

(12)

United States Design Patent

Fornell et al.

(10)

Patent No.:

US D1,063,670 S

(45)

Date of Patent:

** Feb. 25, 2025

(54) **INFANT SCALE**

(71) Applicant: **HB Innovations, Inc.**, Los Angeles, CA (US)

(72) Inventors: **Peter Fornell**, Los Angeles, CA (US); **Nina Montee Karp**, Los Angeles, CA (US); **Adi Orucevic**, Los Angeles, CA (US)

(73) Assignee: **HB Innovations, Inc.**, Los Angeles, CA (US)

(**) Term: **15 Years**

(21) Appl. No.: **29/889,111**

(22) Filed: **Apr. 7, 2023**

(51) **LOC (15) Cl.** **10-04**

(52) **U.S. Cl.**
USPC **D10/94**

(58) **Field of Classification Search**
USPC D10/94
CPC G01G 19/40; G01G 19/41; G01G 19/413; G01G 19/414; G01G 19/4144; G01G 19/42; G01G 23/3728; G01G 23/3735; G01G 21/28; G01G 21/283; G01G 21/286; G01G 21/30; G01G 1/18; G01G 1/185; G01G 1/20; G01G 1/22; G01G 1/24; G01G 1/243; G01G 1/246; G01G 1/26; G01G 1/28; G01G 1/29; G01G 1/30; G01G 1/32; G01G 1/34; G01G 1/36; G01G 1/38; G01G 1/40; G06Q 20/208

See application file for complete search history.

(56) **References Cited**

U.S. PATENT DOCUMENTS

D205,160 S * 6/1966 Reinecke et al. D10/94
D252,861 S * 9/1979 Potts D10/94
D301,695 S * 6/1989 DeCastro D10/94
D314,716 S * 2/1991 Busse D10/91

D463,302 S * 9/2002 Ariyama D10/91
D475,939 S * 6/2003 Dal Toso D10/91
D522,393 S * 6/2006 Schumann D10/91
D524,670 S * 7/2006 Carls D10/91
D869,971 S * 12/2019 Zeyher D10/94
D934,710 S * 11/2021 Mirth D10/91
2012/0037432 A1 2/2012 Fiore, Jr. et al.
2015/0362360 A1 12/2015 Kovacs et al.
2017/0065102 A1 3/2017 Liu
2021/0088376 A1 3/2021 Eggert-Crowe
2022/0061766 A1 3/2022 Fornell et al.

FOREIGN PATENT DOCUMENTS

WO 2016191770 1/2016

OTHER PUBLICATIONS

Design U.S. Appl. No. 29/889,113, filed Apr. 7, 2023.
International Search and Written Opinion, PCT/US2024/023546, Jun. 25, 2024.
U.S. Appl. No. 18/629,082, titled: Autonomous Infant Smart Scale and Changing Table, filed Apr. 8, 2024.

* cited by examiner

Primary Examiner — Antoine Duval Davis
(74) *Attorney, Agent, or Firm* — Akerman LLP


(57) **CLAIM**

An ornamental design for an infant scale as shown and described.

DESCRIPTION

FIG. 1 is a right perspective view of an infant scale showing our design.
FIG. 2 is a front elevation view thereof.
FIG. 3 is a rear elevation view thereof.
FIG. 4 is a right elevation view thereof.
FIG. 5 is a left elevation view thereof.
FIG. 6 is a top plan view thereof; and,
FIG. 7 is a bottom plan view thereof.

1 Claim, 5 Drawing Sheets

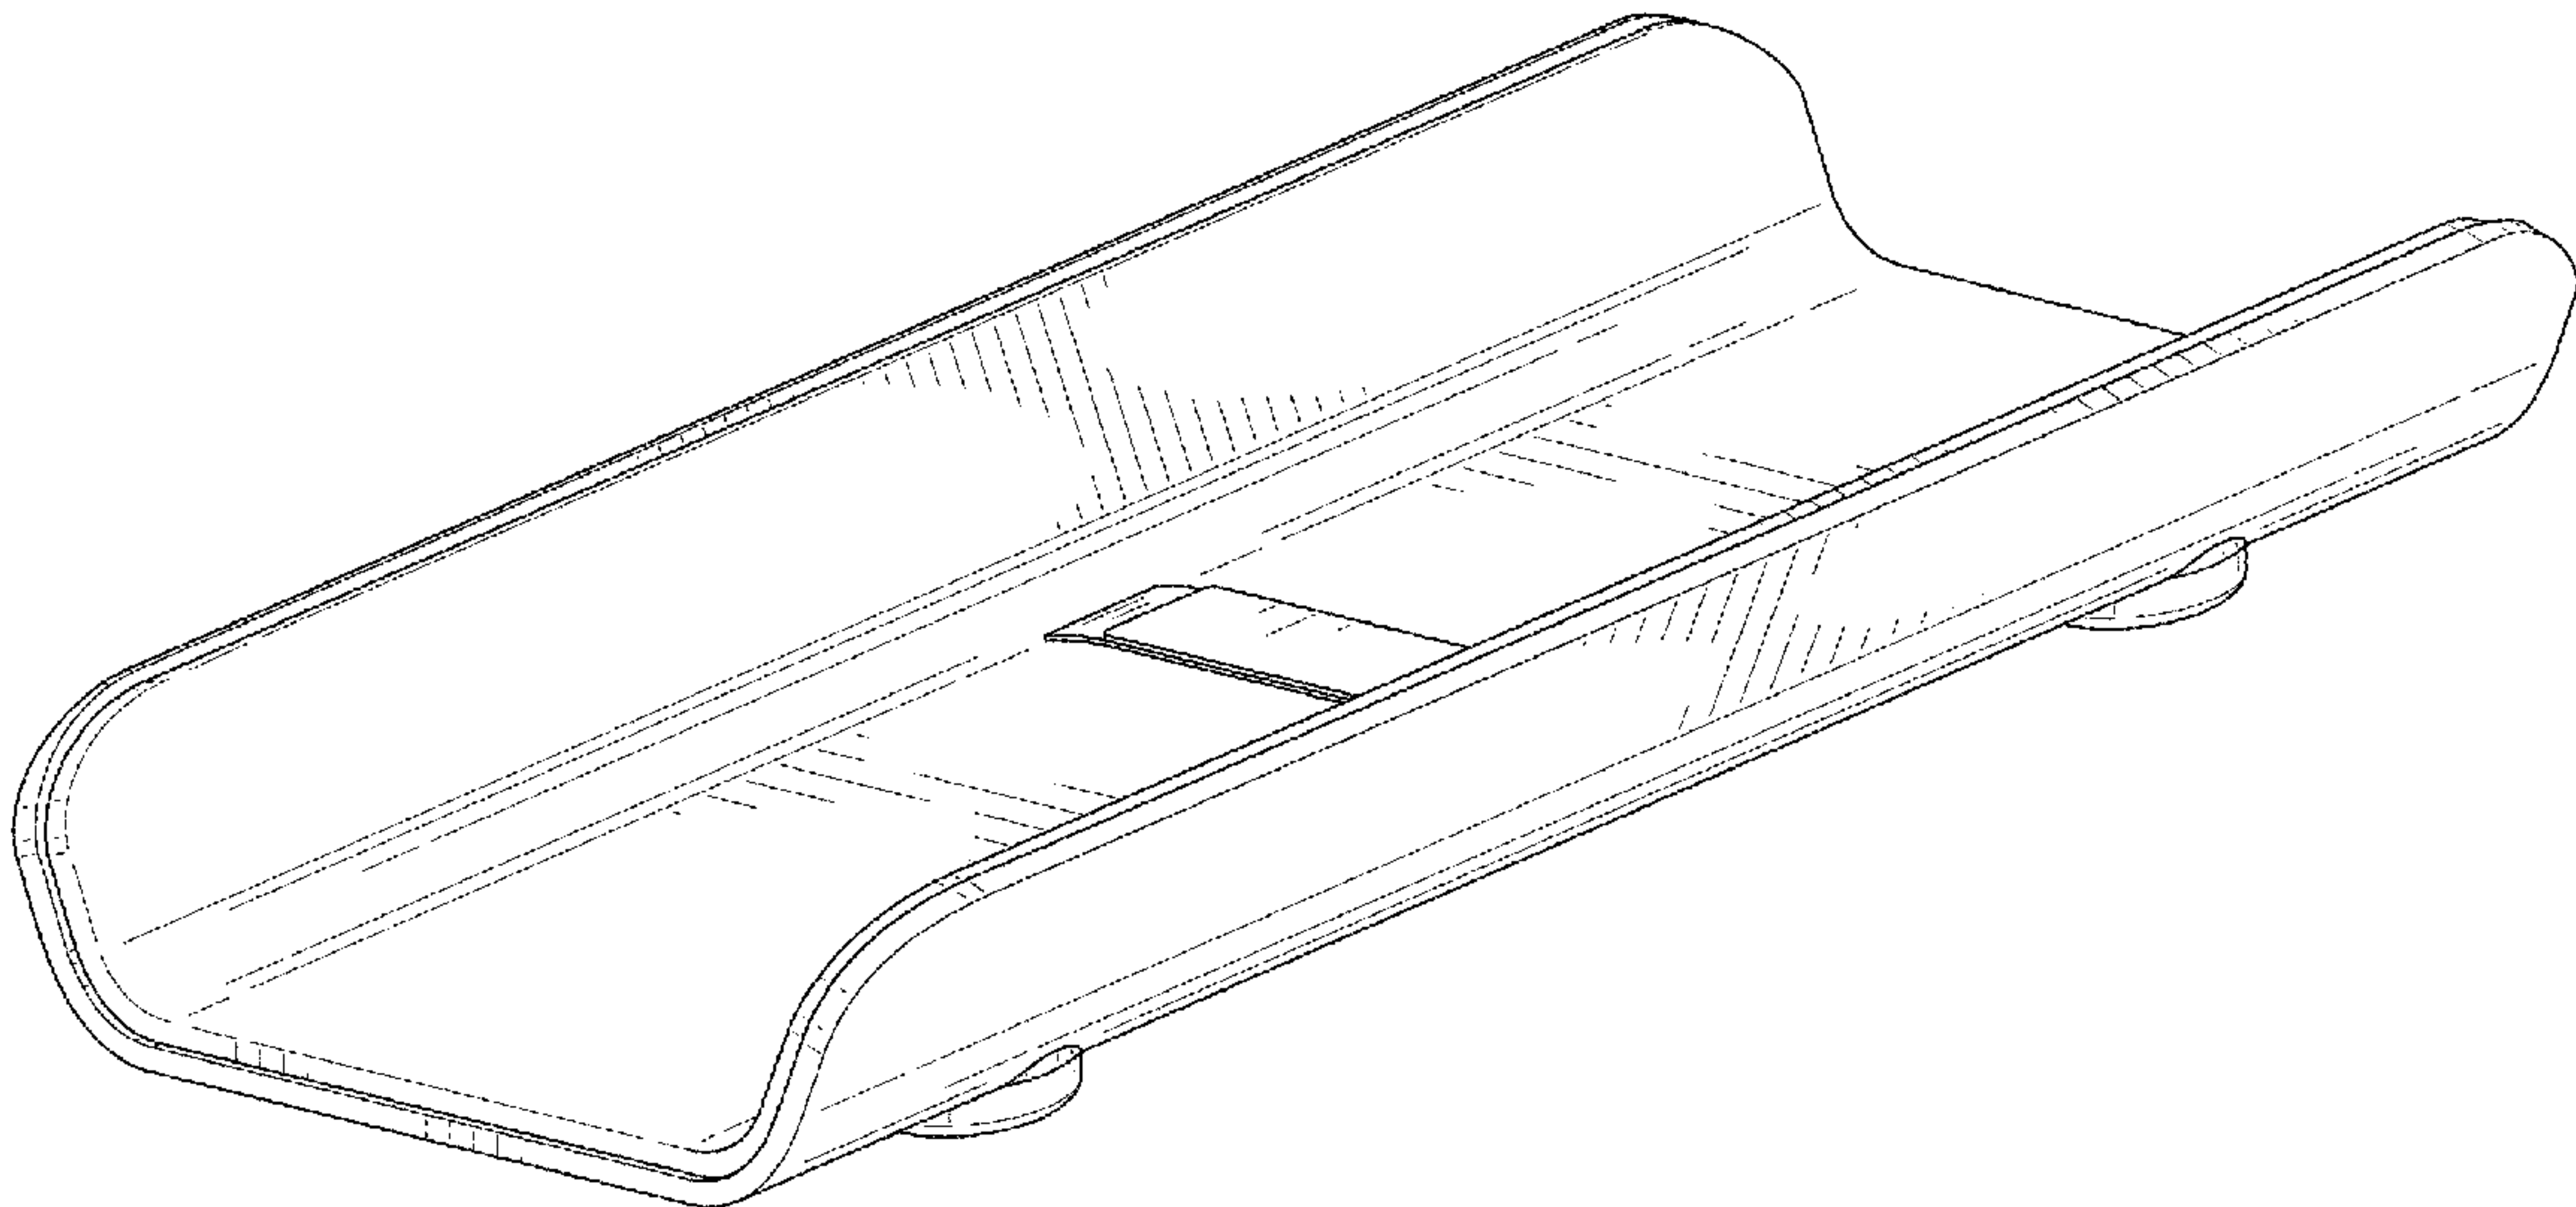

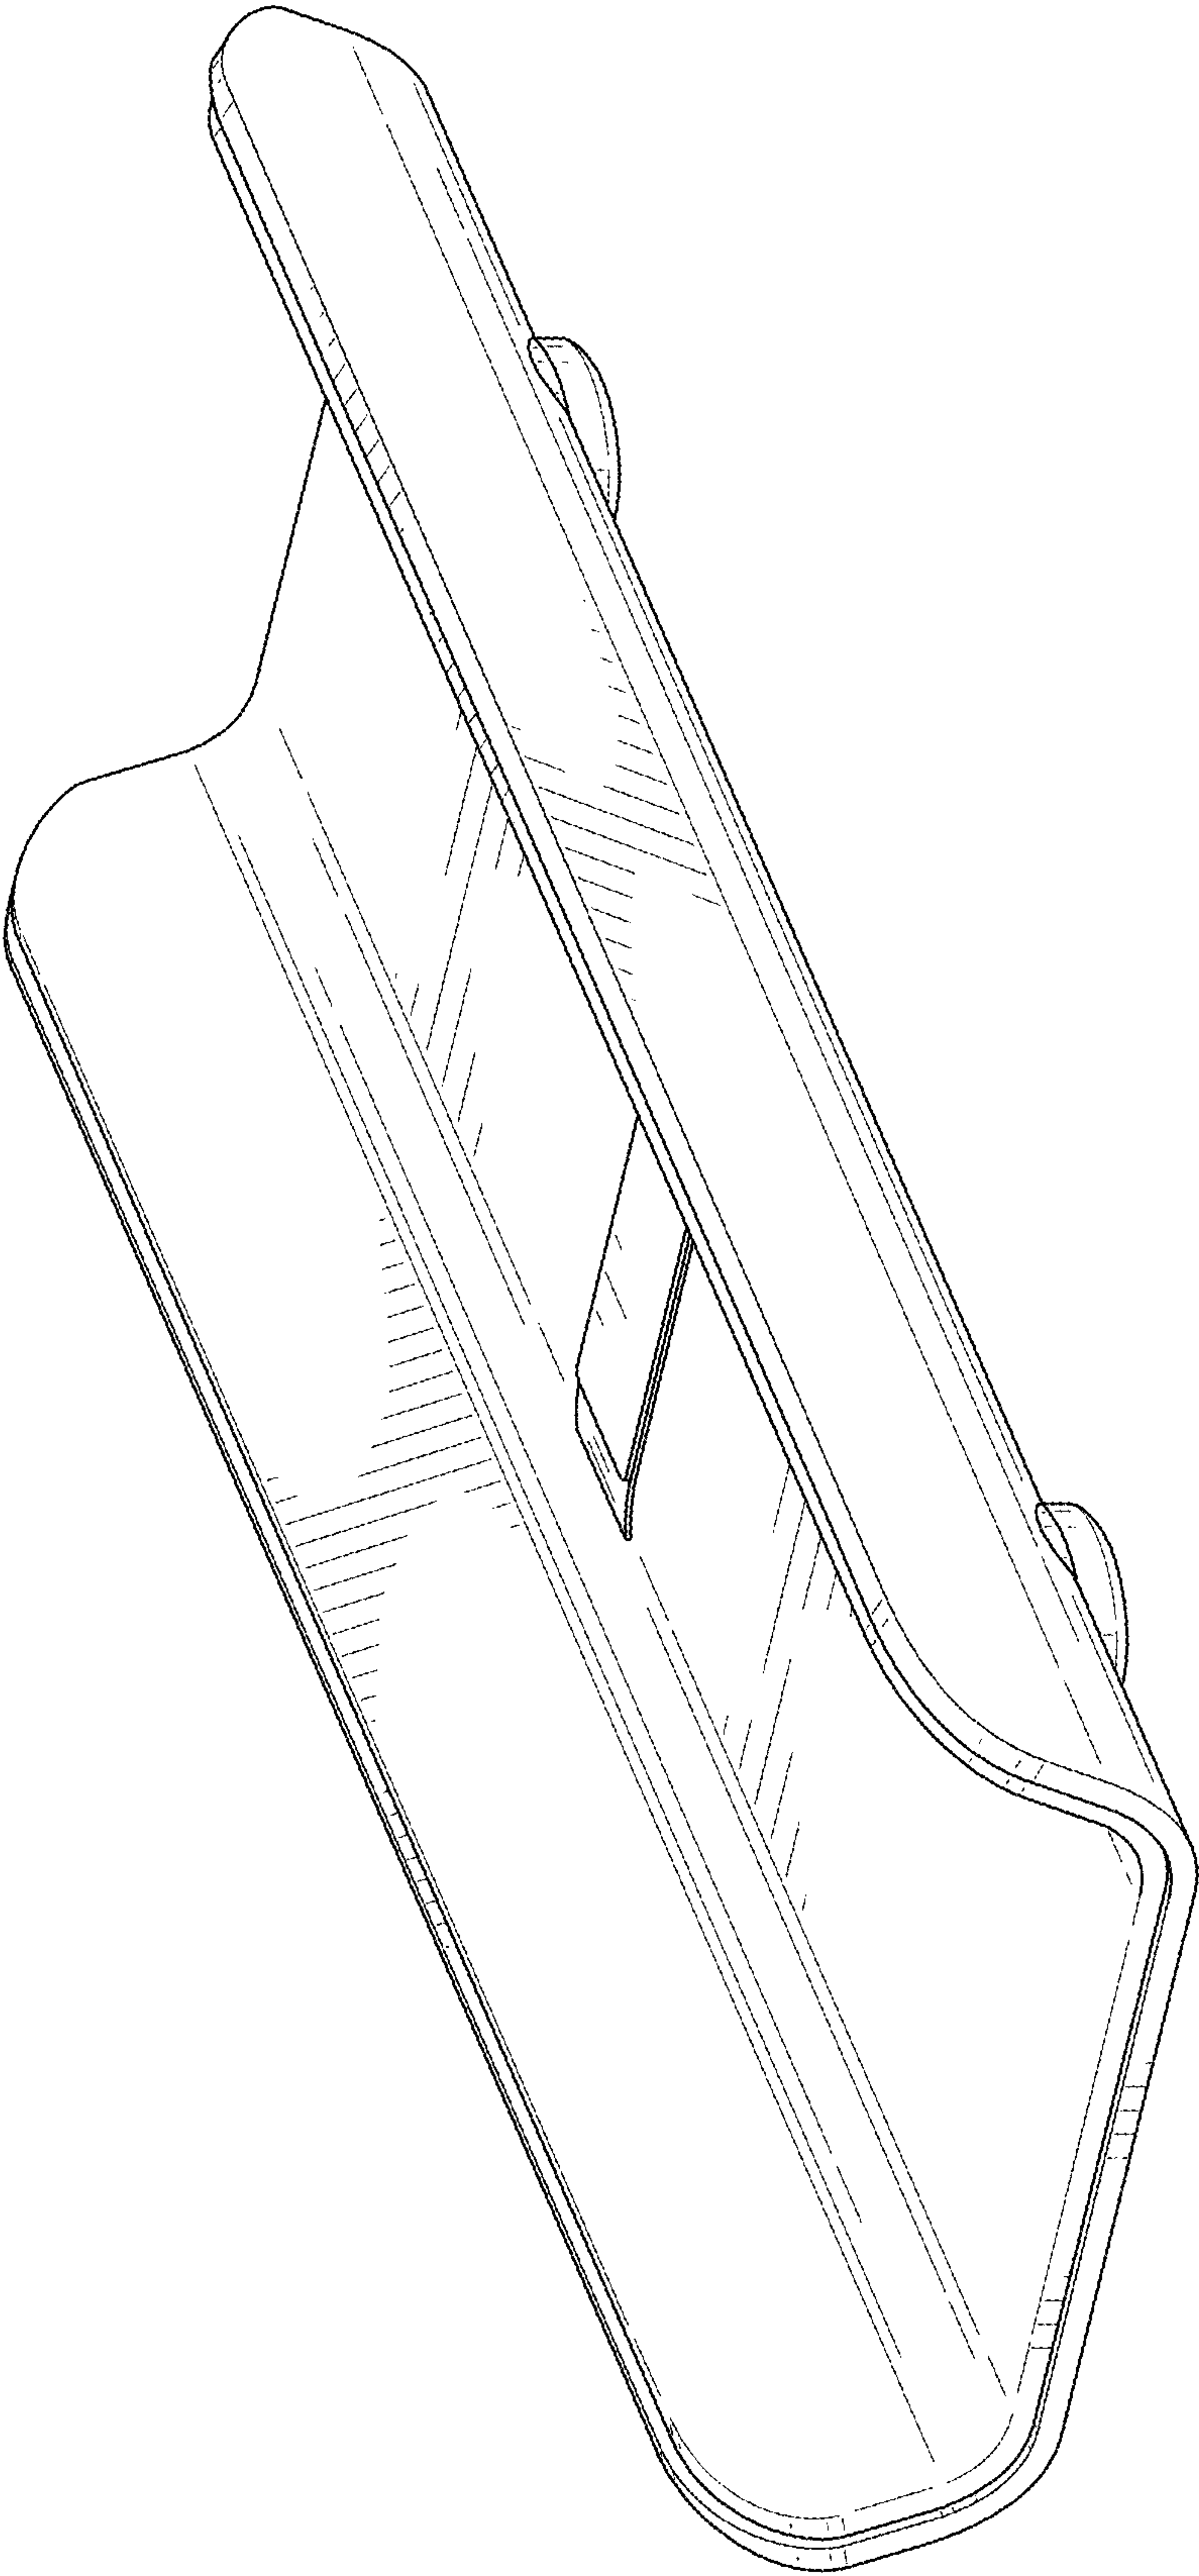


FIG. 1

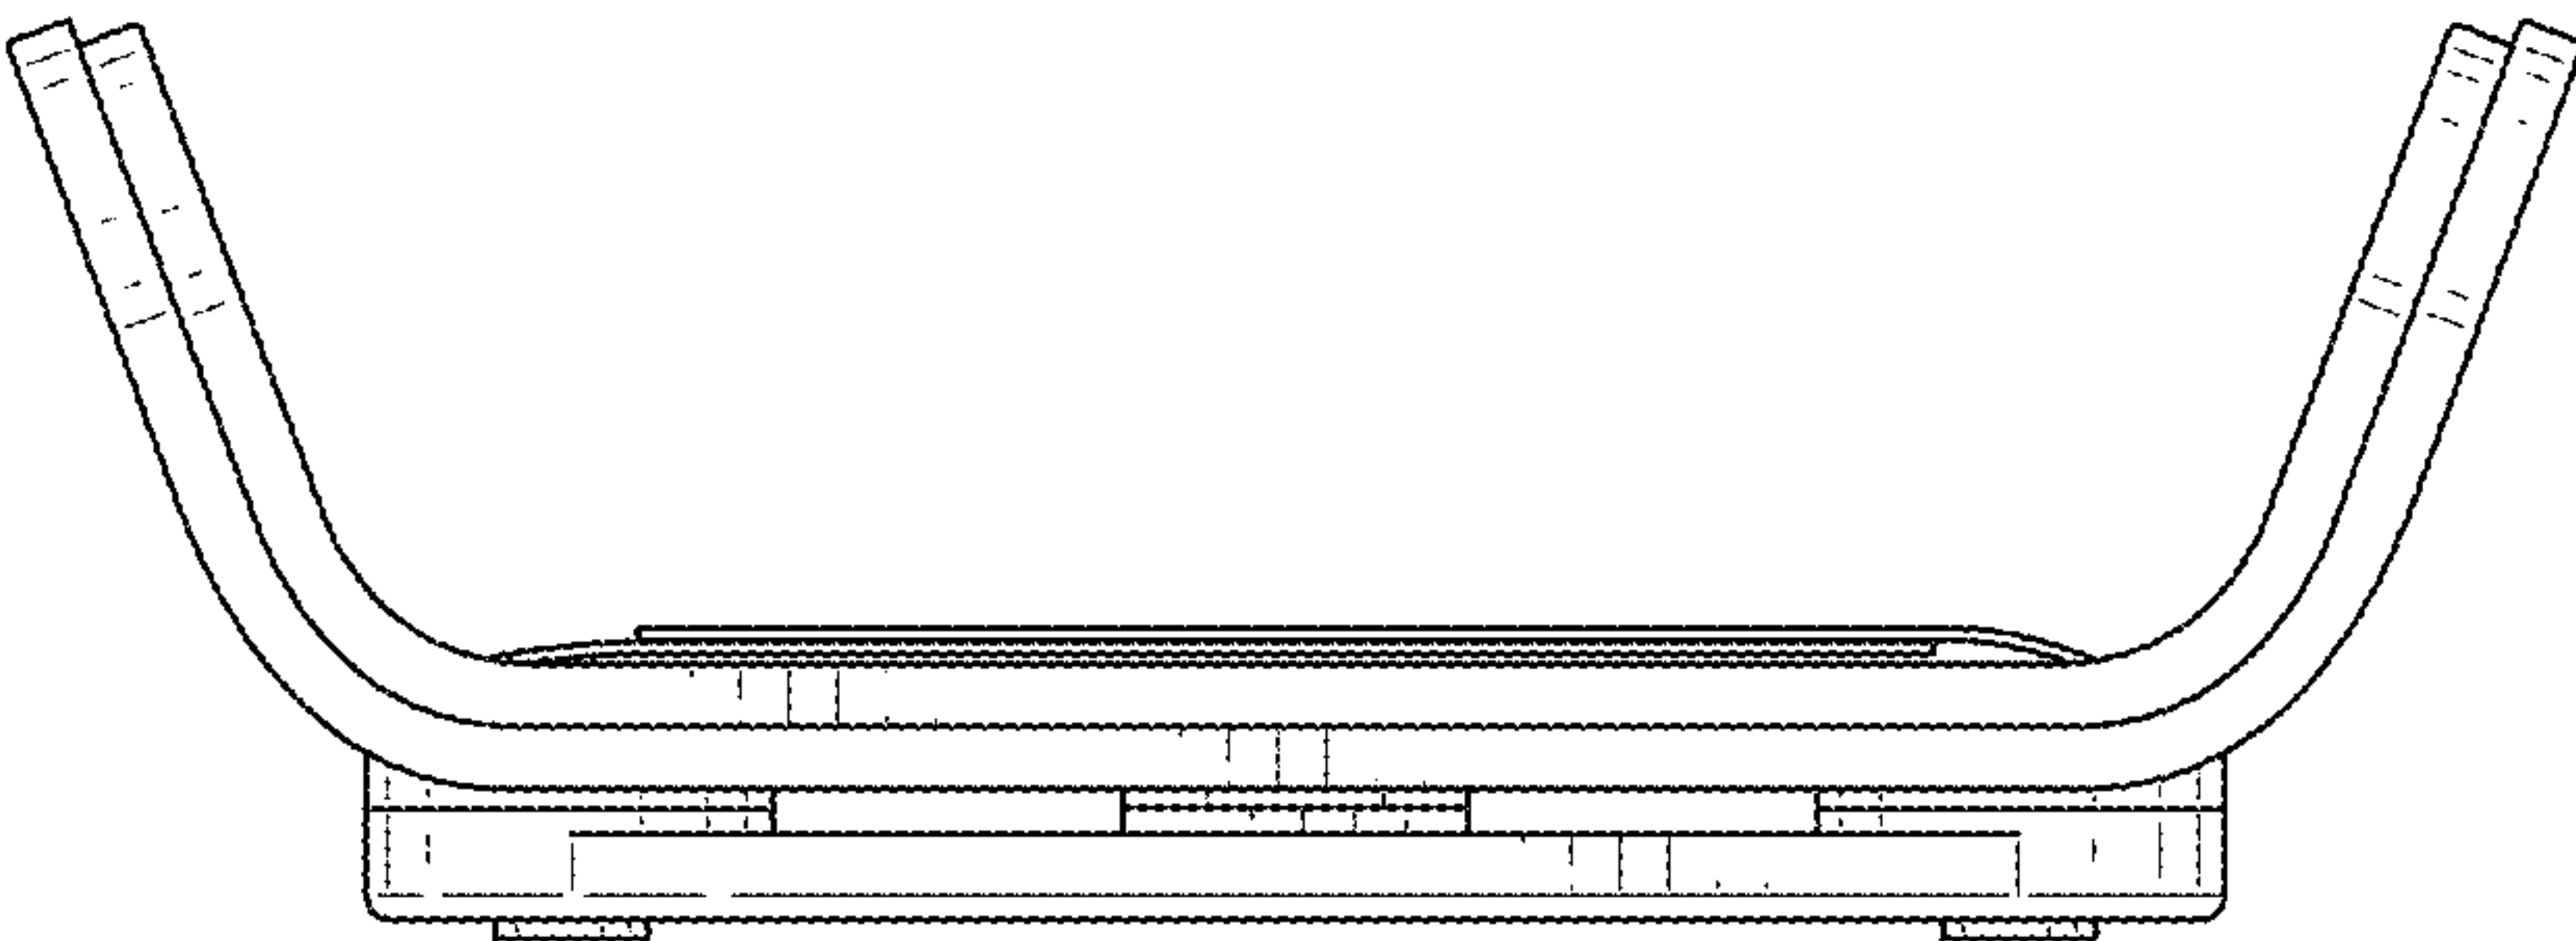


FIG. 2

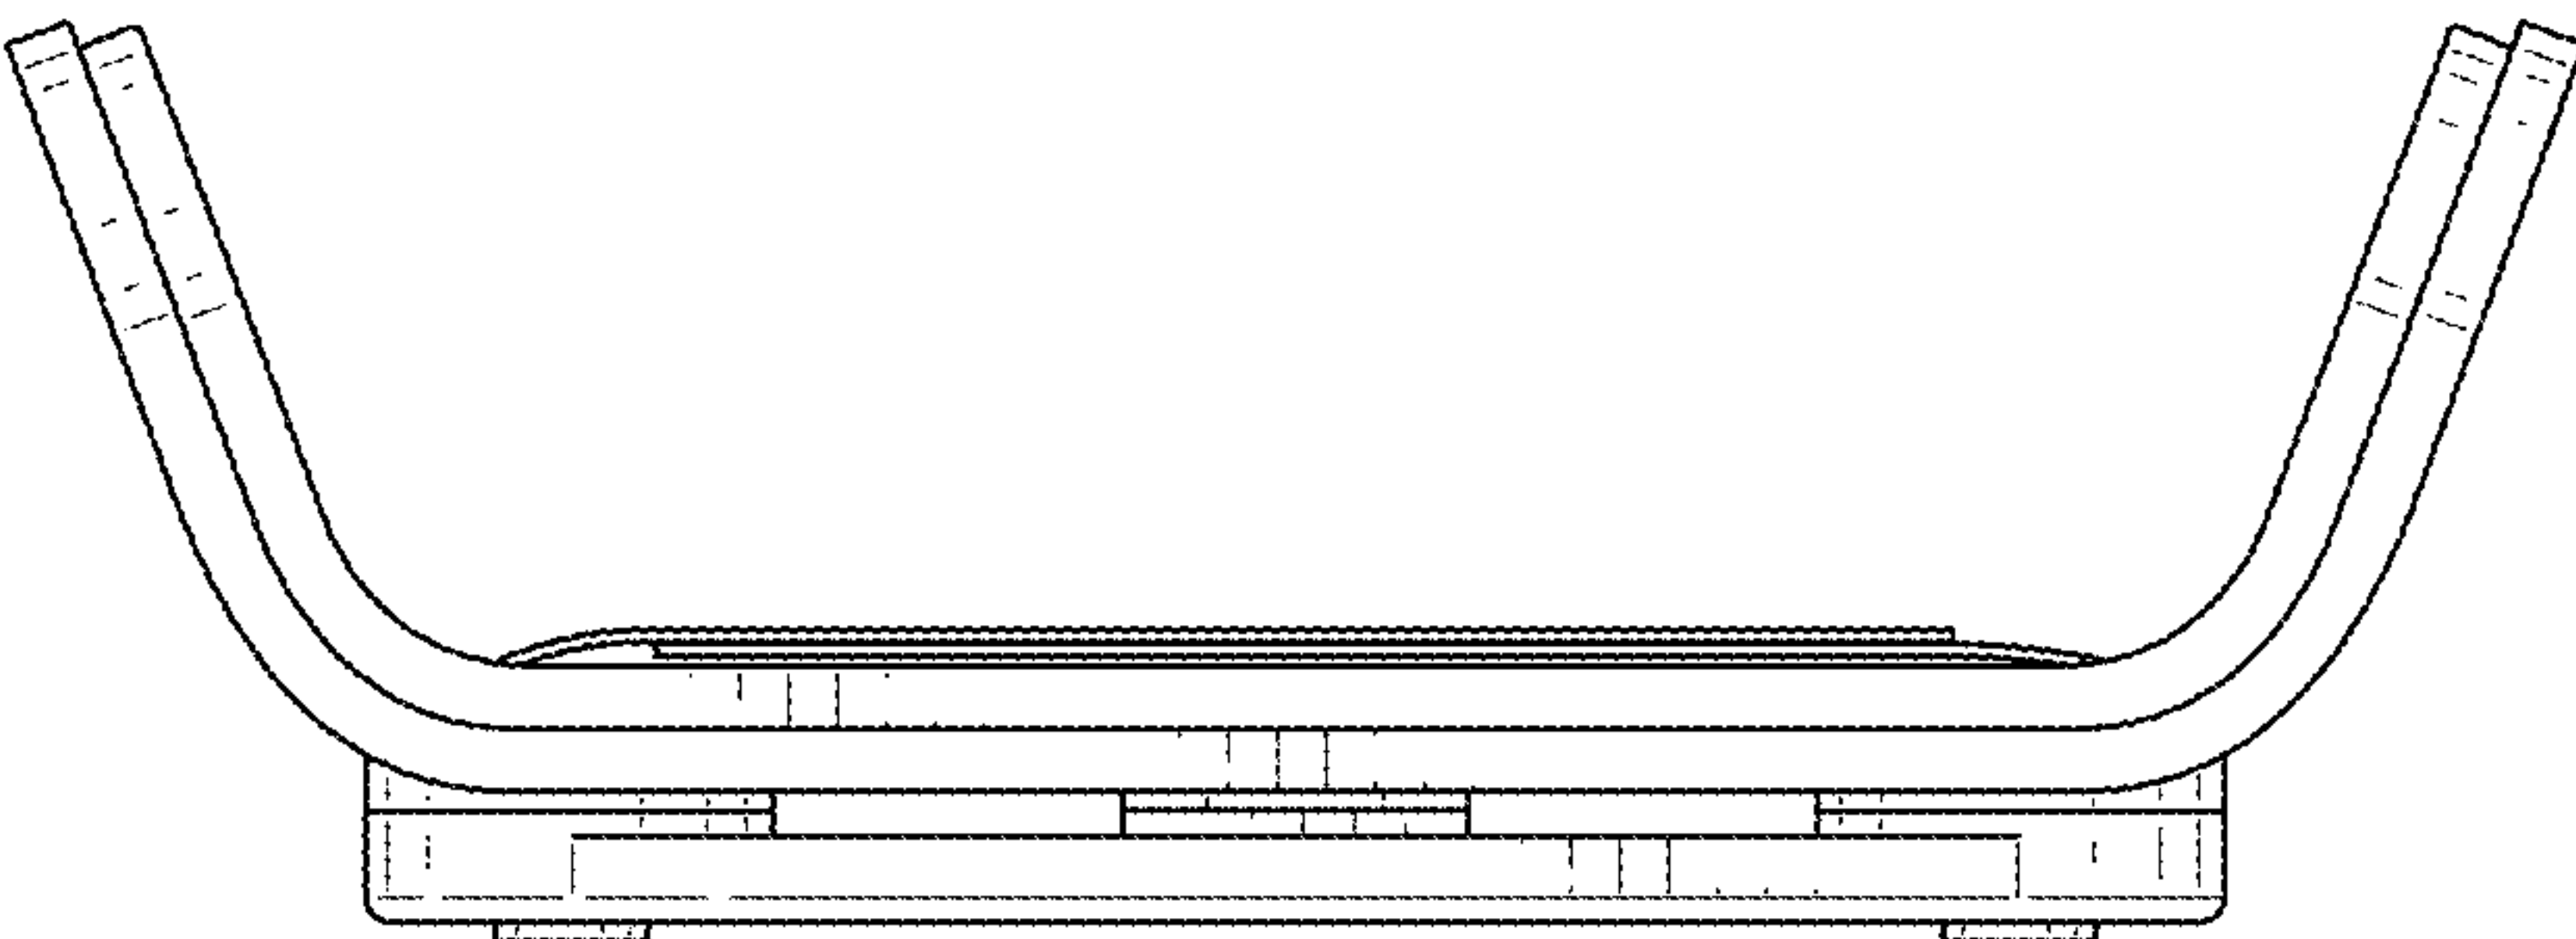


FIG. 3

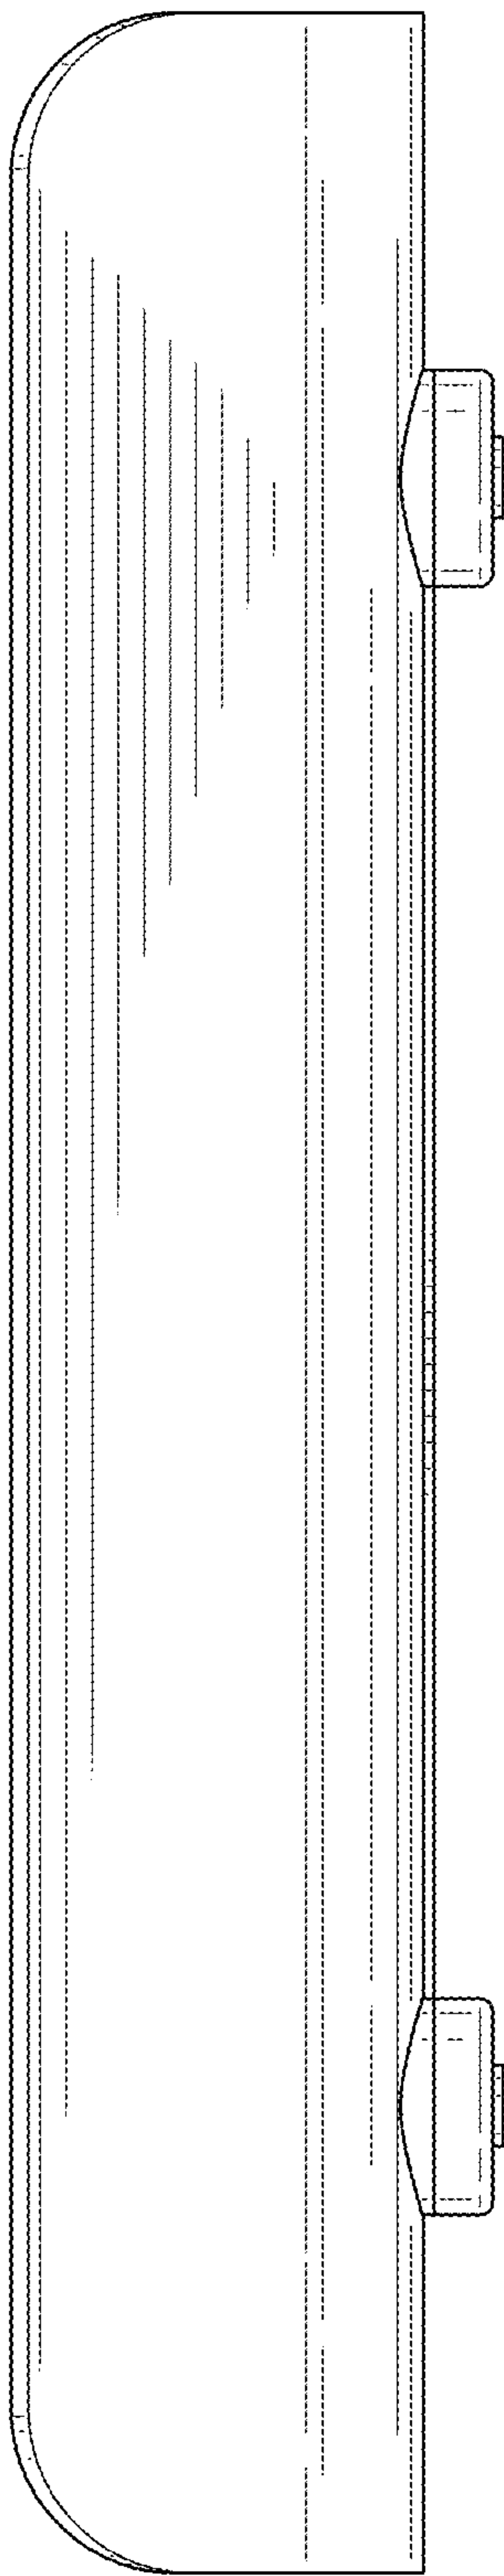


FIG. 4

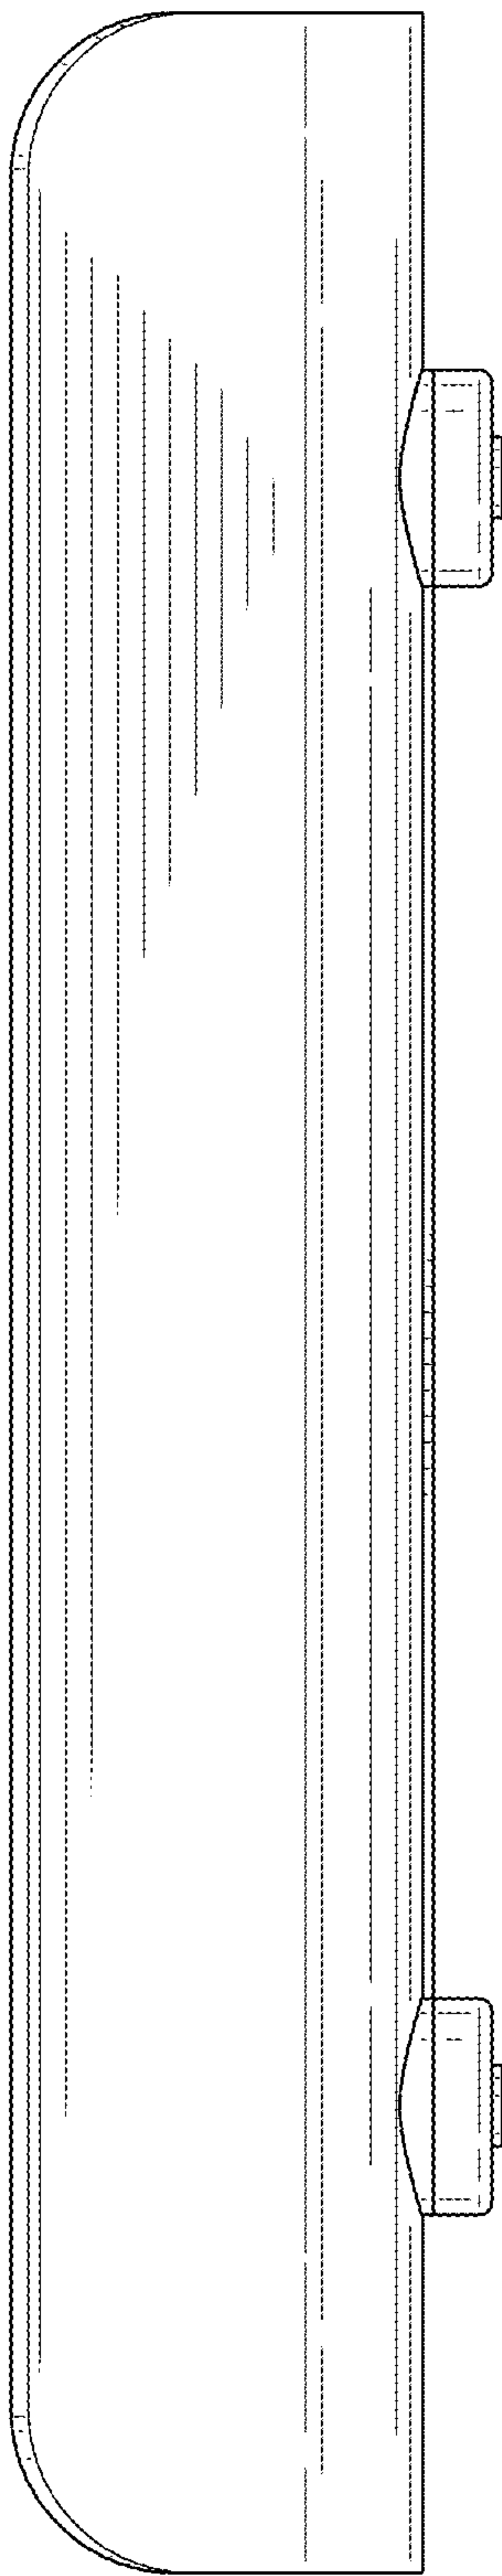


FIG. 5

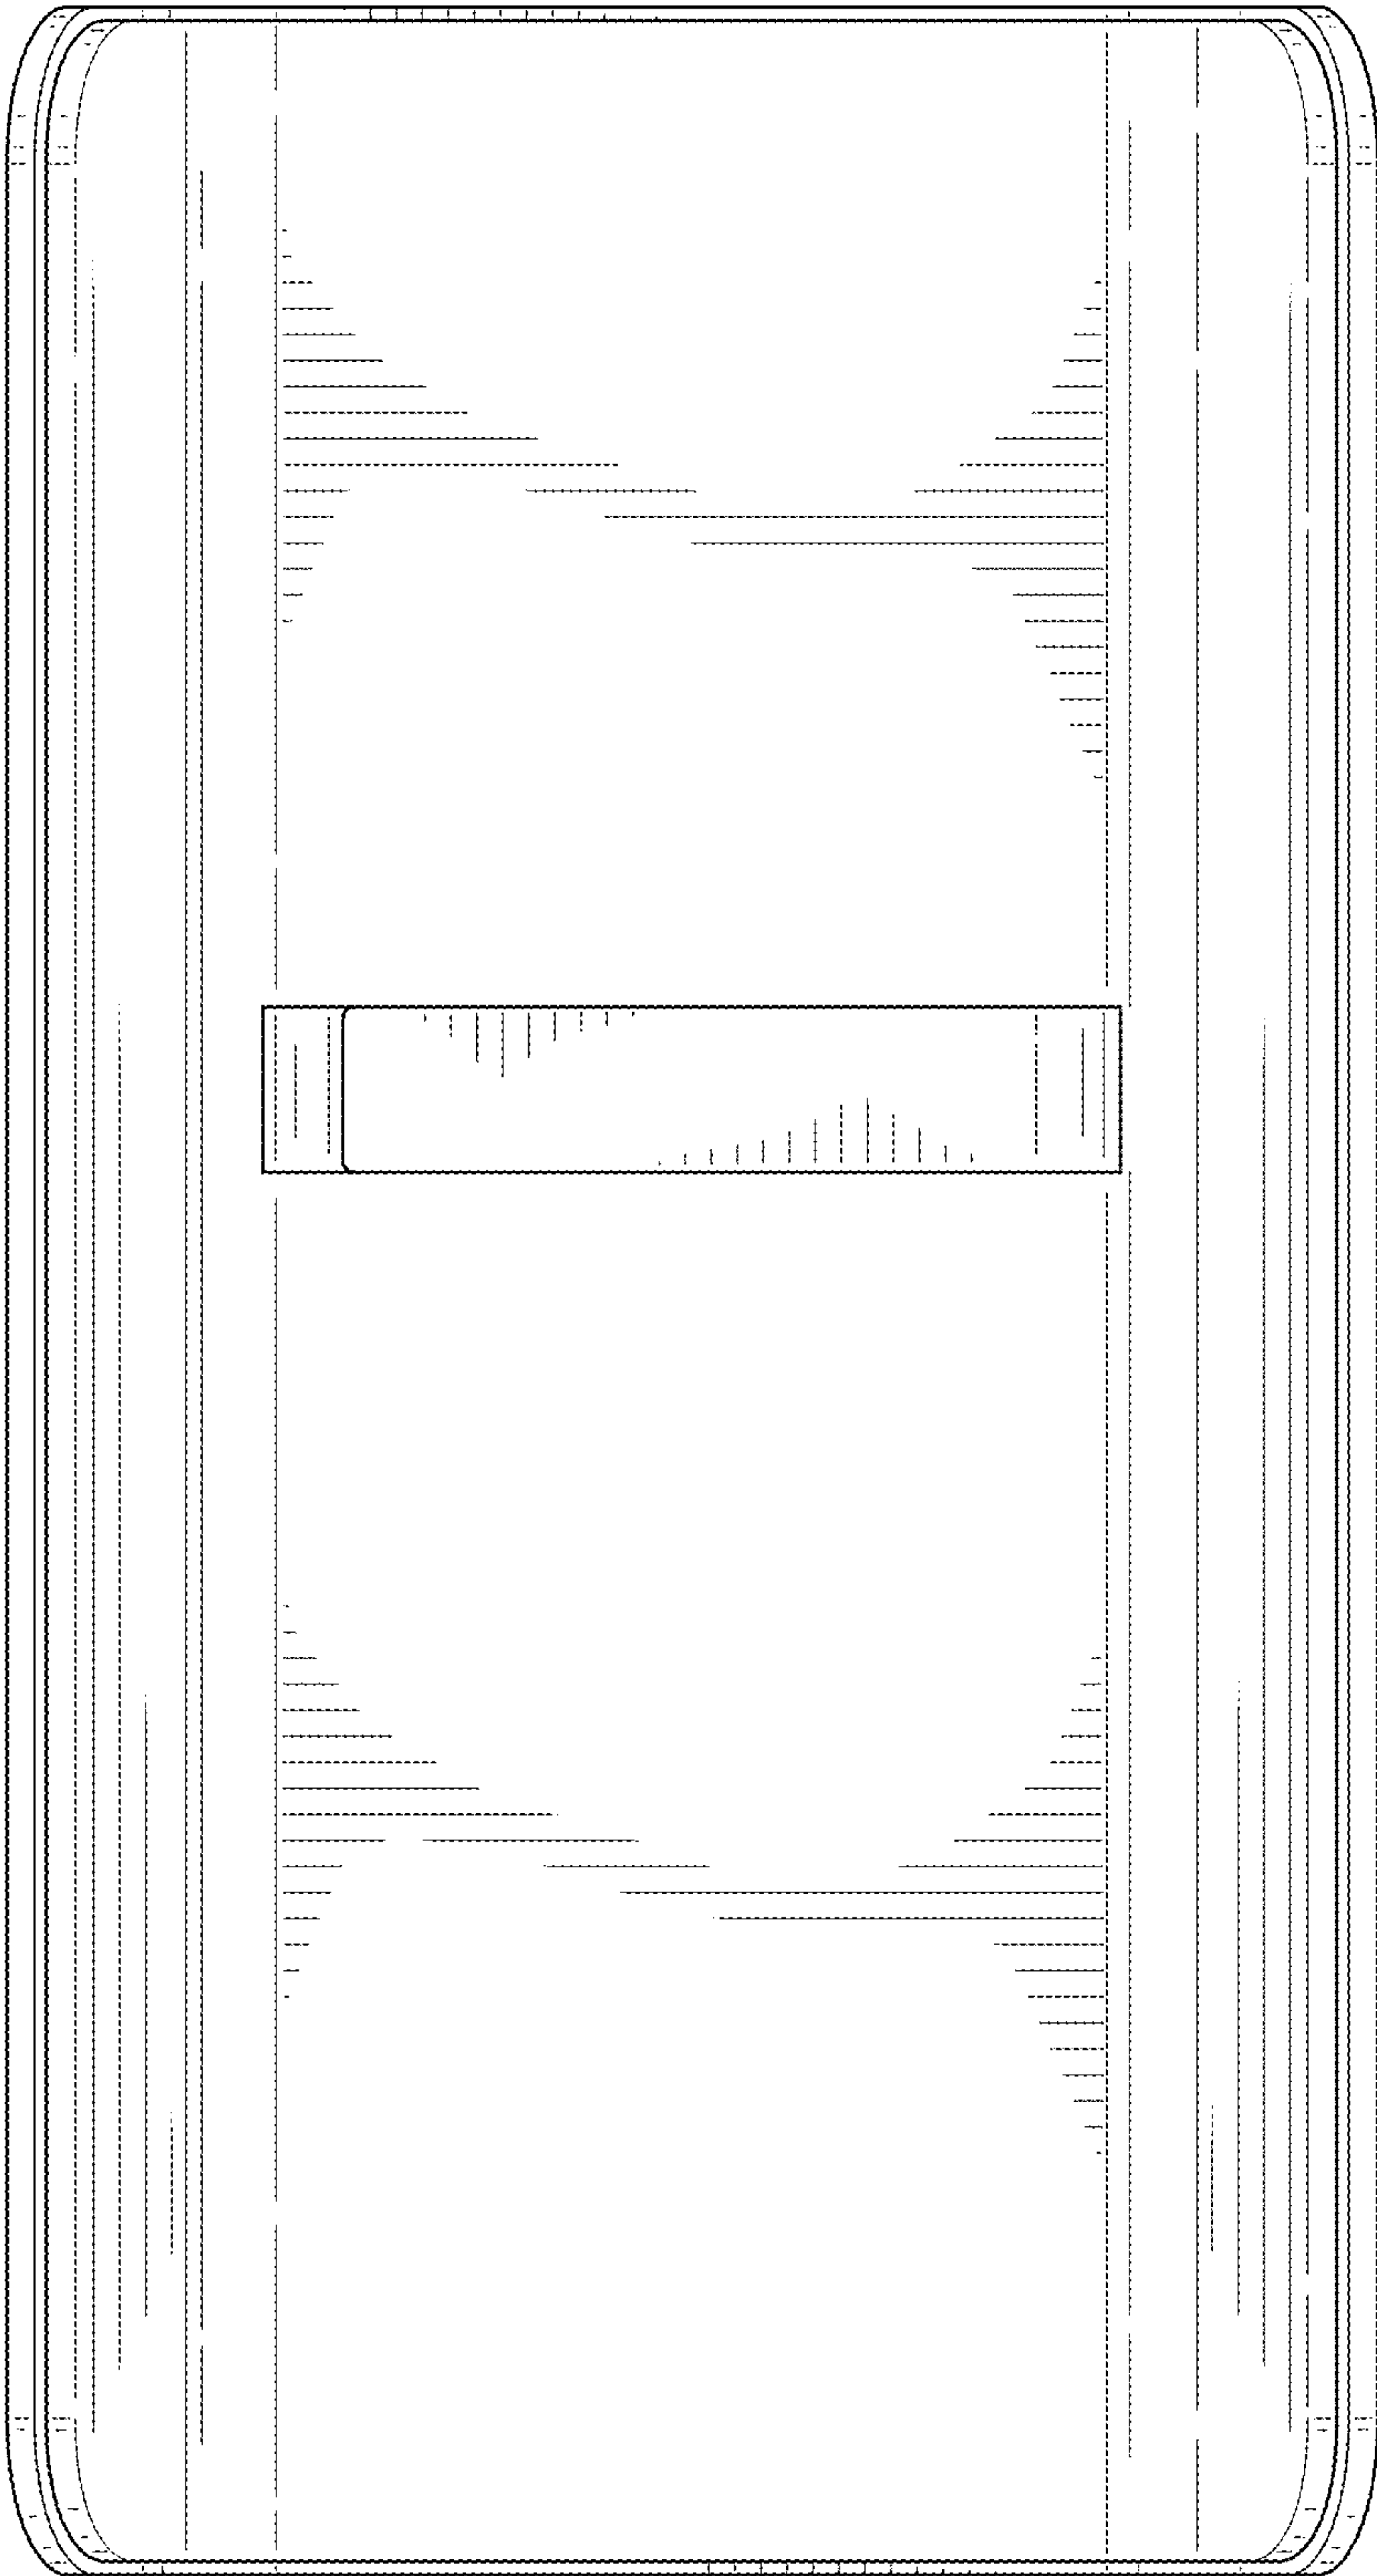


FIG. 6

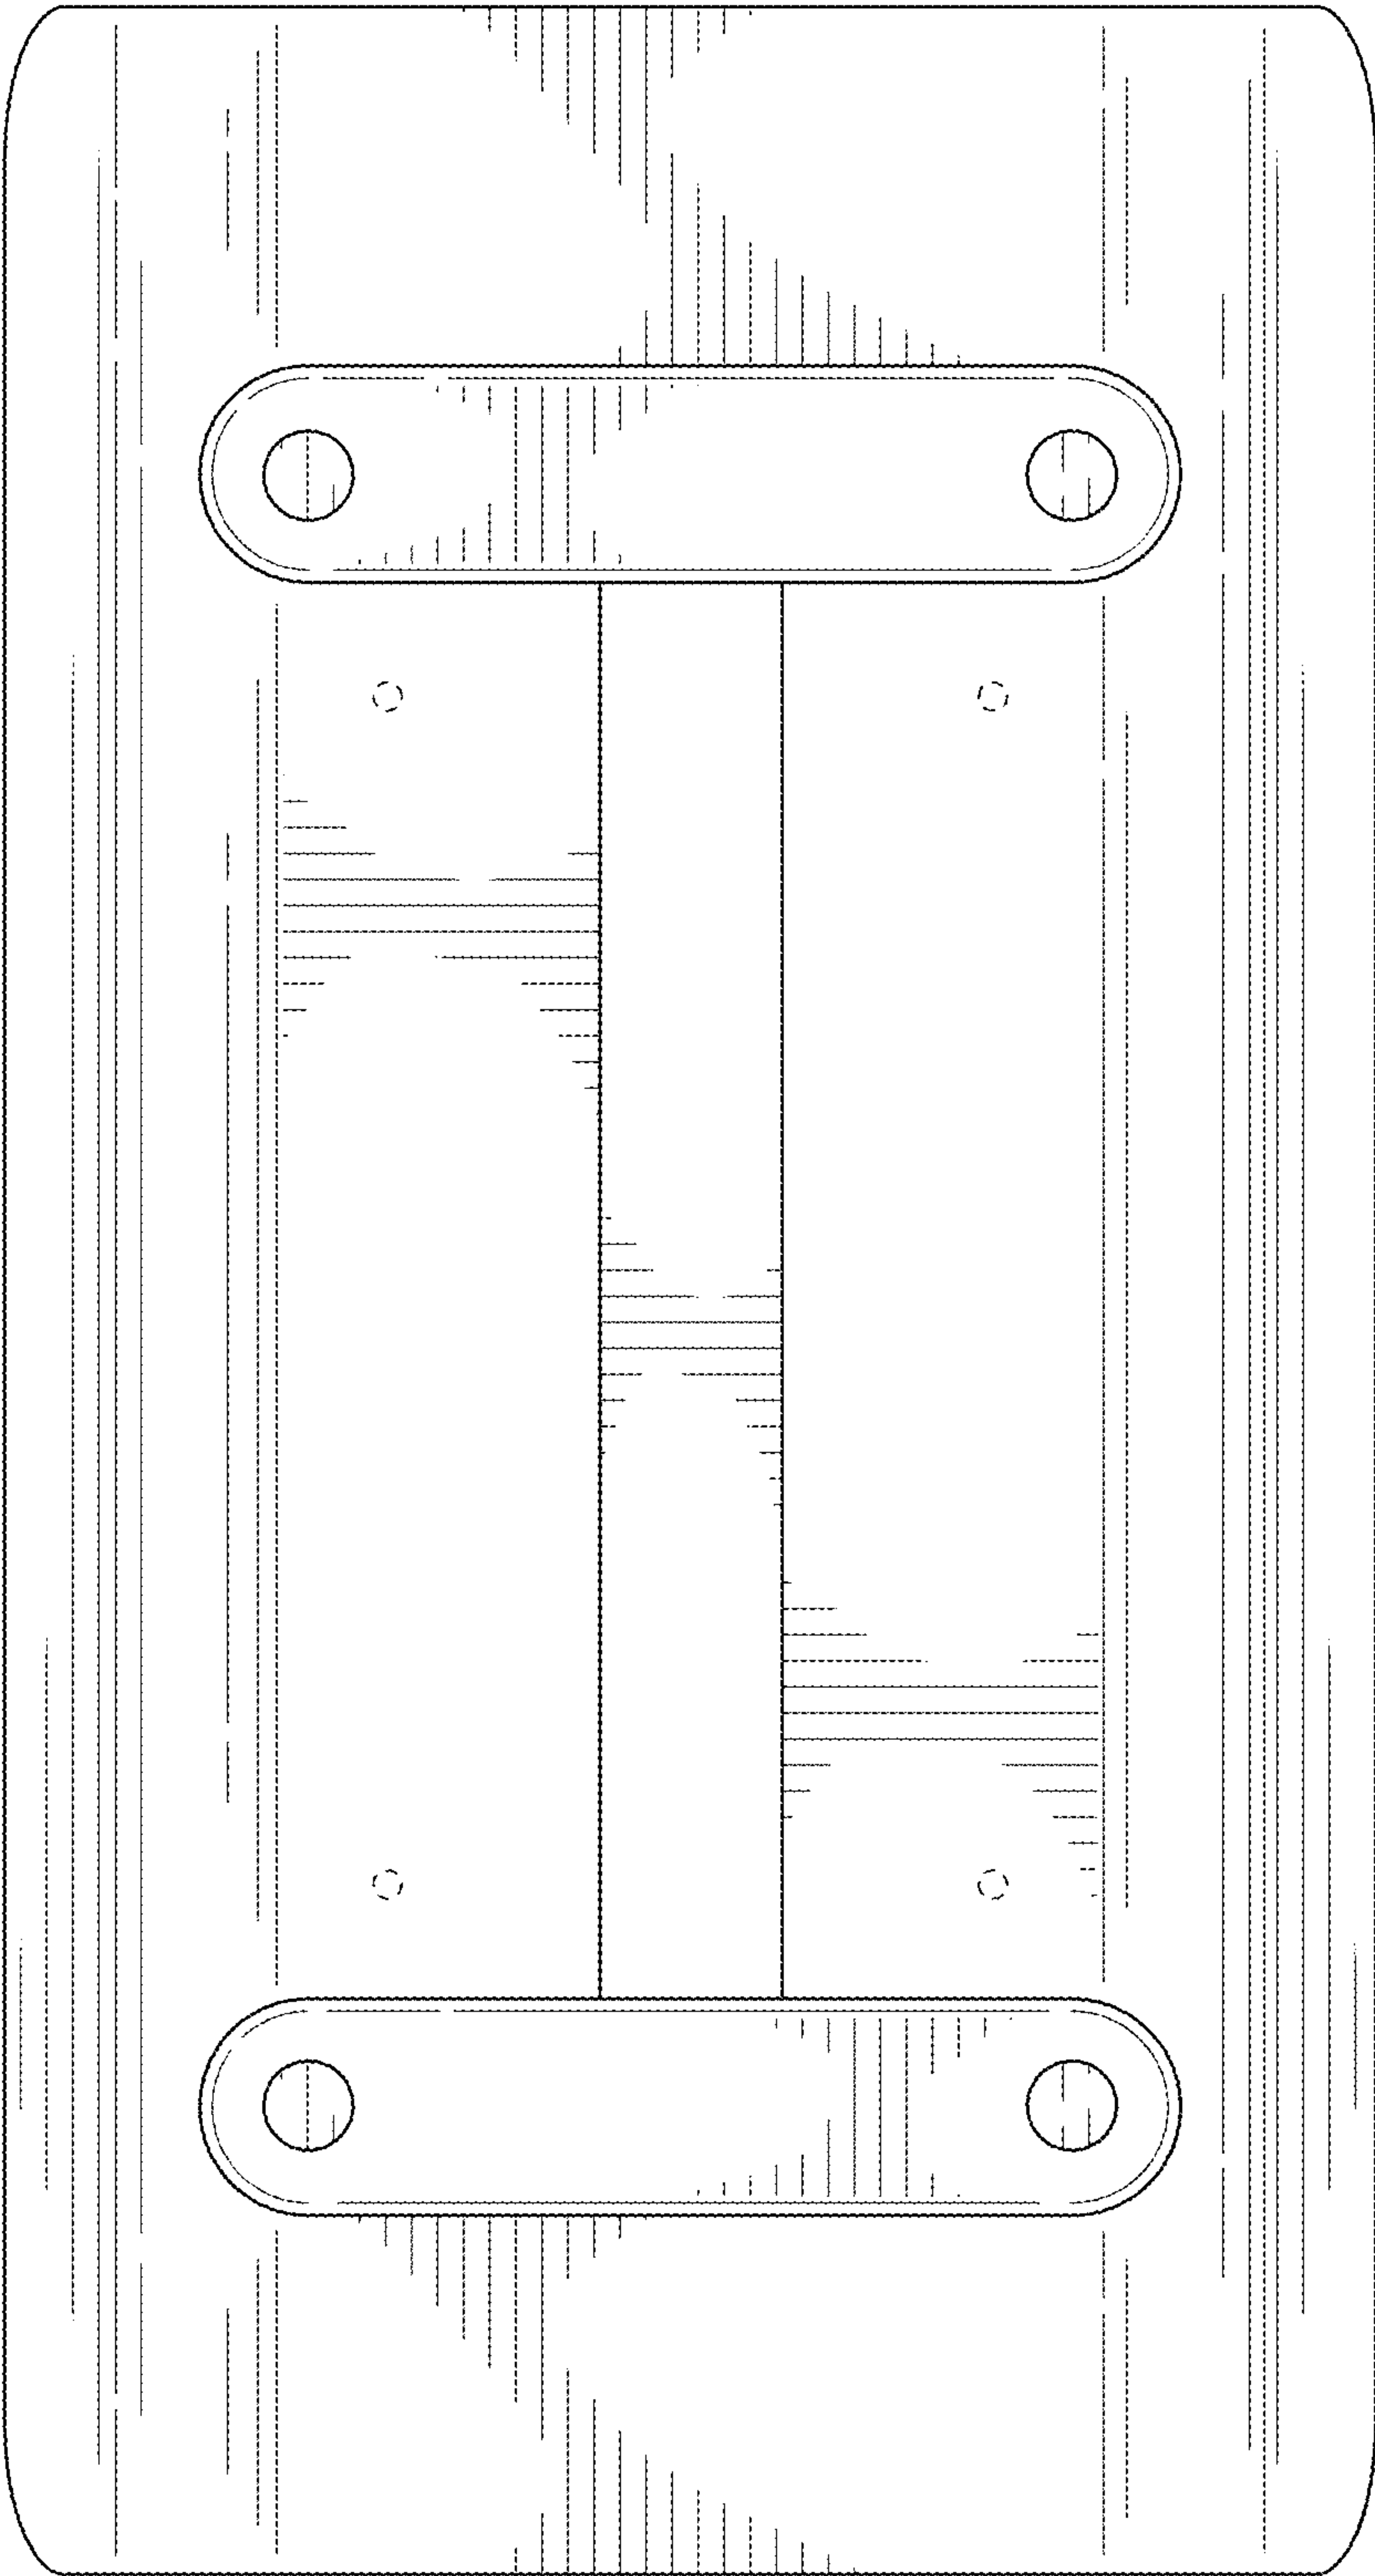


FIG. 7