



US00D332194S

United States Patent [19] Hines

[11] Patent Number: **Des. 332,194**

[45] Date of Patent: **** Jan. 5, 1993**

[54] TOWEL DISPENSER

4,076,350 2/1978 Crist 312/242
4,558,472 12/1985 Fromme et al. 4/252.3

[75] Inventor: **David M. Hines**, Santa Ana, Calif.

[73] Assignee: **Bobrick Washroom Equipment, Inc.**,
North Hollywood, Calif.

[**] Term: **14 Years**

[21] Appl. No.: **792,771**

[22] Filed: **Nov. 15, 1991**

[52] U.S. Cl. **D6/518; D6/522**

[58] Field of Search **D6/515, 517-518,
D6/522-523; 312/37-38, 42, 50; 221/33, 45, 48,
55, 282-286**

OTHER PUBLICATIONS

Bobrick Toilet and Bath Accessories Catalog, Jan. 1991, p. 20.

American Specialties, Inc. Brochure, Quality Washroom Accessories, Series 9000, 4 pages.

Bradley Sheet No. 18.

Primary Examiner—Brian N. Vinson

Attorney, Agent, or Firm—Harris, Kern, Wallen & Tinsley

[57] CLAIM

The ornamental design for a towel dispenser, as shown and described.

[56] References Cited

U.S. PATENT DOCUMENTS

D. 172,963	9/1954	Glenn	D6/523
D. 200,206	2/1965	Arkwright	.	
D. 206,022	10/1966	Knowles	D6/518
D. 285,887	9/1986	Palka	D6/559
D. 293,746	1/1988	Sayward	D6/448
D. 312,179	11/1990	DeLuca et al.	D6/518
1,135,658	4/1915	Brown et al.	D6/518 X
1,170,380	2/1916	Winter	221/55
1,217,682	2/1917	Baldwin	D6/518 X
1,686,831	10/1928	Matchette	.	
1,800,826	4/1931	Feltault	.	
2,645,100	7/1953	Bascom	.	
3,226,171	12/1965	Fitzgerald, Jr. et al.	312/42

DESCRIPTION

FIG. 1 is a top, front, and left side perspective view of a towel dispenser showing my new design, the broken-line disclosure of a portion of a wall being for illustrative purposes only and forming no part of the claimed design;


FIG. 2 is an enlarged front elevational view thereof;

FIG. 3 is an enlarged top plan view thereof;

FIG. 4 is an enlarged rear elevational view thereof;

FIG. 5 is an enlarged left side elevational view thereof, the right side being a mirror image of that shown; and,

FIG. 6 is an enlarged bottom plan view thereof.

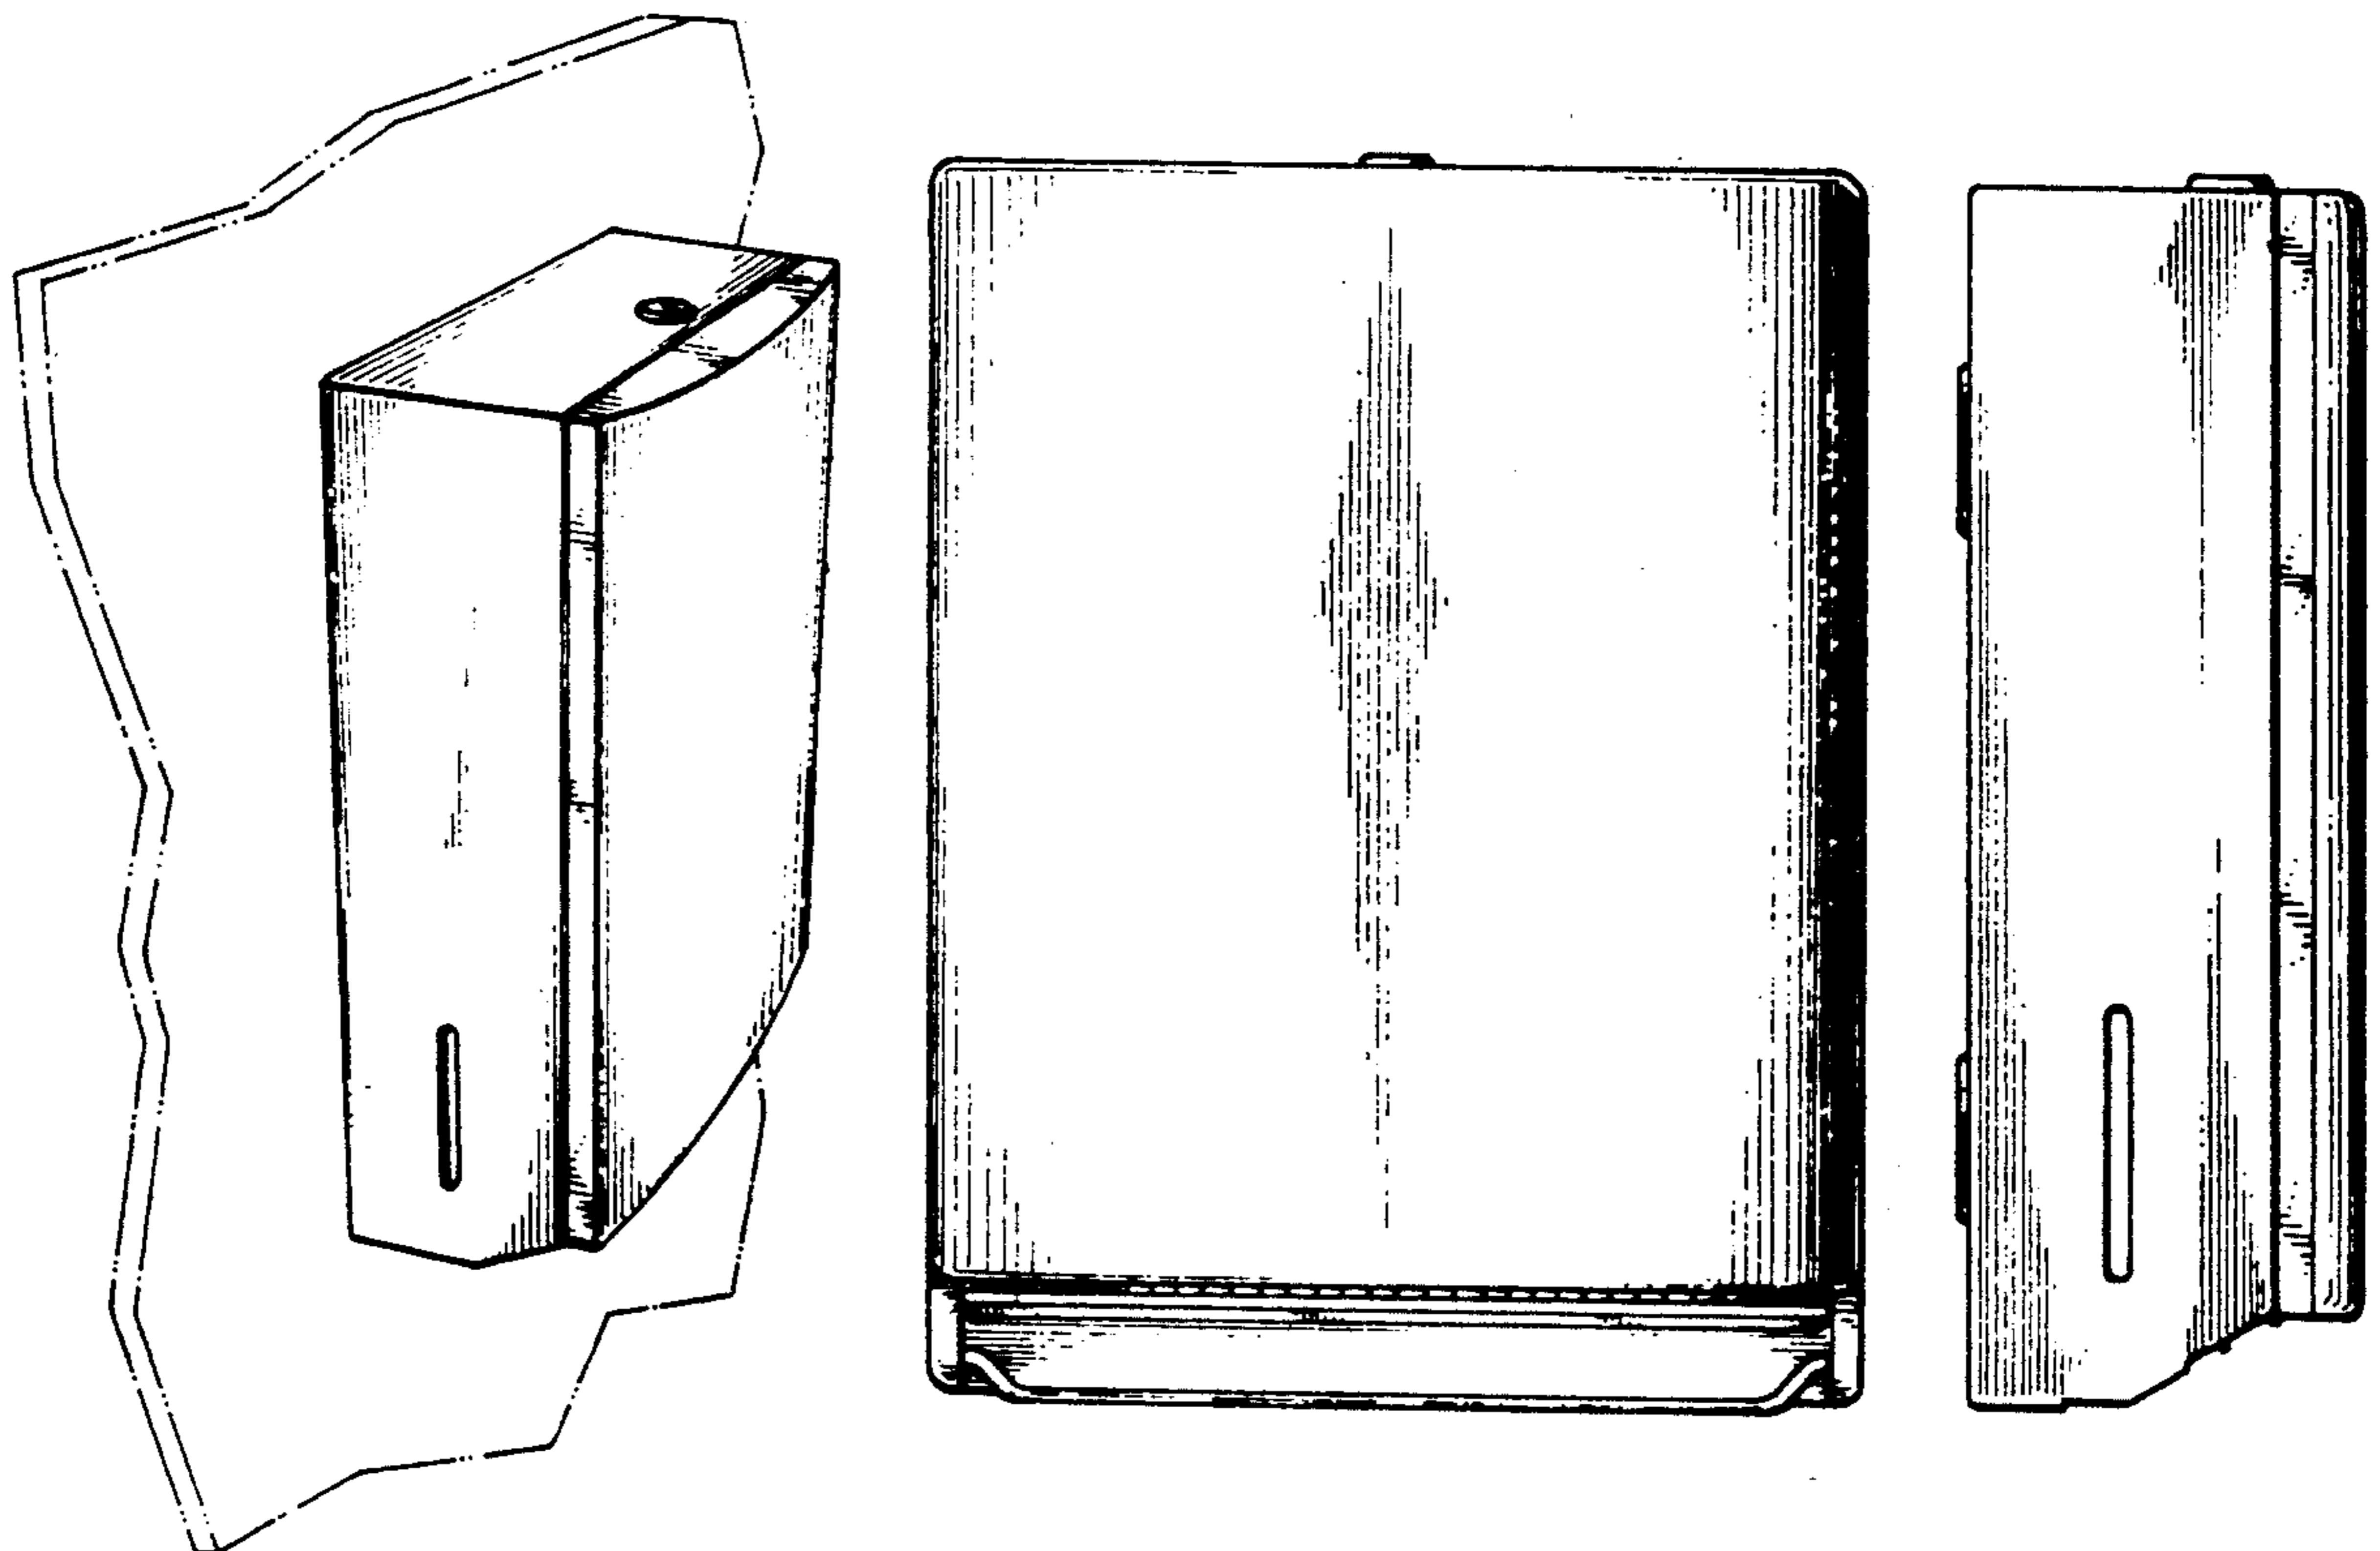

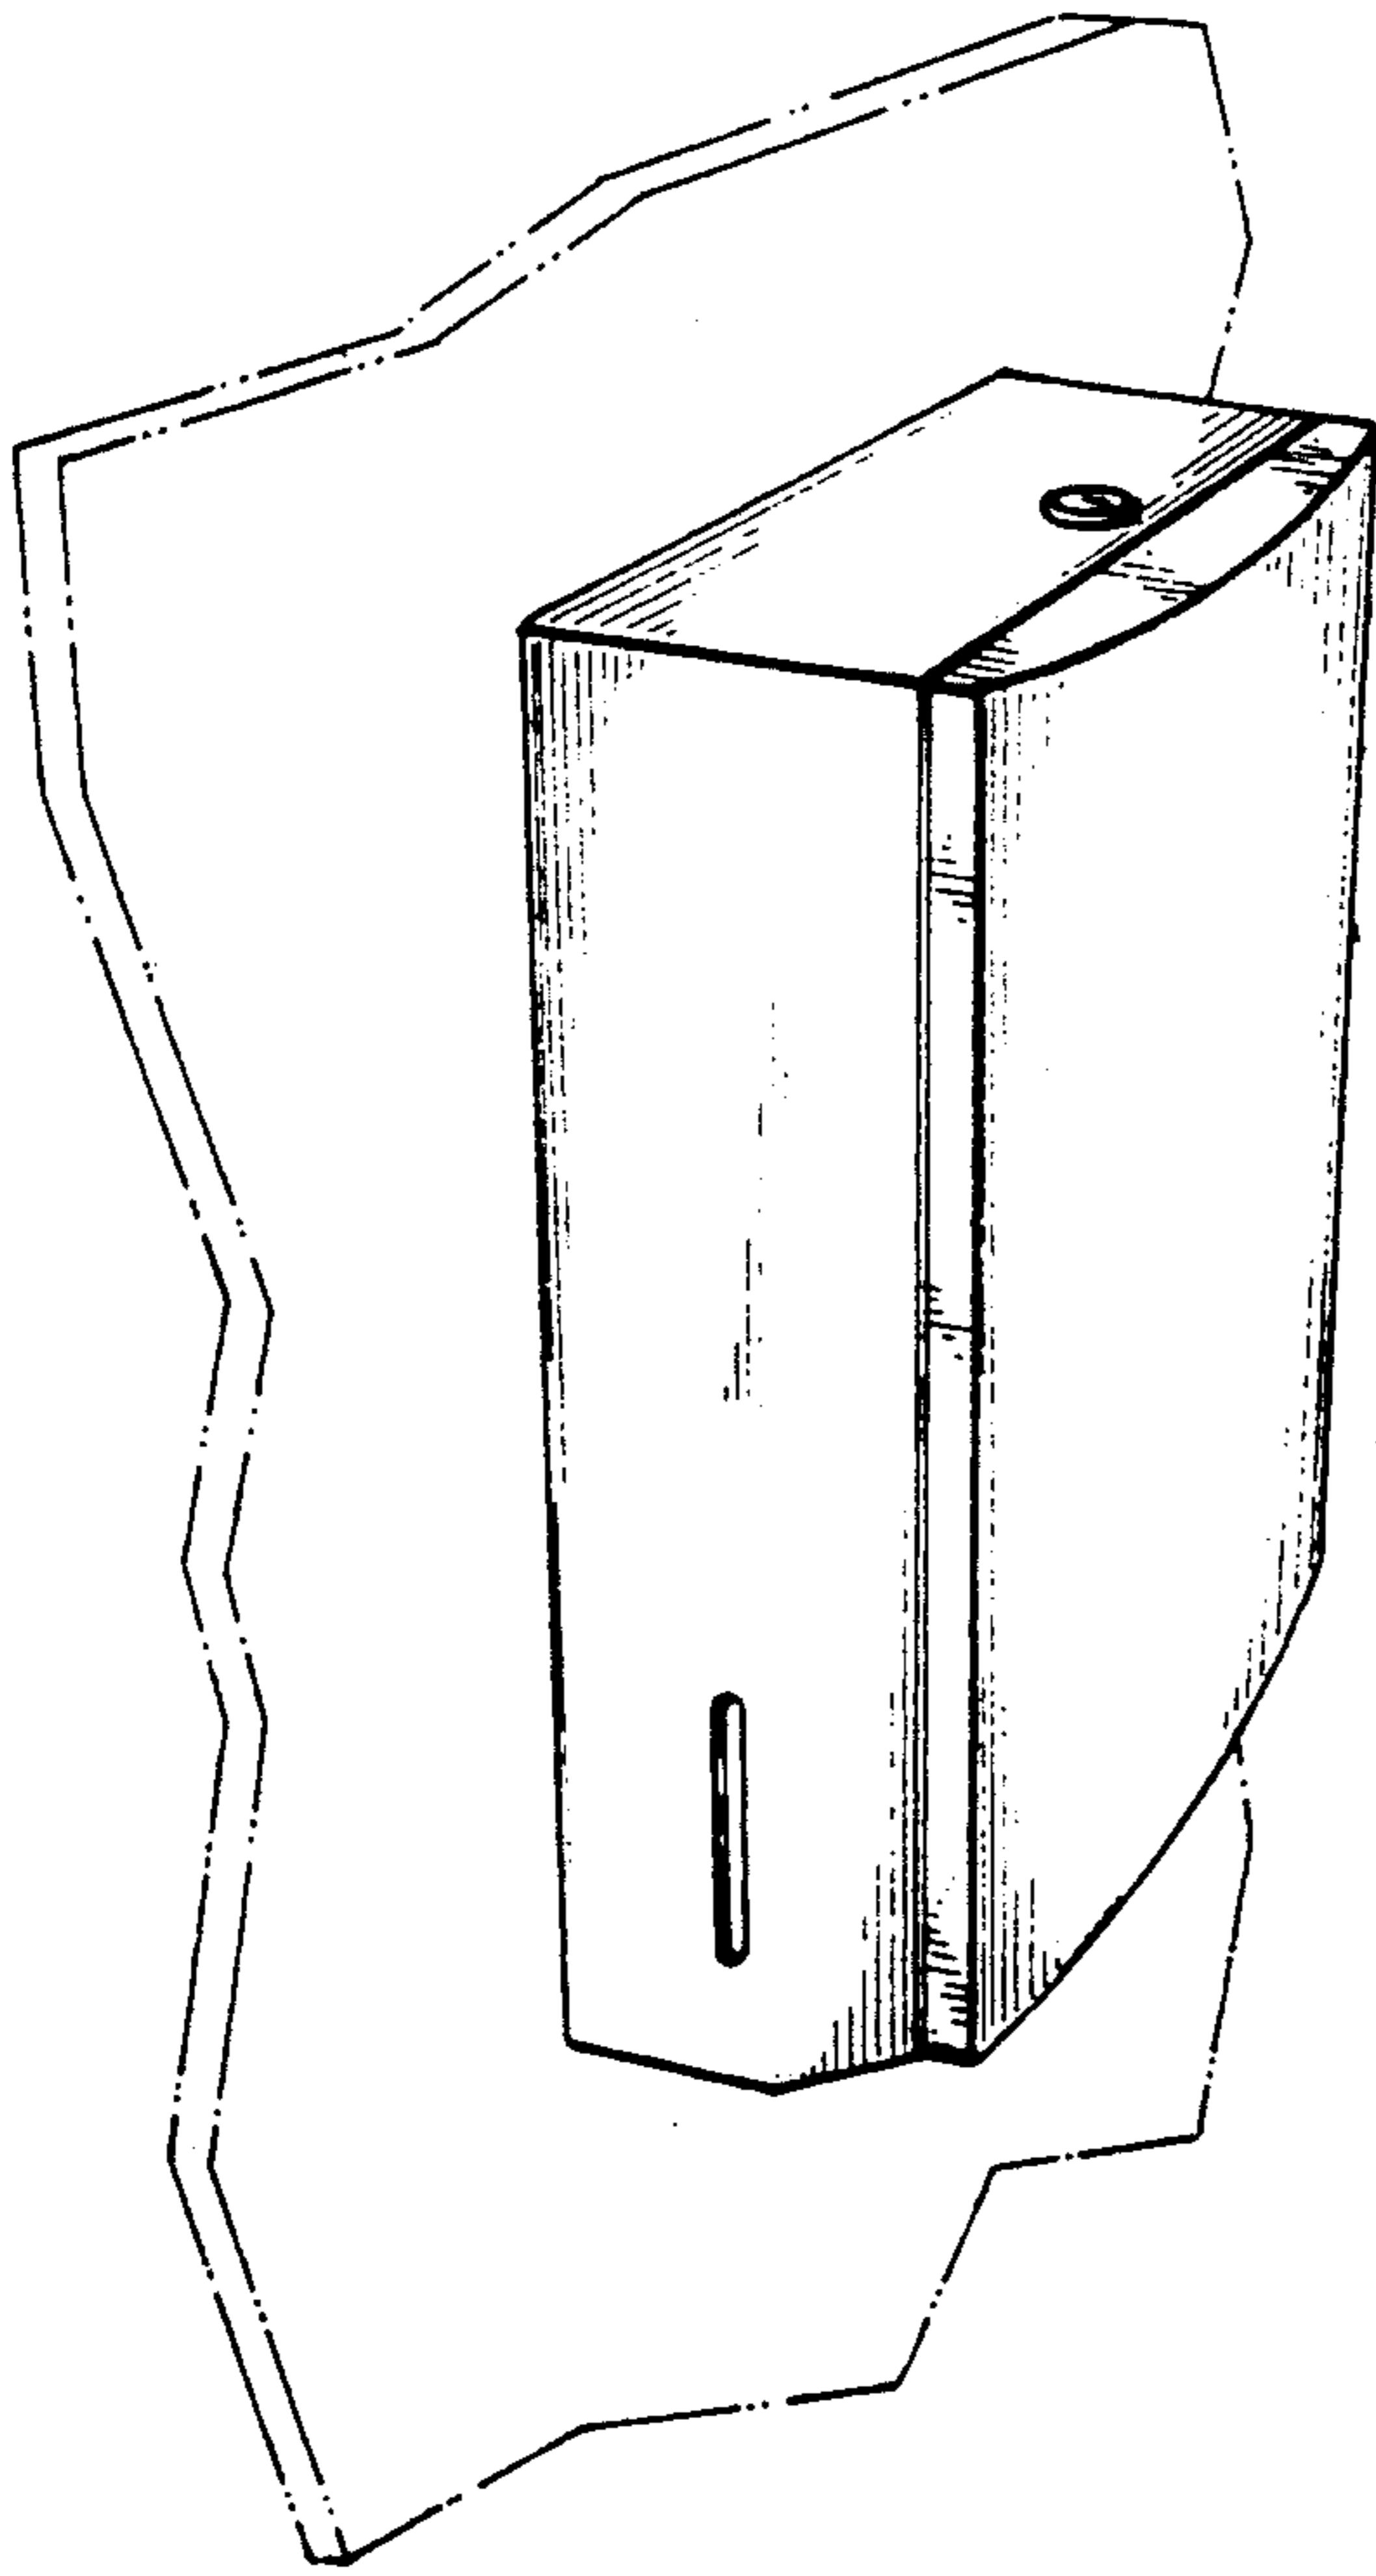
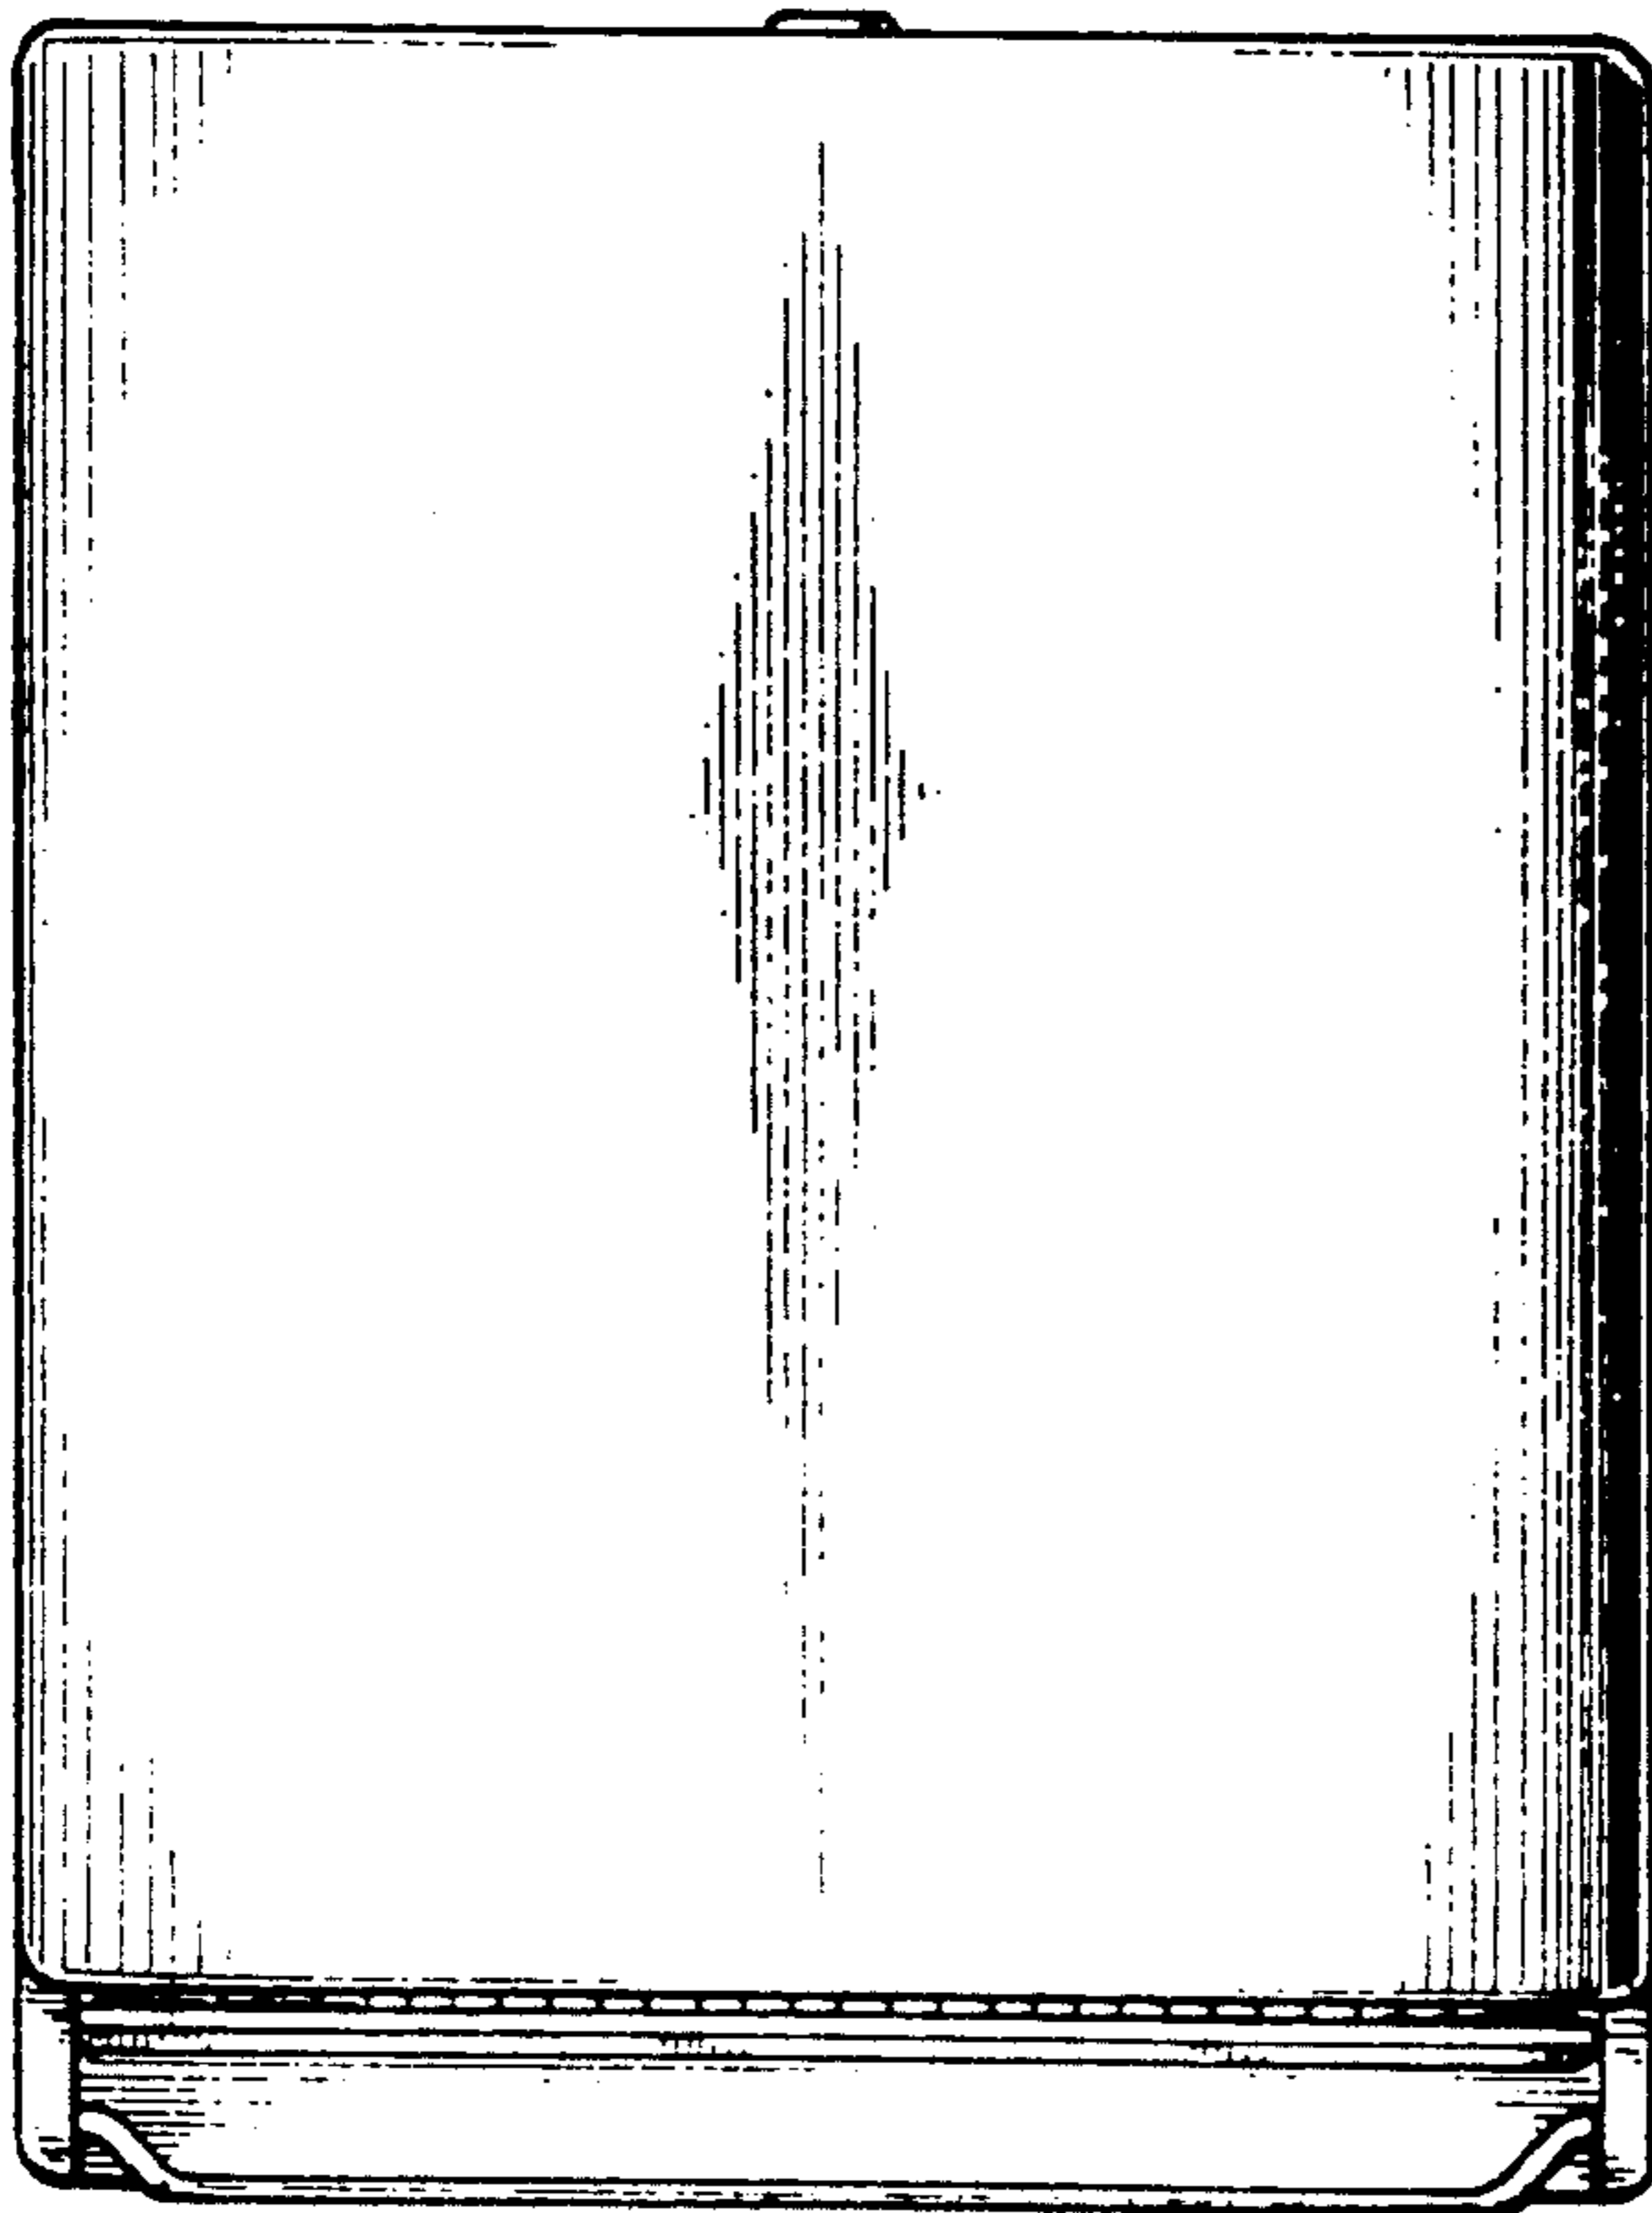


FIG. 1

FIG. 2



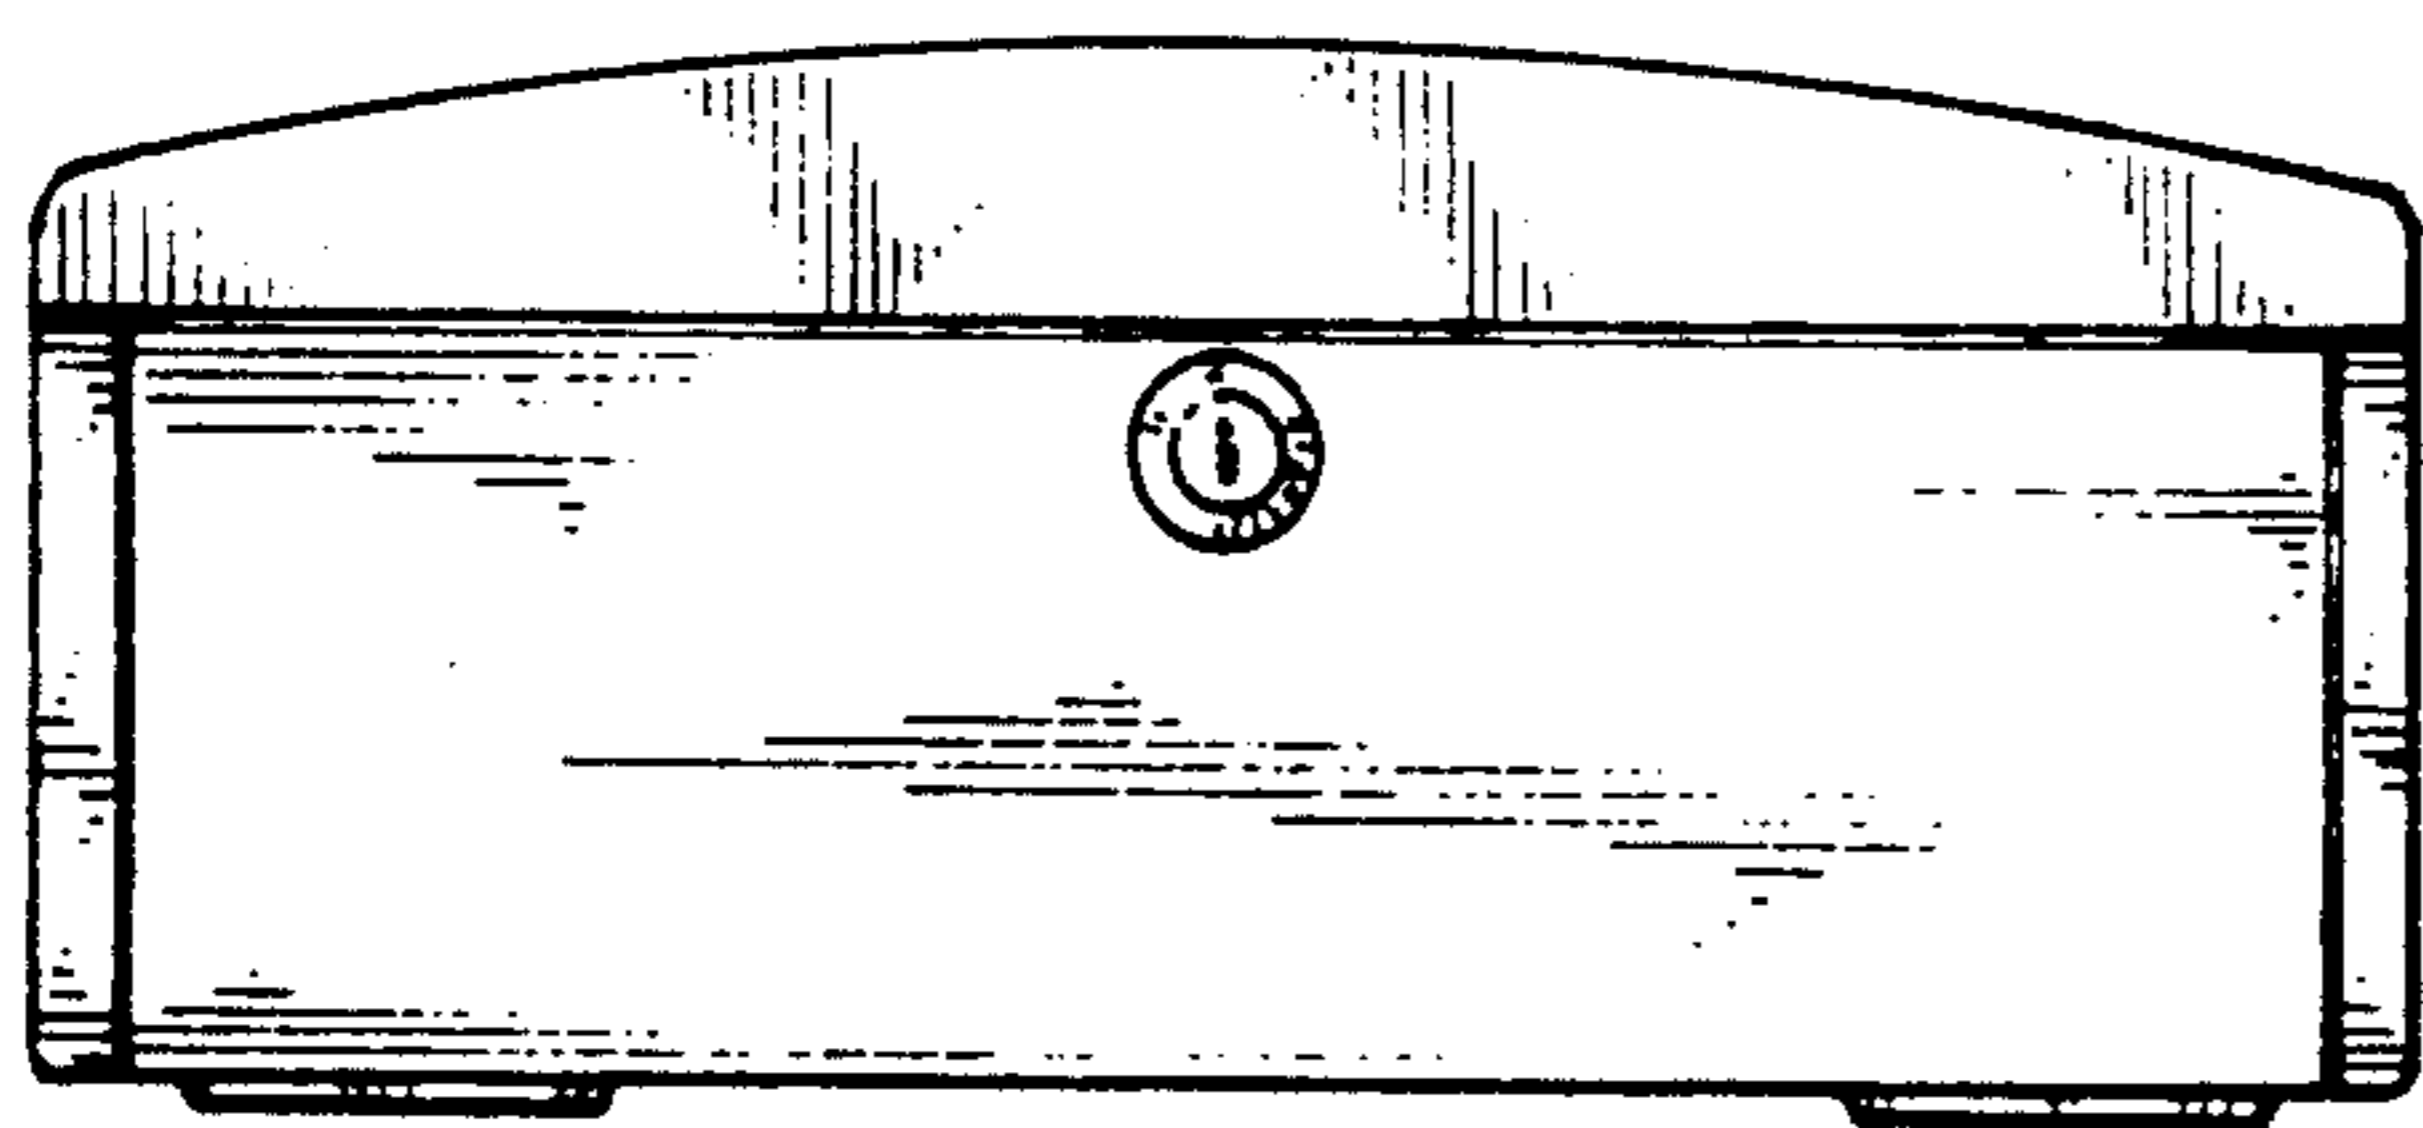


FIG. 3

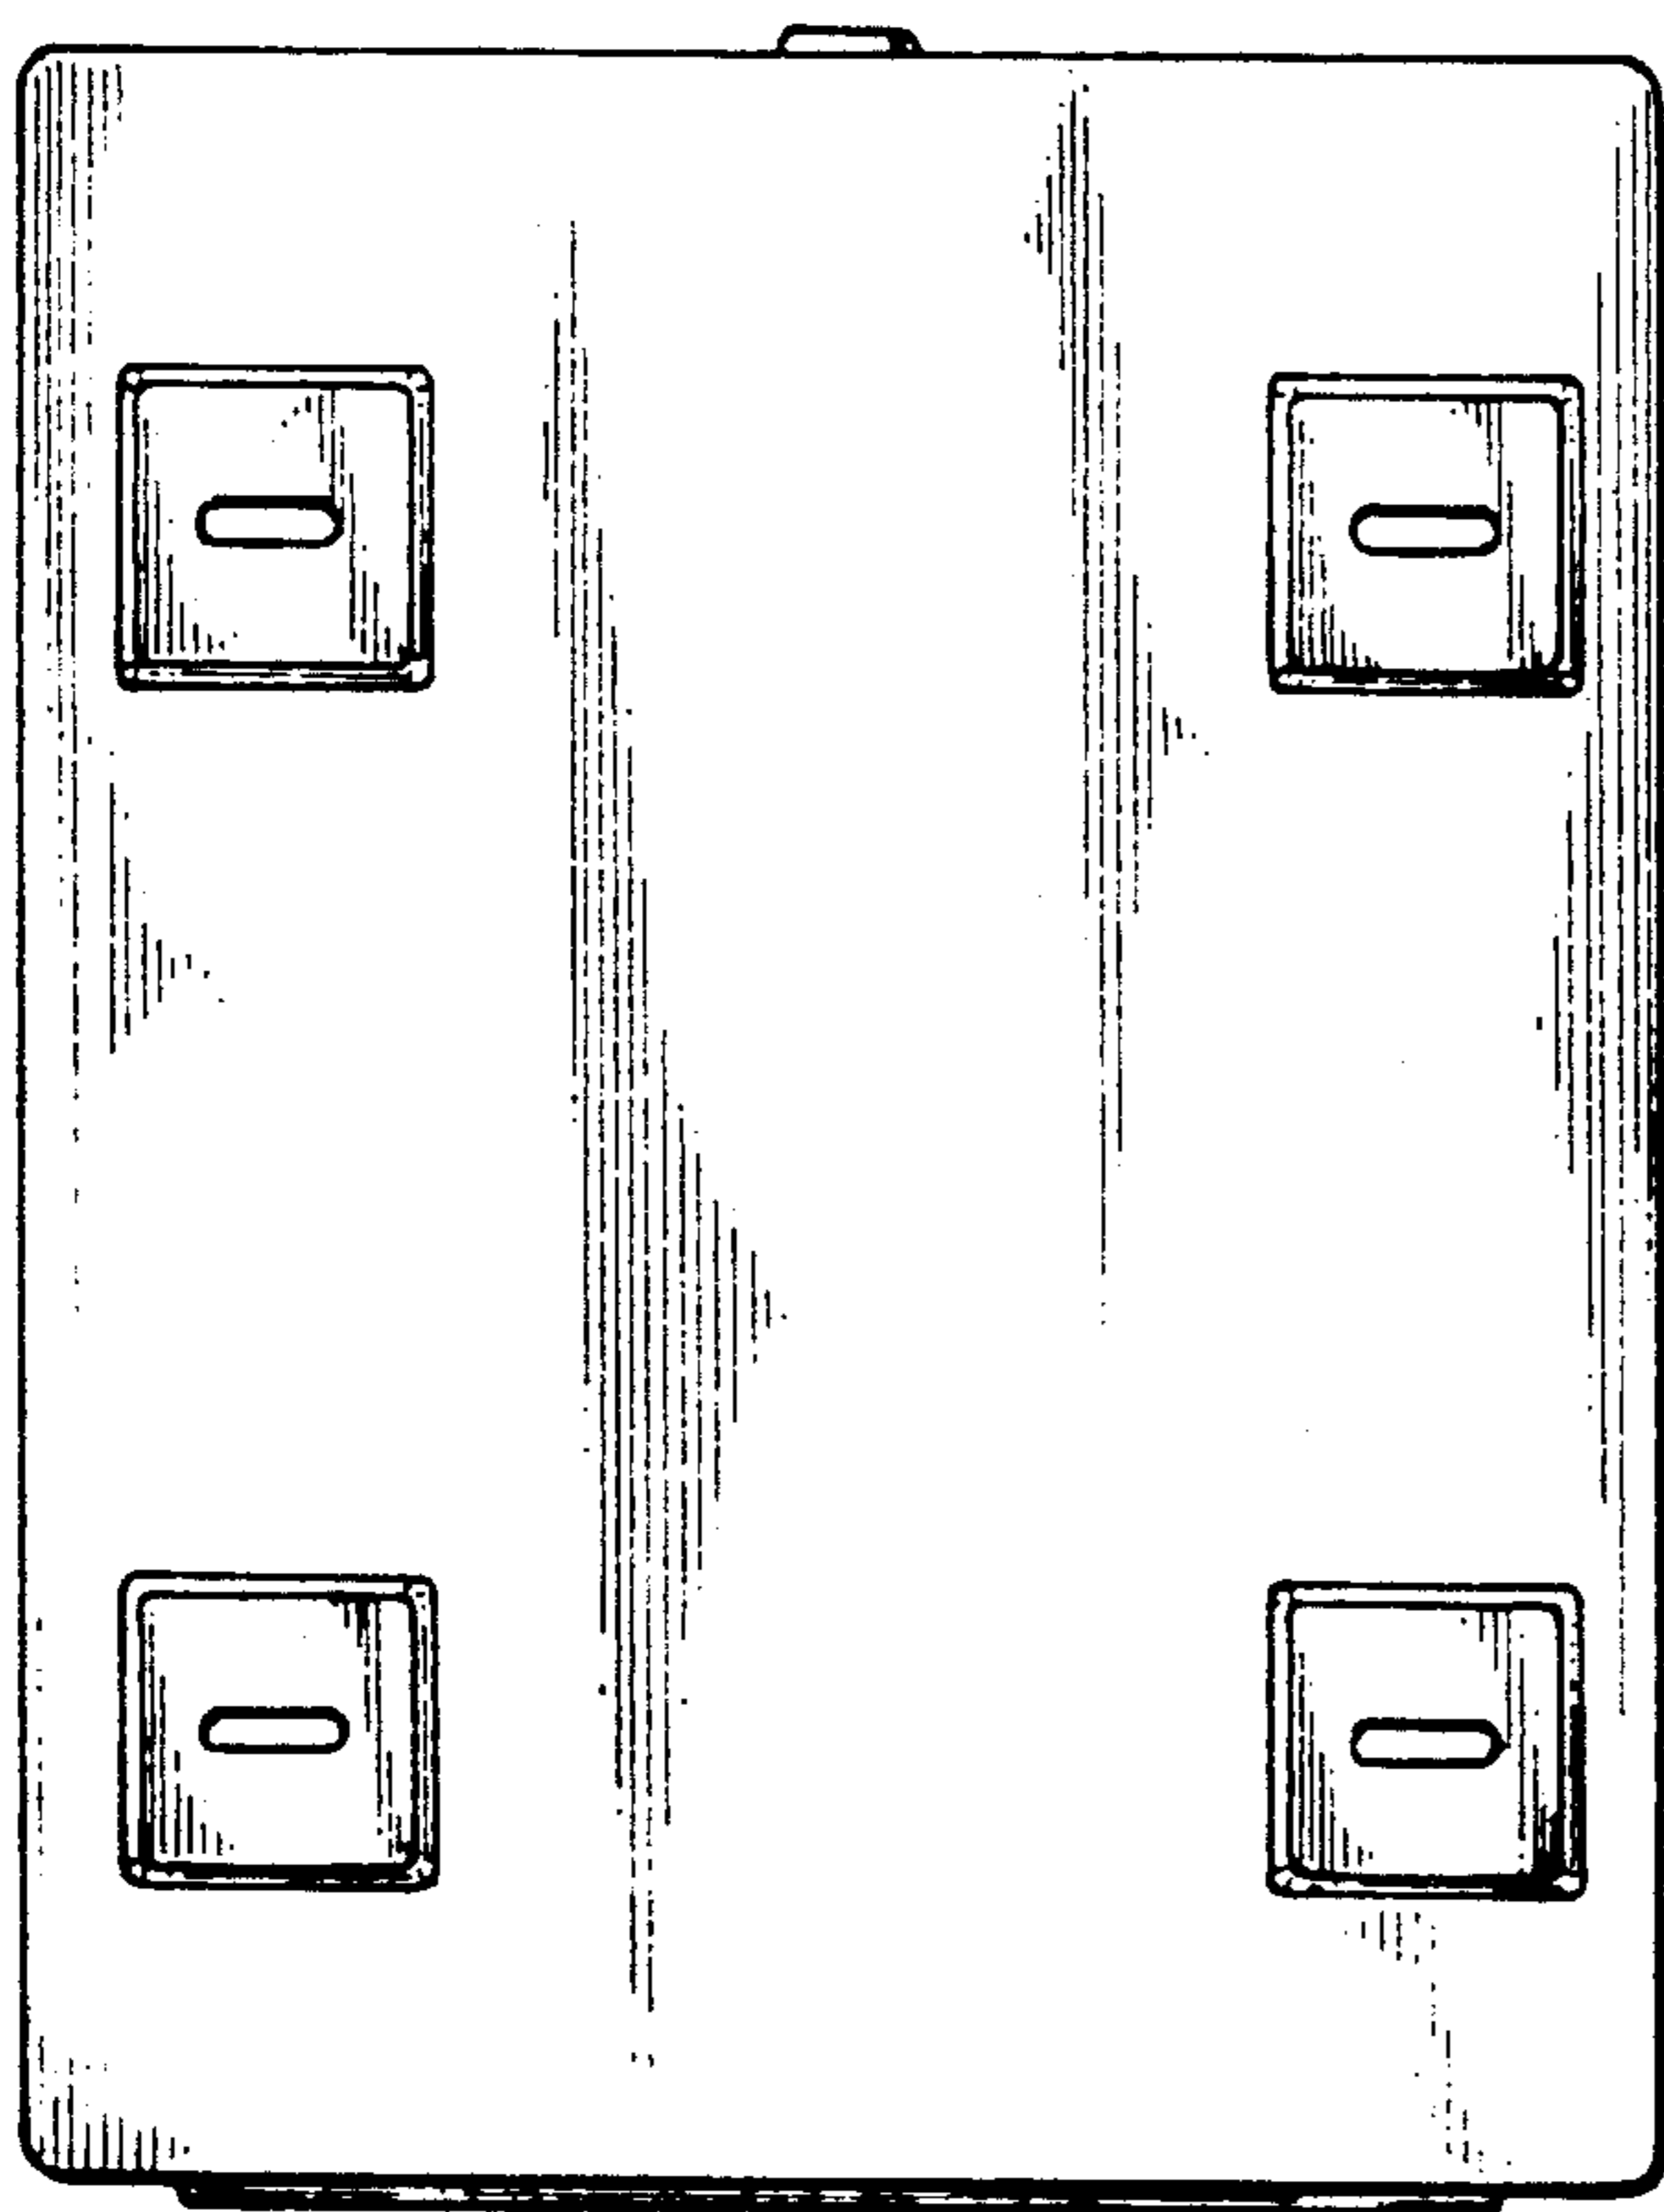


FIG. 4

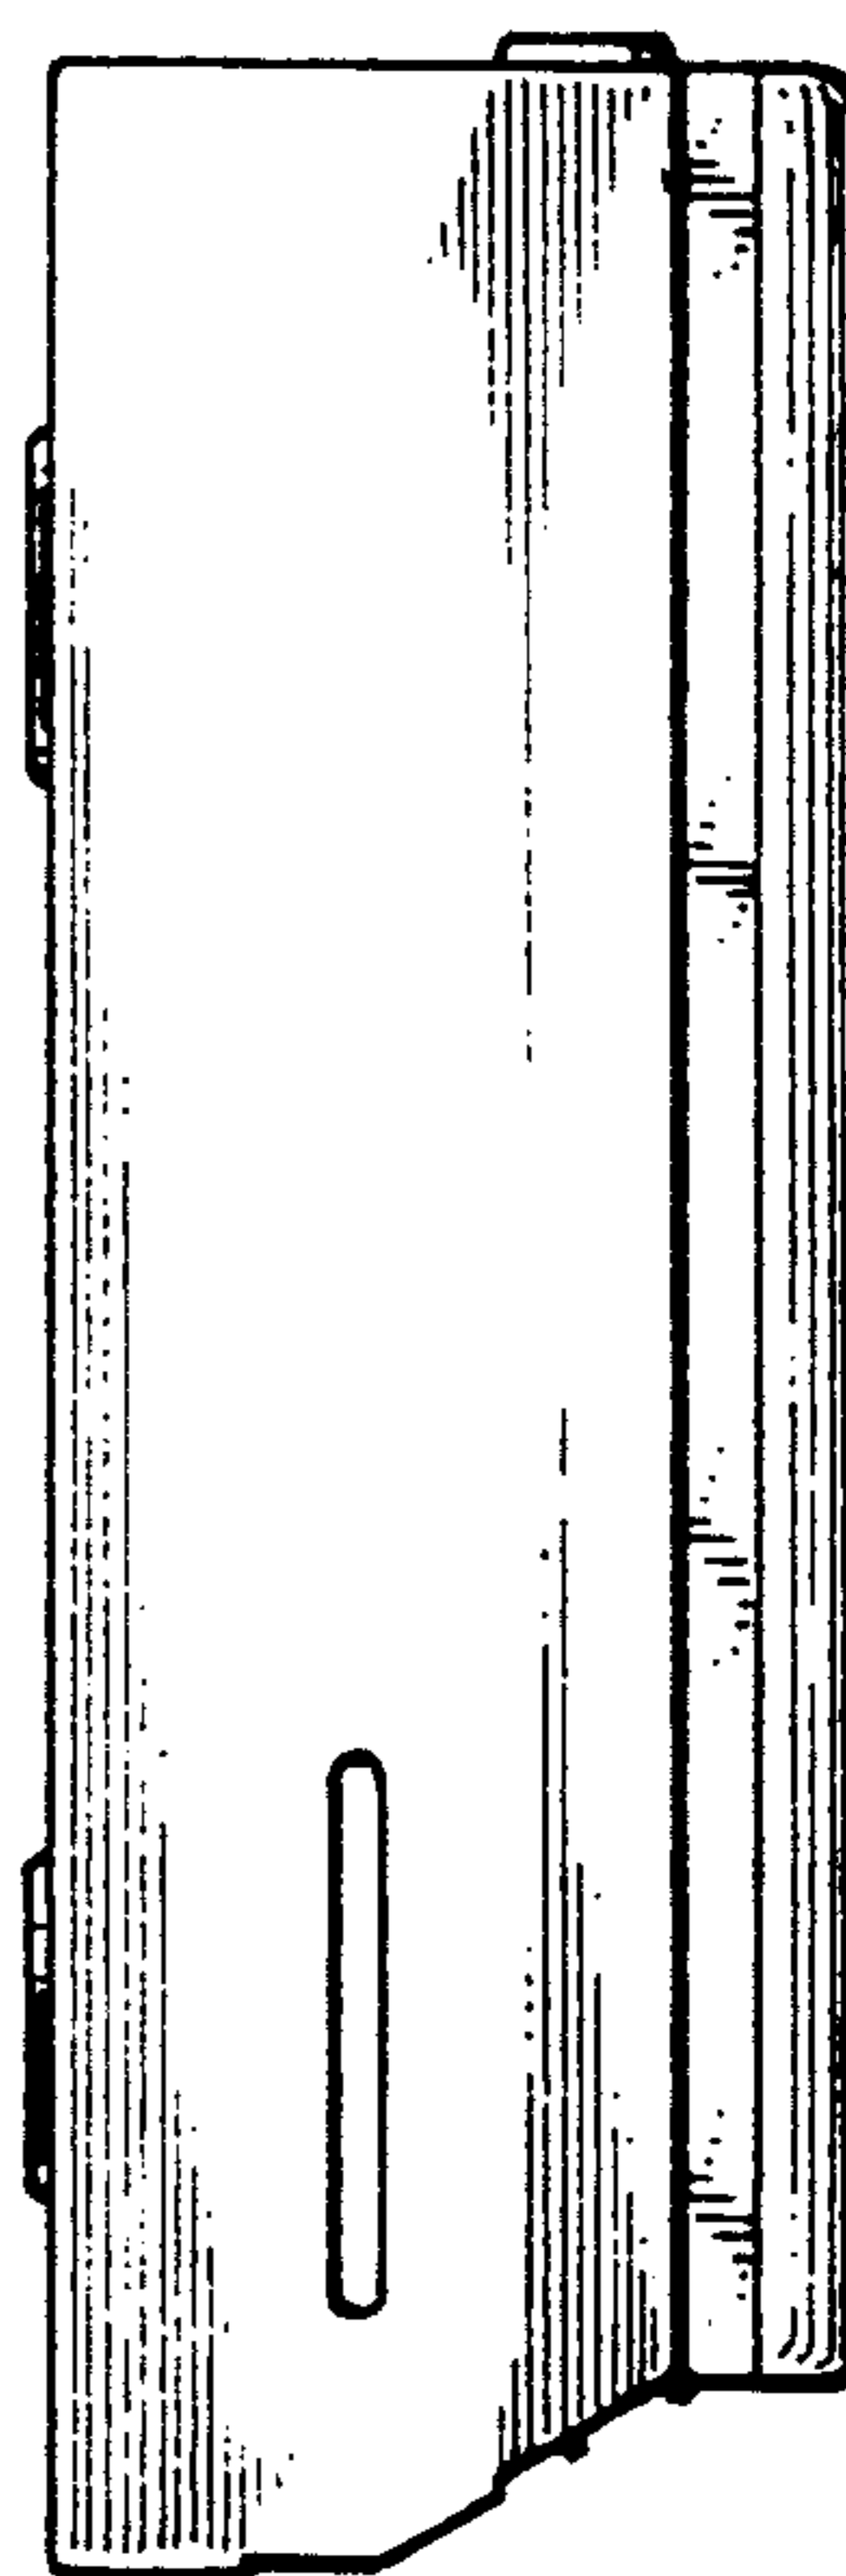


FIG. 5

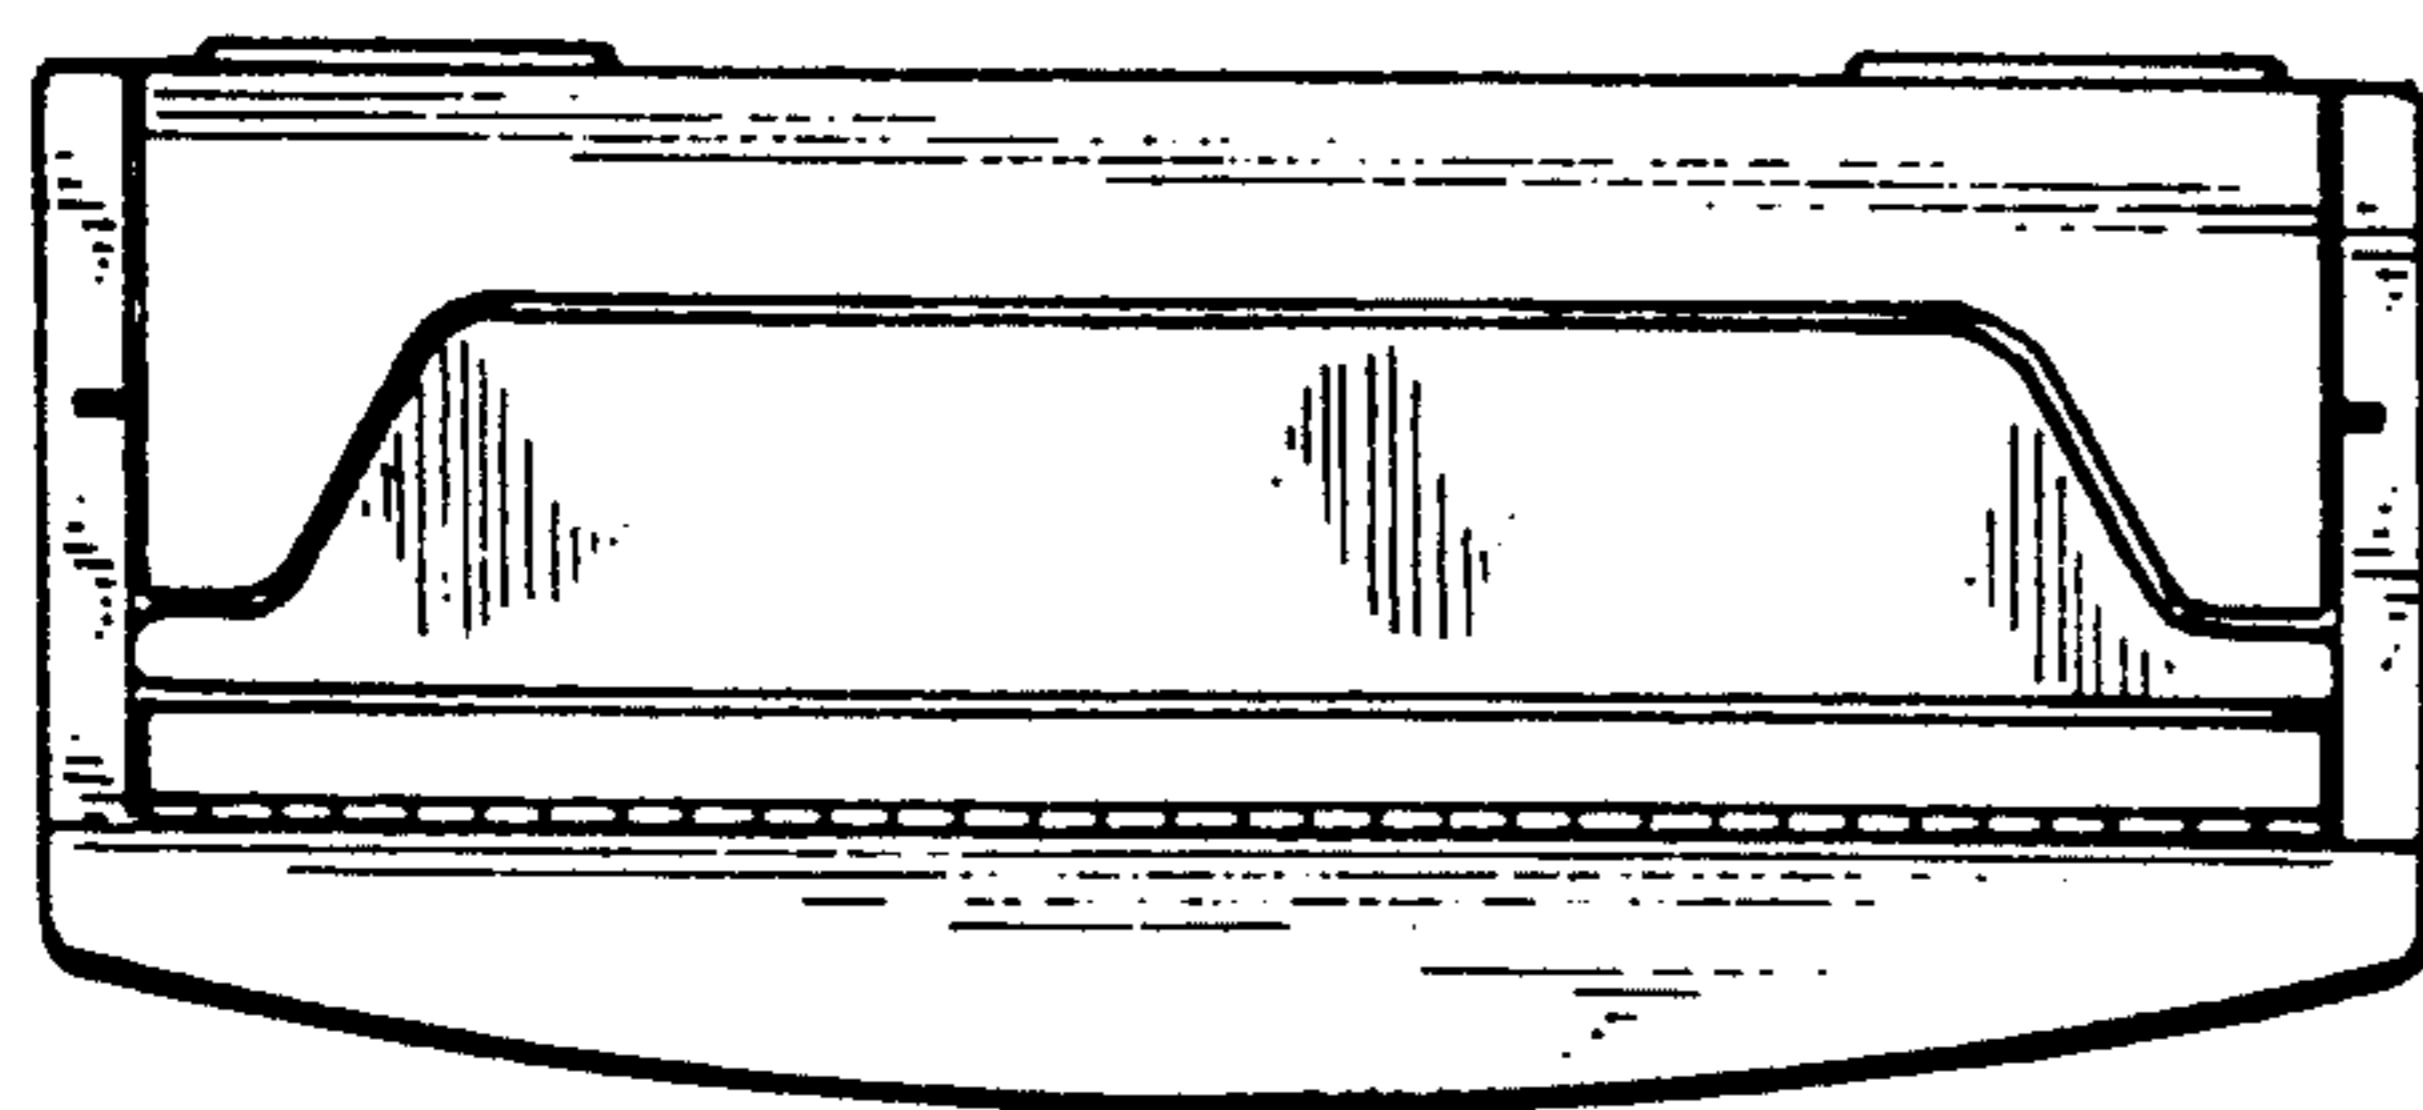


FIG. 6