



US00D332889S

United States Patent [19]

Hines

[11] Patent Number: Des. 332,889

[45] Date of Patent: ** Feb. 2, 1993

[54] TOILET SEAT COVER DISPENSER

[75] Inventor: David M. Hines, Santa Ana, Calif.

[73] Assignee: Bobrick Washroom Equipment, Inc.,
North Hollywood, Calif.

[**] Term: 14 Years

[21] Appl. No.: 792,777

[22] Filed: Nov. 15, 1991

[52] U.S. Cl. D6/518; D6/515

[58] Field of Search D6/515, 517-518,
D6/522-523; D8/350, 353; 312/37-38, 42, 50;
221/33, 45, 48, 55, 282-286

[56] References Cited

U.S. PATENT DOCUMENTS

D. 172,963	9/1954	Glenn		D6/523
D. 200,206	2/1965	Arkwright	.	
D. 285,887	9/1986	Palka		D6/559
D. 293,746	1/1988	Sayward		D6/448
1,166,672	1/1916	Goldsmith		D6/518 X
1,198,428	9/1916	Elsas		D6/518 X
1,686,831	10/1928	Matchette	.	
1,800,826	4/1931	Feltault	.	
2,390,399	12/1945	Tator et al.		242/55.2
2,537,050	1/1951	Gluck		D6/518 X
2,645,100	7/1953	Bascom	.	
3,226,171	12/1965	Fitzgerald, Jr. et al.		312/42
4,076,350	2/1978	Crist		312/242

4,411,374 10/1983 Hutchkiss 221/45 X
4,558,472 12/1985 Fromme et al. 4/252.3

OTHER PUBLICATIONS

Bobrick Toilet and Bath Accessories Catalog, Jan.,
1991, p. 31.

American Specialties, Inc. Brochure, Quality Wash-
room Accessories, Series 9000, 4 pages.

Bradley Sheet No. 18.

Primary Examiner—Brian N. Vinson

Attorney, Agent, or Firm—Harris, Kern, Wallen &
Tinsley

[57] CLAIM

The ornamental design for a toilet seat cover dispenser,
as shown and described.

DESCRIPTION


FIG. 1 is a top, front, and left side perspective view of
a toilet seat cover dispenser showing my new design,
the broken-line disclosure of a portion of a wall being
for illustrative purposes only and forming no part of the
claimed design;

FIG. 2 is an enlarged front elevational view thereof;

FIG. 3 is an enlarged top plan view thereof;

FIG. 4 is an enlarged rear elevational view thereof;

FIG. 5 is an enlarged left side elevational view thereof,
the right side being a mirror image of that shown; and,
FIG. 6 is an enlarged bottom plan view thereof.

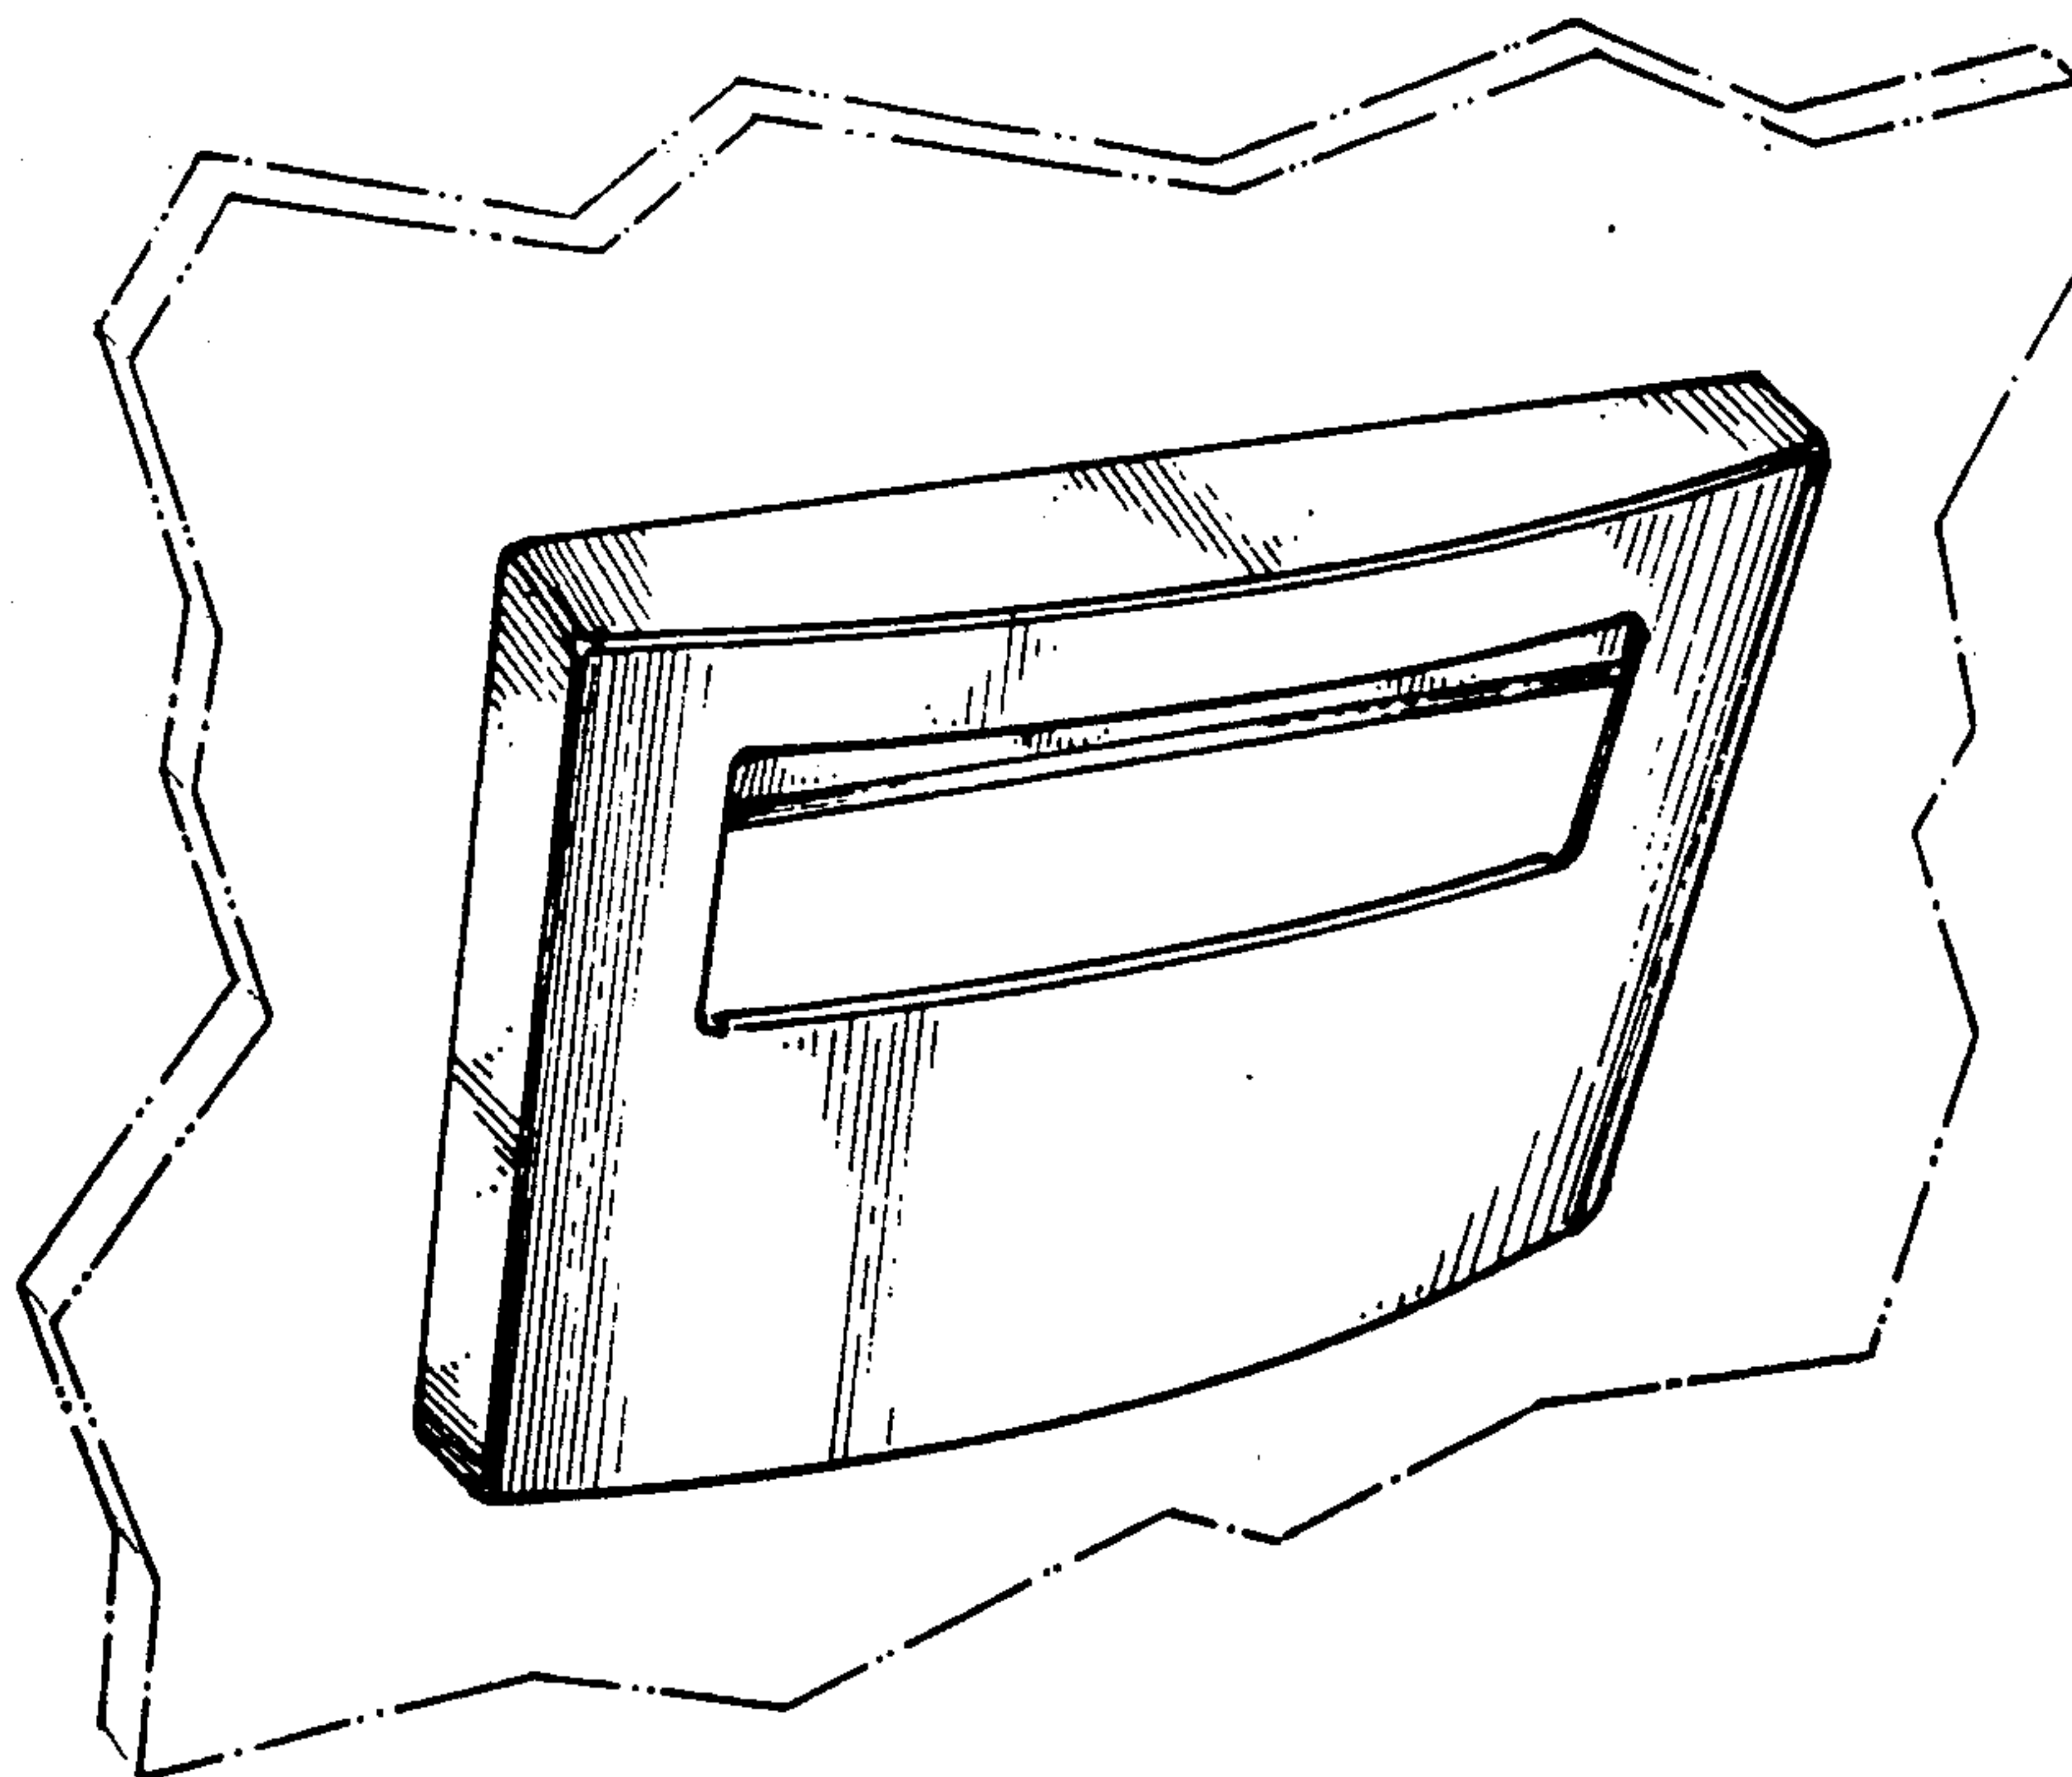

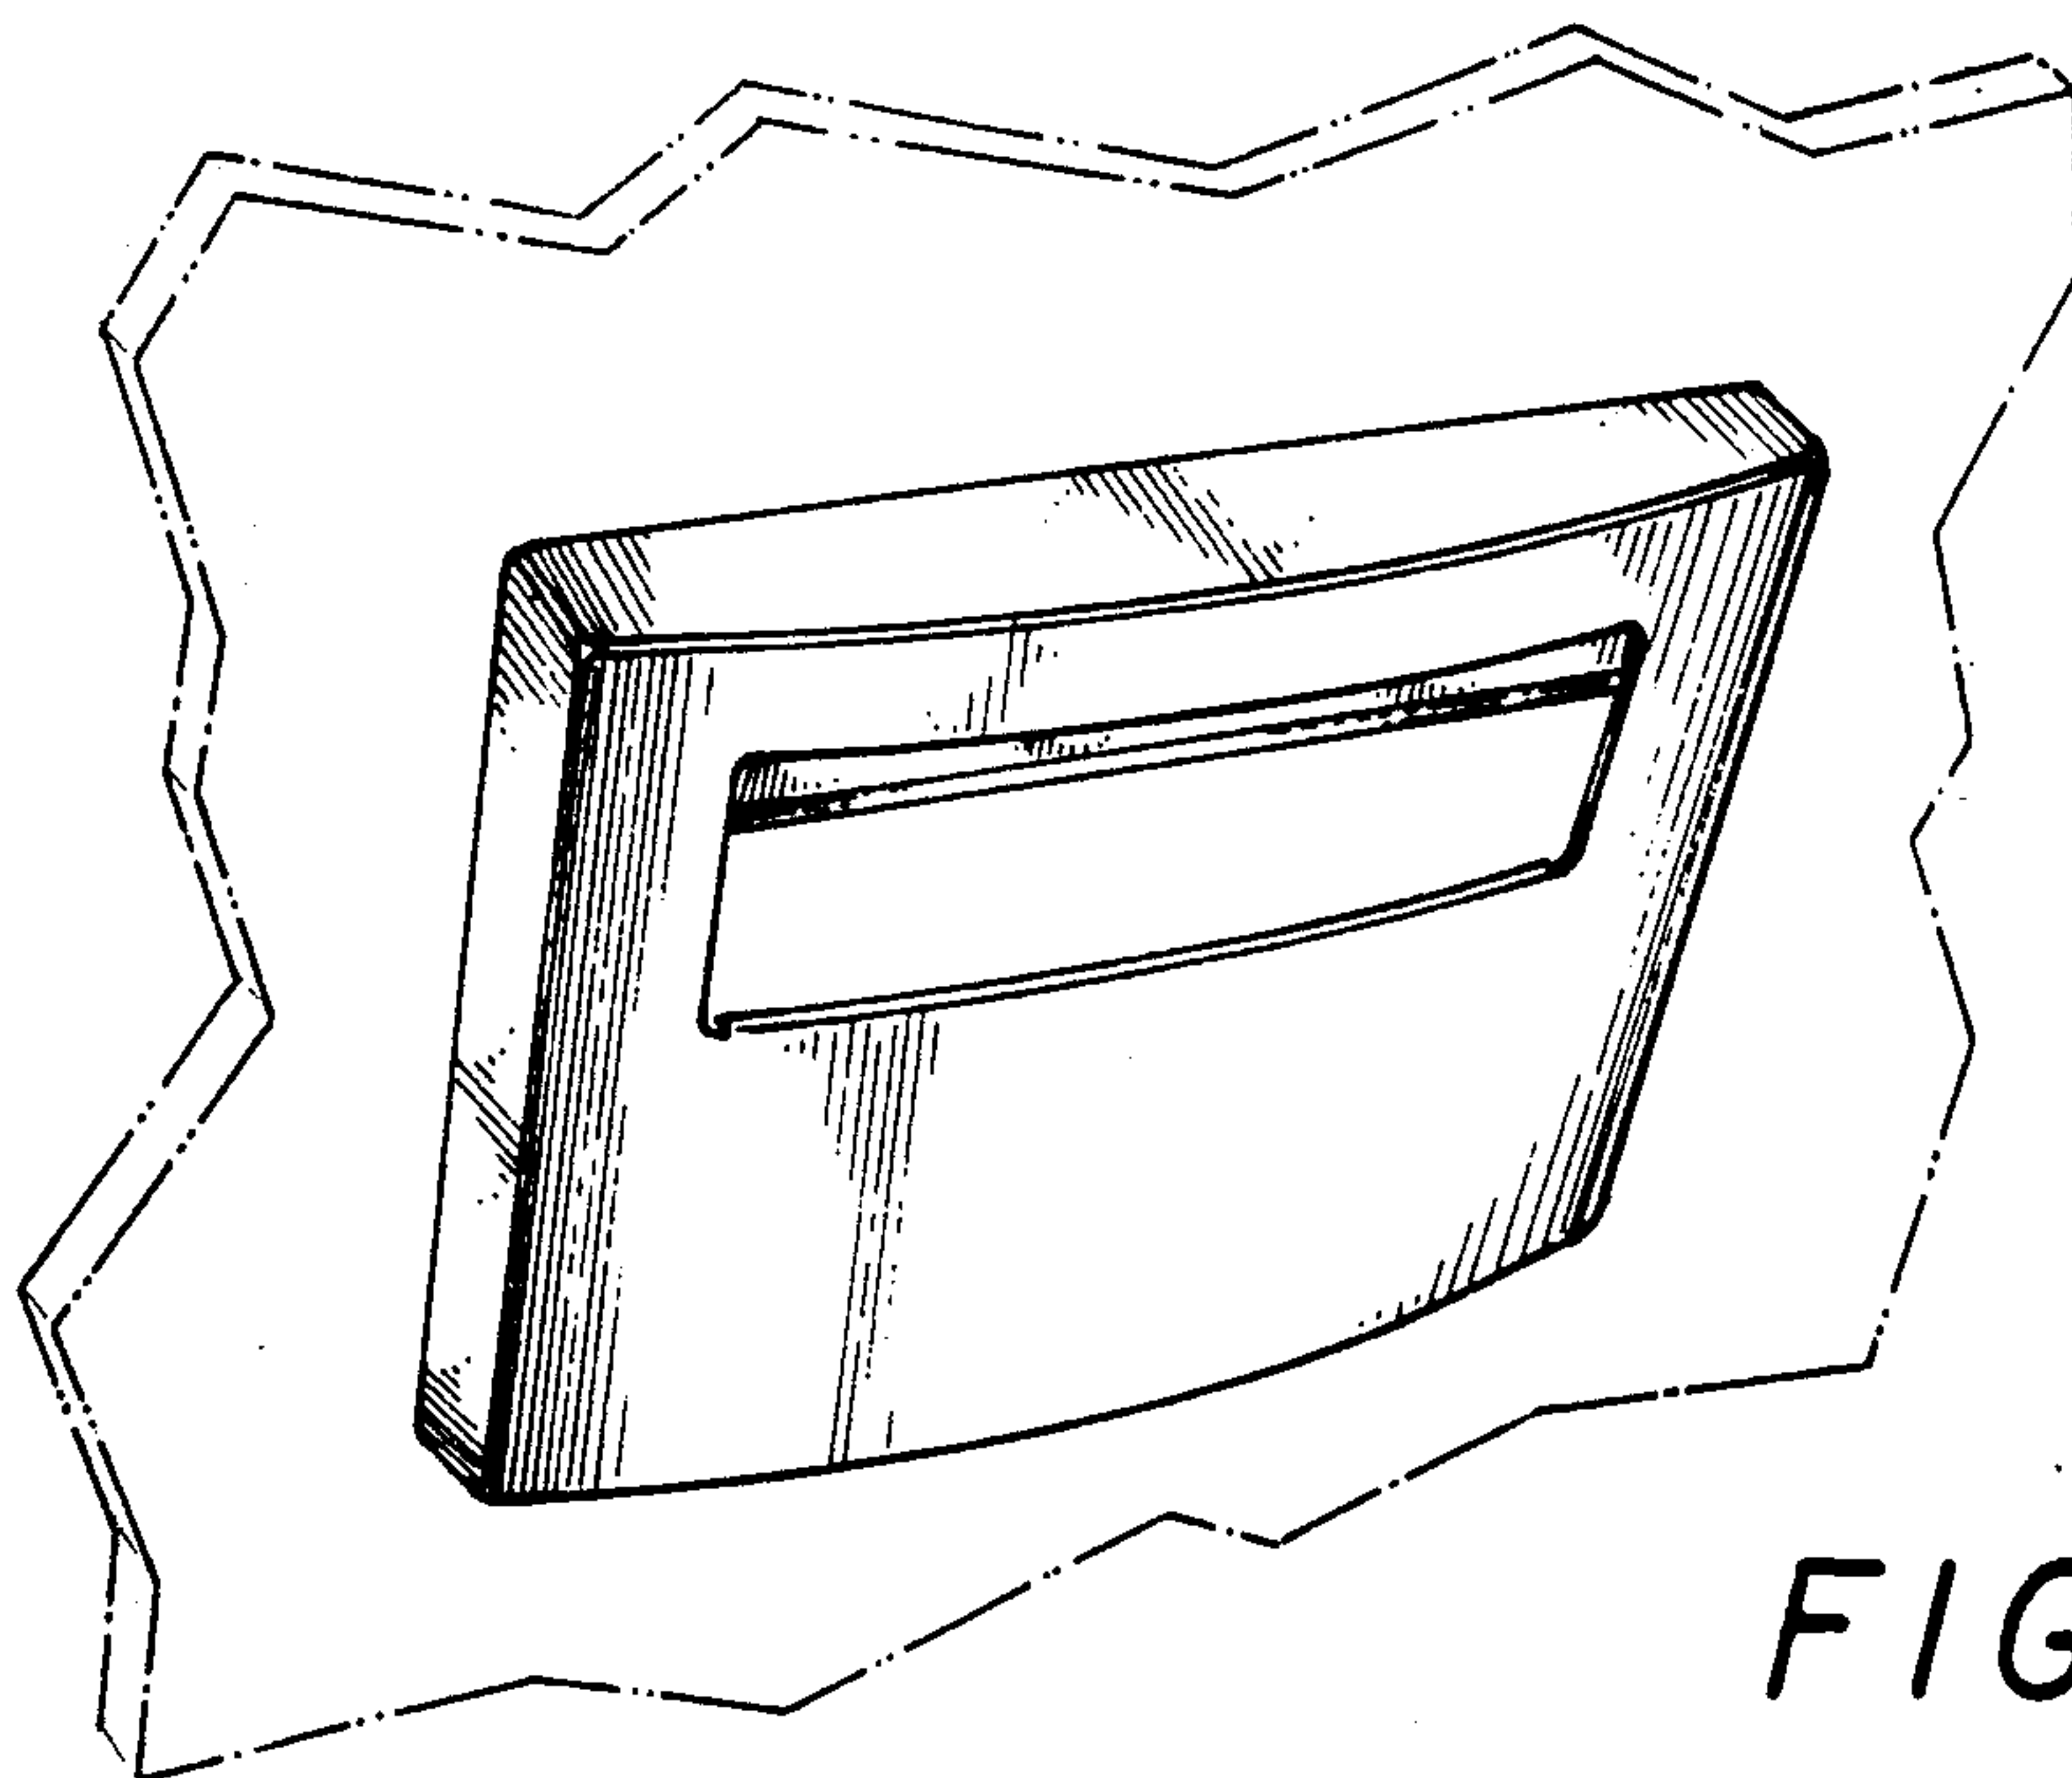


FIG. 1

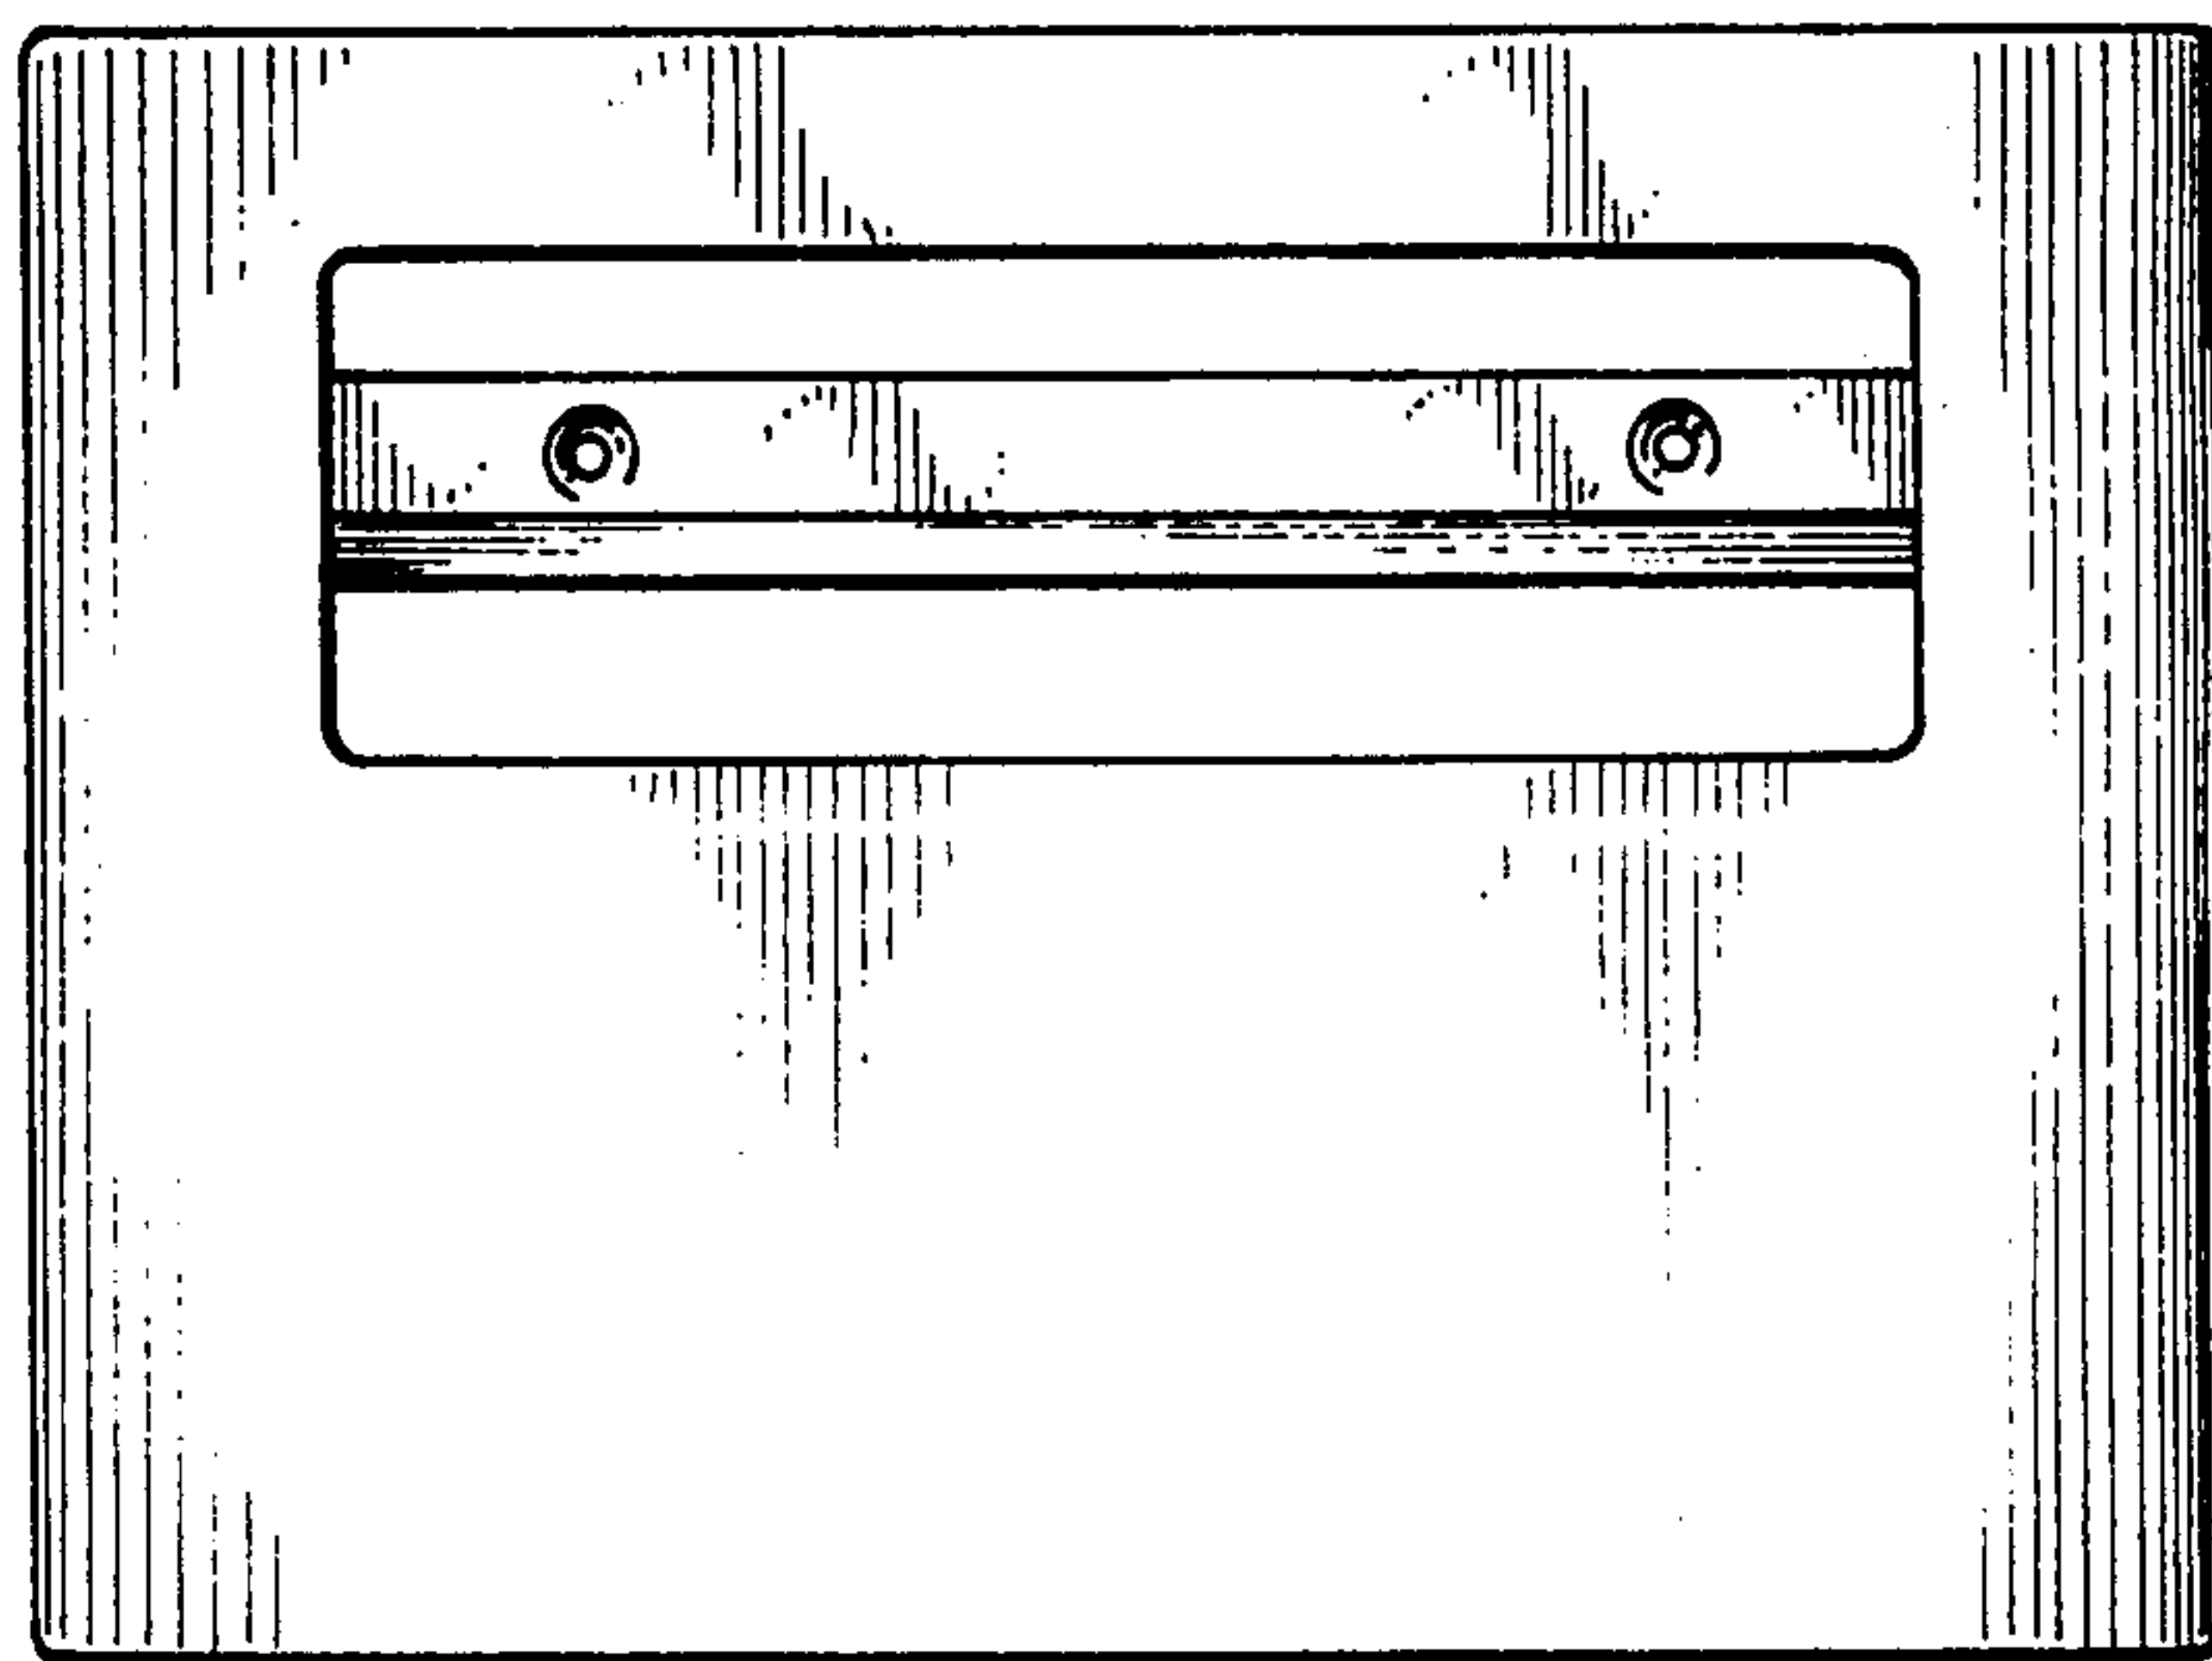


FIG. 2

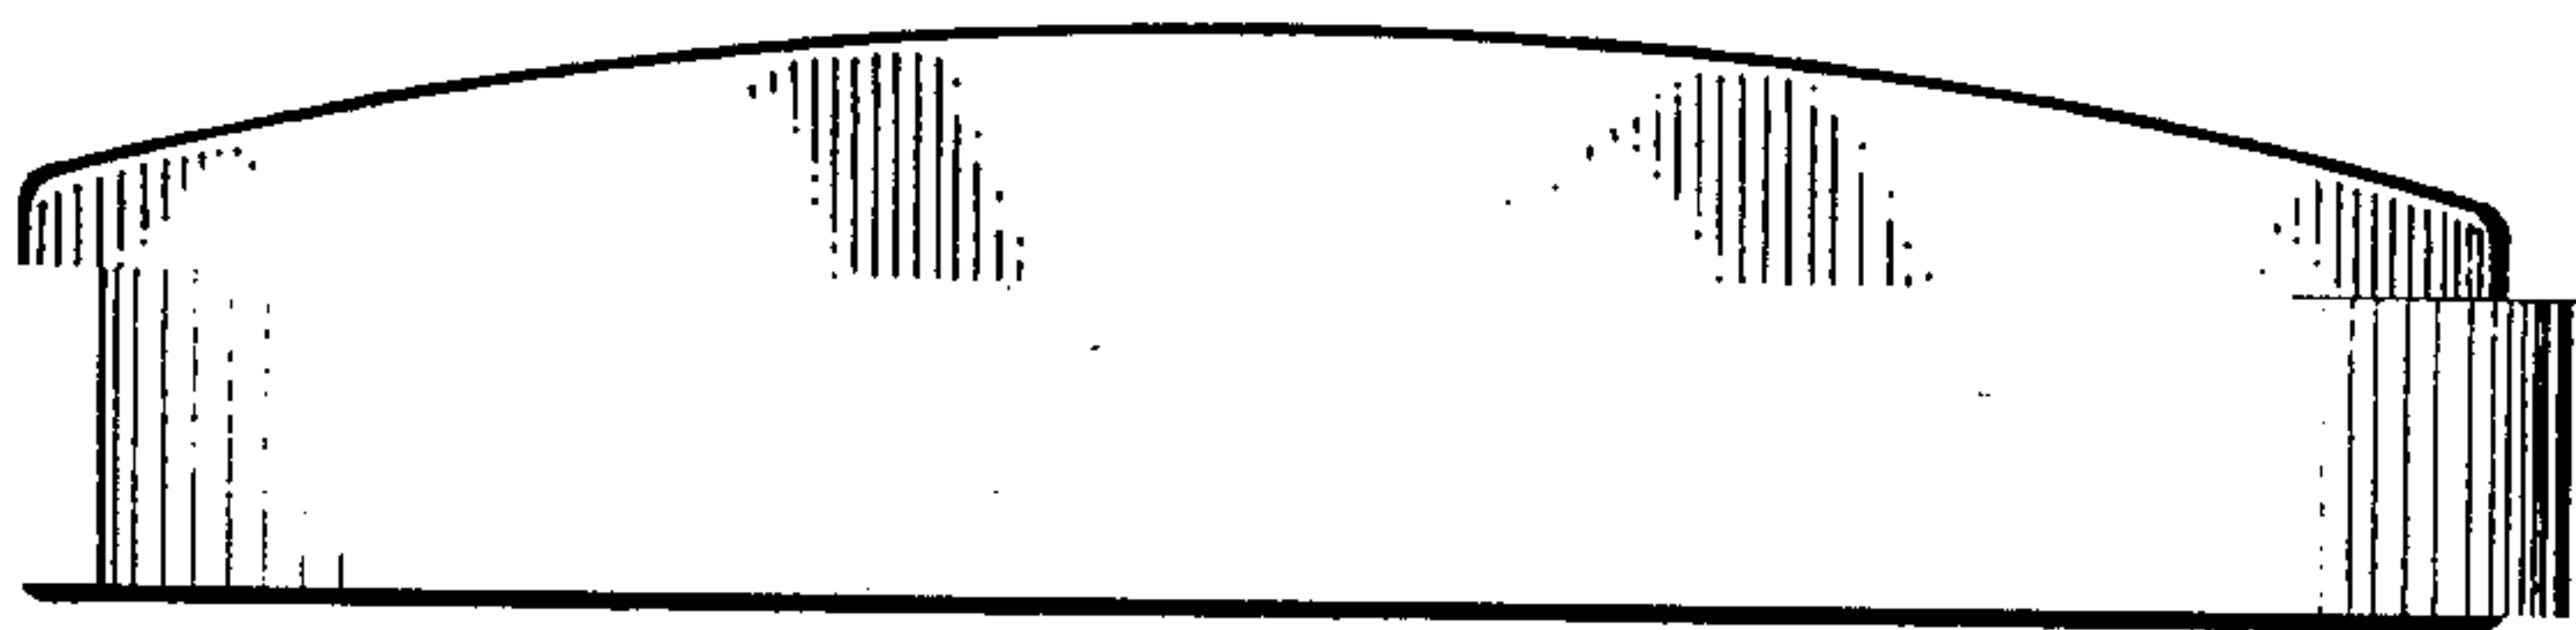


FIG. 3

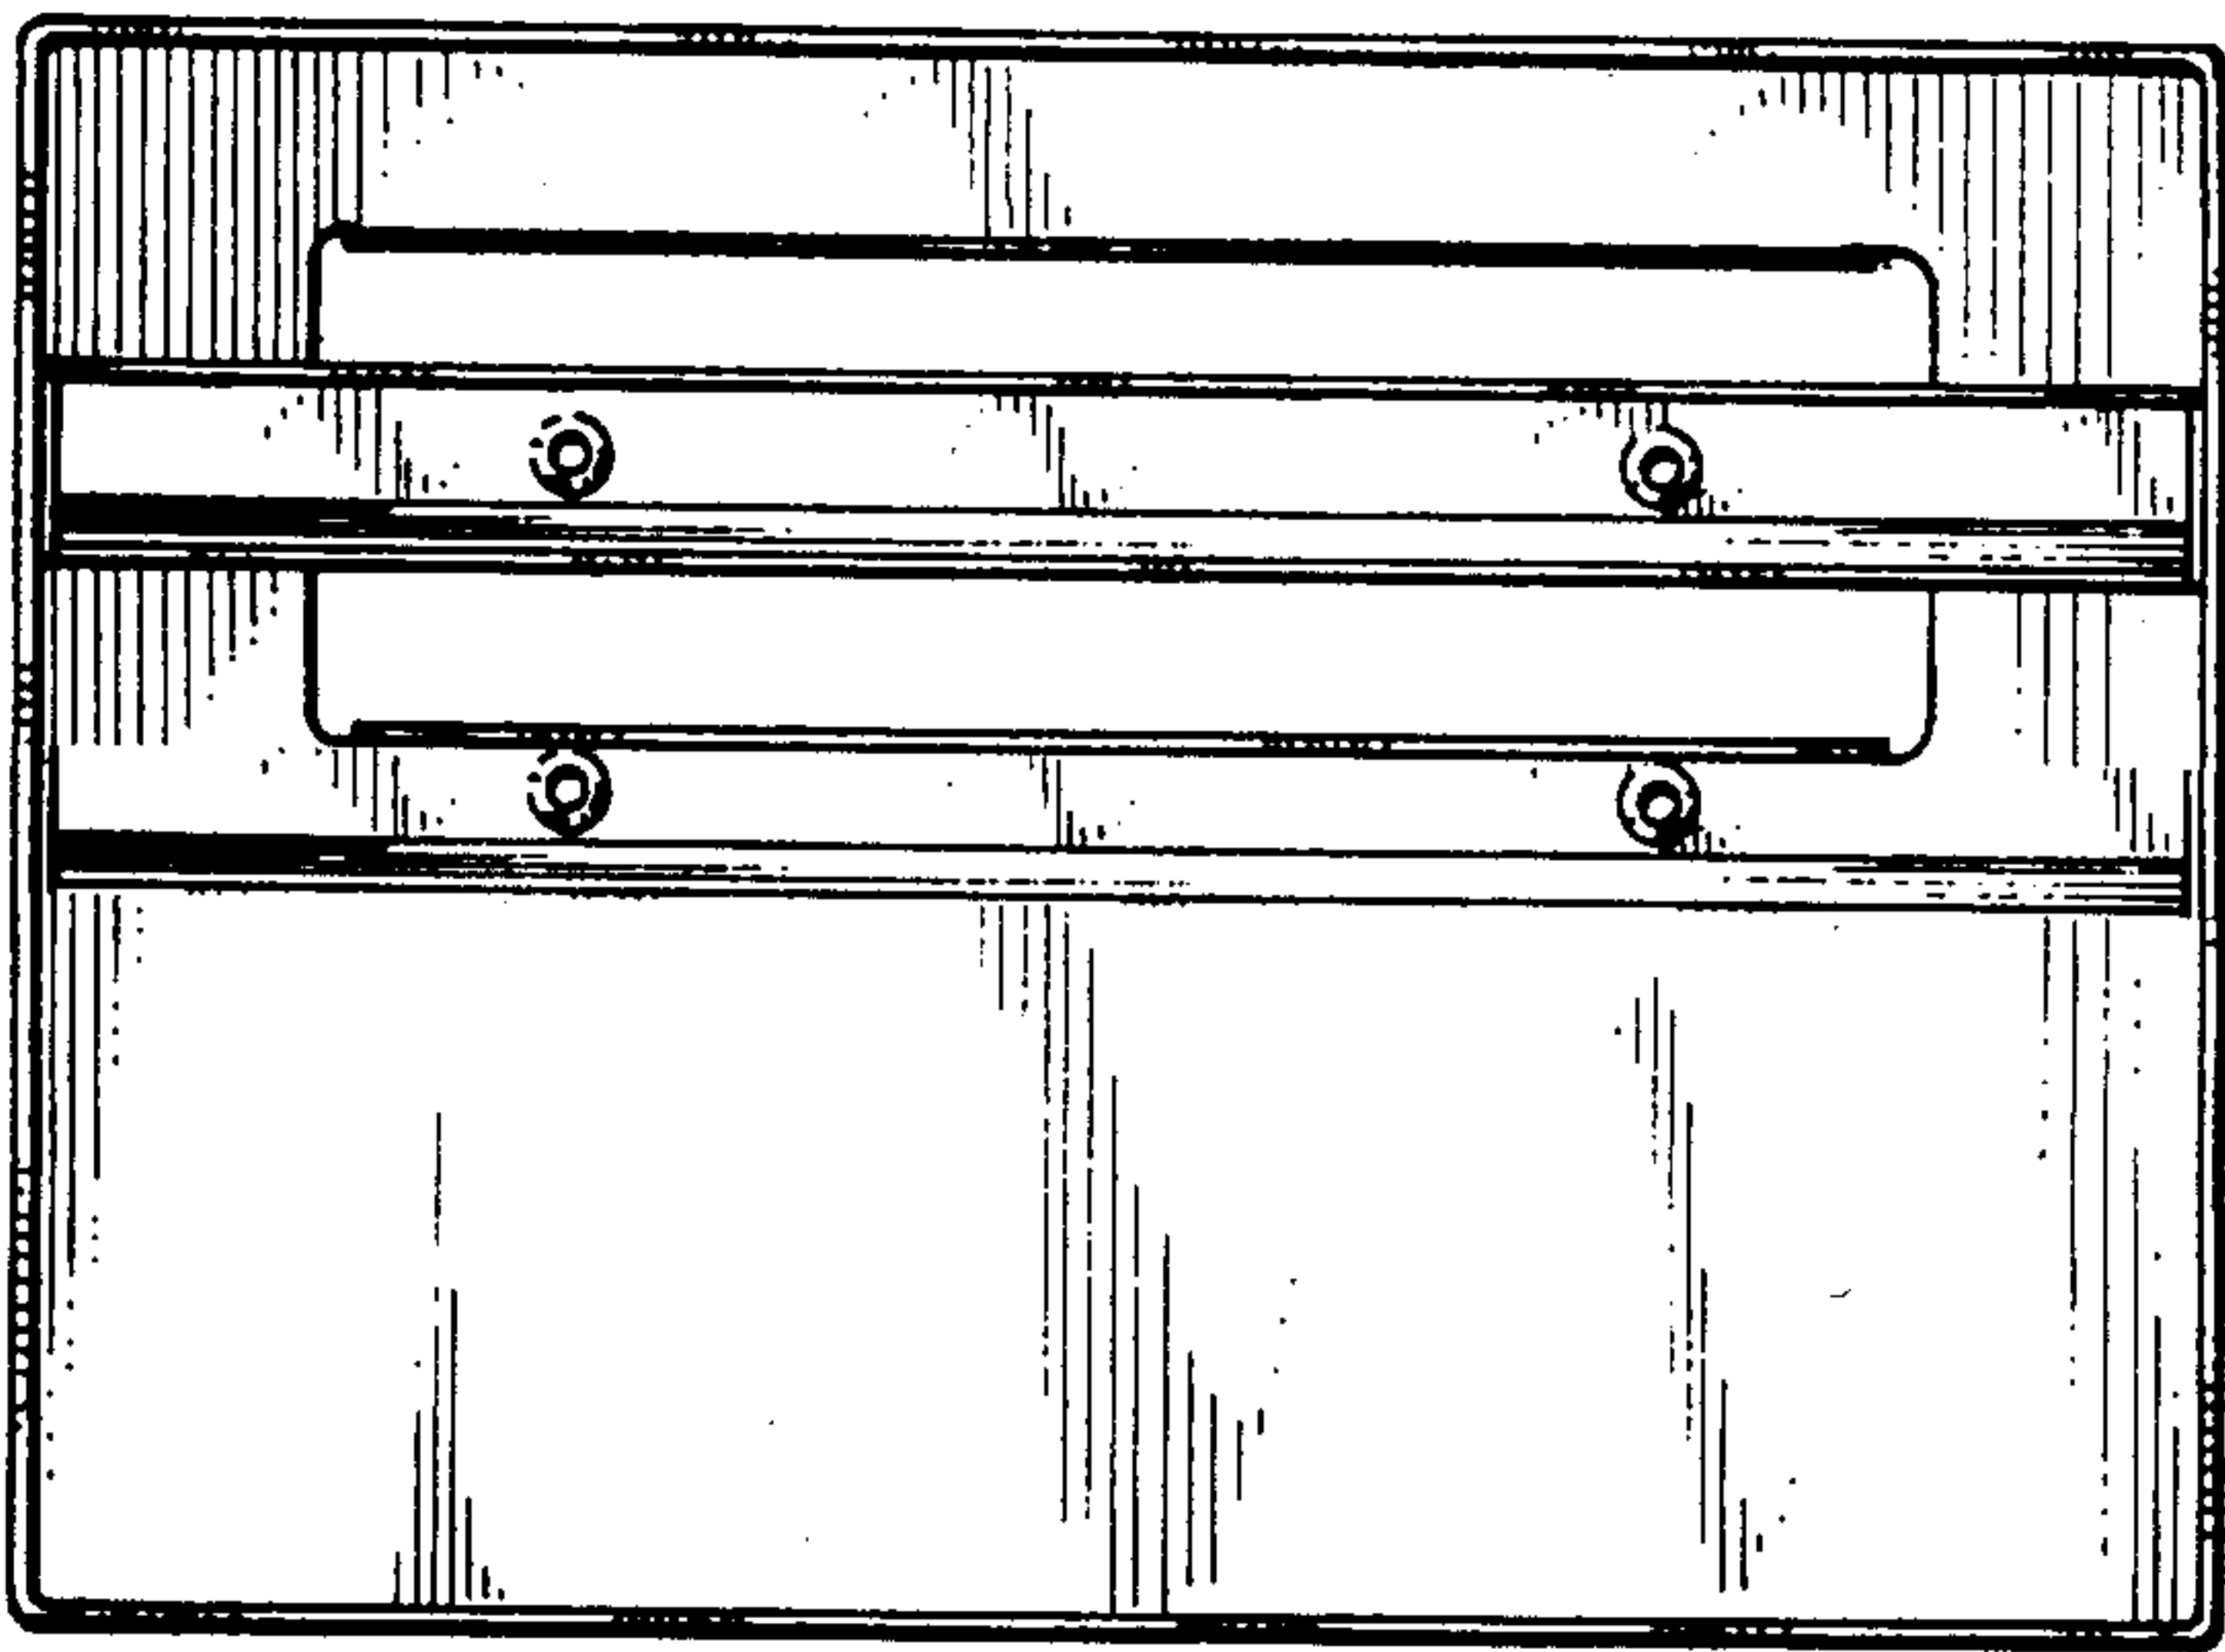


FIG. 4

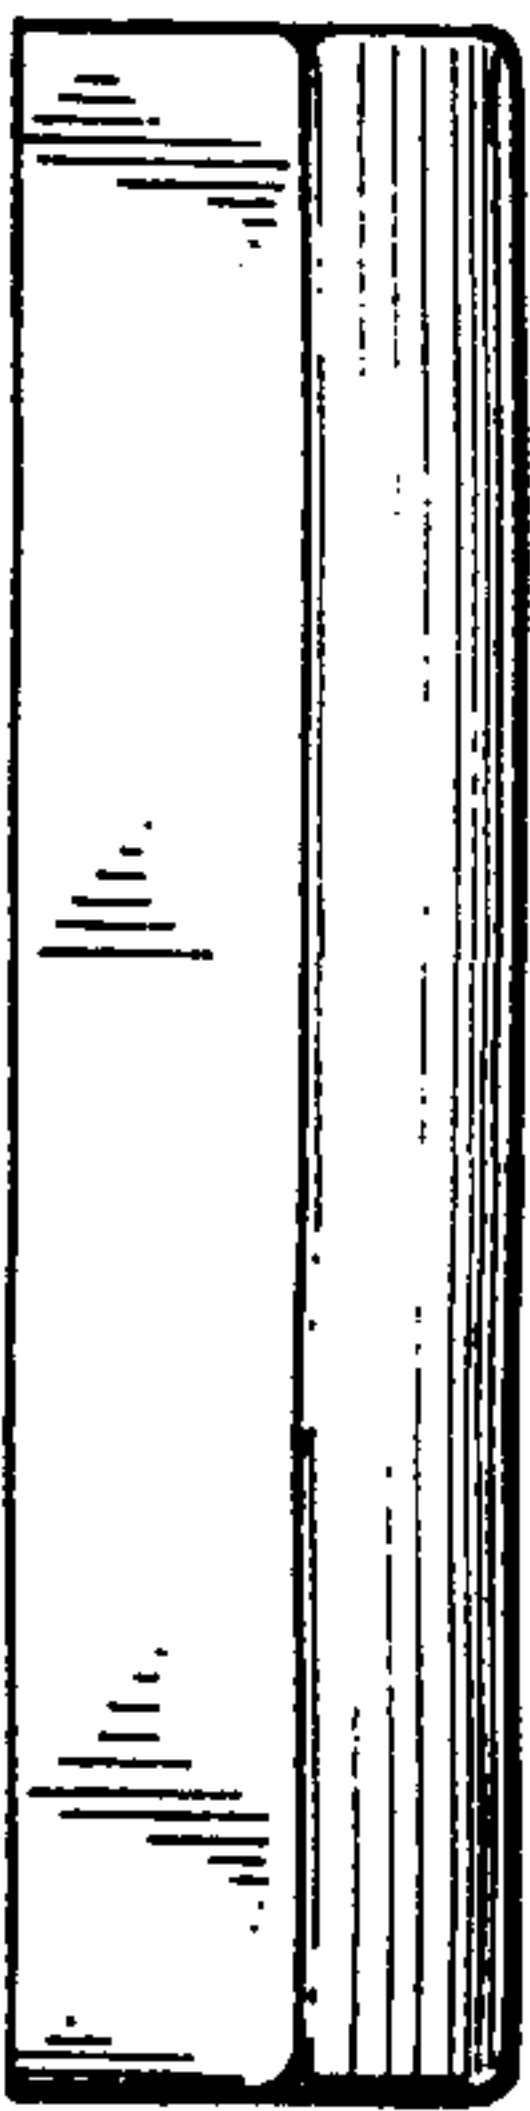


FIG. 5

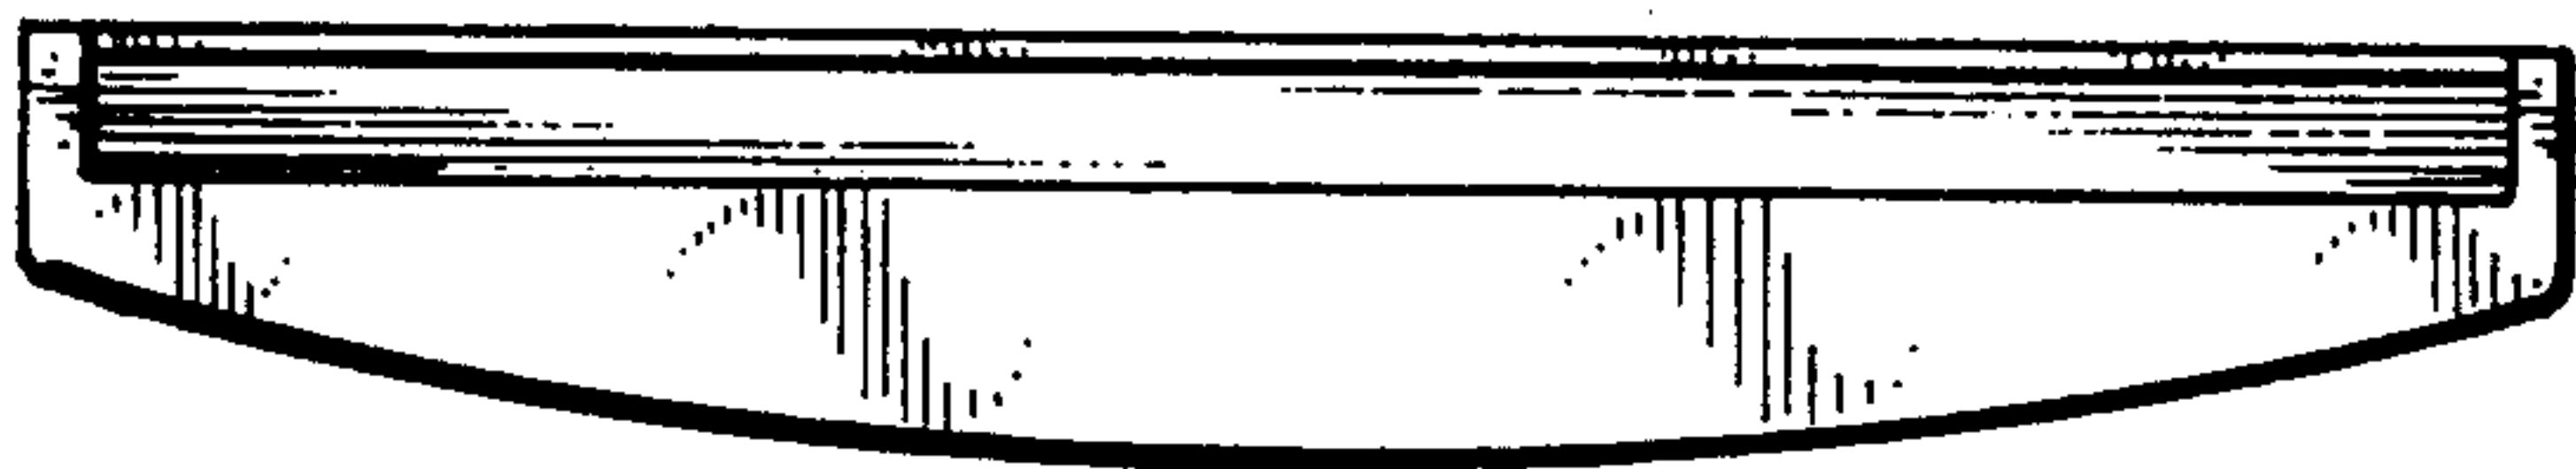


FIG. 6