



US00D482000S

(12) **United States Design Patent**
Saito et al.

(10) **Patent No.:** **US D482,000 S**

(45) **Date of Patent:** **** Nov. 11, 2003**

(54) **ELECTRICAL CONNECTOR**

(75) Inventors: **Yuichi Saito**, Sagamihara (JP); **Kumi Hirose**, Utsunomiya (JP)

(73) Assignee: **Japan Aviation Electronics Industry, Limited**, Tokyo (JP)

(**) Term: **14 Years**

(21) Appl. No.: **29/169,136**

(22) Filed: **Oct. 15, 2002**

(30) **Foreign Application Priority Data**

Apr. 15, 2002 (JP) 2002-013805

(51) **LOC (7) Cl.** **13-03**

(52) **U.S. Cl.** **D13/147**

(58) **Field of Search** D13/147; 439/62,
439/260, 329, 495, 422, 499

(56) **References Cited**

U.S. PATENT DOCUMENTS

- 5,882,223 A * 3/1999 Igarashi 439/495
- 6,099,346 A * 8/2000 Hashiguchi et al. 439/495
- 6,146,171 A * 11/2000 Kunishi et al. 439/260
- D435,831 S * 1/2001 Ko D13/147
- 6,293,818 B1 * 9/2001 Kim et al. 439/495
- D453,319 S * 2/2002 Yokoyama D13/147
- D457,138 S * 5/2002 Igarashi D13/147

- 6,416,360 B1 * 7/2002 Zhang et al. 439/607
- D467,549 S * 12/2002 Wu D13/147
- D470,109 S * 2/2003 Yokoyama et al. D13/147
- D470,110 S * 2/2003 Yamane D13/147

* cited by examiner

Primary Examiner—Joel Sincavage

(74) *Attorney, Agent, or Firm*—Collard & Roe, P.C.


(57) **CLAIM**

The ornamental design for an electrical connector, as shown and described.

DESCRIPTION

FIG. 1 is a front elevation view of an electrical connector; FIG. 2 is a rear elevation view thereof; FIG. 3 is a right side elevation view thereof; FIG. 4 is a left side elevation view thereof; FIG. 5 is a top plan view thereof; FIG. 6 is a bottom plan view thereof; FIG. 7 is a perspective view of the front and right side thereof; FIG. 8 is another right side elevation view thereof in an enlarged scale, where a part thereof is presented by a cross section showing the actuator handle in the raised position. A flexible printed circuit board or cable used with the electrical connector is drawn by dashed lines in FIG. 8 and forms no part of the claimed design.

1 Claim, 6 Drawing Sheets

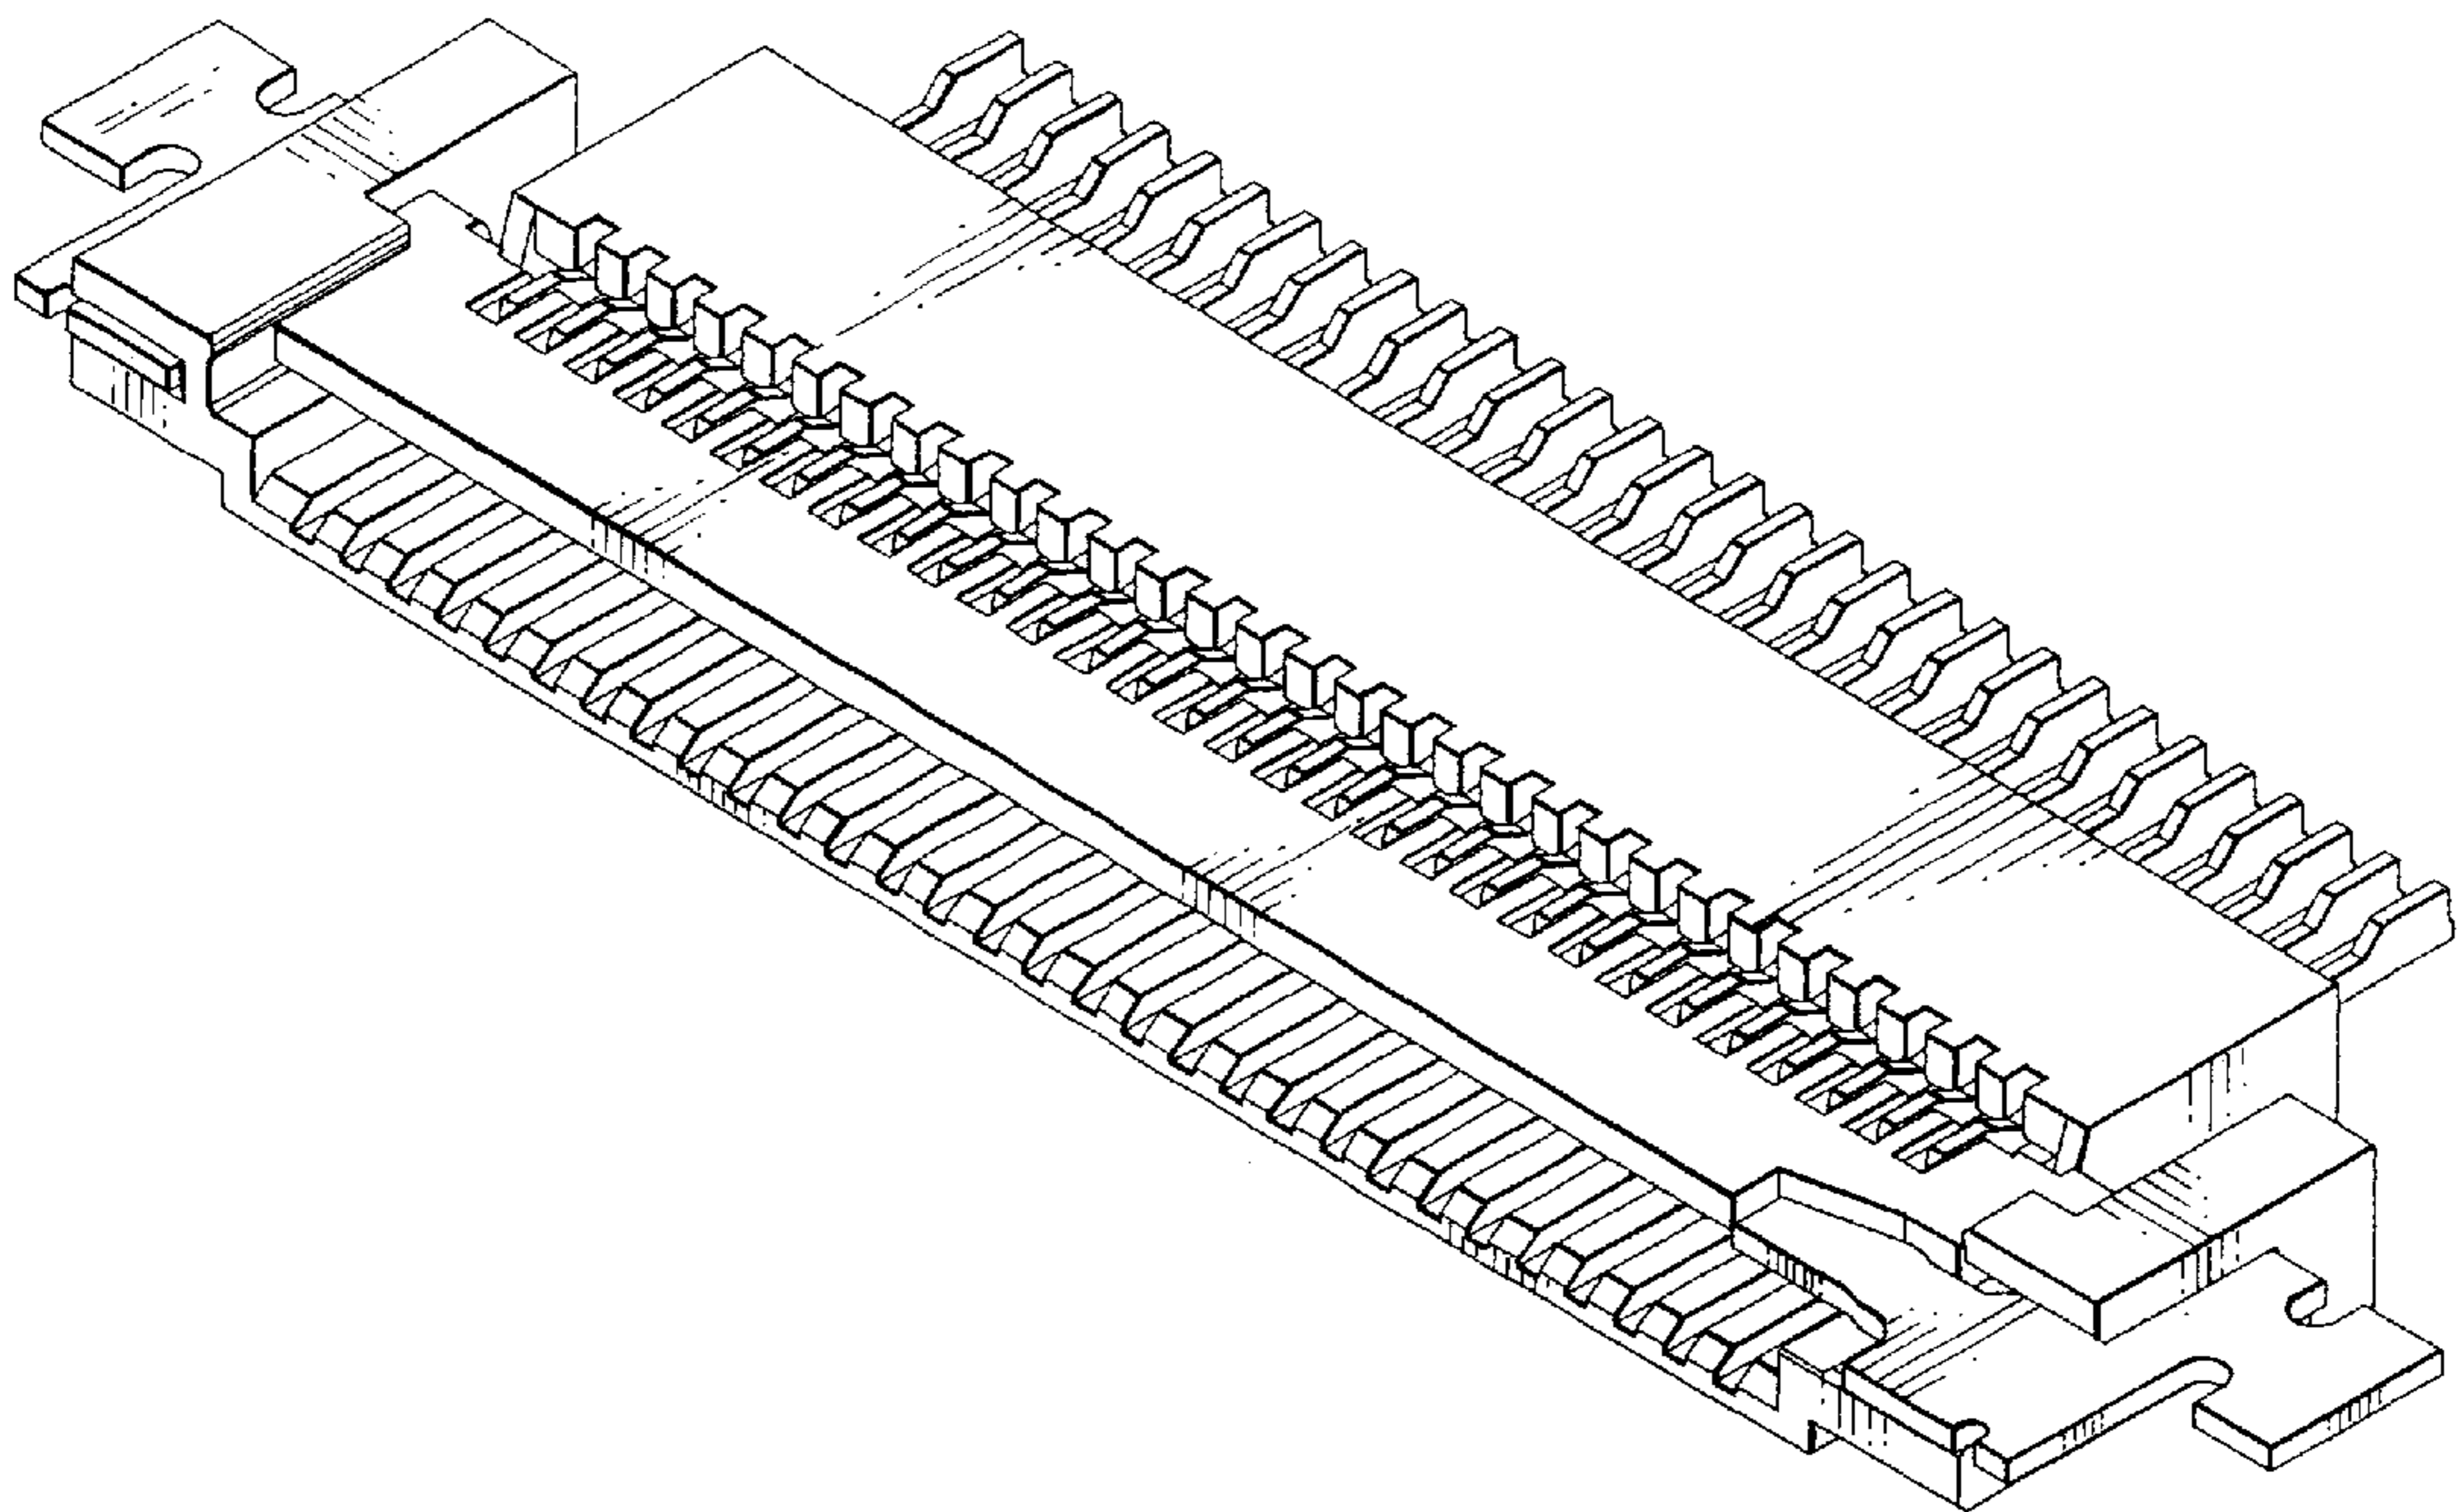

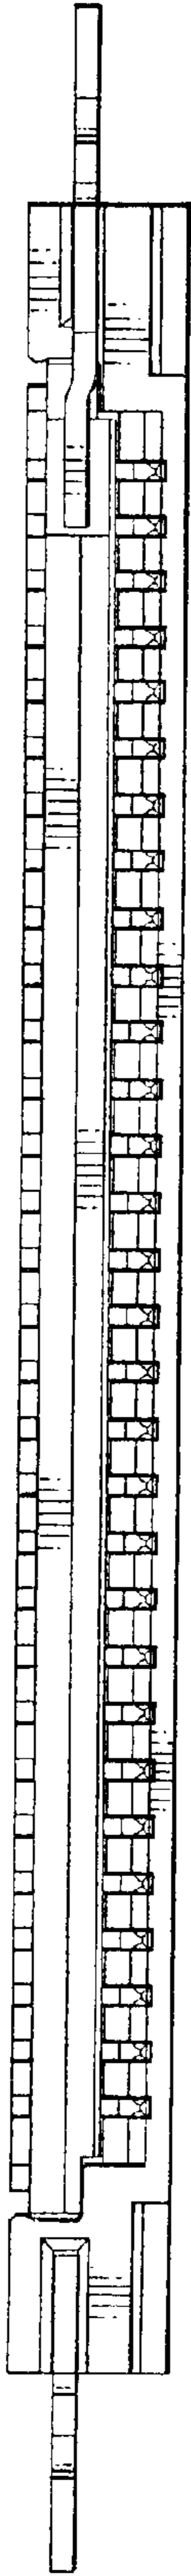


FIG. 1

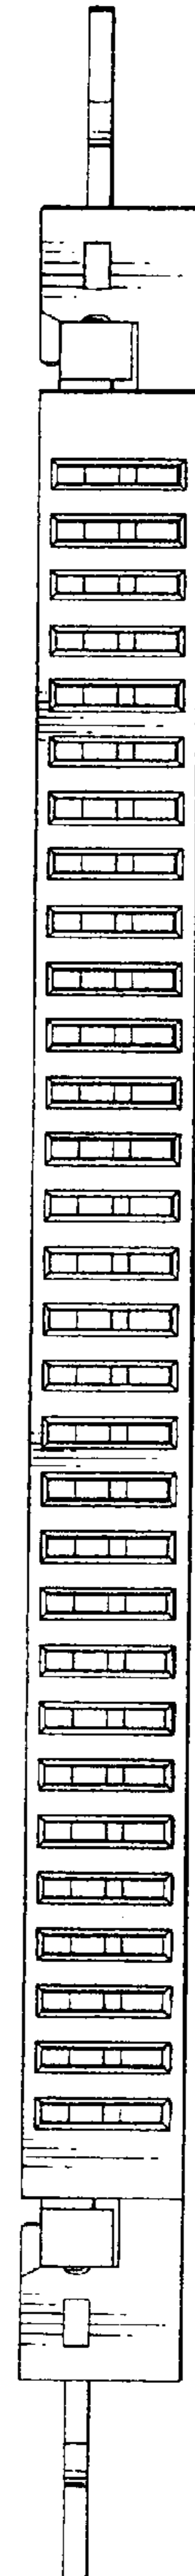


FIG. 2

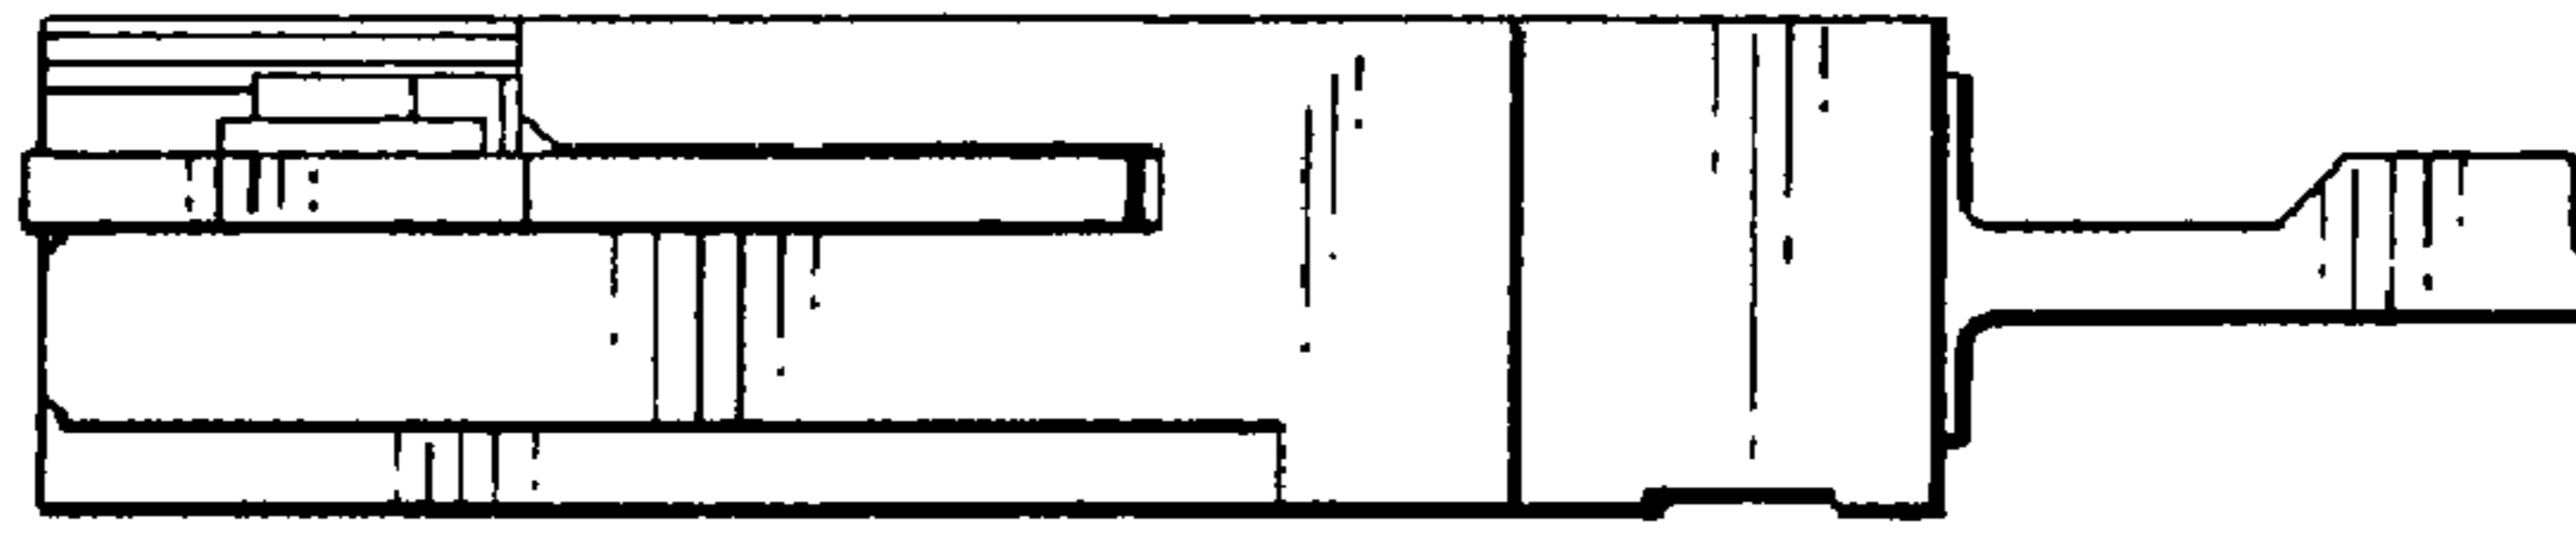


FIG. 3

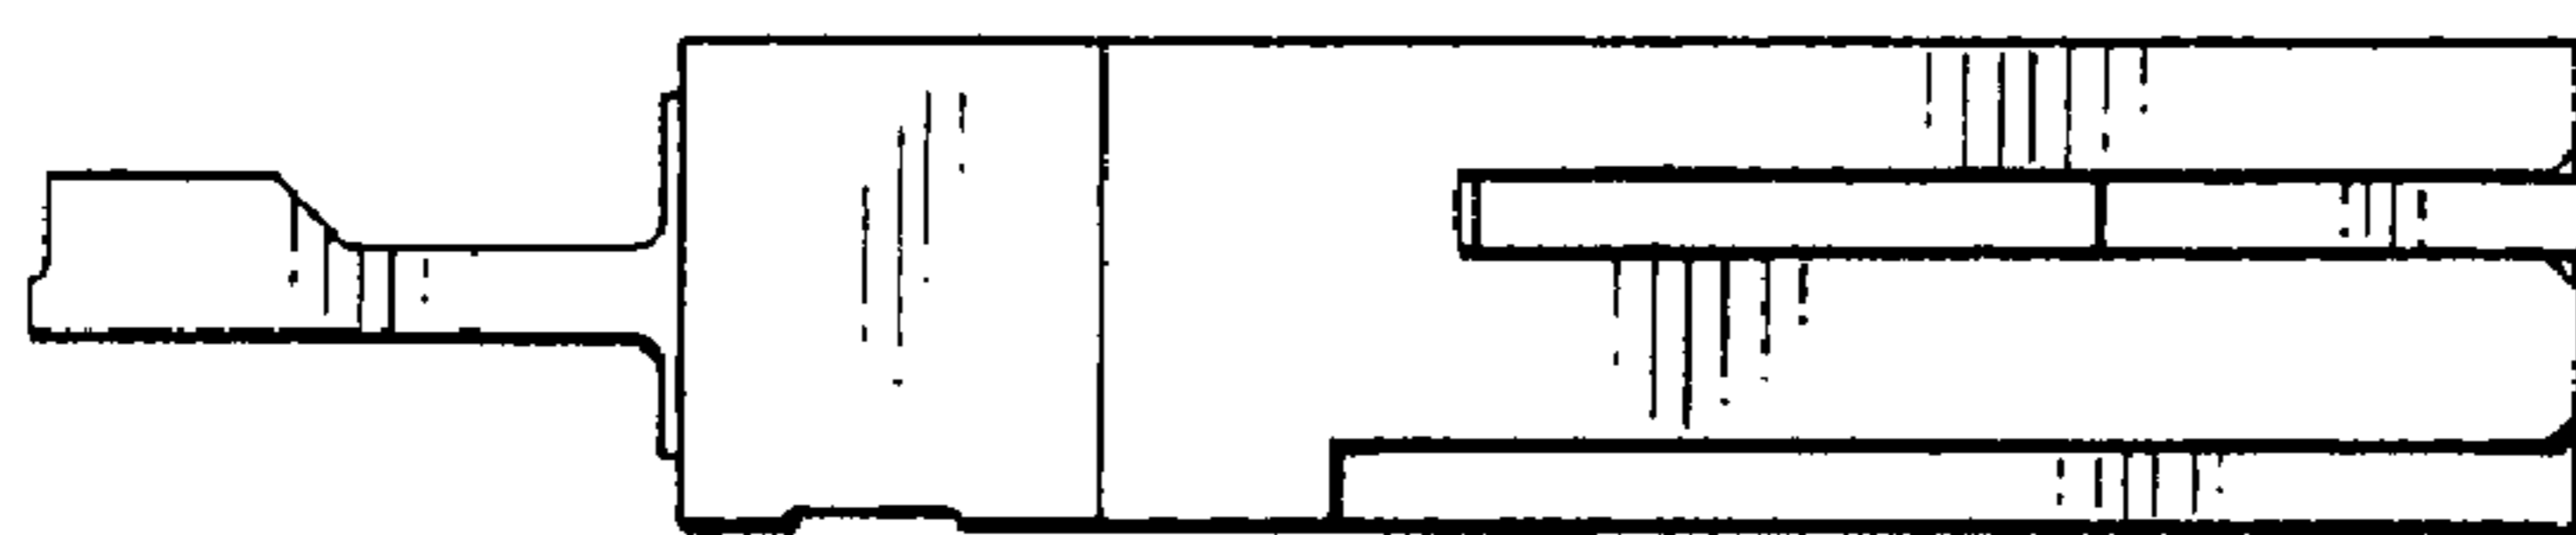


FIG. 4

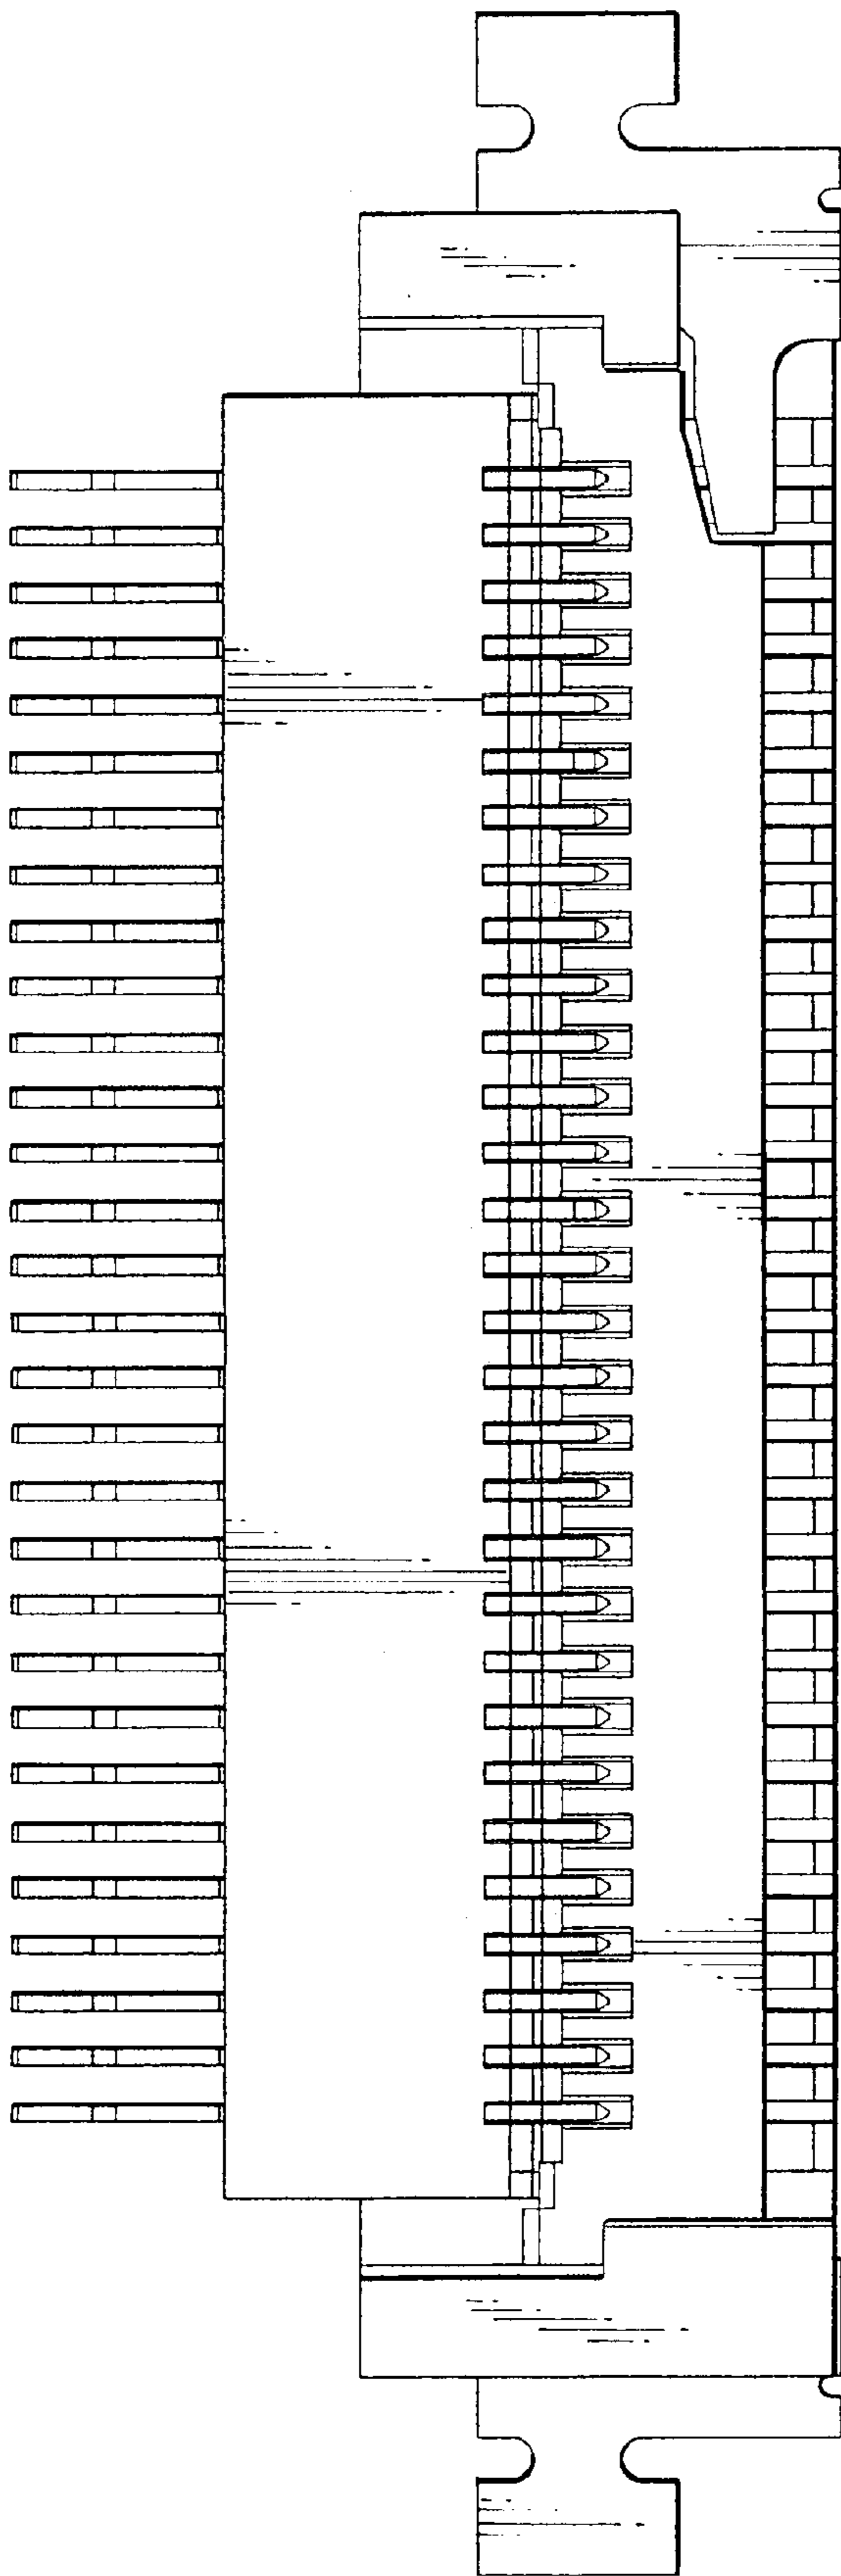


FIG. 5

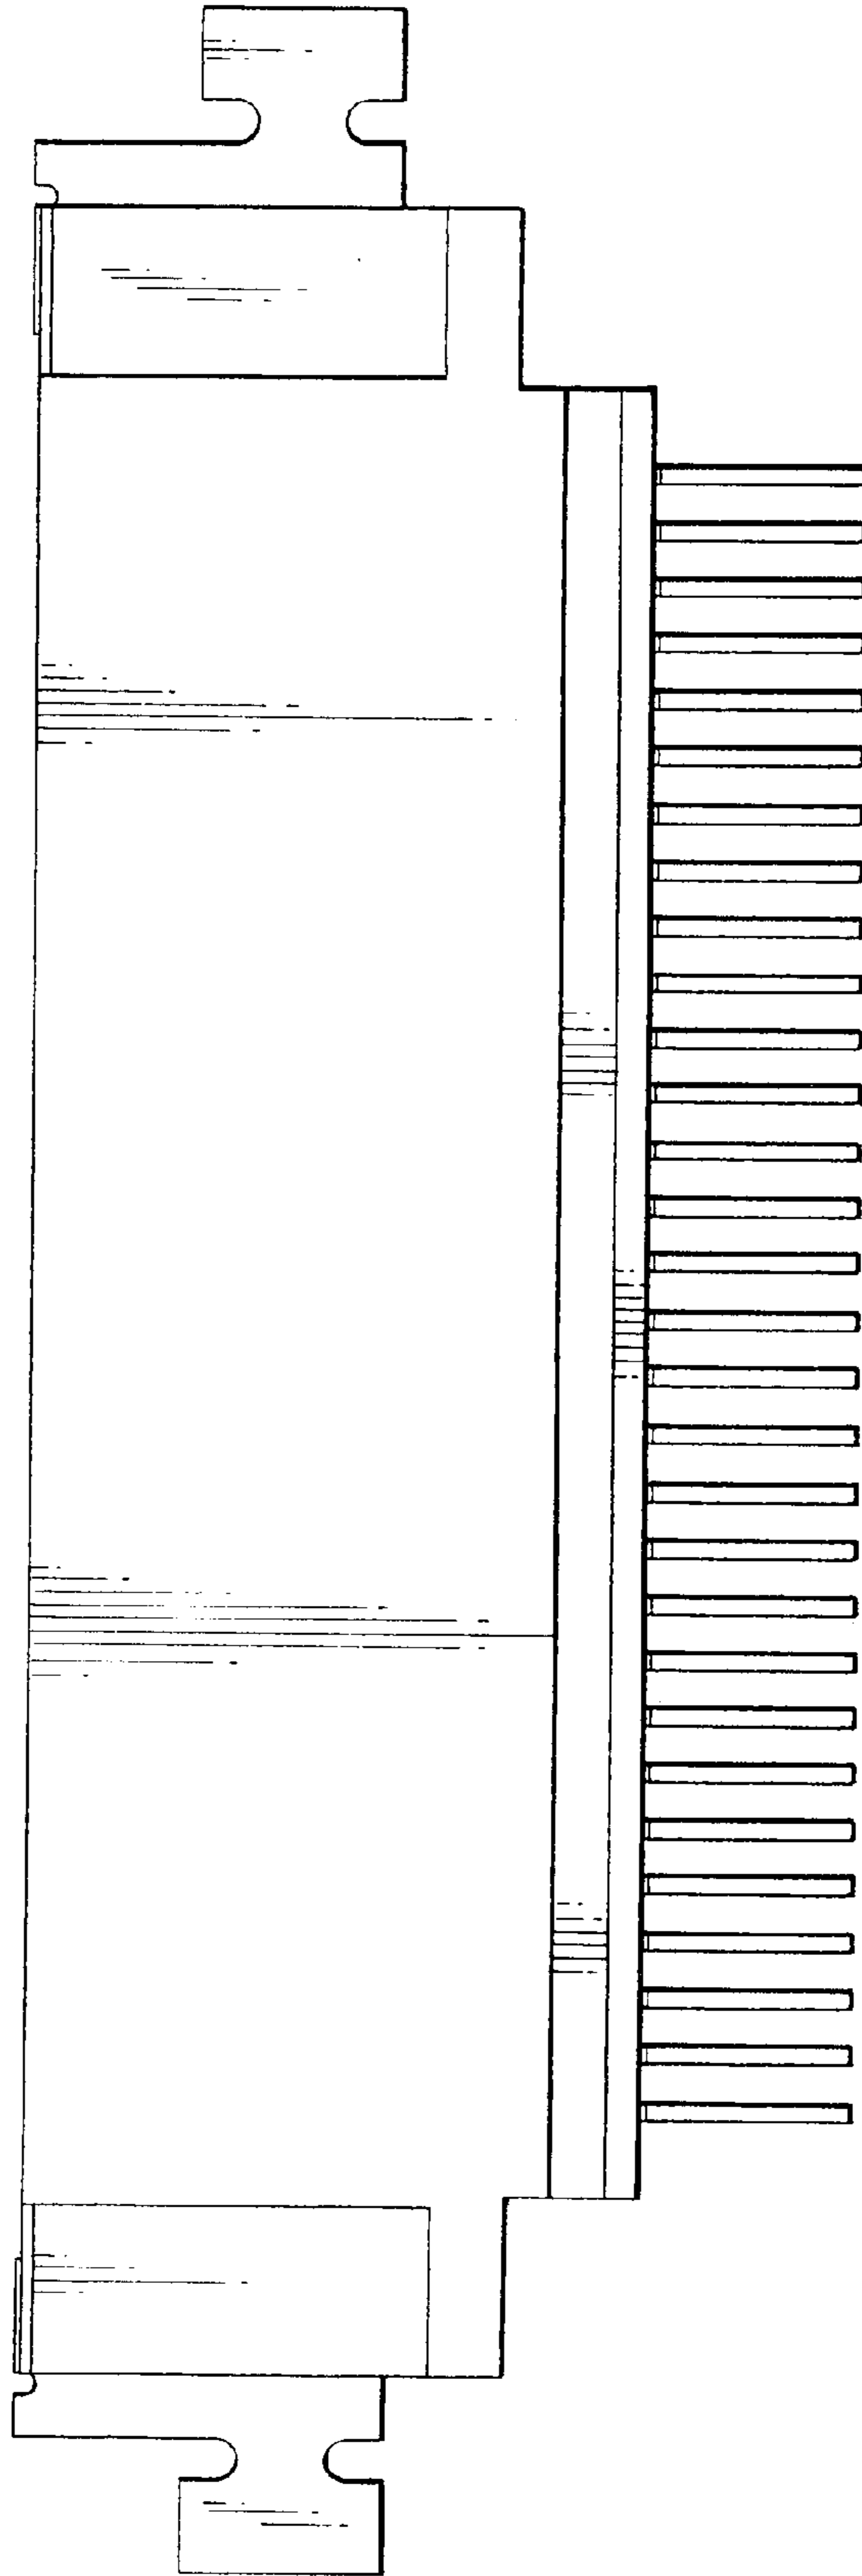


FIG. 6

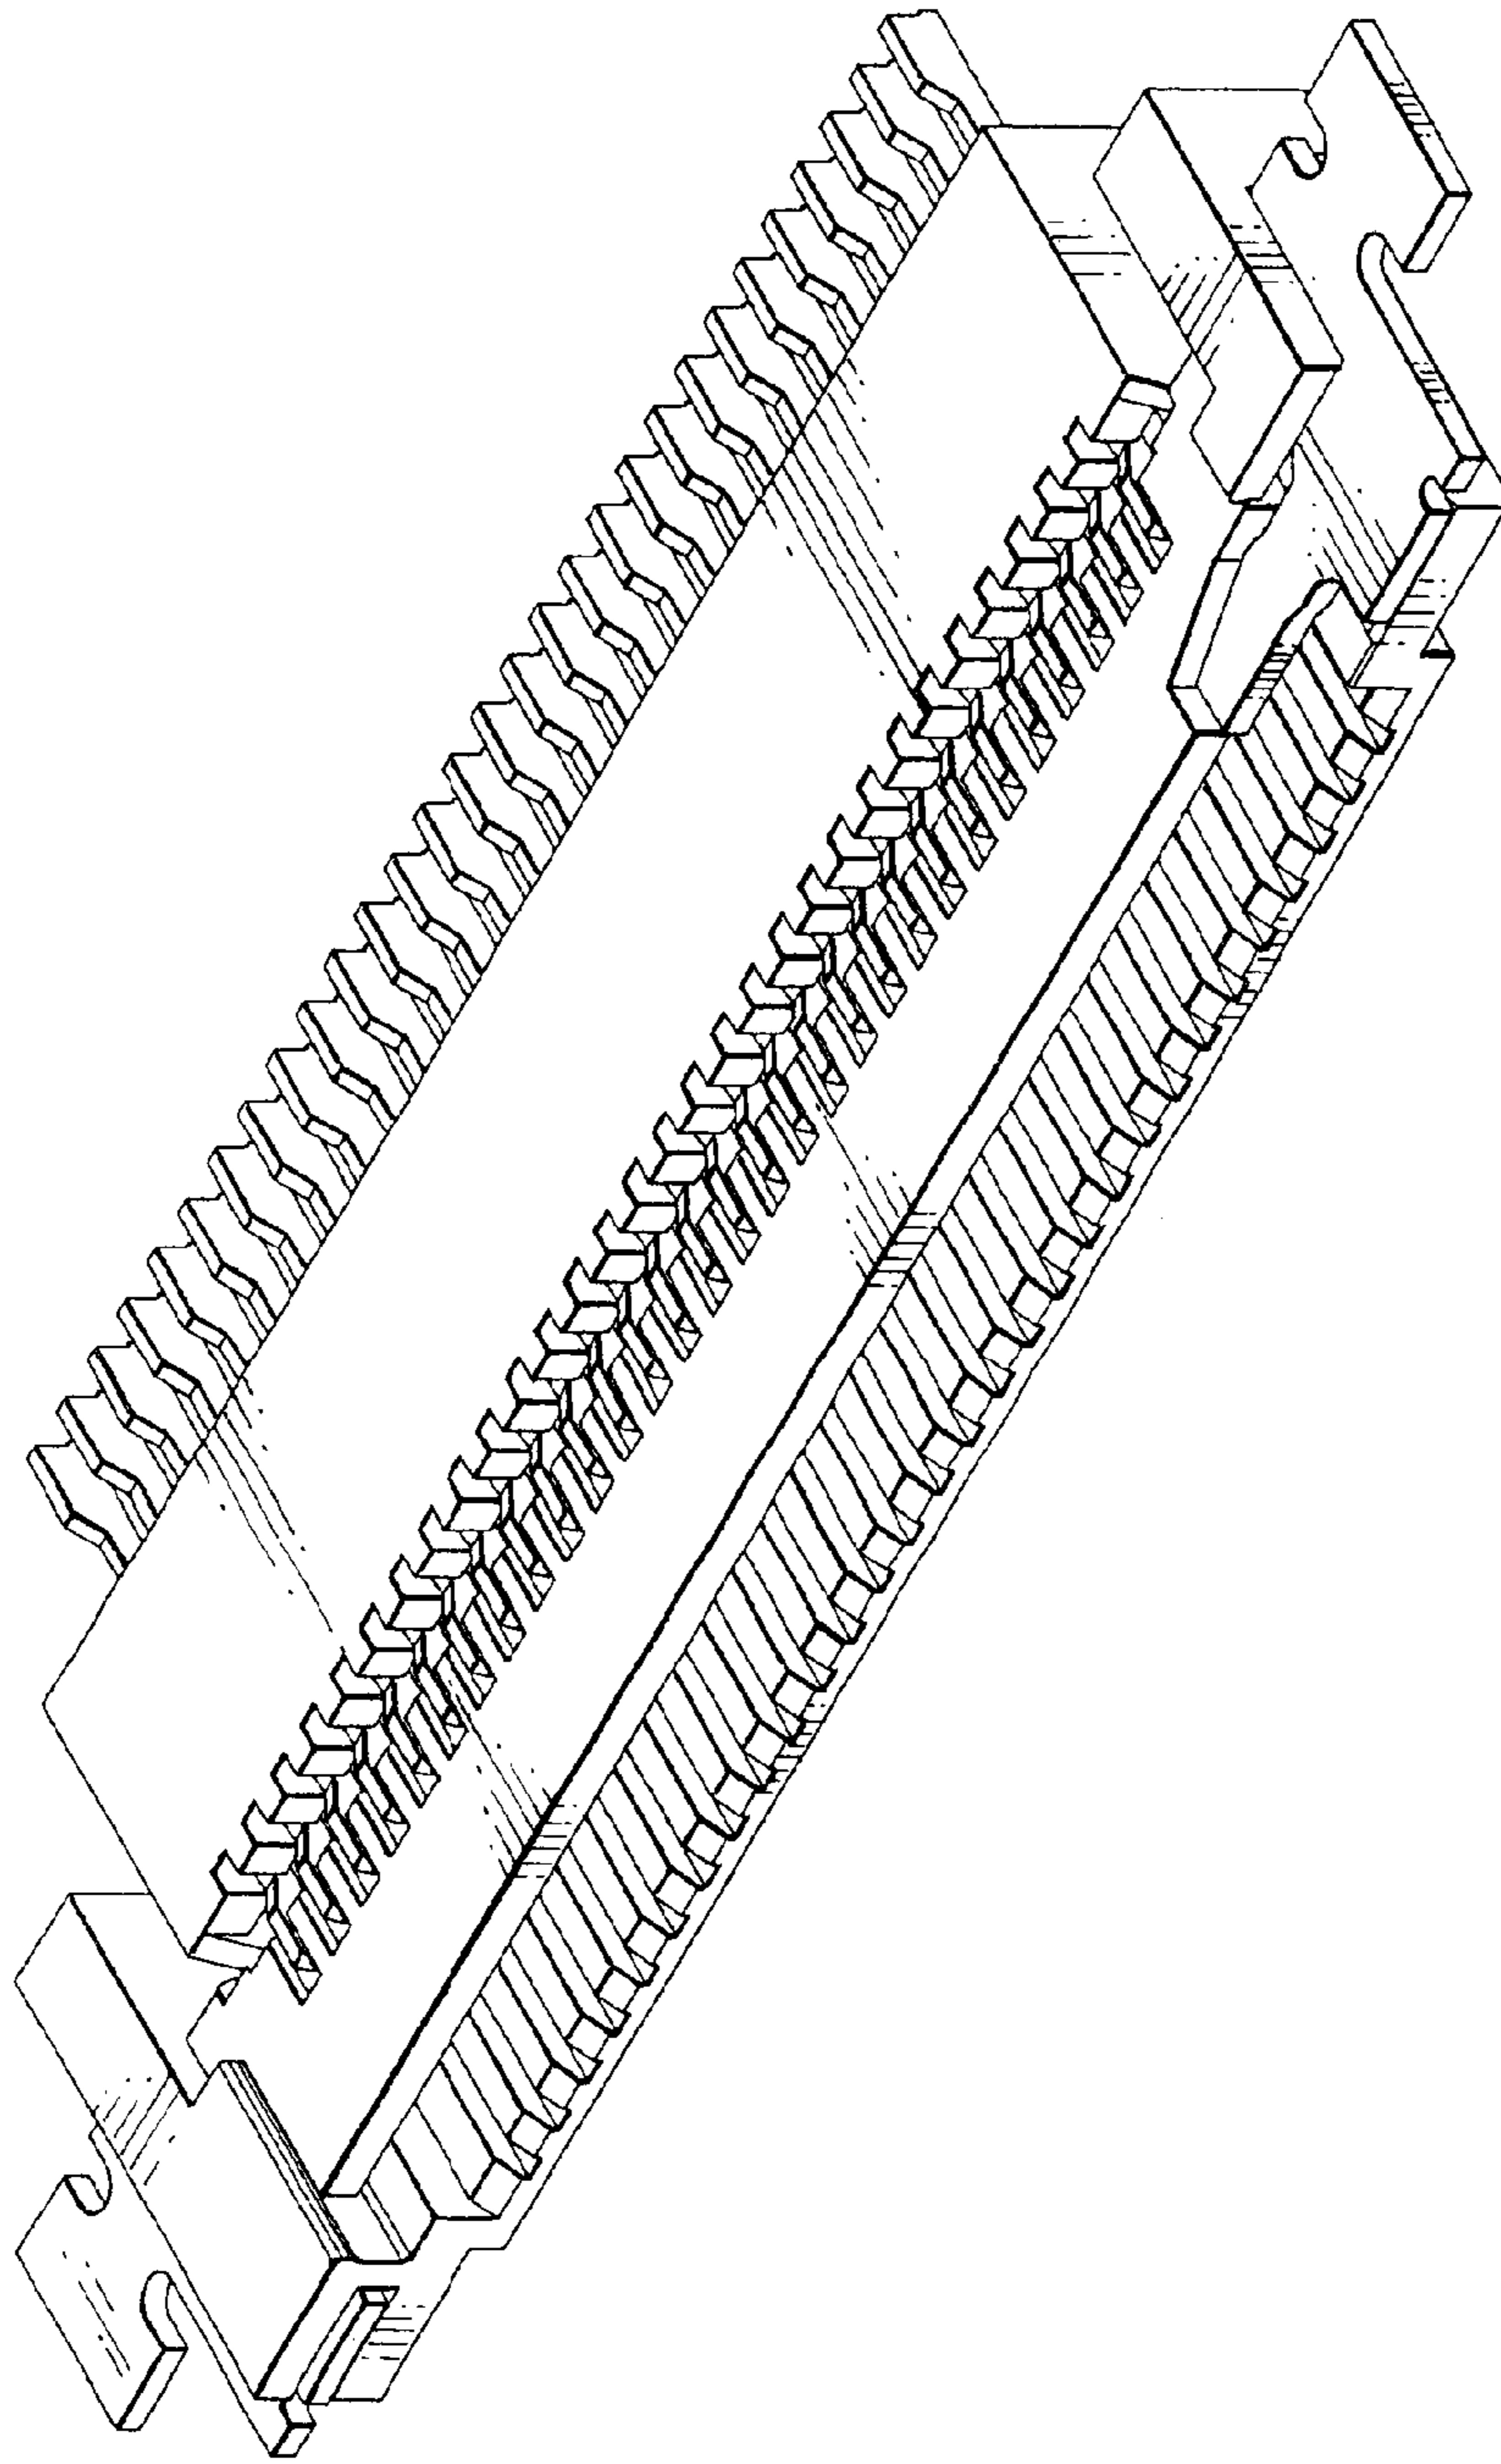


FIG. 7

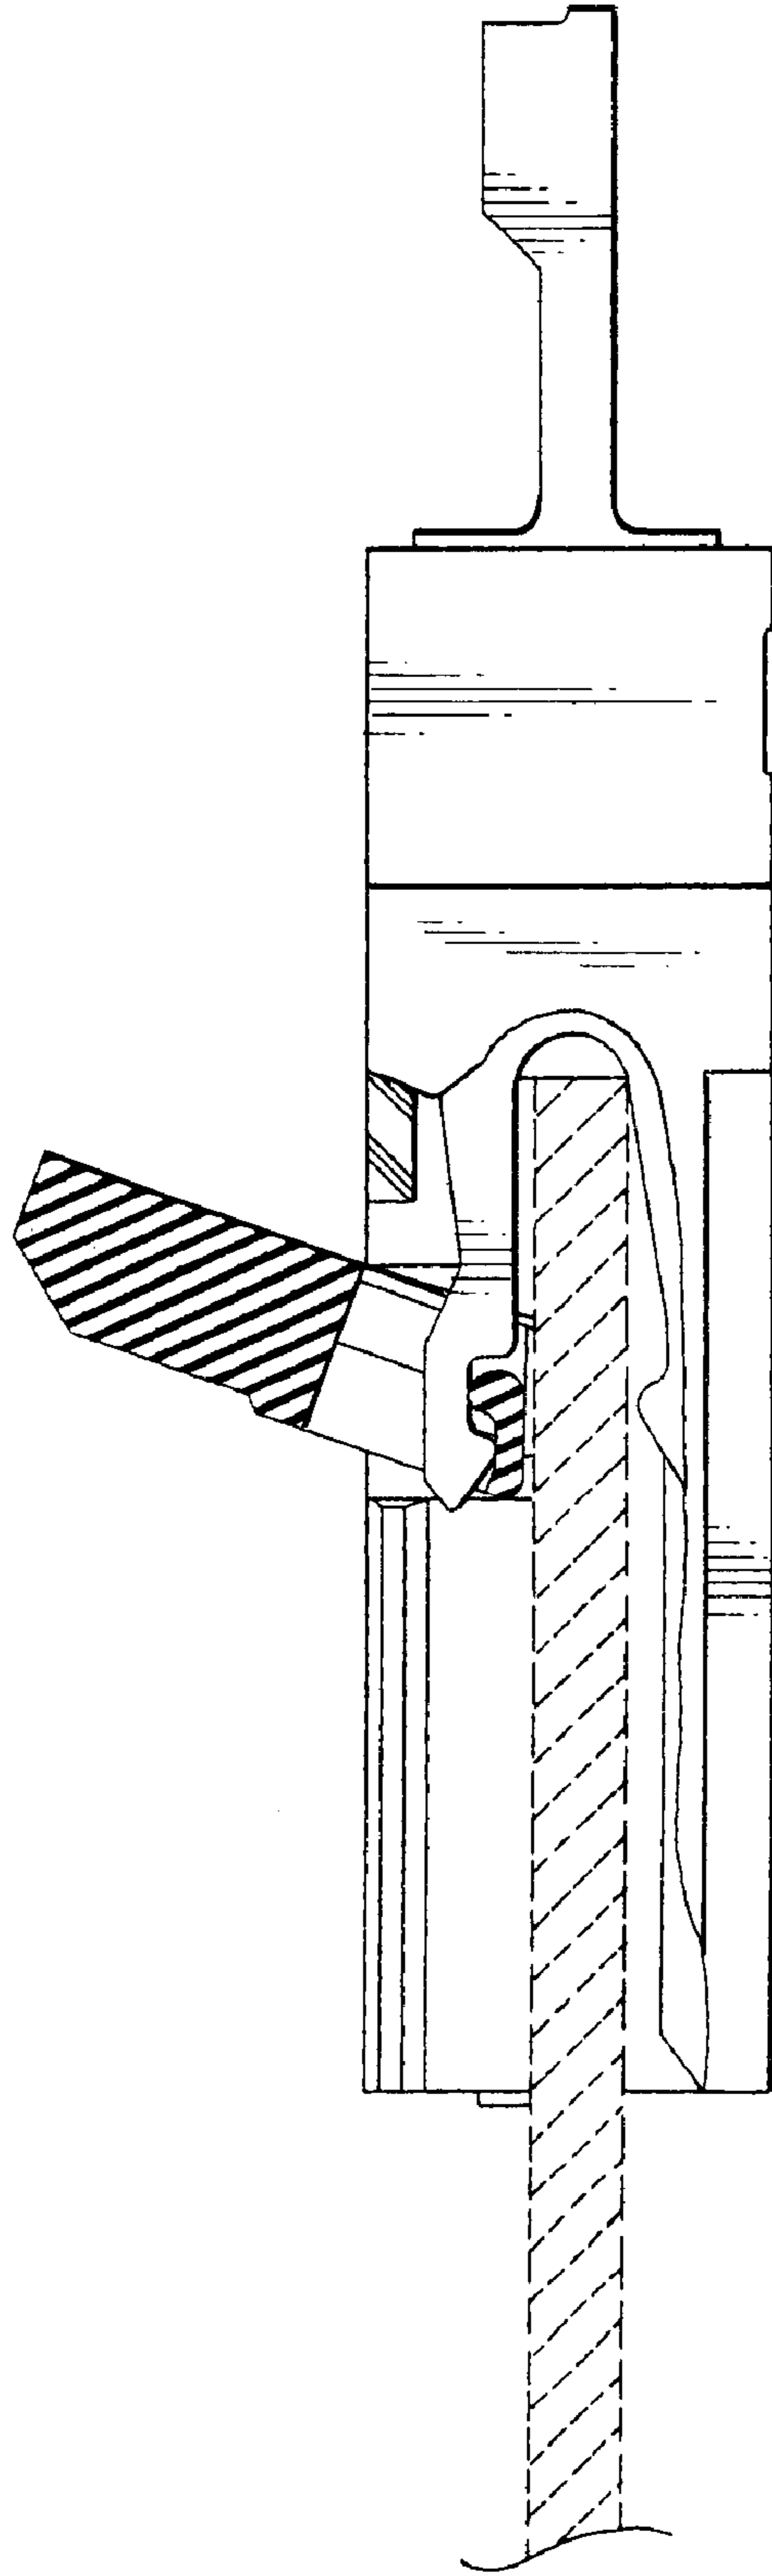


FIG. 8