

(12) **United States Design Patent** (10) **Patent No.:** **US D502,883 S**
Barmes et al. (45) **Date of Patent:** **** Mar. 15, 2005**

(54) **SCALE**

(76) Inventors: **Gregory P. Barmes**, 1171 N. Atkinson Rd., Vincennes, IN (US) 47591; **Dustin P. Barmes**, 1171 N. Atkinson Rd., Vincennes, IN (US) 47591

(**) Term: **14 Years**

(21) Appl. No.: **29/213,304**

(22) Filed: **Sep. 15, 2004**

(51) **LOC (7) Cl.** **10-04**

(52) **U.S. Cl.** **D10/91**

(58) **Field of Search** D10/91, 92; 177/126-127, 177/177-178, 210-210 R, 211, 210 C, 210 EM, 210 FP, 212-213, 229, 238-245

(56) **References Cited**

U.S. PATENT DOCUMENTS

D326,825 S * 6/1992 Stutzer et al. D10/92
D329,025 S * 9/1992 Storsberg D10/91

* cited by examiner

Primary Examiner—Antoine D. Davis

(74) *Attorney, Agent, or Firm*—Brinks Hofer Gilson Lione

(57) **CLAIM**

We claim the ornamental design for a scale, as shown and described.

DESCRIPTION

FIG. 1 is a top plan view of a scale of the present invention shown in a “closed” position.

FIG. 2 is a top plan view of the scale shown in FIG. 1 in an “open” position.

FIG. 3 is a side elevation view of the scale as viewed from the left side of FIG. 1, the opposite side being a mirror image thereof.

FIG. 4 is a side elevation view of the scale as viewed from the same side as FIG. 3, but with the scale in a “half open” position, the opposite side being a mirror image thereof.

FIG. 5 is a side elevation view of the scale taken from the left side of FIG. 2, the opposite side being a mirror image thereof.

FIG. 6 is a front elevation view of the scale as shown in FIG. 1.

FIG. 7 is a front elevation view of the scale as shown in FIG. 2.


FIG. 8 is a back elevation view of the scale as shown in FIG. 1.

FIG. 9 is a back elevation view of the scale as shown in FIG. 2.

FIG. 10 is a bottom plan view of the scale as shown in FIG. 1; and,

FIG. 11 is a bottom plan view of the scale as shown in FIG. 2.

1 Claim, 7 Drawing Sheets

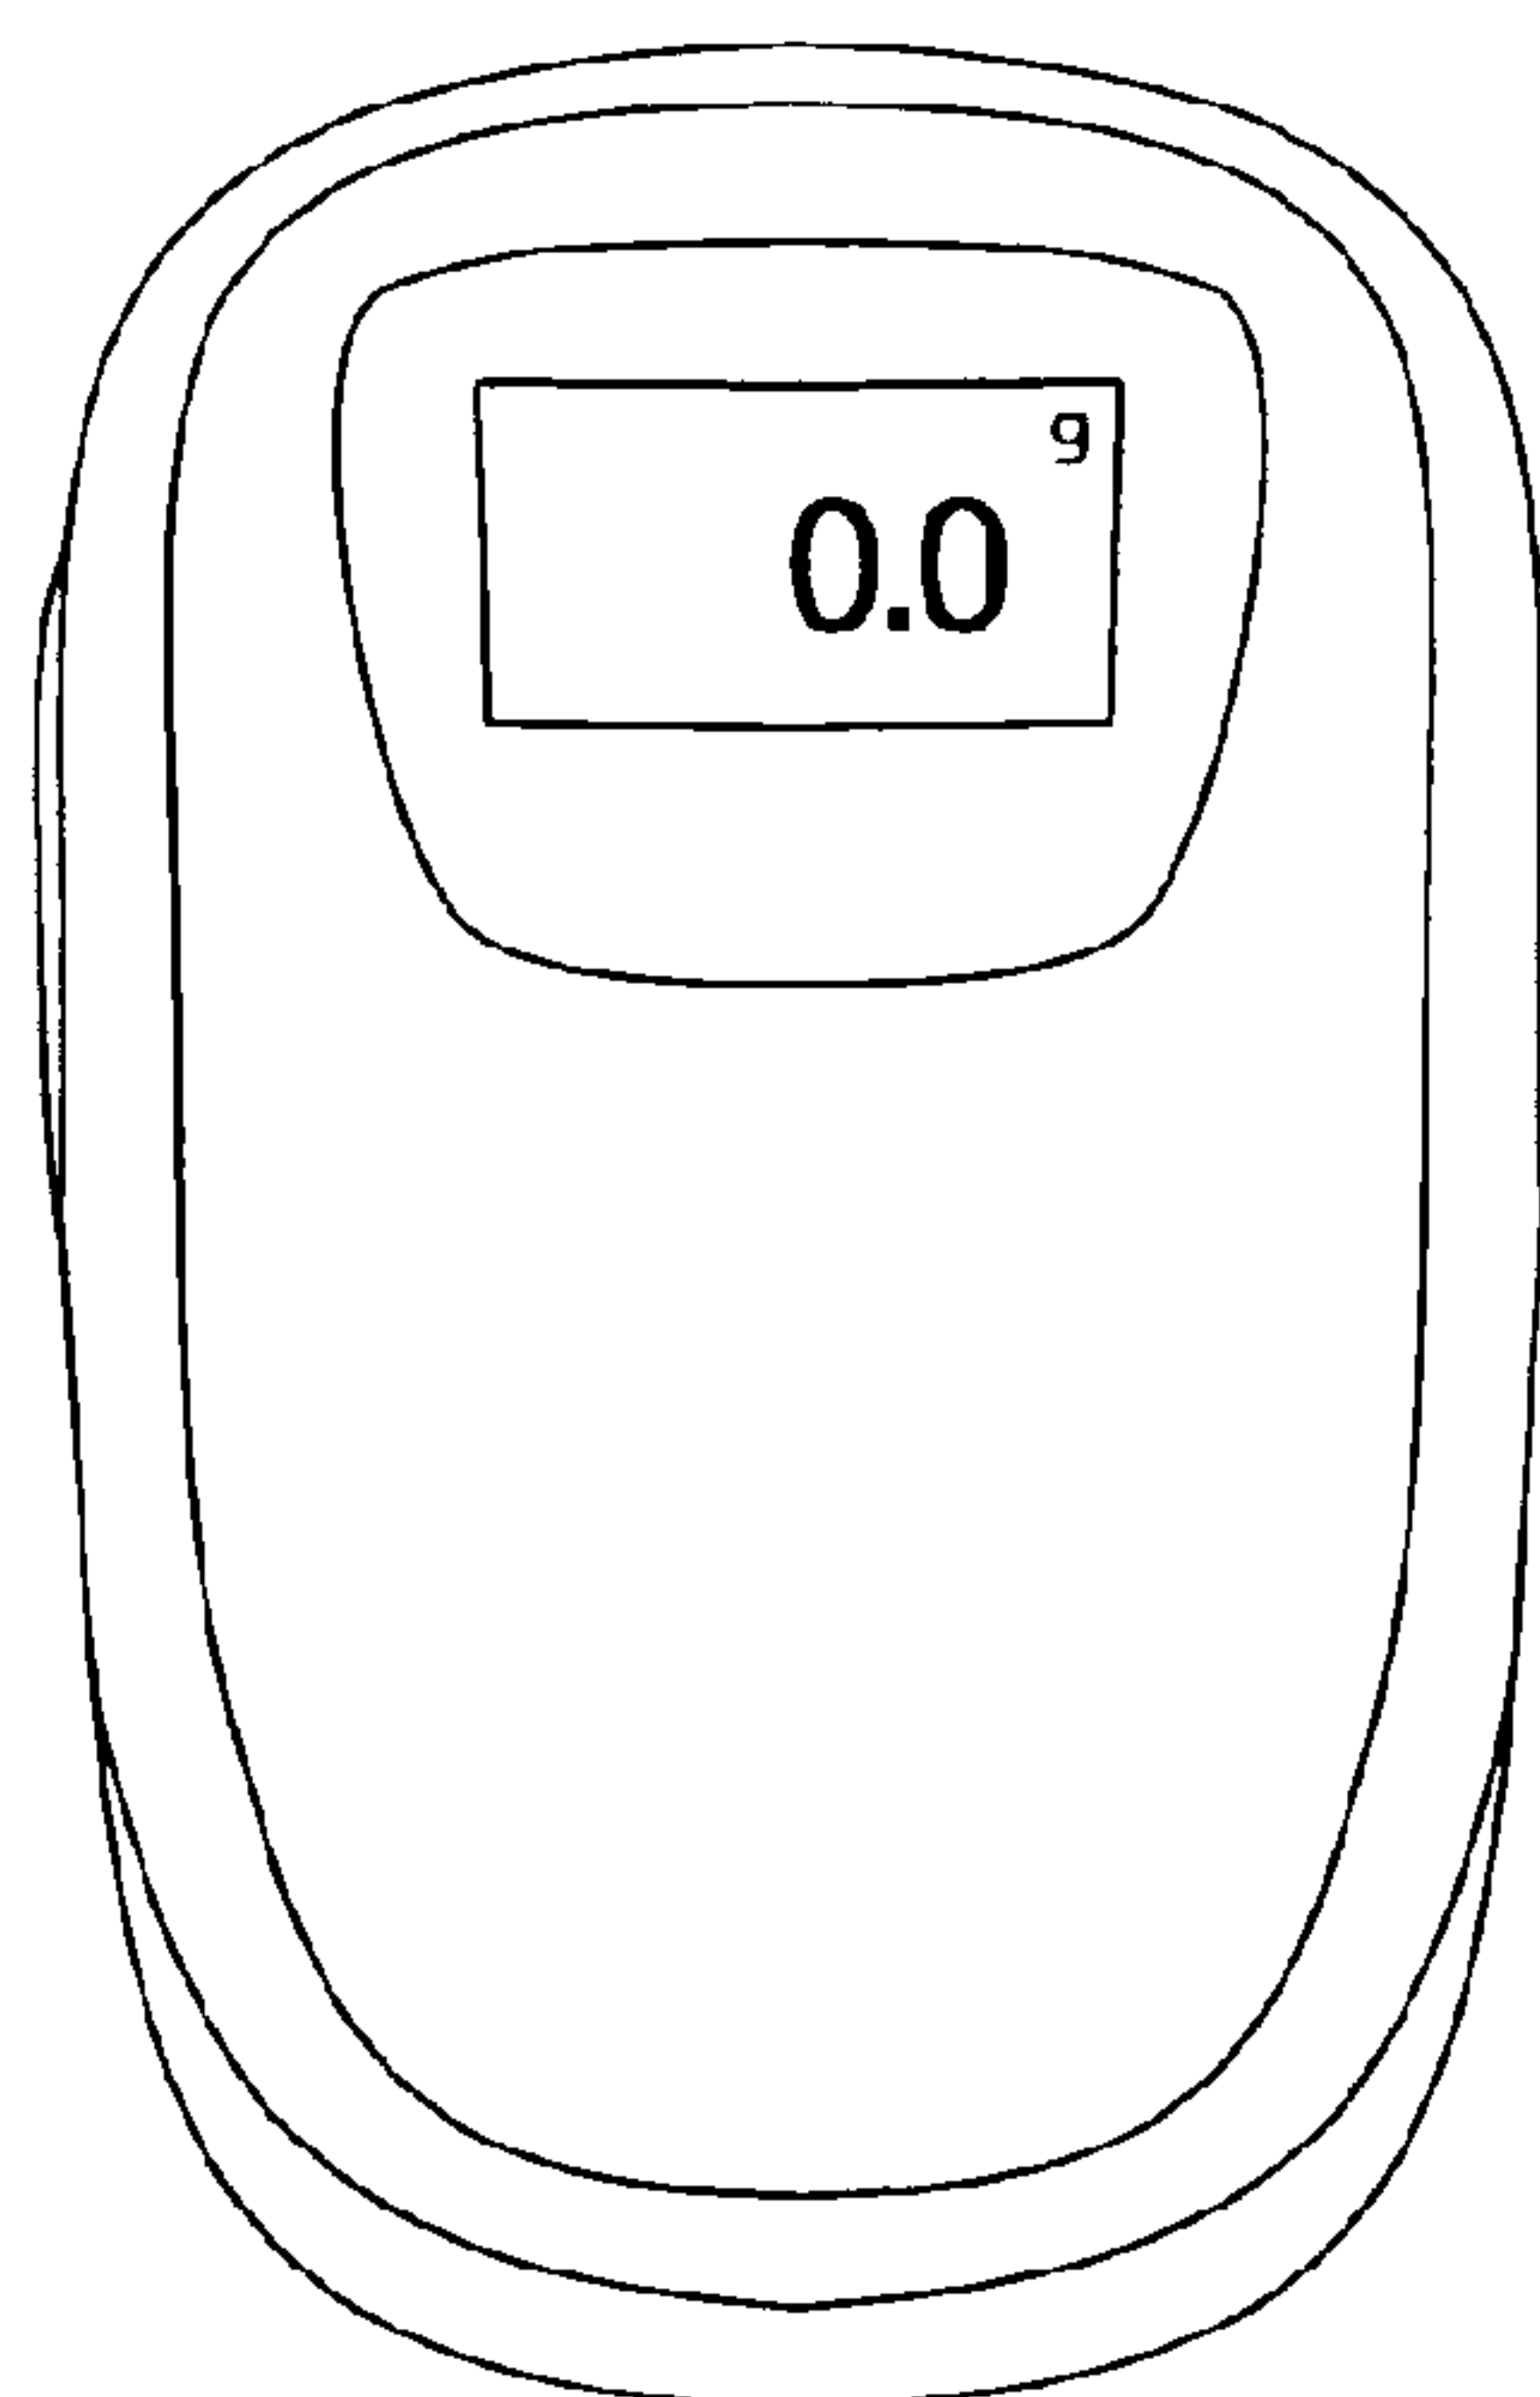

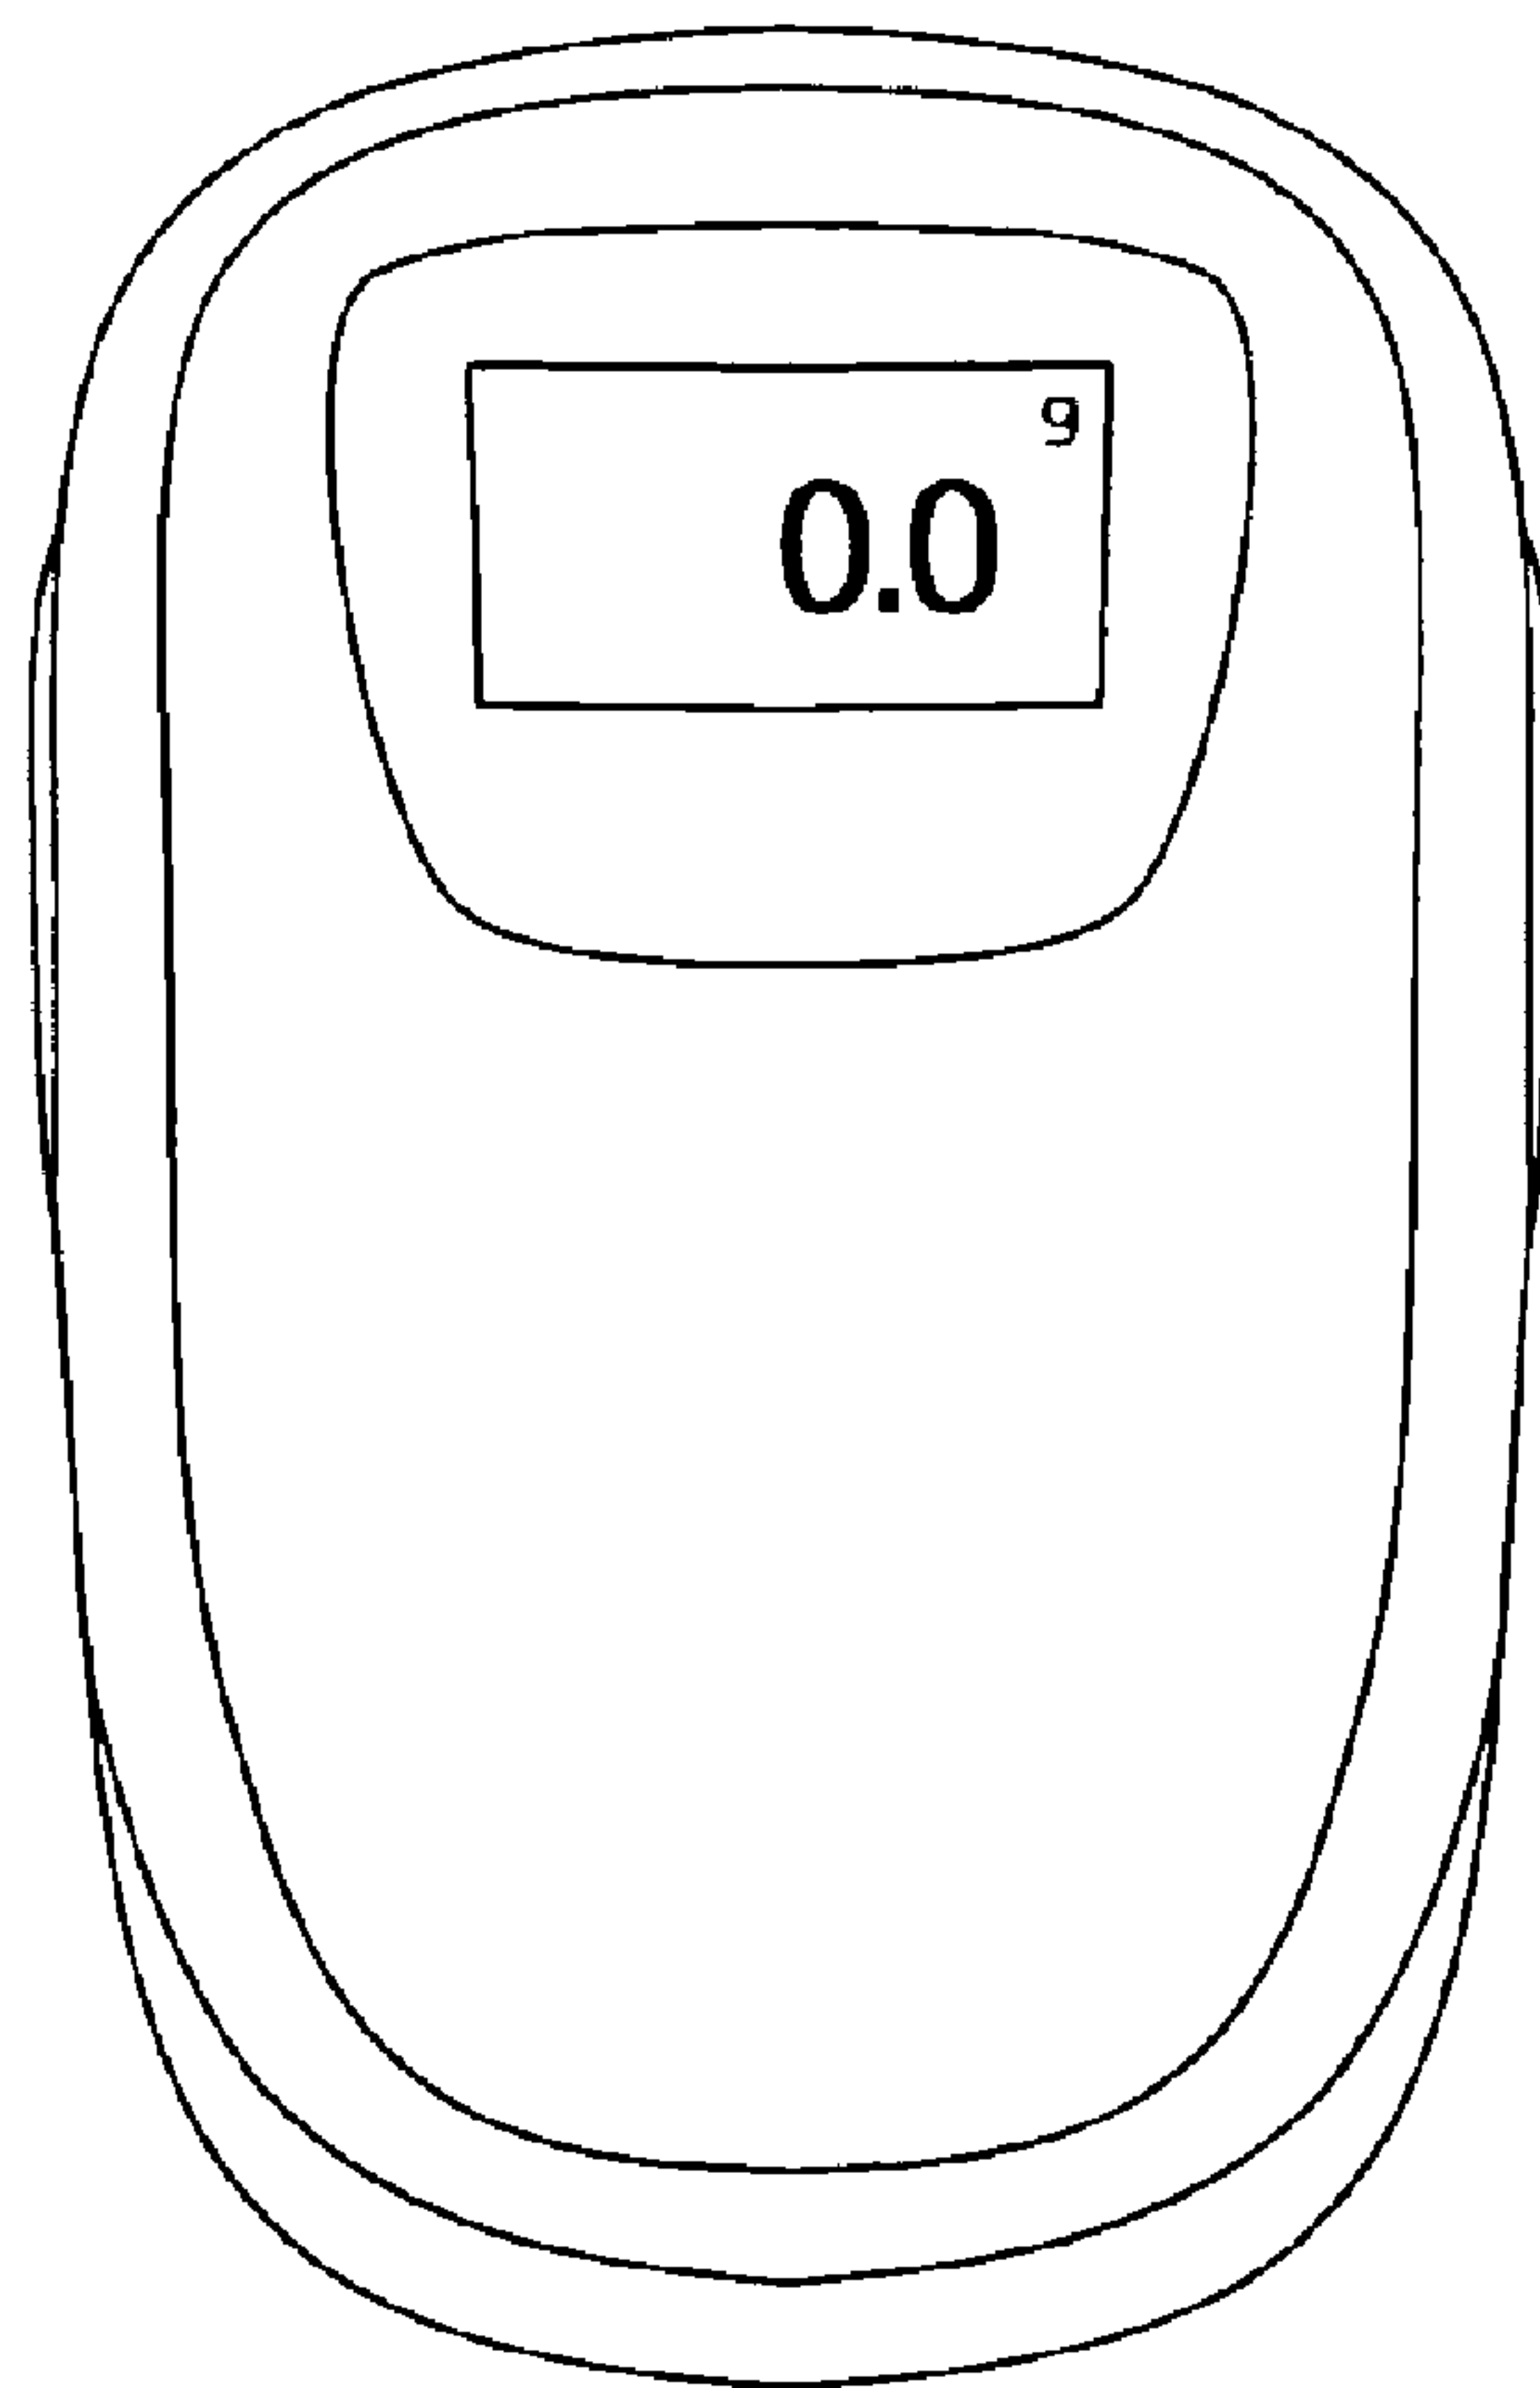


Fig. 1

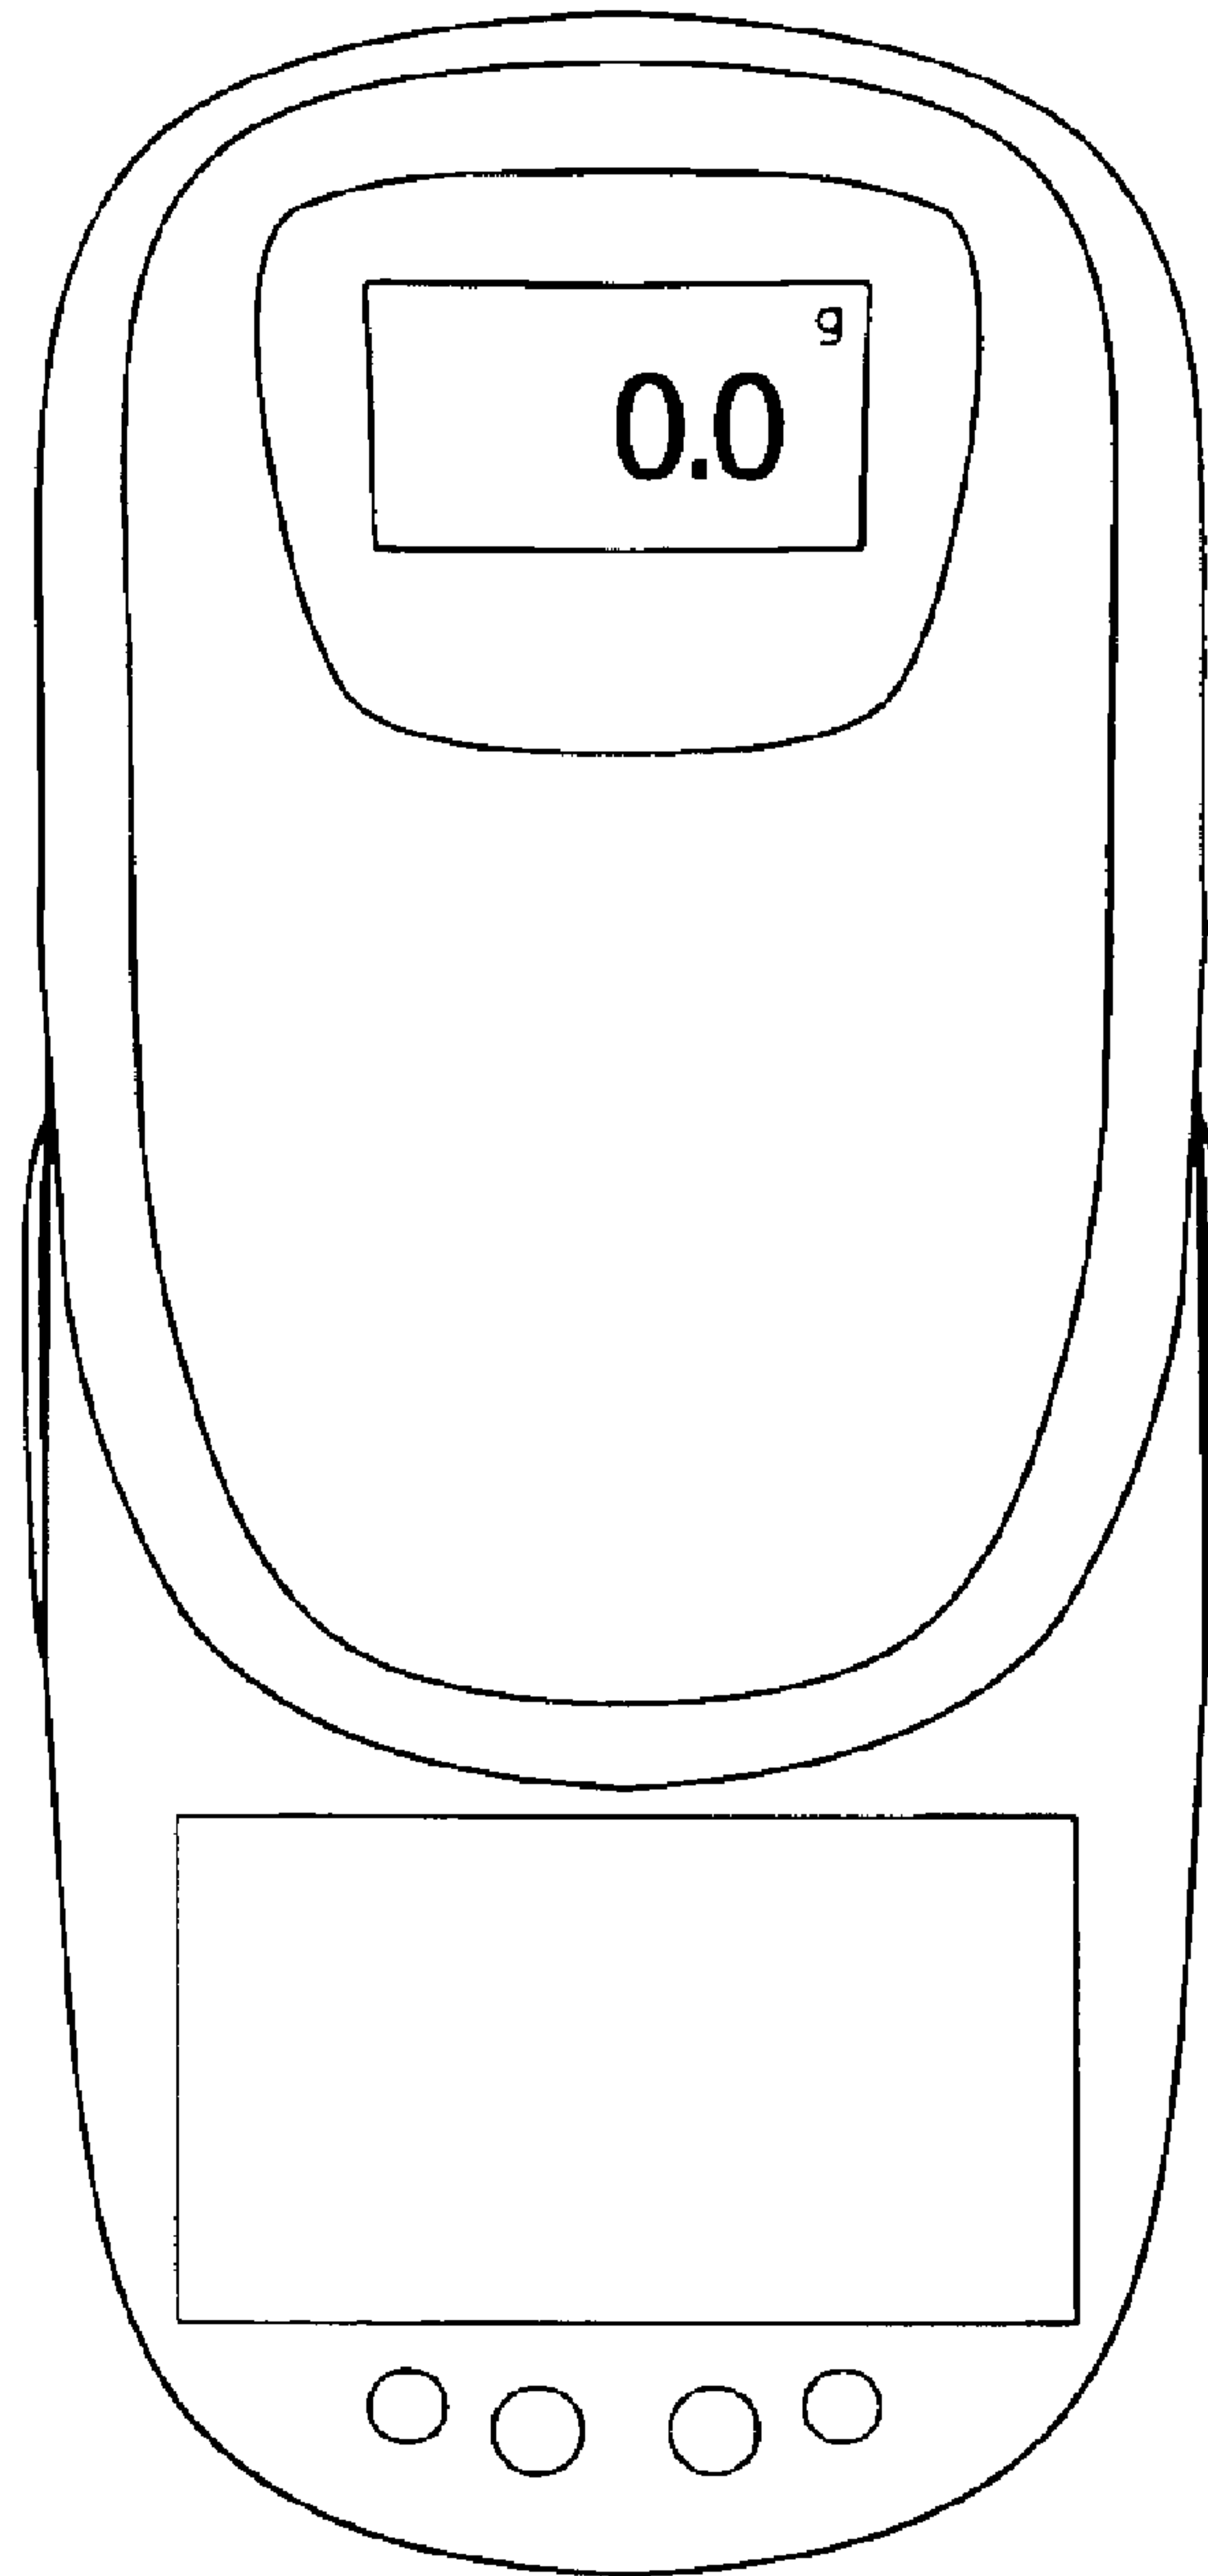


Fig. 2

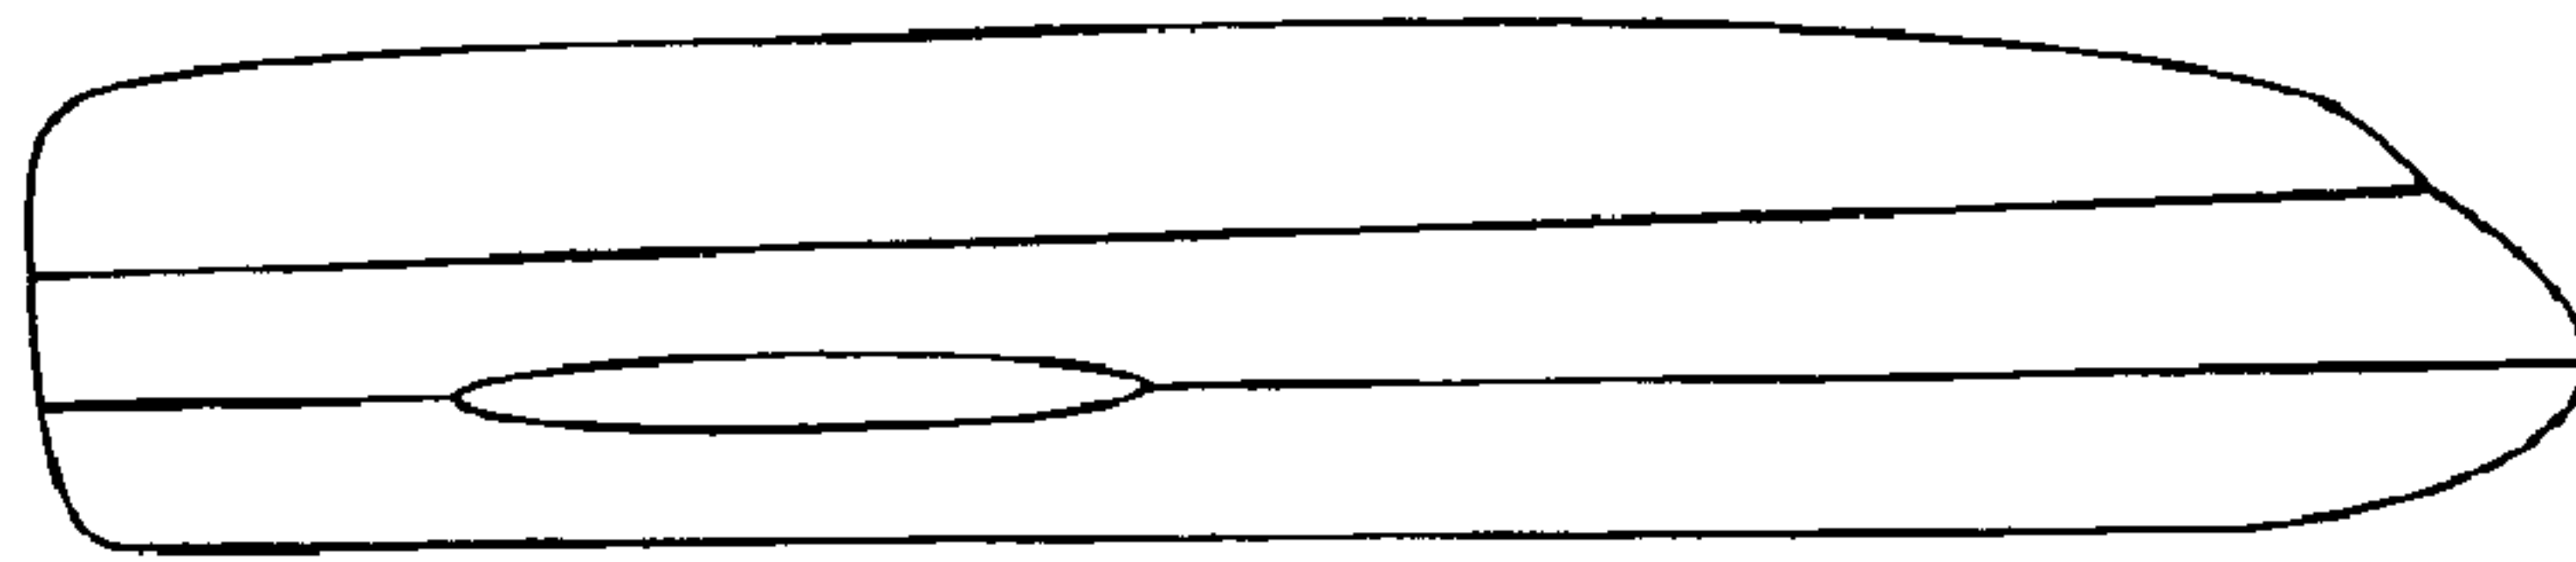


Fig. 3

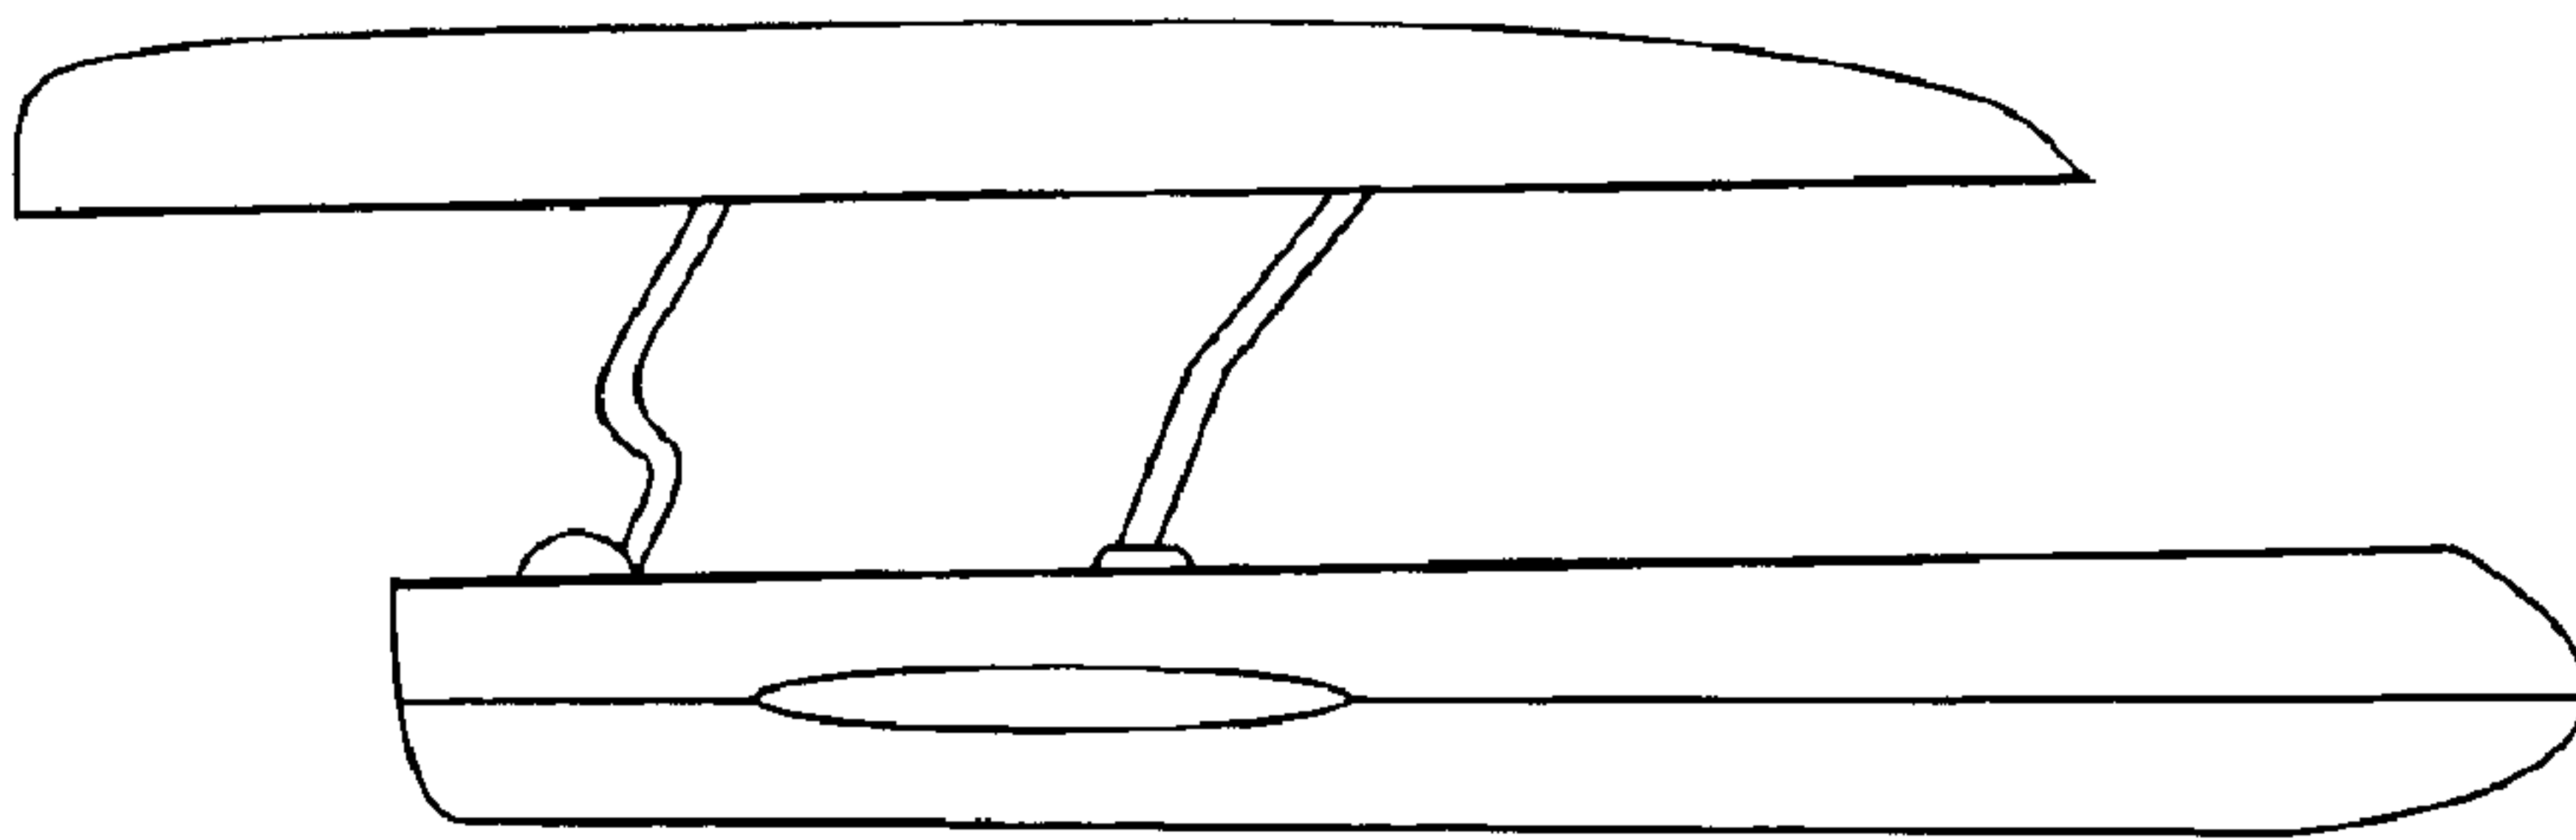


Fig. 4

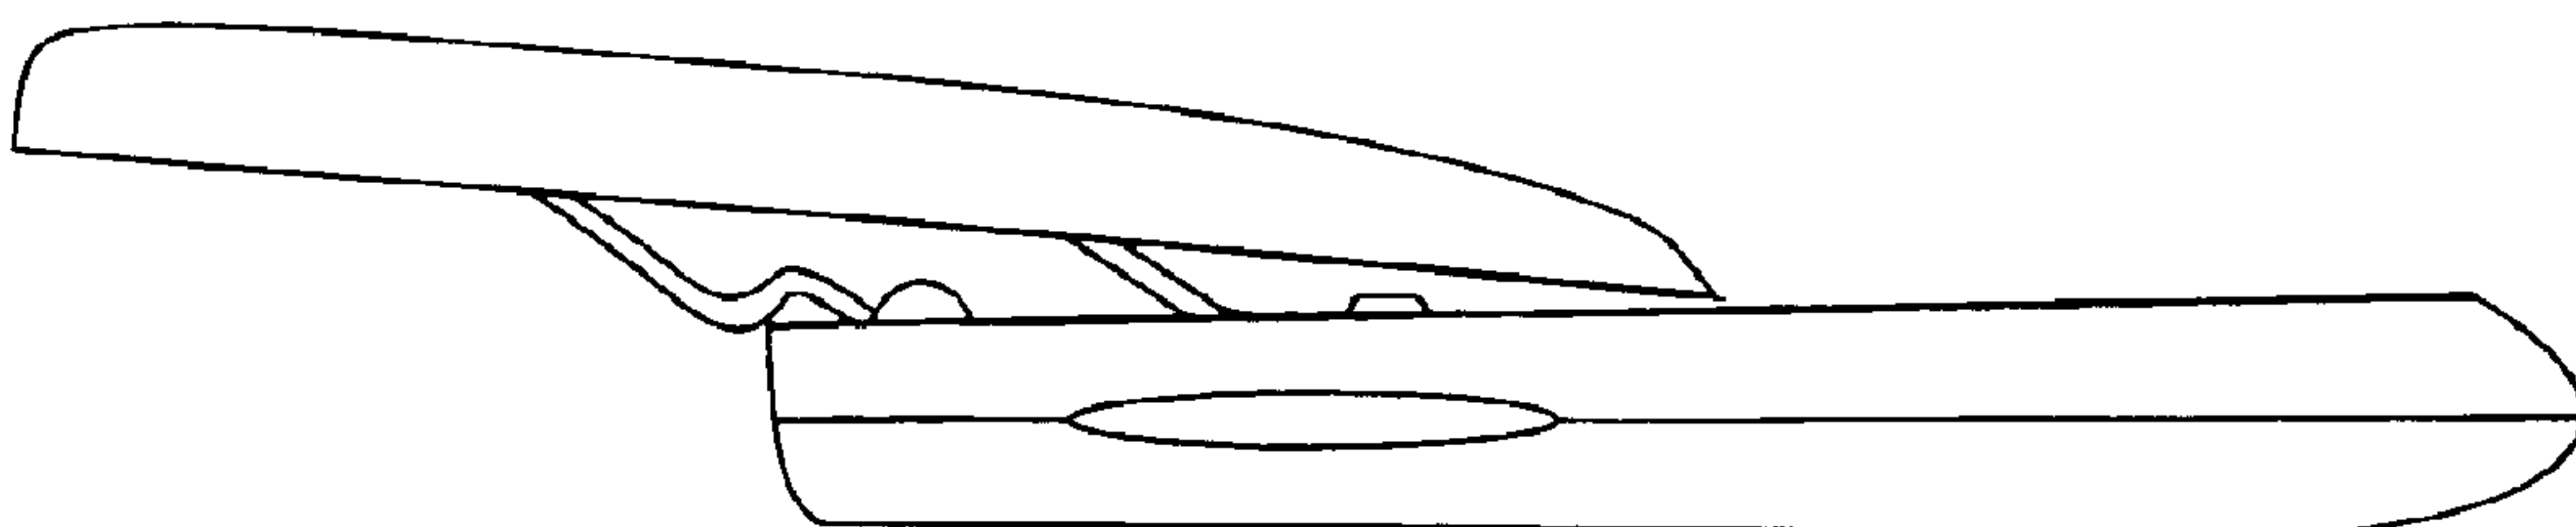


Fig. 5

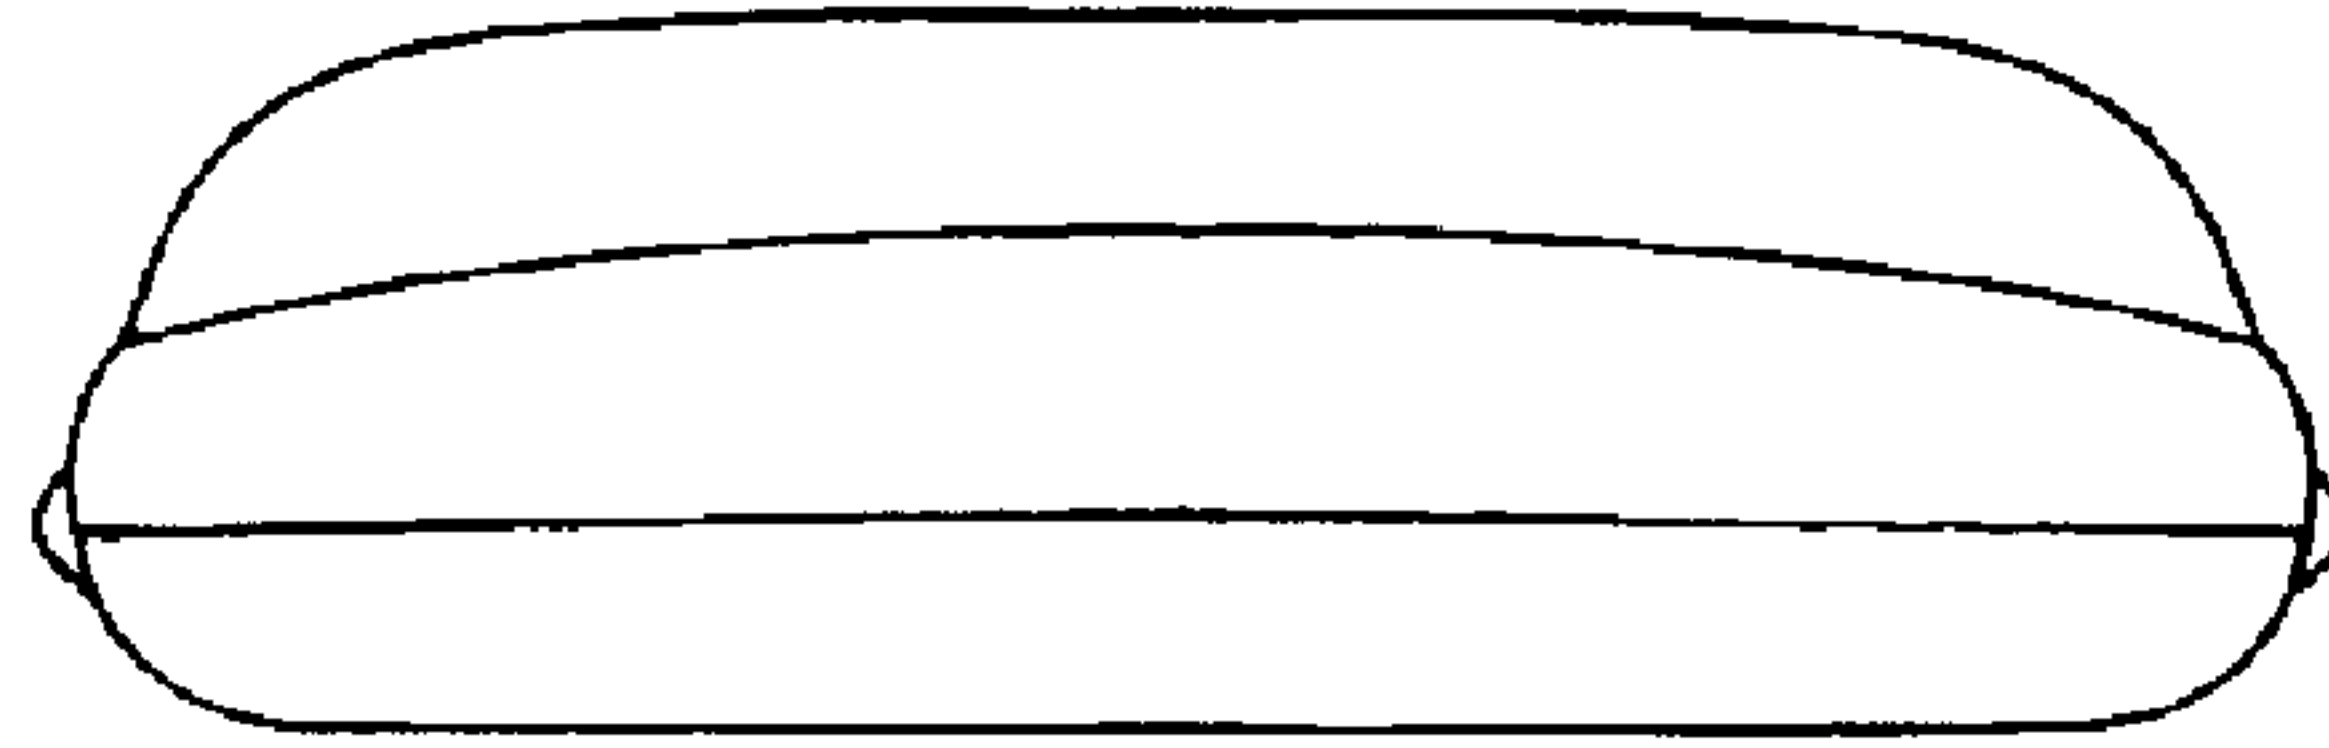


Fig. 6

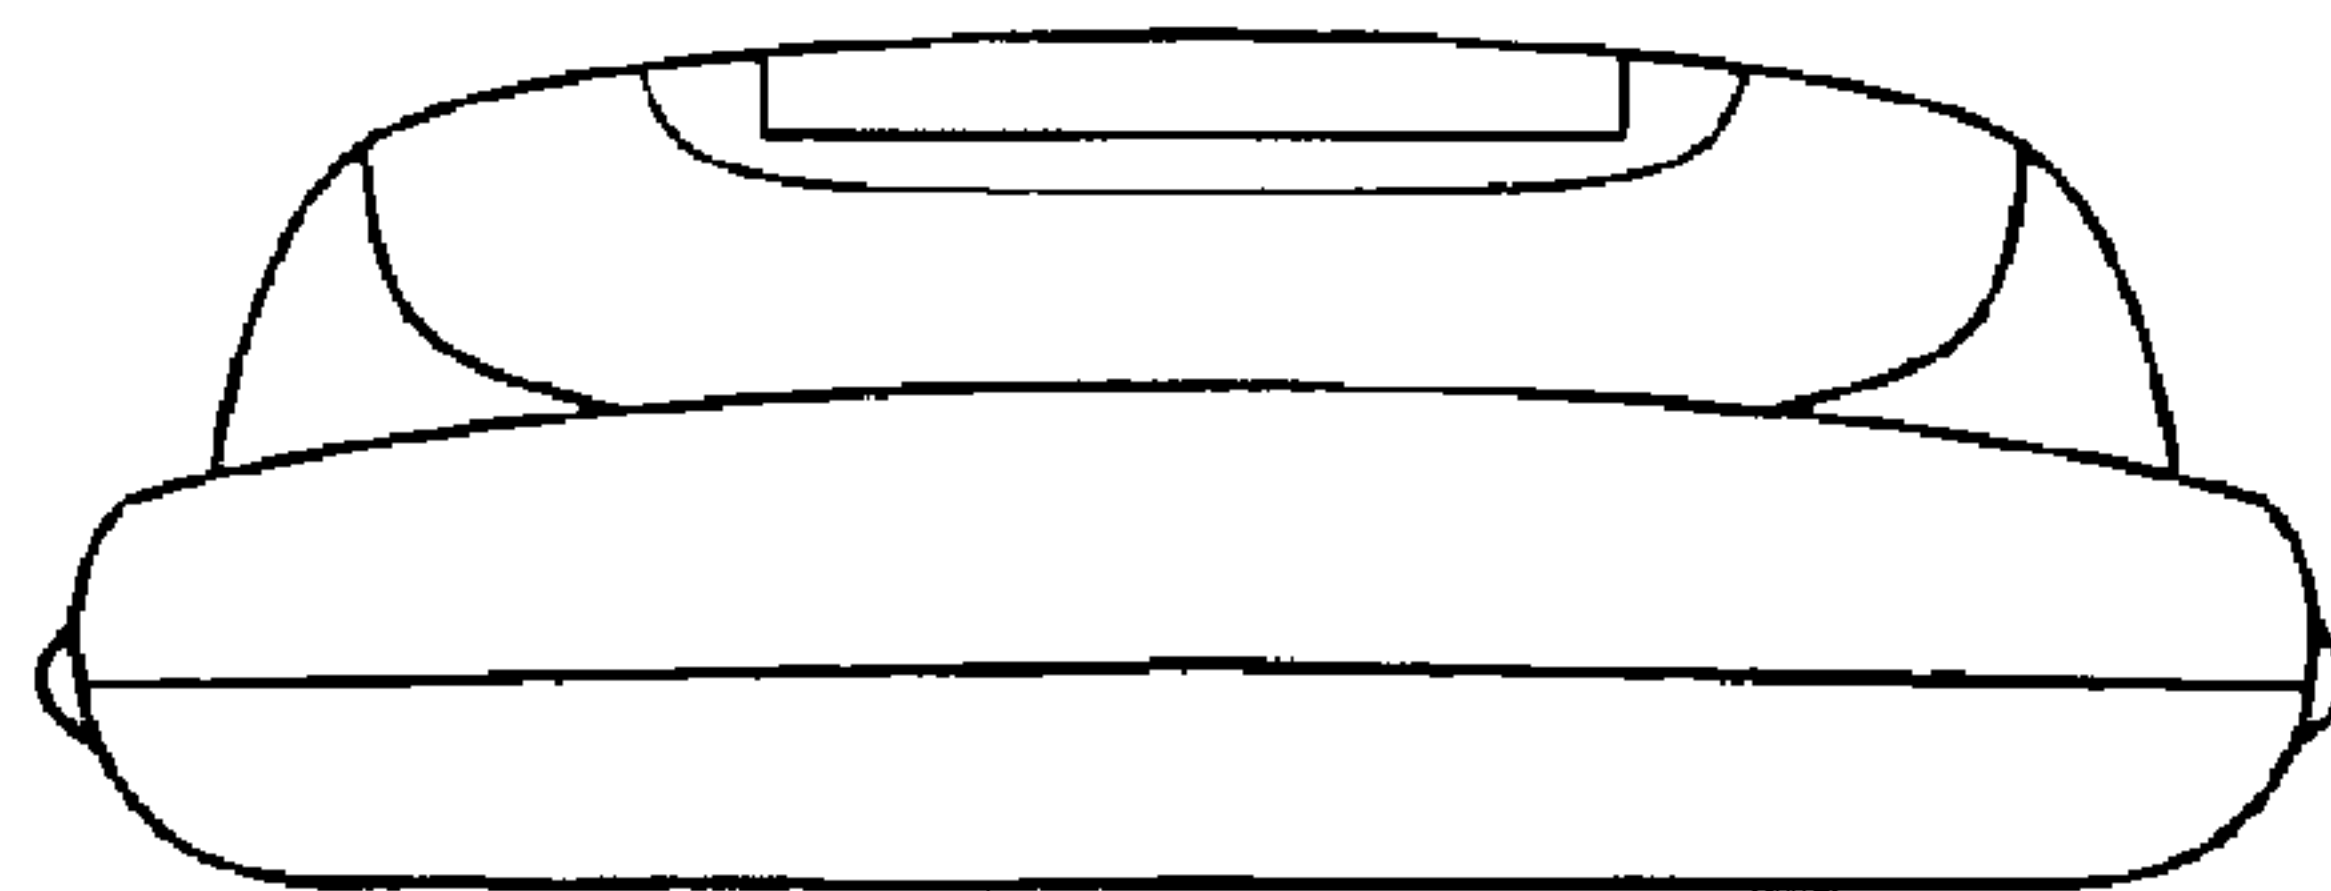


Fig. 7

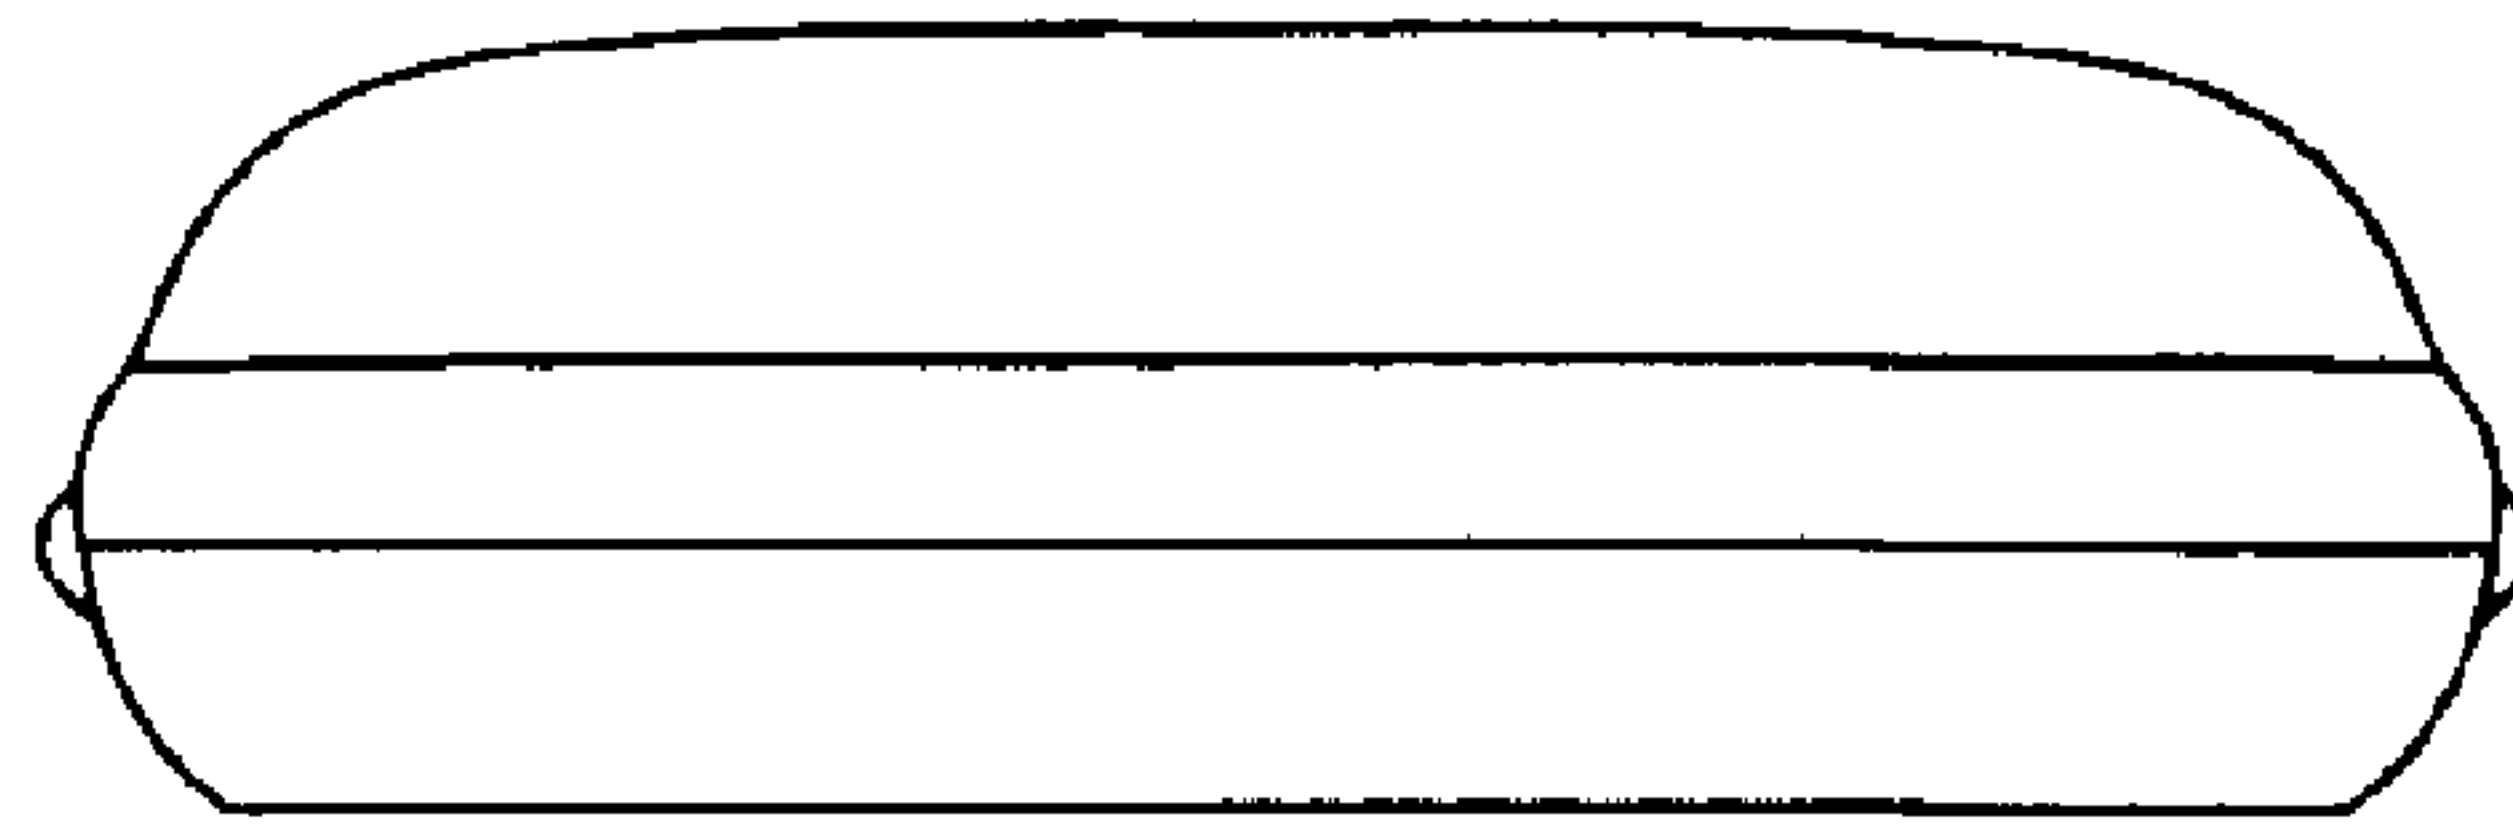


Fig. 8

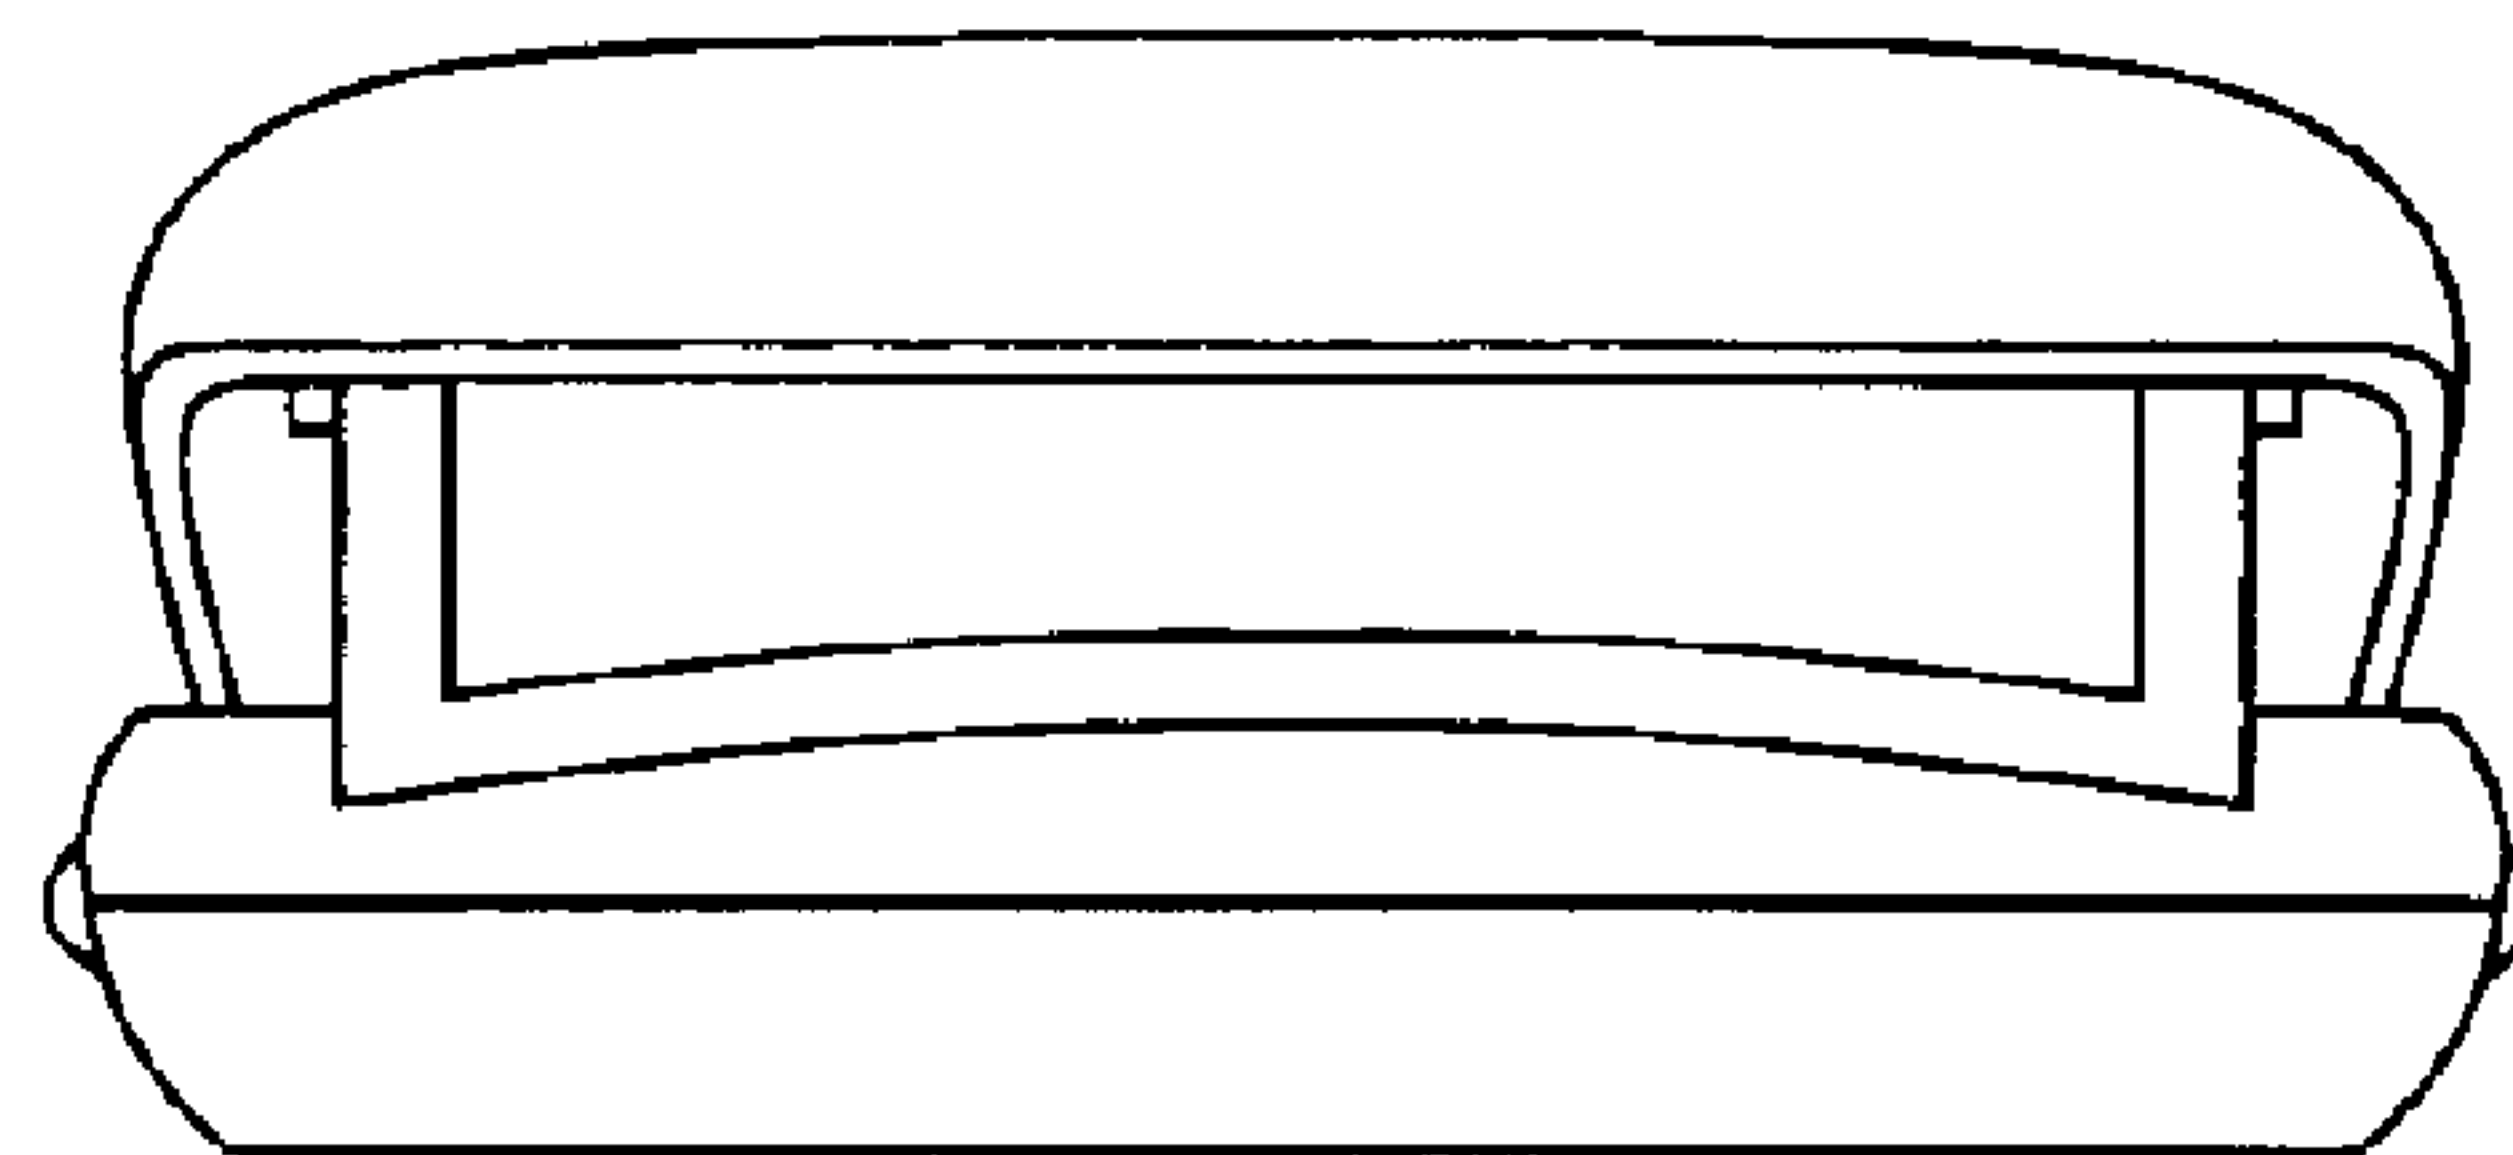


Fig. 9

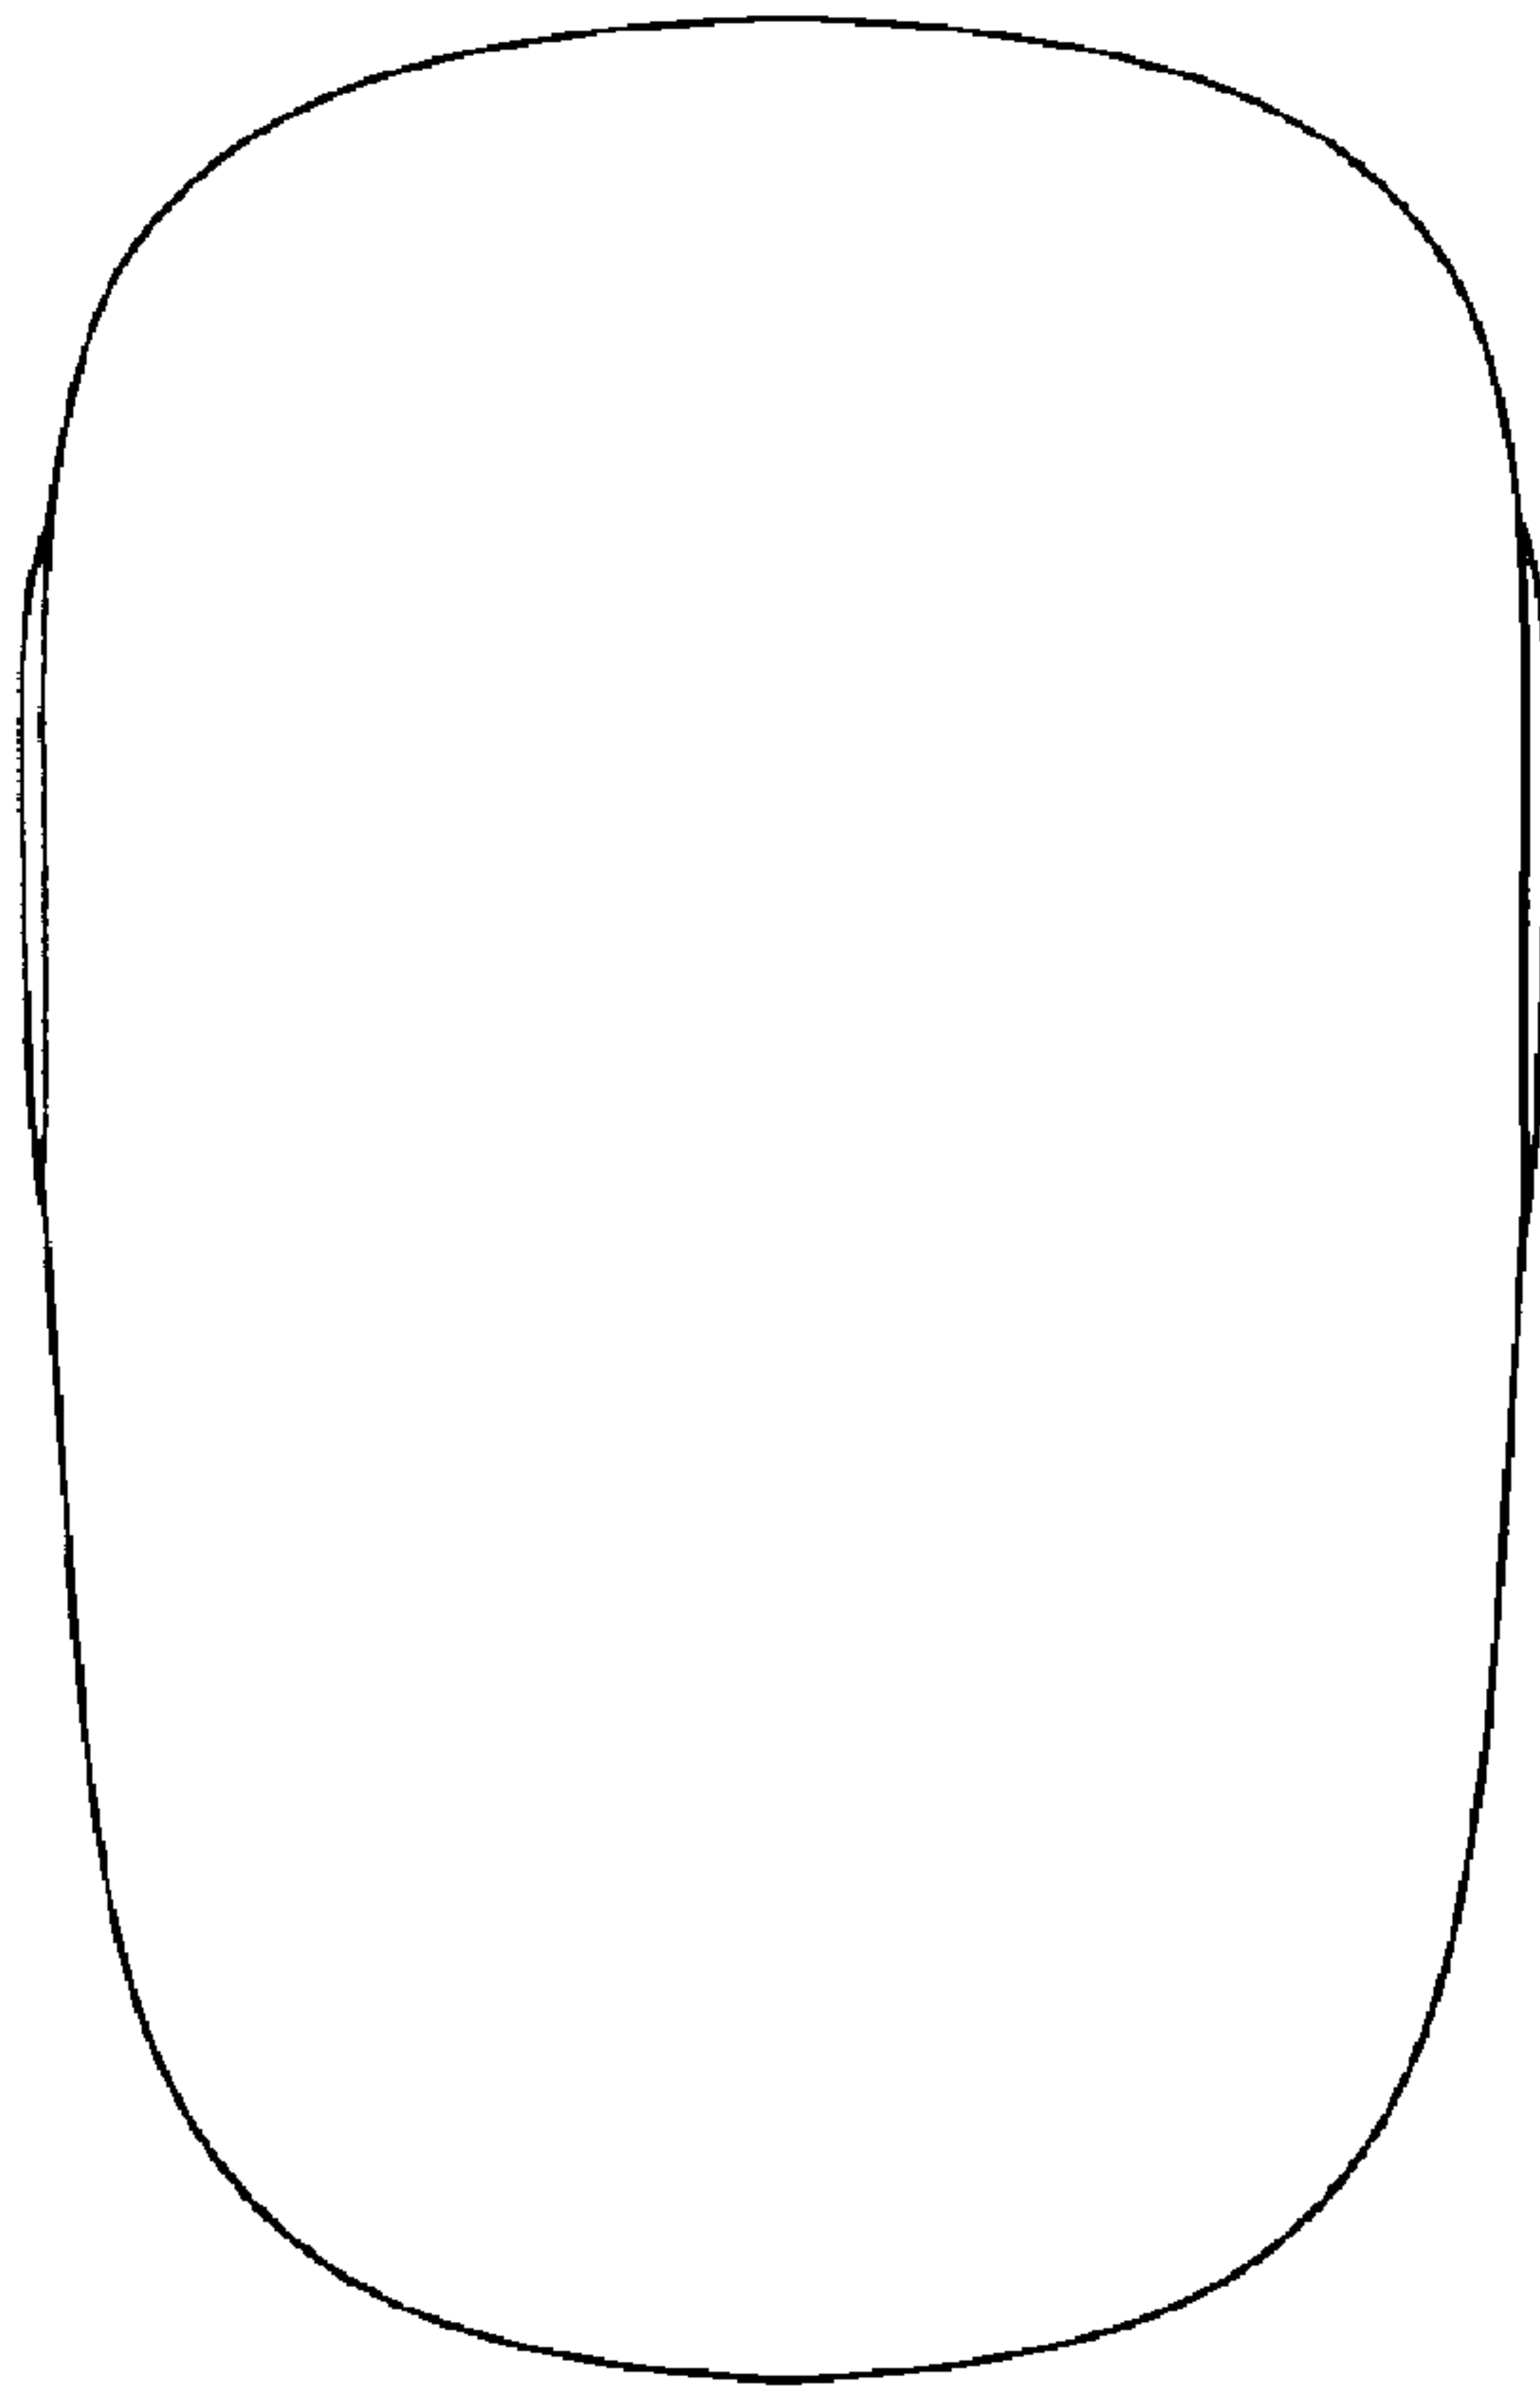


Fig. 10

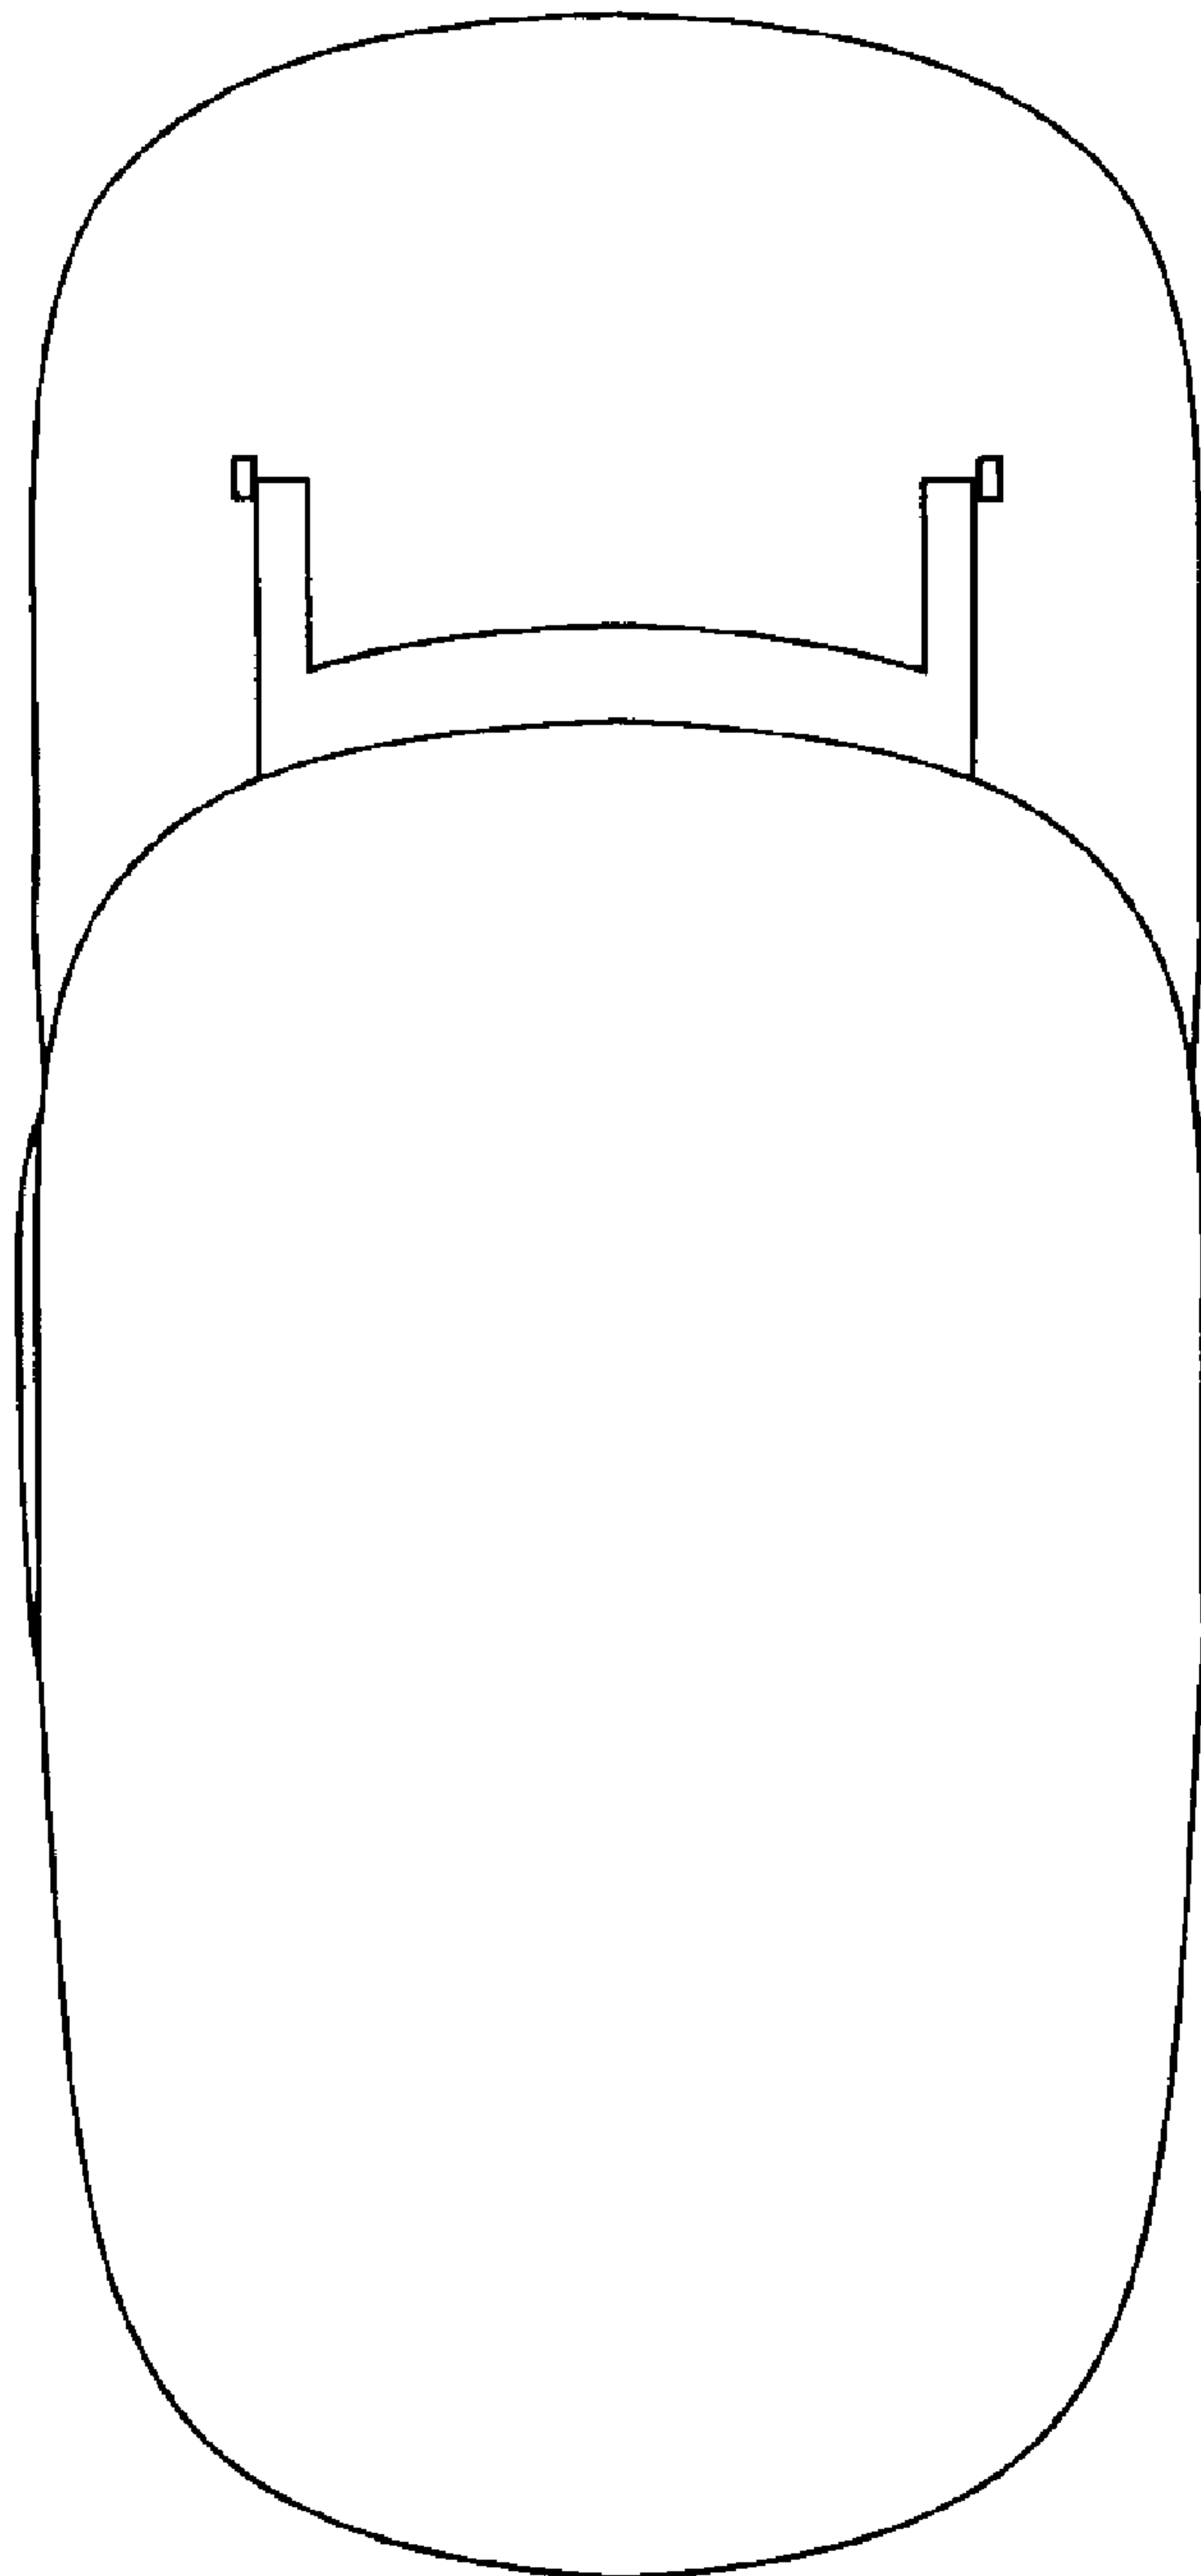


Fig. 11