

US00D517935S

(12) **United States Design Patent** (10) **Patent No.:** **US D517,935 S**
Barmes et al. (45) **Date of Patent:** **** Mar. 28, 2006**

(54) **SCALE**

(76) Inventors: **Gregory P. Barmes**, 1171 N. Atkinson Rd., Vincennes, IN (US) 47591; **Dustin P. Barmes**, 1171 N. Atkinson Rd., Vincennes, IN (US) 47591

(**) Term: **14 Years**

(21) Appl. No.: **29/222,300**

(22) Filed: **Jan. 27, 2005**

Related U.S. Application Data

(63) Continuation-in-part of application No. 29/213,231, filed on Sep. 15, 2004.

(51) **LOC (8) Cl.** **10-04**

(52) **U.S. Cl.** **D10/91**

(58) **Field of Classification Search** D10/91-92;
177/126-127, 210 EM, 171-176, 238-245,
177/DIG. 5

See application file for complete search history.

(56) **References Cited**

U.S. PATENT DOCUMENTS

D65,272 S	7/1924	Heimann
D83,311 S	2/1931	Chambers
3,703,935 A	11/1972	Hutchinson et al.
3,968,849 A	7/1976	Dale et al.
4,030,559 A	6/1977	Fish et al.
D268,334 S	3/1983	Harbers, Jr.
D276,319 S	11/1984	Turner
D280,805 S	10/1985	Muller et al.
D312,051 S	11/1990	Meixner
D329,392 S	9/1992	Kurata
D359,921 S	7/1995	Robertson et al.
D390,141 S	2/1998	Jacquet et al.
D401,173 S	11/1998	Kurata et al.
D448,690 S	10/2001	Day
D455,092 S	4/2002	Kesselman
D470,782 S	2/2003	Motomizu

D472,832 S	4/2003	Kesselman
D472,833 S	4/2003	Thadani
D478,826 S	8/2003	Barmes
6,700,080 B1	3/2004	Stephens
D489,635 S	5/2004	Thadani
6,781,068 B1	8/2004	Zahriya et al.
D498,155 S	11/2004	Sato et al.
D498,156 S	11/2004	Lee
6,833,515 B1	12/2004	Kesselman
D504,342 S	4/2005	Kesselman
D505,089 S	5/2005	Thadani
D505,348 S	5/2005	Lee
D505,873 S	6/2005	Kesselman
D506,941 S	7/2005	Leisinger et al.

Primary Examiner—Antoine D. Davis

(74) *Attorney, Agent, or Firm*—Brinks Hofer Gilson & Lione

(57) **CLAIM**

The ornamental design for a scale, as shown and described.

DESCRIPTION

FIG. 1 is a top plan view of a scale of the present invention shown in a “closed” position.

FIG. 2 is a top plan view of the scale shown in FIG. 1 in an “open” position.

FIG. 3 is a side elevation view of the scale as viewed from the left side of FIG. 1, the opposite side being a mirror image thereof.

FIG. 4 is a side elevation view of the scale taken from the left side of FIG. 2, the opposite side being a mirror image thereof.


FIG. 5 is a front elevation view of the scale as shown in FIG. 1.

FIG. 6 is a back elevation view of the scale as shown in FIG. 1.

FIG. 7 is a bottom plan view of the scale as shown in FIG. 1; and,

FIG. 8 is a bottom plan view of the scale as shown in FIG. 2.

1 Claim, 6 Drawing Sheets

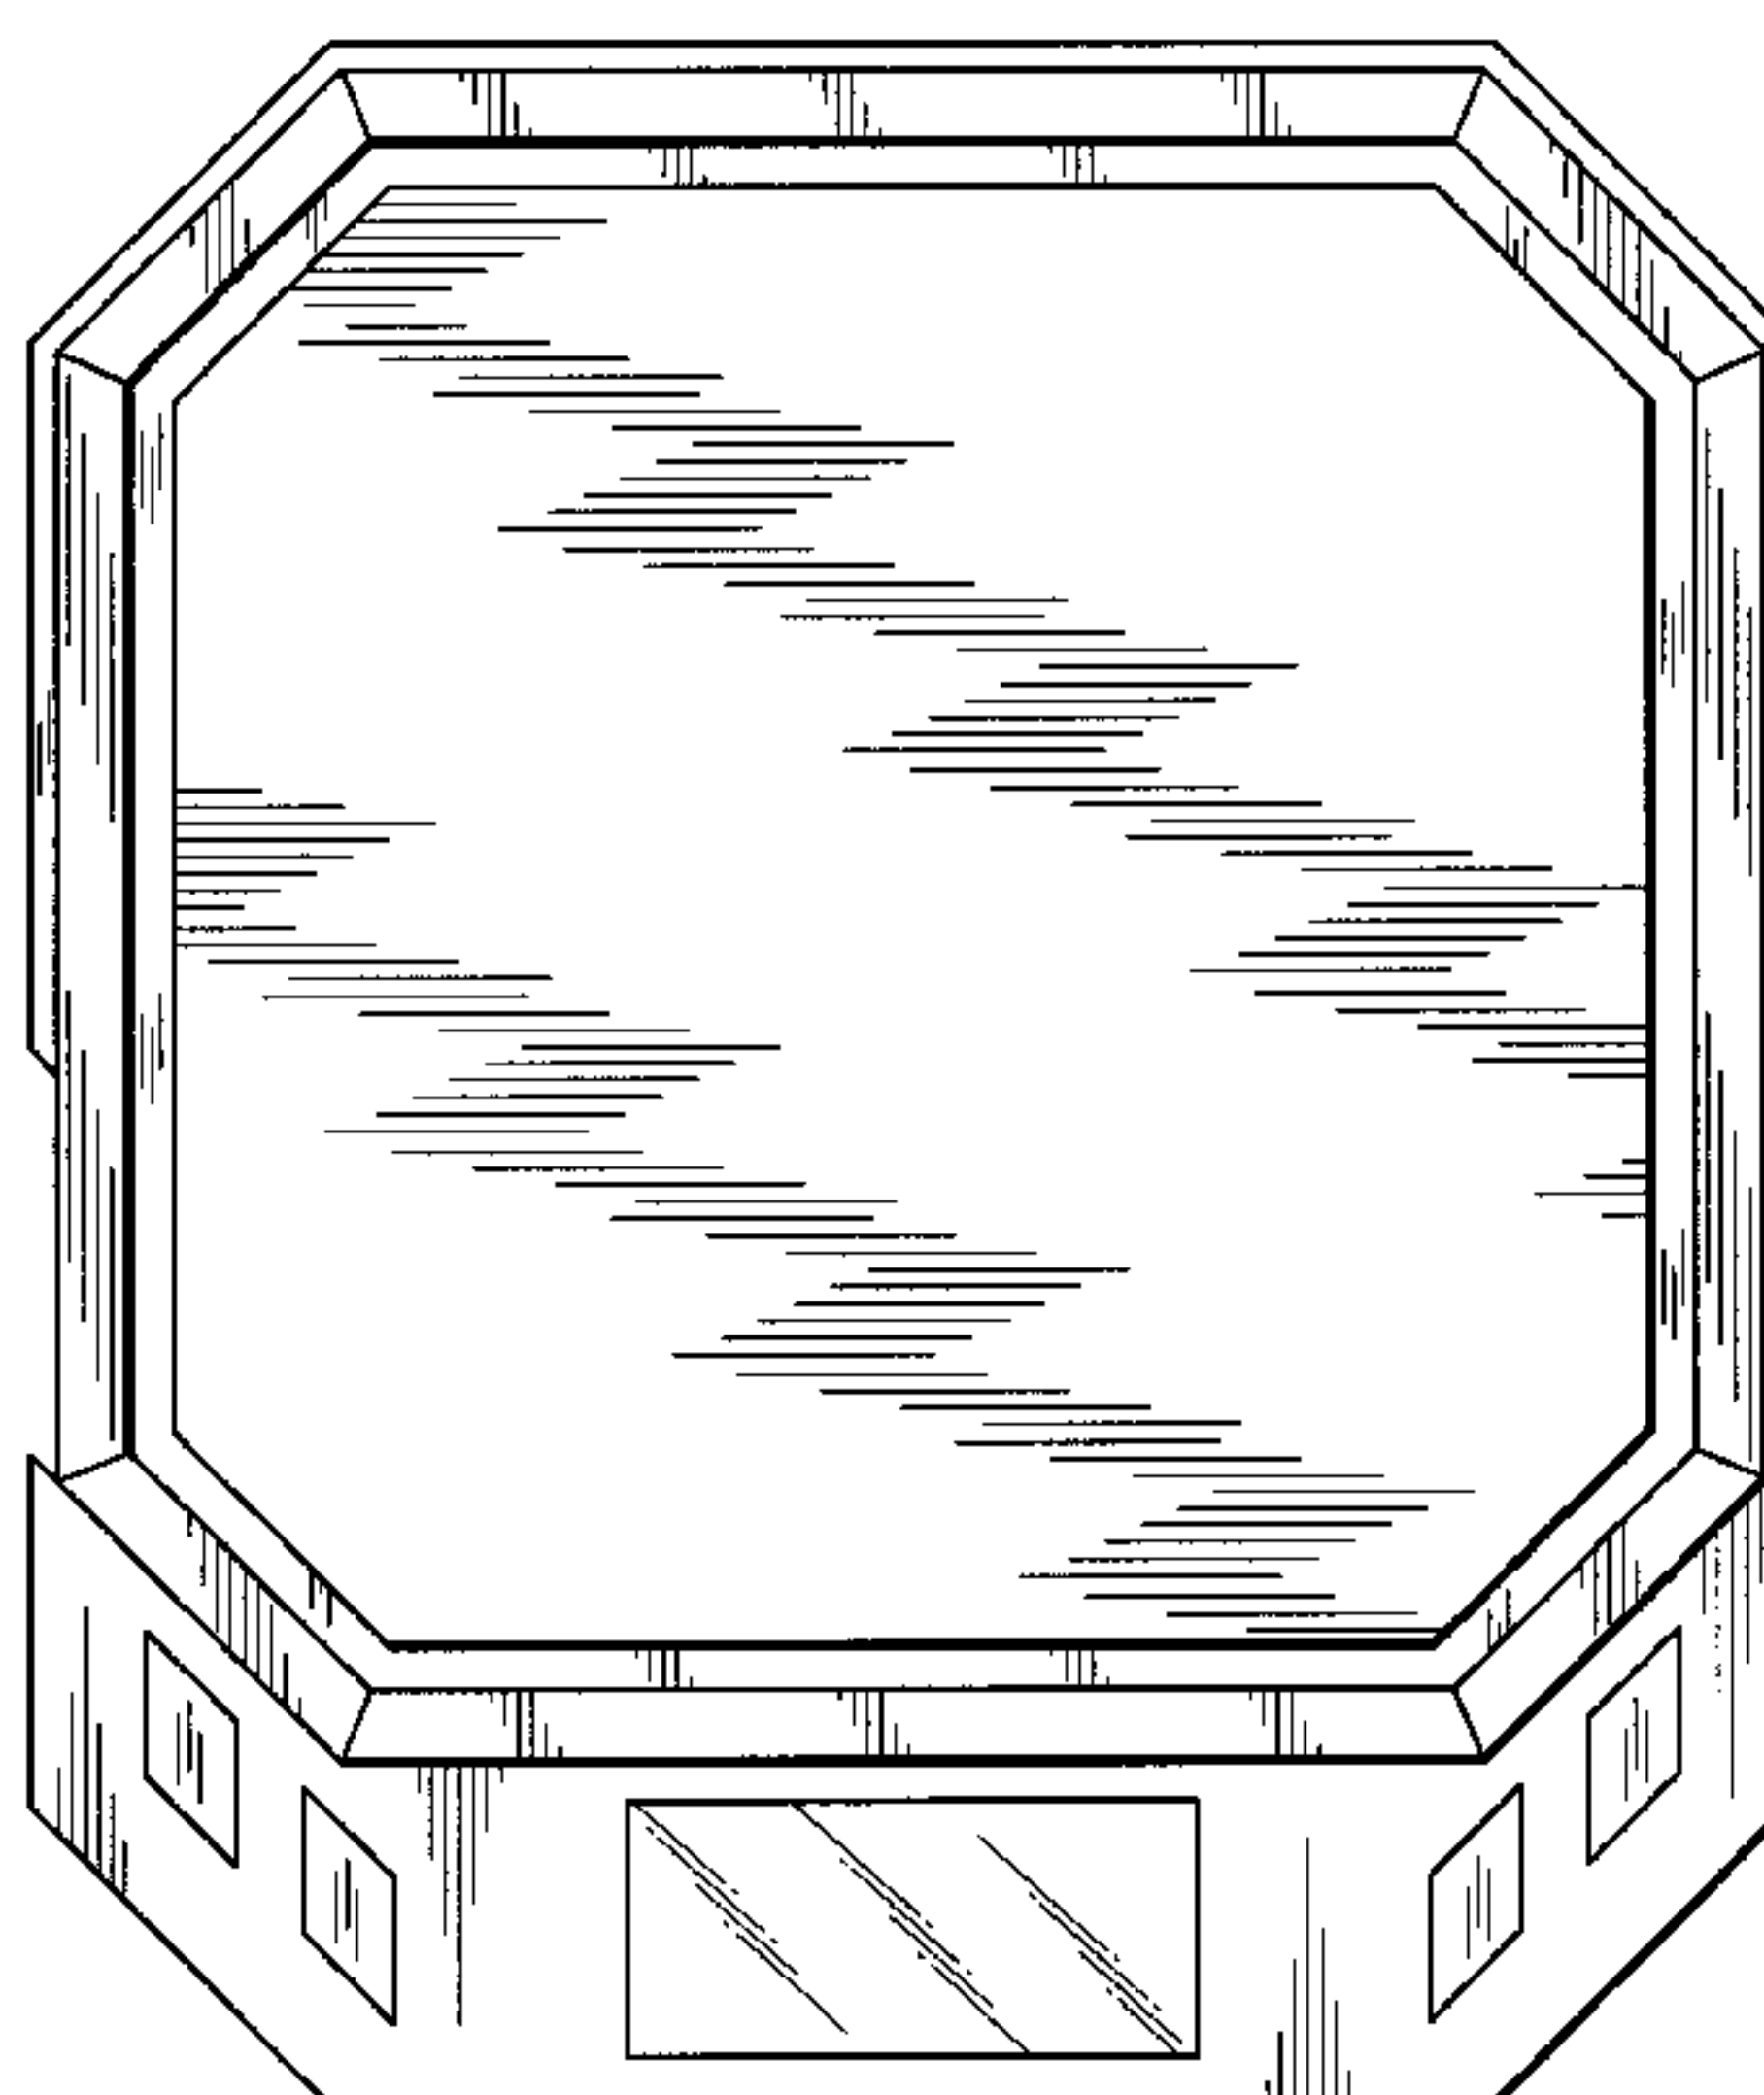

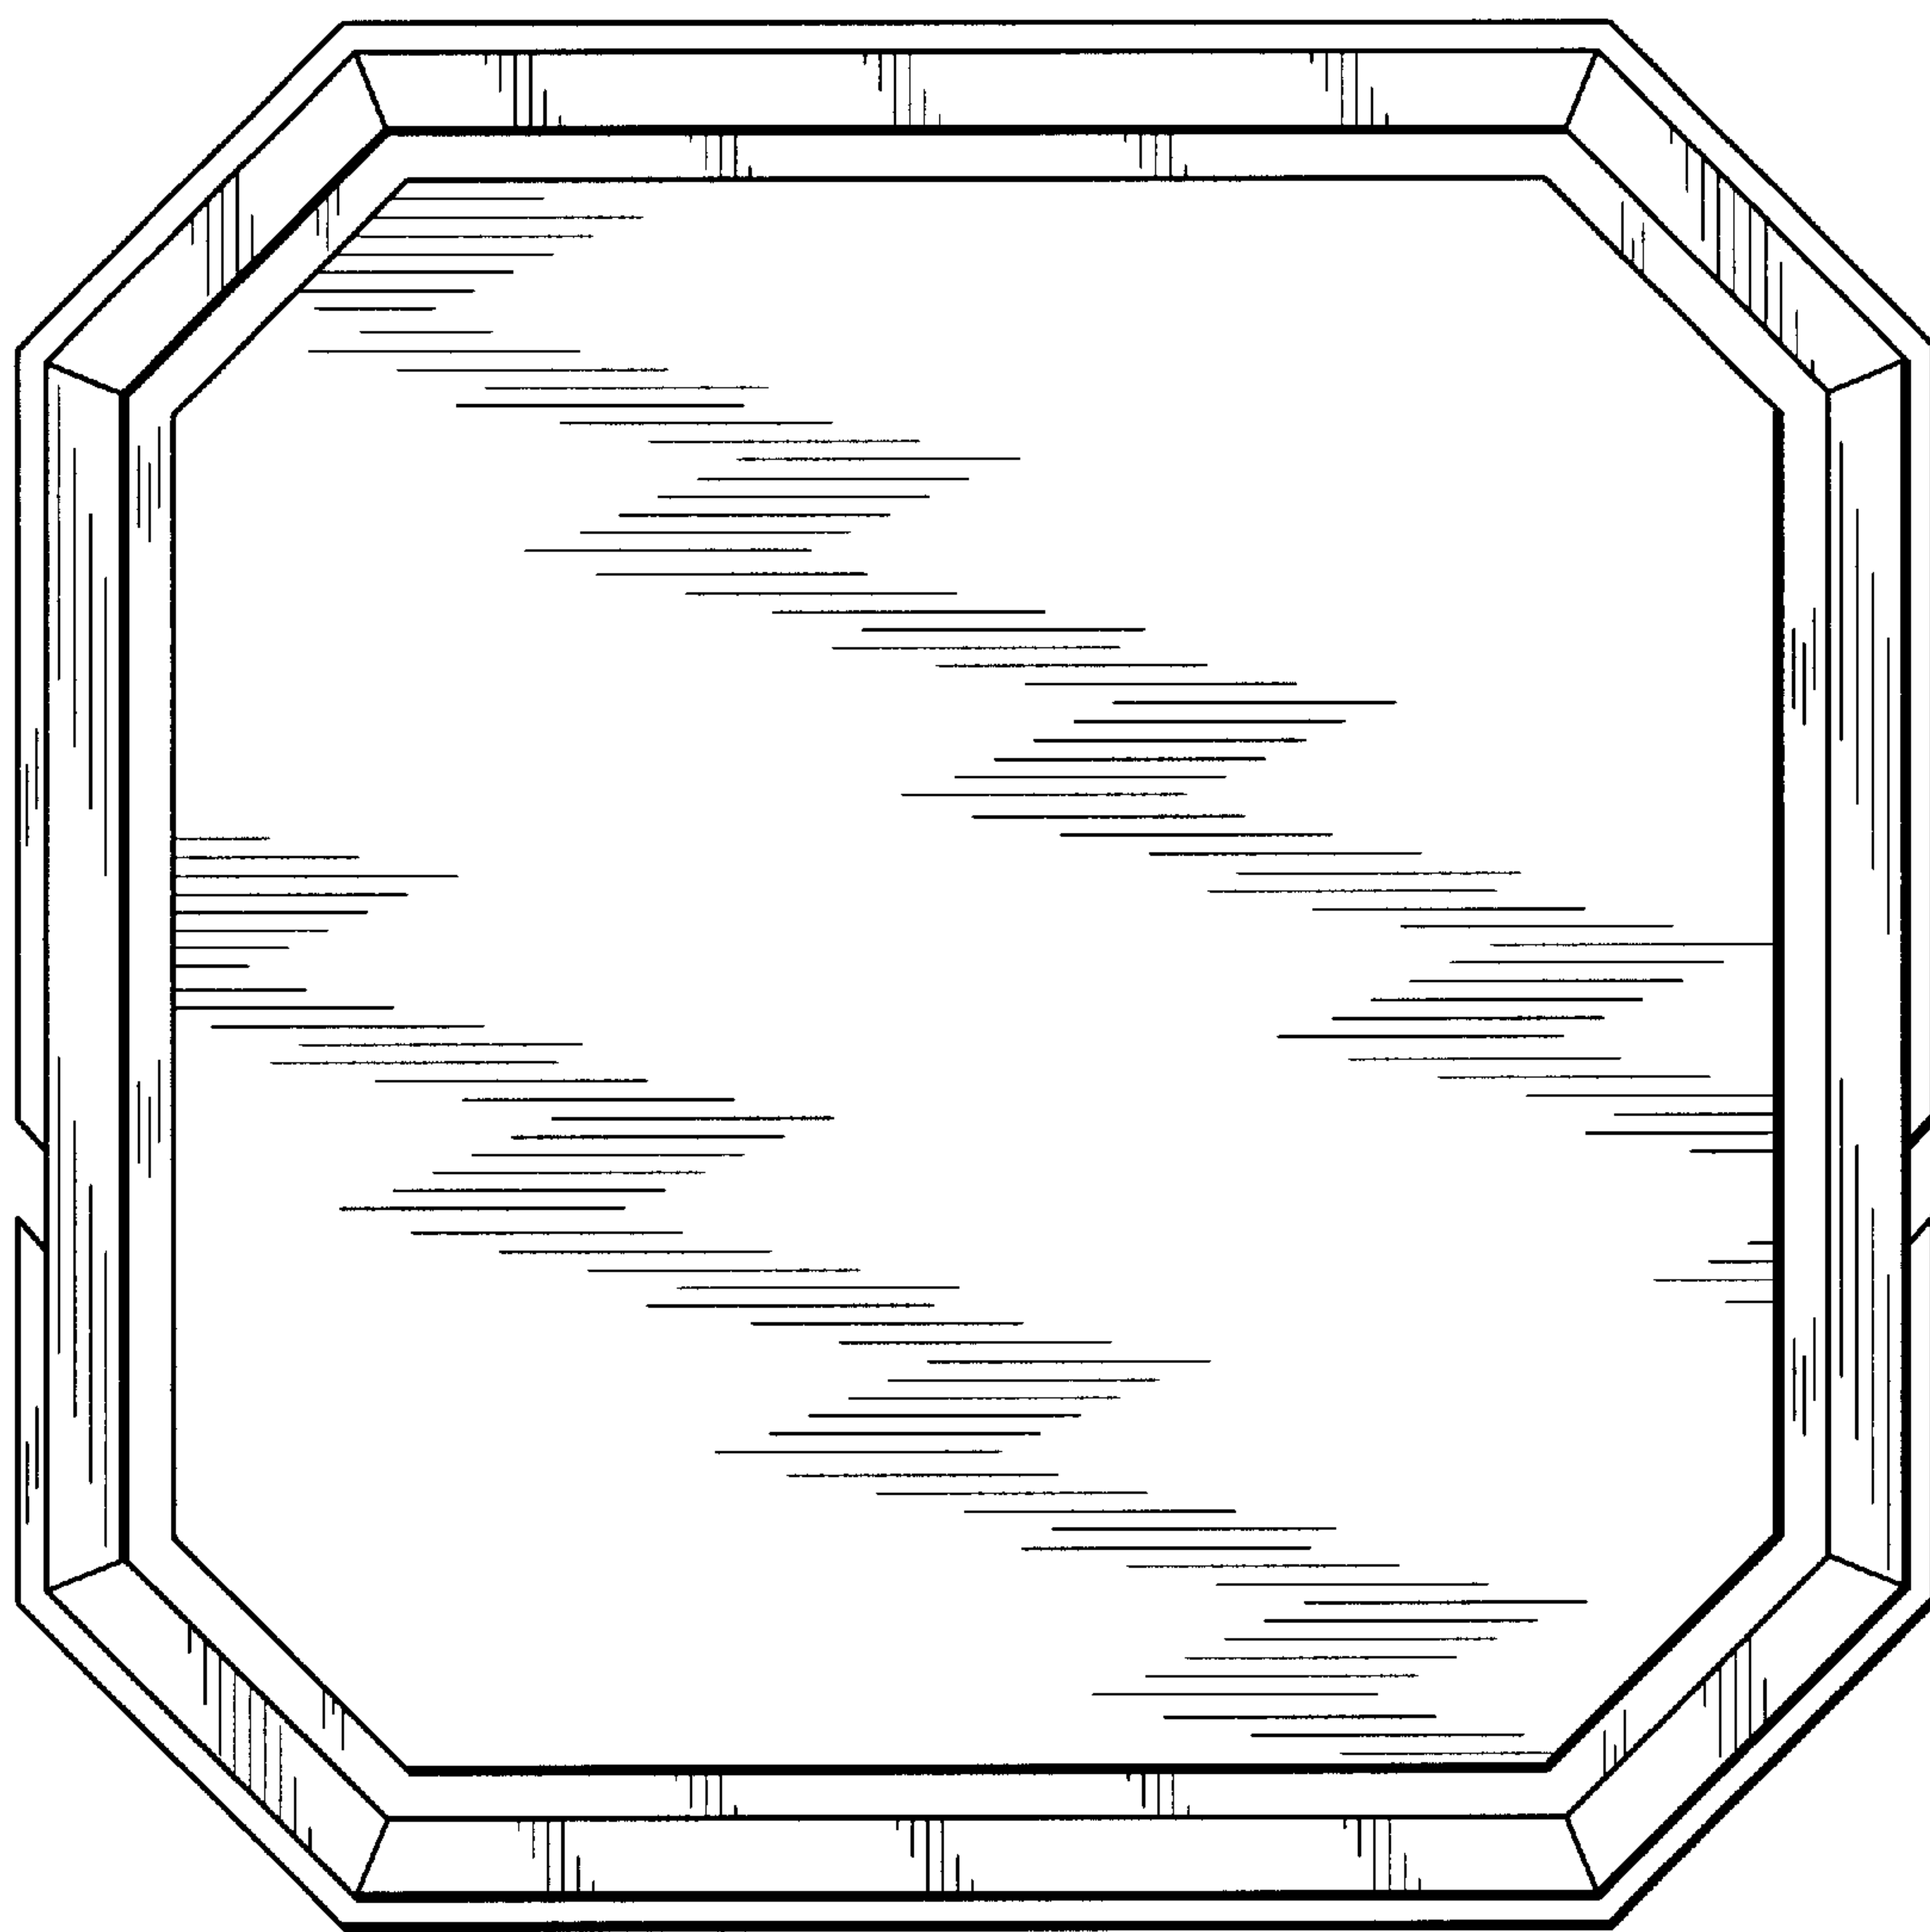


Fig. 1

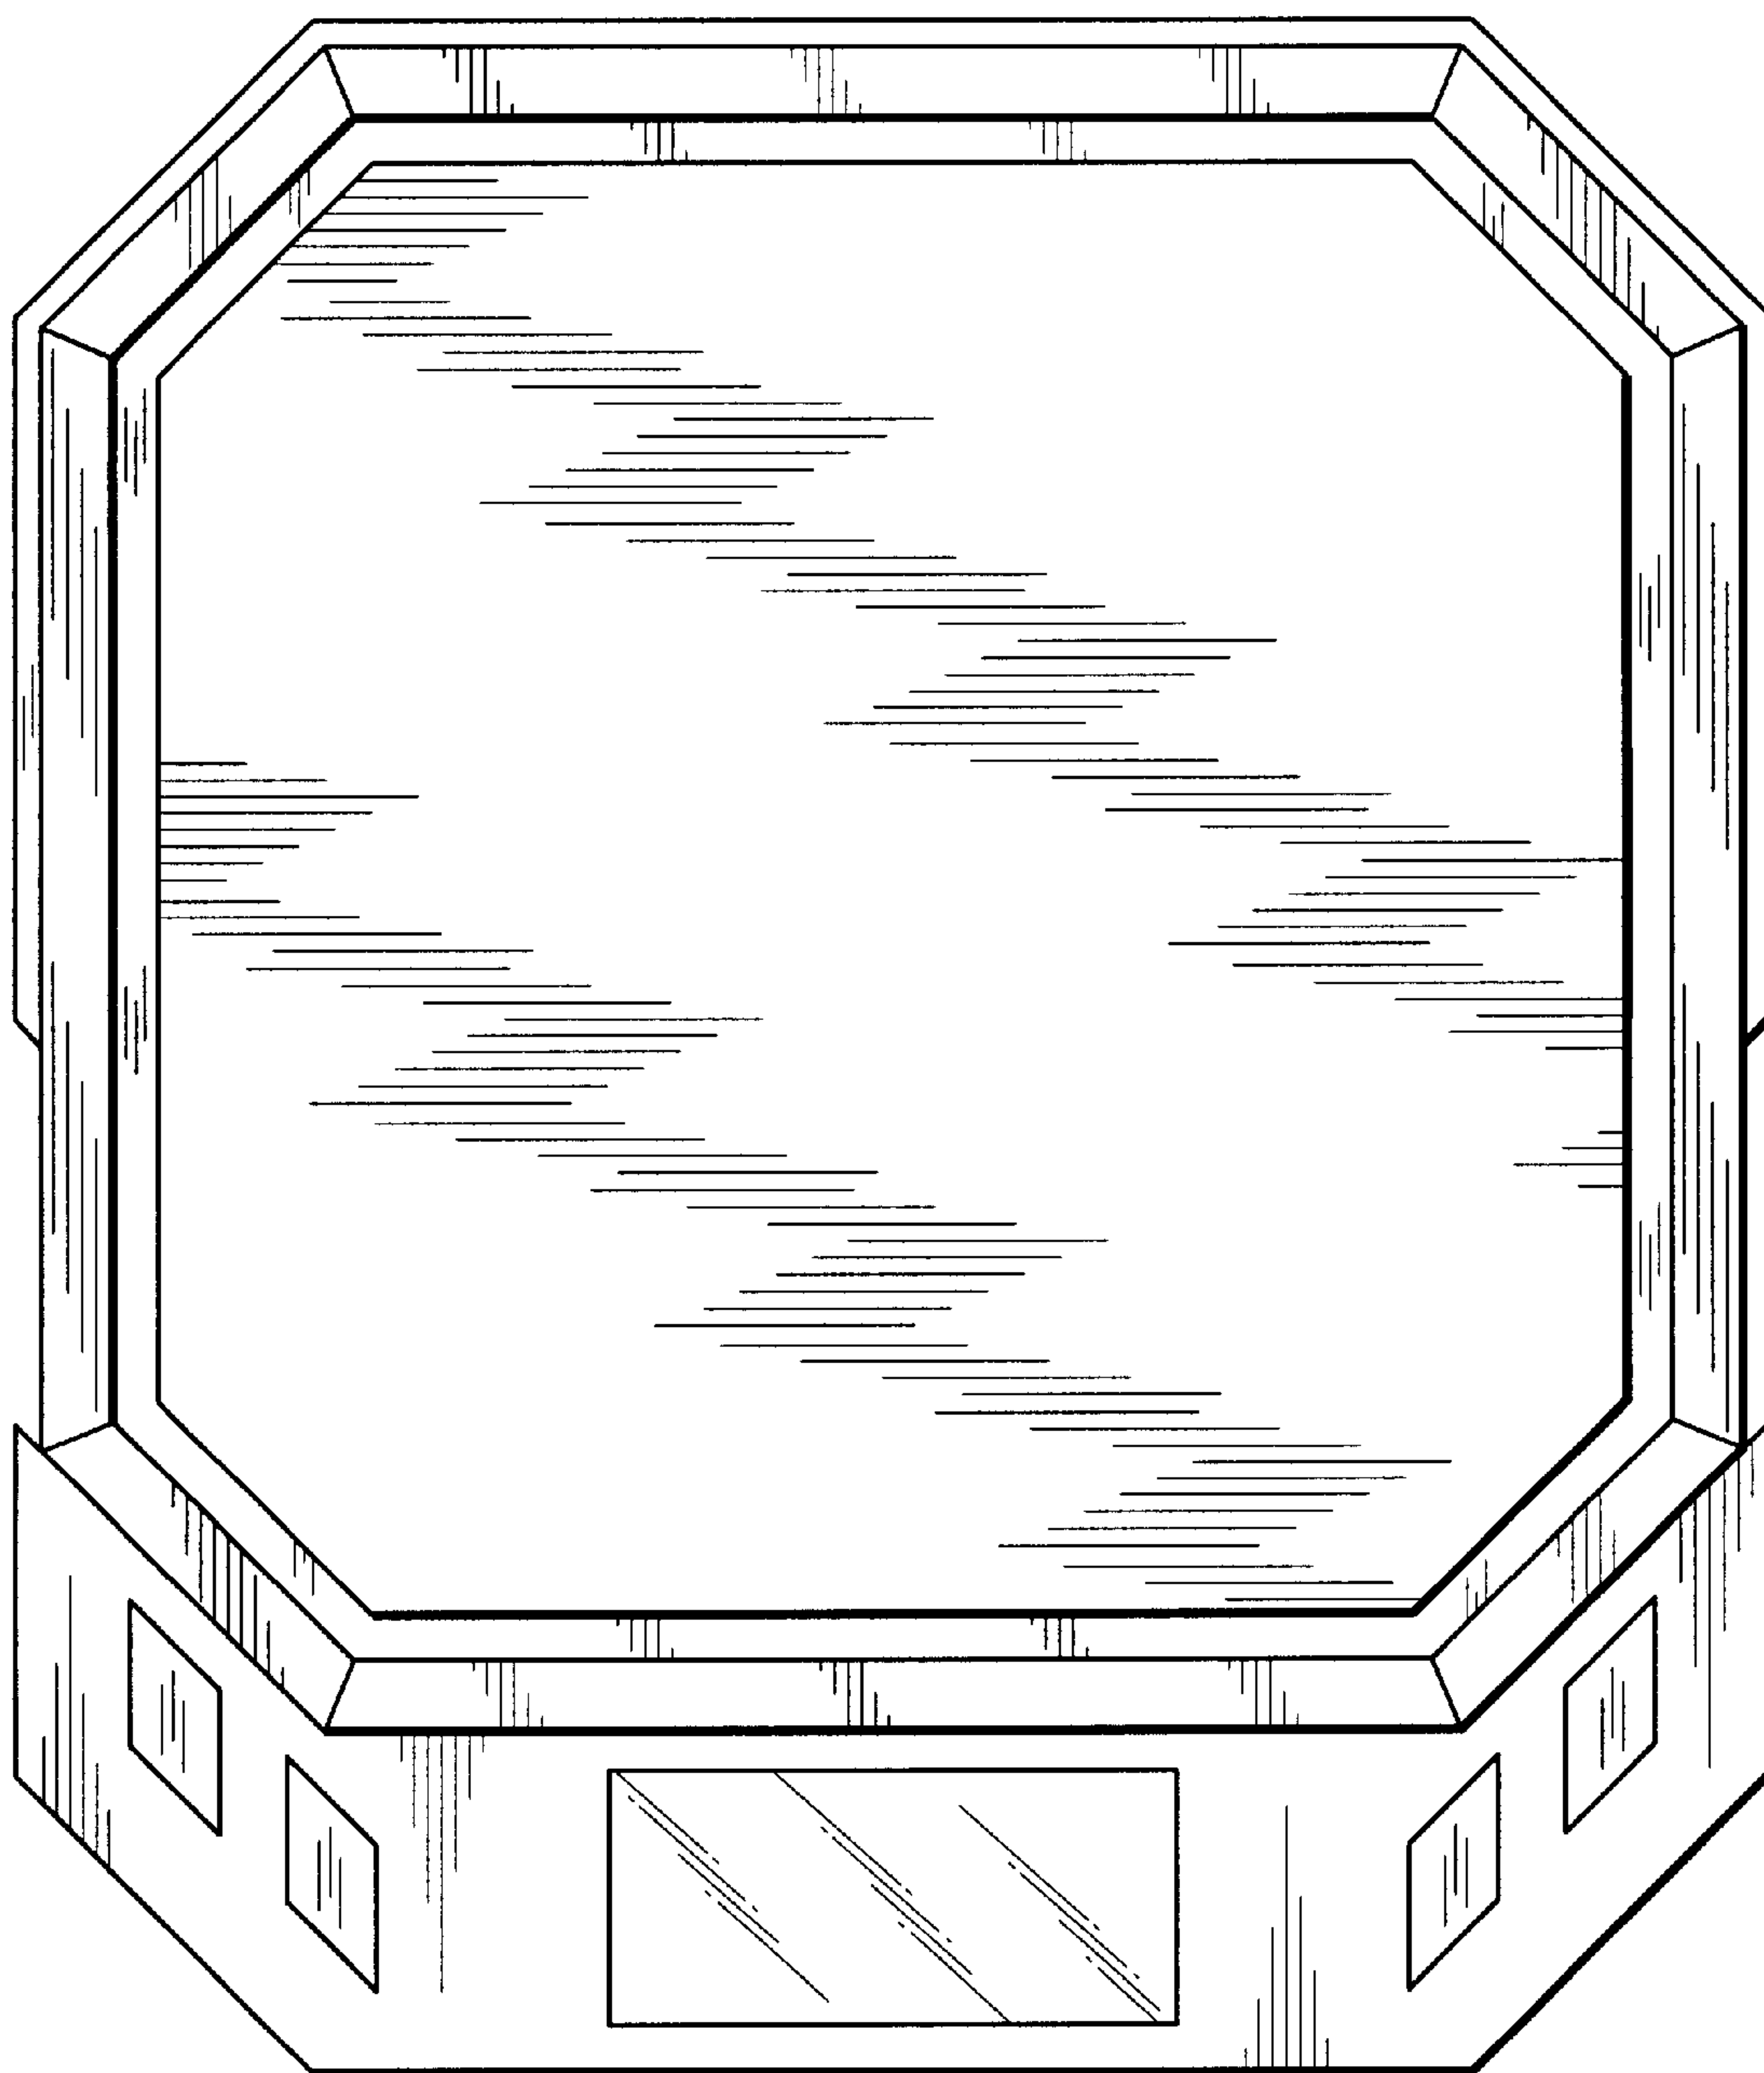


Fig. 2

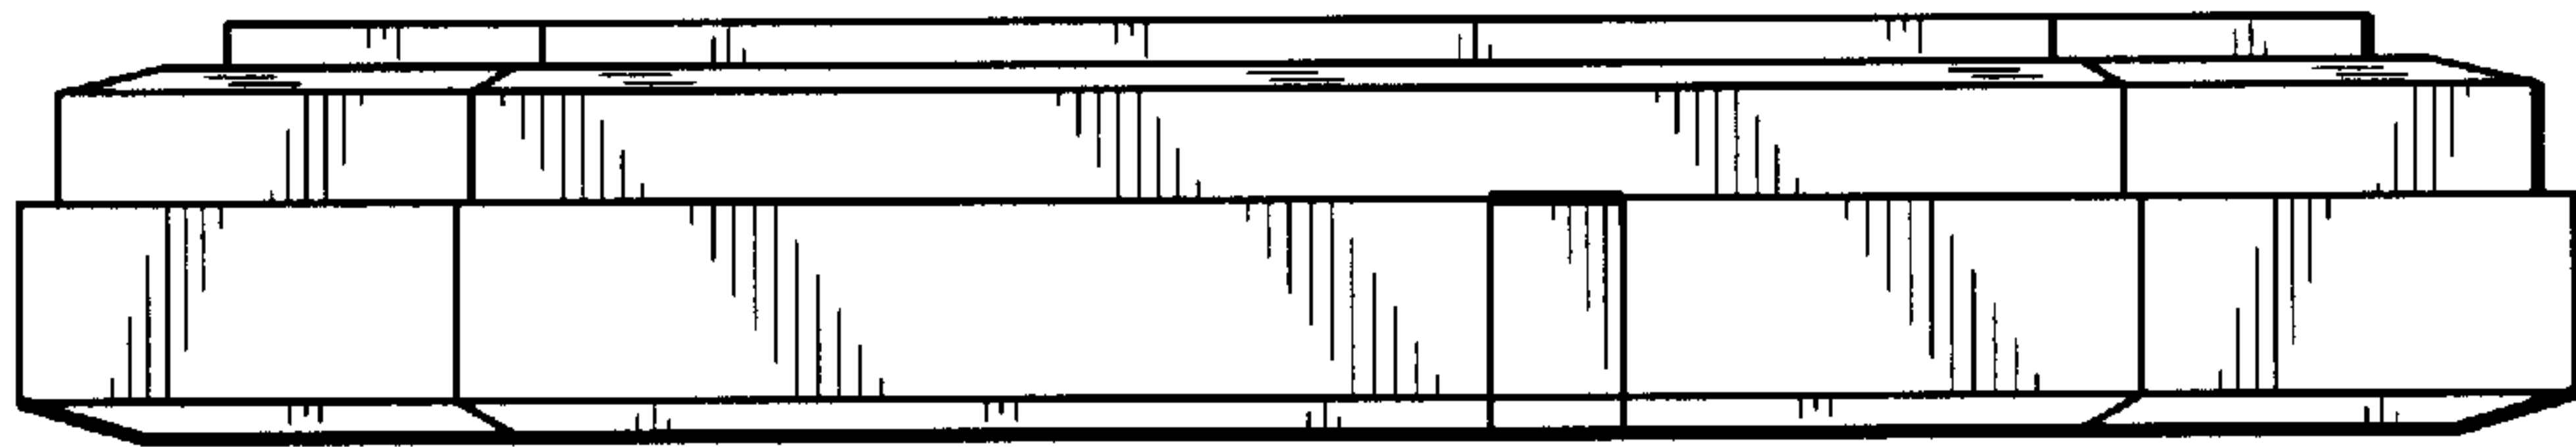


Fig. 3

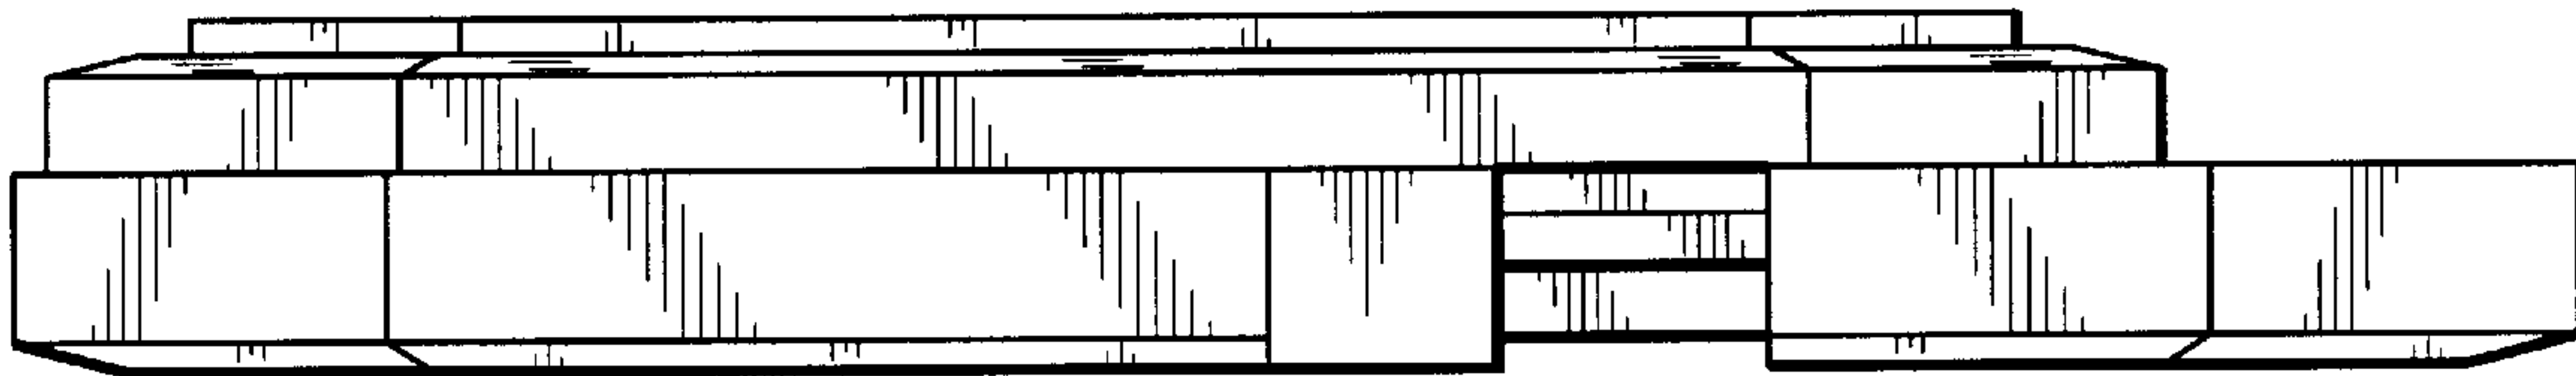


Fig. 4

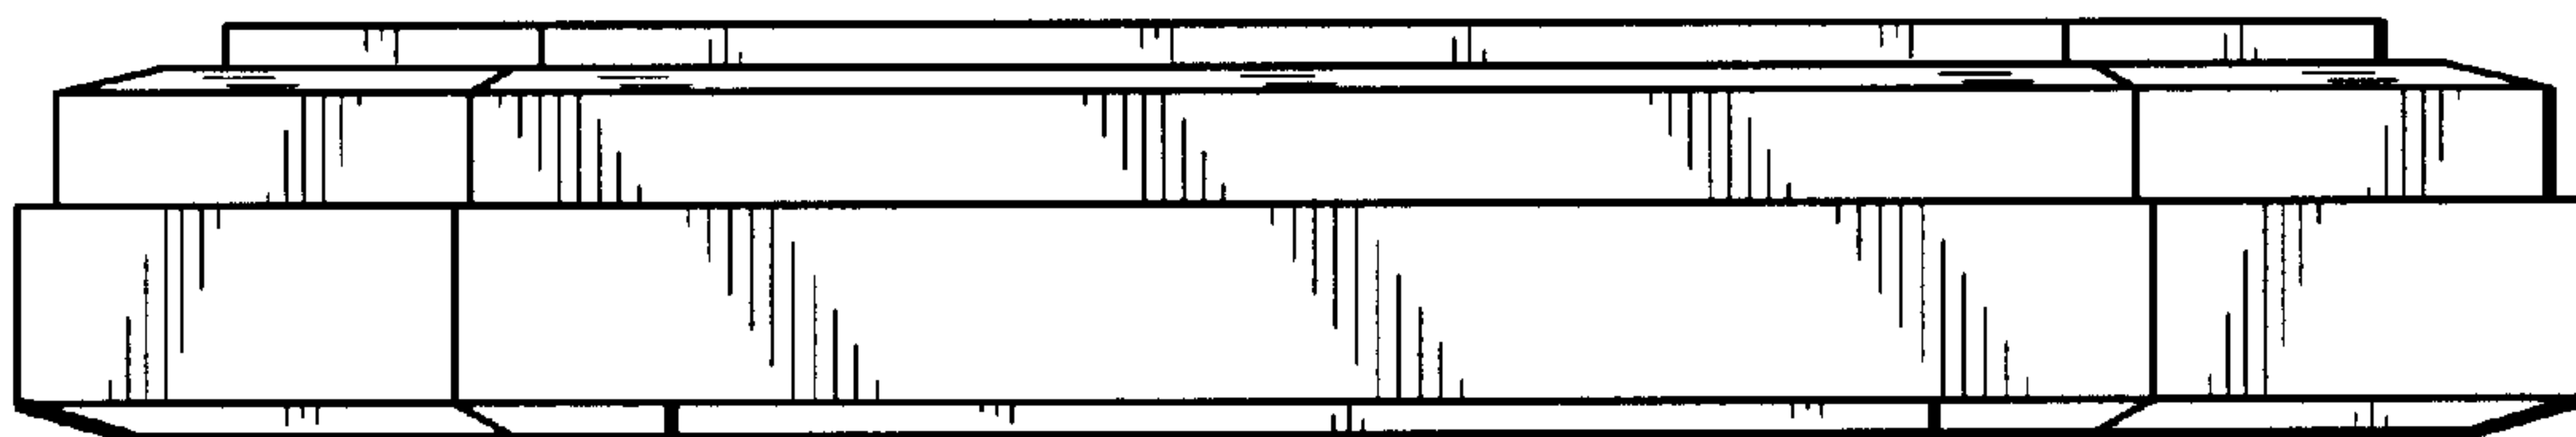


Fig. 5

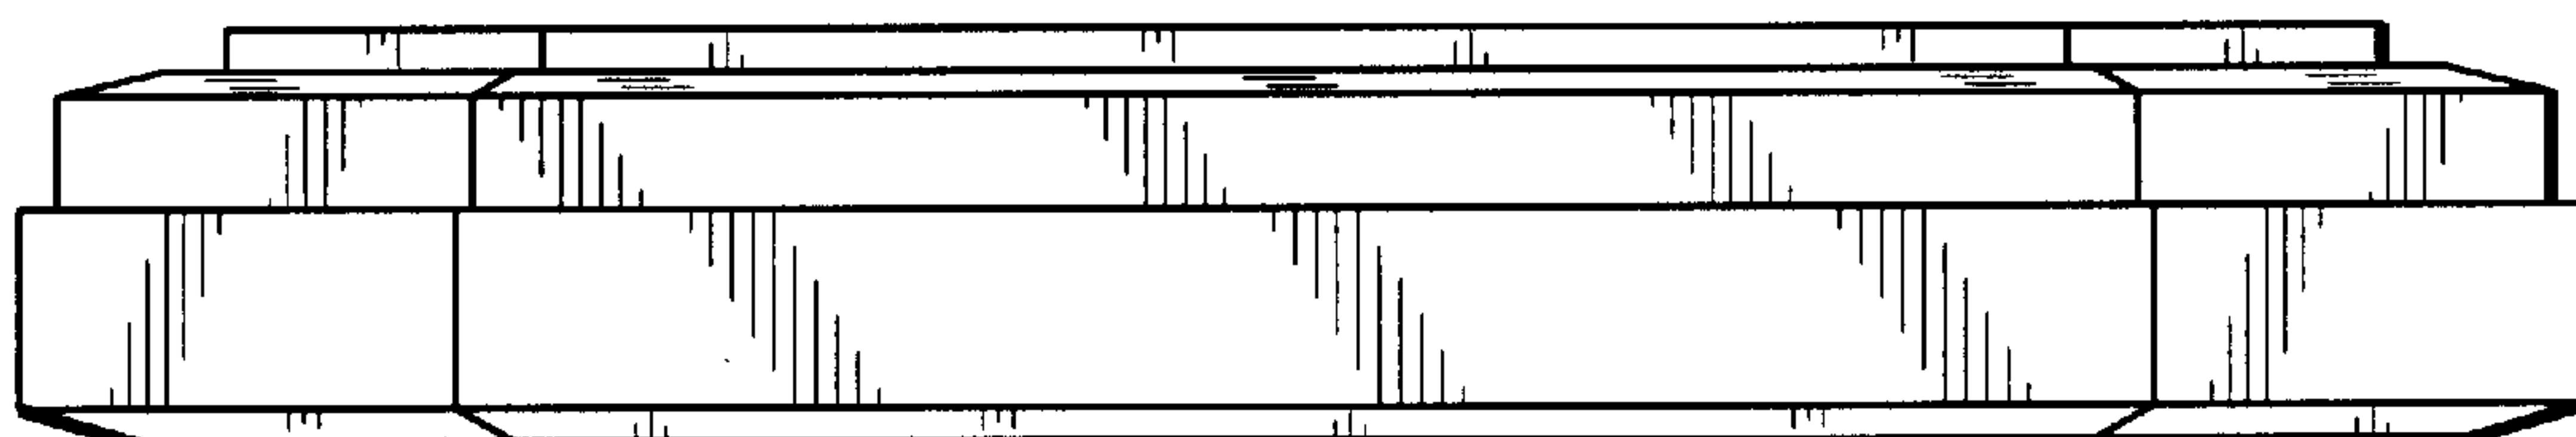


Fig. 6

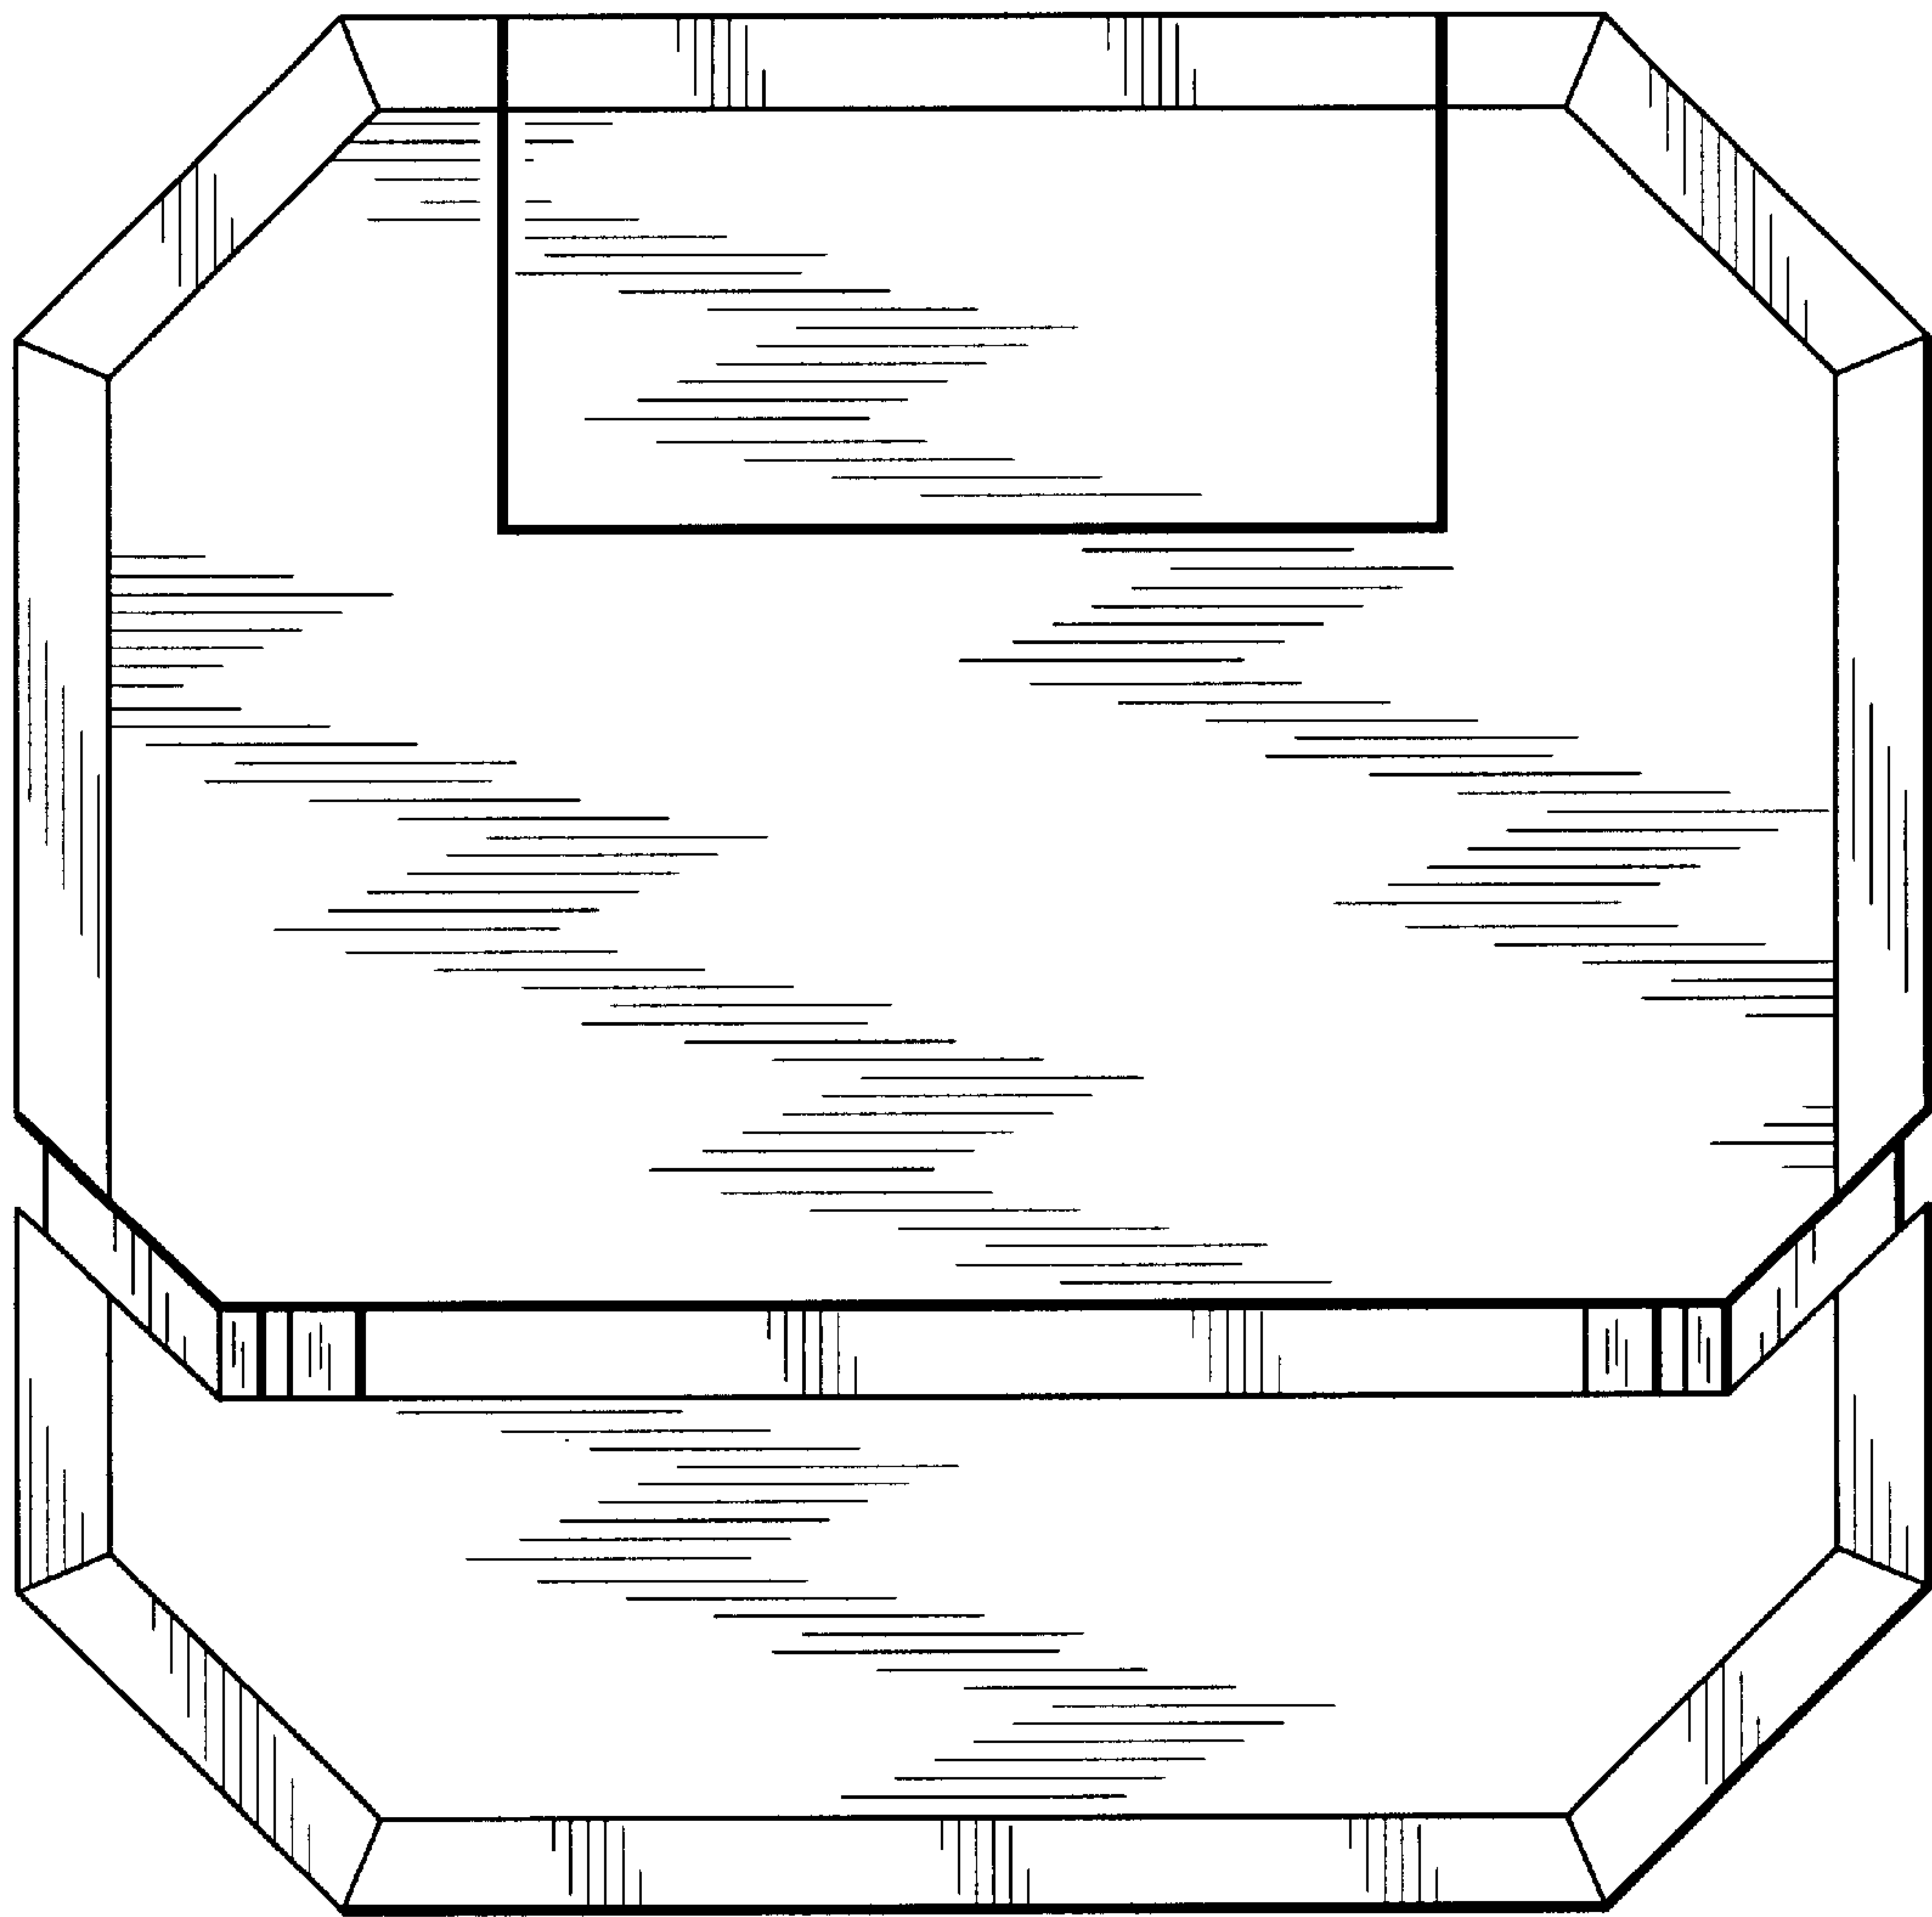


Fig. 7

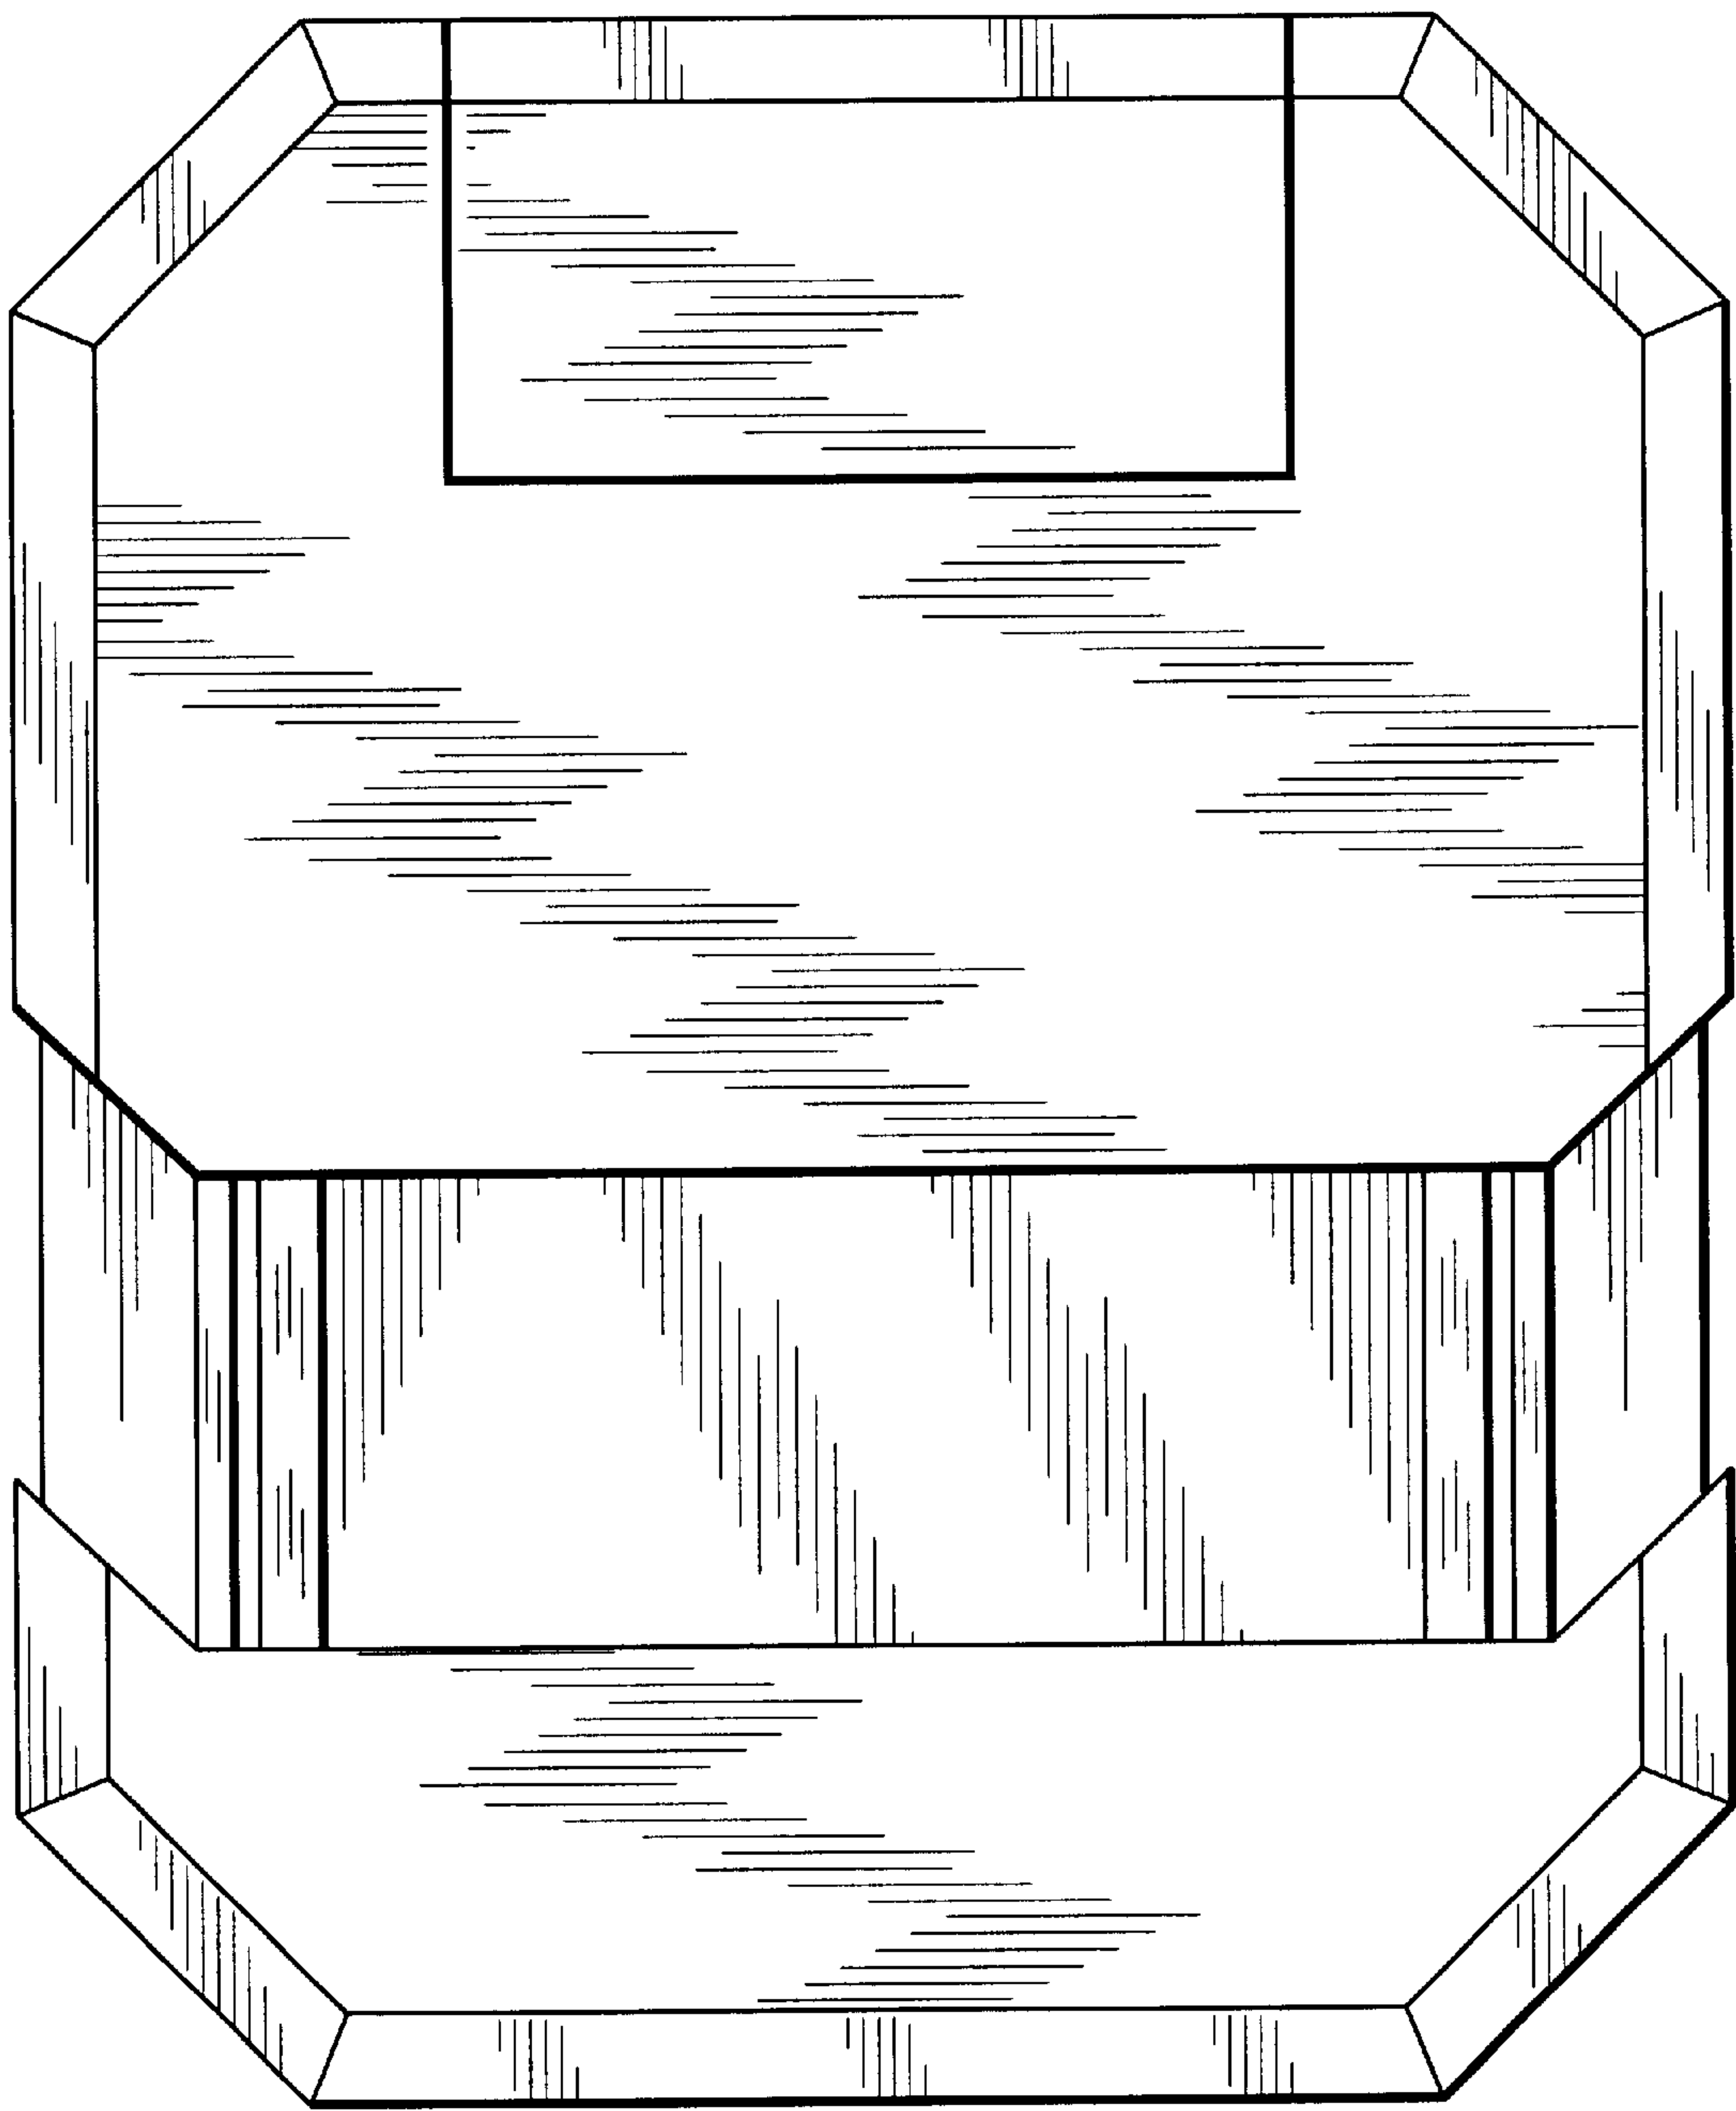


Fig. 8