



US00D520390S

(12) **United States Design Patent**
Barmes et al.

(10) **Patent No.: US D520,390 S**
(45) **Date of Patent: ** May 9, 2006**

(54) **SCALE**

DESCRIPTION

(76) Inventors: **Gregory P. Barmes**, 1171 N. Atkinson Rd., Vincennes, IN (US) 47591; **Dustin P. Barmes**, 1171 N. Atkinson Rd., Vincennes, IN (US) 47591

(**) Term: **14 Years**

(21) Appl. No.: **29/238,292**

(22) Filed: **Sep. 13, 2005**

(51) **LOC (8) Cl.** **10-04**

(52) **U.S. Cl.** **D10/91**

(58) **Field of Classification Search** D10/91-92;
177/126-127, 210 EM, 171-176, 238-245,
177/DIG. 5

See application file for complete search history.

Primary Examiner—Antoine D. Davis

(74) *Attorney, Agent, or Firm*—Brinks Hofer Gilson & Lione

FIG. 1 is a top plan view of a scale of the present invention shown in a “closed” position.

FIG. 2 is a top plan view of the scale shown in FIG. 1 in an “open” position.

FIG. 3 is a side elevation view of the scale as viewed from the left side of FIG. 1, the opposite side being a mirror image thereof.

FIG. 4 is a side elevation view of the scale taken from the left side of FIG. 2, the opposite side being a mirror image thereof.

FIG. 5 is a back elevation view of the scale as seen from the top of FIG. 1 or 2.

FIG. 6 is a front elevation view of the scale as seen from the bottom of FIG. 1 or 2.


FIG. 7 is a bottom plan view of the scale as shown in FIG. 1; and,

FIG. 8 is a bottom plan view of the scale as shown in FIG. 2.

(57) **CLAIM**

The ornamental design for a scale, as shown and described.

1 Claim, 6 Drawing Sheets

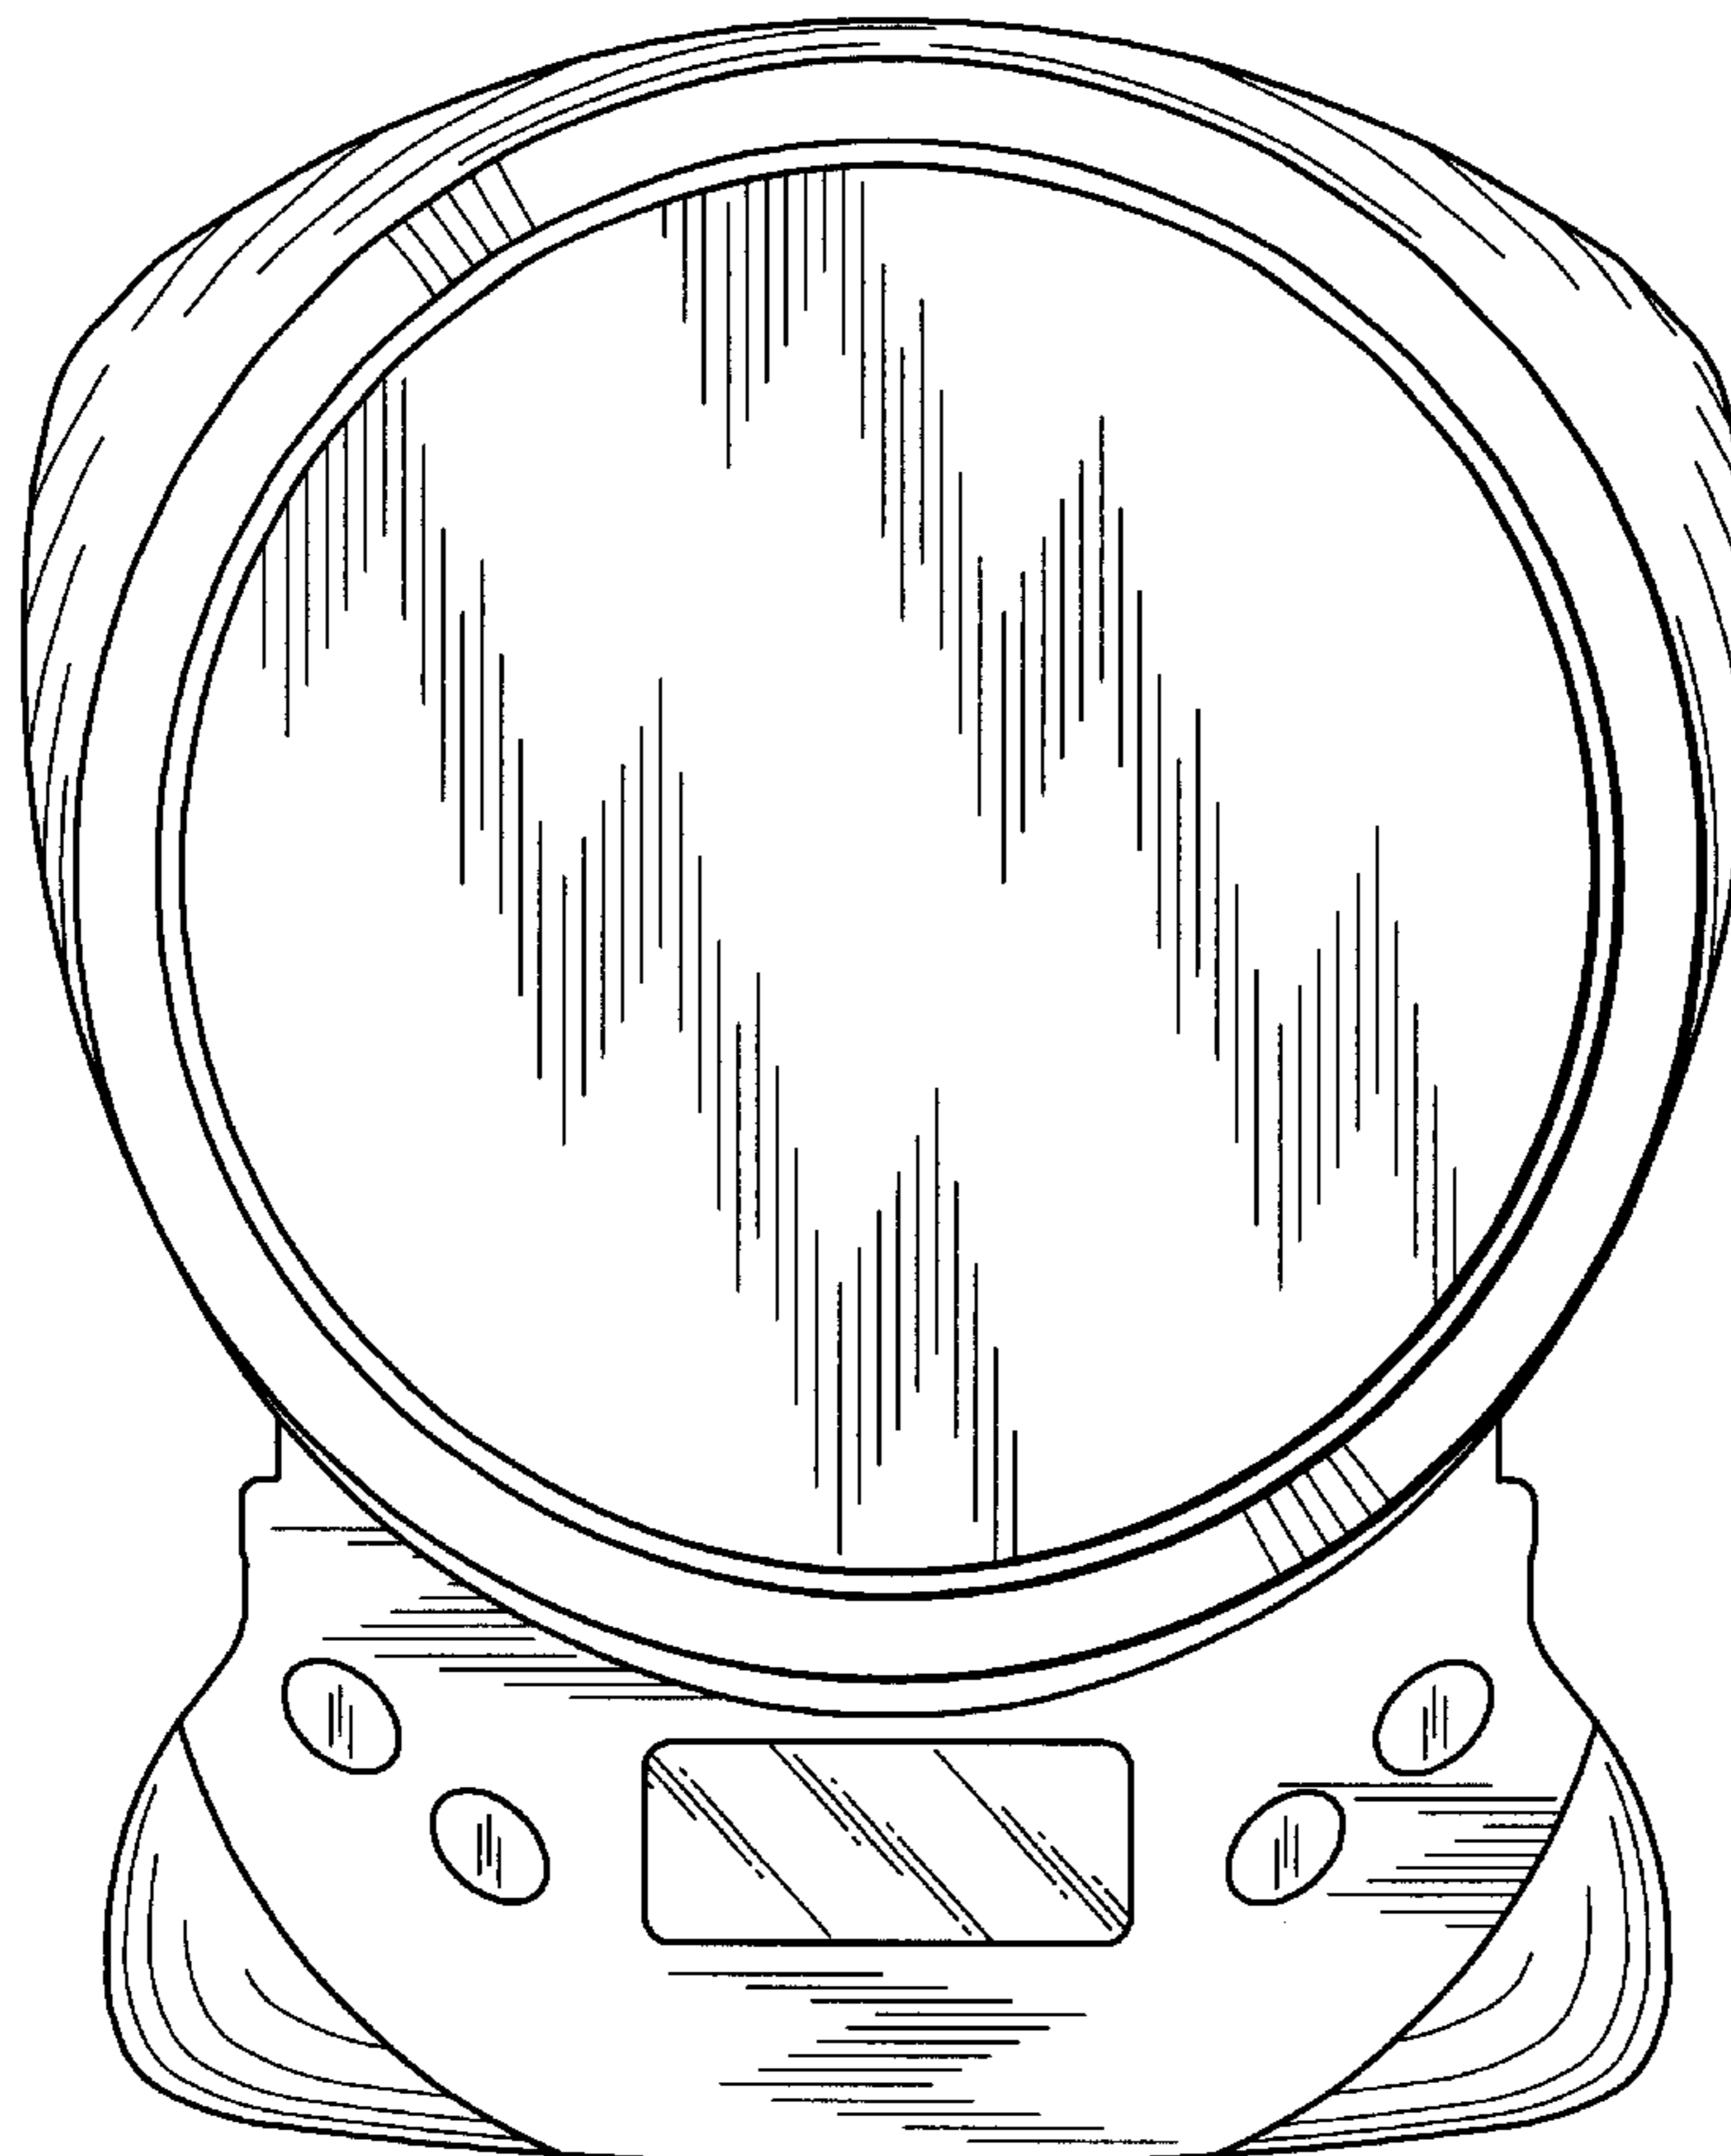

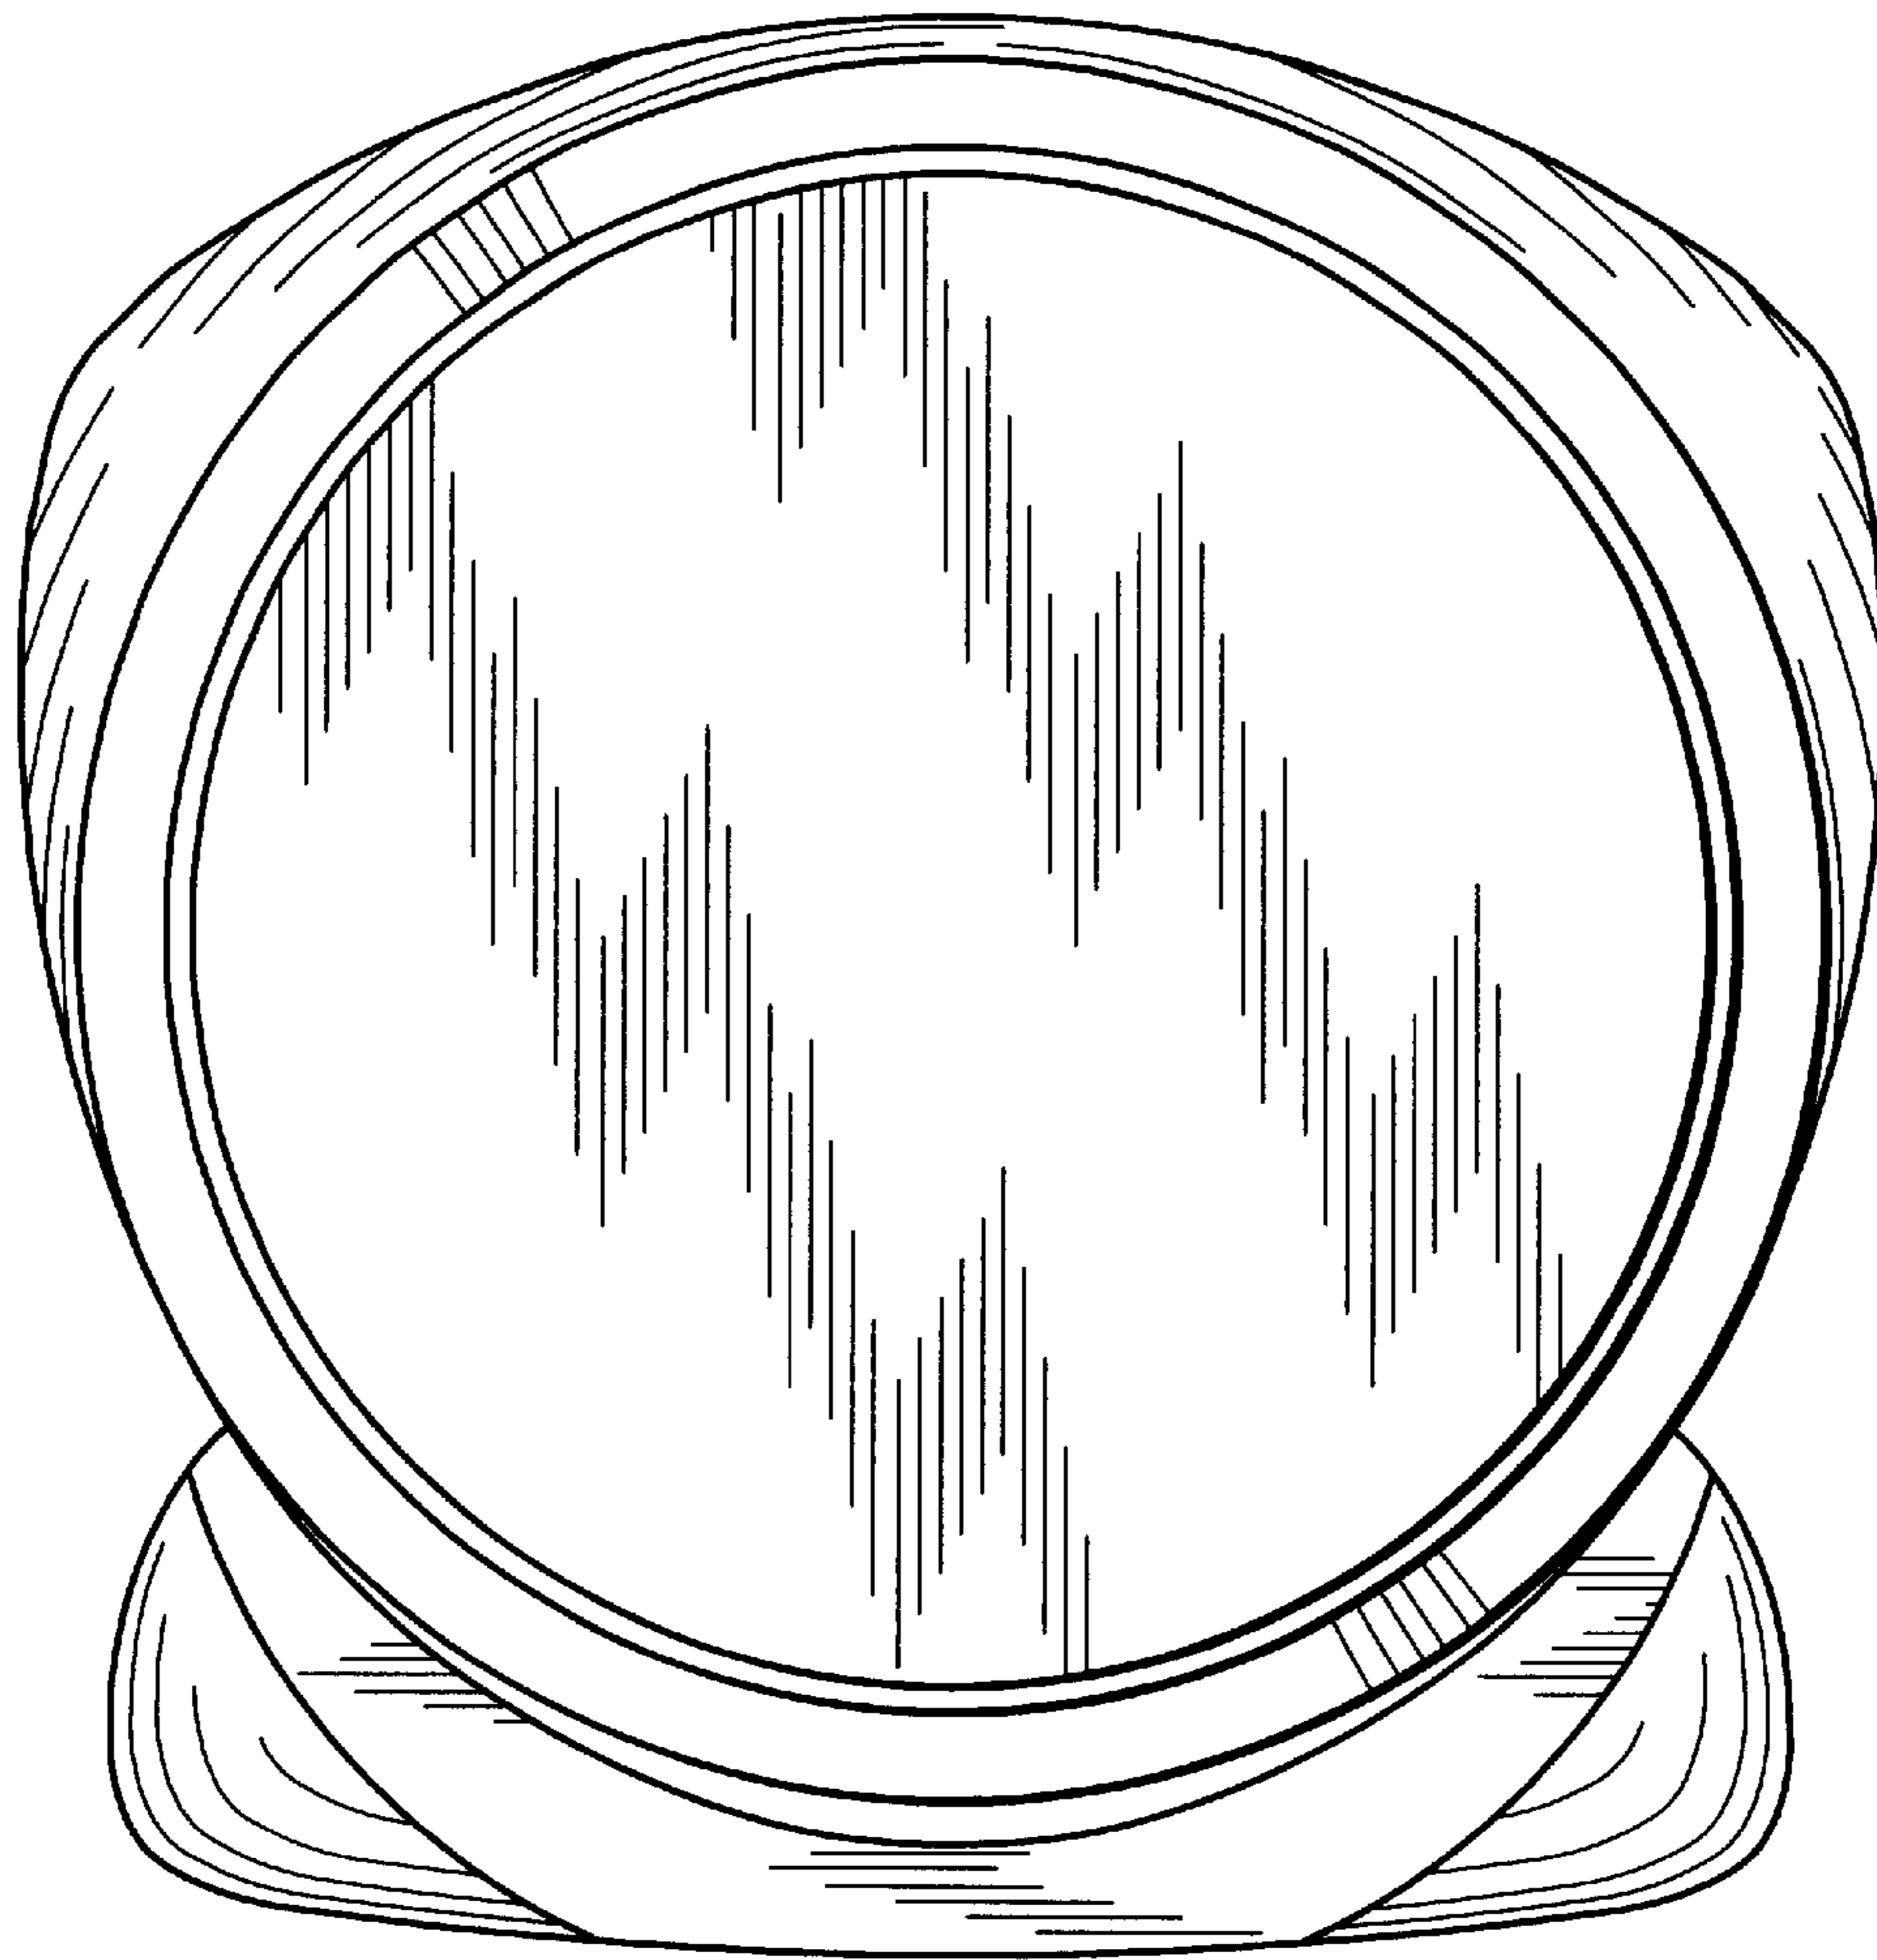


Fig. 1

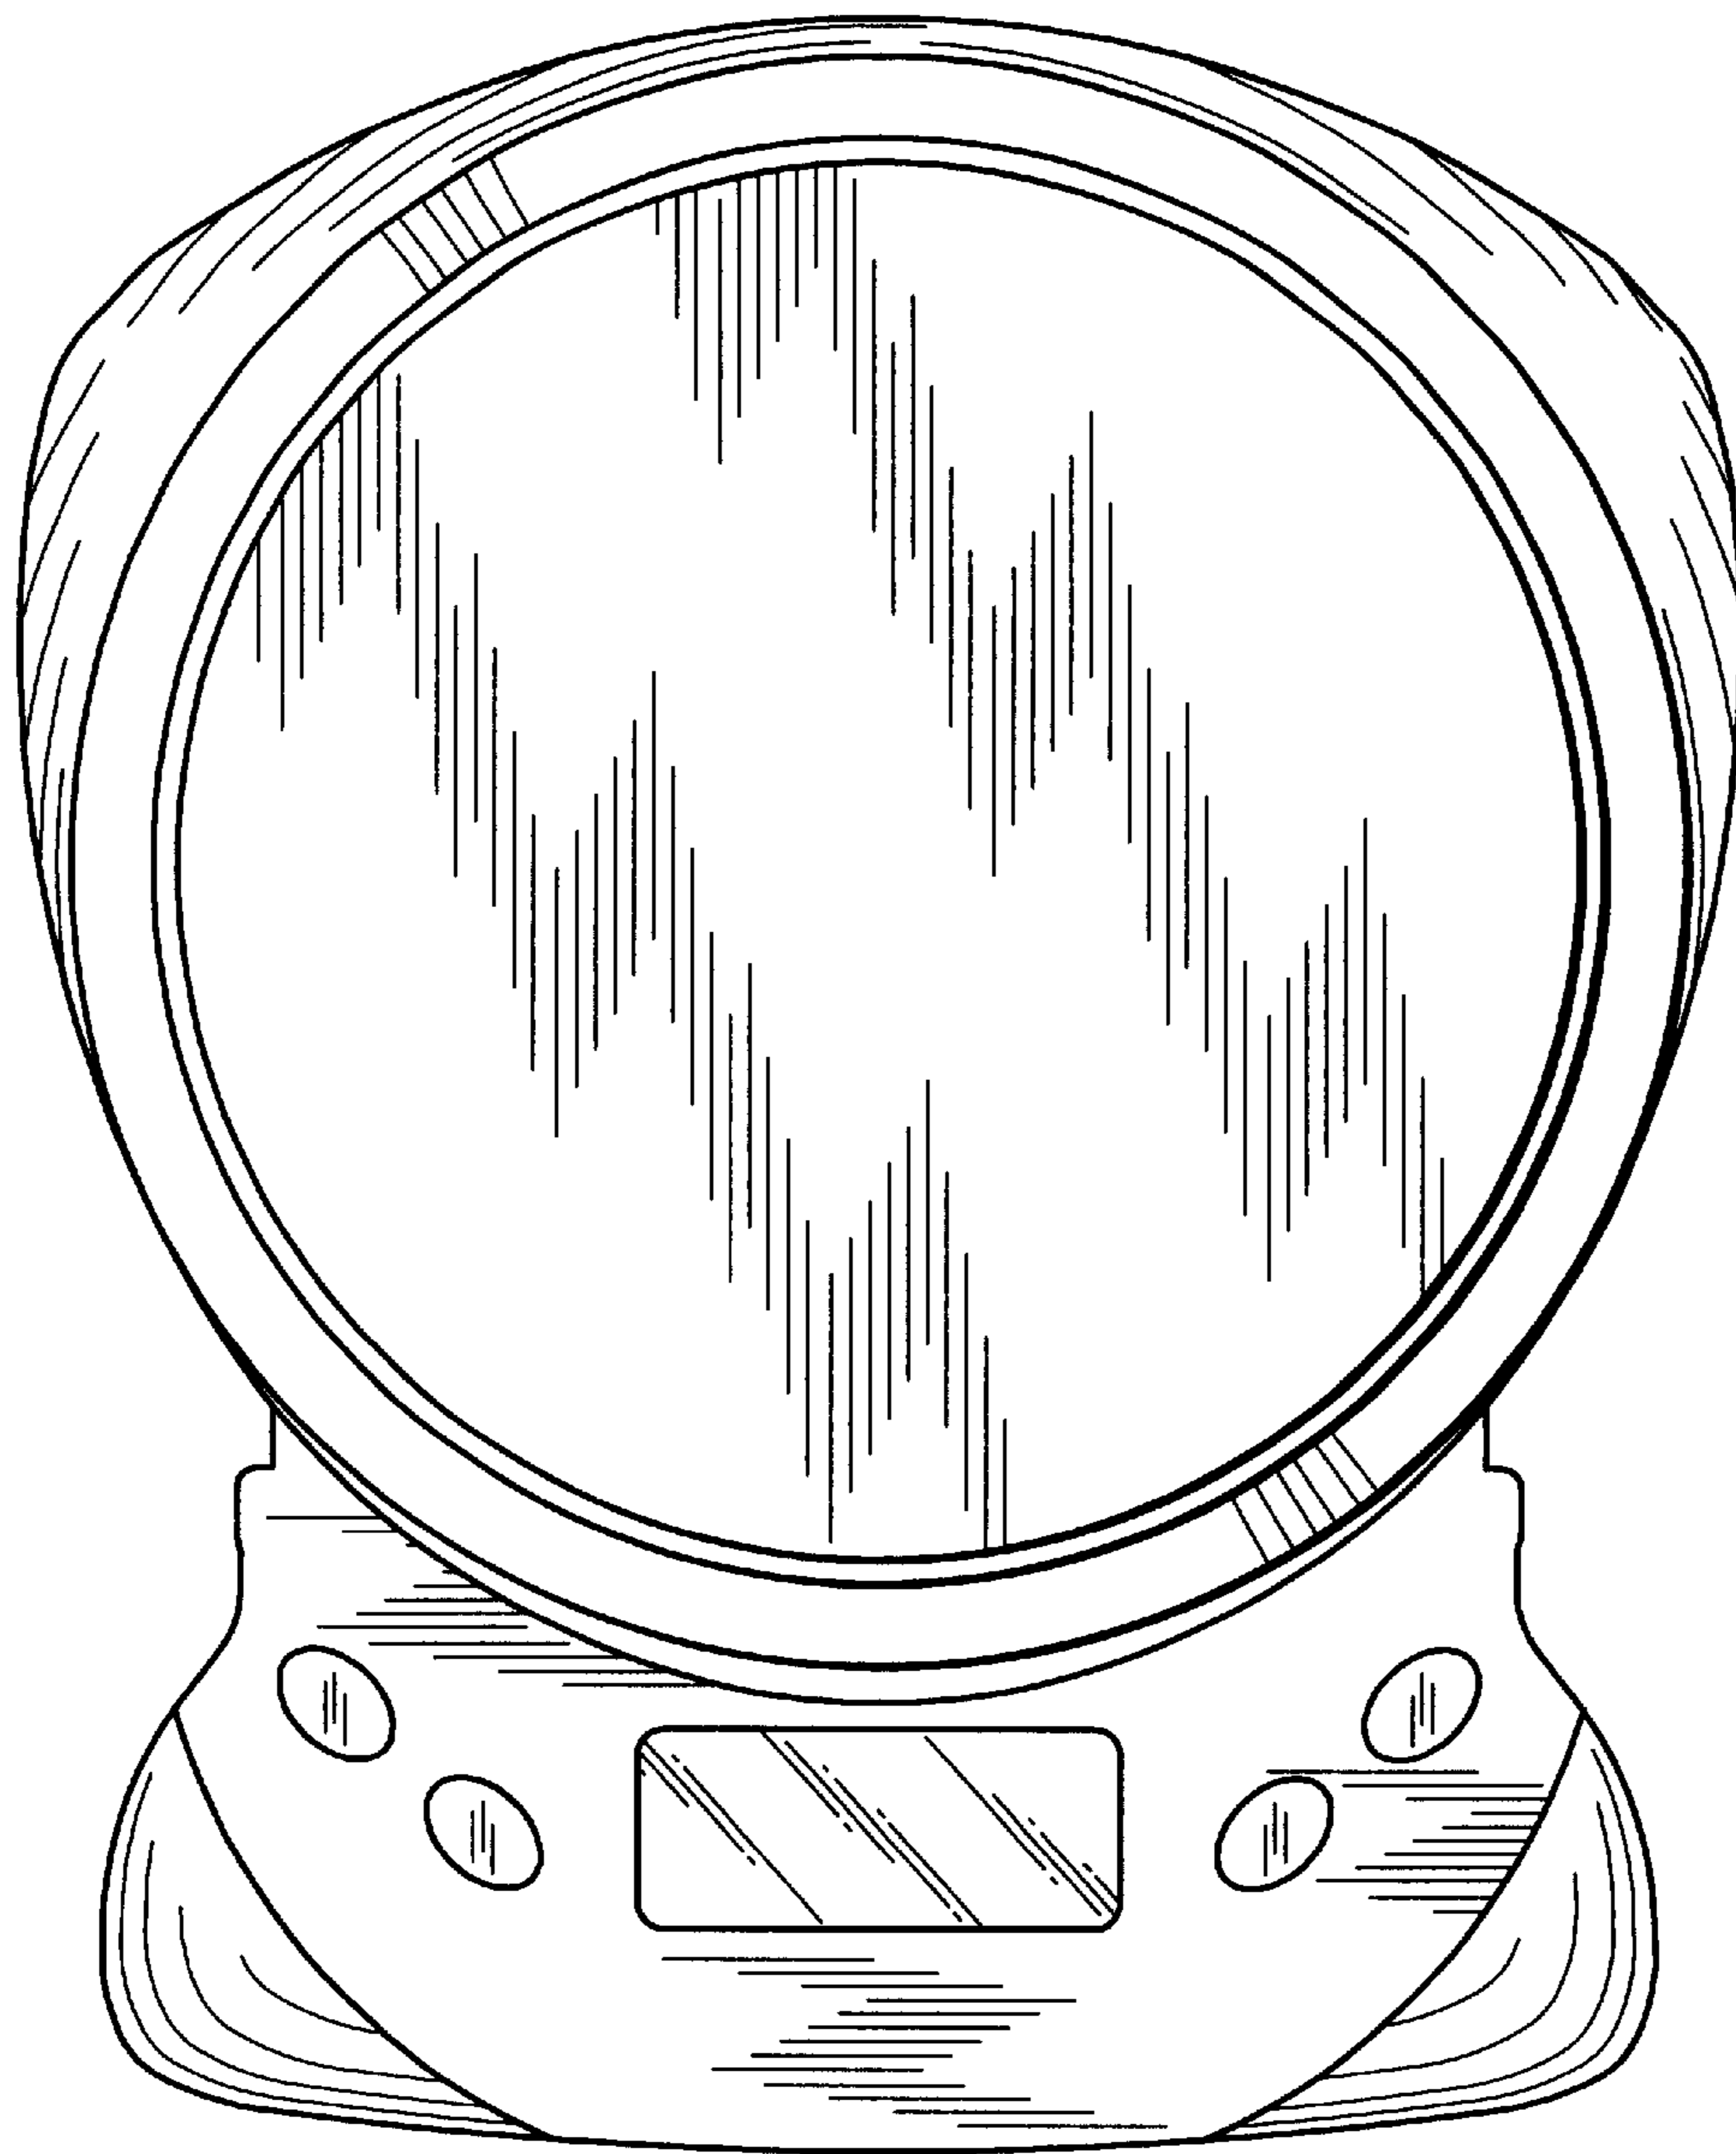


Fig. 2

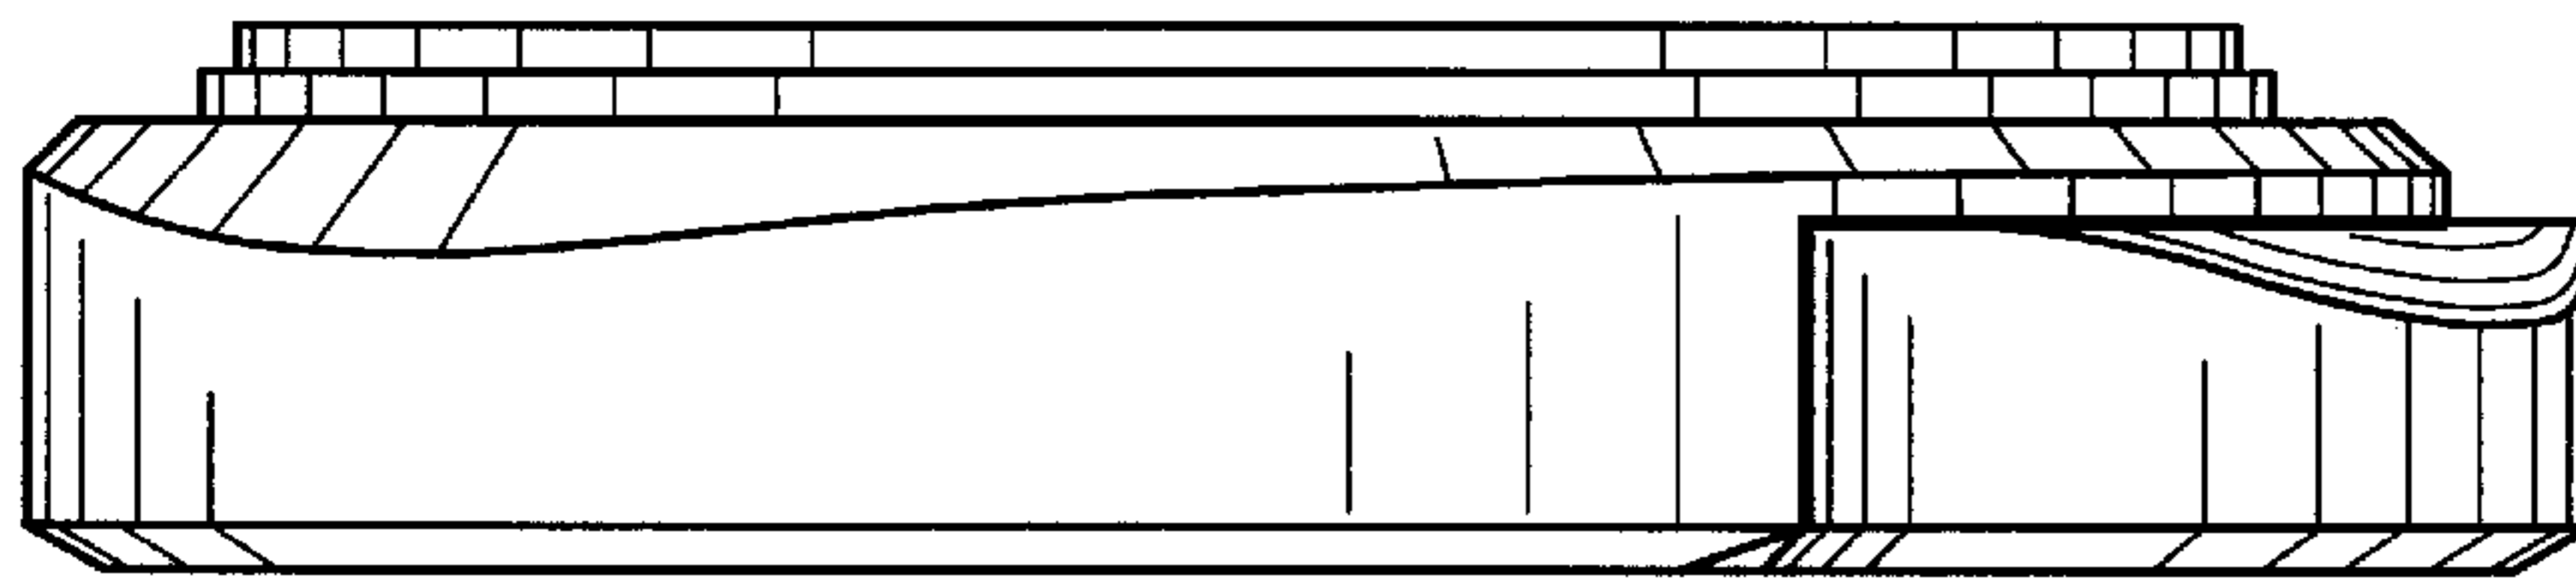


Fig. 3

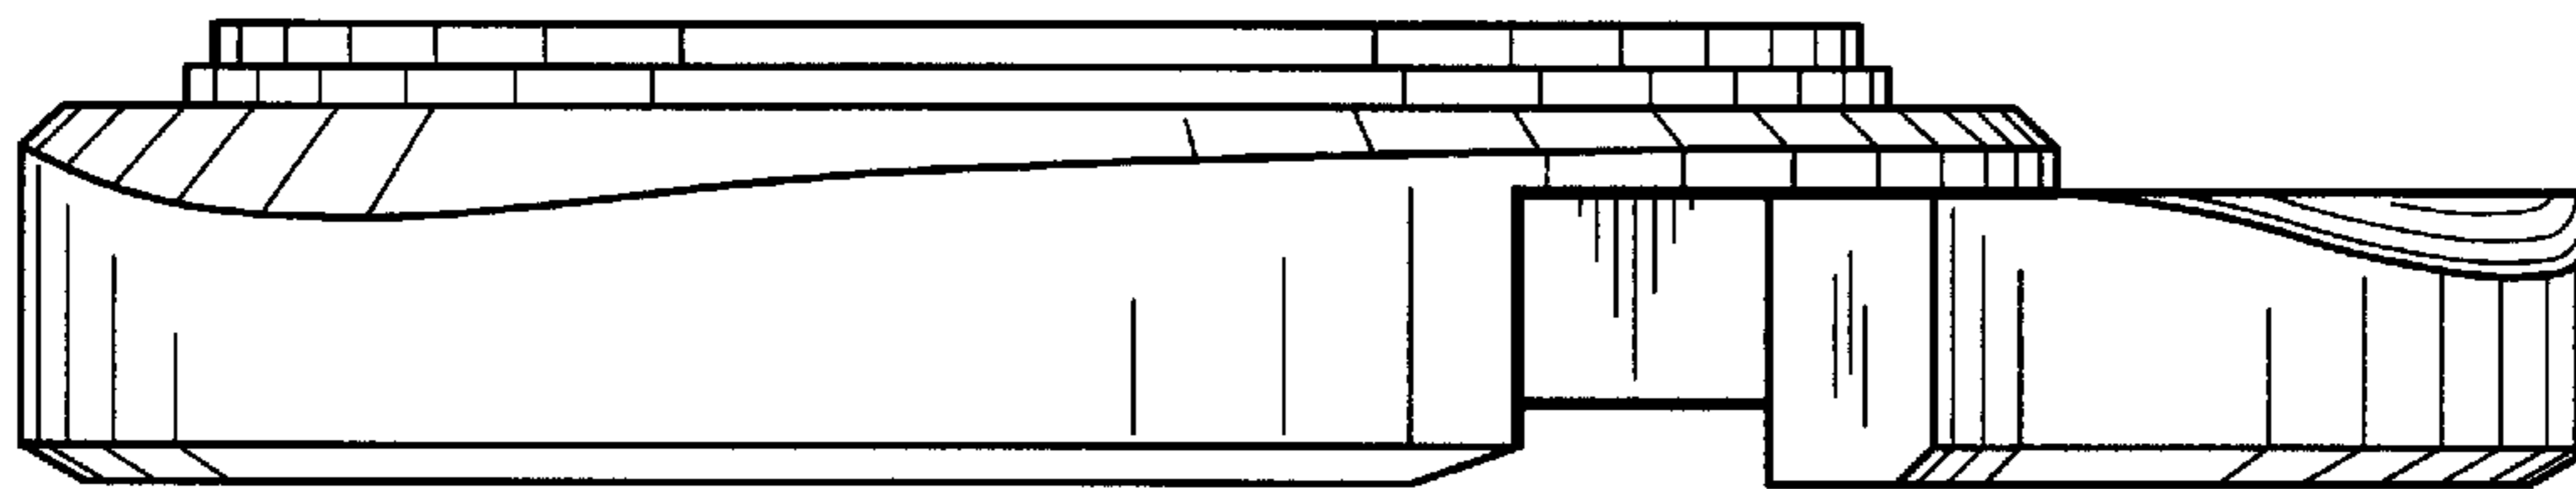


Fig. 4

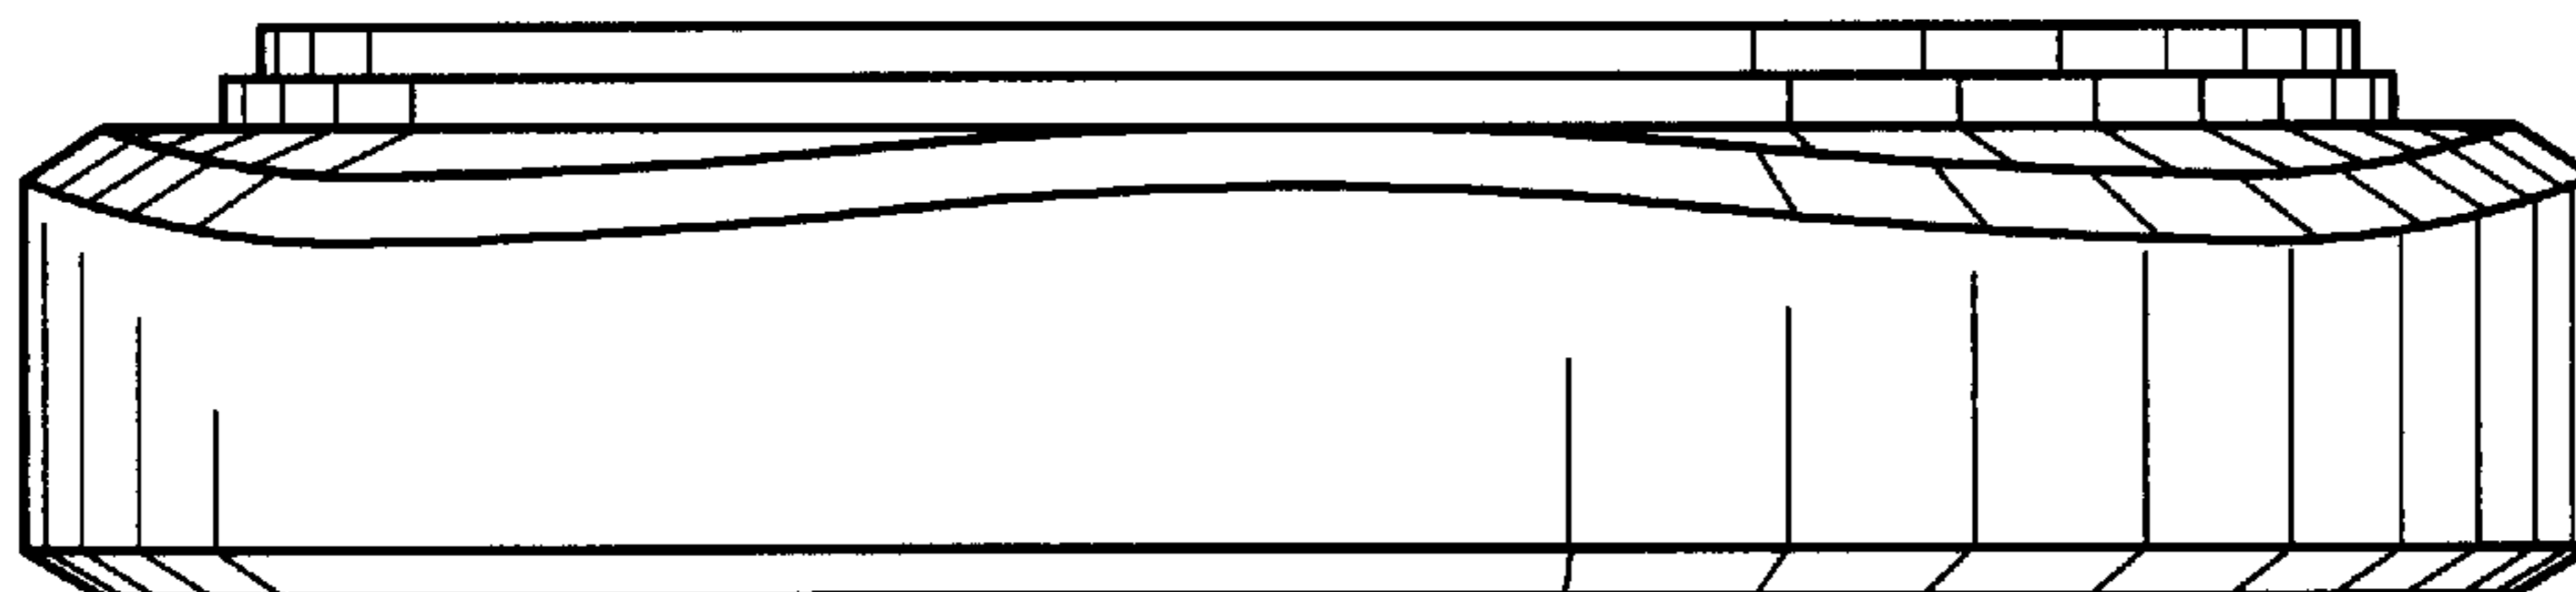


Fig. 5

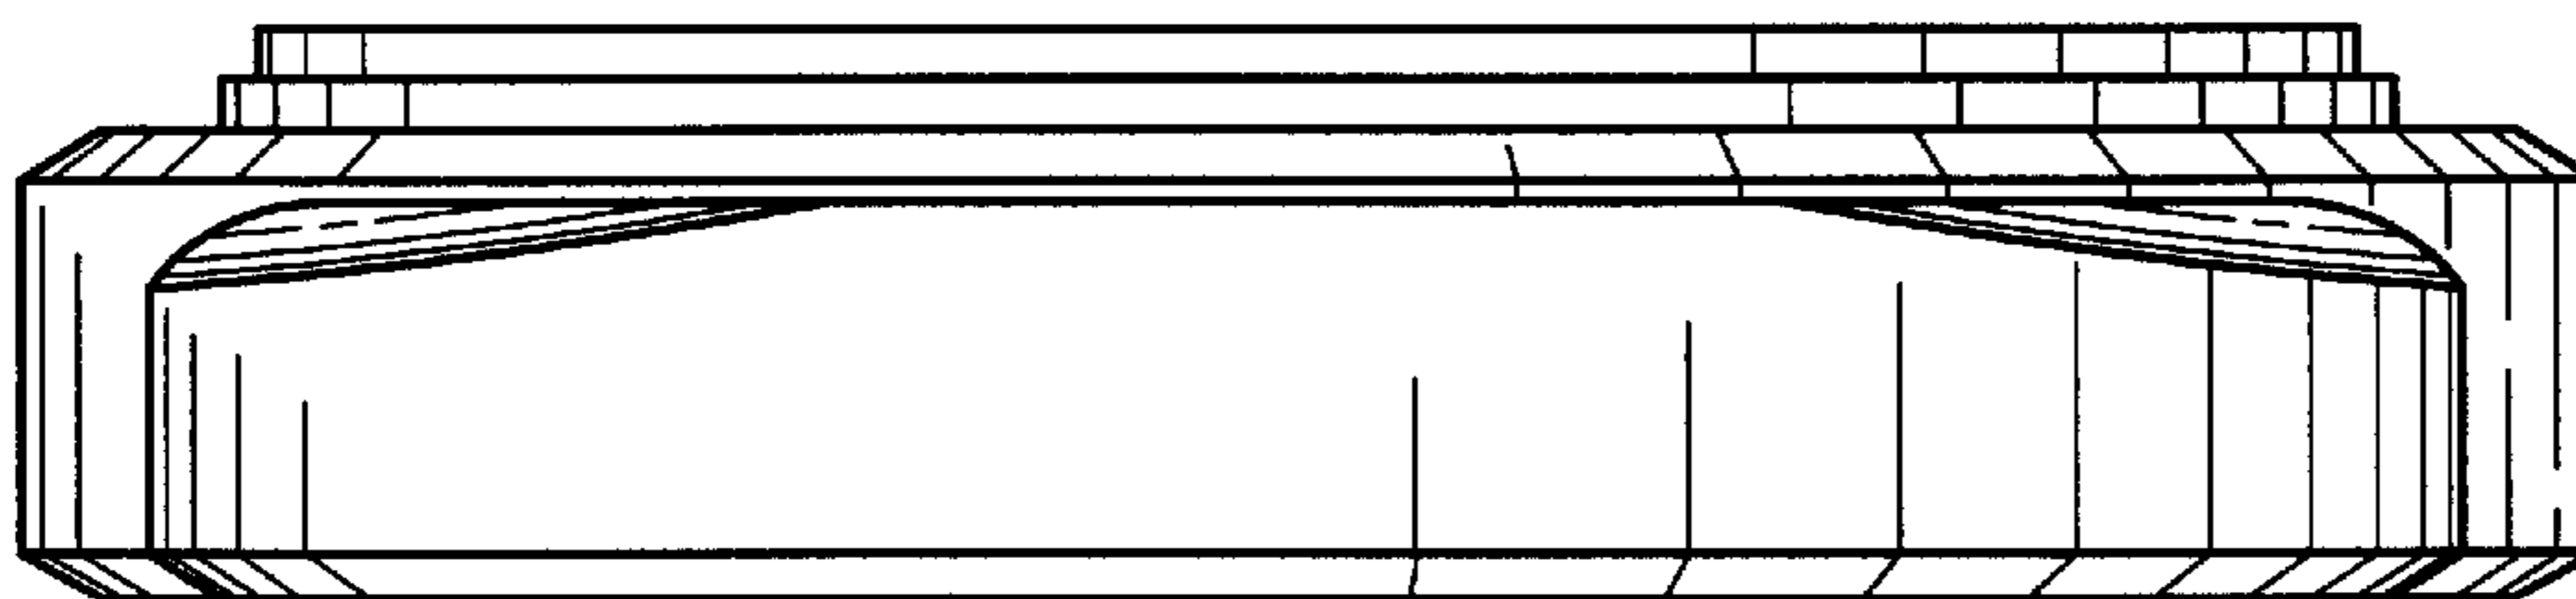


Fig. 6

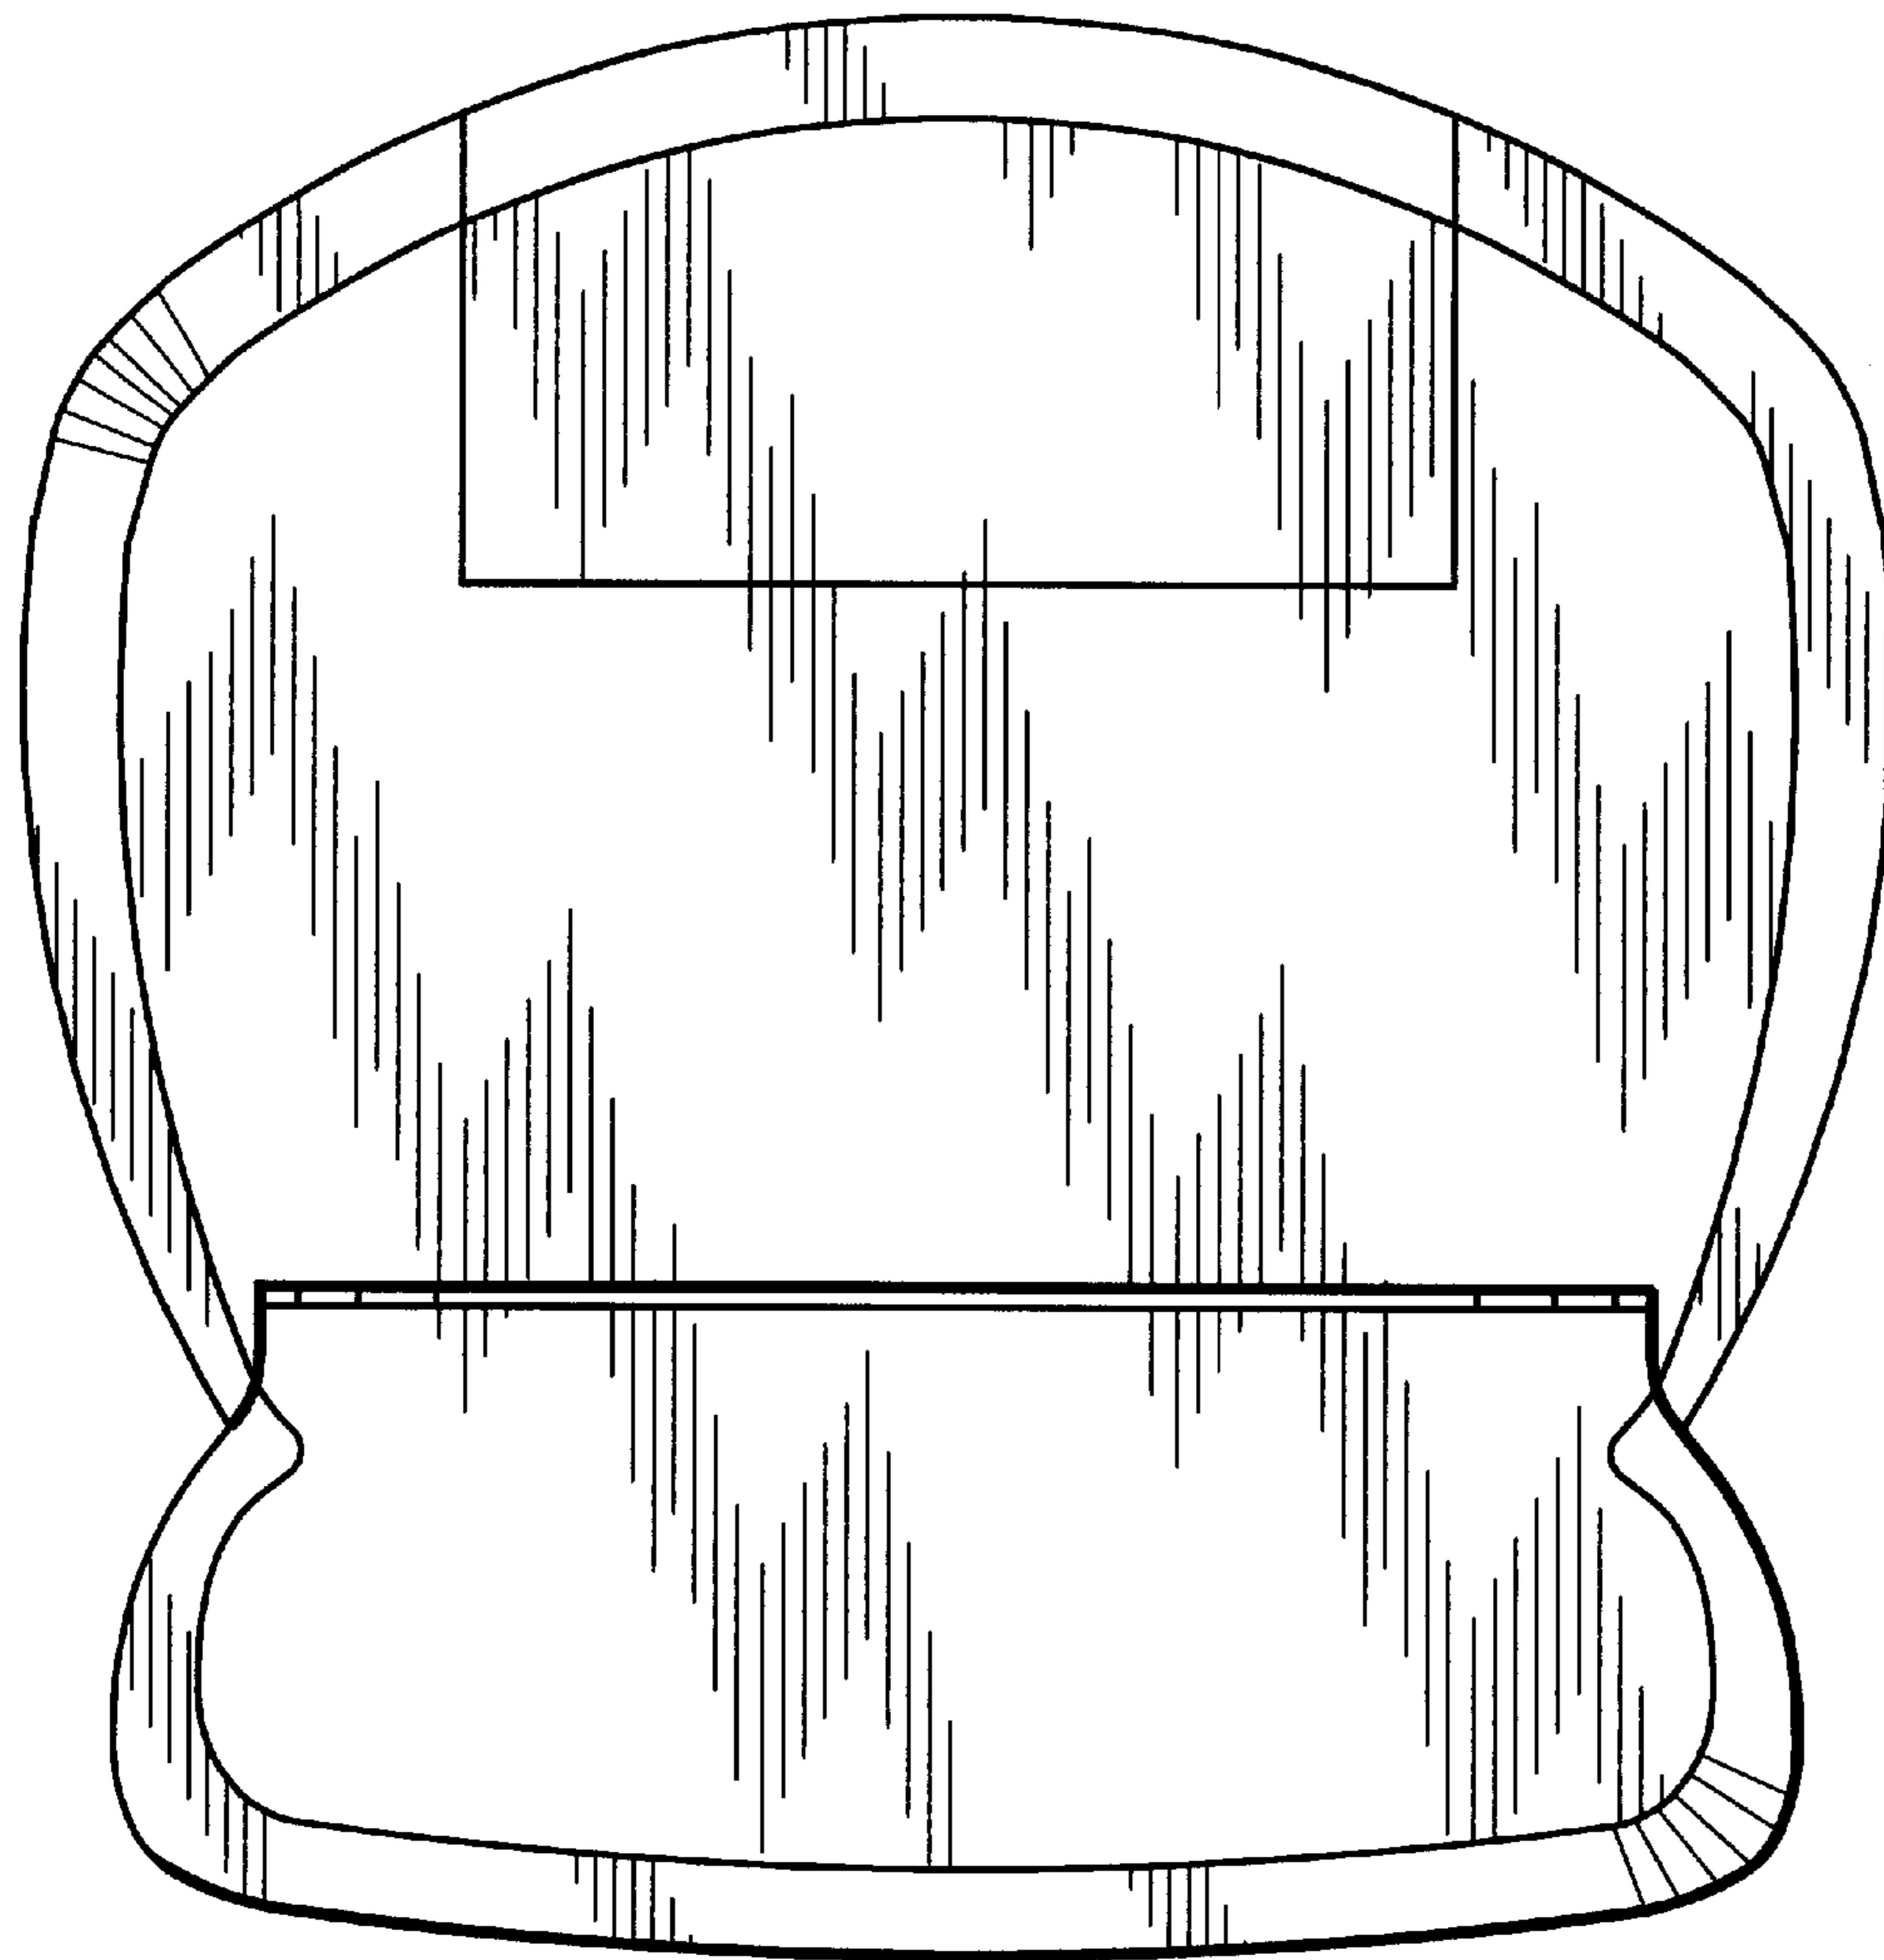


Fig. 7

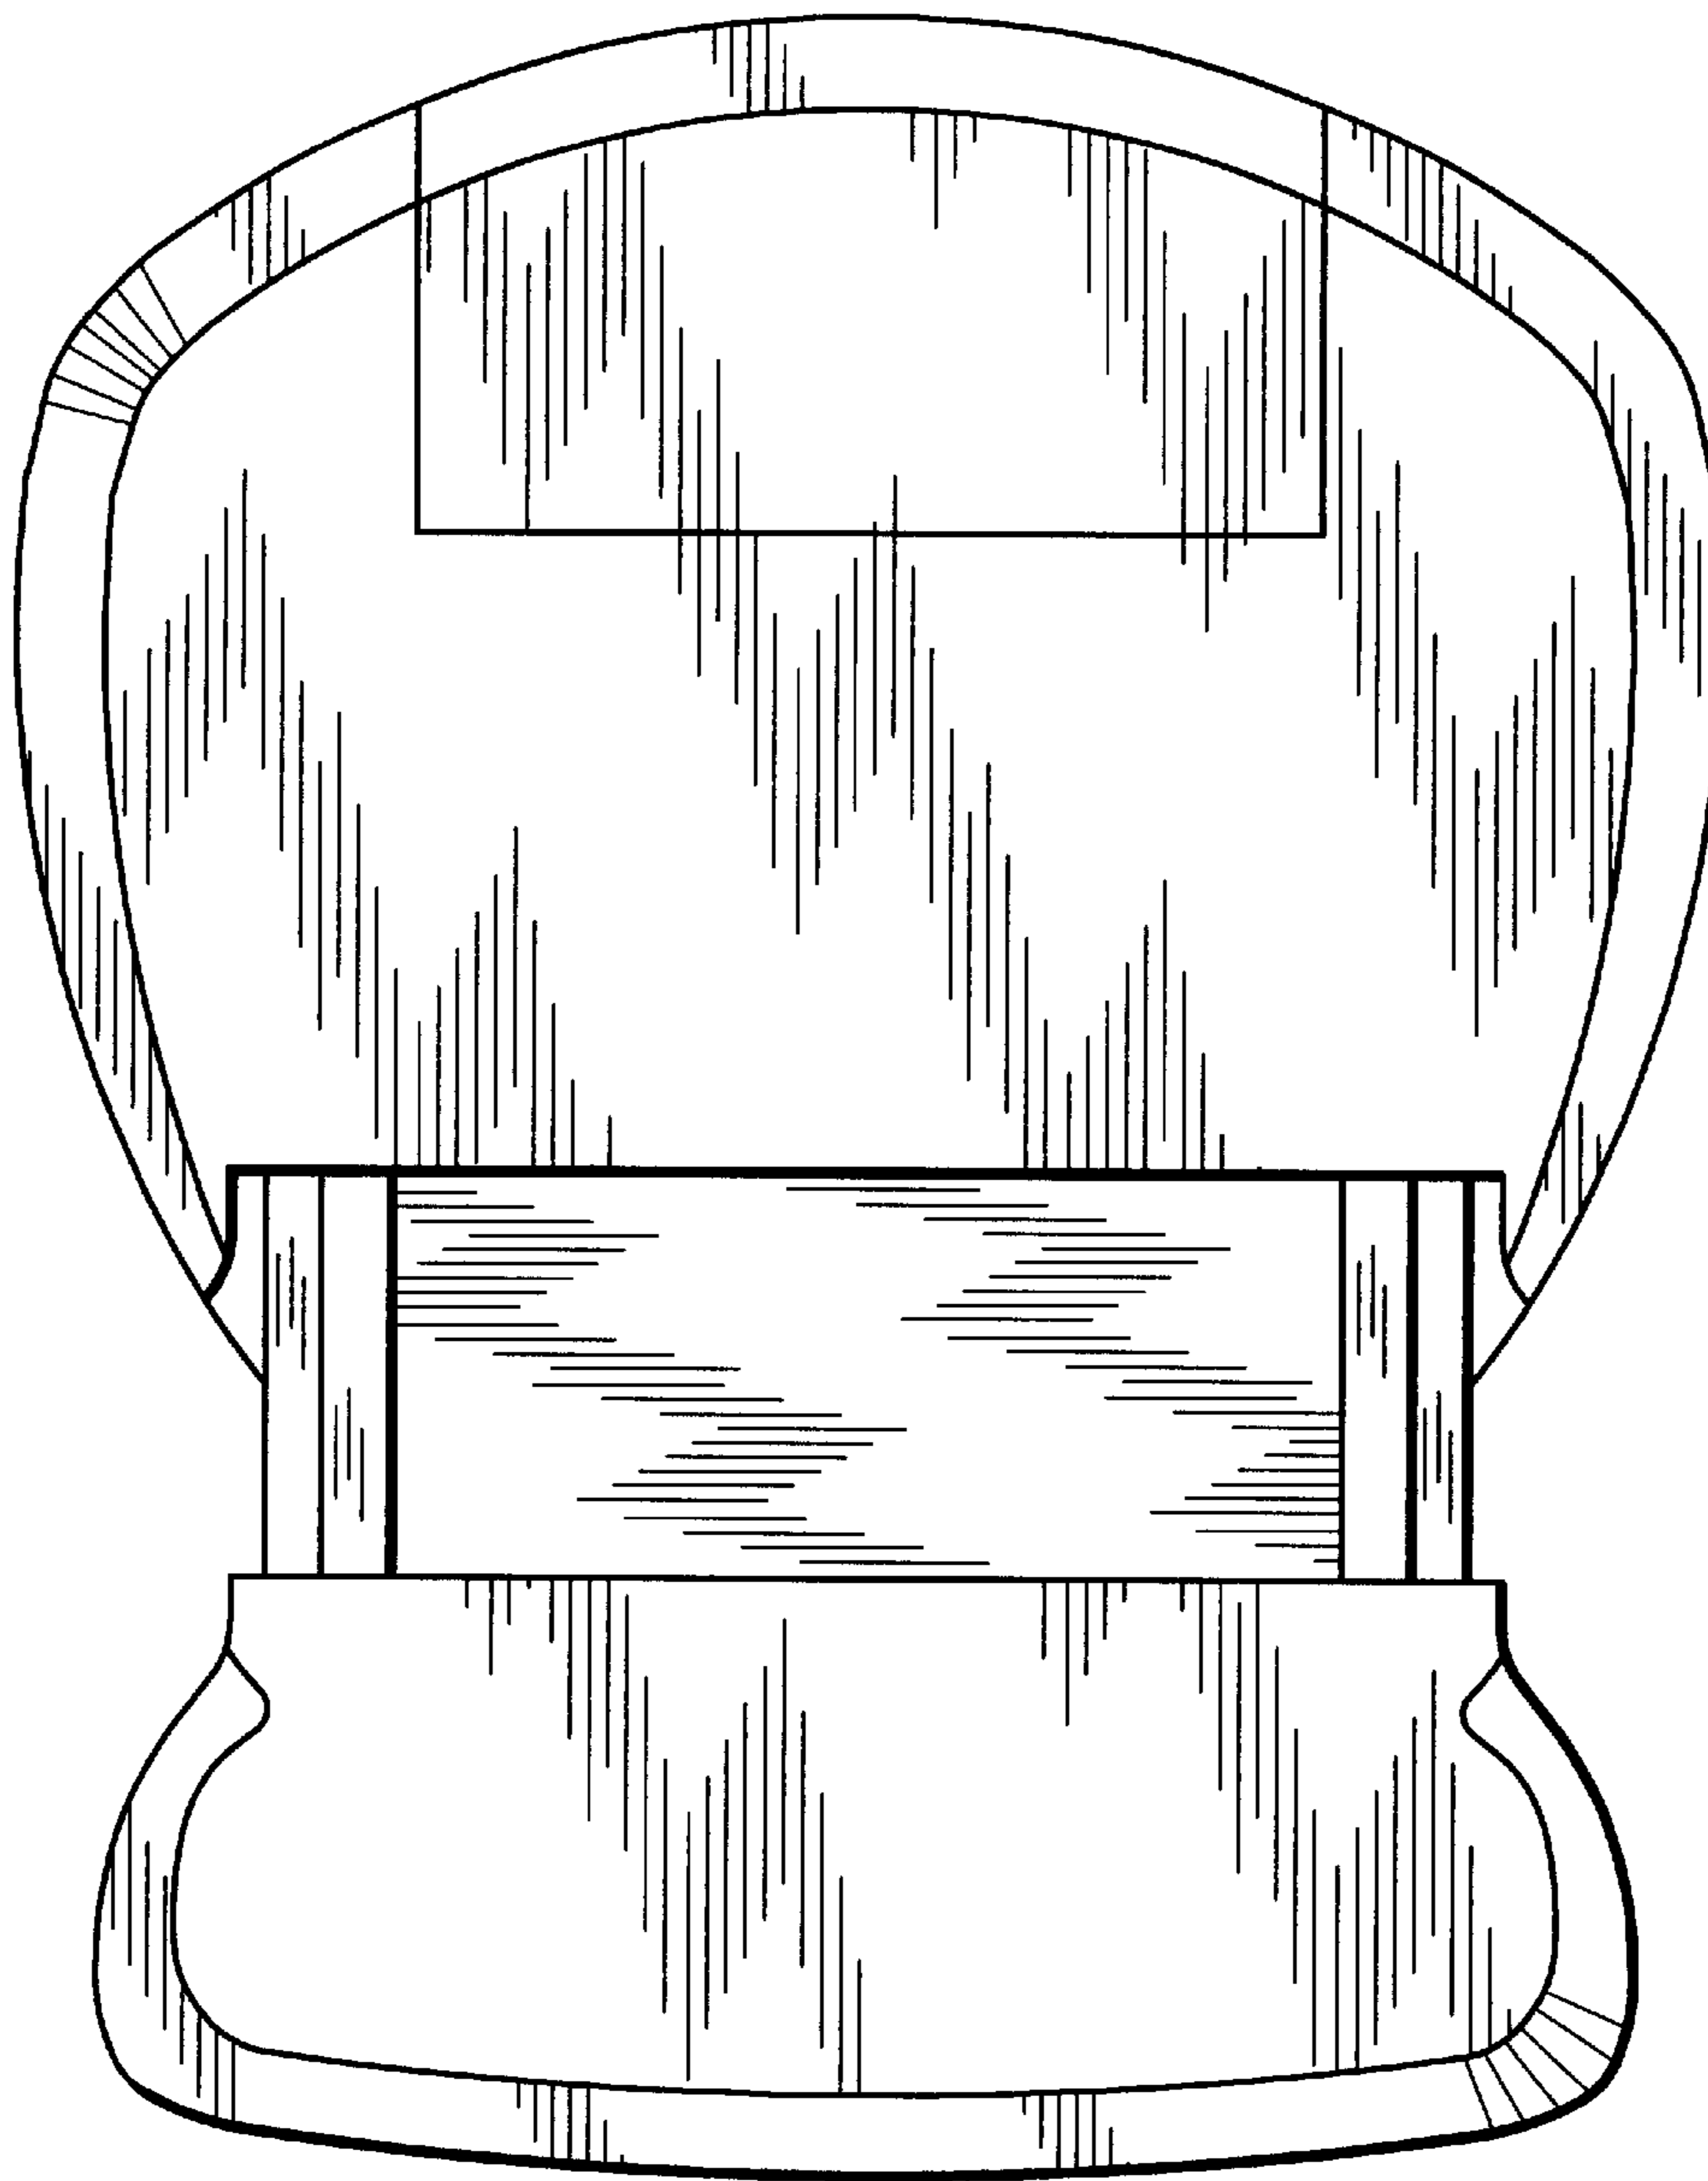


Fig. 8