



US011696789B2

(12) **United States Patent**  
**Petre et al.**

(10) **Patent No.:** **US 11,696,789 B2**  
(45) **Date of Patent:** **Jul. 11, 2023**

- (54) **CONSOLIDATED USER INTERFACE FOR MODULAR ENERGY SYSTEM**
- (71) Applicant: **Cilag GmbH International**, Zug (CH)
- (72) Inventors: **Molly M F Petre**, Cincinnati, OH (US); **Matthew C. Miller**, Cincinnati, OH (US); **Brendan J. Oberkircher**, Cincinnati, OH (US); **Cory G. Kimball**, Hamilton, OH (US); **Ryan M. Asher**, Cincinnati, OH (US)
- (73) Assignee: **Cilag GmbH International**, Zug (CH)

(\*) Notice: Subject to any disclaimer, the term of this patent is extended or adjusted under 35 U.S.C. 154(b) by 0 days.

(21) Appl. No.: **16/562,157**

(22) Filed: **Sep. 5, 2019**

(65) **Prior Publication Data**  
US 2020/0081585 A1 Mar. 12, 2020

**Related U.S. Application Data**

(60) Provisional application No. 62/826,587, filed on Mar. 29, 2019, provisional application No. 62/826,584, (Continued)

(51) **Int. Cl.**  
**G06F 3/00** (2006.01)  
**A61B 18/00** (2006.01)  
(Continued)

(52) **U.S. Cl.**  
CPC ..... **A61B 18/00** (2013.01); **A61B 17/320068** (2013.01); **A61B 18/1206** (2013.01);  
(Continued)

(58) **Field of Classification Search**  
CPC ..... G06F 3/0481; G06F 3/04847; G06F 3/14; A61B 34/20; A61B 34/35; A61B 34/74;  
(Continued)

(56) **References Cited**

U.S. PATENT DOCUMENTS

4,171,700 A 10/1979 Farin  
4,849,752 A 7/1989 Bryant  
(Continued)

FOREIGN PATENT DOCUMENTS

EP 0408160 A1 1/1991  
EP 0473987 A1 3/1992  
(Continued)

OTHER PUBLICATIONS


Sorrells, P., "Application Note AN680. Passive RFID Basics," retrieved from <http://ww1.microchip.com/downloads/en/AppNotes/00680b.pdf> on Feb. 26, 2020, Dec. 31, 1998, pp. 1-7.  
(Continued)

*Primary Examiner* — Kieu D Vu  
*Assistant Examiner* — Andrew Chung

(57) **ABSTRACT**

A modular energy system including a header module configured to removably connect to an energy module. The energy module can comprise a port configured to deliver one or more energy modalities to a surgical instrument connected thereto. The header module can comprise a display screen configured to display a user interface. The header module can further include a control circuit configured to detect attachment of energy modules to the modular energy system and control the display of the user interface to display UI portions for each connected module and reconfigure the displayed UI portions to accommodate the new UI portions as additional energy modules are connected to the modular energy system.

**24 Claims, 40 Drawing Sheets**

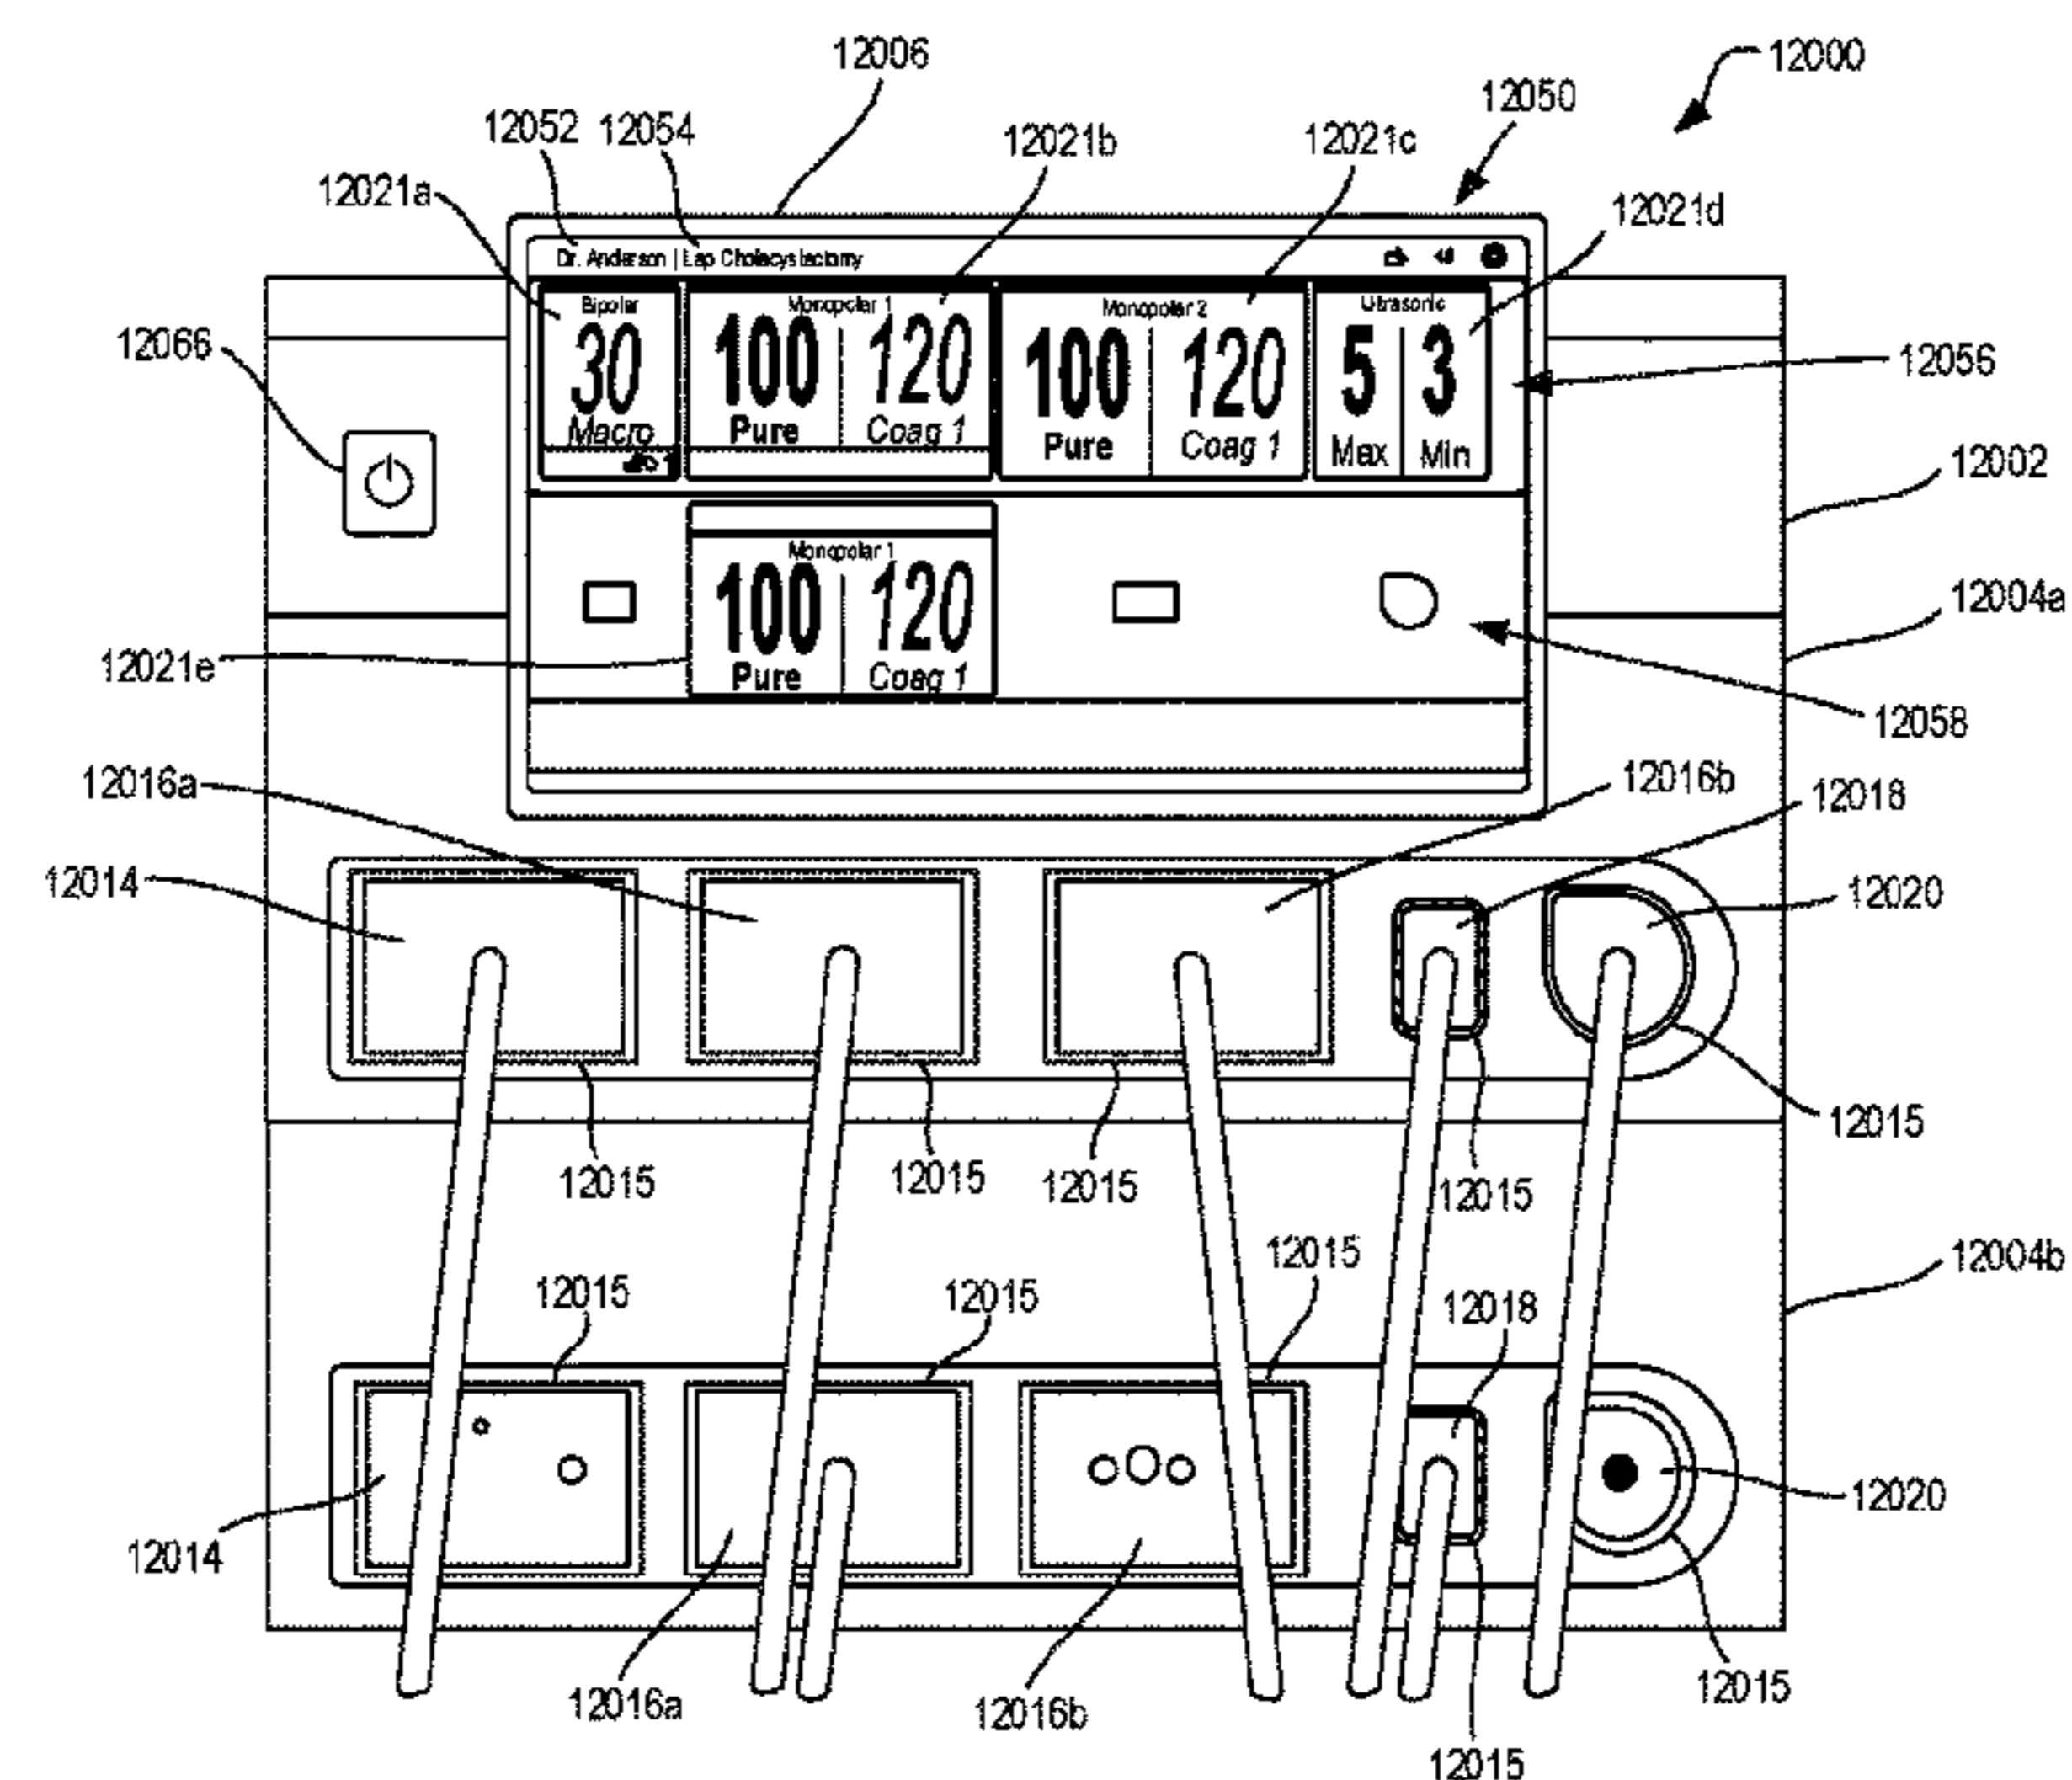

**Related U.S. Application Data**

filed on Mar. 29, 2019, provisional application No. 62/826,588, filed on Mar. 29, 2019, provisional application No. 62/728,480, filed on Sep. 7, 2018.

2218/002; A61B 2218/006; A61B 2218/007; A61B 2218/008

See application file for complete search history.

(51) **Int. Cl.**

*A61B 17/32* (2006.01)  
*A61B 34/20* (2016.01)  
*A61B 34/35* (2016.01)  
*A61B 34/00* (2016.01)  
*A61B 90/00* (2016.01)  
*A61B 18/12* (2006.01)  
*G06F 3/0481* (2022.01)  
*G06F 3/04847* (2022.01)  
*A61B 18/14* (2006.01)  
*G06F 3/14* (2006.01)  
*A61B 17/00* (2006.01)  
*A61B 17/072* (2006.01)  
*A61B 34/30* (2016.01)  
*A61B 90/30* (2016.01)

(52) **U.S. Cl.**

CPC ..... *A61B 18/14* (2013.01); *A61B 34/20* (2016.02); *A61B 34/35* (2016.02); *A61B 34/74* (2016.02); *A61B 90/361* (2016.02); *G06F 3/0481* (2013.01); *G06F 3/04847* (2013.01); *G06F 3/14* (2013.01); *A61B 17/07207* (2013.01); *A61B 18/1442* (2013.01); *A61B 34/25* (2016.02); *A61B 34/30* (2016.02); *A61B 90/30* (2016.02); *A61B 90/37* (2016.02); *A61B 2017/00026* (2013.01); *A61B 2017/00039* (2013.01); *A61B 2017/00199* (2013.01); *A61B 2017/00212* (2013.01); *A61B 2017/00221* (2013.01); *A61B 2017/00398* (2013.01); *A61B 2017/00477* (2013.01); *A61B 2017/00973* (2013.01); *A61B 2017/320094* (2017.08); *A61B 2017/320095* (2017.08); *A61B 2018/0063* (2013.01); *A61B 2018/00601* (2013.01); *A61B 2018/00702* (2013.01); *A61B 2018/00761* (2013.01); *A61B 2018/00982* (2013.01); *A61B 2018/00994* (2013.01); *A61B 2018/126* (2013.01); *A61B 2018/1253* (2013.01); *A61B 2034/2048* (2016.02); *A61B 2034/2055* (2016.02); *A61B 2034/301* (2016.02); *A61B 2034/305* (2016.02); *A61B 2090/371* (2016.02); *A61B 2090/378* (2016.02); *A61B 2218/002* (2013.01); *A61B 2218/006* (2013.01); *A61B 2218/007* (2013.01); *A61B 2218/008* (2013.01)

(58) **Field of Classification Search**

CPC ..... *A61B 90/361*; *A61B 17/320068*; *A61B 18/1206*; *A61B 18/14*; *A61B 2034/2048*; *A61B 2034/2055*; *A61B 34/25*; *A61B 34/30*; *A61B 2034/301*; *A61B 2034/305*; *A61B 90/30*; *A61B 90/37*; *A61B 2090/371*; *A61B 2090/378*; *A61B 2017/320094*; *A61B 2017/320095*; *A61B 17/07207*; *A61B 18/1442*; *A61B 2017/00026*; *A61B 2017/00039*; *A61B 2017/00199*; *A61B 2017/00212*; *A61B 2017/00221*; *A61B 2017/00398*; *A61B 2017/00477*; *A61B 2017/00973*; *A61B 2018/00601*; *A61B 2018/0063*; *A61B 2018/00702*; *A61B 2018/00761*; *A61B 2018/00982*; *A61B 2018/00994*; *A61B 2018/1253*; *A61B 2018/126*; *A61B*

(56)

**References Cited**

U.S. PATENT DOCUMENTS

D303,787	S	10/1989	Messenger et al.
D327,061	S	6/1992	Soren et al.
5,189,277	A	2/1993	Boisvert et al.
5,204,669	A	4/1993	Dorfe et al.
5,318,563	A	6/1994	Malis et al.
5,325,270	A	6/1994	Wenger et al.
5,425,375	A	6/1995	Chin et al.
D379,346	S	5/1997	Mieki
5,690,504	A	11/1997	Scanlan et al.
5,693,042	A	12/1997	Boiarski et al.
5,724,468	A	3/1998	Leone et al.
6,049,467	A	4/2000	Tamarkin et al.
6,055,458	A	4/2000	Cochran et al.
D431,811	S	10/2000	Nishio et al.
6,179,136	B1	1/2001	Kluge et al.
6,269,411	B1	7/2001	Reasoner
6,288,606	B1	9/2001	Ekman et al.
6,416,471	B1	7/2002	Kumar et al.
6,546,270	B1	4/2003	Goldin et al.
6,584,358	B2	6/2003	Carter et al.
6,611,793	B1	8/2003	Burnside et al.
6,731,514	B2	5/2004	Evans
6,760,218	B2	7/2004	Fan
6,839,238	B2	1/2005	Derr et al.
6,843,657	B2	1/2005	Driscoll et al.
6,913,471	B2	7/2005	Smith
7,009,511	B2	3/2006	Mazar et al.
7,044,949	B2	5/2006	Orszulak et al.
7,074,205	B1	7/2006	Duffy et al.
7,134,994	B2	11/2006	Alpert et al.
7,171,784	B2	2/2007	Eenigenburg
7,217,269	B2	5/2007	El-Galley et al.
7,252,664	B2	8/2007	Nasab et al.
7,344,532	B2	3/2008	Goble et al.
7,353,068	B2	4/2008	Tanaka et al.
7,408,439	B2	8/2008	Wang et al.
D579,876	S	11/2008	Novotney et al.
D583,328	S	12/2008	Chiang
7,496,418	B2	2/2009	Kim et al.
D589,447	S	3/2009	Sasada et al.
7,500,747	B2	3/2009	Howell et al.
7,518,502	B2	4/2009	Austin et al.
7,563,259	B2	7/2009	Takahashi
7,601,149	B2	10/2009	DiCarlo et al.
7,637,907	B2	12/2009	Blaha
7,656,671	B2	2/2010	Liu et al.
7,757,028	B2	7/2010	Druke et al.
D631,252	S	1/2011	Leslie
7,932,826	B2	4/2011	Fritchie et al.
7,945,065	B2	5/2011	Menzl et al.
7,945,342	B2	5/2011	Tsai et al.
7,982,776	B2	7/2011	Dunki-Jacobs et al.
7,995,045	B2	8/2011	Dunki-Jacobs
8,019,094	B2	9/2011	Hsieh et al.
D655,678	S	3/2012	Kobayashi et al.
D657,368	S	4/2012	Magee et al.
8,239,066	B2	8/2012	Jennings et al.
D667,838	S	9/2012	Magee et al.
D675,164	S	1/2013	Kobayashi et al.
D676,392	S	2/2013	Gassauer
D678,196	S	3/2013	Miyauchi et al.
D678,304	S	3/2013	Yakoub et al.
8,423,182	B2	4/2013	Robinson et al.
D687,146	S	7/2013	Juzkiw et al.
8,504,136	B1	8/2013	Sun et al.
8,540,709	B2	9/2013	Allen
8,567,393	B2	10/2013	Hickle et al.
D704,839	S	5/2014	Juzkiw et al.
8,795,001	B1	8/2014	Lam et al.
8,819,581	B2	8/2014	Nakamura et al.

(56)

References Cited

U.S. PATENT DOCUMENTS

D716,333 S	10/2014	Chotin et al.	10,743,872 B2	8/2020	Leimbach et al.
8,917,513 B1	12/2014	Hazzard	10,758,309 B1	9/2020	Chow et al.
8,920,186 B2	12/2014	Shishikura	10,758,310 B2	9/2020	Shelton, IV et al.
8,923,012 B2	12/2014	Kaufman et al.	10,878,966 B2	12/2020	Wolf et al.
8,968,296 B2	3/2015	McPherson	10,881,399 B2	1/2021	Shelton, IV et al.
8,986,288 B2	3/2015	Konishi	10,898,256 B2	1/2021	Yates et al.
D729,267 S	5/2015	Yoo et al.	10,925,598 B2	2/2021	Scheib et al.
9,055,870 B2	6/2015	Meador et al.	10,932,705 B2	3/2021	Muhsin et al.
9,065,394 B2	6/2015	Lim et al.	10,932,772 B2	3/2021	Shelton, IV et al.
9,129,054 B2	9/2015	Nawana et al.	10,950,982 B2	3/2021	Regnier et al.
9,160,853 B1	10/2015	Daddi et al.	10,987,176 B2	4/2021	Poltaretskyi et al.
9,168,054 B2	10/2015	Turner et al.	11,000,270 B2	5/2021	Scheib et al.
9,168,091 B2	10/2015	Janssen et al.	D924,139 S	7/2021	Jayme
9,198,711 B2	12/2015	Joseph	11,065,079 B2	7/2021	Wolf et al.
9,226,766 B2	1/2016	Aldridge et al.	11,071,595 B2	7/2021	Johnson et al.
9,237,921 B2	1/2016	Messerly et al.	D928,725 S	8/2021	Oberkircher et al.
9,265,429 B2	2/2016	St. Pierre et al.	D928,726 S	8/2021	Asher et al.
9,281,615 B1	3/2016	Plaza et al.	11,083,489 B2	8/2021	Fujii et al.
9,320,646 B2	4/2016	Todd et al.	11,116,587 B2	9/2021	Wolf et al.
9,345,481 B2	5/2016	Hall et al.	D939,545 S	12/2021	Oberkircher et al.
9,345,900 B2	5/2016	Wu et al.	11,259,793 B2	3/2022	Scheib et al.
9,351,653 B1	5/2016	Harrison	11,259,875 B2	3/2022	Boutin et al.
9,427,255 B2	8/2016	Griffith et al.	11,272,839 B2	3/2022	Al-Ali et al.
9,463,646 B2	10/2016	Payne et al.	11,284,963 B2	3/2022	Shelton, IV et al.
D772,252 S	11/2016	Myers et al.	11,296,540 B2	4/2022	Kirleis et al.
9,486,271 B2	11/2016	Dunning	11,304,763 B2	4/2022	Shelton, IV et al.
9,491,895 B2	11/2016	Steeves et al.	11,314,846 B1	4/2022	Colin et al.
9,532,827 B2	1/2017	Morgan et al.	11,369,366 B2	6/2022	Scheib et al.
9,600,031 B2	3/2017	Kaneko et al.	11,419,604 B2	8/2022	Scheib et al.
9,603,277 B2	3/2017	Morgan et al.	11,424,027 B2	8/2022	Shelton, IV
D783,675 S	4/2017	Yagisawa et al.	11,504,192 B2	11/2022	Shelton, IV et al.
D784,270 S	4/2017	Bhattacharya	2001/0029315 A1	10/2001	Sakurai et al.
9,713,503 B2	7/2017	Goldschmidt	2003/0078631 A1	4/2003	Nelson et al.
9,715,271 B2	7/2017	Kaestner	2003/0199864 A1	10/2003	Eick
9,770,103 B2	9/2017	Cochran et al.	2004/0030328 A1	2/2004	Eggers et al.
9,773,093 B2	9/2017	Bernini et al.	2004/0059323 A1	3/2004	Sturm et al.
9,782,214 B2	10/2017	Houser et al.	2004/0111045 A1	6/2004	Sullivan et al.
9,788,907 B1	10/2017	Alvi et al.	2005/0010209 A1	1/2005	Lee et al.
9,804,977 B2	10/2017	Ghosh et al.	2005/0013459 A1	1/2005	Maekawa
9,907,196 B2	2/2018	Susini et al.	2005/0113823 A1	5/2005	Reschke et al.
9,971,395 B2	4/2018	Chenault et al.	2005/0165390 A1	7/2005	Mauti et al.
9,974,595 B2	5/2018	Anderson et al.	2005/0229110 A1	10/2005	Gegner et al.
9,987,068 B2	6/2018	Anderson et al.	2005/0251233 A1	11/2005	Kanzius
9,987,072 B2	6/2018	McPherson	2006/0085049 A1	4/2006	Cory et al.
10,028,402 B1	7/2018	Walker	2006/0136622 A1	6/2006	Rouvelin et al.
10,039,589 B2	8/2018	Virshek et al.	2006/0149418 A1	7/2006	Anvari
D832,211 S	10/2018	Ladd et al.	2006/0256516 A1	11/2006	Cho
10,098,527 B2	10/2018	Weisenburgh, II et al.	2007/0076363 A1	4/2007	Liang et al.
10,105,470 B2	10/2018	Reasoner et al.	2007/0282321 A1	12/2007	Shah et al.
10,109,835 B2	10/2018	Yang	2008/0072896 A1	3/2008	Setzer et al.
D834,541 S	11/2018	You et al.	2008/0129465 A1	6/2008	Rao
10,117,702 B2	11/2018	Danziger et al.	2008/0249377 A1	10/2008	Molducci et al.
10,128,612 B1	11/2018	Casto	2009/0036884 A1	2/2009	Gregg et al.
10,136,954 B2	11/2018	Johnson et al.	2009/0131929 A1	5/2009	Shimizu
10,137,245 B2	11/2018	Melker et al.	2009/0216091 A1	8/2009	Arndt
10,147,148 B2	12/2018	Wu et al.	2009/0234352 A1	9/2009	Behnke et al.
10,170,205 B2	1/2019	Curd et al.	2010/0036405 A1	2/2010	Giordano et al.
10,201,365 B2	2/2019	Boudreaux et al.	2010/0069939 A1	3/2010	Konishi
10,339,496 B2	7/2019	Matson et al.	2010/0076453 A1	3/2010	Morris et al.
10,357,184 B2	7/2019	Crawford et al.	2010/0092006 A1	4/2010	Rosen
10,449,004 B2	10/2019	Ferro et al.	2010/0120266 A1	5/2010	Rimborg
10,475,244 B2	11/2019	Cvetko et al.	2010/0198200 A1	8/2010	Horvath
10,493,287 B2	12/2019	Yoder et al.	2010/0256624 A1*	10/2010	Brannan ..... A61B 18/1815 606/33
10,499,847 B2	12/2019	Latimer et al.	2010/0312239 A1	12/2010	Sclig
10,499,996 B2	12/2019	de Almeida Barreto	2011/0125149 A1	5/2011	El-Galley et al.
10,523,122 B2	12/2019	Han et al.	2011/0130689 A1	6/2011	Cohen et al.
10,531,579 B2	1/2020	Hsiao et al.	2011/0245630 A1	10/2011	St. Pierre et al.
D876,466 S	2/2020	Kobayashi et al.	2011/0273465 A1	11/2011	Konishi et al.
10,561,753 B2	2/2020	Thompson et al.	2011/0306840 A1	12/2011	Allen et al.
10,602,007 B2	3/2020	Takano	2012/0029304 A1	2/2012	Medina et al.
10,624,667 B2	4/2020	Faller et al.	2012/0116380 A1	5/2012	Madan et al.
10,624,691 B2	4/2020	Wiener et al.	2012/0132661 A1	5/2012	Gu et al.
10,675,100 B2	6/2020	Frushour	2013/0031201 A1	1/2013	Kagan et al.
10,687,884 B2	6/2020	Wiener et al.	2013/0197503 A1	8/2013	Orszulak
10,729,502 B1	8/2020	Wolf et al.	2013/0237977 A1*	9/2013	McCarthy ..... A61B 18/1206 606/20
			2013/0237979 A1*	9/2013	Shikhman ..... A61B 18/18 606/33

(56)

References Cited

U.S. PATENT DOCUMENTS

2013/0267975 A1 10/2013 Timm et al.  
 2013/0268283 A1 10/2013 Vann et al.  
 2014/0009894 A1 1/2014 Yu  
 2014/0022245 A1\* 1/2014 Brannan ..... G06F 3/04845  
 345/419  
 2014/0058714 A1 2/2014 Boyer  
 2014/0087573 A1 3/2014 Kroeckel  
 2014/0155721 A1 6/2014 Hauck et al.  
 2014/0194683 A1 7/2014 Nakaguchi  
 2014/0226572 A1 8/2014 Thota et al.  
 2014/0262598 A1 9/2014 Miki et al.  
 2014/0263552 A1 9/2014 Hall et al.  
 2015/0105765 A1\* 4/2015 Panescu ..... A61B 18/02  
 606/34  
 2015/0190189 A1 7/2015 Yates et al.  
 2015/0238251 A1\* 8/2015 Shikhman ..... A61B 18/1485  
 606/41  
 2015/0257814 A1\* 9/2015 Berry ..... G06F 3/04847  
 606/34  
 2015/0289929 A1 10/2015 Toth et al.  
 2016/0045247 A1 2/2016 Heim et al.  
 2016/0058286 A1 3/2016 Joshua et al.  
 2016/0074096 A1 3/2016 Lieu  
 2016/0120591 A1 5/2016 Smith et al.  
 2016/0287312 A1 10/2016 Tegg et al.  
 2017/0000553 A1 1/2017 Wiener et al.  
 2017/0049500 A1\* 2/2017 Shikhman ..... G16H 20/30  
 2017/0090507 A1 3/2017 Wiener et al.  
 2017/0189096 A1 7/2017 Danziger et al.  
 2017/0202595 A1 7/2017 Shelton, IV  
 2017/0251305 A1 8/2017 Fathollahi  
 2017/0252091 A1 9/2017 Honda  
 2017/0296213 A1 10/2017 Swensgard et al.  
 2017/0312004 A1\* 11/2017 Allen, IV ..... A61B 18/1206  
 2017/0319259 A1 11/2017 Dunning  
 2018/0042659 A1 2/2018 Rupp et al.  
 2018/0065248 A1 3/2018 Barral et al.  
 2018/0082480 A1 3/2018 White et al.  
 2018/0099161 A1 4/2018 Honda  
 2018/0221005 A1 8/2018 Hamel et al.  
 2018/0228528 A1 8/2018 Fraasch et al.  
 2018/0262916 A1 9/2018 Polley et al.  
 2018/0263557 A1\* 9/2018 Kahlman ..... A61B 5/4842  
 2018/0333207 A1\* 11/2018 Moctezuma De la Barrera .....  
 A61B 34/20  
 2019/0000478 A1 1/2019 Messerly et al.  
 2019/0069957 A1 3/2019 Barral et al.  
 2019/0200906 A1 7/2019 Shelton, IV et al.  
 2019/0200981 A1 7/2019 Harris et al.  
 2019/0201046 A1 7/2019 Shelton, IV et al.  
 2019/0201102 A1 7/2019 Shelton, IV et al.  
 2019/0201137 A1 7/2019 Shelton, IV et al.  
 2019/0201140 A1 7/2019 Yates et al.  
 2019/0201158 A1 7/2019 Shelton, IV et al.  
 2019/0206562 A1 7/2019 Shelton, IV et al.  
 2019/0224434 A1 7/2019 Silver et al.  
 2019/0247141 A1 8/2019 Batchelor et al.  
 2019/0278262 A1 9/2019 Taylor et al.  
 2019/0279524 A1 9/2019 Stoyanov et al.  
 2020/0004487 A1\* 1/2020 Hanajima ..... G06F 3/0486  
 2020/0015898 A1 1/2020 Scheib et al.  
 2020/0015899 A1 1/2020 Scheib et al.  
 2020/0015900 A1 1/2020 Scheib et al.  
 2020/0015902 A1 1/2020 Scheib et al.  
 2020/0015907 A1 1/2020 Scheib  
 2020/0015924 A1 1/2020 Scheib et al.  
 2020/0038120 A1 2/2020 Ziraknejad et al.  
 2020/0078070 A1 3/2020 Henderson et al.  
 2020/0078071 A1 3/2020 Asher  
 2020/0078076 A1 3/2020 Henderson et al.  
 2020/0078077 A1 3/2020 Henderson et al.  
 2020/0078078 A1 3/2020 Henderson et al.  
 2020/0078079 A1 3/2020 Morgan et al.  
 2020/0078080 A1 3/2020 Henderson et al.

2020/0078081 A1 3/2020 Jayme et al.  
 2020/0078082 A1 3/2020 Henderson et al.  
 2020/0078083 A1 3/2020 Sprinkle et al.  
 2020/0078089 A1 3/2020 Henderson et al.  
 2020/0078106 A1 3/2020 Henderson et al.  
 2020/0078110 A1 3/2020 Henderson et al.  
 2020/0078111 A1 3/2020 Oberkircher et al.  
 2020/0078112 A1 3/2020 Henderson et al.  
 2020/0078113 A1 3/2020 Sawhney et al.  
 2020/0078114 A1 3/2020 Asher et al.  
 2020/0078115 A1 3/2020 Asher et al.  
 2020/0078116 A1 3/2020 Oberkircher et al.  
 2020/0078117 A1 3/2020 Henderson et al.  
 2020/0078118 A1 3/2020 Henderson et al.  
 2020/0078119 A1 3/2020 Henderson et al.  
 2020/0078120 A1 3/2020 Aldridge et al.  
 2020/0090808 A1 3/2020 Carroll et al.  
 2020/0100825 A1 4/2020 Henderson et al.  
 2020/0100830 A1 4/2020 Henderson et al.  
 2020/0106220 A1 4/2020 Henderson et al.  
 2020/0268472 A1 8/2020 Wolf et al.  
 2020/0305924 A1 10/2020 Carroll  
 2020/0305945 A1 10/2020 Morgan et al.  
 2020/0314569 A1 10/2020 Morgan et al.  
 2021/0196383 A1 7/2021 Shelton, IV et al.  
 2021/0203889 A1 7/2021 Fung et al.  
 2021/0212717 A1 7/2021 Yates et al.  
 2021/0236755 A1 8/2021 King et al.  
 2021/0385889 A1 12/2021 Patel  
 2022/0032442 A1 2/2022 Sheffield et al.  
 2022/0151704 A1 5/2022 Nikou  
 2022/0261056 A1 8/2022 Motoi et al.  
 2022/0331013 A1 10/2022 Shelton, IV et al.  
 2022/0331047 A1 10/2022 Shelton, IV et al.  
 2022/0331048 A1 10/2022 Shelton, IV et al.  
 2022/0331049 A1 10/2022 Shelton, IV et al.  
 2022/0331050 A1 10/2022 Shelton, IV et al.  
 2022/0331051 A1 10/2022 Shelton, IV et al.  
 2022/0331052 A1 10/2022 Shelton, IV et al.  
 2022/0331053 A1 10/2022 Kimball et al.  
 2022/0331054 A1 10/2022 Kimball et al.  
 2022/0331056 A1 10/2022 Shelton, IV et al.  
 2022/0334787 A1 10/2022 Jogan et al.  
 2022/0335604 A1 10/2022 Vanosdoll et al.  
 2022/0335660 A1 10/2022 Shelton, IV et al.  
 2022/0335696 A1 10/2022 Shelton, IV et al.  
 2022/0336078 A1 10/2022 Wise et al.  
 2022/0336097 A1 10/2022 Shelton, IV et al.  
 2022/0338049 A1 10/2022 Ross et al.

FOREIGN PATENT DOCUMENTS

EP 0929263 B1 7/1999  
 EP 1006892 B1 6/2009  
 EP 2942023 A2 11/2015  
 JP 2001029353 A 2/2001  
 WO WO-0112089 A1 2/2001  
 WO WO-2008053485 A1 5/2008  
 WO WO-2014031800 A1 2/2014  
 WO WO-2014071184 A1 5/2014  
 WO WO-2015047693 A1 4/2015  
 WO WO-2017058617 4/2017  
 WO WO-2018116247 A1 6/2018  
 WO WO-2019215354 A1 11/2019  
 WO WO-2021044136 A1 3/2021

OTHER PUBLICATIONS

IEEE Std 802.3-2012 (Revision of IEEE Std 802.3-2008, published Dec. 28, 2012.  
 "ATM-MPLS Network Interworking Version 2.0, af-aic-0178.001" ATM Standard, The ATM Forum Technical Committee, published Aug. 2003.  
 Zhu et al. "Haptic-feedback smart glove as a creative human-machine interface (HMI) for virtual/augmented reality applications," Sci. Adv, vol. 6, No. 19, May 8, 2020.

(56)

**References Cited**

OTHER PUBLICATIONS

Qian, et al., "A Review of Augmented Reality in Robotic-Assisted Surgery", IEEE Transactions on Medical Robotics and Bionics, IEEE, vol. 2, No. 1, pp. 1-16, Feb. 2020.

Yu et al., "Skin-Integrated Wireless Haptic Interfaces for Virtual and Augmented Reality," Nature, vol. 575, pp. 473-479, Nov. 21, 2019.

Li et al., "Wearable Energy Harvesters Generating Electricity From Low-Frequency Human Limb Movement," Microsystems & Nanoengineering (2018), vol. 4(24), 13 pages.

\* cited by examiner

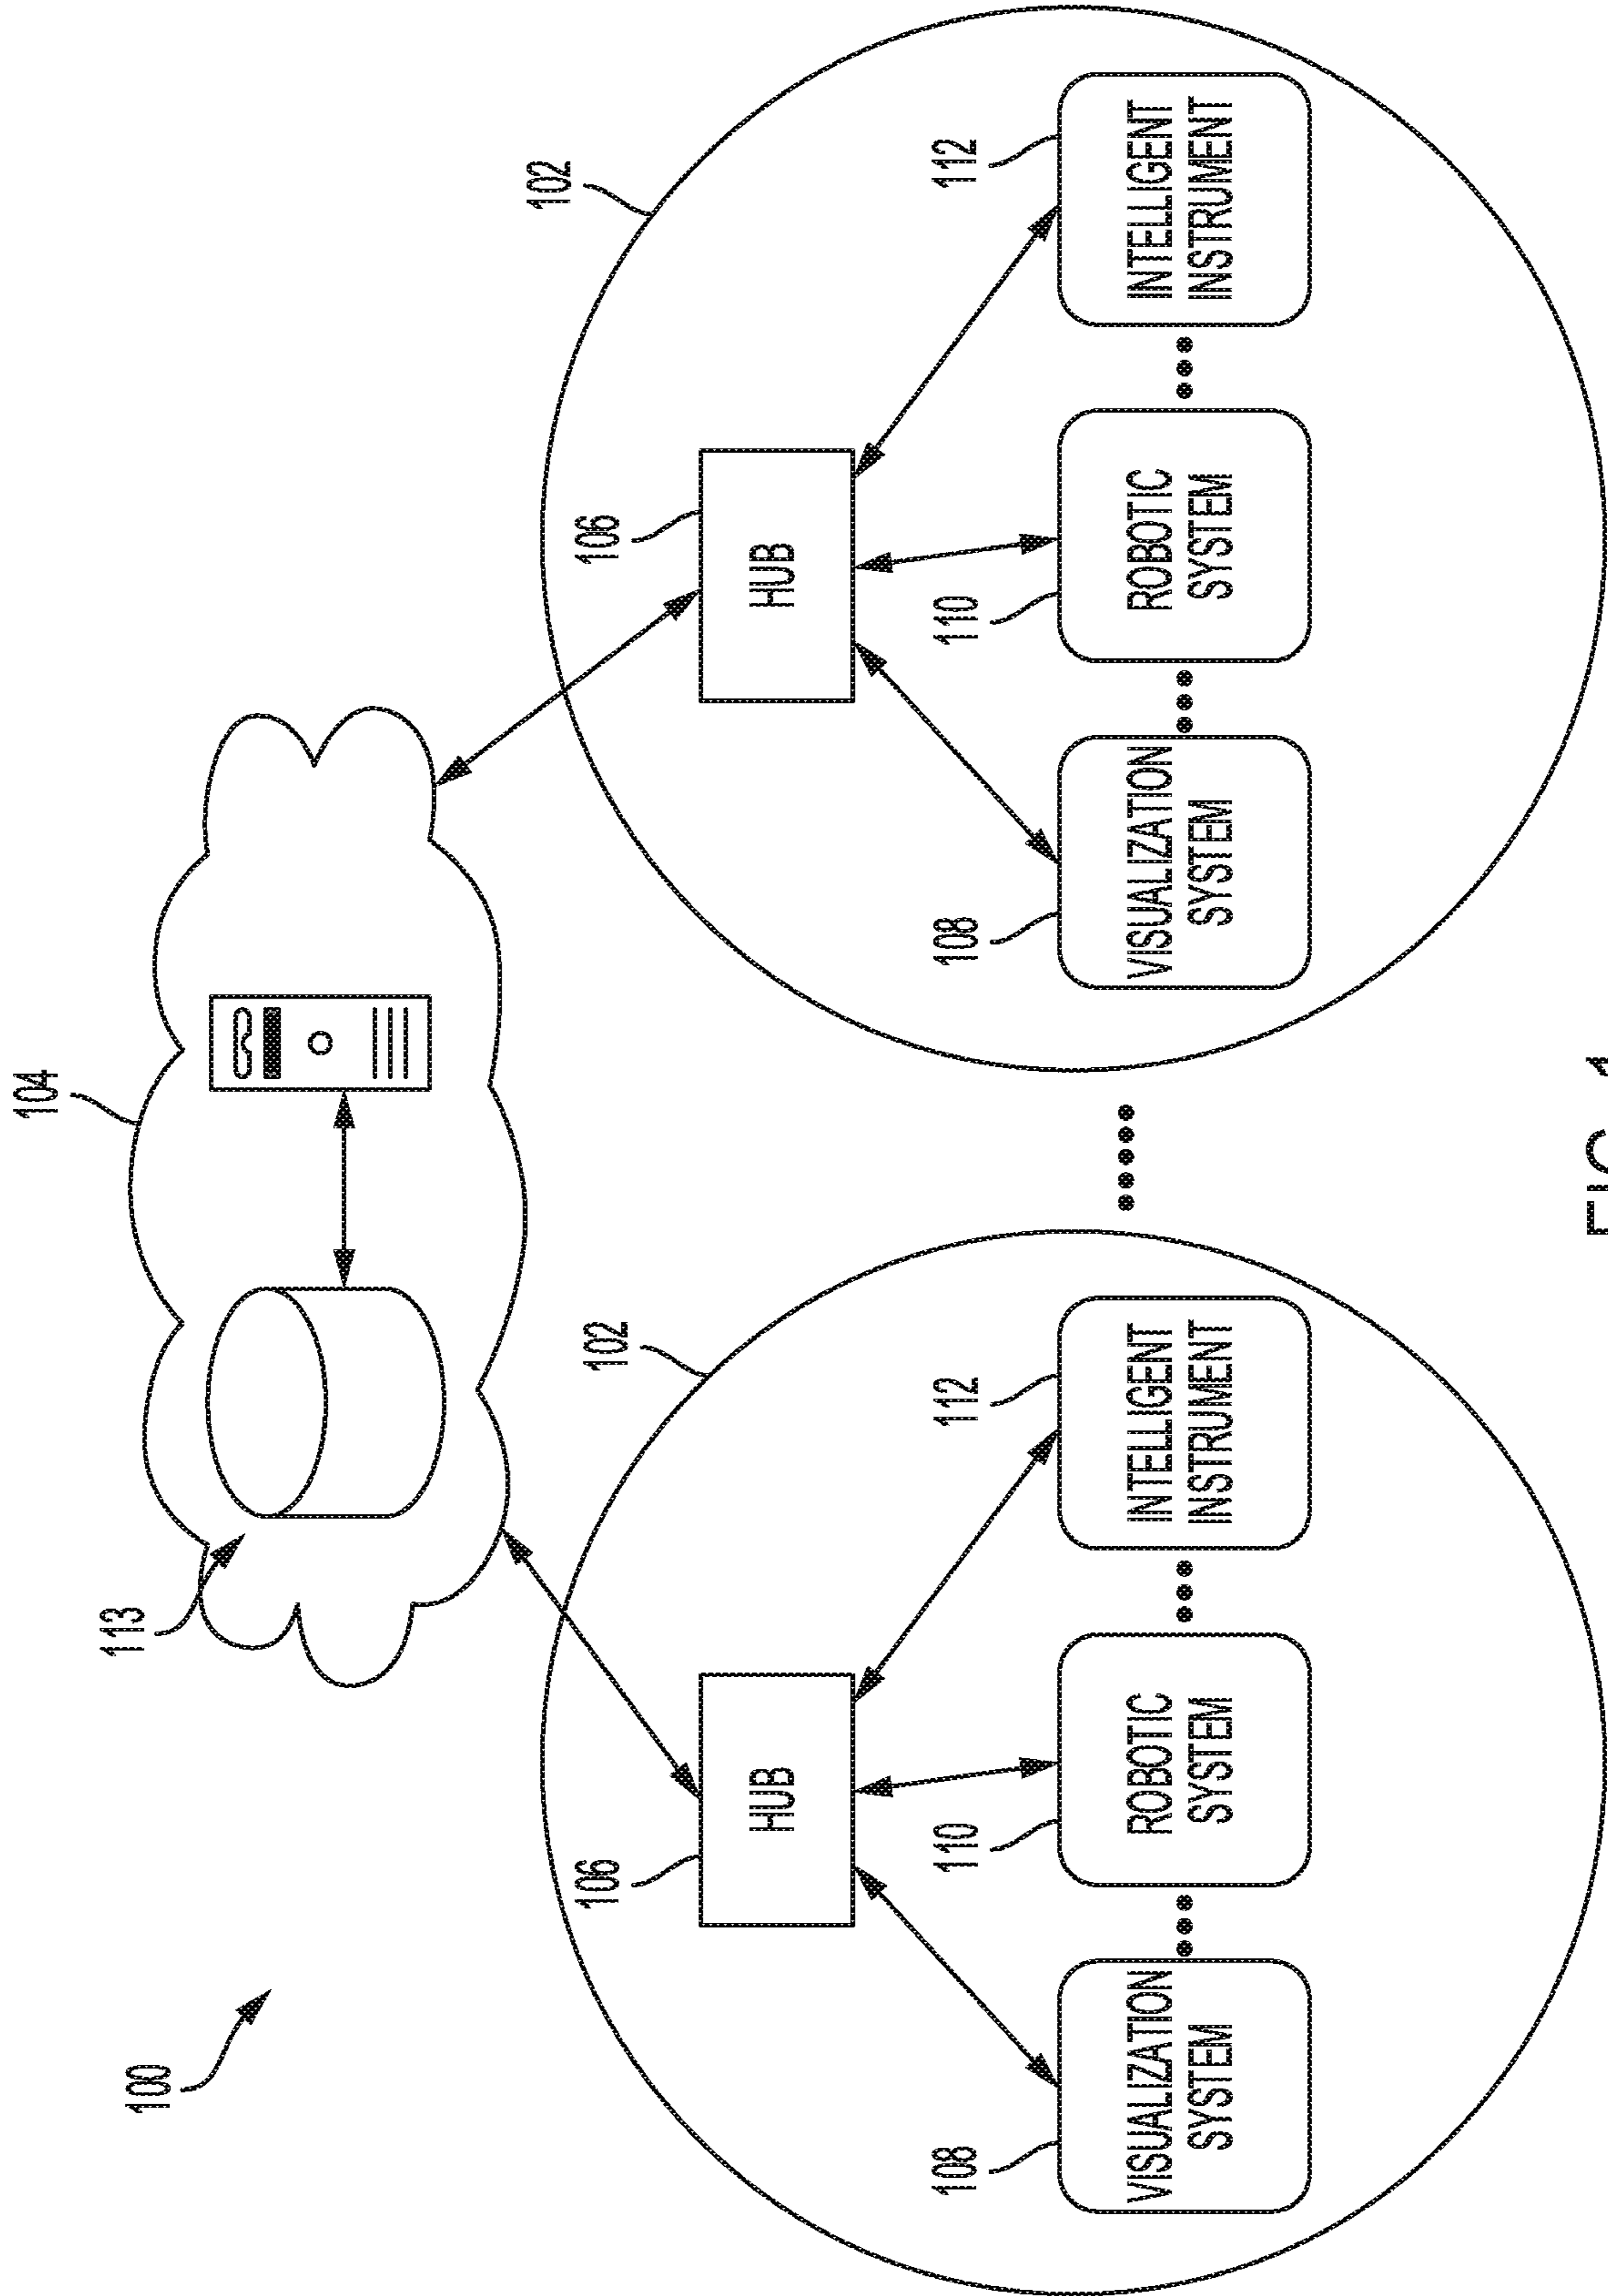


FIG. 1

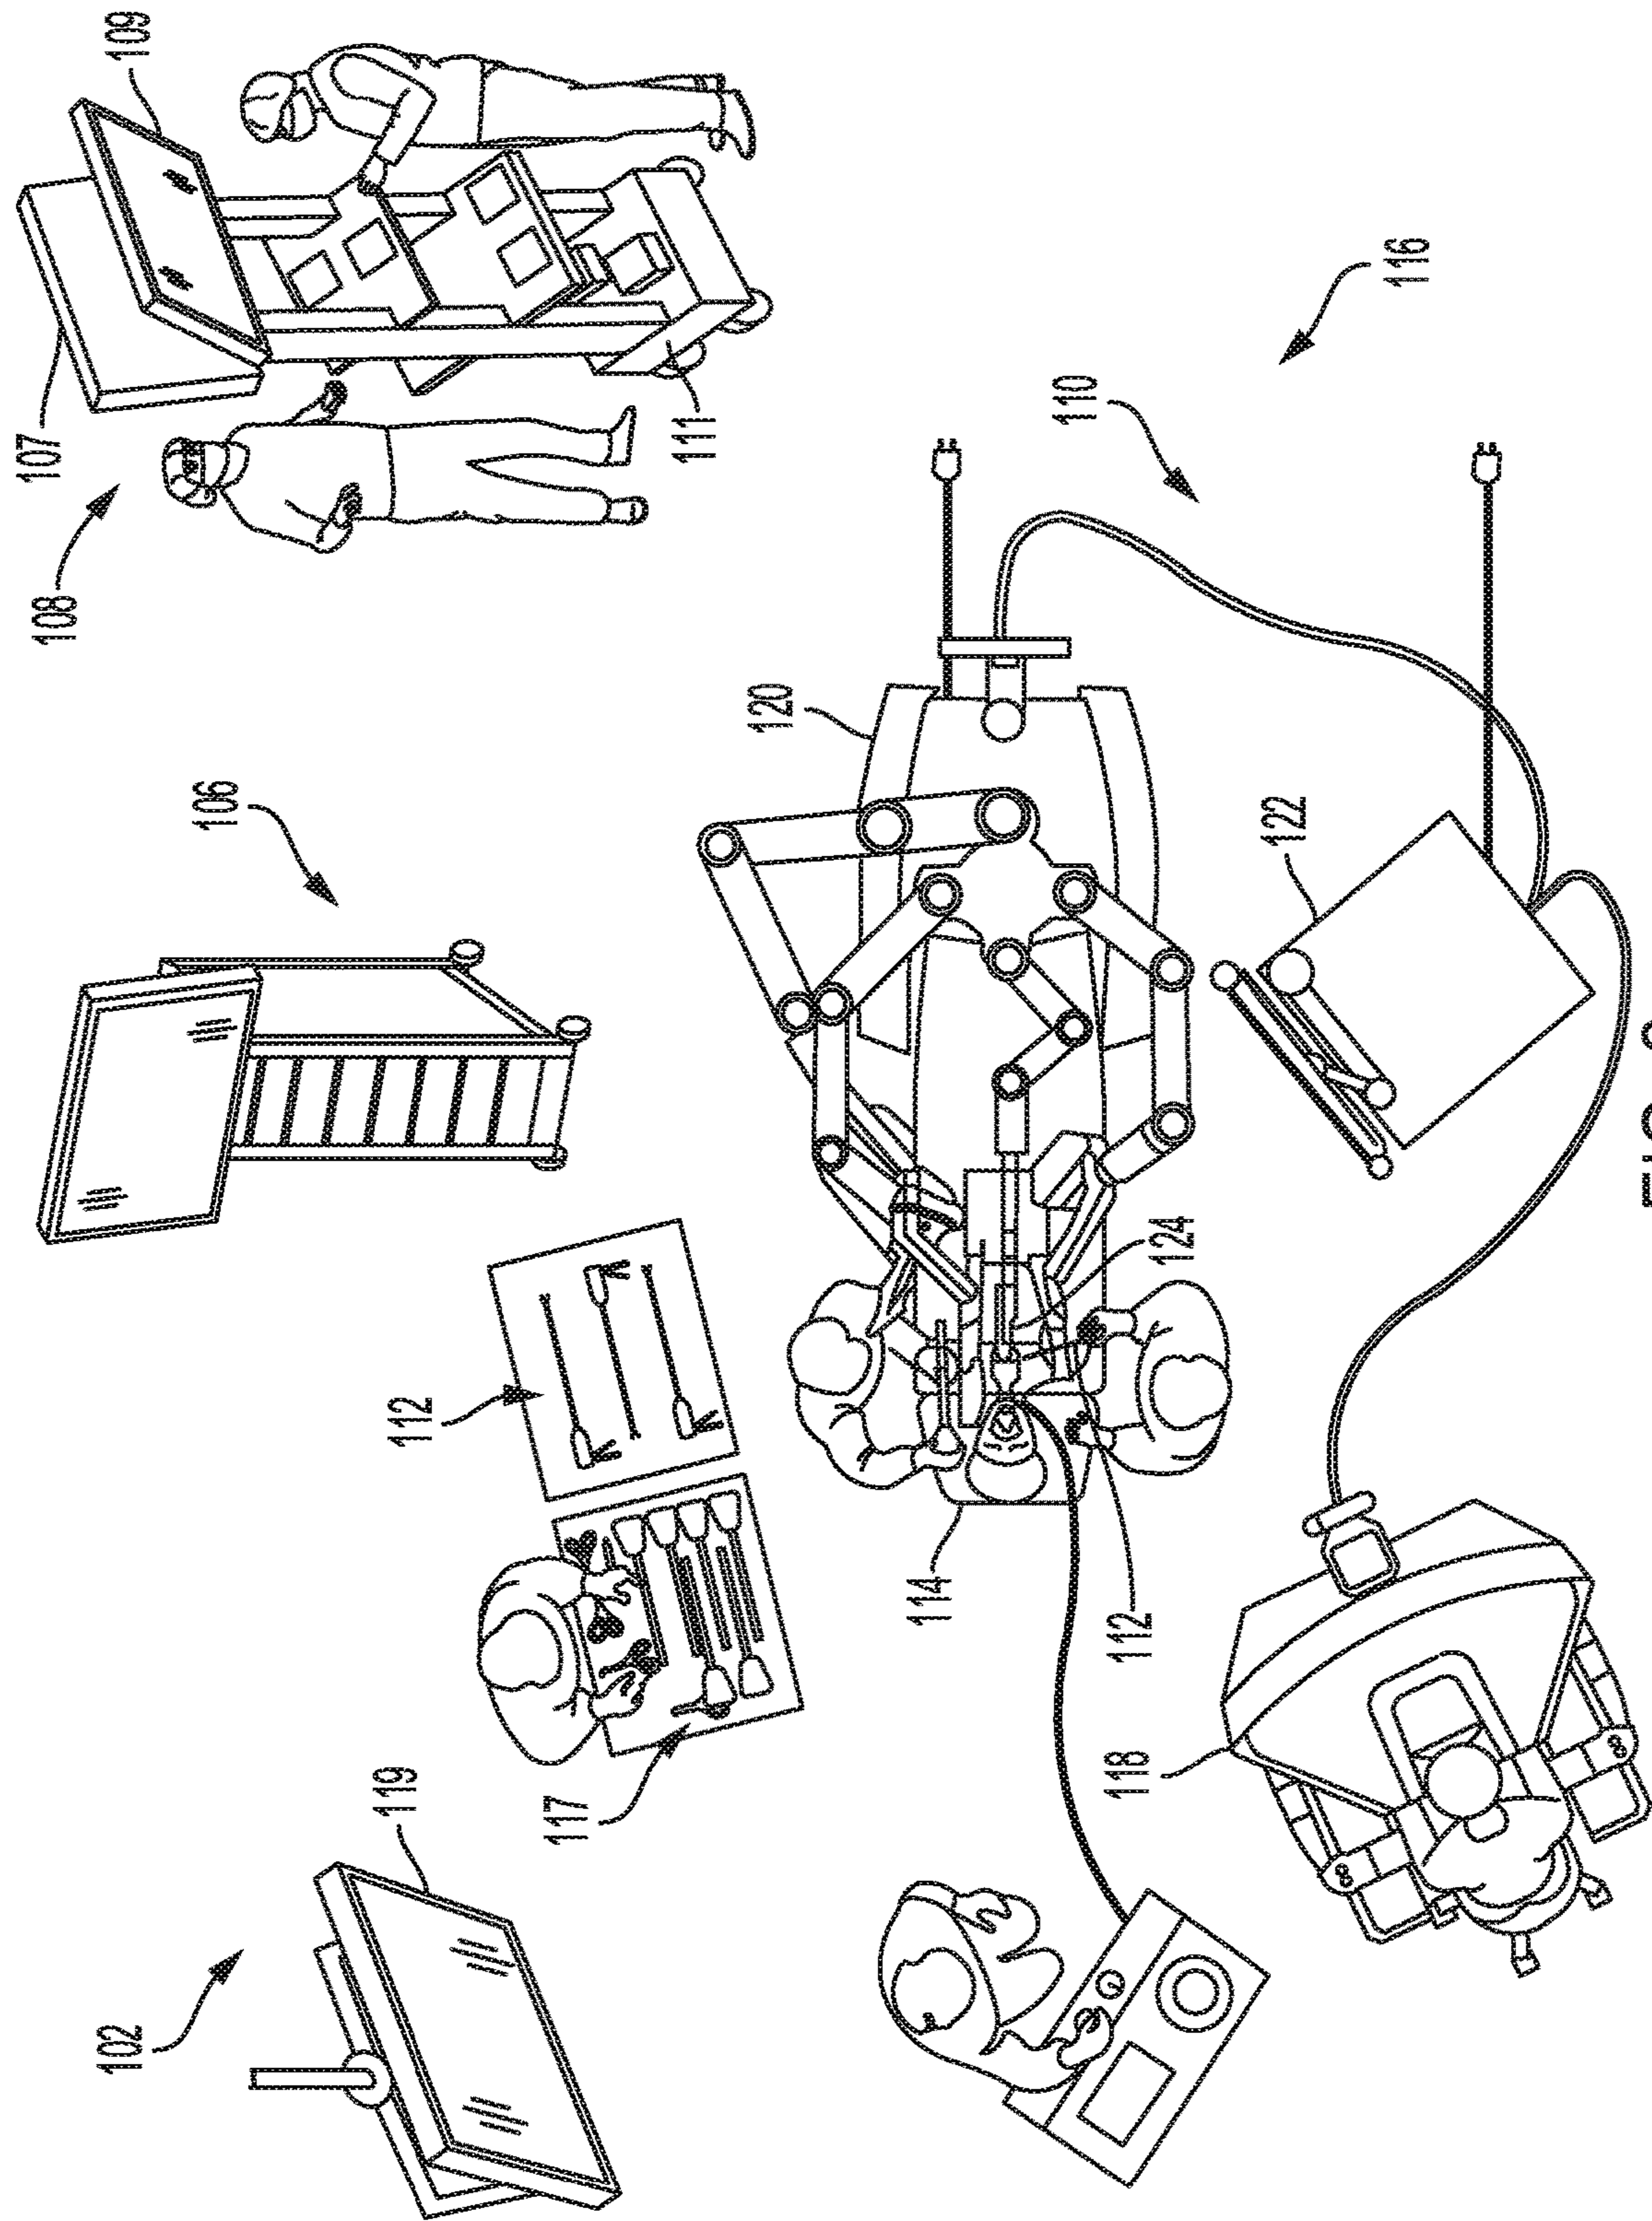


FIG. 2

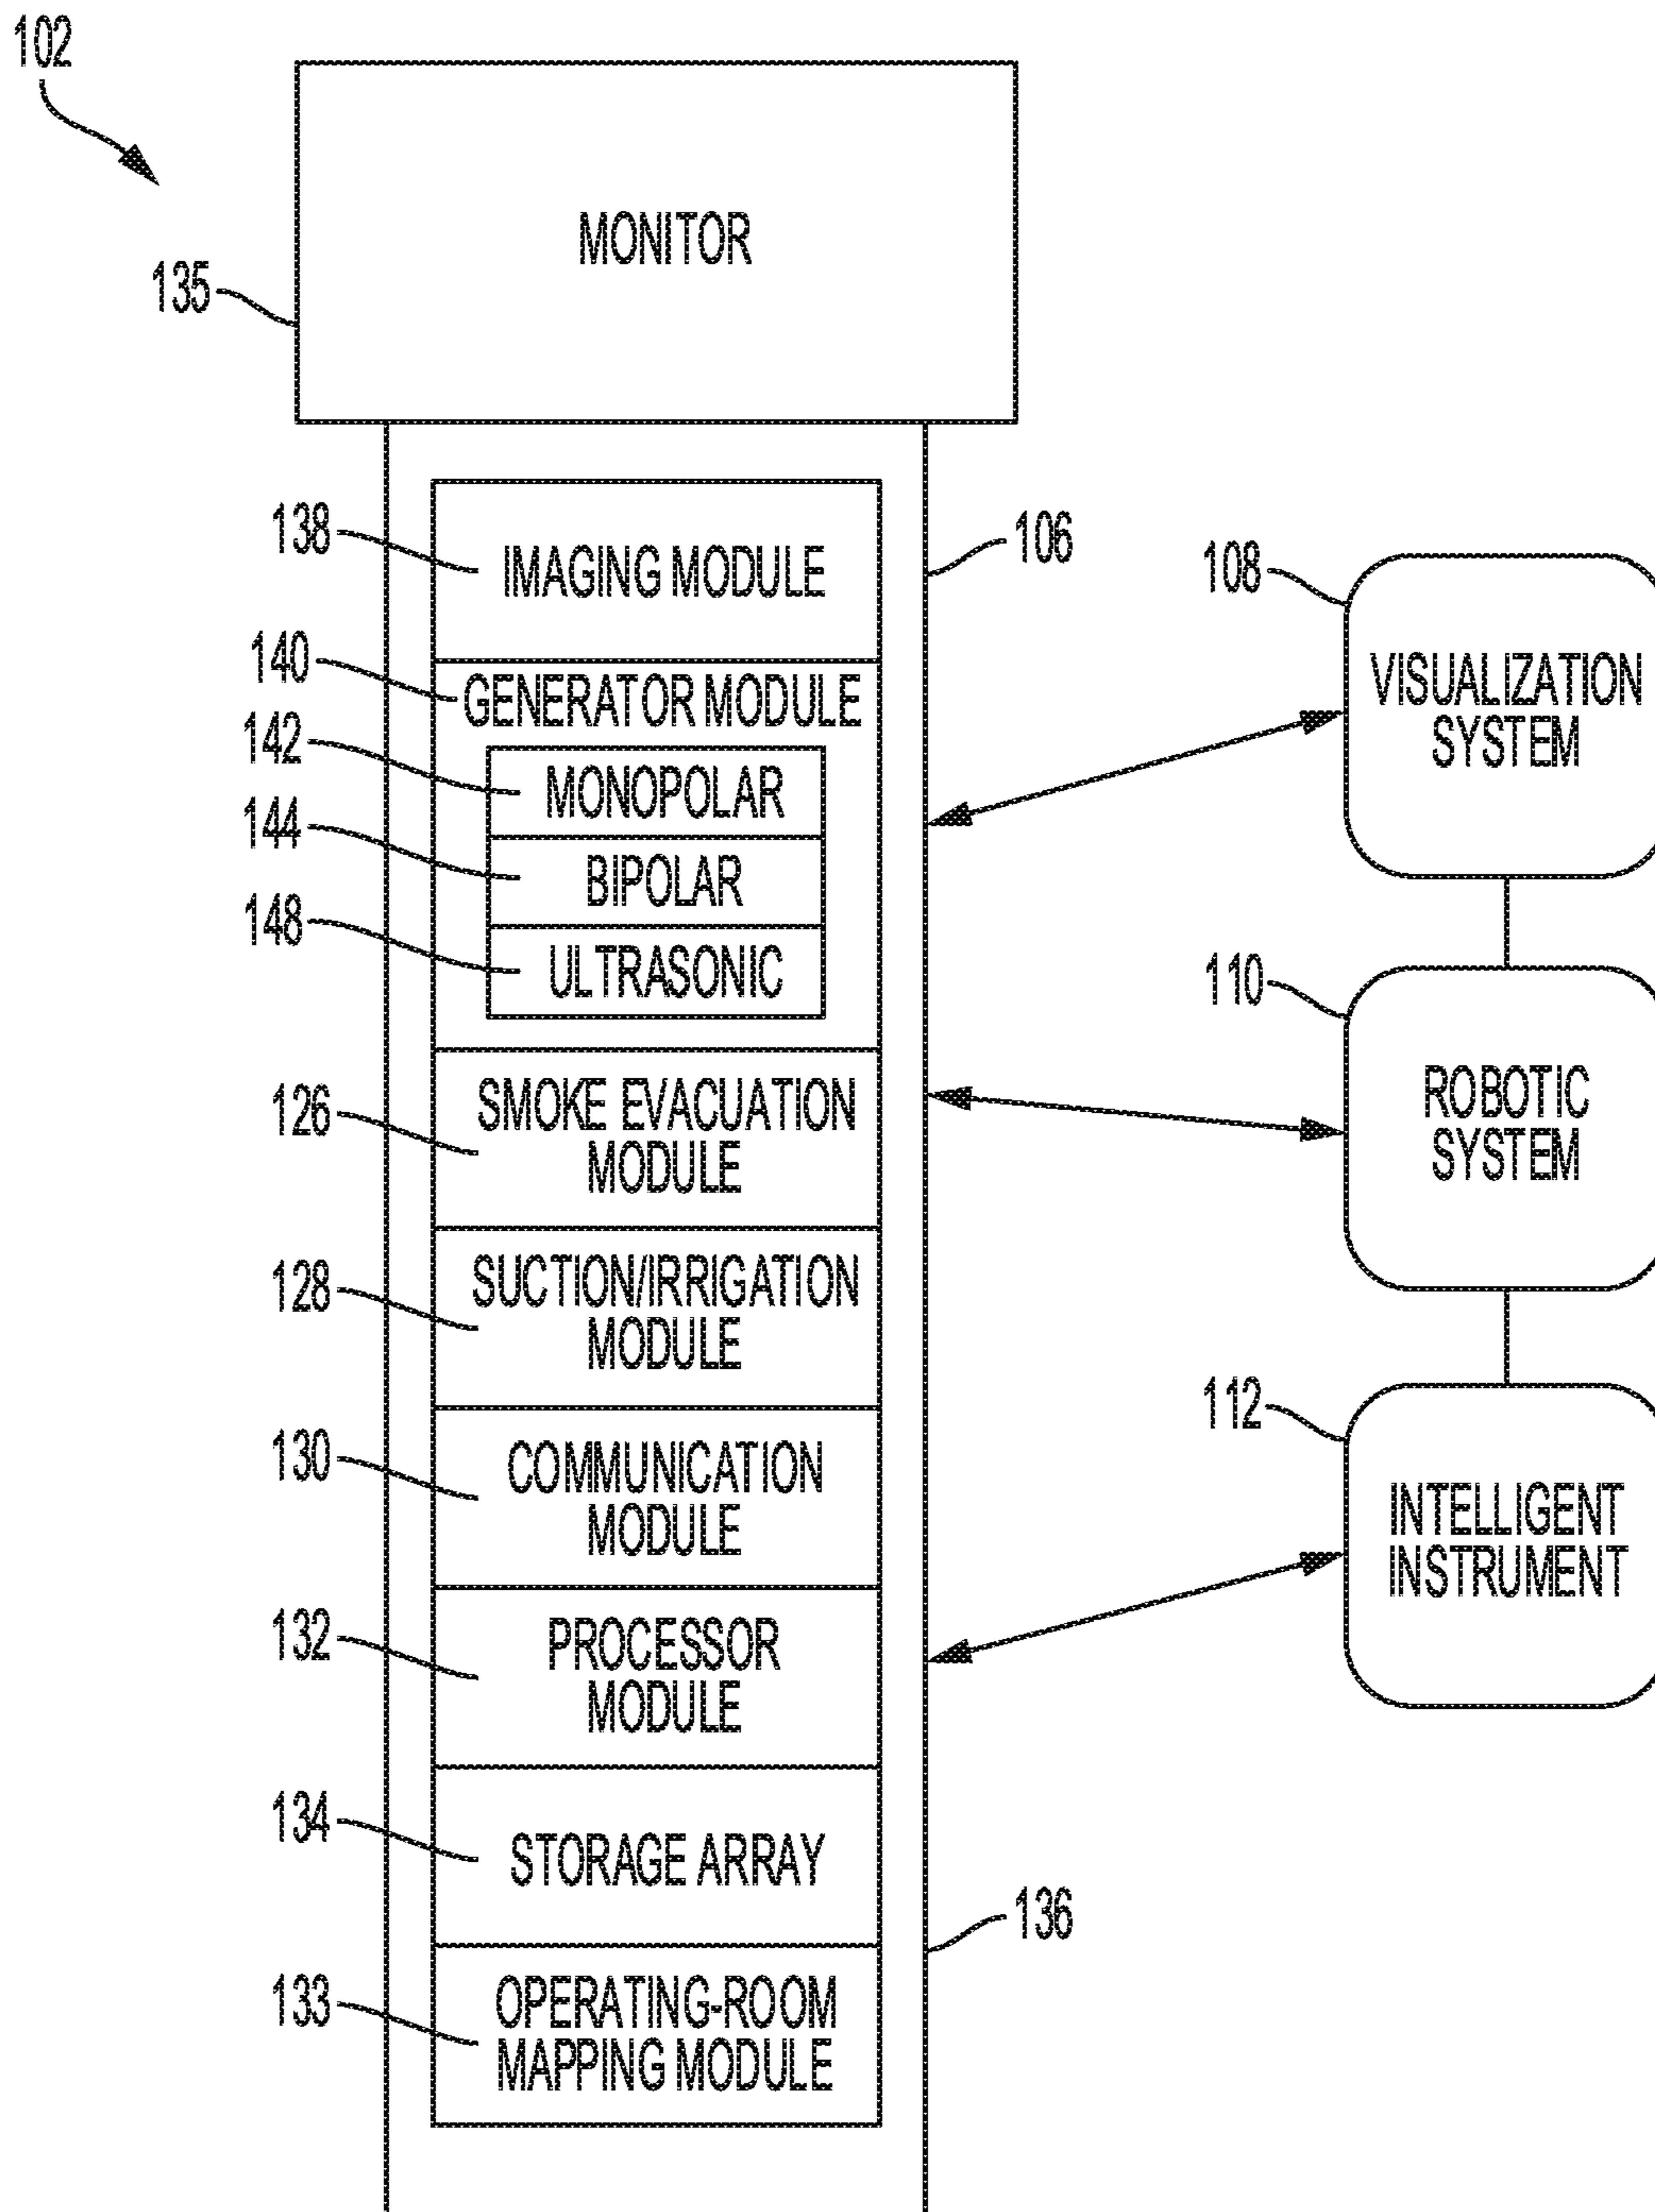


FIG. 3



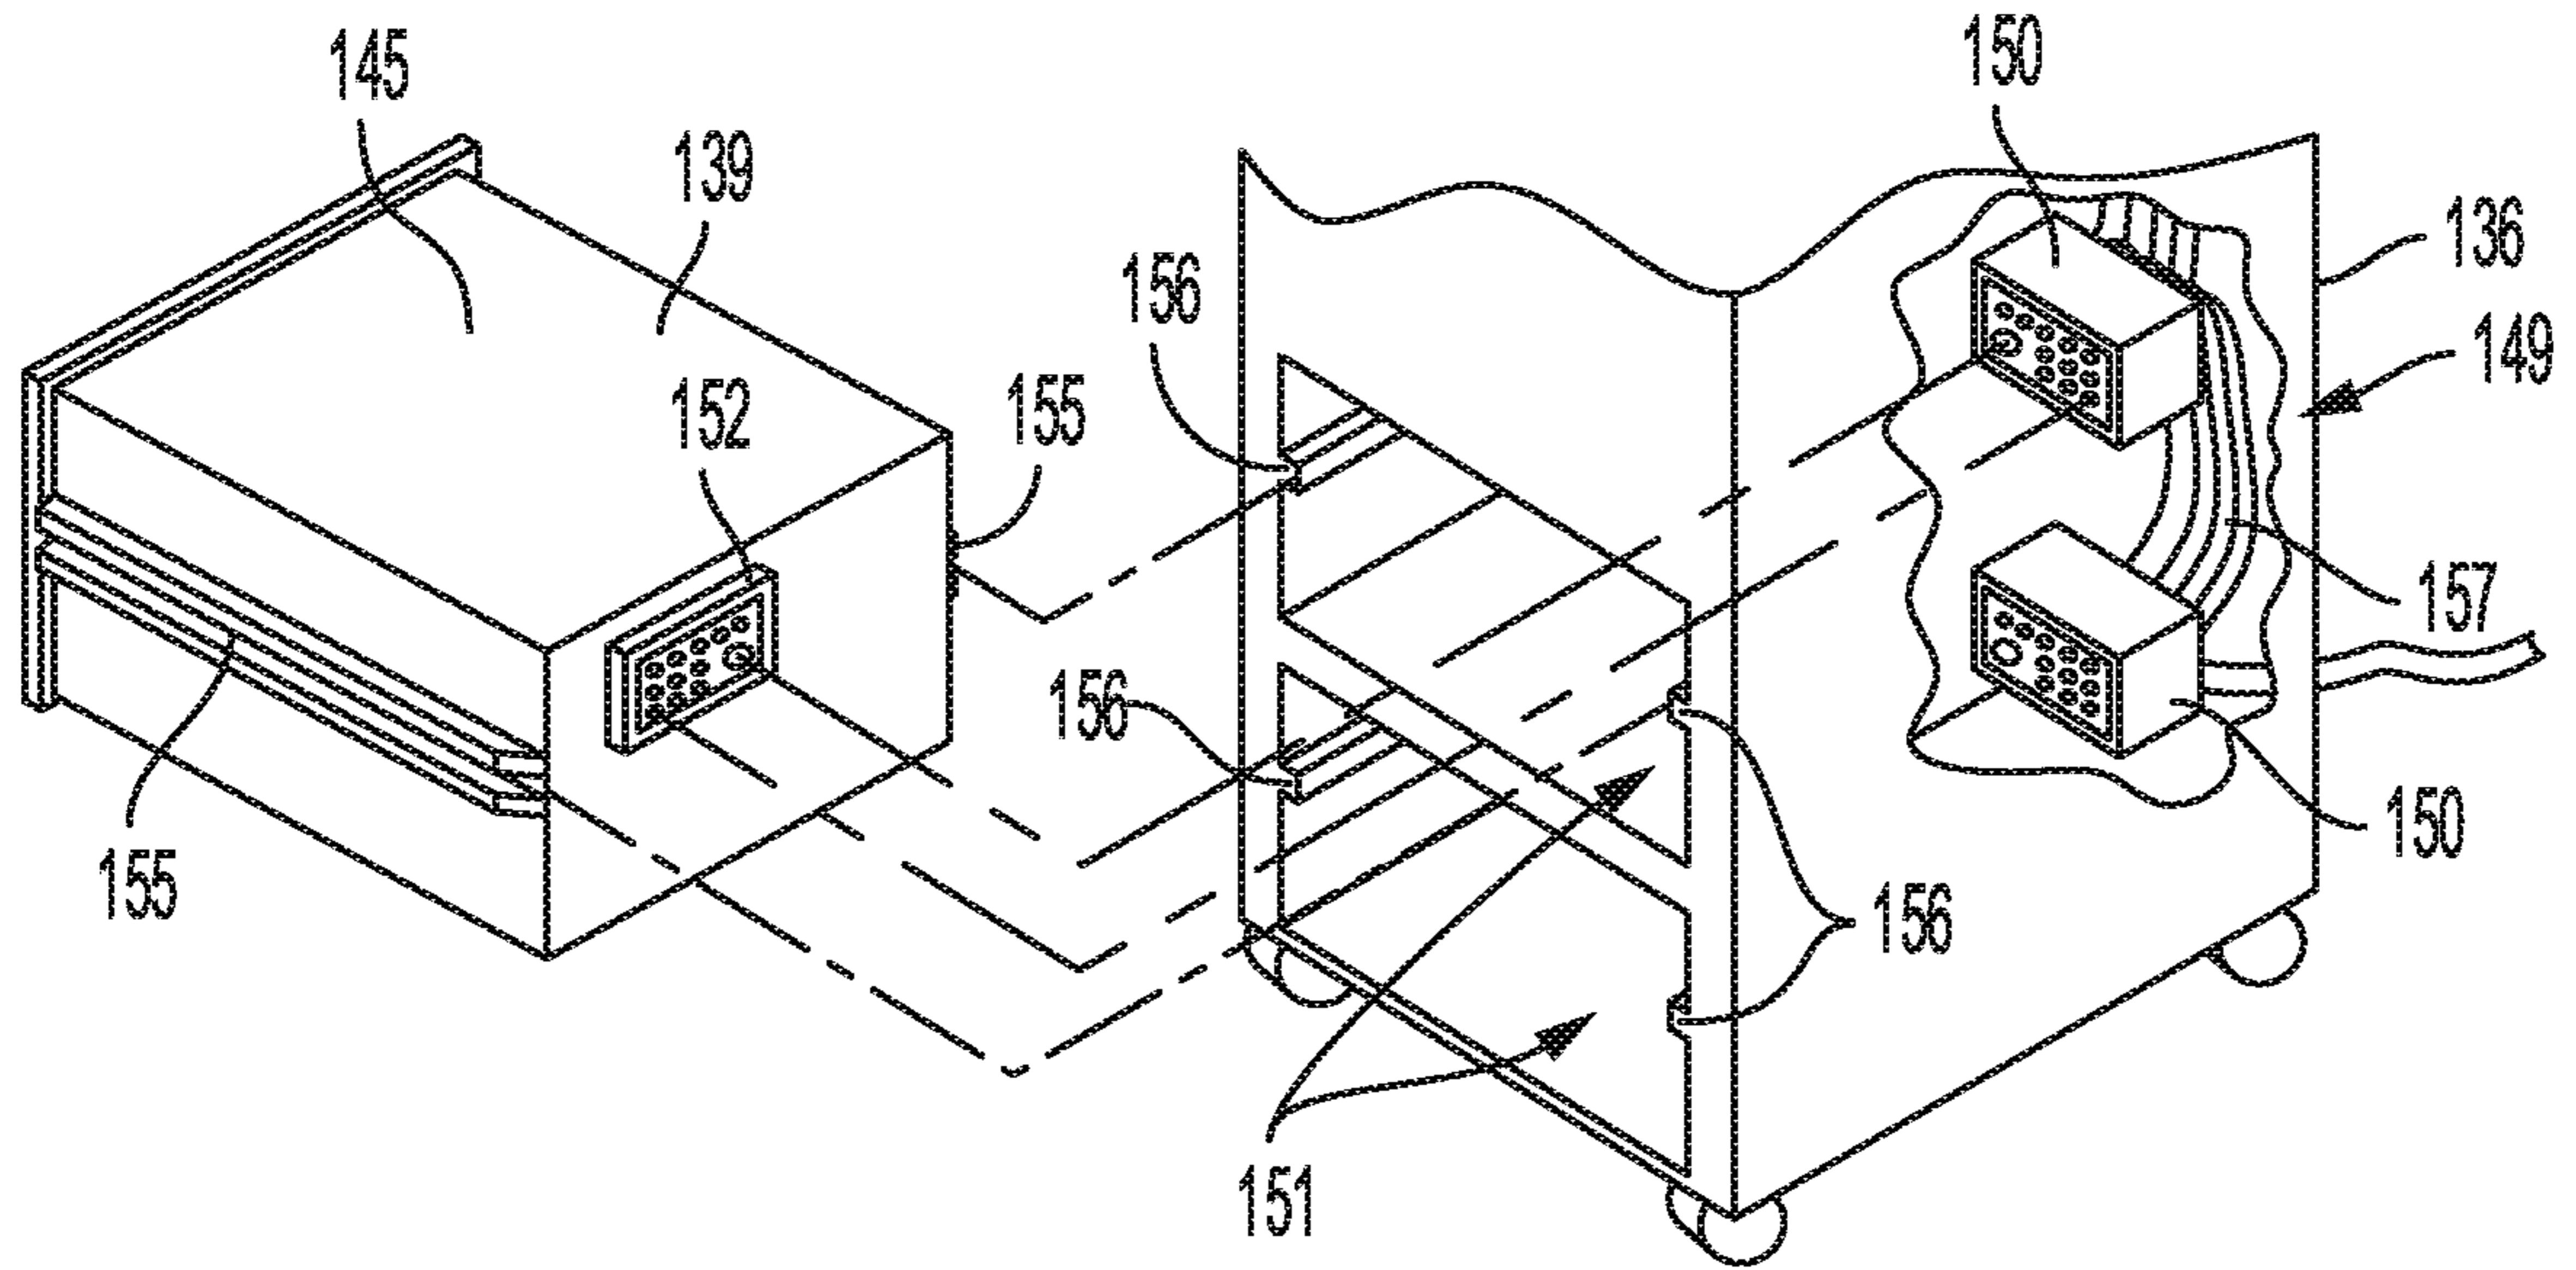


FIG. 4

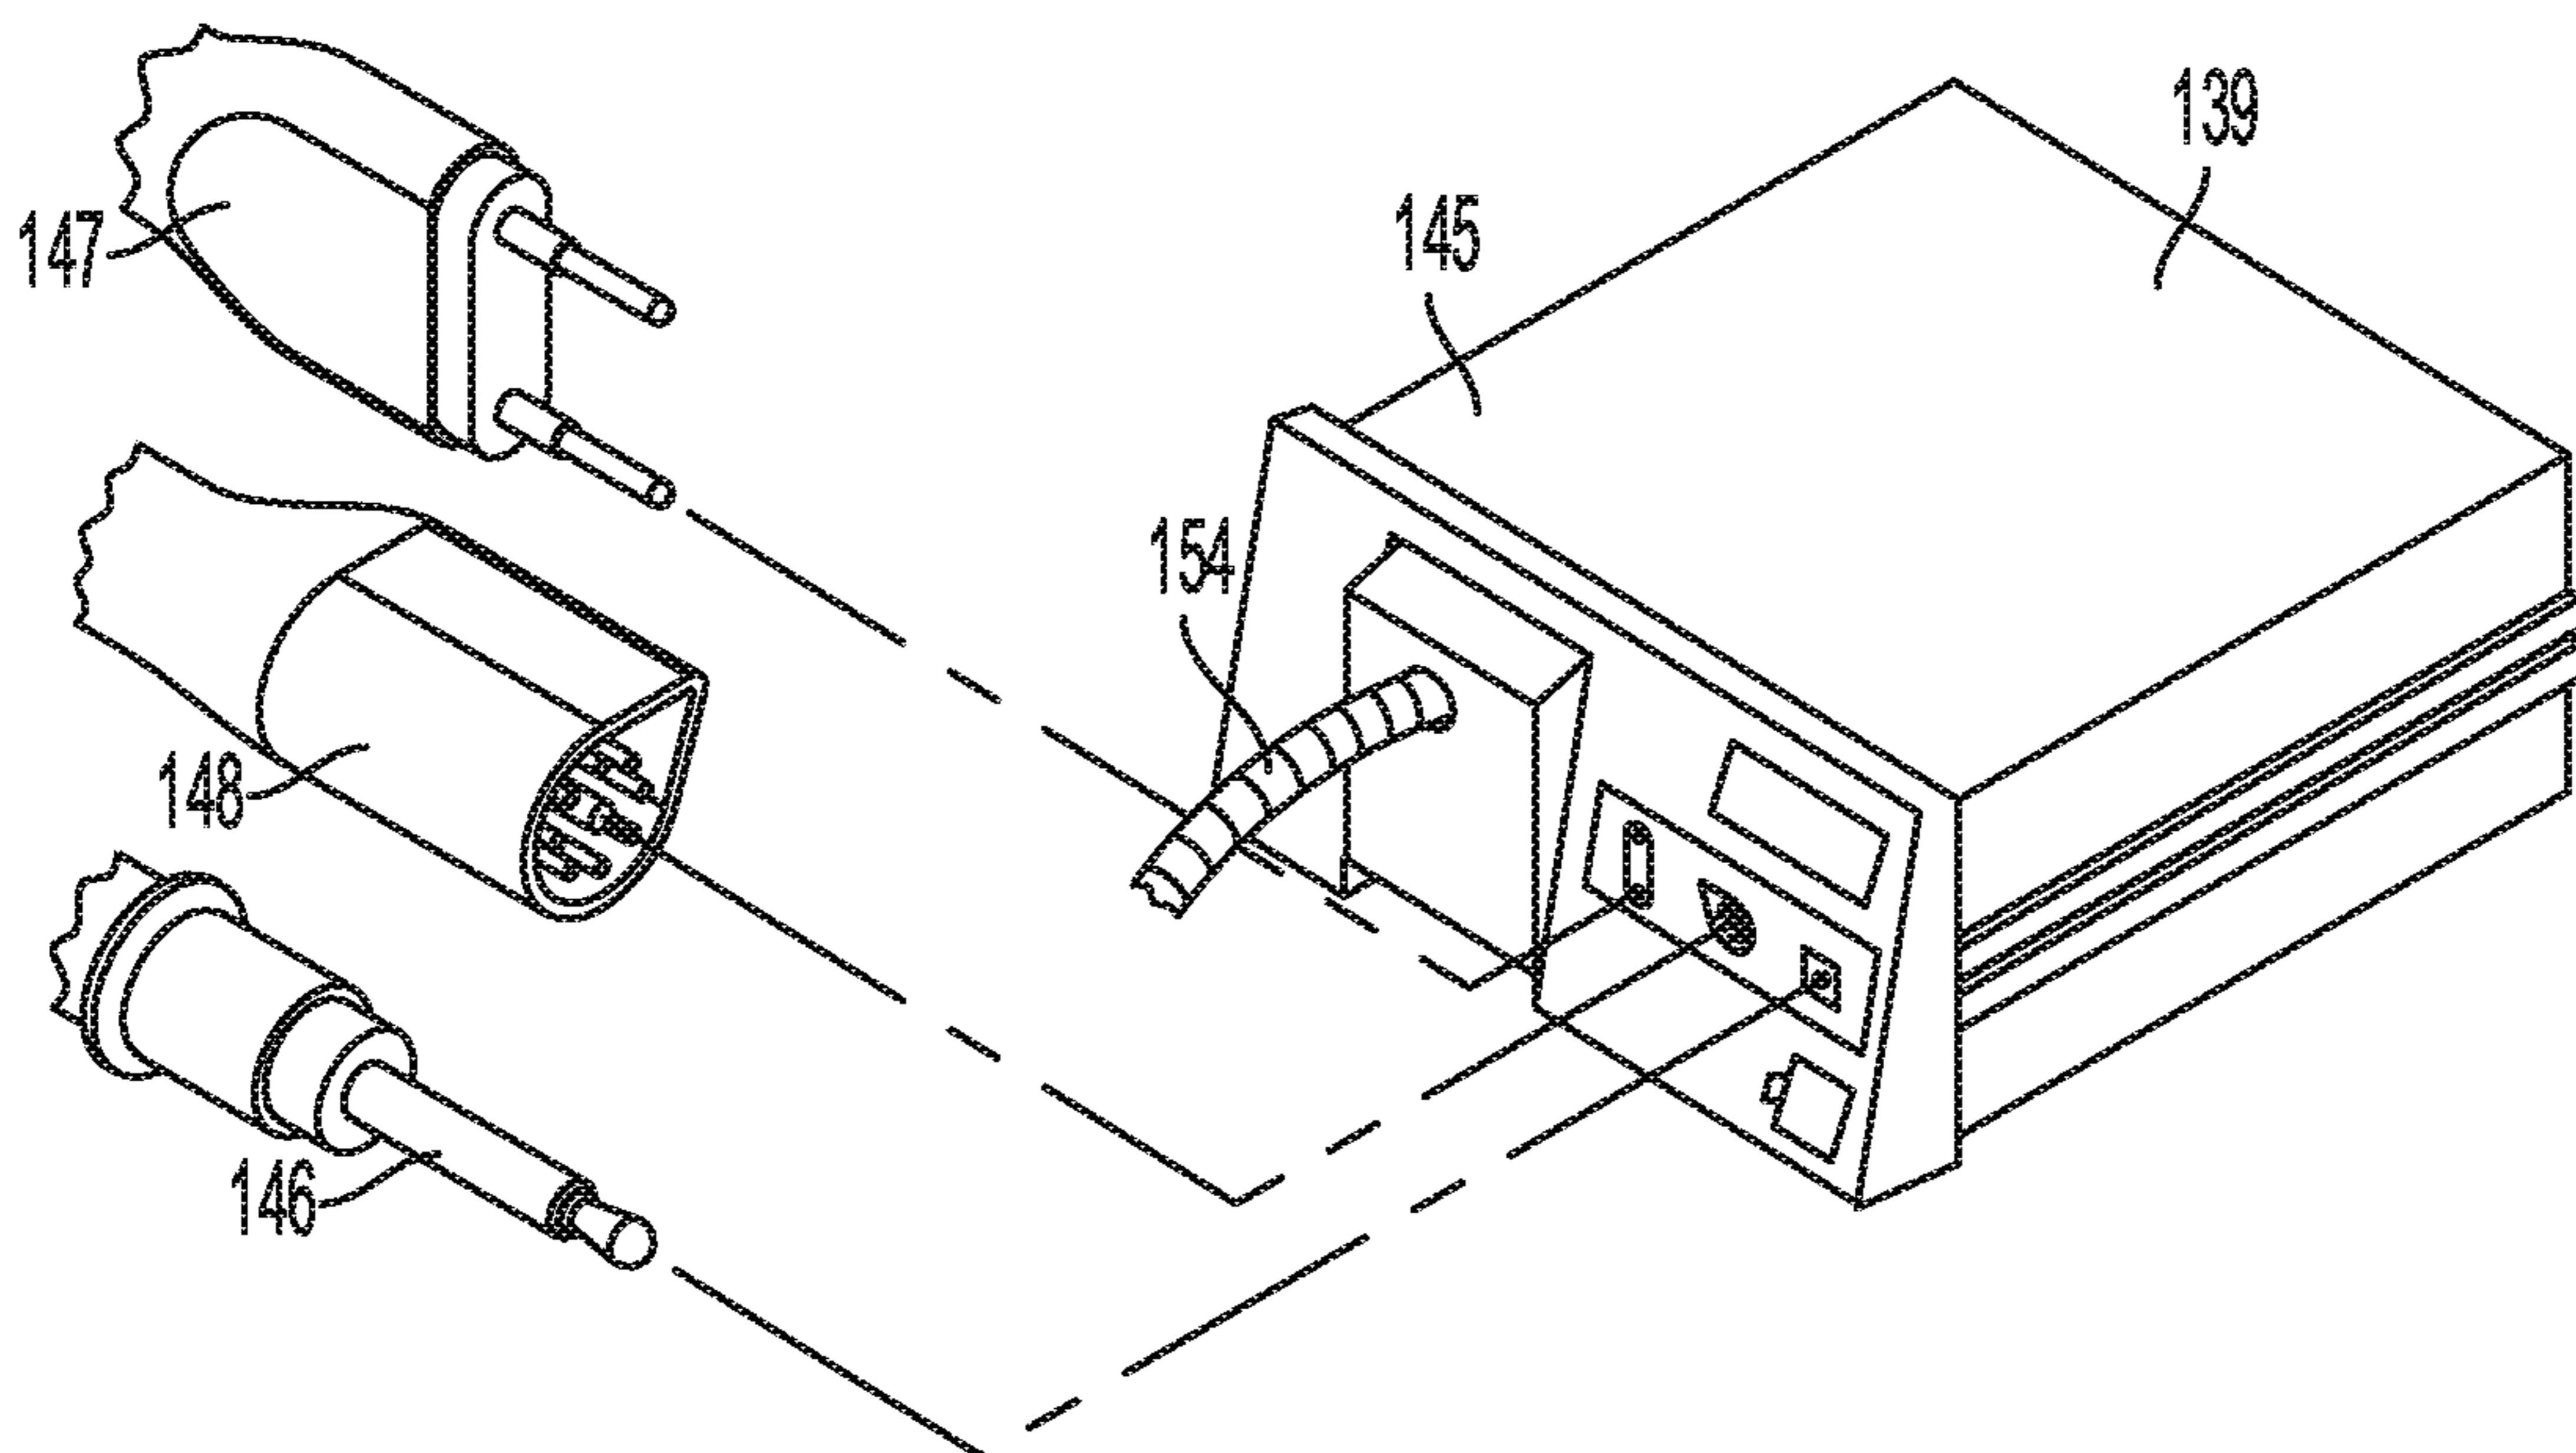


FIG. 5

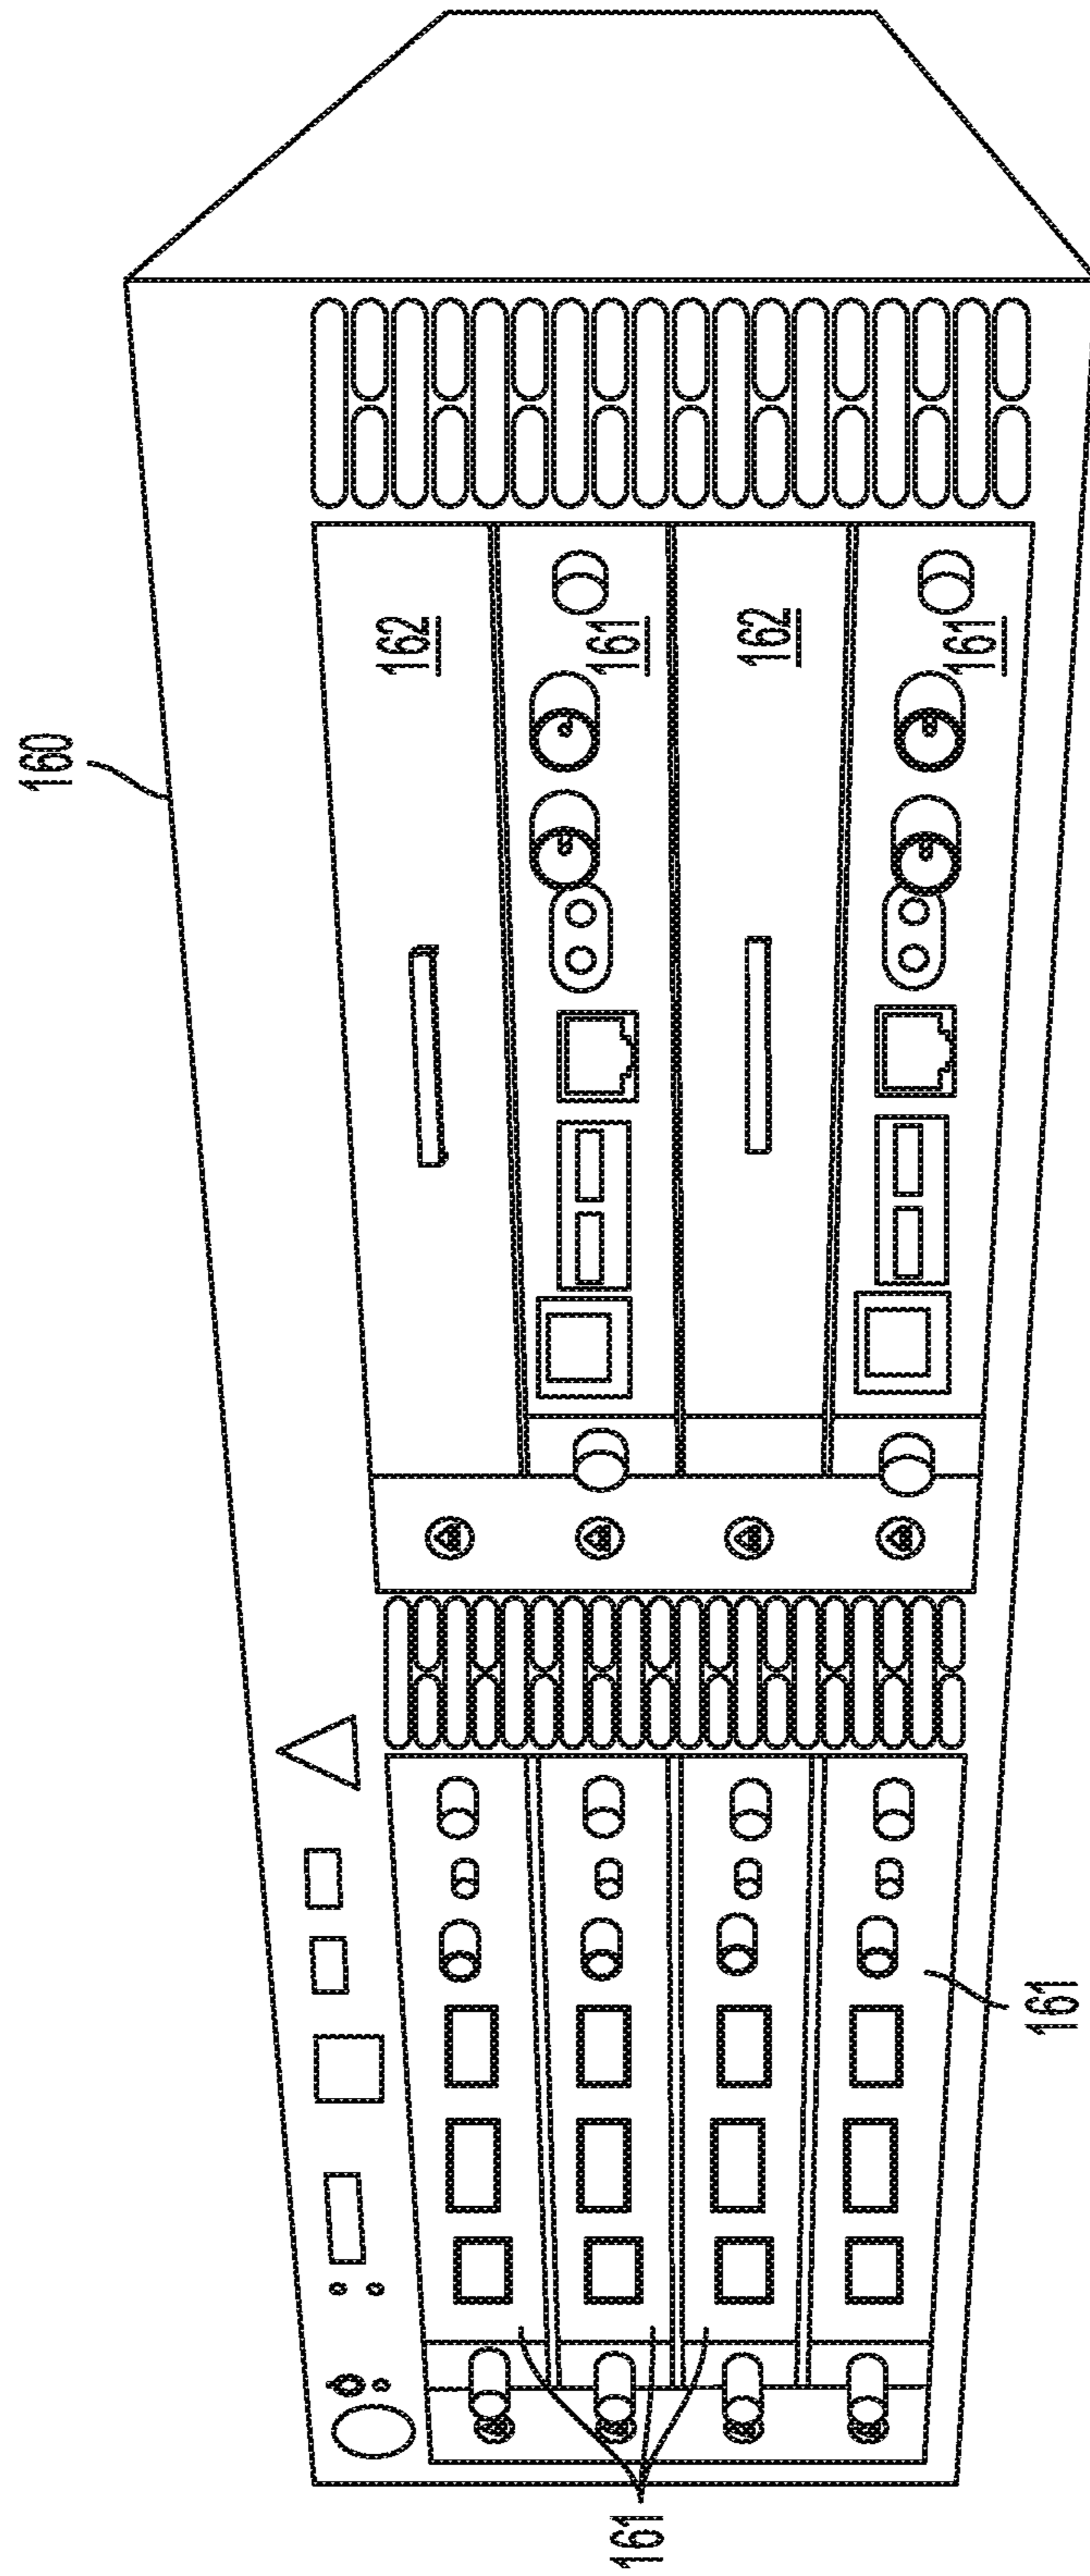


FIG. 6

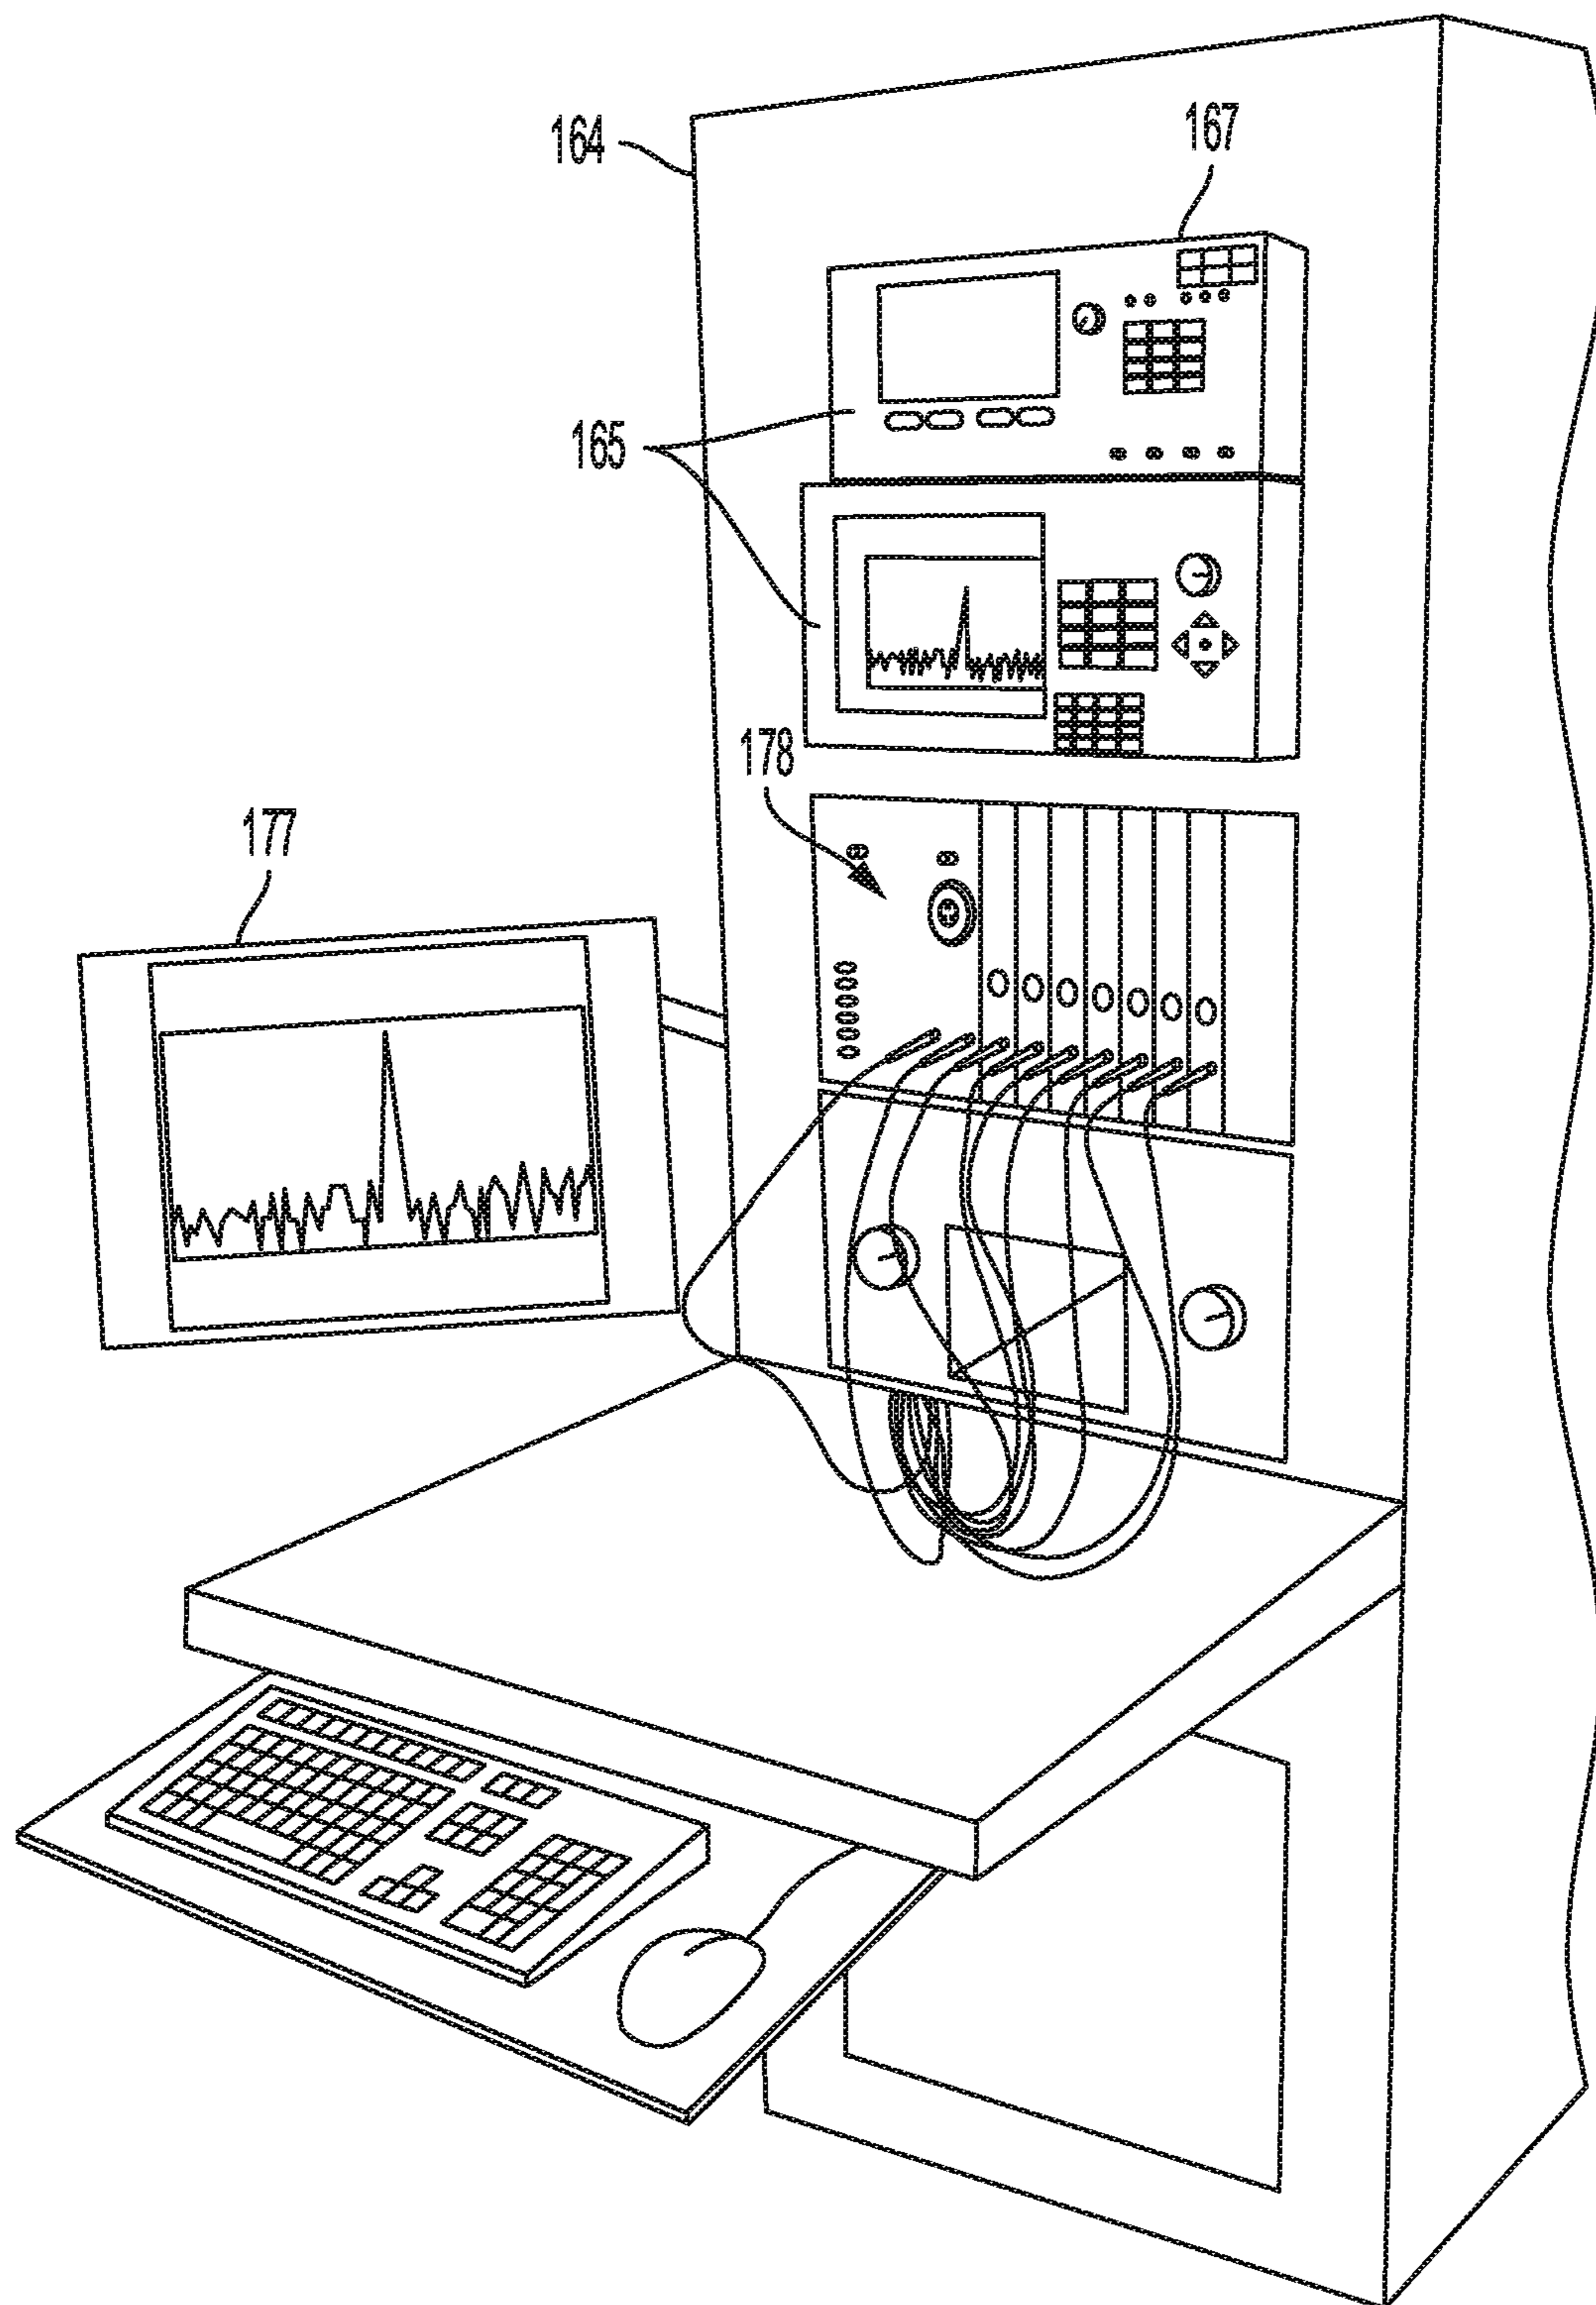


FIG. 7

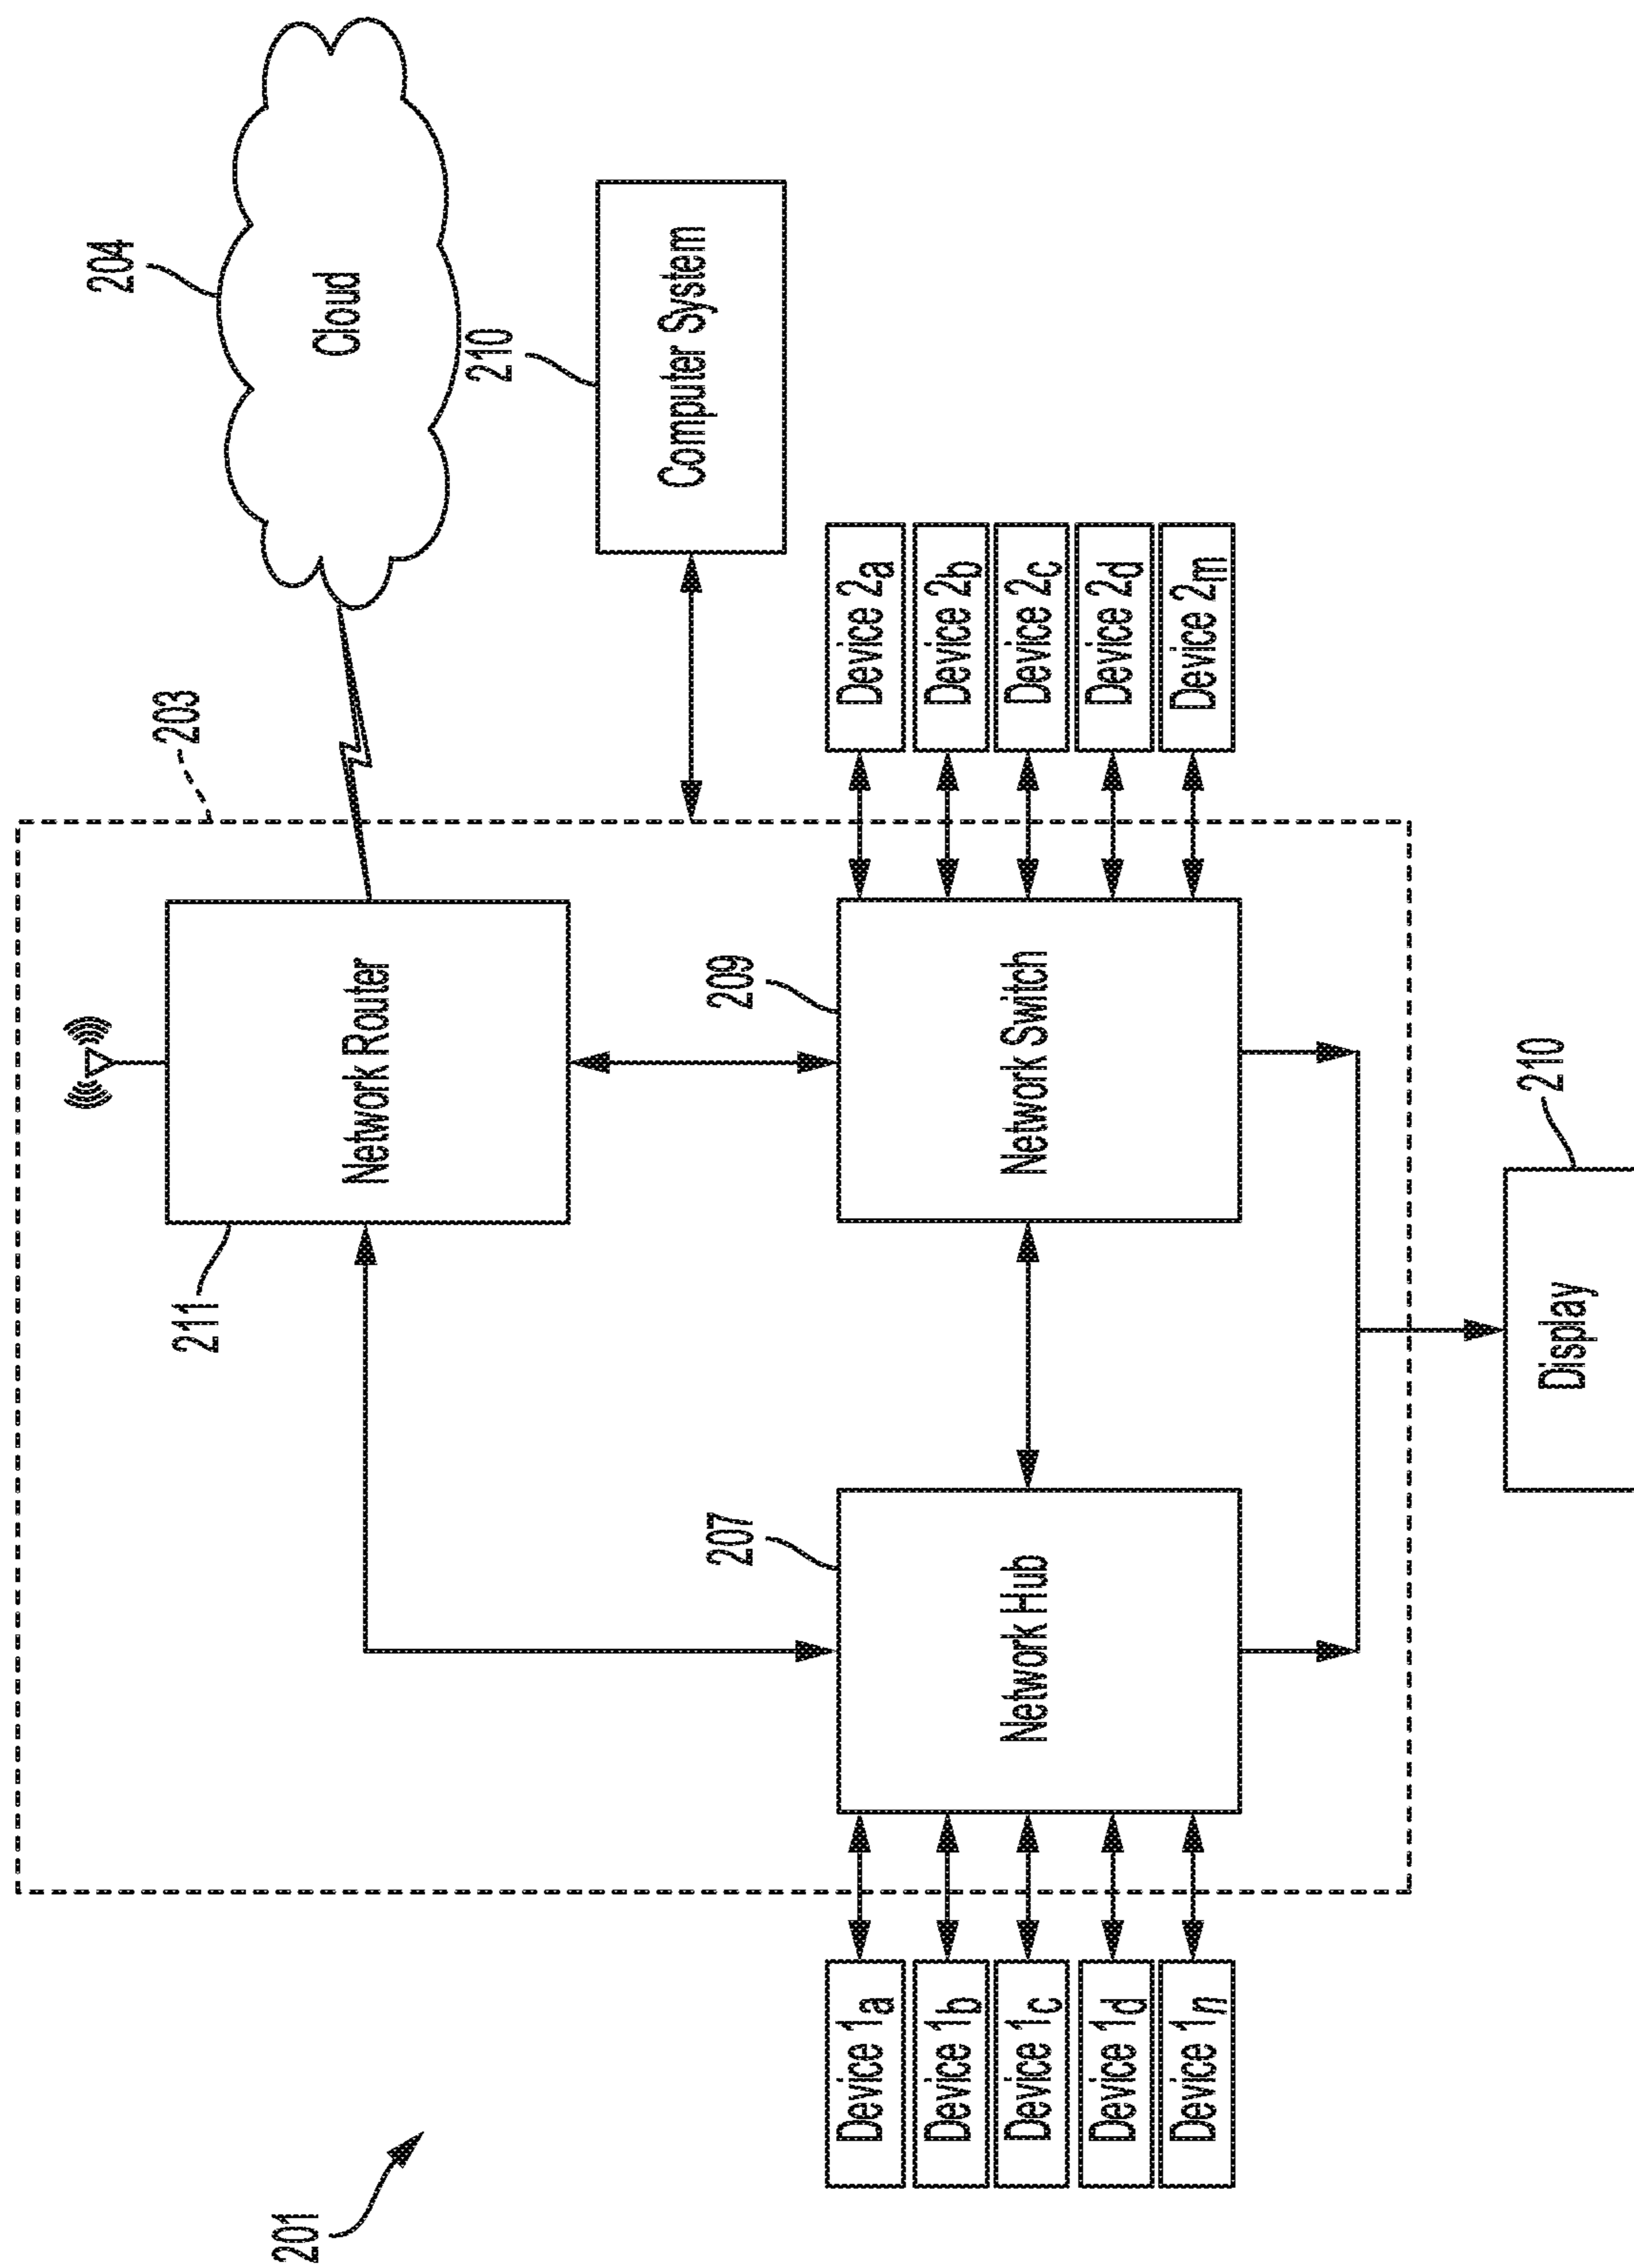


FIG. 8

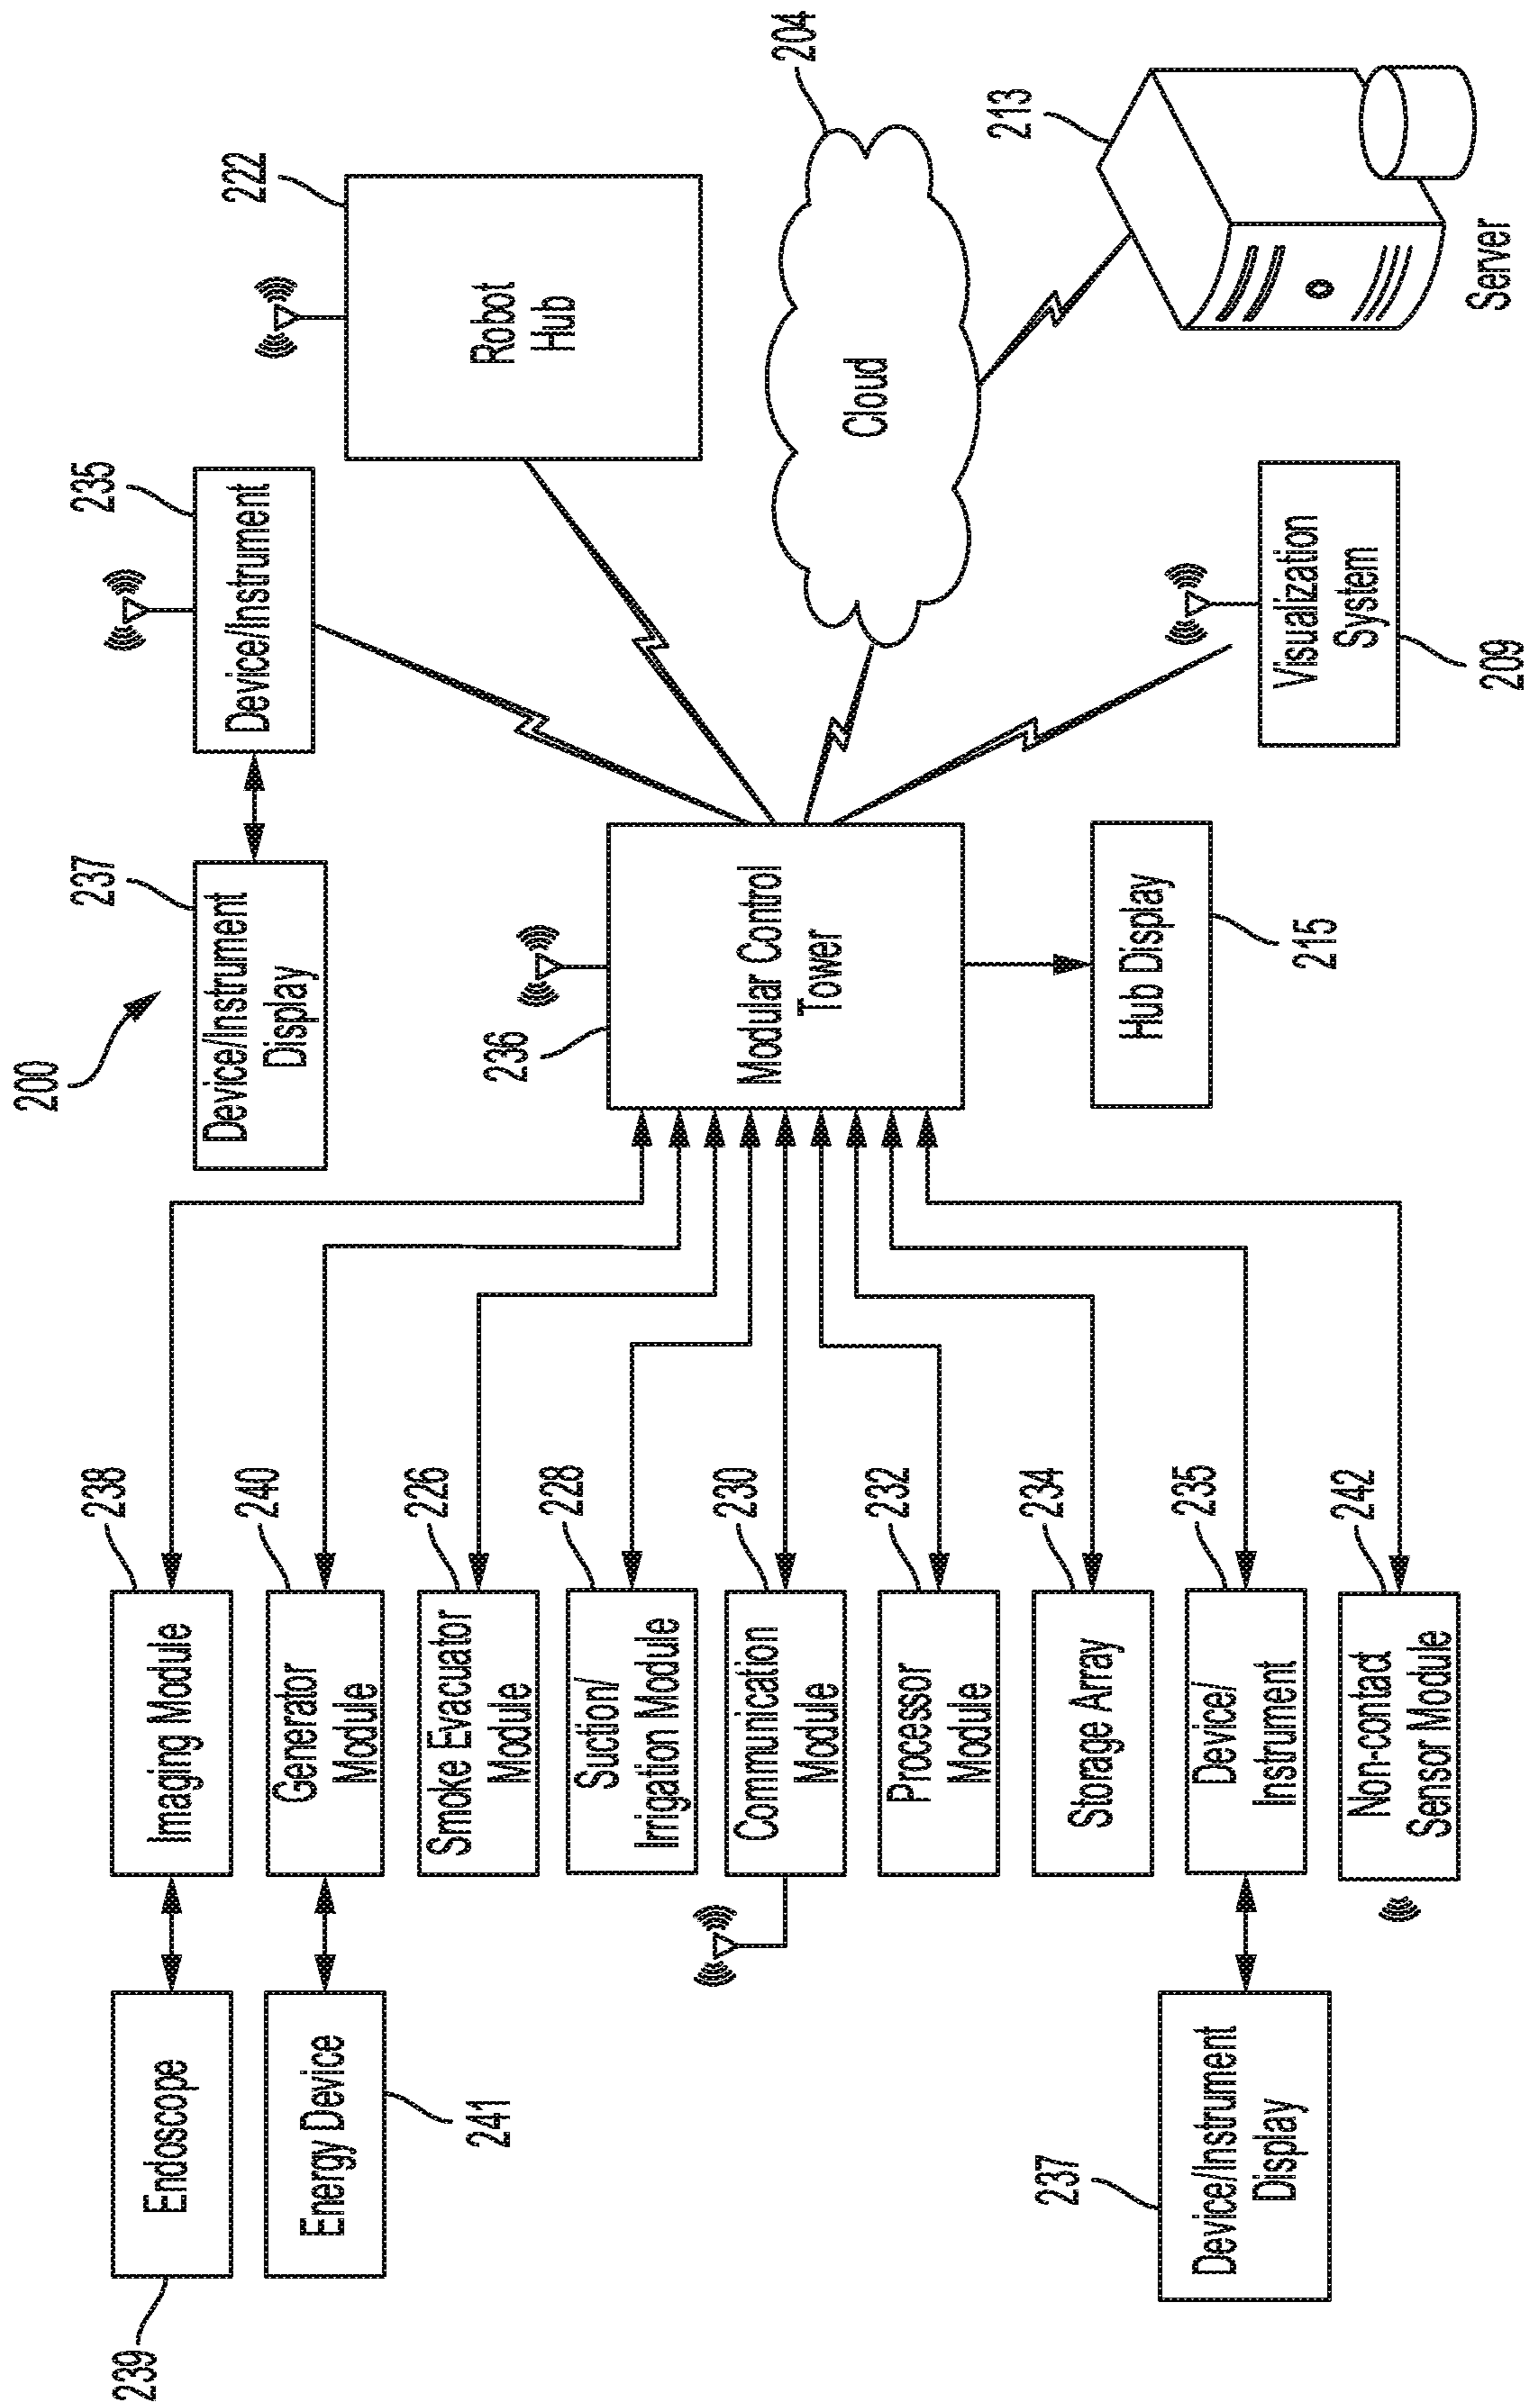


FIG. 9

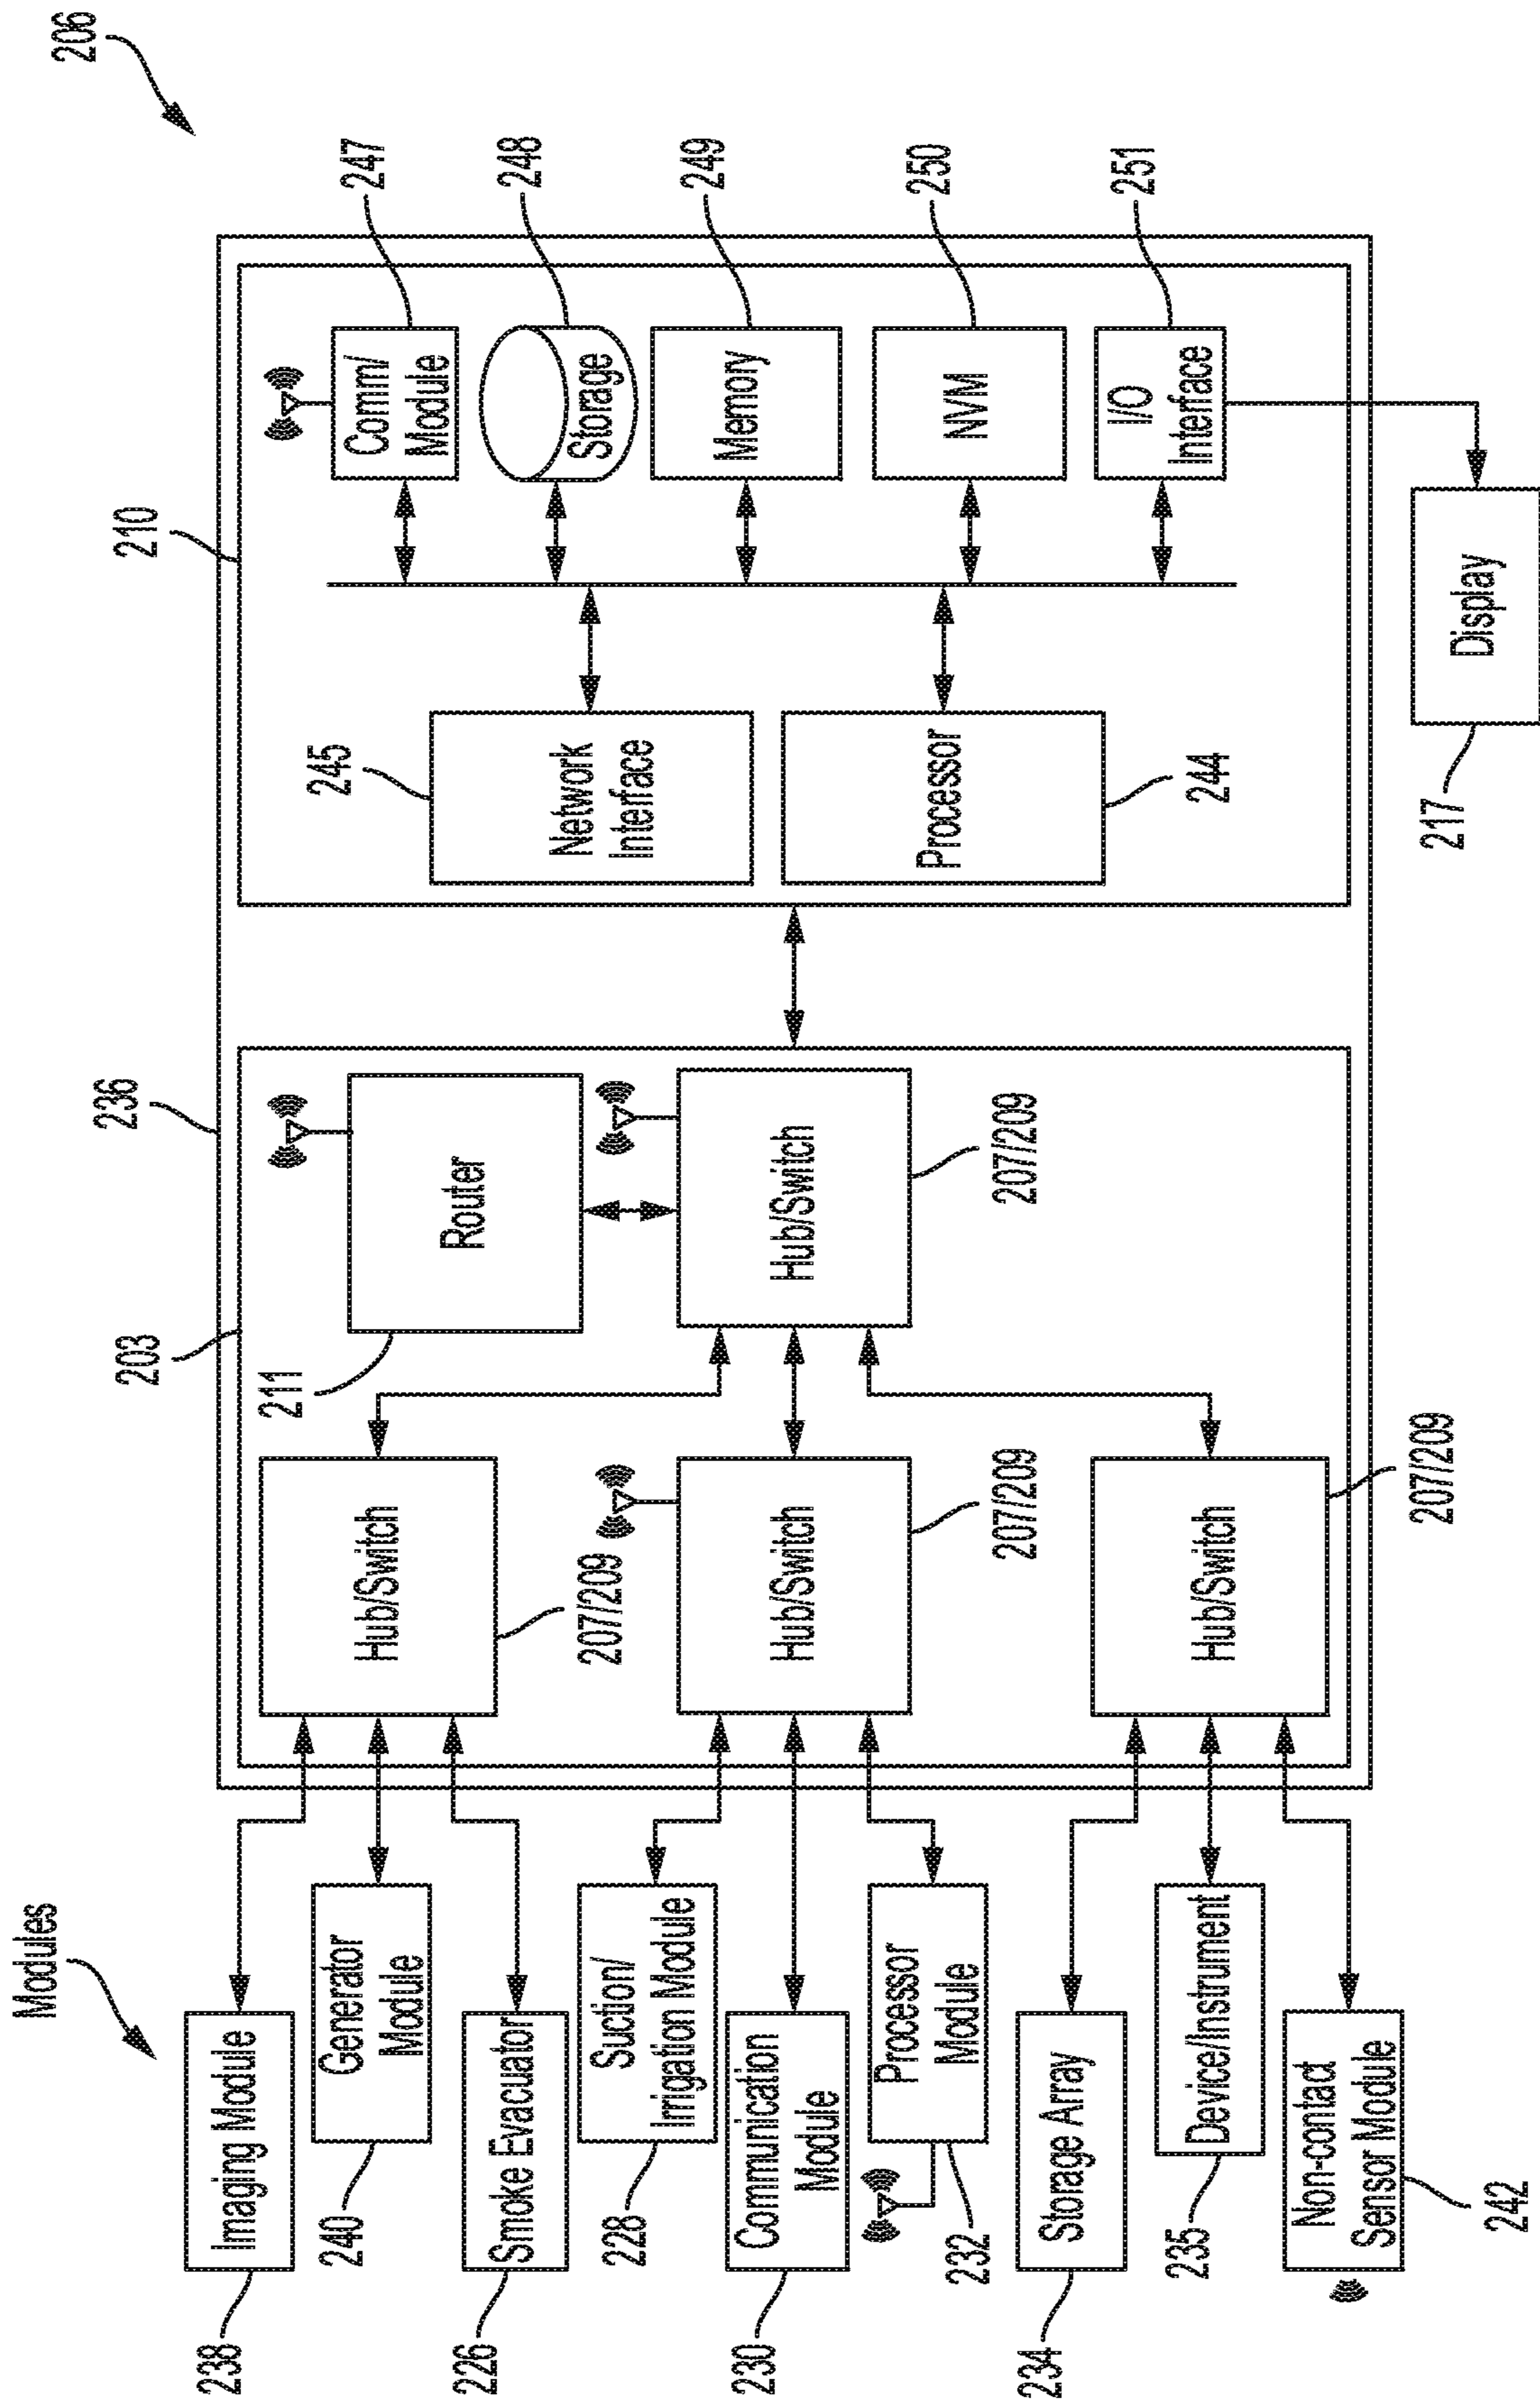


FIG. 10

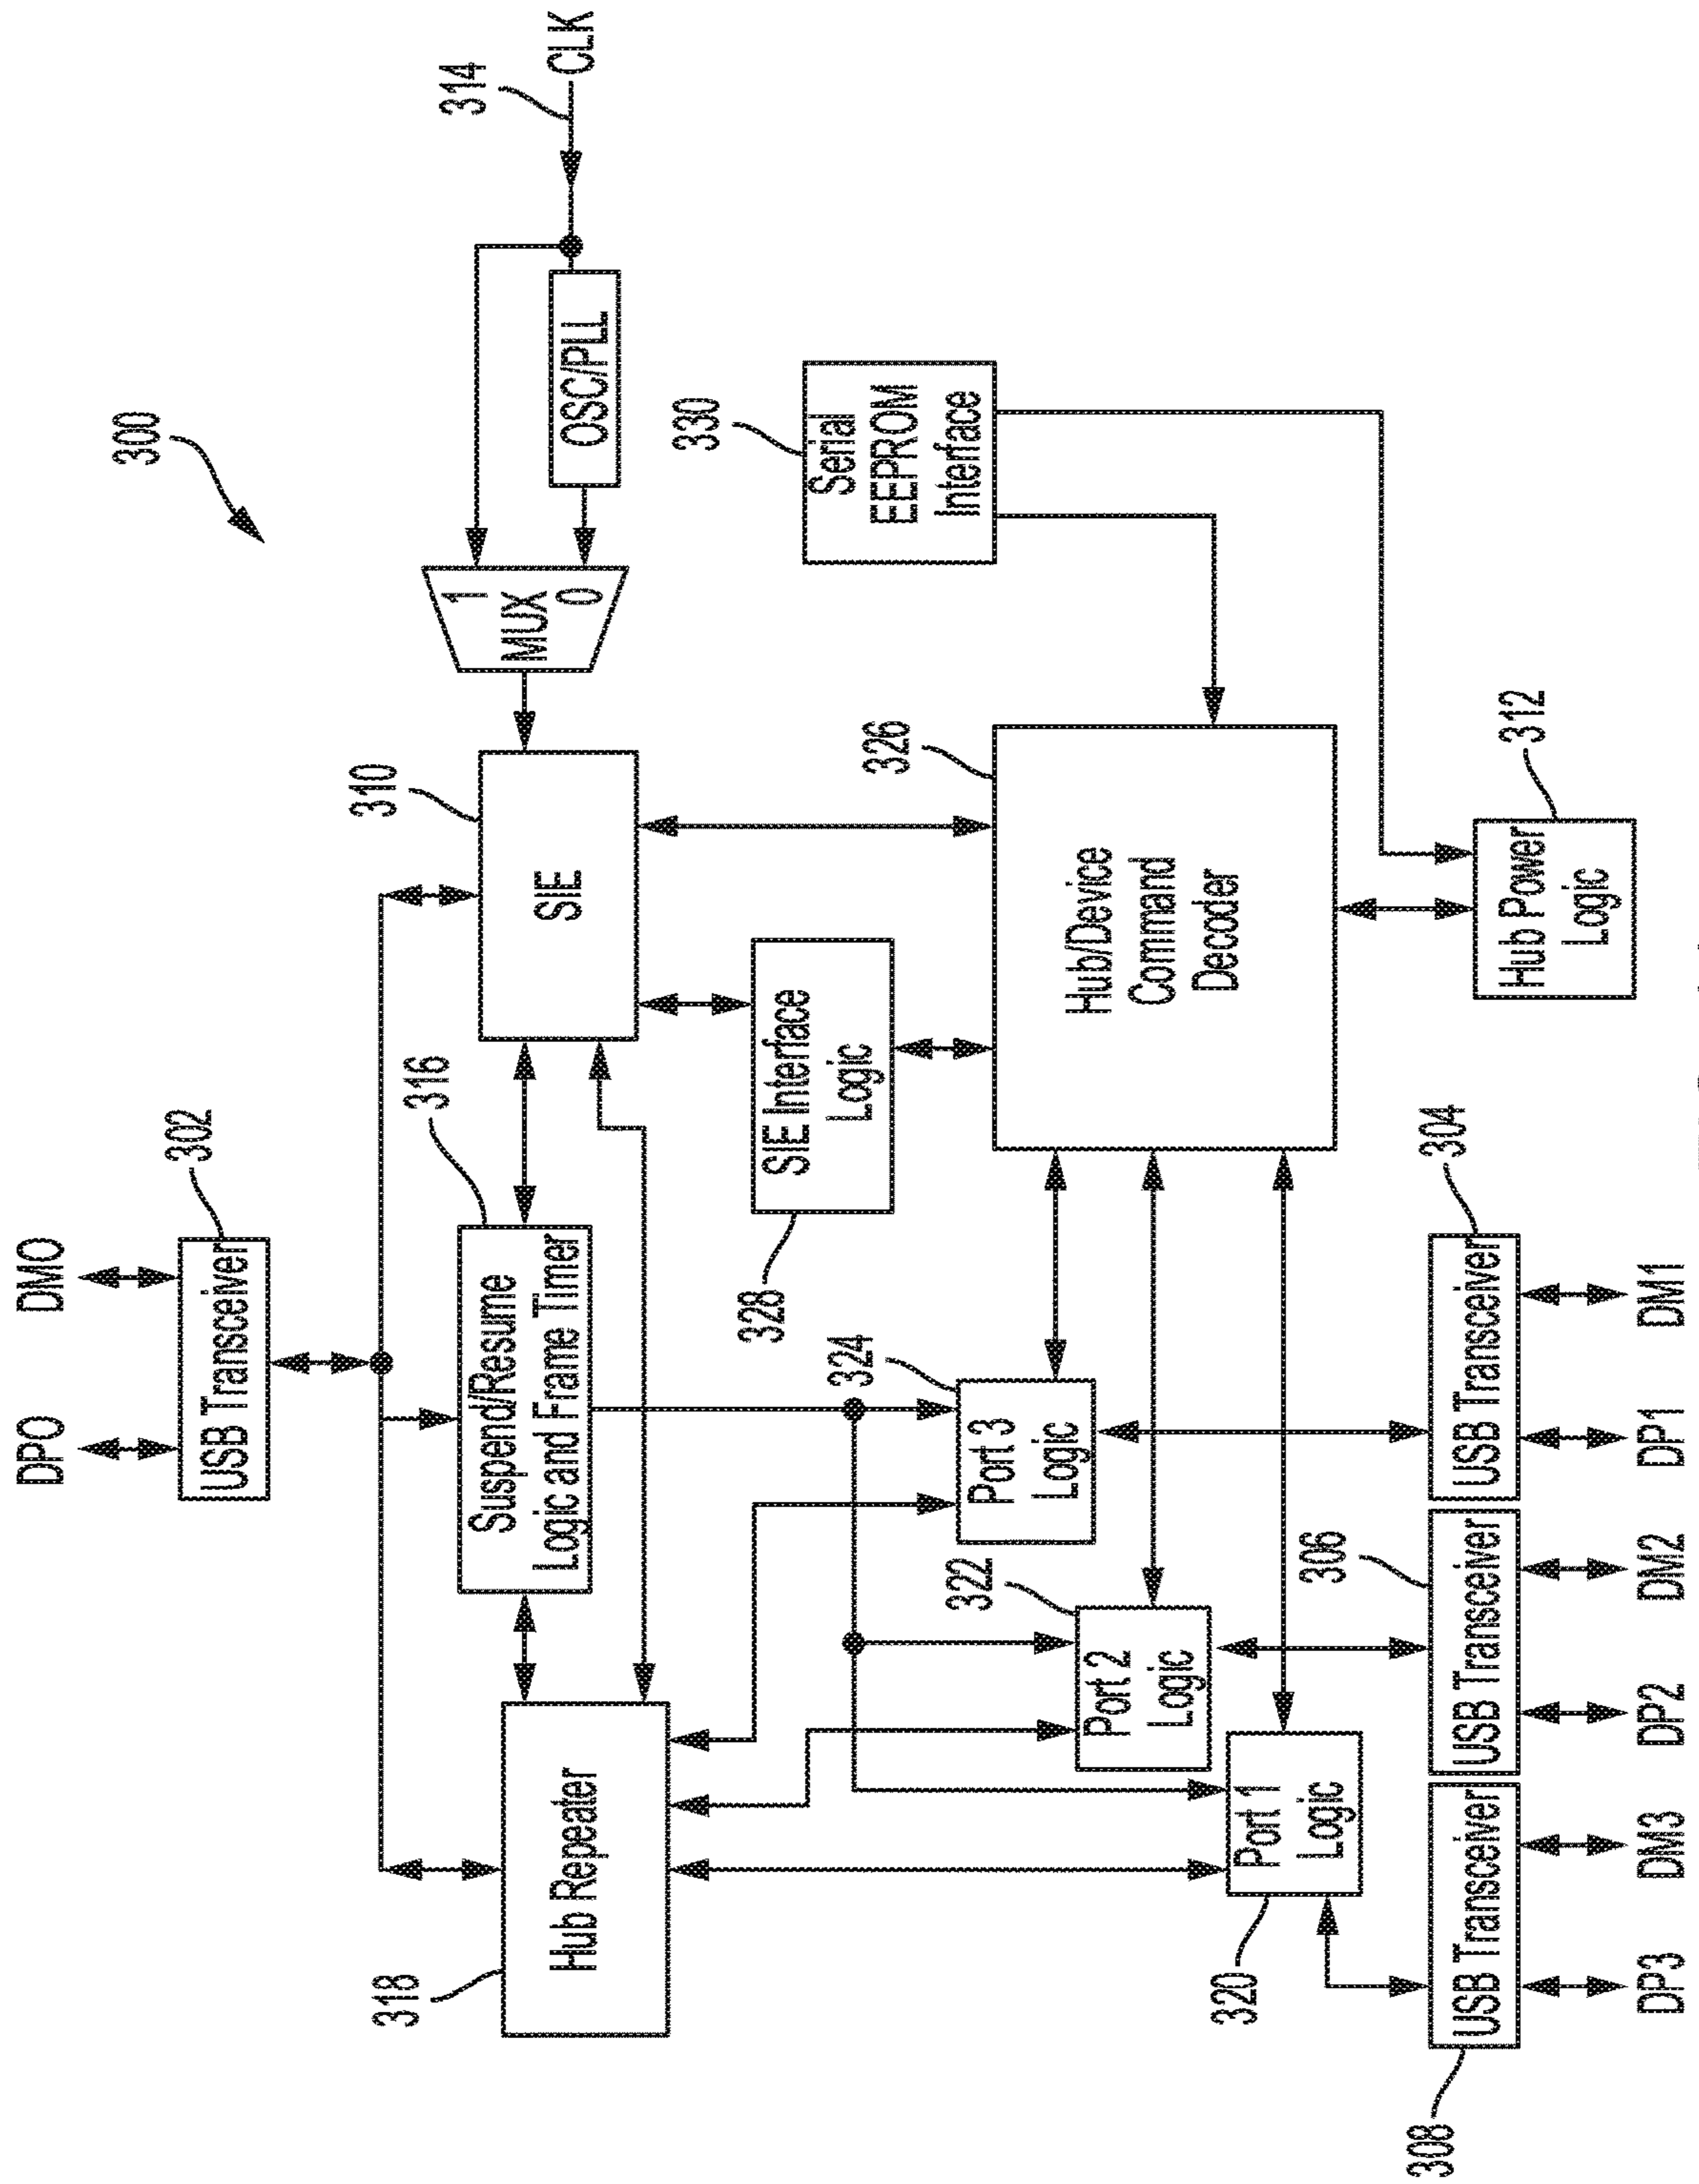


FIG. 11

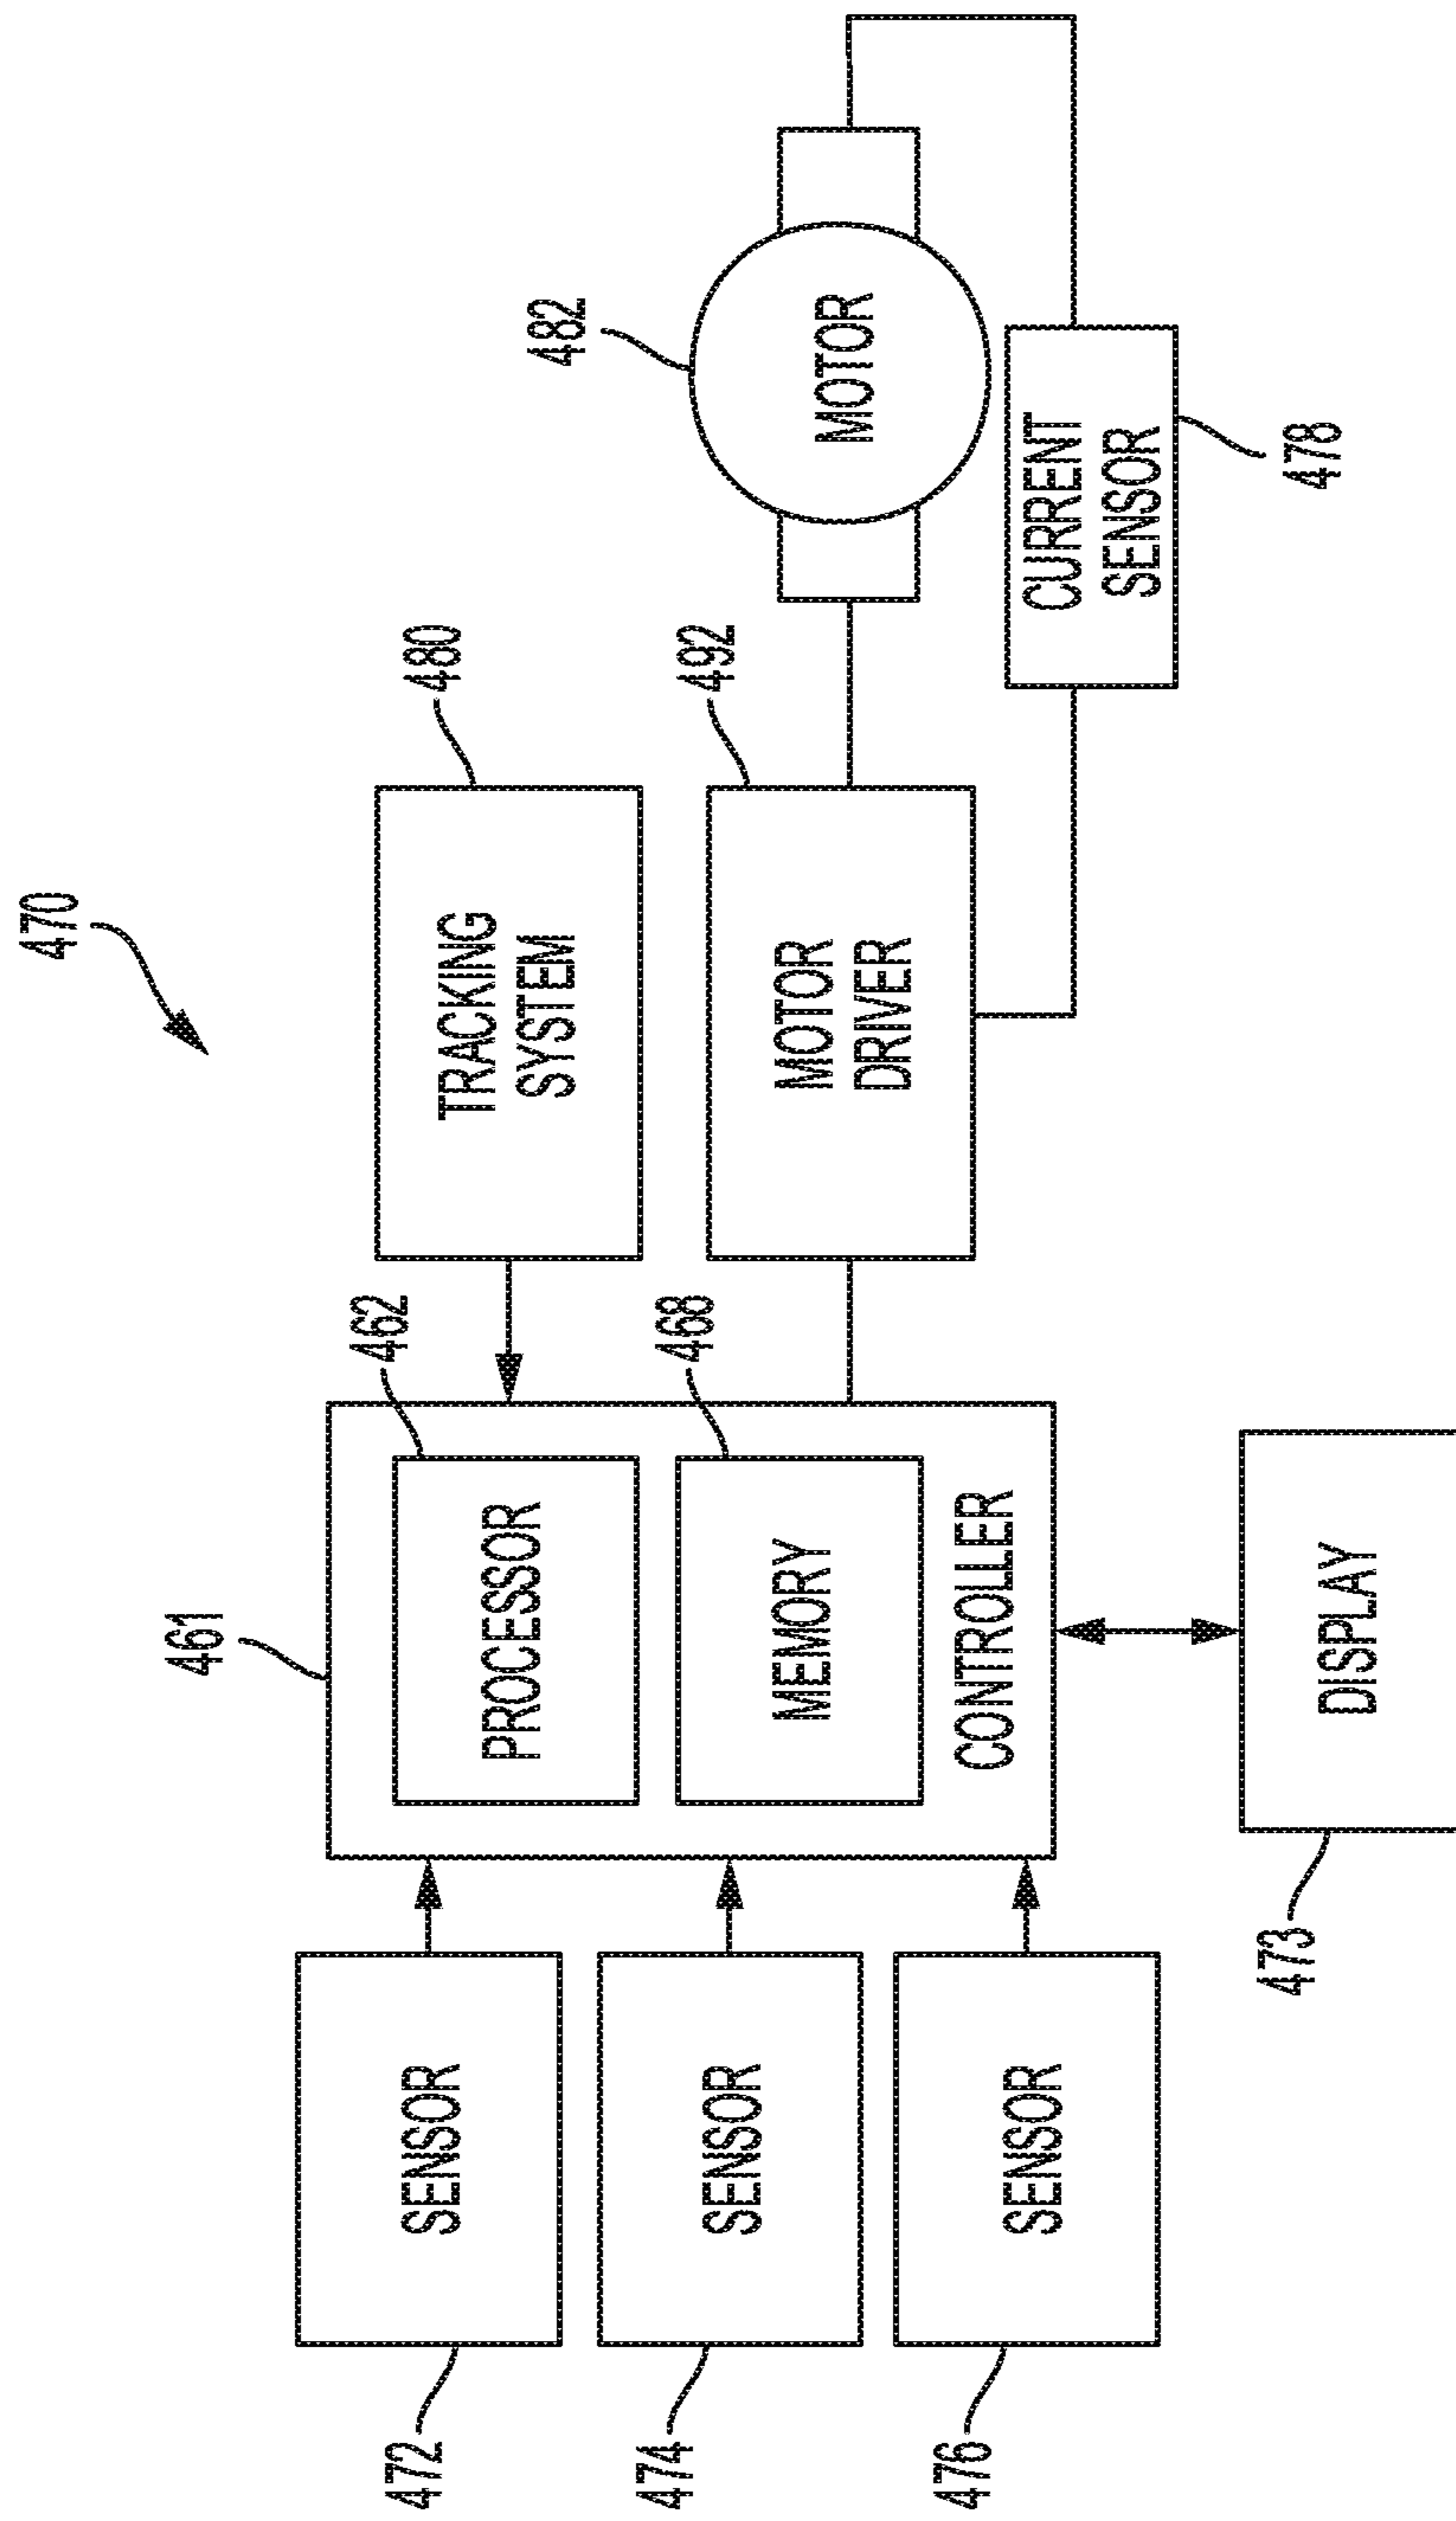


FIG. 12



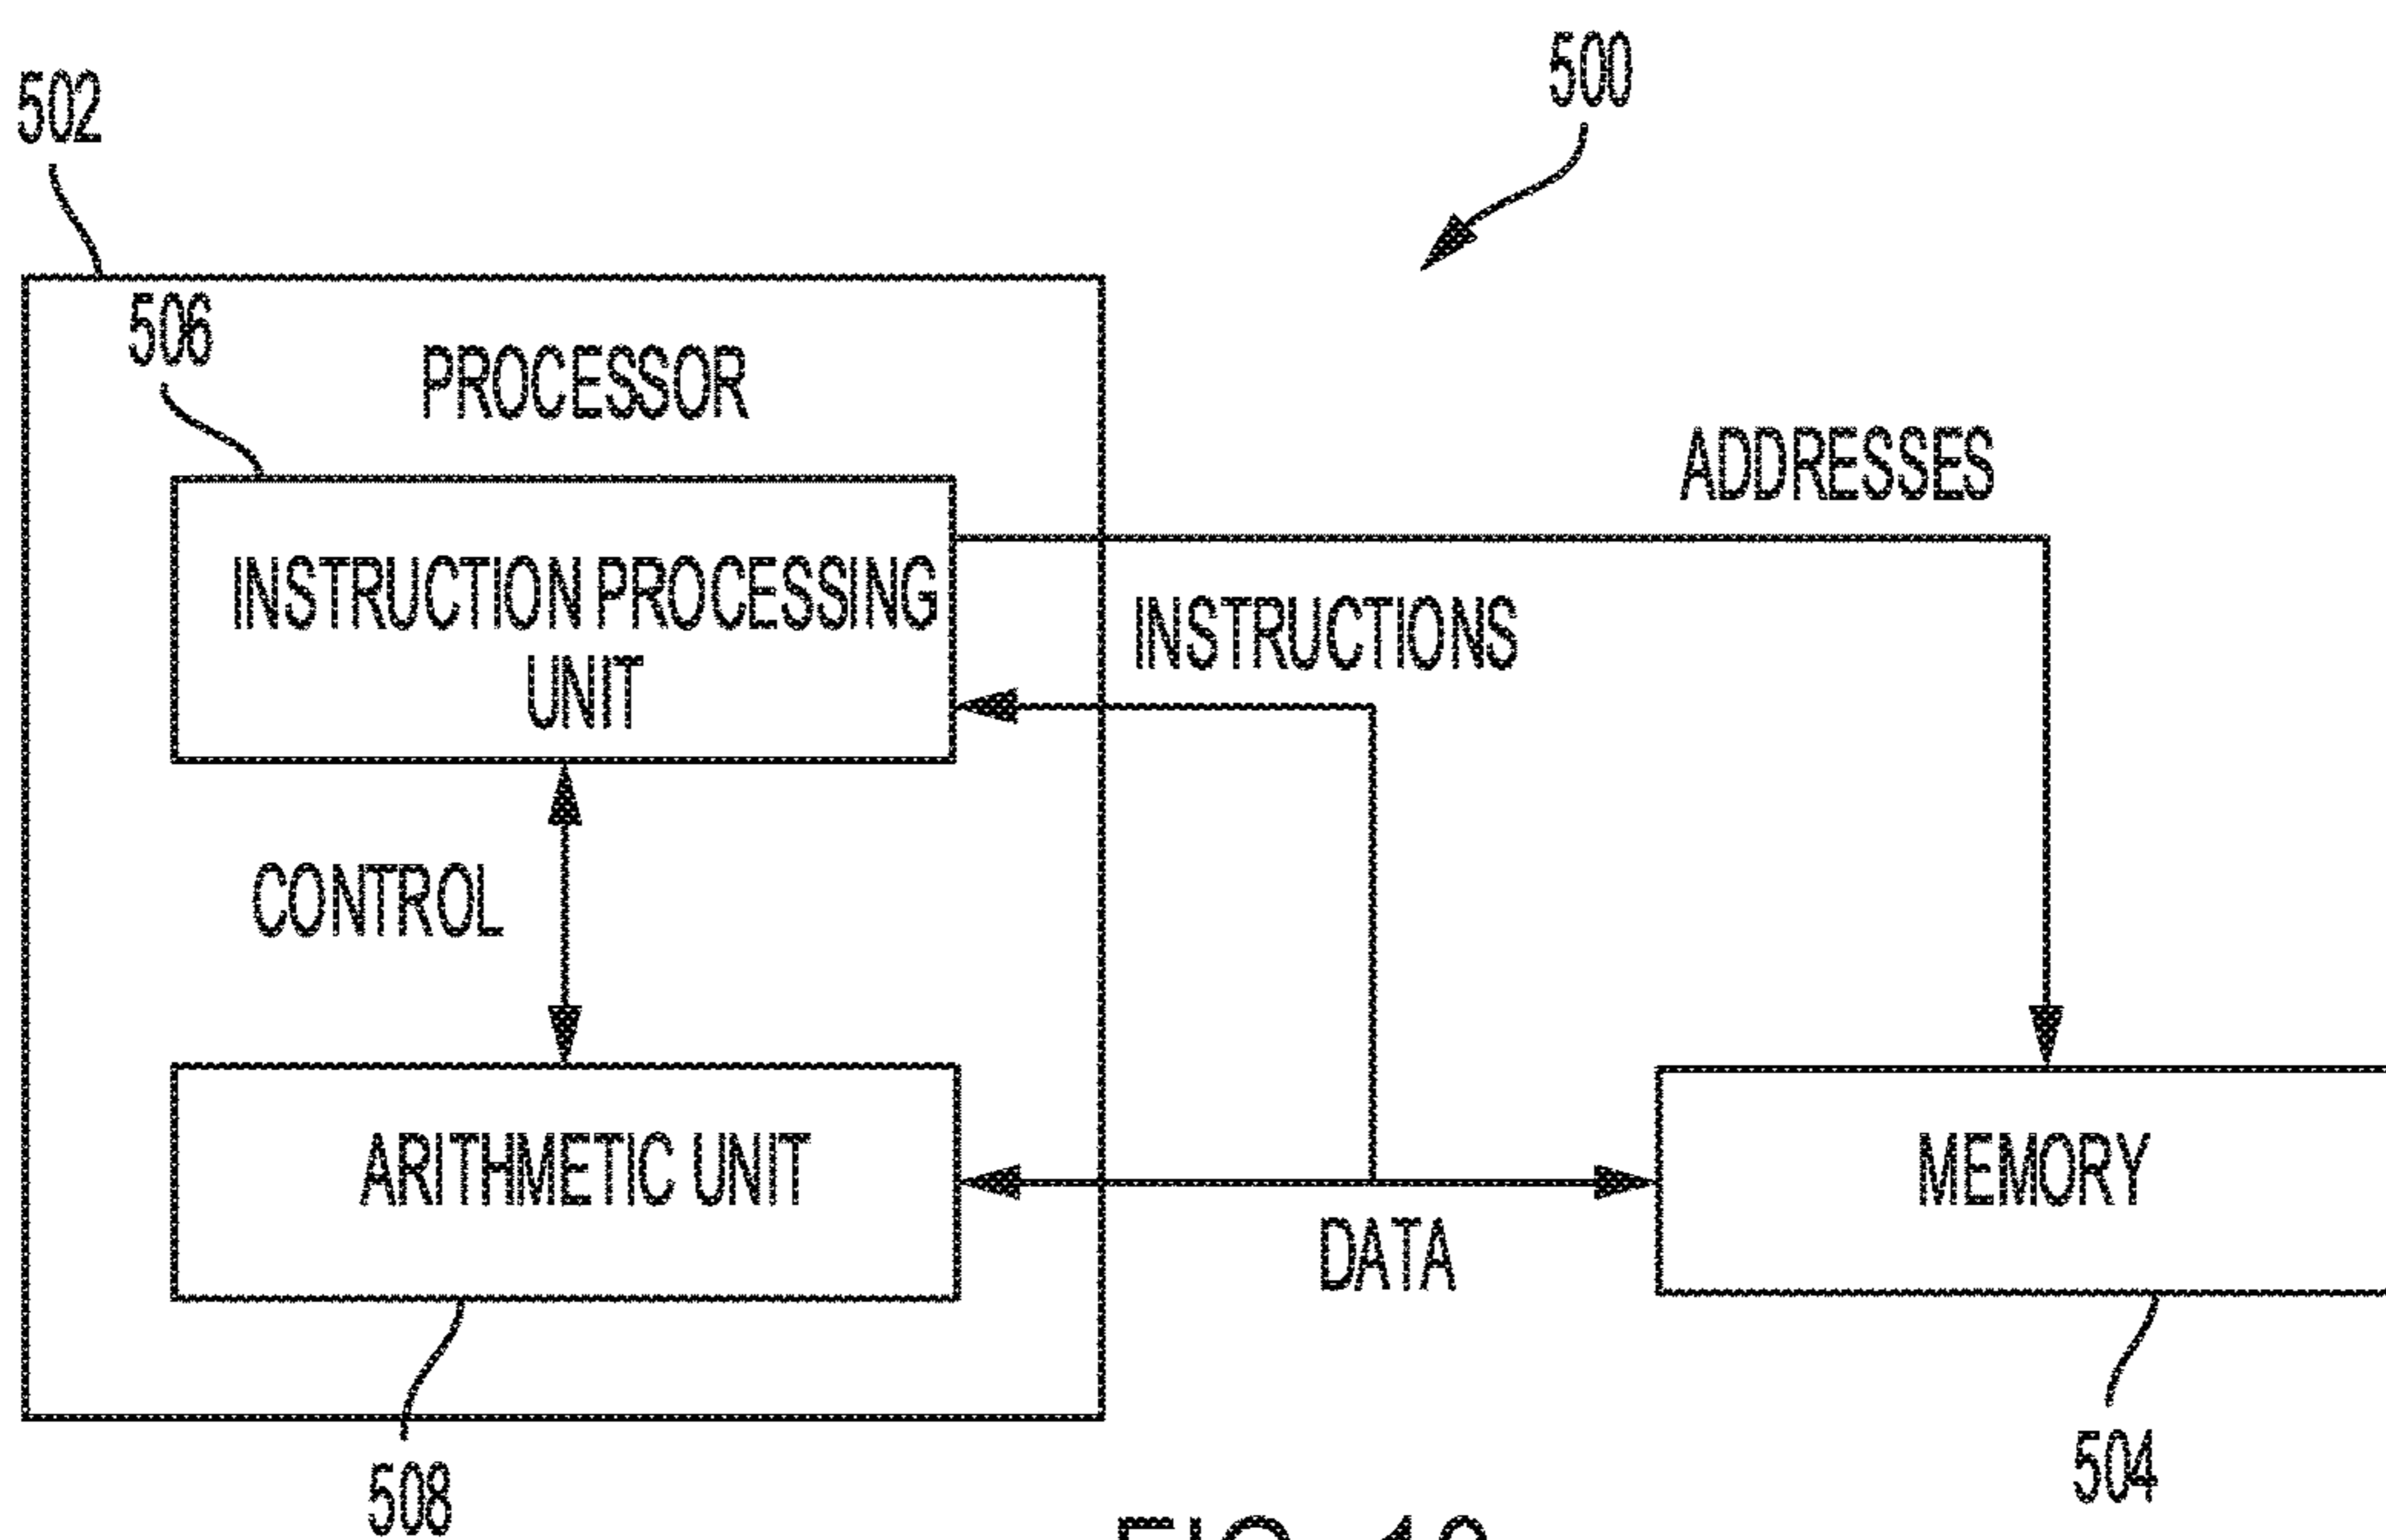


FIG. 13

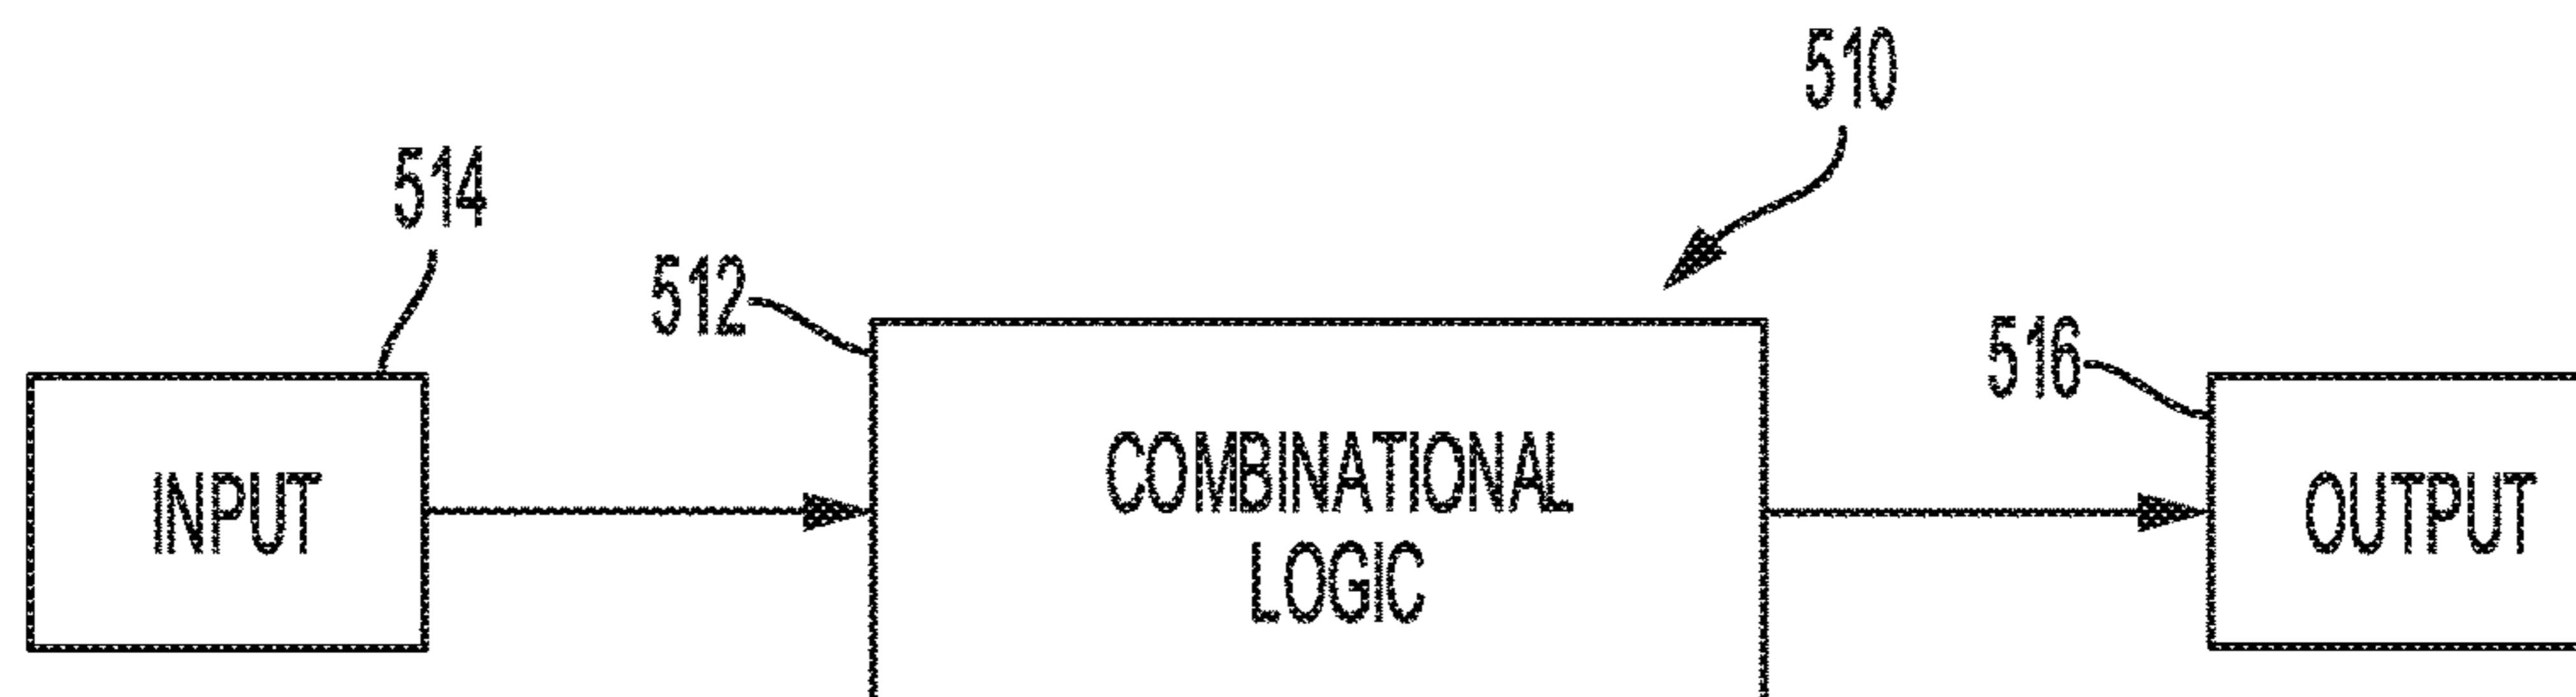


FIG. 14

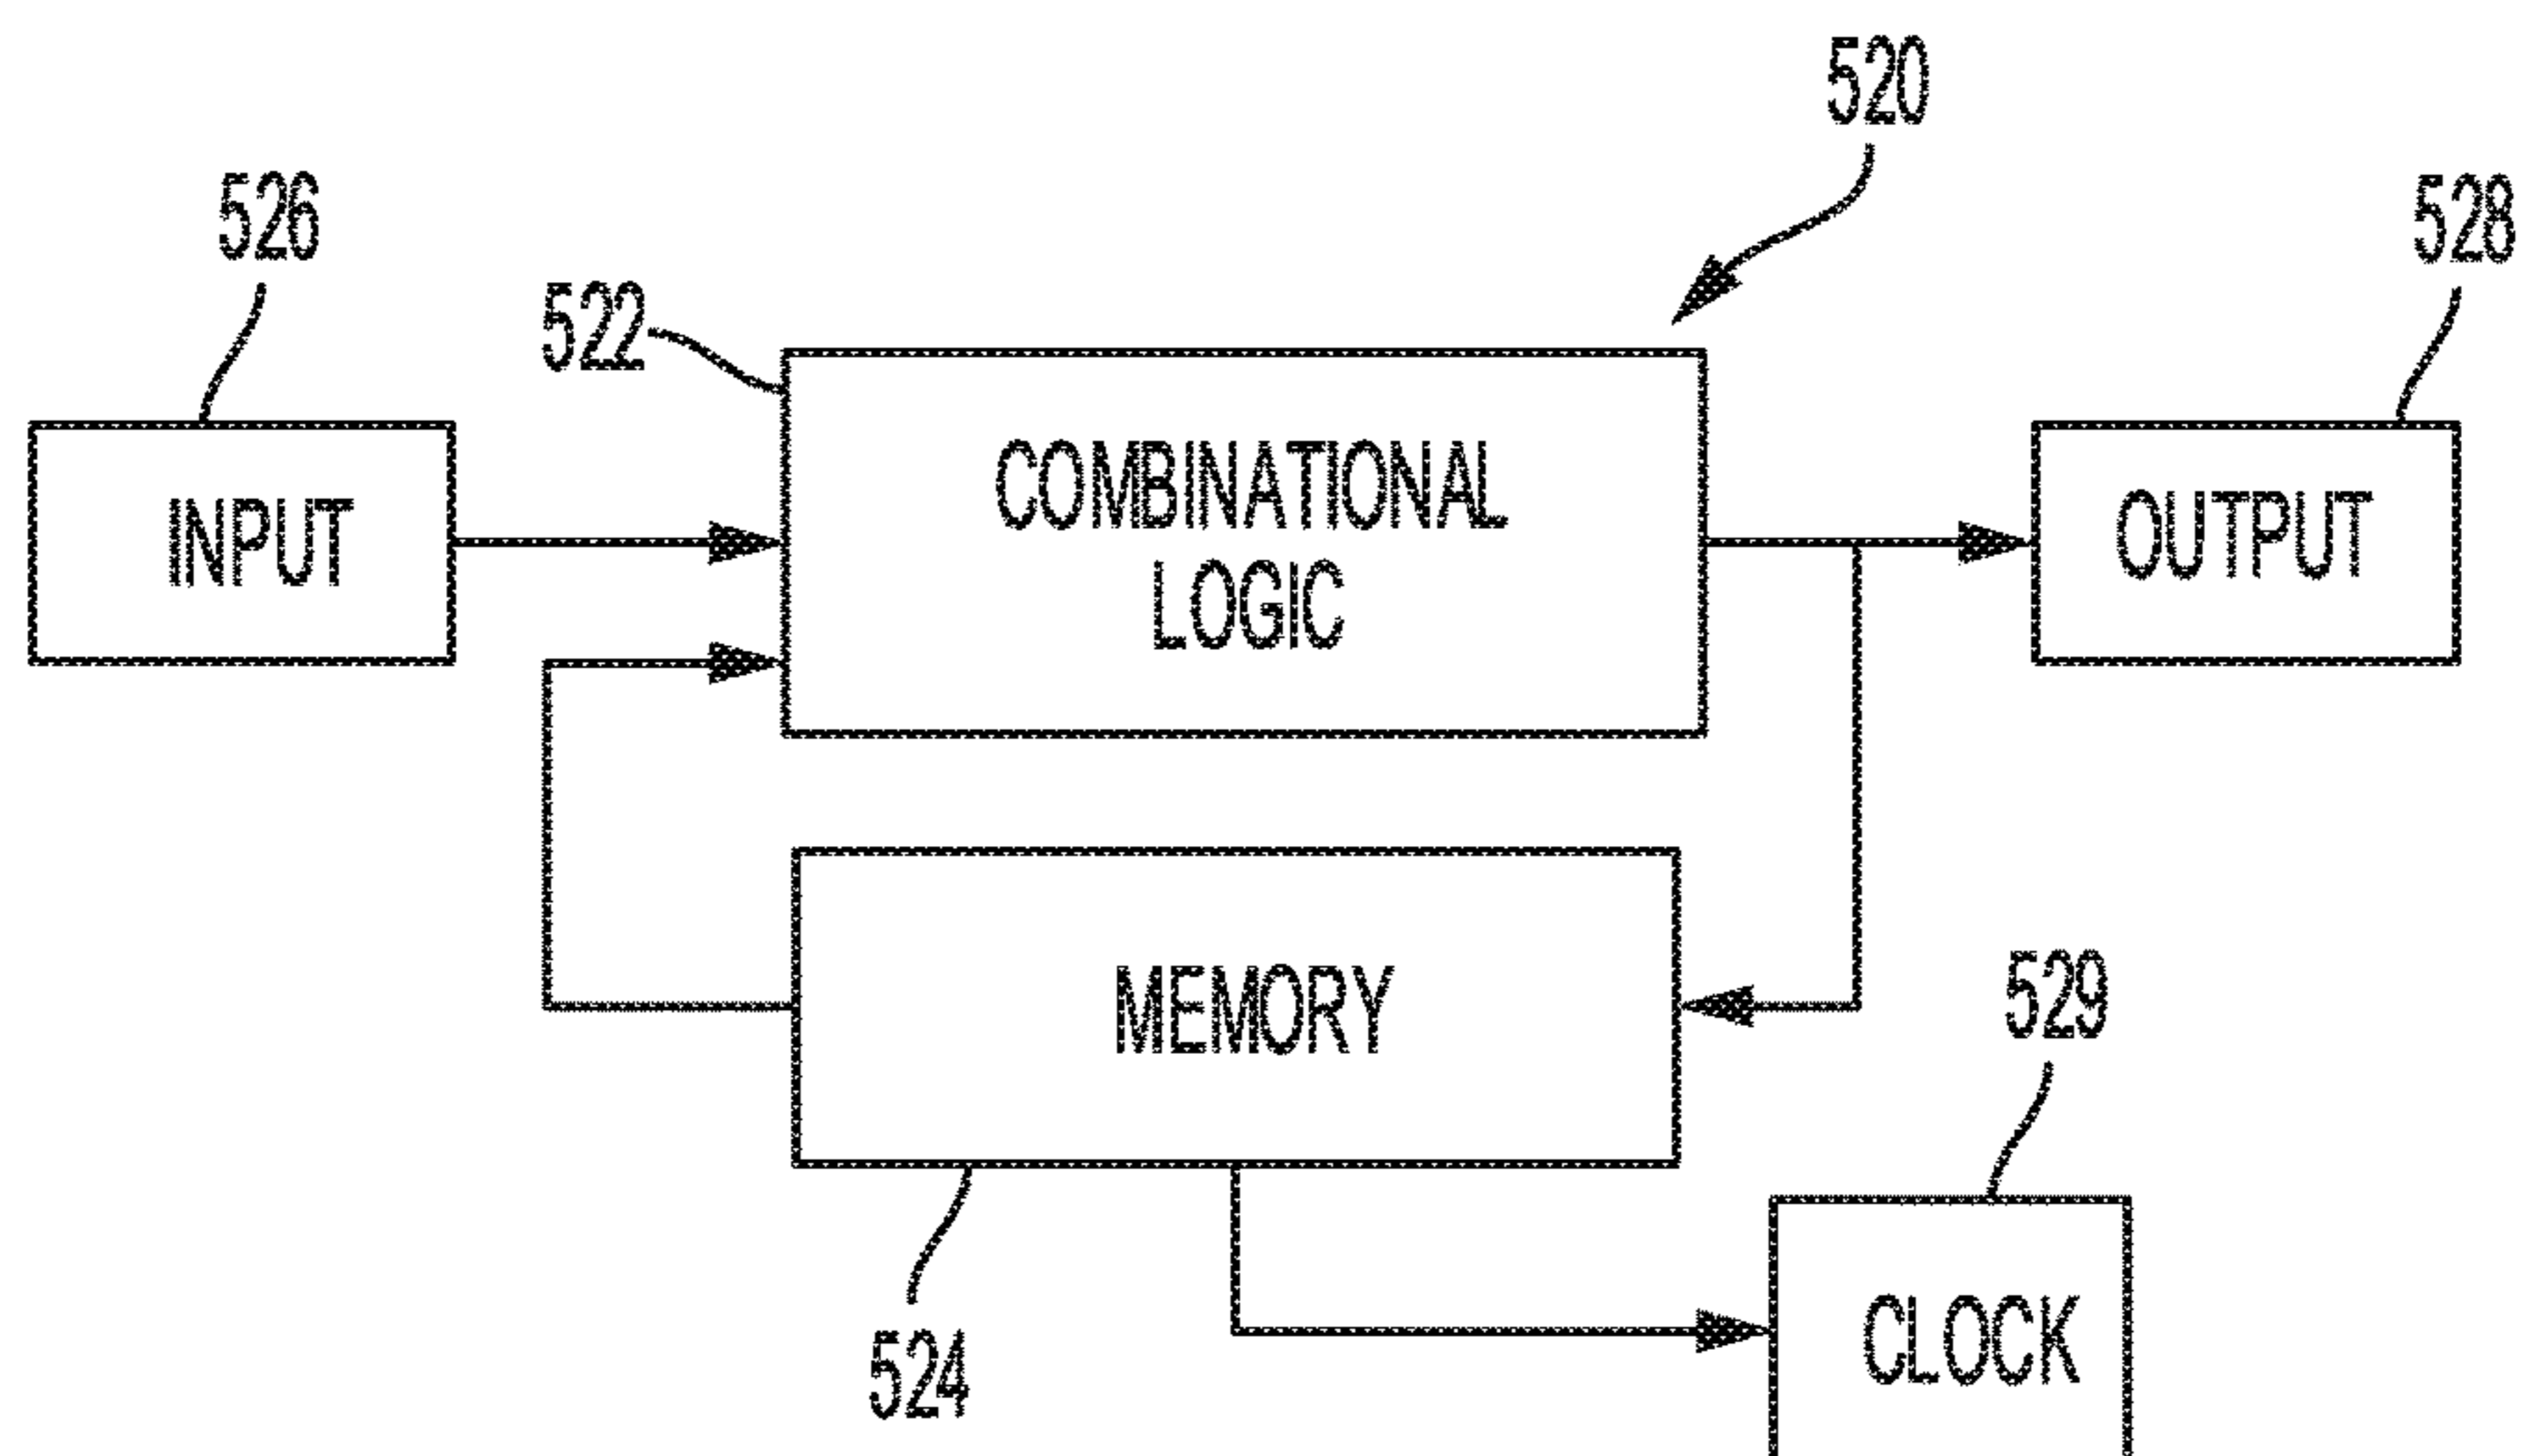


FIG. 15

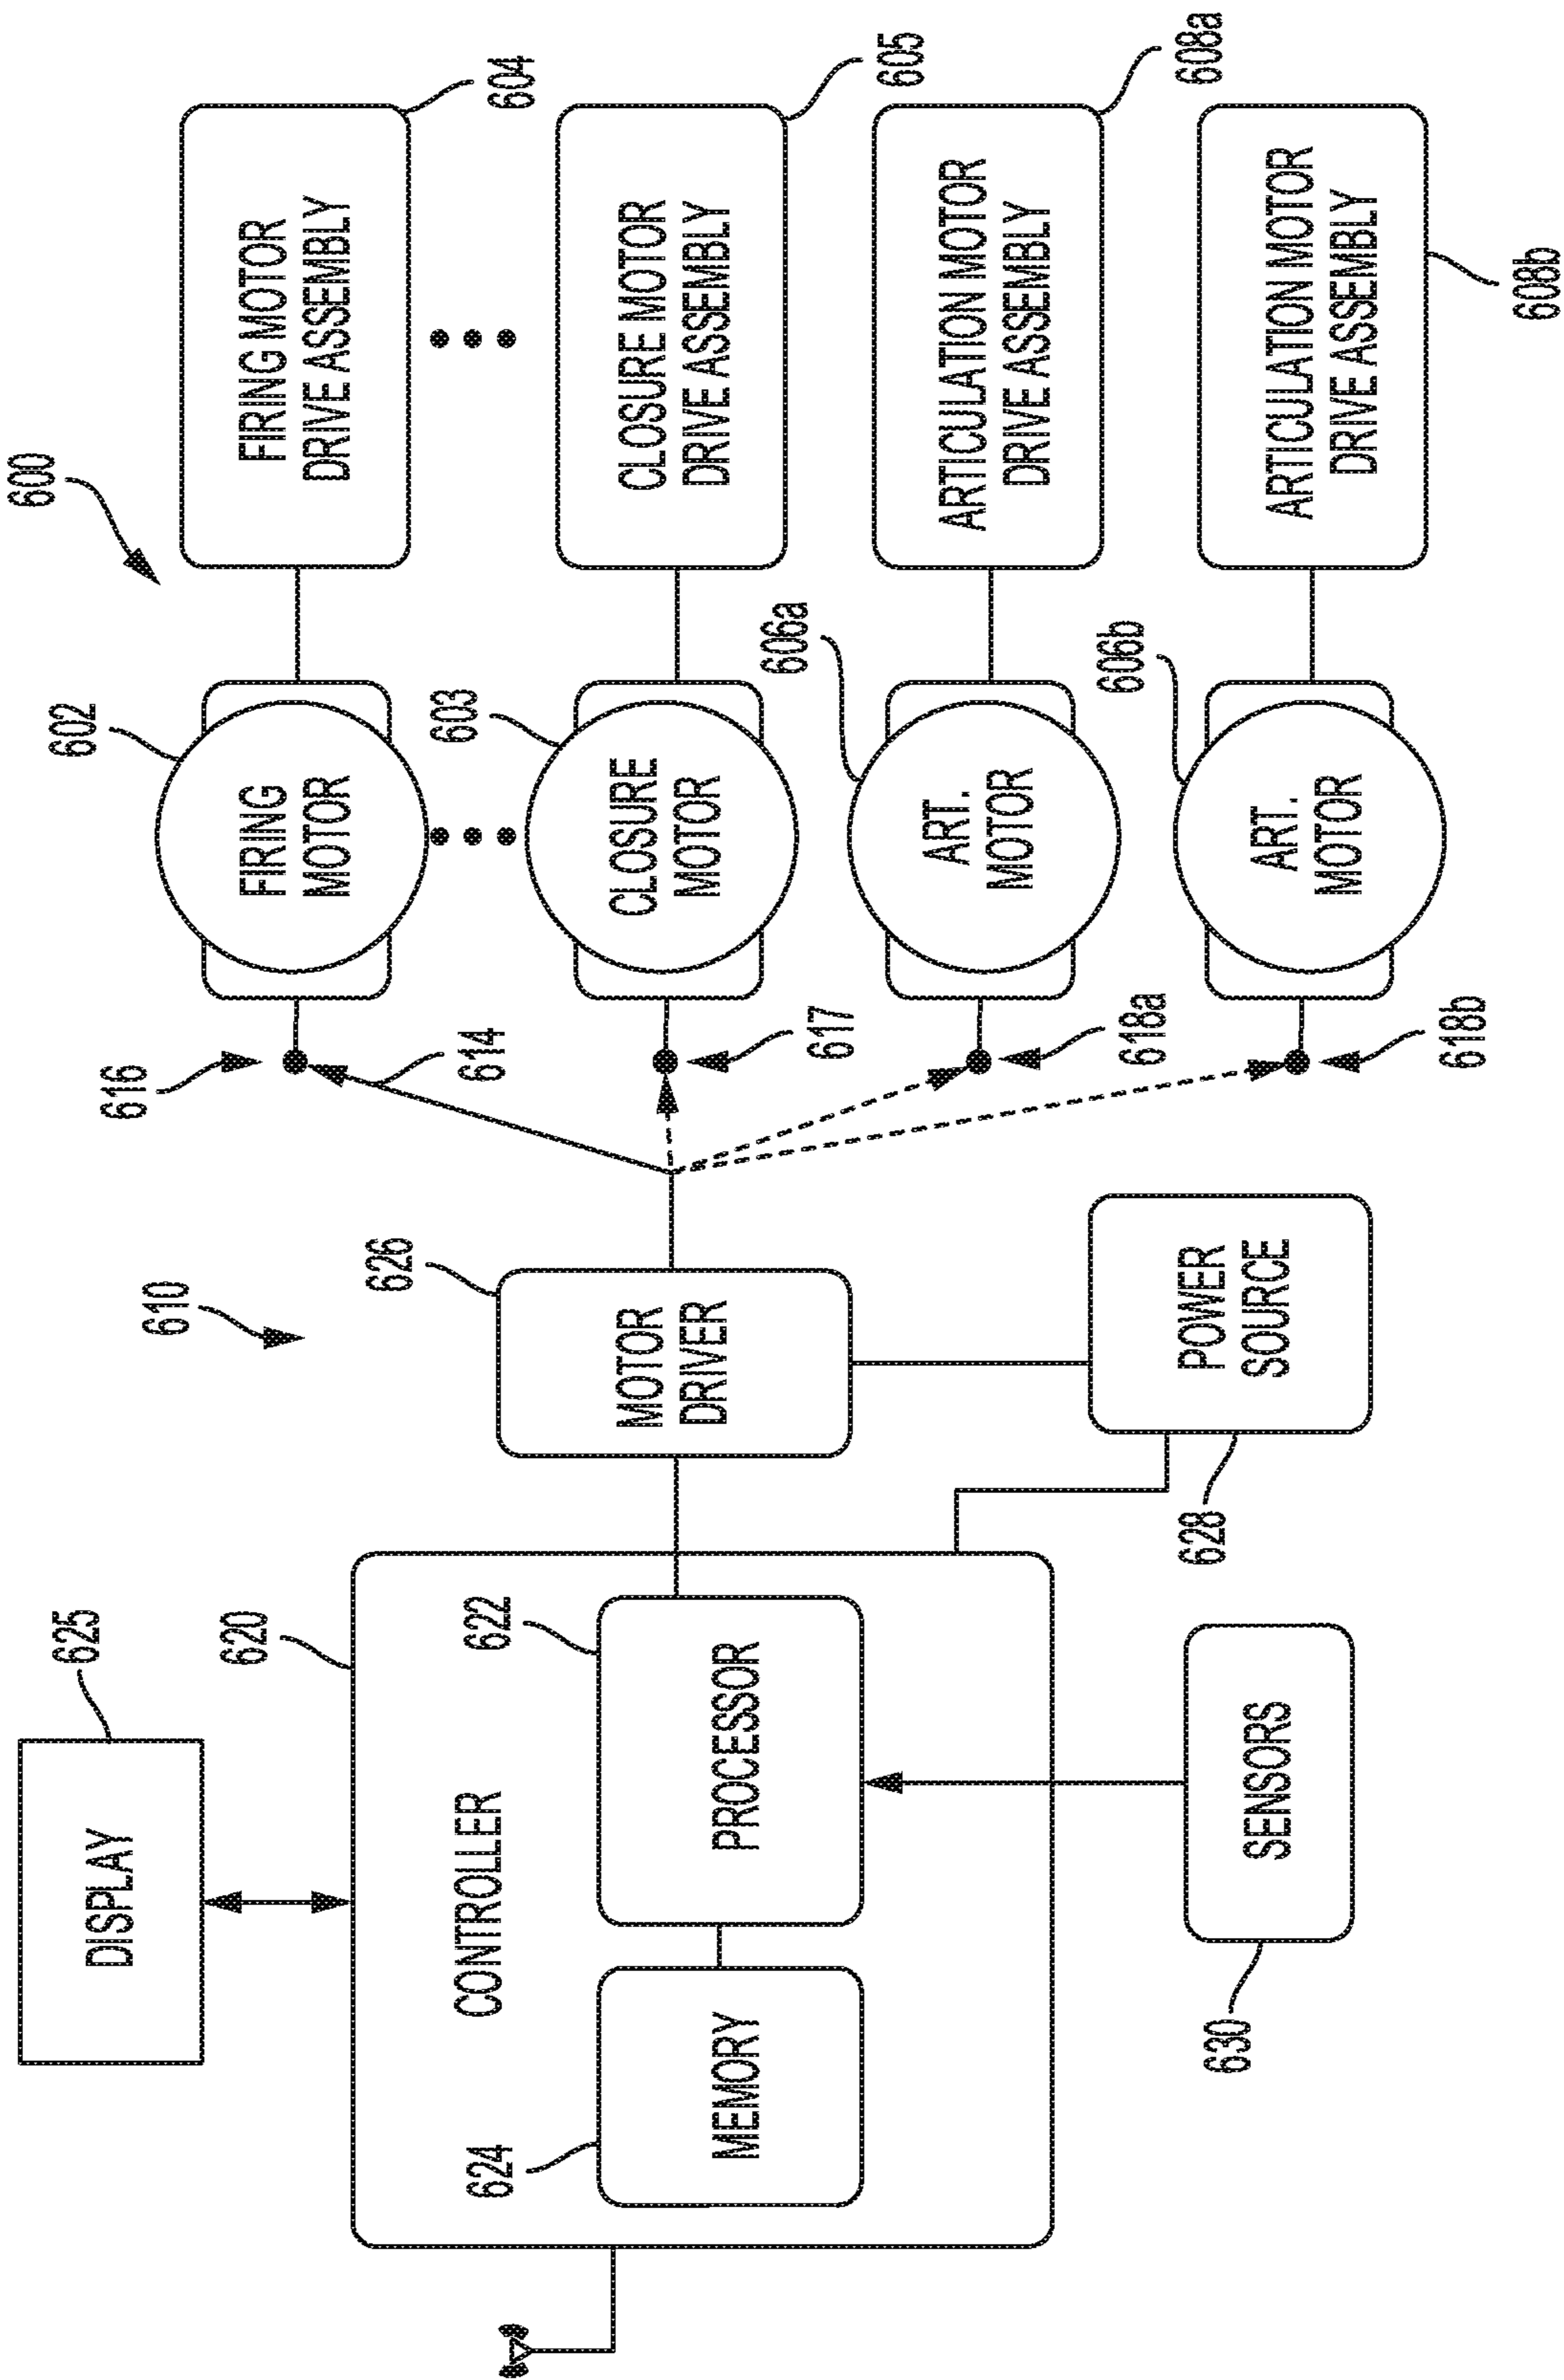


FIG. 16

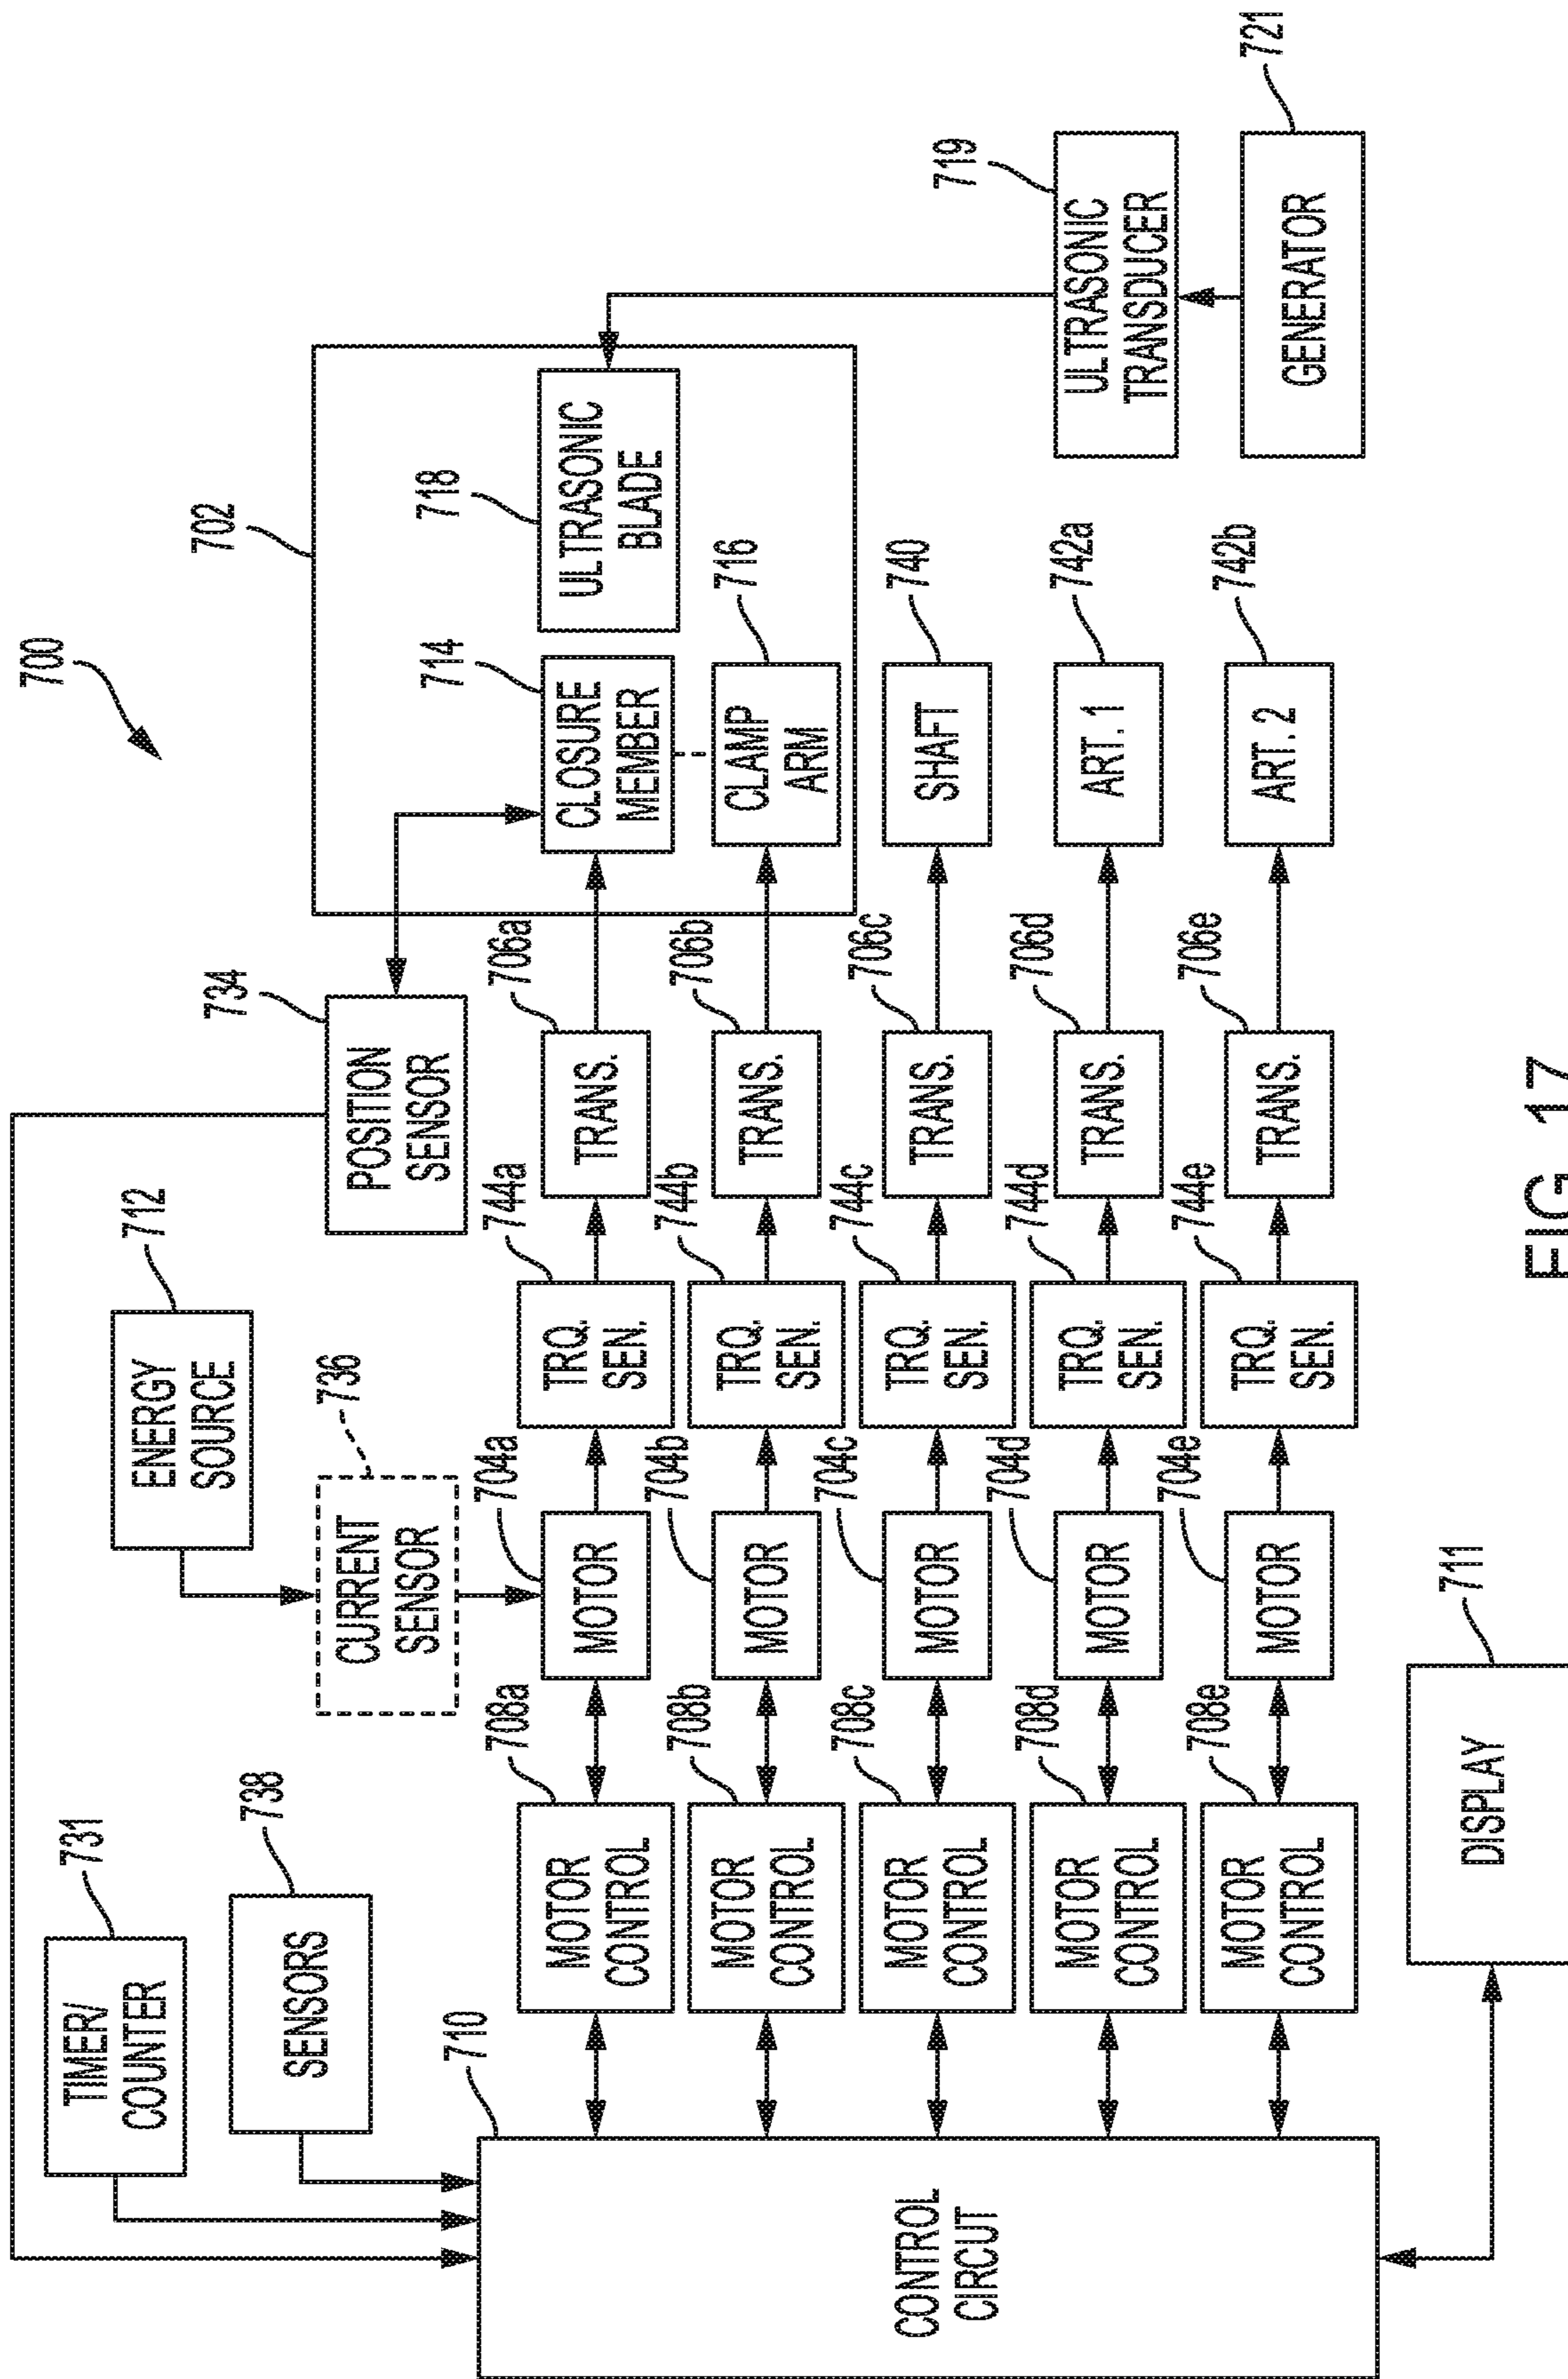


FIG. 17

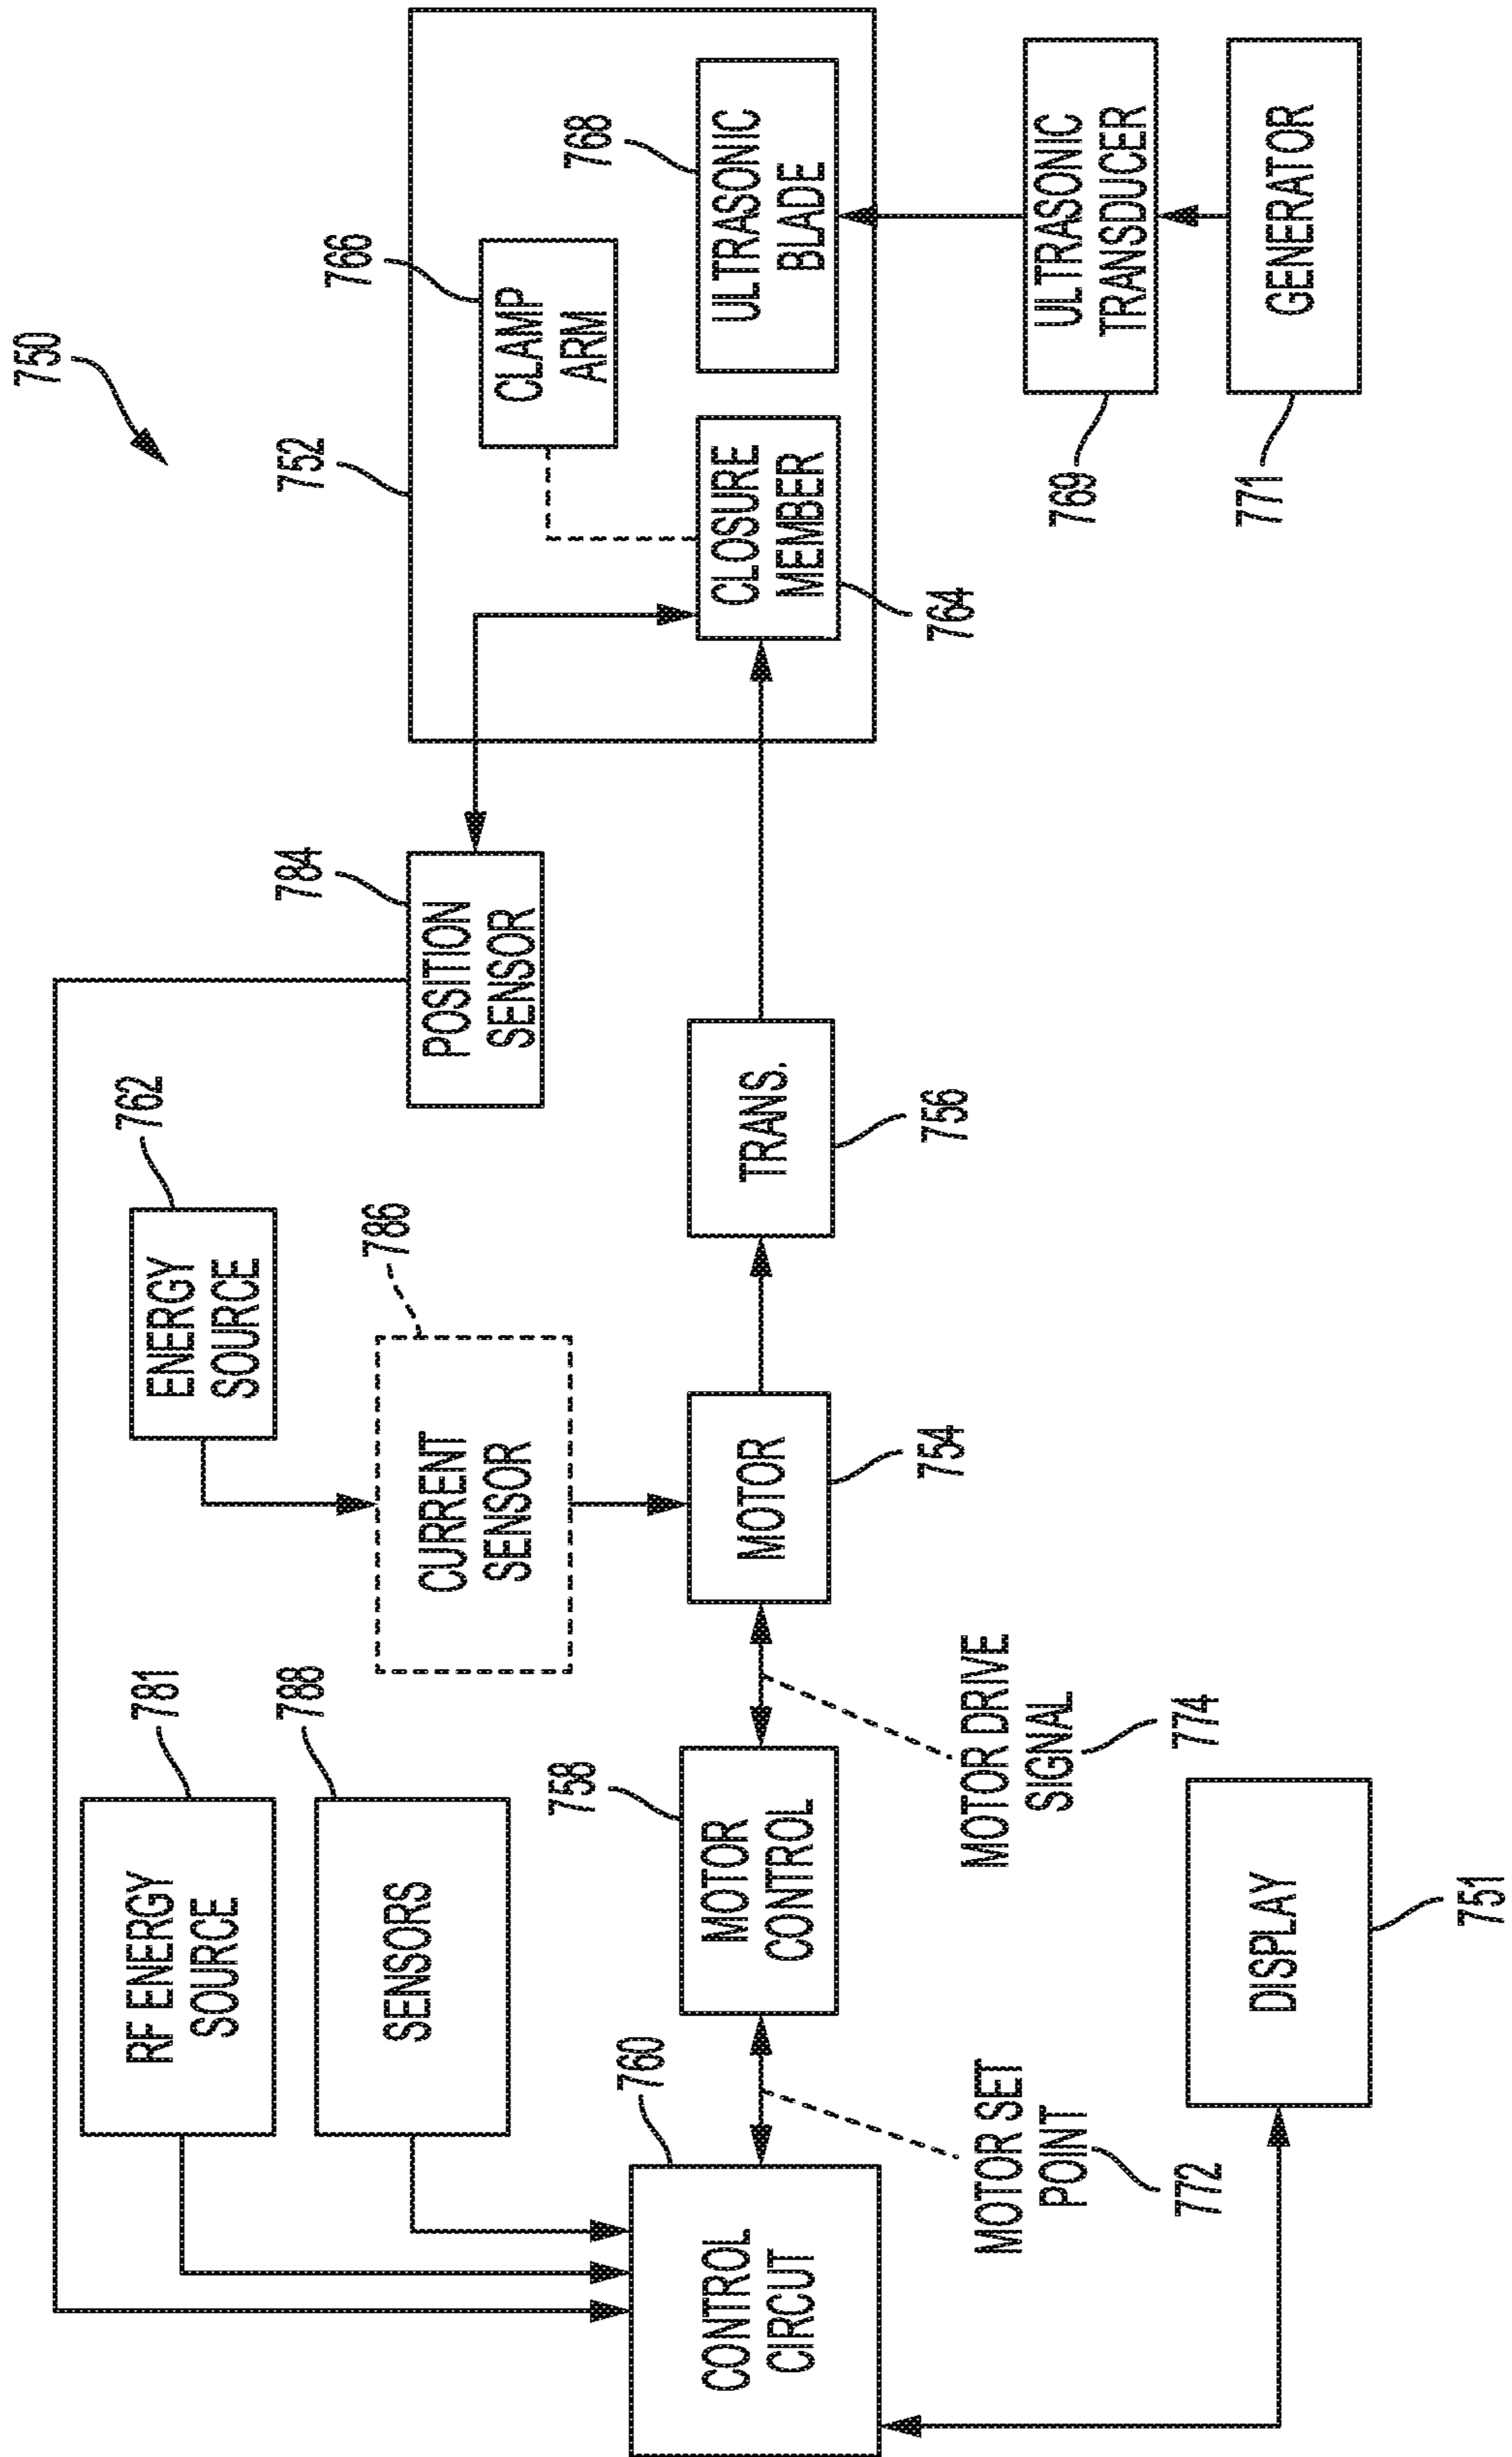


FIG. 18

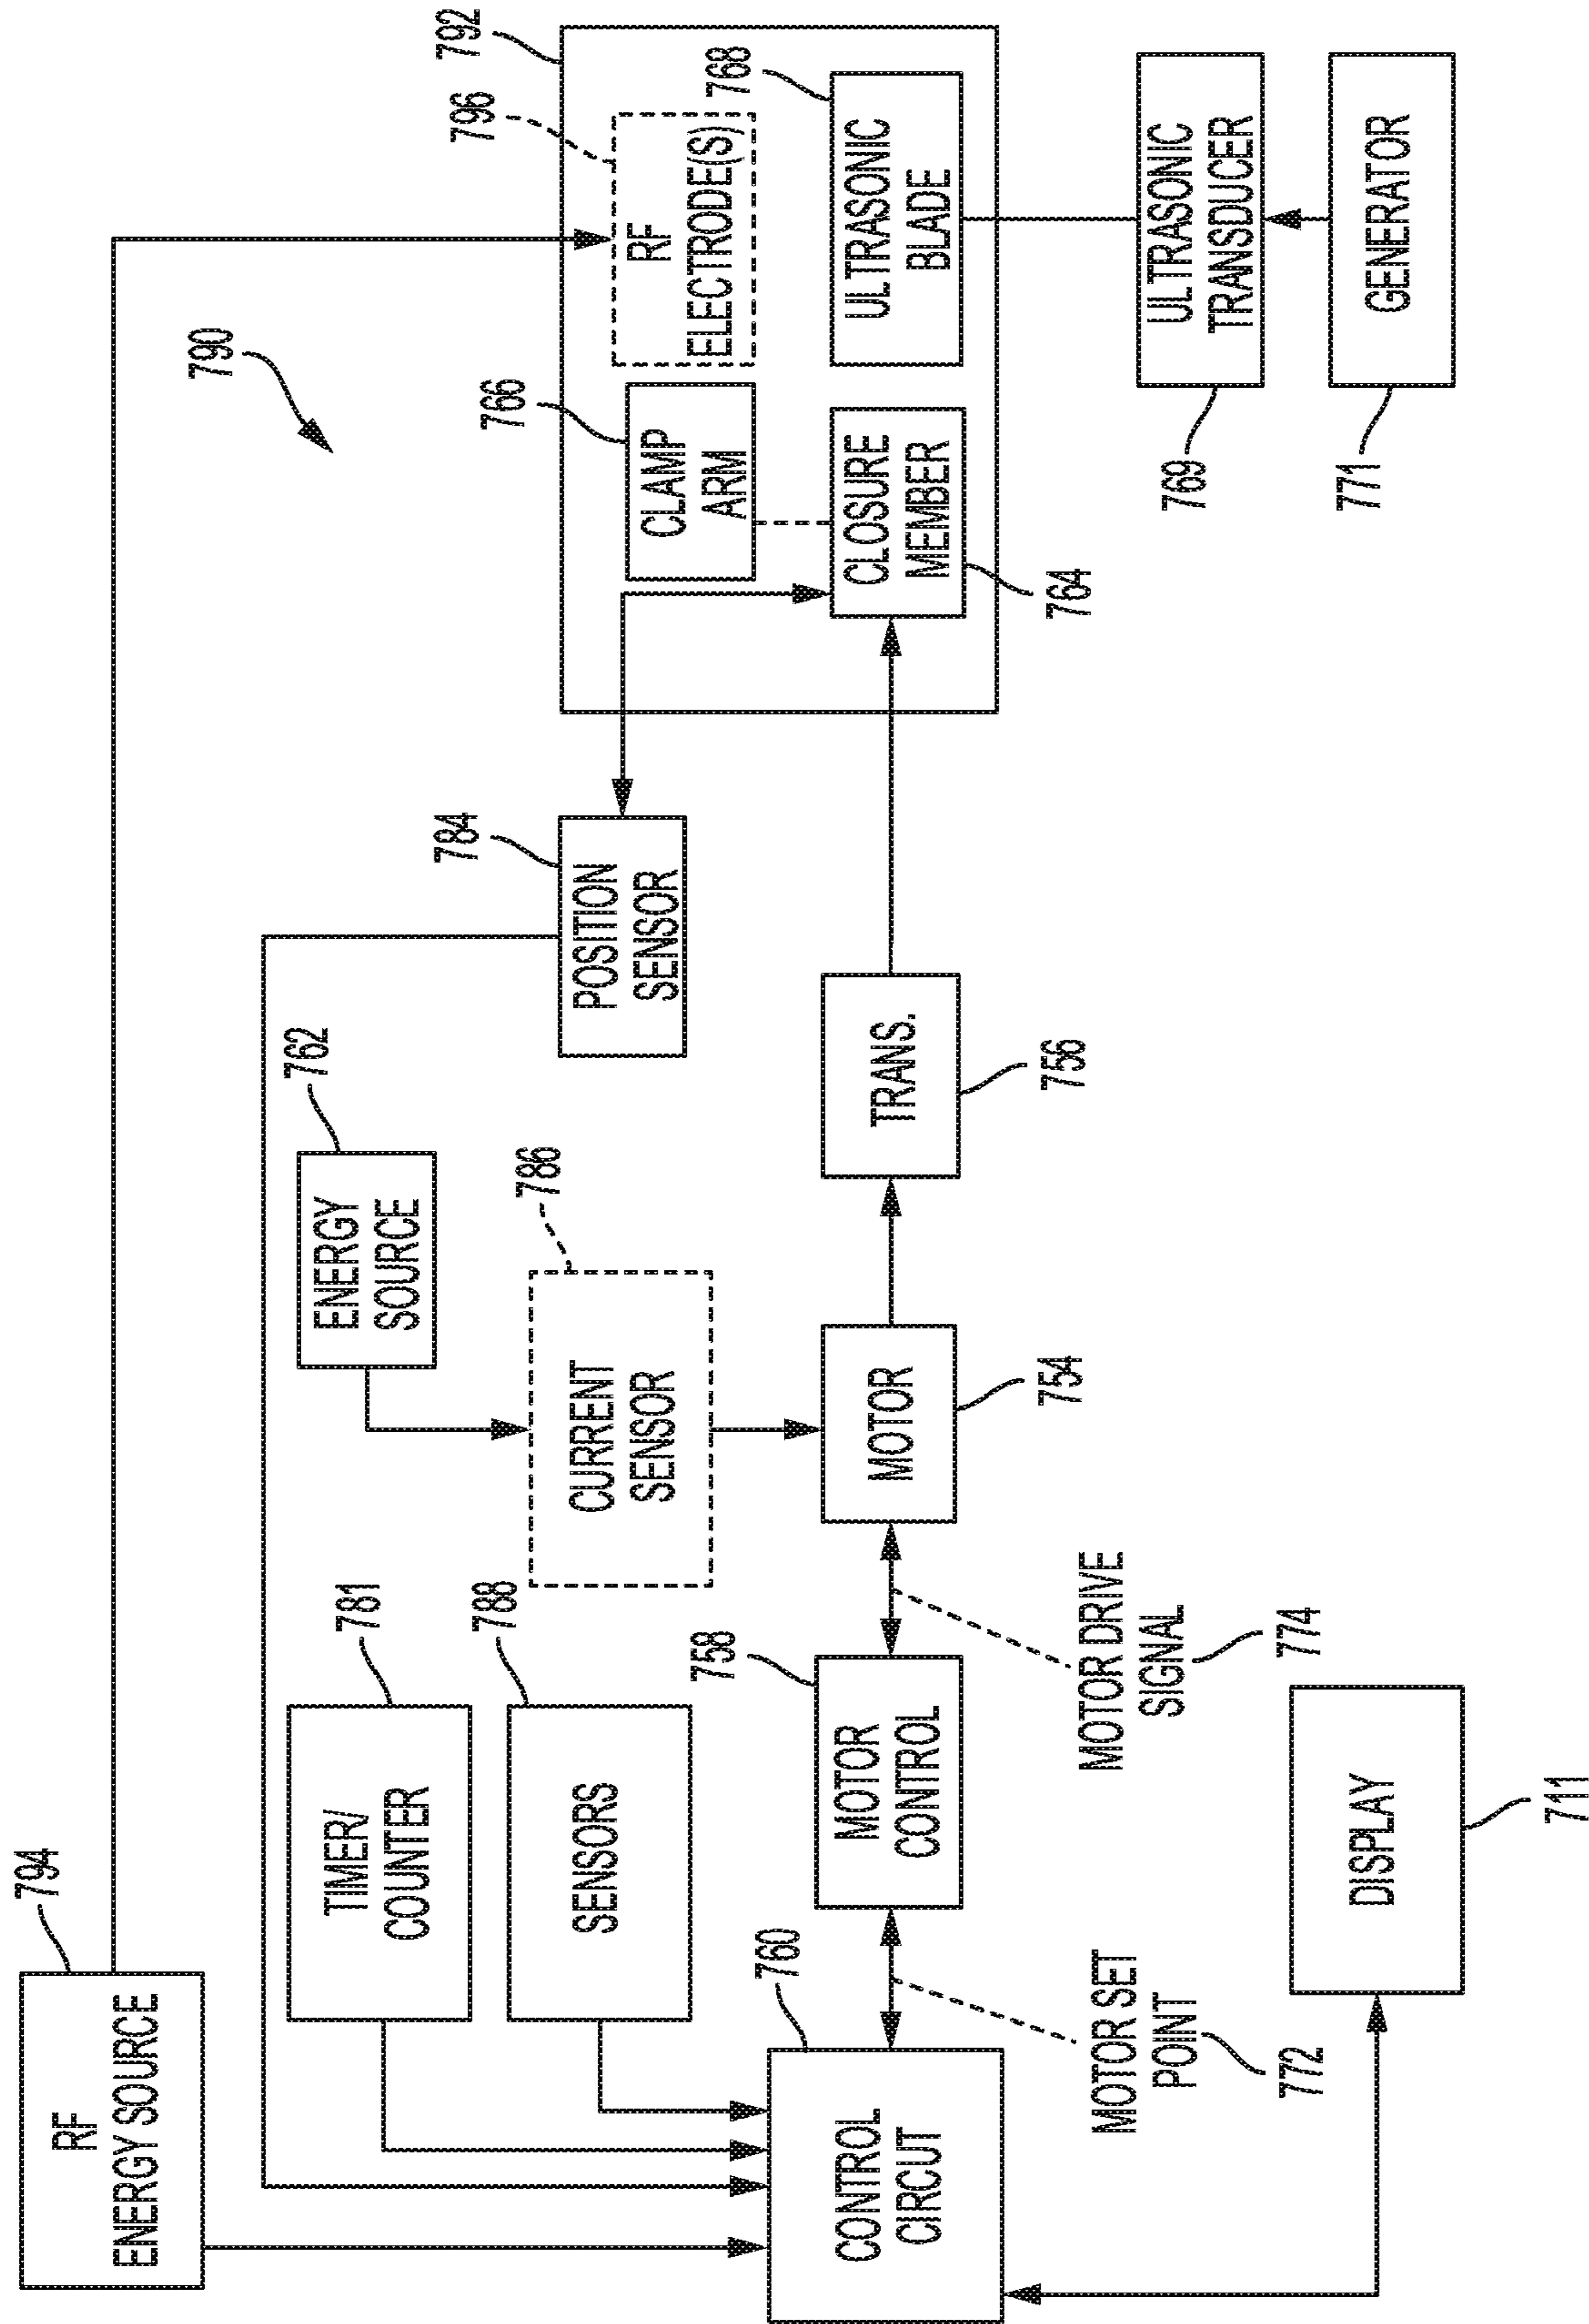


FIG. 19

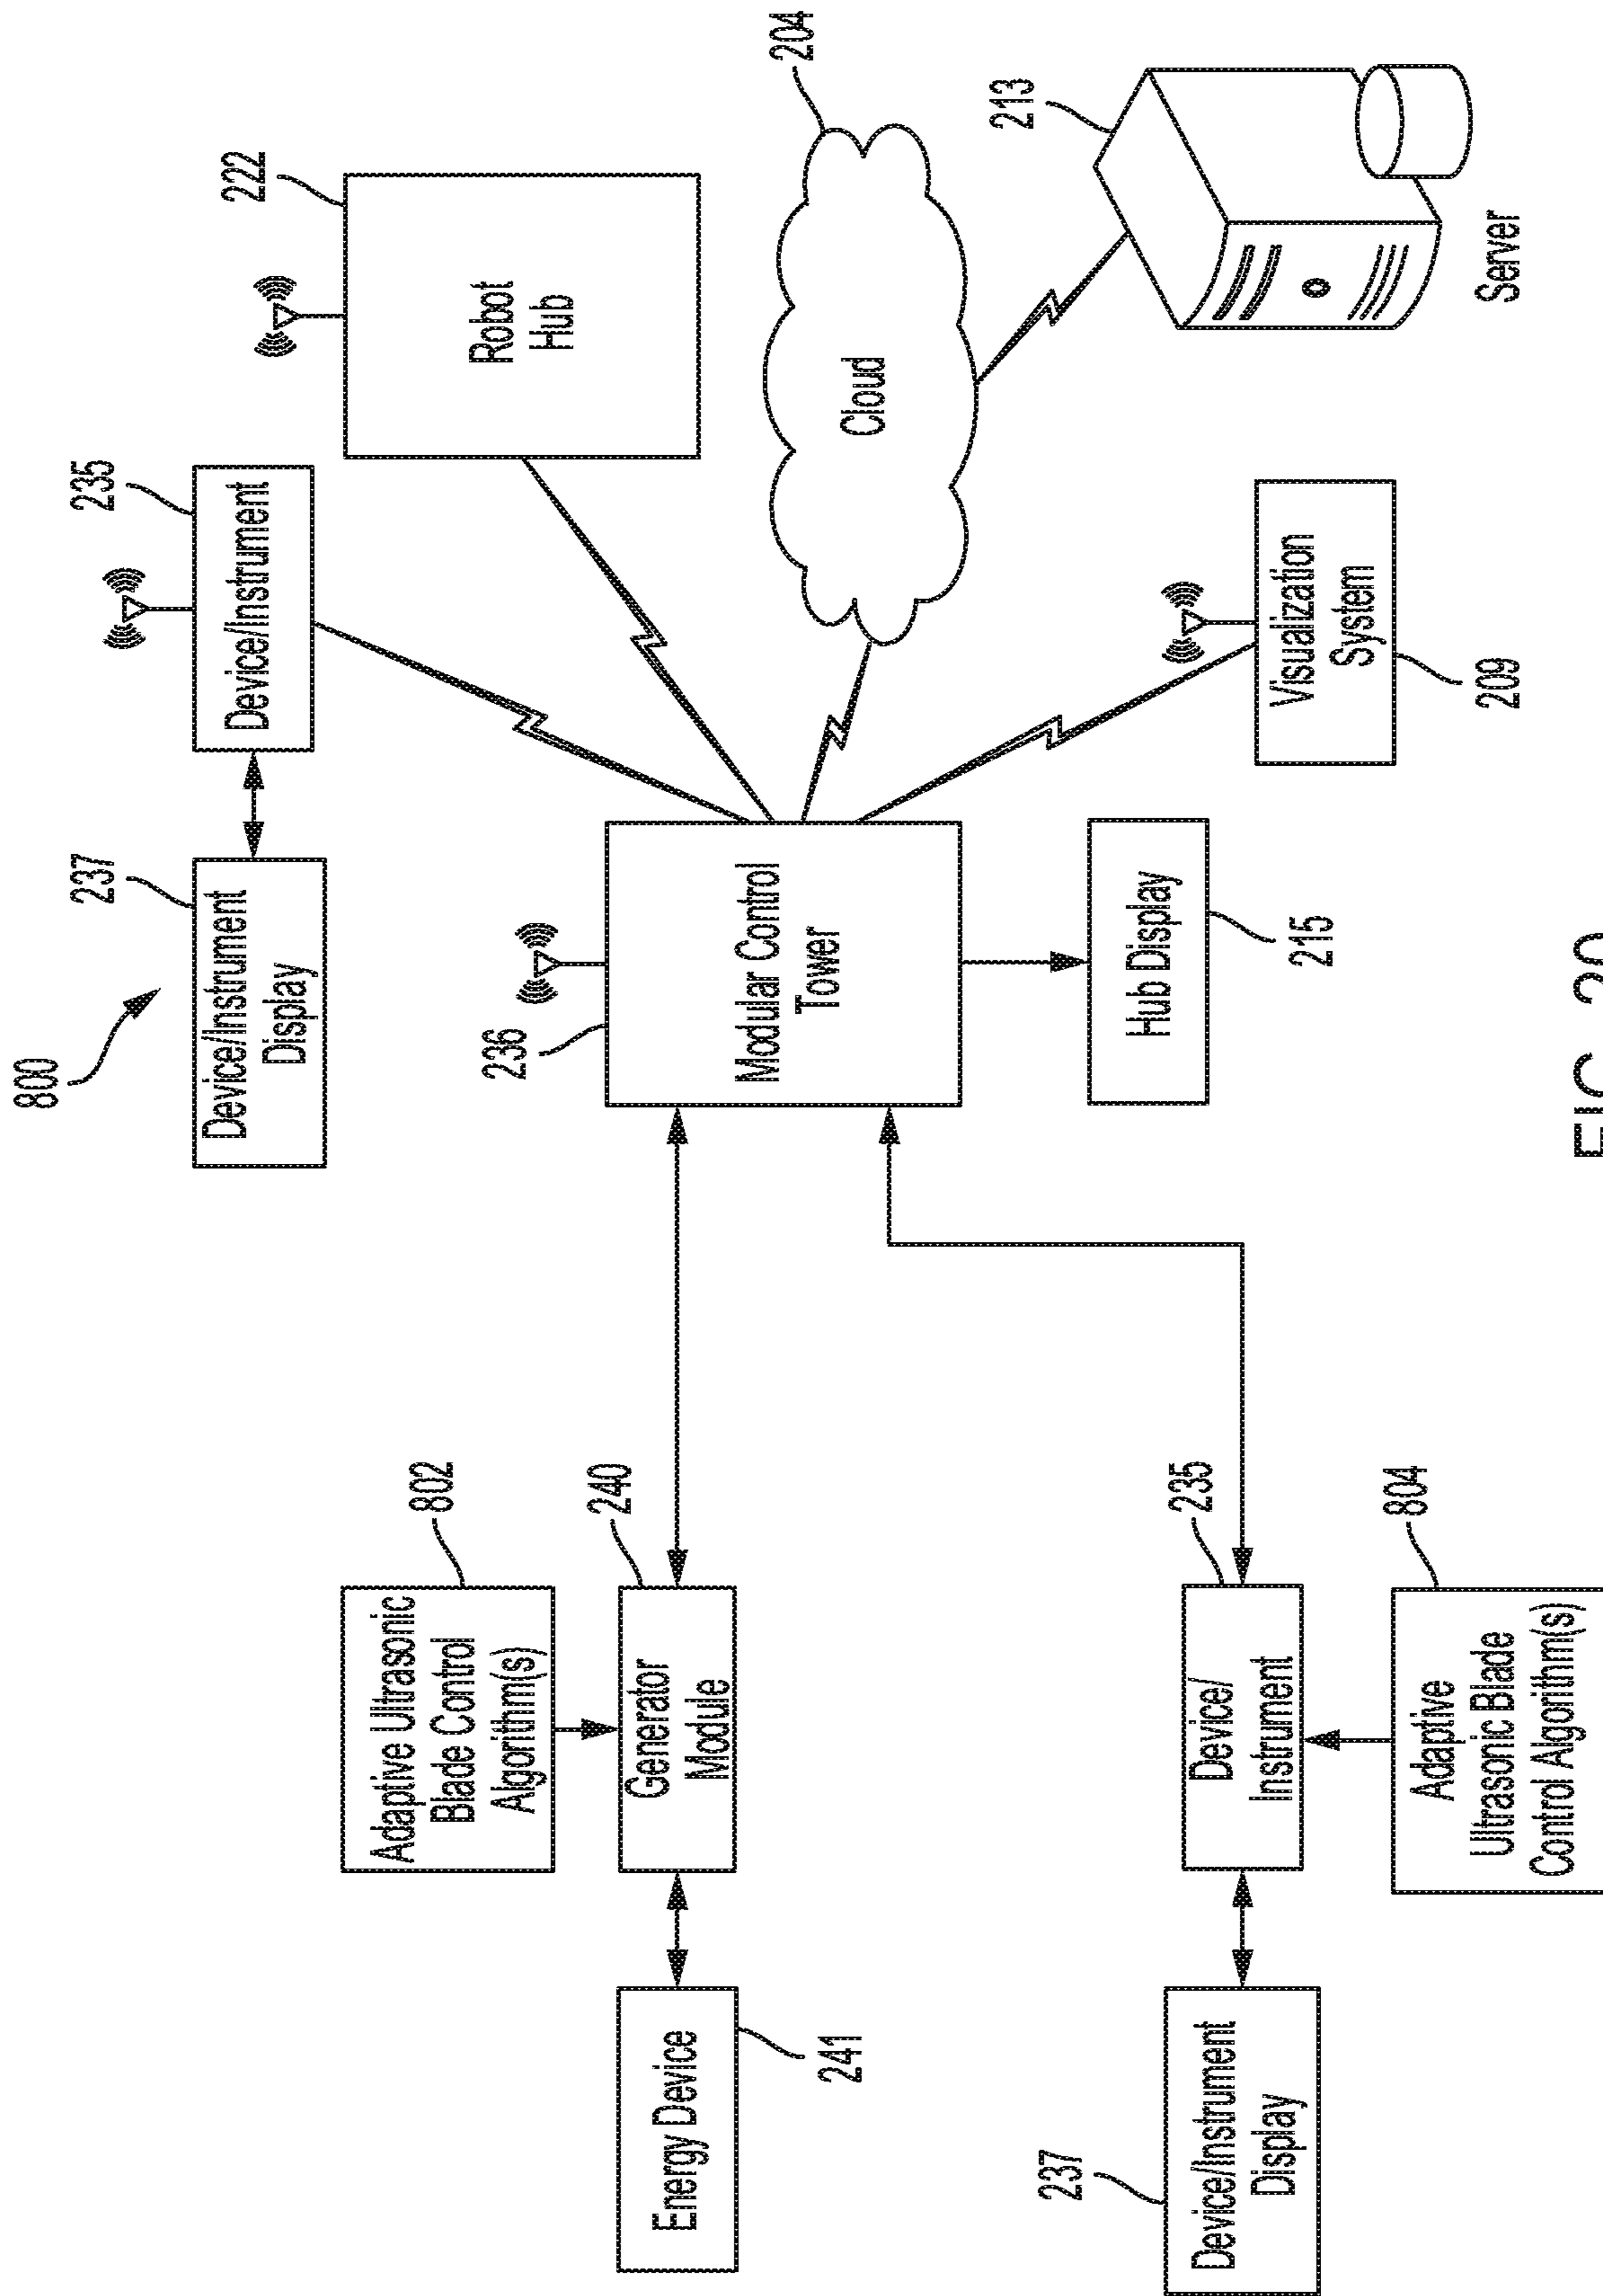


FIG. 20

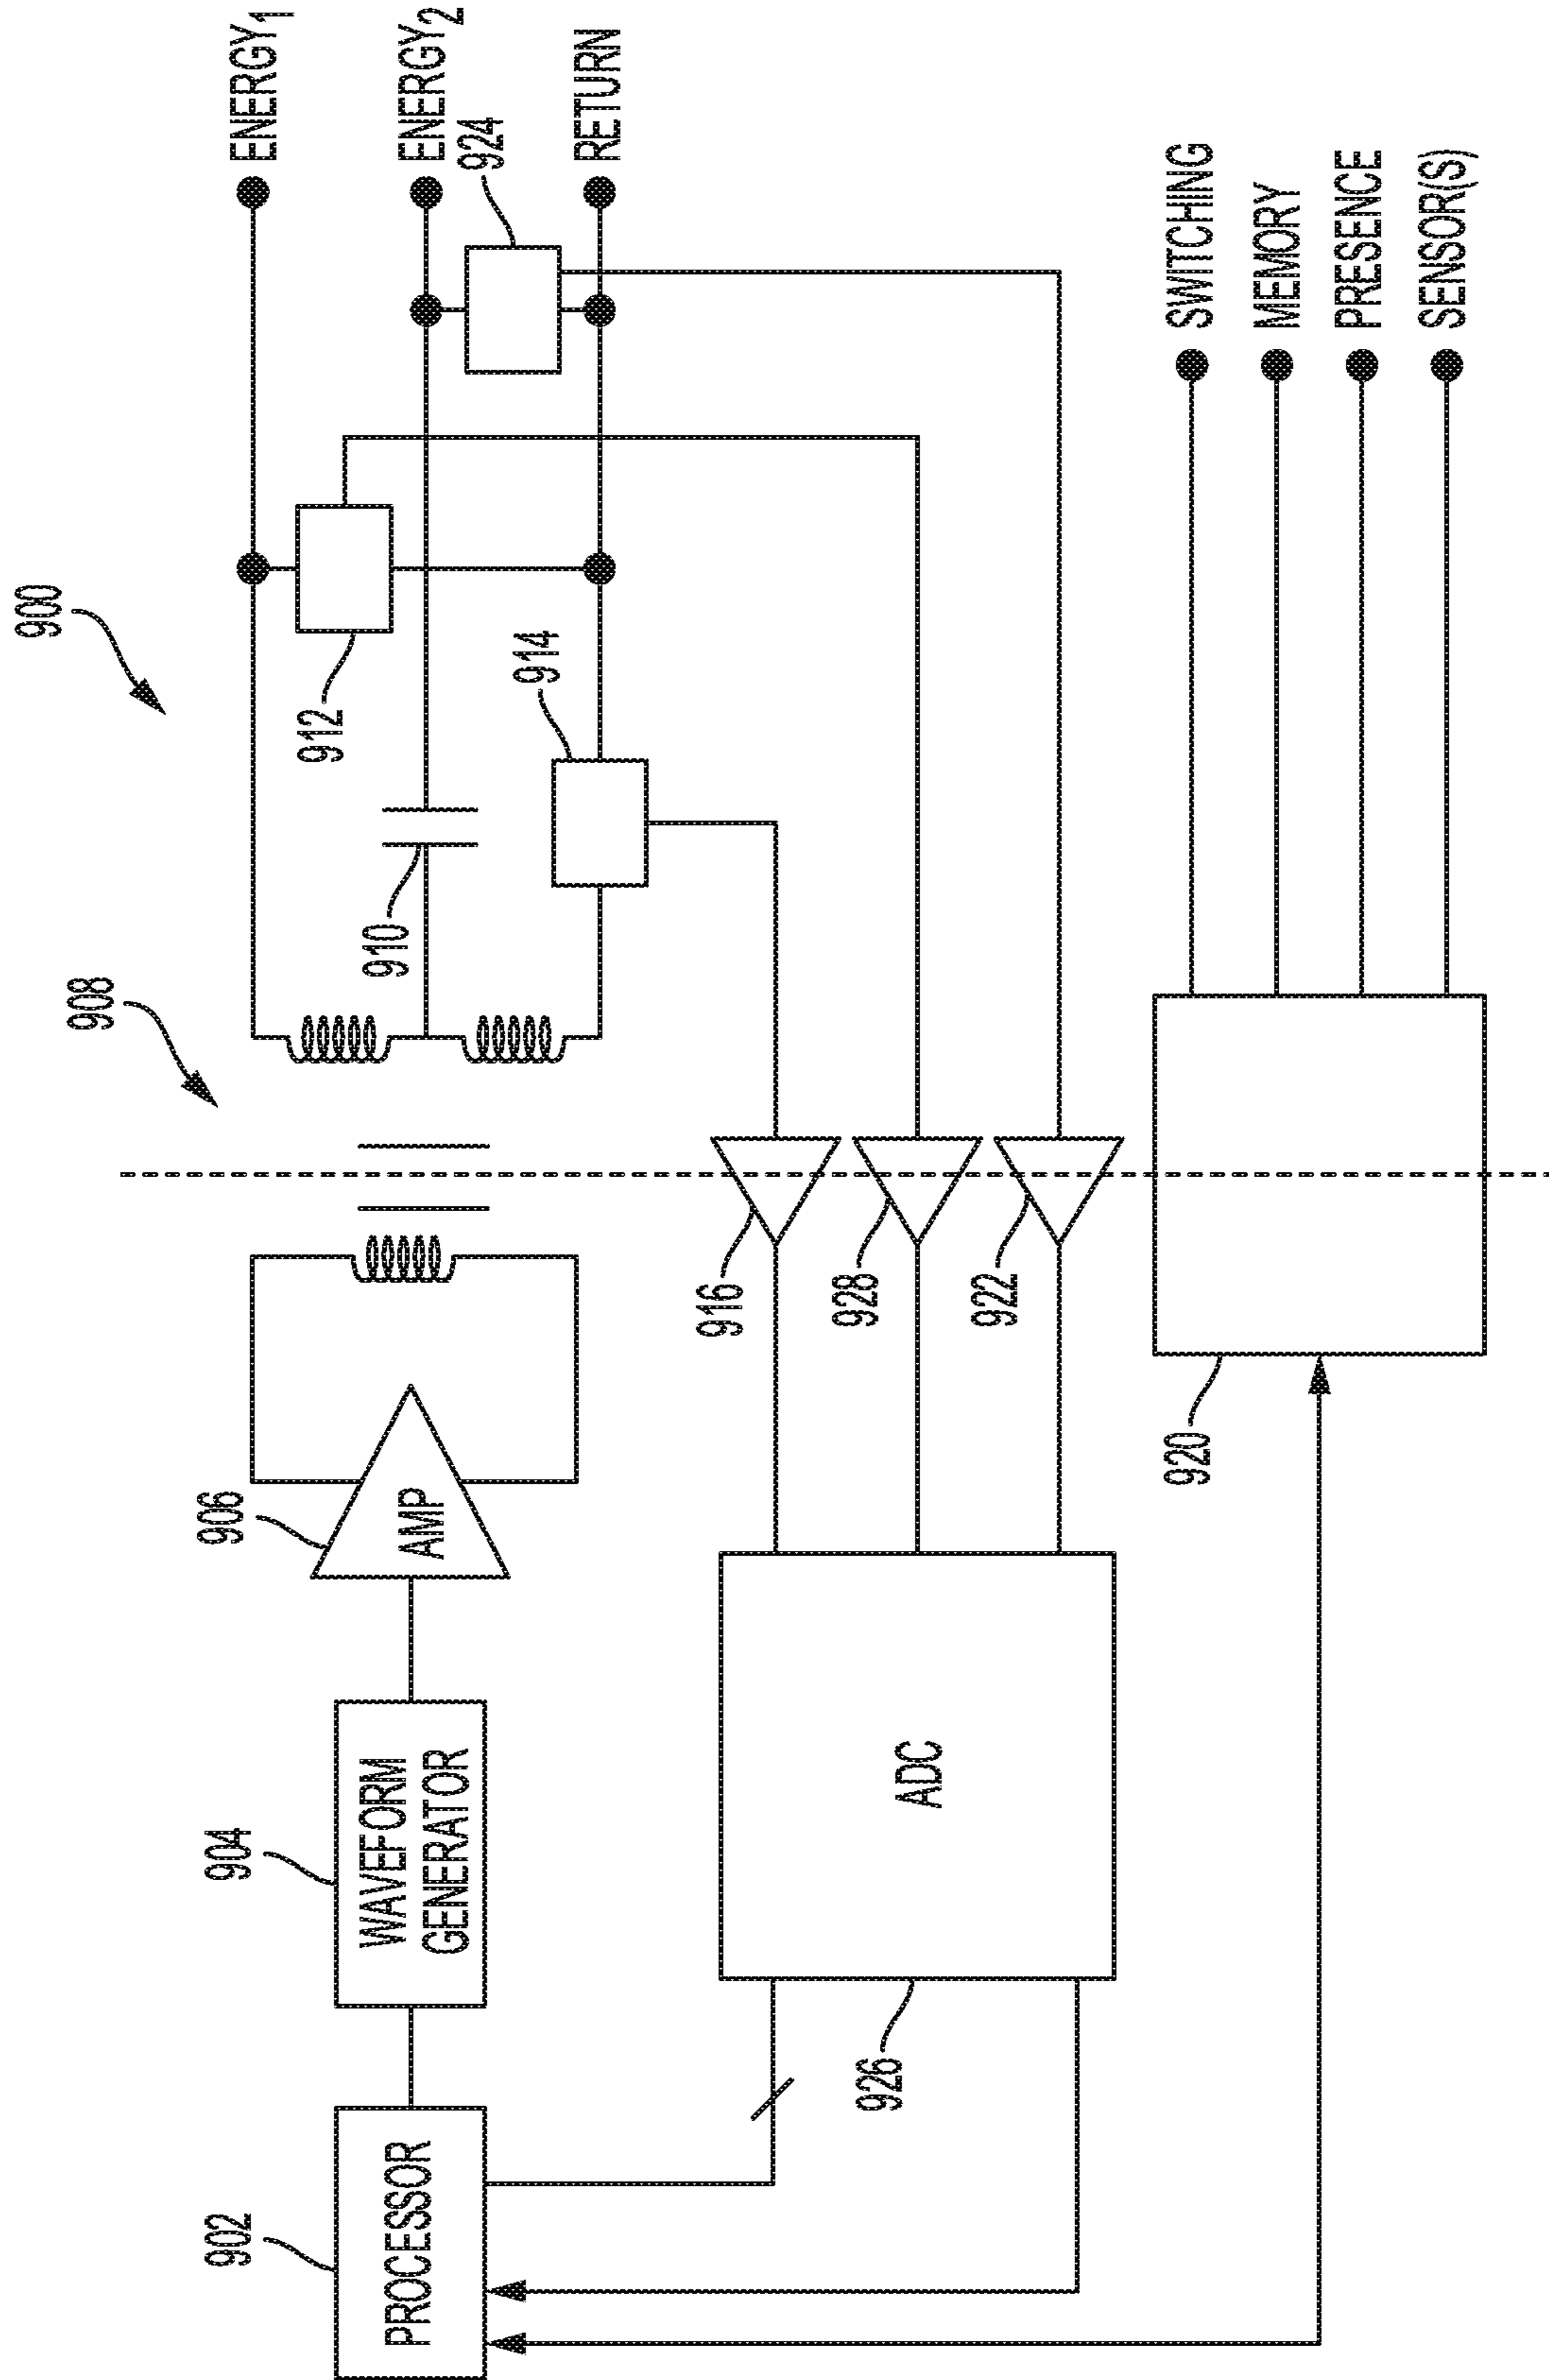


FIG. 21

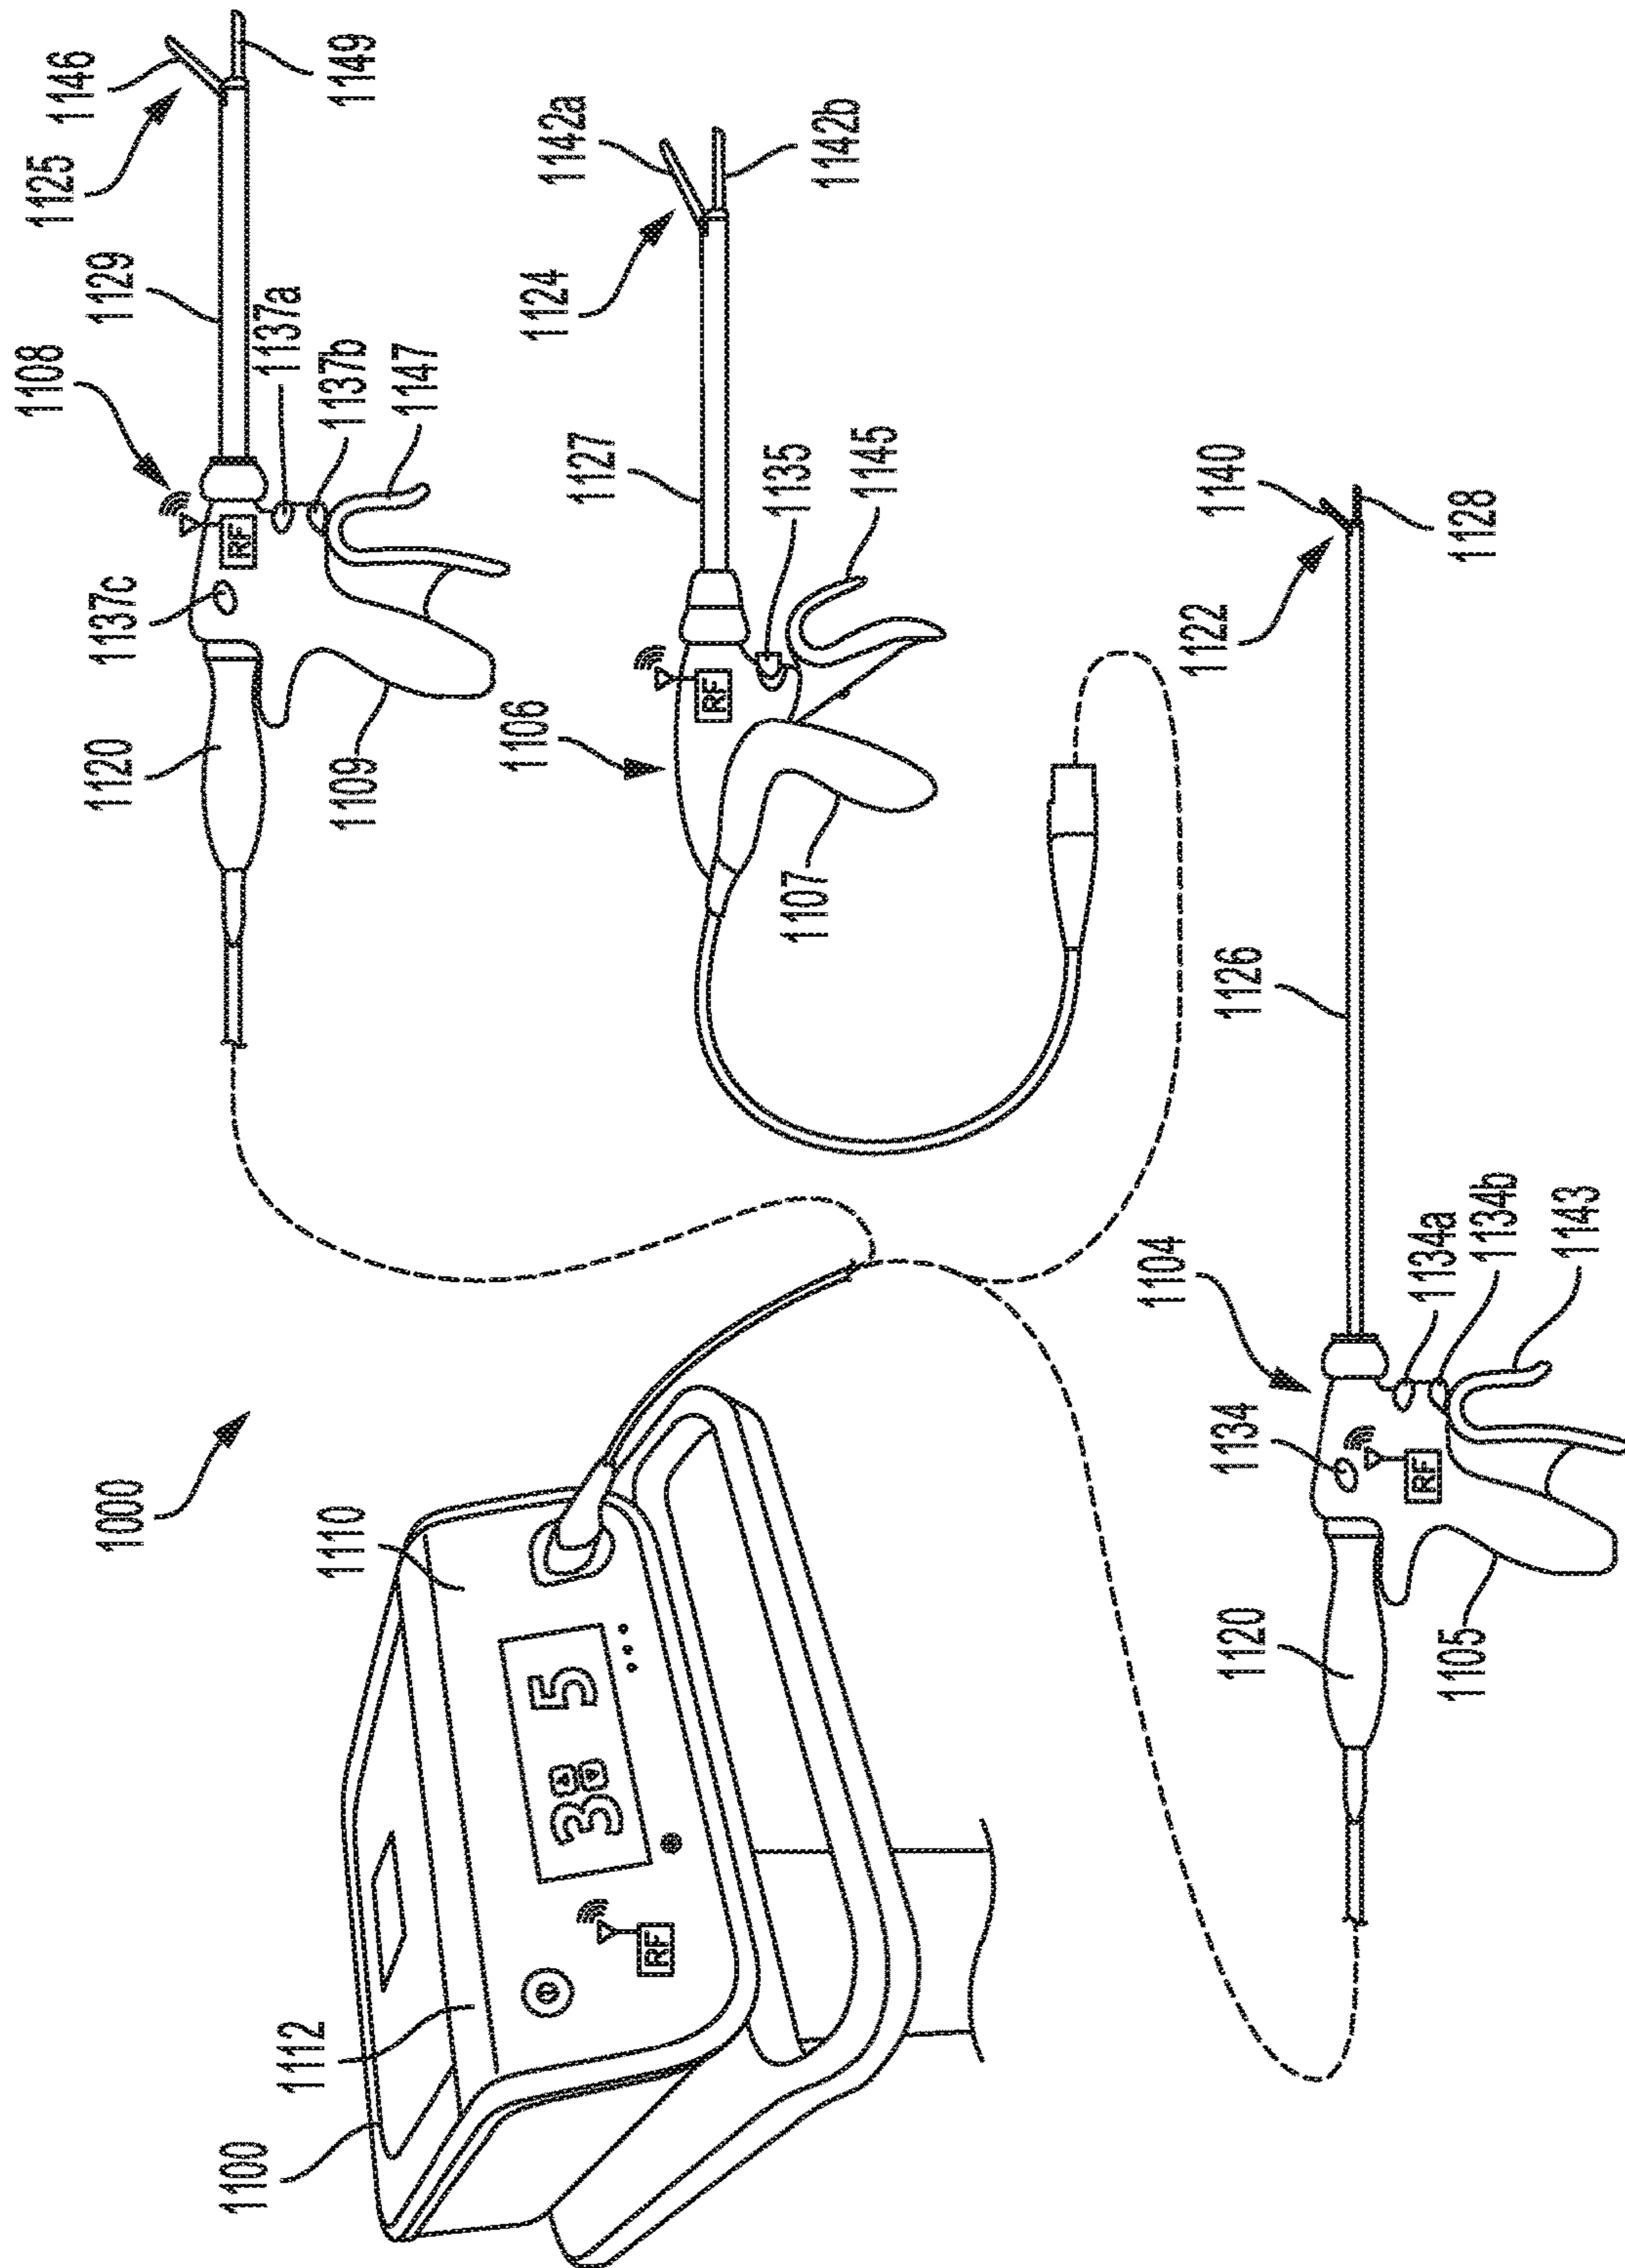


FIG. 22



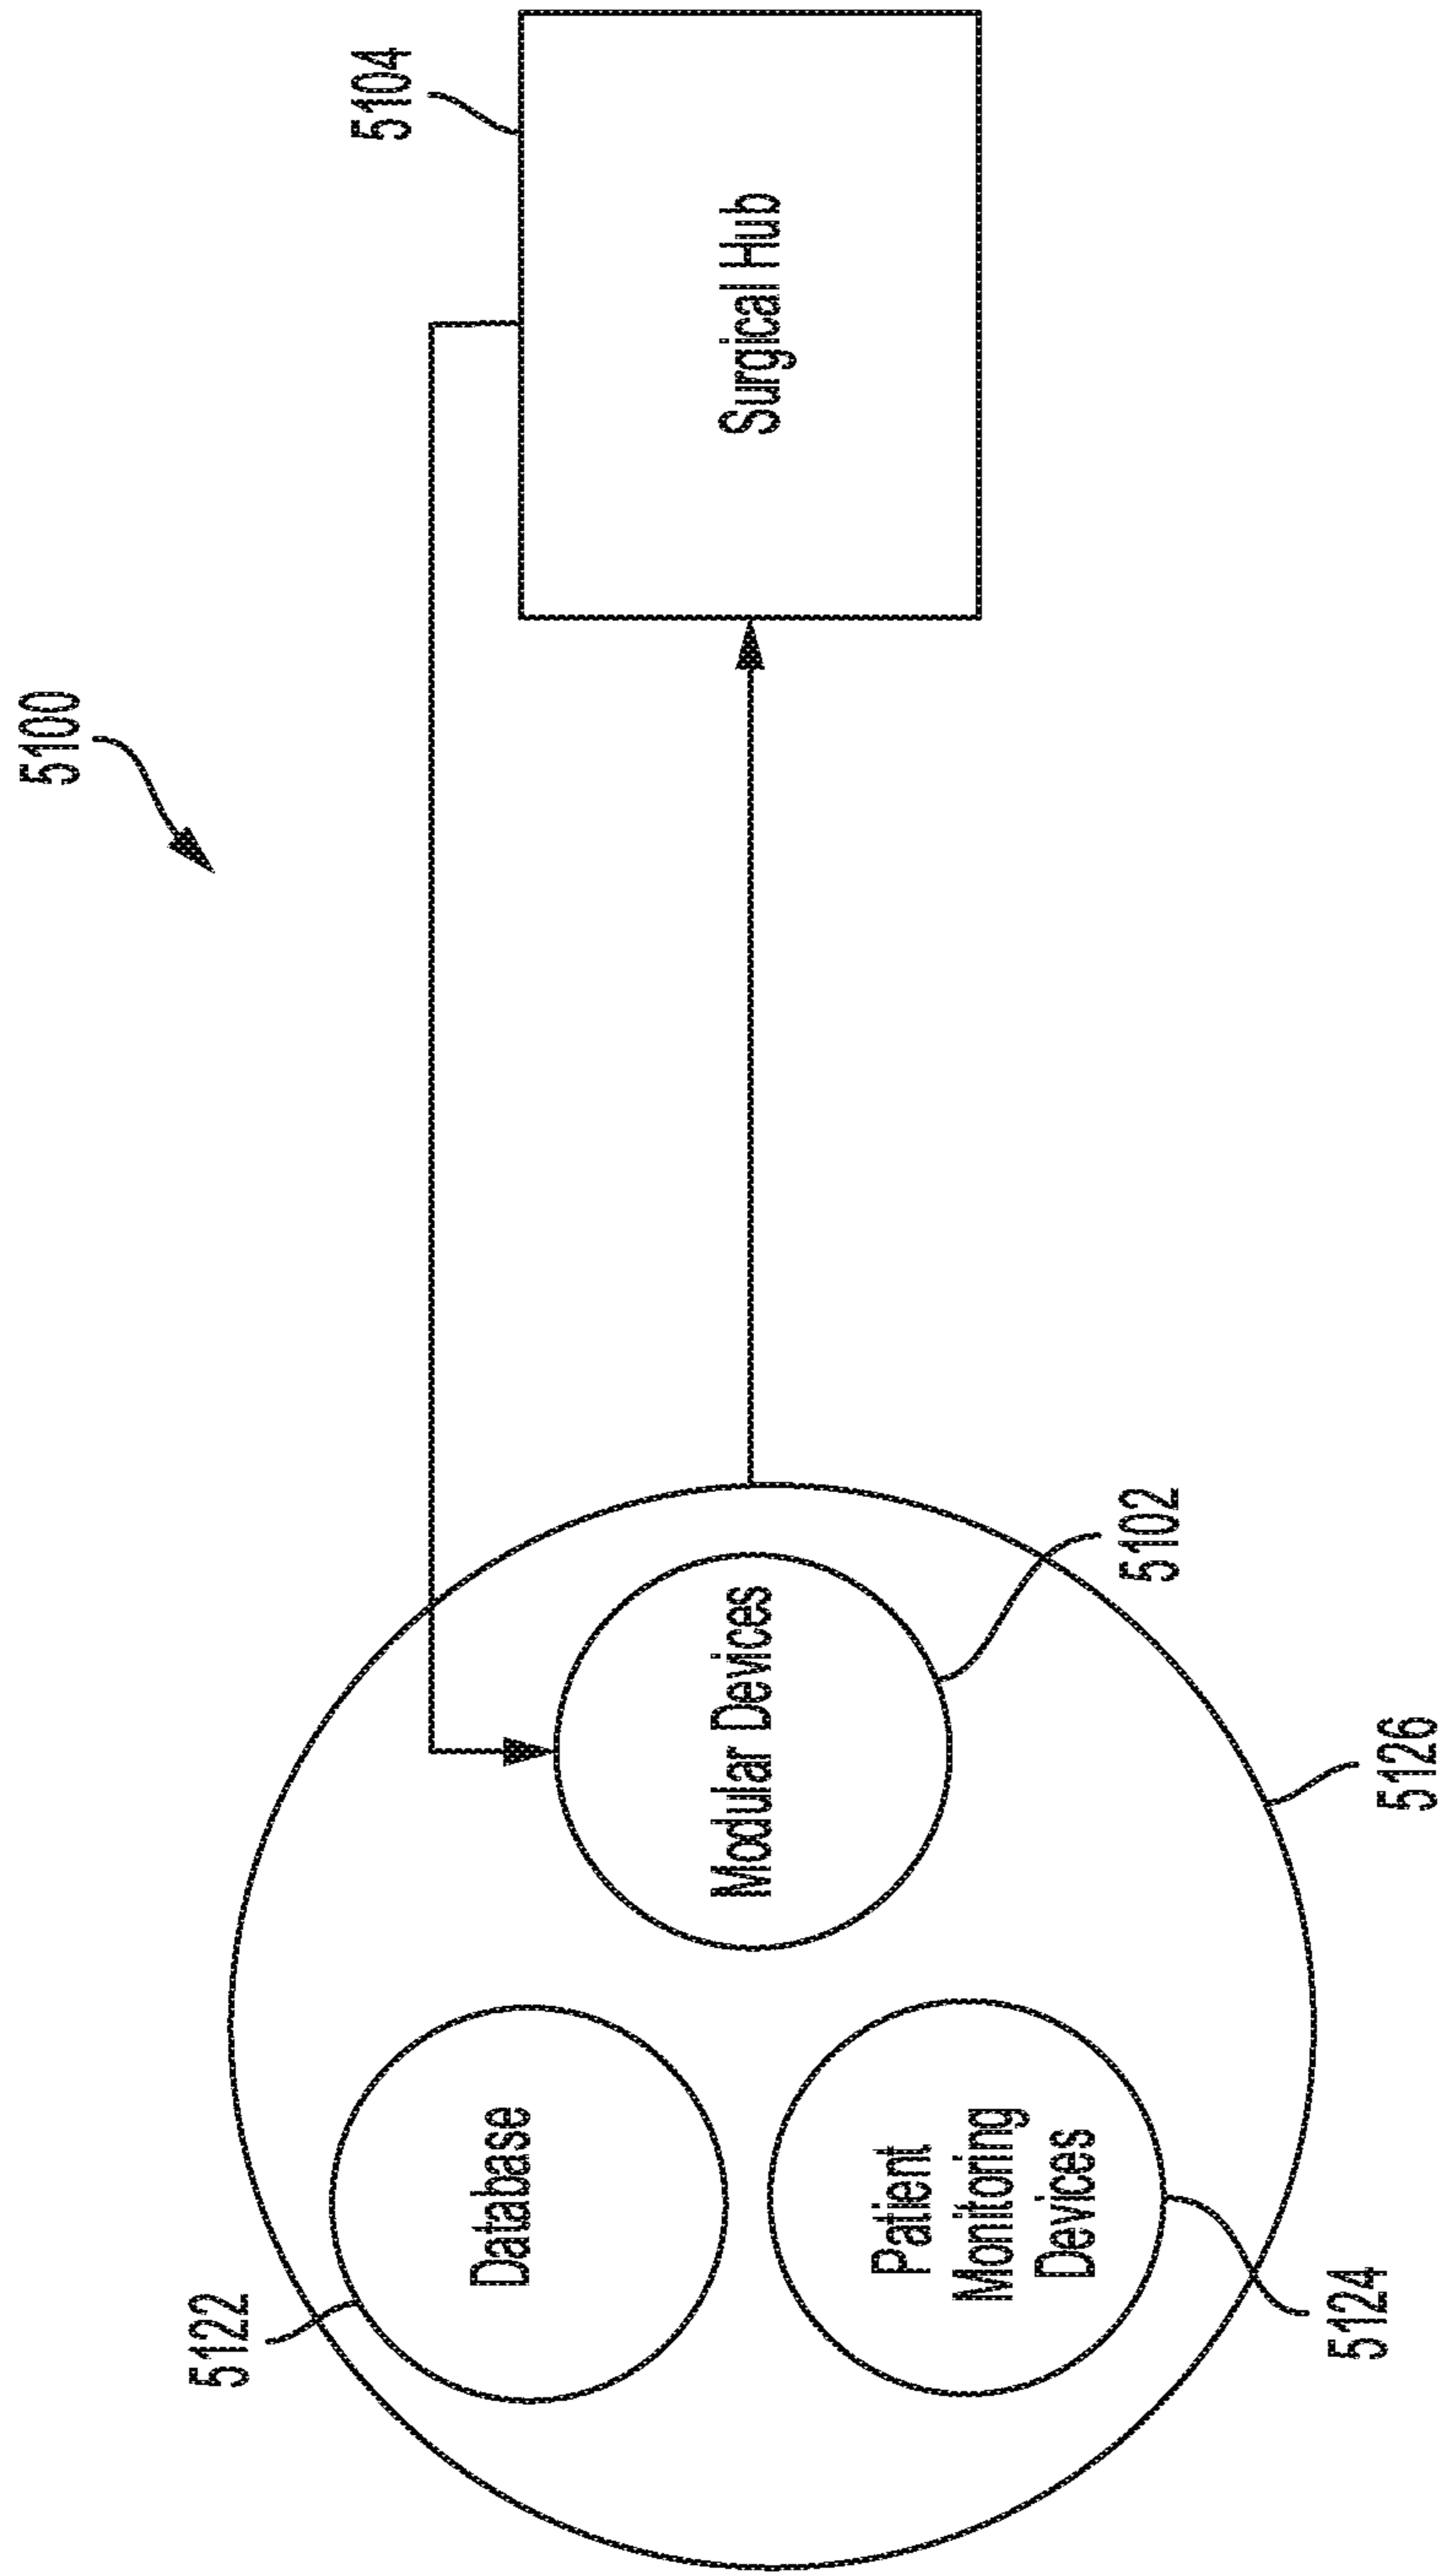


FIG. 23

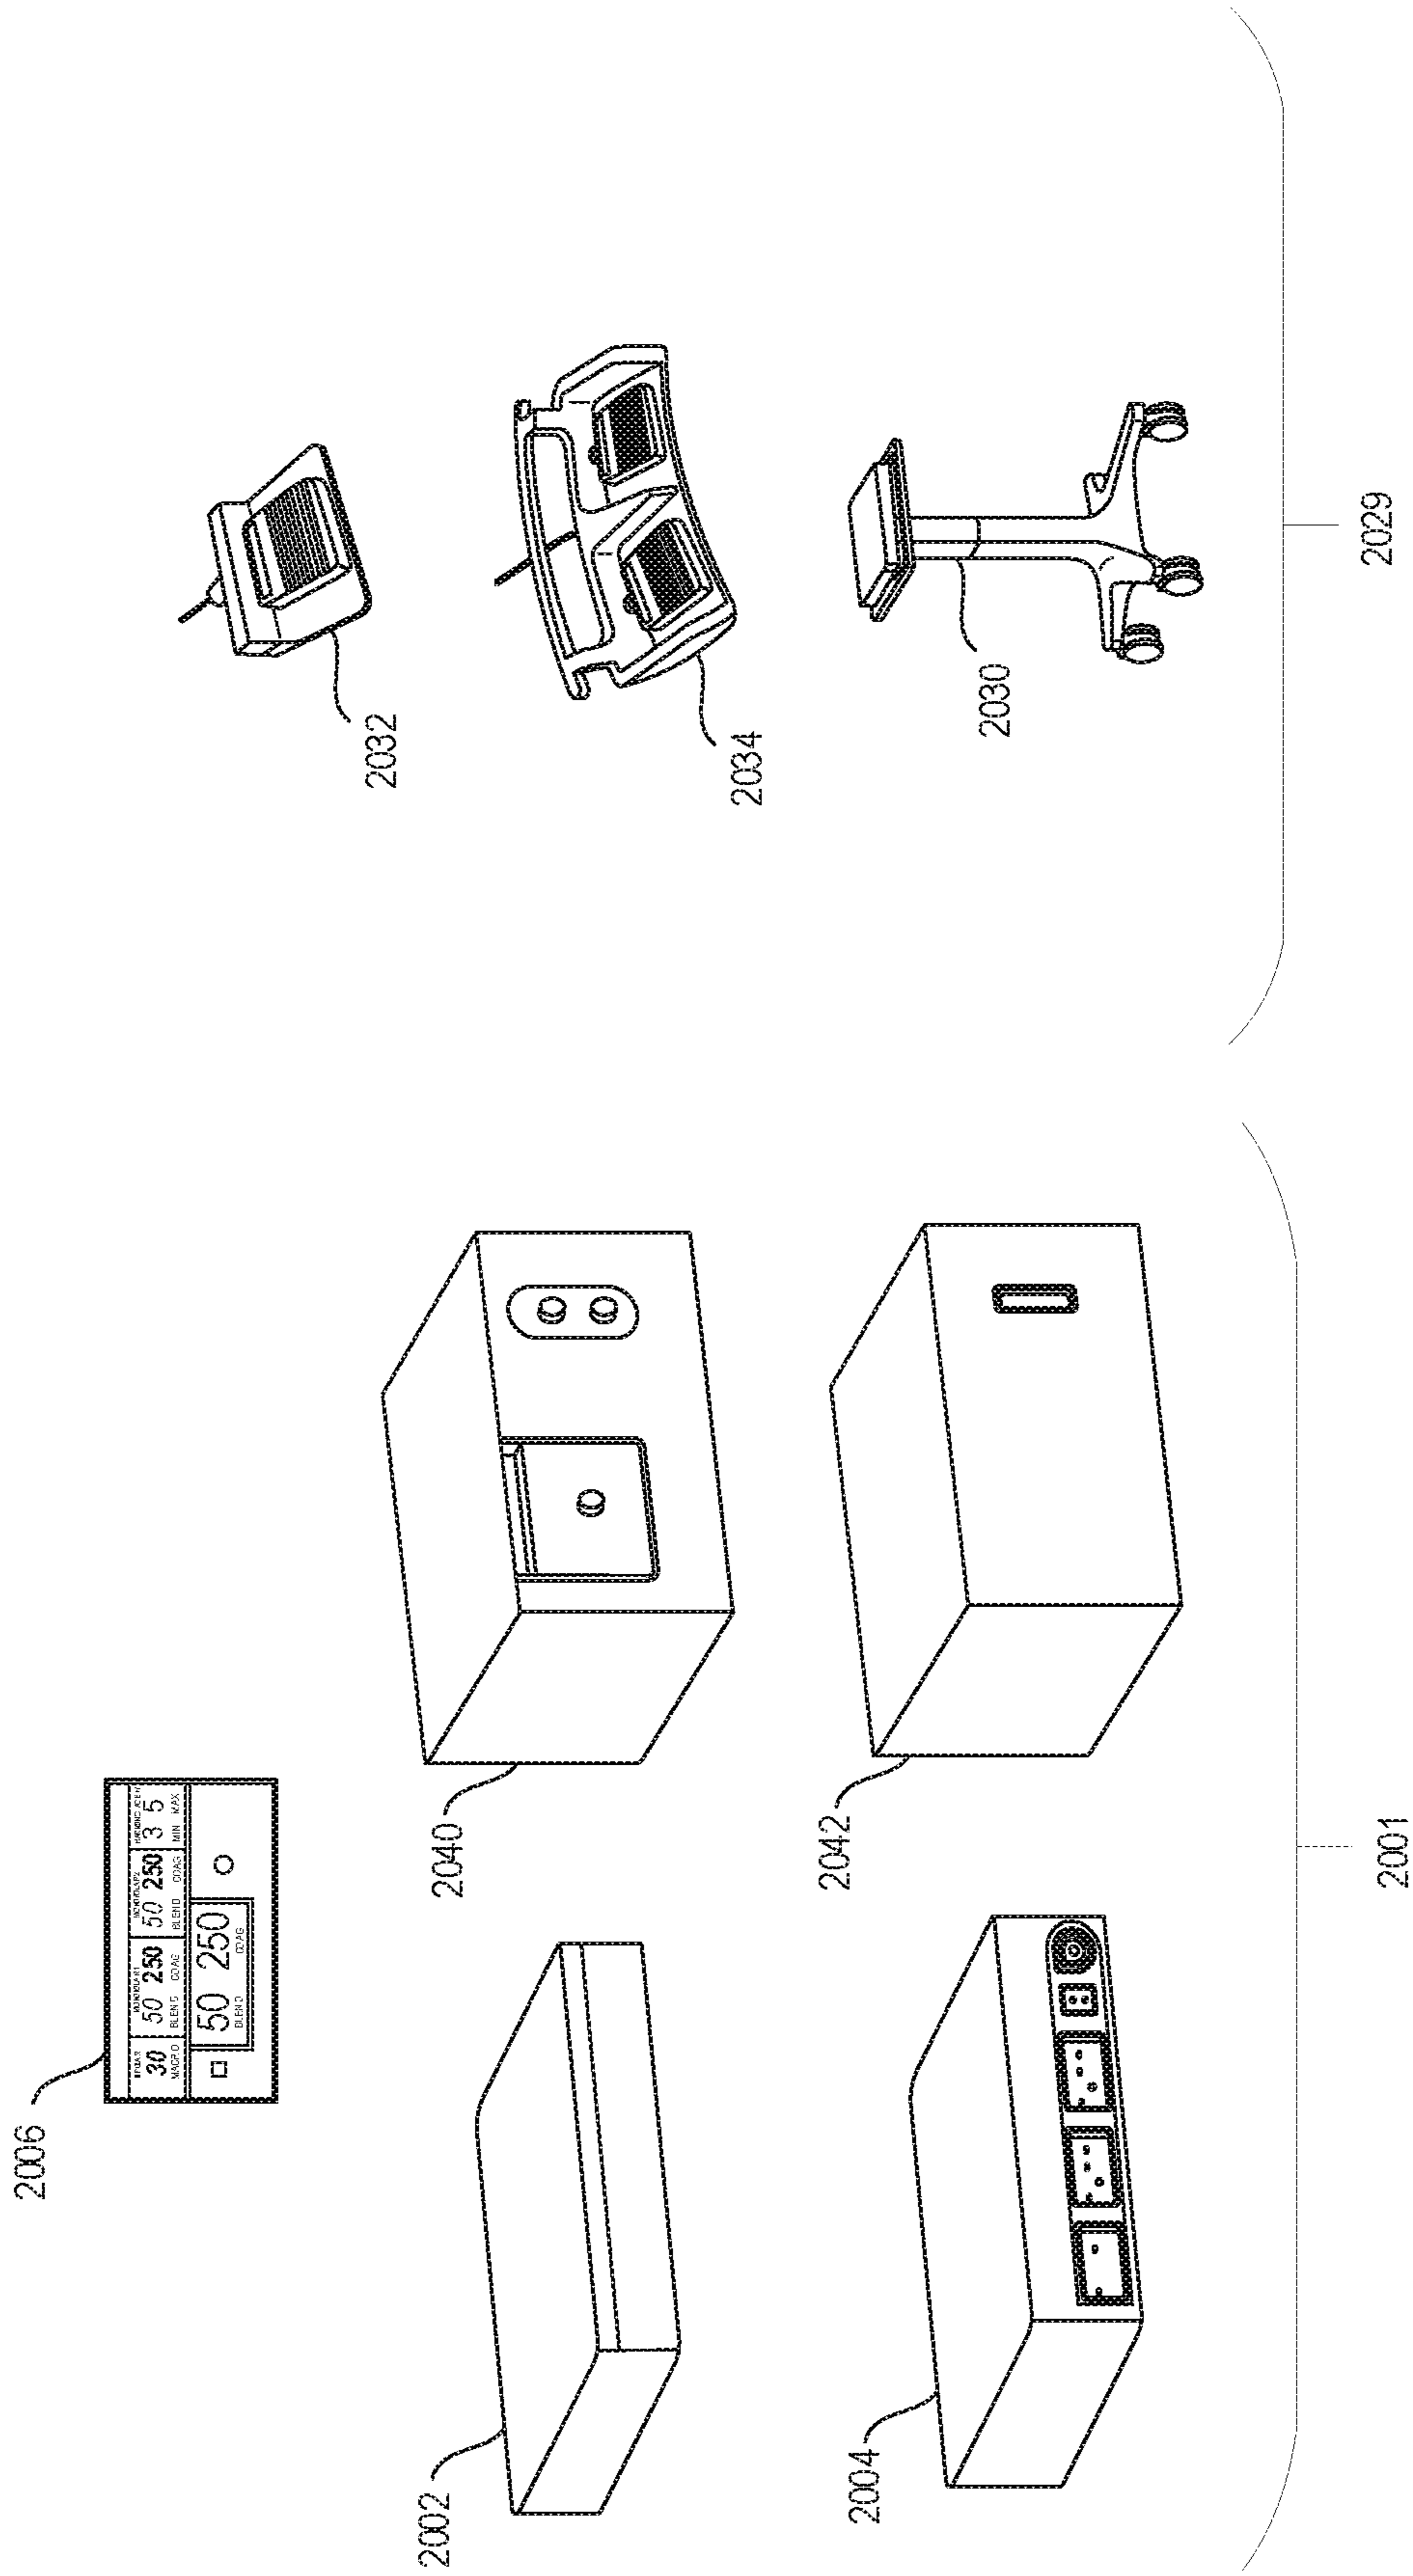


FIG. 24

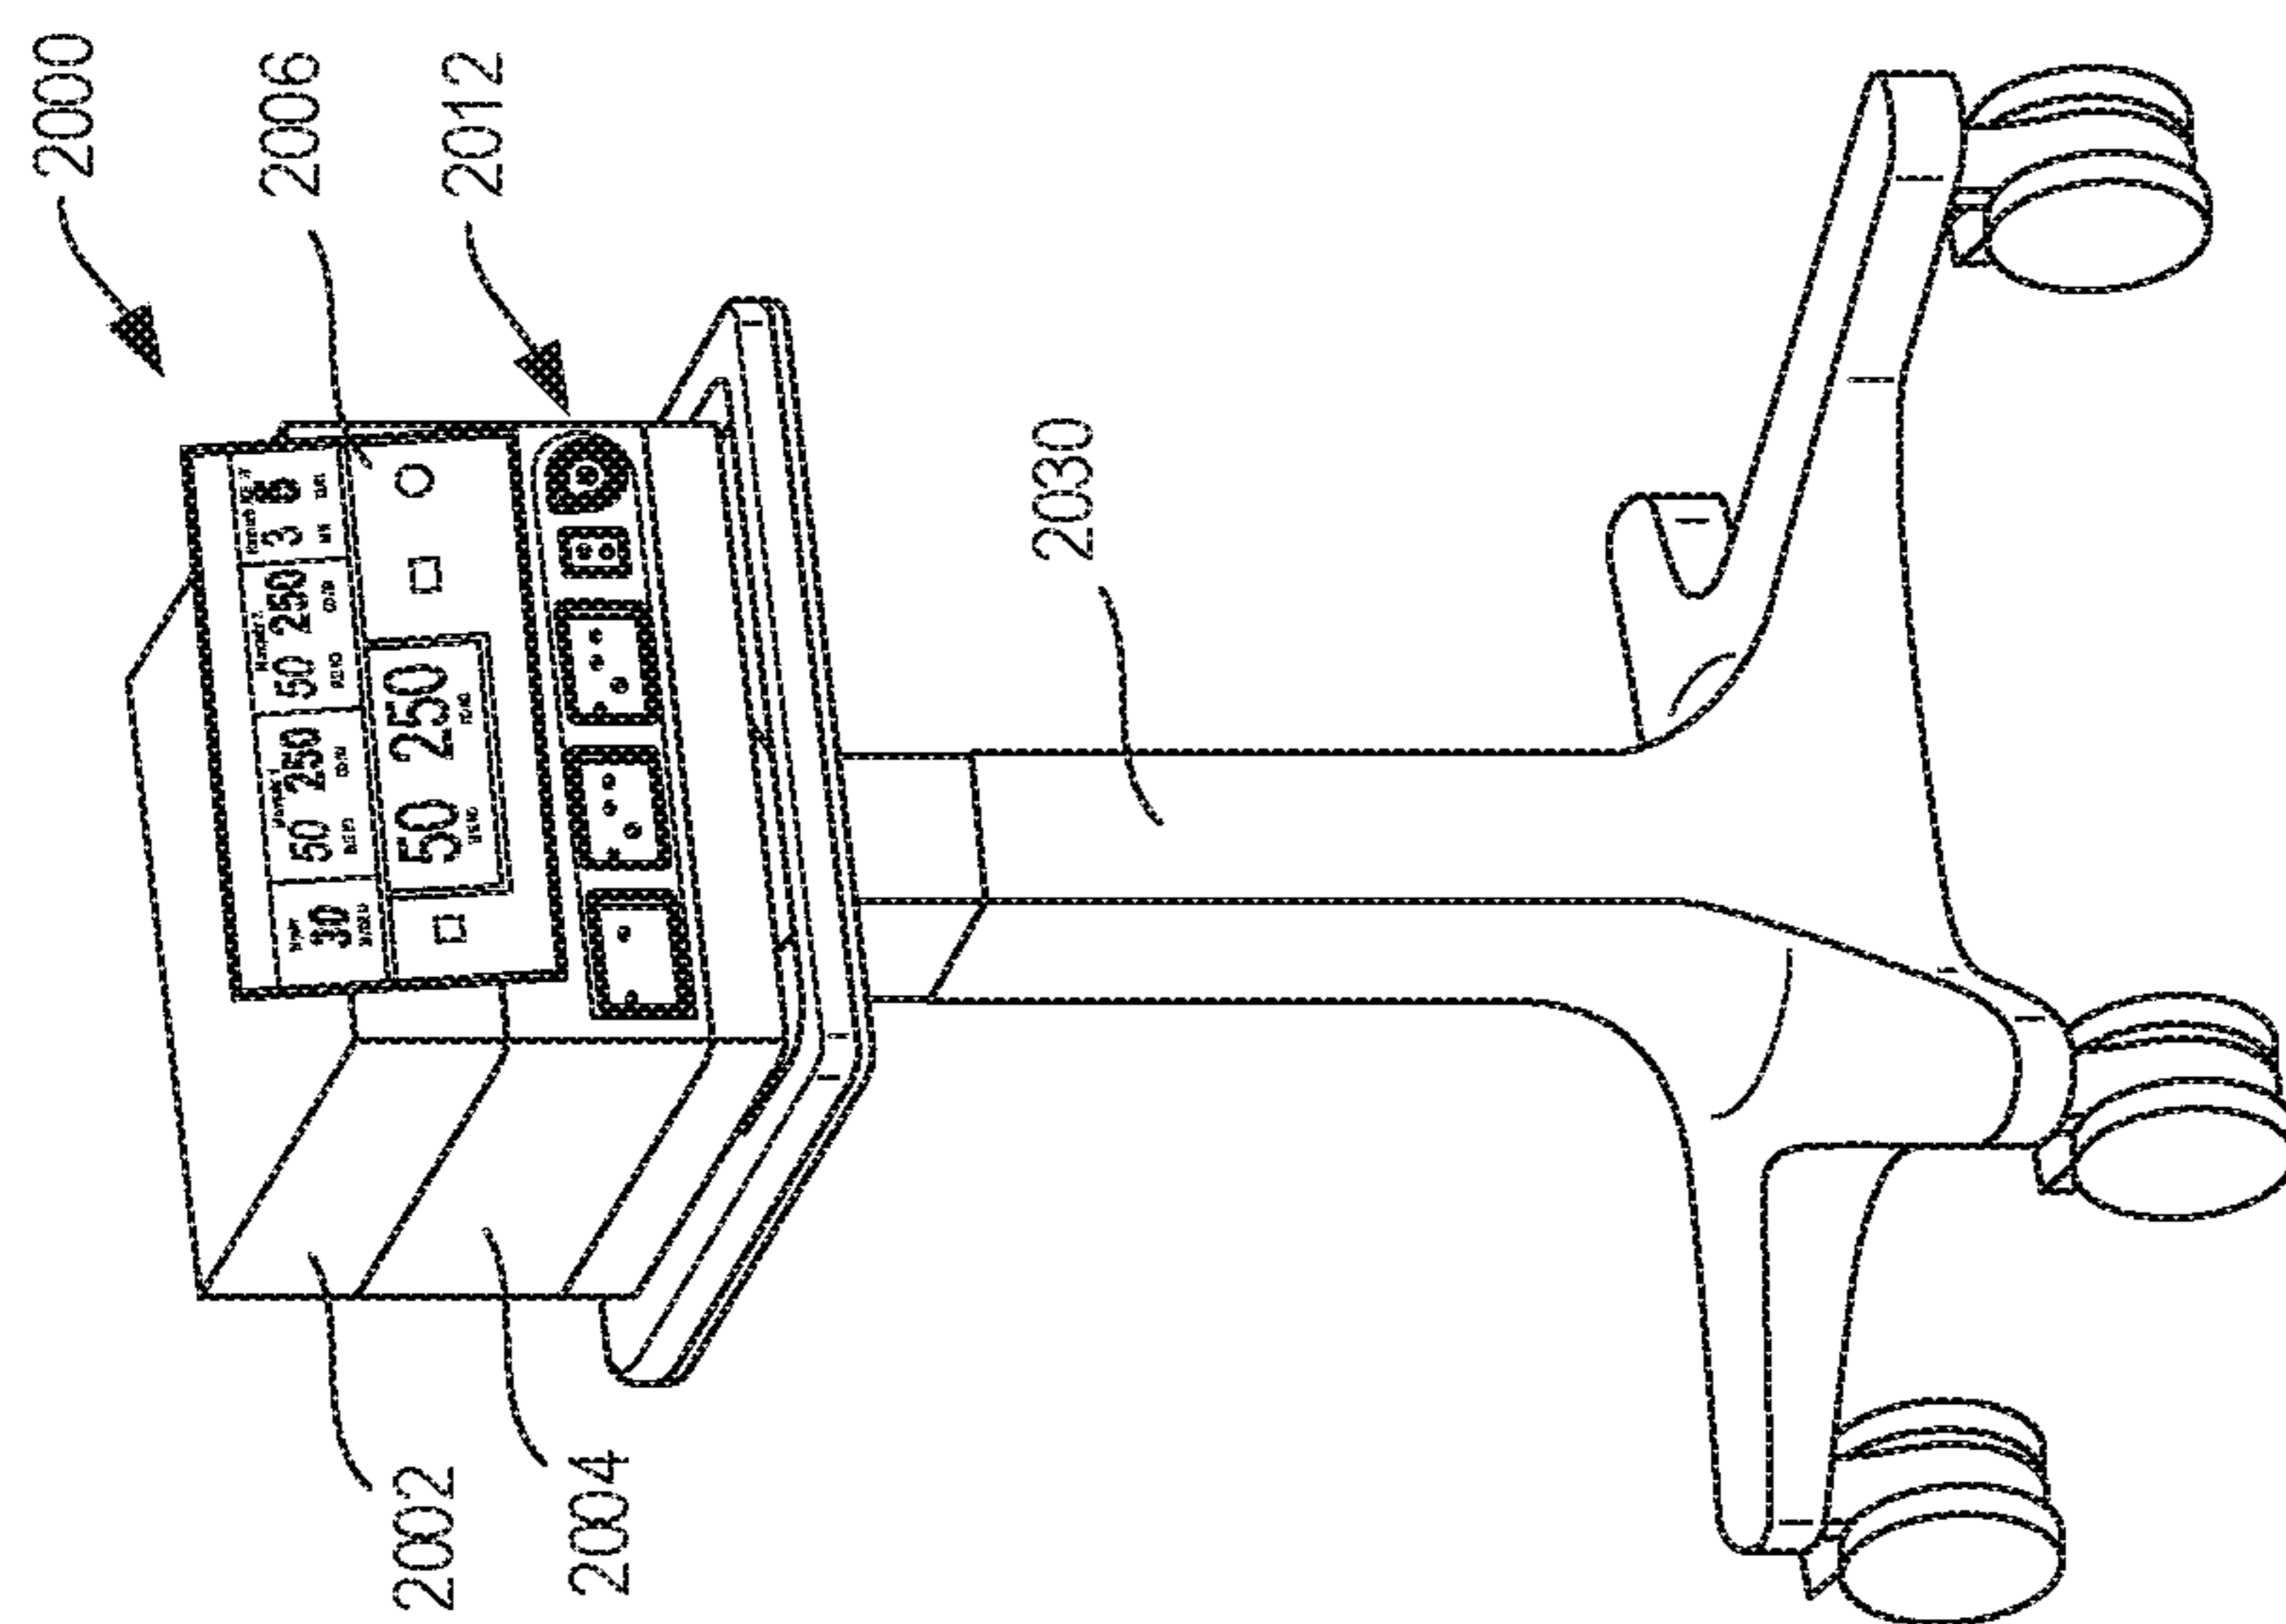


FIG. 25B

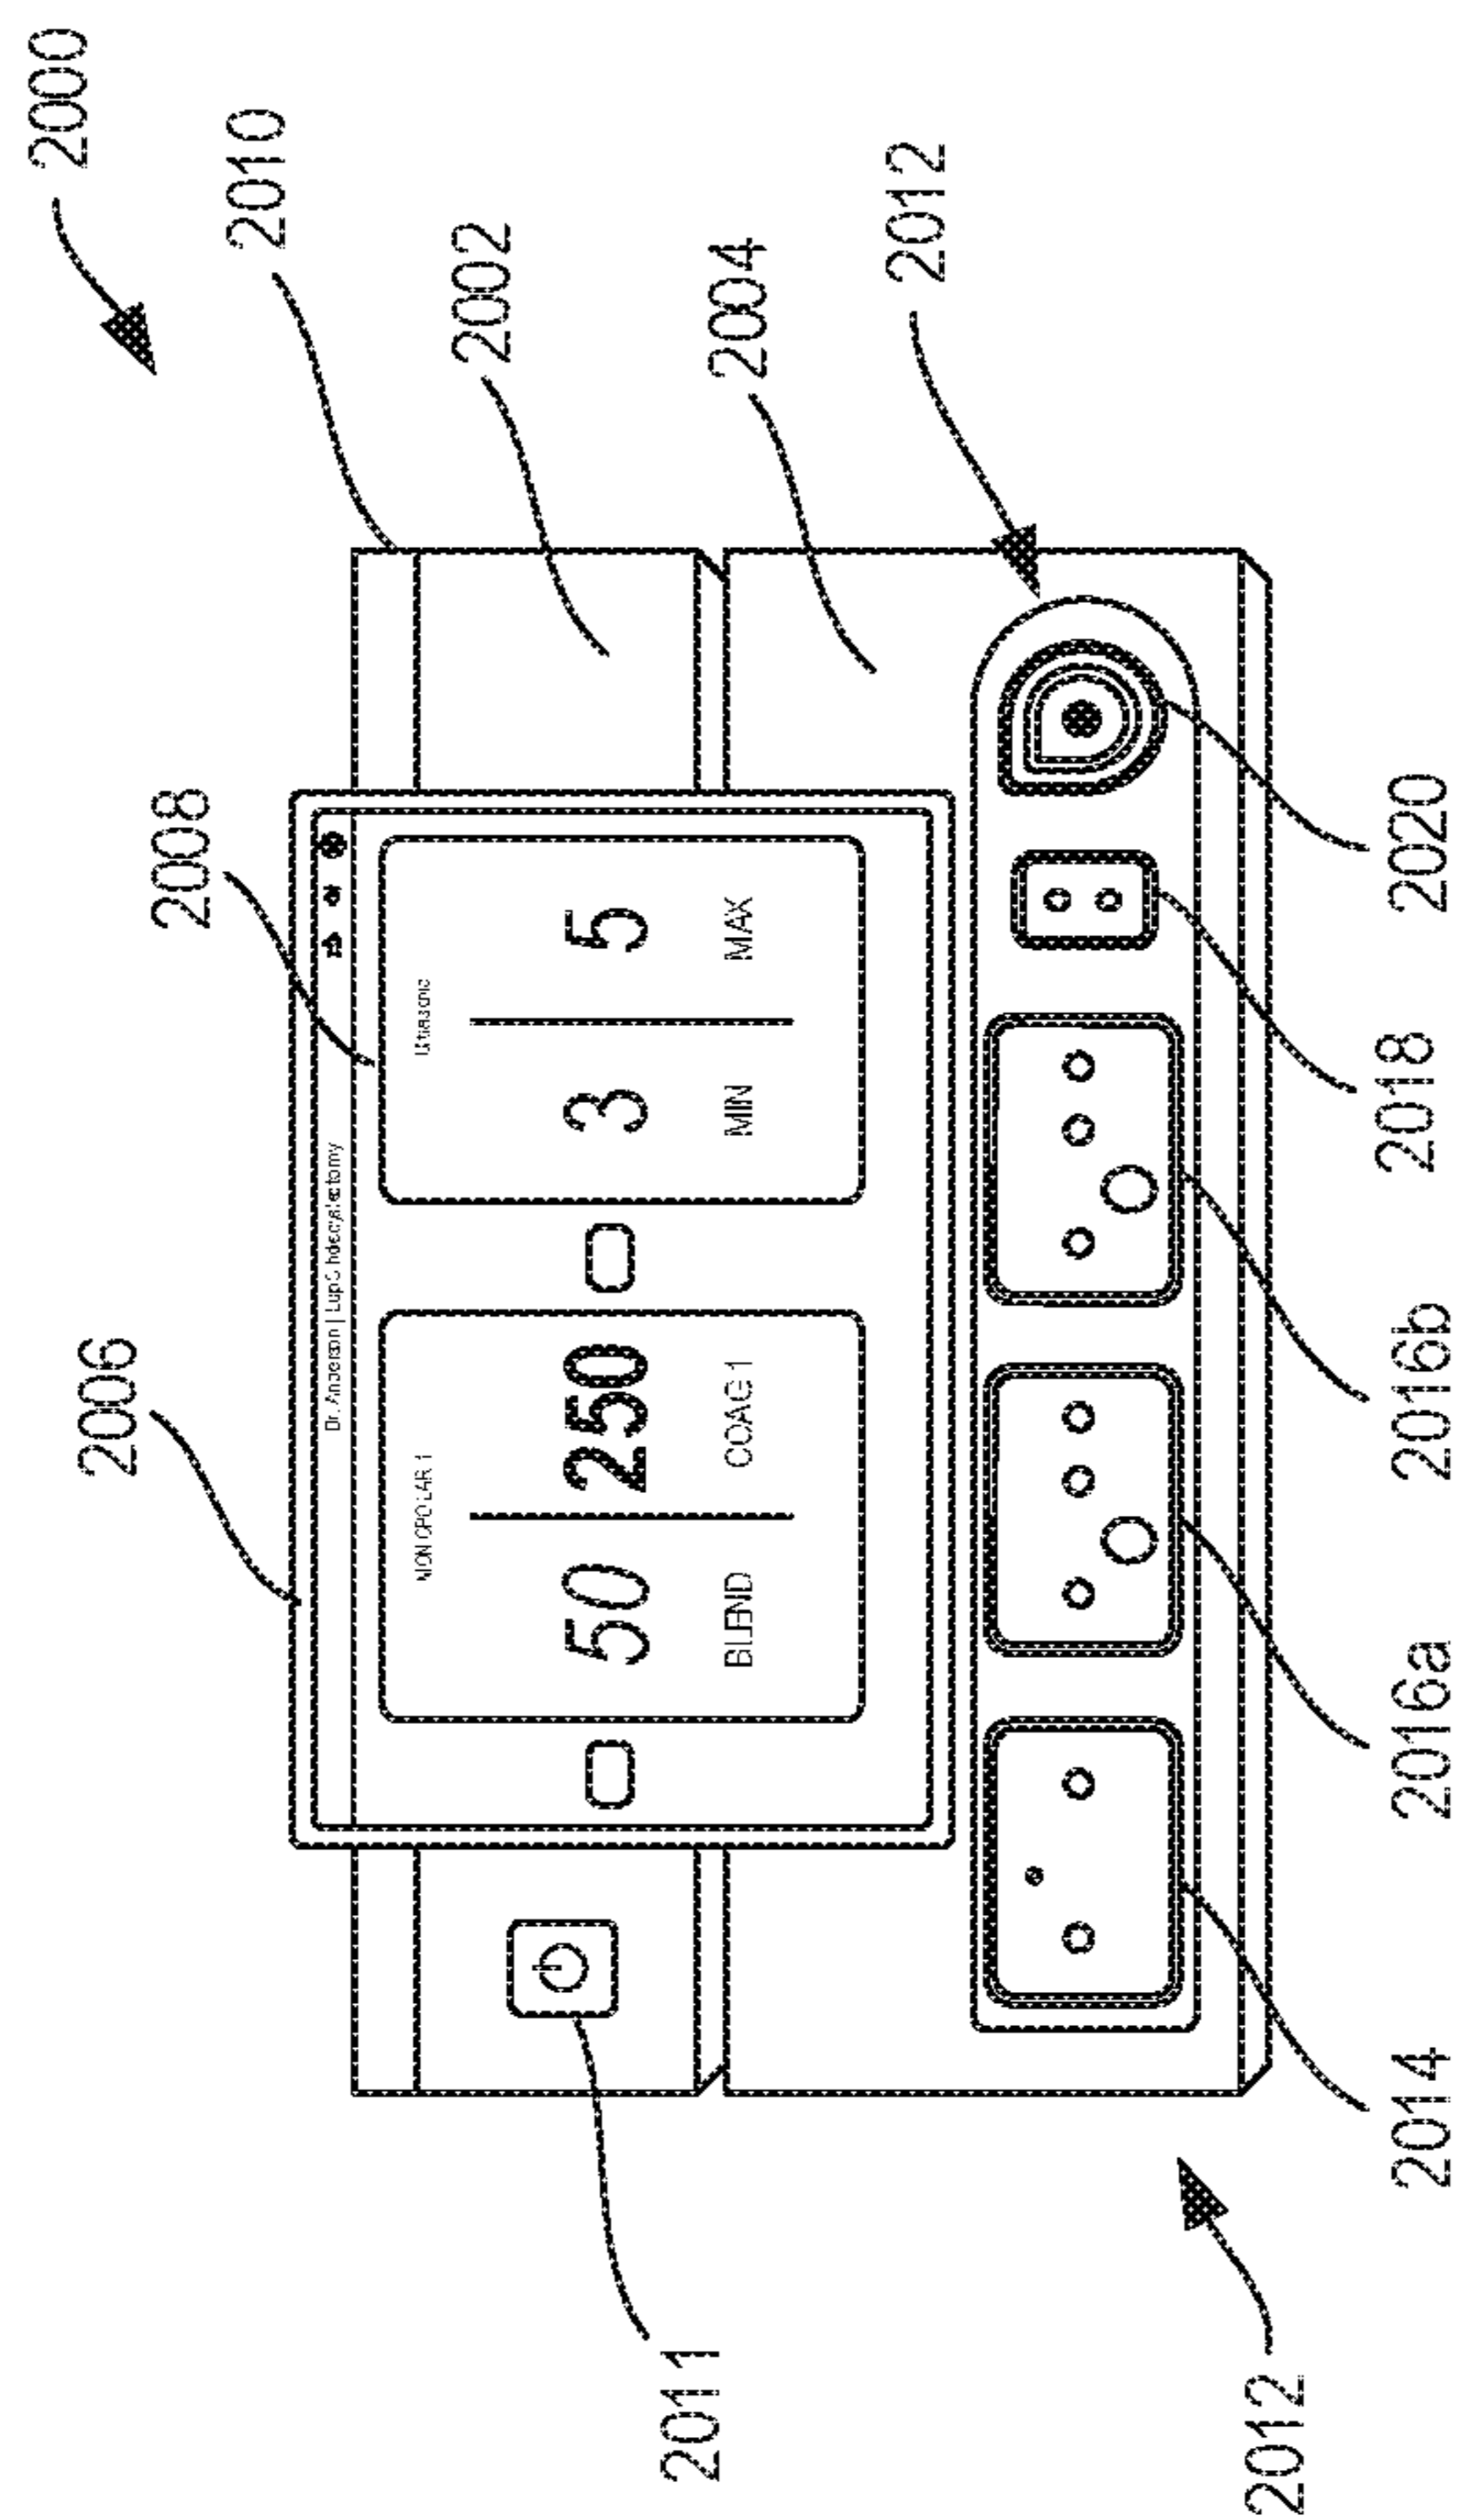


FIG. 25A

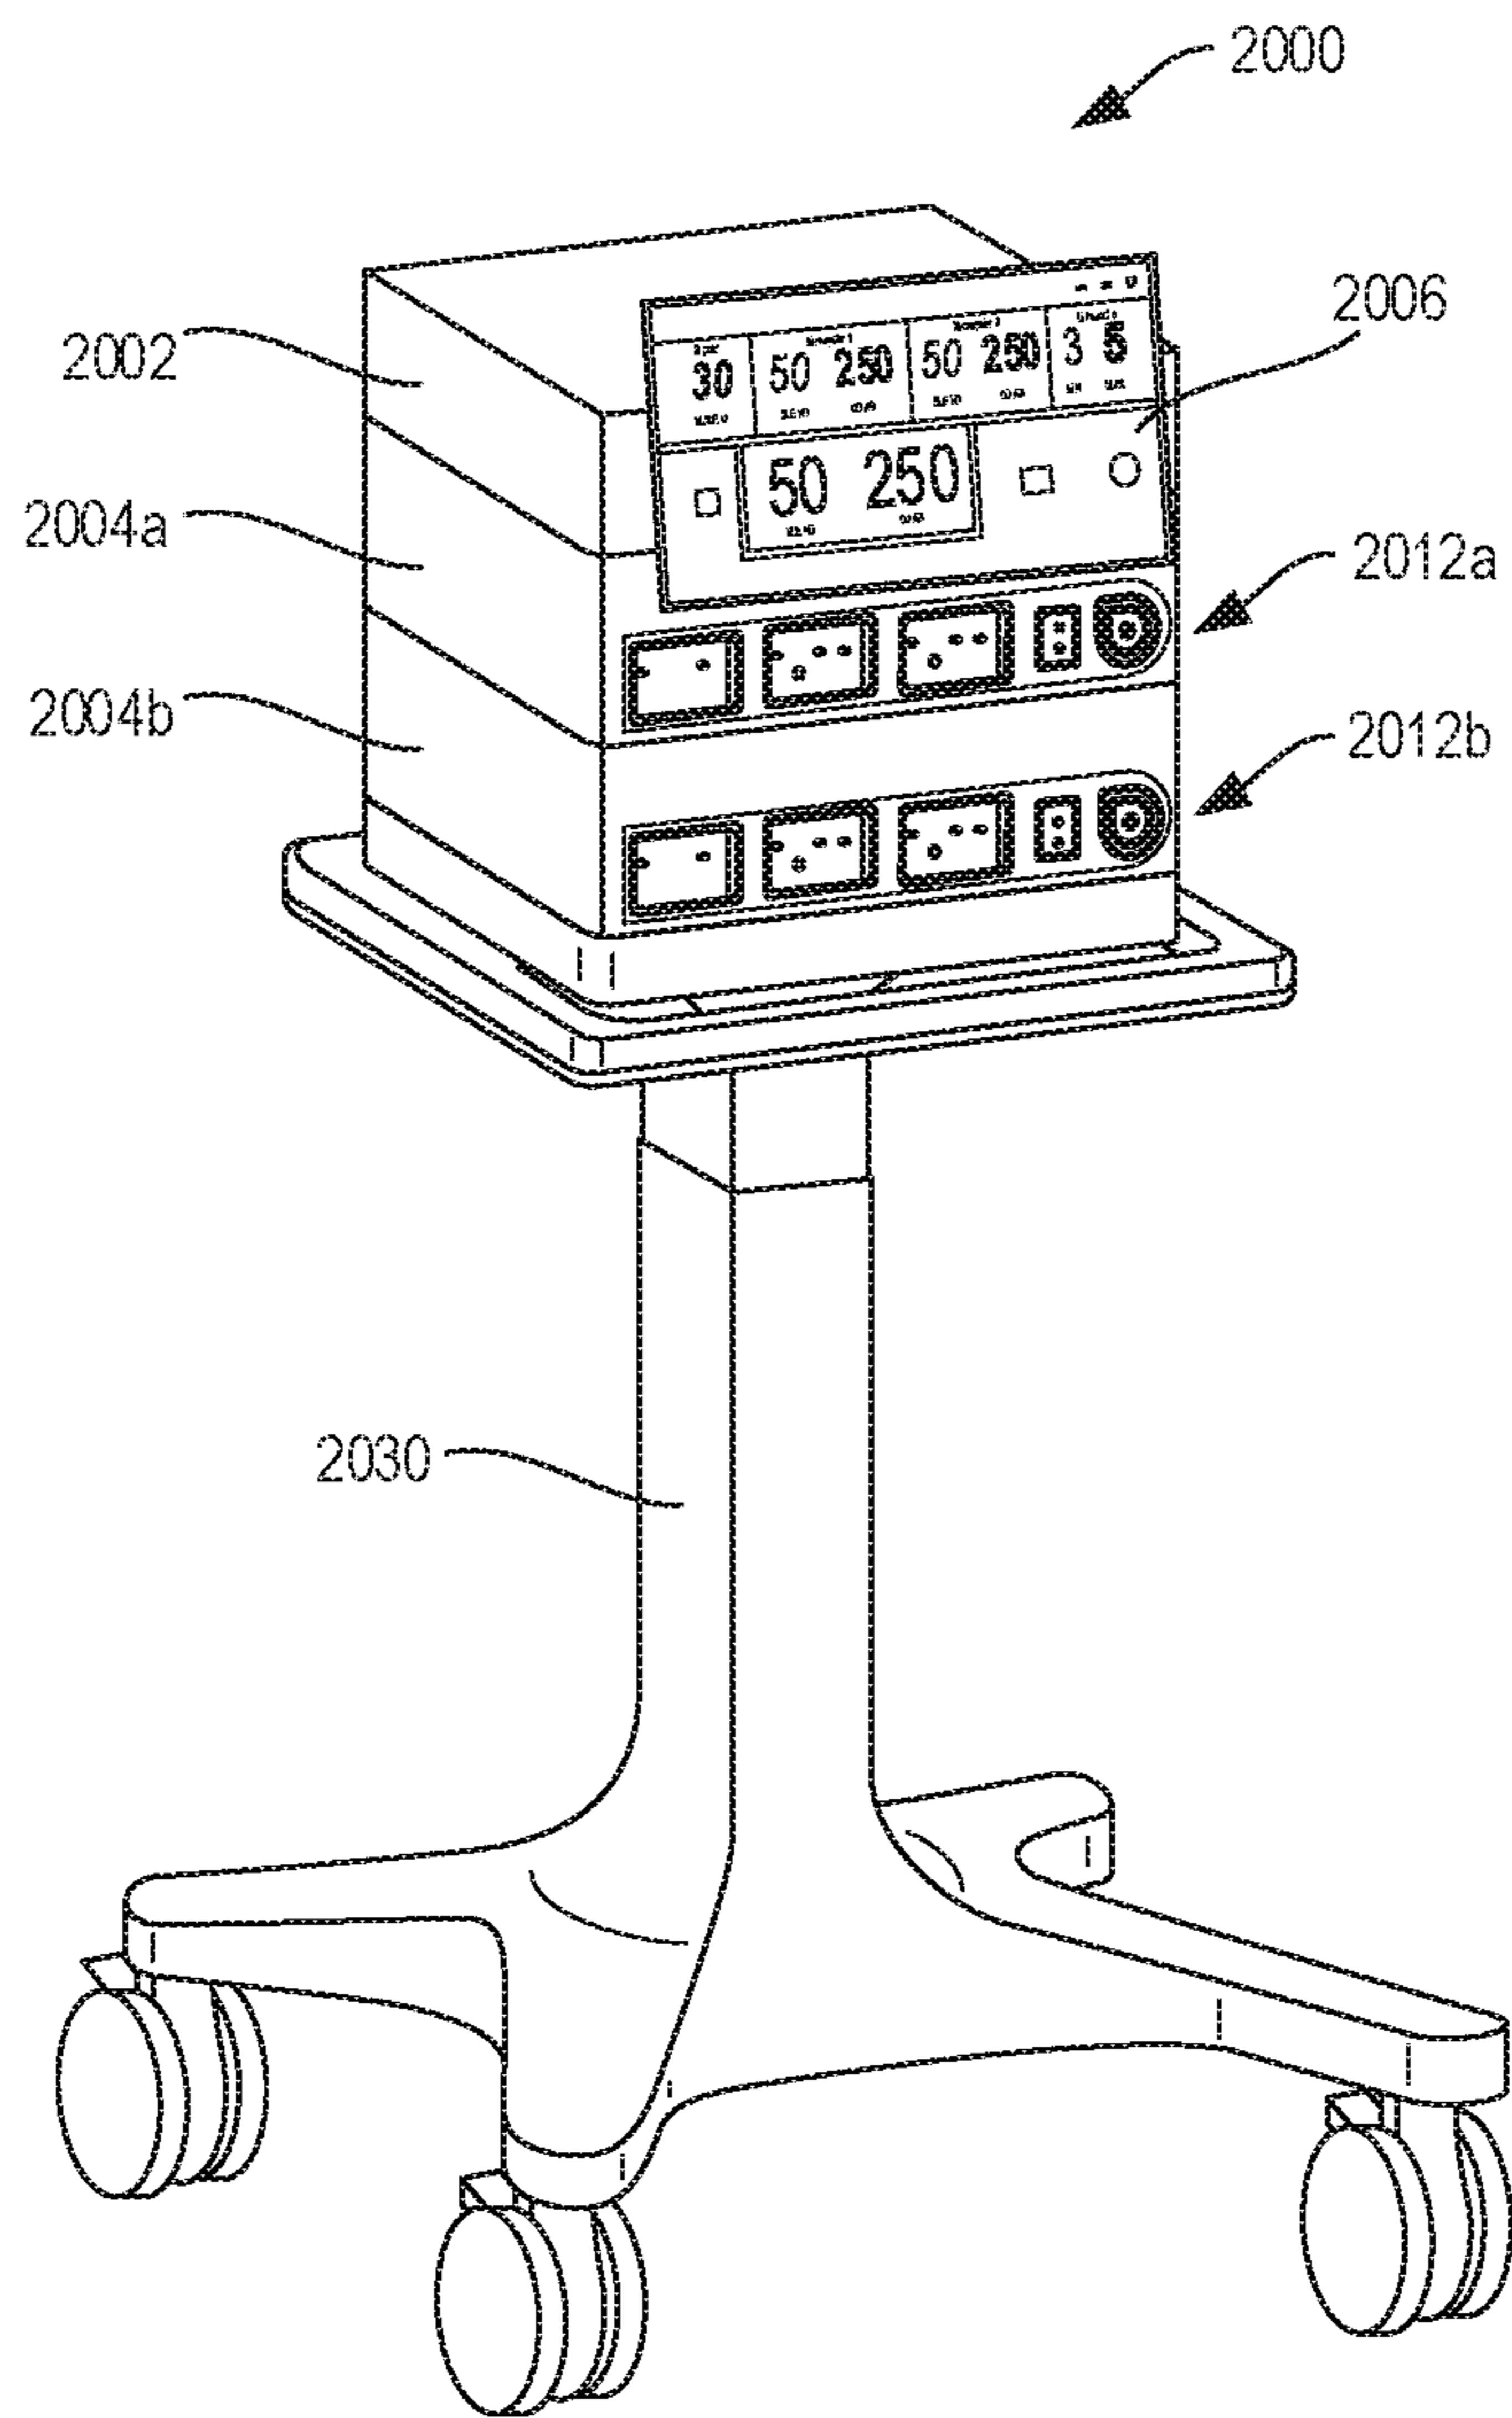


FIG. 26A

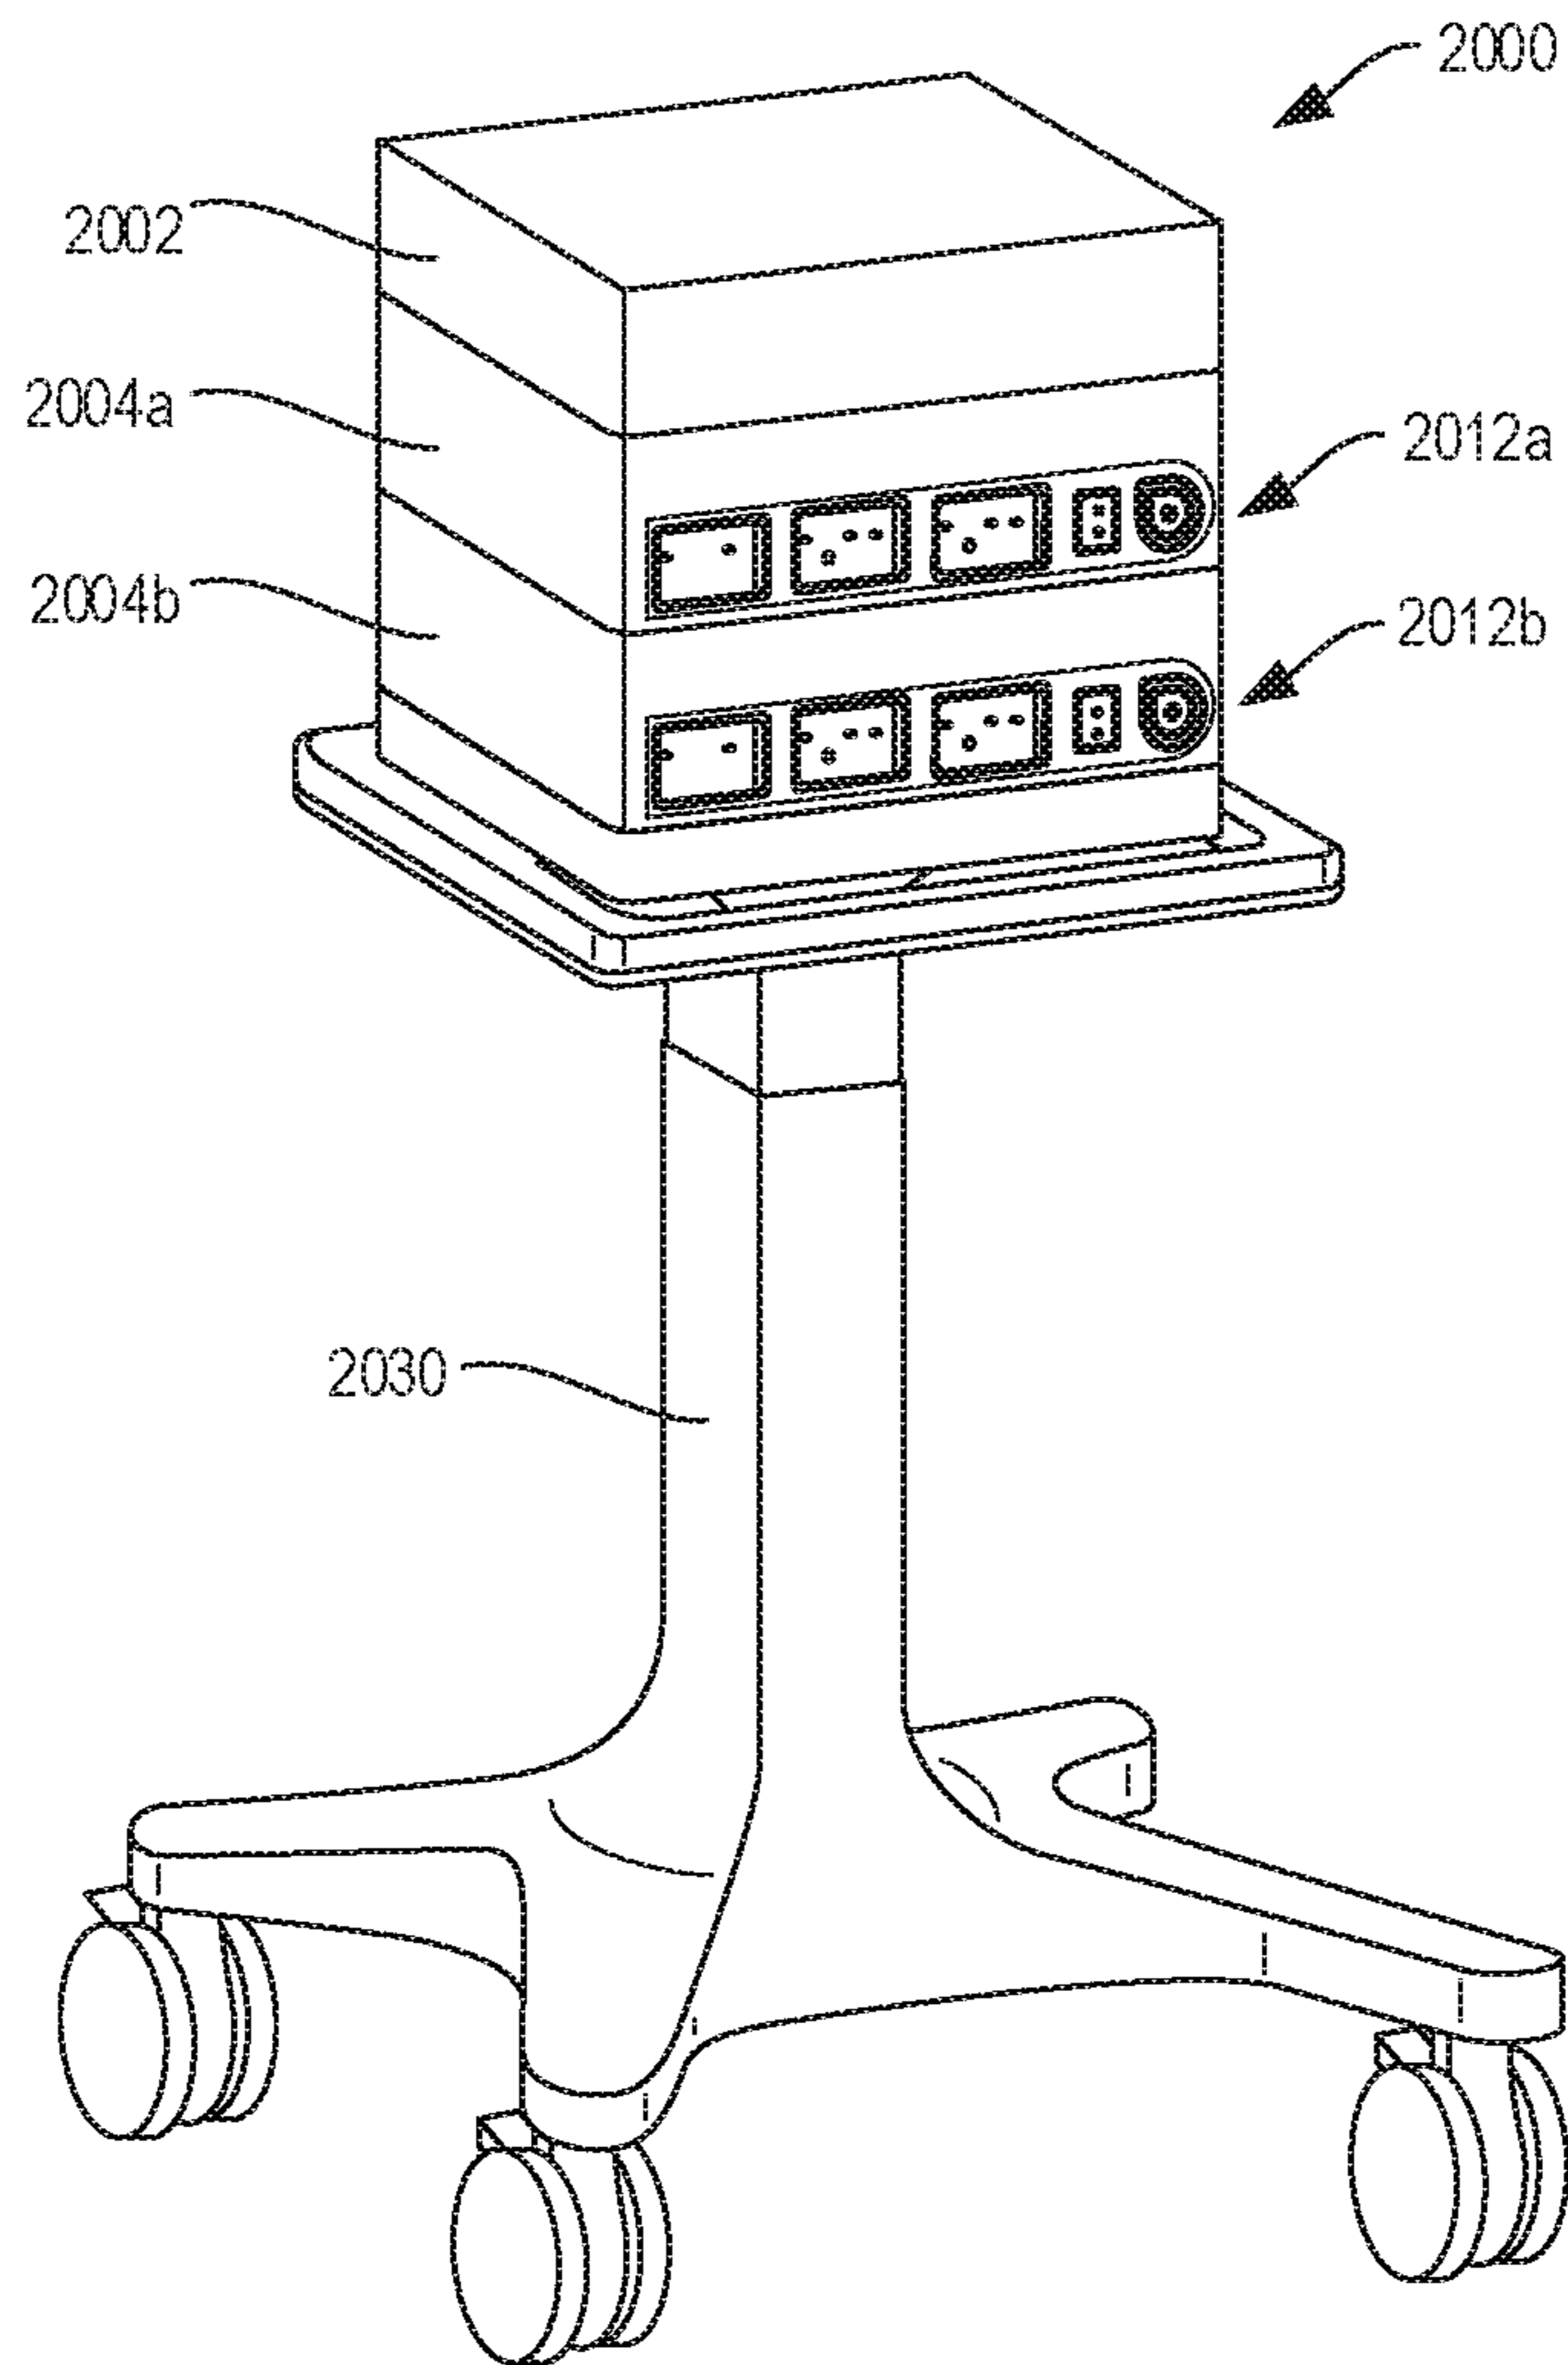


FIG. 26B

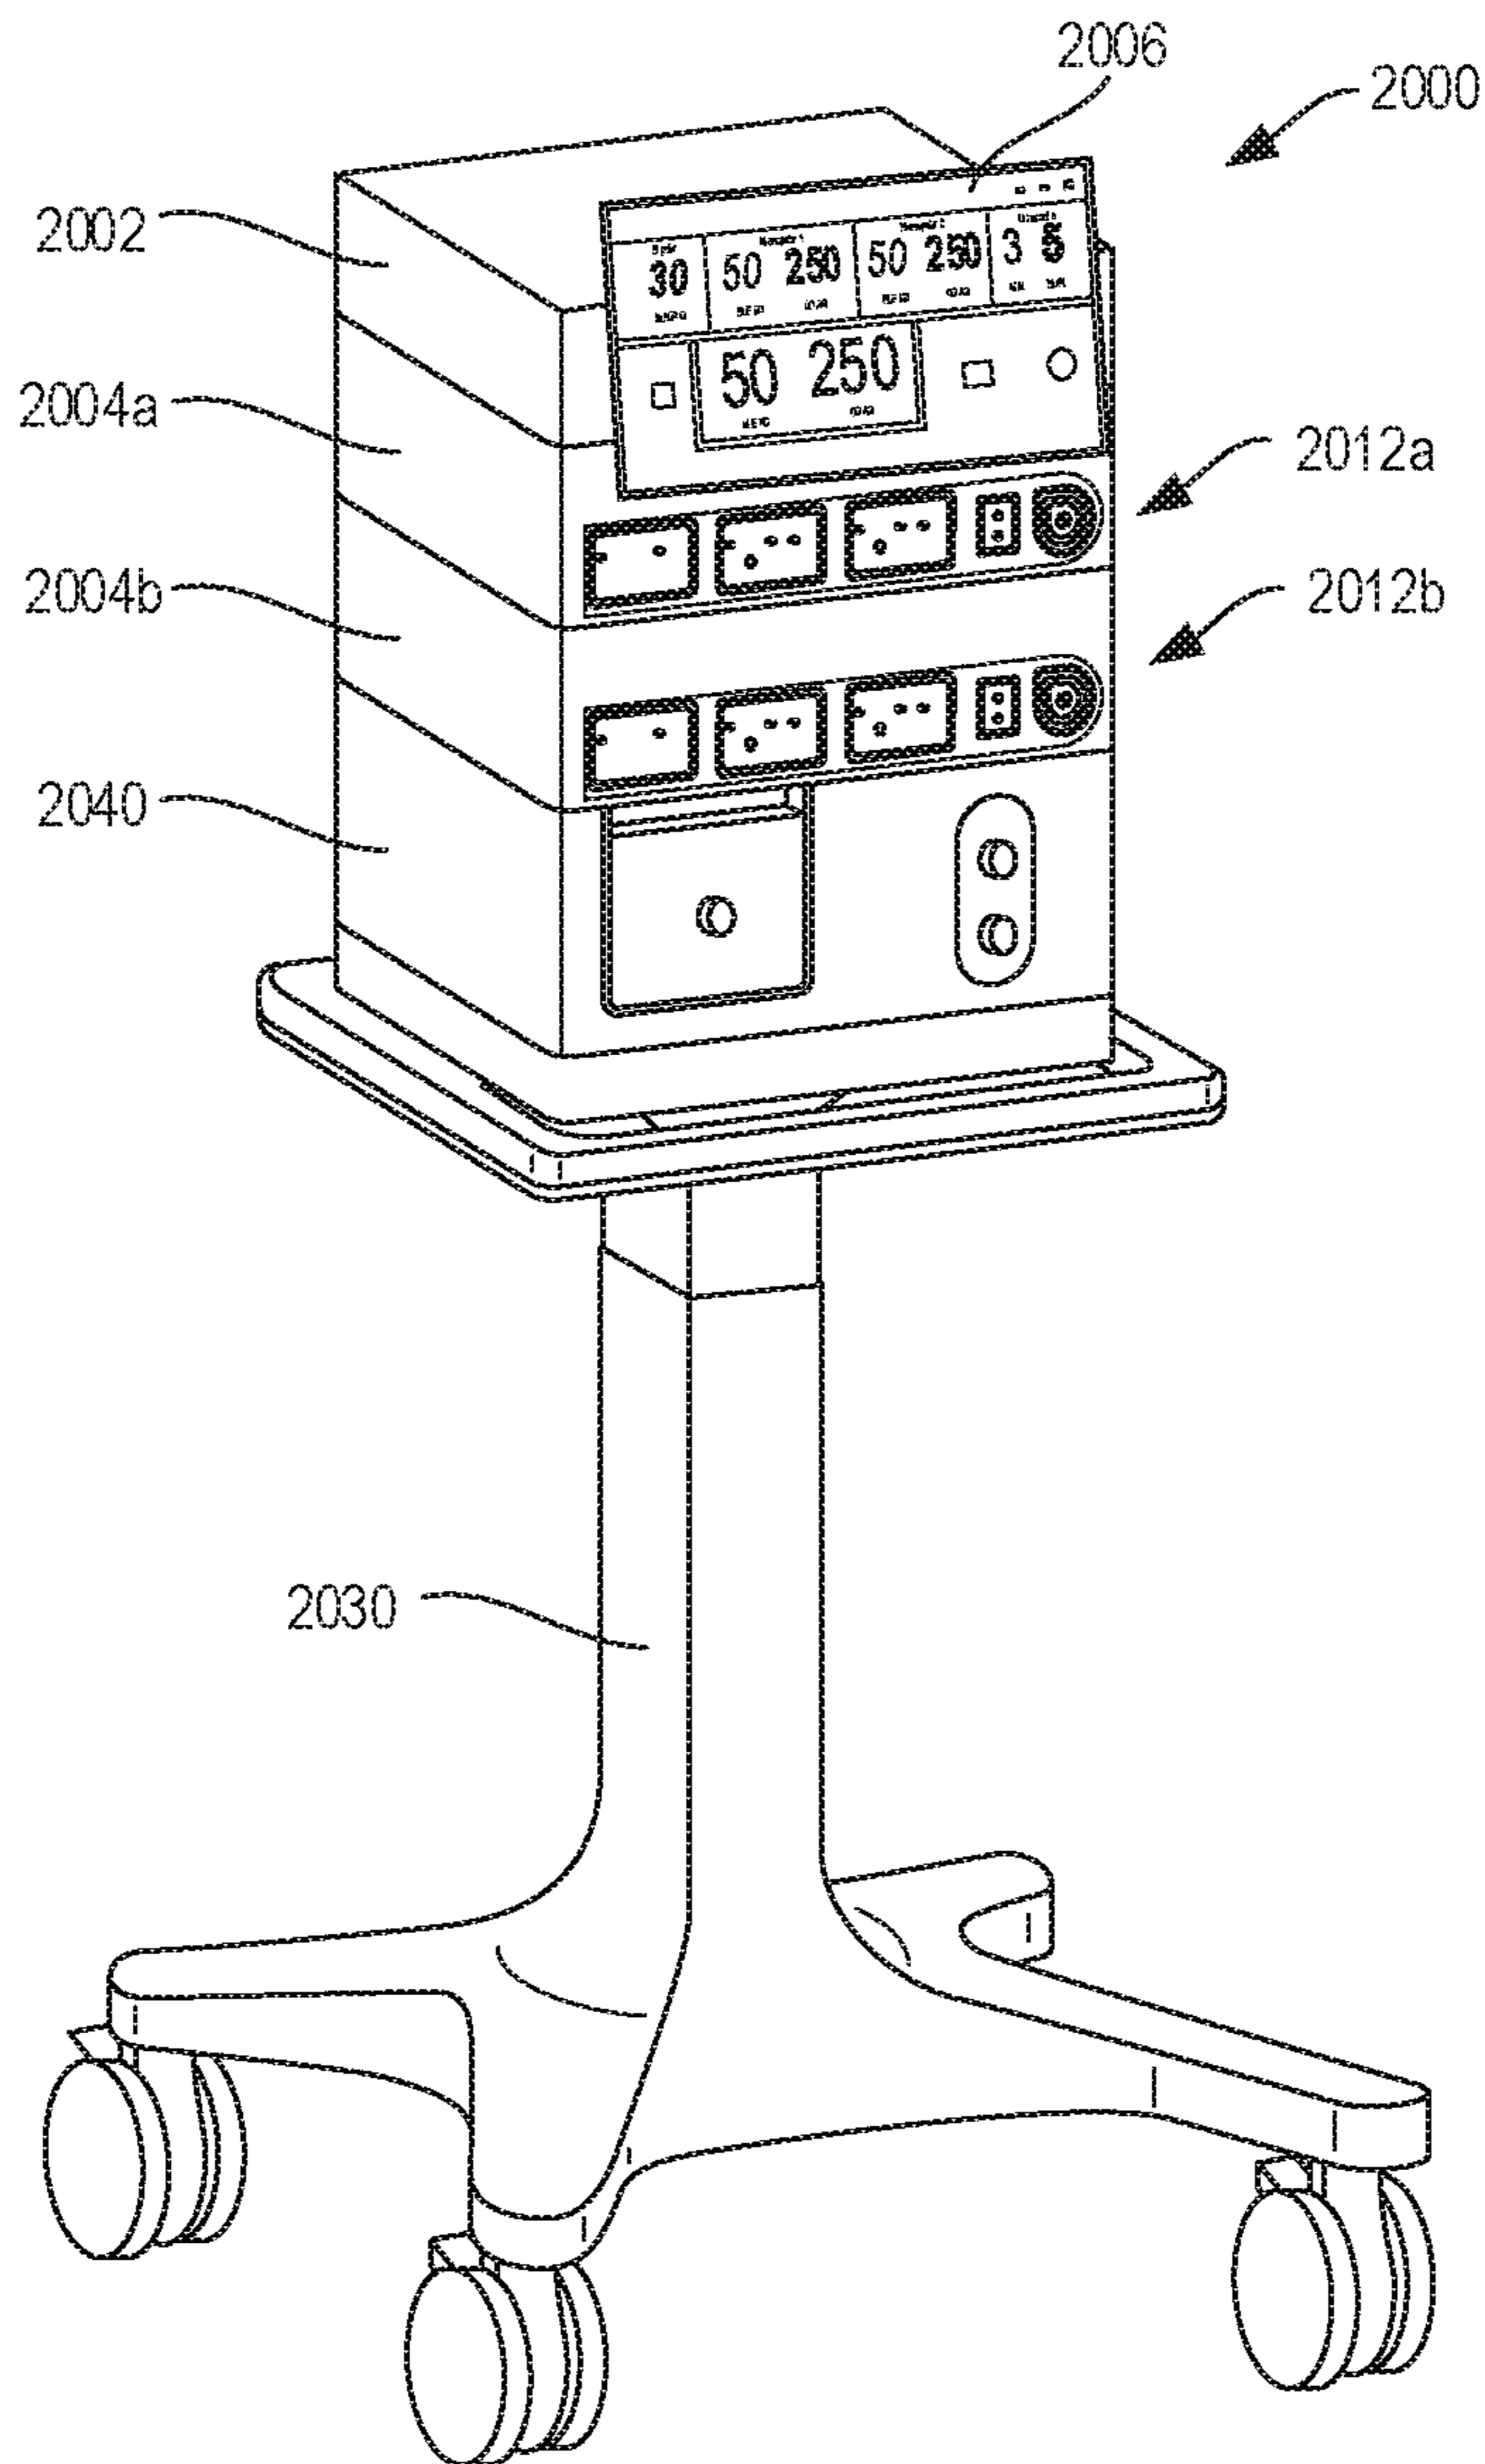


FIG. 27

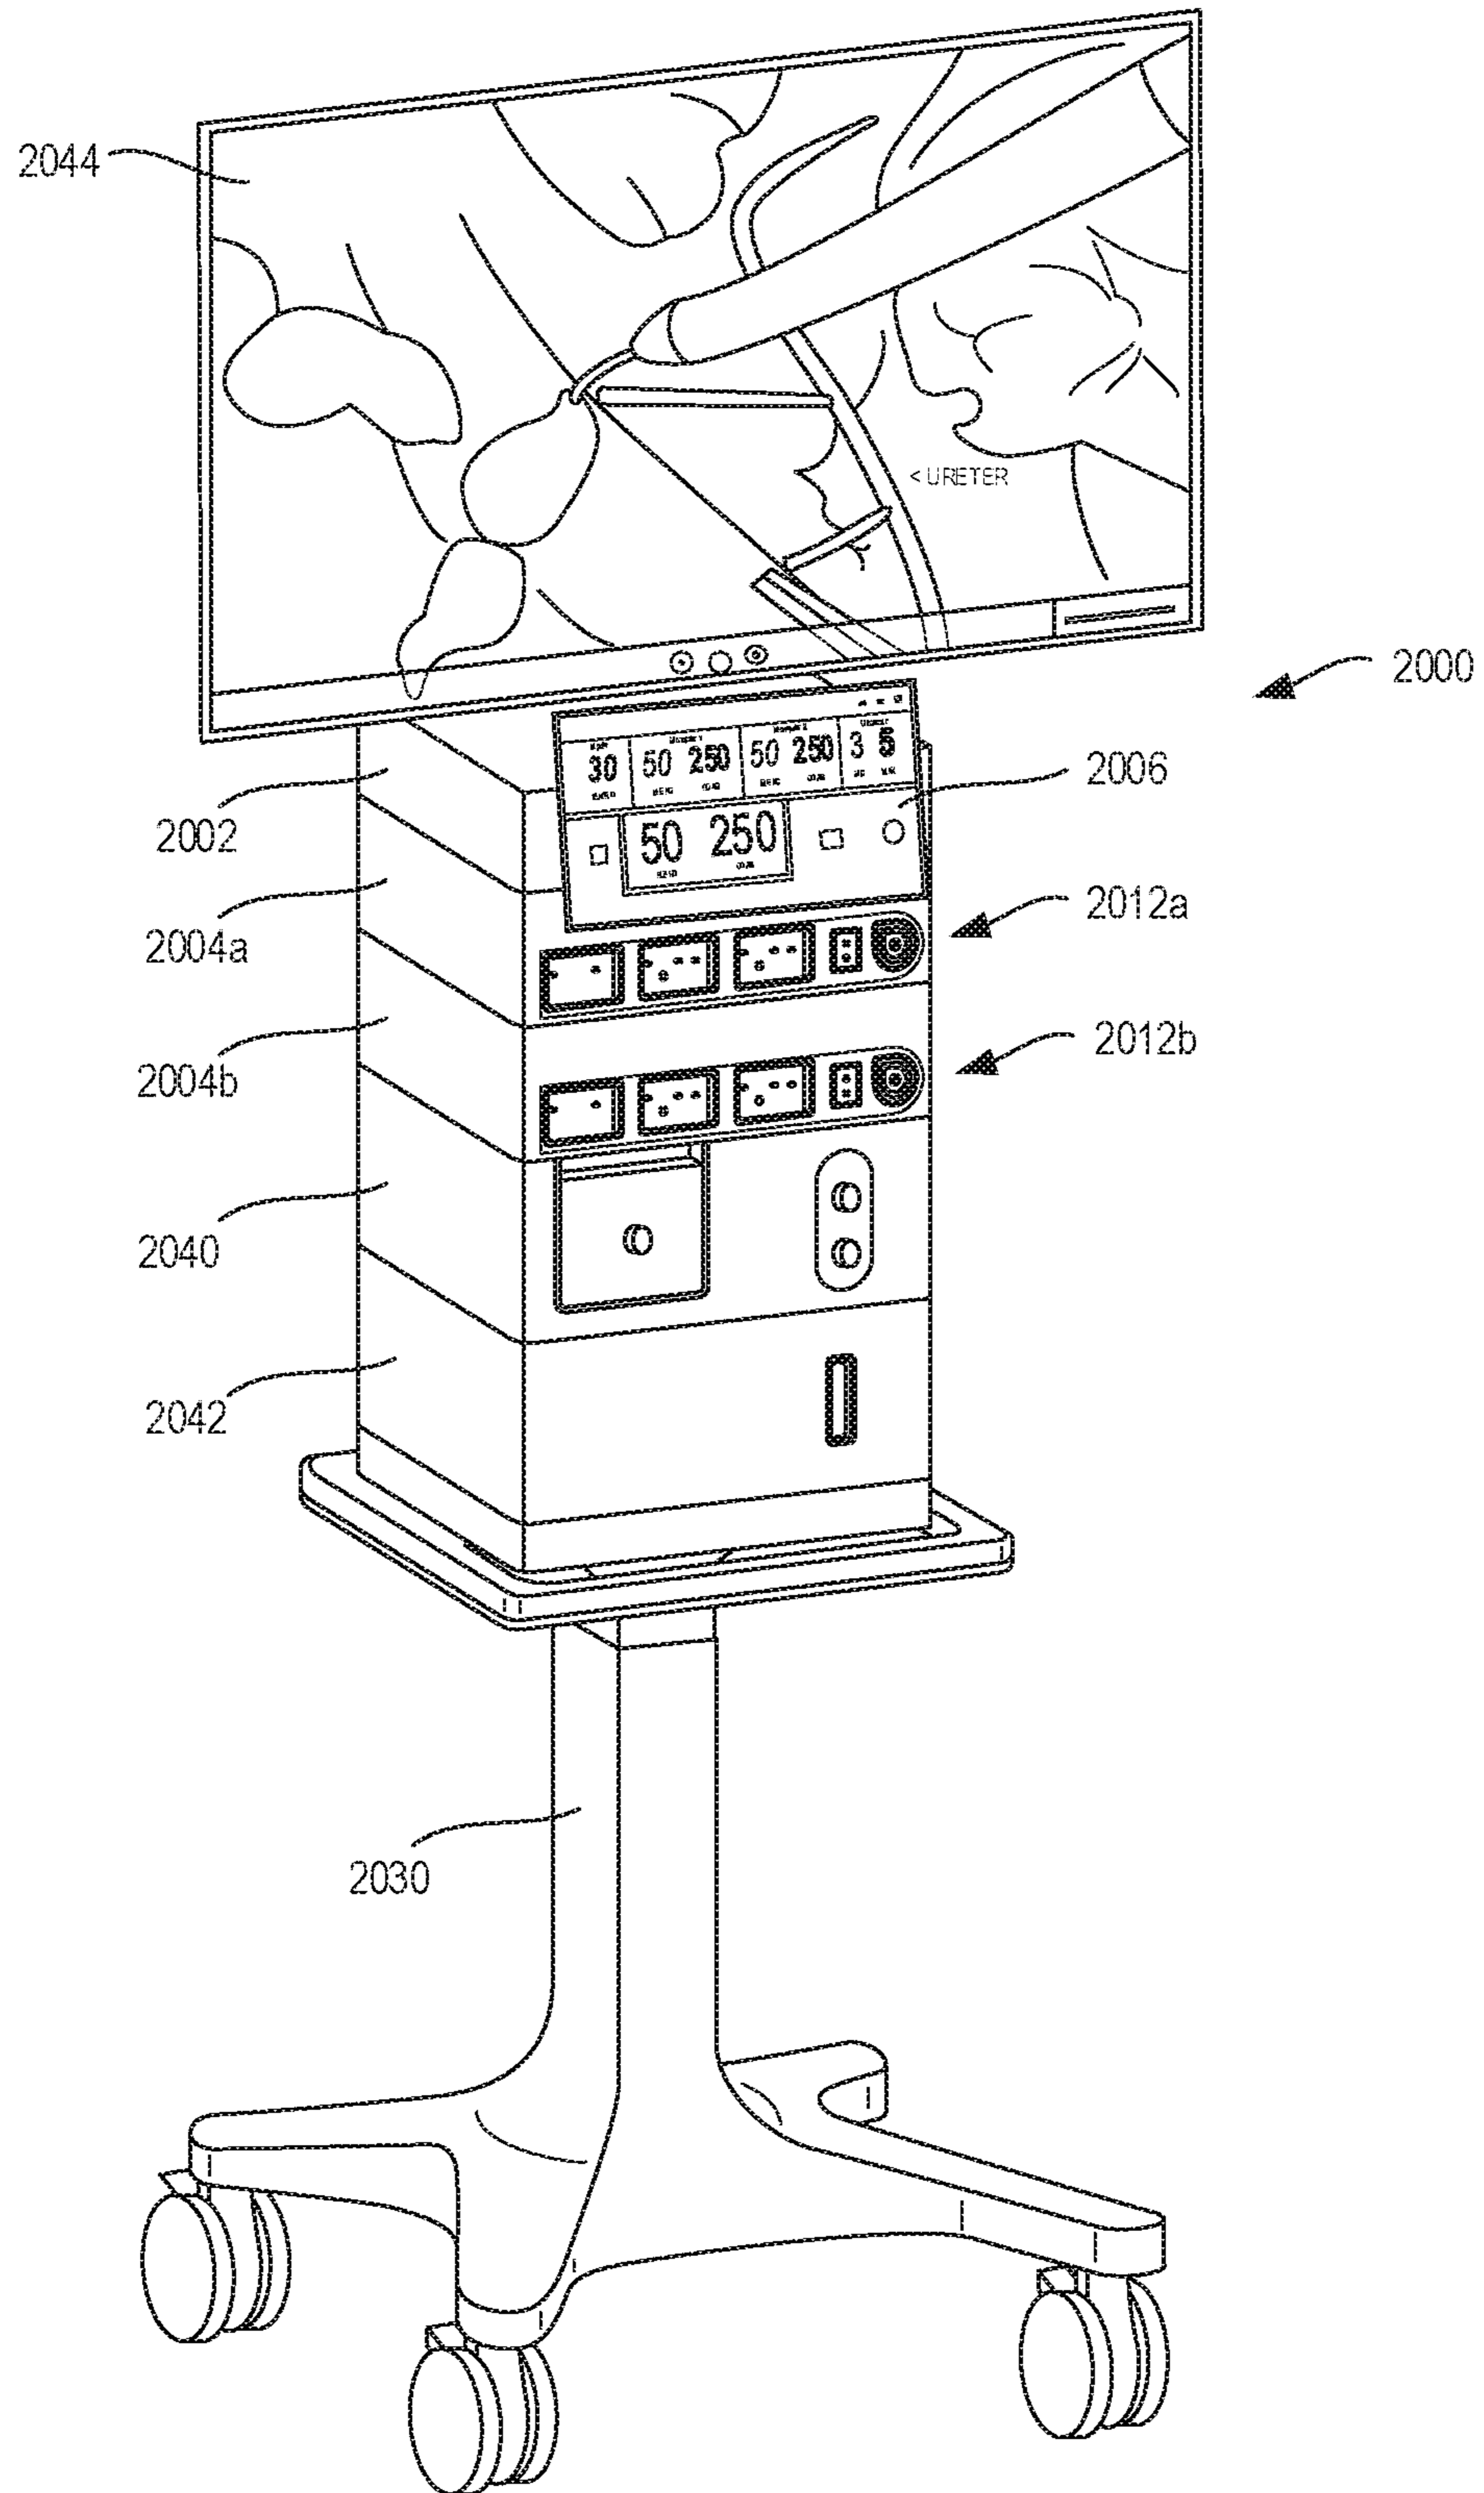


FIG. 28

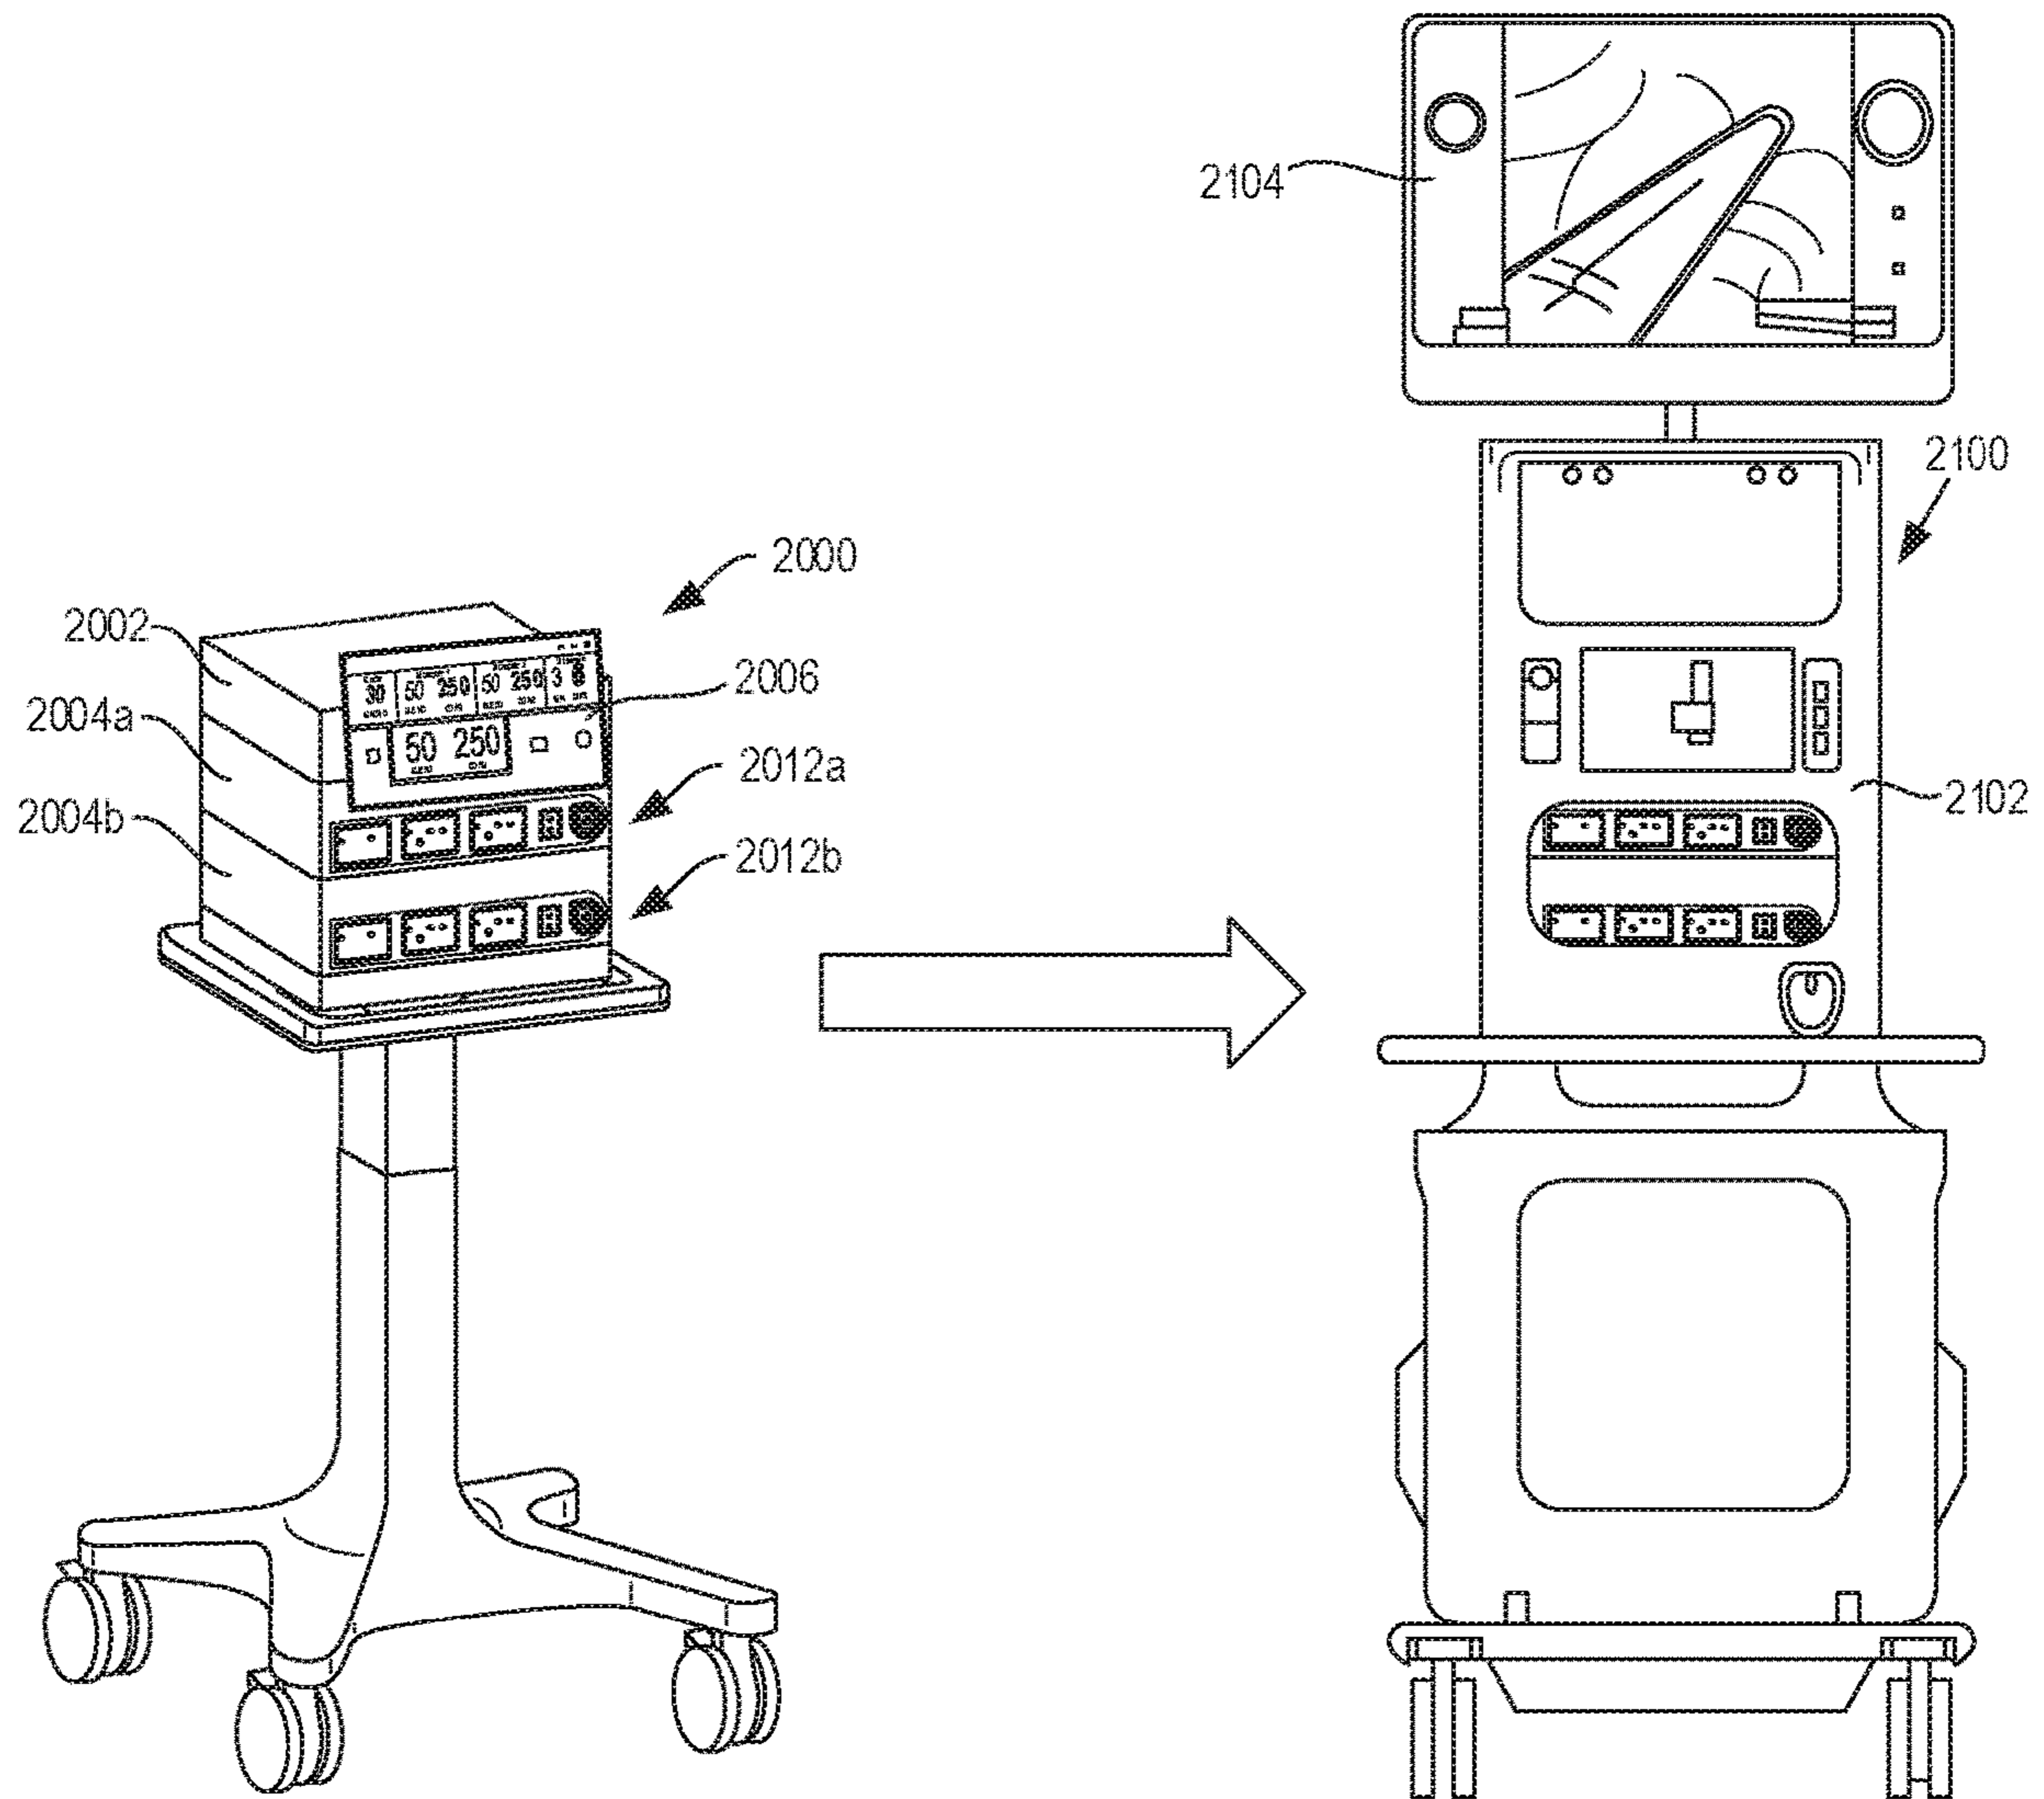


FIG. 29



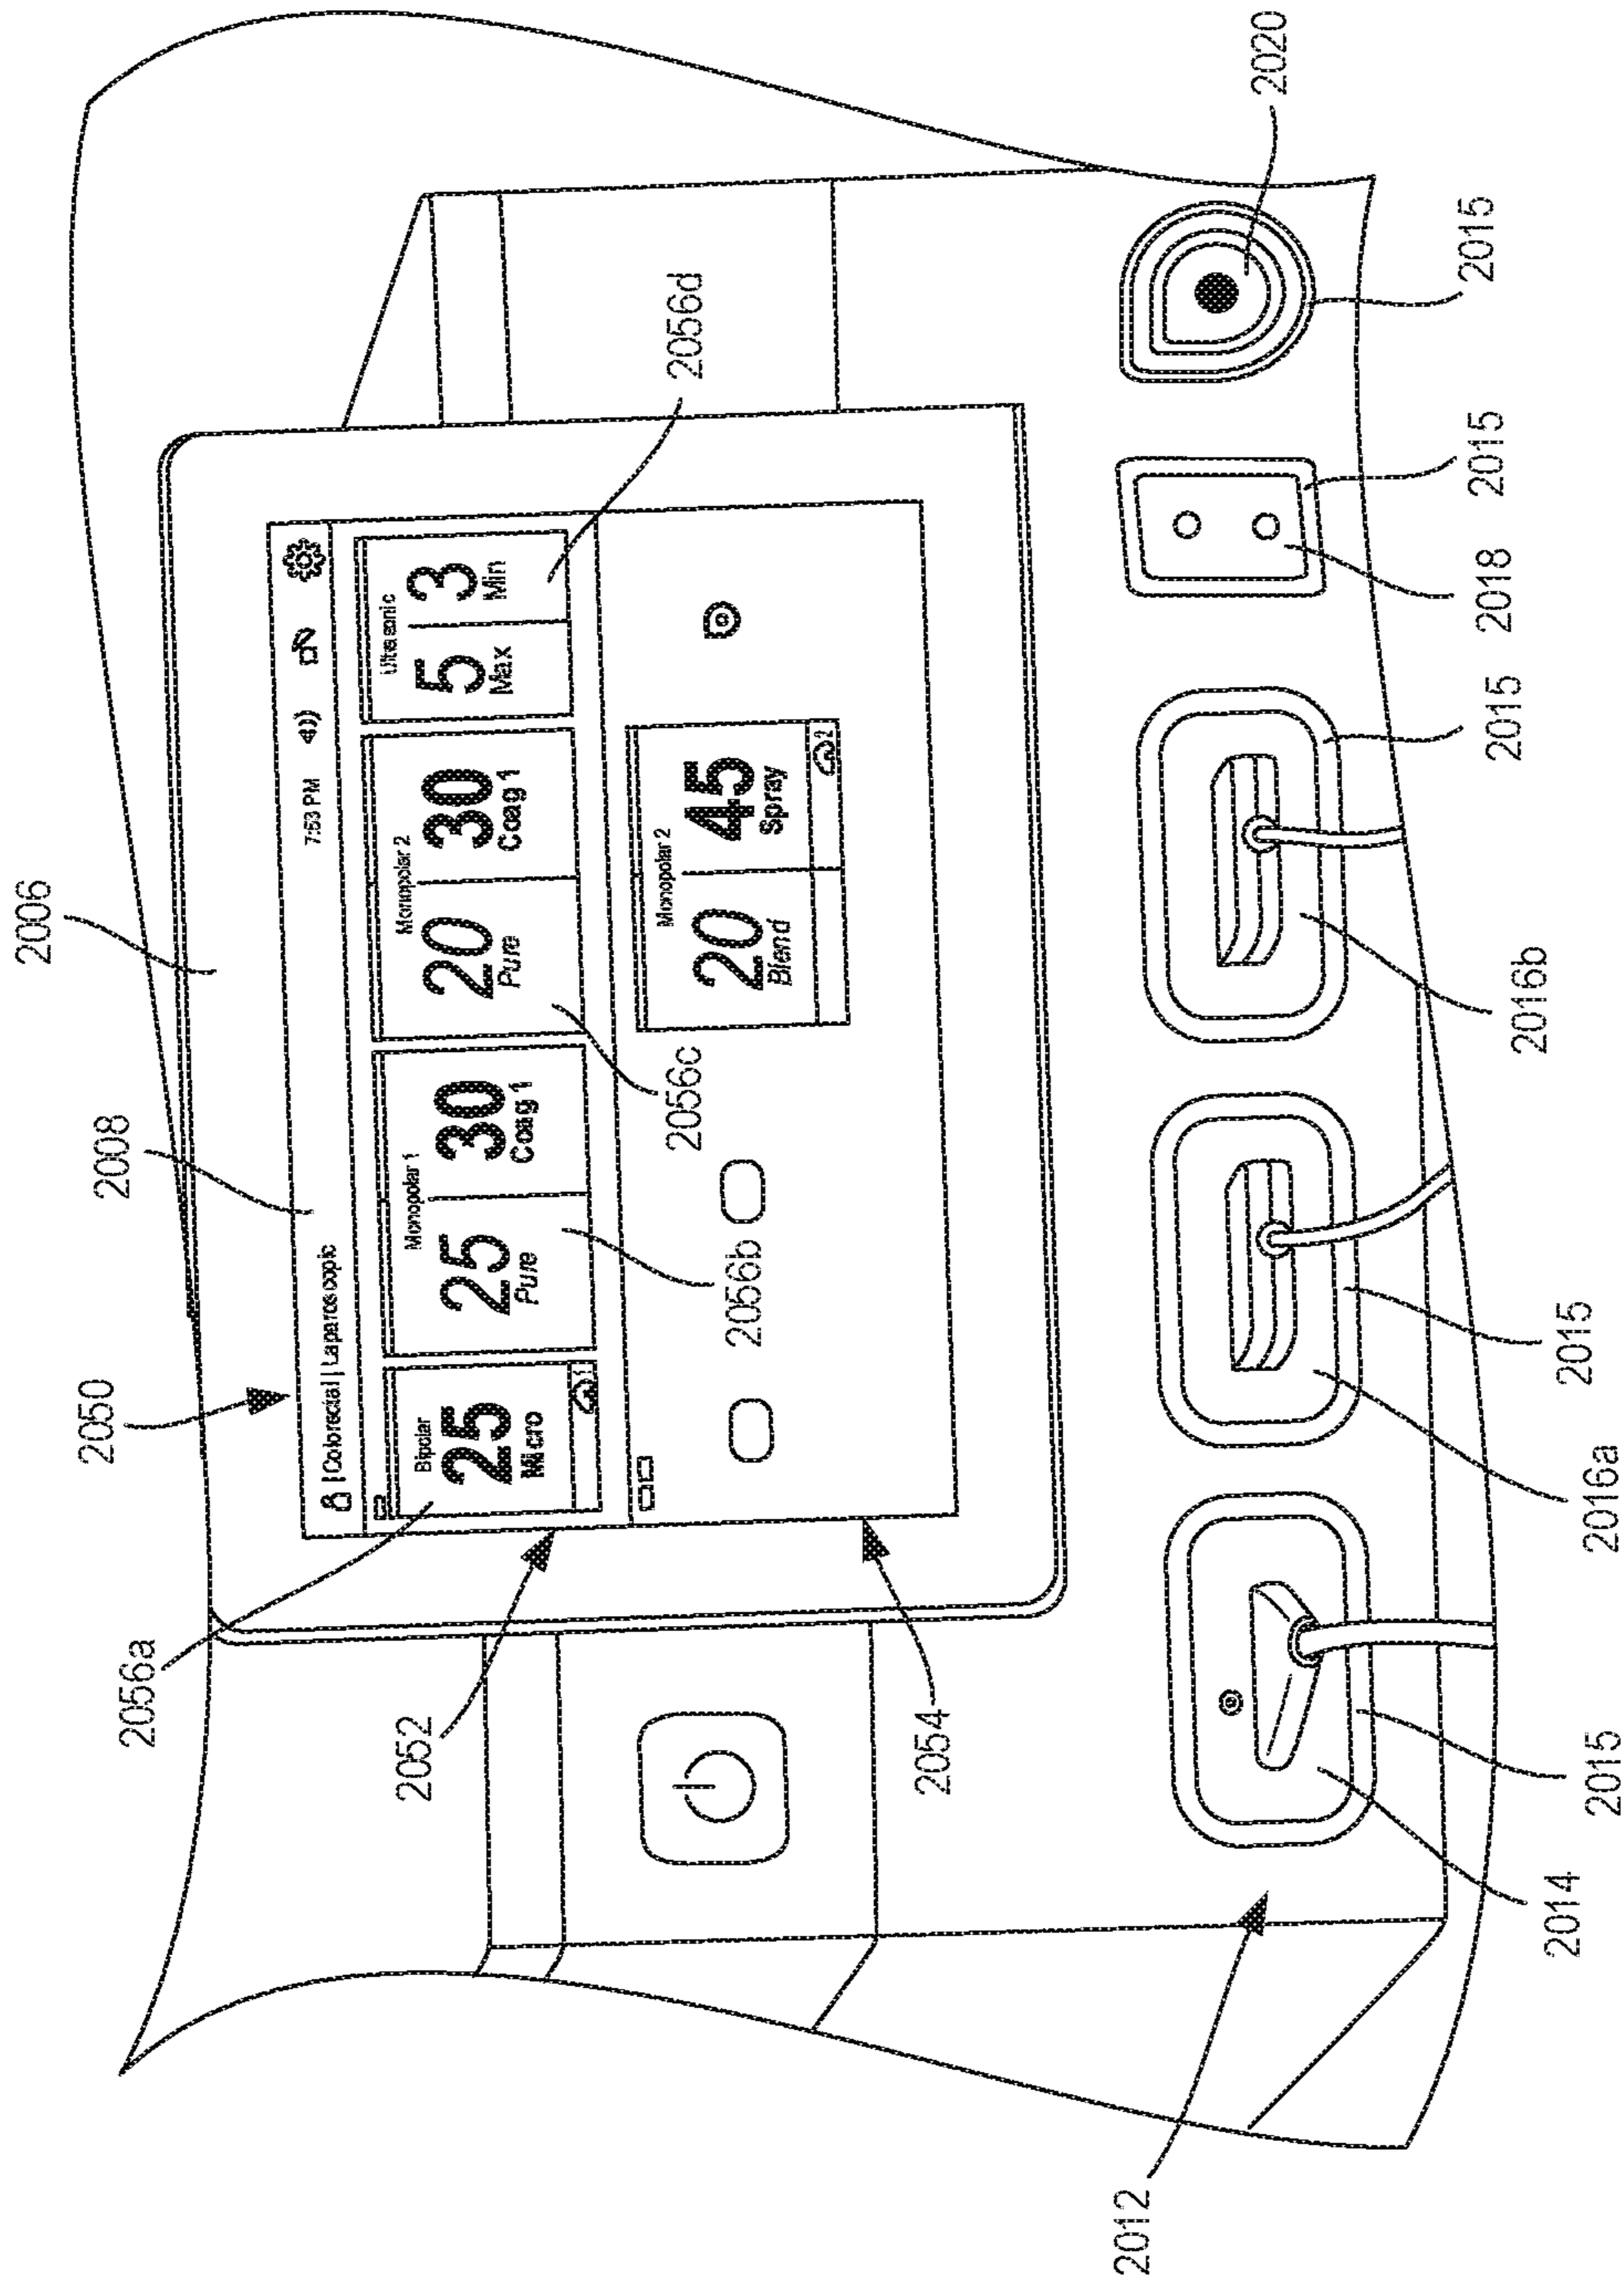


FIG. 30

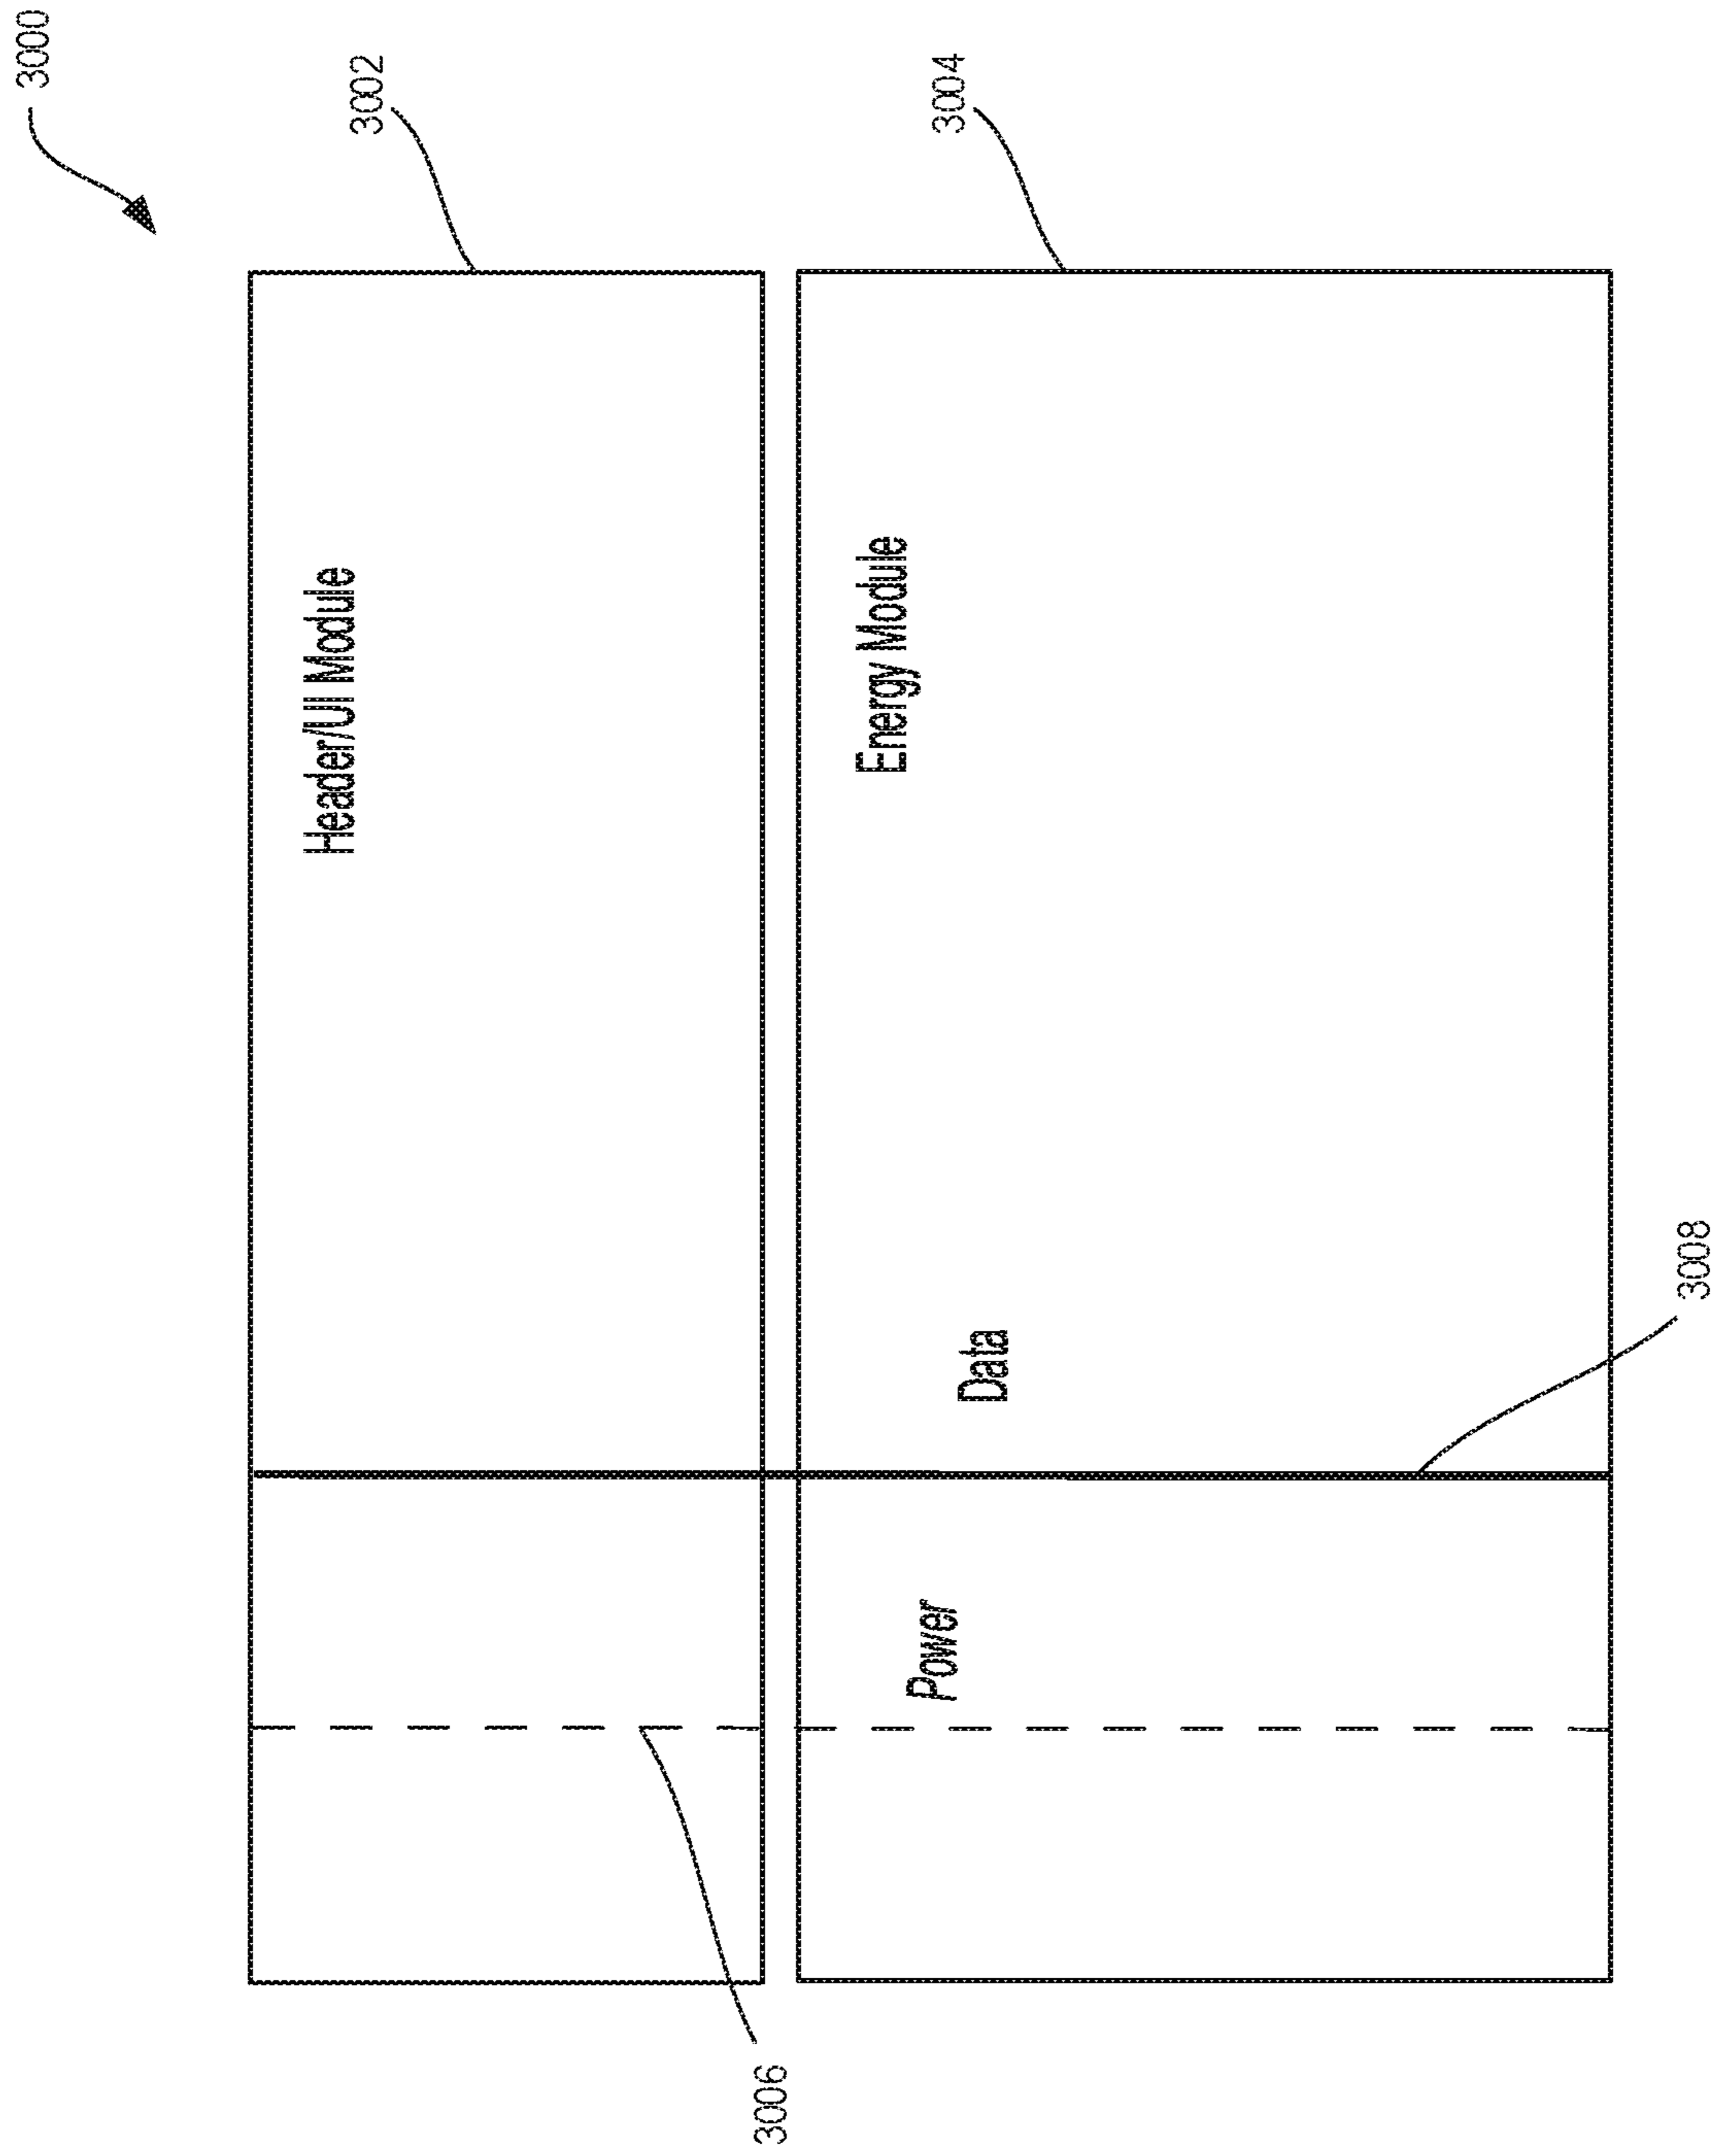


FIG. 31



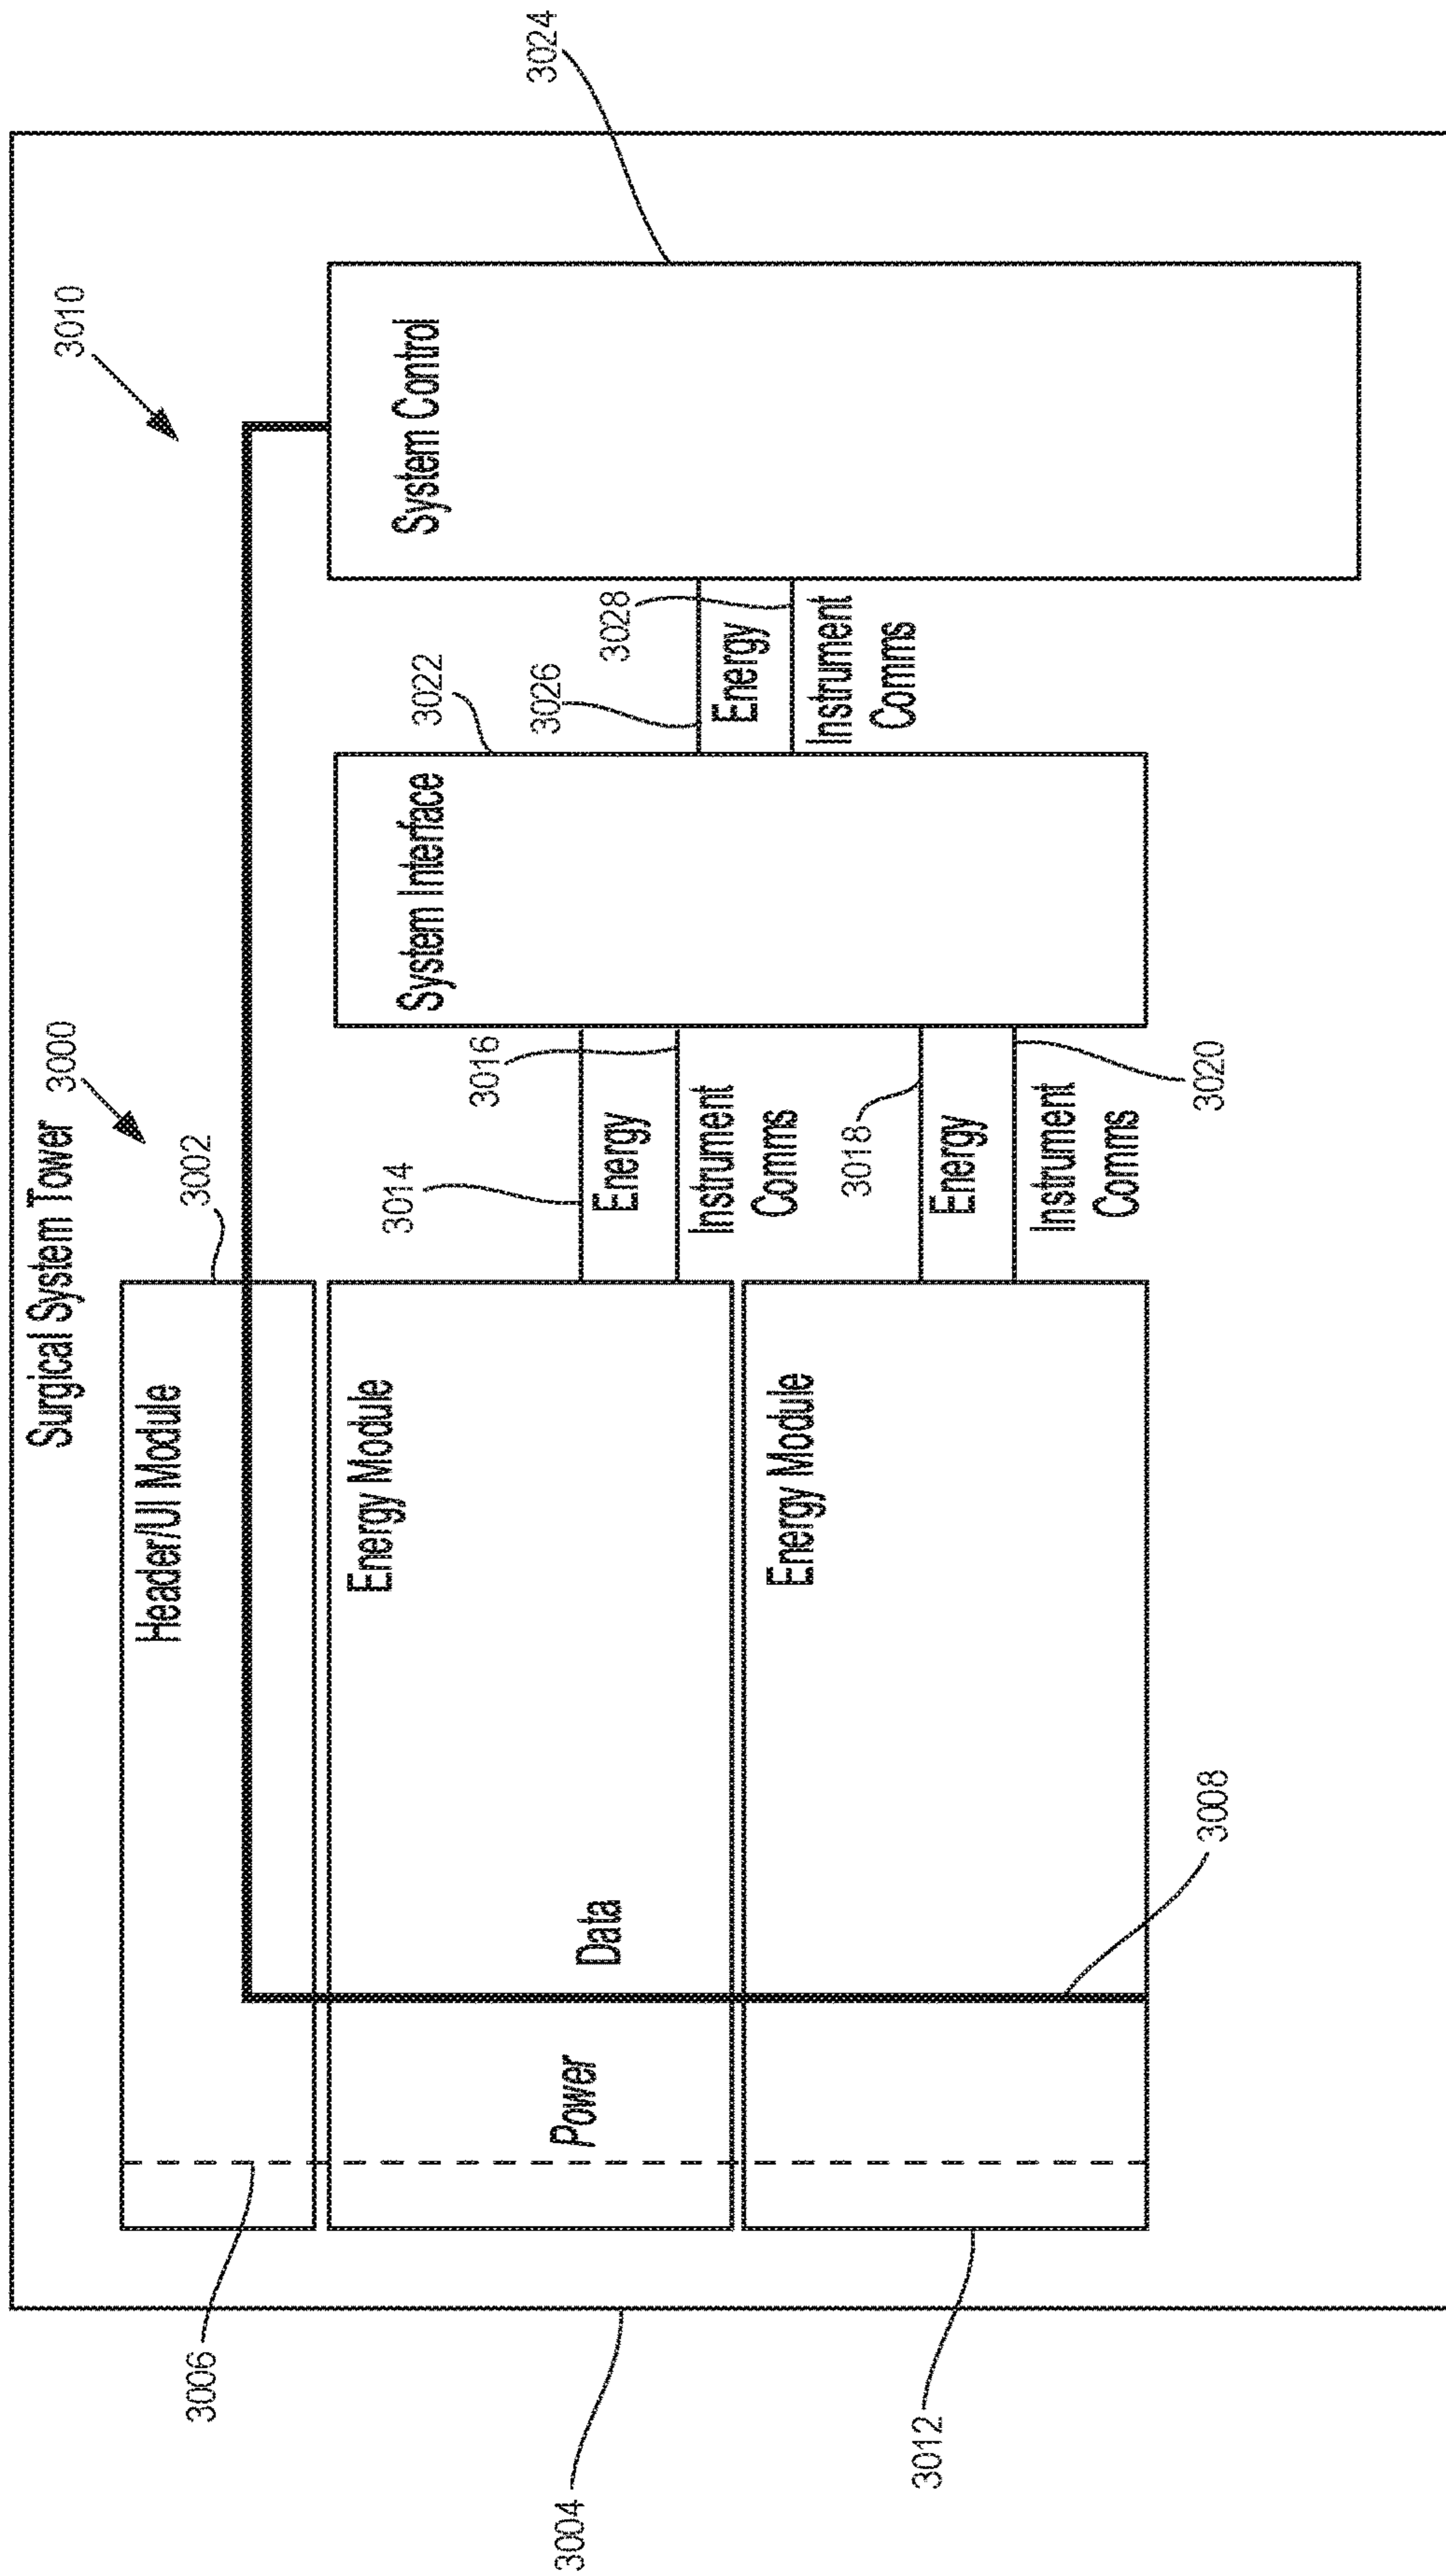


FIG. 32

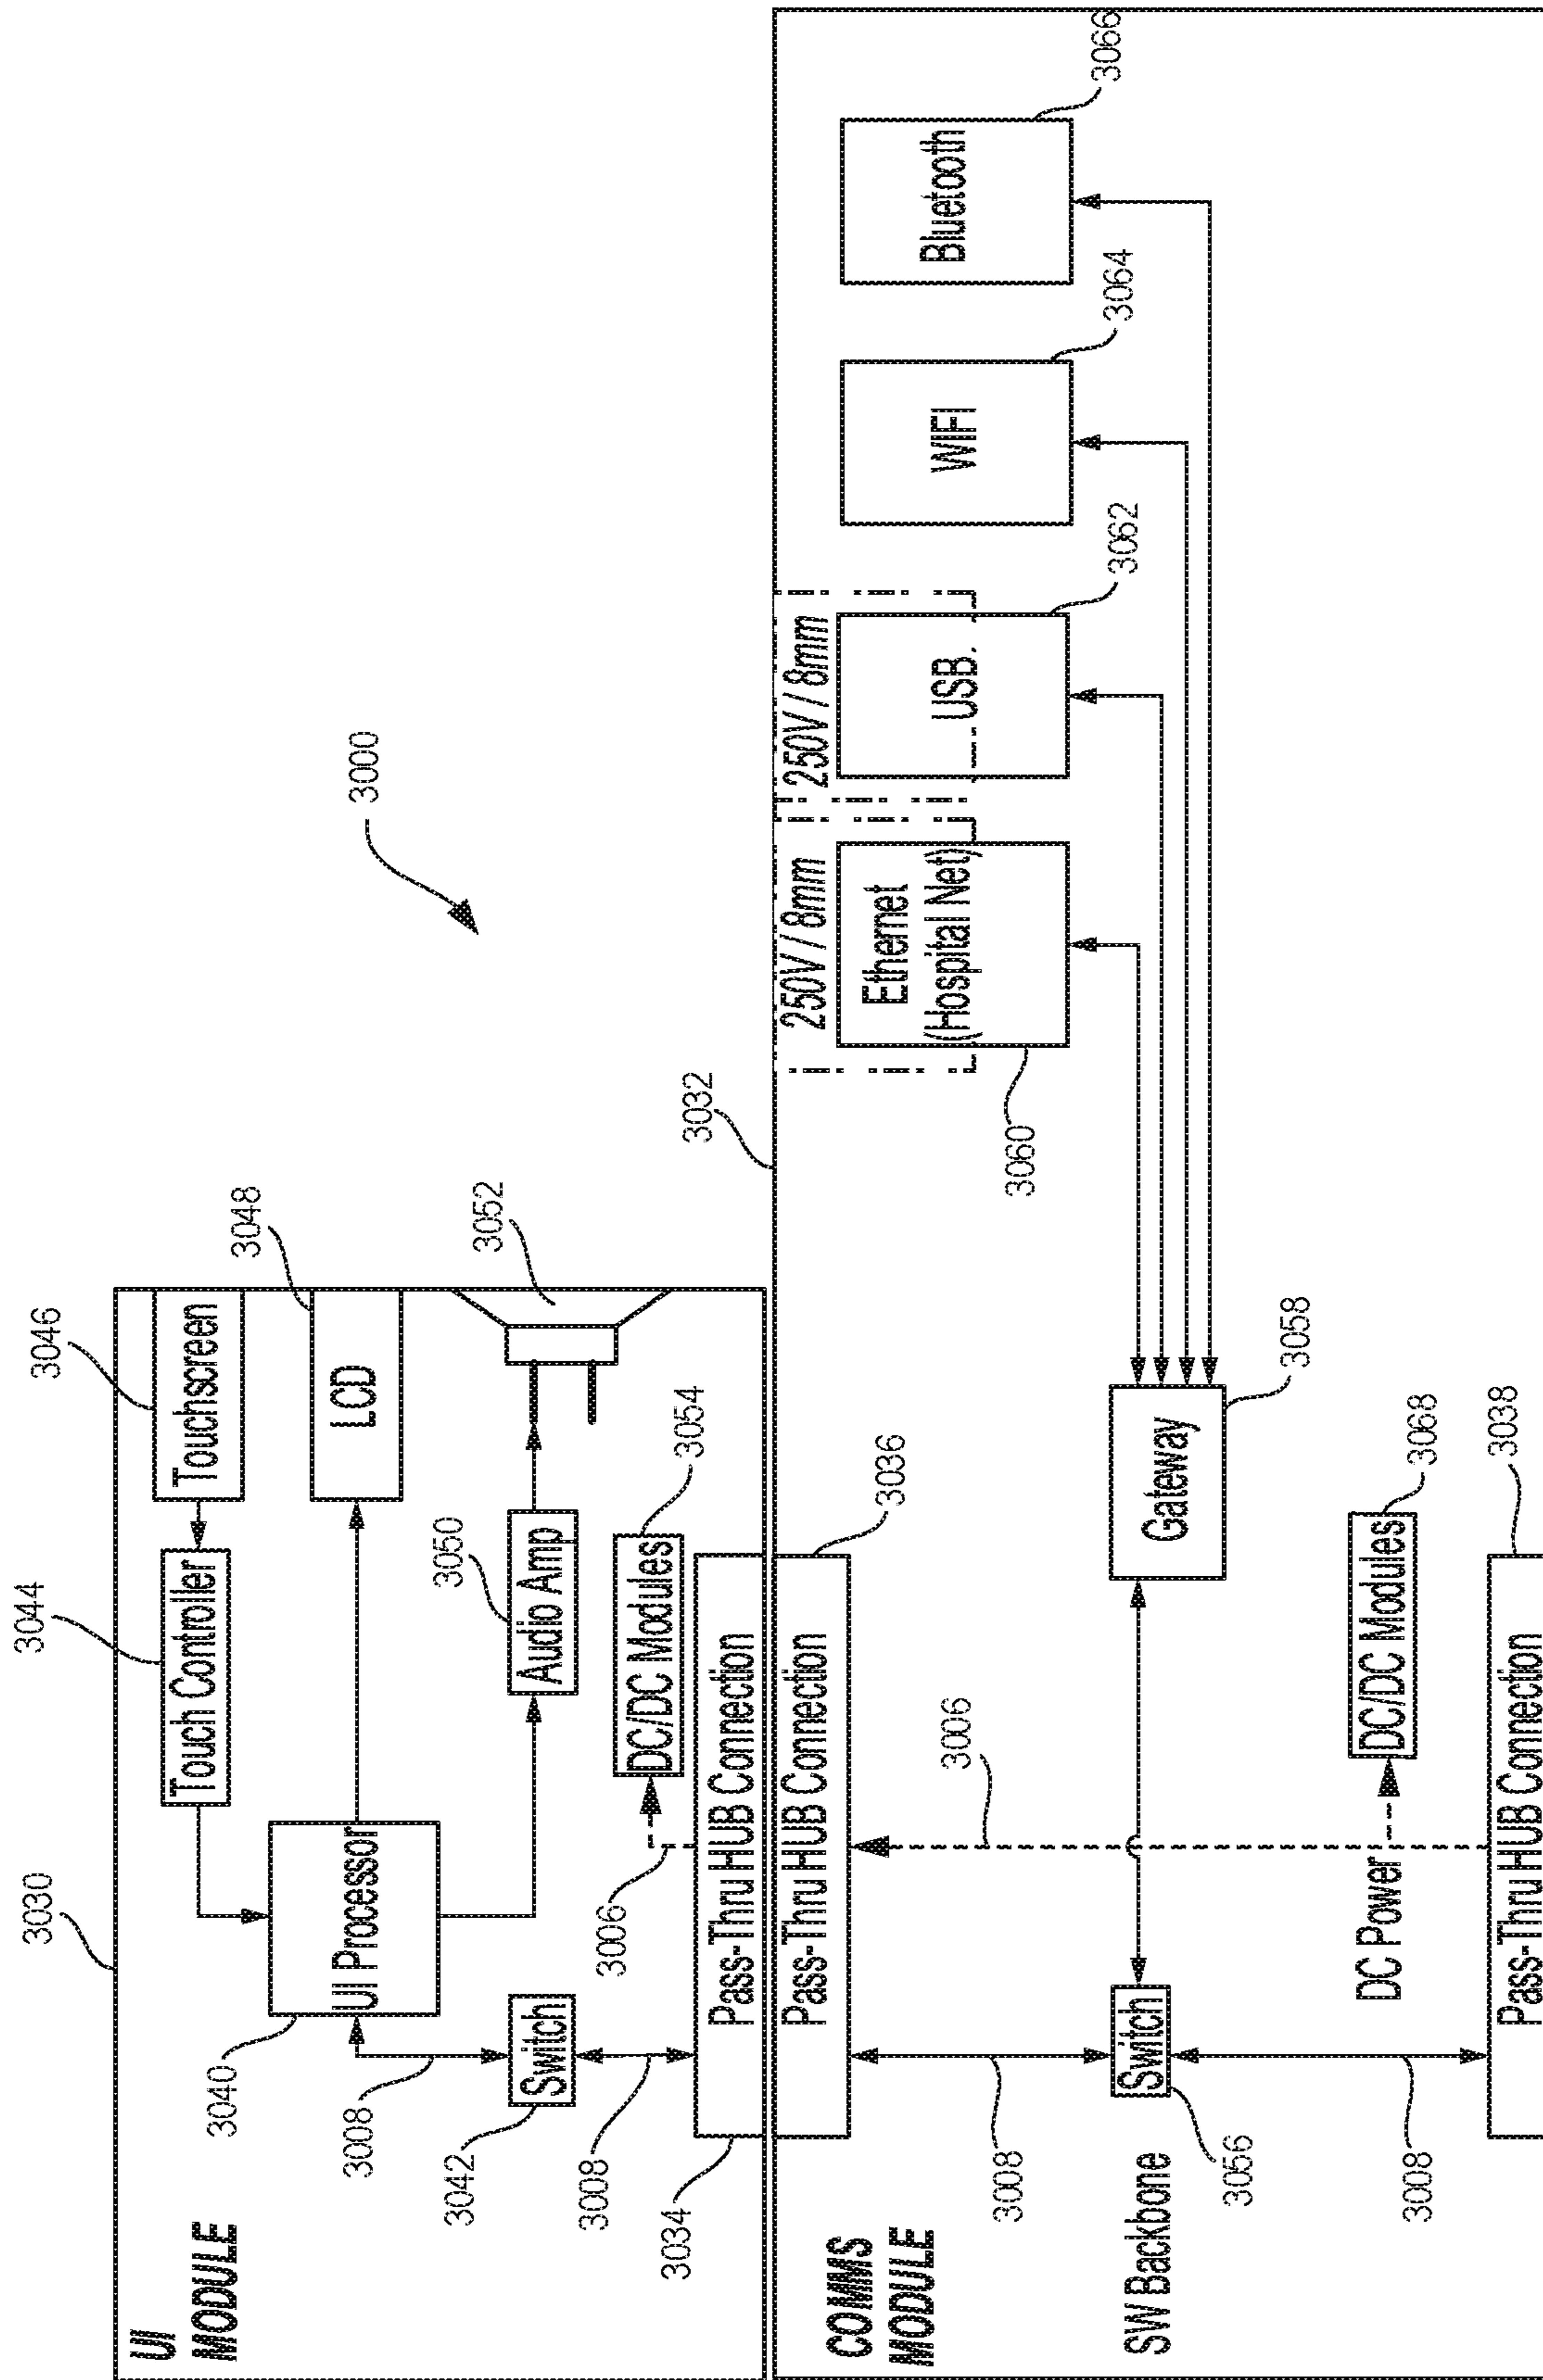

Continued on FIG. 34


FIG. 33

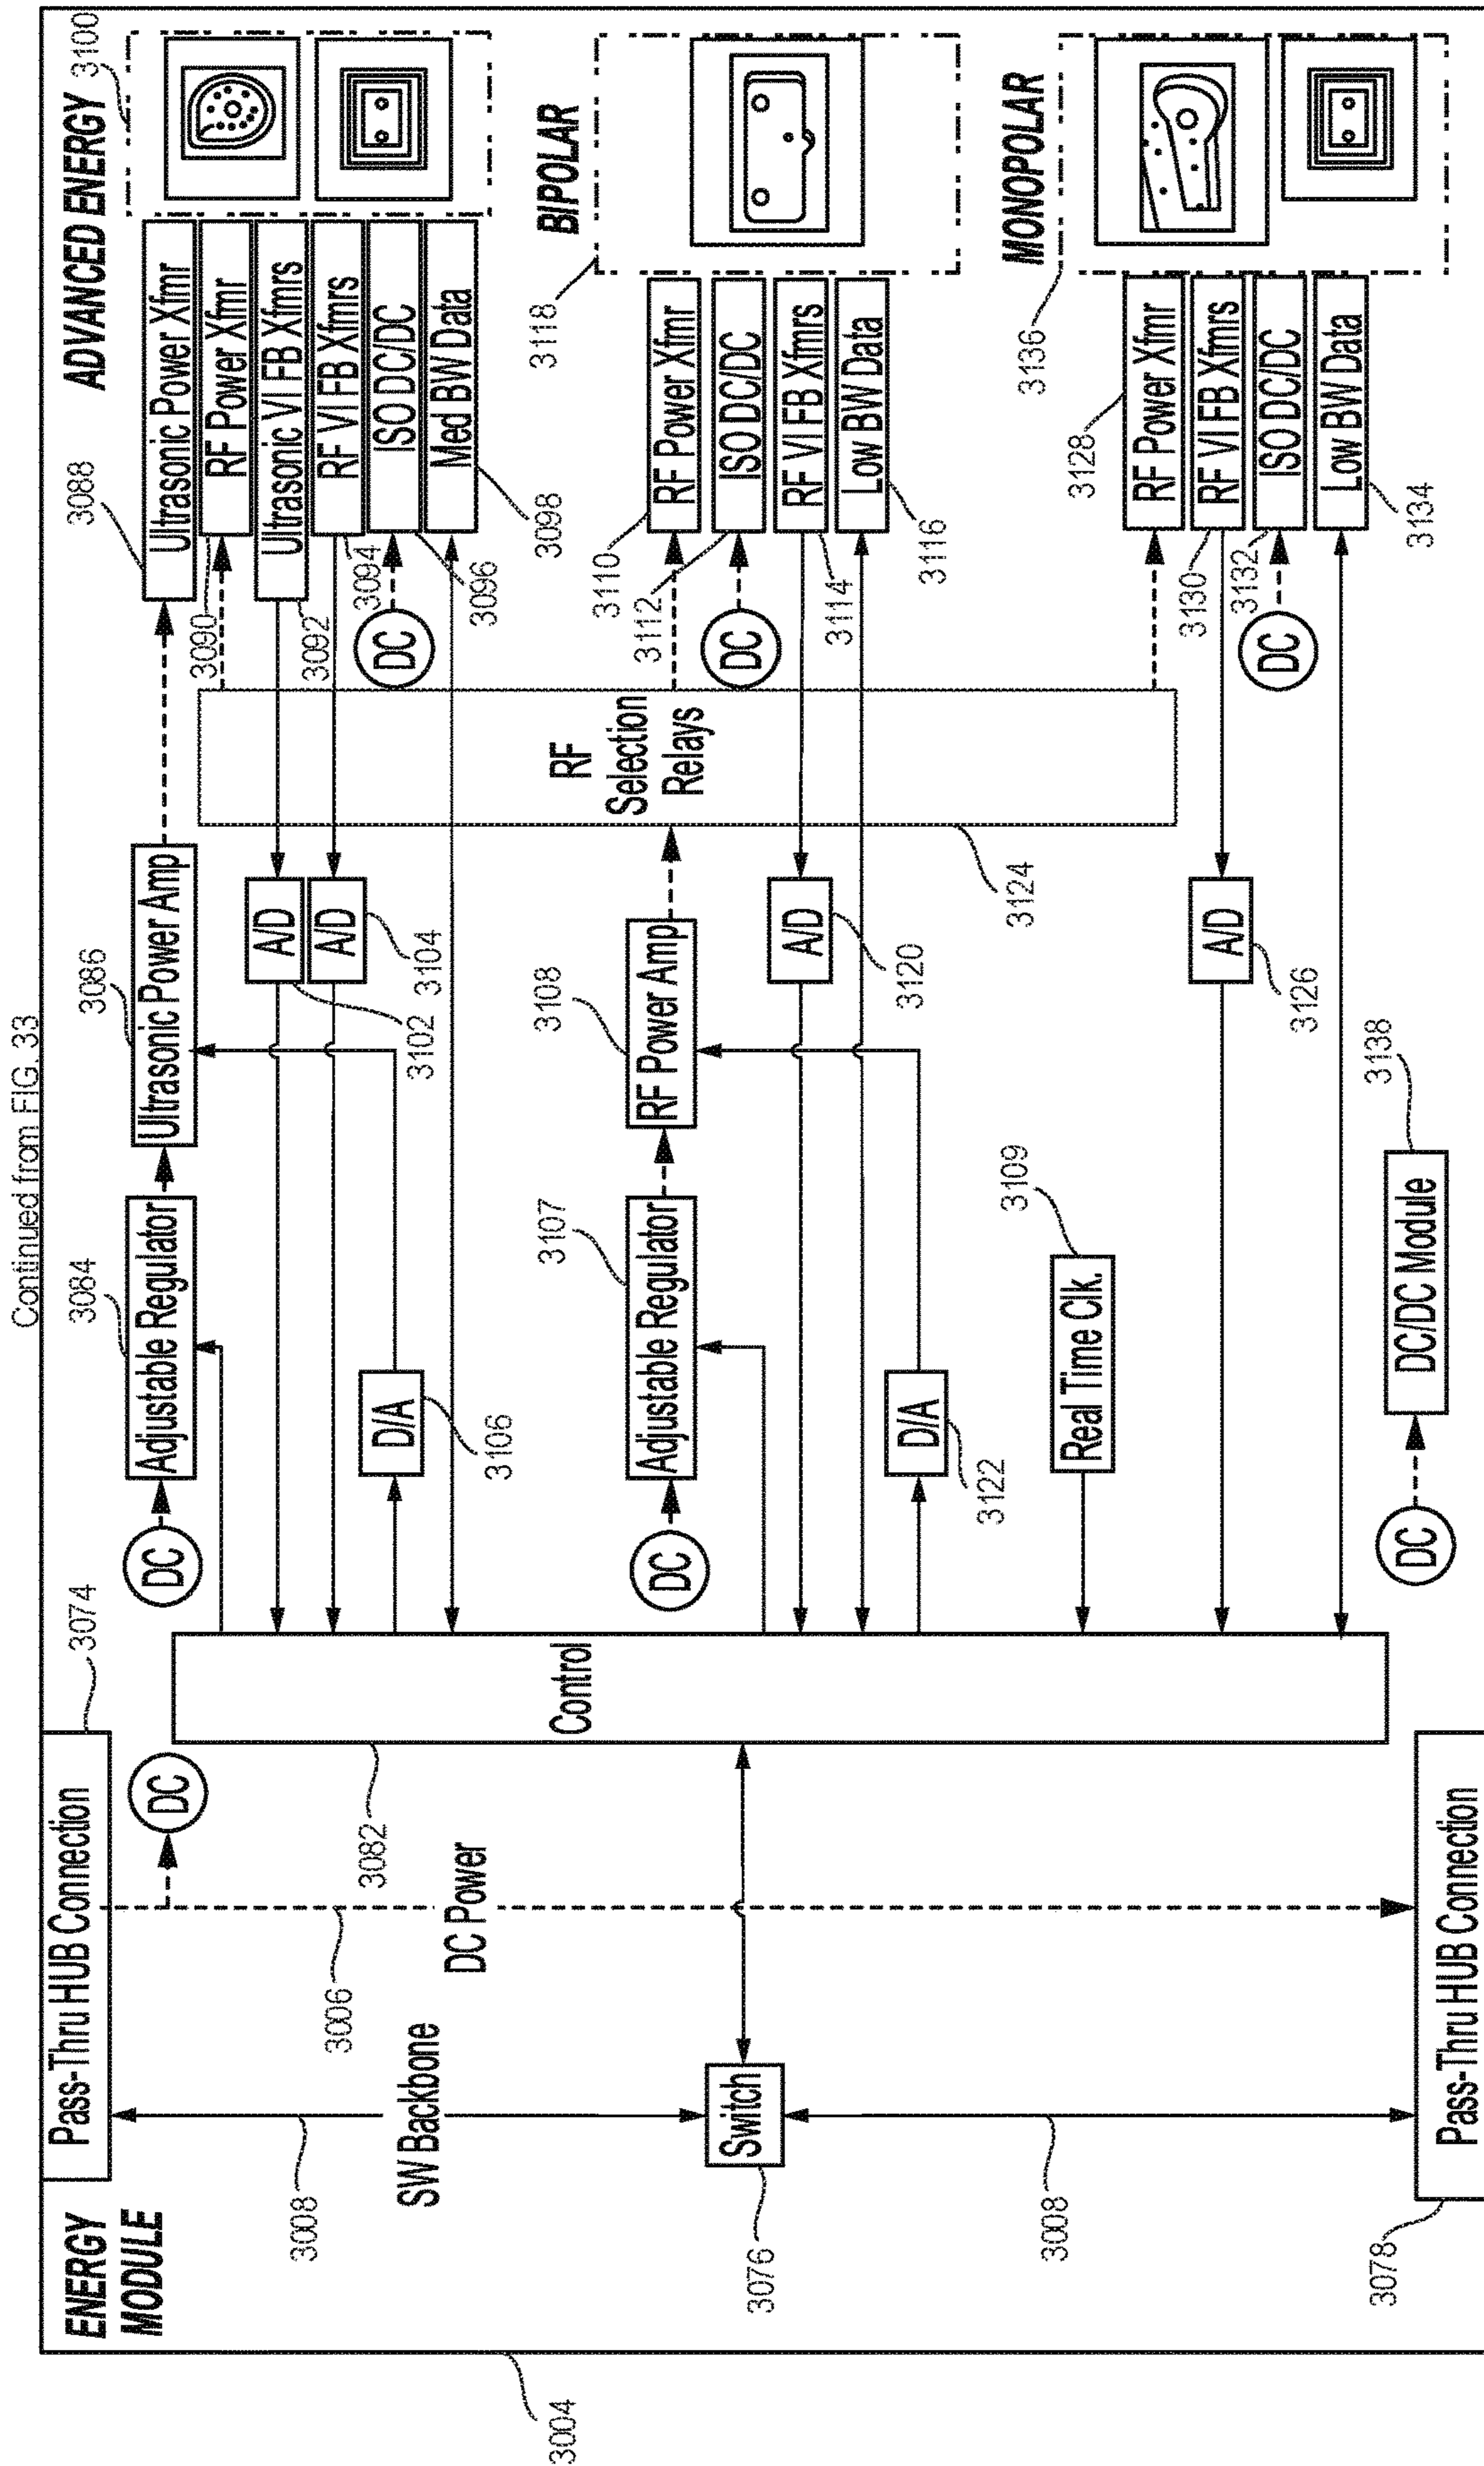

Continued from FIG. 33

Continued on FIG. 35

FIG. 34

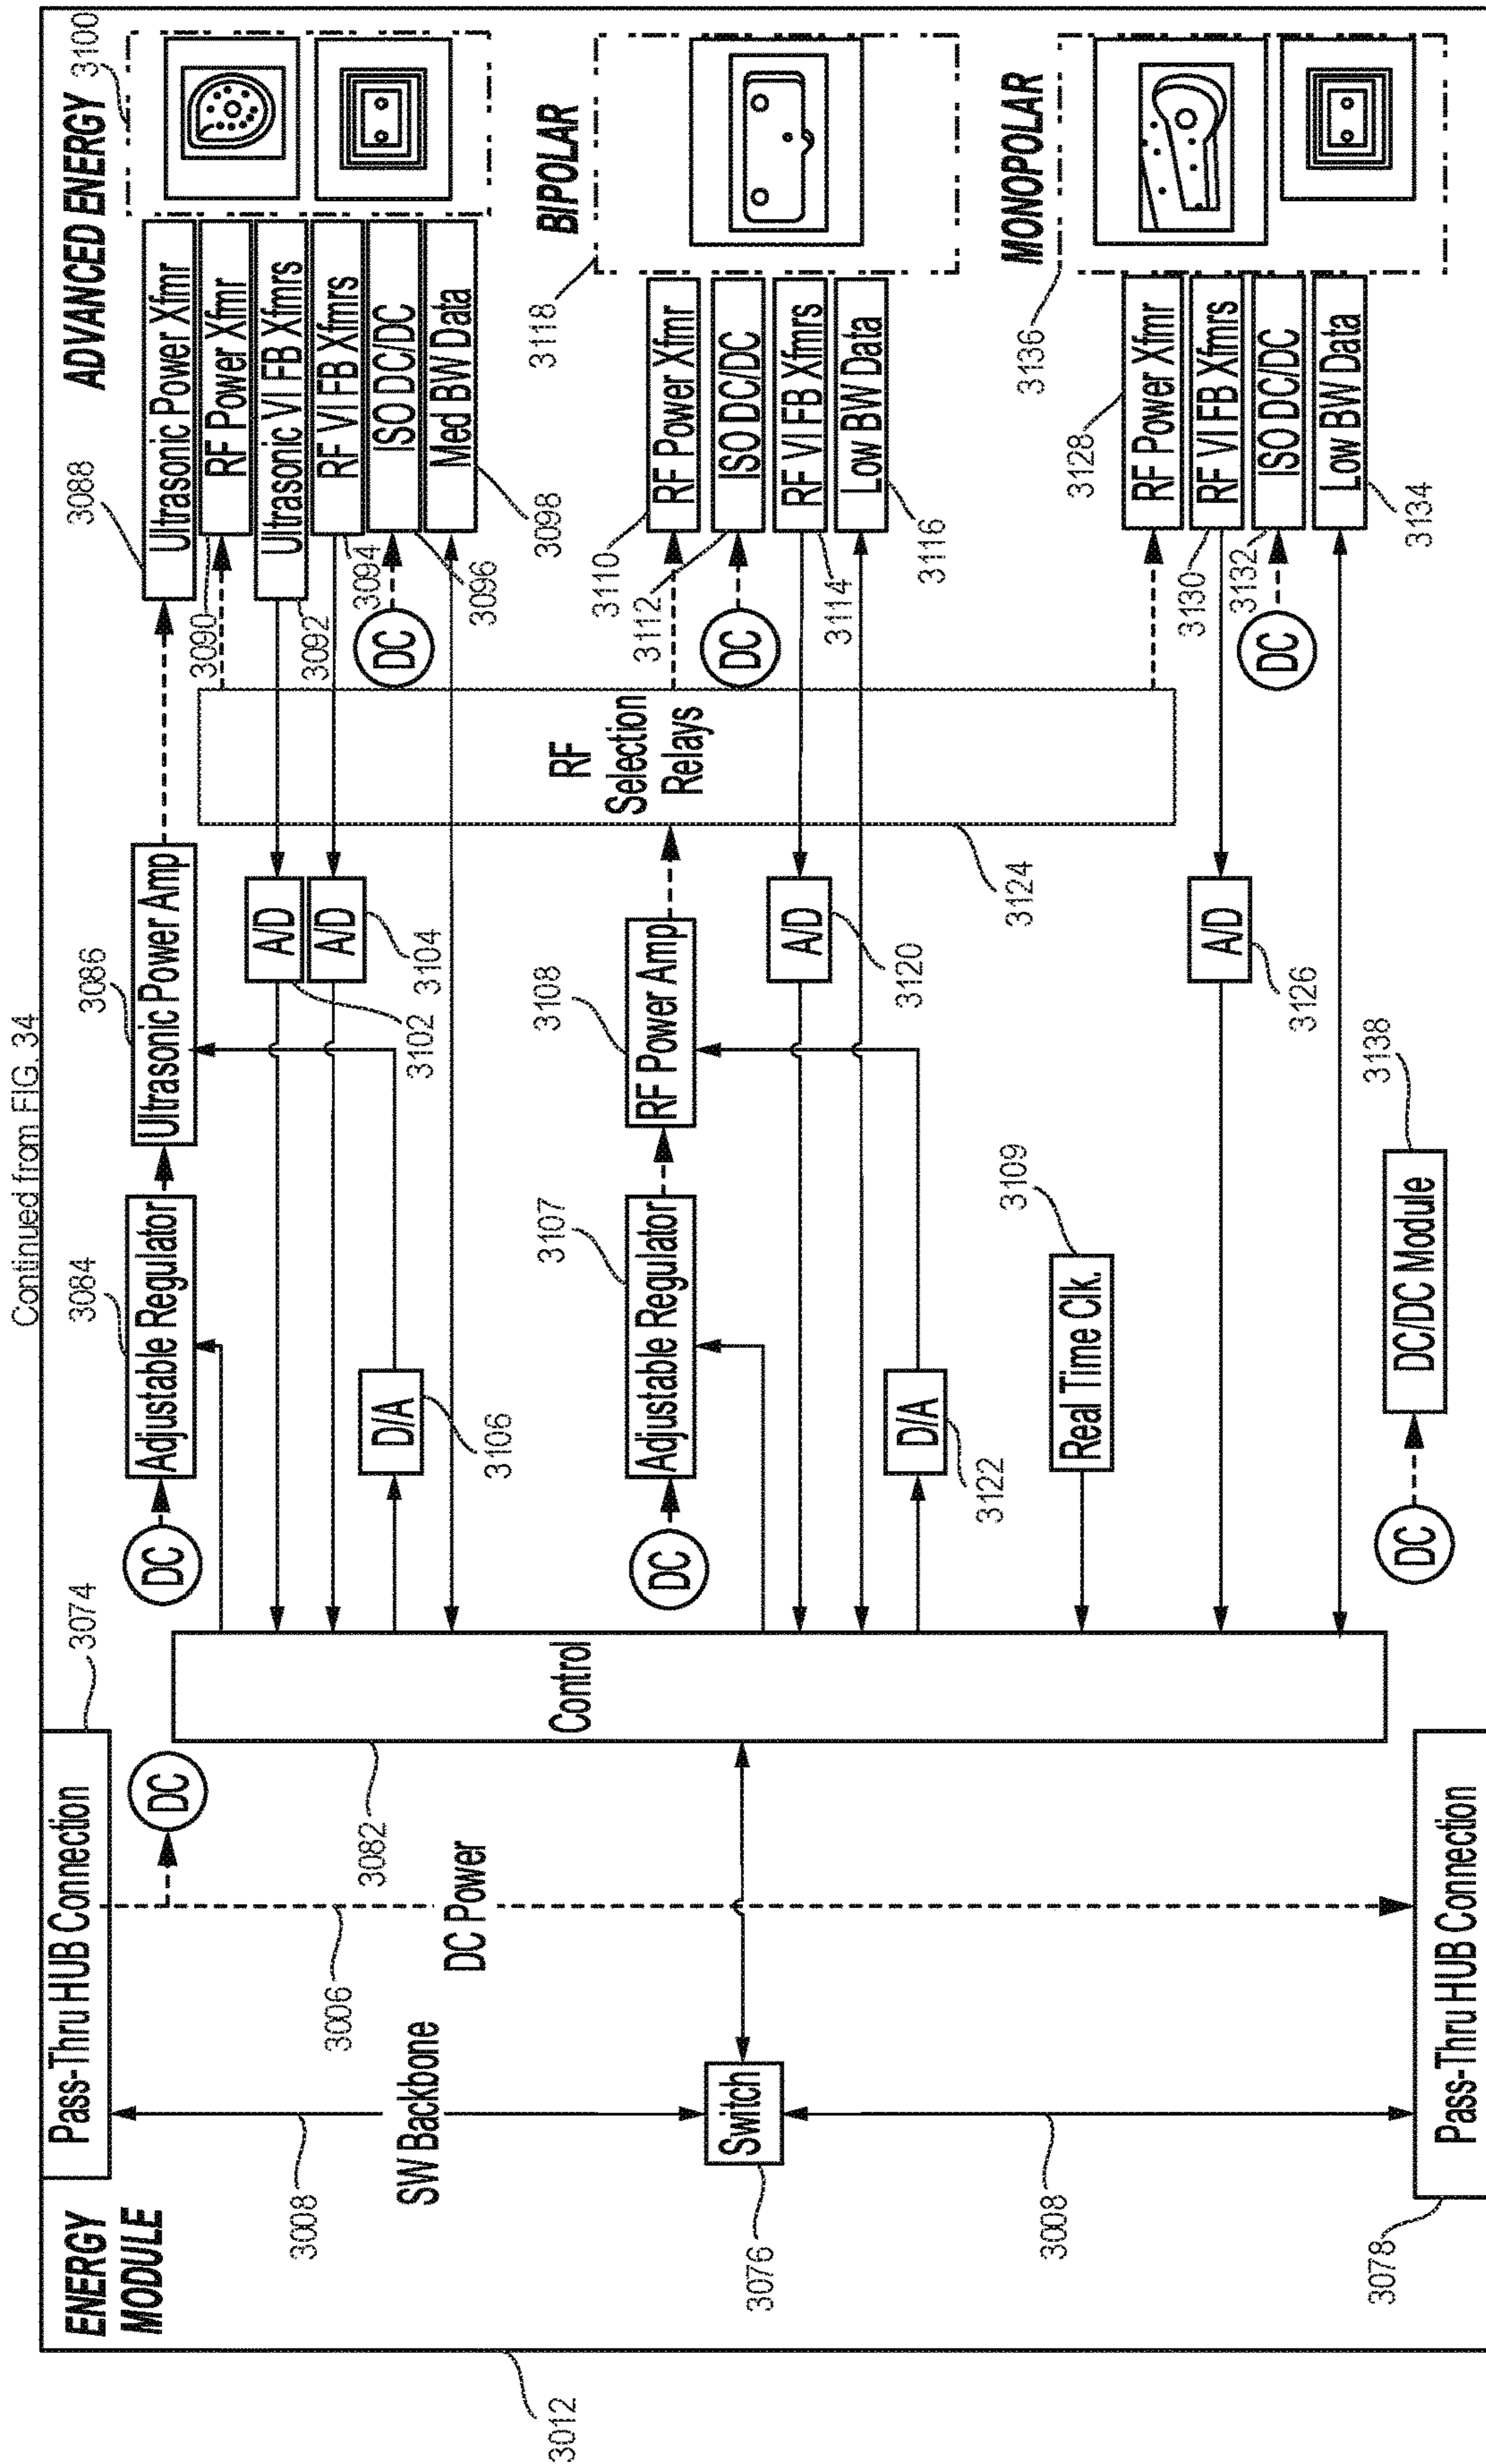

Continued on FIG. 35B

FIG. 35A

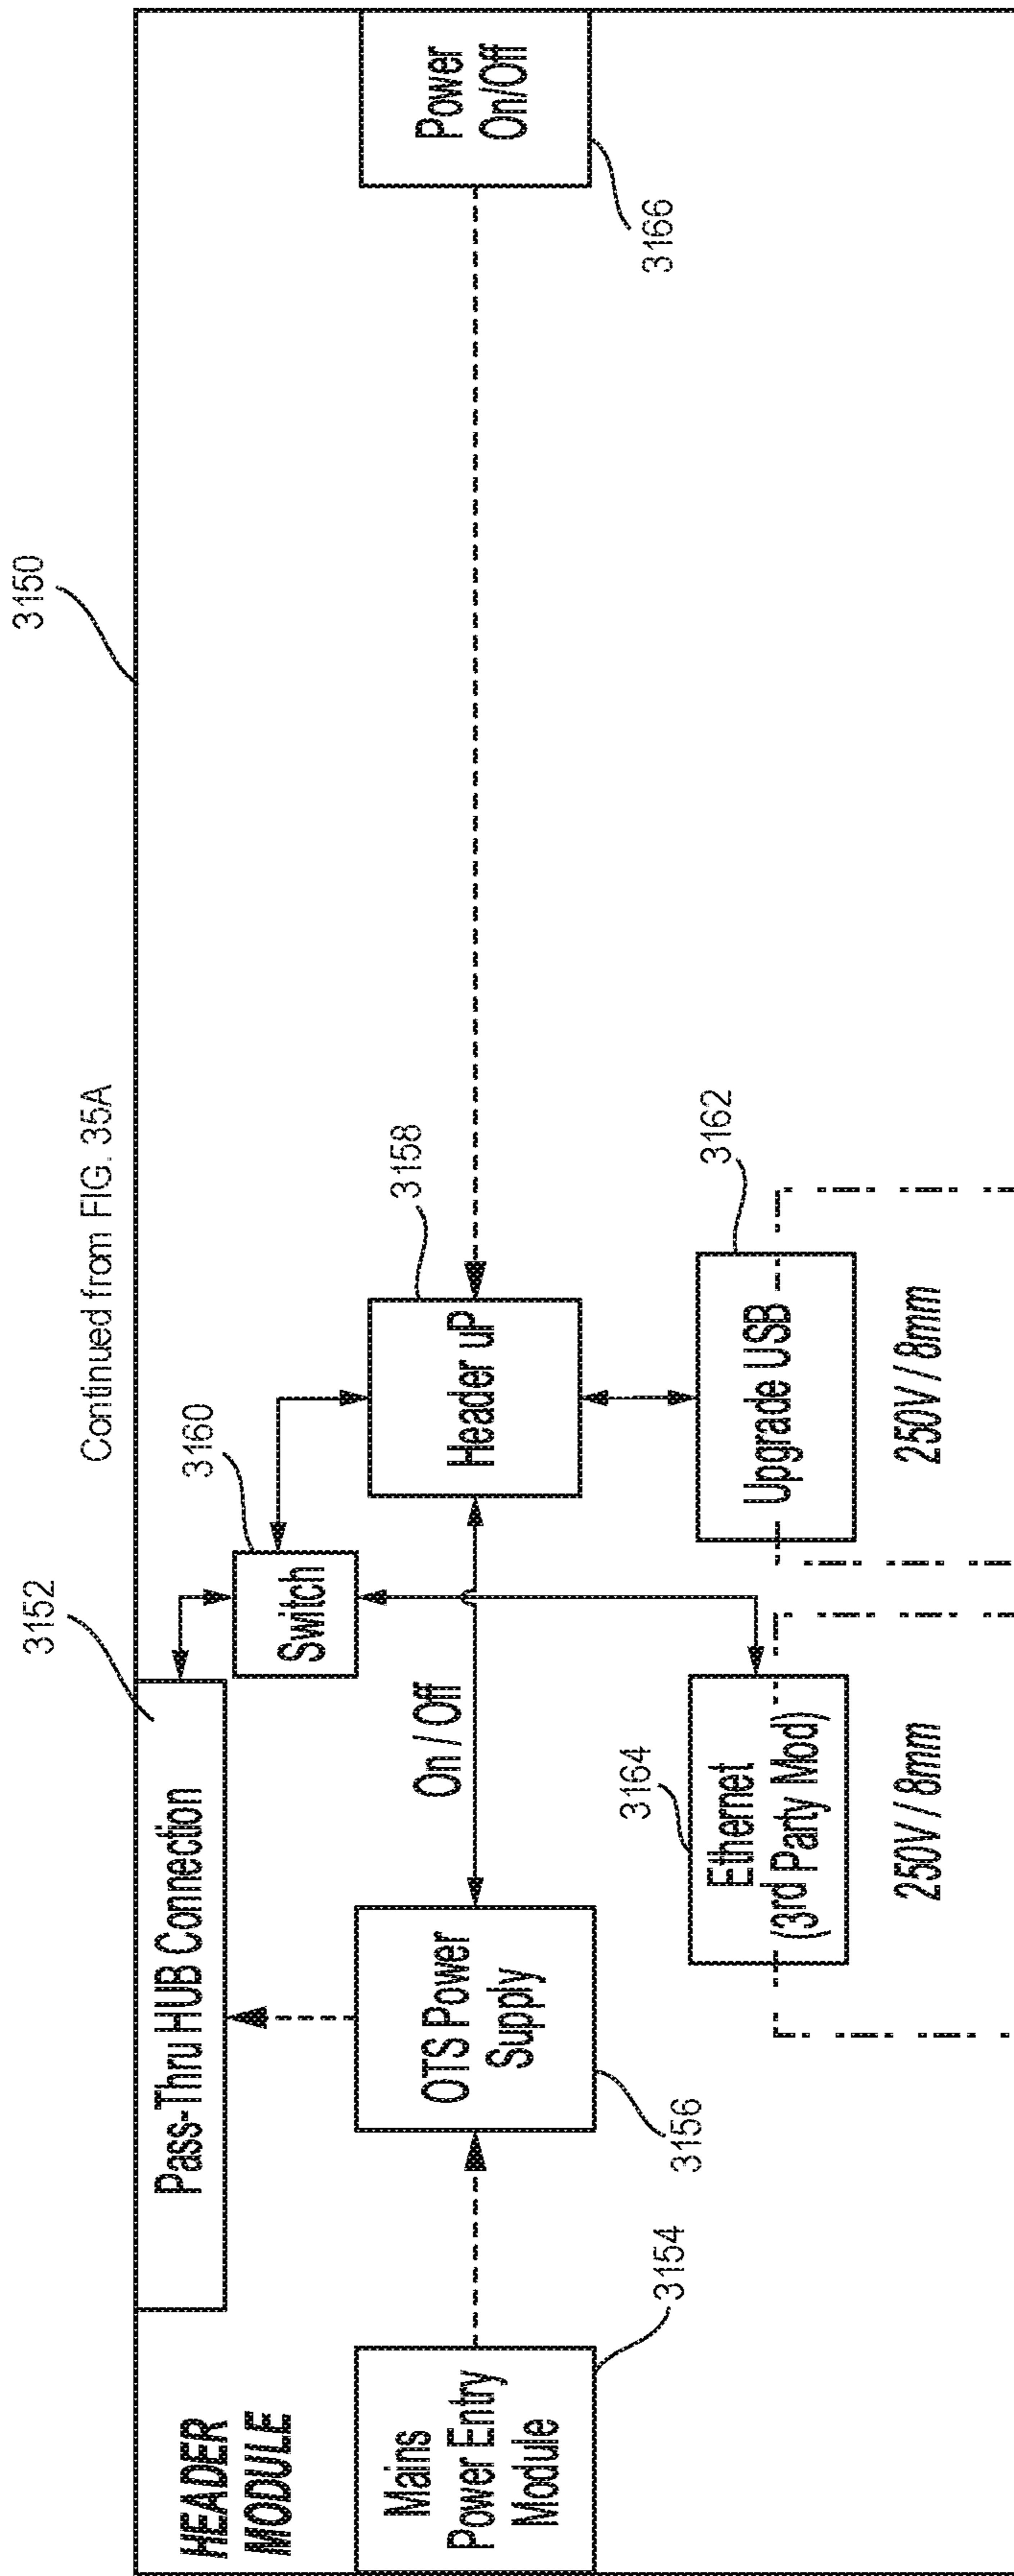


FIG. 35B


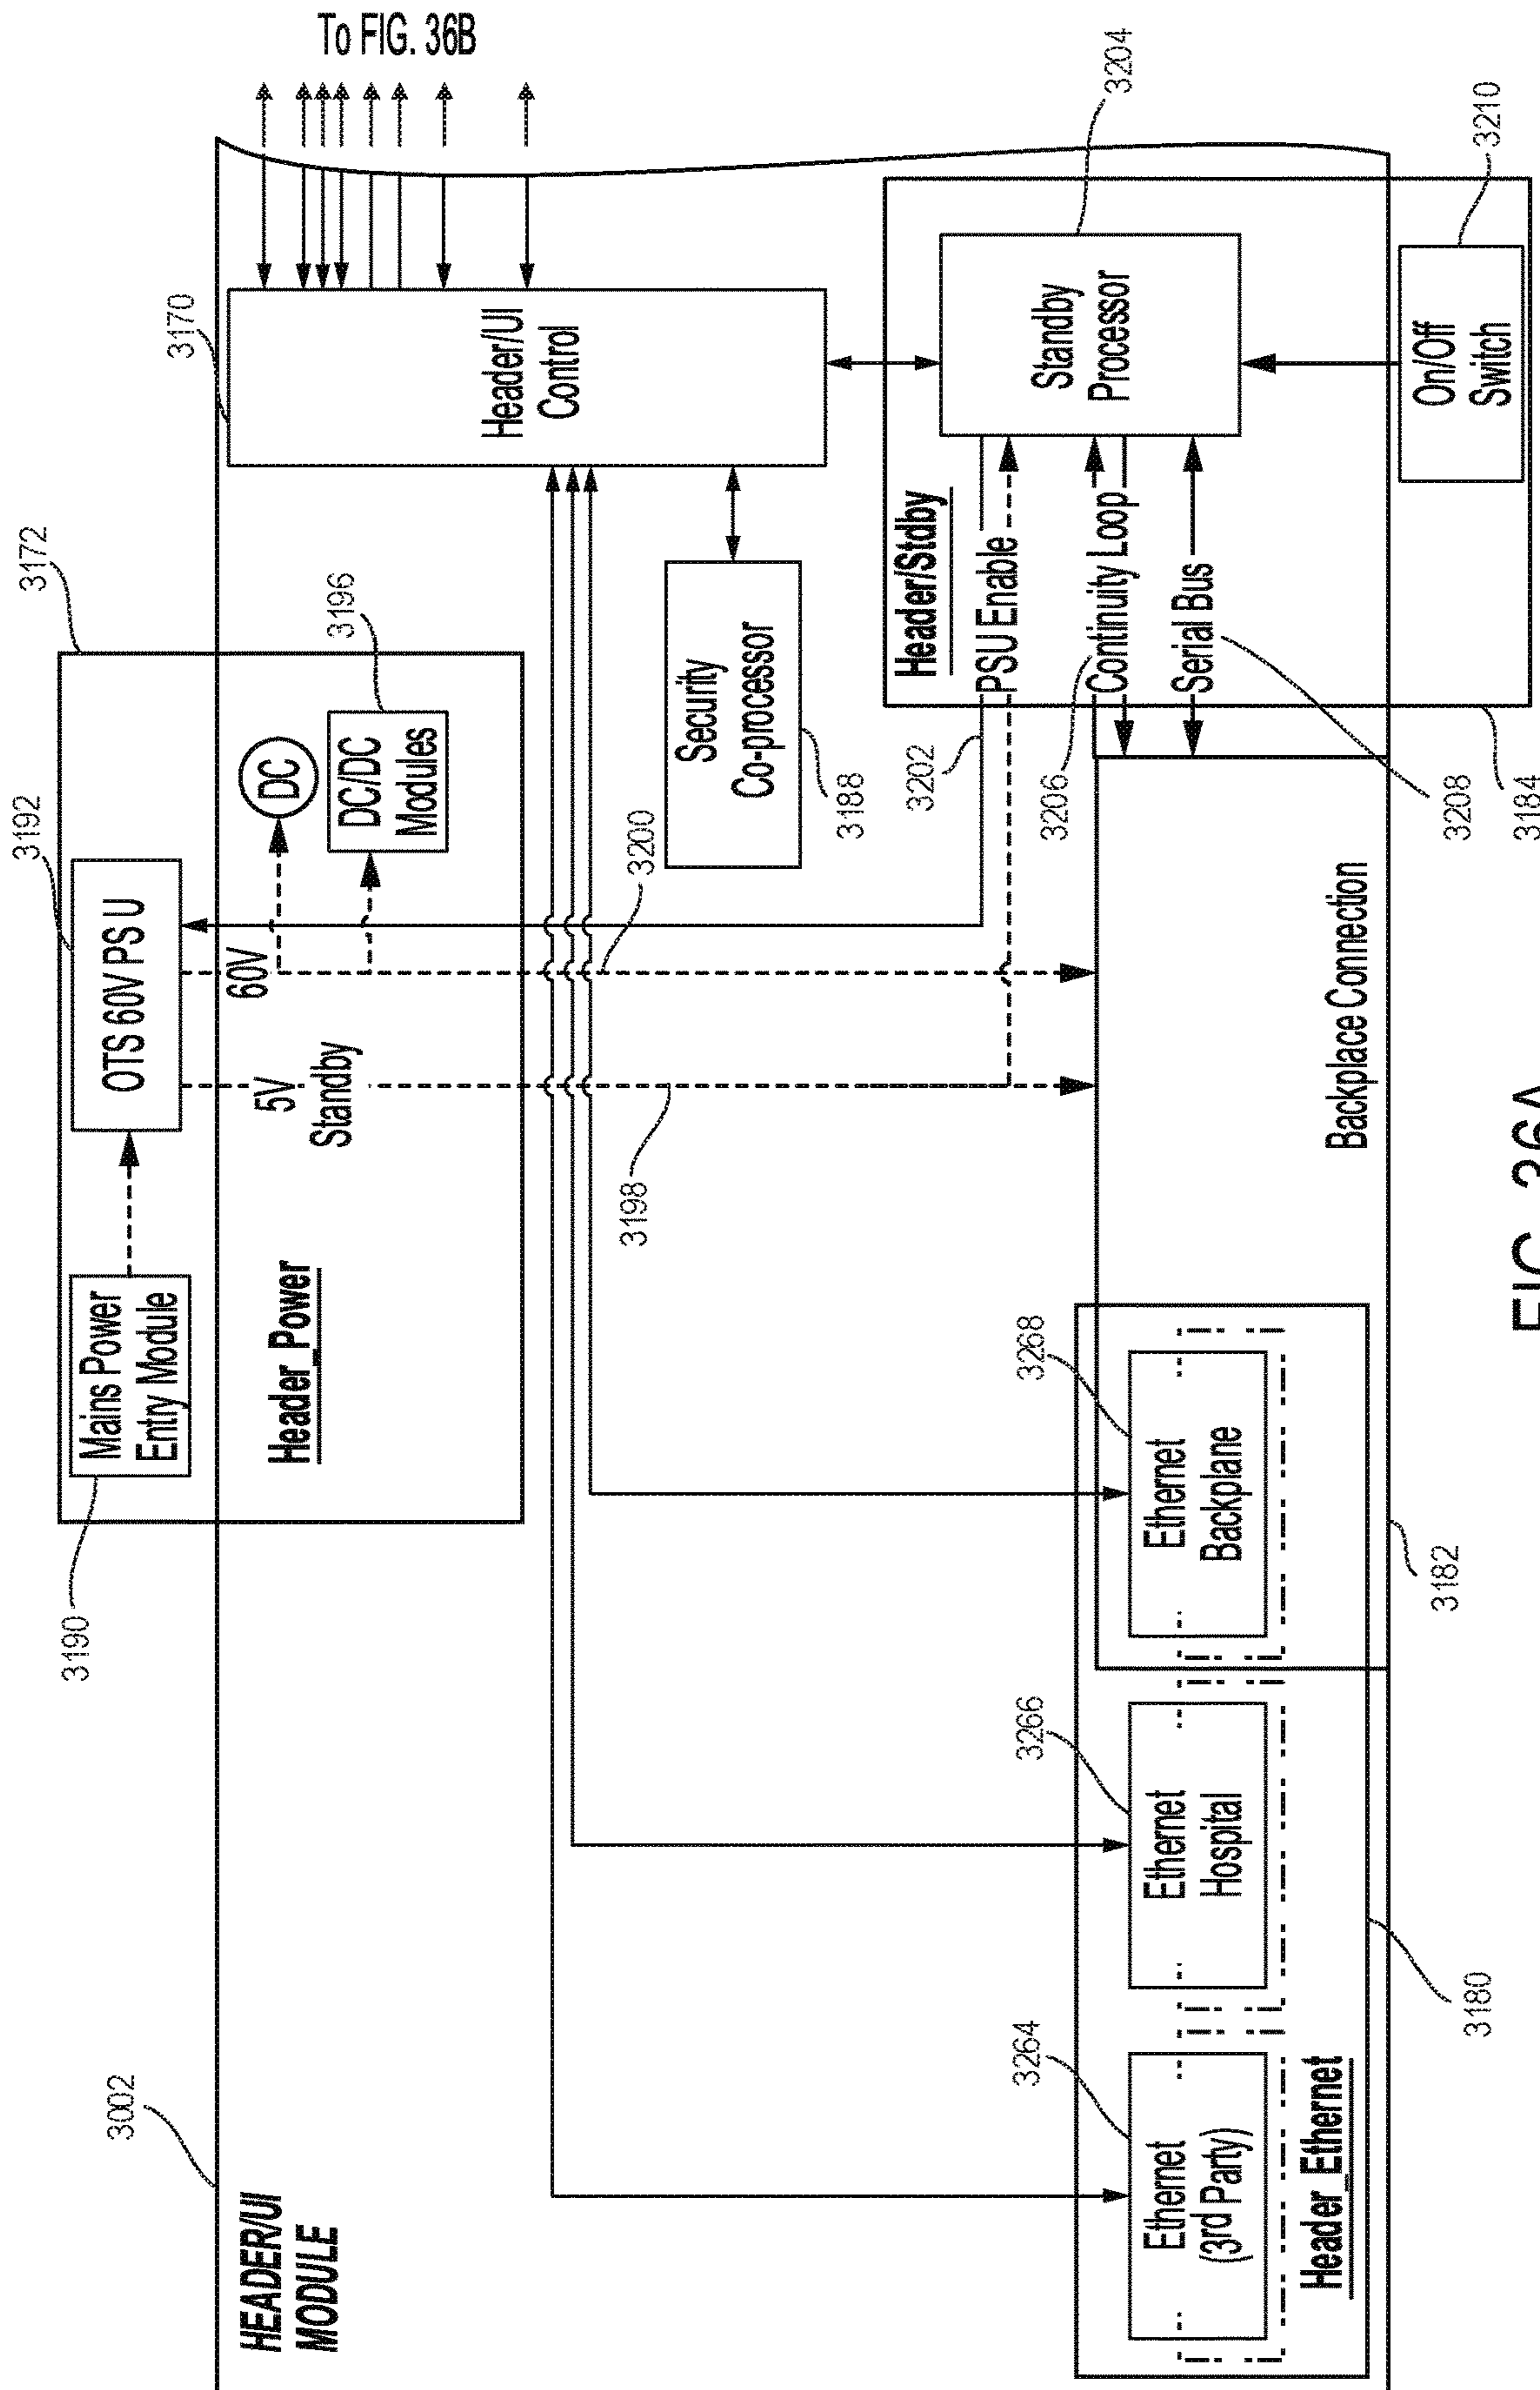


FIG. 36A



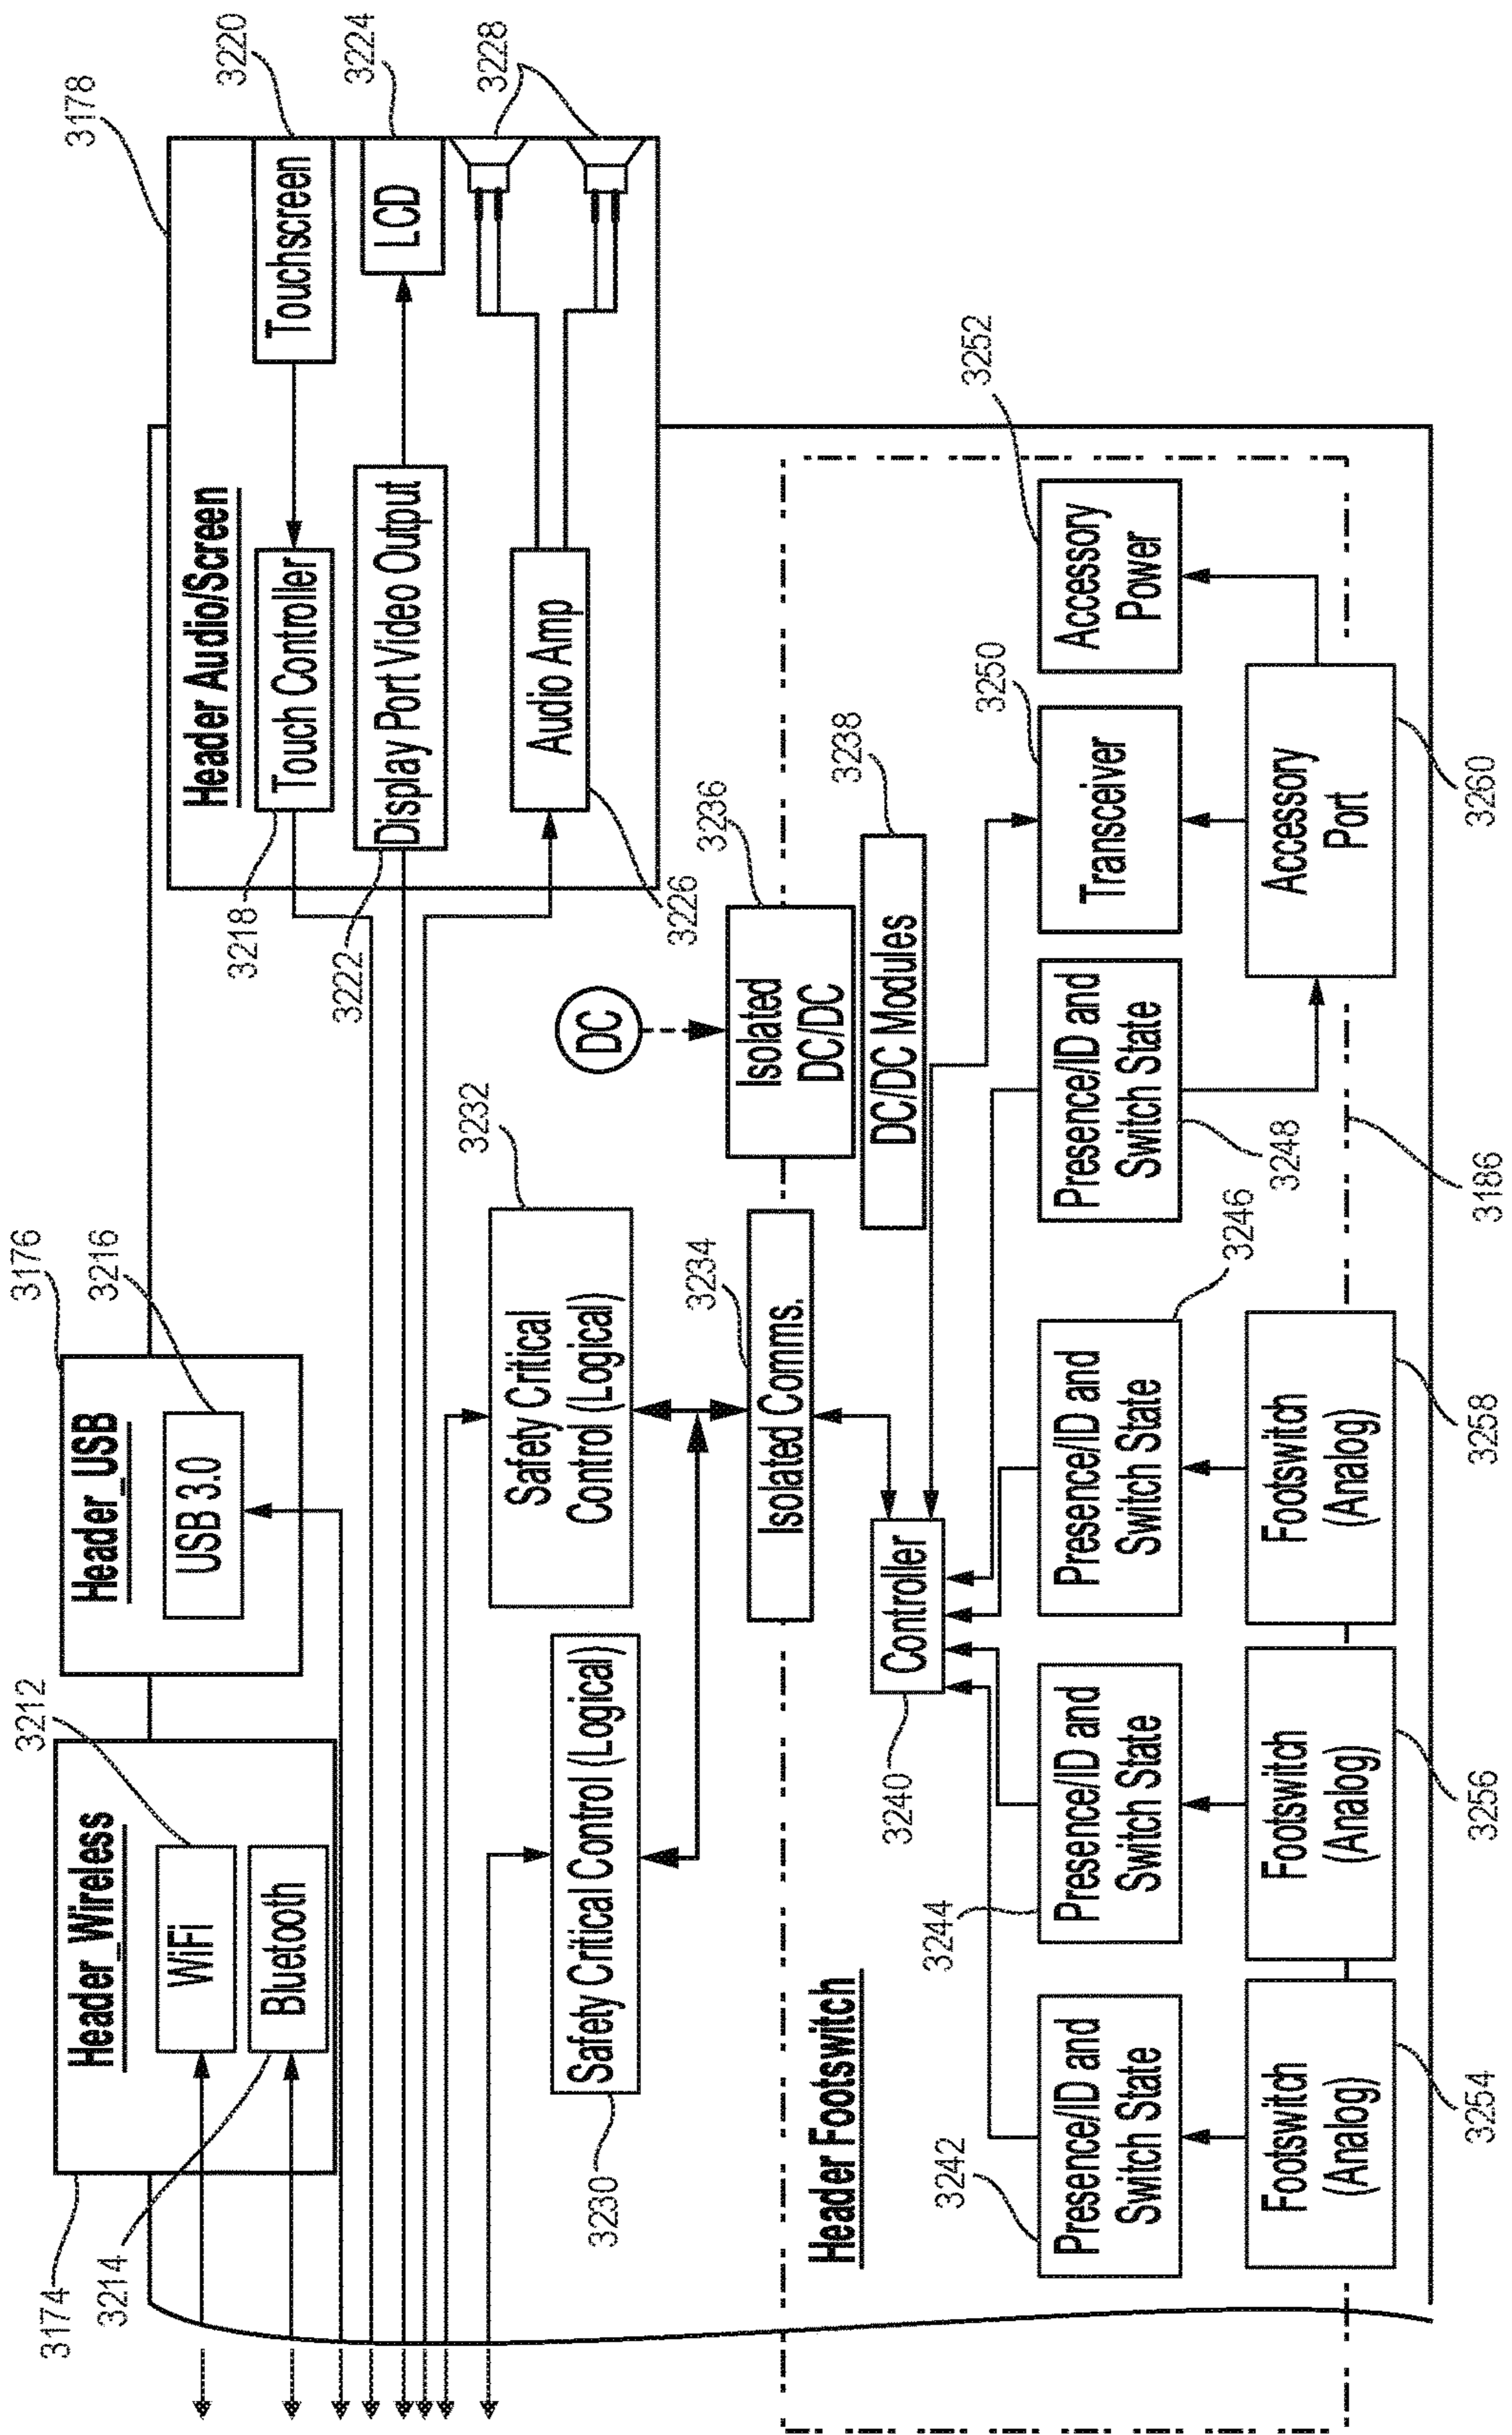

To FIG. 36A

FIG. 36B

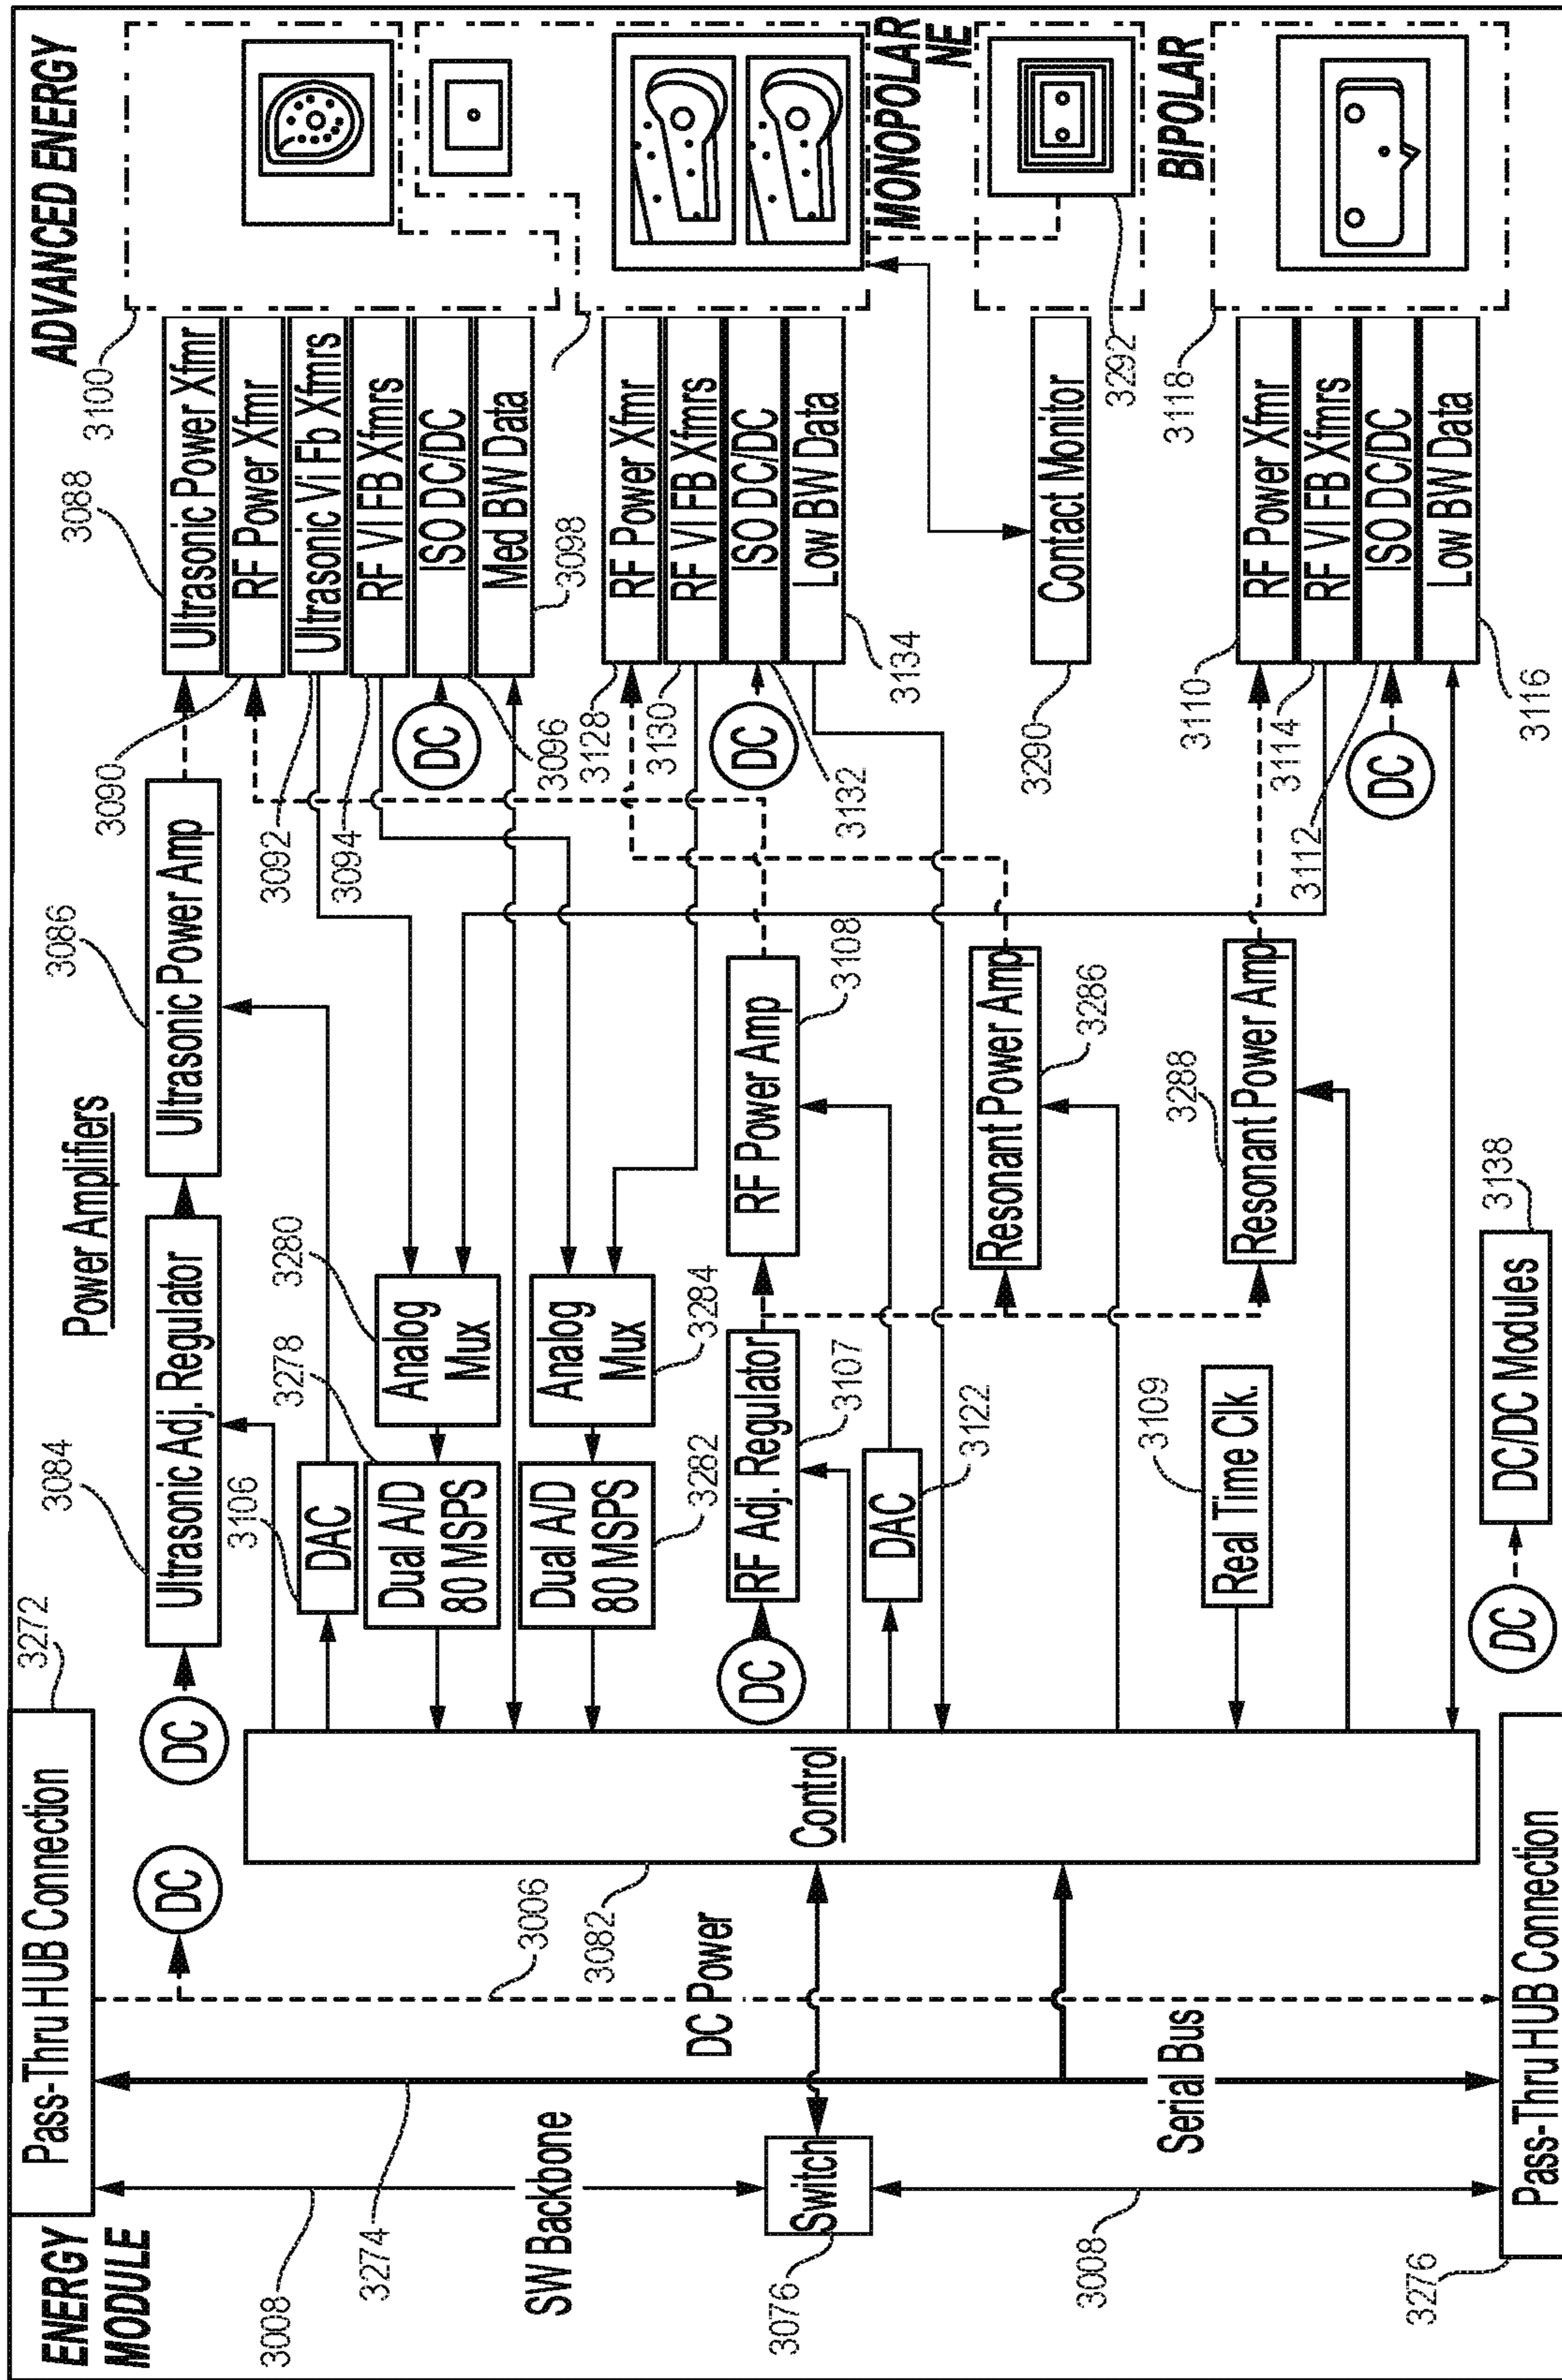


FIG. 37

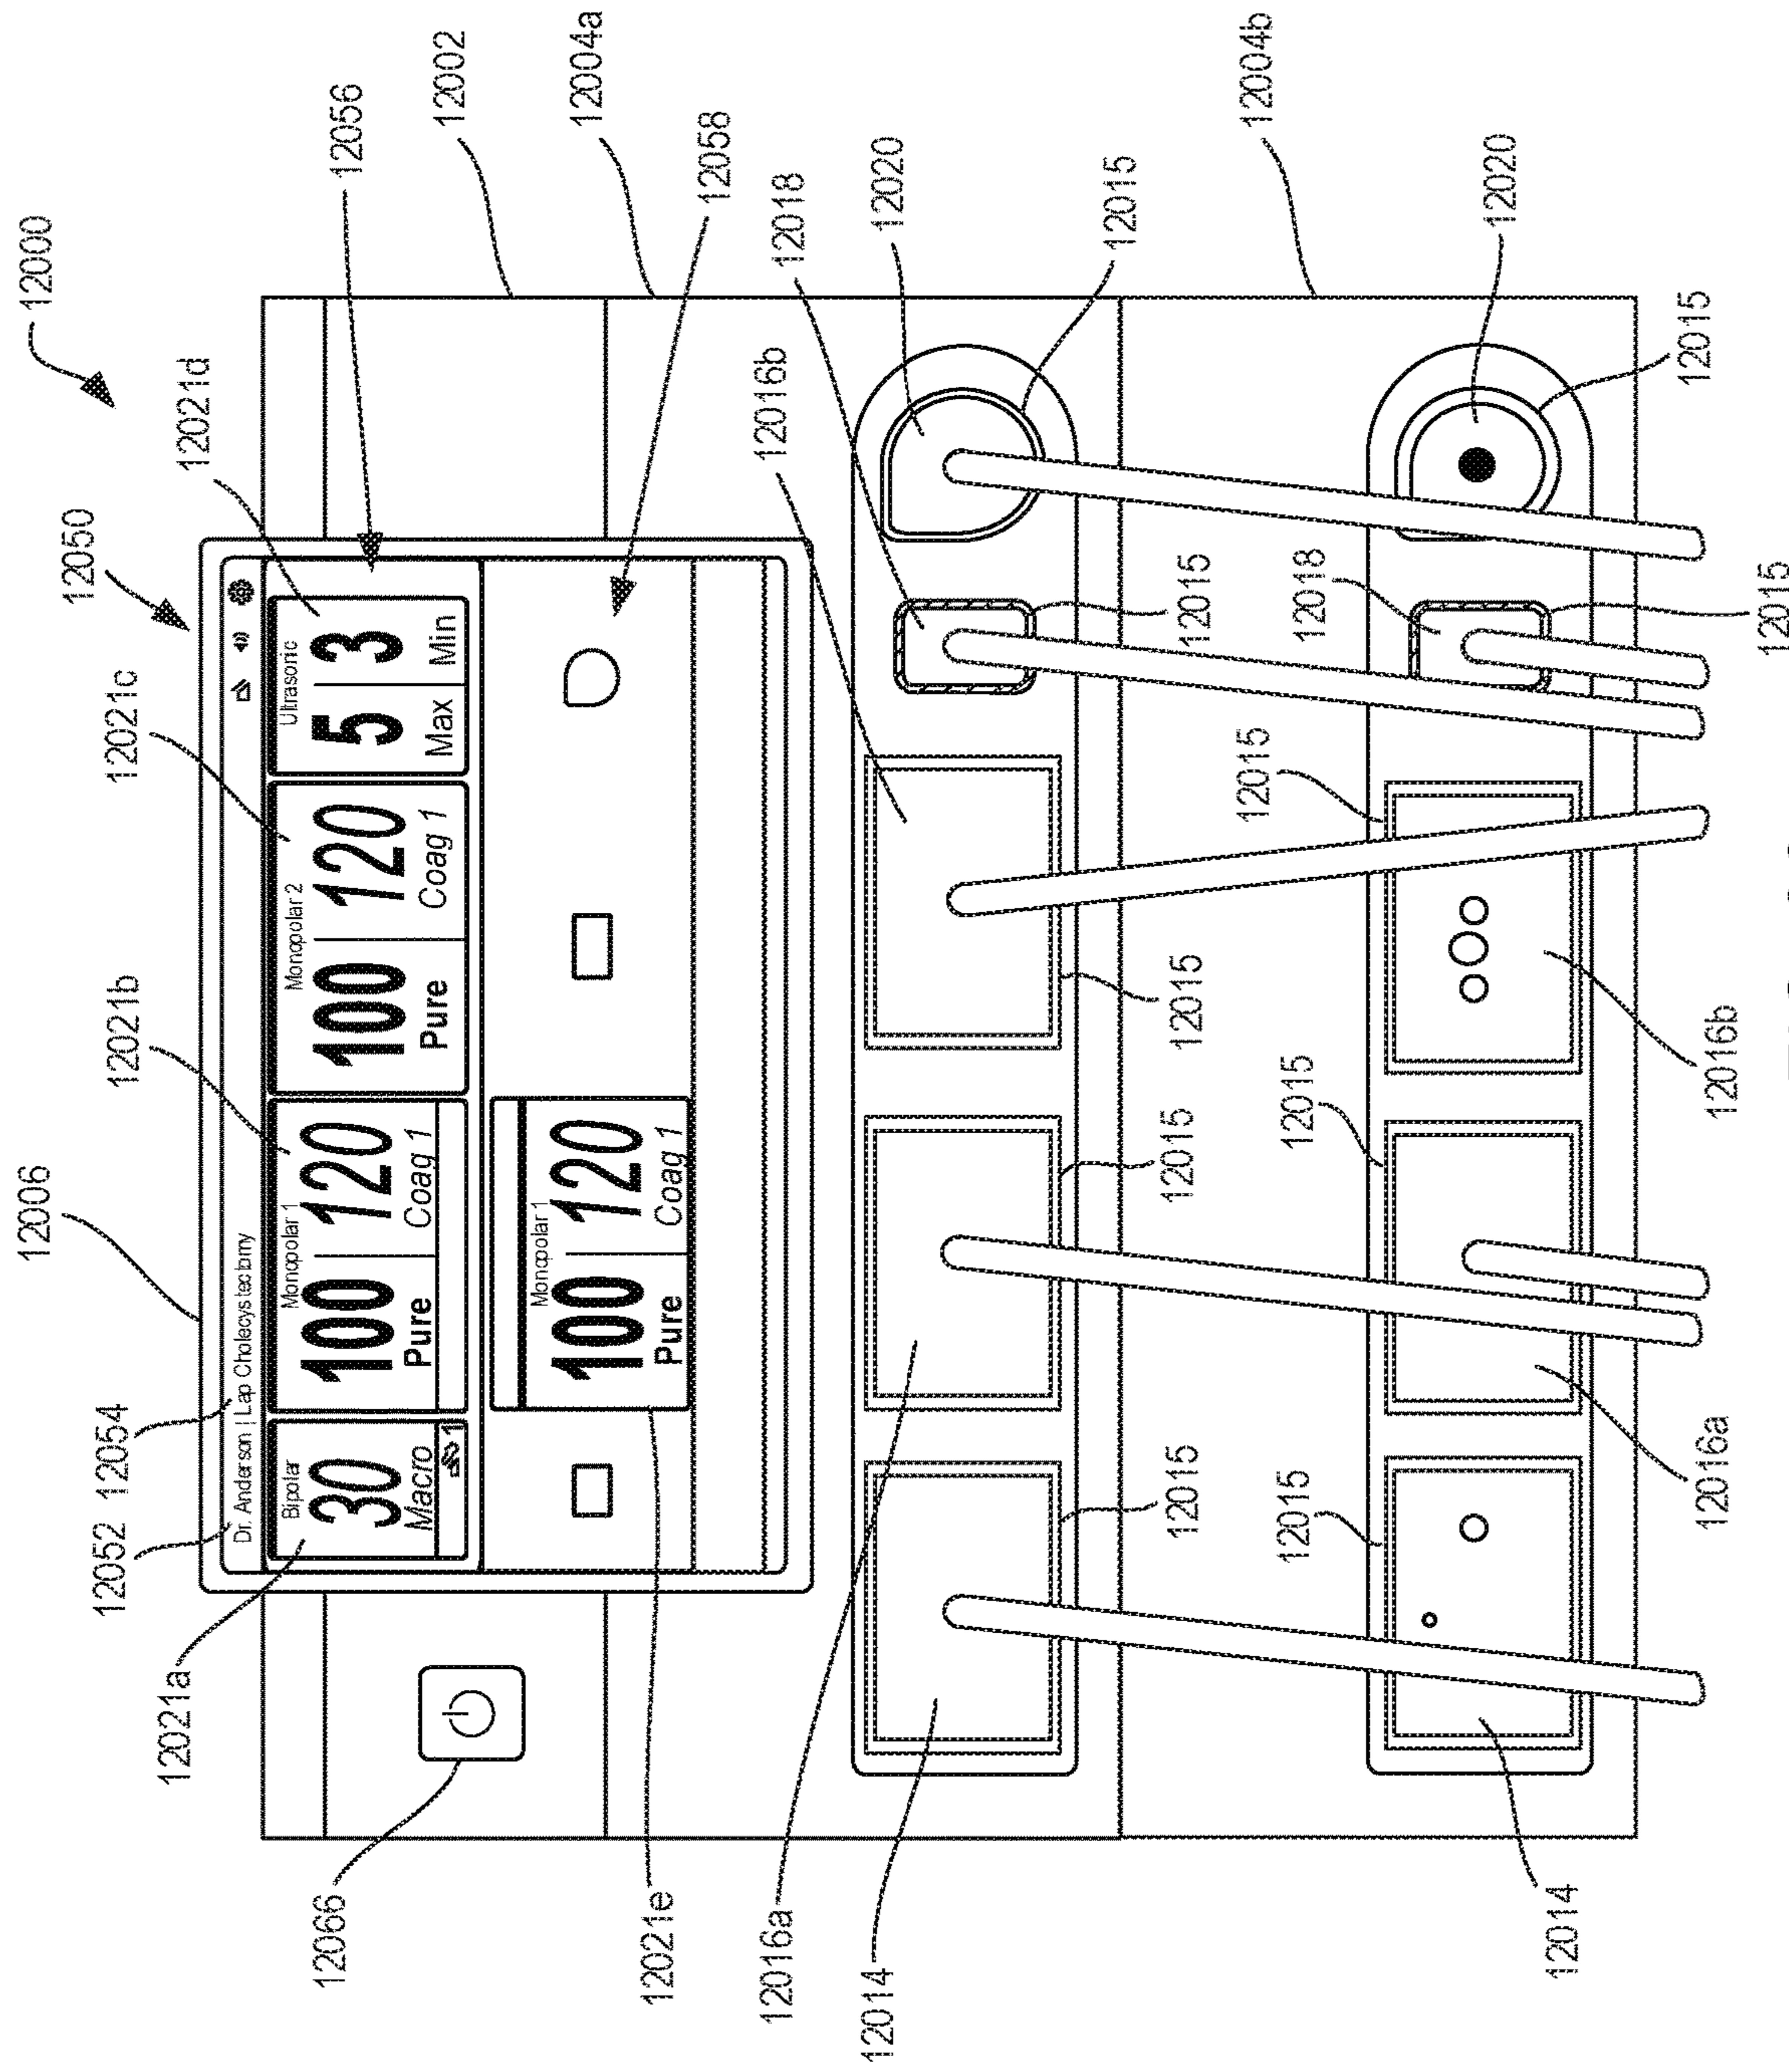


FIG. 38

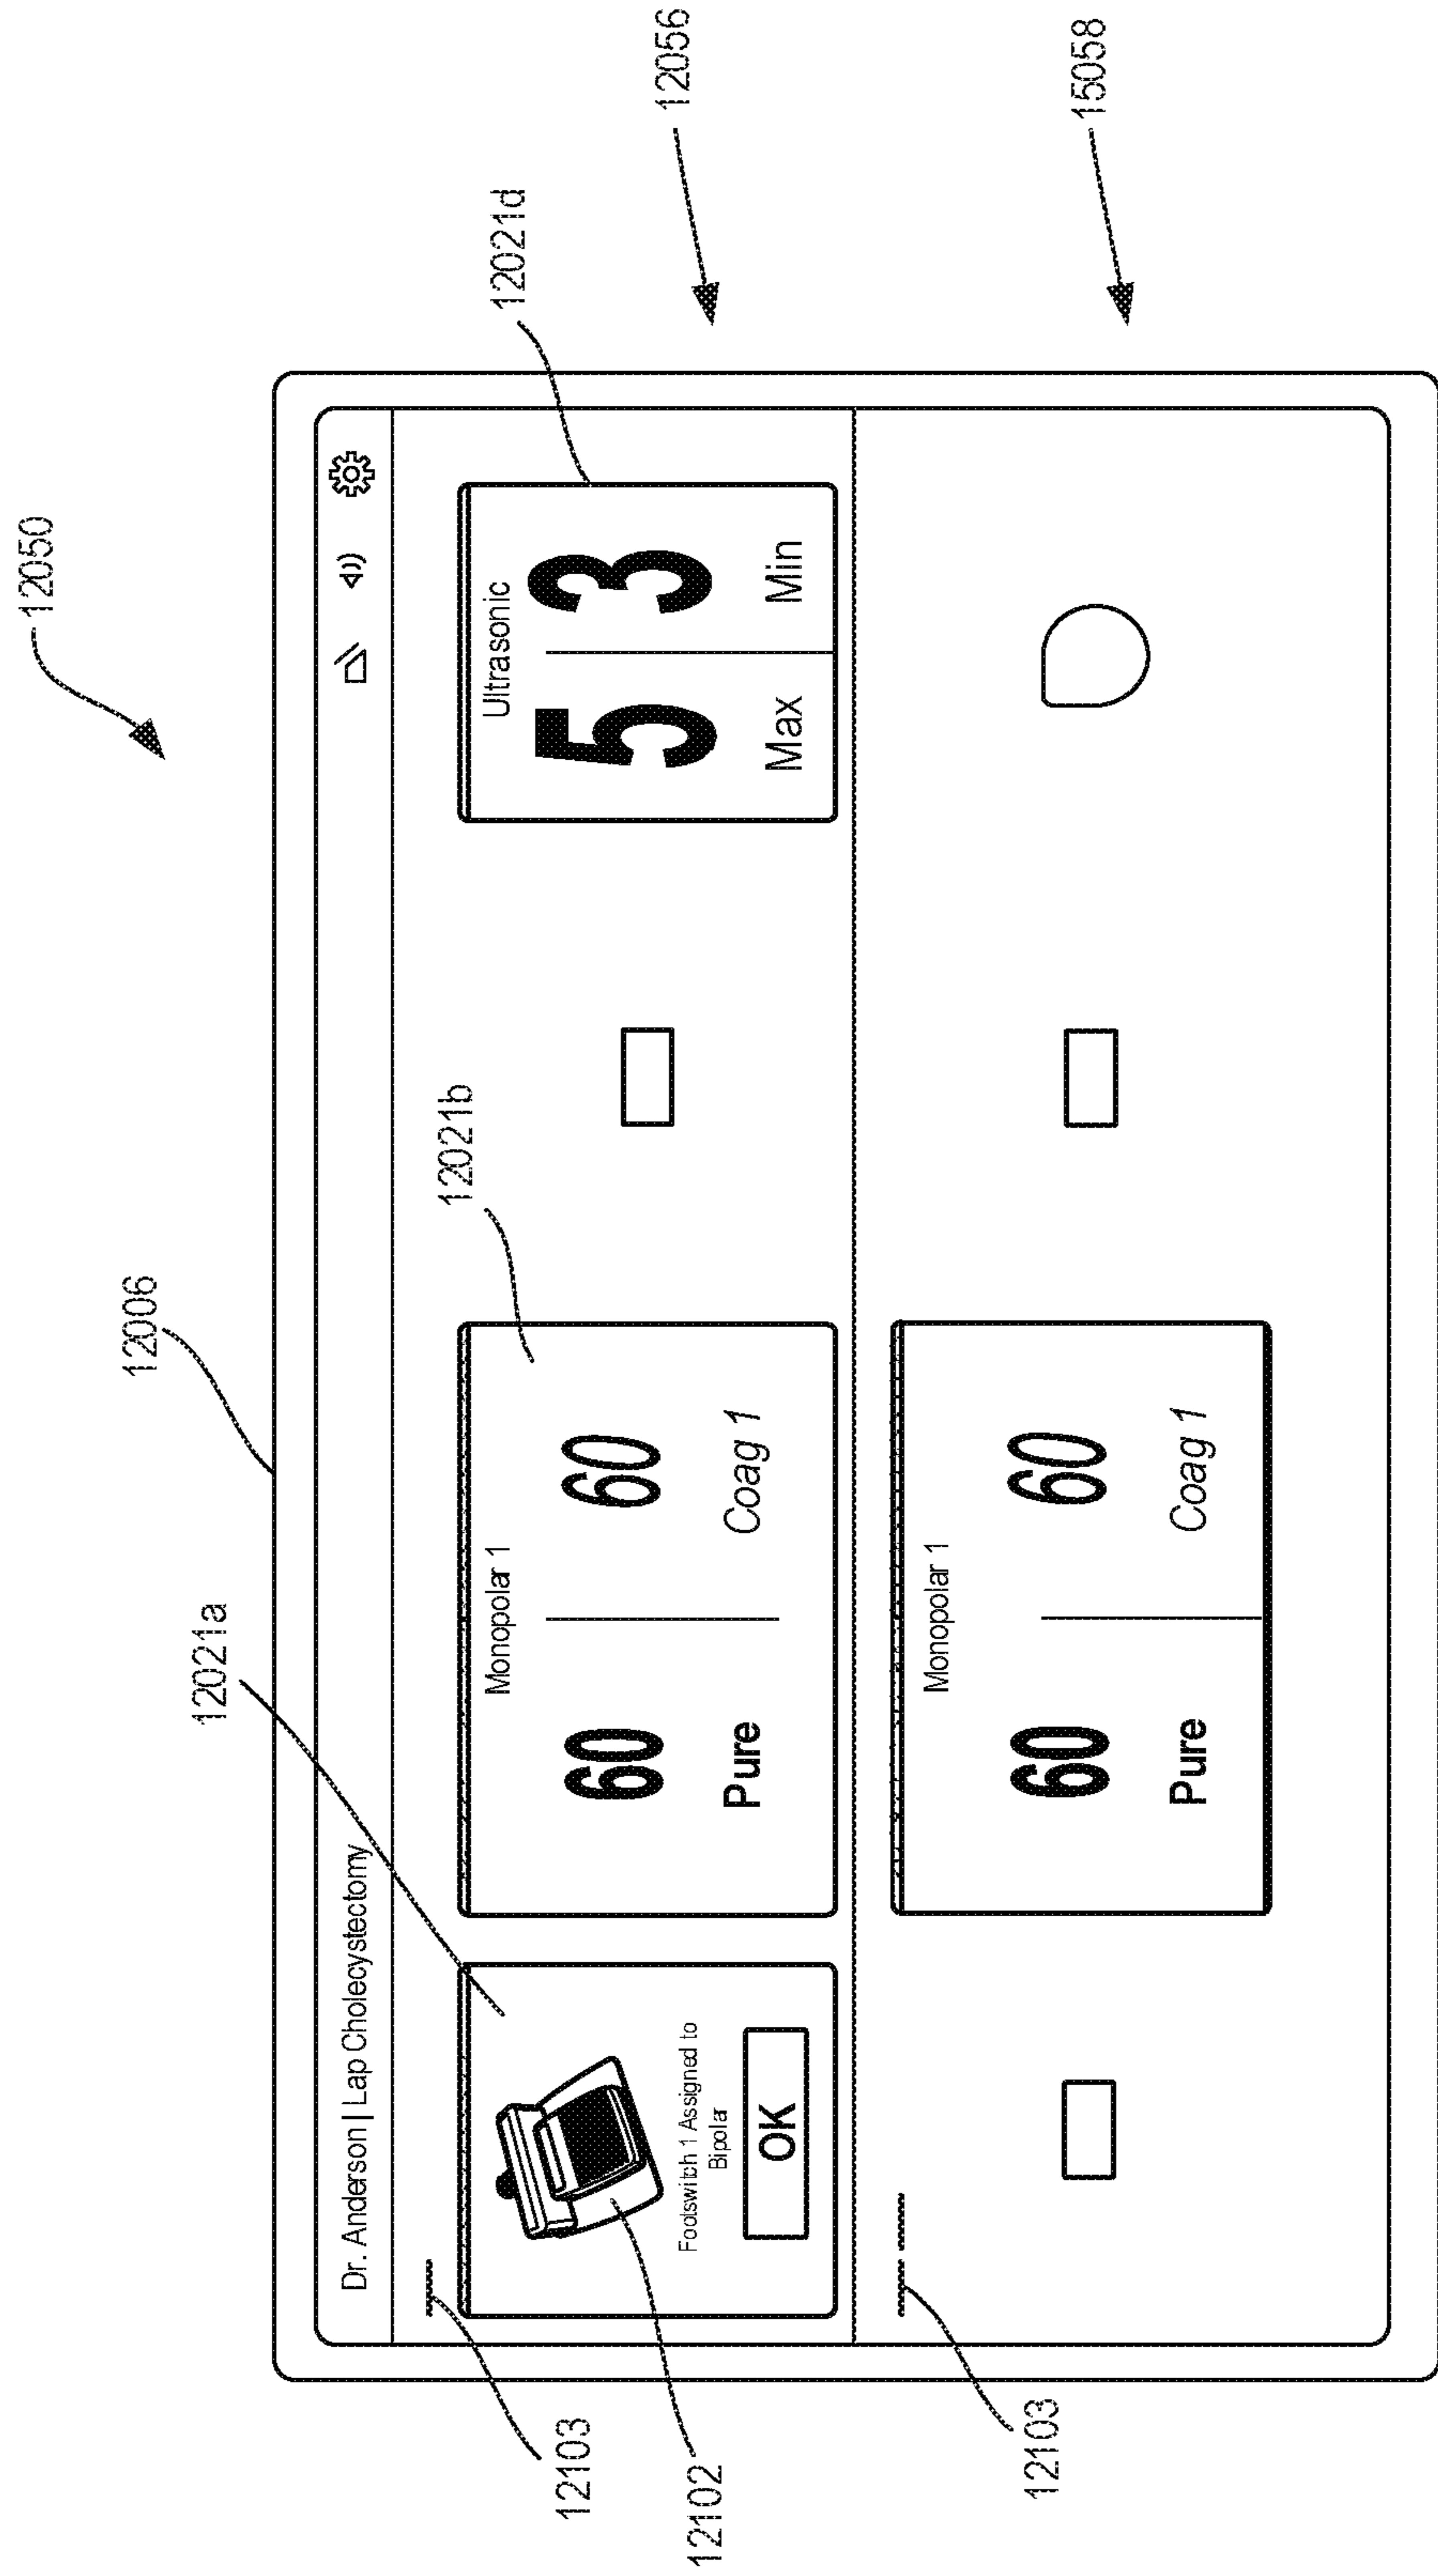


FIG. 39

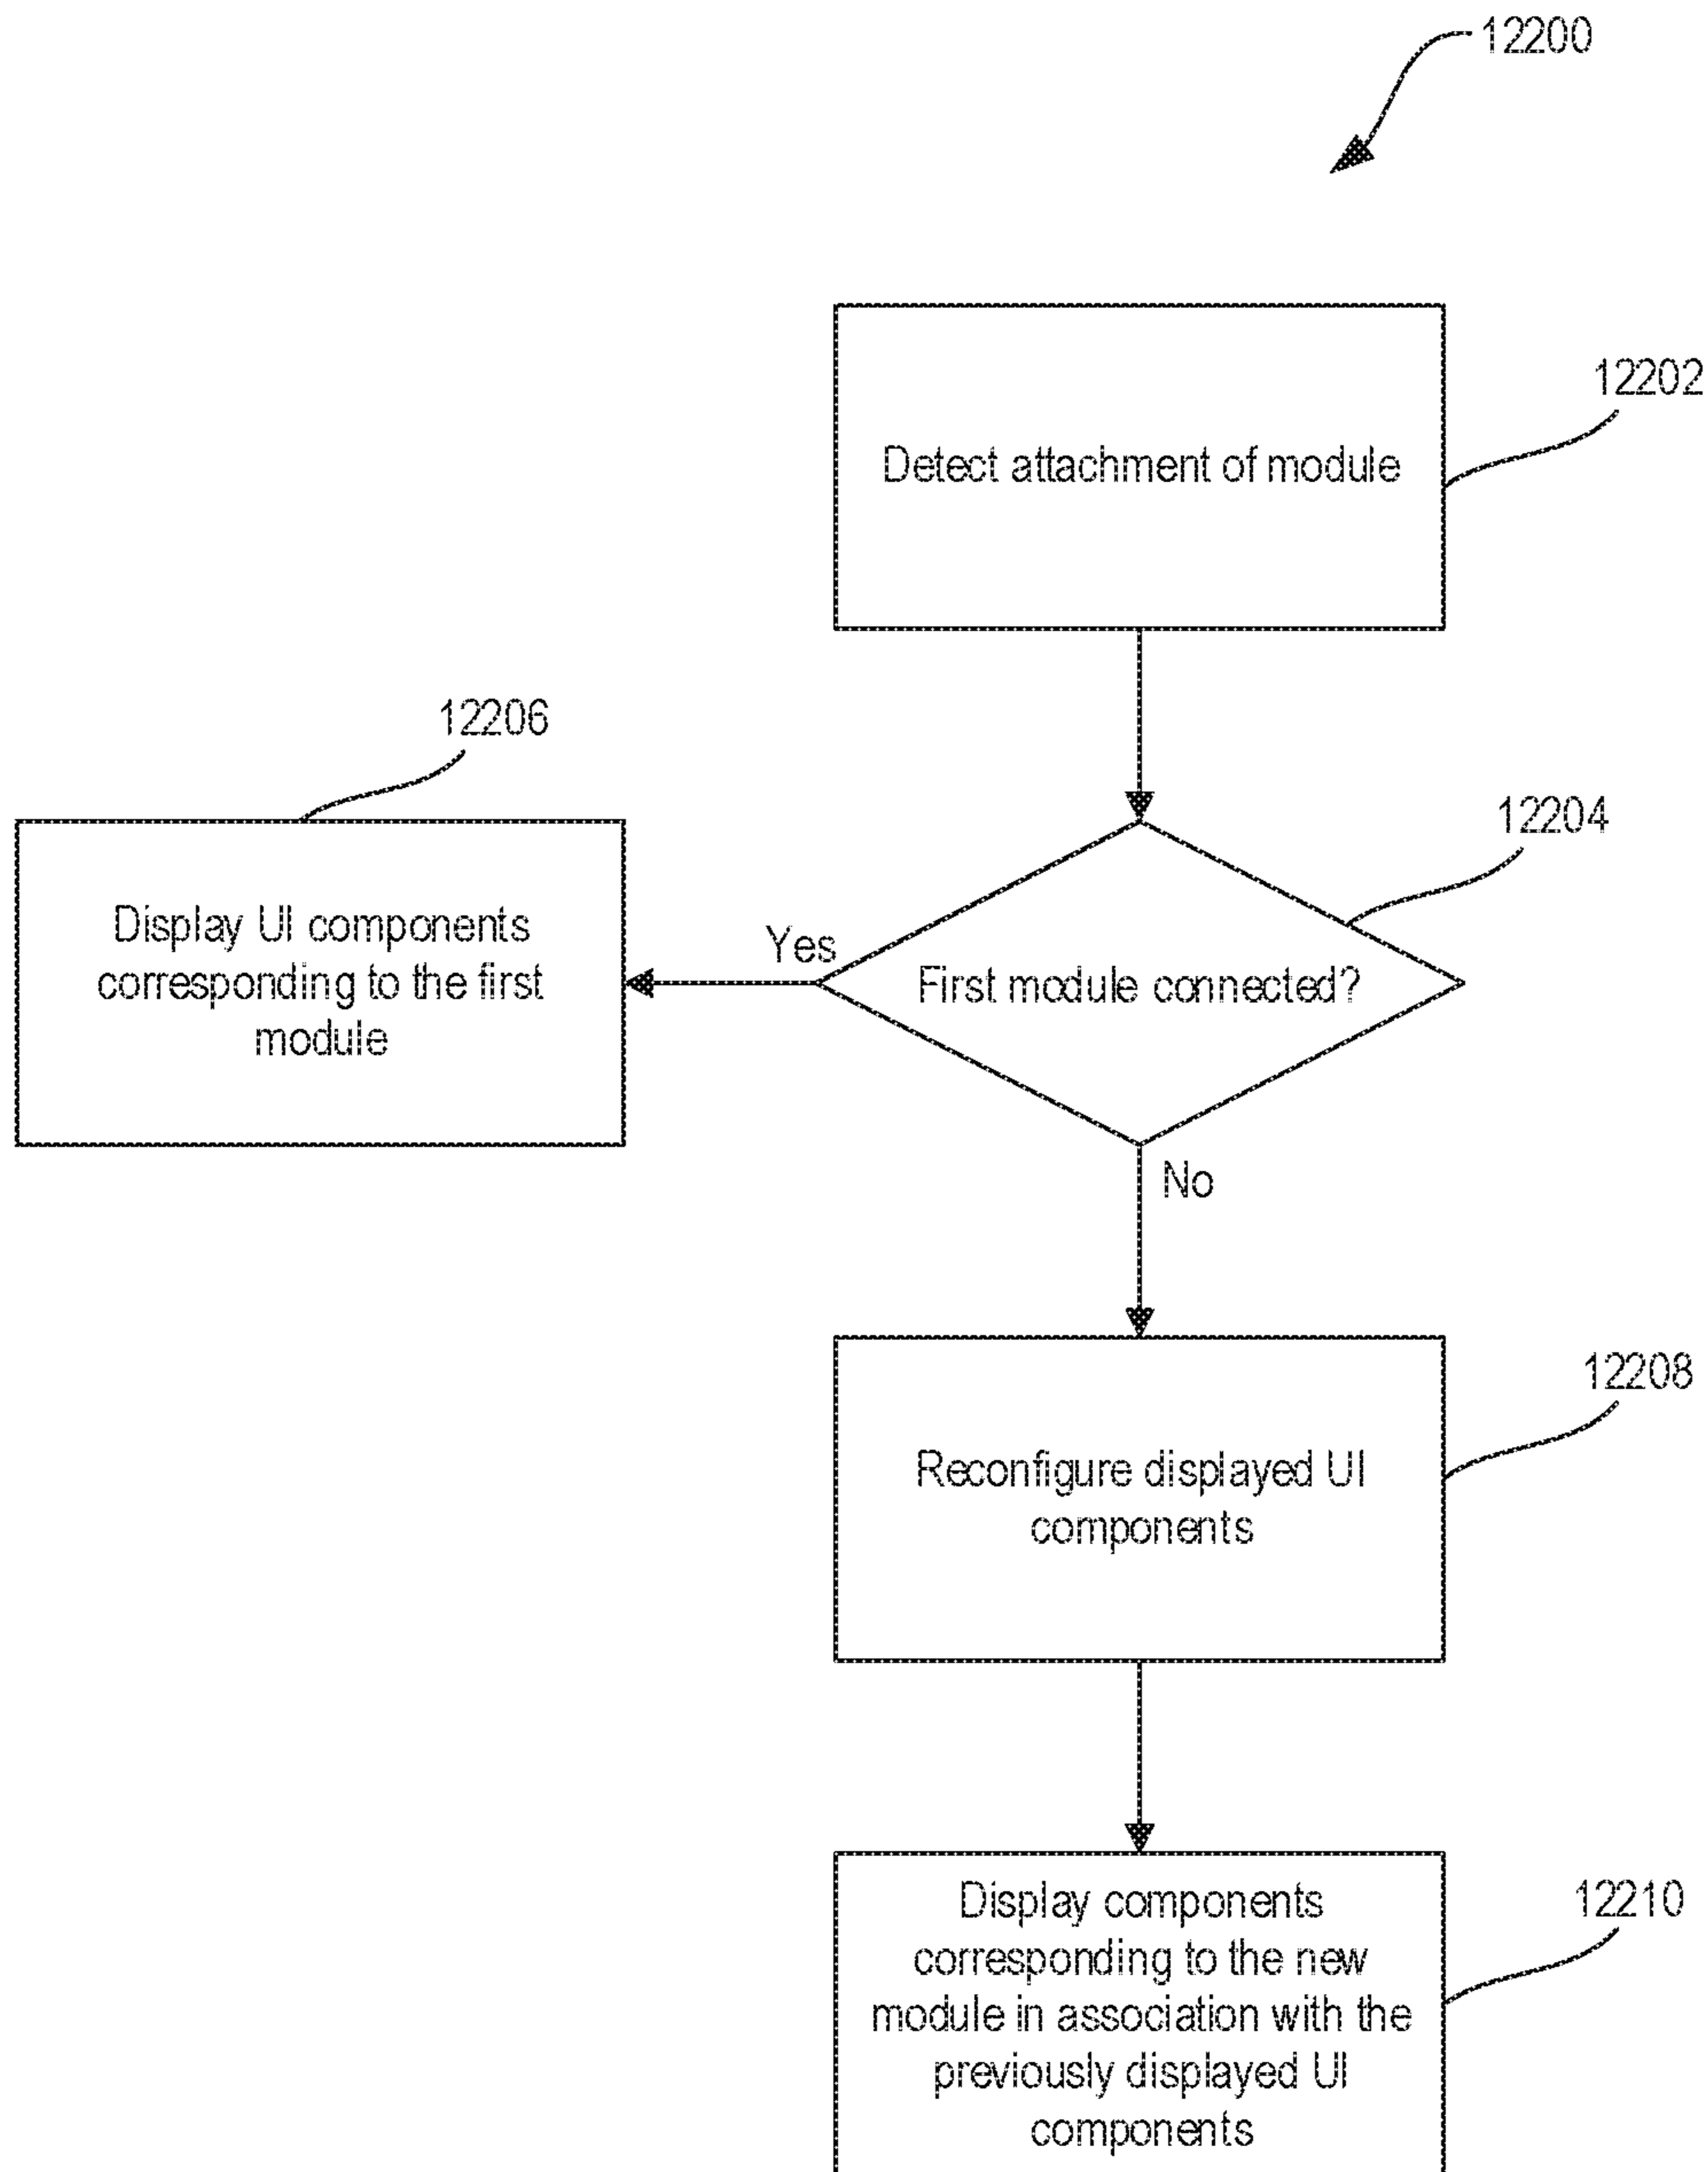


FIG. 40

## CONSOLIDATED USER INTERFACE FOR MODULAR ENERGY SYSTEM

### CROSS-REFERENCE TO RELATED APPLICATIONS

The present application claims priority under 35 U.S.C. § 119(e) to U.S. Provisional Patent Application Ser. No. 62/826,584, titled MODULAR SURGICAL PLATFORM ELECTRICAL ARCHITECTURE, filed Mar. 29, 2019, the disclosure of which is herein incorporated by reference in its entirety.

The present application claims priority under 35 U.S.C. § 119(e) to U.S. Provisional Patent Application Ser. No. 62/826,587, titled MODULAR ENERGY SYSTEM CONNECTIVITY, filed Mar. 29, 2019, the disclosure of which is herein incorporated by reference in its entirety.

The present application claims priority under 35 U.S.C. § 119(e) to U.S. Provisional Patent Application Ser. No. 62/826,588, titled MODULAR ENERGY SYSTEM INSTRUMENT COMMUNICATION TECHNIQUES, filed Mar. 29, 2019, the disclosure of which is herein incorporated by reference in its entirety.

The present application claims priority under 35 U.S.C. § 119(e) to U.S. Provisional Patent Application Ser. No. 62/728,480, titled MODULAR ENERGY SYSTEM AND USER INTERFACE, filed Sep. 7, 2018, the disclosure of which is herein incorporated by reference in its entirety.

### BACKGROUND

The present disclosure relates to various surgical systems, including modular electrosurgical and/or ultrasonic surgical systems. Operating rooms (ORs) are in need of streamlined capital solutions because ORs are a tangled web of cords, devices, and people due to the number of different devices that are needed to complete each surgical procedure. This is a reality of every OR in every market throughout the globe. Capital equipment is a major offender in creating clutter within ORs because most capital equipment performs one task or job, and each type of capital equipment requires unique techniques or methods to use and has a unique user interface. Accordingly, there are unmet consumer needs for capital equipment and other surgical technology to be consolidated in order to decrease the equipment footprint within the OR, streamline the equipment's interfaces, and improve surgical staff efficiency during a surgical procedure by reducing the number of devices that surgical staff members need to interact with.

### SUMMARY

In one general aspect, a header module for a modular energy system. The header module can be configured to removably connect to an energy module, the energy module comprising a port configured to deliver one or more energy modalities to a surgical instrument connected thereto. The header module can comprise: a display screen configured to display a user interface (UI); and a control circuit coupled to the display screen, the control circuit configured to: detect attachment of a first energy module to the modular energy system; control the display screen to display a first UI portion on the UI corresponding to the first energy module, the first UI portion comprising a first UI element corresponding to a first port of the first energy module; detect attachment of a second energy module to the modular energy system; control the display screen to display a second UI

portion on the UI corresponding to the second energy module, the second UI portion comprising a second UI element corresponding to a second port of the second energy module; and control the display screen to reconfigure the first UI portion such that both the first UI portion and the second UI portion are displayed on the display screen.

In another general aspect, a control circuit for a header module of a modular energy system. The header module can comprise a display screen configured to display a user interface (UI) and be coupled to the control circuit, the header module configured to removably connect to an energy module, the energy module comprising a port configured to deliver one or more energy modalities to a surgical instrument connected thereto. The control circuit can be configured to: detect attachment of a first energy module to the modular energy system; control the display screen to display a first UI portion on the UI corresponding to the first energy module, the first UI portion comprising a first UI element corresponding to a first port of the first energy module; detect attachment of a second energy module to the modular energy system; control the display screen to display a second UI portion on the UI corresponding to the second energy module, the second UI portion comprising a second UI element corresponding to a second port of the second energy module; and control the display screen to reconfigure the first UI portion such that both the first UI portion and the second UI portion are displayed on the display screen.

In another general aspect, a header module for a modular energy system. The header module can be configured to removably connect to a plurality of modules to form the modular energy system. The header module can comprise: a display screen configured to display a user interface (UI); and a control circuit coupled to the display screen, the control circuit configured to: detect attachment of a first module to the modular energy system; control the display screen to display a first UI portion on the UI corresponding to the first module, the first UI portion comprising a first UI element corresponding to a first function of the first module; detect attachment of a second module to the modular energy system; control the display screen to display a second UI portion on the UI corresponding to the second module, the second UI portion comprising a second UI element corresponding to a second function of the second module; and control the display screen to reconfigure the first UI portion such that both the first UI portion and the second UI portion are displayed on the display screen.

### FIGURES

The various aspects described herein, both as to organization and methods of operation, together with further objects and advantages thereof, may best be understood by reference to the following description, taken in conjunction with the accompanying drawings as follows.

FIG. 1 is a block diagram of a computer-implemented interactive surgical system, in accordance with at least one aspect of the present disclosure.

FIG. 2 is a surgical system being used to perform a surgical procedure in an operating room, in accordance with at least one aspect of the present disclosure.

FIG. 3 is a surgical hub paired with a visualization system, a robotic system, and an intelligent instrument, in accordance with at least one aspect of the present disclosure.

FIG. 4 is a partial perspective view of a surgical hub enclosure, and of a combo generator module slidably receivable in a drawer of the surgical hub enclosure, in accordance with at least one aspect of the present disclosure.

FIG. 5 is a perspective view of a combo generator module with bipolar, ultrasonic, and monopolar contacts and a smoke evacuation component, in accordance with at least one aspect of the present disclosure.

FIG. 6 illustrates individual power bus attachments for a plurality of lateral docking ports of a lateral modular housing configured to receive a plurality of modules, in accordance with at least one aspect of the present disclosure.

FIG. 7 illustrates a vertical modular housing configured to receive a plurality of modules, in accordance with at least one aspect of the present disclosure.

FIG. 8 illustrates a surgical data network comprising a modular communication hub configured to connect modular devices located in one or more operating theaters of a healthcare facility, or any room in a healthcare facility specially equipped for surgical operations, to the cloud, in accordance with at least one aspect of the present disclosure.

FIG. 9 illustrates a computer-implemented interactive surgical system, in accordance with at least one aspect of the present disclosure.

FIG. 10 illustrates a surgical hub comprising a plurality of modules coupled to the modular control tower, in accordance with at least one aspect of the present disclosure.

FIG. 11 illustrates one aspect of a Universal Serial Bus (USB) network hub device, in accordance with at least one aspect of the present disclosure.

FIG. 12 illustrates a logic diagram of a control system of a surgical instrument or tool, in accordance with at least one aspect of the present disclosure.

FIG. 13 illustrates a control circuit configured to control aspects of the surgical instrument or tool, in accordance with at least one aspect of the present disclosure.

FIG. 14 illustrates a combinational logic circuit configured to control aspects of the surgical instrument or tool, in accordance with at least one aspect of the present disclosure.

FIG. 15 illustrates a sequential logic circuit configured to control aspects of the surgical instrument or tool, in accordance with at least one aspect of the present disclosure.

FIG. 16 illustrates a surgical instrument or tool comprising a plurality of motors which can be activated to perform various functions, in accordance with at least one aspect of the present disclosure.

FIG. 17 is a schematic diagram of a robotic surgical instrument configured to operate a surgical tool described herein, in accordance with at least one aspect of the present disclosure.

FIG. 18 illustrates a block diagram of a surgical instrument programmed to control the distal translation of a displacement member, in accordance with at least one aspect of the present disclosure.

FIG. 19 is a schematic diagram of a surgical instrument configured to control various functions, in accordance with at least one aspect of the present disclosure.

FIG. 20 is a system configured to execute adaptive ultrasonic blade control algorithms in a surgical data network comprising a modular communication hub, in accordance with at least one aspect of the present disclosure.

FIG. 21 illustrates an example of a generator, in accordance with at least one aspect of the present disclosure.

FIG. 22 is a surgical system comprising a generator and various surgical instruments usable therewith, in accordance with at least one aspect of the present disclosure.

FIG. 23 is a diagram of a situationally aware surgical system, in accordance with at least one aspect of the present disclosure.

FIG. 24 is a diagram of various modules and other components that are combinable to customize modular energy systems, in accordance with at least one aspect of the present disclosure.

FIG. 25A is a first illustrative modular energy system configuration including a header module and a display screen that renders a graphical user interface (GUI) for relaying information regarding modules connected to the header module, in accordance with at least one aspect of the present disclosure.

FIG. 25B is the modular energy system shown in FIG. 25A mounted to a cart, in accordance with at least one aspect of the present disclosure.

FIG. 26A is a second illustrative modular energy system configuration including a header module, a display screen, an energy module, and an expanded energy module connected together and mounted to a cart, in accordance with at least one aspect of the present disclosure.

FIG. 26B is a third illustrative modular energy system configuration that is similar to the second configuration shown in FIG. 25A, except that the header module lacks a display screen, in accordance with at least one aspect of the present disclosure.

FIG. 27 is a fourth illustrative modular energy system configuration including a header module, a display screen, an energy module, an expanded energy module, and a technology module connected together and mounted to a cart, in accordance with at least one aspect of the present disclosure.

FIG. 28 is a fifth illustrative modular energy system configuration including a header module, a display screen, an energy module, an expanded energy module, a technology module, and a visualization module connected together and mounted to a cart, in accordance with at least one aspect of the present disclosure.

FIG. 29 is a diagram of a modular energy system including communicably connectable surgical platforms, in accordance with at least one aspect of the present disclosure.

FIG. 30 is a perspective view of a header module of a modular energy system including a user interface, in accordance with at least one aspect of the present disclosure.

FIG. 31 is a block diagram of a stand-alone hub configuration of a modular energy system, in accordance with at least one aspect of the present disclosure.

FIG. 32 is a block diagram of a hub configuration of a modular energy system integrated with a surgical control system, in accordance with at least one aspect of the present disclosure.

FIG. 33 is a block diagram of a user interface module coupled to a communications module of a modular energy system, in accordance with at least one aspect of the present disclosure.

FIG. 34 is a block diagram of an energy module of a modular energy system, in accordance with at least one aspect of the present disclosure.

FIGS. 35A and 35B illustrate a block diagram of an energy module coupled to a header module of a modular energy system, in accordance with at least one aspect of the present disclosure.

FIGS. 36A and 36B illustrate a block diagram of a header/user interface (UI) module of a modular energy system for a hub, such as the header module depicted in FIG. 33, in accordance with at least one aspect of the present disclosure.

FIG. 37 is a block diagram of an energy module for a hub, such as the energy module depicted in FIGS. 31-36B, in accordance with at least one aspect of the present disclosure.

## 5

FIG. 38 is a front view of an illustrative modular energy system including a consolidated user interface (UI), in accordance with at least one aspect of the present disclosure.

FIG. 39 is a view of a graphical UI of an illustrative modular energy system configuration, in accordance with at least one aspect of the present disclosure.

FIG. 40 is a logic flow diagram of a process for displaying UI components for connected modules, in accordance with at least one aspect of the present disclosure.

## DESCRIPTION

Applicant of the present application owns the following U.S. patent applications filed on Sep. 5, 2019, the disclosures of each of which are herein incorporated by reference in their respective entireties:

U.S. patent application Ser. No. 16/562,123, titled METHOD FOR CONSTRUCTING AND USING A MODULAR SURGICAL ENERGY SYSTEM WITH MULTIPLE DEVICES, now U.S. Patent Application Publication No. 2020-0100830;

U.S. patent application Ser. No. 16/562,142, titled METHOD FOR ENERGY DISTRIBUTION IN A SURGICAL MODULAR ENERGY SYSTEM, now U.S. Patent Application Publication No. 2020/0078070;

U.S. patent application Ser. No. 16/562,169, titled SURGICAL MODULAR ENERGY SYSTEM WITH A SEGMENTED BACKPLANE, now U.S. Patent Application Publication No. 2020/0078112;

U.S. patent application Ser. No. 16/562,185, titled SURGICAL MODULAR ENERGY SYSTEM WITH FOOTER MODULE, now U.S. Patent Application Publication No. 2020/0078115;

U.S. patent application Ser. No. 16/562,203, titled POWER AND COMMUNICATION MITIGATION ARRANGEMENT FOR MODULAR SURGICAL ENERGY SYSTEM, now U.S. Patent Application Publication No. 2020/0078118;

U.S. patent application Ser. No. 16/562,212, titled MODULAR SURGICAL ENERGY SYSTEM WITH MODULE POSITIONAL AWARENESS SENSING WITH VOLTAGE DETECTION, now U.S. Patent Application Publication No. 2020/0078119;

U.S. patent application Ser. No. 16/562,234, titled MODULAR SURGICAL ENERGY SYSTEM WITH MODULE POSITIONAL AWARENESS SENSING WITH TIME COUNTER, now U.S. Patent Application Publication No. 2020/0305945;

U.S. patent application Ser. No. 16/562,243, titled MODULAR SURGICAL ENERGY SYSTEM WITH MODULE POSITIONAL AWARENESS WITH DIGITAL LOGIC, now U.S. Patent Application Publication No. 2020/0078120;

U.S. patent application Ser. No. 16/562,135, titled METHOD FOR CONTROLLING AN ENERGY MODULE OUTPUT, now U.S. Patent Application Publication No. 2020/0078076;

U.S. patent application Ser. No. 16/562,180, titled ENERGY MODULE FOR DRIVING MULTIPLE ENERGY MODALITIES, now U.S. Patent Application Publication No. 2020/0078080;

U.S. patent application Ser. No. 16/562,184, titled GROUNDING ARRANGEMENT OF ENERGY MODULES, now U.S. Patent Application Publication No. 2020/0078081;

## 6

U.S. patent application Ser. No. 16/562,188, titled BACKPLANE CONNECTOR DESIGN TO CONNECT STACKED ENERGY MODULES, now U.S. Patent Application Publication No. 2020/0078116;

U.S. patent application Ser. No. 16/562,195, titled ENERGY MODULE FOR DRIVING MULTIPLE ENERGY MODALITIES THROUGH A PORT, now U.S. Patent Application Publication No. 2020/0078117;

U.S. patent application Ser. No. 16/562,202, titled SURGICAL INSTRUMENT UTILIZING DRIVE SIGNAL TO POWER SECONDARY FUNCTION, now U.S. Patent Application Publication No. 2020/0078082;

U.S. patent application Ser. No. 16/562,144, titled METHOD FOR CONTROLLING A MODULAR ENERGY SYSTEM USER INTERFACE, now U.S. Patent Application Publication No. 2020/0078106;

U.S. patent application Ser. No. 16/562,151, titled PASSIVE HEADER MODULE FOR A MODULAR ENERGY SYSTEM, now U.S. Patent Application Publication No. 2020/0078110;

U.S. patent application Ser. No. 16/562,159, titled AUDIO TONE CONSTRUCTION FOR AN ENERGY MODULE OF A MODULAR ENERGY SYSTEM, now U.S. Patent Application Publication No. 2020/0314569;

U.S. patent application Ser. No. 16/562,163, titled ADAPTABLY CONNECTABLE AND REASSIGNABLE SYSTEM ACCESSORIES FOR MODULAR ENERGY SYSTEM, now U.S. Patent Application Publication No. 2020/0078111;

U.S. patent application Ser. No. 16/562,125, titled METHOD FOR COMMUNICATING BETWEEN MODULES AND DEVICES IN A MODULAR SURGICAL SYSTEM, now U.S. Patent Application Publication No. 2020/0100825;

U.S. patent application Ser. No. 16/562,137, titled FLEXIBLE HAND-SWITCH CIRCUIT, now U.S. Patent Application Publication No. 2020/0106220;

U.S. patent application Ser. No. 16/562,143, titled FIRST AND SECOND COMMUNICATION PROTOCOL ARRANGEMENT FOR DRIVING PRIMARY AND SECONDARY DEVICES THROUGH A SINGLE PORT, now U.S. Patent Application Publication No. 2020/0090808;

U.S. patent application Ser. No. 16/562,148, titled FLEXIBLE NEUTRAL ELECTRODE, now U.S. Patent Application Publication No. 2020/0078077;

U.S. patent application Ser. No. 16/562,154, titled SMART RETURN PAD SENSING THROUGH MODULATION OF NEAR FIELD COMMUNICATION AND CONTACT QUALITY MONITORING SIGNALS, now U.S. Patent Application Publication No. 2020/0078089;

U.S. patent application Ser. No. 16/562,162, titled AUTOMATIC ULTRASONIC ENERGY ACTIVATION CIRCUIT DESIGN FOR MODULAR SURGICAL SYSTEMS, now U.S. Patent Application Publication No. 2020/0305924;

U.S. patent application Ser. No. 16/562,167, titled COORDINATED STACKABLE MULTI-MODULE SURGICAL SYSTEM, now U.S. Pat. No. 11,638,602;

U.S. patent application Ser. No. 16/562,170, titled MANAGING SIMULTANEOUS MONOPOLAR OUTPUTS USING DUTY CYCLE AND SYNCHRONIZATION, now U.S. Patent Application Publication No. 2020/0078079;



U.S. patent application Ser. No. 16/562,172, titled PORT PRESENCE DETECTION SYSTEM FOR MODULAR ENERGY SYSTEM, now U.S. Patent Application Publication No. 2020/0078113;

U.S. patent application Ser. No. 16/562,175, titled INSTRUMENT TRACKING ARRANGEMENT BASED ON REAL TIME CLOCK INFORMATION, now U.S. Patent Application Publication No. 2020/0078071;

U.S. patent application Ser. No. 16/562,177, titled REGIONAL LOCATION TRACKING OF COMPONENTS OF A MODULAR ENERGY SYSTEM, now U.S. Patent Application Publication No. 2020/0078114;

U.S. Design patent application Serial No. 29/704,610, titled ENERGY MODULE, now U.S. Design patent application Serial No. D928,725;

U.S. Design patent application Serial No. 29/704,614, titled ENERGY MODULE MONOPOLAR PORT, now U.S. Design Pat. No. D928,726;

U.S. Design patent application Serial No. 29/704,616, titled ENERGY MODULE WITH A BACKPLANE CONNECTOR, now U.S. Design Pat. No. D924,139; and

U.S. Design patent application Serial No. 29/704,617, titled DISPLAY PANEL OR PORTION THEREOF WITH GRAPHICAL USER INTERFACE FOR ENERGY MODULE, now U.S. Design Pat. No. D939,545.

Before explaining various aspects of surgical devices and generators in detail, it should be noted that the illustrative examples are not limited in application or use to the details of construction and arrangement of parts illustrated in the accompanying drawings and description. The illustrative examples may be implemented or incorporated in other aspects, variations and modifications, and may be practiced or carried out in various ways. Further, unless otherwise indicated, the terms and expressions employed herein have been chosen for the purpose of describing the illustrative examples for the convenience of the reader and are not for the purpose of limitation thereof. Also, it will be appreciated that one or more of the following-described aspects, expressions of aspects, and/or examples, can be combined with any one or more of the other following-described aspects, expressions of aspects and/or examples.

Various aspects are directed to improved ultrasonic surgical devices, electrosurgical devices and generators for use therewith. Aspects of the ultrasonic surgical devices can be configured for transecting and/or coagulating tissue during surgical procedures, for example. Aspects of the electrosurgical devices can be configured for transecting, coagulating, scaling, welding and/or desiccating tissue during surgical procedures, for example.

#### Surgical System Hardware

Referring to FIG. 1, a computer-implemented interactive surgical system **100** includes one or more surgical systems **102** and a cloud-based system (e.g., the cloud **104** that may include a remote server **113** coupled to a storage device **105**). Each surgical system **102** includes at least one surgical hub **106** in communication with the cloud **104** that may include a remote server **113**. In one example, as illustrated in FIG. 1, the surgical system **102** includes a visualization system **108**, a robotic system **110**, and a handheld intelligent surgical instrument **112**, which are configured to communicate with one another and/or the hub **106**. In some aspects, a surgical system **102** may include an M number of hubs

**106**, an N number of visualization systems **108**, an O number of robotic systems **110**, and a P number of handheld intelligent surgical instruments **112**, where M, N, O, and P are integers greater than or equal to one.

FIG. 2 depicts an example of a surgical system **102** being used to perform a surgical procedure on a patient who is lying down on an operating table **114** in a surgical operating room **116**. A robotic system **110** is used in the surgical procedure as a part of the surgical system **102**. The robotic system **110** includes a surgeon's console **118**, a patient side cart **120** (surgical robot), and a surgical robotic hub **122**. The patient side cart **120** can manipulate at least one removably coupled surgical tool **117** through a minimally invasive incision in the body of the patient while the surgeon views the surgical site through the surgeon's console **118**. An image of the surgical site can be obtained by a medical imaging device **124**, which can be manipulated by the patient side cart **120** to orient the imaging device **124**. The robotic hub **122** can be used to process the images of the surgical site for subsequent display to the surgeon through the surgeon's console **118**.

Other types of robotic systems can be readily adapted for use with the surgical system **102**. Various examples of robotic systems and surgical tools that are suitable for use with the present disclosure are described in U.S. Provisional Patent Application Ser. No. 62/611,339, titled ROBOT ASSISTED SURGICAL PLATFORM, filed Dec. 28, 2017, the disclosure of which is herein incorporated by reference in its entirety.

Various examples of cloud-based analytics that are performed by the cloud **104**, and are suitable for use with the present disclosure, are described in U.S. Provisional Patent Application Ser. No. 62/611,340, titled CLOUD-BASED MEDICAL ANALYTICS, filed Dec. 28, 2017, the disclosure of which is herein incorporated by reference in its entirety.

In various aspects, the imaging device **124** includes at least one image sensor and one or more optical components. Suitable image sensors include, but are not limited to, Charge-Coupled Device (CCD) sensors and Complementary Metal-Oxide Semiconductor (CMOS) sensors.

The optical components of the imaging device **124** may include one or more illumination sources and/or one or more lenses. The one or more illumination sources may be directed to illuminate portions of the surgical field. The one or more image sensors may receive light reflected or refracted from the surgical field, including light reflected or refracted from tissue and/or surgical instruments.

The one or more illumination sources may be configured to radiate electromagnetic energy in the visible spectrum as well as the invisible spectrum. The visible spectrum, sometimes referred to as the optical spectrum or luminous spectrum, is that portion of the electromagnetic spectrum that is visible to (i.e., can be detected by) the human eye and may be referred to as visible light or simply light. A typical human eye will respond to wavelengths in air that are from about 380 nm to about 750 nm.

The invisible spectrum (i.e., the non-luminous spectrum) is that portion of the electromagnetic spectrum that lies below and above the visible spectrum (i.e., wavelengths below about 380 nm and above about 750 nm). The invisible spectrum is not detectable by the human eye. Wavelengths greater than about 750 nm are longer than the red visible spectrum, and they become invisible infrared (IR), microwave, and radio electromagnetic radiation. Wavelengths less

than about 380 nm are shorter than the violet spectrum, and they become invisible ultraviolet, x-ray, and gamma ray electromagnetic radiation.

In various aspects, the imaging device **124** is configured for use in a minimally invasive procedure. Examples of imaging devices suitable for use with the present disclosure include, but not limited to, an arthroscope, angioscope, bronchoscope, choledochoscope, colonoscope, cytoscope, duodenoscope, enteroscope, esophagogastro-duodenoscope (gastroscope), endoscope, laryngoscope, nasopharyngoneproscope, sigmoidoscope, thoracoscope, and ureteroscope.

In one aspect, the imaging device employs multi-spectrum monitoring to discriminate topography and underlying structures. A multi-spectral image is one that captures image data within specific wavelength ranges across the electromagnetic spectrum. The wavelengths may be separated by filters or by the use of instruments that are sensitive to particular wavelengths, including light from frequencies beyond the visible light range, e.g., IR and ultraviolet. Spectral imaging can allow extraction of additional information the human eye fails to capture with its receptors for red, green, and blue. The use of multi-spectral imaging is described in greater detail under the heading “Advanced Imaging Acquisition Module” in U.S. Provisional Patent Application Ser. No. 62/611,341, titled INTERACTIVE SURGICAL PLATFORM, filed Dec. 28, 2017, the disclosure of which is herein incorporated by reference in its entirety. Multi-spectrum monitoring can be a useful tool in relocating a surgical field after a surgical task is completed to perform one or more of the previously described tests on the treated tissue.

It is axiomatic that strict sterilization of the operating room and surgical equipment is required during any surgery. The strict hygiene and sterilization conditions required in a “surgical theater,” i.e., an operating or treatment room, necessitate the highest possible sterility of all medical devices and equipment. Part of that sterilization process is the need to sterilize anything that comes in contact with the patient or penetrates the sterile field, including the imaging device **124** and its attachments and components. It will be appreciated that the sterile field may be considered a specified area, such as within a tray or on a sterile towel, that is considered free of microorganisms, or the sterile field may be considered an area, immediately around a patient, who has been prepared for a surgical procedure. The sterile field may include the scrubbed team members, who are properly attired, and all furniture and fixtures in the area. In various aspects, the visualization system **108** includes one or more imaging sensors, one or more image-processing units, one or more storage arrays, and one or more displays that are strategically arranged with respect to the sterile field, as illustrated in FIG. 2. In one aspect, the visualization system **108** includes an interface for HL7, PACS, and EMR. Various components of the visualization system **108** are described under the heading “Advanced Imaging Acquisition Module” in U.S. Provisional Patent Application Ser. No. 62/611,341, titled INTERACTIVE SURGICAL PLATFORM, filed Dec. 28, 2017, the disclosure of which is herein incorporated by reference in its entirety.

As illustrated in FIG. 2, a primary display **119** is positioned in the sterile field to be visible to an operator at the operating table **114**. In addition, a visualization tower **111** is positioned outside the sterile field. The visualization tower **111** includes a first non-sterile display **107** and a second non-sterile display **109**, which face away from each other. The visualization system **108**, guided by the hub **106**, is

configured to utilize the displays **107**, **109**, and **119** to coordinate information flow to operators inside and outside the sterile field. For example, the hub **106** may cause the visualization system **108** to display a snapshot of a surgical site, as recorded by an imaging device **124**, on a non-sterile display **107** or **109**, while maintaining a live feed of the surgical site on the primary display **119**. The snapshot on the non-sterile display **107** or **109** can permit a non-sterile operator to perform a diagnostic step relevant to the surgical procedure, for example.

In one aspect, the hub **106** is also configured to route a diagnostic input or feedback entered by a non-sterile operator at the visualization tower **111** to the primary display **119** within the sterile field, where it can be viewed by a sterile operator at the operating table. In one example, the input can be in the form of a modification to the snapshot displayed on the non-sterile display **107** or **109**, which can be routed to the primary display **119** by the hub **106**.

Referring to FIG. 2, a surgical instrument **112** is being used in the surgical procedure as part of the surgical system **102**. The hub **106** is also configured to coordinate information flow to a display of the surgical instrument **112**. For example, in U.S. Provisional Patent Application Ser. No. 62/611,341, titled INTERACTIVE SURGICAL PLATFORM, filed Dec. 28, 2017, the disclosure of which is herein incorporated by reference in its entirety. A diagnostic input or feedback entered by a non-sterile operator at the visualization tower **111** can be routed by the hub **106** to the surgical instrument display **115** within the sterile field, where it can be viewed by the operator of the surgical instrument **112**. Example surgical instruments that are suitable for use with the surgical system **102** are described under the heading SURGICAL INSTRUMENT HARDWARE and in U.S. Provisional Patent Application Ser. No. 62/611,341, titled INTERACTIVE SURGICAL PLATFORM, filed Dec. 28, 2017, the disclosure of which is herein incorporated by reference in its entirety, for example.

Referring now to FIG. 3, a hub **106** is depicted in communication with a visualization system **108**, a robotic system **110**, and a handheld intelligent surgical instrument **112**. The hub **106** includes a hub display **135**, an imaging module **138**, a generator module **140**, a communication module **130**, a processor module **132**, and a storage array **134**. In certain aspects, as illustrated in FIG. 3, the hub **106** further includes a smoke evacuation module **126** and/or a suction/irrigation module **128**.

During a surgical procedure, energy application to tissue, for sealing and/or cutting, is generally associated with smoke evacuation, suction of excess fluid, and/or irrigation of the tissue. Fluid, power, and/or data lines from different sources are often entangled during the surgical procedure. Valuable time can be lost addressing this issue during a surgical procedure. Detangling the lines may necessitate disconnecting the lines from their respective modules, which may require resetting the modules. The hub modular enclosure **136** offers a unified environment for managing the power, data, and fluid lines, which reduces the frequency of entanglement between such lines.

Aspects of the present disclosure present a surgical hub for use in a surgical procedure that involves energy application to tissue at a surgical site. The surgical hub includes a hub enclosure and a combo generator module slidably receivable in a docking station of the hub enclosure. The docking station includes data and power contacts. The combo generator module includes two or more of an ultrasonic energy generator component, a bipolar RF energy generator component, and a monopolar RF energy generator

## 11

component that are housed in a single unit. In one aspect, the combo generator module also includes a smoke evacuation component, at least one energy delivery cable for connecting the combo generator module to a surgical instrument, at least one smoke evacuation component configured to evacuate smoke, fluid, and/or particulates generated by the application of therapeutic energy to the tissue, and a fluid line extending from the remote surgical site to the smoke evacuation component.

In one aspect, the fluid line is a first fluid line and a second fluid line extends from the remote surgical site to a suction and irrigation module slidably received in the hub enclosure. In one aspect, the hub enclosure comprises a fluid interface.

Certain surgical procedures may require the application of more than one energy type to the tissue. One energy type may be more beneficial for cutting the tissue, while another different energy type may be more beneficial for sealing the tissue. For example, a bipolar generator can be used to seal the tissue while an ultrasonic generator can be used to cut the sealed tissue. Aspects of the present disclosure present a solution where a hub modular enclosure **136** is configured to accommodate different generators, and facilitate an interactive communication therebetween. One of the advantages of the hub modular enclosure **136** is enabling the quick removal and/or replacement of various modules.

Aspects of the present disclosure present a modular surgical enclosure for use in a surgical procedure that involves energy application to tissue. The modular surgical enclosure includes a first energy-generator module, configured to generate a first energy for application to the tissue, and a first docking station comprising a first docking port that includes first data and power contacts, wherein the first energy-generator module is slidably movable into an electrical engagement with the power and data contacts and wherein the first energy-generator module is slidably movable out of the electrical engagement with the first power and data contacts,

Further to the above, the modular surgical enclosure also includes a second energy-generator module configured to generate a second energy, different than the first energy, for application to the tissue, and a second docking station comprising a second docking port that includes second data and power contacts, wherein the second energy-generator module is slidably movable into an electrical engagement with the power and data contacts, and wherein the second energy-generator module is slidably movable out of the electrical engagement with the second power and data contacts.

In addition, the modular surgical enclosure also includes a communication bus between the first docking port and the second docking port, configured to facilitate communication between the first energy-generator module and the second energy-generator module.

Referring to FIGS. 3-7, aspects of the present disclosure are presented for a hub modular enclosure **136** that allows the modular integration of a generator module **140**, a smoke evacuation module **126**, and a suction/irrigation module **128**. The hub modular enclosure **136** further facilitates interactive communication between the modules **140**, **126**, **128**. As illustrated in FIG. 5, the generator module **140** can be a generator module with integrated monopolar, bipolar, and ultrasonic components supported in a single housing unit **139** slidably insertable into the hub modular enclosure **136**. As illustrated in FIG. 5, the generator module **140** can be configured to connect to a monopolar device **146**, a bipolar device **147**, and an ultrasonic device **148**. Alternatively, the generator module **140** may comprise a series of monopolar,

## 12

bipolar, and/or ultrasonic generator modules that interact through the hub modular enclosure **136**. The hub modular enclosure **136** can be configured to facilitate the insertion of multiple generators and interactive communication between the generators docked into the hub modular enclosure **136** so that the generators would act as a single generator.

In one aspect, the hub modular enclosure **136** comprises a modular power and communication backplane **149** with external and wireless communication headers to enable the removable attachment of the modules **140**, **126**, **128** and interactive communication therebetween.

In one aspect, the hub modular enclosure **136** includes docking stations, or drawers, **151**, herein also referred to as drawers, which are configured to slidably receive the modules **140**, **126**, **128**. FIG. 4 illustrates a partial perspective view of a surgical hub enclosure **136**, and a combo generator module **145** slidably receivable in a docking station **151** of the surgical hub enclosure **136**. A docking port **152** with power and data contacts on a rear side of the combo generator module **145** is configured to engage a corresponding docking port **150** with power and data contacts of a corresponding docking station **151** of the hub modular enclosure **136** as the combo generator module **145** is slid into position within the corresponding docking station **151** of the hub module enclosure **136**. In one aspect, the combo generator module **145** includes a bipolar, ultrasonic, and monopolar module and a smoke evacuation module integrated together into a single housing unit **139**, as illustrated in FIG. 5.

In various aspects, the smoke evacuation module **126** includes a fluid line **154** that conveys captured/collected smoke and/or fluid away from a surgical site and to, for example, the smoke evacuation module **126**. Vacuum suction originating from the smoke evacuation module **126** can draw the smoke into an opening of a utility conduit at the surgical site. The utility conduit, coupled to the fluid line, can be in the form of a flexible tube terminating at the smoke evacuation module **126**. The utility conduit and the fluid line define a fluid path extending toward the smoke evacuation module **126** that is received in the hub enclosure **136**.

In various aspects, the suction/irrigation module **128** is coupled to a surgical tool comprising an aspiration fluid line and a suction fluid line. In one example, the aspiration and suction fluid lines are in the form of flexible tubes extending from the surgical site toward the suction/irrigation module **128**. One or more drive systems can be configured to cause irrigation and aspiration of fluids to and from the surgical site.

In one aspect, the surgical tool includes a shaft having an end effector at a distal end thereof and at least one energy treatment associated with the end effector, an aspiration tube, and an irrigation tube. The aspiration tube can have an inlet port at a distal end thereof and the aspiration tube extends through the shaft. Similarly, an irrigation tube can extend through the shaft and can have an inlet port in proximity to the energy deliver implement. The energy deliver implement is configured to deliver ultrasonic and/or RF energy to the surgical site and is coupled to the generator module **140** by a cable extending initially through the shaft.

The irrigation tube can be in fluid communication with a fluid source, and the aspiration tube can be in fluid communication with a vacuum source. The fluid source and/or the vacuum source can be housed in the suction/irrigation module **128**. In one example, the fluid source and/or the vacuum source can be housed in the hub enclosure **136** separately from the suction/irrigation module **128**. In such

## 13

example, a fluid interface can be configured to connect the suction/irrigation module **128** to the fluid source and/or the vacuum source.

In one aspect, the modules **140**, **126**, **128** and/or their corresponding docking stations on the hub modular enclosure **136** may include alignment features that are configured to align the docking ports of the modules into engagement with their counterparts in the docking stations of the hub modular enclosure **136**. For example, as illustrated in FIG. **4**, the combo generator module **145** includes side brackets **155** that are configured to slidably engage with corresponding brackets **156** of the corresponding docking station **151** of the hub modular enclosure **136**. The brackets cooperate to guide the docking port contacts of the combo generator module **145** into an electrical engagement with the docking port contacts of the hub modular enclosure **136**.

In some aspects, the drawers **151** of the hub modular enclosure **136** are the same, or substantially the same size, and the modules are adjusted in size to be received in the drawers **151**. For example, the side brackets **155** and/or **156** can be larger or smaller depending on the size of the module. In other aspects, the drawers **151** are different in size and are each designed to accommodate a particular module.

Furthermore, the contacts of a particular module can be keyed for engagement with the contacts of a particular drawer to avoid inserting a module into a drawer with mismatching contacts.

As illustrated in FIG. **4**, the docking port **150** of one drawer **151** can be coupled to the docking port **150** of another drawer **151** through a communications link **157** to facilitate an interactive communication between the modules housed in the hub modular enclosure **136**. The docking ports **150** of the hub modular enclosure **136** may alternatively, or additionally, facilitate a wireless interactive communication between the modules housed in the hub modular enclosure **136**. Any suitable wireless communication can be employed, such as for example Air Titan-Bluetooth.

FIG. **6** illustrates individual power bus attachments for a plurality of lateral docking ports of a lateral modular housing **160** configured to receive a plurality of modules of a surgical hub **206**. The lateral modular housing **160** is configured to laterally receive and interconnect the modules **161**. The modules **161** are slidably inserted into docking stations **162** of lateral modular housing **160**, which includes a backplane for interconnecting the modules **161**. As illustrated in FIG. **6**, the modules **161** are arranged laterally in the lateral modular housing **160**. Alternatively, the modules **161** may be arranged vertically in a lateral modular housing.

FIG. **7** illustrates a vertical modular housing **164** configured to receive a plurality of modules **165** of the surgical hub **106**. The modules **165** are slidably inserted into docking stations, or drawers, **167** of vertical modular housing **164**, which includes a backplane for interconnecting the modules **165**. Although the drawers **167** of the vertical modular housing **164** are arranged vertically, in certain instances, a vertical modular housing **164** may include drawers that are arranged laterally. Furthermore, the modules **165** may interact with one another through the docking ports of the vertical modular housing **164**. In the example of FIG. **7**, a display **177** is provided for displaying data relevant to the operation of the modules **165**. In addition, the vertical modular housing **164** includes a master module **178** housing a plurality of sub-modules that are slidably received in the master module **178**.

In various aspects, the imaging module **138** comprises an integrated video processor and a modular light source and is adapted for use with various imaging devices. In one aspect,

## 14

the imaging device is comprised of a modular housing that can be assembled with a light source module and a camera module. The housing can be a disposable housing. In at least one example, the disposable housing is removably coupled to a reusable controller, a light source module, and a camera module. The light source module and/or the camera module can be selectively chosen depending on the type of surgical procedure. In one aspect, the camera module comprises a CCD sensor. In another aspect, the camera module comprises a CMOS sensor. In another aspect, the camera module is configured for scanned beam imaging. Likewise, the light source module can be configured to deliver a white light or a different light, depending on the surgical procedure.

During a surgical procedure, removing a surgical device from the surgical field and replacing it with another surgical device that includes a different camera or a different light source can be inefficient. Temporarily losing sight of the surgical field may lead to undesirable consequences. The module imaging device of the present disclosure is configured to permit the replacement of a light source module or a camera module midstream during a surgical procedure, without having to remove the imaging device from the surgical field.

In one aspect, the imaging device comprises a tubular housing that includes a plurality of channels. A first channel is configured to slidably receive the camera module, which can be configured for a snap-fit engagement with the first channel. A second channel is configured to slidably receive the light source module, which can be configured for a snap-fit engagement with the second channel. In another example, the camera module and/or the light source module can be rotated into a final position within their respective channels. A threaded engagement can be employed in lieu of the snap-fit engagement.

In various examples, multiple imaging devices are placed at different positions in the surgical field to provide multiple views. The imaging module **138** can be configured to switch between the imaging devices to provide an optimal view. In various aspects, the imaging module **138** can be configured to integrate the images from the different imaging device.

Various image processors and imaging devices suitable for use with the present disclosure are described in U.S. Pat. No. 7,995,045, titled COMBINED SBI AND CONVENTIONAL IMAGE PROCESSOR, which issued on Aug. 9, 2011, which is herein incorporated by reference in its entirety. In addition, U.S. Pat. No. 7,982,776, titled SBI MOTION ARTIFACT REMOVAL APPARATUS AND METHOD, which issued on Jul. 19, 2011, which is herein incorporated by reference in its entirety, describes various systems for removing motion artifacts from image data. Such systems can be integrated with the imaging module **138**. Furthermore, U.S. Patent Application Publication No. 2011/0306840, titled CONTROLLABLE MAGNETIC SOURCE TO FIXTURE INTRACORPOREAL APPARATUS, which published on Dec. 15, 2011, and U.S. Patent Application Publication No. 2014/0243597, titled SYSTEM FOR PERFORMING A MINIMALLY INVASIVE SURGICAL PROCEDURE, which published on Aug. 28, 2014, each of which is herein incorporated by reference in its entirety.

FIG. **8** illustrates a surgical data network **201** comprising a modular communication hub **203** configured to connect modular devices located in one or more operating theaters of a healthcare facility, or any room in a healthcare facility specially equipped for surgical operations, to a cloud-based system (e.g., the cloud **204** that may include a remote server **213** coupled to a storage device **205**). In one aspect, the

modular communication hub **203** comprises a network hub **207** and/or a network switch **209** in communication with a network router. The modular communication hub **203** also can be coupled to a local computer system **210** to provide local computer processing and data manipulation. The surgical data network **201** may be configured as passive, intelligent, or switching. A passive surgical data network serves as a conduit for the data, enabling it to go from one device (or segment) to another and to the cloud computing resources. An intelligent surgical data network includes additional features to enable the traffic passing through the surgical data network to be monitored and to configure each port in the network hub **207** or network switch **209**. An intelligent surgical data network may be referred to as a manageable hub or switch. A switching hub reads the destination address of each packet and then forwards the packet to the correct port.

Modular devices  $1a-1n$  located in the operating theater may be coupled to the modular communication hub **203**. The network hub **207** and/or the network switch **209** may be coupled to a network router **211** to connect the devices  $1a-1n$  to the cloud **204** or the local computer system **210**. Data associated with the devices  $1a-1n$  may be transferred to cloud-based computers via the router for remote data processing and manipulation. Data associated with the devices  $1a-1n$  may also be transferred to the local computer system **210** for local data processing and manipulation. Modular devices  $2a-2m$  located in the same operating theater also may be coupled to a network switch **209**. The network switch **209** may be coupled to the network hub **207** and/or the network router **211** to connect to the devices  $2a-2m$  to the cloud **204**. Data associated with the devices  $2a-2n$  may be transferred to the cloud **204** via the network router **211** for data processing and manipulation. Data associated with the devices  $2a-2m$  may also be transferred to the local computer system **210** for local data processing and manipulation.

It will be appreciated that the surgical data network **201** may be expanded by interconnecting multiple network hubs **207** and/or multiple network switches **209** with multiple network routers **211**. The modular communication hub **203** may be contained in a modular control tower configured to receive multiple devices  $1a-1n/2a-2m$ . The local computer system **210** also may be contained in a modular control tower. The modular communication hub **203** is connected to a display **212** to display images obtained by some of the devices  $1a-1n/2a-2m$ , for example during surgical procedures. In various aspects, the devices  $1a-1n/2a-2m$  may include, for example, various modules such as an imaging module **138** coupled to an endoscope, a generator module **140** coupled to an energy-based surgical device, a smoke evacuation module **126**, a suction/irrigation module **128**, a communication module **130**, a processor module **132**, a storage array **134**, a surgical device coupled to a display, and/or a non-contact sensor module, among other modular devices that may be connected to the modular communication hub **203** of the surgical data network **201**.

In one aspect, the surgical data network **201** may comprise a combination of network hub(s), network switch(es), and network router(s) connecting the devices  $1a-1n/2a-2m$  to the cloud. Any one of or all of the devices  $1a-1n/2a-2m$  coupled to the network hub or network switch may collect data in real time and transfer the data to cloud computers for data processing and manipulation. It will be appreciated that cloud computing relies on sharing computing resources rather than having local servers or personal devices to handle software applications. The word “cloud” may be used as a metaphor for “the Internet,” although the term is not

limited as such. Accordingly, the term “cloud computing” may be used herein to refer to “a type of Internet-based computing,” where different services—such as servers, storage, and applications—are delivered to the modular communication hub **203** and/or computer system **210** located in the surgical theater (e.g., a fixed, mobile, temporary, or field operating room or space) and to devices connected to the modular communication hub **203** and/or computer system **210** through the Internet. The cloud infrastructure may be maintained by a cloud service provider. In this context, the cloud service provider may be the entity that coordinates the usage and control of the devices  $1a-1n/2a-2m$  located in one or more operating theaters. The cloud computing services can perform a large number of calculations based on the data gathered by smart surgical instruments, robots, and other computerized devices located in the operating theater. The hub hardware enables multiple devices or connections to be connected to a computer that communicates with the cloud computing resources and storage.

Applying cloud computer data processing techniques on the data collected by the devices  $1a-1n/2a-2m$ , the surgical data network provides improved surgical outcomes, reduced costs, and improved patient satisfaction. At least some of the devices  $1a-1n/2a-2m$  may be employed to view tissue states to assess leaks or perfusion of sealed tissue after a tissue sealing and cutting procedure. At least some of the devices  $1a-1n/2a-2m$  may be employed to identify pathology, such as the effects of diseases, using the cloud-based computing to examine data including images of samples of body tissue for diagnostic purposes. This includes localization and margin confirmation of tissue and phenotypes. At least some of the devices  $1a-1n/2a-2m$  may be employed to identify anatomical structures of the body using a variety of sensors integrated with imaging devices and techniques such as overlaying images captured by multiple imaging devices. The data gathered by the devices  $1a-1n/2a-2m$ , including image data, may be transferred to the cloud **204** or the local computer system **210** or both for data processing and manipulation including image processing and manipulation. The data may be analyzed to improve surgical procedure outcomes by determining if further treatment, such as the application of endoscopic intervention, emerging technologies, a targeted radiation, targeted intervention, and precise robotics to tissue-specific sites and conditions, may be pursued. Such data analysis may further employ outcome analytics processing, and using standardized approaches may provide beneficial feedback to either confirm surgical treatments and the behavior of the surgeon or suggest modifications to surgical treatments and the behavior of the surgeon.

In one implementation, the operating theater devices  $1a-1n$  may be connected to the modular communication hub **203** over a wired channel or a wireless channel depending on the configuration of the devices  $1a-1n$  to a network hub. The network hub **207** may be implemented, in one aspect, as a local network broadcast device that works on the physical layer of the Open System Interconnection (OSI) model. The network hub provides connectivity to the devices  $1a-1n$  located in the same operating theater network. The network hub **207** collects data in the form of packets and sends them to the router in half duplex mode. The network hub **207** does not store any media access control/Internet Protocol (MAC/IP) to transfer the device data. Only one of the devices  $1a-1n$  can send data at a time through the network hub **207**. The network hub **207** has no routing tables or intelligence regarding where to send information and broadcasts all network data across each connection and to a remote server

213 (FIG. 9) over the cloud 204. The network hub 207 can detect basic network errors such as collisions, but having all information broadcast to multiple ports can be a security risk and cause bottlenecks.

In another implementation, the operating theater devices 2a-2m may be connected to a network switch 209 over a wired channel or a wireless channel. The network switch 209 works in the data link layer of the OSI model. The network switch 209 is a multicast device for connecting the devices 2a-2m located in the same operating theater to the network. The network switch 209 sends data in the form of frames to the network router 211 and works in full duplex mode. Multiple devices 2a-2m can send data at the same time through the network switch 209. The network switch 209 stores and uses MAC addresses of the devices 2a-2m to transfer data.

The network hub 207 and/or the network switch 209 are coupled to the network router 211 for connection to the cloud 204. The network router 211 works in the network layer of the OSI model. The network router 211 creates a route for transmitting data packets received from the network hub 207 and/or network switch 211 to cloud-based computer resources for further processing and manipulation of the data collected by any one of or all the devices 1a-1n/2a-2m. The network router 211 may be employed to connect two or more different networks located in different locations, such as, for example, different operating theaters of the same healthcare facility or different networks located in different operating theaters of different healthcare facilities. The network router 211 sends data in the form of packets to the cloud 204 and works in full duplex mode. Multiple devices can send data at the same time. The network router 211 uses IP addresses to transfer data.

In one example, the network hub 207 may be implemented as a USB hub, which allows multiple USB devices to be connected to a host computer. The USB hub may expand a single USB port into several tiers so that there are more ports available to connect devices to the host system computer. The network hub 207 may include wired or wireless capabilities to receive information over a wired channel or a wireless channel. In one aspect, a wireless USB short-range, high-bandwidth wireless radio communication protocol may be employed for communication between the devices 1a-1n and devices 2a-2m located in the operating theater.

In other examples, the operating theater devices 1a-1n/2a-2m may communicate to the modular communication hub 203 via Bluetooth wireless technology standard for exchanging data over short distances (using short-wavelength UHF radio waves in the ISM band from 2.4 to 2.485 GHz) from fixed and mobile devices and building personal area networks (PANs). In other aspects, the operating theater devices 1a-1n/2a-2m may communicate to the modular communication hub 203 via a number of wireless or wired communication standards or protocols, including but not limited to Wi-Fi (IEEE 802.11 family), WiMAX (IEEE 802.16 family), IEEE 802.20, long-term evolution (LTE), and Ev-DO, HSPA+, HSDPA+, HSUPA+, EDGE, GSM, GPRS, CDMA, TDMA, DECT, and Ethernet derivatives thereof, as well as any other wireless and wired protocols that are designated as 3G, 4G, 5G, and beyond. The computing module may include a plurality of communication modules. For instance, a first communication module may be dedicated to shorter-range wireless communications such as W-Fi and Bluetooth, and a second communication module

may be dedicated to longer-range wireless communications such as GPS, EDGE, GPRS, CDMA, WiMAX, LTE, Ev-DO, and others.

The modular communication hub 203 may serve as a central connection for one or all of the operating theater devices 1a-1n/2a-2m and handles a data type known as frames. Frames carry the data generated by the devices 1a-1n/2a-2m. When a frame is received by the modular communication hub 203, it is amplified and transmitted to the network router 211, which transfers the data to the cloud computing resources by using a number of wireless or wired communication standards or protocols, as described herein.

The modular communication hub 203 can be used as a standalone device or be connected to compatible network hubs and network switches to form a larger network. The modular communication hub 203 is generally easy to install, configure, and maintain, making it a good option for networking the operating theater devices 1a-1n/2a-2m.

FIG. 9 illustrates a computer-implemented interactive surgical system 200. The computer-implemented interactive surgical system 200 is similar in many respects to the computer-implemented interactive surgical system 100. For example, the computer-implemented interactive surgical system 200 includes one or more surgical systems 202, which are similar in many respects to the surgical systems 102. Each surgical system 202 includes at least one surgical hub 206 in communication with a cloud 204 that may include a remote server 213. In one aspect, the computer-implemented interactive surgical system 200 comprises a modular control tower 236 connected to multiple operating theater devices such as, for example, intelligent surgical instruments, robots, and other computerized devices located in the operating theater. As shown in FIG. 10, the modular control tower 236 comprises a modular communication hub 203 coupled to a computer system 210. As illustrated in the example of FIG. 9, the modular control tower 236 is coupled to an imaging module 238 that is coupled to an endoscope 239, a generator module 240 that is coupled to an energy device 241, a smoke evacuator module 226, a suction/irrigation module 228, a communication module 230, a processor module 232, a storage array 234, a smart device/instrument 235 optionally coupled to a display 237, and a non-contact sensor module 242. The operating theater devices are coupled to cloud computing resources and data storage via the modular control tower 236. A robot hub 222 also may be connected to the modular control tower 236 and to the cloud computing resources. The devices/instruments 235, visualization systems 208, among others, may be coupled to the modular control tower 236 via wired or wireless communication standards or protocols, as described herein. The modular control tower 236 may be coupled to a hub display 215 (e.g., monitor, screen) to display and overlay images received from the imaging module, device/instrument display, and/or other visualization systems 208. The hub display also may display data received from devices connected to the modular control tower in conjunction with images and overlaid images.

FIG. 10 illustrates a surgical hub 206 comprising a plurality of modules coupled to the modular control tower 236. The modular control tower 236 comprises a modular communication hub 203, e.g., a network connectivity device, and a computer system 210 to provide local processing, visualization, and imaging, for example. As shown in FIG. 10, the modular communication hub 203 may be connected in a tiered configuration to expand the number of modules (e.g., devices) that may be connected to the modular communication hub 203 and transfer data associated with

the modules to the computer system **210**, cloud computing resources, or both. As shown in FIG. **10**, each of the network hubs/switches in the modular communication hub **203** includes three downstream ports and one upstream port. The upstream network hub/switch is connected to a processor to provide a communication connection to the cloud computing resources and a local display **217**. Communication to the cloud **204** may be made either through a wired or a wireless communication channel.

The surgical hub **206** employs a non-contact sensor module **242** to measure the dimensions of the operating theater and generate a map of the surgical theater using either ultrasonic or laser-type non-contact measurement devices. An ultrasound-based non-contact sensor module scans the operating theater by transmitting a burst of ultrasound and receiving the echo when it bounces off the perimeter walls of an operating theater as described under the heading "Surgical Hub Spatial Awareness Within an Operating Room" in U.S. Provisional Patent Application Ser. No. 62/611,341, titled INTERACTIVE SURGICAL PLATFORM, filed Dec. 28, 2017, which is herein incorporated by reference in its entirety, in which the sensor module is configured to determine the size of the operating theater and to adjust Bluetooth-pairing distance limits. A laser-based non-contact sensor module scans the operating theater by transmitting laser light pulses, receiving laser light pulses that bounce off the perimeter walls of the operating theater, and comparing the phase of the transmitted pulse to the received pulse to determine the size of the operating theater and to adjust Bluetooth pairing distance limits, for example.

The computer system **210** comprises a processor **244** and a network interface **245**. The processor **244** is coupled to a communication module **247**, storage **248**, memory **249**, non-volatile memory **250**, and input/output interface **251** via a system bus. The system bus can be any of several types of bus structure(s) including the memory bus or memory controller, a peripheral bus or external bus, and/or a local bus using any variety of available bus architectures including, but not limited to, 9-bit bus, Industrial Standard Architecture (ISA), Micro-Charmel Architecture (MSA), Extended ISA (EISA), Intelligent Drive Electronics (IDE), VESA Local Bus (VLB), Peripheral Component Interconnect (PCI), USB, Advanced Graphics Port (AGP), Personal Computer Memory Card International Association bus (PCMCIA), Small Computer Systems Interface (SCSI), or any other proprietary bus.

The processor **244** may be any single-core or multicore processor such as those known under the trade name ARM Cortex by Texas Instruments. In one aspect, the processor may be an LM4F230H5QR ARM Cortex-M4F Processor Core, available from Texas Instruments, for example, comprising an on-chip memory of 256 KB single-cycle flash memory, or other non-volatile memory, up to 40 MHz, a prefetch buffer to improve performance above 40 MHz, a 32 KB single-cycle serial random access memory (SRAM), an internal read-only memory (ROM) loaded with StellarisWare® software, a 2 KB electrically erasable programmable read-only memory (EEPROM), and/or one or more pulse width modulation (PWM) modules, one or more quadrature encoder inputs (QEI) analogs, one or more 12-bit analog-to-digital converters (ADCs) with 12 analog input channels, details of which are available for the product datasheet.

In one aspect, the processor **244** may comprise a safety controller comprising two controller-based families such as TMS570 and RM4x, known under the trade name Hercules ARM Cortex R4, also by Texas Instruments. The safety

controller may be configured specifically for IEC 61508 and ISO 26262 safety critical applications, among others, to provide advanced integrated safety features while delivering scalable performance, connectivity, and memory options.

The system memory includes volatile memory and non-volatile memory. The basic input/output system (BIOS), containing the basic routines to transfer information between elements within the computer system, such as during start-up, is stored in non-volatile memory. For example, the non-volatile memory can include ROM, programmable ROM (PROM), electrically programmable ROM (EPROM), EEPROM, or flash memory. Volatile memory includes random-access memory (RAM), which acts as external cache memory. Moreover, RAM is available in many forms such as SRAM, dynamic RAM (DRAM), synchronous DRAM (SDRAM), double data rate SDRAM (DDR SDRAM), enhanced SDRAM (ESDRAM), Synchlink DRAM (SL-DRAM), and direct Rambus RAM (DRRAM).

The computer system **210** also includes removable/non-removable, volatile/non-volatile computer storage media, such as for example disk storage. The disk storage includes, but is not limited to, devices like a magnetic disk drive, floppy disk drive, tape drive, Jaz drive, Zip drive, LS-60 drive, flash memory card, or memory stick. In addition, the disk storage can include storage media separately or in combination with other storage media including, but not limited to, an optical disc drive such as a compact disc ROM device (CD-ROM), compact disc recordable drive (CD-R Drive), compact disc rewritable drive (CD-RW Drive), or a digital versatile disc ROM drive (DVD-ROM). To facilitate the connection of the disk storage devices to the system bus, a removable or non-removable interface may be employed.

It is to be appreciated that the computer system **210** includes software that acts as an intermediary between users and the basic computer resources described in a suitable operating environment. Such software includes an operating system. The operating system, which can be stored on the disk storage, acts to control and allocate resources of the computer system. System applications take advantage of the management of resources by the operating system through program modules and program data stored either in the system memory or on the disk storage. It is to be appreciated that various components described herein can be implemented with various operating systems or combinations of operating systems.

A user enters commands or information into the computer system **210** through input device(s) coupled to the I/O interface **251**. The input devices include, but are not limited to, a pointing device such as a mouse, trackball, stylus, touch pad, keyboard, microphone, joystick, game pad, satellite dish, scanner, TV tuner card, digital camera, digital video camera, web camera, and the like. These and other input devices connect to the processor through the system bus via interface port(s). The interface port(s) include, for example, a serial port, a parallel port, a game port, and a USB. The output device(s) use some of the same types of ports as input device(s). Thus, for example, a USB port may be used to provide input to the computer system and to output information from the computer system to an output device. An output adapter is provided to illustrate that there are some output devices like monitors, displays, speakers, and printers, among other output devices that require special adapters. The output adapters include, by way of illustration and not limitation, video and sound cards that provide a means of connection between the output device and the system bus.

It should be noted that other devices and/or systems of devices, such as remote computer(s), provide both input and output capabilities.

The computer system **210** can operate in a networked environment using logical connections to one or more remote computers, such as cloud computer(s), or local computers. The remote cloud computer(s) can be a personal computer, server, router, network PC, workstation, micro-processor-based appliance, peer device, or other common network node, and the like, and typically includes many or all of the elements described relative to the computer system. For purposes of brevity, only a memory storage device is illustrated with the remote computer(s). The remote computer(s) is logically connected to the computer system through a network interface and then physically connected via a communication connection. The network interface encompasses communication networks such as local area networks (LANs) and wide area networks (WANs). LAN technologies include Fiber Distributed Data Interface (FDDI), Copper Distributed Data Interface (CDDI), Ethernet/IEEE 802.3, Token Ring/IEEE 802.5 and the like. WAN technologies include, but are not limited to, point-to-point links, circuit-switching networks like Integrated Services Digital Networks (ISDN) and variations thereon, packet-switching networks, and Digital Subscriber Lines (DSL).

In various aspects, the computer system **210** of FIG. **10**, the imaging module **238** and/or visualization system **208**, and/or the processor module **232** of FIGS. **9-10**, may comprise an image processor, image-processing engine, media processor, or any specialized digital signal processor (DSP) used for the processing of digital images. The image processor may employ parallel computing with single instruction, multiple data (SIMD) or multiple instruction, multiple data (MIMD) technologies to increase speed and efficiency. The digital image-processing engine can perform a range of tasks. The image processor may be a system on a chip with multicore processor architecture.

The communication connection(s) refers to the hardware/software employed to connect the network interface to the bus. While the communication connection is shown for illustrative clarity inside the computer system, it can also be external to the computer system **210**. The hardware/software necessary for connection to the network interface includes, for illustrative purposes only, internal and external technologies such as modems, including regular telephone-grade modems, cable modems, and DSL modems, ISDN adapters, and Ethernet cards.

FIG. **11** illustrates a functional block diagram of one aspect of a USB network hub **300** device, in accordance with at least one aspect of the present disclosure. In the illustrated aspect, the USB network hub device **300** employs a TUSB2036 integrated circuit hub by Texas Instruments. The USB network hub **300** is a CMOS device that provides an upstream USB transceiver port **302** and up to three downstream USB transceiver ports **304**, **306**, **308** in compliance with the USB 2.0 specification. The upstream USB transceiver port **302** is a differential root data port comprising a differential data minus (DM0) input paired with a differential data plus (DP0) input. The three downstream USB transceiver ports **304**, **306**, **308** are differential data ports where each port includes differential data plus (DP1-DP3) outputs paired with differential data minus (DM1-DM3) outputs.

The USB network hub **300** device is implemented with a digital state machine instead of a microcontroller, and no firmware programming is required. Fully compliant USB

transceivers are integrated into the circuit for the upstream USB transceiver port **302** and all downstream USB transceiver ports **304**, **306**, **308**. The downstream USB transceiver ports **304**, **306**, **308** support both full-speed and low-speed devices by automatically setting the slew rate according to the speed of the device attached to the ports. The USB network hub **300** device may be configured either in bus-powered or self-powered mode and includes a hub power logic **312** to manage power.

The USB network hub **300** device includes a serial interface engine **310** (SIE). The SIE **310** is the front end of the USB network hub **300** hardware and handles most of the protocol described in chapter 8 of the USB specification. The SIE **310** typically comprehends signaling up to the transaction level. The functions that it handles could include: packet recognition, transaction sequencing, SOP, EOP, RESET, and RESUME signal detection/generation, clock/data separation, non-return-to-zero invert (NRZI) data encoding/decoding and bit-stuffing, CRC generation and checking (token and data), packet ID (PID) generation and checking/decoding, and/or serial-parallel/parallel-serial conversion. The **310** receives a clock input **314** and is coupled to a suspend/resume logic and frame timer **316** circuit and a hub repeater circuit **318** to control communication between the upstream USB transceiver port **302** and the downstream USB transceiver ports **304**, **306**, **308** through port logic circuits **320**, **322**, **324**. The SIE **310** is coupled to a command decoder **326** via interface logic to control commands from a serial EEPROM via a serial EEPROM interface **330**.

In various aspects, the USB network hub **300** can connect **127** functions configured in up to six logical layers (tiers) to a single computer. Further, the USB network hub **300** can connect to all peripherals using a standardized four-wire cable that provides both communication and power distribution. The power configurations are bus-powered and self-powered modes. The USB network hub **300** may be configured to support four modes of power management: a bus-powered hub, with either individual-port power management or ganged-port power management, and the self-powered hub, with either individual-port power management or ganged-port power management. In one aspect, using a USB cable, the USB network hub **300**, the upstream USB transceiver port **302** is plugged into a USB host controller, and the downstream USB transceiver ports **304**, **306**, **308** are exposed for connecting USB compatible devices, and so forth.

#### Surgical Instrument Hardware

FIG. **12** illustrates a logic diagram of a control system **470** of a surgical instrument or tool in accordance with one or more aspects of the present disclosure. The system **470** comprises a control circuit. The control circuit includes a microcontroller **461** comprising a processor **462** and a memory **468**. One or more of sensors **472**, **474**, **476**, for example, provide real-time feedback to the processor **462**. A motor **482**, driven by a motor driver **492**, operably couples a longitudinally movable displacement member to drive a clamp arm closure member. A tracking system **480** is configured to determine the position of the longitudinally movable displacement member. The position information is provided to the processor **462**, which can be programmed or configured to determine the position of the longitudinally movable drive member as well as the position of the closure member. Additional motors may be provided at the tool driver interface to control closure tube travel, shaft rotation, articulation, or clamp arm closure, or a combination of the



above. A display **473** displays a variety of operating conditions of the instruments and may include touch screen functionality for data input. Information displayed on the display **473** may be overlaid with images acquired via endoscopic imaging modules.

In one aspect, the microcontroller **461** may be any single-core or multicore processor such as those known under the trade name ARM Cortex by Texas Instruments. In one aspect, the main microcontroller **461** may be an LM4F230H5QR ARM Cortex-M4F Processor Core, available from Texas Instruments, for example, comprising an on-chip memory of 256 KB single-cycle flash memory, or other non-volatile memory, up to 40 MHz, a prefetch buffer to improve performance above 40 MHz, a 32 KB single-cycle SRAM, and internal ROM loaded with StellarisWare® software, a 2 KB EEPROM, one or more PWM modules, one or more QEI analogs, and/or one or more 12-bit ADCs with 12 analog input channels, details of which are available for the product datasheet.

In one aspect, the microcontroller **461** may comprise a safety controller comprising two controller-based families such as TMS570 and RM4x, known under the trade name Hercules ARM Cortex R4, also by Texas Instruments. The safety controller may be configured specifically for IEC 61508 and ISO 26262 safety critical applications, among others, to provide advanced integrated safety features while delivering scalable performance, connectivity, and memory options.

The microcontroller **461** may be programmed to perform various functions such as precise control over the speed and position of the knife, articulation systems, clamp arm, or a combination of the above. In one aspect, the microcontroller **461** includes a processor **462** and a memory **468**. The electric motor **482** may be a brushed direct current (DC) motor with a gearbox and mechanical links to an articulation or knife system. In one aspect, a motor driver **492** may be an A3941 available from Allegro Microsystems, Inc. Other motor drivers may be readily substituted for use in the tracking system **480** comprising an absolute positioning system. A detailed description of an absolute positioning system is described in U.S. Patent Application Publication No. 2017/0296213, titled SYSTEMS AND METHODS FOR CONTROLLING A SURGICAL STAPLING AND CUTTING INSTRUMENT, which published on Oct. 19, 2017, which is herein incorporated by reference in its entirety.

The microcontroller **461** may be programmed to provide precise control over the speed and position of displacement members and articulation systems. The microcontroller **461** may be configured to compute a response in the software of the microcontroller **461**. The computed response is compared to a measured response of the actual system to obtain an “observed” response, which is used for actual feedback decisions. The observed response is a favorable, tuned value that balances the smooth, continuous nature of the simulated response with the measured response, which can detect outside influences on the system.

In one aspect, the motor **482** may be controlled by the motor driver **492** and can be employed by the firing system of the surgical instrument or tool. In various forms, the motor **482** may be a brushed DC driving motor having a maximum rotational speed of approximately 25,000 RPM. In other arrangements, the motor **482** may include a brushless motor, a cordless motor, a synchronous motor, a stepper motor, or any other suitable electric motor. The motor driver **492** may comprise an H-bridge driver comprising field-effect transistors (FETs), for example. The motor **482** can be

powered by a power assembly releasably mounted to the handle assembly or tool housing for supplying control power to the surgical instrument or tool. The power assembly may comprise a battery which may include a number of battery cells connected in series that can be used as the power source to power the surgical instrument or tool. In certain circumstances, the battery cells of the power assembly may be replaceable and/or rechargeable battery cells. In at least one example, the battery cells can be lithium-ion batteries which can be couplable to and separable from the power assembly.

The motor driver **492** may be an A3941 available from Allegro Microsystems, Inc. The A3941 **492** is a full-bridge controller for use with external N-channel power metal-oxide semiconductor field-effect transistors (MOSFETs) specifically designed for inductive loads, such as brush DC motors. The driver **492** comprises a unique charge pump regulator that provides full (>10 V) gate drive for battery voltages down to 7 V and allows the A3941 to operate with a reduced gate drive, down to 5.5 V. A bootstrap capacitor may be employed to provide the above battery supply voltage required for N-channel MOSFETs. An internal charge pump for the high-side drive allows DC (100% duty cycle) operation. The full bridge can be driven in fast or slow decay modes using diode or synchronous rectification. In the slow decay mode, current recirculation can be through the high-side or the low-side FETs. The power FETs are protected from shoot-through by resistor-adjustable dead time. Integrated diagnostics provide indications of undervoltage, overtemperature, and power bridge faults and can be configured to protect the power MOSFETs under most short circuit conditions. Other motor drivers may be readily substituted for use in the tracking system **480** comprising an absolute positioning system.

The tracking system **480** comprises a controlled motor drive circuit arrangement comprising a position sensor **472** according to one aspect of this disclosure. The position sensor **472** for an absolute positioning system provides a unique position signal corresponding to the location of a displacement member. In one aspect, the displacement member represents a longitudinally movable drive member comprising a rack of drive teeth for meshing engagement with a corresponding drive gear of a gear reducer assembly. In other aspects, the displacement member represents the firing member, which could be adapted and configured to include a rack of drive teeth. In yet another aspect, the displacement member represents a longitudinal displacement member to open and close a clamp arm, which can be adapted and configured to include a rack of drive teeth. In other aspects, the displacement member represents a clamp arm closure member configured to close and to open a clamp arm of a stapler, ultrasonic, or electrosurgical device, or combinations of the above. Accordingly, as used herein, the term displacement member is used generically to refer to any movable member of the surgical instrument or tool such as the drive member, the clamp arm, or any element that can be displaced. Accordingly, the absolute positioning system can, in effect, track the displacement of the clamp arm by tracking the linear displacement of the longitudinally movable drive member. In other aspects, the absolute positioning system can be configured to track the position of a clamp arm in the process of closing or opening. In various other aspects, the displacement member may be coupled to any position sensor **472** suitable for measuring linear displacement. Thus, the longitudinally movable drive member, or clamp arm, or combinations thereof, may be coupled to any suitable linear displacement sensor. Linear displacement sensors may include contact or non-contact displacement

sensors. Linear displacement sensors may comprise linear variable differential transformers (LVDT), differential variable reluctance transducers (DVRT), a slide potentiometer, a magnetic sensing system comprising a movable magnet and a series of linearly arranged Hall effect sensors, a magnetic sensing system comprising a fixed magnet and a series of movable, linearly arranged Hall effect sensors, an optical sensing system comprising a movable light source and a series of linearly arranged photo diodes or photo detectors, an optical sensing system comprising a fixed light source and a series of movable linearly, arranged photo diodes or photo detectors, or any combination thereof.

The electric motor **482** can include a rotatable shaft that operably interfaces with a gear assembly that is mounted in meshing engagement with a set, or rack, of drive teeth on the displacement member. A sensor element may be operably coupled to a gear assembly such that a single revolution of the position sensor **472** element corresponds to some linear longitudinal translation of the displacement member. An arrangement of gearing and sensors can be connected to the linear actuator, via a rack and pinion arrangement, or a rotary actuator, via a spur gear or other connection. A power source supplies power to the absolute positioning system and an output indicator may display the output of the absolute positioning system. The displacement member represents the longitudinally movable drive member comprising a rack of drive teeth formed thereon for meshing engagement with a corresponding drive gear of the gear reducer assembly. The displacement member represents the longitudinally movable firing member to open and close a clamp arm.

A single revolution of the sensor element associated with the position sensor **472** is equivalent to a longitudinal linear displacement  $d_1$  of the displacement member, where  $d_1$  is the longitudinal linear distance that the displacement member moves from point "a" to point "b" after a single revolution of the sensor element coupled to the displacement member. The sensor arrangement may be connected via a gear reduction that results in the position sensor **472** completing one or more revolutions for the full stroke of the displacement member. The position sensor **472** may complete multiple revolutions for the full stroke of the displacement member.

A series of switches, where  $n$  is an integer greater than one, may be employed alone or in combination with a gear reduction to provide a unique position signal for more than one revolution of the position sensor **472**. The state of the switches are fed back to the microcontroller **461** that applies logic to determine a unique position signal corresponding to the longitudinal linear displacement  $d_1 + d_2 + \dots + d_n$  of the displacement member. The output of the position sensor **472** is provided to the microcontroller **461**. The position sensor **472** of the sensor arrangement may comprise a magnetic sensor, an analog rotary sensor like a potentiometer, or an array of analog Hall-effect elements, which output a unique combination of position signals or values.

The position sensor **472** may comprise any number of magnetic sensing elements, such as, for example, magnetic sensors classified according to whether they measure the total magnetic field or the vector components of the magnetic field. The techniques used to produce both types of magnetic sensors encompass many aspects of physics and electronics. The technologies used for magnetic field sensing include search coil, fluxgate, optically pumped, nuclear precession, SQUID, Hall-effect, anisotropic magnetoresistance, giant magnetoresistance, magnetic tunnel junctions, giant magnetoimpedance, magnetostrictive/piezoelectric composites, magnetodiode, magnetotransistor, fiber-optic,

magneto-optic, and microelectromechanical systems-based magnetic sensors, among others.

In one aspect, the position sensor **472** for the tracking system **480** comprising an absolute positioning system comprises a magnetic rotary absolute positioning system. The position sensor **472** may be implemented as an AS5055EQFT single-chip magnetic rotary position sensor available from Austria Microsystems, AG. The position sensor **472** is interfaced with the microcontroller **461** to provide an absolute positioning system. The position sensor **472** is a low-voltage and low-power component and includes four Hall-effect elements in an area of the position sensor **472** that is located above a magnet. A high-resolution ADC and a smart power management controller are also provided on the chip. A coordinate rotation digital computer (CORDIC) processor, also known as the digit-by-digit method and Volder's algorithm, is provided to implement a simple and efficient algorithm to calculate hyperbolic and trigonometric functions that require only addition, subtraction, bitshift, and table lookup operations. The angle position, alarm bits, and magnetic field information are transmitted over a standard serial communication interface, such as a serial peripheral interface (SPI) interface, to the microcontroller **461**. The position sensor **472** provides 12 or 14 bits of resolution. The position sensor **472** may be an AS5055 chip provided in a small QFN 16-pin  $4 \times 4 \times 0.85$  mm package.

The tracking system **480** comprising an absolute positioning system may comprise and/or be programmed to implement a feedback controller, such as a PID, state feedback, and adaptive controller. A power source converts the signal from the feedback controller into a physical input to the system: in this case the voltage. Other examples include a PWM of the voltage, current, and force. Other sensor(s) may be provided to measure physical parameters of the physical system in addition to the position measured by the position sensor **472**. In some aspects, the other sensor(s) can include sensor arrangements such as those described in U.S. Pat. No. 9,345,481, titled STAPLE CARTRIDGE TISSUE THICKNESS SENSOR SYSTEM, which issued on May 24, 2016, which is herein incorporated by reference in its entirety; U.S. Patent Application Publication No. 2014/0263552, titled STAPLE CARTRIDGE TISSUE THICKNESS SENSOR SYSTEM, which published on Sep. 18, 2014, which is herein incorporated by reference in its entirety; and U.S. patent application Ser. No. 15/628,175, titled TECHNIQUES FOR ADAPTIVE CONTROL OF MOTOR VELOCITY OF A SURGICAL STAPLING AND CUTTING INSTRUMENT, filed Jun. 20, 2017, which is herein incorporated by reference in its entirety. In a digital signal processing system, an absolute positioning system is coupled to a digital data acquisition system where the output of the absolute positioning system will have a finite resolution and sampling frequency. The absolute positioning system may comprise a compare-and-combine circuit to combine a computed response with a measured response using algorithms, such as a weighted average and a theoretical control loop, that drive the computed response towards the measured response. The computed response of the physical system takes into account properties like mass, inertia, viscous friction, inductance resistance, etc., to predict what the states and outputs of the physical system will be by knowing the input.

The absolute positioning system provides an absolute position of the displacement member upon power-up of the instrument, without retracting or advancing the displacement member to a reset (zero or home) position as may be

required with conventional rotary encoders that merely count the number of steps forwards or backwards that the motor **482** has taken to infer the position of a device actuator, drive bar, knife, or the like.

A sensor **474**, such as, for example, a strain gauge or a micro-strain gauge, is configured to measure one or more parameters of the end effector, such as, for example, the amplitude of the strain exerted on the anvil during a clamping operation, which can be indicative of the closure forces applied to the anvil. The measured strain is converted to a digital signal and provided to the processor **462**. Alternatively, or in addition to the sensor **474**, a sensor **476**, such as, for example, a load sensor, can measure the closure force applied by the closure drive system to the anvil in a stapler or a clamp arm in an ultrasonic or electrosurgical instrument. The sensor **476**, such as, for example, a load sensor, can measure the firing force applied to a closure member coupled to a clamp arm of the surgical instrument or tool or the force applied by a clamp arm to tissue located in the jaws of an ultrasonic or electrosurgical instrument. Alternatively, a current sensor **478** can be employed to measure the current drawn by the motor **482**. The displacement member also may be configured to engage a clamp arm to open or close the clamp arm. The force sensor may be configured to measure the clamping force on tissue. The force required to advance the displacement member can correspond to the current drawn by the motor **482**, for example. The measured force is converted to a digital signal and provided to the processor **462**.

In one form, the strain gauge sensor **474** can be used to measure the force applied to the tissue by the end effector. A strain gauge can be coupled to the end effector to measure the force on the tissue being treated by the end effector. A system for measuring forces applied to the tissue grasped by the end effector comprises a strain gauge sensor **474**, such as, for example, a micro-strain gauge, that is configured to measure one or more parameters of the end effector, for example. In one aspect, the strain gauge sensor **474** can measure the amplitude or magnitude of the strain exerted on a jaw member of an end effector during a clamping operation, which can be indicative of the tissue compression. The measured strain is converted to a digital signal and provided to a processor **462** of the microcontroller **461**. A load sensor **476** can measure the force used to operate the knife element, for example, to cut the tissue captured between the anvil and the staple cartridge. A load sensor **476** can measure the force used to operate the clamp arm element, for example, to capture tissue between the clamp arm and an ultrasonic blade or to capture tissue between the clamp arm and a jaw of an electrosurgical instrument. A magnetic field sensor can be employed to measure the thickness of the captured tissue. The measurement of the magnetic field sensor also may be converted to a digital signal and provided to the processor **462**.

The measurements of the tissue compression, the tissue thickness, and/or the force required to close the end effector on the tissue, as respectively measured by the sensors **474**, **476**, can be used by the microcontroller **461** to characterize the selected position of the firing member and/or the corresponding value of the speed of the firing member. In one instance, a memory **468** may store a technique, an equation, and/or a lookup table which can be employed by the microcontroller **461** in the assessment.

The control system **470** of the surgical instrument or tool also may comprise wired or wireless communication circuits to communicate with the modular communication hub as shown in FIGS. **8-11**.

FIG. **13** illustrates a control circuit **500** configured to control aspects of the surgical instrument or tool according to one aspect of this disclosure. The control circuit **500** can be configured to implement various processes described herein. The control circuit **500** may comprise a microcontroller comprising one or more processors **502** (e.g., microprocessor, microcontroller) coupled to at least one memory circuit **504**. The memory circuit **504** stores machine-executable instructions that, when executed by the processor **502**, cause the processor **502** to execute machine instructions to implement various processes described herein. The processor **502** may be any one of a number of single-core or multicore processors known in the art. The memory circuit **504** may comprise volatile and non-volatile storage media. The processor **502** may include an instruction processing unit **506** and an arithmetic unit **508**. The instruction processing unit may be configured to receive instructions from the memory circuit **504** of this disclosure.

FIG. **14** illustrates a combinational logic circuit **510** configured to control aspects of the surgical instrument or tool according to one aspect of this disclosure. The combinational logic circuit **510** can be configured to implement various processes described herein. The combinational logic circuit **510** may comprise a finite state machine comprising a combinational logic **512** configured to receive data associated with the surgical instrument or tool at an input **514**, process the data by the combinational logic **512**, and provide an output **516**.

FIG. **15** illustrates a sequential logic circuit **520** configured to control aspects of the surgical instrument or tool according to one aspect of this disclosure. The sequential logic circuit **520** or the combinational logic **522** can be configured to implement various processes described herein. The sequential logic circuit **520** may comprise a finite state machine. The sequential logic circuit **520** may comprise a combinational logic **522**, at least one memory circuit **524**, and a clock **529**, for example. The at least one memory circuit **524** can store a current state of the finite state machine. In certain instances, the sequential logic circuit **520** may be synchronous or asynchronous. The combinational logic **522** is configured to receive data associated with the surgical instrument or tool from an input **526**, process the data by the combinational logic **522**, and provide an output **528**. In other aspects, the circuit may comprise a combination of a processor (e.g., processor **502**, FIG. **13**) and a finite state machine to implement various processes herein. In other aspects, the finite state machine may comprise a combination of a combinational logic circuit (e.g., combinational logic circuit **510**, FIG. **14**) and the sequential logic circuit **520**.

FIG. **16** illustrates a surgical instrument or tool comprising a plurality of motors which can be activated to perform various functions. In certain instances, a first motor can be activated to perform a first function, a second motor can be activated to perform a second function, a third motor can be activated to perform a third function, a fourth motor can be activated to perform a fourth function, and so on. In certain instances, the plurality of motors of robotic surgical instrument **600** can be individually activated to cause firing, closure, and/or articulation motions in the end effector. The firing, closure, and/or articulation motions can be transmitted to the end effector through a shaft assembly, for example.

In certain instances, the surgical instrument system or tool may include a firing motor **602**. The firing motor **602** may be operably coupled to a firing motor drive assembly **604** which can be configured to transmit firing motions, generated by the motor **602** to the end effector, in particular to

displace the clamp arm closure member. The closure member may be retracted by reversing the direction of the motor **602**, which also causes the clamp arm to open.

In certain instances, the surgical instrument or tool may include a closure motor **603**. The closure motor **603** may be operably coupled to a closure motor drive assembly **605** which can be configured to transmit closure motions, generated by the motor **603** to the end effector, in particular to displace a closure tube to close the anvil and compress tissue between the anvil and the staple cartridge. The closure motor **603** may be operably coupled to a closure motor drive assembly **605** which can be configured to transmit closure motions, generated by the motor **603** to the end effector, in particular to displace a closure tube to close the clamp arm and compress tissue between the clamp arm and either an ultrasonic blade or jaw member of an electrosurgical device. The closure motions may cause the end effector to transition from an open configuration to an approximated configuration to capture tissue, for example. The end effector may be transitioned to an open position by reversing the direction of the motor **603**.

In certain instances, the surgical instrument or tool may include one or more articulation motors **606a**, **606b**, for example. The motors **606a**, **606b** may be operably coupled to respective articulation motor drive assemblies **608a**, **608b**, which can be configured to transmit articulation motions generated by the motors **606a**, **606b** to the end effector. In certain instances, the articulation motions may cause the end effector to articulate relative to the shaft, for example.

As described above, the surgical instrument or tool may include a plurality of motors which may be configured to perform various independent functions. In certain instances, the plurality of motors of the surgical instrument or tool can be individually or separately activated to perform one or more functions while the other motors remain inactive. For example, the articulation motors **606a**, **606b** can be activated to cause the end effector to be articulated while the firing motor **602** remains inactive. Alternatively, the firing motor **602** can be activated to fire the plurality of staples, and/or to advance the cutting edge, while the articulation motor **606** remains inactive. Furthermore, the closure motor **603** may be activated simultaneously with the firing motor **602** to cause the closure tube or closure member to advance distally as described in more detail hereinbelow.

In certain instances, the surgical instrument or tool may include a common control module **610** which can be employed with a plurality of motors of the surgical instrument or tool. In certain instances, the common control module **610** may accommodate one of the plurality of motors at a time. For example, the common control module **610** can be couplable to and separable from the plurality of motors of the robotic surgical instrument individually. In certain instances, a plurality of the motors of the surgical instrument or tool may share one or more common control modules such as the common control module **610**. In certain instances, a plurality of motors of the surgical instrument or tool can be individually and selectively engaged with the common control module **610**. In certain instances, the common control module **610** can be selectively switched from interfacing with one of a plurality of motors of the surgical instrument or tool to interfacing with another one of the plurality of motors of the surgical instrument or tool.

In at least one example, the common control module **610** can be selectively switched between operable engagement with the articulation motors **606a**, **606b** and operable engagement with either the firing motor **602** or the closure

motor **603**. In at least one example, as illustrated in FIG. **16**, a switch **614** can be moved or transitioned between a plurality of positions and/or states. In a first position **616**, the switch **614** may electrically couple the common control module **610** to the firing motor **602**; in a second position **617**, the switch **614** may electrically couple the common control module **610** to the closure motor **603**; in a third position **618a**, the switch **614** may electrically couple the common control module **610** to the first articulation motor **606a**; and in a fourth position **618b**, the switch **614** may electrically couple the common control module **610** to the second articulation motor **606b**, for example. In certain instances, separate common control modules **610** can be electrically coupled to the firing motor **602**, the closure motor **603**, and the articulations motor **606a**, **606b** at the same time. In certain instances, the switch **614** may be a mechanical switch, an electromechanical switch, a solid-state switch, or any suitable switching mechanism.

Each of the motors **602**, **603**, **606a**, **606b** may comprise a torque sensor to measure the output torque on the shaft of the motor. The force on an end effector may be sensed in any conventional manner, such as by force sensors on the outer sides of the jaws or by a torque sensor for the motor actuating the jaws.

In various instances, as illustrated in FIG. **16**, the common control module **610** may comprise a motor driver **626** which may comprise one or more H-Bridge FETs. The motor driver **626** may modulate the power transmitted from a power source **628** to a motor coupled to the common control module **610** based on input from a microcontroller **620** (the “controller”), for example. In certain instances, the microcontroller **620** can be employed to determine the current drawn by the motor, for example, while the motor is coupled to the common control module **610**, as described above.

In certain instances, the microcontroller **620** may include a microprocessor **622** (the “processor”) and one or more non-transitory computer-readable mediums or memory units **624** (the “memory”). In certain instances, the memory **624** may store various program instructions, which when executed may cause the processor **622** to perform a plurality of functions and/or calculations described herein. In certain instances, one or more of the memory units **624** may be coupled to the processor **622**, for example. In various aspects, the microcontroller **620** may communicate over a wired or wireless channel, or combinations thereof.

In certain instances, the power source **628** can be employed to supply power to the microcontroller **620**, for example. In certain instances, the power source **628** may comprise a battery (or “battery pack” or “power pack”), such as a lithium-ion battery, for example. In certain instances, the battery pack may be configured to be releasably mounted to a handle for supplying power to the surgical instrument **600**. A number of battery cells connected in series may be used as the power source **628**. In certain instances, the power source **628** may be replaceable and/or rechargeable, for example.

In various instances, the processor **622** may control the motor driver **626** to control the position, direction of rotation, and/or velocity of a motor that is coupled to the common control module **610**. In certain instances, the processor **622** can signal the motor driver **626** to stop and/or disable a motor that is coupled to the common control module **610**. It should be understood that the term “processor” as used herein includes any suitable microprocessor, microcontroller, or other basic computing device that incorporates the functions of a computer’s central processing unit (CPU) on an integrated circuit or, at most, a few integrated

circuits. The processor **622** is a multipurpose, programmable device that accepts digital data as input, processes it according to instructions stored in its memory, and provides results as output. It is an example of sequential digital logic, as it has internal memory. Processors operate on numbers and symbols represented in the binary numeral system.

In one instance, the processor **622** may be any single-core or multicore processor such as those known under the trade name ARM Cortex by Texas Instruments. In certain instances, the microcontroller **620** may be an LM 4F230H5QR, available from Texas Instruments, for example. In at least one example, the Texas Instruments LM4F230H5QR is an ARM Cortex-M4F Processor Core comprising an on-chip memory of 256 KB single-cycle flash memory, or other non-volatile memory, up to 40 MHz, a prefetch buffer to improve performance above 40 MHz, a 32 KB single-cycle SRAM, an internal ROM loaded with StellarisWare® software, a 2 KB EEPROM, one or more PWM modules, one or more QEI analogs, one or more 12-bit ADCs with 12 analog input channels, among other features that are readily available for the product datasheet. Other microcontrollers may be readily substituted for use with the module **4410**. Accordingly, the present disclosure should not be limited in this context.

In certain instances, the memory **624** may include program instructions for controlling each of the motors of the surgical instrument **600** that are couplable to the common control module **610**. For example, the memory **624** may include program instructions for controlling the firing motor **602**, the closure motor **603**, and the articulation motors **606a**, **606b**. Such program instructions may cause the processor **622** to control the firing, closure, and articulation functions in accordance with inputs from algorithms or control programs of the surgical instrument or tool.

In certain instances, one or more mechanisms and/or sensors such as, for example, sensors **630** can be employed to alert the processor **622** to the program instructions that should be used in a particular setting. For example, the sensors **630** may alert the processor **622** to use the program instructions associated with firing, closing, and articulating the end effector. In certain instances, the sensors **630** may comprise position sensors which can be employed to sense the position of the switch **614**, for example. Accordingly, the processor **622** may use the program instructions associated with firing the closure member coupled to the clamp arm of the end effector upon detecting, through the sensors **630** for example, that the switch **614** is in the first position **616**; the processor **622** may use the program instructions associated with closing the anvil upon detecting, through the sensors **630** for example, that the switch **614** is in the second position **617**; and the processor **622** may use the program instructions associated with articulating the end effector upon detecting, through the sensors **630** for example, that the switch **614** is in the third or fourth position **618a**, **618b**.

FIG. 17 is a schematic diagram of a robotic surgical instrument **700** configured to operate a surgical tool described herein according to one aspect of this disclosure. The robotic surgical instrument **700** may be programmed or configured to control distal/proximal translation of a displacement member, distal/proximal displacement of a closure tube, shaft rotation, and articulation, either with single or multiple articulation drive links. In one aspect, the surgical instrument **700** may be programmed or configured to individually control a firing member, a closure member, a shaft member, or one or more articulation members, or combinations thereof. The surgical instrument **700** comprises a control circuit **710** configured to control motor-

driven firing members, closure members, shaft members, or one or more articulation members, or combinations thereof.

In one aspect, the robotic surgical instrument **700** comprises a control circuit **710** configured to control a clamp arm **716** and a closure member **714** portion of an end effector **702**, an ultrasonic blade **718** coupled to an ultrasonic transducer **719** excited by an ultrasonic generator **721**, a shaft **740**, and one or more articulation members **742a**, **742b** via a plurality of motors **704a-704e**. A position sensor **734** may be configured to provide position feedback of the closure member **714** to the control circuit **710**. Other sensors **738** may be configured to provide feedback to the control circuit **710**. A timer/counter **731** provides timing and counting information to the control circuit **710**. An energy source **712** may be provided to operate the motors **704a-704e**, and a current sensor **736** provides motor current feedback to the control circuit **710**. The motors **704a-704e** can be operated individually by the control circuit **710** in an open-loop or closed-loop feedback control.

In one aspect, the control circuit **710** may comprise one or more microcontrollers, microprocessors, or other suitable processors for executing instructions that cause the processor or processors to perform one or more tasks. In one aspect, a timer/counter **731** provides an output signal, such as the elapsed time or a digital count, to the control circuit **710** to correlate the position of the closure member **714** as determined by the position sensor **734** with the output of the timer/counter **731** such that the control circuit **710** can determine the position of the closure member **714** at a specific time (t) relative to a starting position or the time (t) when the closure member **714** is at a specific position relative to a starting position. The timer/counter **731** may be configured to measure elapsed time, count external events, or time external events.

In one aspect, the control circuit **710** may be programmed to control functions of the end effector **702** based on one or more tissue conditions. The control circuit **710** may be programmed to sense tissue conditions, such as thickness, either directly or indirectly, as described herein. The control circuit **710** may be programmed to select a firing control program or closure control program based on tissue conditions. A firing control program may describe the distal motion of the displacement member. Different firing control programs may be selected to better treat different tissue conditions. For example, when thicker tissue is present, the control circuit **710** may be programmed to translate the displacement member at a lower velocity and/or with lower power. When thinner tissue is present, the control circuit **710** may be programmed to translate the displacement member at a higher velocity and/or with higher power. A closure control program may control the closure force applied to the tissue by the clamp arm **716**. Other control programs control the rotation of the shaft **740** and the articulation members **742a**, **742b**.

In one aspect, the control circuit **710** may generate motor set point signals. The motor set point signals may be provided to various motor controllers **708a-708e**. The motor controllers **708a-708e** may comprise one or more circuits configured to provide motor drive signals to the motors **704a-704e** to drive the motors **704a-704e** as described herein. In some examples, the motors **704a-704e** may be brushed DC electric motors. For example, the velocity of the motors **704a-704e** may be proportional to the respective motor drive signals. In some examples, the motors **704a-704e** may be brushless DC electric motors, and the respective motor drive signals may comprise a PWM signal provided to one or more stator windings of the motors

**704a-704e**. Also, in some examples, the motor controllers **708a-708e** may be omitted and the control circuit **710** may generate the motor drive signals directly.

In one aspect, the control circuit **710** may initially operate each of the motors **704a-704e** in an open-loop configuration for a first open-loop portion of a stroke of the displacement member. Based on the response of the robotic surgical instrument **700** during the open-loop portion of the stroke, the control circuit **710** may select a firing control program in a closed-loop configuration. The response of the instrument may include a translation distance of the displacement member during the open-loop portion, a time elapsed during the open-loop portion, the energy provided to one of the motors **704a-704e** during the open-loop portion, a sum of pulse widths of a motor drive signal, etc. After the open-loop portion, the control circuit **710** may implement the selected firing control program for a second portion of the displacement member stroke. For example, during a closed-loop portion of the stroke, the control circuit **710** may modulate one of the motors **704a-704e** based on translation data describing a position of the displacement member in a closed-loop manner to translate the displacement member at a constant velocity.

In one aspect, the motors **704a-704e** may receive power from an energy source **712**. The energy source **712** may be a DC power supply driven by a main alternating current power source, a battery, a super capacitor, or any other suitable energy source. The motors **704a-704e** may be mechanically coupled to individual movable mechanical elements such as the closure member **714**, clamp arm **716**, shaft **740**, articulation **742a**, and articulation **742b** via respective transmissions **706a-706e**. The transmissions **706a-706e** may include one or more gears or other linkage components to couple the motors **704a-704e** to movable mechanical elements. A position sensor **734** may sense a position of the closure member **714**. The position sensor **734** may be or include any type of sensor that is capable of generating position data that indicate a position of the closure member **714**. In some examples, the position sensor **734** may include an encoder configured to provide a series of pulses to the control circuit **710** as the closure member **714** translates distally and proximally. The control circuit **710** may track the pulses to determine the position of the closure member **714**. Other suitable position sensors may be used, including, for example, a proximity sensor. Other types of position sensors may provide other signals indicating motion of the closure member **714**. Also, in some examples, the position sensor **734** may be omitted. Where any of the motors **704a-704e** is a stepper motor, the control circuit **710** may track the position of the closure member **714** by aggregating the number and direction of steps that the motor **704** has been instructed to execute. The position sensor **734** may be located in the end effector **702** or at any other portion of the instrument. The outputs of each of the motors **704a-704e** include a torque sensor **744a-744e** to sense force and have an encoder to sense rotation of the drive shaft.

In one aspect, the control circuit **710** is configured to drive a firing member such as the closure member **714** portion of the end effector **702**. The control circuit **710** provides a motor set point to a motor control **708a**, which provides a drive signal to the motor **704a**. The output shaft of the motor **704a** is coupled to a torque sensor **744a**. The torque sensor **744a** is coupled to a transmission **706a** which is coupled to the closure member **714**. The transmission **706a** comprises movable mechanical elements such as rotating elements and a firing member to control the movement of the closure

member **714** distally and proximally along a longitudinal axis of the end effector **702**. In one aspect, the motor **704a** may be coupled to the knife gear assembly, which includes a knife gear reduction set that includes a first knife drive gear and a second knife drive gear. A torque sensor **744a** provides a firing force feedback signal to the control circuit **710**. The firing force signal represents the force required to fire or displace the closure member **714**. A position sensor **734** may be configured to provide the position of the closure member **714** along the firing stroke or the position of the firing member as a feedback signal to the control circuit **710**. The end effector **702** may include additional sensors **738** configured to provide feedback signals to the control circuit **710**. When ready to use, the control circuit **710** may provide a firing signal to the motor control **708a**. In response to the firing signal, the motor **704a** may drive the firing member distally along the longitudinal axis of the end effector **702** from a proximal stroke start position to a stroke end position distal to the stroke start position. As the closure member **714** translates distally, the clamp arm **716** closes towards the ultrasonic blade **718**.

In one aspect, the control circuit **710** is configured to drive a closure member such as the clamp arm **716** portion of the end effector **702**. The control circuit **710** provides a motor set point to a motor control **708b**, which provides a drive signal to the motor **704b**. The output shaft of the motor **704b** is coupled to a torque sensor **744b**. The torque sensor **744b** is coupled to a transmission **706b** which is coupled to the clamp arm **716**. The transmission **706b** comprises movable mechanical elements such as rotating elements and a closure member to control the movement of the clamp arm **716** from the open and closed positions. In one aspect, the motor **704b** is coupled to a closure gear assembly, which includes a closure reduction gear set that is supported in meshing engagement with the closure spur gear. The torque sensor **744b** provides a closure force feedback signal to the control circuit **710**. The closure force feedback signal represents the closure force applied to the clamp arm **716**. The position sensor **734** may be configured to provide the position of the closure member as a feedback signal to the control circuit **710**. Additional sensors **738** in the end effector **702** may provide the closure force feedback signal to the control circuit **710**. The pivotable clamp arm **716** is positioned opposite the ultrasonic blade **718**. When ready to use, the control circuit **710** may provide a closure signal to the motor control **708b**. In response to the closure signal, the motor **704b** advances a closure member to grasp tissue between the clamp arm **716** and the ultrasonic blade **718**.

In one aspect, the control circuit **710** is configured to rotate a shaft member such as the shaft **740** to rotate the end effector **702**. The control circuit **710** provides a motor set point to a motor control **708c**, which provides a drive signal to the motor **704c**. The output shaft of the motor **704c** is coupled to a torque sensor **744c**. The torque sensor **744c** is coupled to a transmission **706c** which is coupled to the shaft **740**. The transmission **706c** comprises movable mechanical elements such as rotating elements to control the rotation of the shaft **740** clockwise or counterclockwise up to and over 360°. In one aspect, the motor **704c** is coupled to the rotational transmission assembly, which includes a tube gear segment that is formed on (or attached to) the proximal end of the proximal closure tube for operable engagement by a rotational gear assembly that is operably supported on the tool mounting plate. The torque sensor **744c** provides a rotation force feedback signal to the control circuit **710**. The rotation force feedback signal represents the rotation force applied to the shaft **740**. The position sensor **734** may be

configured to provide the position of the closure member as a feedback signal to the control circuit 710. Additional sensors 738 such as a shaft encoder may provide the rotational position of the shaft 740 to the control circuit 710.

In one aspect, the control circuit 710 is configured to articulate the end effector 702. The control circuit 710 provides a motor set point to a motor control 708d, which provides a drive signal to the motor 704d. The output shaft of the motor 704d is coupled to a torque sensor 744d. The torque sensor 744d is coupled to a transmission 706d which is coupled to an articulation member 742a. The transmission 706d comprises movable mechanical elements such as articulation elements to control the articulation of the end effector 702  $\pm 65^\circ$ . In one aspect, the motor 704d is coupled to an articulation nut, which is rotatably journaled on the proximal end portion of the distal spine portion and is rotatably driven thereon by an articulation gear assembly. The torque sensor 744d provides an articulation force feedback signal to the control circuit 710. The articulation force feedback signal represents the articulation force applied to the end effector 702. Sensors 738, such as an articulation encoder, may provide the articulation position of the end effector 702 to the control circuit 710.

In another aspect, the articulation function of the robotic surgical system 700 may comprise two articulation members, or links, 742a, 742b. These articulation members 742a, 742b are driven by separate disks on the robot interface (the rack) which are driven by the two motors 708d, 708e. When the separate firing motor 704a is provided, each of articulation links 742a, 742b can be antagonistically driven with respect to the other link in order to provide a resistive holding motion and a load to the head when it is not moving and to provide an articulation motion as the head is articulated. The articulation members 742a, 742b attach to the head at a fixed radius as the head is rotated. Accordingly, the mechanical advantage of the push-and-pull link changes as the head is rotated. This change in the mechanical advantage may be more pronounced with other articulation link drive systems.

In one aspect, the one or more motors 704a-704e may comprise a brushed DC motor with a gearbox and mechanical links to a firing member, closure member, or articulation member. Another example includes electric motors 704a-704e that operate the movable mechanical elements such as the displacement member, articulation links, closure tube, and shaft. An outside influence is an unmeasured, unpredictable influence of things like tissue, surrounding bodies, and friction on the physical system. Such outside influence can be referred to as drag, which acts in opposition to one of electric motors 704a-704e. The outside influence, such as drag, may cause the operation of the physical system to deviate from a desired operation of the physical system.

In one aspect, the position sensor 734 may be implemented as an absolute positioning system. In one aspect, the position sensor 734 may comprise a magnetic rotary absolute positioning system implemented as an AS5055EQFT single-chip magnetic rotary position sensor available from Austria Microsystems, AG. The position sensor 734 may interface with the control circuit 710 to provide an absolute positioning system. The position may include multiple Hall-effect elements located above a magnet and coupled to a CORDIC processor, also known as the digit-by-digit method and Volder's algorithm, that is provided to implement a simple and efficient algorithm to calculate hyperbolic and trigonometric functions that require only addition, subtraction, bitshift, and table lookup operations.

In one aspect, the control circuit 710 may be in communication with one or more sensors 738. The sensors 738 may be positioned on the end effector 702 and adapted to operate with the robotic surgical instrument 700 to measure the various derived parameters such as the gap distance versus time, tissue compression versus time, and anvil strain versus time. The sensors 738 may comprise a magnetic sensor, a magnetic field sensor, a strain gauge, a load cell, a pressure sensor, a force sensor, a torque sensor, an inductive sensor such as an eddy current sensor, a resistive sensor, a capacitive sensor, an optical sensor, and/or any other suitable sensor for measuring one or more parameters of the end effector 702. The sensors 738 may include one or more sensors. The sensors 738 may be located on the clamp arm 716 to determine tissue location using segmented electrodes. The torque sensors 744a-744e may be configured to sense force such as firing force, closure force, and/or articulation force, among others. Accordingly, the control circuit 710 can sense (1) the closure load experienced by the distal closure tube and its position, (2) the firing member at the rack and its position, (3) what portion of the ultrasonic blade 718 has tissue on it, and (4) the load and position on both articulation rods.

In one aspect, the one or more sensors 738 may comprise a strain gauge, such as a micro-strain gauge, configured to measure the magnitude of the strain in the clamp arm 716 during a clamped condition. The strain gauge provides an electrical signal whose amplitude varies with the magnitude of the strain. The sensors 738 may comprise a pressure sensor configured to detect a pressure generated by the presence of compressed tissue between the clamp arm 716 and the ultrasonic blade 718. The sensors 738 may be configured to detect impedance of a tissue section located between the clamp arm 716 and the ultrasonic blade 718 that is indicative of the thickness and/or fullness of tissue located therebetween.

In one aspect, the sensors 738 may be implemented as one or more limit switches, electromechanical devices, solid-state switches, Hall-effect devices, magneto-resistive (MR) devices, giant magneto-resistive (GMR) devices, magnetometers, among others. In other implementations, the sensors 738 may be implemented as solid-state switches that operate under the influence of light, such as optical sensors, IR sensors, ultraviolet sensors, among others. Still, the switches may be solid-state devices such as transistors (e.g., FET, junction FET, MOSFET, bipolar, and the like). In other implementations, the sensors 738 may include electrical conductorless switches, ultrasonic switches, accelerometers, and inertial sensors, among others.

In one aspect, the sensors 738 may be configured to measure forces exerted on the clamp arm 716 by the closure drive system. For example, one or more sensors 738 can be at an interaction point between the closure tube and the clamp arm 716 to detect the closure forces applied by the closure tube to the clamp arm 716. The forces exerted on the clamp arm 716 can be representative of the tissue compression experienced by the tissue section captured between the clamp arm 716 and the ultrasonic blade 718. The one or more sensors 738 can be positioned at various interaction points along the closure drive system to detect the closure forces applied to the clamp arm 716 by the closure drive system. The one or more sensors 738 may be sampled in real time during a clamping operation by the processor of the control circuit 710. The control circuit 710 receives real-time sample measurements to provide and analyze time-based information and assess, in real time, closure forces applied to the clamp arm 716.

In one aspect, a current sensor **736** can be employed to measure the current drawn by each of the motors **704a-704e**. The force required to advance any of the movable mechanical elements such as the closure member **714** corresponds to the current drawn by one of the motors **704a-704e**. The force is converted to a digital signal and provided to the control circuit **710**. The control circuit **710** can be configured to simulate the response of the actual system of the instrument in the software of the controller. A displacement member can be actuated to move the closure member **714** in the end effector **702** at or near a target velocity. The robotic surgical instrument **700** can include a feedback controller, which can be one of any feedback controllers, including, but not limited to a PID, a state feedback, a linear-quadratic (LQR), and/or an adaptive controller, for example. The robotic surgical instrument **700** can include a power source to convert the signal from the feedback controller into a physical input such as case voltage, PWM voltage, frequency modulated voltage, current, torque, and/or force, for example. Additional details are disclosed in U.S. patent application Ser. No. 15/636,829, titled CLOSED LOOP VELOCITY CONTROL TECHNIQUES FOR ROBOTIC SURGICAL INSTRUMENT, filed Jun. 29, 2017, which is herein incorporated by reference in its entirety.

FIG. **18** illustrates a schematic diagram of a surgical instrument **750** configured to control the distal translation of a displacement member according to one aspect of this disclosure. In one aspect, the surgical instrument **750** is programmed to control the distal translation of a displacement member such as the closure member **764**. The surgical instrument **750** comprises an end effector **752** that may comprise a clamp arm **766**, a closure member **764**, and an ultrasonic blade **768** coupled to an ultrasonic transducer **769** driven by an ultrasonic generator **771**.

The position, movement, displacement, and/or translation of a linear displacement member, such as the closure member **764**, can be measured by an absolute positioning system, sensor arrangement, and position sensor **784**. Because the closure member **764** is coupled to a longitudinally movable drive member, the position of the closure member **764** can be determined by measuring the position of the longitudinally movable drive member employing the position sensor **784**. Accordingly, in the following description, the position, displacement, and/or translation of the closure member **764** can be achieved by the position sensor **784** as described herein. A control circuit **760** may be programmed to control the translation of the displacement member, such as the closure member **764**. The control circuit **760**, in some examples, may comprise one or more microcontrollers, microprocessors, or other suitable processors for executing instructions that cause the processor or processors to control the displacement member, e.g., the closure member **764**, in the manner described. In one aspect, a timer/counter **781** provides an output signal, such as the elapsed time or a digital count, to the control circuit **760** to correlate the position of the closure member **764** as determined by the position sensor **784** with the output of the timer/counter **781** such that the control circuit **760** can determine the position of the closure member **764** at a specific time (t) relative to a starting position. The timer/counter **781** may be configured to measure elapsed time, count external events, or time external events.

The control circuit **760** may generate a motor set point signal **772**. The motor set point signal **772** may be provided to a motor controller **758**. The motor controller **758** may comprise one or more circuits configured to provide a motor drive signal **774** to the motor **754** to drive the motor **754** as

described herein. In some examples, the motor **754** may be a brushed DC electric motor. For example, the velocity of the motor **754** may be proportional to the motor drive signal **774**. In some examples, the motor **754** may be a brushless DC electric motor and the motor drive signal **774** may comprise a PWM signal provided to one or more stator windings of the motor **754**. Also, in some examples, the motor controller **758** may be omitted, and the control circuit **760** may generate the motor drive signal **774** directly.

The motor **754** may receive power from an energy source **762**. The energy source **762** may be or include a battery, a super capacitor, or any other suitable energy source. The motor **754** may be mechanically coupled to the closure member **764** via a transmission **756**. The transmission **756** may include one or more gears or other linkage components to couple the motor **754** to the closure member **764**. A position sensor **784** may sense a position of the closure member **764**. The position sensor **784** may be or include any type of sensor that is capable of generating position data that indicate a position of the closure member **764**. In some examples, the position sensor **784** may include an encoder configured to provide a series of pulses to the control circuit **760** as the closure member **764** translates distally and proximally. The control circuit **760** may track the pulses to determine the position of the closure member **764**. Other suitable position sensors may be used, including, for example, a proximity sensor. Other types of position sensors may provide other signals indicating motion of the closure member **764**. Also, in some examples, the position sensor **784** may be omitted. Where the motor **754** is a stepper motor, the control circuit **760** may track the position of the closure member **764** by aggregating the number and direction of steps that the motor **754** has been instructed to execute. The position sensor **784** may be located in the end effector **752** or at any other portion of the instrument.

The control circuit **760** may be in communication with one or more sensors **788**. The sensors **788** may be positioned on the end effector **752** and adapted to operate with the surgical instrument **750** to measure the various derived parameters such as gap distance versus time, tissue compression versus time, and anvil strain versus time. The sensors **788** may comprise a magnetic sensor, a magnetic field sensor, a strain gauge, a pressure sensor, a force sensor, an inductive sensor such as an eddy current sensor, a resistive sensor, a capacitive sensor, an optical sensor, and/or any other suitable sensor for measuring one or more parameters of the end effector **752**. The sensors **788** may include one or more sensors.

The one or more sensors **788** may comprise a strain gauge, such as a micro-strain gauge, configured to measure the magnitude of the strain in the clamp arm **766** during a clamped condition. The strain gauge provides an electrical signal whose amplitude varies with the magnitude of the strain. The sensors **788** may comprise a pressure sensor configured to detect a pressure generated by the presence of compressed tissue between the clamp arm **766** and the ultrasonic blade **768**. The sensors **788** may be configured to detect impedance of a tissue section located between the clamp arm **766** and the ultrasonic blade **768** that is indicative of the thickness and/or fullness of tissue located therebetween.

The sensors **788** may be is configured to measure forces exerted on the clamp arm **766** by a closure drive system. For example, one or more sensors **788** can be at an interaction point between a closure tube and the clamp arm **766** to detect the closure forces applied by a closure tube to the clamp arm **766**. The forces exerted on the clamp arm **766** can be



representative of the tissue compression experienced by the tissue section captured between the clamp arm **766** and the ultrasonic blade **768**. The one or more sensors **788** can be positioned at various interaction points along the closure drive system to detect the closure forces applied to the clamp arm **766** by the closure drive system. The one or more sensors **788** may be sampled in real time during a clamping operation by a processor of the control circuit **760**. The control circuit **760** receives real-time sample measurements to provide and analyze time-based information and assess, in real time, closure forces applied to the clamp arm **766**.

A current sensor **786** can be employed to measure the current drawn by the motor **754**. The force required to advance the closure member **764** corresponds to the current drawn by the motor **754**. The force is converted to a digital signal and provided to the control circuit **760**.

The control circuit **760** can be configured to simulate the response of the actual system of the instrument in the software of the controller. A displacement member can be actuated to move a closure member **764** in the end effector **752** at or near a target velocity. The surgical instrument **750** can include a feedback controller, which can be one of any feedback controllers, including, but not limited to a PID, a state feedback, LQR, and/or an adaptive controller, for example. The surgical instrument **750** can include a power source to convert the signal from the feedback controller into a physical input such as case voltage, PWM voltage, frequency modulated voltage, current, torque, and/or force, for example.

The actual drive system of the surgical instrument **750** is configured to drive the displacement member, cutting member, or closure member **764**, by a brushed DC motor with gearbox and mechanical links to an articulation and/or knife system. Another example is the electric motor **754** that operates the displacement member and the articulation driver, for example, of an interchangeable shaft assembly. An outside influence is an unmeasured, unpredictable influence of things like tissue, surrounding bodies and friction on the physical system. Such outside influence can be referred to as drag which acts in opposition to the electric motor **754**. The outside influence, such as drag, may cause the operation of the physical system to deviate from a desired operation of the physical system.

Various example aspects are directed to a surgical instrument **750** comprising an end effector **752** with motor-driven surgical sealing and cutting implements. For example, a motor **754** may drive a displacement member distally and proximally along a longitudinal axis of the end effector **752**. The end effector **752** may comprise a pivotable clamp arm **766** and, when configured for use, an ultrasonic blade **768** positioned opposite the clamp arm **766**. A clinician may grasp tissue between the clamp arm **766** and the ultrasonic blade **768**, as described herein. When ready to use the instrument **750**, the clinician may provide a firing signal, for example by depressing a trigger of the instrument **750**. In response to the firing signal, the motor **754** may drive the displacement member distally along the longitudinal axis of the end effector **752** from a proximal stroke begin position to a stroke end position distal of the stroke begin position. As the displacement member translates distally, the closure member **764** with a cutting element positioned at a distal end, may cut the tissue between the ultrasonic blade **768** and the clamp arm **766**.

In various examples, the surgical instrument **750** may comprise a control circuit **760** programmed to control the distal translation of the displacement member, such as the closure member **764**, for example, based on one or more

tissue conditions. The control circuit **760** may be programmed to sense tissue conditions, such as thickness, either directly or indirectly, as described herein. The control circuit **760** may be programmed to select a control program based on tissue conditions. A control program may describe the distal motion of the displacement member. Different control programs may be selected to better treat different tissue conditions. For example, when thicker tissue is present, the control circuit **760** may be programmed to translate the displacement member at a lower velocity and/or with lower power. When thinner tissue is present, the control circuit **760** may be programmed to translate the displacement member at a higher velocity and/or with higher power.

In some examples, the control circuit **760** may initially operate the motor **754** in an open loop configuration for a first open loop portion of a stroke of the displacement member. Based on a response of the instrument **750** during the open loop portion of the stroke, the control circuit **760** may select a firing control program. The response of the instrument may include, a translation distance of the displacement member during the open loop portion, a time elapsed during the open loop portion, energy provided to the motor **754** during the open loop portion, a sum of pulse widths of a motor drive signal, etc. After the open loop portion, the control circuit **760** may implement the selected firing control program for a second portion of the displacement member stroke. For example, during the closed loop portion of the stroke, the control circuit **760** may modulate the motor **754** based on translation data describing a position of the displacement member in a closed loop manner to translate the displacement member at a constant velocity. Additional details are disclosed in U.S. patent application Ser. No. 15/720,852, titled SYSTEM AND METHODS FOR CONTROLLING A DISPLAY OF A SURGICAL INSTRUMENT, filed Sep. 29, 2017, which is herein incorporated by reference in its entirety.

FIG. **19** is a schematic diagram of a surgical instrument **790** configured to control various functions according to one aspect of this disclosure. In one aspect, the surgical instrument **790** is programmed to control distal translation of a displacement member such as the closure member **764**. The surgical instrument **790** comprises an end effector **792** that may comprise a clamp arm **766**, a closure member **764**, and an ultrasonic blade **768** which may be interchanged with or work in conjunction with one or more RF electrodes **796** (shown in dashed line). The ultrasonic blade **768** is coupled to an ultrasonic transducer **769** driven by an ultrasonic generator **771**.

In one aspect, sensors **788** may be implemented as a limit switch, electromechanical device, solid-state switches, Hall-effect devices, MR devices, GMR devices, magnetometers, among others. In other implementations, the sensors **638** may be solid-state switches that operate under the influence of light, such as optical sensors, IR sensors, ultraviolet sensors, among others. Still, the switches may be solid-state devices such as transistors (e.g., FET, junction FET, MOSFET, bipolar, and the like). In other implementations, the sensors **788** may include electrical conductorless switches, ultrasonic switches, accelerometers, and inertial sensors, among others.

In one aspect, the position sensor **784** may be implemented as an absolute positioning system comprising a magnetic rotary absolute positioning system implemented as an AS5055EQFT single-chip magnetic rotary position sensor available from Austria Microsystems, AG. The position sensor **784** may interface with the control circuit **760** to provide an absolute positioning system. The position may

include multiple Hall-effect elements located above a magnet and coupled to a CORDIC processor, also known as the digit-by-digit method and Volder's algorithm, that is provided to implement a simple and efficient algorithm to calculate hyperbolic and trigonometric functions that require only addition, subtraction, bitshift, and table lookup operations.

In some examples, the position sensor **784** may be omitted. Where the motor **754** is a stepper motor, the control circuit **760** may track the position of the closure member **764** by aggregating the number and direction of steps that the motor has been instructed to execute. The position sensor **784** may be located in the end effector **792** or at any other portion of the instrument.

The control circuit **760** may be in communication with one or more sensors **788**. The sensors **788** may be positioned on the end effector **792** and adapted to operate with the surgical instrument **790** to measure the various derived parameters such as gap distance versus time, tissue compression versus time, and anvil strain versus time. The sensors **788** may comprise a magnetic sensor, a magnetic field sensor, a strain gauge, a pressure sensor, a force sensor, an inductive sensor such as an eddy current sensor, a resistive sensor, a capacitive sensor, an optical sensor, and/or any other suitable sensor for measuring one or more parameters of the end effector **792**. The sensors **788** may include one or more sensors.

An RF energy source **794** is coupled to the end effector **792** and is applied to the RF electrode **796** when the RF electrode **796** is provided in the end effector **792** in place of the ultrasonic blade **768** or to work in conjunction with the ultrasonic blade **768**. For example, the ultrasonic blade is made of electrically conductive metal and may be employed as the return path for electrosurgical RF current. The control circuit **760** controls the delivery of the RF energy to the RF electrode **796**.

Additional details are disclosed in U.S. patent application Ser. No. 15/636,096, titled SURGICAL SYSTEM COUPLABLE WITH STAPLE CARTRIDGE AND RADIO FREQUENCY CARTRIDGE, AND METHOD OF USING SAME, filed Jun. 28, 2017, which is herein incorporated by reference in its entirety.

#### Generator Hardware

In various aspects smart ultrasonic energy devices may comprise adaptive algorithms to control the operation of the ultrasonic blade. In one aspect, the ultrasonic blade adaptive control algorithms are configured to identify tissue type and adjust device parameters. In one aspect, the ultrasonic blade control algorithms are configured to parameterize tissue type. An algorithm to detect the collagen/elastic ratio of tissue to tune the amplitude of the distal tip of the ultrasonic blade is described in the following section of the present disclosure. Various aspects of smart ultrasonic energy devices are described herein in connection with FIGS. **12-19**, for example. Accordingly, the following description of adaptive ultrasonic blade control algorithms should be read in conjunction with FIGS. **12-19** and the description associated therewith.

In certain surgical procedures it would be desirable to employ adaptive ultrasonic blade control algorithms. In one aspect, adaptive ultrasonic blade control algorithms may be employed to adjust the parameters of the ultrasonic device based on the type of tissue in contact with the ultrasonic blade. In one aspect, the parameters of the ultrasonic device may be adjusted based on the location of the tissue within

the jaws of the ultrasonic end effector, for example, the location of the tissue between the clamp arm and the ultrasonic blade. The impedance of the ultrasonic transducer may be employed to differentiate what percentage of the tissue is located in the distal or proximal end of the end effector. The reactions of the ultrasonic device may be based on the tissue type or compressibility of the tissue. In another aspect, the parameters of the ultrasonic device may be adjusted based on the identified tissue type or parameterization. For example, the mechanical displacement amplitude of the distal tip of the ultrasonic blade may be tuned based on the ratio of collagen to elastin tissue detected during the tissue identification procedure. The ratio of collagen to elastin tissue may be detected used a variety of techniques including infrared (IR) surface reflectance and emissivity. The force applied to the tissue by the clamp arm and/or the stroke of the clamp arm to produce gap and compression. Electrical continuity across a jaw equipped with electrodes may be employed to determine what percentage of the jaw is covered with tissue.

FIG. **20** is a system **800** configured to execute adaptive ultrasonic blade control algorithms in a surgical data network comprising a modular communication hub, in accordance with at least one aspect of the present disclosure. In one aspect, the generator module **240** is configured to execute the adaptive ultrasonic blade control algorithm(s) **802**. In another aspect, the device/instrument **235** is configured to execute the adaptive ultrasonic blade control algorithm(s) **804**. In another aspect, both the generator module **240** and the device/instrument **235** are configured to execute the adaptive ultrasonic blade control algorithms **802**, **804**.

The generator module **240** may comprise a patient isolated stage in communication with a non-isolated stage via a power transformer. A secondary winding of the power transformer is contained in the isolated stage and may comprise a tapped configuration (e.g., a center-tapped or a non-center-tapped configuration) to define drive signal outputs for delivering drive signals to different surgical instruments, such as, for example, an ultrasonic surgical instrument, an RF electrosurgical instrument, and a multifunction surgical instrument which includes ultrasonic and RF energy modes that can be delivered alone or simultaneously. In particular, the drive signal outputs may output an ultrasonic drive signal (e.g., a 420V root-mean-square (RMS) drive signal) to an ultrasonic surgical instrument **241**, and the drive signal outputs may output an RF electrosurgical drive signal (e.g., a 100V RMS drive signal) to an RF electrosurgical instrument **241**. Aspects of the generator module **240** are described herein with reference to FIGS. **21-22**.

The generator module **240** or the device/instrument **235** or both are coupled the modular control tower **236** connected to multiple operating theater devices such as, for example, intelligent surgical instruments, robots, and other computerized devices located in the operating theater, as described with reference to FIGS. **8-11**, for example.

FIG. **21** illustrates an example of a generator **900**, which is one form of a generator configured to couple to an ultrasonic instrument and further configured to execute adaptive ultrasonic blade control algorithms in a surgical data network comprising a modular communication hub as shown in FIG. **20**. The generator **900** is configured to deliver multiple energy modalities to a surgical instrument. The generator **900** provides RF and ultrasonic signals for delivering energy to a surgical instrument either independently or simultaneously. The RF and ultrasonic signals may be provided alone or in combination and may be provided simultaneously. As noted above, at least one generator

output can deliver multiple energy modalities (e.g., ultrasonic, bipolar or monopolar RF, irreversible and/or reversible electroporation, and/or microwave energy, among others) through a single port, and these signals can be delivered separately or simultaneously to the end effector to treat tissue. The generator **900** comprises a processor **902** coupled to a waveform generator **904**. The processor **902** and waveform generator **904** are configured to generate a variety of signal waveforms based on information stored in a memory coupled to the processor **902**, not shown for clarity of disclosure. The digital information associated with a waveform is provided to the waveform generator **904** which includes one or more DAC circuits to convert the digital input into an analog output. The analog output is fed to an amplifier **1106** for signal conditioning and amplification. The conditioned and amplified output of the amplifier **906** is coupled to a power transformer **908**. The signals are coupled across the power transformer **908** to the secondary side, which is in the patient isolation side. A first signal of a first energy modality is provided to the surgical instrument between the terminals labeled ENERGY<sub>1</sub> and RETURN. A second signal of a second energy modality is coupled across a capacitor **910** and is provided to the surgical instrument between the terminals labeled ENERGY<sub>2</sub> and RETURN. It will be appreciated that more than two energy modalities may be output and thus the subscript “n” may be used to designate that up to n ENERGY<sub>n</sub> terminals may be provided, where n is a positive integer greater than 1. It also will be appreciated that up to “n” return paths RETURN<sub>n</sub> may be provided without departing from the scope of the present disclosure.

A first voltage sensing circuit **912** is coupled across the terminals labeled ENERGY<sub>1</sub> and the RETURN path to measure the output voltage therebetween. A second voltage sensing circuit **924** is coupled across the terminals labeled ENERGY<sub>2</sub> and the RETURN path to measure the output voltage therebetween. A current sensing circuit **914** is disposed in series with the RETURN leg of the secondary side of the power transformer **908** as shown to measure the output current for either energy modality. If different return paths are provided for each energy modality, then a separate current sensing circuit should be provided in each return leg. The outputs of the first and second voltage sensing circuits **912**, **924** are provided to respective isolation transformers **916**, **922** and the output of the current sensing circuit **914** is provided to another isolation transformer **918**. The outputs of the isolation transformers **916**, **928**, **922** in the on the primary side of the power transformer **908** (non-patient isolated side) are provided to a one or more ADC circuit **926**. The digitized output of the ADC circuit **926** is provided to the processor **902** for further processing and computation. The output voltages and output current feedback information can be employed to adjust the output voltage and current provided to the surgical instrument and to compute output impedance, among other parameters. Input/output communications between the processor **902** and patient isolated circuits is provided through an interface circuit **920**. Sensors also may be in electrical communication with the processor **902** by way of the interface circuit **920**.

In one aspect, the impedance may be determined by the processor **902** by dividing the output of either the first voltage sensing circuit **912** coupled across the terminals labeled ENERGY<sub>1</sub>/RETURN or the second voltage sensing circuit **924** coupled across the terminals labeled ENERGY<sub>2</sub>/RETURN by the output of the current sensing circuit **914** disposed in series with the RETURN leg of the secondary side of the power transformer **908**. The outputs of the first

and second voltage sensing circuits **912**, **924** are provided to separate isolations transformers **916**, **922** and the output of the current sensing circuit **914** is provided to another isolation transformer **916**. The digitized voltage and current sensing measurements from the ADC circuit **926** are provided the processor **902** for computing impedance. As an example, the first energy modality ENERGY<sub>1</sub> may be ultrasonic energy and the second energy modality ENERGY<sub>2</sub> may be RF energy. Nevertheless, in addition to ultrasonic and bipolar or monopolar RF energy modalities, other energy modalities include irreversible and/or reversible electroporation and/or microwave energy, among others. Also, although the example illustrated in FIG. **21** shows a single return path RETURN may be provided for two or more energy modalities, in other aspects, multiple return paths RETURN<sub>n</sub> may be provided for each energy modality ENERGY<sub>n</sub>. Thus, as described herein, the ultrasonic transducer impedance may be measured by dividing the output of the first voltage sensing circuit **912** by the current sensing circuit **914** and the tissue impedance may be measured by dividing the output of the second voltage sensing circuit **924** by the current sensing circuit **914**.

As shown in FIG. **21**, the generator **900** comprising at least one output port can include a power transformer **908** with a single output and with multiple taps to provide power in the form of one or more energy modalities, such as ultrasonic, bipolar or monopolar RF, irreversible and/or reversible electroporation, and/or microwave energy, among others, for example, to the end effector depending on the type of treatment of tissue being performed. For example, the generator **900** can deliver energy with higher voltage and lower current to drive an ultrasonic transducer, with lower voltage and higher current to drive RF electrodes for sealing tissue, or with a coagulation waveform for spot coagulation using either monopolar or bipolar RF electrosurgical electrodes. The output waveform from the generator **900** can be steered, switched, or filtered to provide the frequency to the end effector of the surgical instrument. The connection of an ultrasonic transducer to the generator **900** output would be preferably located between the output labeled ENERGY<sub>1</sub> and RETURN as shown in FIG. **21**. In one example, a connection of RF bipolar electrodes to the generator **900** output would be preferably located between the output labeled ENERGY<sub>2</sub> and RETURN. In the case of monopolar output, the preferred connections would be active electrode (e.g., pencil or other probe) to the ENERGY<sub>2</sub> output and a suitable return pad connected to the RETURN output.

Additional details are disclosed in U.S. Patent Application Publication No. 2017/0086914, titled TECHNIQUES FOR OPERATING GENERATOR FOR DIGITALLY GENERATING ELECTRICAL SIGNAL WAVEFORMS AND SURGICAL INSTRUMENTS, which published on Mar. 30, 2017, which is herein incorporated by reference in its entirety.

As used throughout this description, the term “wireless” and its derivatives may be used to describe circuits, devices, systems, methods, techniques, communications channels, etc., that may communicate data through the use of modulated electromagnetic radiation through a non-solid medium. The term does not imply that the associated devices do not contain any wires, although in some aspects they might not. The communication module may implement any of a number of wireless or wired communication standards or protocols, including but not limited to W-Fi (IEEE 802.11 family), WMAX (IEEE 802.16 family), IEEE 802.20, long term evolution (LTE), Ev-DO, HSPA+, HSDPA+, HSUPA+, EDGE, GSM, GPRS, CDMA, TDMA, DECT, Bluetooth,

Ethernet derivatives thereof, as well as any other wireless and wired protocols that are designated as 3G, 4G, 5G, and beyond. The computing module may include a plurality of communication modules. For instance, a first communication module may be dedicated to shorter range wireless communications such as Wi-Fi and Bluetooth and a second communication module may be dedicated to longer range wireless communications such as GPS, EDGE, GPRS, CDMA, WiMAX, LTE, Ev-DO, and others.

As used herein a processor or processing unit is an electronic circuit which performs operations on some external data source, usually memory or some other data stream. The term is used herein to refer to the central processor (central processing unit) in a system or computer systems (especially systems on a chip (SoCs)) that combine a number of specialized “processors.”

As used herein, a system on a chip or system on chip (SoC or SOC) is an integrated circuit (also known as an “IC” or “chip”) that integrates all components of a computer or other electronic systems. It may contain digital, analog, mixed-signal, and often radio-frequency functions—all on a single substrate. A SoC integrates a microcontroller (or microprocessor) with advanced peripherals like graphics processing unit (GPU), W-Fi module, or coprocessor. A SoC may or may not contain built-in memory.

As used herein, a microcontroller or controller is a system that integrates a microprocessor with peripheral circuits and memory. A microcontroller (or MCU for microcontroller unit) may be implemented as a small computer on a single integrated circuit. It may be similar to a SoC; a SoC may include a microcontroller as one of its components. A microcontroller may contain one or more core processing units (CPUs) along with memory and programmable input/output peripherals. Program memory in the form of Ferroelectric RAM, NOR flash or OTP ROM is also often included on chip, as well as a small amount of RAM. Microcontrollers may be employed for embedded applications, in contrast to the microprocessors used in personal computers or other general purpose applications consisting of various discrete chips.

As used herein, the term controller or microcontroller may be a stand-alone IC or chip device that interfaces with a peripheral device. This may be a link between two parts of a computer or a controller on an external device that manages the operation of (and connection with) that device.

Any of the processors or microcontrollers described herein, may be implemented by any single core or multicore processor such as those known under the trade name ARM Cortex by Texas Instruments. In one aspect, the processor may be an LM4F230H5QR ARM Cortex-M4F Processor Core, available from Texas Instruments, for example, comprising on-chip memory of 256 KB single-cycle flash memory, or other non-volatile memory, up to 40 MHz, a prefetch buffer to improve performance above 40 MHz, a 32 KB single-cycle serial random access memory (SRAM), internal read-only memory (ROM) loaded with StellarisWare® software, 2 KB electrically erasable programmable read-only memory (EEPROM), one or more pulse width modulation (PWM) modules, one or more quadrature encoder inputs (QEI) analog, one or more 12-bit Analog-to-Digital Converters (ADC) with 12 analog input channels, details of which are available for the product datasheet.

In one aspect, the processor may comprise a safety controller comprising two controller-based families such as TMS570 and RM4x known under the trade name Hercules ARM Cortex R4, also by Texas Instruments. The safety controller may be configured specifically for IEC 61508 and

ISO 26262 safety critical applications, among others, to provide advanced integrated safety features while delivering scalable performance, connectivity, and memory options.

Modular devices include the modules (as described in connection with FIGS. 3 and 9, for example) that are receivable within a surgical hub and the surgical devices or instruments that can be connected to the various modules in order to connect or pair with the corresponding surgical hub. The modular devices include, for example, intelligent surgical instruments, medical imaging devices, suction/irrigation devices, smoke evacuators, energy generators, ventilators, insufflators, and displays. The modular devices described herein can be controlled by control algorithms. The control algorithms can be executed on the modular device itself, on the surgical hub to which the particular modular device is paired, or on both the modular device and the surgical hub (e.g., via a distributed computing architecture). In some exemplifications, the modular devices’ control algorithms control the devices based on data sensed by the modular device itself (i.e., by sensors in, on, or connected to the modular device). This data can be related to the patient being operated on (e.g., tissue properties or insufflation pressure) or the modular device itself (e.g., the rate at which a knife is being advanced, motor current, or energy levels). For example, a control algorithm for a surgical stapling and cutting instrument can control the rate at which the instrument’s motor drives its knife through tissue according to resistance encountered by the knife as it advances.

FIG. 22 illustrates one form of a surgical system 1000 comprising a generator 1100 and various surgical instruments 1104, 1106, 1108 usable therewith, where the surgical instrument 1104 is an ultrasonic surgical instrument, the surgical instrument 1106 is an RF electrosurgical instrument, and the multifunction surgical instrument 1108 is a combination ultrasonic/RF electrosurgical instrument. The generator 1100 is configurable for use with a variety of surgical instruments. According to various forms, the generator 1100 may be configurable for use with different surgical instruments of different types including, for example, ultrasonic surgical instruments 1104, RF electrosurgical instruments 1106, and multifunction surgical instruments 1108 that integrate RF and ultrasonic energies delivered simultaneously from the generator 1100. Although in the form of FIG. 22 the generator 1100 is shown separate from the surgical instruments 1104, 1106, 1108 in one form, the generator 1100 may be formed integrally with any of the surgical instruments 1104, 1106, 1108 to form a unitary surgical system. The generator 1100 comprises an input device 1110 located on a front panel of the generator 1100 console. The input device 1110 may comprise any suitable device that generates signals suitable for programming the operation of the generator 1100. The generator 1100 may be configured for wired or wireless communication.

The generator 1100 is configured to drive multiple surgical instruments 1104, 1106, 1108. The first surgical instrument is an ultrasonic surgical instrument 1104 and comprises a handpiece 1105 (HP), an ultrasonic transducer 1120, a shaft 1126, and an end effector 1122. The end effector 1122 comprises an ultrasonic blade 1128 acoustically coupled to the ultrasonic transducer 1120 and a clamp arm 1140. The handpiece 1105 comprises a trigger 1143 to operate the clamp arm 1140 and a combination of the toggle buttons 1134a, 1134b, 1134c to energize and drive the ultrasonic blade 1128 or other function. The toggle buttons 1134a, 1134b, 1134c can be configured to energize the ultrasonic transducer 1120 with the generator 1100.

The generator **1100** also is configured to drive a second surgical instrument **1106**. The second surgical instrument **1106** is an RF electrosurgical instrument and comprises a handpiece **1107** (HP), a shaft **1127**, and an end effector **1124**. The end effector **1124** comprises electrodes in clamp arms **1142a**, **1142b** and return through an electrical conductor portion of the shaft **1127**. The electrodes are coupled to and energized by a bipolar energy source within the generator **1100**. The handpiece **1107** comprises a trigger **1145** to operate the clamp arms **1142a**, **1142b** and an energy button **1135** to actuate an energy switch to energize the electrodes in the end effector **1124**.

The generator **1100** also is configured to drive a multi-function surgical instrument **1108**. The multifunction surgical instrument **1108** comprises a handpiece **1109** (HP), a shaft **1129**, and an end effector **1125**. The end effector **1125** comprises an ultrasonic blade **1149** and a clamp arm **1146**. The ultrasonic blade **1149** is acoustically coupled to the ultrasonic transducer **1120**. The handpiece **1109** comprises a trigger **1147** to operate the clamp arm **1146** and a combination of the toggle buttons **1137a**, **1137b**, **1137c** to energize and drive the ultrasonic blade **1149** or other function. The toggle buttons **1137a**, **1137b**, **1137c** can be configured to energize the ultrasonic transducer **1120** with the generator **1100** and energize the ultrasonic blade **1149** with a bipolar energy source also contained within the generator **1100**.

The generator **1100** is configurable for use with a variety of surgical instruments. According to various forms, the generator **1100** may be configurable for use with different surgical instruments of different types including, for example, the ultrasonic surgical instrument **1104**, the RF electrosurgical instrument **1106**, and the multifunction surgical instrument **1108** that integrates RF and ultrasonic energies delivered simultaneously from the generator **1100**. Although in the form of FIG. **22** the generator **1100** is shown separate from the surgical instruments **1104**, **1106**, **1108**, in another form the generator **1100** may be formed integrally with any one of the surgical instruments **1104**, **1106**, **1108** to form a unitary surgical system. As discussed above, the generator **1100** comprises an input device **1110** located on a front panel of the generator **1100** console. The input device **1110** may comprise any suitable device that generates signals suitable for programming the operation of the generator **1100**. The generator **1100** also may comprise one or more output devices **1112**. Further aspects of generators for digitally generating electrical signal waveforms and surgical instruments are described in US patent publication US-2017-0086914-A1, which is herein incorporated by reference in its entirety.

#### Situational Awareness

Although an “intelligent” device including control algorithms that respond to sensed data can be an improvement over a “dumb” device that operates without accounting for sensed data, some sensed data can be incomplete or inconclusive when considered in isolation, i.e., without the context of the type of surgical procedure being performed or the type of tissue that is being operated on. Without knowing the procedural context (e.g., knowing the type of tissue being operated on or the type of procedure being performed), the control algorithm may control the modular device incorrectly or suboptimally given the particular context-free sensed data. For example, the optimal manner for a control algorithm to control a surgical instrument in response to a particular sensed parameter can vary according to the particular tissue type being operated on. This is due to the fact

that different tissue types have different properties (e.g., resistance to tearing) and thus respond differently to actions taken by surgical instruments. Therefore, it may be desirable for a surgical instrument to take different actions even when the same measurement for a particular parameter is sensed. As one specific example, the optimal manner in which to control a surgical stapling and cutting instrument in response to the instrument sensing an unexpectedly high force to close its end effector will vary depending upon whether the tissue type is susceptible or resistant to tearing. For tissues that are susceptible to tearing, such as lung tissue, the instrument’s control algorithm would optimally ramp down the motor in response to an unexpectedly high force to close to avoid tearing the tissue. For tissues that are resistant to tearing, such as stomach tissue, the instrument’s control algorithm would optimally ramp up the motor in response to an unexpectedly high force to close to ensure that the end effector is clamped properly on the tissue. Without knowing whether lung or stomach tissue has been clamped, the control algorithm may make a suboptimal decision.

One solution utilizes a surgical hub including a system that is configured to derive information about the surgical procedure being performed based on data received from various data sources and then control the paired modular devices accordingly. In other words, the surgical hub is configured to infer information about the surgical procedure from received data and then control the modular devices paired to the surgical hub based upon the inferred context of the surgical procedure. FIG. **23** illustrates a diagram of a situationally aware surgical system **5100**, in accordance with at least one aspect of the present disclosure. In some exemplifications, the data sources **5126** include, for example, the modular devices **5102** (which can include sensors configured to detect parameters associated with the patient and/or the modular device itself), databases **5122** (e.g., an EMR database containing patient records), and patient monitoring devices **5124** (e.g., a blood pressure (BP) monitor and an electrocardiography (EKG) monitor). The surgical hub **5104** can be configured to derive the contextual information pertaining to the surgical procedure from the data based upon, for example, the particular combination(s) of received data or the particular order in which the data is received from the data sources **5126**. The contextual information inferred from the received data can include, for example, the type of surgical procedure being performed, the particular step of the surgical procedure that the surgeon is performing, the type of tissue being operated on, or the body cavity that is the subject of the procedure. This ability by some aspects of the surgical hub **5104** to derive or infer information related to the surgical procedure from received data can be referred to as “situational awareness.” In one exemplification, the surgical hub **5104** can incorporate a situational awareness system, which is the hardware and/or programming associated with the surgical hub **5104** that derives contextual information pertaining to the surgical procedure from the received data.

The situational awareness system of the surgical hub **5104** can be configured to derive the contextual information from the data received from the data sources **5126** in a variety of different ways. In one exemplification, the situational awareness system includes a pattern recognition system, or machine learning system (e.g., an artificial neural network), that has been trained on training data to correlate various inputs (e.g., data from databases **5122**, patient monitoring devices **5124**, and/or modular devices **5102**) to corresponding contextual information regarding a surgical procedure. In other words, a machine learning system can be trained to

accurately derive contextual information regarding a surgical procedure from the provided inputs. In another exemplification, the situational awareness system can include a lookup table storing pre-characterized contextual information regarding a surgical procedure in association with one or more inputs (or ranges of inputs) corresponding to the contextual information. In response to a query with one or more inputs, the lookup table can return the corresponding contextual information for the situational awareness system for controlling the modular devices **5102**. In one exemplification, the contextual information received by the situational awareness system of the surgical hub **5104** is associated with a particular control adjustment or set of control adjustments for one or more modular devices **5102**. In another exemplification, the situational awareness system includes a further machine learning system, lookup table, or other such system, which generates or retrieves one or more control adjustments for one or more modular devices **5102** when provided the contextual information as input.

A surgical hub **5104** incorporating a situational awareness system provides a number of benefits for the surgical system **5100**. One benefit includes improving the interpretation of sensed and collected data, which would in turn improve the processing accuracy and/or the usage of the data during the course of a surgical procedure. To return to a previous example, a situationally aware surgical hub **5104** could determine what type of tissue was being operated on; therefore, when an unexpectedly high force to close the surgical instrument's end effector is detected, the situationally aware surgical hub **5104** could correctly ramp up or ramp down the motor of the surgical instrument for the type of tissue.

As another example, the type of tissue being operated can affect the adjustments that are made to the compression rate and load thresholds of a surgical stapling and cutting instrument for a particular tissue gap measurement. A situationally aware surgical hub **5104** could infer whether a surgical procedure being performed is a thoracic or an abdominal procedure, allowing the surgical hub **5104** to determine whether the tissue clamped by an end effector of the surgical stapling and cutting instrument is lung (for a thoracic procedure) or stomach (for an abdominal procedure) tissue. The surgical hub **5104** could then adjust the compression rate and load thresholds of the surgical stapling and cutting instrument appropriately for the type of tissue.

As yet another example, the type of body cavity being operated in during an insufflation procedure can affect the function of a smoke evacuator. A situationally aware surgical hub **5104** could determine whether the surgical site is under pressure (by determining that the surgical procedure is utilizing insufflation) and determine the procedure type. As a procedure type is generally performed in a specific body cavity, the surgical hub **5104** could then control the motor rate of the smoke evacuator appropriately for the body cavity being operated in. Thus, a situationally aware surgical hub **5104** could provide a consistent amount of smoke evacuation for both thoracic and abdominal procedures.

As yet another example, the type of procedure being performed can affect the optimal energy level for an ultrasonic surgical instrument or radio frequency (RF) electro-surgical instrument to operate at. Arthroscopic procedures, for example, require higher energy levels because the end effector of the ultrasonic surgical instrument or RF electro-surgical instrument is immersed in fluid. A situationally aware surgical hub **5104** could determine whether the surgical procedure is an arthroscopic procedure. The surgical hub **5104** could then adjust the RF power level or the

ultrasonic amplitude of the generator (i.e., "energy level") to compensate for the fluid filled environment. Relatedly, the type of tissue being operated on can affect the optimal energy level for an ultrasonic surgical instrument or RF electro-surgical instrument to operate at. A situationally aware surgical hub **5104** could determine what type of surgical procedure is being performed and then customize the energy level for the ultrasonic surgical instrument or RF electro-surgical instrument, respectively, according to the expected tissue profile for the surgical procedure. Furthermore, a situationally aware surgical hub **5104** can be configured to adjust the energy level for the ultrasonic surgical instrument or RF electro-surgical instrument throughout the course of a surgical procedure, rather than just on a procedure-by-procedure basis. A situationally aware surgical hub **5104** could determine what step of the surgical procedure is being performed or will subsequently be performed and then update the control algorithms for the generator and/or ultrasonic surgical instrument or RF electro-surgical instrument to set the energy level at a value appropriate for the expected tissue type according to the surgical procedure step.

As yet another example, data can be drawn from additional data sources **5126** to improve the conclusions that the surgical hub **5104** draws from one data source **5126**. A situationally aware surgical hub **5104** could augment data that it receives from the modular devices **5102** with contextual information that it has built up regarding the surgical procedure from other data sources **5126**. For example, a situationally aware surgical hub **5104** can be configured to determine whether hemostasis has occurred (i.e., whether bleeding at a surgical site has stopped) according to video or image data received from a medical imaging device. However, in some cases the video or image data can be inconclusive. Therefore, in one exemplification, the surgical hub **5104** can be further configured to compare a physiologic measurement (e.g., blood pressure sensed by a BP monitor communicably connected to the surgical hub **5104**) with the visual or image data of hemostasis (e.g., from a medical imaging device **124** (FIG. 2) communicably coupled to the surgical hub **5104**) to make a determination on the integrity of the staple line or tissue weld. In other words, the situational awareness system of the surgical hub **5104** can consider the physiological measurement data to provide additional context in analyzing the visualization data. The additional context can be useful when the visualization data may be inconclusive or incomplete on its own.

Another benefit includes proactively and automatically controlling the paired modular devices **5102** according to the particular step of the surgical procedure that is being performed to reduce the number of times that medical personnel are required to interact with or control the surgical system **5100** during the course of a surgical procedure. For example, a situationally aware surgical hub **5104** could proactively activate the generator to which an RF electro-surgical instrument is connected if it determines that a subsequent step of the procedure requires the use of the instrument. Proactively activating the energy source allows the instrument to be ready for use as soon as the preceding step of the procedure is completed.

As another example, a situationally aware surgical hub **5104** could determine whether the current or subsequent step of the surgical procedure requires a different view or degree of magnification on the display according to the feature(s) at the surgical site that the surgeon is expected to need to view. The surgical hub **5104** could then proactively change the displayed view (supplied by, e.g., a medical imaging device

51

for the visualization system **108**) accordingly so that the display automatically adjusts throughout the surgical procedure.

As yet another example, a situationally aware surgical hub **5104** could determine which step of the surgical procedure is being performed or will subsequently be performed and whether particular data or comparisons between data will be required for that step of the surgical procedure. The surgical hub **5104** can be configured to automatically call up data screens based upon the step of the surgical procedure being performed, without waiting for the surgeon to ask for the particular information.

Another benefit includes checking for errors during the setup of the surgical procedure or during the course of the surgical procedure. For example, a situationally aware surgical hub **5104** could determine whether the operating theater is setup properly or optimally for the surgical procedure to be performed. The surgical hub **5104** can be configured to determine the type of surgical procedure being performed, retrieve the corresponding checklists, product location, or setup needs (e.g., from a memory), and then compare the current operating theater layout to the standard layout for the type of surgical procedure that the surgical hub **5104** determines is being performed. In one exemplification, the surgical hub **5104** can be configured to compare the list of items for the procedure (scanned by a scanner, for example) and/or a list of devices paired with the surgical hub **5104** to a recommended or anticipated manifest of items and/or devices for the given surgical procedure. If there are any discontinuities between the lists, the surgical hub **5104** can be configured to provide an alert indicating that a particular modular device **5102**, patient monitoring device **5124**, and/or other surgical item is missing. In one exemplification, the surgical hub **5104** can be configured to determine the relative distance or position of the modular devices **5102** and patient monitoring devices **5124** via proximity sensors, for example. The surgical hub **5104** can compare the relative positions of the devices to a recommended or anticipated layout for the particular surgical procedure. If there are any discontinuities between the layouts, the surgical hub **5104** can be configured to provide an alert indicating that the current layout for the surgical procedure deviates from the recommended layout.

As another example, a situationally aware surgical hub **5104** could determine whether the surgeon (or other medical personnel) was making an error or otherwise deviating from the expected course of action during the course of a surgical procedure. For example, the surgical hub **5104** can be configured to determine the type of surgical procedure being performed, retrieve the corresponding list of steps or order of equipment usage (e.g., from a memory), and then compare the steps being performed or the equipment being used during the course of the surgical procedure to the expected steps or equipment for the type of surgical procedure that the surgical hub **5104** determined is being performed. In one exemplification, the surgical hub **5104** can be configured to provide an alert indicating that an unexpected action is being performed or an unexpected device is being utilized at the particular step in the surgical procedure.

Overall, the situational awareness system for the surgical hub **5104** improves surgical procedure outcomes by adjusting the surgical instruments (and other modular devices **5102**) for the particular context of each surgical procedure (such as adjusting to different tissue types) and validating actions during a surgical procedure. The situational awareness system also improves surgeons' efficiency in performing surgical procedures by automatically suggesting next

52

steps, providing data, and adjusting displays and other modular devices **5102** in the surgical theater according to the specific context of the procedure.

### Modular Energy System

ORs everywhere in the world are a tangled web of cords, devices, and people due to the amount of equipment required to perform surgical procedures. Surgical capital equipment tends to be a major contributor to this issue because most surgical capital equipment performs a single, specialized task. Due to their specialized nature and the surgeons' needs to utilize multiple different types of devices during the course of a single surgical procedure, an OR may be forced to be stocked with two or even more pieces of surgical capital equipment, such as energy generators. Each of these pieces of surgical capital equipment must be individually plugged into a power source and may be connected to one or more other devices that are being passed between OR personnel, creating a tangle of cords that must be navigated. Another issue faced in modern ORs is that each of these specialized pieces of surgical capital equipment has its own user interface and must be independently controlled from the other pieces of equipment within the OR. This creates complexity in properly controlling multiple different devices in connection with each other and forces users to be trained on and memorize different types of user interfaces (which may further change based upon the task or surgical procedure being performed, in addition to changing between each piece of capital equipment). This cumbersome, complex process can necessitate the need for even more individuals to be present within the OR and can create danger if multiple devices are not properly controlled in tandem with each other. Therefore, consolidating surgical capital equipment technology into singular systems that are able to flexibly address surgeons' needs to reduce the footprint of surgical capital equipment within ORs would simplify the user experience, reduce the amount of clutter in ORs, and prevent difficulties and dangers associated with simultaneously controlling multiple pieces of capital equipment. Further, making such systems expandable or customizable would allow for new technology to be conveniently incorporated into existing surgical systems, obviating the need to replace entire surgical systems or for OR personnel to learn new user interfaces or equipment controls with each new technology.

As described in FIGS. 1-11, a surgical hub **106** can be configured to interchangeably receive a variety of modules, which can in turn interface with surgical devices (e.g., a surgical instrument or a smoke evacuator) or provide various other functions (e.g., communications). In one aspect, a surgical hub **106** can be embodied as a modular energy system **2000**, which is illustrated in connection with FIGS. 24-30. The modular energy system **2000** can include a variety of different modules **2001** that are connectable together in a stacked configuration. In one aspect, the modules **2001** can be both physically and communicably coupled together when stacked or otherwise connected together into a singular assembly. Further, the modules **2001** can be interchangeably connectable together in different combinations or arrangements. In one aspect, each of the modules **2001** can include a consistent or universal array of connectors disposed along their upper and lower surfaces, thereby allowing any module **2001** to be connected to another module **2001** in any arrangement (except that, in some aspects, a particular module type, such as the header module **2002**, can be configured to serve as the uppermost module within the stack, for example). In an alternative

aspect, the modular energy system **2000** can include a housing that is configured to receive and retain the modules **2001**, as is shown in FIGS. **3** and **4**. The modular energy system **2000** can also include a variety of different components or accessories that are also connectable to or otherwise associatable with the modules **2001**. In another aspect, the modular energy system **2000** can be embodied as a generator module **140**, **240** (FIGS. **3** and **10**) of a surgical hub **106**. In yet another aspect, the modular energy system **2000** can be a distinct system from a surgical hub **106**. In such aspects, the modular energy system **2000** can be communicably couplable to a surgical hub **206** for transmitting and/or receiving data therebetween.

The modular energy system **2000** can be assembled from a variety of different modules **2001**, some examples of which are illustrated in FIG. **24**. Each of the different types of modules **2001** can provide different functionality, thereby allowing the modular energy system **2000** to be assembled into different configurations to customize the functions and capabilities of the modular energy system **2000** by customizing the modules **2001** that are included in each modular energy system **2000**. The modules **2001** of the modular energy system **2000** can include, for example, a header module **2002** (which can include a display screen **2006**), an energy module **2004**, a technology module **2040**, and a visualization module **2042**. In the depicted aspect, the header module **2002** is configured to serve as the top or uppermost module within the modular energy system stack and can thus lack connectors along its top surface. In another aspect, the header module **2002** can be configured to be positioned at the bottom or the lowermost module within the modular energy system stack and can thus lack connectors along its bottom surface. In yet another aspect, the header module **2002** can be configured to be positioned at an intermediate position within the modular energy system stack and can thus include connectors along both its bottom and top surfaces. The header module **2002** can be configured to control the system-wide settings of each module **2001** and component connected thereto through physical controls **2011** thereon and/or a graphical user interface (GUI) **2008** rendered on the display screen **2006**. Such settings could include the activation of the modular energy system **2000**, the volume of alerts, the footswitch settings, the settings icons, the appearance or configuration of the user interface, the surgeon profile logged into the modular energy system **2000**, and/or the type of surgical procedure being performed. The header module **2002** can also be configured to provide communications, processing, and/or power for the modules **2001** that are connected to the header module **2002**. The energy module **2004**, which can also be referred to as a generator module **140**, **240** (FIGS. **3** and **10**), can be configured to generate one or multiple energy modalities for driving electrosurgical and/or ultrasonic surgical instruments connected thereto, such as is described above in connection with the generator **900** illustrated in FIG. **21**. The technology module **2040** can be configured to provide additional or expanded control algorithms (e.g., electrosurgical or ultrasonic control algorithms for controlling the energy output of the energy module **2004**). The visualization module **2042** can be configured to interface with visualization devices (i.e., scopes) and accordingly provide increased visualization capabilities.

The modular energy system **2000** can further include a variety of accessories **2029** that are connectable to the modules **2001** for controlling the functions thereof or that are otherwise configured to work on conjunction with the modular energy system **2000**. The accessories **2029** can

include, for example, a single-pedal footswitch **2032**, a dual-pedal footswitch **2034**, and a cart **2030** for supporting the modular energy system **2000** thereon. The footswitches **2032**, **2034** can be configured to control the activation or function of particular energy modalities output by the energy module **2004**, for example.

By utilizing modular components, the depicted modular energy system **2000** provides a surgical platform that grows with the availability of technology and is customizable to the needs of the facility and/or surgeons. Further, the modular energy system **2000** supports combo devices (e.g., dual electrosurgical and ultrasonic energy generators) and supports software-driven algorithms for customized tissue effects. Still further, the surgical system architecture reduces the capital footprint by combining multiple technologies critical for surgery into a single system.

The various modular components utilizable in connection with the modular energy system **2000** can include monopolar energy generators, bipolar energy generators, dual electrosurgical/ultrasonic energy generators, display screens, and various other modules and/or other components, some of which are also described above in connection with FIGS. **1-11**.

Referring now to FIG. **25A**, the header module **2002** can, in some aspects, include a display screen **2006** that renders a GUI **2008** for relaying information regarding the modules **2001** connected to the header module **2002**. In some aspects, the GUI **2008** of the display screen **2006** can provide a consolidated point of control of all of the modules **2001** making up the particular configuration of the modular energy system **2000**. Various aspects of the GUI **2008** are discussed in fuller detail below in connection with FIG. **30**. In alternative aspects, the header module **2002** can lack the display screen **2006** or the display screen **2006** can be detachably connected to the housing **2010** of the header module **2002**. In such aspects, the header module **2002** can be communicably couplable to an external system that is configured to display the information generated by the modules **2001** of the modular energy system **2000**. For example, in robotic surgical applications, the modular energy system **2000** can be communicably couplable to a robotic cart or robotic control console, which is configured to display the information generated by the modular energy system **2000** to the operator of the robotic surgical system. As another example, the modular energy system **2000** can be communicably couplable to a mobile display that can be carried or secured to a surgical staff member for viewing thereby. In yet another example, the modular energy system **2000** can be communicably couplable to a surgical hub **2100** or another computer system that can include a display **2104**, as is illustrated in FIG. **29**. In aspects utilizing a user interface that is separate from or otherwise distinct from the modular energy system **2000**, the user interface can be wirelessly connectable with the modular energy system **2000** as a whole or one or more modules **2001** thereof such that the user interface can display information from the connected modules **2001** thereon.

Referring still to FIG. **25A**, the energy module **2004** can include a port assembly **2012** including a number of different ports configured to deliver different energy modalities to corresponding surgical instruments that are connectable thereto. In the particular aspect illustrated in FIGS. **24-30**, the port assembly **2012** includes a bipolar port **2014**, a first monopolar port **2016a**, a second monopolar port **2018b**, a neutral electrode port **2018** (to which a monopolar return pad is connectable), and a combination energy port **2020**. However, this particular combination of ports is simply



provided for illustrative purposes and alternative combinations of ports and/or energy modalities may be possible for the port assembly **2012**.

As noted above, the modular energy system **2000** can be assembled into different configurations. Further, the different configurations of the modular energy system **2000** can also be utilizable for different surgical procedure types and/or different tasks. For example, FIGS. **25A** and **25B** illustrate a first illustrative configuration of the modular energy system **2000** including a header module **2002** (including a display screen **2006**) and an energy module **2004** connected together. Such a configuration can be suitable for laparoscopic and open surgical procedures, for example.

FIG. **26A** illustrates a second illustrative configuration of the modular energy system **2000** including a header module **2002** (including a display screen **2006**), a first energy module **2004a**, and a second energy module **2004b** connected together. By stacking two energy modules **2004a**, **2004b**, the modular energy system **2000** can provide a pair of port assemblies **2012a**, **2012b** for expanding the array of energy modalities deliverable by the modular energy system **2000** from the first configuration. The second configuration of the modular energy system **2000** can accordingly accommodate more than one bipolar/monopolar electrosurgical instrument, more than two bipolar/monopolar electrosurgical instruments, and so on. Such a configuration can be suitable for particularly complex laparoscopic and open surgical procedures. FIG. **26B** illustrates a third illustrative configuration that is similar to the second configuration, except that the header module **2002** lacks a display screen **2006**. This configuration can be suitable for robotic surgical applications or mobile display applications, as noted above.

FIG. **27** illustrates a fourth illustrative configuration of the modular energy system **2000** including a header module **2002** (including a display screen **2006**), a first energy module **2004a**, a second energy module **2004b**, and a technology module **2040** connected together. Such a configuration can be suitable for surgical applications where particularly complex or computation-intensive control algorithms are required. Alternatively, the technology module **2040** can be a newly released module that supplements or expands the capabilities of previously released modules (such as the energy module **2004**).

FIG. **28** illustrates a fifth illustrative configuration of the modular energy system **2000** including a header module **2002** (including a display screen **2006**), a first energy module **2004a**, a second energy module **2004b**, a technology module **2040**, and a visualization module **2042** connected together. Such a configuration can be suitable for endoscopic procedures by providing a dedicated surgical display **2044** for relaying the video feed from the scope coupled to the visualization module **2042**. It should be noted that the configurations illustrated in FIGS. **25A-29** and described above are provided simply to illustrate the various concepts of the modular energy system **2000** and should not be interpreted to limit the modular energy system **2000** to the particular aforementioned configurations.

As noted above, the modular energy system **2000** can be communicably couplable to an external system, such as a surgical hub **2100** as illustrated in FIG. **29**. Such external systems can include a display screen **2104** for displaying a visual feed from an endoscope (or a camera or another such visualization device) and/or data from the modular energy system **2000**. Such external systems can also include a computer system **2102** for performing calculations or otherwise analyzing data generated or provided by the modular energy system **2000**, controlling the functions or modes of

the modular energy system **2000**, and/or relaying data to a cloud computing system or another computer system. Such external systems could also coordinate actions between multiple modular energy systems **2000** and/or other surgical systems (e.g., a visualization system **108** and/or a robotic system **110** as described in connection with FIGS. **1** and **2**).

Referring now to FIG. **30**, in some aspects, the header module **2002** can include or support a display **2006** configured for displaying a GUI **2008**, as noted above. The display screen **2006** can include a touchscreen for receiving input from users in addition to displaying information. The controls displayed on the GUI **2008** can correspond to the module(s) **2001** that are connected to the header module **2002**. In some aspects, different portions or areas of the GUI **2008** can correspond to particular modules **2001**. For example, a first portion or area of the GUI **2008** can correspond to a first module and a second portion or area of the GUI **2008** can correspond to a second module. As different and/or additional modules **2001** are connected to the modular energy system stack, the GUI **2008** can adjust to accommodate the different and/or additional controls for each newly added module **2001** or remove controls for each module **2001** that is removed. Each portion of the display corresponding to a particular module connected to the header module **2002** can display controls, data, user prompts, and/or other information corresponding to that module. For example, in FIG. **30**, a first or upper portion **2052** of the depicted GUI **2008** displays controls and data associated with an energy module **2004** that is connected to the header module **2002**. In particular, the first portion **2052** of the GUI **2008** for the energy module **2004** provides first widget **2056a** corresponding to the bipolar port **2014**, a second widget **2056b** corresponding to the first monopolar port **2016a**, a third widget **2056c** corresponding to the second monopolar port **2016b**, and a fourth widget **2056d** corresponding to the combination energy port **2020**. Each of these widgets **2056a-d** provides data related to its corresponding port of the port assembly **2012** and controls for controlling the modes and other features of the energy modality delivered by the energy module **2004** through the respective port of the port assembly **2012**. For example, the widgets **2056a-d** can be configured to display the power level of the surgical instrument connected to the respective port, change the operational mode of the surgical instrument connected to the respective port (e.g., change a surgical instrument from a first power level to a second power level and/or change a monopolar surgical instrument from a “spray” mode to a “blend” mode), and so on.

In one aspect, the header module **2002** can include various physical controls **2011** in addition to or in lieu of the GUI **2008**. Such physical controls **2011** can include, for example, a power button that controls the activation of each module **2001** that is connected to the header module **2002** in the modular energy system **2000**. Alternatively, the power button can be displayed as part of the GUI **2008**. Therefore, the header module **2002** can serve as a single point of contact and obviate the need to individually activate and deactivate each individual module **2001** from which the modular energy system **2000** is constructed.

In one aspect, the header module **2002** can display still images, videos, animations, and/or information associated with the surgical modules **2001** of which the modular energy system **2000** is constructed or the surgical devices that are communicably coupled to the modular energy system **2000**. The still images and/or videos displayed by the header module **2002** can be received from an endoscope or another visualization device that is communicably coupled to the

modular energy system **2000**. The animations and/or information of the GUI **2008** can be overlaid on or displayed adjacent to the images or video feed.

In one aspect, the modules **2001** other than the header module **2002** can be configured to likewise relay information to users. For example, the energy module **2004** can include light assemblies **2015** disposed about each of the ports of the port assembly **2012**. The light assemblies **2015** can be configured to relay information to the user regarding the port according to their color or state (e.g., flashing). For example, the light assemblies **2015** can change from a first color to a second color when a plug is fully seated within the respective port. In one aspect, the color or state of the light assemblies **2015** can be controlled by the header module **2002**. For example, the header module **2002** can cause the light assembly **2015** of each port to display a color corresponding to the color display for the port on the GUI **2008**.

FIG. **31** is a block diagram of a stand-alone hub configuration of a modular energy system **3000**, in accordance with at least one aspect of the present disclosure and FIG. **32** is a block diagram of a hub configuration of a modular energy system **3000** integrated with a surgical control system **3010**, in accordance with at least one aspect of the present disclosure. As depicted in FIGS. **31** and **32**, the modular energy system **3000** can be either utilized as stand-alone units or integrated with a surgical control system **3010** that controls and/or receives data from one or more surgical hub units. In the examples illustrated in FIGS. **31** and **32**, the integrated header/UI module **3002** of the modular energy system **3000** includes a header module and a UI module integrated together as a singular module. In other aspects, the header module and the UI module can be provided as separate components that are communicatively coupled through a data bus **3008**.

As illustrated in FIG. **31**, an example of a stand-alone modular energy system **3000** includes an integrated header module/user interface (UI) module **3002** coupled to an energy module **3004**. Power and data are transmitted between the integrated header/UI module **3002** and the energy module **3004** through a power interface **3006** and a data interface **3008**. For example, the integrated header/UI module **3002** can transmit various commands to the energy module **3004** through the data interface **3008**. Such commands can be based on user inputs from the UI. As a further example, power may be transmitted to the energy module **3004** through the power interface **3006**.

In FIG. **32**, a surgical hub configuration includes a modular energy system **3000** integrated with a control system **3010** and an interface system **3022** for managing, among other things, data and power transmission to and/or from the modular energy system **3000**. The modular energy system depicted in FIG. **32** includes an integrated header module/UI module **3002**, a first energy module **3004**, and a second energy module **3012**. In one example, a data transmission pathway is established between the system control unit **3024** of the control system **3010** and the second energy module **3012** through the first energy module **3004** and the header/UI module **3002** through a data interface **3008**. In addition, a power pathway extends between the integrated header/UI module **3002** and the second energy module **3012** through the first energy module **3004** through a power interface **3006**. In other words, in one aspect, the first energy module **3004** is configured to function as a power and data interface between the second energy module **3012** and the integrated header/UI module **3002** through the power interface **3006** and the data interface **3008**. This arrangement allows the modular energy system **3000** to expand by seamlessly

connecting additional energy modules to energy modules **3004**, **3012** that are already connected to the integrated header/UI module **3002** without the need for dedicated power and energy interfaces within the integrated header/UI module **3002**.

The system control unit **3024**, which may be referred to herein as a control circuit, control logic, microprocessor, microcontroller, logic, or FPGA, or various combinations thereof, is coupled to the system interface **3022** via energy interface **3026** and instrument communication interface **3028**. The system interface **3022** is coupled to the first energy module **3004** via a first energy interface **3014** and a first instrument communication interface **3016**. The system interface **3022** is coupled to the second energy module **3012** via a second energy interface **3018** and a second instrument communication interface **3020**. As additional modules, such as additional energy modules, are stacked in the modular energy system **3000**, additional energy and communications interfaces are provided between the system interface **3022** and the additional modules.

As described in more detail hereinbelow, the energy modules **3004**, **3012** are connectable to a hub and can be configured to generate electrosurgical energy (e.g., bipolar or monopolar), ultrasonic energy, or a combination thereof (referred to herein as an “advanced energy” module) for a variety of energy surgical instruments. Generally, the energy modules **3004**, **3012** include hardware/software interfaces, an ultrasonic controller, an advanced energy RF controller, bipolar RF controller, and control algorithms executed by the controller that receives outputs from the controller and controls the operation of the various energy modules **3004**, **3012** accordingly. In various aspects of the present disclosure, the controllers described herein may be implemented as a control circuit, control logic, microprocessor, microcontroller, logic, or FPGA, or various combinations thereof.

FIGS. **33-35** are block diagrams of various modular energy systems connected together to form a hub, in accordance with at least one aspect of the present disclosure. FIGS. **33-35** depict various diagrams (e.g., circuit or control diagrams) of hub modules. The modular energy system **3000** includes multiple energy modules **3004** (FIG. **34**), **3012** (FIG. **35**), a header module **3150** (FIG. **35**), a UI module **3030** (FIG. **33**), and a communications module **3032** (FIG. **33**), in accordance with at least one aspect of the present disclosure. The UI module **3030** includes a touch screen **3046** displaying various relevant information and various user controls for controlling one or more parameters of the modular energy system **3000**. The UI module **3030** is attached to the top header module **3150**, but is separately housed so that it can be manipulated independently of the header module **3150**. For example, the UI module **3030** can be picked up by a user and/or reattached to the header module **3150**. Additionally, or alternatively, the UI module **3030** can be slightly moved relative to the header module **3150** to adjust its position and/or orientation. For example, the UI module **3030** can be tilted and/or rotated relative to the header module **3150**.

In some aspects, the various hub modules can include light piping around the physical ports to communicate instrument status and also connect on-screen elements to corresponding instruments. Light piping is one example of an illumination technique that may be employed to alert a user to a status of a surgical instrument attached/connected to a physical port. In one aspect, illuminating a physical port with a particular light directs a user to connect a surgical instrument to the physical port. In another example, illumi-

nating a physical port with a particular light alerts a user to an error related an existing connection with a surgical instrument.

Turning to FIG. 33, there is shown a block diagram of a user interface (UI) module 3030 coupled to a communications module 3032 via a pass-through hub connector 3034, in accordance with at least one aspect of the present disclosure. The UI module 3030 is provided as a separate component from a header module 3150 (shown in FIG. 35) and may be communicatively coupled to the header module 3150 via a communications module 3032, for example. In one aspect, the UI module 3030 can include a UI processor 3040 that is configured to represent declarative visualizations and behaviors received from other connected modules, as well as perform other centralized UI functionality, such as system configuration (e.g., language selection, module associations, etc.). The UI processor 3040 can be, for example, a processor or system on module (SOM) running a framework such as Qt, .NET WPF, Web server, or similar.

In the illustrated example, the UI module 3030 includes a touchscreen 3046, a liquid crystal display 3048 (LCD), and audio output 3052 (e.g., speaker, buzzer). The UI processor 3040 is configured to receive touchscreen inputs from a touch controller 3044 coupled between the touch screen 3046 and the UI processor 3040. The UI processor 3040 is configured to output visual information to the LCD display 3048 and to output audio information the audio output 3052 via an audio amplifier 3050. The UI processor 3040 is configured to interface to the communications module 3032 via a switch 3042 coupled to the pass-through hub connector 3034 to receive, process, and forward data from the source device to the destination device and control data communication therebetween. DC power is supplied to the UI module 3030 via DC/DC converter modules 3054. The DC power is passed through the pass-through hub connector 3034 to the communications module 3032 through the power bus 3006. Data is passed through the pass-through hub connector 3034 to the communications module 3032 through the data bus 3008. Switches 3042, 3056 receive, process, and forward data from the source device to the destination device.

Continuing with FIG. 33, the communications module 3032, as well as various surgical hubs and/or surgical systems can include a gateway 3058 that is configured to shuttle select traffic (i.e., data) between two disparate networks (e.g., an internal network and/or a hospital network) that are running different protocols. The communications module 3032 includes a first pass-through hub connector 3036 to couple the communications module 3032 to other modules. In the illustrated example, the communications module 3032 is coupled to the UI module 3030. The communications module 3032 is configured to couple to other modules (e.g., energy modules) via a second pass-through hub connector 3038 to couple the communications module 3032 to other modules via a switch 3056 disposed between the first and second pass-through hub connectors 3036, 3038 to receive, process, and forward data from the source device to the destination device and control data communication therebetween. The switch 3056 also is coupled to a gateway 3058 to communicate information between external communications ports and the UI module 3030 and other connected modules. The gateway 3058 may be coupled to various communications modules such as, for example, an Ethernet module 3060 to communicate to a hospital or other local network, a universal serial bus (USB) module 3062, a WiFi module 3064, and a Bluetooth module 3066, among others. The communications modules may be

physical boards located within the communications module 3032 or may be a port to couple to remote communications boards.

In some aspects, all of the modules (i.e., detachable hardware) are controlled by a single UI module 3030 that is disposed on or integral to a header module. FIG. 35 shows a stand alone header module 3150 to which the UI module 3030 can be attached. FIGS. 31, 32, and 36 show an integrated header/UI Module 3002. Returning now to FIG. 33, in various aspects, by consolidating all of the modules into a single, responsive UI module 3002, the system provides a simpler way to control and monitor multiple pieces of equipment at once. This approach drastically reduces footprint and complexity in an operating room (OR).

Turning to FIG. 34, there is shown a block diagram of an energy module 3004, in accordance with at least one aspect of the present disclosure. The communications module 3032 (FIG. 33) is coupled to the energy module 3004 via the second pass-through hub connector 3038 of the communications module 3032 and a first pass-through hub connector 3074 of the energy module 3004. The energy module 3004 may be coupled to other modules, such as a second energy module 3012 shown in FIG. 35, via a second pass-through hub connector 3078. Turning back to FIG. 34, a switch 3076 disposed between the first and second pass-through hub connectors 3074, 3078 receives, processes, and forwards data from the source device to the destination device and controls data communication therebetween. Data is received and transmitted through the data bus 3008. The energy module 3032 includes a controller 3082 to control various communications and processing functions of the energy module 3004.

DC power is received and transmitted by the energy module 3004 through the power bus 3006. The power bus 3006 is coupled to DC/DC converter modules 3138 to supply power to adjustable regulators 3084, 3107 and isolated DC/DC converter ports 3096, 3112, 3132.

In one aspect, the energy module 3004 can include an ultrasonic wideband amplifier 3086, which in one aspect may be a linear class H amplifier that is capable of generating arbitrary waveforms and drive harmonic transducers at low total harmonic distortion (THD) levels. The ultrasonic wideband amplifier 3086 is fed by a buck adjustable regulator 3084 to maximize efficiency and controlled by the controller 3082, which may be implemented as a digital signal processor (DSP) via a direct digital synthesizer (DDS), for example. The DDS can either be embedded in the DSP or implemented in the field-programmable gate array (FPGA), for example. The controller 3082 controls the ultrasonic wideband amplifier 3086 via a digital-to-analog converter 3106 (DAC). The output of the ultrasonic wideband amplifier 3086 is fed to an ultrasonic power transformer 3088, which is coupled to an ultrasonic energy output portion of an advanced energy receptacle 3100. Ultrasonic voltage (V) and current (I) feedback (FB) signals, which may be employed to compute ultrasonic impedance, are fed back to the controller 3082 via an ultrasonic VI FB transformer 3092 through an input portion of the advanced energy receptacle 3100. The ultrasonic voltage and current feedback signals are routed back to the controller 3082 through an analog-to-digital converter 3102 (A/D). Also coupled to the controller 3082 through the advanced energy receptacle 3100 is the isolated DC/DC converter port 3096, which receives DC power from the power bus 3006, and a medium bandwidth data port 3098.

## 61

In one aspect, the energy module **3004** can include a wideband RF power amplifier **3108**, which in one aspect may be a linear class H amplifier that is capable of generating arbitrary waveforms and drive RF loads at a range of output frequencies. The wideband RF power amplifier **3108** is fed by an adjustable buck regulator **3107** to maximize efficiency and controlled by the controller **3082**, which may be implemented as DSP via a DDS. The DDS can either be embedded in the DSP or implemented in the FPGA, for example. The controller **3082** controls the wideband RF amplifier **3086** via a DAC **3122**. The output of the wideband RF power amplifier **3108** can be fed through RF selection relays **3124**. The RF selection relays **3124** are configured to receive and selectively transmit the output signal of the wideband RF power amplifier **3108** to various other components of the energy module **3004**. In one aspect, the output signal of the wideband RF power amplifier **3108** can be fed through RF selection relays **3124** to an RF power transformer **3110**, which is coupled to an RF output portion of a bipolar RF energy receptacle **3118**. Bipolar RF voltage (V) and current (I) feedback (FB) signals, which may be employed to compute RF impedance, are fed back to the controller **3082** via an RF VI FB transformer **3114** through an input portion of the bipolar RF energy receptacle **3118**. The RF voltage and current feedback signals are routed back to the controller **3082** through an A/D **3120**. Also coupled to the controller **3082** through the bipolar RF energy receptacle **3118** is the isolated DC/DC converter port **3112**, which receives DC power from the power bus **3006**, and a low bandwidth data port **3116**.

As described above, in one aspect, the energy module **3004** can include RF selection relays **3124** driven by the controller **3082** (e.g., FPGA) at rated coil current for actuation and can also be set to a lower hold-current via pulse-width modulation (PWM) to limit steady-state power dissipation. Switching of the RF selection relays **3124** is achieved with force guided (safety) relays and the status of the contact state is sensed by the controller **3082** as a mitigation for any single fault conditions. In one aspect, the RF selection relays **3124** are configured to be in a first state, where an output RF signal received from an RF source, such as the wideband RF power amplifier **3108**, is transmitted to a first component of the energy module **3004**, such as the RF power transformer **3110** of the bipolar energy receptacle **3118**. In a second aspect, the RF selection relays **3124** are configured to be in a second state, where an output RF signal received from an RF source, such as the wideband RF power amplifier **3108**, is transmitted to a second component, such as an RF power transformer **3128** of a monopolar energy receptacle **3136**, described in more detail below. In a general aspect, the RF selection relays **3124** are configured to be driven by the controller **3082** to switch between a plurality of states, such as the first state and the second state, to transmit the output RF signal received from the RF power amplifier **3108** between different energy receptacles of the energy module **3004**.

As described above, the output of the wideband RF power amplifier **3108** can also be fed through the RF selection relays **3124** to the wideband RF power transformer **3128** of the RF monopolar receptacle **3136**. Monopolar RF voltage (V) and current (I) feedback (FB) signals, which may be employed to compute RF impedance, are fed back to the controller **3082** via an RF VI FB transformer **3130** through an input portion of the monopolar RF energy receptacle **3136**. The RF voltage and current feedback signals are routed back to the controller **3082** through an A/D **3126**. Also coupled to the controller **3082** through the monopolar RF energy recep-

## 62

tacle **3136** is the isolated DC/DC converter port **3132**, which receives DC power from the power bus **3006**, and a low bandwidth data port **3134**.

The output of the wideband RF power amplifier **3108** can also be fed through the RF selection relays **3124** to the wideband RF power transformer **3090** of the advanced energy receptacle **3100**. RF voltage (V) and current (I) feedback (FB) signals, which may be employed to compute RF impedance, are fed back to the controller **3082** via an RF VI FB transformer **3094** through an input portion of the advanced energy receptacle **3100**. The RF voltage and current feedback signals are routed back to the controller **3082** through an A/D **3104**.

FIG. **35** is a block diagram of a second energy module **3012** coupled to a header module **3150**, in accordance with at least one aspect of the present disclosure. The first energy module **3004** shown in FIG. **34** is coupled to the second energy module **3012** shown in FIG. **35** by coupling the second pass-through hub connector **3078** of the first energy module **3004** to a first pass-through hub connector **3074** of the second energy module **3012**. In one aspect, the second energy module **3012** can be a similar energy module to the first energy module **3004**, as is illustrated in FIG. **35**. In another aspect, the second energy module **3012** can be a different energy module compared to the first energy module, such as an energy module illustrated in FIG. **37**, described in more detail. The addition of the second energy module **3012** to the first energy module **3004** adds functionality to the modular energy system **3000**.

The second energy module **3012** is coupled to the header module **3150** by connecting the pass-through hub connector **3078** to the pass-through hub connector **3152** of the header module **3150**. In one aspect, the header module **3150** can include a header processor **3158** that is configured to manage a power button function **3166**, software upgrades through the upgrade USB module **3162**, system time management, and gateway to external networks (i.e., hospital or the cloud) via an Ethernet module **3164** that may be running different protocols. Data is received by the header module **3150** through the pass-through hub connector **3152**. The header processor **3158** also is coupled to a switch **3160** to receive, process, and forward data from the source device to the destination device and control data communication therebetween. The header processor **3158** also is coupled to an OTS power supply **3156** coupled to a mains power entry module **3154**.

FIG. **36** is a block diagram of a header/user interface (UI) module **3002** for a hub, such as the header module depicted in FIG. **33**, in accordance with at least one aspect of the present disclosure. The header/UI module **3002** includes a header power module **3172**, a header wireless module **3174**, a header USB module **3176**, a header audio/screen module **3178**, a header network module **3180** (e.g., Ethernet), a backplane connector **3182**, a header standby processor module **3184**, and a header footswitch module **3186**. These functional modules interact to provide the header/UI **3002** functionality. A header/UI controller **3170** controls each of the functional modules and the communication therebetween including safety critical control logic modules **3230**, **3232** coupled between the header/UI controller **3170** and an isolated communications module **3234** coupled to the header footswitch module **3186**. A security coprocessor **3188** is coupled to the header/UI controller **3170**.

The header power module **3172** includes a mains power entry module **3190** coupled to an OTS power supply unit **3192** (PSU). Low voltage direct current (e.g., 5V) standby power is supplied to the header/UI module **3002** and other

modules through a low voltage power bus **3198** from the OTS PSU **3192**. High voltage direct current (e.g., 60V) is supplied to the header/UI module **3002** through a high voltage bus **3200** from the OTS PSU **3192**. The high voltage DC supplies DC/DC converter modules **3196** as well as isolated DC/DC converter modules **3236**. A standby processor **3204** of the header/standby module **3184** provides a PSU/enable signal **3202** to the OTS PSU **3192**.

The header wireless module **3174** includes a WiFi module **3212** and a Bluetooth module **3214**. Both the WiFi module **3212** and the Bluetooth module **3214** are coupled to the header/UI controller **3170**. The Bluetooth module **3214** is used to connect devices without using cables and the W-Fi module **3212** provides high-speed access to networks such as the Internet and can be employed to create a wireless network that can link multiple devices such as, for examples, multiple energy modules or other modules and surgical instruments, among other devices located in the operating room. Bluetooth is a wireless technology standard that is used to exchange data over short distances, such as, less than 30 feet.

The header USB module **3176** includes a USB port **3216** coupled to the header/UI controller **3170**. The USB module **3176** provides a standard cable connection interface for modules and other electronics devices over short-distance digital data communications. The USB module **3176** allows modules comprising USB devices to be connected to each other with and transfer digital data over USB cables.

The header audio/screen module **3178** includes a touchscreen **3220** coupled to a touch controller **3218**. The touch controller **3218** is coupled to the header/UI controller **3170** to read inputs from the touchscreen **3220**. The header/UI controller **3170** drives an LCD display **3224** through a display/port video output signal **3222**. The header/UI controller **3170** is coupled to an audio amplifier **3226** to drive one or more speakers **3228**.

In one aspect, the header/UI module **3002** provides a touchscreen **3220** user interface configured to control modules connected to one control or header module **3002** in a modular energy system **3000**. The touchscreen **3220** can be used to maintain a single point of access for the user to adjust all modules connected within the modular energy system **3000**. Additional hardware modules (e.g., a smoke evacuation module) can appear at the bottom of the user interface LCD display **3224** when they become connected to the header/UI module **3002**, and can disappear from the user interface LCD display **3224** when they are disconnected from the header/UI module **3002**.

Further, the user touchscreen **3220** can provide access to the settings of modules attached to the modular energy system **3000**. Further, the user interface LCD display **3224** arrangement can be configured to change according to the number and types of modules that are connected to the header/UI module **3002**. For example, a first user interface can be displayed on the LCD display **3224** for a first application where one energy module and one smoke evacuation module are connected to the header/UI module **3002**, and a second user interface can be displayed on the LCD display **3224** for a second application where two energy modules are connected to the header/UI module **3002**. Further, the user interface can alter its display on the LCD display **3224** as modules are connected and disconnected from the modular energy system **3000**.

In one aspect, the header/UI module **3002** provides a user interface LCD display **3224** configured to display on the LCD display coloring corresponds to the port lighting. In one aspect, the coloring of the instrument panel and the LED

light around its corresponding port will be the same or otherwise correspond with each other. Each color can, for example, convey a unique meaning. This way, the user will be able to quickly assess which instrument the indication is referring to and the nature of the indication. Further, indications regarding an instrument can be represented by the changing of color of the LED light lined around its corresponding port and the coloring of its module. Still further, the message on screen and hardware/software port alignment can also serve to convey that an action must be taken on the hardware, not on the interface. In various aspects, all other instruments can be used while alerts are occurring on other instruments. This allows the user to be able to quickly assess which instrument the indication is referring to and the nature of the indication.

In one aspect, the header/UI module **3002** provides a user interface screen configured to display on the LCD display **3224** to present procedure options to a user. In one aspect, the user interface can be configured to present the user with a series of options (which can be arranged, e.g., from broad to specific). After each selection is made, the modular energy system **3000** presents the next level until all selections are complete. These settings could be managed locally and transferred via a secondary means (such as a USB thumb drive). Alternatively, the settings could be managed via a portal and automatically distributed to all connected systems in the hospital.

The procedure options can include, for example, a list of factory preset options categorized by specialty, procedure, and type of procedure. Upon completing a user selection, the header module can be configured to set any connected instruments to factory-preset settings for that specific procedure. The procedure options can also include, for example, a list of surgeons, then subsequently, the specialty, procedure, and type. Once a user completes a selection, the system may suggest the surgeon's preferred instruments and set those instrument's settings according to the surgeon's preference (i.e., a profile associated with each surgeon storing the surgeon's preferences).

In one aspect, the header/UI module **3002** provides a user interface screen configured to display on the LCD display **3224** critical instrument settings. In one aspect, each instrument panel displayed on the LCD display **3224** of the user interface corresponds, in placement and content, to the instruments plugged into the modular energy system **3000**. When a user taps on a panel, it can expand to reveal additional settings and options for that specific instrument and the rest of the screen can, for example, darken or otherwise be de-emphasized.

In one aspect, the header/UI module **3002** provides an instrument settings panel of the user interface configured to comprise/display controls that are unique to an instrument and allow the user to increase or decrease the intensity of its output, toggle certain functions, pair it with system accessories like a footswitch connected to header footswitch module **3186**, access advanced instrument settings, and find additional information about the instrument. In one aspect, the user can tap/select an "Advanced Settings" control to expand the advanced settings drawer displayed on the user interface LCD display **3224**. In one aspect, the user can then tap/select an icon at the top right-hand corner of the instrument settings panel or tap anywhere outside of the panel and the panel will scale back down to its original state. In these aspects, the user interface is configured to display on the LCD display **3224** only the most critical instrument settings, such as power level and power mode, on the ready/home screen for each instrument panel. This is to maximize the

size and readability of the system from a distance. In some aspects, the panels and the settings within can be scaled proportionally to the number of instruments connected to the system to further improve readability. As more instruments are connected, the panels scale to accommodate a greater amount of information.

The header network module **3180** includes a plurality of network interfaces **3264**, **3266**, **3268** (e.g., Ethernet) to network the header/UI module **3002** to other modules of the modular energy system **3000**. In the illustrated example, one network interface **3264** may be a 3rd party network interface, another network interface **3266** may be a hospital network interface, and yet another network interface **3268** may be located on the backplane network interface connector **3182**.

The header standby processor module **3184** includes a standby processor **3204** coupled to an On/Off switch **3210**. The standby processor **3204** conducts an electrical continuity test by checking to see if electrical current flows in a continuity loop **3206**. The continuity test is performed by placing a small voltage across the continuity loop **3206**. A serial bus **3208** couples the standby processor **3204** to the backplane connector **3182**.

The header footswitch module **3186** includes a controller **3240** coupled to a plurality of analog footswitch ports **3254**, **3256**, **3258** through a plurality of corresponding presence/ID and switch state modules **3242**, **3244**, **3246**, respectively. The controller **3240** also is coupled to an accessory port **3260** via a presence/ID and switch state module **3248** and a transceiver module **3250**. The accessory port **3260** is powered by an accessory power module **3252**. The controller **3240** is coupled to header/UI controller **3170** via an isolated communication module **3234** and first and second safety critical control modules **3230**, **3232**. The header footswitch module **3186** also includes DC/DC converter modules **3238**.

In one aspect, the header/UI module **3002** provides a user interface screen configured to display on the LCD display **3224** for controlling a footswitch connected to any one of the analog footswitch ports **3254**, **3256**, **3258**. In some aspects, when the user plugs in a non hand-activated instrument into any one of the analog footswitch ports **3254**, **3256**, **3258**, the instrument panel appears with a warning icon next to the footswitch icon. The instrument settings can be, for example, greyed out, as the instrument cannot be activated without a footswitch.

When the user plugs in a footswitch into any one of the analog footswitch ports **3254**, **3256**, **3258**, a pop-up appears indicating that a footswitch has been assigned to that instrument. The footswitch icon indicates that a footswitch has been plugged in and assigned to the instrument. The user can then tap/select on that icon to assign, reassign, unassign, or otherwise change the settings associated with that footswitch. In these aspects, the system is configured to automatically assign footswitches to non hand-activated instruments using logic, which can further assign single or double-pedal footswitches to the appropriate instrument. If the user wants to assign/reassign footswitches manually there are two flows that can be utilized.

In one aspect, the header/UI module **3002** provides a global footswitch button. Once the user taps on the global footswitch icon (located in the upper right of the user interface LCD display **3224**), the footswitch assignment overlay appears and the contents in the instrument modules dim. A (e.g., photo-realistic) representation of each attached footswitch (dual or single-pedal) appears on the bottom if unassigned to an instrument or on the corresponding instrument panel. Accordingly, the user can drag and drop these

illustrations into, and out of, the boxed icons in the footswitch assignment overlay to assign, unassign, and reassign footswitches to their respective instruments.

In one aspect, the header/UI module **3002** provides a user interface screen displayed on the LCD display **3224** indicating footswitch auto-assignment, in accordance with at least one aspect of the present disclosure. As discussed above, the modular energy system **3000** can be configured to auto-assign a footswitch to an instrument that does not have hand activation. In some aspects, the header/UI module **3002** can be configured to correlate the colors displayed on the user interface LCD display **3224** to the lights on the modules themselves as means of tracking physical ports with user interface elements.

In one aspect, the header/UI module **3002** may be configured to depict various applications of the user interface with differing number of modules connected to the modular energy system **3000**. In various aspects, the overall layout or proportion of the user interface elements displayed on the LCD display **3224** can be based on the number and type of instruments plugged into the header/UI module **3002**. These scalable graphics can provide the means to utilize more of the screen for better visualization.

In one aspect, the header/UI module **3002** may be configured to depict a user interface screen on the LCD display **3224** to indicate which ports of the modules connected to the modular energy system **3000** are active. In some aspects, the header/UI module **3002** can be configured to illustrate active versus inactive ports by highlighting active ports and dimming inactive ports. In one aspect, ports can be represented with color when active (e.g., monopolar tissue cut with yellow, monopolar tissue coagulation with blue, bipolar tissue cut with blue, advanced energy tissue cut with warm white, and so on). Further, the displayed color will match the color of the light piping around the ports. The coloring can further indicate that the user cannot change settings of other instruments while an instrument is active. As another example, the header/UI module **3002** can be configured to depict the bipolar, monopolar, and ultrasonic ports of a first energy module as active and the monopolar ports of a second energy module as likewise active.

In one aspect, the header/UI module **3002** can be configured to depict a user interface screen on the LCD display **3224** to display a global settings menu. In one aspect, the header/UI module **3002** can be configured to display a menu on the LCD display **3224** to control global settings across any modules connected to the modular energy system **3000**. The global settings menu can be, for example, always displayed in a consistent location (e.g., always available in upper right hand corner of main screen).

In one aspect, the header/UI module **3002** can be configured to depict a user interface screen on the LCD display **3224** configured to prevent changing of settings while a surgical instrument is in use. In one example, the header/UI module **3002** can be configured to prevent settings from being changed via a displayed menu when a connected instrument is active. The user interface screen can include, for example, an area (e.g., the upper left hand corner) that is reserved for indicating instrument activation while a settings menu is open. In one aspect, a user has opened the bipolar settings while monopolar coagulation is active. In one aspect, the settings menu could then be used once the activation is complete. In one aspect, the header/UI module **3002** can be is configured to never overlay any menus or other information over the dedicated area for indicating critical instrument information in order to maintain display of critical information.

In one aspect, the header/UI module **3002** can be configured to depict a user interface screen on the LCD display **3224** configured to display instrument errors. In one aspect, instrument error warnings may be displayed on the instrument panel itself, allowing user to continue to use other instruments while a nurse troubleshoots the error. This allows users to continue the surgery without the need to stop the surgery to debug the instrument.

In one aspect, the header/UI module **3002** can be configured to depict a user interface screen on the LCD display **3224** to display different modes or settings available for various instruments. In various aspects, the header/UI module **3002** can be configured to display settings menus that are appropriate for the type or application of surgical instrument(s) connected to the stack/hub. Each settings menu can provide options for different power levels, energy delivery profiles, and so on that are appropriate for the particular instrument type. In one aspect, the header/UI module **3002** can be configured to display different modes available for bipolar, monopolar cut, and monopolar coagulation applications.

In one aspect, the header/UI module **3002** can be configured to depict a user interface screen on the LCD display **3224** to display pre-selected settings. In one aspect, the header/UI module **3002** can be configured to receive selections for the instrument/device settings before plugging in instruments so that the modular energy system **3000** is ready before the patient enters the operating room. In one aspect, the user can simply click a port and then change the settings for that port. In the depicted aspect, the selected port appears as faded to indicate settings are set, but no instrument is plugged into that port.

FIG. 37 is a block diagram of an energy module **3270** for a hub, such as the energy module depicted in FIGS. 31, 32, 34, and 35, in accordance with at least one aspect of the present disclosure. The energy module **3270** is configured to couple to a header module, header/UI module, and other energy modules via the first and second pass-through hub connectors **3272**, **3276**. A switch **3076** disposed between the first and second pass-through hub connectors **3272**, **3276** receives, processes, and forwards data from the source device to the destination device and controls data communication therebetween. Data is received and transmitted through the data bus **3008**. The energy module **3270** includes a controller **3082** to control various communications and processing functions of the energy module **3270**.

DC power is received and transmitted by the energy module **3270** through the power bus **3006**. The power bus **3006** is coupled to the DC/DC converter modules **3138** to supply power to adjustable regulators **3084**, **3107** and isolated DC/DC converter ports **3096**, **3112**, **3132**.

In one aspect, the energy module **3270** can include an ultrasonic wideband amplifier **3086**, which in one aspect may be a linear class H amplifier that is capable of generating arbitrary waveforms and drive harmonic transducers at low total harmonic distortion (THD) levels. The ultrasonic wideband amplifier **3086** is fed by a buck adjustable regulator **3084** to maximize efficiency and controlled by the controller **3082**, which may be implemented as a digital signal processor (DSP) via a direct digital synthesizer (DDS), for example. The DDS can either be embedded in the DSP or implemented in the field-programmable gate array (FPGA), for example. The controller **3082** controls the ultrasonic wideband amplifier **3086** via a digital-to-analog converter **3106** (DAC). The output of the ultrasonic wideband amplifier **3086** is fed to an ultrasonic power transformer **3088**, which is coupled to an ultrasonic energy output

portion of the advanced energy receptacle **3100**. Ultrasonic voltage (V) and current (I) feedback (FB) signals, which may be employed to compute ultrasonic impedance, are fed back to the controller **3082** via an ultrasonic VI FB transformer **3092** through an input portion of the advanced energy receptacle **3100**. The ultrasonic voltage and current feedback signals are routed back to the controller **3082** through an analog multiplexer **3280** and a dual analog-to-digital converter **3278** (A/D). In one aspect, the dual A/D **3278** has a sampling rate of 80 MSPS. Also coupled to the controller **3082** through the advanced energy receptacle **3100** is the isolated DC/DC converter port **3096**, which receives DC power from the power bus **3006**, and a medium bandwidth data port **3098**.

In one aspect, the energy module **3270** can include a plurality of wideband RF power amplifiers **3108**, **3286**, **3288**, among others, which in one aspect, each of the wideband RF power amplifiers **3108**, **3286**, **3288** may be linear class H amplifiers capable of generating arbitrary waveforms and drive RF loads at a range of output frequencies. Each of the wideband RF power amplifiers **3108**, **3286**, **3288** are fed by an adjustable buck regulator **3107** to maximize efficiency and controlled by the controller **3082**, which may be implemented as DSP via a DDS. The DDS can either be embedded in the DSP or implemented in the FPGA, for example. The controller **3082** controls the first wideband RF power amplifier **3108** via a DAC **3122**.

Unlike the energy modules **3004**, **3012** shown and described in FIGS. 34 and 35, the energy module **3270** does not include RF selection relays configured to receive an RF output signal from the adjustable buck regulator **3107**. In addition, unlike the energy modules **3004**, **3012** shown and described in FIGS. 34 and 35, the energy module **3270** includes a plurality of wideband RF power amplifiers **3108**, **3286**, **3288** instead of a single RF power amplifier. In one aspect, the adjustable buck regulator **3107** can switch between a plurality of states, in which the adjustable buck regulator **3107** outputs an output RF signal to one of the plurality of wideband RF power amplifiers **3108**, **3286**, **3288** connected thereto. The controller **3082** is configured to switch the adjustable buck regulator **3107** between the plurality of states. In a first state, the controller drives the adjustable buck regulator **3107** to output an RF energy signal to the first wideband RF power amplifier **3108**. In a second state, the controller drives the adjustable buck regulator **3107** to output an RF energy signal to the second wideband RF power amplifier **3286**. In a third state, the controller drives the adjustable buck regulator **3107** to output an RF energy signal to the third wideband RF power amplifier **3288**.

The output of the first wideband RF power amplifier **3108** can be fed to an RF power transformer **3090**, which is coupled to an RF output portion of an advanced energy receptacle **3100**. RF voltage (V) and current (I) feedback (FB) signals, which may be employed to compute RF impedance, are fed back to the controller **3082** via RF VI FB transformers **3094** through an input portion of the advanced energy receptacle **3100**. The RF voltage and current feedback signals are routed back to the controller **3082** through the RF VI FB transformers **3094**, which are coupled to an analog multiplexer **3284** and a dual A/D **3282** coupled to the controller **3082**. In one aspect, the dual A/D **3282** has a sampling rate of 80 MSPS.

The output of the second RF wideband power amplifier **3286** is fed through an RF power transformer **3128** of the RF monopolar receptacle **3136**. Monopolar RF voltage (V) and current (I) feedback (FB) signals, which may be employed

to compute RF impedance, are fed back to the controller **3082** via RF VI FB transformers **3130** through an input portion of the monopolar RF energy receptacle **3136**. The RF voltage and current feedback signals are routed back to the controller **3082** through the analog multiplexer **3284** and the dual A/D **3282**. Also coupled to the controller **3082** through the monopolar RF energy receptacle **3136** is the isolated DC/DC converter port **3132**, which receives DC power from the power bus **3006**, and a low bandwidth data port **3134**.

The output of the third RF wideband power amplifier **3288** is fed through an RF power transformer **3110** of a bipolar RF receptacle **3118**. Bipolar RF voltage (V) and current (I) feedback (FB) signals, which may be employed to compute RF impedance, are fed back to the controller **3082** via RF VI FB transformers **3114** through an input portion of the bipolar RF energy receptacle **3118**. The RF voltage and current feedback signals are routed back to the controller **3082** through the analog multiplexer **3280** and the dual A/D **3278**. Also coupled to the controller **3082** through the bipolar RF energy receptacle **3118** is the isolated DC/DC converter port **3112**, which receives DC power from the power bus **3006**, and a low bandwidth data port **3116**.

A contact monitor **3290** is coupled to an NE receptacle **3292**. Power is fed to the NE receptacle **3292** from the monopolar receptacle **3136**.

In one aspect, with reference to FIGS. **31-37**, the modular energy system **3000** can be configured to detect instrument presence in a receptacle **3100**, **3118**, **3136** via a photo-interrupter, magnetic sensor, or other non-contact sensor integrated into the receptacle **3100**, **3118**, **3136**. This approach prevents the necessity of allocating a dedicated presence pin on the MTD connector to a single purpose and instead allows multi-purpose functionality for MTD signal pins 6-9 while continuously monitoring instrument presence.

In one aspect, with reference to FIGS. **31-37**, the modules of the modular energy system **3000** can include an optical link allowing high speed communication (10-50 Mb/s) across the patient isolation boundary. This link would carry device communications, mitigation signals (watchdog, etc.), and low bandwidth run-time data. In some aspects, the optical link(s) will not contain real-time sampled data, which can be done on the non-isolated side.

In one aspect, with reference to FIGS. **31-37**, the modules of the modular energy system **3000** can include a multi-function circuit block which can: (i) read presence resistor values via A/D and current source, (ii) communicate with legacy instruments via hand switch Q protocols, (iii) communicate with instruments via local bus 1-Wire protocols, and (iv) communicate with CAN FD-enabled surgical instruments. When a surgical instrument is properly identified by an energy generator module, the relevant pin functions and communications circuits are enabled, while the other unused functions are disabled and set to a high impedance state.

In one aspect, with reference to FIGS. **31-37**, the modules of the modular energy system **3000** can include an amplifier pulse/stimulation/auxiliary DC amplifier. This is a flexible-use amplifier based on a full-bridge output and incorporates functional isolation. This allows its differential output to be referenced to any output connection on the applied part (except, in some aspects, a monopolar active electrode). The amplifier output can be either small signal linear (pulse/stim) with waveform drive provided by a DAC or a square wave drive at moderate output power for DC applications such as DC motors, illumination, FET drive, etc. The output voltage

and current are sensed with functionally isolated voltage and current feedback to provide accurate impedance and power measurements to the FPGA. Paired with a CAN FD-enabled instrument, this output can offer motor/motion control drive, while position or velocity feedback is provided by the CAN FD interface for closed loop control.

#### Consolidated User Interface

One challenge with capital energy systems for surgical procedures is that they all include their own control interfaces. In addition to having to individually control each of the capital energy systems, users must also learn the individual nuances associated with controlling all of the various interfaces. This problem often cannot be avoided because surgical procedures regularly employ multiple different types of energy systems. Being forced to individually control every single energy system via a different control interface, each of which often has its own idiosyncrasies, slows down surgical procedures and introduces the possibility for errors if individuals are not fully accustomed to every single control interface with which they are forced to interact. As described above, the present disclosure describes a modular energy system configured to serve as a single, consolidated capital energy system for an OR. In conjunction with the modular energy system described hereabove, it can further be beneficial to provide a single, consolidated UI for controlling all of the different modules that make up the modular energy system.

In various aspects, the present disclosure provides a visual interface for a modular energy system, which can include a header module that is removably connectable to a variety of different modules, such as an energy module, as is described above under the heading MODULAR ENERGY SYSTEM. The visual interface can be configured to change the appearance and size of module controls based on sensing connected module(s). Further, the visual interface can be configured to visually coordinate the activation status and ready status with the physical port of an energy module. The majority of the screen area of the visual interface can be dedicated to the main energy modules, with secondary modules placed in reduced menu states for occasional interaction. Further, the visual interface can provide alarms and notifications, which can overlap with the control interface(s) when alarms/notifications pop up.

In one aspect, the present disclosure also provides a modular energy system where user preferences can be stored and accessed through menus provided by the modular energy system visual interface in order to prepopulate device settings across multiple modules based on the procedure type selected by the user(s) (among other selection options).

FIG. **38** is a front view of an illustrative modular energy system **12000** including a consolidated UI, in accordance with at least one aspect of the present disclosure. The modular energy system **12000** can include multiple energy modules (shown in FIG. **38** with two energy modules **12004a**, **12004b**), a header module **12002**, and a display screen **12006** supporting a UI **12050**, as described above under the heading MODULAR ENERGY SYSTEM. The display screen **12006** can include a touchscreen for receiving user inputs and/or manipulating or controlling the UI **12050** displayed thereby. In some aspects, all of the modules that are connected to the header module **12002** can be controlled by a single UI (i.e., the UI **12050**) that is disposed on or integral to the header module **12002**. Consolidating all of the controls for the individual modules into a single, responsive UI that controls the module energy system **12000** as a whole



provides a simpler way to control and monitor multiple pieces of surgical equipment at once. This approach drastically reduces footprint and complexity of surgical systems within an OR.

The modular energy system **12000** shown in FIG. **38** may be similar to other modular energy systems described herein such as modular energy system **2000**. All of the modules that make up the modular energy system **12000** may be controlled by a single UI supported by or otherwise associated with the header module **12002**. This may advantageously consolidate the control of all of the modules in the modular energy system **12000** into a single responsive UI, obviating the need to individually control each of the modules through their own UIs. As a result, the modular energy system **12000** beneficially may provide a simpler way to control and monitor multiples pieces of equipment simultaneously. In one aspect, the UI can be embodied as a graphical UI (GUI). The modular energy system **12000** comprises a display screen **12006** that may be similar to other display screens described herein, such as the display screen **2006** described in connection with FIG. **30**. In one aspect, the display screen **12006** can be structurally incorporated into the header module **12002** (which may be similar to header modules described herein, such as the header module **2002** described in connection with FIGS. **24-29**). In other aspects, the display screen **12006** can be removably connectable to the header module **12002** and/or communicably connectable to the header module **2002** (e.g., via wired or wireless connections). The UI provided by the header module **12002** may comprise UI elements or components for displaying information to users and/or receiving inputs from users. The UI elements can include interactive components and/or non-interactive components, such as widgets, icons, or menus. The UI elements provided by the UI **12050** can be utilized to control system wide settings (e.g., system volume); settings, modes, or functions for energy modules **12004a**, **12004b** connected to the header module **12002**; assignment or functions of accessories that are connected to the header module **12002**; and so on. Further, the UI **12050** can be configured to indicate a variety of different information to users, such as the surgeon profile that is signed into the module energy system **12000**, the surgical procedure type being performed, and so on. For example, as shown in FIG. **38**, the UI **12050** displayed on the display screen **12006** can display the surgical procedure type **12054**, which in the illustrated example is a laparoscopic cholecystectomy, and the name **12052** (or another identifier, such as an identification number or a user name) of the clinician performing the given surgical procedure. In addition to the UI **12050**, the header module **12002** can additionally include physical controls for controlling the functions of the modular energy system **12000**, such as a power button **12066**.

To illustrate the concepts of the modular energy system UI, the modular energy system **12000** is depicted as including a first energy module **12004a** and second energy module **12004b** (which can be similar to energy modules described herein, such as the energy modules **3004**, **3012** described in connection with FIGS. **31-35**) that are connected to the header module **12002** in a stacked configuration; however, the modular energy system **12000** is not limited to this or any other particular number, type, or arrangement of modules. As described above, the modular energy system **12000** can be arranged in a number of different configurations and include a variety of different modules. Further, the energy modules **12004a**, **12004b** can be configured to function as power and data interfaces between the header module **12002** and/or adjacent modules in the stacked configuration of the

modular energy system **12002**. Each of the energy modules **12004a**, **12004b** may include a port assembly **12012a**, **12012b**. The port assemblies **12012a**, **12012b** (which can be similar to the port assembly **2012** described in connection with FIG. **25A**, for example) can include multiple different port types for delivering different energy modalities to corresponding surgical instruments that are connectable thereto, as described above. In one particular implementation, the port assemblies **12012a**, **12012b** may include a bipolar port **12014**, a first monopolar port **12016a**, a second monopolar port **12016b**, a neutral electrode port **12018** (also referred to as a monopolar return pad port), and/or a combination energy port **12020**; however, in other aspects, the port assemblies **12012a**, **12012b** can include other combinations of port types. Further, the modular energy system **12000** can include additional modules such as a technology module **2040** (FIG. **24**) or a visualization module **2042** (FIG. **24**), for example. These other modules can likewise serve as power and data interfaces between the header module **12002** and/or adjacent modules in the modular energy system **12002**.

The UI **12050** displayed via the display screen **12006** may display a representation for each module connected to the modular energy system **12000**. In one aspect, the UI **12050** can comprise UI components or elements that correspond to each of the modules connected to the header module **12002**. As modules are connected and disconnected from the header module **12002**, new UI elements for newly connected modules can be added to the UI **12050** and currently displayed UI elements for disconnected modules can be removed from the UI **12050**. Accordingly, the other UI elements displayed on the UI **12050** can be resized, repositioned, or otherwise reconfigured to accommodate the UI elements for newly connected modules or occupy the space on the UI **12050** vacated by the UI elements for disconnected modules. In other words, as modules are connected and disconnected from the modular energy system **12000**, the illustrated graphical features on the UI **12050** can change. For example, the UI **12050** can alter to eliminate a display area for a module that is now disconnected from the modular energy system **12000**. Conversely, as more modules are connected to the header module **12002**, the display areas may scale or increase in number in corresponding relationship to the increase in connected modules. In general, the UI **12050** can provide a particular zone that is designated for each module connected to the header module **12002**. Further, in one aspect, the arrangement or position of the modules' UI components within the UI **12050** can correspond to the physical arrangement of the modules within the stacked configuration of the modular energy system **12000** and/or the physical position of various components of the modules to which the UI components correspond, such that the UI **12050** visually coincides with the physical arrangement of the modular energy system **12000** so that the information and/or controls provide by the modules' UI elements can be easily located. Various techniques for detecting when modules are connected/disconnected from the modular energy system **12000** and modules' relative positions within the stack of the modular energy system **12000** are disclosed in U.S. patent application Ser. No. 16/562,142, titled METHOD FOR ENERGY DISTRIBUTION IN A SURGICAL MODULAR ENERGY SYSTEM, filed concurrently herewith on Sep. 5, 2019, now U.S. Pat. No. 11,628,006, which is hereby incorporated by reference herein in its entirety.

As noted above, in one aspect, the UI **12050** can include a number of UI portions that correspond to the modules

connected to the UI. For example, the UI **12050** illustrated in FIG. **38** includes a first UI portion **12056** that corresponds to the first module (which, in this particular example, is a first energy module **12004a**) connected to the header module **12002** and a second UI portion **12058** that corresponds to the second module (which, in this particular example, is a second energy module **12004b**) connected to the header module **12002**. Further, in this particular example, the first UI portion **12056**, which corresponds to the first energy module **12004a**, can be located along an upper portion of the UI **12050** to coincide with the relative position of the first energy module **12004a** within the modular energy system **12000**. Similarly, the second UI portion **12058**, which corresponds to the second energy module **12004b**, can be located along a bottom portion of the UI **12050** to coincide with the relative position of the second energy module **12004b** within the modular energy system **12000**. Additionally, the various UI elements displayed in each UI portion can correspond to the type of module that the UI portion is dedicated to. For example, the first UI portion **12056**, which corresponds to the first energy module **12004a**, can include four UI elements **12021a-12021d** that correspond to the bipolar port **12014**, the first monopolar port **12016a**, the second monopolar port **12016b**, and the combination energy port **12020**, respectively. In one aspect, the UI portion for a connected energy module can be configured to display the UI element **12021a-d** corresponding to each of the ports **12014**, **12016a**, **12016b**, **12020** of the first energy module **12014a** only when a surgical instrument is connected thereto. In the example shown in FIG. **38**, a surgical instrument is connected to each of the ports **12014**, **12016a**, **12016b**, **12020**; therefore, each of the corresponding UI elements **12021a-d** are displayed on the UI portion **12056**. Conversely, the second UI portion **12058** is only displaying a single UI element **12021e** corresponding to the first monopolar port **12016a** of the second energy module **12014b** because the first monopolar port **12016a** is the only port of the second energy module **12014b** to which a surgical instrument is connected. When a surgical instrument is not connected to a particular port, the corresponding UI portion(s) **12056**, **12058** can be configured to display, for example, static images, such as a shape corresponding to the shape of the unused port so that a user can easily ascertain which particular port type is unused. As with also be appreciated from the example shown in FIG. **38**, the positions of the UI elements **12021a-d** within the UI **12050** can further coincide with the relative physical position of the ports **12014**, **12016a**, **12016b**, **12020**.

The UI elements for energy modules can be configured to display information (e.g., operational parameters) related to the surgical instrument connected to the port **12014**, **12016a**, **12016b**, **12020** associated with the particular UI element. For example, a first UI element **12021a** indicates that the first energy module **12014a** is set to energize the bipolar electro-surgical instrument connected thereto to deliver energy at 30 watts in a macro mode; a second UI element **12021b** indicates that the first energy module **12014a** is set to energize a first monopolar electro-surgical instrument connected thereto to deliver energy at 100 watts in a pure therapeutic cut mode and 120 watts in a first coagulation mode; a third UI element **12021c** indicates that the first energy module **12014a** is set to energize a second monopolar electro-surgical instrument connected thereto to deliver energy at 100 watts in the pure therapeutic cut mode and 120 watts in the first coagulation mode; a fourth UI element **12021d** indicates that the first energy module **12014a** is set to energize an ultrasonic surgical instrument connected

thereto to deliver energy at a maximum power level five and a minimum power level three; and a fifth UI element **12021e** indicates that the second energy module **12014b** is set to energize a third electro-surgical monopolar instrument connected thereto to deliver energy at 100 watts in the pure therapeutic cut mode and 120 watts in the first coagulation mode. The power level of the ultrasonic instrument could be measured by the amperes of current delivered to the piezoelectric crystal contained within the instrument. Each of the various UI elements **12021a-e** in the UI portions **12056**, **12058** can display information associated with the respective energy module **12004a-b** and/or surgical instrument connected thereto as long as that instrument is plugged into the modular energy system **12000**. Further, the UI elements **12021a-e** can also function as widgets that are manipulable or otherwise controllable by users to change the settings associated with the energy module **12004a-b** and/or surgical instrument to which the UI element **12021a-e** corresponds. For example, the UI elements **12021a-e** can allow uses to change the amount of energy being delivered by the energy module **12004a-b**, change the mode in which the surgical instrument is being operated.

FIG. **39** is a view of a UI **12050** of an illustrative modular energy system configuration, in accordance with at least one aspect of the present disclosure. In one aspect, the UI **12050** comprises a footswitch assignment widget **12102**. The UI **12050** can be configured to display the footswitch assignment widget **12102** when a user of the modular energy system **12000** has connected a surgical instrument or tool that requires connection to a footswitch, such as a single- or dual-pedal footswitch **2032**, **2034** (FIG. **24**). A control circuit of the modular energy system **12000**, such as the control unit **3024** (FIG. **32**) or the controller **3240** (FIG. **36B**), can be configured to determine when a connected surgical instrument requires a footswitch and then control the UI **12050** to display a footswitch assignment widget **12102**. In one aspect, the control circuit of the modular energy system **12000** can be configured to automatically assign a connected footswitch to a newly connected surgical instrument. As noted above, a footswitch or another accessory can be connected to the header module **12002** via an analog footswitch port **3254**, **3256**, **3258** (FIG. **36B**). At this point, the footswitch assignment widget **12102** can be rendered on the UI **12050** to inform the user that a footswitch has been assigned to the connected surgical instrument, which, in the example shown in FIG. **39**, is a bipolar surgical instrument. The footswitch assignment widget **12102** may be the same or similar to the control icon or widget displayed on the instrument settings panel of the surgical instrument that can be utilized to pair the surgical instrument with a system accessory, such as one of the footswitches **2032**, **2034**.

The UI **12050** can further comprise a location icon **12103a-b** (or other UI element) indicating the position of the module within the stacked configuration of the modular energy system **12000** that the UI portions **12056**, **12058** correspond to. As discussed above, the different UI portions **12056**, **12058** of the UI **12050** can each correspond to a particular module connected to the header module **12002**, in which each portion may display controls, data, user prompts, and other information corresponding to the particular module. In one aspect, the location icon **12103a-b** can include a number of dashes or other indicia that indicates the particular module that the UI portion **12056**, **12058** corresponds to. For example, one dash can correspond to the first or uppermost module within the stacked configuration of the modular energy system **12000**, two dashes can correspond to the

second energy module within the stacked configuration of the modular energy system **12000**, and so on. Each dash of the location icon **12103** could also have a particular color or other indicia to differentiate the different location icons **12103** from each other. The color of the location icon **12103a-b** can correspond to the UI portion or module with which it is associated. For example, the first UI portion **12056** and the corresponding first location icon **12103a** could both include a first color (e.g., red), while the second UI portion **12056** and the corresponding second location icon **12103b** could both include a second color (e.g., green).

In one aspect, the UI **12050** can be configured to coordinate the coloring of at least some of its UI components with the coloring of components of the modules connected to the header module **12002**. For example, referring back to FIG. **38**, each of the UI portions **12056**, **12058** and/or associated UI elements **12021a-e** can be configured to include or otherwise be coordinated with the colors emitted by light assemblies **12015** of the corresponding energy module **12004a-b**. That is, the colors displayed by the UI **12050** can correspond to the port lighting of the energy modules **12004a-b**. By coordinating the coloring between the physical components of the modules (e.g., the ports **12014**, **12016a**, **12016b**, **12020** of the energy modules **12004a-b**) and the UI components (e.g., the UI elements **12121a-e**), the UI **12050** can allow users to quickly and easily ascertain which UI components are associated with which module components. The light assemblies **12015** may be similar to the light assemblies **2015** described above with respect to FIG. **30**. Also, as described above, each of the light assemblies **12015** can be configured to change color when a plug of a surgical instrument or tool is fully inserted into a respective port of the port assembly, according to the mode or function of the surgical instrument, whether there is an error associated with the surgical instrument and/or the modules, and so on. Accordingly, the UI **12050** can be configured to change the coloring of the associated UI components to coincide therewith.

The UI portions **12056**, **12058** and/or the UI elements **12021a-e** rendered on the display screen **12006** can also change appearance and size based on sensing the connection of a module to the header module **12002**. For example, the UI **12050** can change to display a first UI portion **12056** on the display screen **12006** that corresponds to the first energy module **12004a** in response to the first energy module **12004a** being connected to the header module **12002**. Also, the lighting assemblies **12015** for each module and/or the UI portions **12056**, **12058** can be used to visually coordinate the activation and ready status of the physical port that they are associated with. Further, the UI **12050** can further change to display a second UI portion **12058** of the display screen **12006** in response to the second energy module **12004b** being connected to the header module **12002**.

In one aspect, FIG. **40** is a logic flow diagram of a process **12200** for displaying UI components for connected modules, in accordance with at least one aspect of the present disclosure. The process **12200** can be embodied as, for example, instructions stored in a memory coupled to a control circuit (e.g., the control unit **3024** (FIG. **32**) or the UI processor **3040** (FIG. **33**)) that, when executed by the control circuit, cause the control circuit to perform the enumerated steps of the process **12200**. In the following description of the process **12200**, reference should also be made to FIGS. **38** and **39**.

Accordingly, the control circuit detects **12202** attachment of a module, such as an energy module, to the header module **12002**. The control circuit then determines **21204** whether

the connected module is the first module that has been connected to the header module **12002**, i.e., is the first module other than the header module **12002** in the modular energy system **12000** that is being assembled. If it is the first connected module, then the process **12200** proceeds along the YES branch and the control circuit, which is coupled to the display screen **12006**, controls the display screen **12006** to display **12206** a UI component corresponding to the connected module type via the UI **12050**. For example, the control circuit can cause the display screen **12006** to display the first UI portion **12056**, including the associated UI elements **12021a-d**, in response to the first energy module **12004a** being connected to the header module **12002**. If it is not the first connected module (i.e., there are already one or more modules connected to the header module **12002** in the modular energy system **12000**), then the process **12200** proceeds along the NO branch and the control circuit controls the display screen **12006** to resize, reposition, or otherwise reconfigure **12208** the currently displayed UI components of the UI **12050** and display **12210** a UI component corresponding to the newly connected module type via the UI **12050**. For example, the control circuit can cause the display screen **12006** to resize/reposition the first UI portion **12056** and its associated UI element(s) **12021a-d** and correspondingly display the second UI portion **12058**, including its associated UI element(s) **12021e**, in response to the second energy module **12004b** being added to the module stack of the modular energy system **12000**. In this way, the UI **12050** can be configured to dynamically change according to the number and types of modules that are connected together to form the modular energy system **12000** and thereby provide a single, consolidated UI for collective controlling all of the connected modules.

Referring back to FIGS. **38** and **39**, in one aspect, particular module types can be categorized within the UI **12050** as main or secondary modules. Secondary modules can be represented by smaller display areas on the display screen **12006**. In particular, secondary modules can be placed in a reduced menu state so that they do not occupy an excessive amount of space on the display screen **12006** while remaining available for occasional user interaction. Further, the UI **12050** can comprise a particular area for displaying alarms and notifications as they are generated. For example, the alarms and notifications could be displayed along a top header portion of the display screen **12006**.

In one aspect, the header module **12002** can further be configured to store user preferences, including prepopulated device settings across multiple modules in the modular energy system **12000**. The UI **12050** can then be used to access these prepopulated device settings via UI menus. Additionally, the particular prepopulated settings can be determined by the modular energy system **12000** based on the surgical procedure selected by the user.

## EXAMPLES

Various aspects of the subject matter described herein are set out in the following numbered examples:

### Example 1

A header module for a modular energy system, the header module configured to removably connect to an energy module, the energy module comprising a port configured to deliver one or more energy modalities to a surgical instrument connected thereto, the header module comprising: a display screen configured to display a user interface (UI);

77

and a control circuit coupled to the display screen, the control circuit configured to: detect attachment of a first energy module to the modular energy system; control the display screen to display a first UI portion on the UI corresponding to the first energy module, the first UI portion comprising a first UI element corresponding to a first port of the first energy module; detect attachment of a second energy module to the modular energy system; control the display screen to display a second UI portion on the UI corresponding to the second energy module, the second UI portion comprising a second UI element corresponding to a second port of the second energy module; and control the display screen to reconfigure the first UI portion such that both the first UI portion and the second UI portion are displayed on the display screen.

## Example 2

The header module of Example 1, wherein: the first energy module further comprises a light assembly associated with the first port; and the control circuit is further configured to cause a color of the first UI element to coincide with a color of the light assembly.

## Example 3

The header module of Example 2, wherein the control circuit is further configured to change the color according to a mode of the first energy module.

## Example 4

The header module of any one of Examples 1-3, wherein the first UI element comprises a widget, the widget configured to control at least one of a power level or a mode of a surgical instrument connected to the port.

## Example 5

The header module of any one of Examples 1-4, wherein: the first energy module comprises a plurality of first ports, the plurality of first ports comprising the first port; the first UI portion comprises a plurality of first UI elements, the plurality of first UI elements comprise the first UI element; and one of the plurality of first UI elements corresponds to one of the plurality of first ports.

## Example 6

The header module of Example 5, wherein the plurality of first UI elements are positioned within the UI according to relative positions of the plurality of first ports on the first energy module.

## Example 7

The header module of any one of Examples 1-6, wherein the first UI portion and the second UI portion are positioned within the UI according to relative positions of the first energy module and the second energy module within the modular energy system.

## Example 8

A control circuit for a header module of a modular energy system, the header module comprising a display screen configured to display a user interface (UI) and be coupled to

78

the control circuit, the header module configured to removably connect to an energy module, the energy module comprising a port configured to deliver one or more energy modalities to a surgical instrument connected thereto, wherein the control circuit is configured to: detect attachment of a first energy module to the modular energy system; control the display screen to display a first UI portion on the UI corresponding to the first energy module, the first UI portion comprising a first UI element corresponding to a first port of the first energy module; detect attachment of a second energy module to the modular energy system; control the display screen to display a second UI portion on the UI corresponding to the second energy module, the second UI portion comprising a second UI element corresponding to a second port of the second energy module; and control the display screen to reconfigure the first UI portion such that both the first UI portion and the second UI portion are displayed on the display screen.

## Example 9

The control circuit of Example 8, wherein: the first energy module further comprises a light assembly associated with the first port; and the control circuit is further configured to cause a color of the first UI element to coincide with a color of the light assembly.

## Example 10

The control circuit of Example 9, wherein the control circuit is further configured to change the color according to a mode of the first energy module.

## Example 11

The control circuit of any one of Examples 8-10, wherein the first UI element comprises a widget, the widget configured to control at least one of a power level or a mode of a surgical instrument connected to the port.

## Example 12

The control circuit of any one of Examples 8-11, wherein: the first energy module comprises a plurality of first ports, the plurality of first ports comprising the first port; the first UI portion comprises a plurality of first UI elements, the plurality of first UI elements comprise the first UI element; and one of the plurality of first UI elements corresponds to one of the plurality of first ports.

## Example 13

The control circuit of Example 12, wherein the plurality of first UI elements are positioned within the UI according to relative positions of the plurality of first ports on the first energy module.

## Example 14

The control circuit of any one of Examples 8-13, wherein the first UI portion and the second UI portion are positioned within the UI according to relative positions of the first energy module and the second energy module within the modular energy system.

## Example 15

A header module for a modular energy system, the header module configured to removably connect to a plurality of

modules to form the modular energy system, the header module comprising: a display screen configured to display a user interface (UI); and a control circuit coupled to the display screen, the control circuit configured to: detect attachment of a first module to the modular energy system; control the display screen to display a first UI portion on the UI corresponding to the first module, the first UI portion comprising a first UI element corresponding to a first function of the first module; detect attachment of a second module to the modular energy system; control the display screen to display a second UI portion on the UI corresponding to the second module, the second UI portion comprising a second UI element corresponding to a second function of the second module; and control the display screen to reconfigure the first UI portion such that both the first UI portion and the second UI portion are displayed on the display screen.

#### Example 16

The header module of Example 15, wherein: the first module further comprises a light assembly; and the control circuit is further configured to cause a color of the first UI element to coincide with a color of the light assembly.

#### Example 17

The header module of Example 16, wherein the control circuit is further configured to change the color according to a mode of the first module.

#### Example 18

The header module of any one of Examples 15-17, wherein the first UI element comprises a widget, the widget configured to control the first function of the first module.

#### Example 19

The header module of any one of Examples 15-18, wherein the first UI portion and the second UI portion are positioned within the UI according to relative positions of the first module and the second module within the modular energy system.

While several forms have been illustrated and described, it is not the intention of Applicant to restrict or limit the scope of the appended claims to such detail. Numerous modifications, variations, changes, substitutions, combinations, and equivalents to those forms may be implemented and will occur to those skilled in the art without departing from the scope of the present disclosure. Moreover, the structure of each element associated with the described forms can be alternatively described as a means for providing the function performed by the element. Also, where materials are disclosed for certain components, other materials may be used. It is therefore to be understood that the foregoing description and the appended claims are intended to cover all such modifications, combinations, and variations as falling within the scope of the disclosed forms. The appended claims are intended to cover all such modifications, variations, changes, substitutions, modifications, and equivalents.

The foregoing detailed description has set forth various forms of the devices and/or processes via the use of block diagrams, flowcharts, and/or examples. Insofar as such block diagrams, flowcharts, and/or examples contain one or more functions and/or operations, it will be understood by

those within the art that each function and/or operation within such block diagrams, flowcharts, and/or examples can be implemented, individually and/or collectively, by a wide range of hardware, software, firmware, or virtually any combination thereof. Those skilled in the art will recognize that some aspects of the forms disclosed herein, in whole or in part, can be equivalently implemented in integrated circuits, as one or more computer programs running on one or more computers (e.g., as one or more programs running on one or more computer systems), as one or more programs running on one or more processors (e.g., as one or more programs running on one or more microprocessors), as firmware, or as virtually any combination thereof, and that designing the circuitry and/or writing the code for the software and or firmware would be well within the skill of one of skill in the art in light of this disclosure. In addition, those skilled in the art will appreciate that the mechanisms of the subject matter described herein are capable of being distributed as one or more program products in a variety of forms, and that an illustrative form of the subject matter described herein applies regardless of the particular type of signal bearing medium used to actually carry out the distribution.

Instructions used to program logic to perform various disclosed aspects can be stored within a memory in the system, such as dynamic random access memory (DRAM), cache, flash memory, or other storage. Furthermore, the instructions can be distributed via a network or by way of other computer readable media. Thus a machine-readable medium may include any mechanism for storing or transmitting information in a form readable by a machine (e.g., a computer), but is not limited to, floppy diskettes, optical disks, compact disc, read-only memory (CD-ROMs), and magneto-optical disks, read-only memory (ROMs), random access memory (RAM), erasable programmable read-only memory (EPROM), electrically erasable programmable read-only memory (EEPROM), magnetic or optical cards, flash memory, or a tangible, machine-readable storage used in the transmission of information over the Internet via electrical, optical, acoustical or other forms of propagated signals (e.g., carrier waves, infrared signals, digital signals, etc.). Accordingly, the non-transitory computer-readable medium includes any type of tangible machine-readable medium suitable for storing or transmitting electronic instructions or information in a form readable by a machine (e.g., a computer).

As used in any aspect herein, the term "control circuit" may refer to, for example, hardwired circuitry, programmable circuitry (e.g., a computer processor including one or more individual instruction processing cores, processing unit, processor, microcontroller, microcontroller unit, controller, digital signal processor (DSP), programmable logic device (PLD), programmable logic array (PLA), or field programmable gate array (FPGA)), state machine circuitry, firmware that stores instructions executed by programmable circuitry, and any combination thereof. The control circuit may, collectively or individually, be embodied as circuitry that forms part of a larger system, for example, an integrated circuit (IC), an application-specific integrated circuit (ASIC), a system on-chip (SoC), desktop computers, laptop computers, tablet computers, servers, smart phones, etc. Accordingly, as used herein "control circuit" includes, but is not limited to, electrical circuitry having at least one discrete electrical circuit, electrical circuitry having at least one integrated circuit, electrical circuitry having at least one application specific integrated circuit, electrical circuitry forming a general purpose computing device configured by

a computer program (e.g., a general purpose computer configured by a computer program which at least partially carries out processes and/or devices described herein, or a microprocessor configured by a computer program which at least partially carries out processes and/or devices described herein), electrical circuitry forming a memory device (e.g., forms of random access memory), and/or electrical circuitry forming a communications device (e.g., a modem, communications switch, or optical-electrical equipment). Those having skill in the art will recognize that the subject matter described herein may be implemented in an analog or digital fashion or some combination thereof.

As used in any aspect herein, the term “logic” may refer to an app, software, firmware and/or circuitry configured to perform any of the aforementioned operations. Software may be embodied as a software package, code, instructions, instruction sets and/or data recorded on non-transitory computer readable storage medium. Firmware may be embodied as code, instructions or instruction sets and/or data that are hard-coded (e.g., nonvolatile) in memory devices.

As used in any aspect herein, the terms “component,” “system,” “module” and the like can refer to a computer-related entity, either hardware, a combination of hardware and software, software, or software in execution.

As used in any aspect herein, an “algorithm” refers to a self-consistent sequence of steps leading to a desired result, where a “step” refers to a manipulation of physical quantities and/or logic states which may, though need not necessarily, take the form of electrical or magnetic signals capable of being stored, transferred, combined, compared, and otherwise manipulated. It is common usage to refer to these signals as bits, values, elements, symbols, characters, terms, numbers, or the like. These and similar terms may be associated with the appropriate physical quantities and are merely convenient labels applied to these quantities and/or states.

A network may include a packet switched network. The communication devices may be capable of communicating with each other using a selected packet switched network communications protocol. One example communications protocol may include an Ethernet communications protocol which may be capable permitting communication using a Transmission Control Protocol/Internet Protocol (TCP/IP). The Ethernet protocol may comply or be compatible with the Ethernet standard published by the Institute of Electrical and Electronics Engineers (IEEE) titled “IEEE 802.3 Standard”, published in December, 2008 and/or later versions of this standard. Alternatively or additionally, the communication devices may be capable of communicating with each other using an X.25 communications protocol. The X.25 communications protocol may comply or be compatible with a standard promulgated by the International Telecommunication Union-Telecommunication Standardization Sector (ITU-T). Alternatively or additionally, the communication devices may be capable of communicating with each other using a frame relay communications protocol. The frame relay communications protocol may comply or be compatible with a standard promulgated by Consultative Committee for International Telegraph and Telephone (CCITT) and/or the American National Standards Institute (ANSI). Alternatively or additionally, the transceivers may be capable of communicating with each other using an Asynchronous Transfer Mode (ATM) communications protocol. The ATM communications protocol may comply or be compatible with an ATM standard published by the ATM Forum titled “ATM-MPLS Network Interworking 2.0” published August 2001, and/or later versions of this standard. Of

course, different and/or after-developed connection-oriented network communication protocols are equally contemplated herein.

Unless specifically stated otherwise as apparent from the foregoing disclosure, it is appreciated that, throughout the foregoing disclosure, discussions using terms such as “processing,” “computing,” “calculating,” “determining,” “displaying,” or the like, refer to the action and processes of a computer system, or similar electronic computing device, that manipulates and transforms data represented as physical (electronic) quantities within the computer system’s registers and memories into other data similarly represented as physical quantities within the computer system memories or registers or other such information storage, transmission or display devices.

One or more components may be referred to herein as “configured to,” “configurable to,” “operable/operative to,” “adapted/adaptable,” “able to,” “conformable/conformed to,” etc. Those skilled in the art will recognize that “configured to” can generally encompass active-state components and/or inactive-state components and/or standby-state components, unless context requires otherwise.

The terms “proximal” and “distal” are used herein with reference to a clinician manipulating the handle portion of the surgical instrument. The term “proximal” refers to the portion closest to the clinician and the term “distal” refers to the portion located away from the clinician. It will be further appreciated that, for convenience and clarity, spatial terms such as “vertical,” “horizontal,” “up,” and “down” may be used herein with respect to the drawings. However, surgical instruments are used in many orientations and positions, and these terms are not intended to be limiting and/or absolute.

Those skilled in the art will recognize that, in general, terms used herein, and especially in the appended claims (e.g., bodies of the appended claims) are generally intended as “open” terms (e.g., the term “including” should be interpreted as “including but not limited to,” the term “having” should be interpreted as “having at least,” the term “includes” should be interpreted as “includes but is not limited to,” etc.). It will be further understood by those within the art that if a specific number of an introduced claim recitation is intended, such an intent will be explicitly recited in the claim, and in the absence of such recitation no such intent is present. For example, as an aid to understanding, the following appended claims may contain usage of the introductory phrases “at least one” and “one or more” to introduce claim recitations. However, the use of such phrases should not be construed to imply that the introduction of a claim recitation by the indefinite articles “a” or “an” limits any particular claim containing such introduced claim recitation to claims containing only one such recitation, even when the same claim includes the introductory phrases “one or more” or “at least one” and indefinite articles such as “a” or “an” (e.g., “a” and/or “an” should typically be interpreted to mean “at least one” or “one or more”); the same holds true for the use of definite articles used to introduce claim recitations.

In addition, even if a specific number of an introduced claim recitation is explicitly recited, those skilled in the art will recognize that such recitation should typically be interpreted to mean at least the recited number (e.g., the bare recitation of “two recitations,” without other modifiers, typically means at least two recitations, or two or more recitations). Furthermore, in those instances where a convention analogous to “at least one of A, B, and C, etc.” is used, in general such a construction is intended in the sense one having skill in the art would understand the convention

(e.g., “a system having at least one of A, B, and C” would include but not be limited to systems that have A alone, B alone, C alone, A and B together, A and C together, B and C together, and/or A, B, and C together, etc.). In those instances where a convention analogous to “at least one of A, B, or C, etc.” is used, in general such a construction is intended in the sense one having skill in the art would understand the convention (e.g., “a system having at least one of A, B, or C” would include but not be limited to systems that have A alone, B alone, C alone, A and B together, A and C together, B and C together, and/or A, B, and C together, etc.). It will be further understood by those within the art that typically a disjunctive word and/or phrase presenting two or more alternative terms, whether in the description, claims, or drawings, should be understood to contemplate the possibilities of including one of the terms, either of the terms, or both terms unless context dictates otherwise. For example, the phrase “A or B” will be typically understood to include the possibilities of “A” or “B” or “A and B.”

With respect to the appended claims, those skilled in the art will appreciate that recited operations therein may generally be performed in any order. Also, although various operational flow diagrams are presented in a sequence(s), it should be understood that the various operations may be performed in other orders than those which are illustrated, or may be performed concurrently. Examples of such alternate orderings may include overlapping, interleaved, interrupted, reordered, incremental, preparatory, supplemental, simultaneous, reverse, or other variant orderings, unless context dictates otherwise. Furthermore, terms like “responsive to,” “related to,” or other past-tense adjectives are generally not intended to exclude such variants, unless context dictates otherwise.

It is worthy to note that any reference to “one aspect,” “an aspect,” “an exemplification,” “one exemplification,” and the like means that a particular feature, structure, or characteristic described in connection with the aspect is included in at least one aspect. Thus, appearances of the phrases “in one aspect,” “in an aspect,” “in an exemplification,” and “in one exemplification” in various places throughout the specification are not necessarily all referring to the same aspect. Furthermore, the particular features, structures or characteristics may be combined in any suitable manner in one or more aspects.

Any patent application, patent, non-patent publication, or other disclosure material referred to in this specification and/or listed in any Application Data Sheet is incorporated by reference herein, to the extent that the incorporated materials is not inconsistent herewith. As such, and to the extent necessary, the disclosure as explicitly set forth herein supersedes any conflicting material incorporated herein by reference. Any material, or portion thereof, that is said to be incorporated by reference herein, but which conflicts with existing definitions, statements, or other disclosure material set forth herein will only be incorporated to the extent that no conflict arises between that incorporated material and the existing disclosure material.

In summary, numerous benefits have been described which result from employing the concepts described herein. The foregoing description of the one or more forms has been presented for purposes of illustration and description. It is not intended to be exhaustive or limiting to the precise form disclosed. Modifications or variations are possible in light of the above teachings. The one or more forms were chosen and described in order to illustrate principles and practical application to thereby enable one of ordinary skill in the art

to utilize the various forms and with various modifications as are suited to the particular use contemplated. It is intended that the claims submitted herewith define the overall scope.

The invention claimed is:

1. A modular energy system, comprising:

a first energy module comprising a plurality of first ports, wherein the plurality of first ports comprises a first port; a second energy module comprising a plurality of second ports, wherein the first energy module is stackable on the second energy module, wherein the first energy module and the second energy module are configured to form a first electrical interface by stacking the first energy module onto the second energy module; and a header module stackable on the first energy module, wherein the first energy module and the header module are configured to form a second electrical interface by stacking the header module onto the first energy module, wherein the header module comprises:

a display screen configured to display a user interface (UI); and

a control circuit coupled to the display screen, the control circuit configured to:

detect attachment of the first energy module to the modular energy system;

detect a position of the first energy module in the modular energysystem;

detect a position of the second energy module in the modular energy system;

control the display screen to display a first UI portion on the UI corresponding to the first energy module, the first UI portion comprising a first UI element corresponding to the first port of the first energy module to which a surgical instrument is connectable, wherein the first UI element is configured to display a parameter associated with the surgical instrument;

detect attachment of the second energy module to the modular energy system;

control the display screen to display a second UI portion on the UI corresponding to the second energy module, the second UI portion comprising a second UI element corresponding to a second port of the second energy module;

control the display screen to reconfigure the first UI portion such that both the first UI portion and the second UI portion are displayed on the display screen, wherein the first UI portion is resized such that the first UI portion and the second UI portion are displayed on the UI;

control the display screen to reconfigure the first UI portion and the second UI portion to correspond to the position of the first energy module and the second energy module within the modular energy system; and

transmit a signal from the header module to the second energy module via the first electrical interface, the second electrical interface, and the first energy module.

2. The modular energy system of claim 1, wherein:

the first energy module further comprises a light assembly associated with the first port; and

the control circuit is further configured to cause a color of the first UI element to coincide with a color of the light assembly.

3. The modular energy system of claim 2, wherein the control circuit is further configured to change the color according to a mode of the first energy module.

85

4. The modular energy system of claim 1, wherein the first UI element comprises a widget, the widget configured to control at least one of a power level or a mode of the surgical instrument connected to the first port.

5. The modular energy system of claim 1, wherein:  
the first UI portion comprises a plurality of first UI elements, the plurality of first UI elements comprise the first UI element; and  
one of the plurality of first UI elements corresponds to one of the plurality of first ports.

6. The modular energy system of claim 5, wherein the plurality of first UI elements are positioned within the UI according to relative positions of the plurality of first ports on the first energy module.

7. The modular energy system of claim 1, wherein the first UI portion and the second UI portion are positioned within the UI according to relative positions of the first energy module and the second energy module within the modular energy system.

8. The modular energy system of claim 1, wherein the signal comprises a power signal.

9. The modular energy system of claim 8, wherein the power signal is configured to provide power to a surgical instrument coupled to the second port of the second energy module.

10. The modular energy system of claim 1, wherein the signal comprises a data signal.

11. A control circuit for a header module of a modular energy system, the header module comprising a display screen configured to display a user interface (UI) and be coupled to the control circuit, the header module configured to removably connect to an energy module, the energy module comprising a port configured to deliver one or more energy modalities to a surgical instrument connected thereto, wherein the control circuit is configured to:

detect attachment of a first energy module to the header module, wherein attachment of the first energy module to the header module defines a first electrical interface, wherein the first energy module comprises a plurality of first ports, and wherein the plurality of first ports comprises a first port;

control the display screen to display a first UI portion on the UI corresponding to the first energy module;

detect attachment of a surgical instrument to the first port of the first energy module;

control the display screen to display a first UI element in the first UI portion corresponding to the surgical instrument attached to the first port of the first energy module, wherein the first UI element is configured to display a parameter associated with the surgical instrument;

detect attachment of a second energy module to the first energy module, wherein attachment of the second energy module to the first energy module defines a second electrical interface, wherein the second energy module comprises a plurality of second ports;

detect a position of the first energy module in the modular energy system;

detect a position of the second energy module in the modular energy system;

control the display screen to display a second UI portion on the UI corresponding to the second energy module, the second UI portion comprising a second UI element corresponding to a second port of the plurality of second ports;

control the display screen to reconfigure the first UI portion such that both the first UI portion and the

86

second UI portion are displayed on the display screen, wherein the first UI portion is resized such that the first UI portion and the second UI portion are displayed on the UI;

control the display screen to reconfigure the first UI portion and the second UI portion to correspond to the position of the first energy module and the second energy module within the modular energy system; and  
transmit a signal from the header module to the second energy module through the first electrical interface, the second electrical interface, and the first energy module.

12. The control circuit of claim 11, wherein:  
the first energy module further comprises a light assembly associated with the first port; and  
the control circuit is further configured to cause a color of the first UI element to coincide with a color of the light assembly.

13. The control circuit of claim 12, wherein the control circuit is further configured to change the color according to a mode of the first energy module.

14. The control circuit of claim 11, wherein the first UI element comprises a widget, the widget configured to control at least one of a power level or a mode of the surgical instrument connected to the first port.

15. The control circuit of claim 11, wherein:  
the first UI portion comprises a plurality of first UI elements, the plurality of first UI elements comprise the first UI element; and  
one of the plurality of first UI elements corresponds to one of the plurality of first ports.

16. The control circuit of claim 15, wherein the plurality of first UI elements are positioned within the UI according to relative positions of the plurality of first ports on the first energy module.

17. The control circuit of claim 11, wherein the first UI portion and the second UI portion are positioned within the UI according to relative positions of the first energy module and the second energy module within the modular energy system.

18. A header module for a modular energy system, the header module configured to removably connect to a plurality of modules to form the modular energy system, the header module comprising:

a display screen configured to display a user interface (UI); and

a control circuit coupled to the display screen, the control circuit configured to:

detect attachment of a first energy module to the header module, wherein attachment of the first energy module to the header module defines a first communication interface, wherein the first energy module comprises a plurality of first ports, and wherein the plurality of first ports comprises a first port;

control the display screen to display a first UI portion on the UI corresponding to the first energy module;

detect attachment of a surgical instrument to the first port of the first energy module;

control the display screen to display a first UI element corresponding to a first function of the surgical instrument attached to the first port of the first energy module, wherein the first UI element is configured to display a parameter associated with the first function of the surgical instrument;

detect attachment of a second energy module to the first energy module, wherein attachment of the second energy module to the first energy module defines a



87

second communication interface, wherein the second energy module comprises a plurality of second ports; detect a position of the first energy module in the modular energy system;  
 detect a position of the second energy module in the modular energy system;  
 control the display screen to display a second UI portion on the UI corresponding to the second energy module, the second UI portion comprising a second UI element corresponding to a second function of the second energy module;  
 control the display screen to reconfigure the first UI portion such that both the first UI portion and the second UI portion are displayed on the display screen, wherein the first UI portion is resized such that the first UI portion and the second UI portion are displayed on the UI;  
 control the display screen to reconfigure the first UI portion and the second UI portion to correspond to the position of the first energy module and the second energy module within the modular energy system; and  
 transmit a signal from the header module to the second energy module through the first communication interface, the second communication interface, and the first energy module.

19. The header module of claim 18, wherein:  
 the first energy module further comprises a light assembly; and

88

the control circuit is further configured to cause a color of the first UI element to coincide with a color of the light assembly.

20. The header module of claim 19, wherein the control circuit is further configured to change the color according to a mode of the first energy module.

21. The header module of claim 18, wherein the first UI element comprises a widget, the widget configured to control the first function of the surgical instrument.

22. The header module of claim 18, wherein the first UI portion and the second UI portion are positioned within the UI according to relative positions of the first energy module and the second energy module within the modular energy system.

23. The header module of claim 18, wherein the first UI element comprises a first manipulatable widget and the second UI element comprises a second manipulatable widget, wherein manipulating the first manipulatable widget causes the header module to change a setting associated with the surgical instrument connected to the first port, and wherein manipulating the second manipulatable widget causes the header module to change a setting associated with a second surgical instrument connected to the second port.

24. The header module of claim 23, wherein manipulating the first manipulatable widget comprises dragging and dropping the first manipulatable widget to another portion of the UI, and wherein manipulating the second manipulatable widget comprises dragging and dropping the second manipulatable widget to another portion of the UI.

\* \* \* \* \*