

[54] **PROCESS AND APPARATUS FOR THE MANUFACTURE OF FIBERS**

[75] Inventors: **Jacques Lecron**, Chambéry; **Maxime Manera**, Jacob Bellecombette; **Jean-Paul Faure**, Chignin-Challes les Eaux; **Jean-Pierre Renaudin**, Cognin, all of France

[73] Assignee: **Societe Vetrotex Saint-Gobain**, Chambéry, France

[21] Appl. No.: 377,903

[22] Filed: May 13, 1982

Related U.S. Application Data

[63] Continuation of Ser. No. 207,712, Nov. 17, 1980, abandoned.

Foreign Application Priority Data

Nov. 20, 1979 [FR] France 79 28538

[51] Int. Cl.³ C03B 37/025

[52] U.S. Cl. 65/1; 65/2; 65/12; 425/131.5; 425/463

[58] Field of Search 65/1, 2, 12; 425/131.5, 425/463

[56]

References Cited

U.S. PATENT DOCUMENTS

2,947,027	8/1960	Slayter	65/1 X
3,475,147	10/1969	Stalego	65/1
3,574,581	4/1971	Strickland et al.	65/1
3,979,195	9/1976	Strickland	65/1
3,982,915	9/1976	Coggin	65/1
4,328,015	5/1982	Melan et al.	65/1
4,343,635	8/1982	Kim	65/1
4,351,656	9/1982	Jensen	65/1

Primary Examiner—Robert L. Lindsay, Jr.


Attorney, Agent, or Firm—John T. Synnestvedt; Charles H. Lindrooth


[57]

ABSTRACT

A process and apparatus for forming fibers from attenuable materials, such as molten glass, by attenuating streams of glass from the bottom of a bushing wherein the bottom has downwardly presented wall portions at upper and lower levels. According to the disclosure the upper or lower wall portions are formed into series of bosses containing alveoles, each having a multiplicity of orifices in the lower wall portions. Filamentary material is manufactured by drawing at least one filament from each alveole independently of each other alveole regardless of whether or not the material has flooded the bottom surface of any boss. Controlled cooling permits the selective drawing of one or a plurality of filaments from each alveole.

36 Claims, 19 Drawing Figures

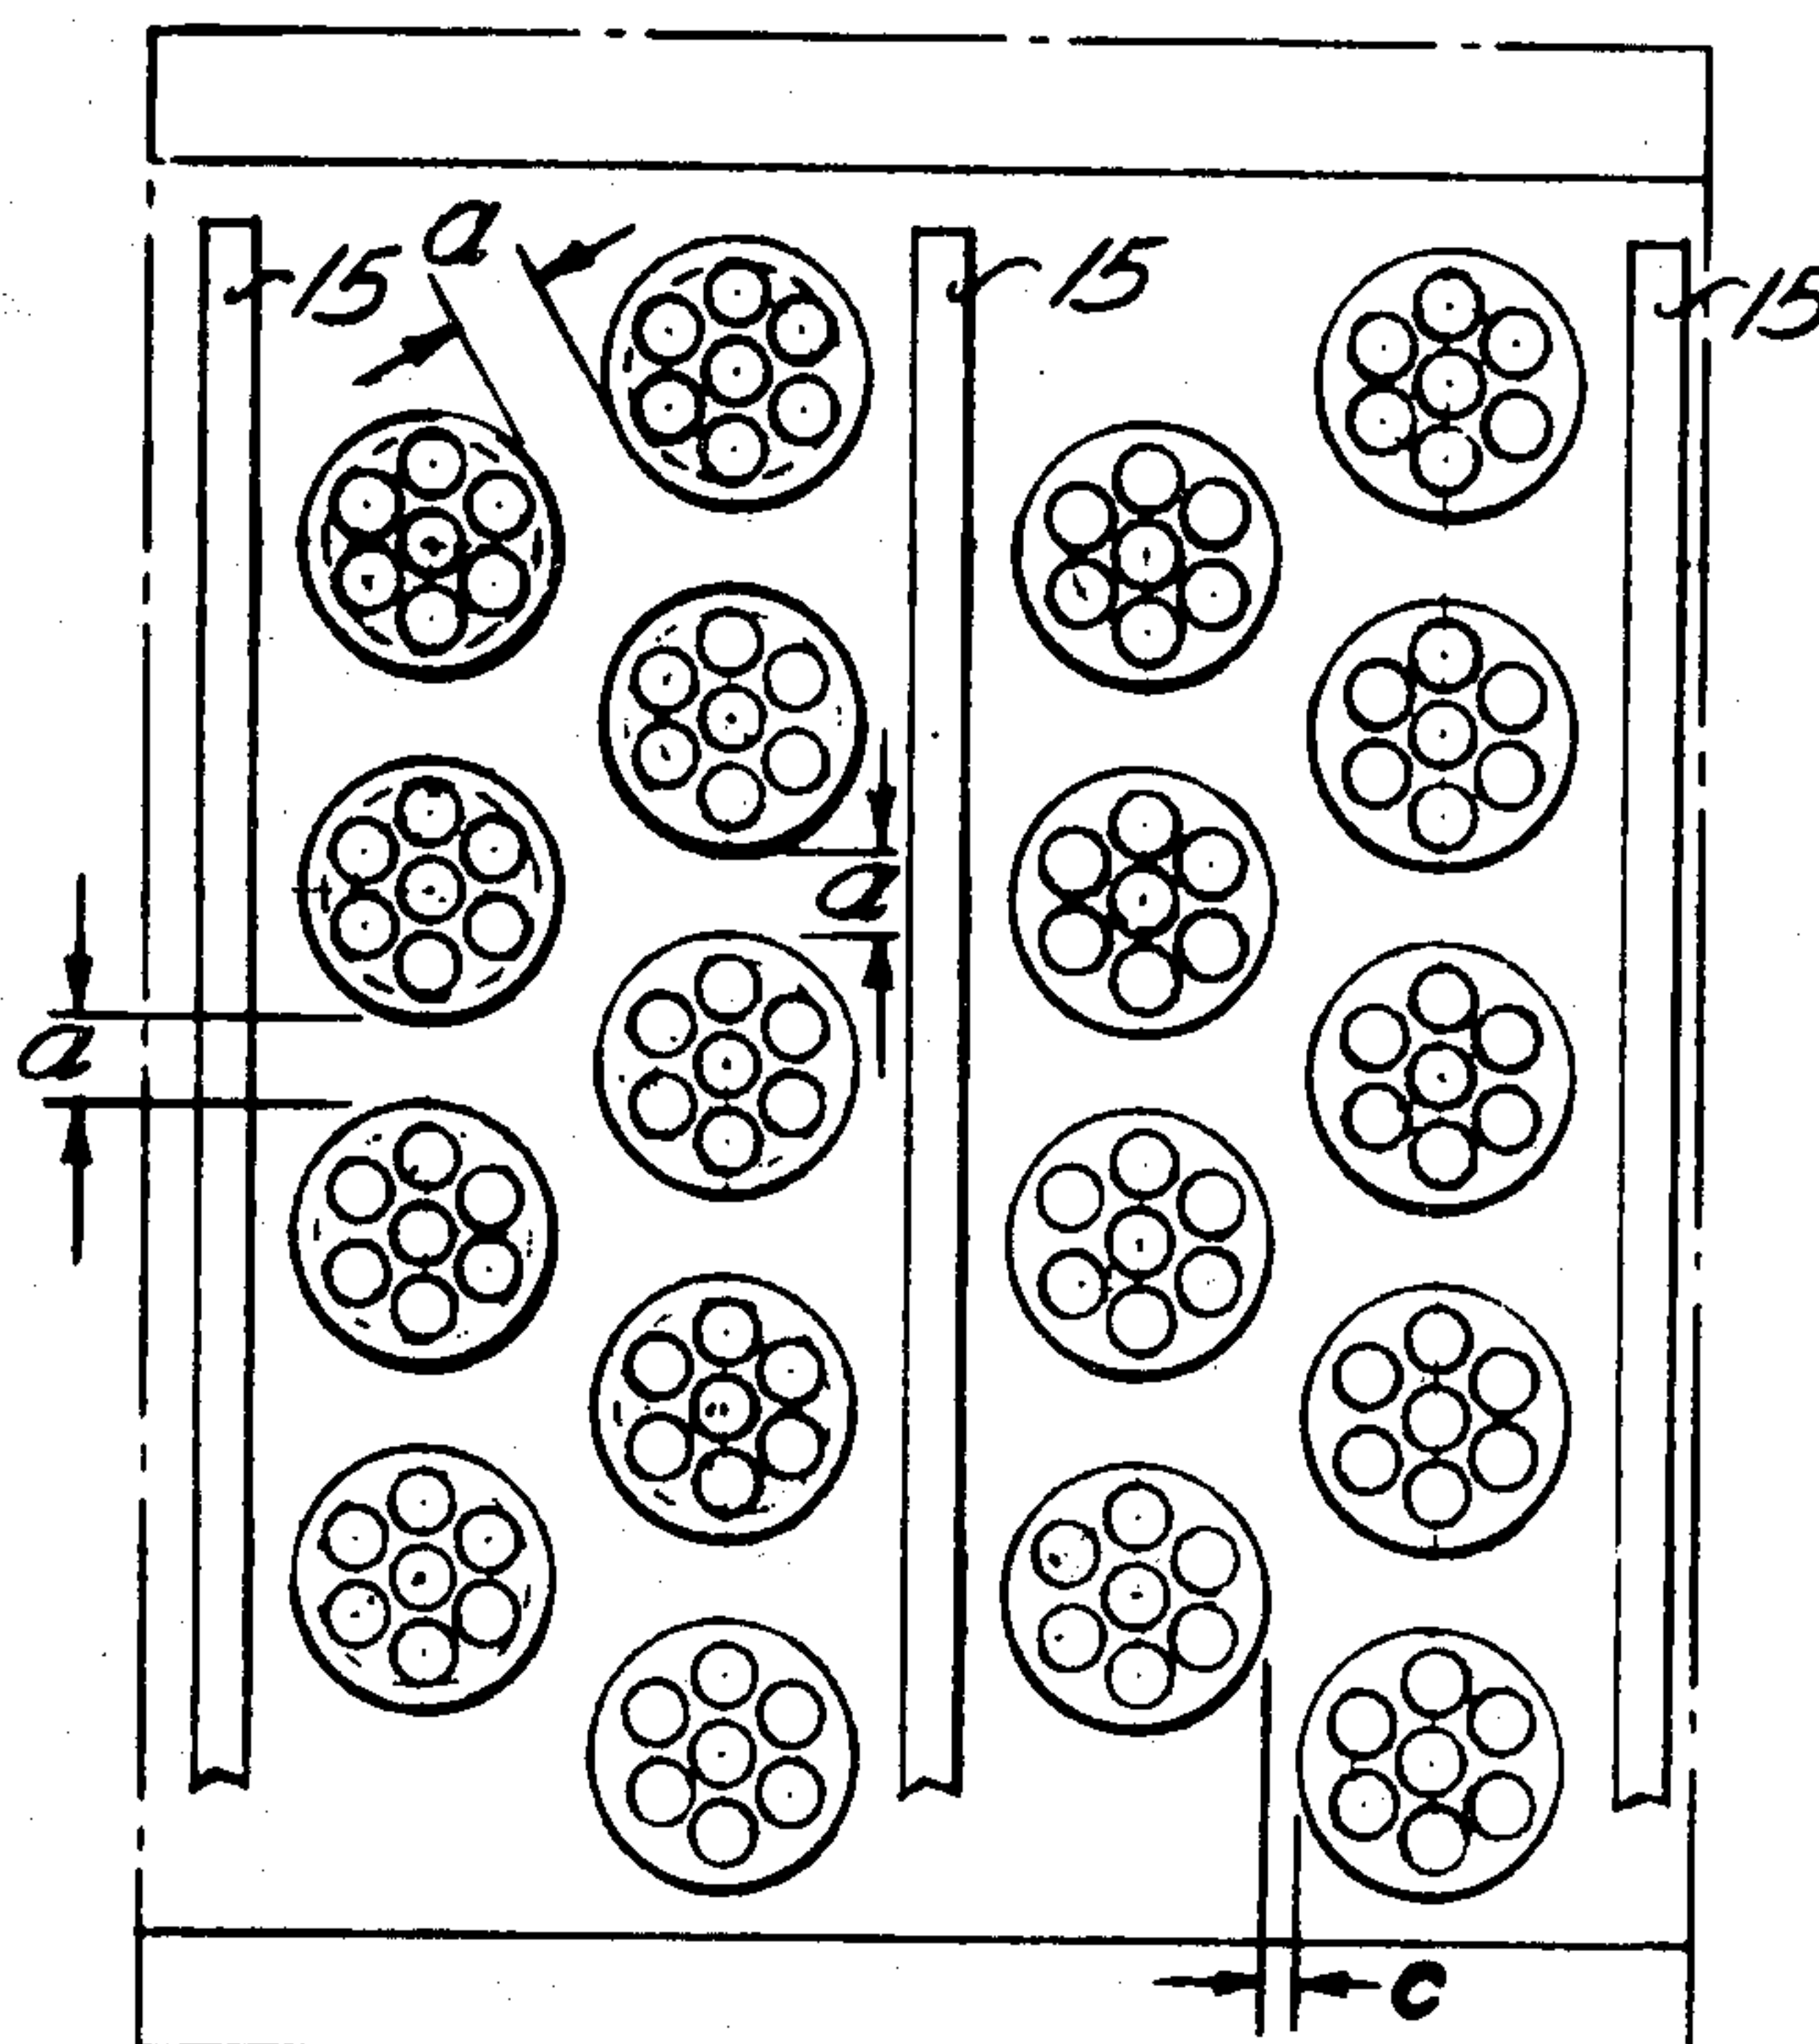

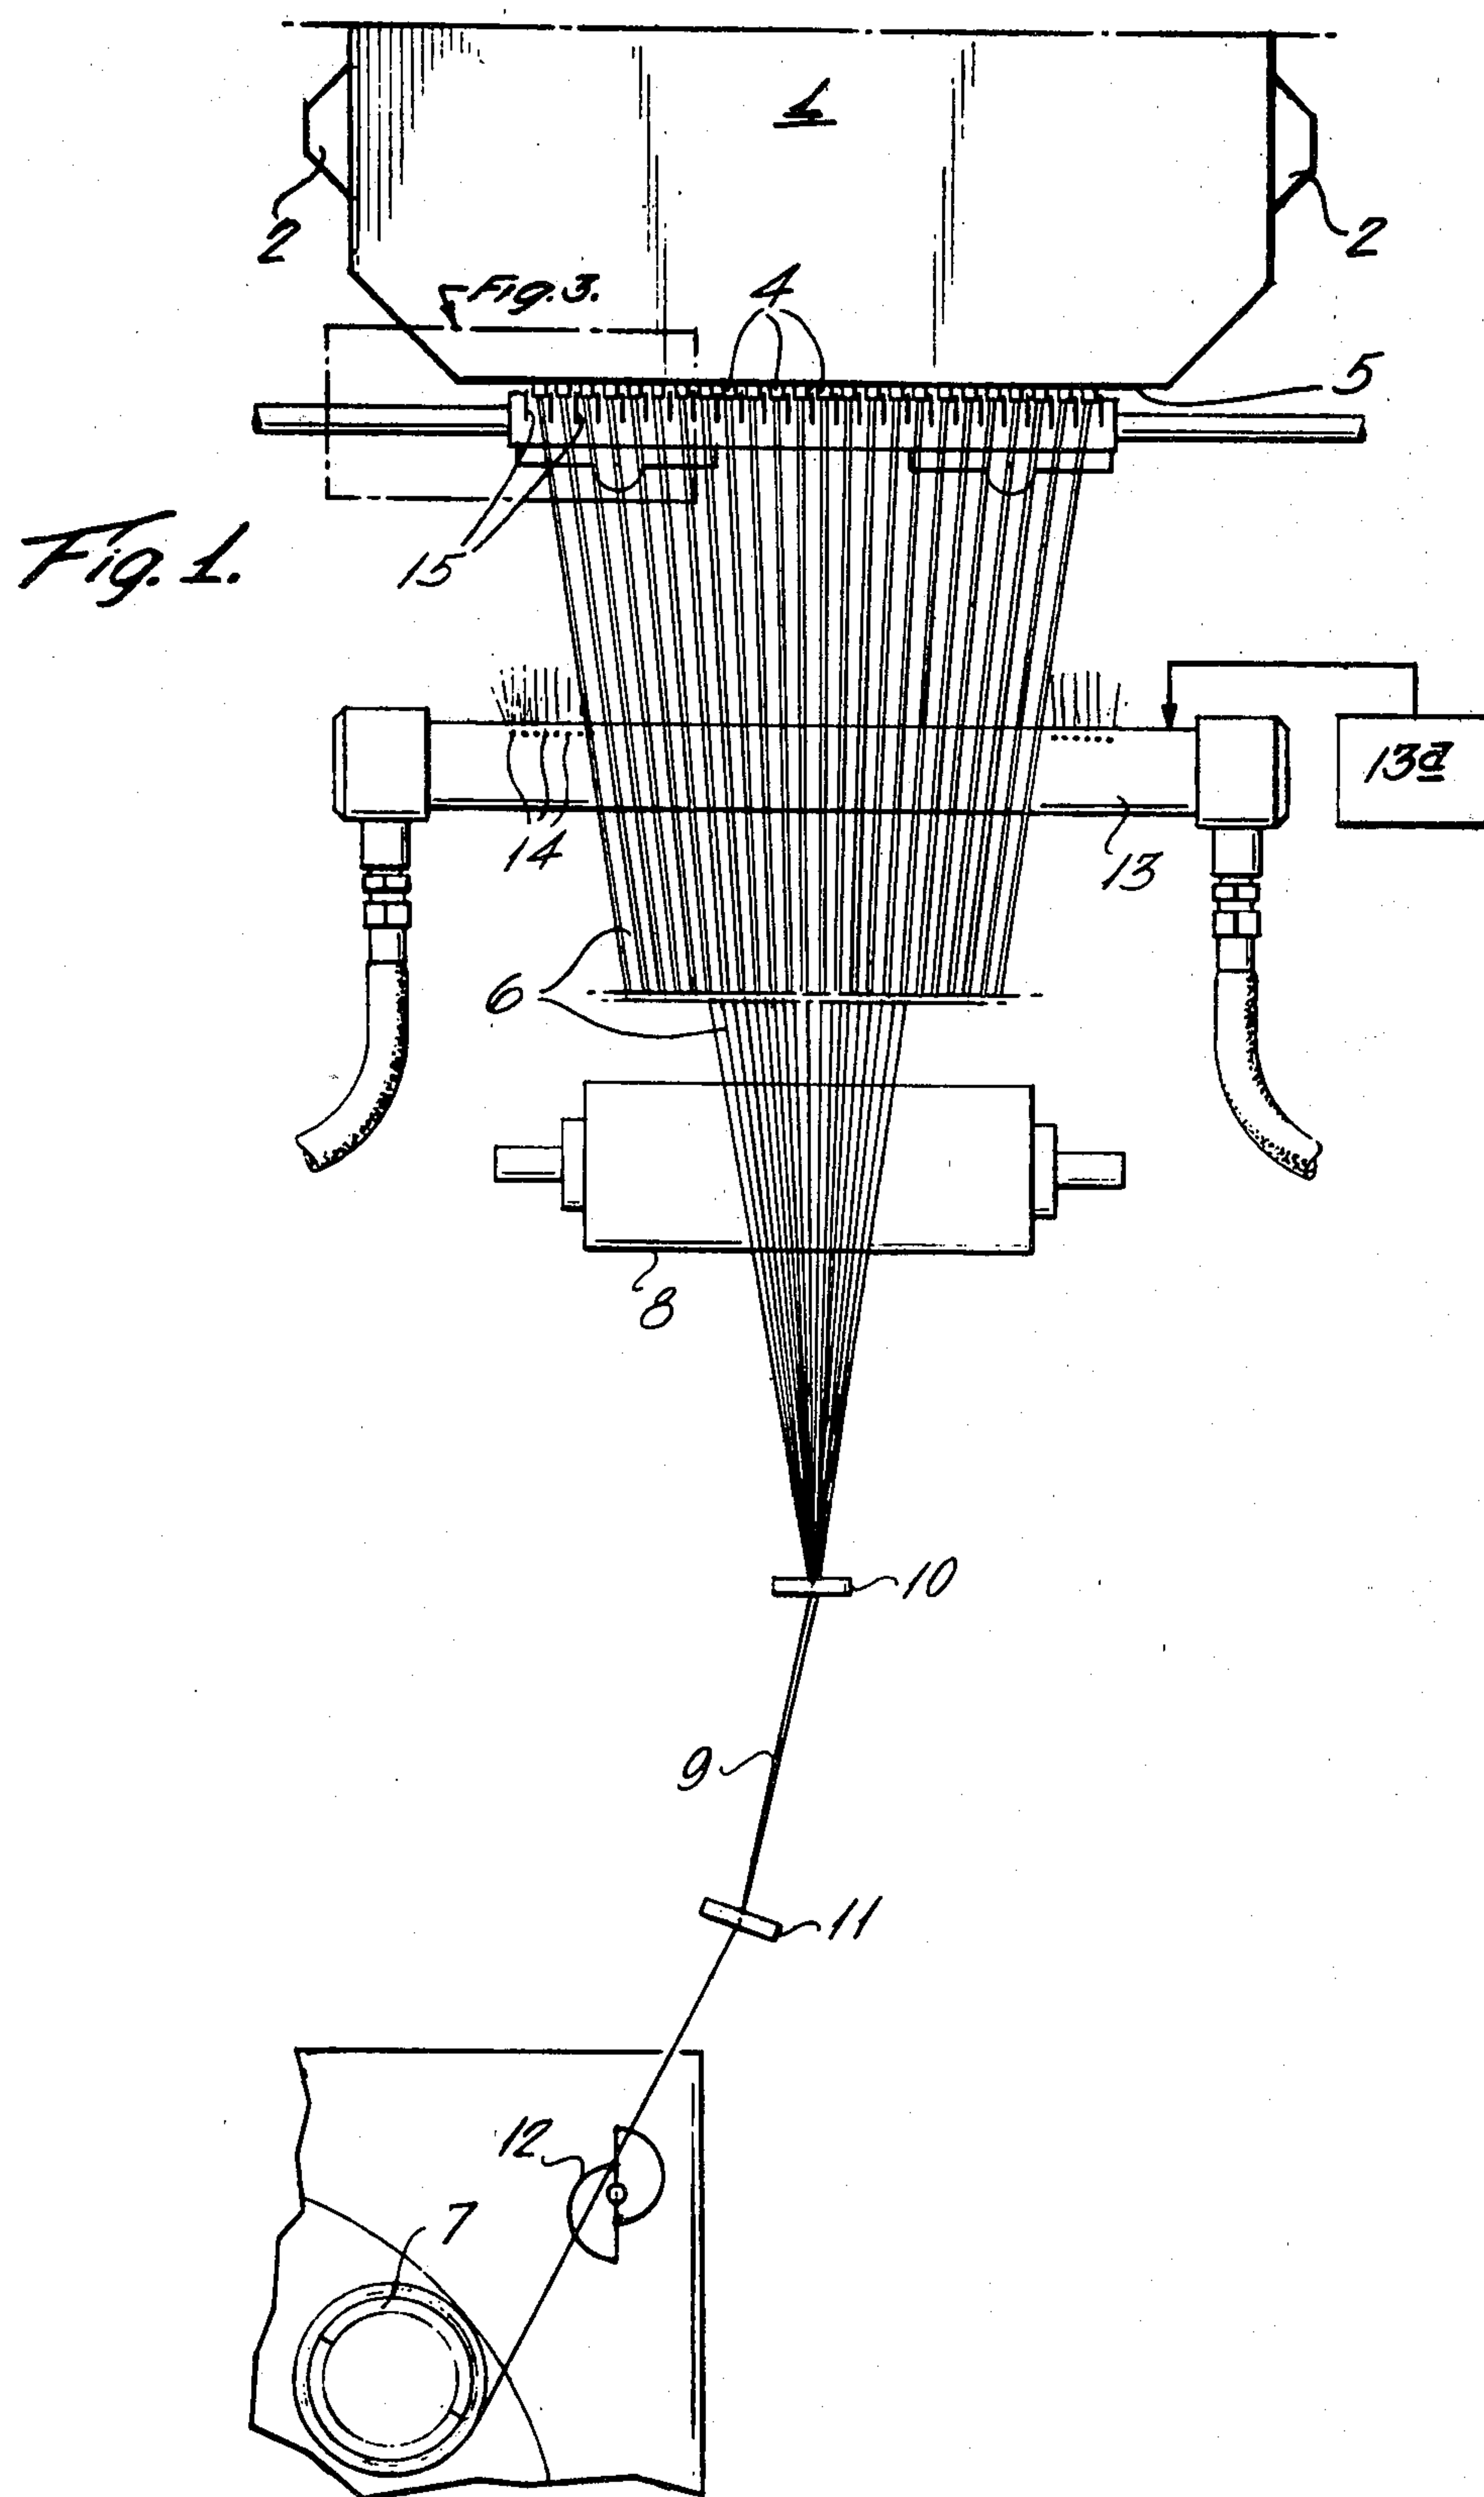

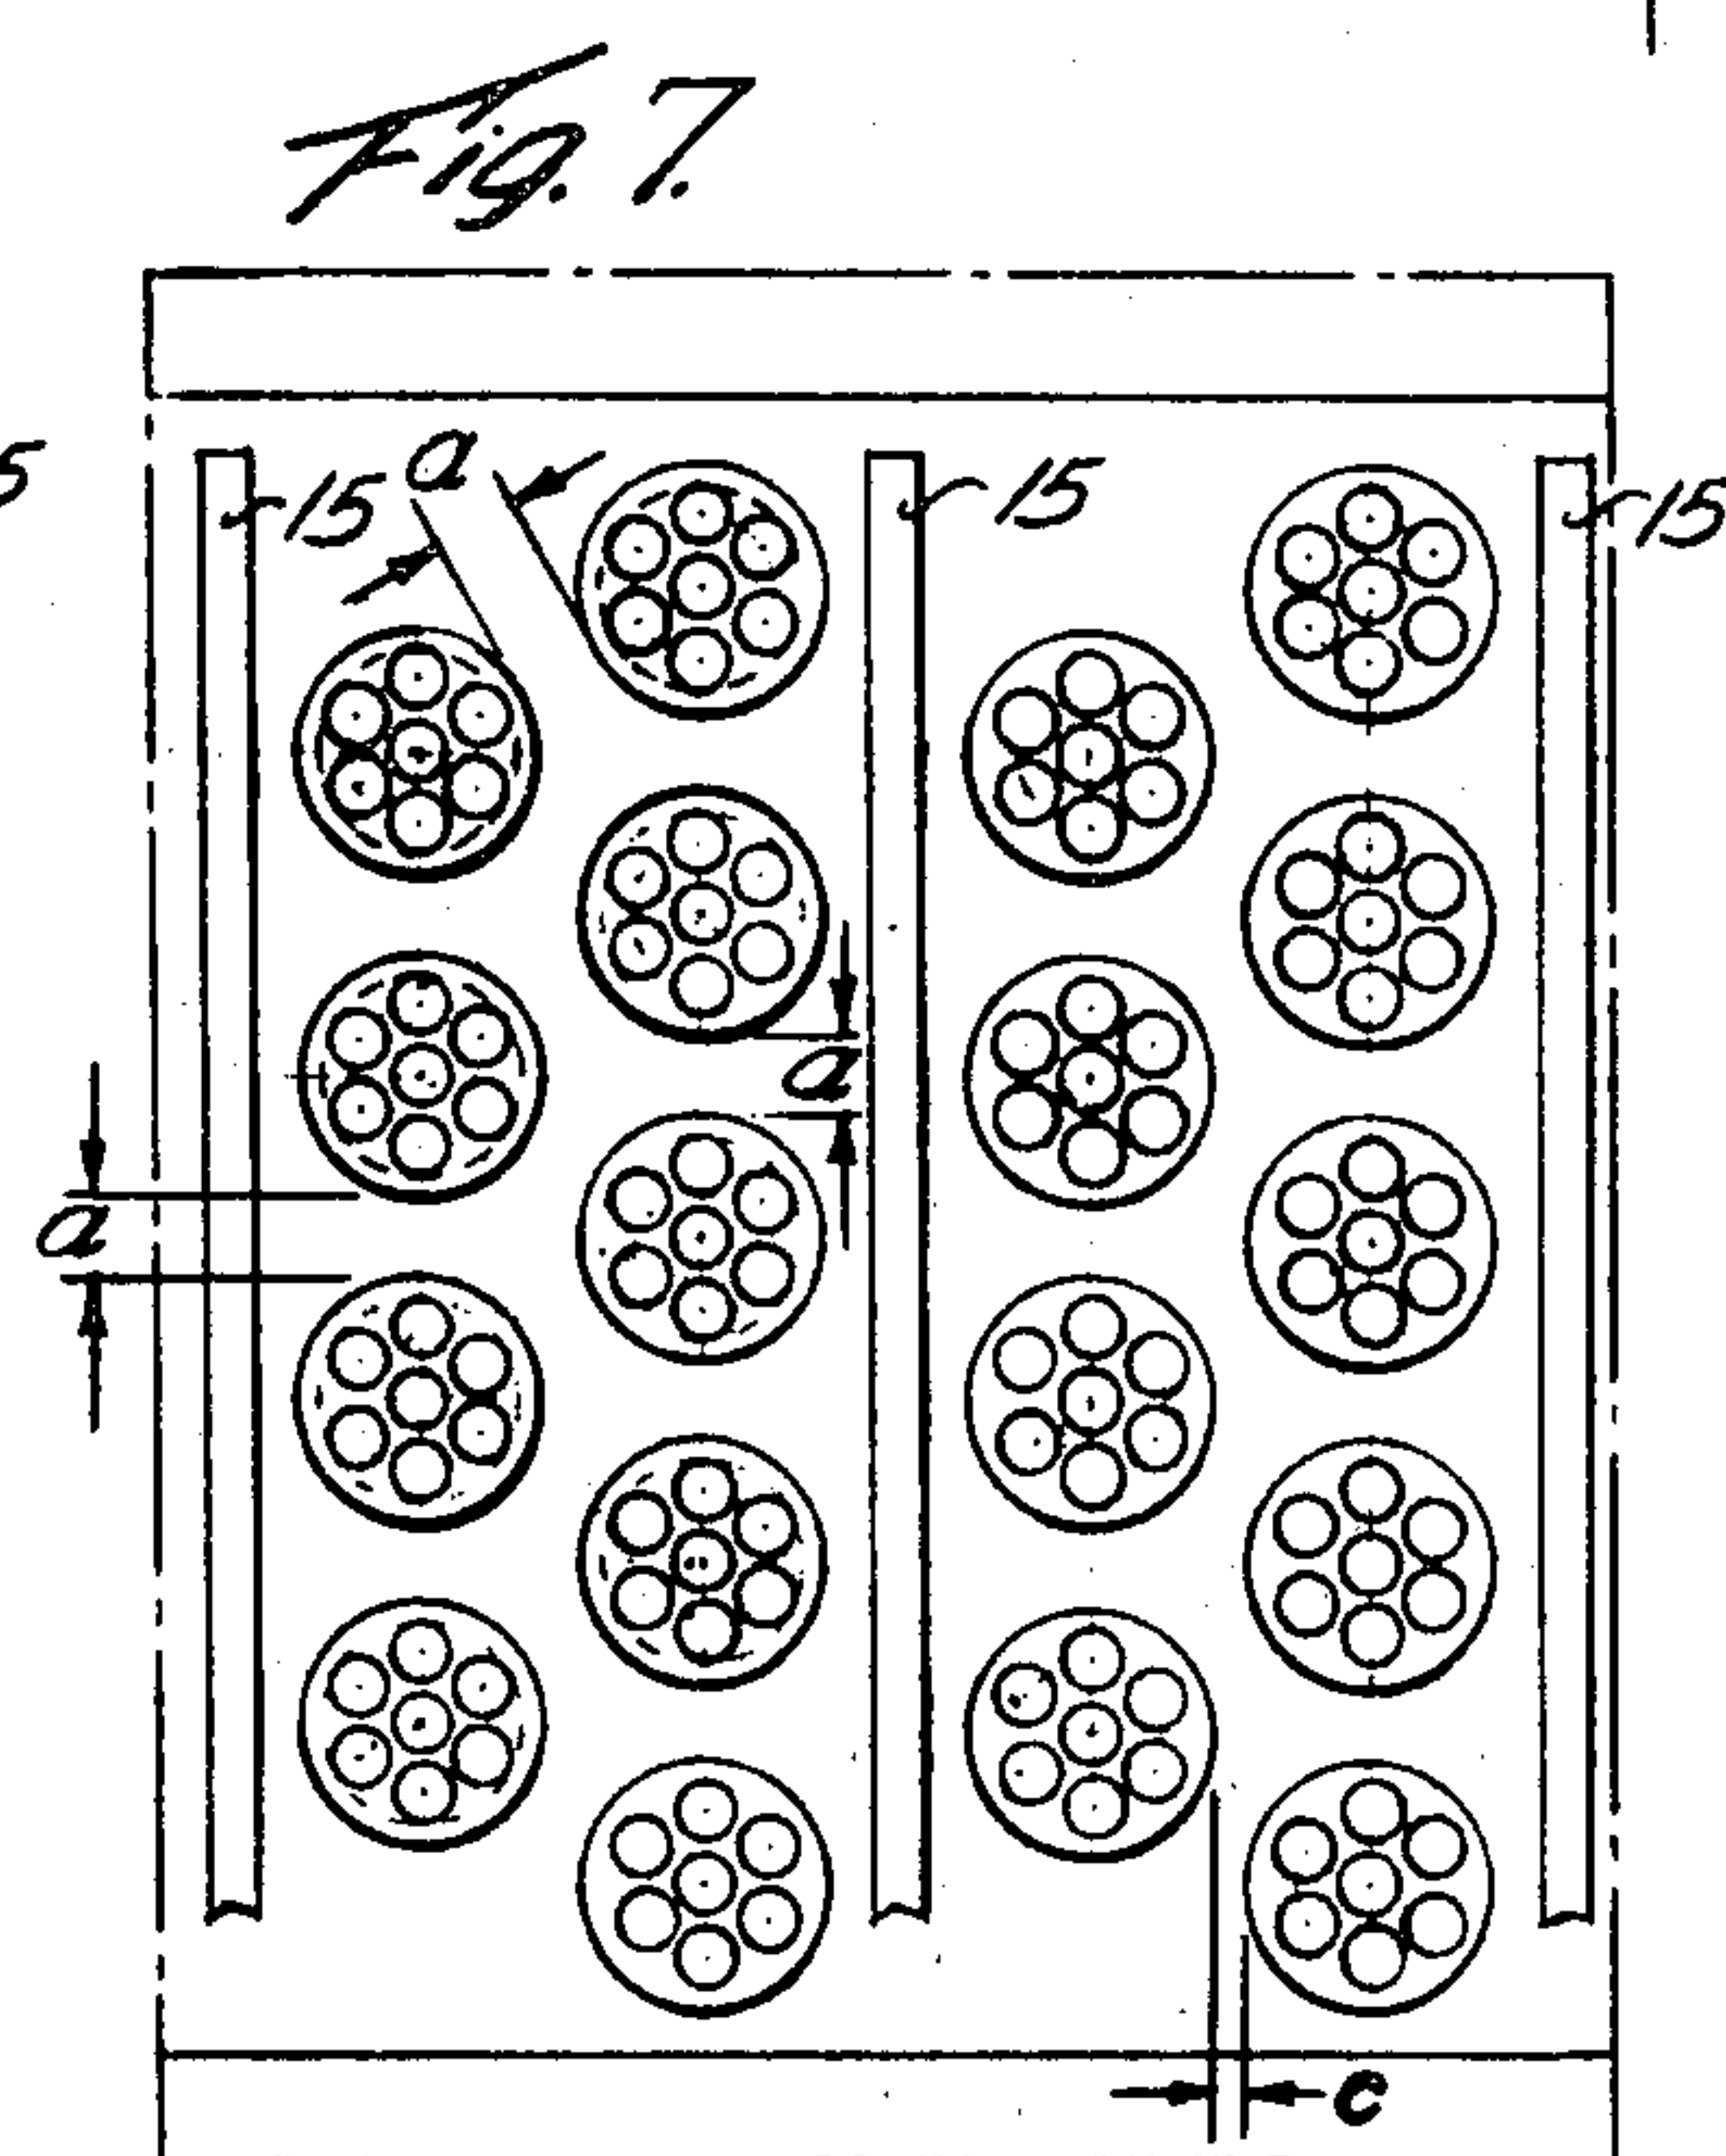
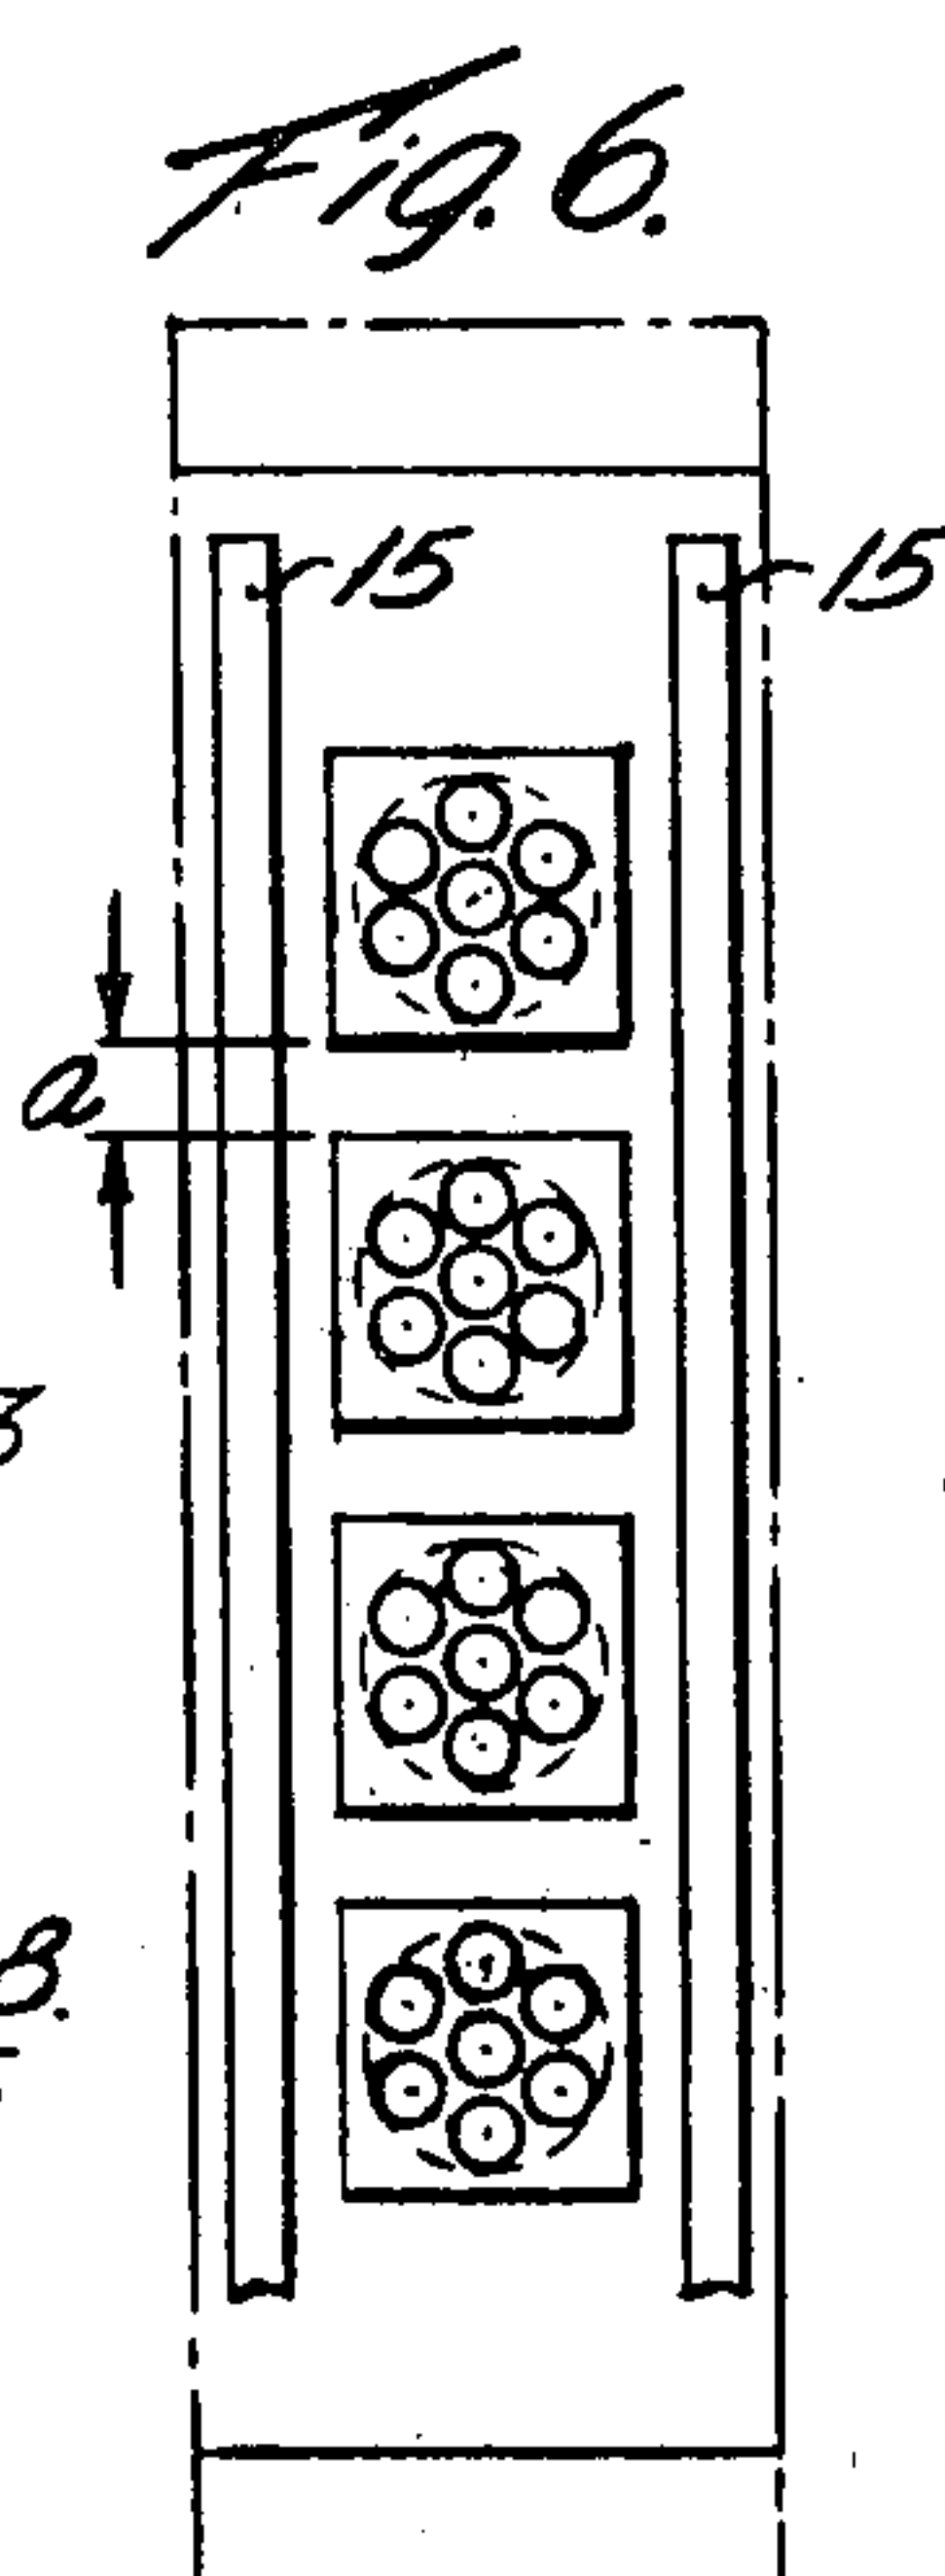
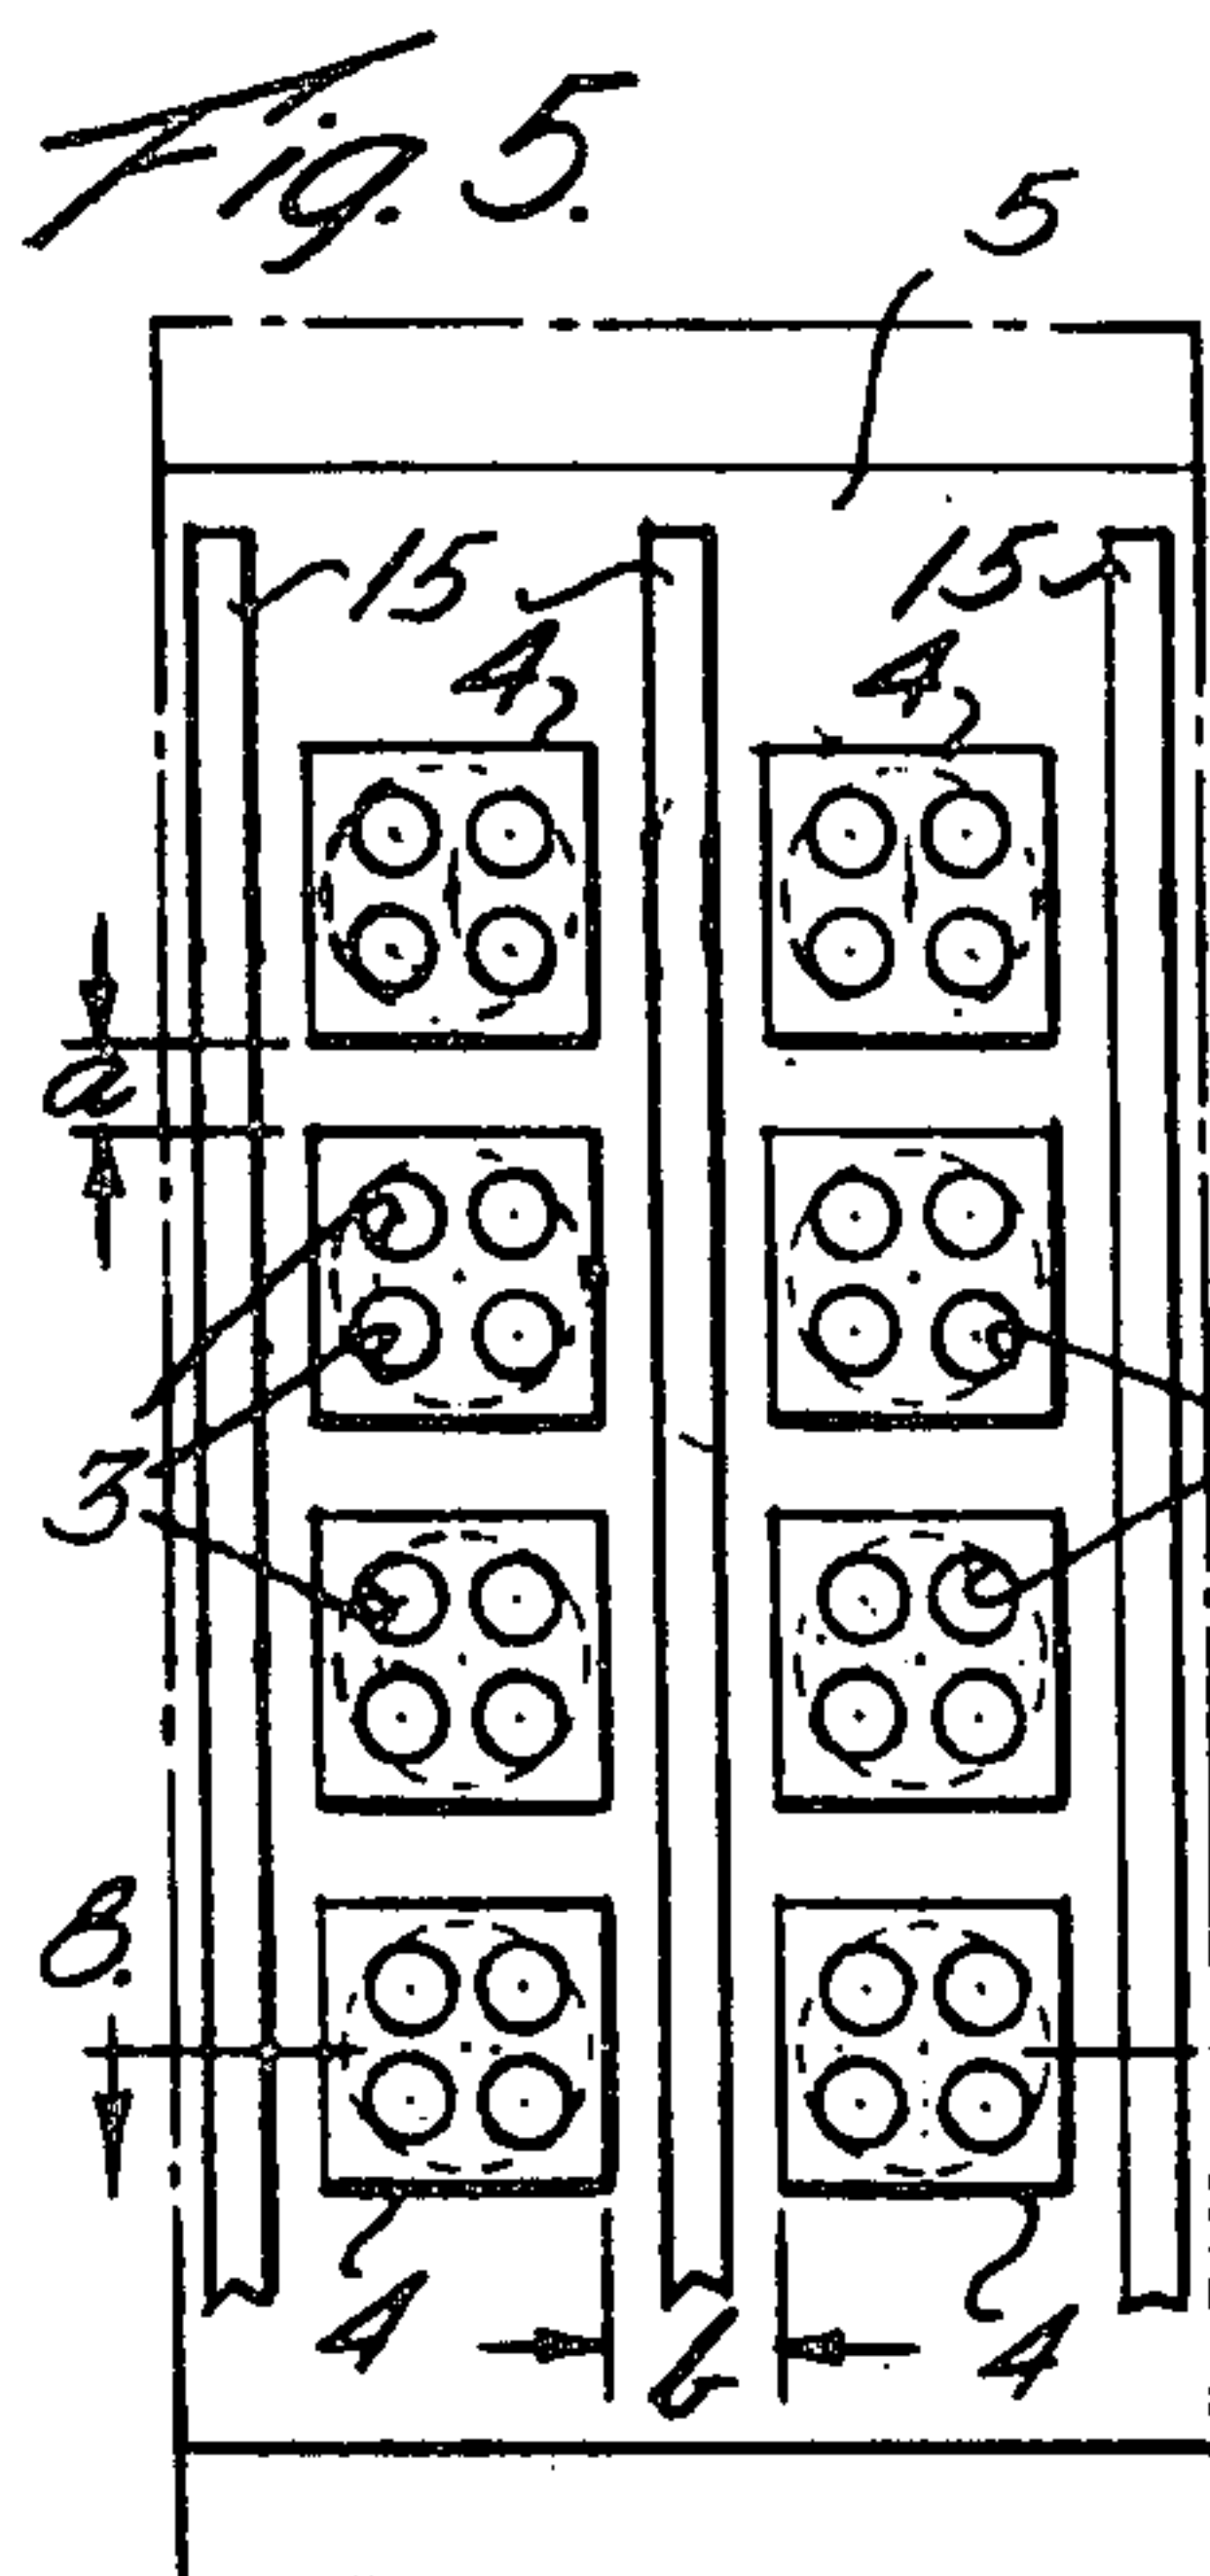
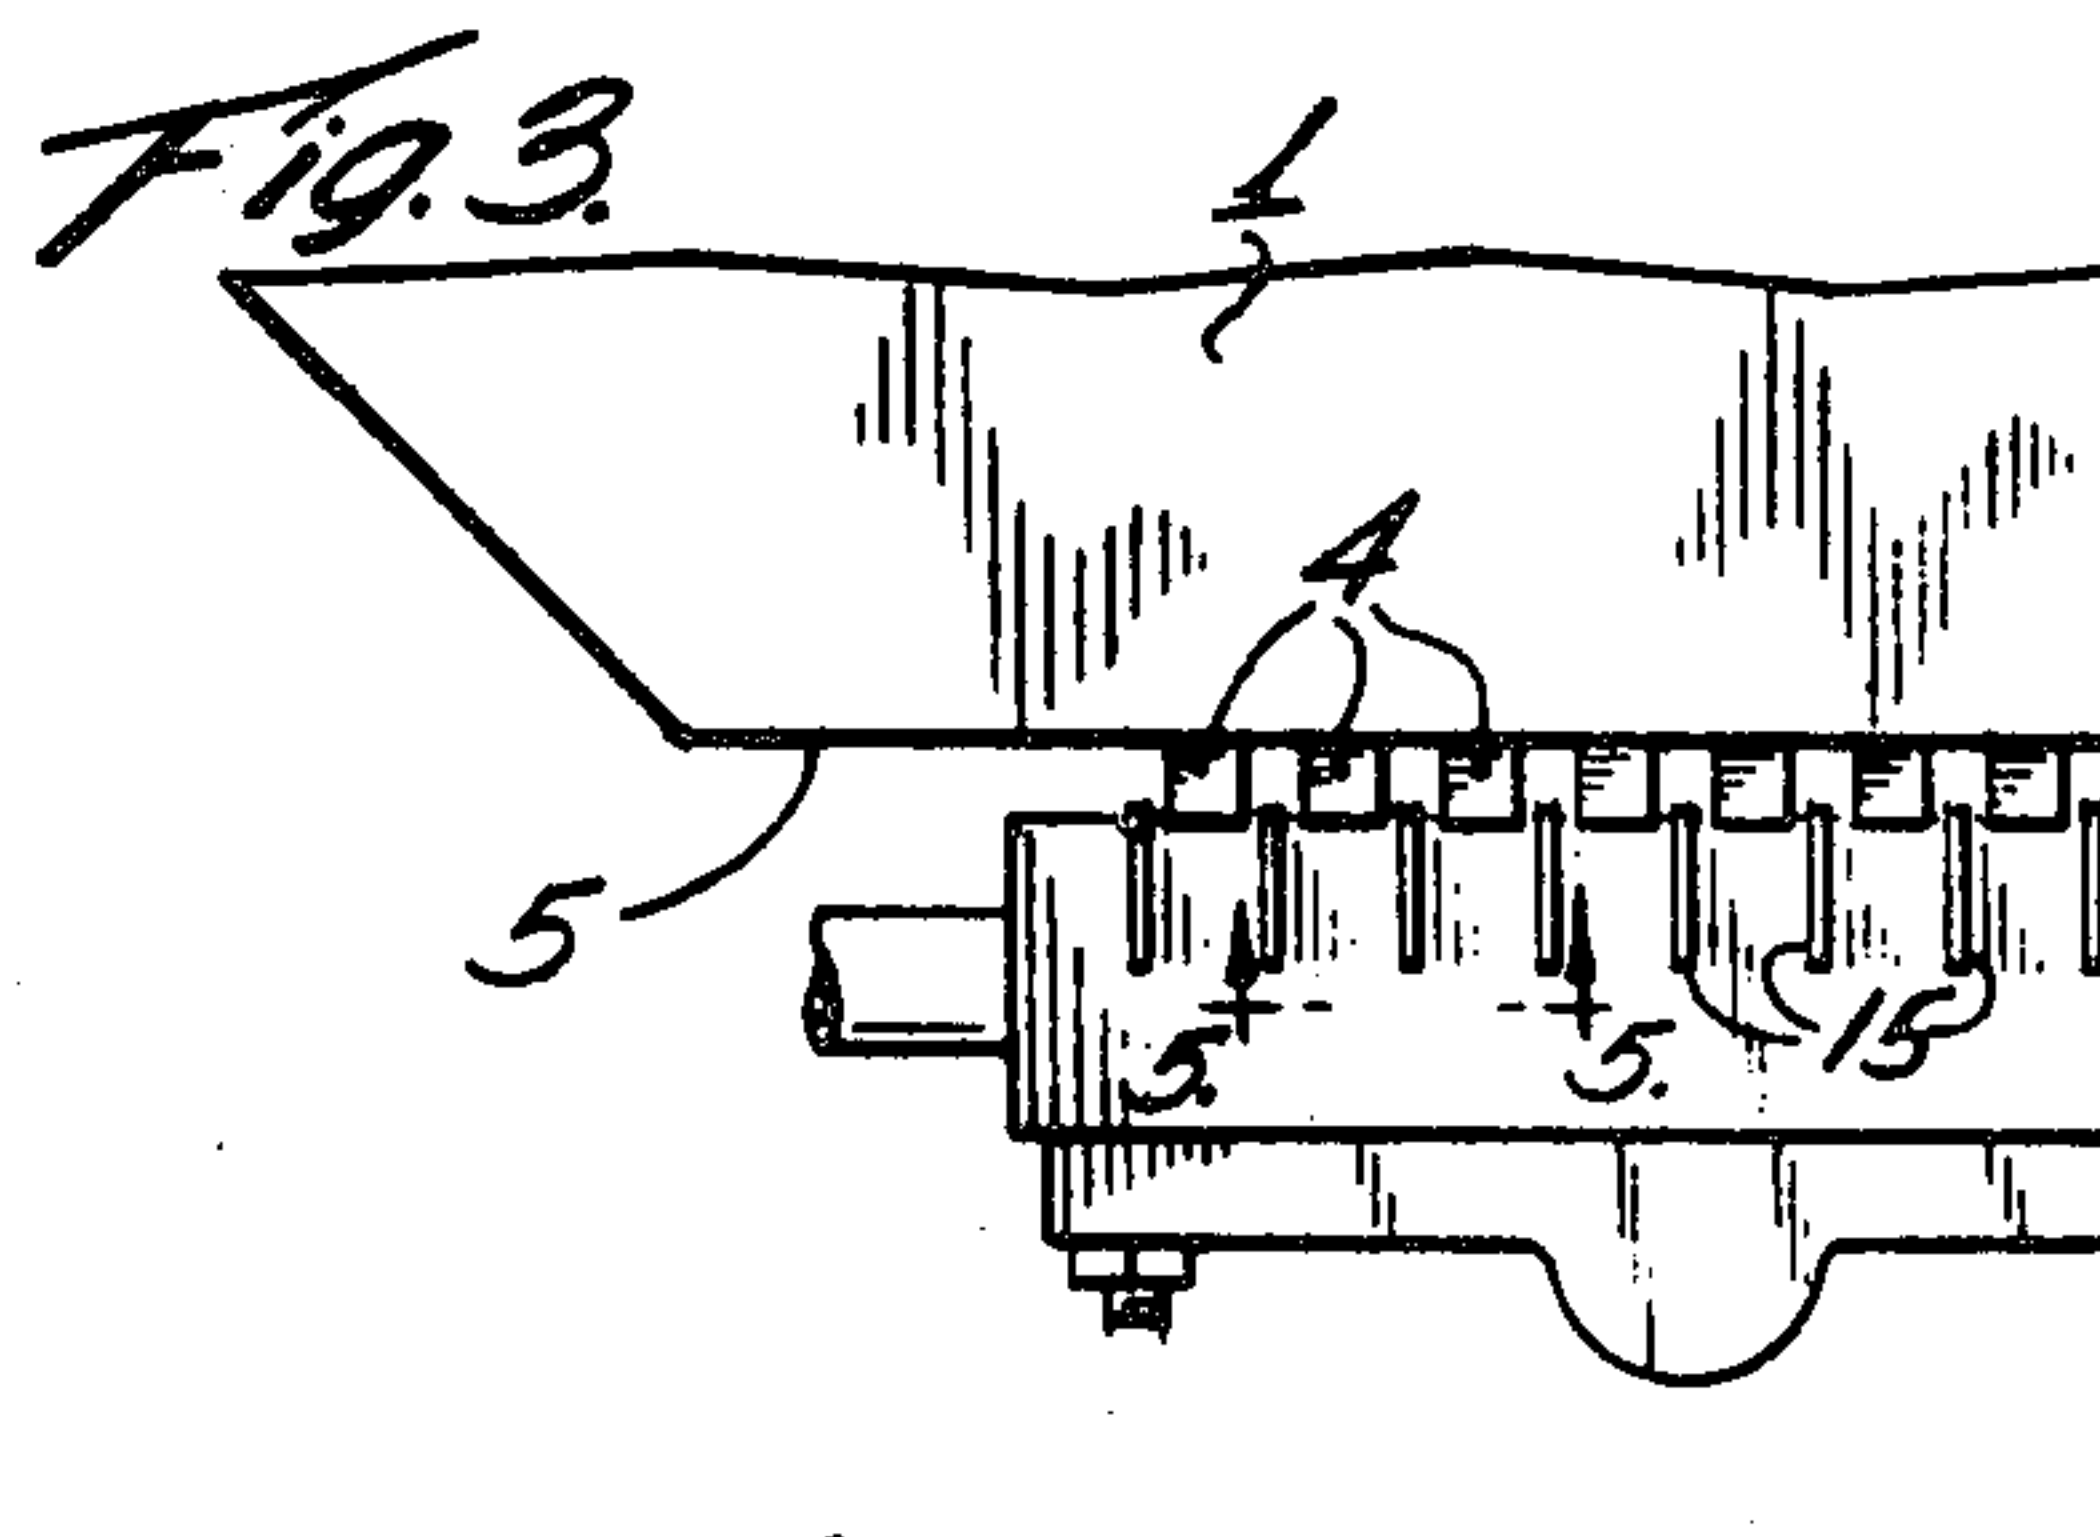
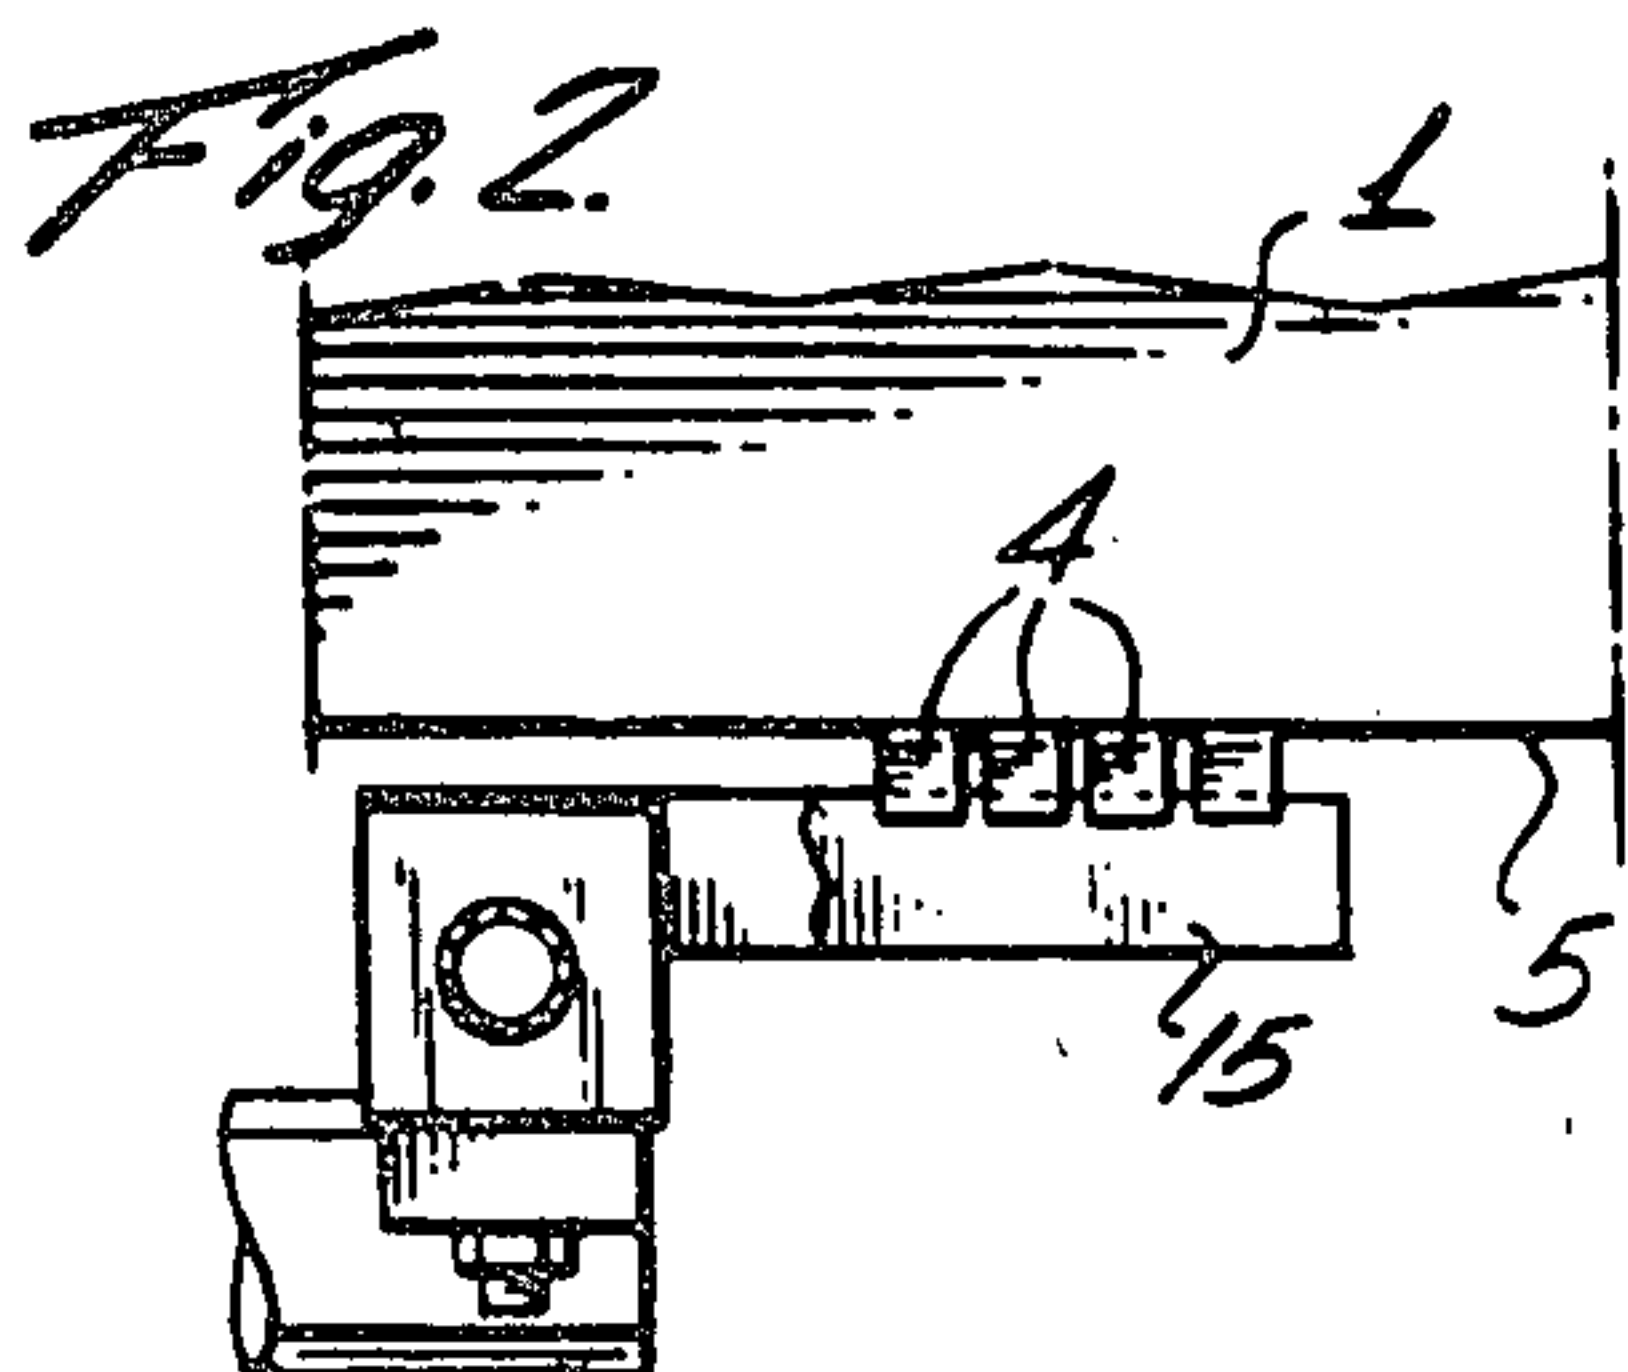


Fig. 8.

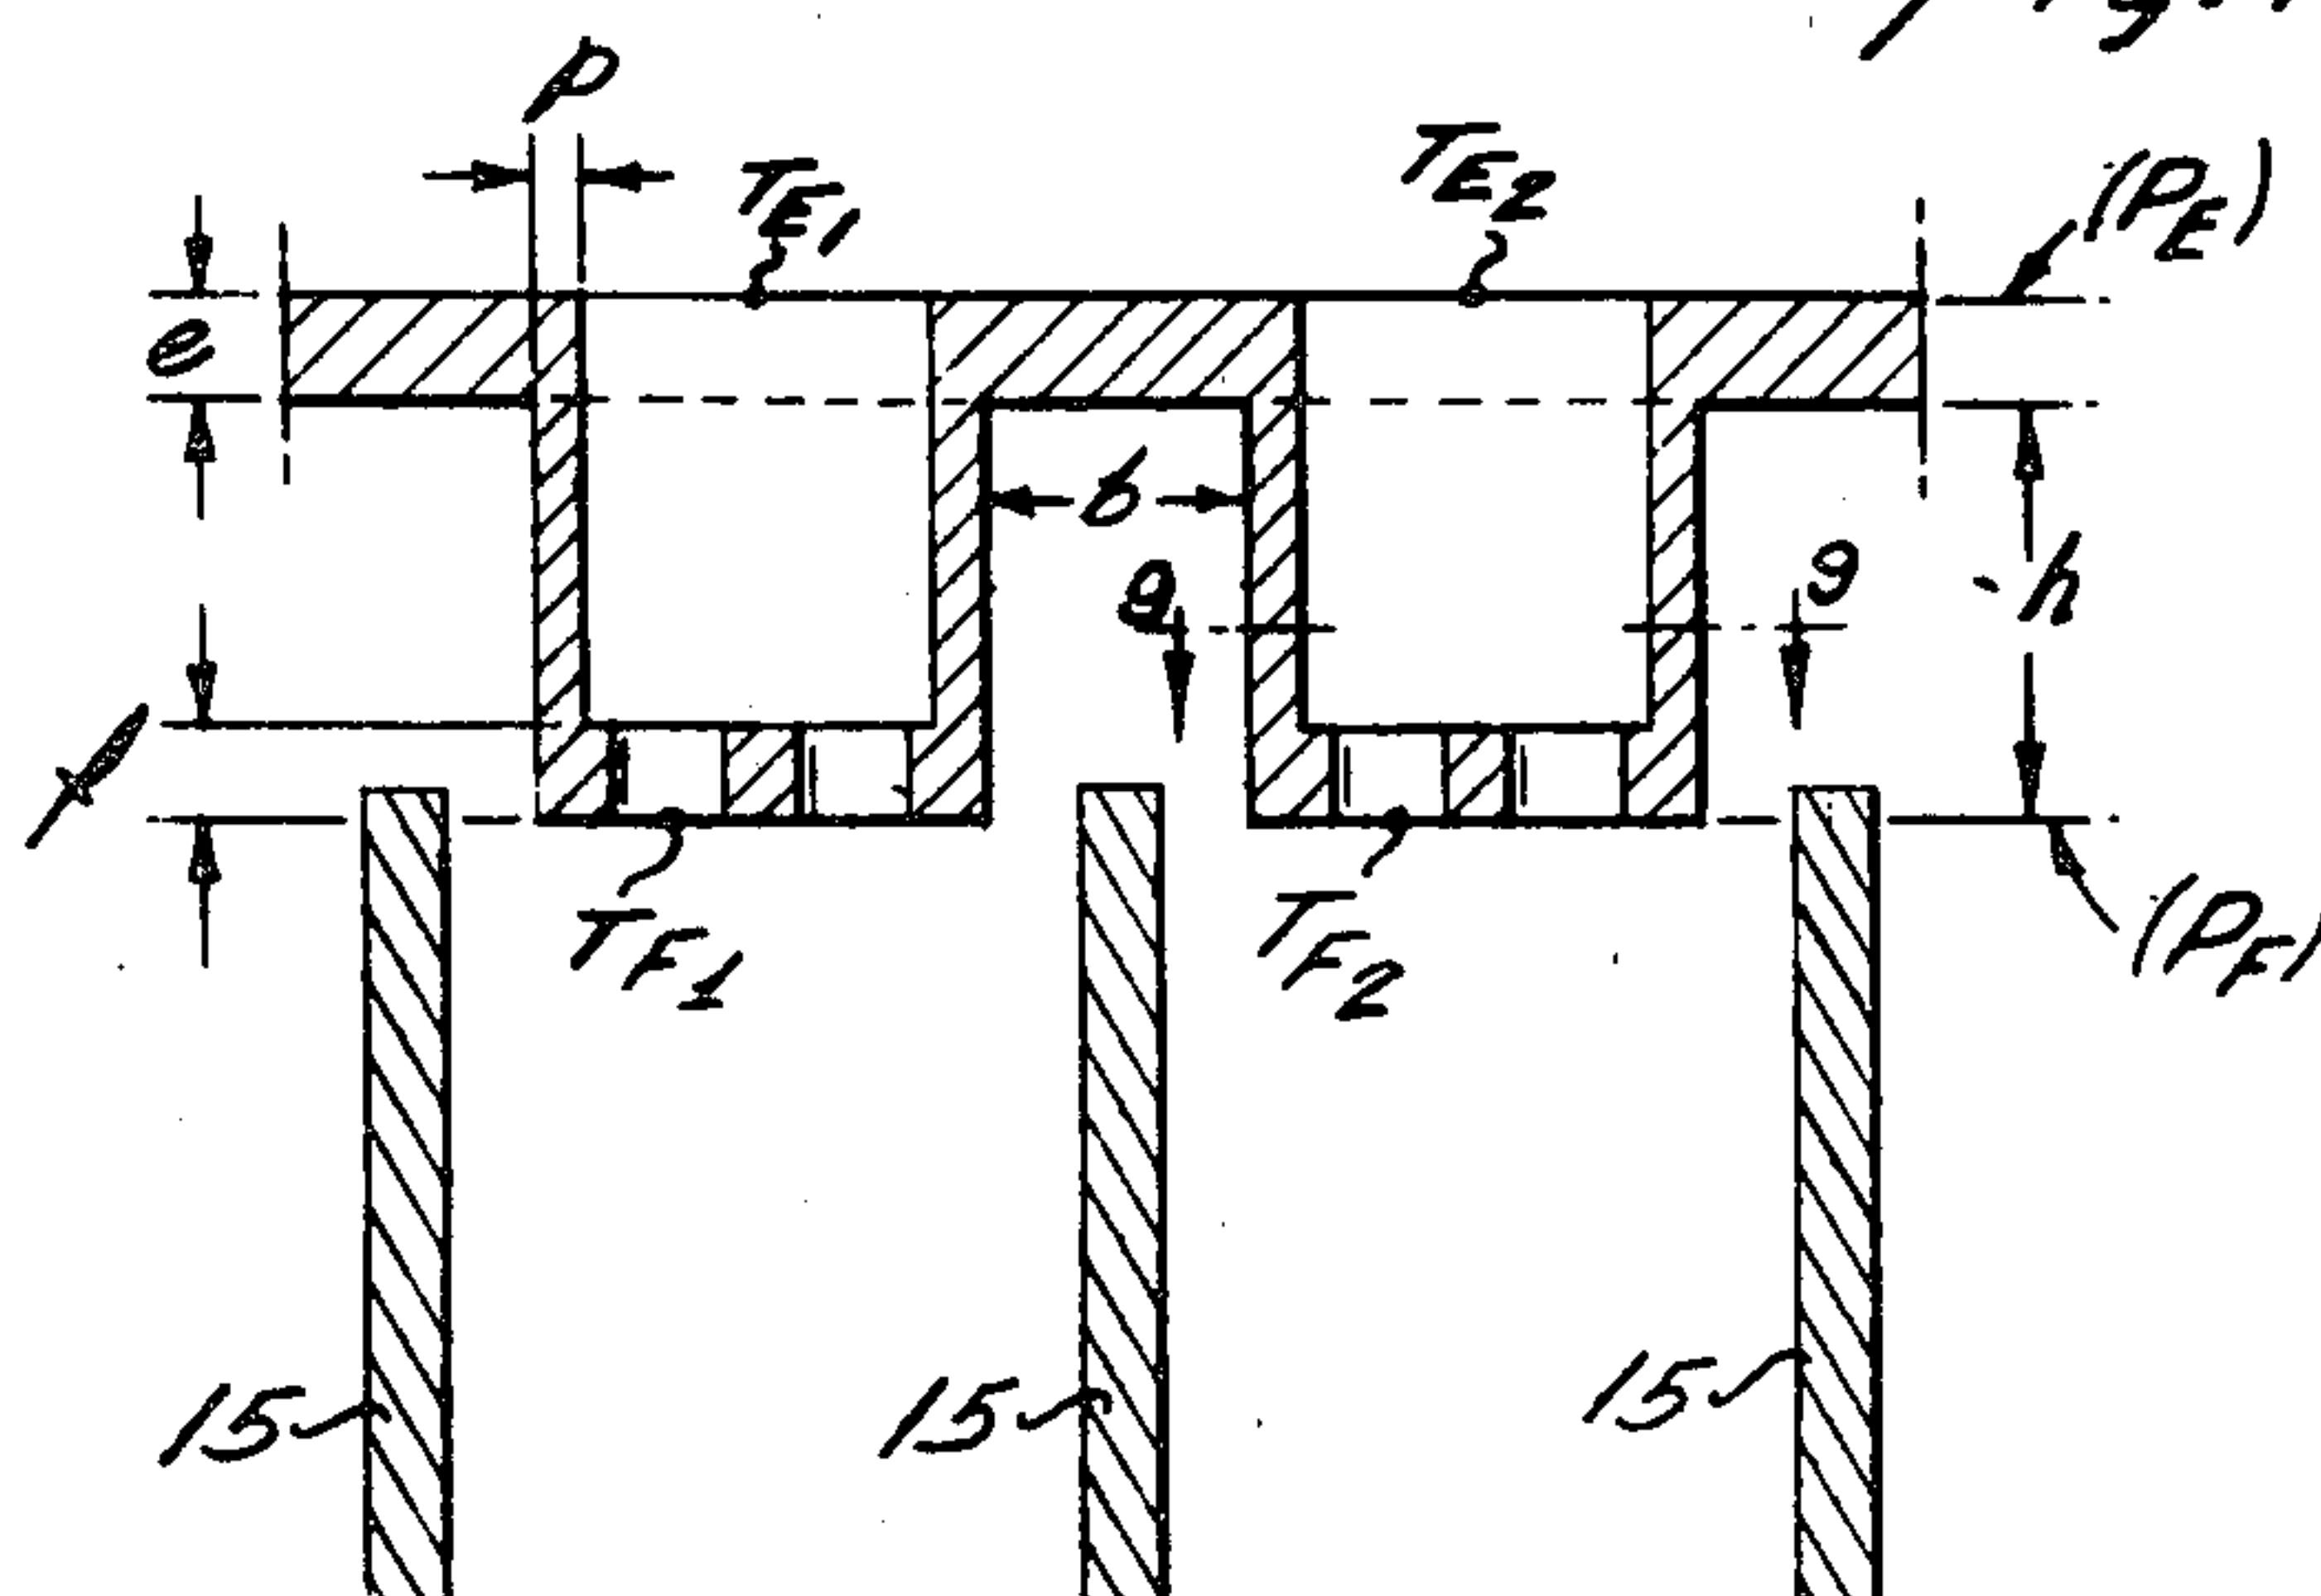
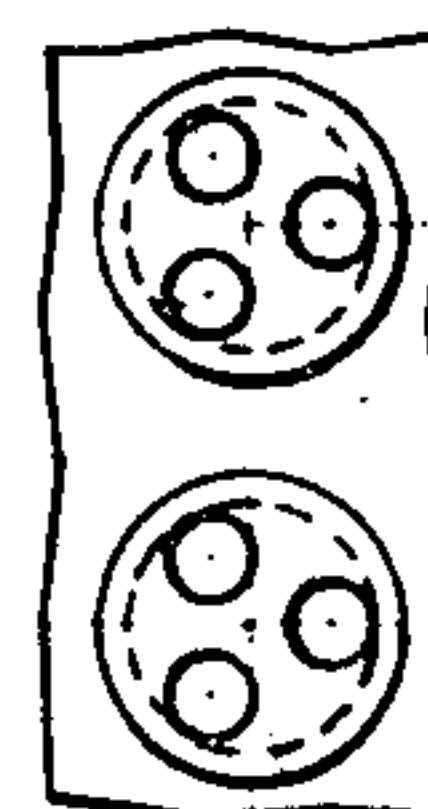
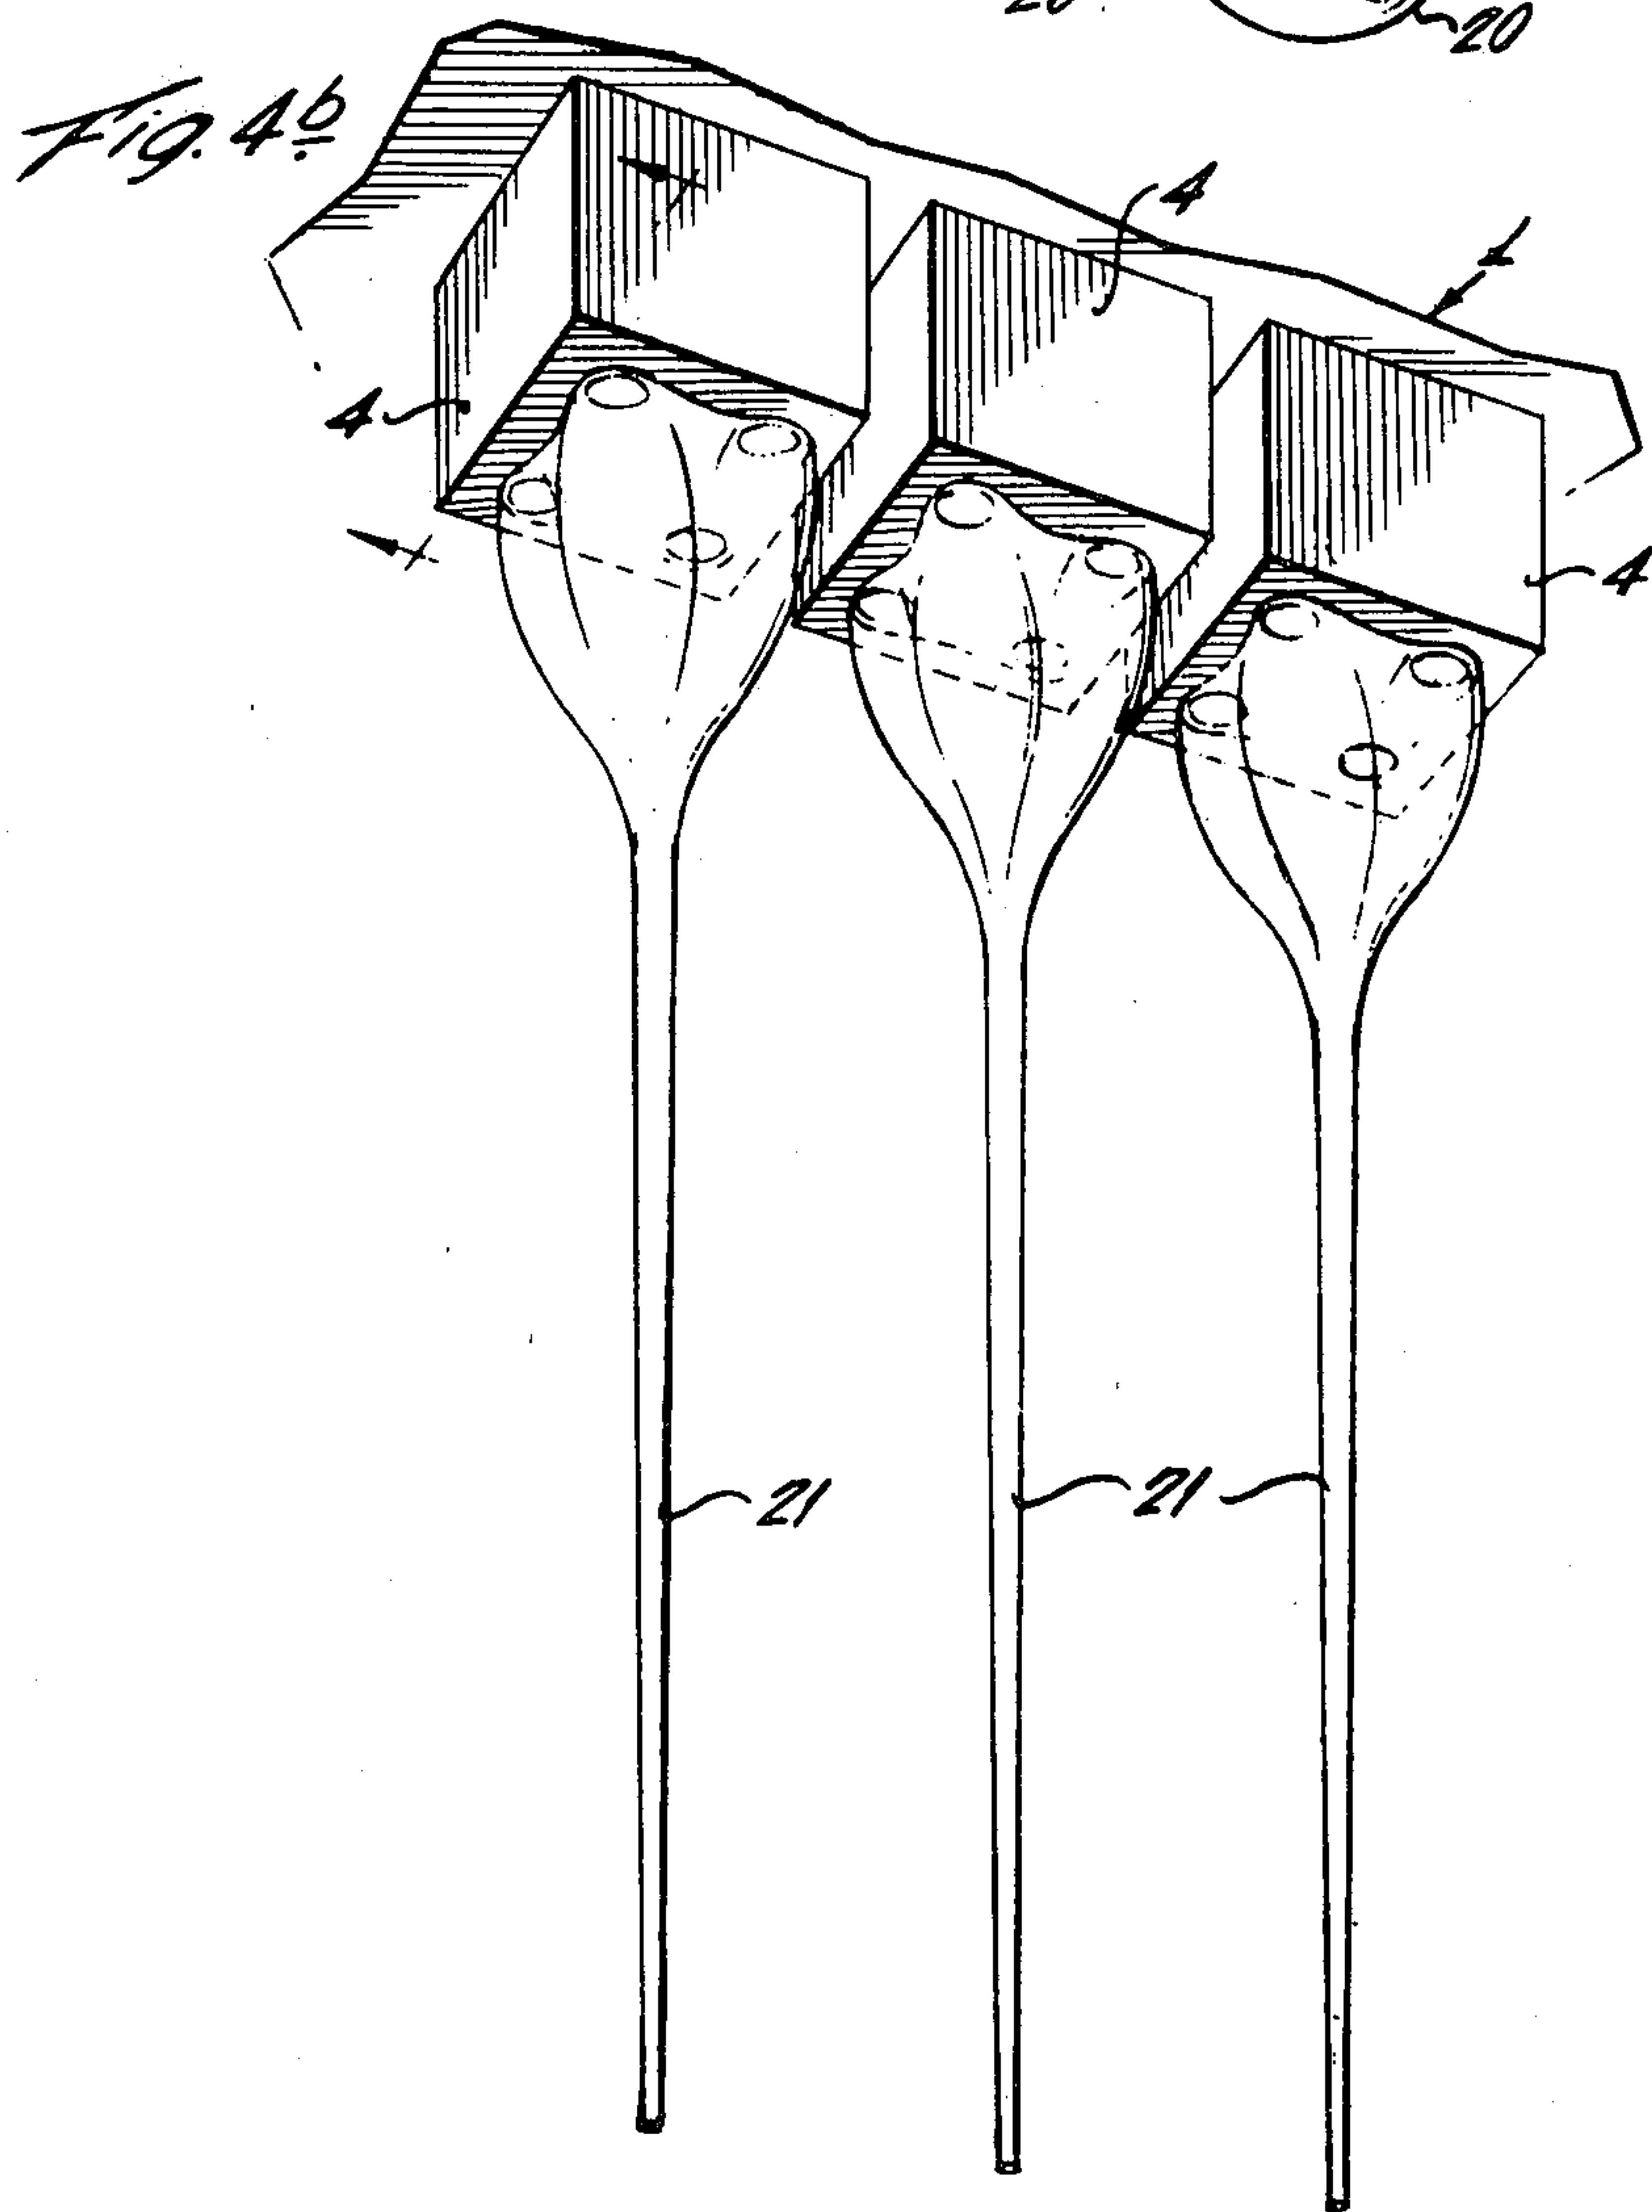
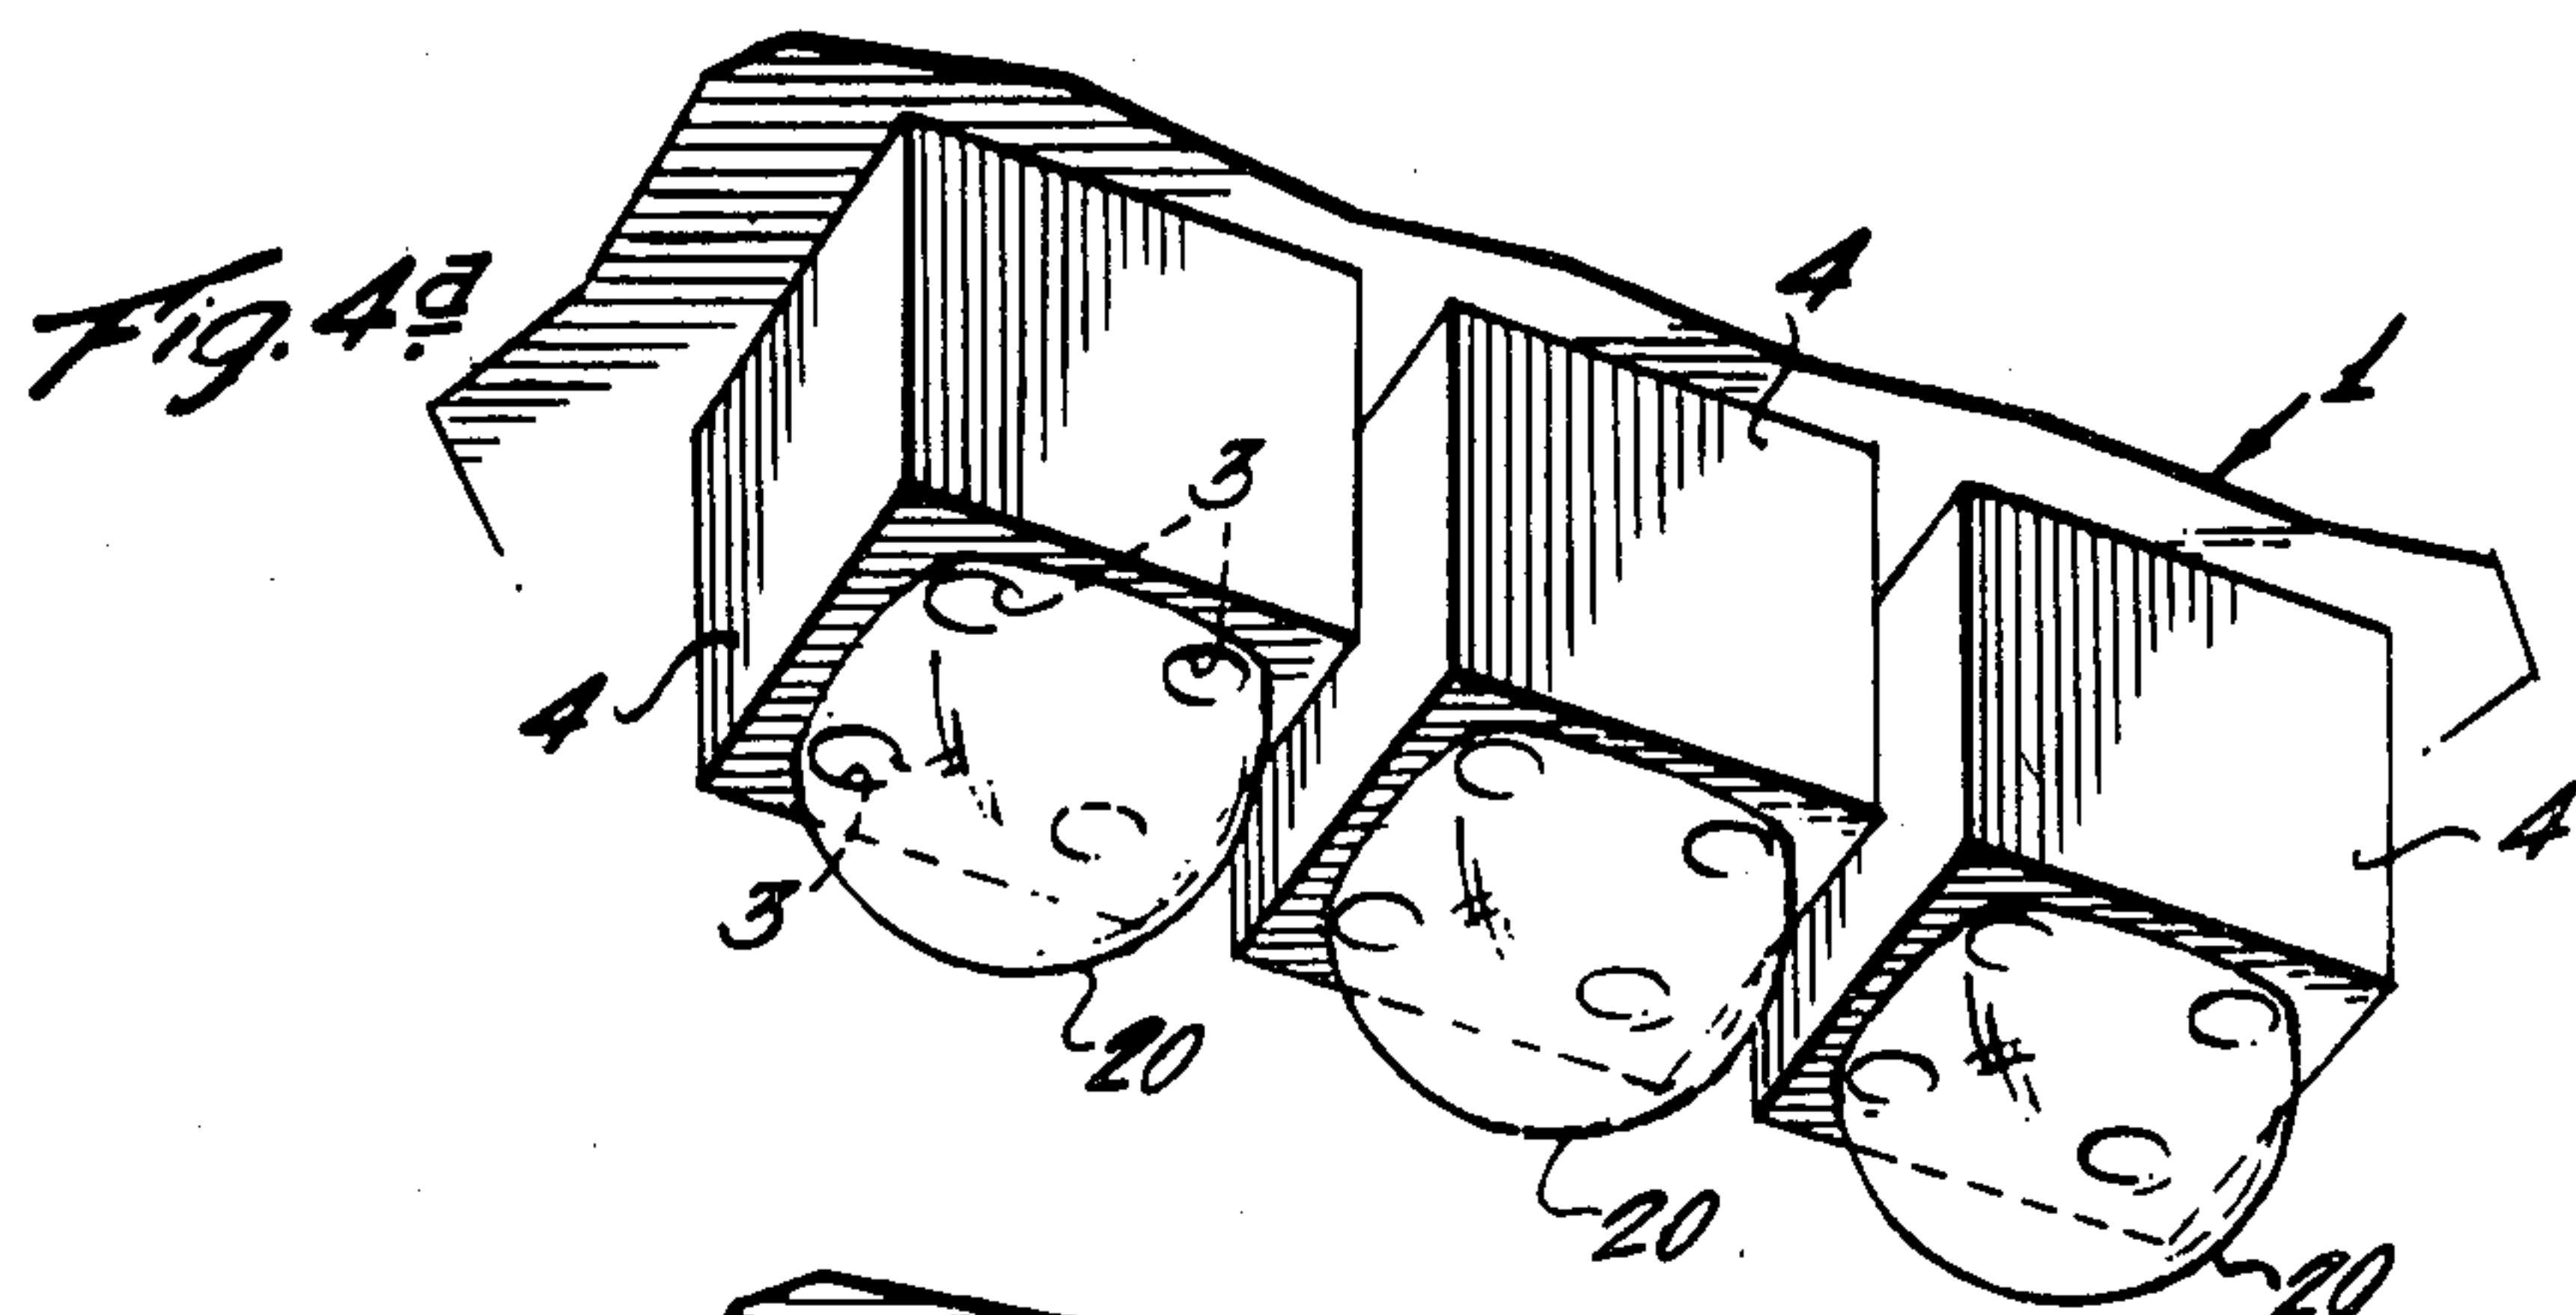
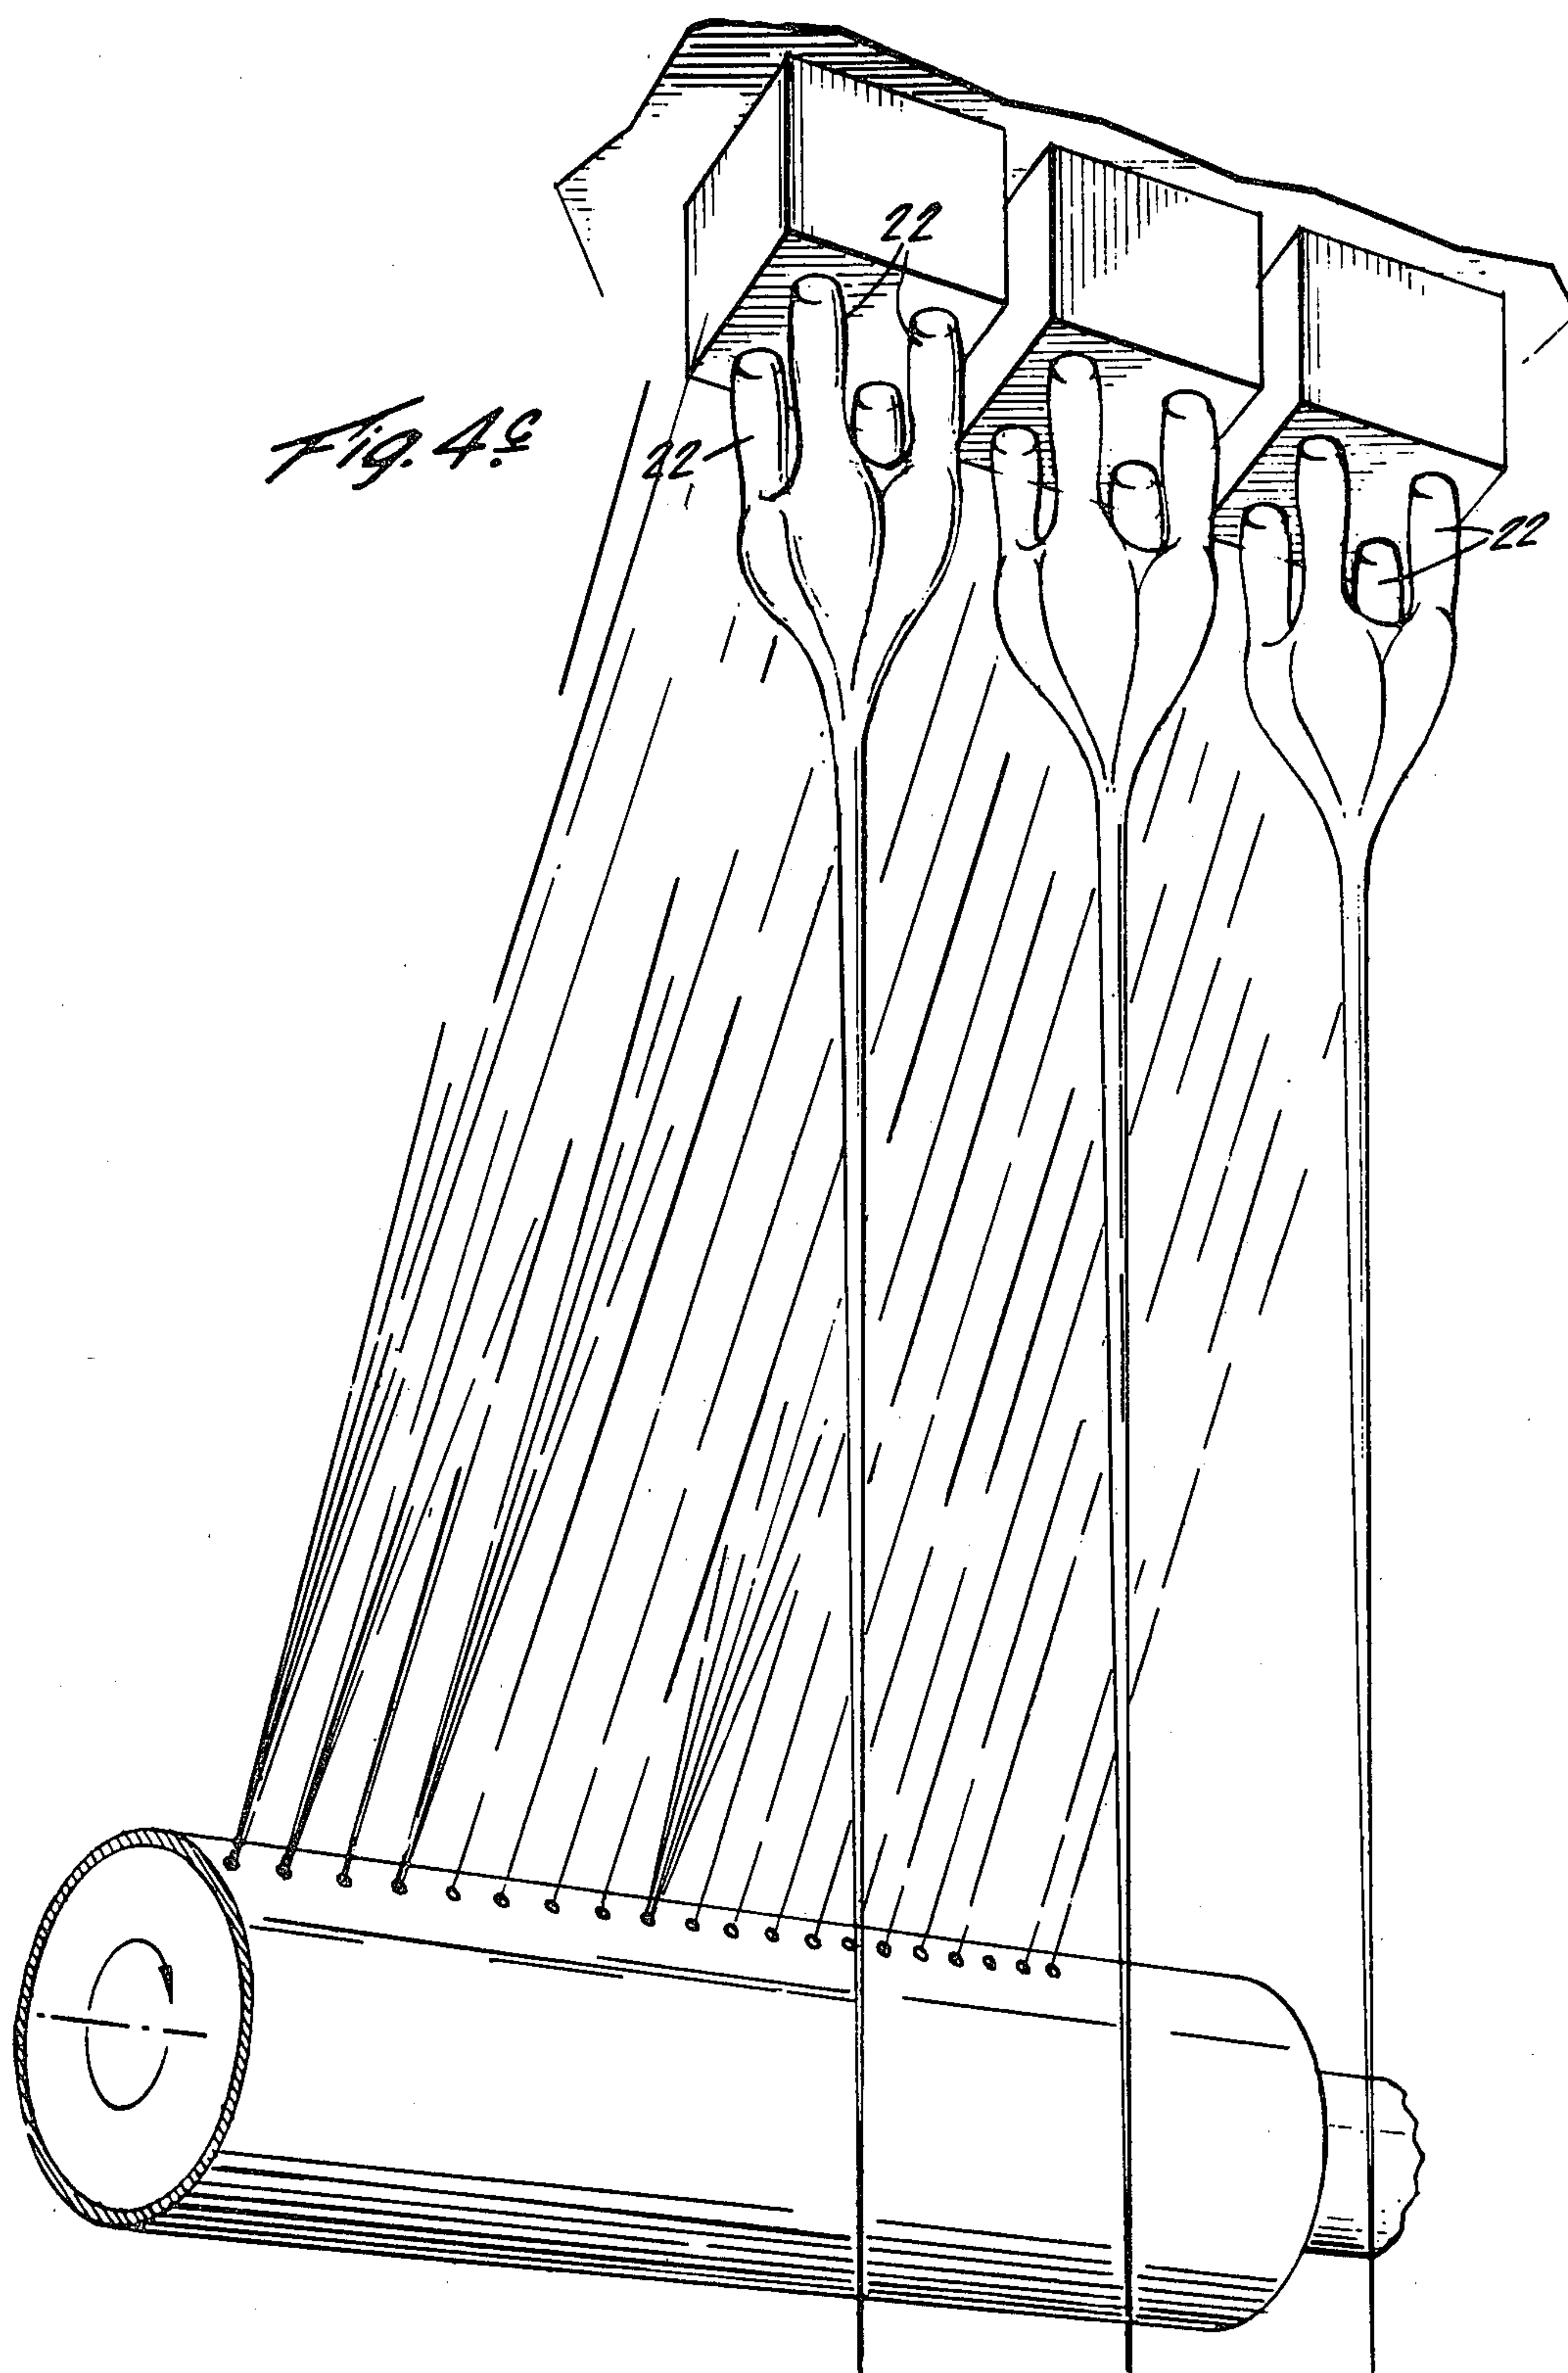


Fig. 7a







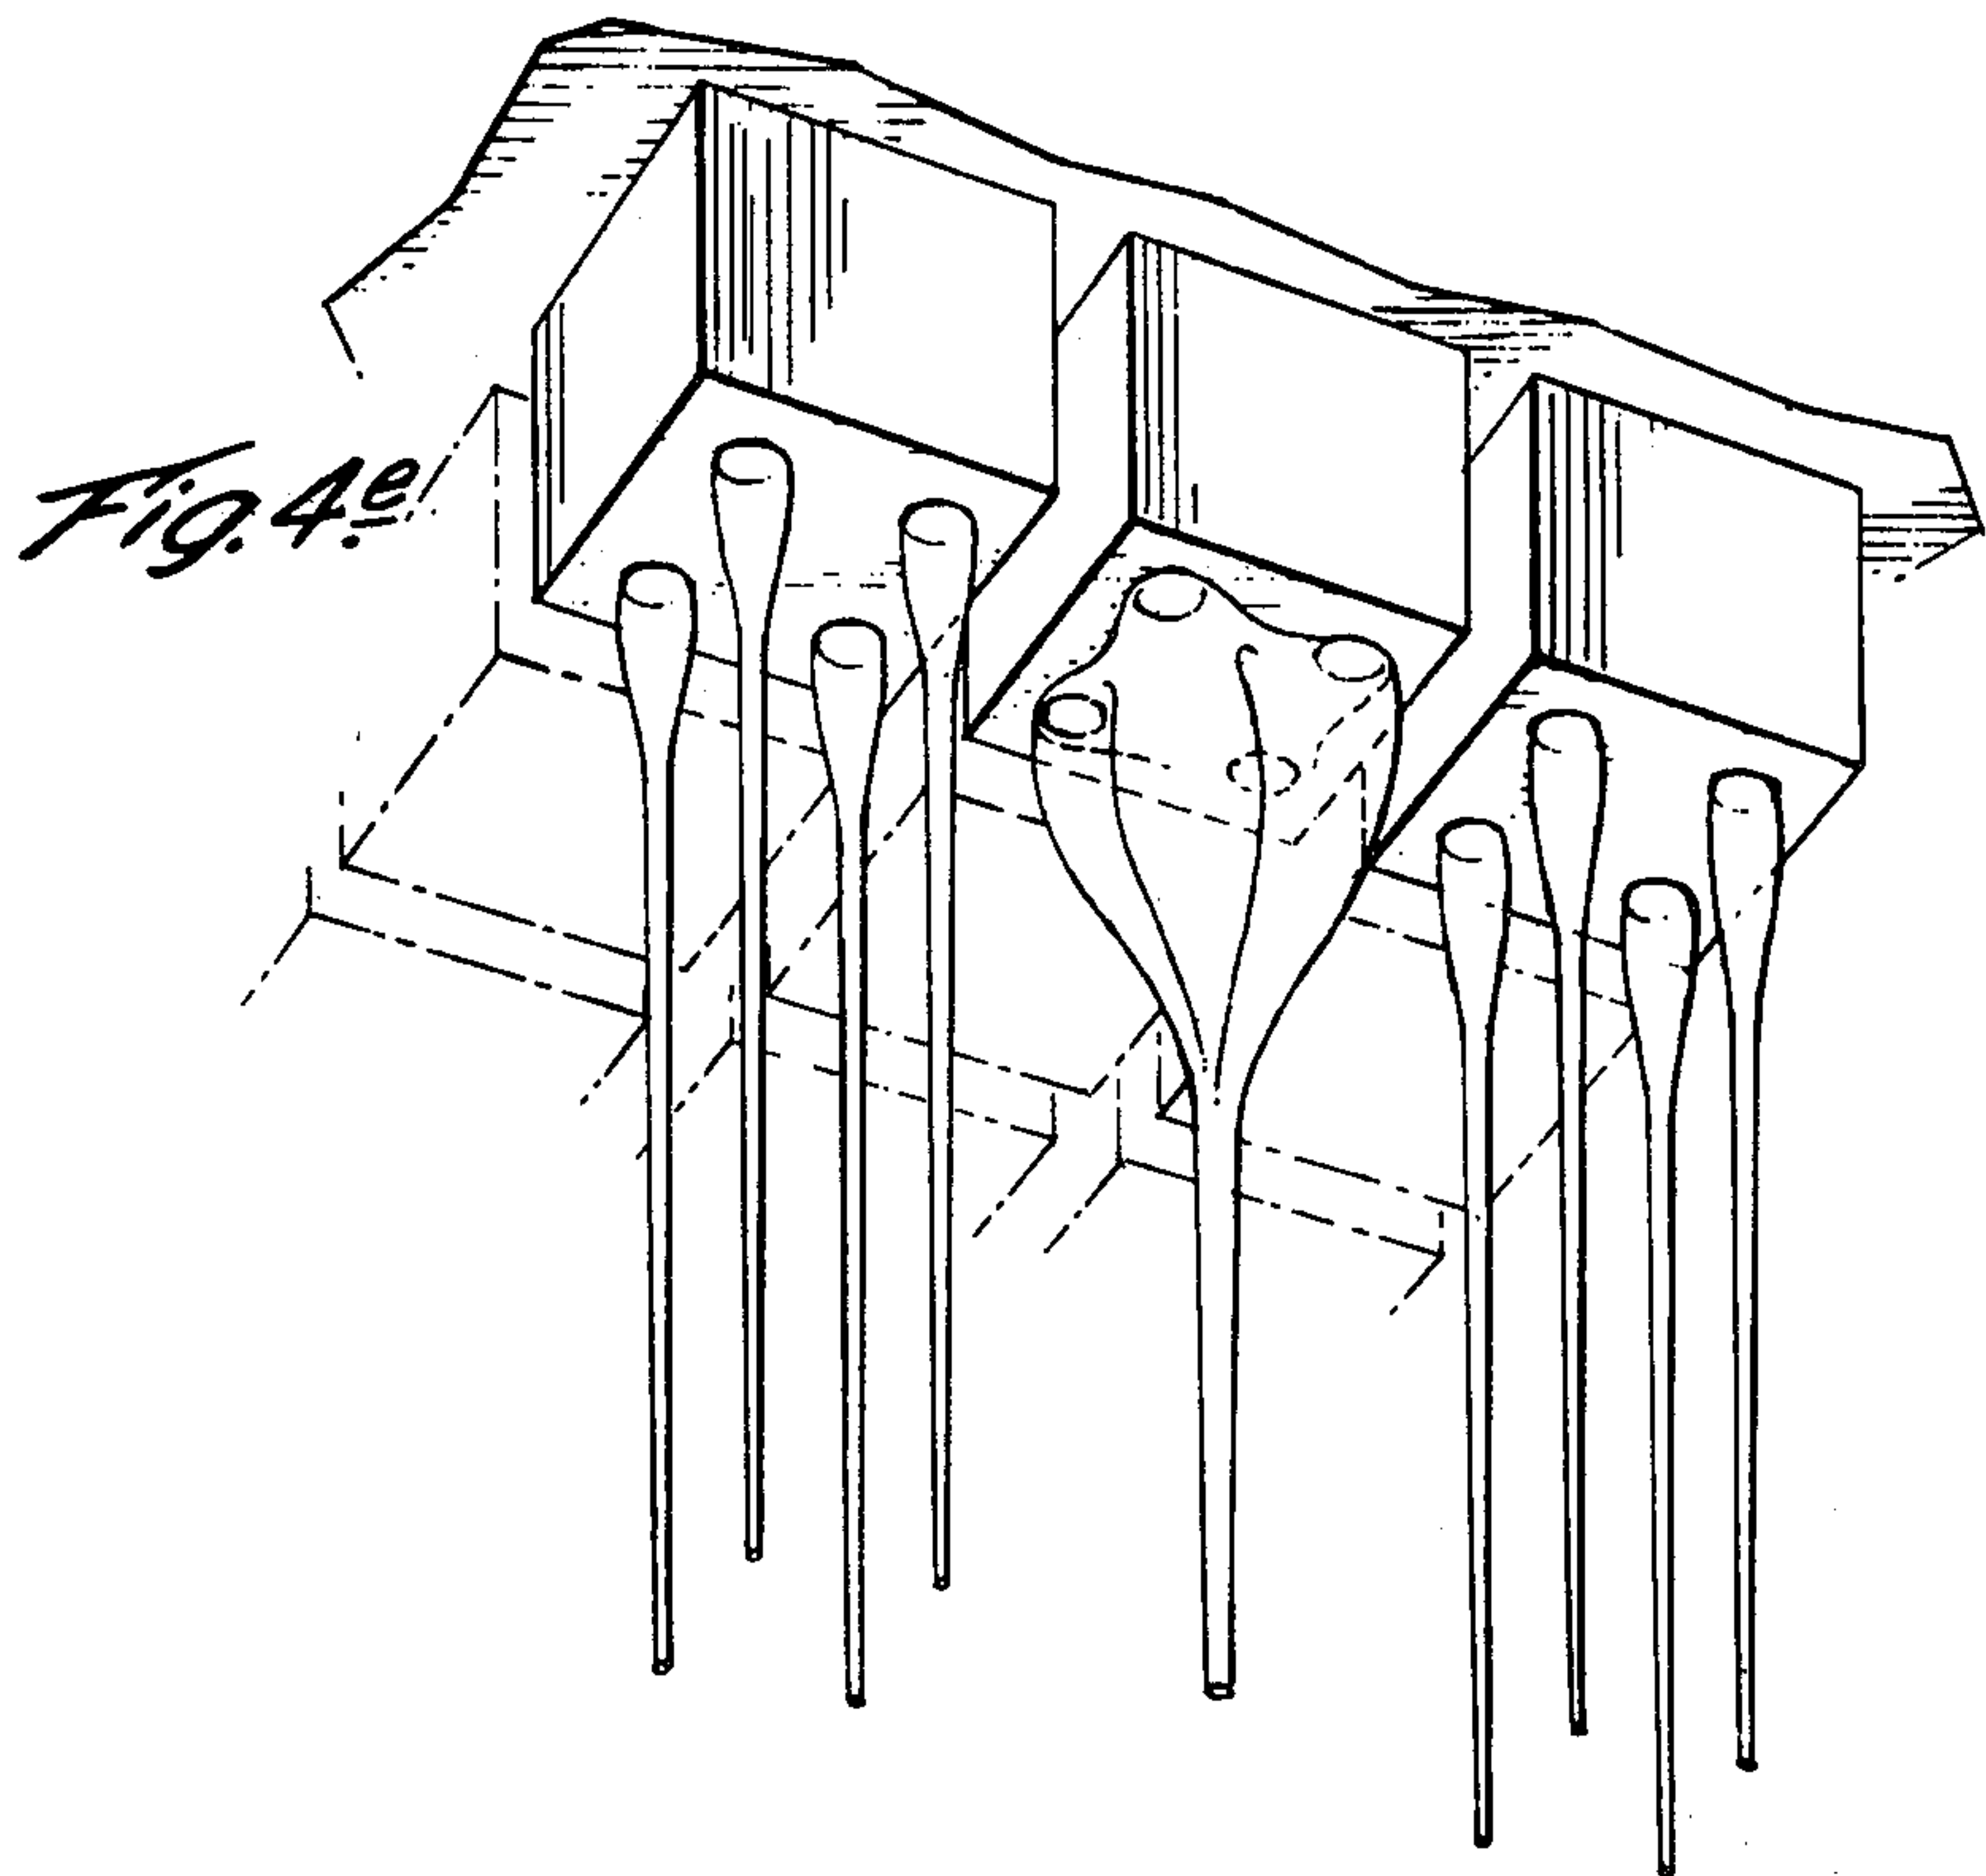
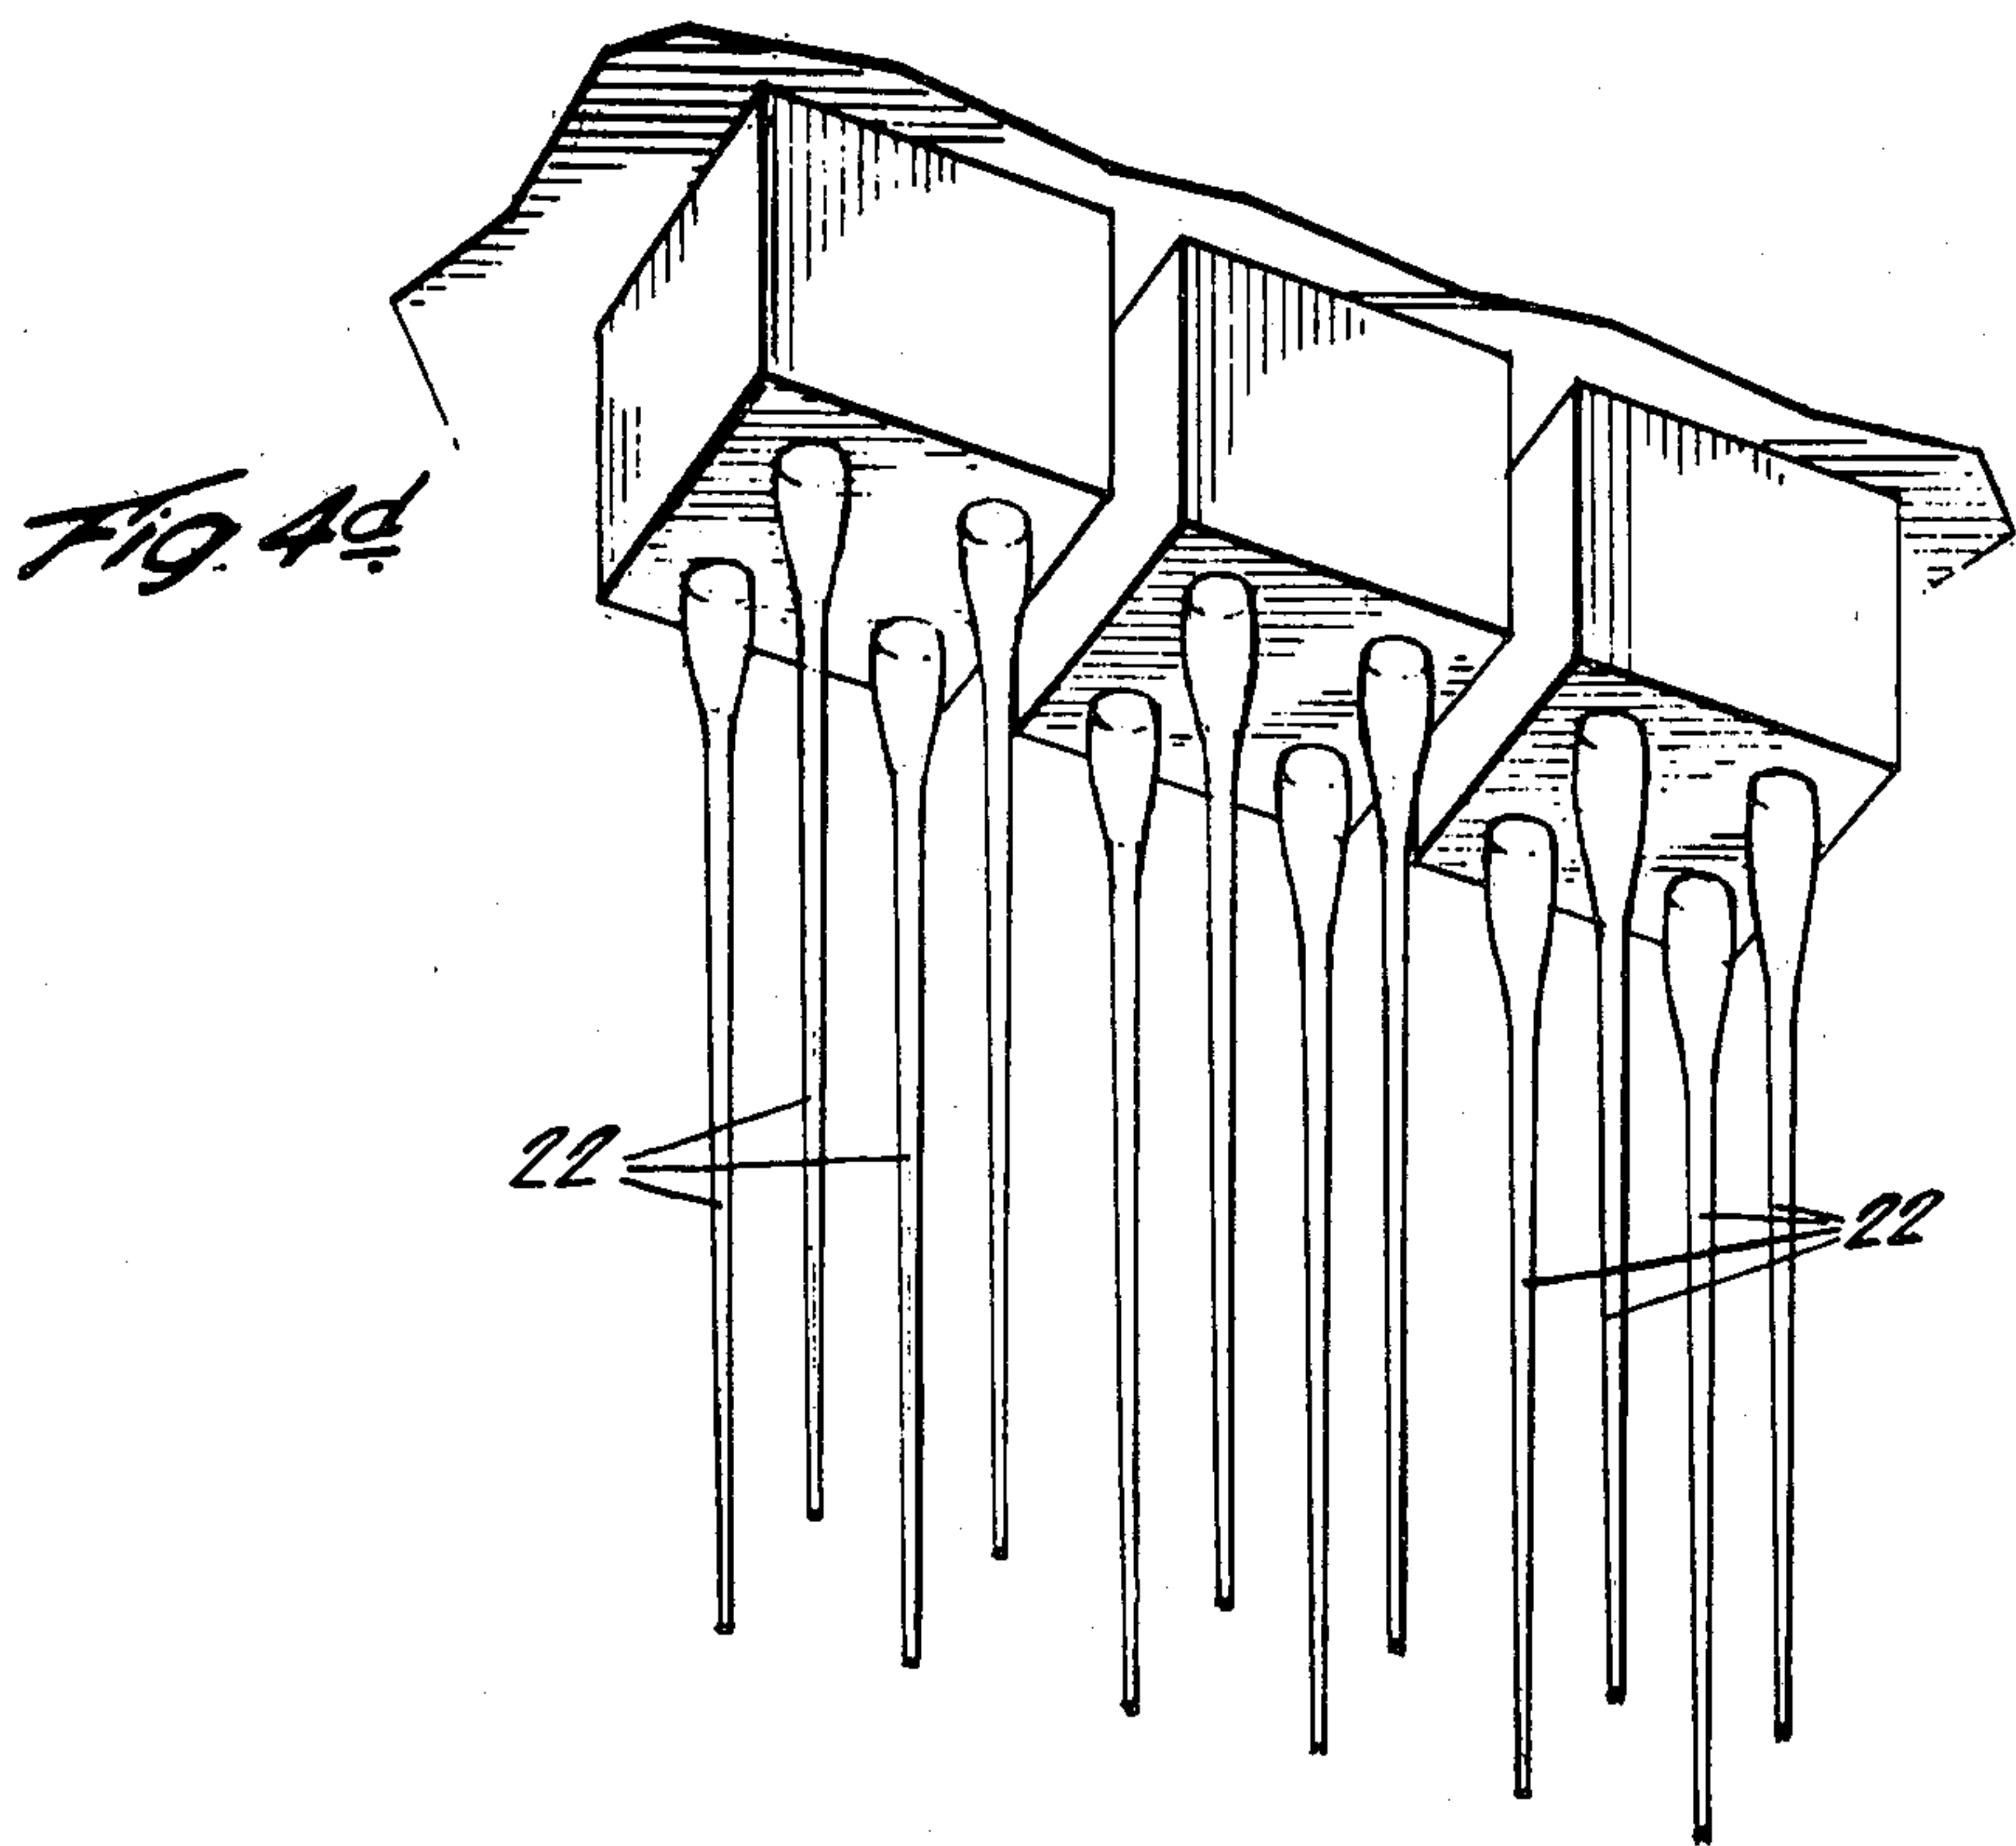


Fig. 9.

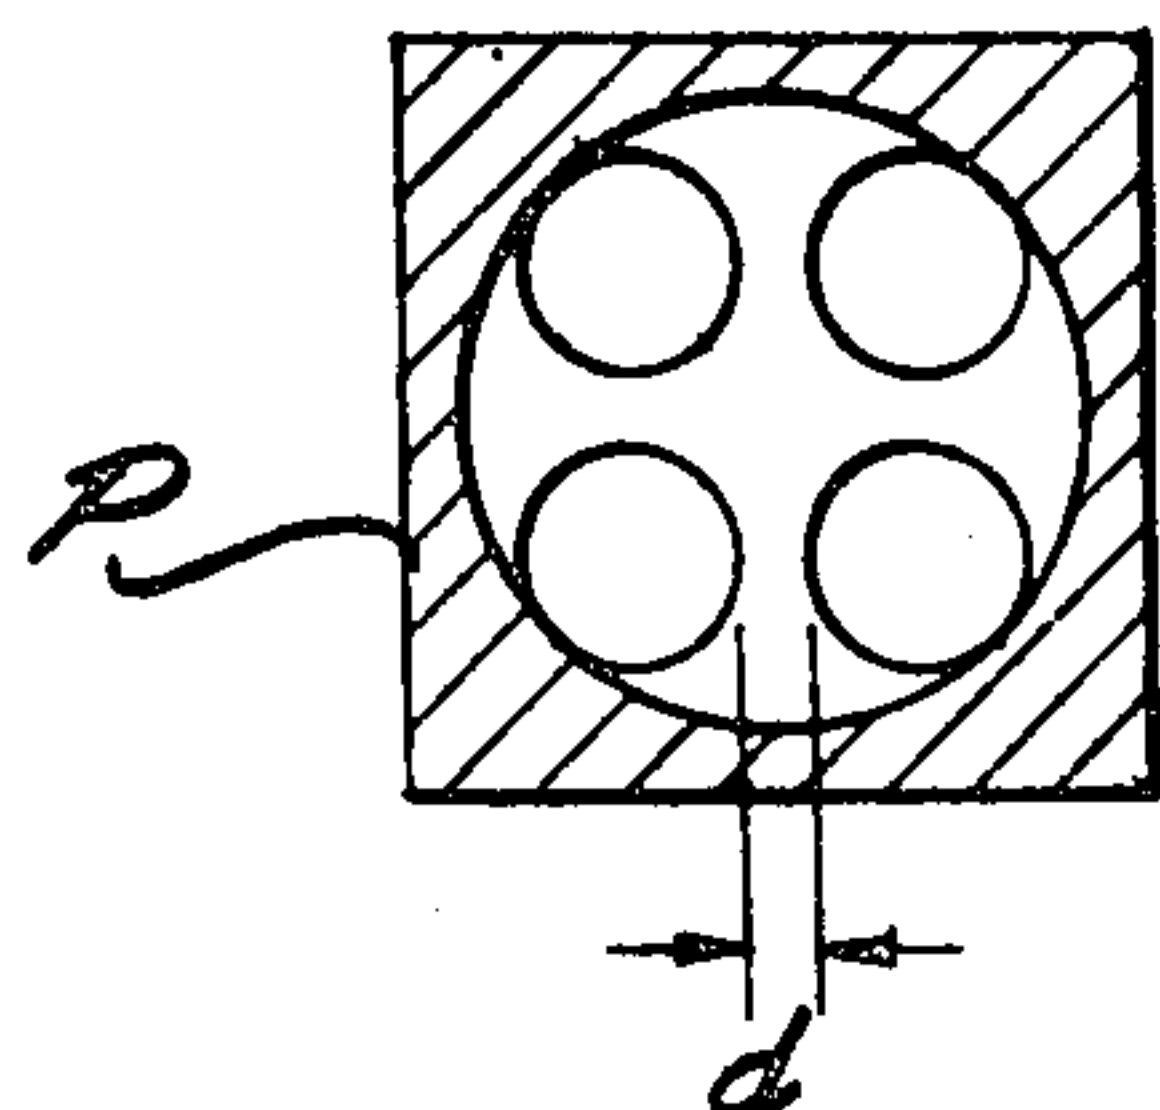


Fig. 10.

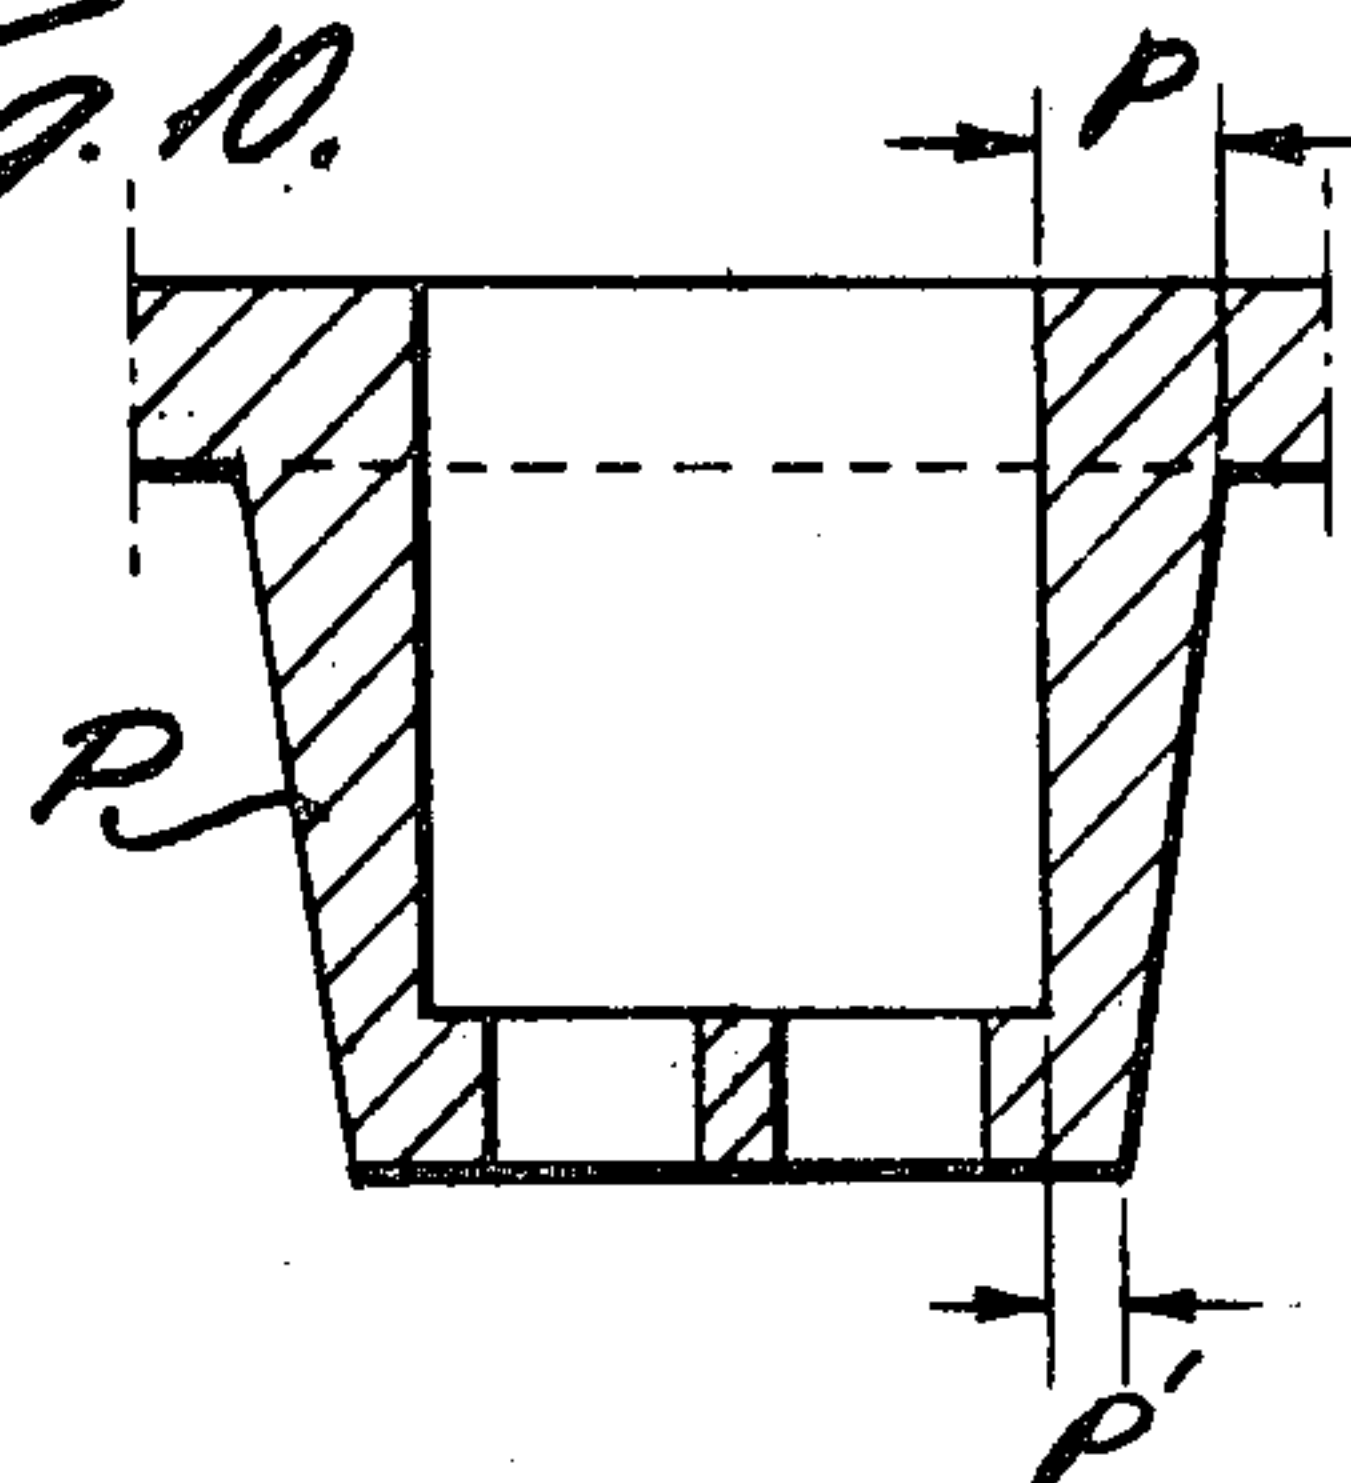


Fig. 11.

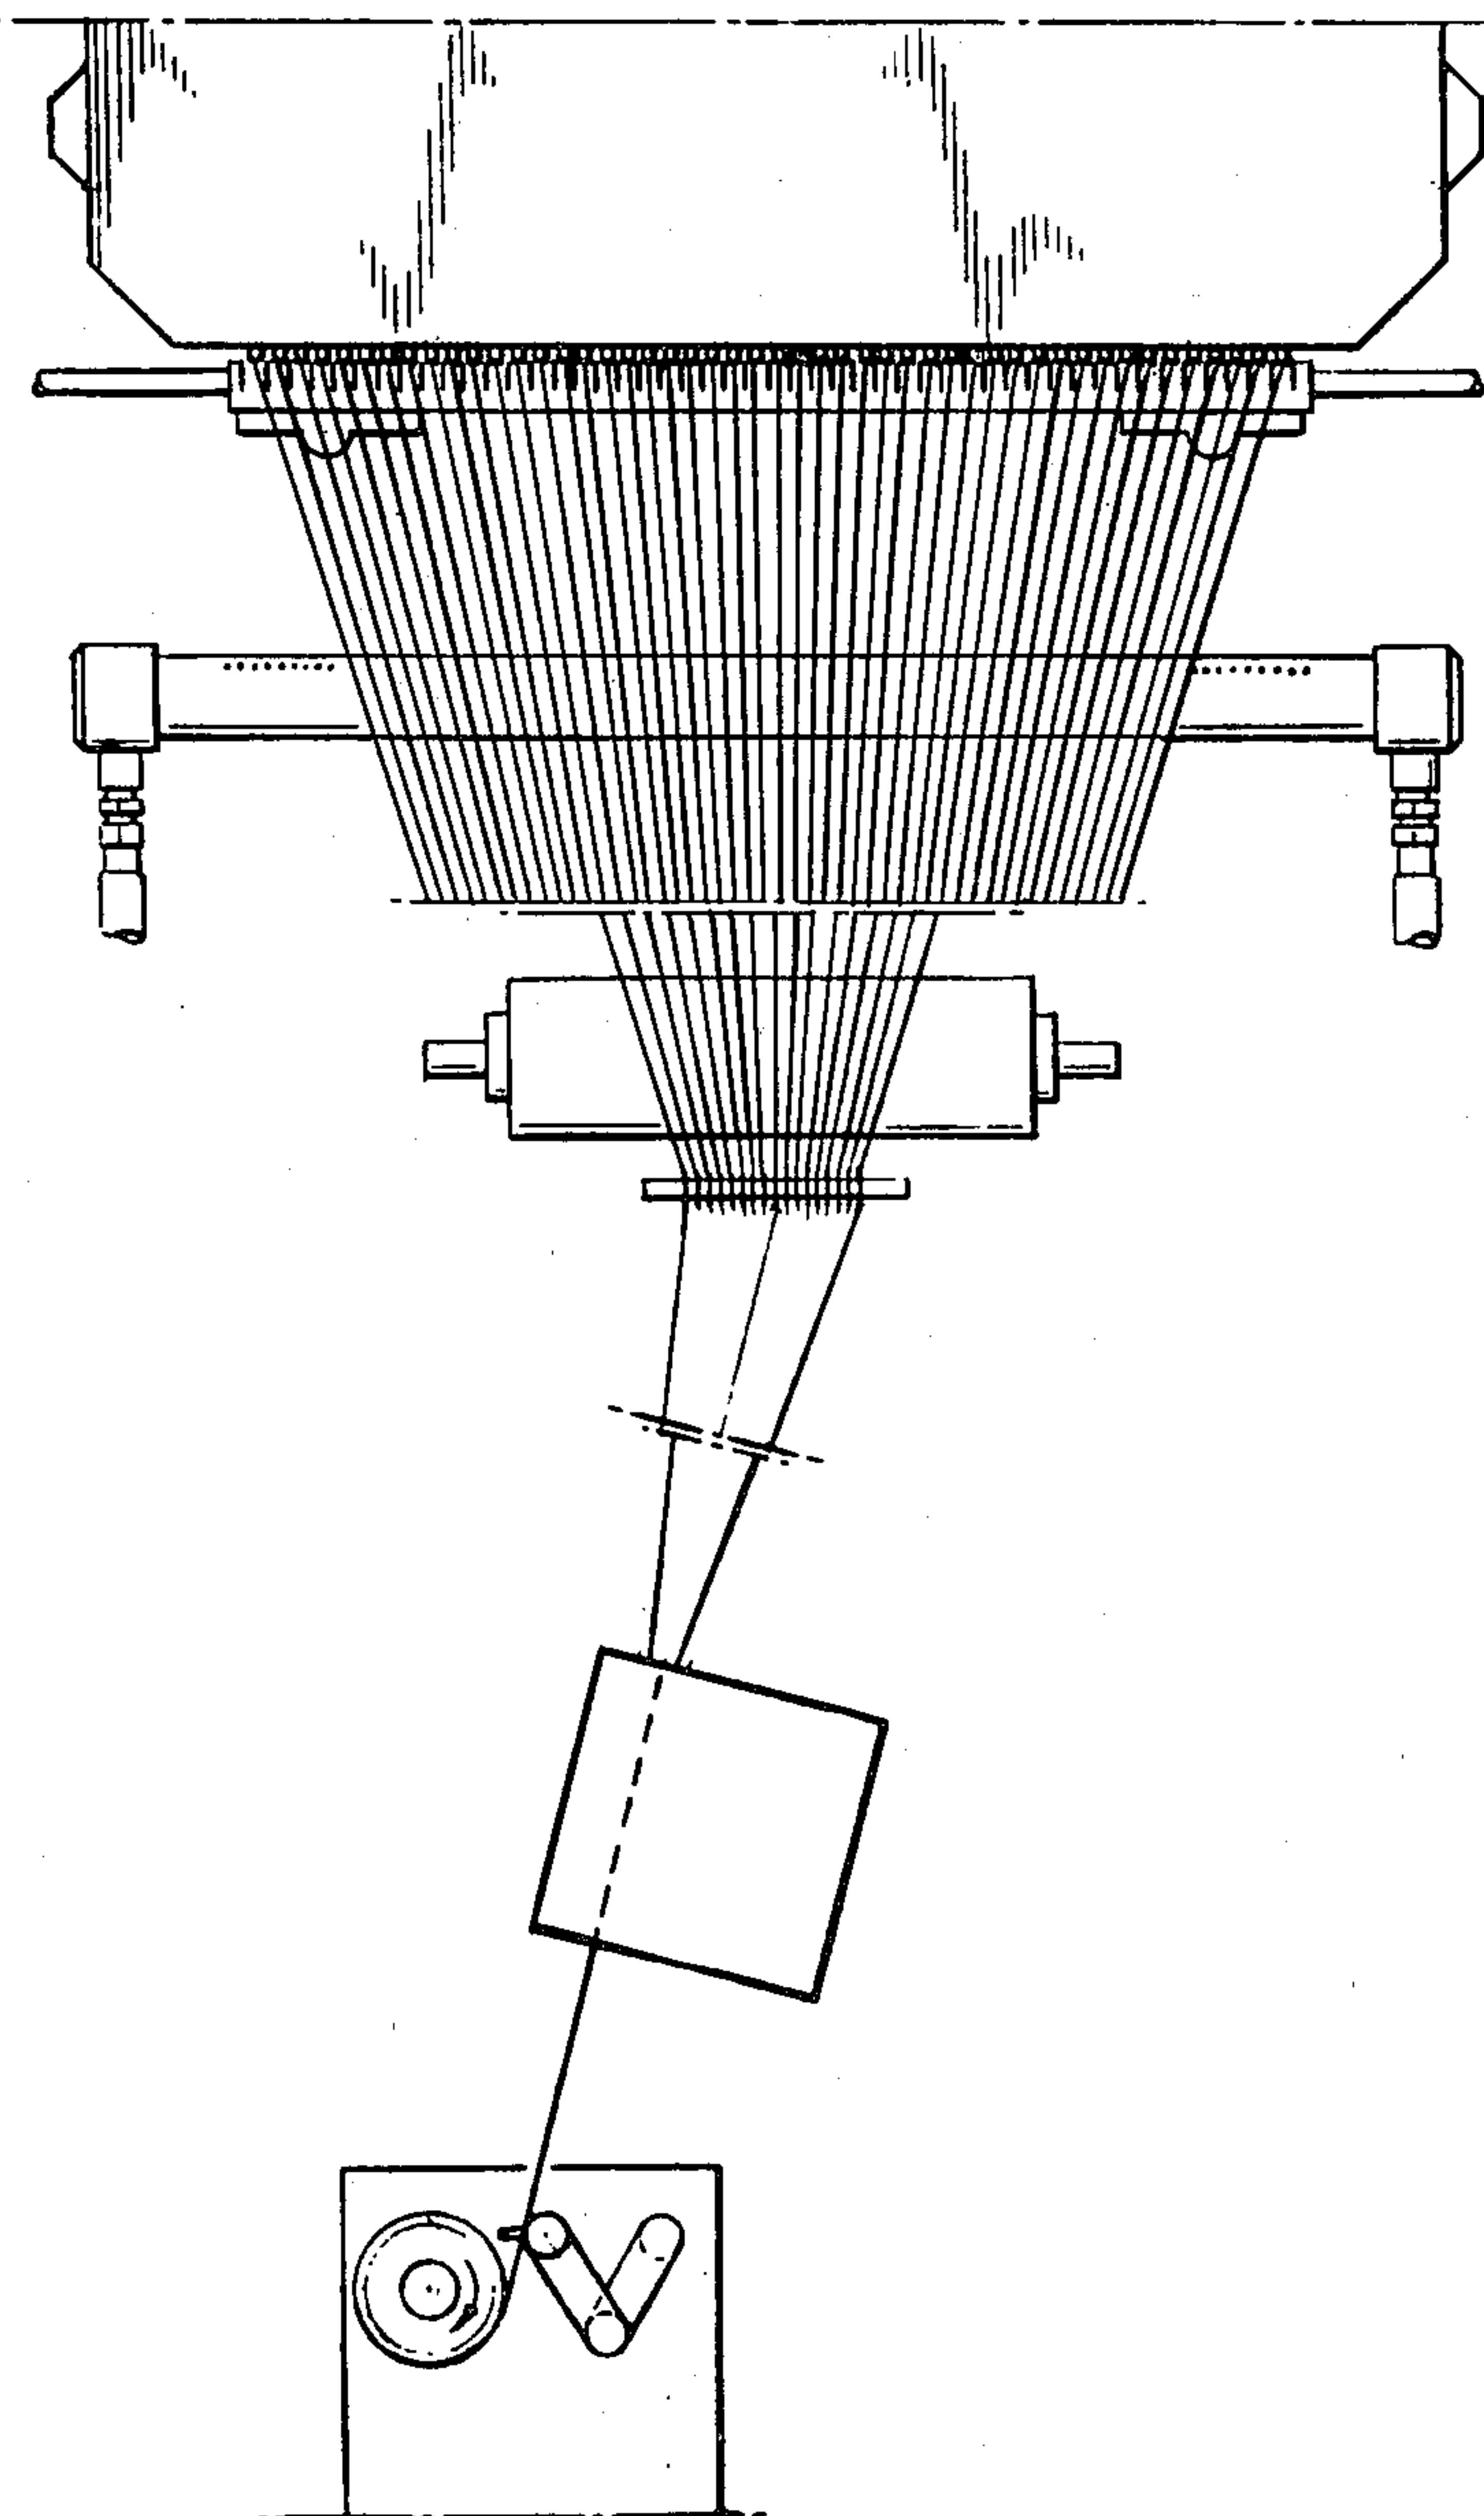


Fig. 12.



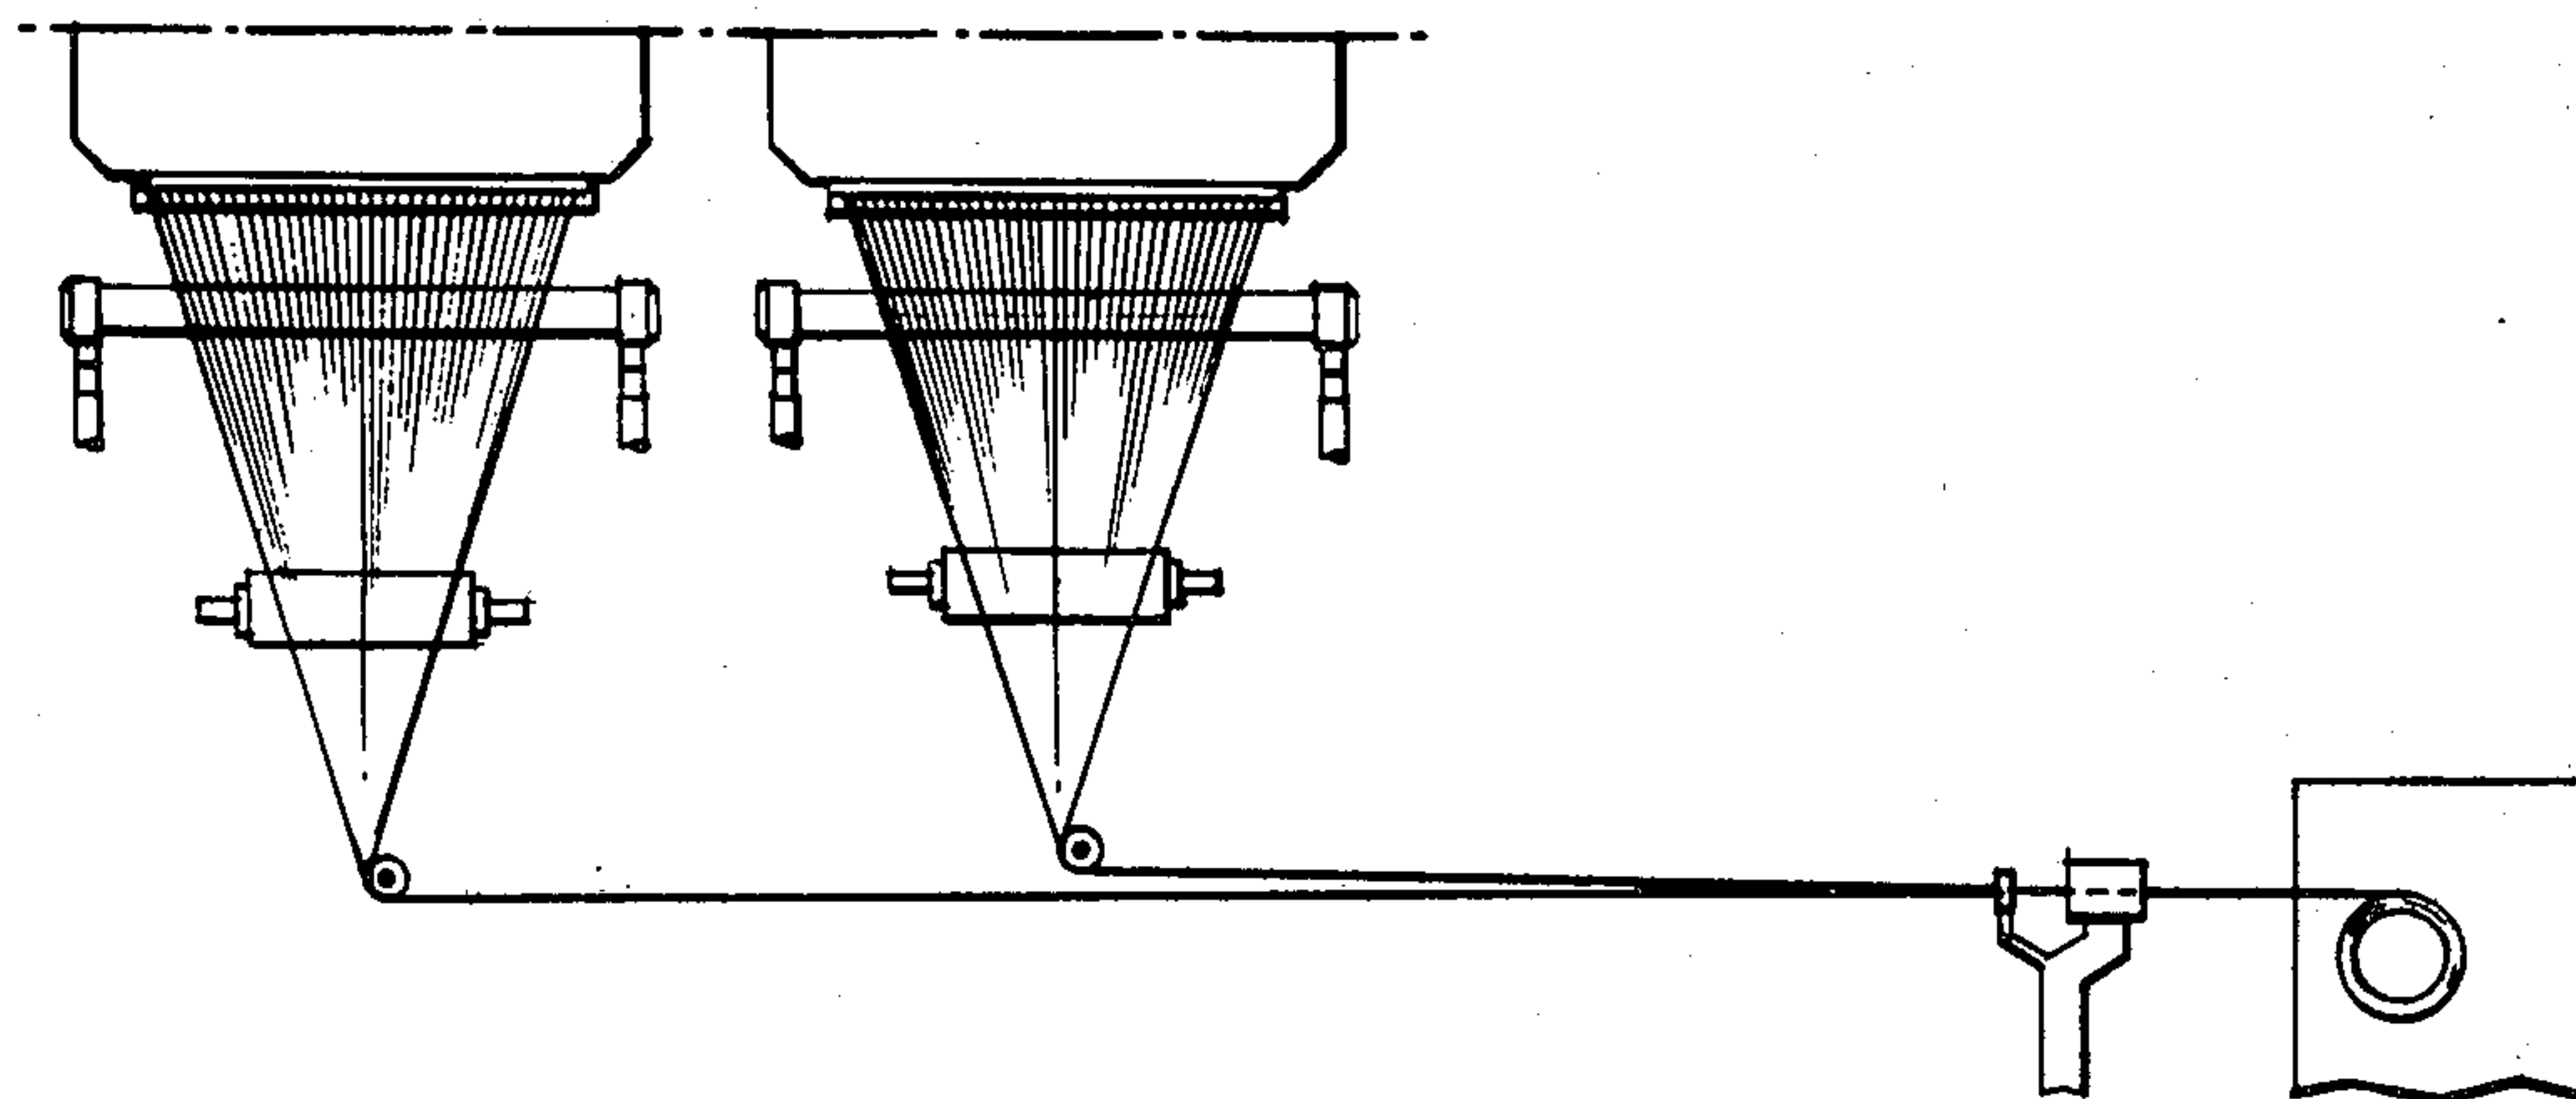


Fig. 13.

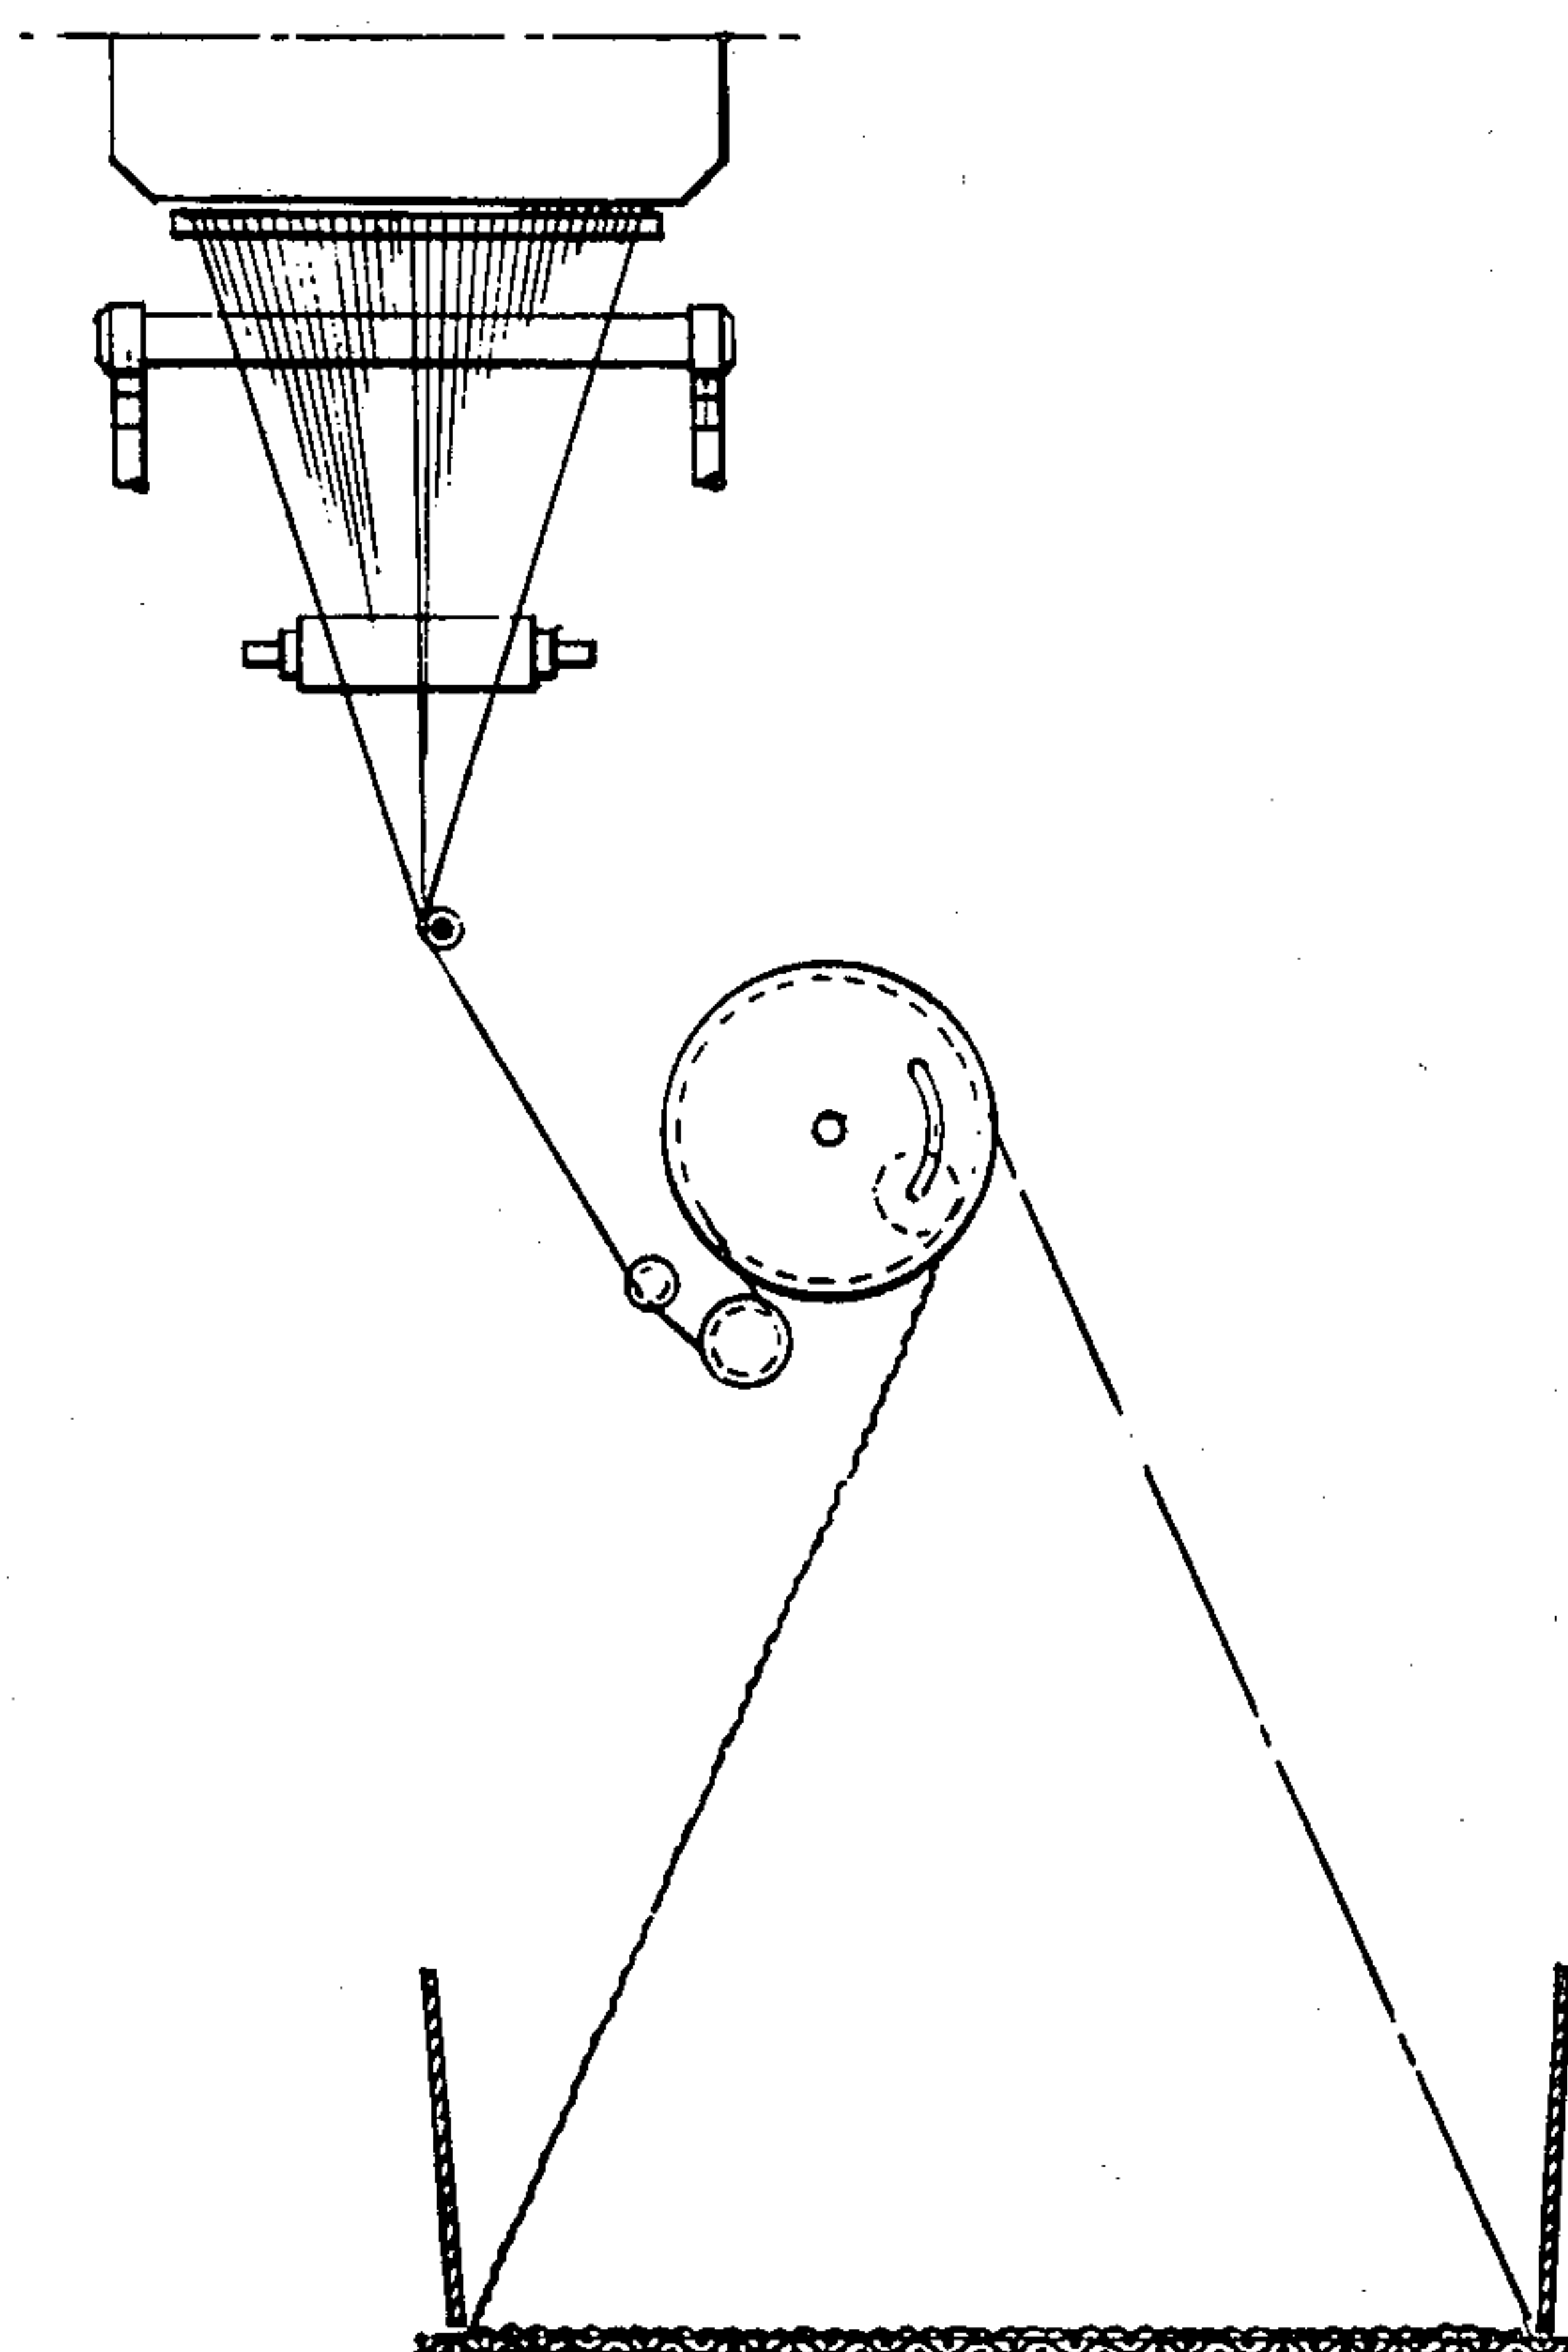

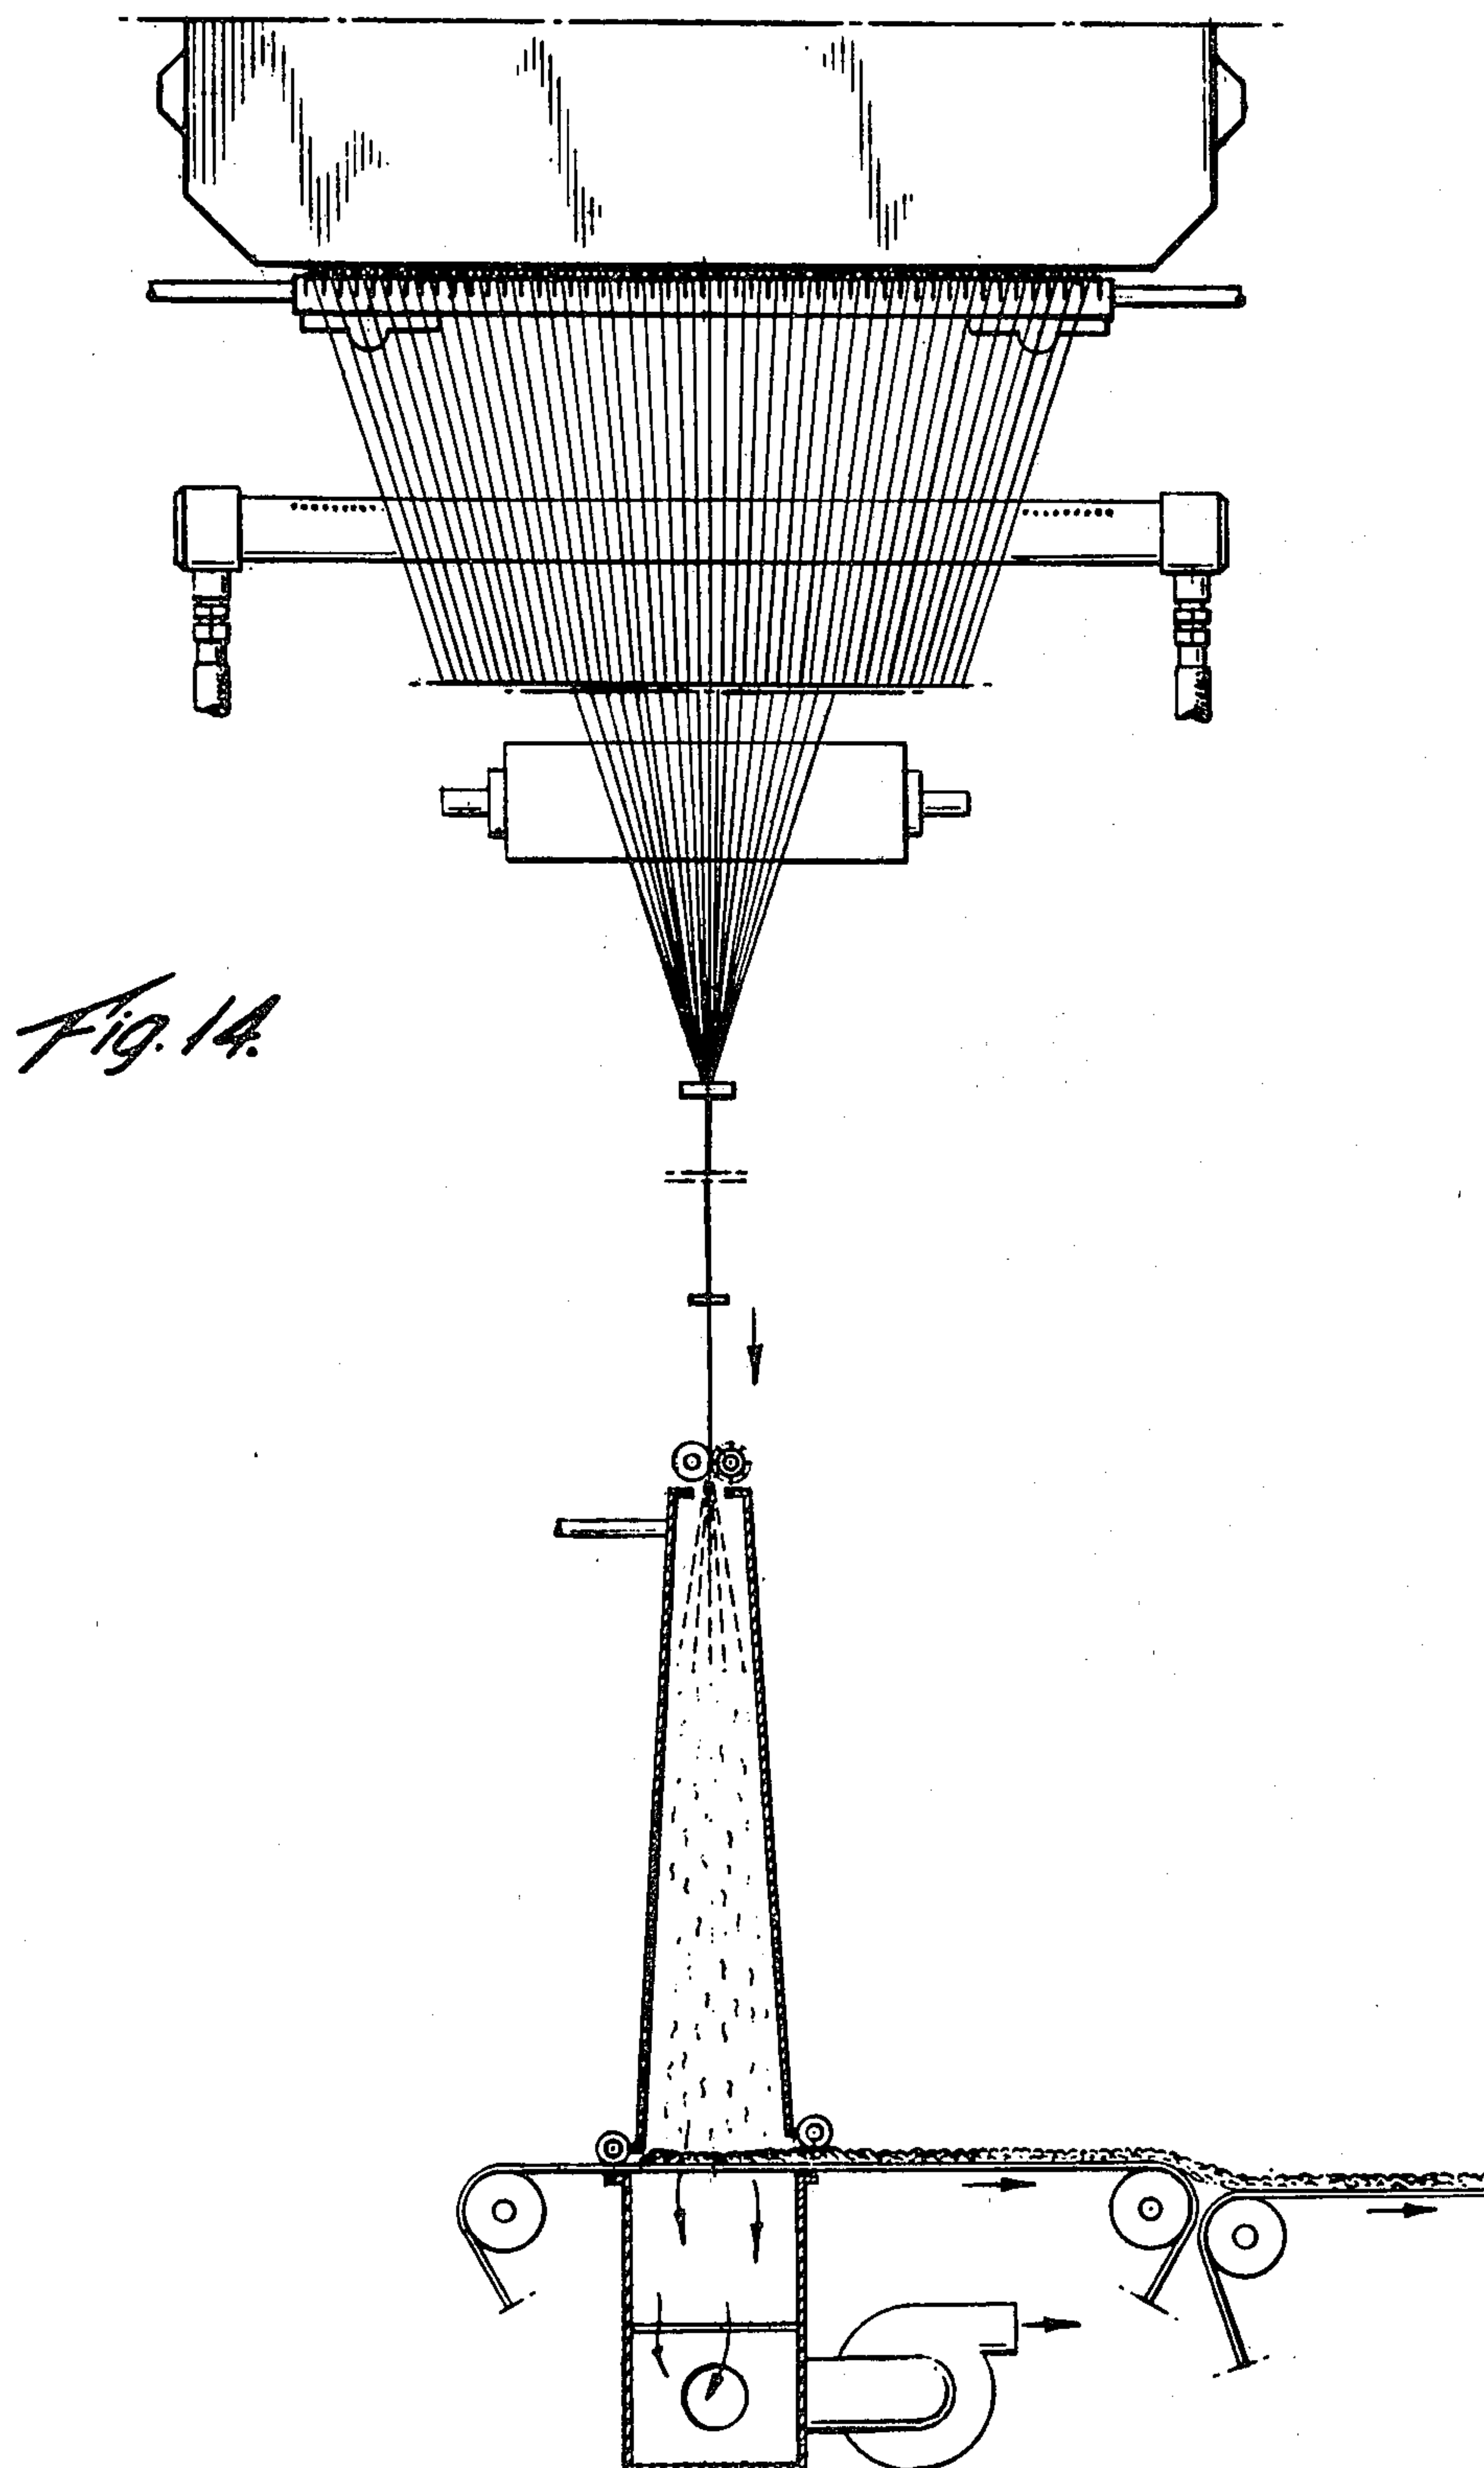

PROCESS AND APPARATUS FOR THE MANUFACTURE OF FIBERS

This application is a continuation of application Ser. No. 207,712, filed Nov. 17, 1980 now abandoned.

FIELD OF THE INVENTION

The present invention relates to process and apparatus for the manufacture of fibers from attenuable materials, especially mineral materials, such as glass, by attenuating the material in attenuable condition at the exit of orifices in the bottom of a bushing and in particular to the use of bushing bottoms having a high density of orifices. In particular, it concerns the manufacture of continuous fibers by the mechanical attenuation of streams into filaments which are gathered into strands which are generally wound onto a support.

BACKGROUND AND THE PRIOR ART

The most commonly used procedure for the manufacture of continuous fiber product, such as strand, consists of drawing streams of attenuable material in attenuable condition, such as molten glass, from a bushing, the base of which is equipped with orificed tips. When cooling means are associated with the tips, stable separation of the streams is enhanced. The tips tend to minimize the phenomenon of "flooding" of the bushing base particularly at the time of a filament rupture during the fiberization operation. This flooding is manifested by the tendency of the molten material issuing from an orifice to spread over the surrounding undersurface of the base plate because of capillary action and the wetting effects of the plate. At the moment of filament rupture during the fiberization operation, the presence of tips tends to reduce the massive flooding of the base plate which would otherwise occur.

Taking into account the difficulties in manufacturing a bushing base with tips and also the significant space occupied by the tips, various efforts have been made to eliminate them and to replace the tipped bushing base with a generally flat perforated plate having a large number of orifices within a given surface area. The result of these efforts is the simultaneous attenuation of a larger number of filaments per bushing and consequently the possibility of the manufacture of new products, and a reduction in deformation problems of the bushing base which become progressively more significant as bushing surface area becomes larger.

Nevertheless, the advantage of an increase in the number of orifices per surface unit of the plate is, in practice, rapidly reduced by the flooding problem which occurs at the time of a filament rupture and which is produced much more easily since the distances between adjacent orifices are smaller, and the fiberization conditions, particularly the temperatures adjacent to the orifices of the plate, are less stable or less uniform.

In order to economically use bushings having a large number of orifices at a high density, and to achieve greater production capacity than that of the standard installations, it has been regarded as necessary to separate easily the glass into as many filaments as there are orifices, and to maintain this separation during the entire fiberization operation.

Various kinds of apparatus and processes have been proposed in efforts to obtain good fiberization stability with orificed plates, to decrease the number of filament ruptures and the risk of partial or total flooding of the

plate, since flooding generally leads to lengthy delays in order to restart the fiberization operation. Among the various patents granted in this field, U.S. Pat. No. 3,905,790 is representative. This patent describes a flat-base bushing having a large number of orifices per unit of the surface and on the order of 30 orifices per cm² or more. The formation of the filaments and maintenance of their separation requires a precise control of the temperature of the bushing base, by regulating the electrical energy provided and cooling it with a relatively large volume gas current continuously blown at high speed. The force of the gas blowing against the bushing base may cause breakage of fibers particularly when small diameter fibers are being drawn. Moreover, some turbulence of gas flow is inevitable and this turbulence leads to lack of uniformity in temperature on the base. This lack of uniformity introduces differences in viscosity of the glass being drawn from the orifices which leads to fiber breakage and differences in fiber diameter in fibers drawn from different orifices. Numerous modifications intended to solve the problems which have arisen when attempts are made using this technique have been proposed.

One modification described in French Pat. No. 2,297,194, consists of establishing and maintaining a significant temperature differential between the glass adjacent to the plate and the outer surface of the plate. The temperature of the plate is maintained at a temperature which is 28° to 83° C. lower than the temperature of the glass and this was found to reduce the tendency of the glass to flood. The temperature differential is obtained by a constant high volume and high velocity blowing of air on the bushing base.

Another modification, described in U.S. Pat. No. 4,033,742, consists of constantly blowing a high volume of high velocity cooling air from two series of delivery jets placed on both of the longer edges of the plate forming the bushing base. The delivery jets, which form an angle between 30° and 60° in relation to the plate, are placed at a distance from the center of the said plate which is between 5 and 127 cm, and release air jets at speeds of about 30 to 120 m/sec. The flow of air reaching the orifices is intended to be more uniform and an excessive consumption of air is intended to be avoided.

In spite of the modifications made, these attempts to eliminate tips suffer certain disadvantages which arise because of the use of blowing gas. In particular, it is difficult to obtain relatively uniform temperatures over the entire group of orifices and a constant and uniform cooling of the glass cones issuing from the orifices. In the case of flooding of the flat base, for instance after filament rupture, the restart of fiberization is still a long and complicated procedure. In effect it is necessary after complete flooding of the bottom of the bushing to increase the gaseous flow to obtain solidification of the glass, to thereafter proceed with alternate reductions and increases in the gaseous flow to gradually reduce flooding. All these operations readily result in thermal imbalance of the bushing, harmful to its proper operation. This type of process is all the more difficult if not impossible to implement when very small diameter fibers are intended to be manufactured since the force of the gas currents tends to fracture the tiny fibers. Furthermore, the fiberization apparatus is fairly complicated due to the presence of equipment for the supply of gas and of the system for regulating the various parameters relative to the gas blowing.

In an effort to decrease the tendency to flood the bushing, French Pat. No. 2,128,312 describes a process according to which a special gaseous mixture is directed toward the bushing base, whether it is made as a flat plate with orifices or as a plate having parallel, longitudinal channels perforated with a row of orifices. This process consists of continuously emitting an inert or nonoxidizing gas and a hydrocarbon gas which is decomposed by heat in order to deposit carbon and cause an adsorption of hydrogen on the bushing base. The carbon deposit, which results from the chemical decomposition of the gases in contact with the hot glass and hot bushing base, is supposed to decrease the wetting of the base by the glass, and tends to counteract the joining of the glass cones which are formed at each orifice. The complexity of the apparatus, which comprises perforated or porous tubular parts for the distribution of the gases and an entire supply system for the inert and hydrocarbon gases as well as the character of the gases utilized, prohibitively increase the cost of the fiberization installations.

Furthermore, the formation of glass fibers in a reducing environment in the presence of fine carbon particles can cause a degradation of the properties of the fibers.

Other proposals have been made, particularly in an effort to control the development of flooding after the rupture of a filament.

One such proposal is shown in U.S. Pat. No. 3,979,195 which connects each orifice to at least two adjacent orifices by fine grooves on the underside of the perforated plate. Hence, during the rupture of a filament, the glass is intended to flow in a groove to supply the filament drawn from one of the adjacent orifices. The filament, thickened by this application of glass, separates into two by the action of a jet of air permanently blown on the bushing base.

Besides the disadvantages of the permanent blowing of gas already mentioned, this system is delicate to implement. In effect, if the glass running through the channel is too cool, there is risk that when it contacts the adjacent cone it will cause a rupture of the adjacent filament, which will lead to an uncontrolled localized flooding; if the glass is too hot, the reduction in its viscosity increases the risk that it will migrate outside the channel and cause an equally uncontrollable flooding.

Another proposal is found in U.S. Pat. No. 3,982,915, which shows a modification of the structure shown in the patent identified just above. According to this patent, the orifices are perforated in a flat plate and arranged in zones containing several dozen orifices. At the heart of each zone the orifices are closely paired in groups of two or three, for example identified as a, b, and c in the patent.

When a filament descending from "a" is accidentally broken, the glass flowing through "a" wets the metal separating the three orifices, preferably supplies the cones descending from "b" and "c", and is carried along by the latter two. With the permanent jet air action directed to the bushing base, a separation into three filaments re-occurs.

All the disadvantages inherent in the permanent blowing of a gas and in the very localized variations in the viscosity of the glass, possibly leading to a chain-reaction rupture or to an uncontrolled flooding are again present. In addition the start-up operation of the bushing initially requires the total flooding of the perforated base plate and it follows that the subdivision into filaments is long and delicate.

Another approach is disclosed in U.S. Pat. No. 3,574,581 which illustrates in FIGS. 8 and 9 a thin dimpled sheet 50 affixed to a base such as waffle plate 51. The dimples are said to be in the shape of sections of spheres and have one or a cluster of orifices (7 to 50) extended through each dimple. According to this patent glass under pressure in liquid form is extruded through the orifices preferably by means of a viscosity pump. Heating is provided by either heating of manifold 10, or the waffle plate 51. There is no joule effect heating of the dimpled sheet 50. Fibers are principally formed by extrusion and not by attenuation. The bushings are intended to be small as compared with prior art bushings (Col. 6, Line 37) and pressures of several hundred p.s.i. are contemplated.

Another more recent approach is shown in Belgian Pat. No. 876,072 of May 7, 1979. This patent discloses what amount to tips of cubical external configuration formed by machining grooves at right angles to each other into the base of the bushing. The patent states that it is essential that jets of air be blown against the bushing base.

From the foregoing it will be seen that, in the prior art, numerous techniques have been proposed for attempting to reduce the tendency towards flooding of the bushing, and thereby attempting to reduce the problems of establishing fiberization after such flooding.

SUMMARY AND OBJECTS OF THE INVENTION

In accordance with the present invention, instead of working toward reducing the tendency towards flooding, provision is made for obtaining a controlled and stable flooding, confined to a well defined area, perforated with a plurality of orifices arranged to facilitate restarting and using operating conditions such that fiberization of the glass may proceed selectively either into a single fiber from said area or to plural fibers therefrom. The system is designed to function either with or without such flooding. Indeed, the present invention provides for alternative operation of a given bushing under two different fiberizing conditions, in one of which individual fine filaments are drawn from individual orifices, and in the other of which larger single filaments are controllably drawn from groups of flooded orifices. In this way, the invention makes possible the use of a given bushing for production of different sizes of fibers, or different types of products, either simultaneously or sequentially. For example, a bushing may be used to produce a strand made of fibers of different sizes or after manufacture of a strand of one fiber size, the bushing can be used to produce strand comprising fibers of a single size. Since this is accomplished according to the present invention in a manner establishing control of flooding, many collateral advantages result including the practicality of employing bushings having increased numbers of orifices, closer spacing of orifices, and smaller orifices.

Another objective of the present invention is to increase the number of orifices per unit of surface area and the total number of orifices per bushing, in order to obtain strands made up of numerous elementary filaments, while maintaining good fiberization stability, even for the manufacture of filaments of small diameter.

These factors, namely the increase in the number of orifices and the improved fiberization stability, result in a reduction in the number of filament ruptures and

therefore a considerable increase in the manufacturing yield.

These and other objectives are achieved by the employment of novel forms of bushings and operating methods as fully described herebelow.

Briefly, the invention contemplates delivering attenuable material in attenuable condition through series of downwardly projecting bosses having walls containing alveoles in communication with the attenuable material, each boss having a bottom wall having a substantially continuous surface. The alveoles have a plural orifices extending through the bottom walls. It is contemplated to concurrently draw at least one filament from each alveole, independently of each other alveole, regardless of whether or not said material has flooded the bottom surface surrounding the orifices communicating with any individual alveole.

An important feature of the present invention is the deliberate and controlled flooding of a multiplicity of fiber forming regions, established by the bosses above referred to, each of which is provided with a plurality of orifices; this arrangement providing for isolation of the orifices in one boss from the orifices in the other bosses. This in turn enables the deliberate and controlled flooding which is used for several different purposes. For example, it is used during the start-up of a winding operation so that the operator need handle only a relatively small and manageable number of filaments as compared with the total number of fiber forming orifices in the bushing bottom, regardless of whether the start-up is being effected to produce one filament from each orifice or to produce a larger single filament from each alveole.

The controlled and deliberate flooding is thus used to provide for selective production of one or a plurality of filaments from each of the multiplicity of fiber forming regions.

Still further, the controlled restriction of flooding to a limited number of fiber forming orifices facilitates the use of the invention in applications where end products such as rovings or chopped strand are directly formed from molten glass without manual intervention, that is, in so called in-line transformation applications. As an example, if there are four fiber forming orifices in each region and each such region is isolated from other regions, and if a single filament issuing from one of the orifices breaks, flowing will be confined to a total of four orifices and the fiberizing operation may be continued without any interruption. Flooding of the orifices communicating with one alveole may stop after the glass flowing from two or three orifices is combined and frequently while fiberization of glass issuing from the other alveoles continues, a single fiber from the four orifices of the flooded region is formed having a diameter which is about twice the diameter of the individual fibers issuing from the four orifices. In the context of a bushing having several thousand orifices, continued production with one or a few filaments having a diameter up to twice the size of the remainder of the filaments will have no material impact on the quality of the strand produced so that the operator need not interrupt the winding operation when a limited number of breaks occur.

One of the objects of the invention is to maintain the group of orifices of the bushing base plate and the glass issuing therefrom at a temperature which is the most stable and the most uniform value possible, and to control the cooling of the glass at the exit of each orifice,

that is to say at the level of the filament-forming bulbs, so as to separate efficiently and selectively, these bulbs during filament formation.

In addition, the present invention provides for good fiberization stability even for the manufacture of filaments with small diameters, and this without the numerous disadvantages encountered in known processes or apparatus. Various of these factors, especially the capability of using a high number of orifices per unit of surface area and the improvement of the fiberization stability, enable the manufacturing yield to be increased considerably.

In one of its aspects, the invention involves regulating the flooding of the bottom surface of each boss defining the floor of each alveole by controlling the cooling of the attenuable material delivered into the orifices through the bottom wall of said boss.

In accordance with another aspect of the invention, the cooling is controlled to provide for flooding of the bottom surface of the boss defining the floor of each alveoles thereby establishing formation of a single filament from all of the orifices of each of said alveole.

In accordance with still another aspect of the invention, after establishment of the single filament, the cooling is controlled to effect a separation of glass forming the single filament into separate filaments, one from each orifice of each of said alveoles.

A typical start-up process according to the invention comprises flowing the molten material through a bushing of which the base is made of a plate containing a series bosses, each equipped with a plurality of orifices through its bottom wall; flowing the molten material through the said orifices and covering the underside of the said bottom walls by forming one globular mass per alveole; drawing one primary stream per alveole; and directing a gas current onto the said bosses and thus causing the subdivision of each primary stream into as many elementary filaments as there are orifices, combining filaments to form at least one strand wound onto a rotary support and continuing the attenuation of the elementary filaments in the absence of the gas current used during the starting procedure.

In accordance with the invention, one means of cooling the glass is by thermal exchange between the walls of the bosses and the ambient gases circulating through the grooves separating the said bosses, and carried along by the filaments during attenuation.

This cooling of the glass has the effect of reducing the temperature variations existing at the level of the bushing orifices, and increasing the viscosity of the glass leaving the orifices.

Preferably, cooling elements such as fins, placed near the bosses are used to compensate for thermal imbalances of the bushing at the level of the orifices which would adversely affect the fiberization stability, and which may still exist despite cooling by thermal exchange with the ambient gases. Heat radiated from the bosses and the glass to the fins is transferred by conduction to manifold means containing a liquid coolant. Cooling may be regulated according to the temperatures of the molten glass at the exit of the various orifices.

This cooling achieves such a uniformity of temperature and a stable condition of fiberization, that use of a continuous high volume and high velocity blowing of air or gas toward the bushing is unnecessary.

The cooling particularly results from thermal exchanges by radiant heat transfer between the walls of

the bosses and the cooling elements, and induces different drops in temperature between the levels of entry of the glass into the alveoles and the undersides of the bosses depending upon differences in the temperature at the points of entry of glass into different alveoles.

The drops in temperature can be regulated to achieve uniformity of temperature at the bushing base, in particular, by positioning the cooling elements or a part of the elements of the cooling means in grooves separating the bosses and by placing them at varying heights in relation to the bottoms of the bosses.

According to one characteristic of the invention, the drop in temperature thus created between the levels of entry (P_E) of the molten material into an alveole and the undersurface of the corresponding boss or fiberization level (P_F), has a value at least equal to 20° C. For the fiberization of glass or of similar thermoplastic materials, the drops in temperature in the various alveoles will advantageously range between about 20° and about 140° C. and preferably between about 30° and about 90° C.

According to another characteristic of the invention, the temperature of the glass in the orifices of a boss is practically equal to the temperature of the metal directly adjacent to each orifice. This temperature itself, is lower than the temperature of the region of the bushing at the upper edges of the alveoles.

The cooling of the bosses and glass bulbs by radiant heat transfer, possibly controlled by adjustment of the position of the cooling elements, is a function of the dimensional characteristics of the bushing. The characteristics having significant influence on these thermal exchanges are, in particular, the height of the bosses and the thickness of various walls as stated hereafter.

A particular advantage of the use of bosses on the bushing bottoms is that the heating current path is through the wall portions of the bushing bottom between bosses and not through the bosses themselves. As a consequence of this the thickness of the alveole bottom wall can be varied as desired without interference with the electrical resistance properties of the bushing as a whole. From an electrical point of view, the boss-type bushing bottom has a similarity to tipped bushing bottoms in that it provides plural paths between and around the bosses having substantially equal electrical resistance characteristics so that a uniformity of temperature is achieved without the disadvantages and complications which are inherent in the tipped bushing configuration. Bosses having relatively thin bottom wall sections can be produced, thereby minimizing the friction effect on the glass as it flows through the orifices. The reduction of the friction effect through the orifices as compared with tips is especially significant.

One of the important characteristics of the invention is the ability to manufacture, from the same bushing, strands made of n or of N elementary filaments (N being a larger number than n) by controlling the fiberization conditions in a unique manner. This is preferably accomplished by regulation of the cooling such as by use of a low volume, low velocity gas current sweeping the bushing base, which regulates the drop in temperature induced in the alveoles and also by regulation of the drawing speed of the filaments.

In accordance with this technique, when one desires to go from a strand made of N filaments to a strand containing n filaments, at the time of re-start the flooding of the underside of each boss is maintained by the absence of the blowing of gas on the bushing base,

thereby modifying the fiberization parameters by reducing the induced drop in temperature in the alveoles.

When it is desired to change from n to N filaments, a gas current is used at the time of the restart and the parameters of fiberization are modified to increase the drop in temperature in the alveoles.

It is important to note that after this change the diameter of the filaments can be made smaller even if the drawing speed of the filaments is decreased.

Among the various other advantages brought about by the present invention, one of the more notable is the control of the flooding of the perforated zones, which give the bushings an exceptional flexibility of utilization; thus, at the time of the re-start, the operator manipulates only a relatively small number of elementary filaments (only as many as there are alveoles), and can very rapidly obtain a strand made of n or of N filaments by use of selected parameters of fiberization.

Further, the wide variety of strands suitable with manufacture from a given bushing, and particularly the possibility of drawing filaments of fairly small diameter (for example 10 microns) at relatively low speed of drawing enables the direct formation of semi-finished products. It is therefore possible to manufacture, directly under of bushing, low yardage windings known as rovings. Another possibility is the direct feed of strand from a bushing to a chopper to manufacture chopped fibers.

It should also be noted that the rupture of a filament issued from an orifice does not necessarily cause an interruption in manufacture. In effect, if the glass flowing through the orifice is sufficiently hot, it will supply the bulbs of the other filaments issued from the same alveole, and the drawing can be continued with a lesser number of filaments being drawn from the alveole. For a bushing containing several thousand orifices, the formation of one or more filaments of larger cross-section will not affect materially the quality of the strand produced. Up to a reasonable number of breaks, so long as fiberization continues at the alveole having the filament rupture, the operator will not have to interrupt the fiberization operation, which is of particular advantage, especially during inline transformation of glass into finished products.

The present invention permits the manufacture of fibers at a fiberization temperature which, at the level of the orifices, is lower than with the classical process utilizing bushings with tips. For the fiberization of identical glasses, a result is an increase in the life of the bushing.

Since the glass has a relatively low temperature at the exit of the orifices, in the event of a filament rupture, the flooding takes place more slowly and in any event is readily limited to the single boss concerned.

This advantage enables the continuation of the fiberization operation without interruption to the end of the winding operation and, therefore, the increase in the number of full bobbins.

The molten glass feeder used in carrying out the invention comprises a glass supply source connected to a bushing whose base consists of a plate provided with series of bosses separated by spaces, the undersurface of each boss being perforated with a plurality of orifices. It also preferably includes at least one blowing manifold placed laterally below the bushing base as well as elements for attenuation and sizing of the glass filaments. It preferably further comprises, in combination with this plate, cooling elements of fins, in proximity to the

bosses. The shape of the bosses, their size and spacing are such that, taking into consideration the heat exchange with the ambient gases entrained by the filaments during the attenuation phase and the heat exchange by radiation to the fins, temperature drops at least equal to 20° C. are created between the entry level (P_E) of the molten glass into an alveole and the undersurface of the boss, that is, at the fiberizing level (P_F). The dimensional parameters referred to above are calculated for each busing as a function of the desired temperature drop in an alveole, knowing that the mean value is preferably on the order of 10° to 20° C. per millimeter of glass height within the alveole, using (P_E) as the starting point.

The undersurface of each of the bosses is preferably substantially continuous. In one embodiment of the invention the orifices perforated therein are provided in a regular pattern with respect to the vertical axis bisecting said surface, being symmetrical with respect to this axis.

When one filament per alveole is drawn, this arrangement of the orifices produces a more uniform flow of glass supplying the bulb of the said filament.

In accordance with one embodiment of the apparatus, the bosses have vertical walls and their exterior section is square.

In accordance with another embodiment of the apparatus, the bosses have vertical walls and their exterior section is circular.

In accordance with one of the characteristics of the invention, the bosses are arranged in regular intervals in groups, each group formed in at least one row extending at a right angle to the longitudinal axis of the bushing. The distance between two consecutive groups is such that a cooling element may be inserted with space on each side of the element to allow for air flow. When the group is made up of at least two rows, the bosses of the rows are preferably staggered with respect to one another.

The cooling apparatus likely to be connected to the bushing preferably comprises a series of elongated elements cooled by conduction of convection or both. In a preferred form, a multiplicity of thin conventional fins soldered to at least one hollow body cooled by a fluid are employed.

Furthermore, the placement and dimensions of the bosses form a network of baffles at the base of the bushing, which guide and direct the air currents induced by the attenuation of the glass, reduce turbulence and contribute to the stabilizing of the bulbs. This effect is reinforced by the presence of the cooling fins.

Preferred fiberization apparatus and method in accordance with the invention are described in detail hereinafter and illustrated by the following drawings:

FIG. 1 is a schematic frontal overview of an apparatus used for mechanical attenuation of continuous fibers by winding onto a high speed spindle, including a bushing of the invention;

FIG. 2 is a transverse section of part of the bushing base shown in FIG. 1;

FIG. 3 is a longitudinal section of part of the bushing base shown in FIG. 1;

FIGS. 4A, B, C and D illustrate the various phases of starting a bushing according to the invention;

FIG. 4E is a view similar to FIG. 4D, illustrating a condition of operation in which a single filament is drawn from one boss and plural filaments are drawn from other bosses;

FIGS. 5, 6, 7 and 7a are partial plan views of the base of various bushing base configurations according to the invention;

FIG. 8 is a longitudinal cross-section of the bushing base, taken on line 8—8 of FIG. 5;

FIG. 9 is a horizontal cross-section of one of the bosses shown in FIGS. 5 and 8, taken on line 9—9 of FIG. 8;

FIG. 10 is a vertical cross-section of a modified form of boss;

FIGS. 11 and 12 show full, schematic front views of installations for direct manufacture of roving packages;

FIG. 13 shows a full, schematic front view of an installation for direct manufacture of continuous mat strands; and

FIG. 14 shows a full, schematic front view of an installation for direct manufacture of a blanket of chopped fibers.

DETAILED DESCRIPTION OF THE INVENTION

FIG. 1 shows, by way of example, the overall configuration of a fiberizing apparatus for forming glass fibers from glass in attenuable form and includes a bushing incorporating the principles of the invention.

Bushing 1, made for example from an alloy of Pt 90%, Rh 10%, is equipped with terminals 2 for the supply of electrical current used for heating by the joule effect. It contains molten glass flowing from orifices grouped in fiber forming regions on the undersurface of a series of cellular members termed bosses 4 preferably formed of the same alloy as the bushing and projecting from the base of plate 5. The bushing is supplied with glass from a known glass supply source which can be the forehearth of a direct melt oven from which the glass flows into the bushing in molten condition or even a supply system delivering the glass as marbles, the latter being remelted in the bushing. Regardless of the supply source used, the flow of molten glass through the orifices is ensured primarily by the hydrostatic pressure of the molten mass located above the base plate. The glass is attenuated into elementary filaments 6 by suitable means such as a revolving spindle 7. In the manufacture of glass fiber strand, after application of sizing by means of a sizing pad, shown at 8, the filaments are gathered into one or more strands 9 by the means usually employed in this technique, such as combs 10 and 11. The strand is then wound around the revolving spindle 7 along which the strand is distributed lengthwise of the spindle by means of a distribution means such as the helical guide 12.

A blowing manifold 13, shown in FIGS. 1 and 4C, is mounted adjacent to and below the fiberizing level, and is provided with a series of openings 14, the openings being directed toward the bushing base. The openings can be provided with nozzles or take the form of simple orifices, placed closely together and parallel to the longitudinal axis of the bushing.

The manifold 13 is provided with a row of orifices of 1 mm in diameter and of which the distance between axes is 2 mm. The length of the row is at least equal to that of the length of the bushing.

This manifold is placed below the fiberization level at a suitable distance, as for example between 100 and 160 mm from the longitudinal axis of the said fiberization level.

It can be stationary or rotary mounted; in the latter case its rotation speed can be on the order of 2 to 3

rotations per second so as to assure a uniform and complete blowing of the fiberization level. Means for rotating the manifold are shown schematically at 13a. The rotation of the manifold assures that the entire base of the bushing is swept with gas during start-up and re-starting of the bushing. The periodic delivery of the gas produces a periodic variation in temperature and viscosity of the glass adjacent the orifices.

Other methods of blowing can be employed. For example, the gas current can thus be delivered by a simple flexible tube having a large diameter, directed and manually displaced toward the bushing base, or by several stationary tubes of large diameter.

The manifold 13, connected to a source of gas under pressure, not shown, provides for delivery of a current of gas at the time of the start of the fiberization operation, as explained hereafter:

In addition to cooling by thermal exchange between the bosses and the ambient gases circulated between the grooves separating the bosses, it is preferred that cooling apparatus, partially shown in FIGS. 2 and 3, and preferably of the fin cooling type be provided. The fins 15 are connected to at least one main tube or manifold 16 in which a cooling fluid, such as water, circulates. These fins are preferably constructed of metals having a good thermal conductivity.

In the embodiments shown in FIGS. 5 and 6, the fins 15 are preferably provided adjacent the spaces separating consecutive rows and can be individually adjusted to permit partial projection of the fins into these spaces to foster production of the desired temperatures around the fiberization orifices.

The start-up of bushings in accordance with the invention, is illustrated by reference to FIGS. 4a, 4b, 4c and 4d which show a group of bosses projecting downwardly from a bushing bottom. This sequence of Figures illustrates the mode of operation employed when it is desired to form one filament from each orifice of an alveole.

The molten glass supplying bushing 1 passes into the alveoles formed by bosses 4, flows through the different orifices 3 perforated on the undersurface of each of the bosses and rapidly floods said surface as illustrated in FIG. 4a. The flow causes formation of one single globular mass 20 per alveole which descends gradually as a result of its own weight, entraining in its wake a single stream of glass called a primary stream 21 illustrated in FIG. 4b.

The series of primary streams 21 so formed are manually collected and low speed mechanical attenuation is instituted.

As shown in FIG. 4c, a gas current, preferably of air at a low pressure is then delivered to the bushing. By way of example, in a typical case, air pressure equal to 100 mm of water. For a bushing of which the base has a surface of about 250 cm², the output of air delivered is comprised between 0.1 and 1 m³ per second. The output rate of the air at the level of the bushing base is a few meters per second, for example from 1 to 10 m/sec.

Subdivision of each primary stream 21 into as many elementary filaments 22 as there are orifices at the base of each alveole is therefore produced instantaneously. Separation of the cone of glass issuing from the four orifices into four streams which constitute the beginnings of four elementary elements 22 is illustrated in FIG. 4c. In FIG. 4d, the supply of blowing gas from the manifold has been interrupted and the four filaments are being attenuated.

The elementary filaments 22 are gathered into at least one strand and wound on a revolving spindle and filament attenuation proceeds. Preferably the gaseous current is maintained until the start of formation of the package at which point it is terminated.

When a rotary blowing device is employed, the glass issuing from the orifices is periodically cooled as the glass cones are swept by the gas. Preferably the glass is alternately pulled by the operator and cooled by the gas during the starting procedure.

When it is desired to draw one filament per alveole, substantially the same operatory cycle is used except that the action of the gas current is eliminated; one elementary filament per alveole as shown in FIG. 4b is thus obtained.

Although it is preferred that the gas current be terminated once fiberization has begun, since the speed of the gas current is so low, it is possible, although unnecessary when drawing a filament from each orifice as in FIGS. 4c and 4d, to maintain it during the entire fiberization operation.

FIG. 4e illustrates a condition of operation which occurs when filament breakage has occurred at one alveole. When one filament breaks, the glass issuing from the orifice where breakage occurred will flood over the surface of the boss beneath the alveole and combine with the glass flowing from one or more of the other orifices from the same alveole. Since the glass cannot bridge the gap between alveoles, at the most the result is that flooding is confined to glass flowing from a single alveole and the glass issuing from the four orifices will produce a single filament having a diameter larger than the diameter of the filaments issuing from the other alveoles. As noted above, the presence of a few larger filaments being drawn from the bushing, will not affect the quality of the end product so that an interruption of the fiberizing operation is not required.

By way of example, FIGS. 5 and 6 show bosses with 4 and 7 orifices respectively. It is possible to increase or decrease the number of orifices per alveole, depending particularly on the size of the alveoles, the diameter of the orifices, and the interaxial distances.

The number of orifices selected is the result of a compromise between the best possible orifice density and good bulb separation during the entire fiberizing process.

Regardless of the number of orifices selected, it is to be noted that the centers of said orifices are advantageously located regularly on concentric circles, which have the center on the vertical axis of the alveole. This center can also be the center of a central orifice. The edge-to-edge distance of the orifices may vary from 1 to 0.2 mm or less, but is preferably between 0.2 and 0.5 mm.

The bosses may be arranged in single rows or in double rows at a right angle to the longitudinal axis of the bushing base, as shown in FIG. 5.

The bosses in each row in FIGS. 5 and 6 are separated by grooves. The spacing "a" between bosses should be at least equal to 0.1 mm, but preferably between 0.4 and 1 mm. It is preferred that the spacing "b" maintained between rows, as shown in FIG. 5, be greater than the thickness of the cooling fins in order to accommodate the fins, with space at each side for air flow. Therefore "b" typically can vary between 2.5 and 5.5 mm and preferably between about 3.5 and 4 mm.

FIGS. 5 to 7 show bosses of cubical or circular shape. Other shaped bosses may be employed to the extent that they can be arranged in compact groups.

FIG. 7 illustrates an embodiment wherein fins are spaced between every other row of bosses. In the embodiment of FIG. 7 the bosses are staggered in order to maximize the radiant heat transfer between the sides of the bosses which are not immediately next to a fin and the fins themselves. Still another advantage of the staggered arrangement is that it permits an increase in the density of bosses. The cylindrical form of boss is of advantage when the staggered arrangement is employed in that it permits a close spacing of the bosses. To increase the boss density, the distance "b" of FIG. 7 may be quite small and may even be a negative number.

FIG. 7a illustrates a cylindrical form of boss wherein each boss is provided with three orifices. The bosses may be staggered as in FIG. 7 and fins may be arranged between every row as in FIGS. 5 and 7 or between alternate rows as in FIG. 7.

One particular advantage in the use of bosses, whether the bosses in a particular series are separated by grooves or not, is that the main electrical current flows essentially in the base plate between the bosses, rather than in the walls of the bosses. It results, particularly that the thickness of the underside of the bosses can be chosen independently from the electrical characteristics of the bushing as a whole. Thereby the bushing with bosses presents electrical characteristics similar to those of the classical bases with tips, without presenting the disadvantages. Preferably a large number of relatively small bosses are provided thereby yielding more unimpeded current paths than would be the case with large bosses in a bushing of given size.

Certain dimensional characteristics are illustrated in FIG. 8; these include thicknesses e and f corresponding respectively to the bases of the bushings and bosses, height h and thickness p of the sidewall of the latter.

The determination of these characteristics is essentially conditioned by the phenomenon of electrical energy dissipated by joule effect, the mechanical resistance of the bushing, the phenomena of thermal exchanges, the glass output per orifice and the number of orifices per surface unit.

For the purpose of imparting sufficient mechanical strength to the bushing base while using the least amount of metal possible, in a typical bushing the thickness e may vary from 0.5 to 3 mm and preferably from 1 to 2 mm.

This thickness, determined independently of the dimensional characteristics of a boss, can be different from one point to another in the bottom and is chosen so as to obtain the most homogeneous distribution possible of the electrical current on the entire bushing base.

The thickness of the bottom of a boss which partially conditions the output of glass can vary independently of the other dimensional characteristics; by choosing very small thicknesses, the resistance to flow within the orifices is reduced to the minimum, so that startup time is minimized and high output from orifices of small diameter can be obtained. This thickness f can vary from 0.2 to 2 mm and preferably from 0.4 to 1 mm, depending on the diameter of the orifices.

The degree of cooling of the glass within an alveole depends mainly on the height h and the thickness p of the wall of the corresponding boss.

Referring to FIGS. 9 and 10, the thickness p of the wall P can conveniently be constant, when the boss has

a cylindrical wall configuration both internally and externally. It can also vary in the horizontal plane, when a boss having a cubic exterior has a cylindrical inner configuration, as shown in FIGS. 5 and 9. The thickness p can also vary uniformly in a vertical plane as shown in FIG. 10. In this case the thickness of the wall P will vary from the joining point of the boss with the bushing base to the underside of the said boss, from a value p to a value p^1 , p^1 being less than p. This configuration provides for greater conductivity at the top than at the bottom of each boss.

Generally for bushings formed according to the invention, h varies from 1 to 10 mm and p from 0.2 to 2 mm and preferably from 0.4 to 1 mm.

For an explanation of the effect of temperature conditioning within the alveoles, that is, the manner in which temperature differences existing in the glass as the glass enters different alveoles are minimized at the level where the glass exits from the alveoles, reference is made to FIG. 8. At level P_E , defined as the mean entry level of the glass into the alveoles, the respective glass temperatures at the entrance of two alveoles 1 and 2 are designated by T_{E1} and T_{E2} and the temperatures at the base of the corresponding bosses, around the orifices, i.e., at the mean fiberizing level P_F , are designated by T_{F1} and T_{F2} . If T_{E2} is greater than T_{E1} , all other parameters being constant, the temperature drop in alveole 2, $\Delta T_{N2} = T_{E2} - T_{F2}$, is greater than the temperature drop in alveole 1, $\Delta T_{N1} = T_{E1} - T_{F1}$, owing to the greater thermal exchange by radiation of heat and by convection.

Consequently the temperature difference at the mean fiberizing level, $\Delta T_F = T_{F2} - T_{F1}$, will be smaller than the temperature difference at the entry level of the alveoles $T_E = T_{E2} - T_{E1}$. This thermal damping effect, i.e., the reduction of the temperature difference, at the fiberizing level from the temperature differences at the entrance of the alveoles, becomes larger as there is an increase in the temperature drop in each alveole.

Although cooling fins may not be required, if the reduction in the differences in temperature at level P_F is nevertheless insufficient, the bushing base configuration of the invention makes it possible to insert cooling fins 15, thereby controlling the desired drops in temperature in the various rows of alveoles.

The reduction in the range of temperature variations at the fiberization level P_F is such that the constant use of cooling gas can be avoided and fiberization stability is at least as good as is obtained with tips, which facilitates the manufacture of filaments of small diameter and high yields. This very even temperature at the level of the orifices has the added advantage of decreasing unintentional variations in diameter of the filaments produced for an area of given fiberization temperature.

This reduction in the size range, along with the possibility of obtaining filaments of fairly small diameters, at relatively low pull rates, makes the bushing, according to the invention, particularly well suited for the manufacture of semifinished products.

FIGS. 11 to 14 illustrate examples of application of the invention.

The first illustrates the manufacture, directly under the bushing, of low yardage winding from a single bushing (FIG. 11) or from several bushings (FIG. 12).

The second illustrates the manufacture of mat from continuous strands issued by a plurality of bushings, according to an apparatus such as the one represented in FIG. 13, showing one of said bushings.

The third, concerning the manufacture of chopped fibers directly under the bushing, is illustrated in FIG. 14. This one shows an example of an installation enabling the continuous production of a blanket of chopped fibers.

Direct or in-line transformation of product from the bushing is facilitated because of the relatively few breaks which occur with bushings formed in accordance with teachings of the present invention and because relatively slow operating speeds are feasible.

The advantages of the process and of the apparatus previously described will be clearly shown in the following examples, given as non-limitative and illustrating some particular embodiments of bushings according to the invention.

EXAMPLE 1

A bushing base is made of a metal plate of 90% platinum-10% rhodium and comprises 40 rows of bosses at the rate of 10 bosses per row, each boss being perforated with 4 orifices.

The arrangement of the bosses and the structure of the corresponding alveoles are those shown in FIGS. 5, 8 and 9. The various dimensions are the following:

- bushing base=380×56 mm
- thickness e=1.5 mm
- distance between 2 bosses: a=1 mm, b=3.5 mm
- cross section of the boss=4.7×4.7 mm
- height of the boss h=4.5 mm
- thicknesses: f=0.5 mm, p(minimum)=0.35 mm
- diameter of the orifices=1.6 mm
- distance from edge to edge d=0.2 mm

According to one mode of operation, wherein four filaments are drawn from each alveole, a strand of 900 tex, made up of 1600 elementary filaments of 17 microns diameter, is obtained with this bushing using a pull rate of 12 m/sec. The average fiberization temperature, measured by optical pyrometry, varies between 1130° and 1140° C. The drops in temperatures induced in the alveoles fluctuate between 80° and 90° C., the cooling fins being placed so that their upper extremity is located about 2 mm below the base of the bosses.

The rate of production per day is 890 kg.

According to the second mode of operation, wherein one filament is drawn per alveole, a strand of 1000 tex, made up of 400 elementary filaments of 36 microns diameter is obtained with the bushing at a pull rate of 10 m/sec.

The average fiberization temperature is between 1150° and 1160° C.

The drops in temperatures induced in the alveoles fluctuate between 60° and 70° C.

The rate of production per day is 890 kg.

EXAMPLE 2

The base of the bushing, made of the same alloy as in Example 1, comprises 32 rows of bosses at the rate of 7 bosses per row, each boss being perforated with 7 orifices.

The arrangement of the bosses and the distribution of the orifices are those shown in FIG. 6. Their structure is identical to that of the bosses described in Example 1, except for the number of orifices.

The various dimensional characteristics are the following:

- bushing base=380×58 mm
- thickness e=1.5 mm
- distance between 2 bosses: a=1 mm. b=3.5 mm

- cross-section of the boss=6.4×6.4 mm
- height of the boss h=4.5 mm
- thicknesses: f=0.5 mm, p(minimum)=0.5 mm
- diameter of the orifices=1.6 mm
- distance from edge to edge=0.3 mm

The possibilities offered by this bushing of 1568 orifices for a pull rate corresponding to 900 kg/day are illustrated by the examples summarized in Table 1, reproduced hereinbelow.

TABLE 1

No. of Filaments	Count (tex)	Filament Diameter (microns)	Drawing Speed (m/s)
224	128	17	81
224	160	19	65
224	256	24	41
1568	311	10	33
1568	448	12	23
1568	900	17	12
1568	1792	24	6

EXAMPLE 3

In this example, the bushing base is also made of 90% platinum-10% rhodium; it contains 52 rows of bosses at the rate of 19 bosses per row, each boss being perforated with 4 orifices. The arrangement of the bosses and their structure are the ones shown in FIGS. 5, 8 and 9.

The dimensional characteristics of the bushing are the following:

- bushing base=463×111 mm
- thickness e=1.5 mm
- distance between 2 bosses: a=1 mm, b=3.5 mm
- cross-section of the boss=4.7×4.7 mm
- height of the boss h=4.5 mm
- thickness: f=0.5 mm, p(minimum)=0.35 mm
- diameter of the orifices=1.6 mm
- distance from edge to edge=0.2 mm

The possibilities offered by this bushing of 3952 orifices for a theoretical pull rate of 2000 kg/day are illustrated through the manufacture examples summarized in the following Table 2.

TABLE 2

No. of Filaments	Count (tex)	Filament Diameter (microns)	Drawing Speed (m/s)
988	400	14	57,8
988	600	17	38,6
988	1200	24	19,2
3952	800	10	28,9
3952	1200	12	19,2
3952	2400	17	9,6
3952	4800	24	4,8

We claim:

- Apparatus adapted for use in drawing of filaments from attenuable material in attenuable condition, such as molten glass, comprising a bushing having a chamber for the attenuable material in attenuable condition and having a bottom wall with downwardly presented wall portions at higher and lower levels, characterized in that the lower wall portions comprise bottom walls of bosses containing upwardly open alveoles communicating with said chamber, each boss defining one alveole, the bosses being arranged in parallel series and each series comprising a multiplicity of spaced bosses, the lower walls of the bosses each having a substantially continuous bottom wall surface with a plurality of ori-

fices for delivery of the attenuable material from the alveoles, and mechanism spaced below the bushing for drawing filaments from the attenuable material delivered through the alveoles from said chamber, and downwardly open channels between the series of bosses.

2. Apparatus as defined in claim 1 in which the channels surround all sides of each boss, the channels being of sufficient size to inhibit flooding of the attenuable material from the substantially continuous bottom wall of one boss to that of other bosses, either in the same series or in adjoining series.

3. Apparatus as defined in claim 2 in which the bosses have side walls of substantially constant thickness.

4. Apparatus as defined in claim 2 wherein the bosses have side walls of variable wall thickness interconnecting the bottom wall of the bushing and the bottom walls of said bosses.

5. Apparatus as defined in claim 4 wherein the thickness of said boss side walls decreases uniformly from the bottom wall of the bushing to the bottom walls of the bosses.

6. Apparatus as defined in claim 2 wherein the orifices in each of said bosses are equidistantly spaced from the vertical axis extending through the center of each boss.

7. Apparatus as defined in claim 2 in which each boss is of substantially the same overall dimension in the direction of its series and transversely of its series.

8. Apparatus as defined in claim 7 in which the downwardly presented surface of each boss is planar throughout the region immediately surrounding the orifices therethrough.

9. Apparatus as defined in claim 8 in which each boss is provided with a clustered group of at least three orifices per alveole.

10. Apparatus as defined in claim 9 in which orifices in communication with each alveole are spaced equidistantly from adjacent orifices in communication with the same alveole.

11. Apparatus as defined in claim 2 wherein the channels surrounding the bosses extend from the downwardly presented wall portion at the lower level to the downwardly presented wall portion at the higher level.

12. Apparatus as defined in claim 11 wherein the height of each said boss is from about 1 mm to about 10 mm.

13. Apparatus as defined in claim 11 wherein the thickness of the side walls of said bosses varies from about 0.2 mm to about 2 mm.

14. Apparatus as defined in claim 11 wherein the thickness of the side walls of the said bosses varies from about 0.4 mm to about 1 mm.

15. Apparatus as defined in claim 9 characterized in that the edge-to-edge distance separating orifices on said alveoles is less than about 1 mm.

16. Apparatus as defined in claim 15 characterized in that the edge-to-edge distance separating orifices is between about 0.2 mm and 0.5 mm.

17. Apparatus as defined in claim 2 wherein the bosses have a cylindrical cross section.

18. Apparatus as defined in claim 17 wherein the bosses have side walls of substantially constant thickness.

19. Apparatus as defined in claim 17 wherein the bosses in adjacent series are staggered in relation to one another.

20. Apparatus as defined in claim 1 further including a blowing device spaced beneath said bushing, said blowing device having means for directing a current of gas to the region directly adjacent the orifices in the lower walls of said bosses.

21. Apparatus as defined in claim 20 wherein said blowing device is mounted for rotation about an axis which is substantially parallel to the bushing bottom whereby the gas current is periodically directed towards the region directly adjacent the orifices in the lower walls of said bosses.

22. Apparatus as defined in claim 21 wherein the speed of rotation is on the order of two to three rotations per second.

23. Apparatus adapted for use in drawing of filaments from attenuable material in attenuable condition, such as molten glass, comprising a bushing having a chamber for the attenuable material in attenuable condition and having a bottom wall with downwardly presented wall portions at higher and lower levels, characterized in that the lower wall portions comprise bottom walls of bosses enclosing alveoles which are upwardly open to communicate with said chamber, the bosses being arranged in parallel series and each series comprising a multiplicity of spaced bosses, the higher wall portions of the bottom wall comprising a plurality of strip-like wall portions lying between series of bosses and extended between opposite edges of the bushing, means at said edges providing for attachment of electrical connections for effecting electrical resistance heating of the bushing by passage of current through said strip-like wall portions, the lower walls of the bosses each having a plurality of orifices for delivery of the attenuable material, and mechanism spaced below the bushing for drawing filaments from the attenuable material delivered through the alveoles from said chamber, and downwardly open channels below said strips extended between the series of bosses and having side wall portions on the sides of said bosses forming said downwardly open channels, said side wall portions being of sufficient depth to inhibit flooding of the attenuable material from the substantially continuous bottom wall of one boss to that of other bosses in adjoining series.

24. Apparatus adapted for use in the alternative drawing of attenuable material in attenuable condition, such as molten glass, into filaments of different sizes by change of fiberizing parameters, comprising a bushing and mechanism spaced below the bushing for drawing filaments from the material, said bushing having a chamber for attenuable material in attenuable condition and having a bottom wall with downwardly presented wall portions at higher and lower levels, the lower wall portions comprising bottom walls of bosses containing upwardly open alveoles in communication with said chamber, the bosses being arranged in a plurality of parallel series and the lower walls of the bosses having orifices for delivery of said material, the orifices in the bottom of each boss comprising a clustered group of at least three orifices, the downwardly presented surface of each boss being substantially continuous throughout the region immediately surrounding the orifices and the spacing between the orifices being sufficiently close to maintain a condition of flooding of said material on the substantially continuous surface between the orifices in communication with one alveole under specific drawing temperature conditions, and the downwardly open channels being of sufficient depth to inhibit flooding of said material from the substantially continuous

surface surrounding the orifices in one boss to that of other bosses, and thereby provide for drawing of a single filament from the flooded material from an alveole, but the orifices being sufficiently spaced to maintain a non-flooded condition under other specific drawing temperature conditions and thereby provide for drawing of individual filaments from each orifice of said alveole.

25. Apparatus as defined in claim 24 and further including means for changing the fiberizing parameters during drawing of the filaments and thereby effect change between the drawing of a single filament from an alveole to the drawing of plural filaments from an alveole.

26. Apparatus for forming strands from attenuable material in attenuable condition, such as molten glass, comprising a bushing having a chamber for the attenuable material in attenuable condition and having a bottom wall with downwardly presented wall portions at higher and lower levels, the lower wall portions comprising bottom walls of bosses containing alveoles upwardly open to communicate with said chamber, the bosses being arranged in a plurality of parallel series which extend in two relatively angled directions and intersect each other and having two series of parallel downwardly open intersecting channels between the intersecting series of bosses, and the lower walls of the bosses having orifices for delivery of said material, mechanism spaced below the bushing for drawing filaments from said material, and means for cooling the material delivered through the orifices by effecting radiant heat absorption and comprising thermally conductive solid state cooling fins mounted lengthwise of a parallel series of said channels, means for cooling the fins by thermal conduction through the material of the fins lengthwise thereof to at least one end of each fin, said cooling means further including thermally conductive manifold means for a cooling medium, one end of each fin being connected to the manifold means to provide for thermal conduction of heat from the fins to the manifold means, the channels with which the cooling fins are associated being open ended to provide for intake of air and the channels and the cooling fins being proportioned and relatively positioned to provide free flow of air from said channels laterally to the regions immediately below the bosses, and the downwardly presented surface of each boss being substantially continuous throughout the region immediately surrounding the orifices, the orifices in the bottom of each boss comprising at least three orifices, each orifice in communication with an alveole being substantially equidistantly spaced from adjacent orifices of the same alveole and being sufficiently close to maintain a condition of flooding of said material on the substantially continuous surface between the orifices and thereby provide for drawing a single filament from each alveole, and the downwardly open channels between the series of bosses being of sufficient depth and width to inhibit flooding of the attenuable material from the region surrounding the orifices of one boss to another.

27. A method for drawing attenuable material in attenuable condition, such as molten glass, into filaments, characterized by delivering the attenuable material in attenuable condition downwardly through a bushing the bottom of which has a plurality of series of bosses defining alveoles, each series comprising a multiplicity of bosses, each with a bottom wall having a plurality of orifices therethrough in communication with an alveole, and concurrently drawing at least one filament from each alveole, independently of each other

alveole, regardless of whether or not said material has flooded the bottom surface of any individual alveole.

28. A method as defined in claim 27 and further including regulating the flooding of the bottom surfaces of bosses by controlling the cooling of the attenuable material delivered through the orifices through the bottom walls of said bosses.

29. The process in accordance with claim 28, characterized in that the cooling of the glass is effected by drops in temperature created between the level of entry P_E in the alveoles and the level of fiberization P_F of at least equal to 20° C.

30. The process in accordance with either claim 28 or 29, characterized in that the drops in temperature are regulated selectively by adjusting the various cooling elements in relation to the bottom of the bushing.

31. The process in accordance with claim 28, characterized in that the cooling of the glass is such that it is translated by the drops in temperature comprised between 20° and 140° C. and preferably between 30° and 90° C.

32. The process in accordance with claim 28, characterized in that the temperature of the glass in the orifices is practically equal to the temperature of the metal adjacent to each orifice.

33. A method as defined in claim 28 in which the cooling is controlled to provide for flooding of the bottom surface of each of said bosses and thereby establish formation of a single filament from the attenuable material delivered from all of the orifices of the bottom wall of each of said bosses.

34. A method as defined in claim 28 in which the cooling is controlled to effect a separation of the attenuable material into individual filaments formed from the attenuable material delivered from each orifice of the bottom wall of each of said bosses.

35. A method for drawing attenuable material in attenuable condition, such as molten glass, into filaments, characterized by delivering the attenuable material in attenuable condition downwardly through a bushing the bottom of which has a plurality of series of bosses, each boss containing an alveole in communication with the attenuable material in the bushing, series of bosses comprising a multiplicity of bosses with a bottom wall defining the lower boundaries of the alveoles said bottom walls each having a substantially continuous surface having a plurality of orifices therethrough, controlling the cooling of the attenuable material delivered through the orifices through the bottom walls of the alveoles to provide for flooding of the bottom surface of a boss, and drawing one filament from the flooded material on the bottom wall of said boss.

36. A method for drawing attenuable material in attenuable condition, such as molten glass, into filaments, characterized by delivering the attenuable material in attenuable condition downwardly through a bushing having a plurality of series of downwardly projecting bosses, each series comprising a multiplicity of spaced bosses, each with a substantially planar bottom wall having a plurality of orifices therethrough, controlling the cooling of the attenuable material delivered through the orifices of the bottom walls of the bosses to provide for flooding of the bottom surface of each boss, drawing one filament from the flooded material on the bottom wall of each boss, after an interval of said drawing of one filament from each boss, controlling the cooling to establish a temperature of the delivered material at a lower level than that established during said drawing of one filament from each boss, thereby inhibiting said flooding, and drawing an individual filament from the attenuable material delivered from each orifice of the bottom wall of each boss.

* * * * *

UNITED STATES PATENT AND TRADEMARK OFFICE
CERTIFICATE OF CORRECTION

PATENT NO. : 4,391,618

DATED : July 5, 1983

INVENTOR(S) : Lecron et al

Page 1 of 2

It is certified that error appears in the above—identified patent and that said Letters Patent is hereby corrected as shown below:

Col. 4, line 16	"Begian" should read --Belgian--.
Col. 5, line 11	Before "plural" delete "a".
Col. 5, line 28	"managable" should read --manageable--.
Col. 5, line 47	"floowing" should read --flooding--.
Col. 6, line 21	"alveoles" should read --alveole--.
Col. 6, line 31	After "series" insert --of--.
Col. 8, line 13	"utilizaton" should read --utilization--.
Col. 8, line 19	"with" should read --for--.
Col. 8, line 25	"of" should read --the--.
Col. 9, line 10	"busing" should read --bushing--.
Col. 9, line 42	"of" should read --or--.
Col. 11, line 53	After "bushing" delete the comma and insert a period.
Col. 14, line 66	"isused" should read --issued--.

UNITED STATES PATENT AND TRADEMARK OFFICE
CERTIFICATE OF CORRECTION

PATENT NO. : 4,391,618

DATED : July 5, 1983

INVENTOR(S) : Lecron et al

Page 2 of 2

It is certified that error appears in the above—identified patent and that said Letters Patent is hereby corrected as shown below:

Col. 15, line 34 "alveole" should read --boss--.

Col. 18, line 61 "immediatedly" should read --immediately--.

Signed and Sealed this

Twenty-second **Day of** *November 1983*

[SEAL]

Attest:

GERALD J. MOSSINGHOFF

Attesting Officer

Commissioner of Patents and Trademarks