



US009453142B2

(12) **United States Patent**  
**Rolland et al.**

(10) **Patent No.:** **US 9,453,142 B2**  
(45) **Date of Patent:** **Sep. 27, 2016**

(54) **POLYURETHANE RESINS HAVING  
MULTIPLE MECHANISMS OF HARDENING  
FOR USE IN PRODUCING  
THREE-DIMENSIONAL OBJECTS**

*B29L 11/00* (2006.01)  
*B29L 31/10* (2006.01)  
*B29K 105/00* (2006.01)  
*B29K 105/16* (2006.01)  
*B29K 509/00* (2006.01)

(71) Applicant: **Carbon3D, Inc.**, Redwood City, CA  
(US)

(Continued)

(72) Inventors: **Jason P. Rolland**, San Carlos, CA  
(US); **Kai Chen**, Sunnyvale, CA (US);  
**Justin Poelma**, Goleta, CA (US);  
**James Goodrich**, Phoenix, AZ (US);  
**Robert Pinschmidt**, Carrboro, NC  
(US); **Joseph M. DeSimone**, Los  
Gatos, CA (US); **Lloyd M. Robeson**,  
Macungie, PA (US)

(52) **U.S. Cl.**

CPC ..... *C09D 175/08* (2013.01); *B29C 35/0805*  
(2013.01); *B29C 67/0062* (2013.01); *B29C*  
*67/0066* (2013.01); *B29C 67/0081* (2013.01);  
*B29D 11/00009* (2013.01); *B29D 11/00663*  
(2013.01); *C08K 3/0008* (2013.01); *C08K*  
*3/0033* (2013.01); *C08K 5/0008* (2013.01);  
*C08K 5/0041* (2013.01); *C08L 75/04*  
(2013.01); *C09D 135/02* (2013.01); *C09D*  
*175/04* (2013.01); *G03F 7/00* (2013.01); *B29C*  
*2035/0827* (2013.01); *B29C 2035/0855*  
(2013.01); *B29K 2075/00* (2013.01); *B29K*  
*2075/02* (2013.01); *B29K 2105/0002*  
(2013.01); *B29K 2105/0058* (2013.01); *B29K*  
*2105/043* (2013.01); *B29K 2105/16* (2013.01);  
*B29K 2509/00* (2013.01); *B29L 2011/00*  
(2013.01); *B29L 2011/0016* (2013.01); *B29L*  
*2011/0075* (2013.01); *B29L 2031/001*  
(2013.01); *B29L 2031/10* (2013.01); *B33Y*  
*10/00* (2014.12); *B33Y 70/00* (2014.12); *B33Y*  
*80/00* (2014.12)

(73) Assignee: **Carbon3D, Inc.**, Redwood City, CA  
(US)

(\*) Notice: Subject to any disclaimer, the term of this  
patent is extended or adjusted under 35  
U.S.C. 154(b) by 0 days.

(21) Appl. No.: **14/977,974**

(22) Filed: **Dec. 22, 2015**

(65) **Prior Publication Data**

US 2016/0137839 A1 May 19, 2016

(58) **Field of Classification Search**

CPC ..... *C08L 75/04*; *B33Y 70/00*  
USPC ..... 522/81, 71, 189, 184, 1; 520/1  
See application file for complete search history.

**Related U.S. Application Data**

(63) Continuation-in-part of application No.  
PCT/US2015/036946, filed on Jun. 22, 2015.

(60) Provisional application No. 62/133,642, filed on Mar.  
16, 2015, provisional application No. 62/129,187,  
filed on Mar. 6, 2015, provisional application No.  
62/111,961, filed on Feb. 4, 2015, provisional  
application No. 62/101,671, filed on Jan. 9, 2015,  
provisional application No. 62/036,161, filed on Aug.  
12, 2014, provisional application No. 62/015,780,  
filed on Jun. 23, 2014.

(56) **References Cited**

U.S. PATENT DOCUMENTS

3,947,426 A 3/1976 Lander  
4,463,143 A 7/1984 Holubka

(Continued)

FOREIGN PATENT DOCUMENTS

CN 1270614 A 10/2000  
CN 103029301 A 4/2013

(Continued)

OTHER PUBLICATIONS

Velankar et al, High-Perforamnce UV-curable Urethane Acrylates  
via Deblocking Chemistry, 1996, Journal of Applied Polymer  
Science, vol. 62, 1361-1376.\*

(Continued)

*Primary Examiner* — Ling Choi

*Assistant Examiner* — Jessica E Whiteley

(74) *Attorney, Agent, or Firm* — Myers Bigel & Sibley, P.A.

(57) **ABSTRACT**

A polymerizable liquid, or resin, useful for the production by  
additive manufacturing of a three-dimensional object of  
polyurethane, polyurea, or a copolymer thereof, is described.  
The resin includes at least one of (i) a blocked or reactive  
blocked prepolymer, (ii) a blocked or reactive blocked  
diisocyanate, or (iii) a blocked or reactive blocked diisocya-  
nate chain extender.

**30 Claims, 22 Drawing Sheets**

(51) **Int. Cl.**

*C08F 290/06* (2006.01)  
*B29C 71/04* (2006.01)  
*C08F 2/46* (2006.01)  
*C08G 61/04* (2006.01)  
*C09D 175/08* (2006.01)  
*G03F 7/00* (2006.01)  
*B29C 67/00* (2006.01)  
*B29D 11/00* (2006.01)  
*B29C 35/08* (2006.01)  
*C08K 3/00* (2006.01)  
*C08K 5/00* (2006.01)  
*C08L 75/04* (2006.01)  
*C09D 135/02* (2006.01)  
*C09D 175/04* (2006.01)  
*B33Y 10/00* (2015.01)  
*B33Y 70/00* (2015.01)  
*B29K 75/00* (2006.01)  
*B29K 105/04* (2006.01)

- (51) **Int. Cl.**  
*B33Y 80/00* (2015.01)  
*B29L 31/00* (2006.01)

(56) **References Cited**  
 U.S. PATENT DOCUMENTS

4,528,081	A	7/1985	Lien et al.	7,845,930	B2	12/2010	Shkolnik et al.	
4,575,330	A	3/1986	Hull	7,892,474	B2	2/2011	Shkolnik et al.	
4,603,168	A	7/1986	Sasaki et al.	7,894,921	B2	2/2011	John et al.	
4,801,477	A	1/1989	Fudim	7,962,238	B2	6/2011	Shkolnik et al.	
4,961,154	A	10/1990	Pomerantz et al.	8,003,040	B2	8/2011	El-Siblani	
5,059,359	A	10/1991	Hull et al.	8,110,135	B2	2/2012	El-Siblani	
5,122,441	A	6/1992	Lawton	8,126,580	B2	2/2012	El-Siblani et al.	
5,143,663	A	9/1992	Leyden et al.	8,286,236	B2	10/2012	Jung et al.	
5,143,817	A	9/1992	Lawton et al.	RE43,955	E	2/2013	Shkolnik et al.	
5,171,490	A	12/1992	Fudim	8,372,330	B2	2/2013	El-Siblani et al.	
5,182,056	A	1/1993	Spence et al.	8,394,313	B2	3/2013	El-Siblani et al.	
5,192,559	A	3/1993	Hull et al.	8,404,173	B2	3/2013	Cregger	
5,198,159	A	3/1993	Nakamura et al.	8,465,689	B2	6/2013	Sperry et al.	
5,236,637	A	8/1993	Hull	8,524,816	B2	9/2013	Badyrka et al.	
5,247,180	A	9/1993	Mitcham et al.	8,658,076	B2	2/2014	El-Siblani	
5,263,130	A	11/1993	Pomerantz et al.	8,757,789	B2	6/2014	Van Thillo et al.	
5,271,882	A	12/1993	Shirahata et al.	9,034,568	B2	5/2015	McLeod	
5,310,869	A	5/1994	Lewis et al.	2003/0090034	A1	5/2003	Mulhaupt et al.	
5,391,072	A	2/1995	Lawton et al.	2003/0173713	A1	9/2003	Huang	
5,418,112	A	5/1995	Mirle et al.	2004/0052966	A1*	3/2004	Wilke ..... C08G 18/6254	
5,447,822	A	9/1995	Hull et al.					427/508
5,523,193	A	6/1996	Nelson	2004/0084520	A1	5/2004	Muehl et al.	
5,529,473	A	6/1996	Lawton et al.	2004/0110856	A1	6/2004	Young et al.	
5,554,336	A	9/1996	Hull	2005/0048404	A1	3/2005	Okamoto	
5,569,431	A	10/1996	Hull	2006/0051394	A1	3/2006	Moore et al.	
5,573,721	A	11/1996	Gillette	2006/0066006	A1	3/2006	Haraldsson et al.	
5,597,520	A	1/1997	Smalley et al.	2006/0239986	A1	10/2006	Perez-Luna et al.	
5,609,812	A	3/1997	Childers et al.	2007/0063389	A1	3/2007	John	
5,609,813	A	3/1997	Allison et al.	2007/0205528	A1	9/2007	Patel et al.	
5,630,981	A	5/1997	Hull	2007/0260349	A1	11/2007	John et al.	
5,637,169	A	6/1997	Hull et al.	2008/0038396	A1	2/2008	John et al.	
5,651,934	A	7/1997	Almquist et al.	2008/0063867	A1	3/2008	Schlienger et al.	
5,674,921	A	10/1997	Regula et al.	2008/0113293	A1	5/2008	Shkolnik et al.	
5,695,708	A	12/1997	Karp et al.	2008/0174050	A1	7/2008	Kikuchi	
5,732,477	A	3/1998	Toyama	2008/0220339	A1	9/2008	Zakrevskyy et al.	
5,762,856	A	6/1998	Hull	2009/0020901	A1	1/2009	Schillen et al.	
5,772,947	A	6/1998	Hull et al.	2009/0061152	A1	3/2009	DeSimone et al.	
5,779,967	A	7/1998	Hull	2009/0099600	A1	4/2009	Moore et al.	
5,785,918	A	7/1998	Hull	2009/0130449	A1	5/2009	El-Siblani	
5,814,265	A	9/1998	Hull	2009/0132081	A1	5/2009	Schillen et al.	
5,824,252	A	10/1998	Miyajima	2009/0146344	A1	6/2009	El-Siblani	
5,945,058	A	8/1999	Manners et al.	2010/0022676	A1	1/2010	Rogers et al.	
6,027,324	A	2/2000	Hull	2010/0105794	A1	4/2010	Dietliker et al.	
6,027,682	A	2/2000	Almquist et al.	2010/0140850	A1	6/2010	Napadensky et al.	
6,281,307	B1	8/2001	Muhlebach et al.	2010/0249979	A1	9/2010	John et al.	
6,391,245	B1	5/2002	Smith	2010/0304088	A1	12/2010	Steeman et al.	
6,451,870	B1	9/2002	DeCato et al.	2010/0323301	A1	12/2010	Tang	
6,500,378	B1	12/2002	Smith	2011/0009992	A1	1/2011	Shkolnik et al.	
6,547,552	B1	4/2003	Fudim	2011/0062633	A1	3/2011	Shkolnik et al.	
6,563,207	B2	5/2003	Shinma	2011/0089610	A1	4/2011	El-Siblani et al.	
6,652,799	B2	11/2003	Seng et al.	2011/0101570	A1	5/2011	John et al.	
6,942,830	B2	9/2005	Mulhaupt et al.	2011/0196529	A1	8/2011	Shkolnik et al.	
7,023,432	B2	4/2006	Fletcher et al.	2011/0260365	A1	10/2011	El-Siblani	
7,049,370	B2	5/2006	Lettmann et al.	2012/0007287	A1	1/2012	Vermeer et al.	
7,052,263	B2	5/2006	John	2012/0027964	A1	2/2012	Hood et al.	
7,090,910	B2	8/2006	Courtoy et al.	2012/0080824	A1	4/2012	Sullivan et al.	
7,105,584	B2	9/2006	Chambers et al.	2012/0251841	A1	10/2012	Southwell et al.	
7,195,472	B2	3/2007	John	2013/0184384	A1	7/2013	Liu et al.	
7,300,619	B2	11/2007	Napadensky et al.	2013/0276653	A1	10/2013	Daems et al.	
7,318,718	B2	1/2008	Ueno	2013/0292862	A1	11/2013	Joyce	
7,438,846	B2	10/2008	John	2013/0295212	A1	11/2013	Chen et al.	
7,556,490	B2	7/2009	Wicker et al.	2013/0304233	A1	11/2013	Dean et al.	
7,573,561	B2	8/2009	Fries	2014/0010858	A1	1/2014	Stankus et al.	
7,629,400	B2	12/2009	Hyman	2014/0072806	A1	3/2014	Allen et al.	
7,636,610	B2	12/2009	Schillen et al.	2014/0085620	A1	3/2014	Lobovsky et al.	
7,709,544	B2	5/2010	Doyle et al.	2014/0109784	A1	4/2014	DAems et al.	
7,783,371	B2	8/2010	John et al.	2014/0265034	A1	9/2014	Dudley	
7,790,093	B2	9/2010	Shkolnik et al.	2015/0322291	A1*	11/2015	Salviato ..... C08G 18/672	
7,794,790	B2	9/2010	Michels et al.					524/591
7,831,328	B2	11/2010	Schillen et al.					

FOREIGN PATENT DOCUMENTS

CN	203254661	U	10/2013
CN	103895231	A	7/2014
DE	41 25 534	A1	2/1993
DE	93 19 405		3/1994
DE	93 19 405.6		3/1994
DE	4326986	C1	12/1994
DE	20 2013 103 446	U1	8/2013

(56)

## References Cited

## FOREIGN PATENT DOCUMENTS

EP	2 955 004	A1	12/2015
JP	H08-192469		7/1996
WO	WO 99/09103		1/1999
WO	WO 01/72501	A1	10/2001
WO	WO 2005/110722	A1	11/2005
WO	WO 2008/055533	A1	5/2008
WO	WO 2008/076184	A1	6/2008
WO	WO 2009/003696	A2	1/2009
WO	WO 2009/003696	A3	1/2009
WO	WO 2009/021256	A1	2/2009
WO	WO 2009/053099	A1	4/2009
WO	WO 2009/053100	A1	4/2009
WO	WO 2009/053100	A8	4/2009
WO	WO 2010/064733	A1	6/2010
WO	WO 2010/077097	A2	7/2010
WO	WO 2011/086450		7/2011
WO	WO 2011/111957	A2	9/2011
WO	WO 2012/024675	A2	2/2012
WO	WO 2012/024675	A3	2/2012
WO	WO 2012/024675	A9	2/2012
WO	WO 2014/020400	A2	2/2014
WO	WO 2014/095724	A1	6/2014
WO	WO 2014/126830	A2	8/2014
WO	WO 2014/126834	A2	8/2014
WO	WO 2014/126837	A2	8/2014
WO	WO 2014/165265	A1	10/2014
WO	WO 2015/017421	A2	2/2015
WO	WO 2015/164234	A1	10/2015
WO	WO 2015/195909	A1	12/2015
WO	WO 2015/195920	A1	12/2015
WO	WO 2015/195924	A1	12/2015
WO	WO 2015/200173	A1	12/2015
WO	WO 2015/200179	A1	12/2015
WO	WO 2015/200189	A1	12/2015
WO	WO 2015/200201	A1	12/2015

## OTHER PUBLICATIONS

Gerhartz-Quirin B. et al., Blocked Polyisocyanates for 1K-PUR Stoving Systems, Bayer MaterialScience, May 19, 2009.

International Search Report and Written Opinion Corresponding to International Application No. PCT/US2015/036893; Date of Mailing: Sep. 15, 2015; 10 Pages.

International Search Report and Written Opinion Corresponding to International Application No. PCT/US2015/036902; Date of Mailing: Sep. 15, 2015; 10 Pages.

International Search Report and Written Opinion Corresponding to International Application No. PCT/US2015/036924; Date of Mailing: Sep. 8, 2015; 11 Pages.

International Search Report and Written Opinion Corresponding to International Application No. PCT/US2015/036946; Date of Mailing: Sep. 15, 2015; 10 Pages.

Lee et al. "Advances in 3D nano/microfabrication using two-photon initiated polymerization", *Progress in Polymer Science*, vol. 33, Issue 6, Jun. 2008, pp. 631-681.

Pan Y. et al. "A Fast Mask Projection Stereolithography Process for Fabricating Digital Models in Minutes", *J. Manufacturing Sci. and Eng.* 134(5), 051011-1, Sep. 10, 2012.

Tassel X. et al. "A new blocking agent of isocyanates", *European Polymer Journal*, 36(9), 1745-1751 (2000).

Tumbleston et al. "Continuous Liquid Interface Production of 3D Objects", *Science*, 347(6228):1349-1352, 2015, Retrieved from the internet at URL <http://www.sciencemag.org/content/347/6228/1349.abstract>.

Velankar et al. "High-Performance UV-Curable Urethane Acrylates via Deblocking Chemistry", *Journal of Applied Polymer Science*, vol. 62, Issue 9, 1361-1376, Nov. 28, 1996.

Ying et al. "Hydrolyzable Polyureas Bearing Hindered Urea Bonds", *Journal of the American Chemical Society*, 136, 16974-16977, (2014).

Bhattacharjee et al. "Writing in the granular gel medium", *Sci. Adv.*, 2015;1:e1500655, Sep. 25, 2015.

Bichler et al. "Functional flexible organic-inorganic hybrid polymer for tow photon patterning of optical waveguides", *Optical Materials*, vol. 34, Issue 5, Mar. 2012, pp. 772-780.

Infuehr et al. "Functional polymers by two-photon 3D lithography", *Applied Surface Science*, vol. 254, Issue 4, Dec. 15, 2007, pp. 836-840.

International Search Report and Written Opinion Corresponding to International Application No. PCT/US2014/065874; pate of Mailing: Feb. 19, 2015; 14 Pages.

Jason P. Rolland Kai Chen Justin Poelma James Goodrich Robert Pinschmidt Joseph M. DeSimone Lloyd M. Robeson, Methods of Producing Three-Dimensional Objects from Materials Having Multiple Mechanisms of Hardening, U.S. Appl. No. 14/977,822.

Jason P. Rolland Kai Chen Justin Poelma James Goodrich Robert Pinschmidt Joseph M. DeSimone Lloyd M. Robeson, Methods of Producing Polyurethane Three-Dimensional Objects from Materials Having Multiple Mechanisms of Hardening, U.S. Appl. No. 14/977,876.

Jason P. Rolland Kai Chen Justin Poelma James Goodrich Robert Pinschmidt Joseph M. DeSimone Lloyd M. Robeson, Three-Dimensional Objects Produced from Materials Having Multiple Mechanisms of Hardening, U.S. Appl. No. 14/977,938.

Jason P. Rolland Kai Chen Justin Poelma James Goodrich Robert Pinschmidt Joseph M. DeSimone Lloyd M. Robeson, Polyurethane Resins Having Multiple Mechanisms of Hardening for Use in Producing Three-Dimensional Objects, U.S. Appl. No. 14/977,974.

Joseph M. DeSimone Alexander Ermoshkin Edward T. Samulski, Method and Apparatus for Three-Dimensional Fabrication, U.S. Appl. No. 14/154,700.

Joseph M. DeSimone Alexander Ermoshkin Nikita Ermoshkin Edward T. Samulski, Continuous Liquid Interphase Printing, U.S. Appl. No. 14/456,270.

Joseph M. DeSimone Alexander Ermoshkin Edward T. Samulski, Method and Apparatus for Three-Dimensional Fabrication, U.S. Appl. No. 14/937,151.

Joseph M. DeSimone Alexander Ermoshkin Nikita Ermoshkin Edward T. Samulski, Method and Apparatus for Three-Dimensional Fabrication with Feed Through Carrier, U.S. Appl. No. 14/937,237.

Joseph M. DeSimone Alexander Ermoshkin Nikita Ermoshkin Edward T. Samulski, Continuous Liquid Interphase Printing, U.S. Appl. No. 14/937,304.

Shi J et al. Spatially controlled oxygen inhibition of acrylate photopolymerization as a new lithography method for high-performance organic thin-film transistors. *Chemistry of Materials*. 2010; 22(7): 2341-2346.

Pan Y et al. A fast mask projection stereolithography process for fabricating digital models in minutes. *Journal of Manufacturing Science and Engineering*. Oct. 2012; 134: 9 pp.

Hribar KC et al. Light-assisted direct-write of 3D functional biomaterials. *Lab Chip*. Jan. 2014; 14(2): 268-275.

Ligon SC et al. Strategies to reduce oxygen inhibition in photoinduced polymerization. *Chemical Reviews*. 2014; 114: 557-589.

Jariwala et al. "Exposure controlled projection lithography for microlens fabrication", *Proc. SPIE 8249, Advanced Fabrication Technologies for Micro/Nano Optics and Photonics V*. 824917, Feb. 9, 2012.

Jariwala et al. "Real-Time Interferometric Monitoring System For Exposure Controlled Projection Lithography", *Solid Freeform Fabrication Symposium*, University of Texas, 2011.

Jeong et al. "UV-assisted capillary force lithography for engineering biomimetic multiscale hierarchical structures: From lotus leaf to gecko foot hairs", *Nanoscale*, 2009, vol. 1:331-338, The Royal Society of Chemistry 2009.

Stern S.A. "The 'Barrer' Permeability Unit", *Journal of Polymer Science: Part A-2*, vol. 6, p. 1933-1934 (1968).

Thangawng et al. "UV Polymerization of Hydrodynamically Shaped Fibers", *ESI Lab on a Chip, Royal Society of Chemistry*, 2011.

U.S. Appl. No. 61/614,356, filed Mar. 22, 2012, Robert R. McLeod et al., "Liquid Deposition Photolithography", 28 pages.

(56)

## References Cited

## OTHER PUBLICATIONS

- Urness et al. "Liquid deposition photolithography for submicrometer resolution three-dimensional index structuring with large throughput", *Light: Science & Applications* (2013) 2, e56.
- Urness et al. "Liquid deposition photolithography for sub-micron resolution three-dimensional index structuring with large throughput", Supplementary Information, 2013, 10 pages.
- Urness et al. "Lithographic Fabrication of Multi-Layered Optical Data Storage", NLO/ISOM/ODS, 2011 OSA, OME2, 3 pages.
- Urness, Adam C. (2013) *Liquid Deposition Photolithography for Efficient Three Dimensional Structuring*, Doctoral Dissertation, University of Colorado.
- Yasuda H. "Permeability of Polymer Membranes to Dissolved Oxygen", *Journal of Polymer Science*, vol. 4, p. 1314-1316 (1966). Third Party Submission Submitted on May 26, 2015; 6 Pages.
- 3D Printing Forum, 3D Print Board, Kudo3D Titan1, Same Technology as Form 1?, May 30, 2014.
- 3DSystems, Projet 1200, Micro-SLA, Low-Cost Professional 3D Printer, 2013, 2 pages.
- 3DSystems, V-Flash, Personal 3D Printer, 2011, 2 pages.
- Adzima, Brian, The Ember Printer: An Open Platform for Software, Hardware, and Materials Development, Adzima\_UV.ebWest2015, printed from the internet on Mar. 16, 2015 at URL [https://www.slideshare.net/slideshow/embed\\_code/45733940](https://www.slideshare.net/slideshow/embed_code/45733940).
- B9Creator, Topic: PDMS and VAT, Feb. 19, 2013, 3 pages.
- B9Creator, Topic: PDMS replacement advice sough: thanks in advance, Dec. 12, 2012, 2 pages.
- B9Creator, Topic: Resin Technology/Discussion, Nov. 30, 2012, 5 pages.
- BASF, The Chemical Company, Photoacid Generator Selection Guide for the Electronics Industry and Energy Curable Coatings, 2010, 3 pages.
- Bylinsky, Gene "Industry's Amazing New Instant Prototypes", Reporter Associate Alicia Hills Moore, Jan. 12, 1998, 12 Pages.
- DeViscio, Jeff, "Incredible New 3D Printing Technique Looks Like Sci-Fi", *Popular Mechanics*, Mar. 16, 2015, Retrieved from the internet at URL <http://www.popularmechanics.com/technology/a14586/carbon3d-3d-printer-resin/>.
- Dendukuri et al. "Continuous-flow lithography for high-throughput microparticle synthesis", *Nature Materials*, vol. 5, May 2006, 365-369.
- Dendukuri et al. "Modeling of Oxygen-Inhibited Free Radical Photopolymerization in a PDMS Microfluidic Device", *Macromolecules*, 2008, 41:8547-8556.
- Dendukuri et al. "Stop-flow lithography in a microfluidic device", *The Royal Society of Chemistry, Lab on a Chip*, 2007, 7:818-828.
- Dendukuri et al. "The Synthesis and Assembly of Polymeric Microparticles Using Microfluidics", *Adv. Mater.* 2009, 21:4071-4086.
- DeSimone J. "What if 3D Printing Was 100x Faster?" TED Presentation Mar. 2015, Filmed Mar. 16, 2015, Vancouver, BC, Canada, 11 Pages.
- Deutsch S., "3D Printer Prizefight: Makerbot Replicator 2 vs. Formlabs Form 1", *Popular Mechanics*, Nov. 14, 2012, 7 pages.
- Feltman, Rachel, "This mind-blowing new 3-D printing technique is inspired by 'Terminator 2'", *The Washington Post*, Mar. 16, 2015, Retrieved from the internet at URL <http://www.washingtonpost.com/news/speaking-of-science/wp/2015/03/16/this-new-technology-blows-3d-printing-out-of-the-water-literally/>.
- Hornbeck, Larry J. "Digital Light Processing™ for High-Brightness, High-Resolution Applications", Texas Instruments, Feb. 1997, 16 Pages.
- Hornbeck, Larry J. From cathode rays to digital micromirrors: A history of electronic projection display technology, Jul.-Sep. 1998, pp. 7-46.
- How It Works—Internet Articles, Texas Instruments, Inc., 1997, 15 Pages.
- International Search Report and Written Opinion Corresponding to International Application No. PCT/US2014/015486; Date of Mailing: Sep. 30, 2014; 10 Pages.
- International Search Report and Written Opinion Corresponding to International Application No. PCT/US2014/015497; Date of Mailing: Sep. 24, 2014; 10 Pages.
- International Search Report and Written Opinion Corresponding to International Application No. PCT/US2014/015506; Date of Mailing: Oct. 13, 2014; 10 Pages.
- Kickstarter, Form 1: An affordable, professional 3D printer, by Formlabs, Oct. 26, 2012, 13 pages.
- Kudo3D First Print Checklist and PSP Handling Instructions, Version 1.0, 2015.
- Kudo3D Titan 1—Printing Guide, Revision 1.4, 2015.
- Kudo3D Titan 1, (Ruby & Diamond Editions), Build Manual, Revision 2.0, 2015.
- Kudo3D, The Titan 1, High Performance DLP SLA 3D Printer, 2014, 5 pages.
- Lemoncurry, Open Source UV Photopolymer DLP 3D Printer, Apr. 30, 2012, 7 pages.
- Lemoncurry, Open Source UV Photopolymer DLP 3D Printer, Mar. 4, 2013, 10 pages.
- Nordic Patent Institute Patentability Search, Feb. 2, 2016, 40 Pages.
- Titsch M. "Kudo3D's Titan 1 Approaches \$400K on Kickstarter", Jun. 5, 2014, 4 pages.
- Tumbleston et al. "Continuous liquid interface production of 3D objects", *Science*, Mar. 16, 2015, 347, 1349, Accepted Feb. 3, 2015.
- Tumbleston et al. Supplementary Materials for Continuous liquid interface production of 3D objects, *Science*, Mar. 16, 2015, 347, 1349.
- Wohlers, Terry "Eight years of rapid prototyping", RP Direct, 1997 Directory, 9 Pages.
- Protest to Canadian Patent Application No. 2898098; Dated: Dec. 31, 2015; 19 Pages.
- Non-final Office Action Corresponding to U.S. Appl. No. 14/977,876; Mail Date: Apr. 27, 2016; 44 pages.
- Anderson C. "Dreaming in 3D", *Wired*, Oct. 2012, p. 136-143 (2012).
- Atala et al. "Engineering Complex Tissues", *Science Translational Medicine*, Nov. 14, 2012, vol. 4, Issue 160, 11 Pages.
- Bauer et al. "25<sup>th</sup> Anniversary Article: A Soft Future: From Robots and Sensor Skin to Energy Harvesters", *Adv. Mater.*, 2014, 26, 149-162.
- Bauer et al. "High-strength cellular ceramic composites with 3D microarchitecture", *PNAS*, Feb. 18, 2014, vol. 111, No. 7, 2453-2458.
- Bedal B. et al. "Advances in Part Accuracy", *Stereolithography and Other RP&M Technologies, from Rapid Prototyping to Rapid Tooling*, Paul F. Jacobs, Ph.D., Society of Manufacturing Engineers, p. 149-181, (1996).
- Bertsch, A. et al. "Rapid prototyping of small size objects", *Rapid Prototyping Journal*, 2000, vol. 6, No. 4, pp. 259-266.
- Burns, M. "Automated Fabrication-Improving Productivity in Manufacturing", 1993 (ISBN 0-13-119462-3) pp. 40-49.
- Chakraborty et al. "Coarse-grained foldable, physical model of the polypeptide chain", *PNAS*, Aug. 13, 2013, vol. 110, No. 33, 13368-13373.
- Chen Y. et al. "A layerless additive manufacturing process based on CNC accumulation", *Rapid Prototyping Journal*, 2011, vol. 17, No. 3, pp. 218-227.
- Chi Zhou, "Development of a Multi-material Mask-Image-Projection-based Stereolithography for the Fabrication of Digital Materials", Paper, presented at Solid Freeform Fabrication Symposium 2011, held Aug. 8-10, 2011, 16 pages, University of Southern California, Los Angeles, USA, available at URL <http://utwired.engr.utexas.edu/lff/symposium/proceedingsArchive/pubs/Manuscripts/2011/2011-06-Zhou.pdf>.
- Chisholm et al. "3D printed flow plates for the electrolysis of water: an economic and adaptable approach to device manufacture", *Energy Environ. Sci.*, 2014, 7, 3026-3032.
- Choi J. et al. "Multiple-material stereolithography", *Journal of Materials Processing Technology*, 2011, vol. 211, Issue 3, pp. 318-328.
- Choi J.W. et al. "Multi-material microstereolithography", *Int. J. Adv. Manuf. Technol.*, 2010, vol. 49, pp. 543-551.

(56)

## References Cited

## OTHER PUBLICATIONS

- Cvetkovic et al. "Three-dimensionally printed biological machines powered by skeletal muscle" *PNAS*, Jul. 15, 2014, vol. 111, No. 28, 10125-10130.
- Derby B. "Printing and Prototyping of Tissues and Scaffolds", *Science*, vol. 338, Nov. 16, 2012, 921-926.
- Deutsch S. "Plastics for 3D Printing", *Make: Ultimate Guide to 3D Printing 2014*, p. 36-37 (2014).
- Dougherty D. "A Brief History of Personal 3D Printing", *Make: Ultimate Guide to 3D Printing 2014*, p. 8 (2014).
- Duoss et al. "Three-Dimensional Printing of Elastomeric, Cellular Architectures with Negative Stiffness", *Adv. Funct. Mater.*, 2014, 24, 4905-4913.
- Envisiontec, Ultra: The Benchmark in 3-Dimensional Desktop Printing, Technical Data Sheet [no date] from envisiontec.com.
- Erkal et al. "3D printed microfluidic devices with integrated versatile and reusable electrodes", *Lab Chip*, 2014, 14, 2023-2032.
- Gibson et al. *Additive Manufacturing Technologies: Rapid Prototyping to Direct Digital Manufacturing*, Spring, New York 2010, 472 Pages.
- Gonzalez-Mejome et al. "Determination of Oxygen Permeability in Soft Contact Lenses Using a Polarographic Method: Estimation of relevant Physiological Parameters", *Ind. Eng. Chem. Res.*, 2008, 47, 3619-3629.
- Greenemeier L. "To Print the Impossible, Will 3-D printing transform conventional manufacturing?", *Scientific American*, May 2013, vol. 308, No. 5, p. 44-47.
- Gross et al. "Evaluation of 3D Printing and Its Potential Impact on Biotechnology and the Chemical Sciences", *Anal. Chem.*, 2014, 86, 3240-3253.
- Han L. et al. "Fabrication of three-dimensional scaffolds for heterogeneous tissue engineering", *Biomed Microdevices*, 2010, No. 12, pp. 721-725.
- Han L. et al. "Projection Microfabrication of three-dimensional scaffolds for tissue engineering", *Journal of Manufacturing Science and Engineering*, 2008, vol. 130, 021005.
- Hausmann R. "How to Make the Next Big Thing", *Scientific American*, May 2013, vol. 308, No. 5, p. 35-36.
- Huang Y.M. et al. "On-line force monitoring of platform ascending rapid prototyping system", *Journal of Materials Processing Technology*, 2005, vol. 159, pp. 257-264.
- Imamdar A. et al. "Development of an automated multiple material stereolithography machine", *Proceedings of Annual Solid Freeform Fabrication Symposium*, 2006, Austin, TX, pp. 624-635.
- Jacos, P. "Postprocessing", *Rapid Prototyping & Manufacturing, Fundamentals of StereoLithography*, First Edition, Paul F. Jacobs, Ph.D., Society of Manufacturing Engineers, p. 221-248. (1992).
- Jacos, P. "Fundamental Process", *Rapid Prototyping & Manufacturing, Fundamentals of StereoLithography*, First Edition, Paul F. Jacobs, Ph.D., Society of Manufacturing Engineers, p. 79-110. (1992).
- Kaziunas France A. "3D Printing Buyer's Guide; Here's how we tested, compared, and rated 30 new 3D printers, scanners, and filament bots", *Make: Ultimate Guide to 3D Printing 2014*, p. 56-95 (2014).
- Kim H. et al. "Scheduling and process planning for multiple material stereolithography", *Rapid Prototyping J.*, 2010, vol. 16, No. 4, pp. 232-240.
- Kim H. et al. "Slice overlap detection algorithm for the process planning in multiple material stereolithography", *Int. J. Adv. Manuf. Technol.*, 2010, vol. 46, No. 9, pp. 1161-1170.
- Kitson et al. "Bringing Crystal Structures to Reality by Three-Dimensional Printing", *Crystal Growth & Design*, 2014, 14, 2720-2724.
- Lipson H. et al. *Fabricated: The New World of 3D Printing*, 2013 John Wiley & Sons, Indianapolis, Indiana, Chapters 2 & 5, 50 pages.
- Lockman C. "Meet Your Maker, A New Approach To Product Development", *Perspectives, College of Business at the University of Illinois at Urbana-Champaign*, p. 2-5, Spring 2013.
- Lu et al. "A digital micro-mirror device-based system for the microfabrication of complex, spatially patterned tissue engineering scaffolds", *J Biomed Mater Res*, 77A:396-405, 2006.
- Maruo S. et al. "Multi-polymer microstereolithography for hybrid opto-MEMS", *Proceedings of the 14<sup>th</sup> IEEE International Conference on Micro Electro Mechanical Systems (MEMS 2001)*, 2001, pp. 151-154.
- Merkel et al. "Gas and Vapor Transport Properties of Perfluoropolymers", Chapter 9, *Materials Science of Membranes for Gas and Vapor Separation*, John Wiley & Sons, Ltd, 2006, 251-270.
- Mohammadi G. "Jiving with Jarvis; what would you do with a professional 3D printer", *Make: Ultimate Guide to 3D Printing 2014*, p. 38-39 (2014).
- Mohammadi G. et al. "Meet seven makers who started their won companies, Faces of 3D printing", *Make: Ultimate Guide to 3D Printing 2014*, p. 25-27 (2014).
- Newcomb T. "Foot Prints, Your Next Pair of Sneakers Will Be Printed To Order", *Popular Science*, p. 22, Jul. 2013.
- P.J. De Jong J. "Innovation Lessons From 3-D Printing", *MIT Sloan Management Review*, Winter 2013, vol. 54, No. 2, p. 43-52 (2013).
- Pearce J. "Building Research Equipment with Free, Open-Source Hardware", *Science*, vol. 337, Sep. 14, 2012, 1303-1304.
- Rogers et al. "Materials and Mechanicals for Stretchable Electronics", *Science*, vol. 327, Mar. 26, 2010, 1603-1607.
- Royte E. "The Printed World, 3-D Printing Promises A Factory in Every Home and A Whole Lot More", *Smithsonian*, May 2013, p. 50-57 (2013).
- Schaedler et al. "Ultralight Metallic Microlattices", *Science*, vol. 334, Nov. 18, 2011, 962-965.
- Stultz M. "Metal Madness; Move past plastic—use your 3D printer to cast objects in metal", *Make: Ultimate Guide to 3D Printing 2014*, p. 48-49 (2014).
- Suh et al. "Using Stop-Flow Lithography To Produce Opaque Microparticles: Synthesis and Modeling", *Langmuir*, 2011, 27, 13813-13819.
- Sun C.N. et al. "Projection micro-stereolithography using digital micro-mirror dynamic mask", *Sensors and Actuators A.*, 2005, vol. 121, pp. 113-120.
- Sun et al. "3D Printing of Interdigitated Li-Ion Microbattery Architectures", *Adv. Mater.*, 2013, 25, 4539-4543.
- Symes et al. "Integrated 3D-printed reactionware for chemical synthesis and analysis", *Nature Chemistry*, vol. 4, May 2012, 349-354.
- Travitzky et al. "Additive Manufacturing of Ceramic-Based Materials", *Advanced Engineering Materials*, vol. 16, No. 6, 2014, 729-754.
- Wicker R. et al. "Multiple material micro-fabrication: extending stereo lithography to tissue engineering and other novel applications", *Proceedings of Annual Solid Freeform fabrication Symposium*, 2005, Austin, TX, pp. 754-764.
- Yagci et al. "Photoinitiated Polymerization: Advances, Challenges, and Opportunities", *Macromolecules*, 2010, 43, 6245-6260.
- Zheng et al. "Ultralight, Ultrastiff Mechanical Metamaterials", *Science*, vol. 344, Issue 6190, Jun. 20, 2014, 1373-1377.

\* cited by examiner

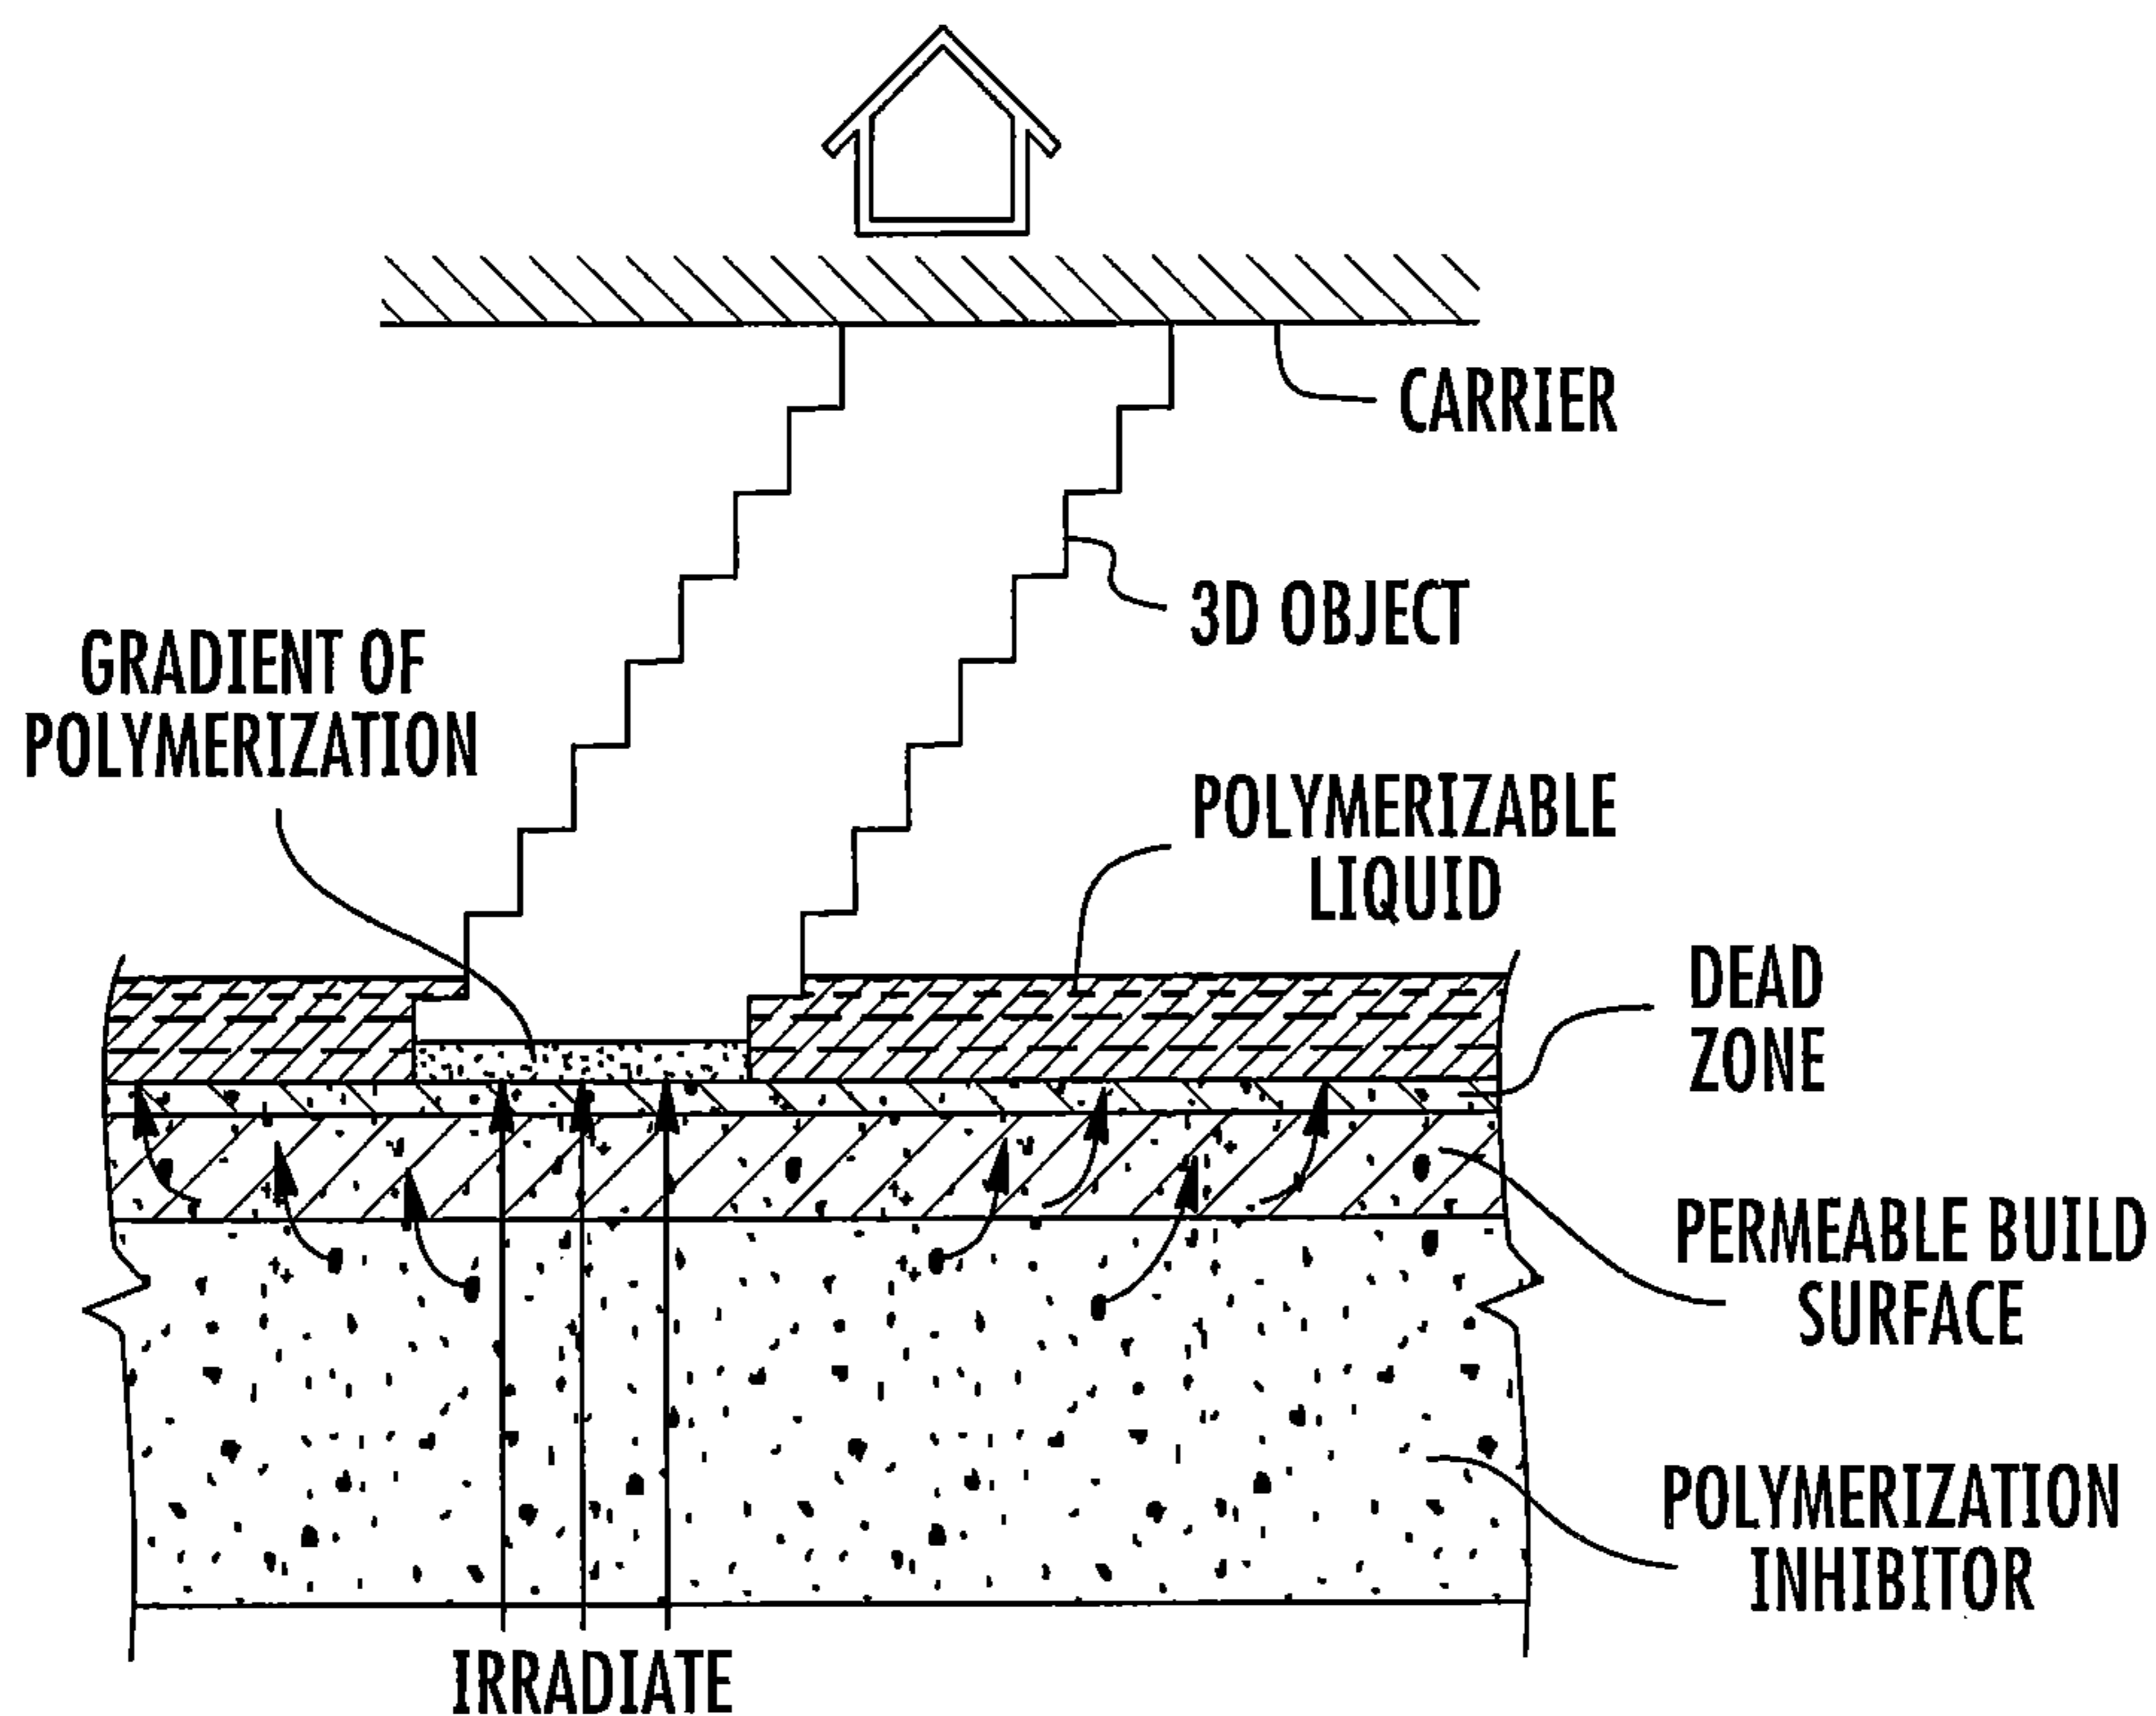


FIG. 1

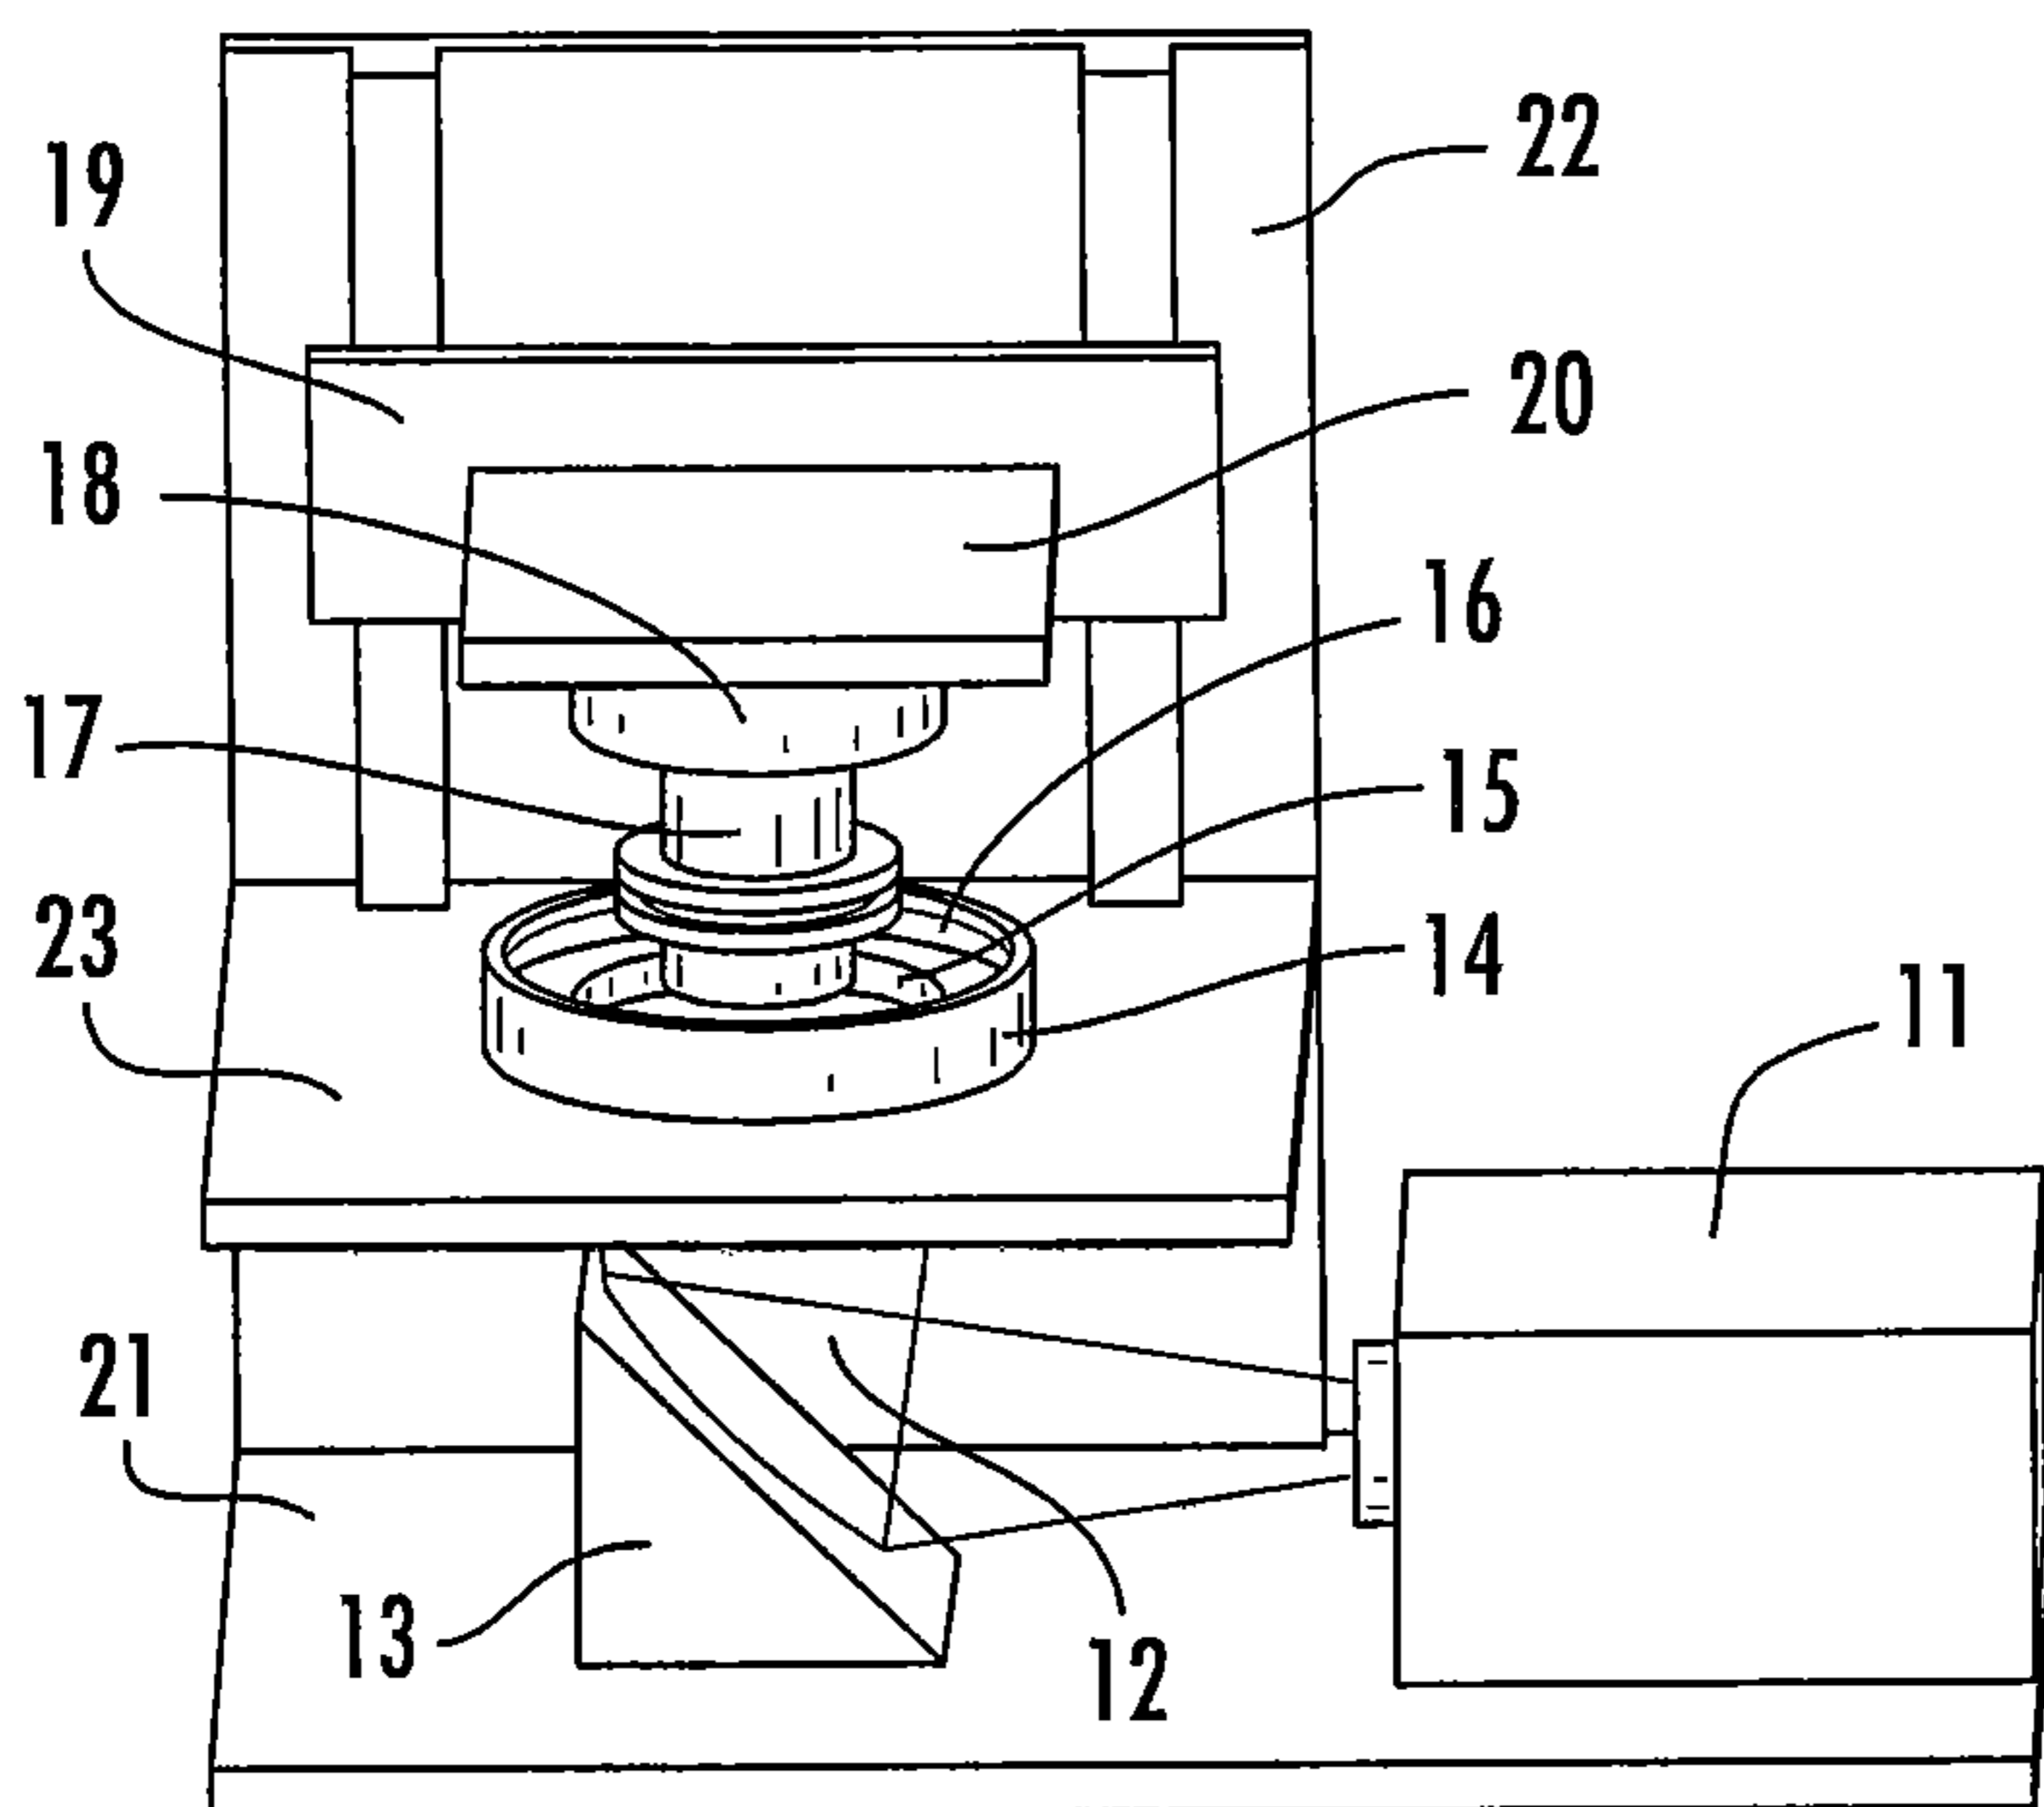


FIG. 2

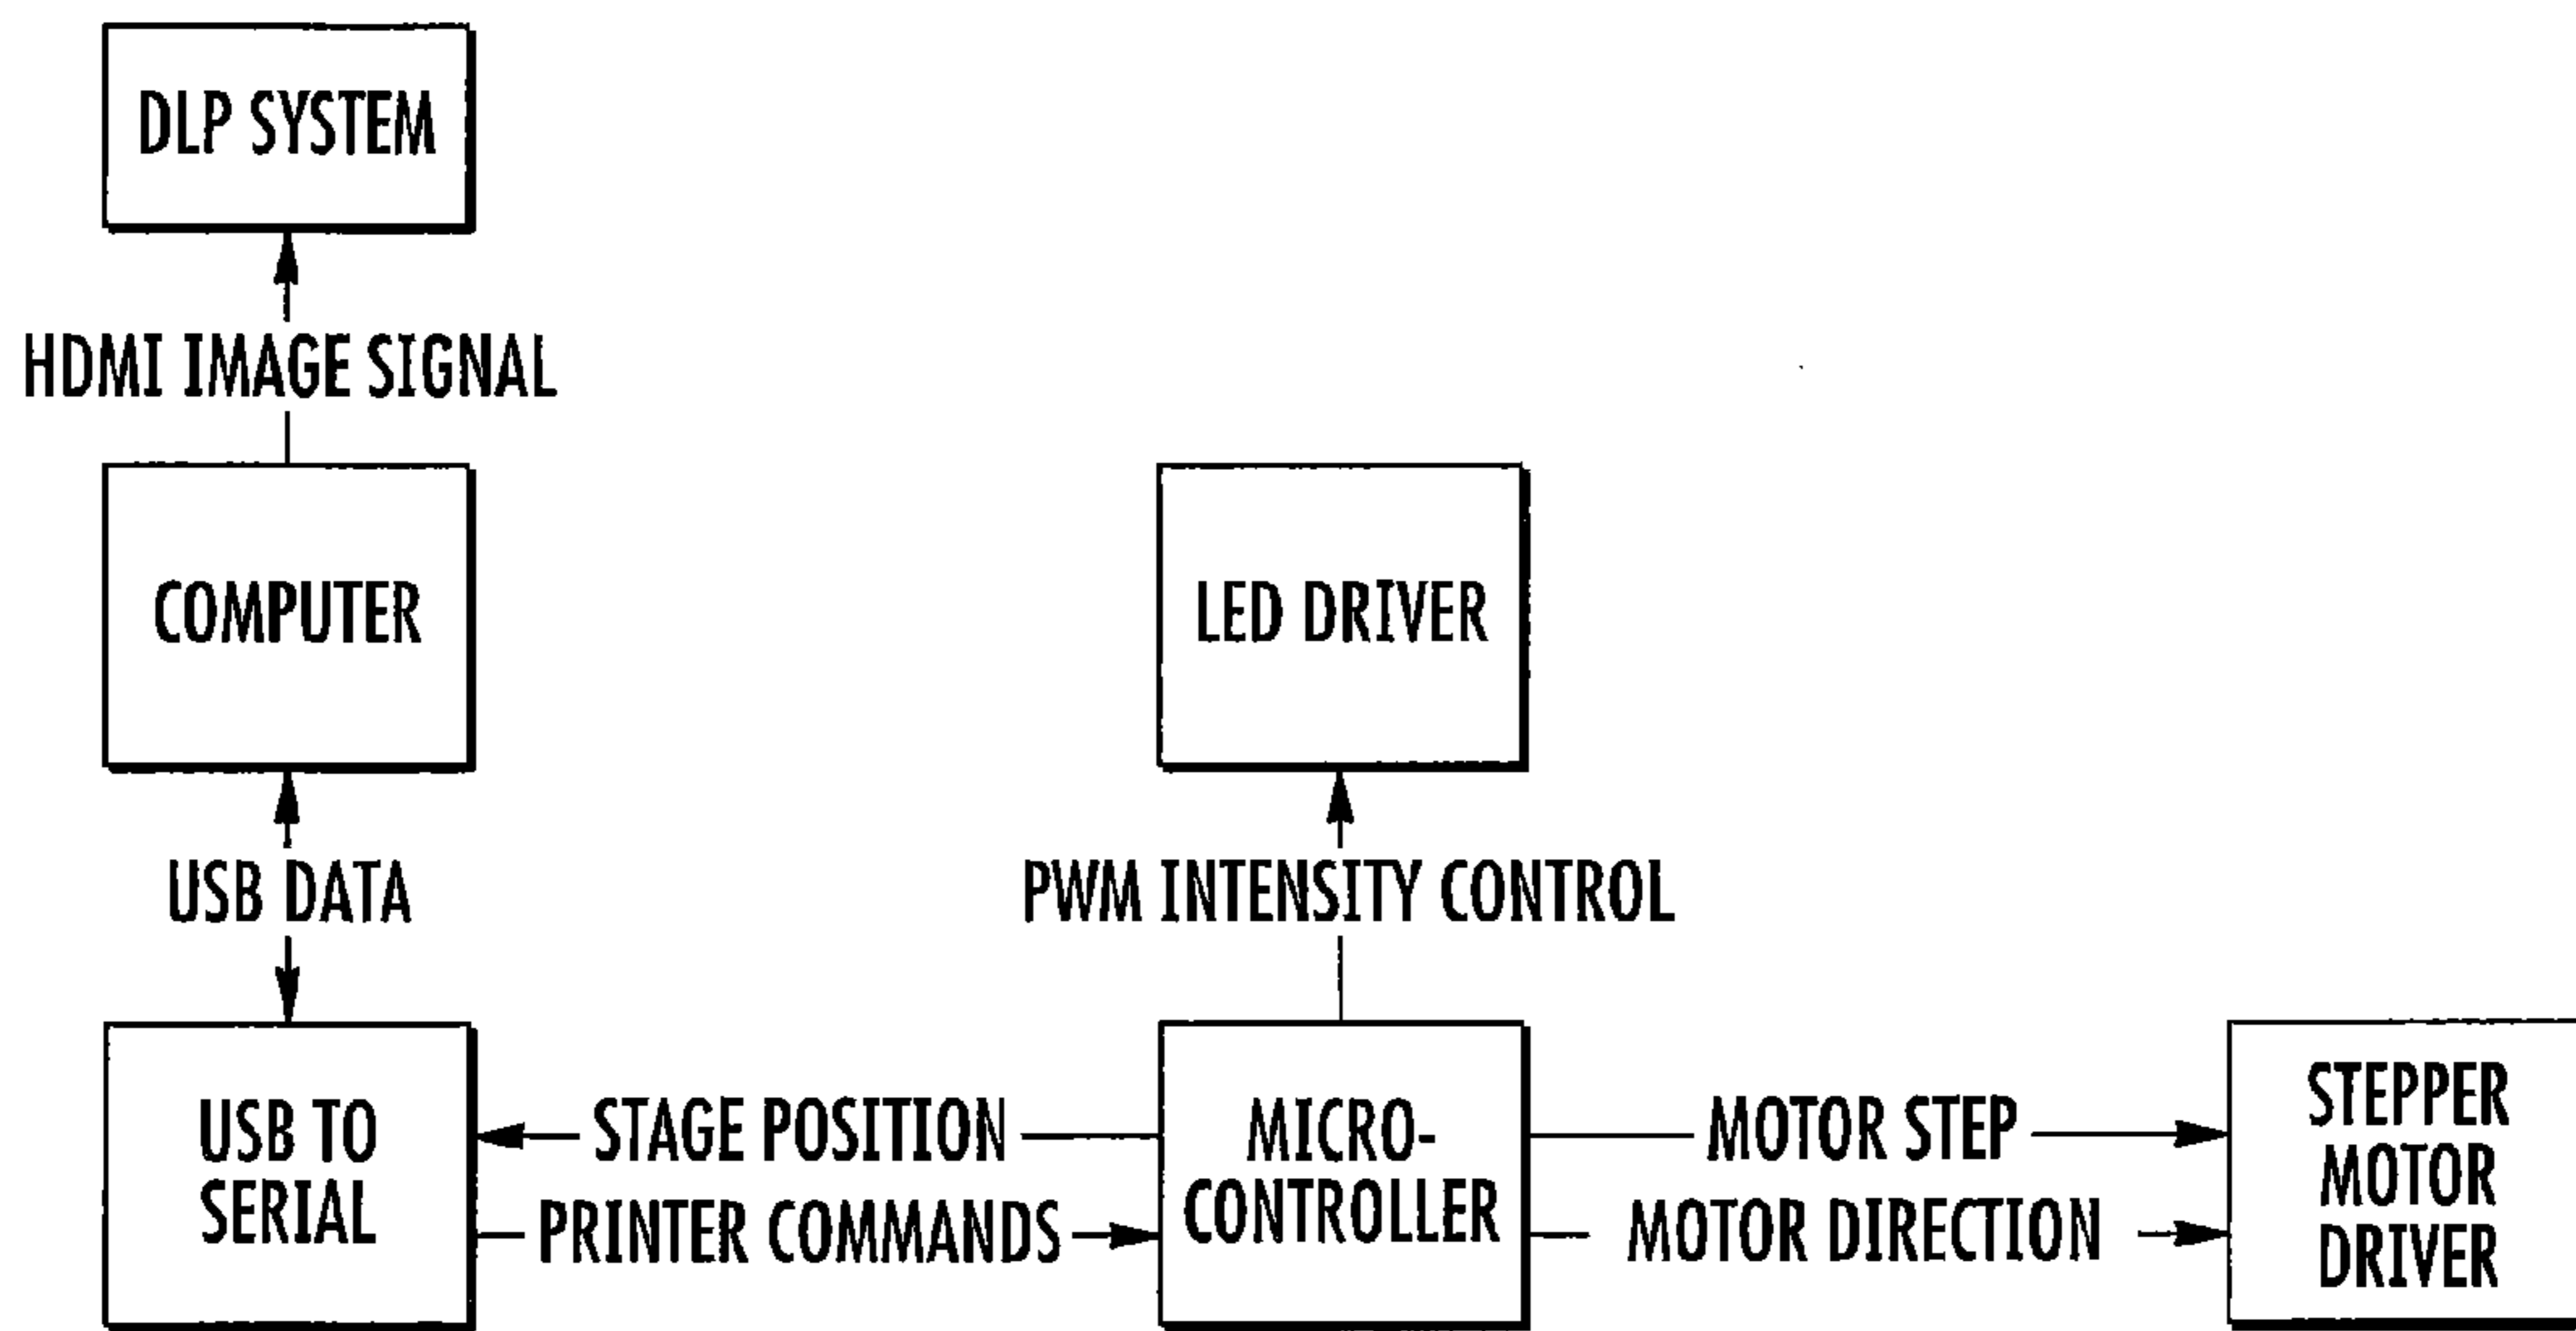


FIG. 3

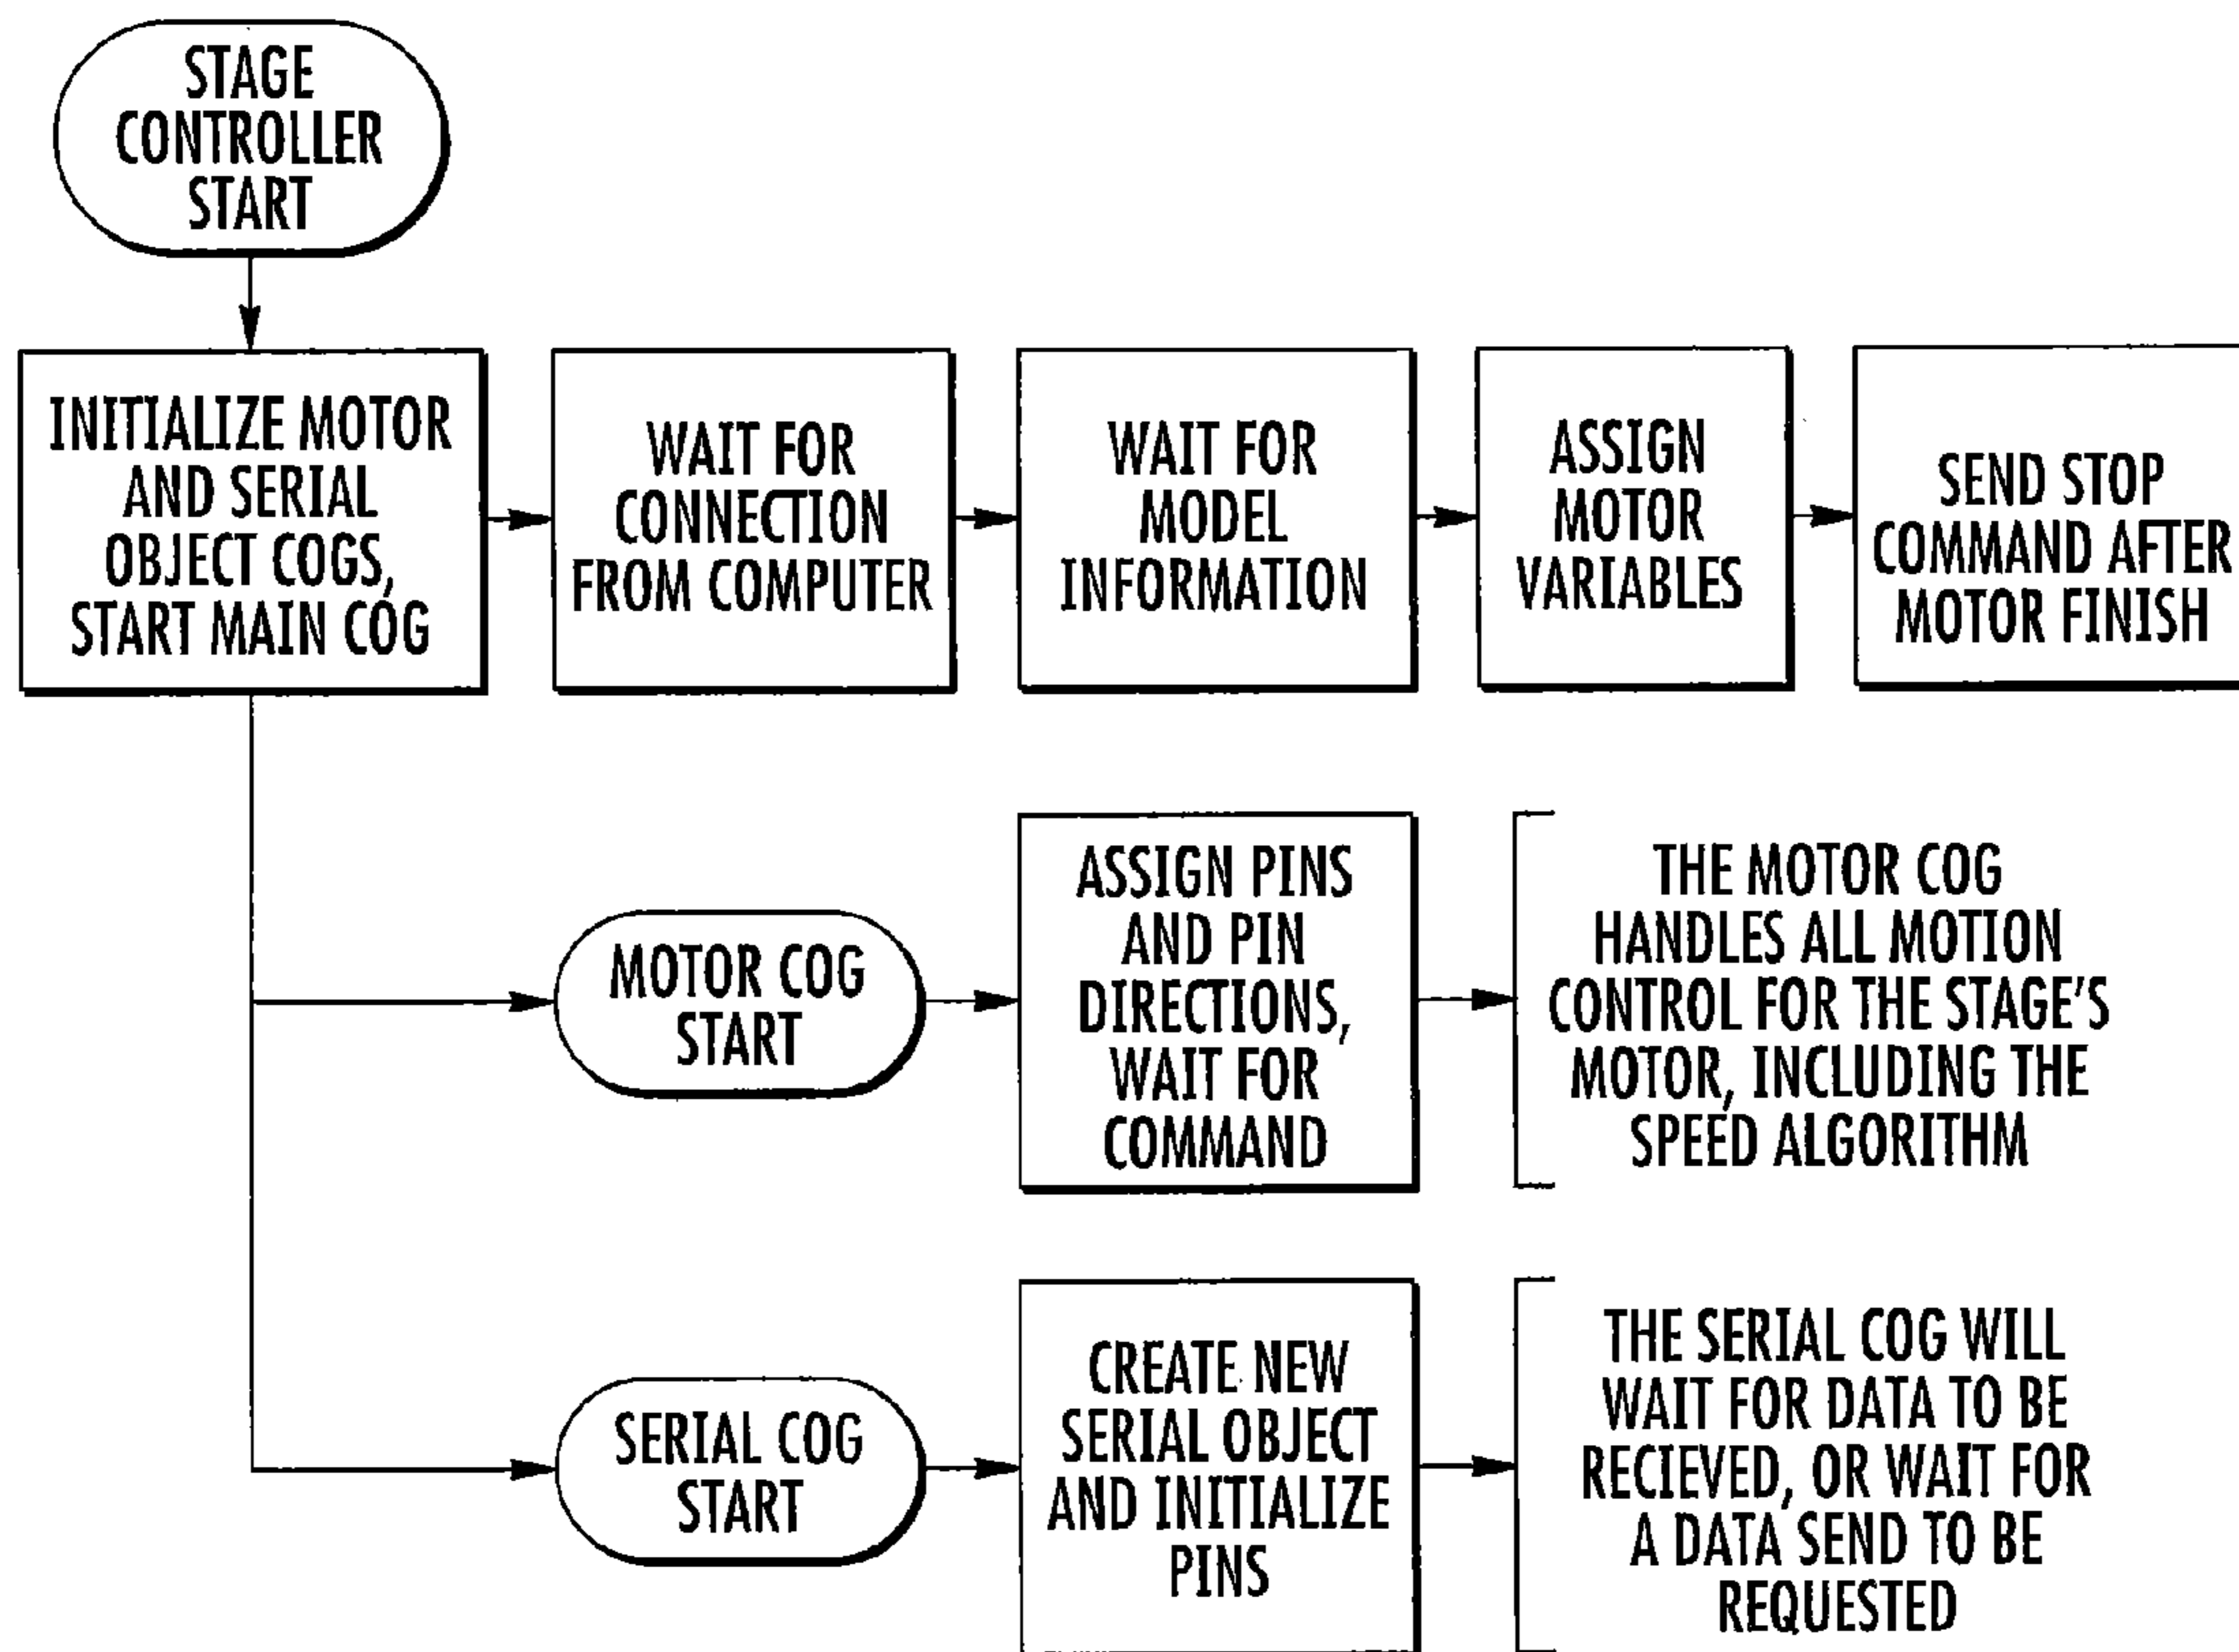


FIG. 4

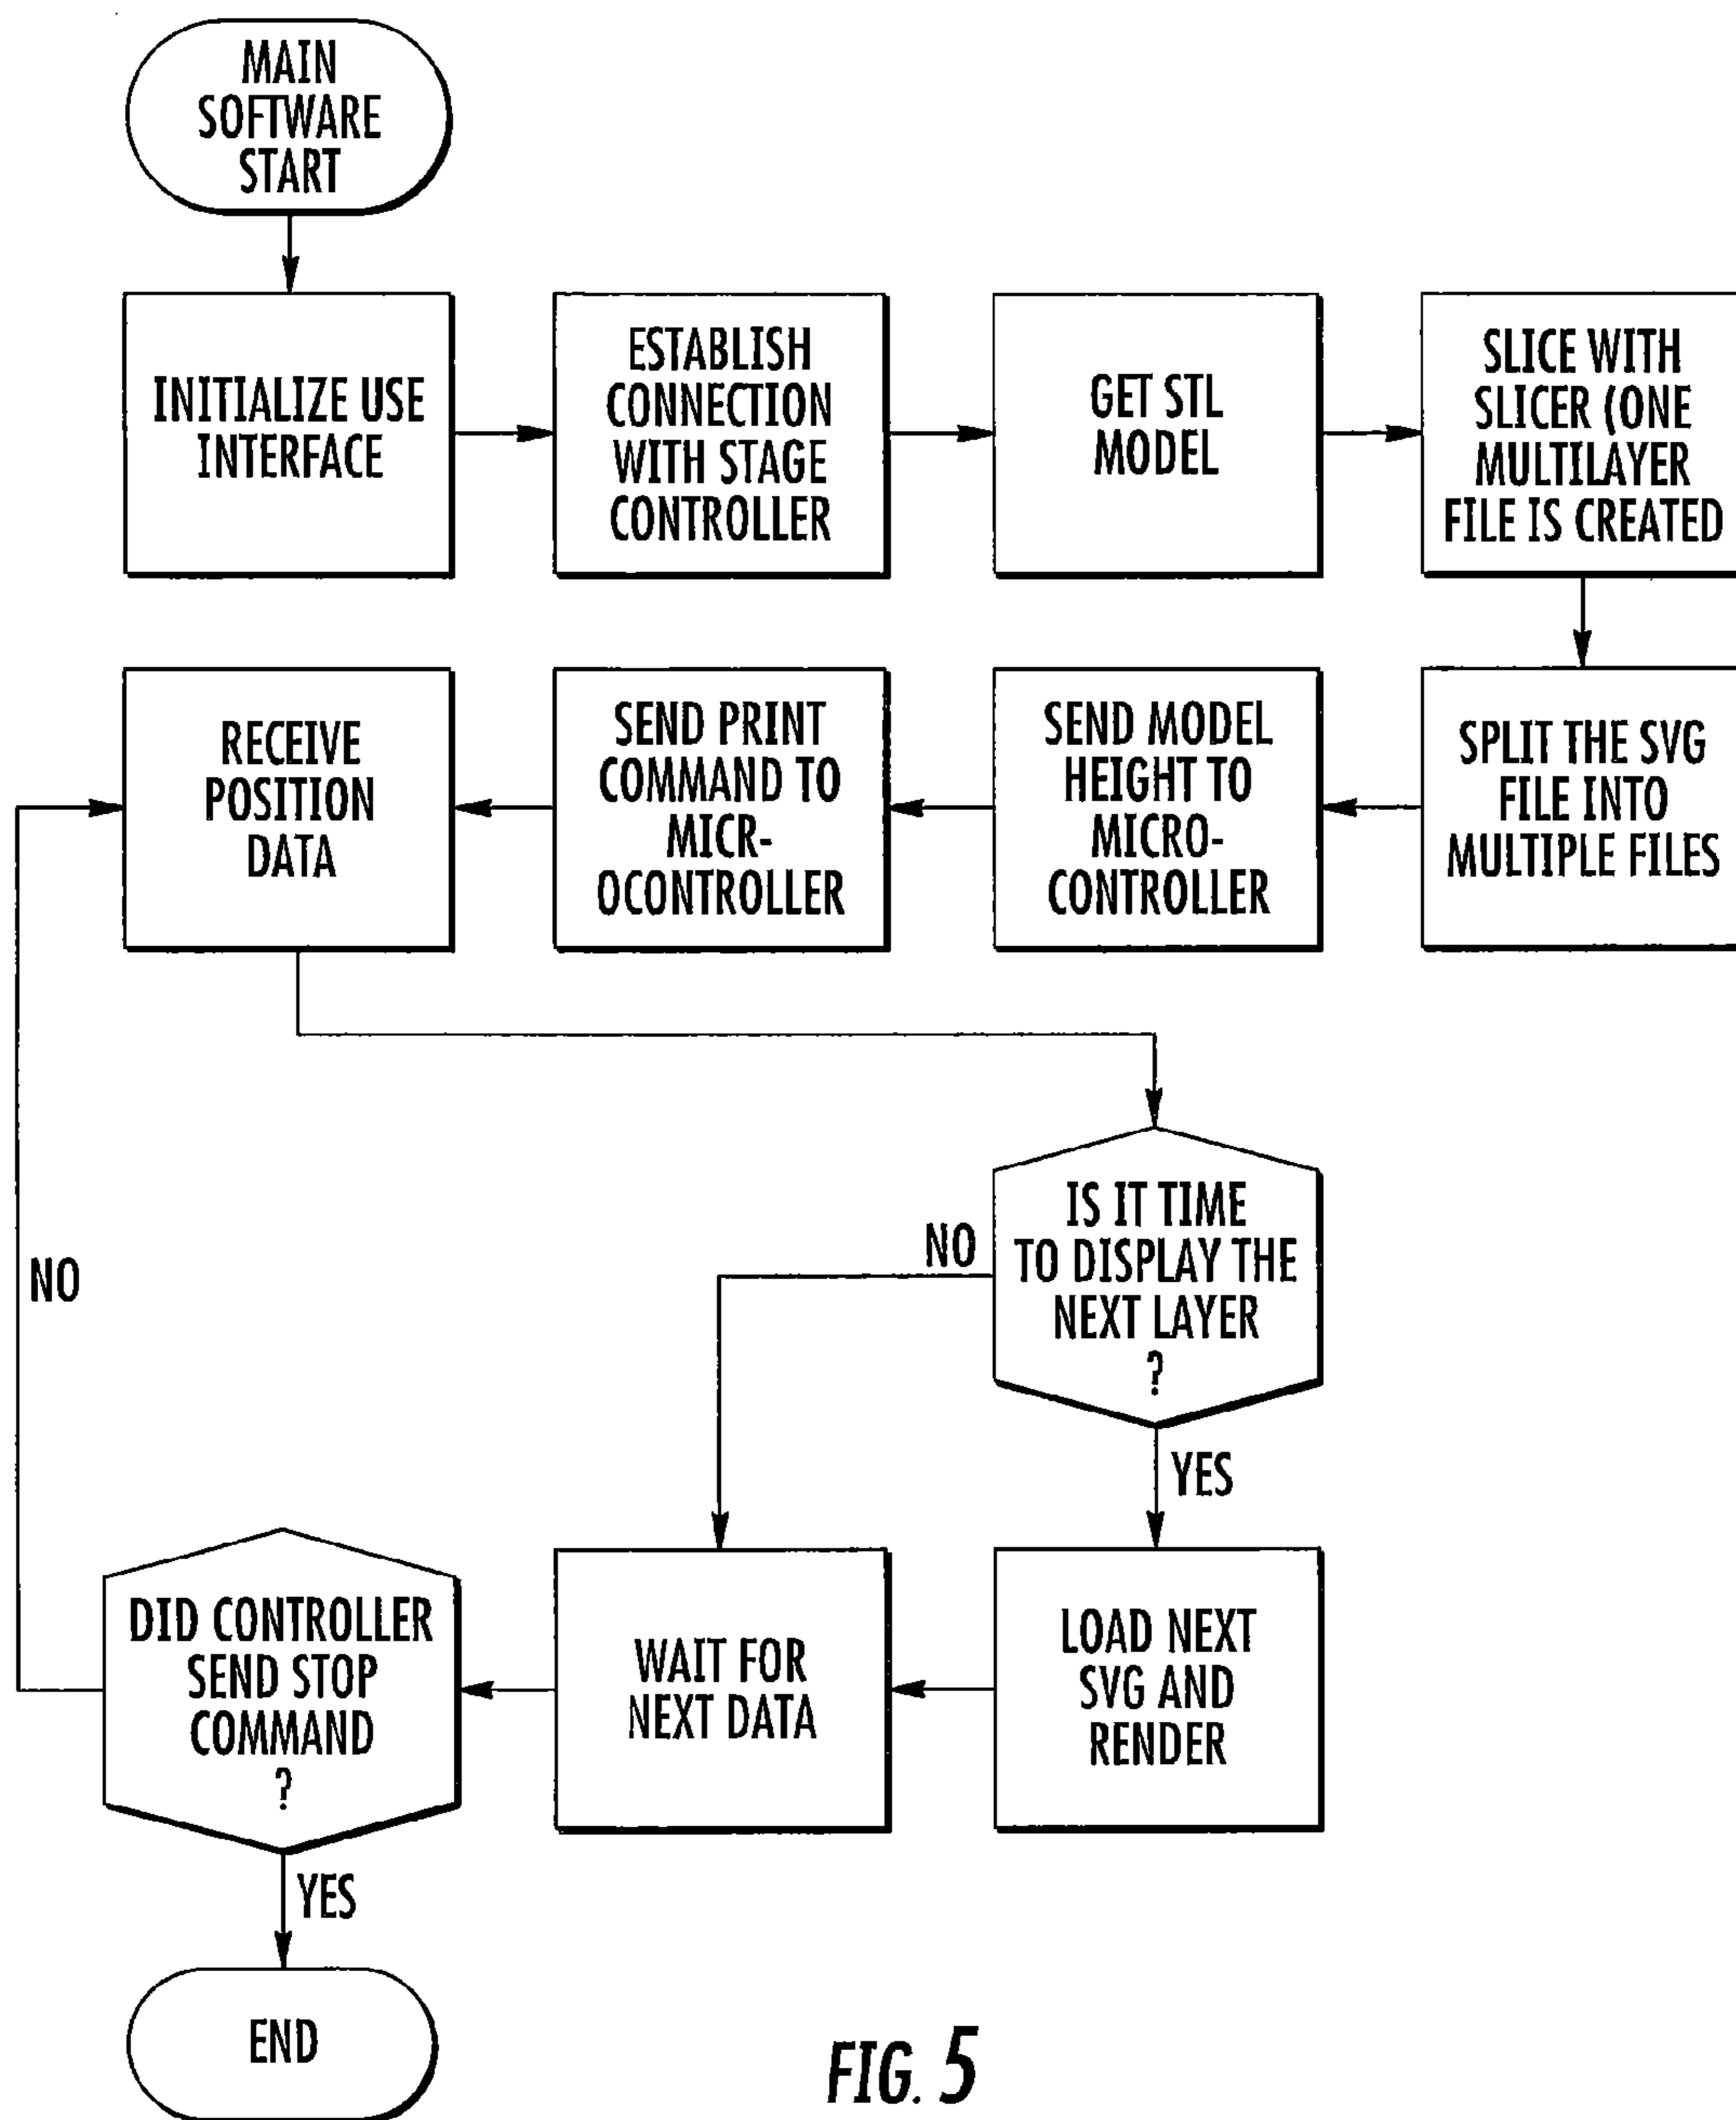


FIG. 5



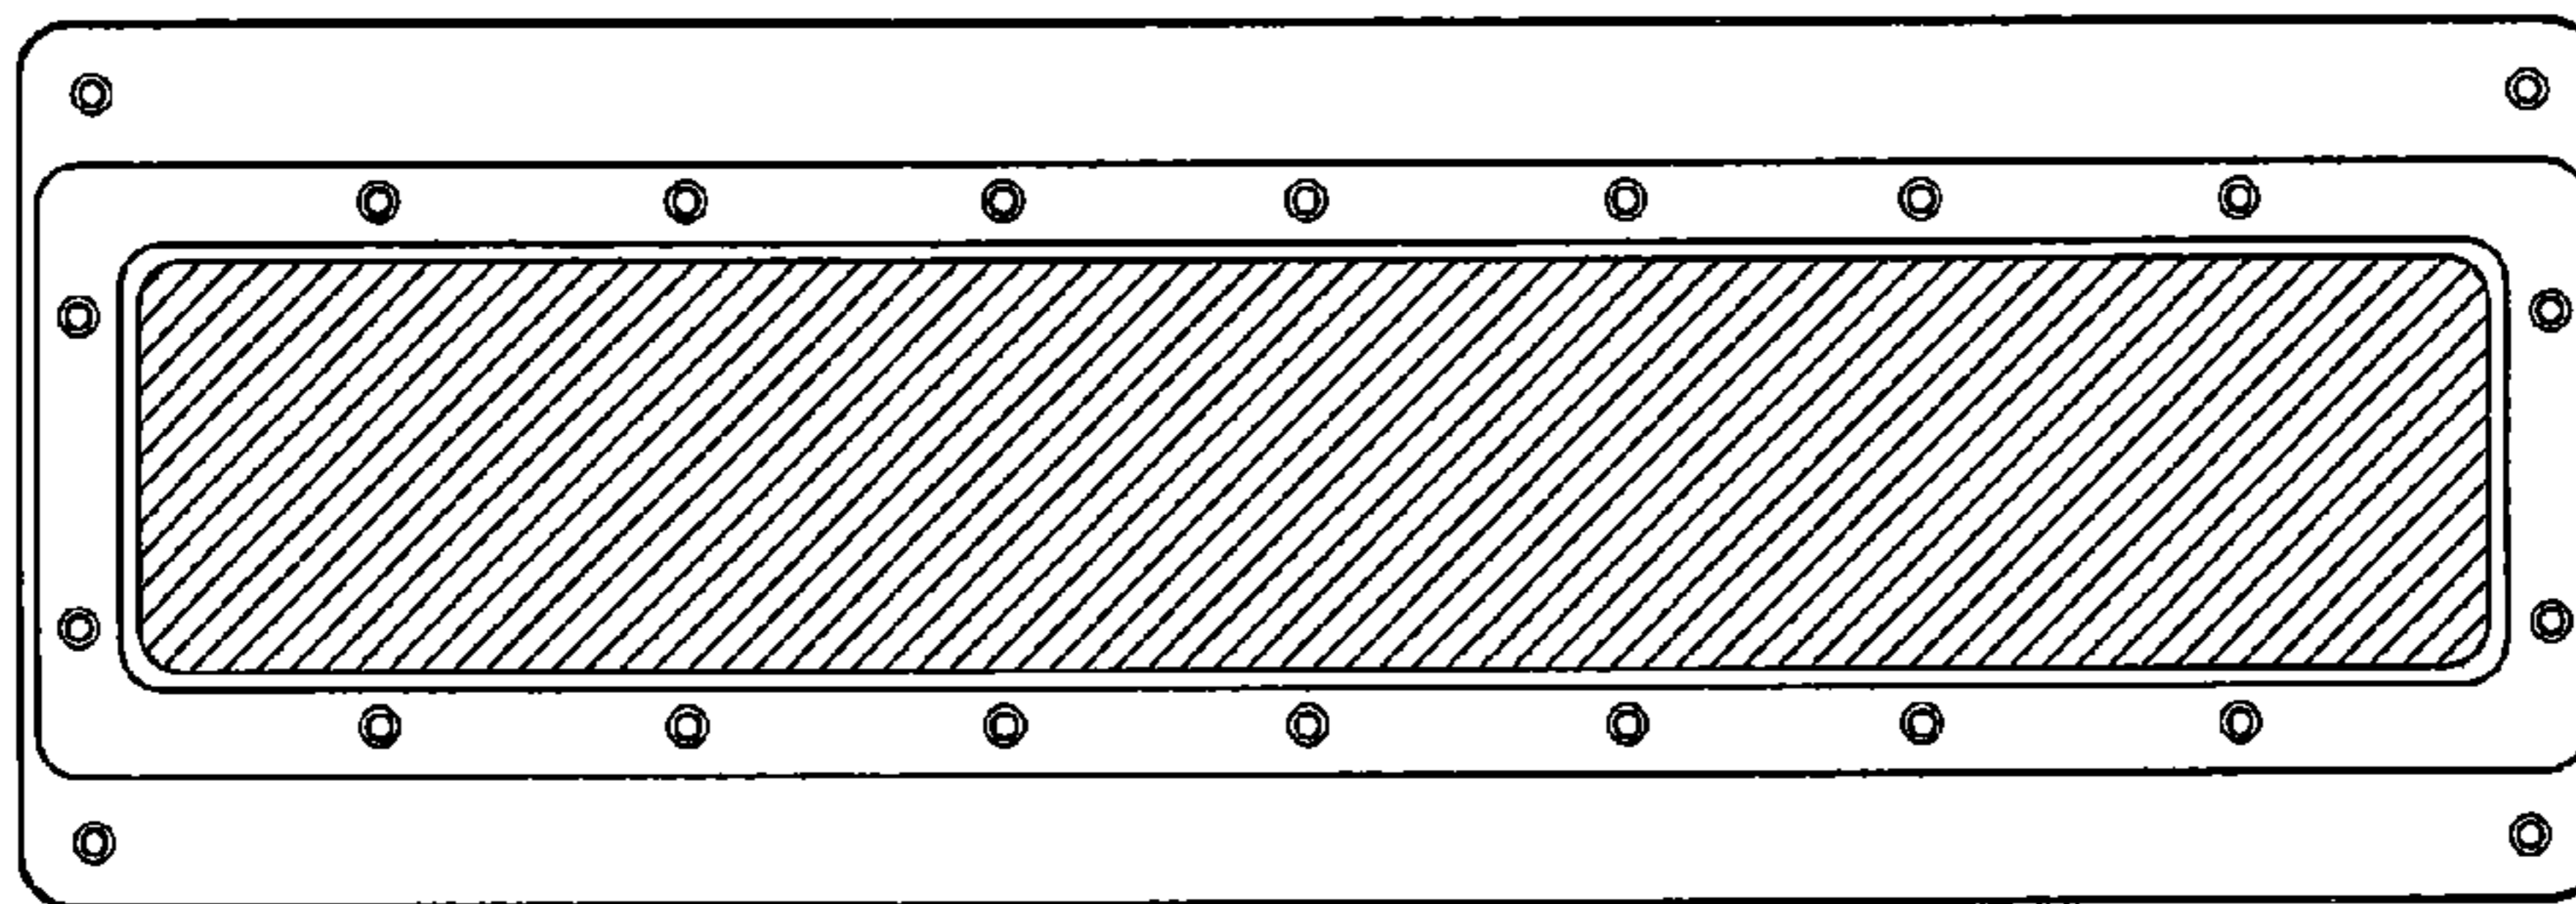


FIG. 6

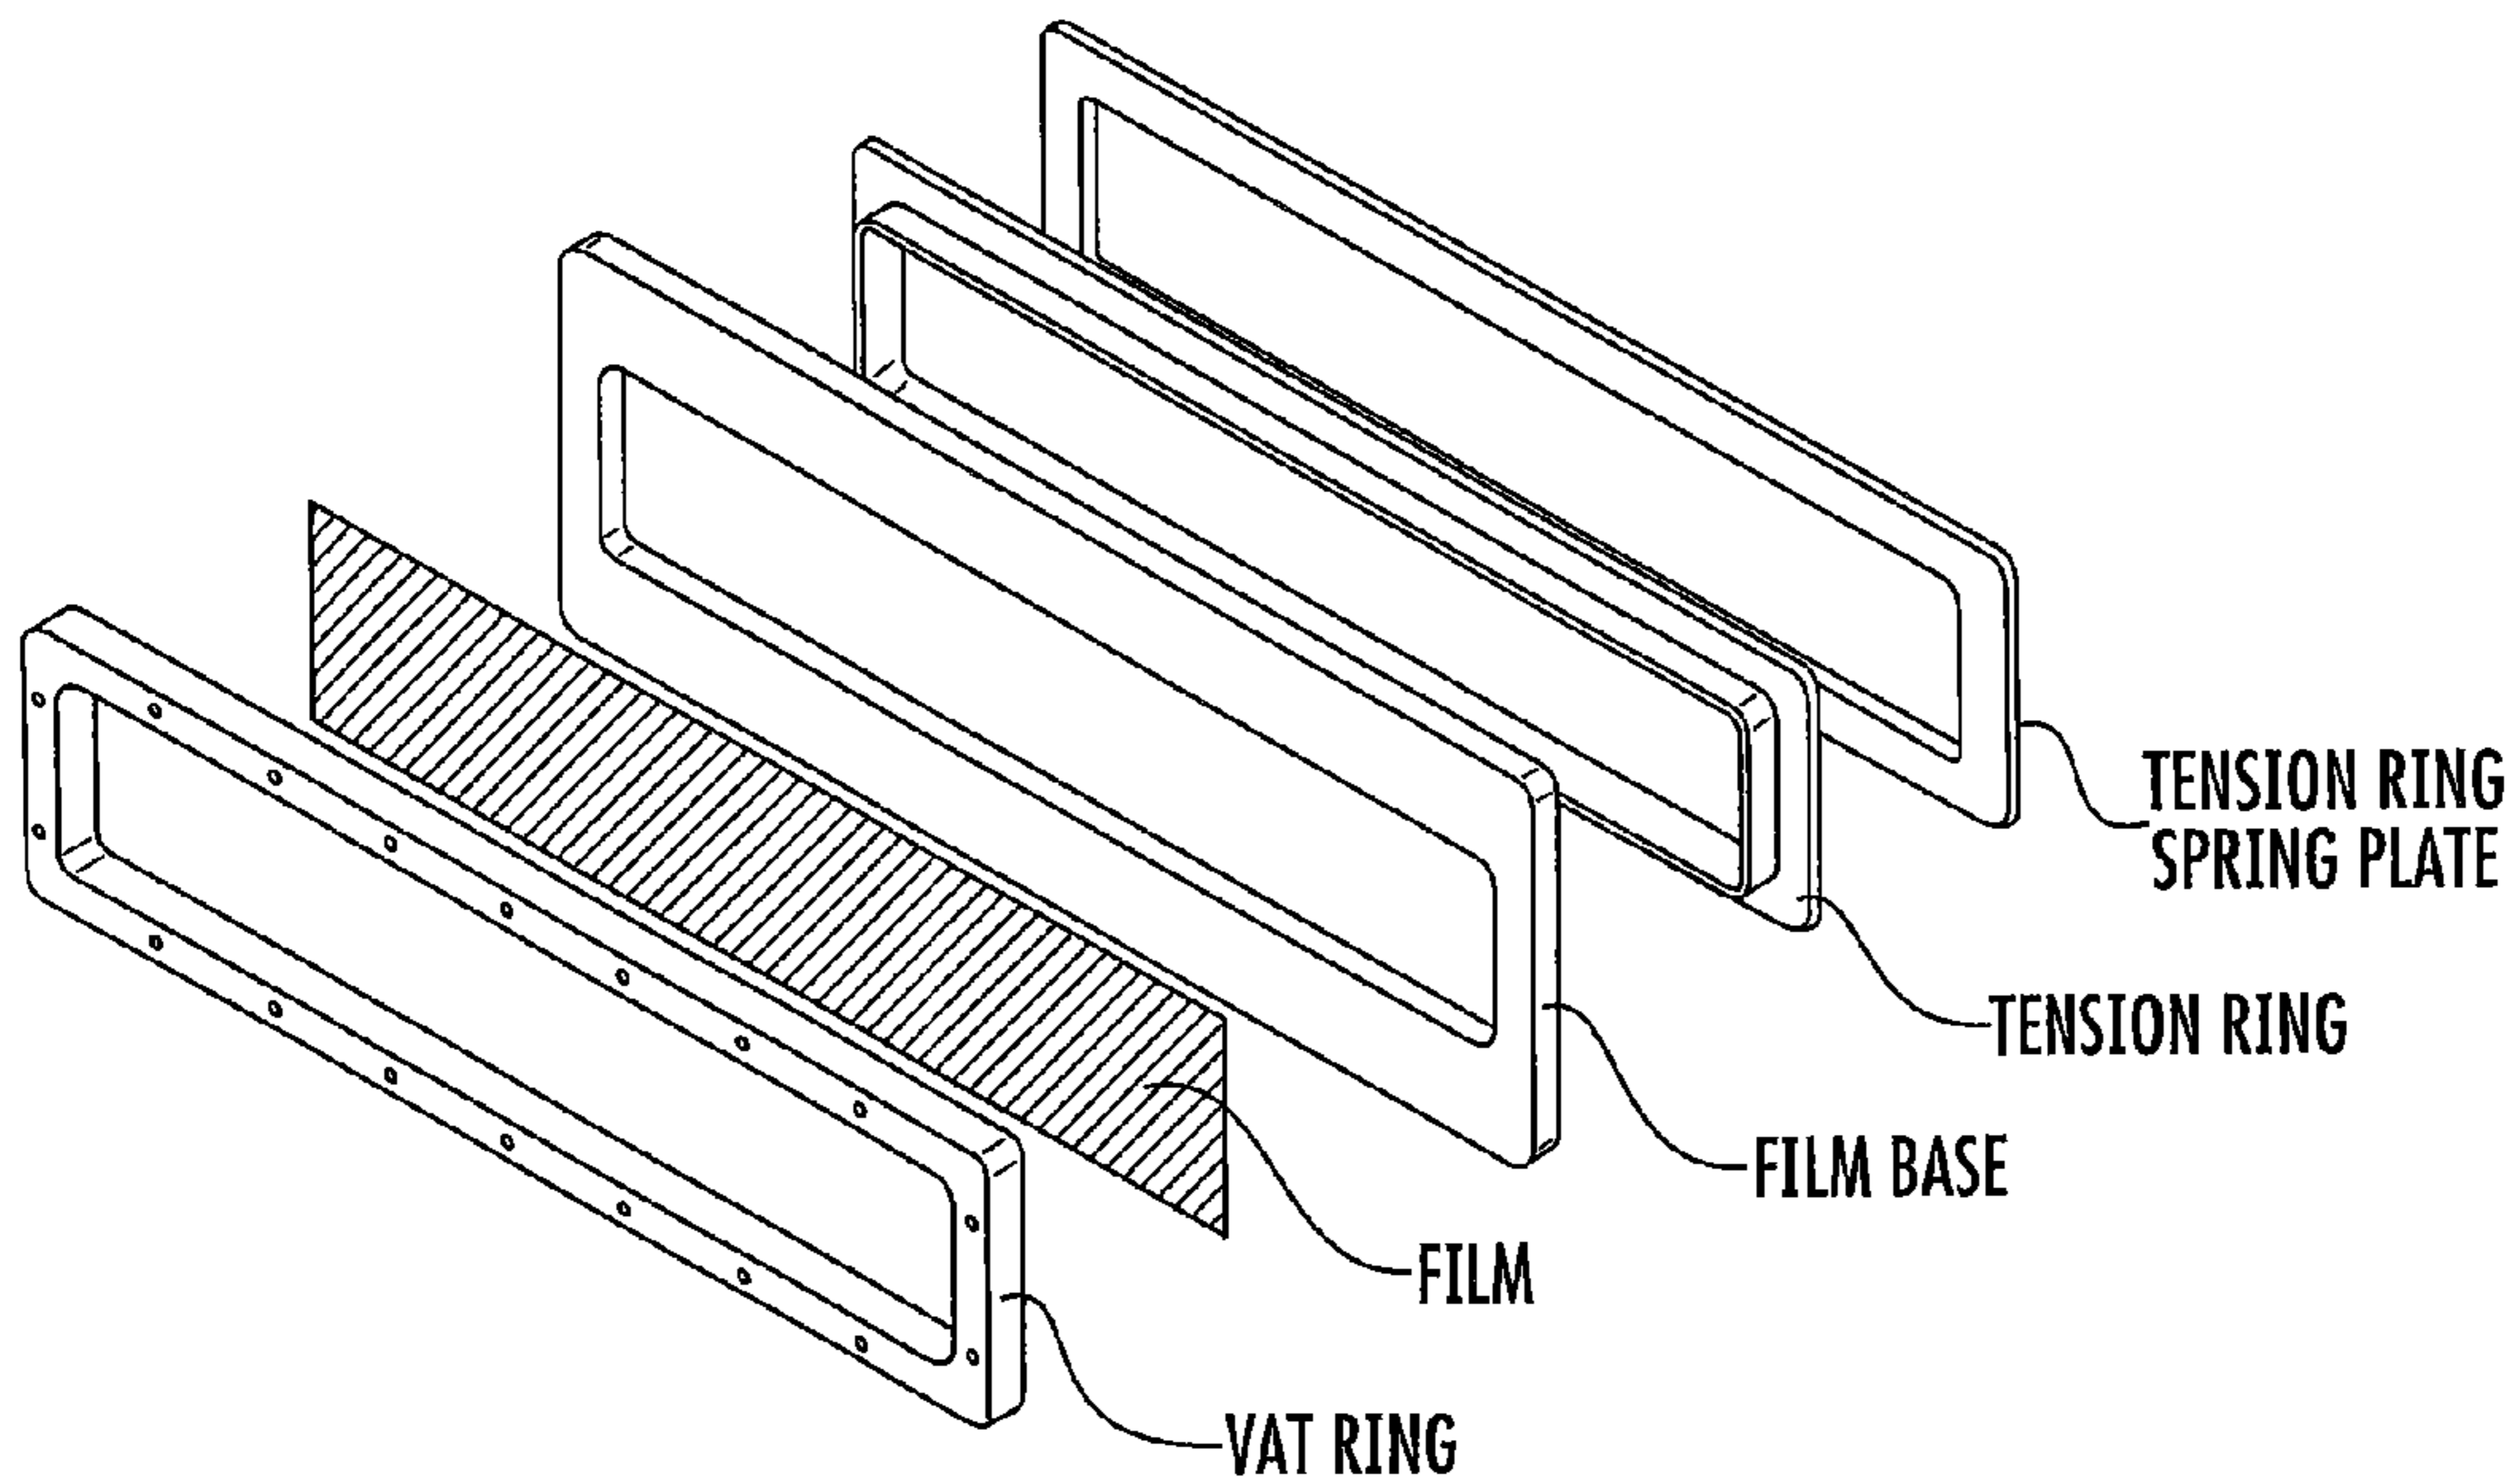


FIG. 7

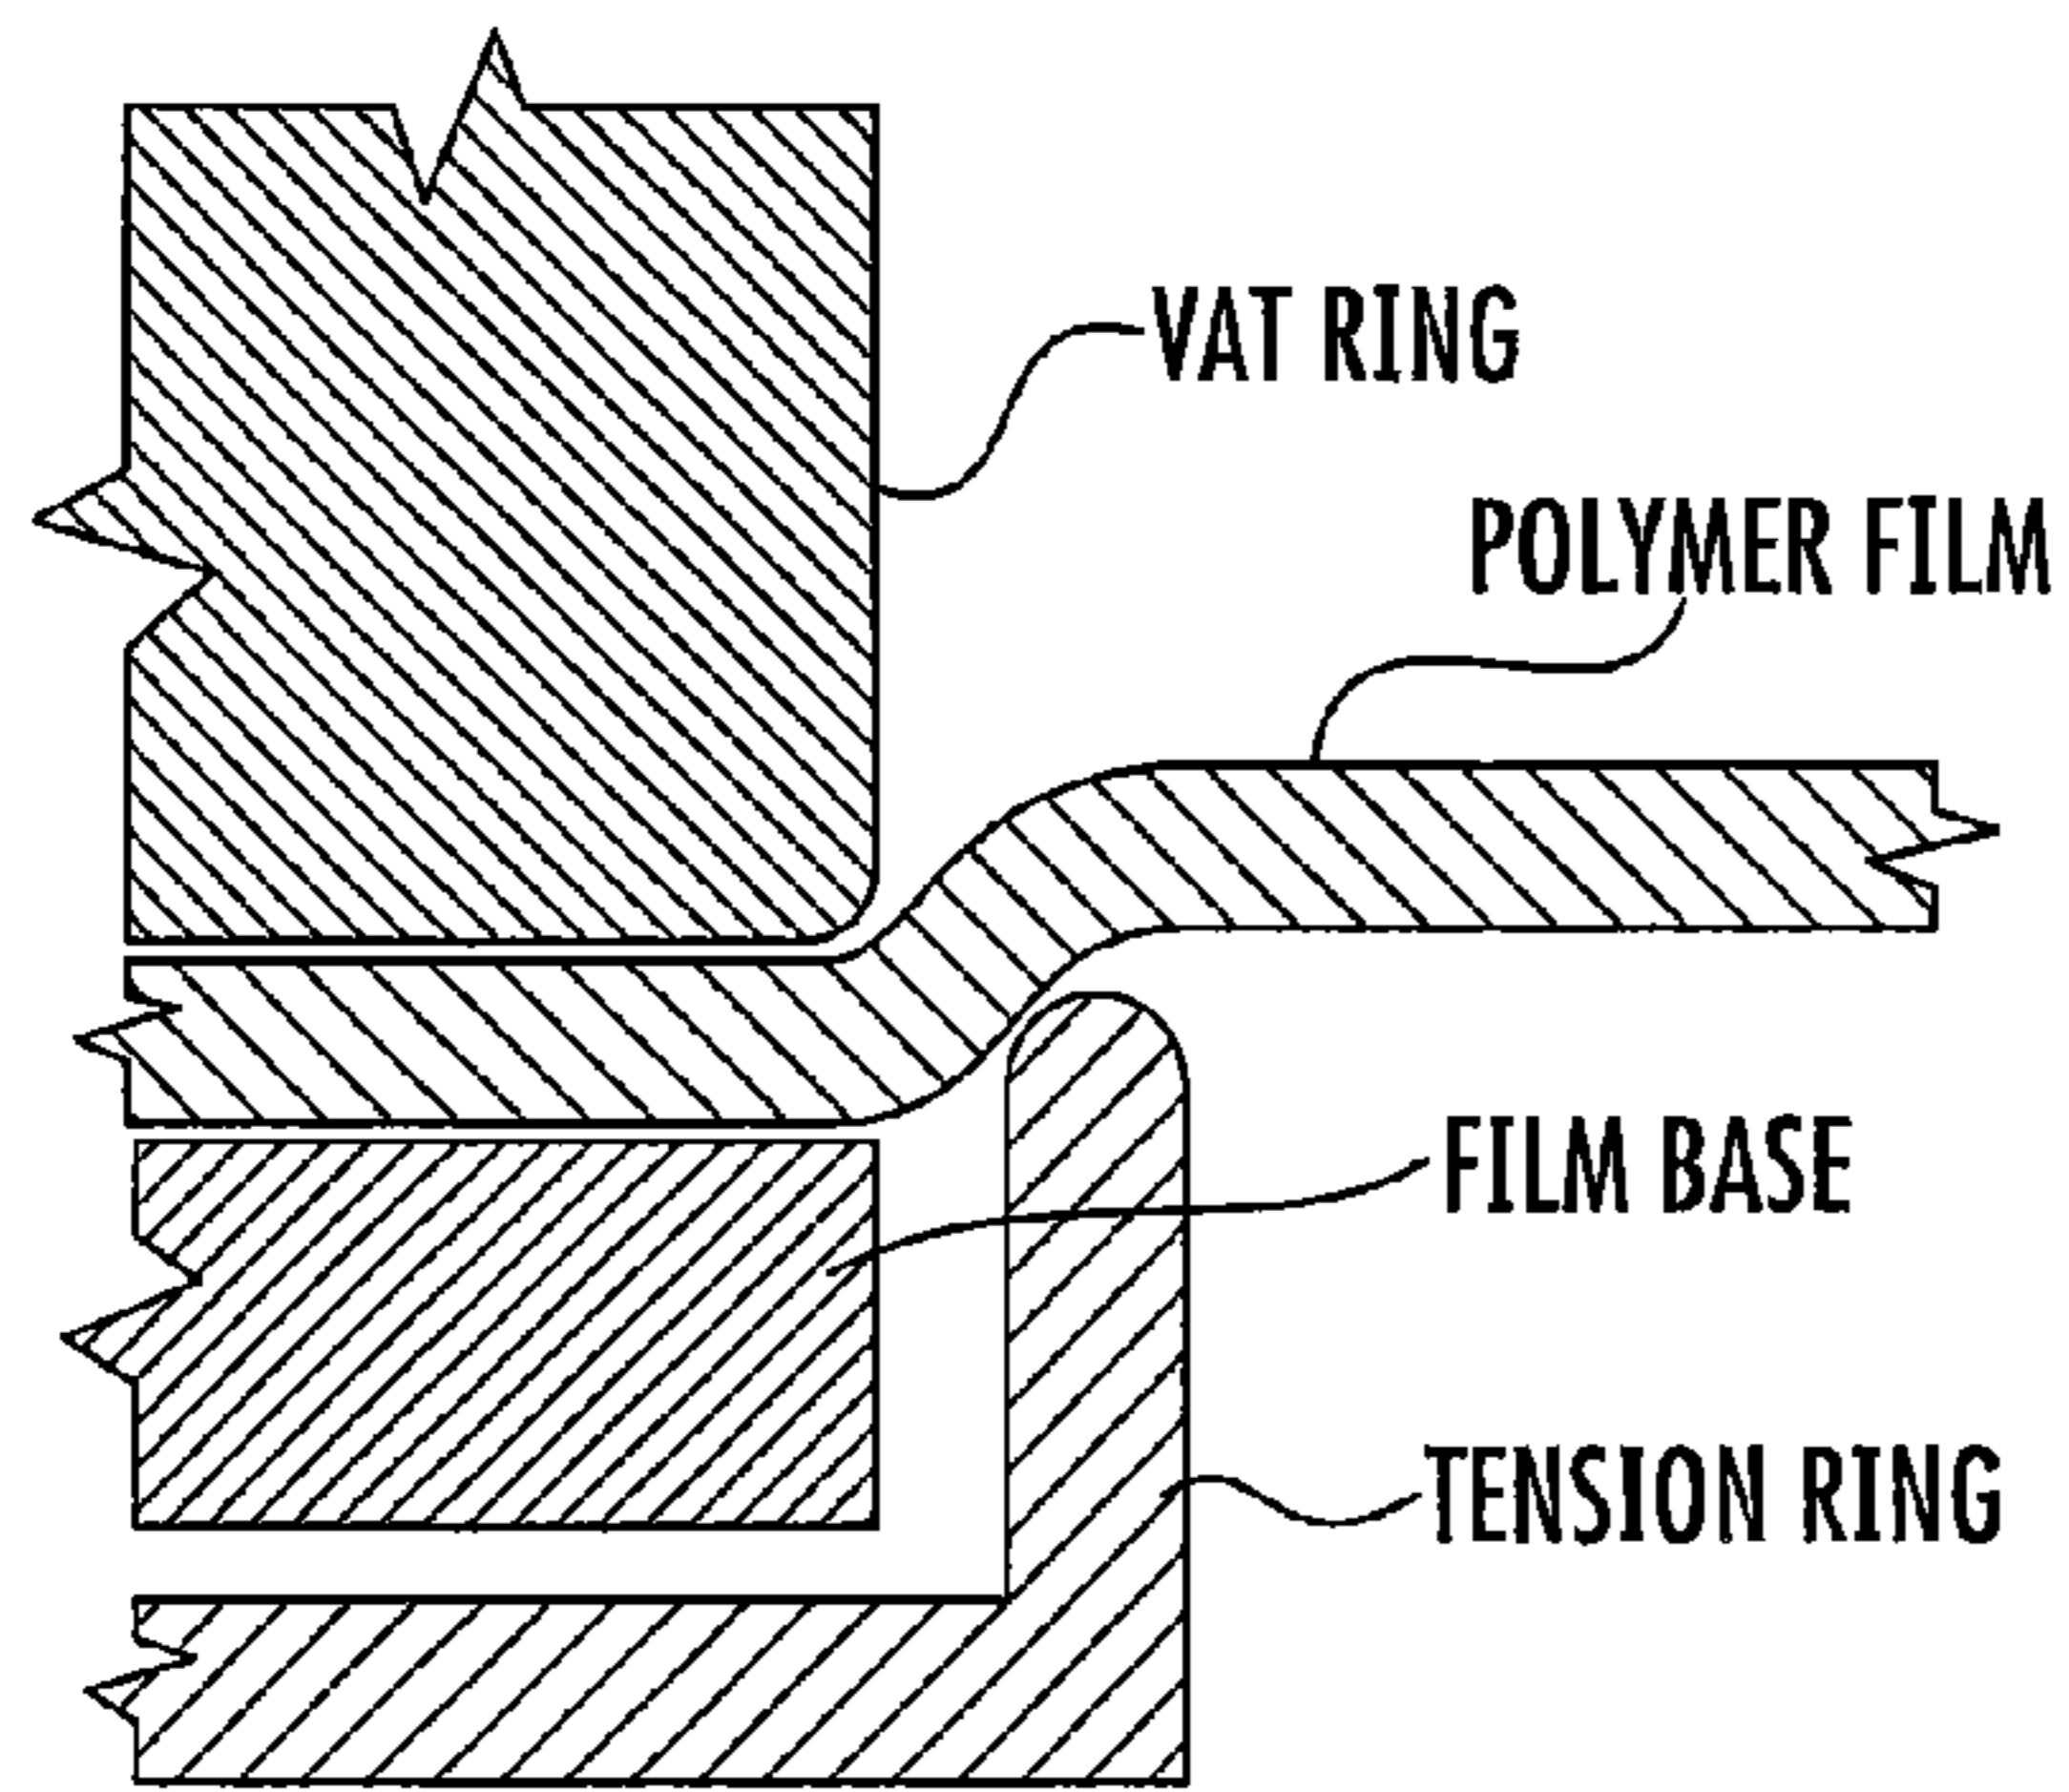


FIG. 8

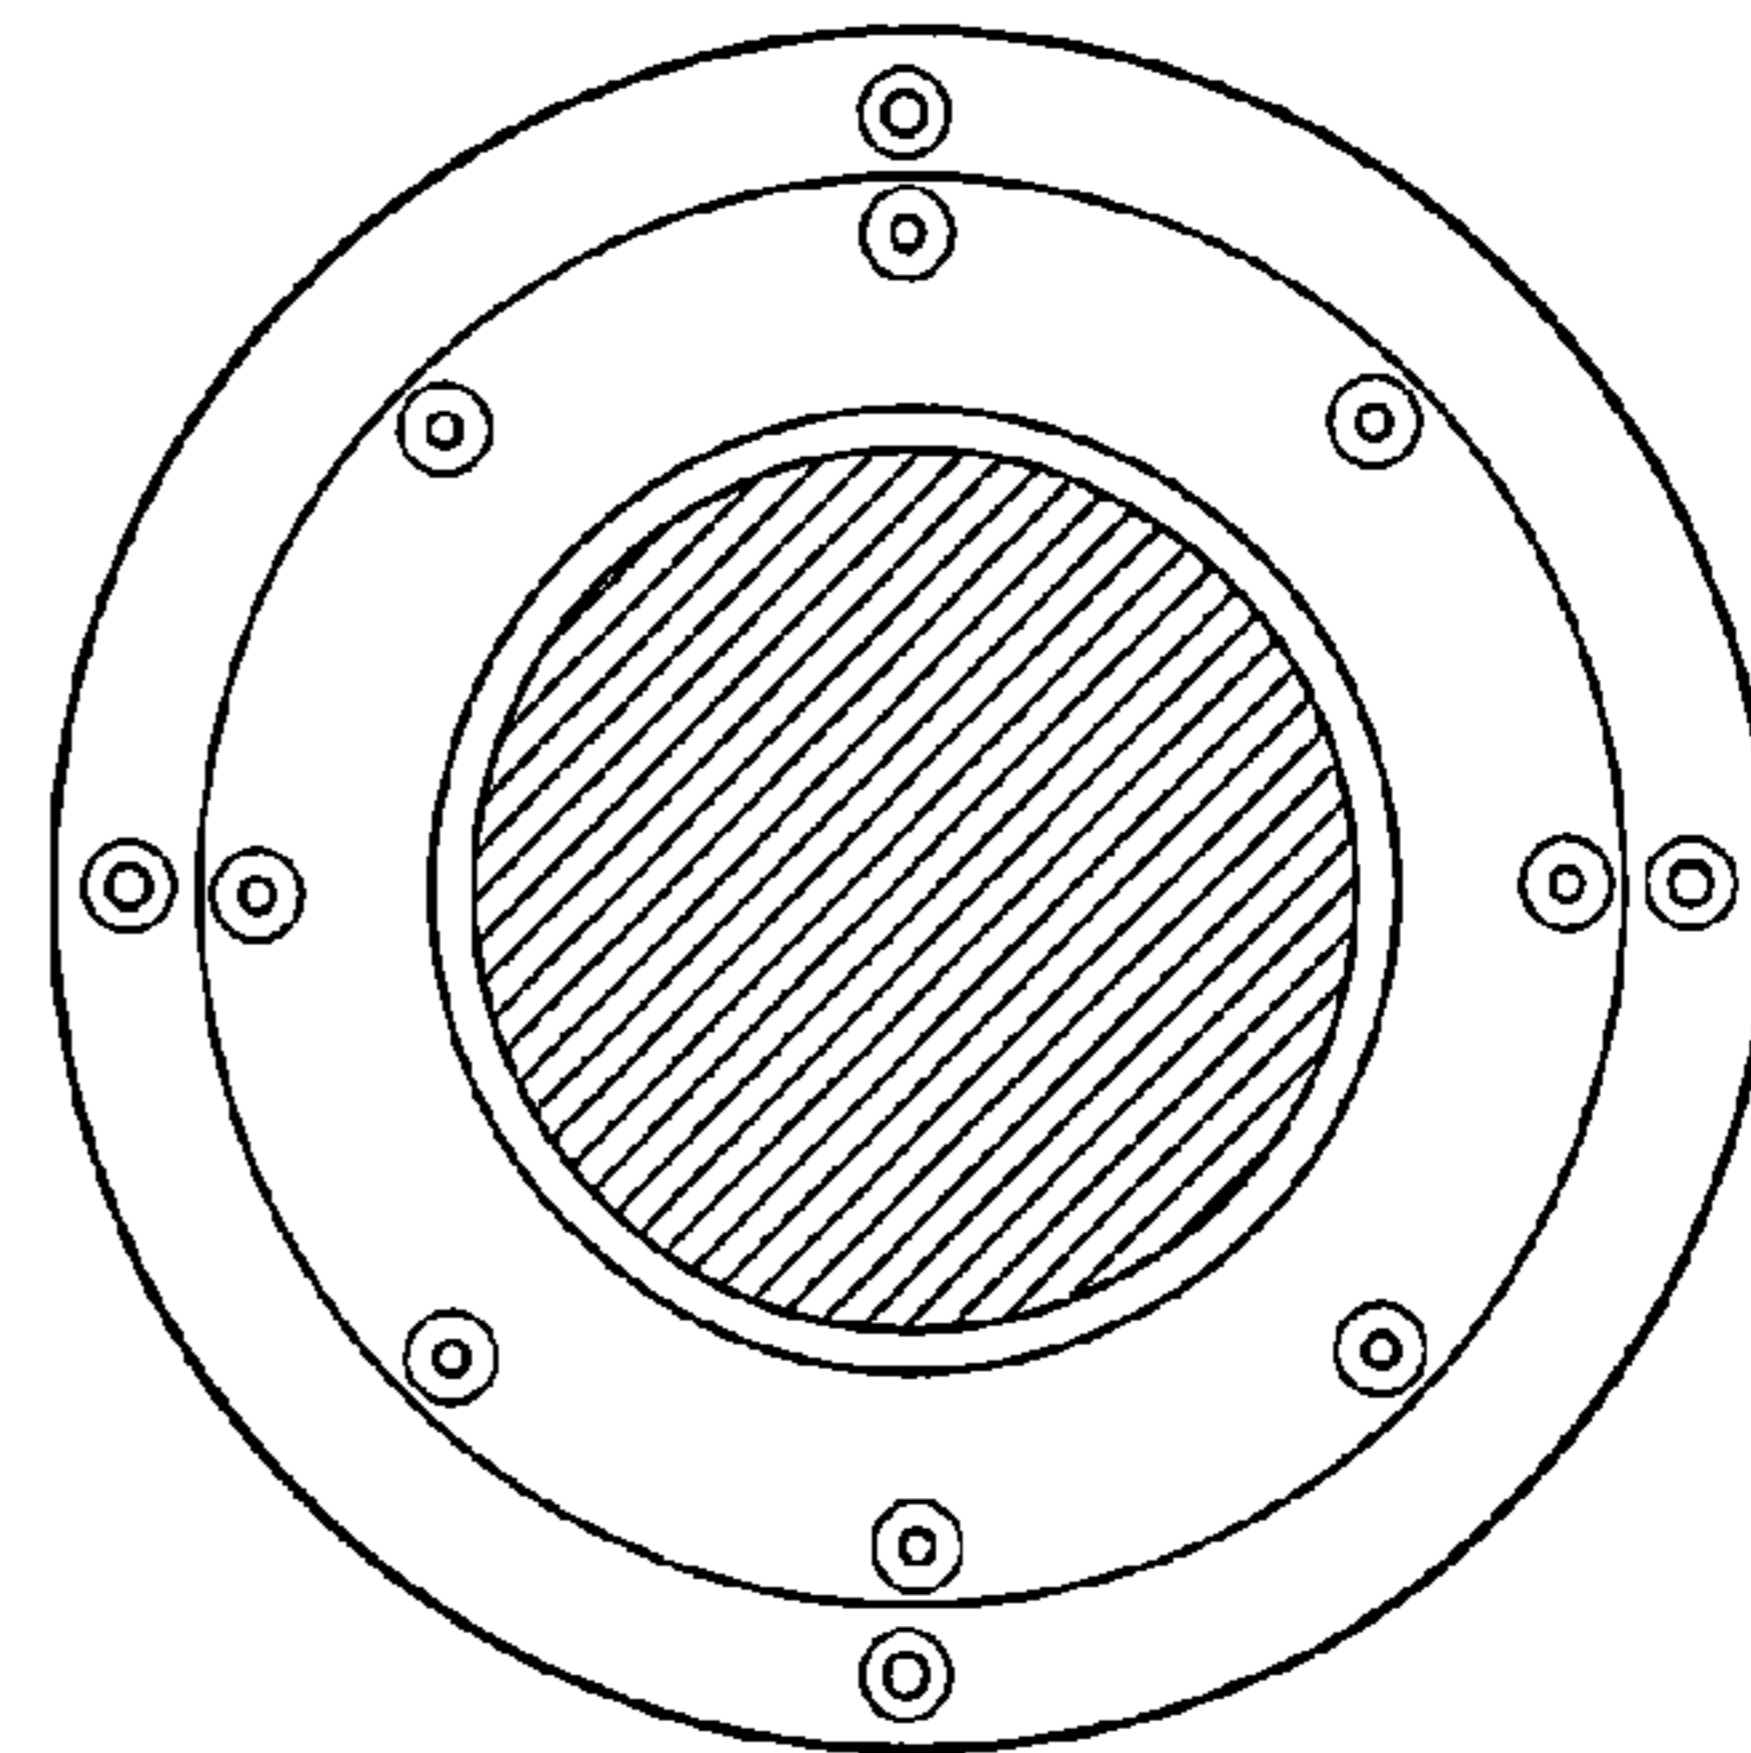


FIG. 9

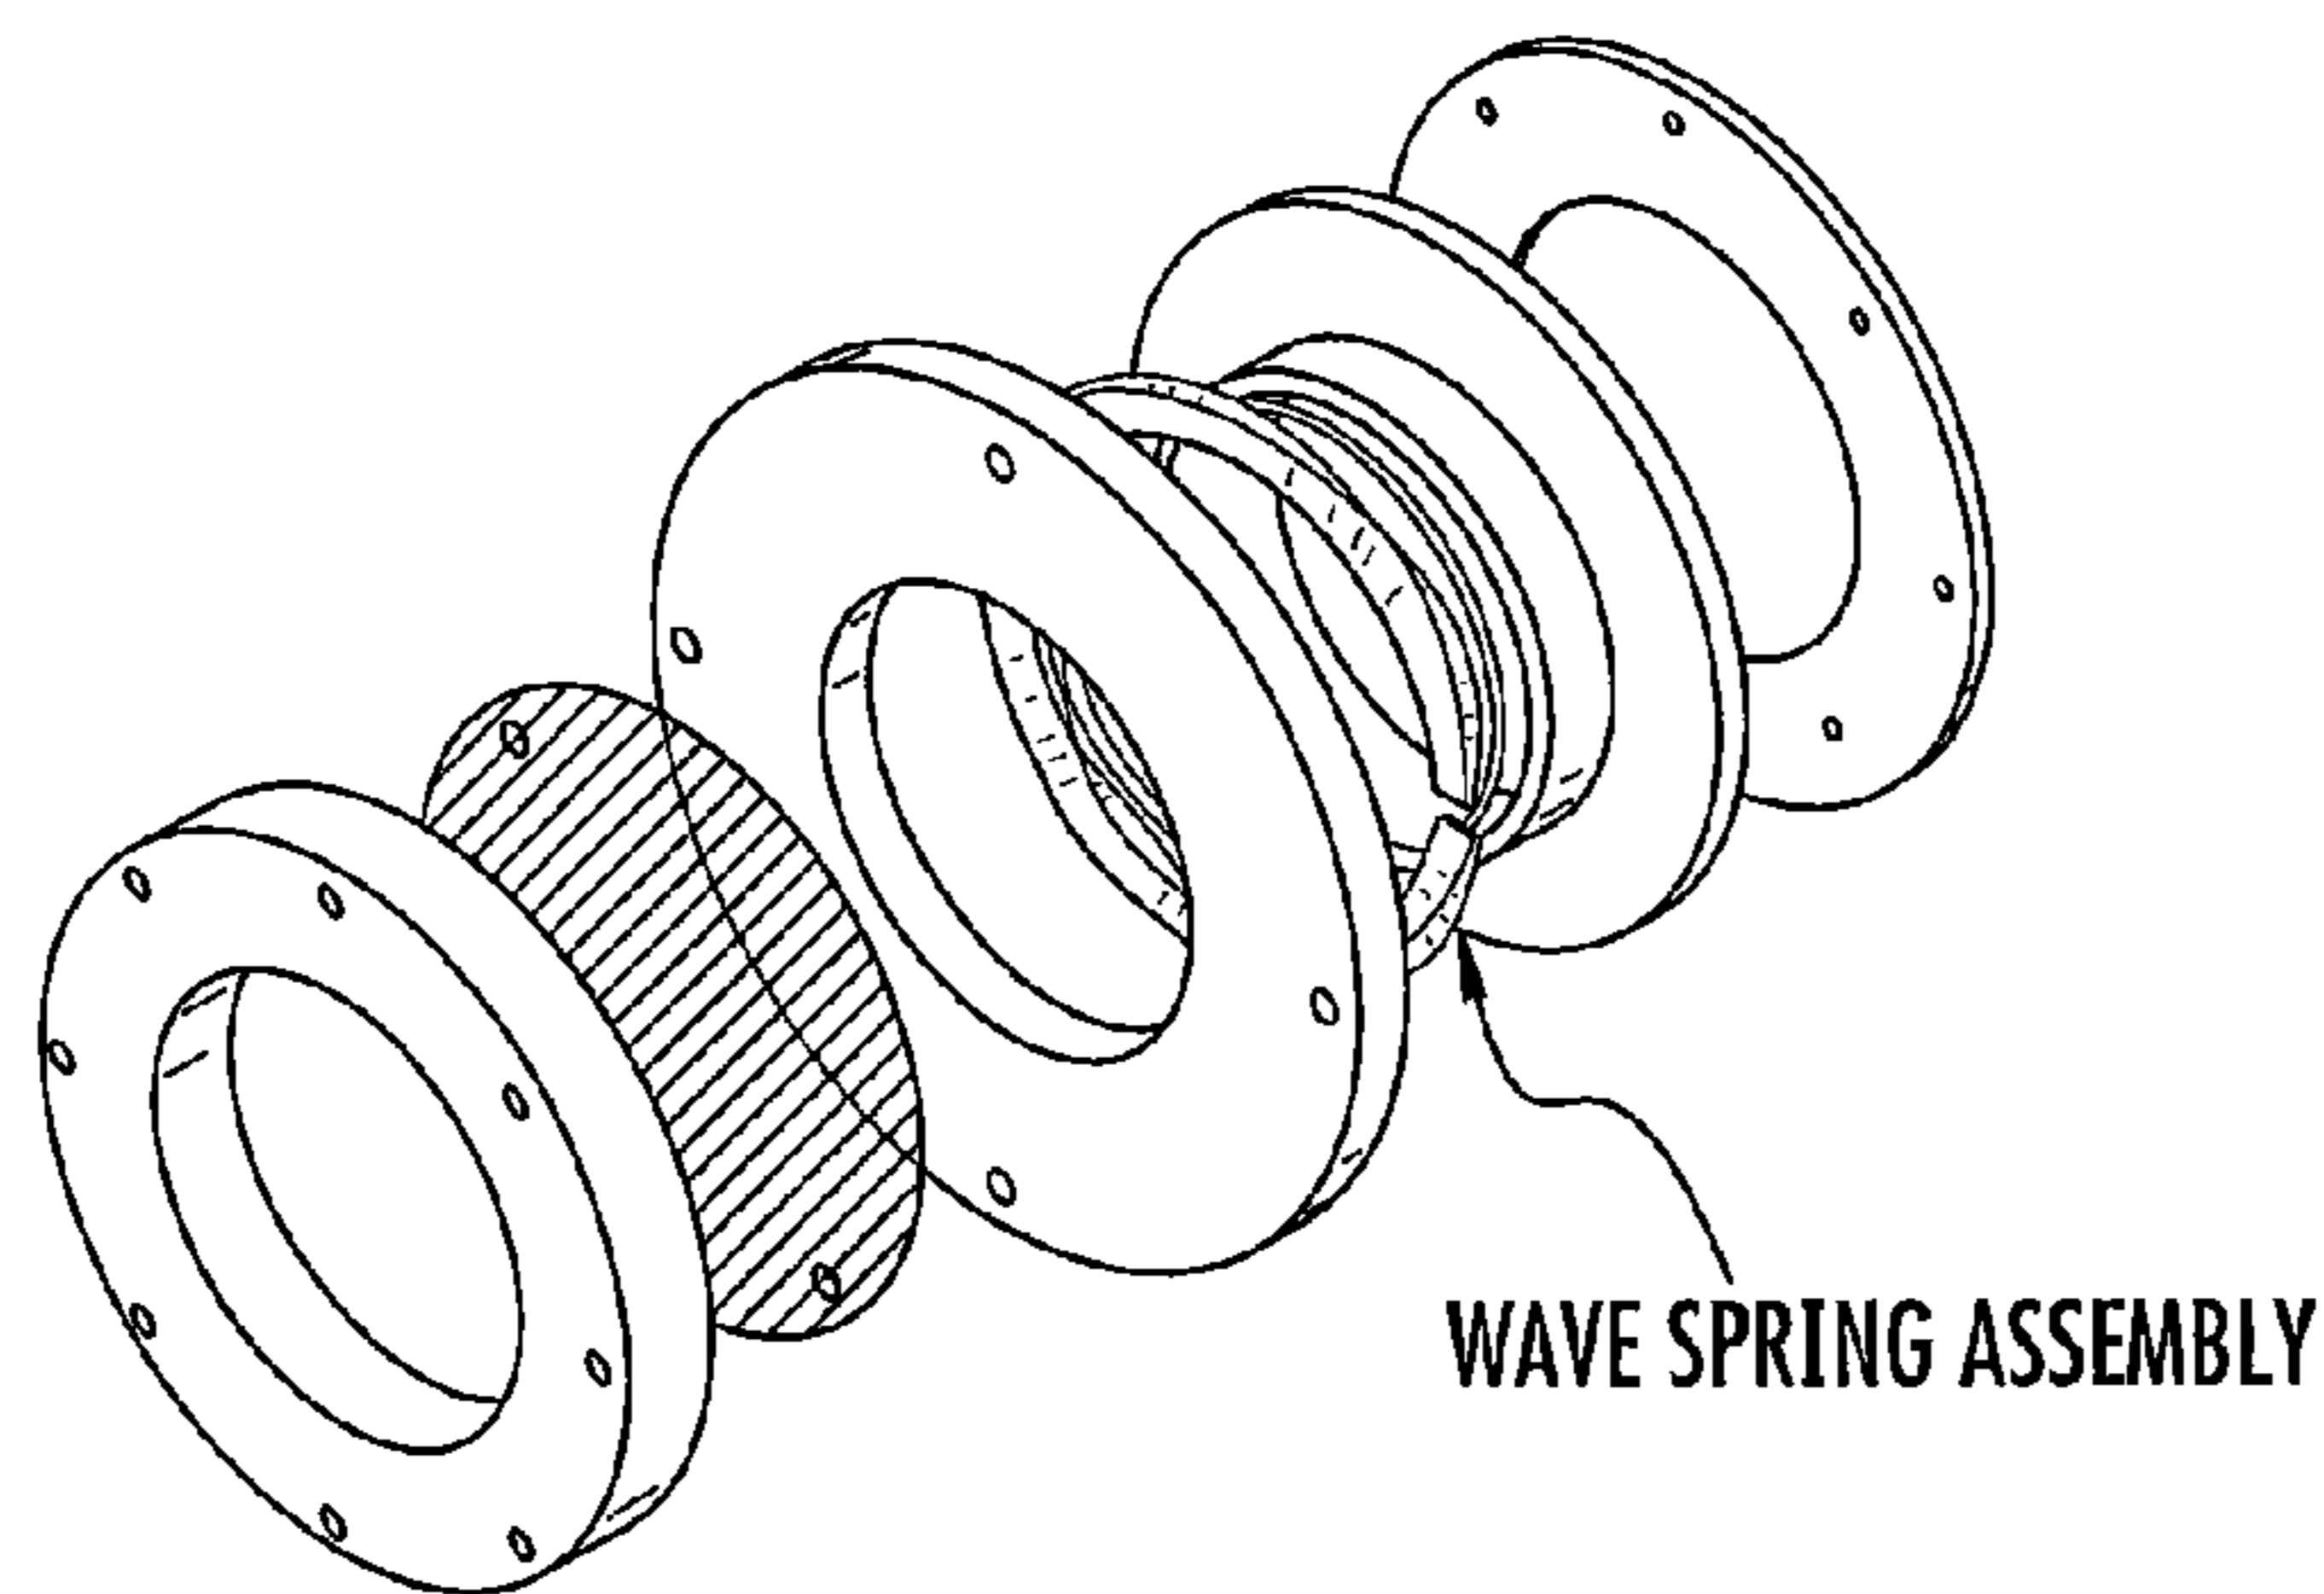


FIG. 10

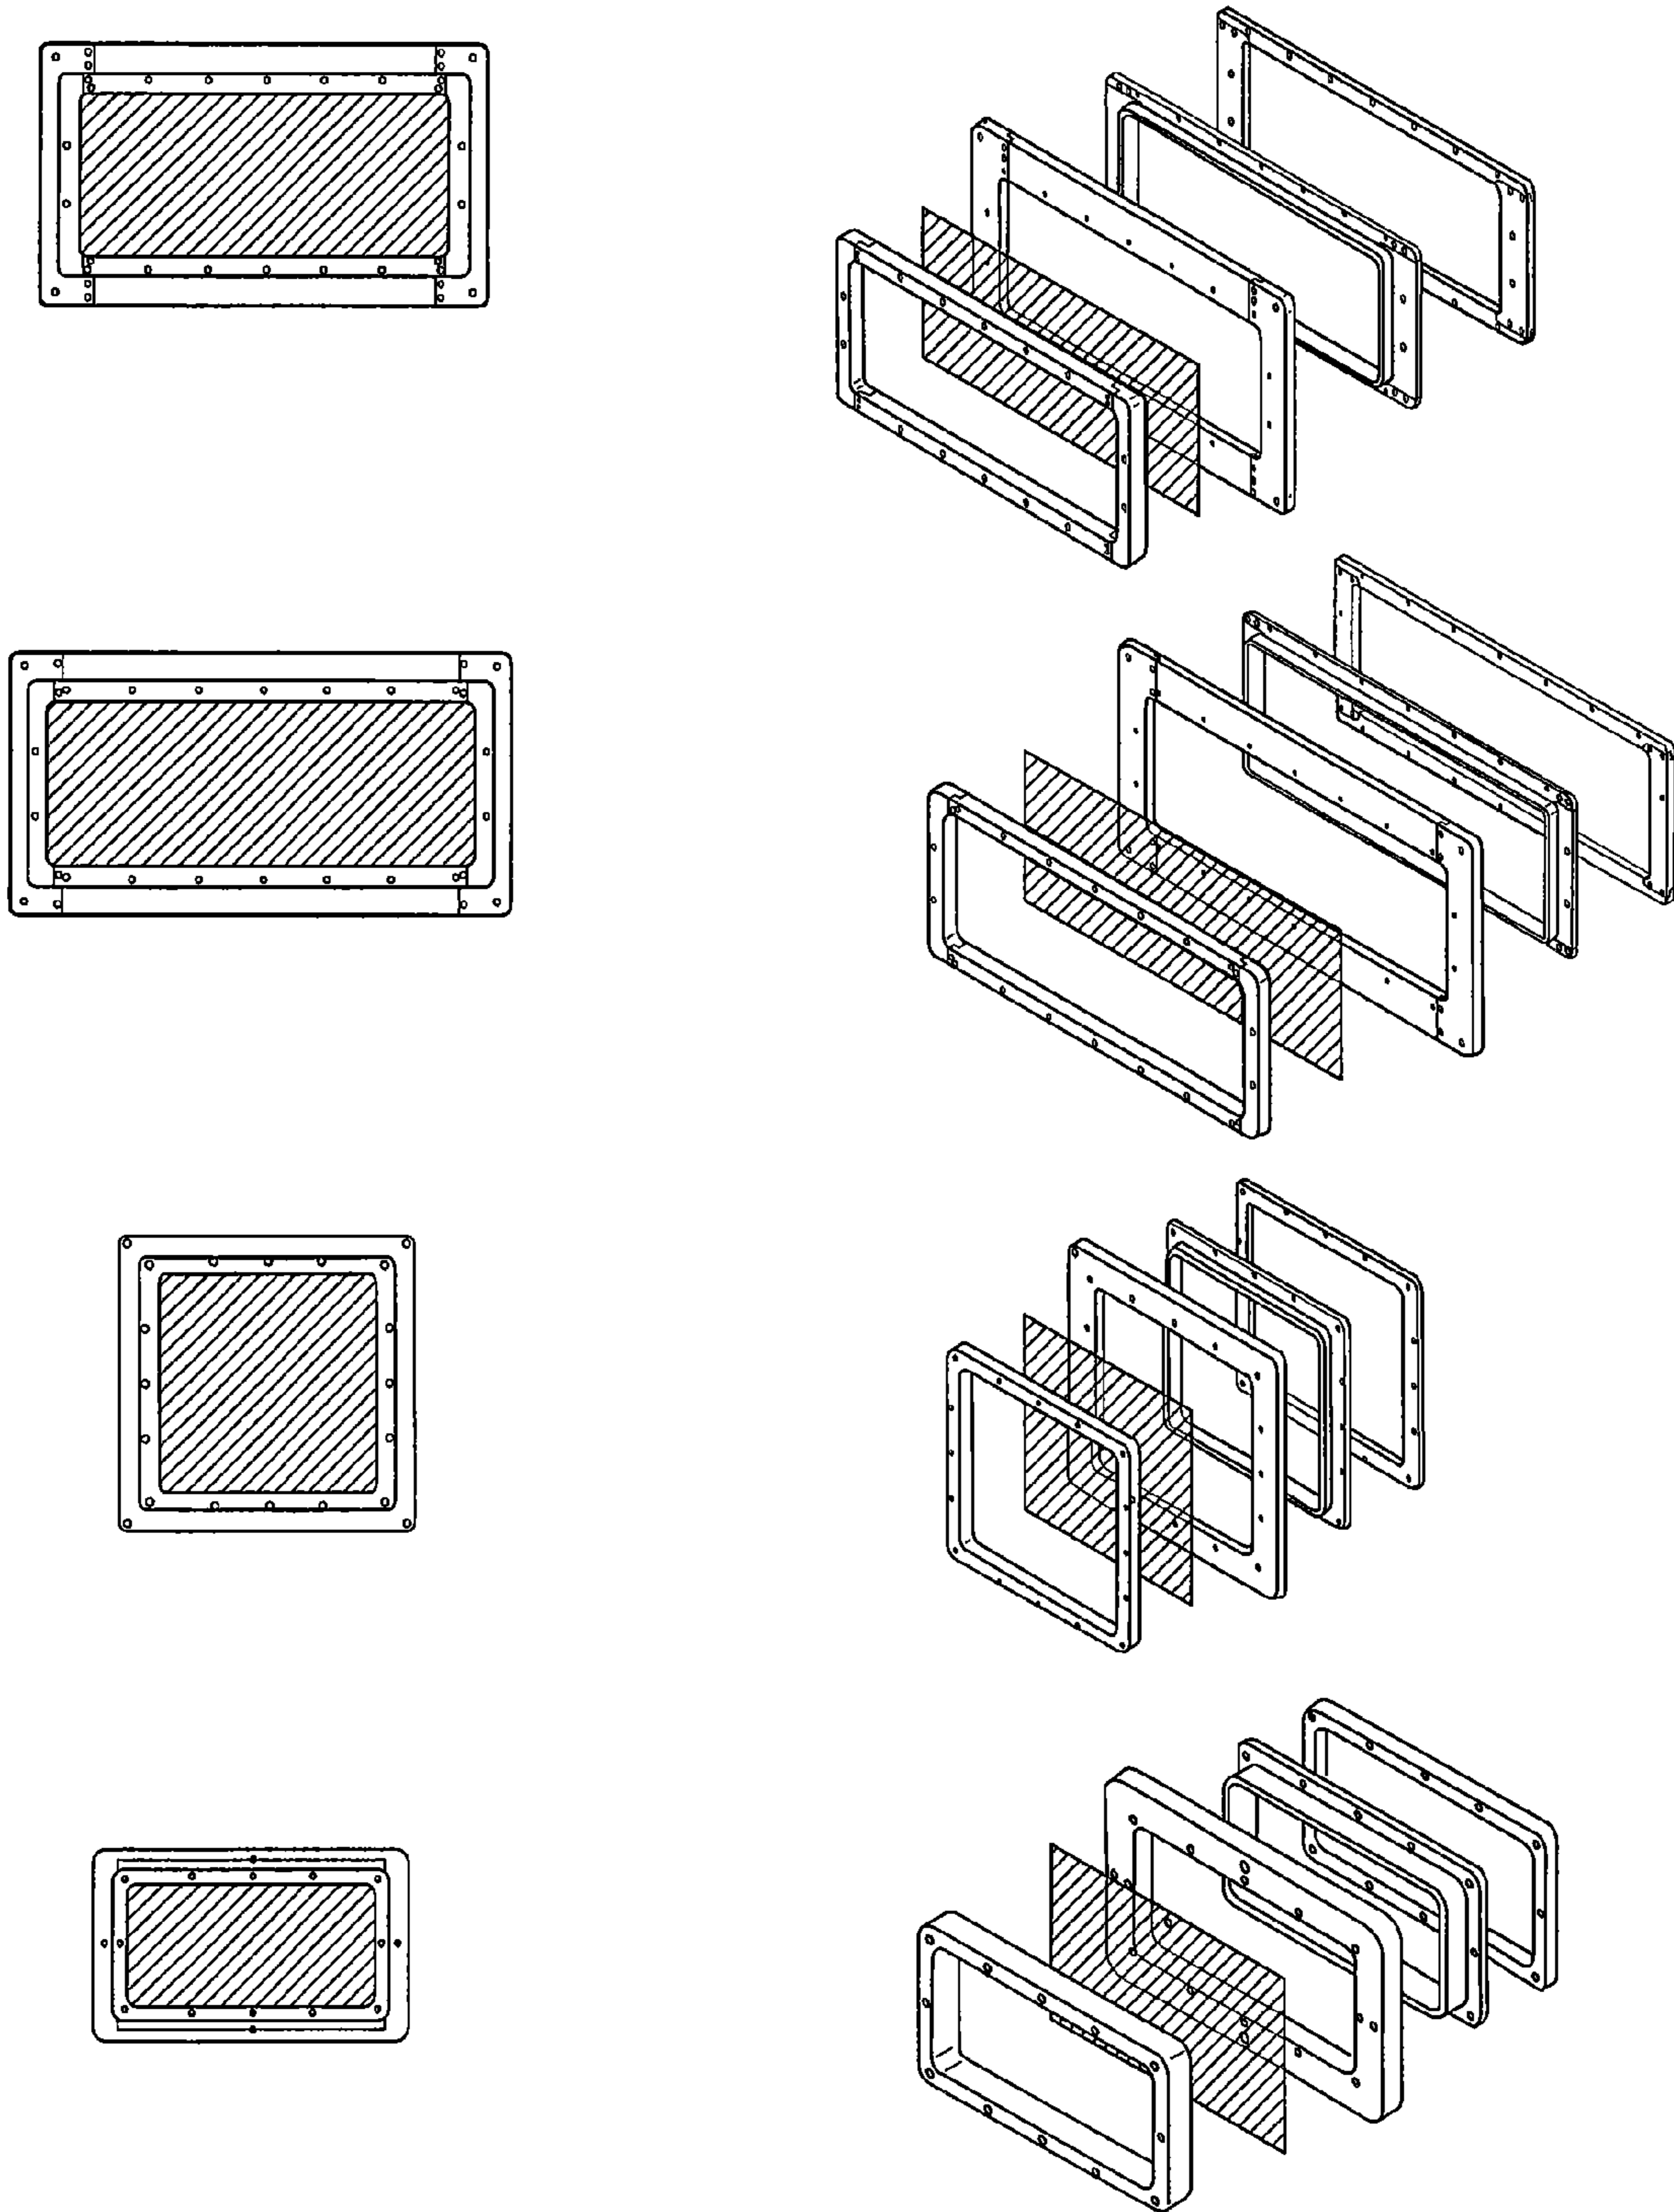
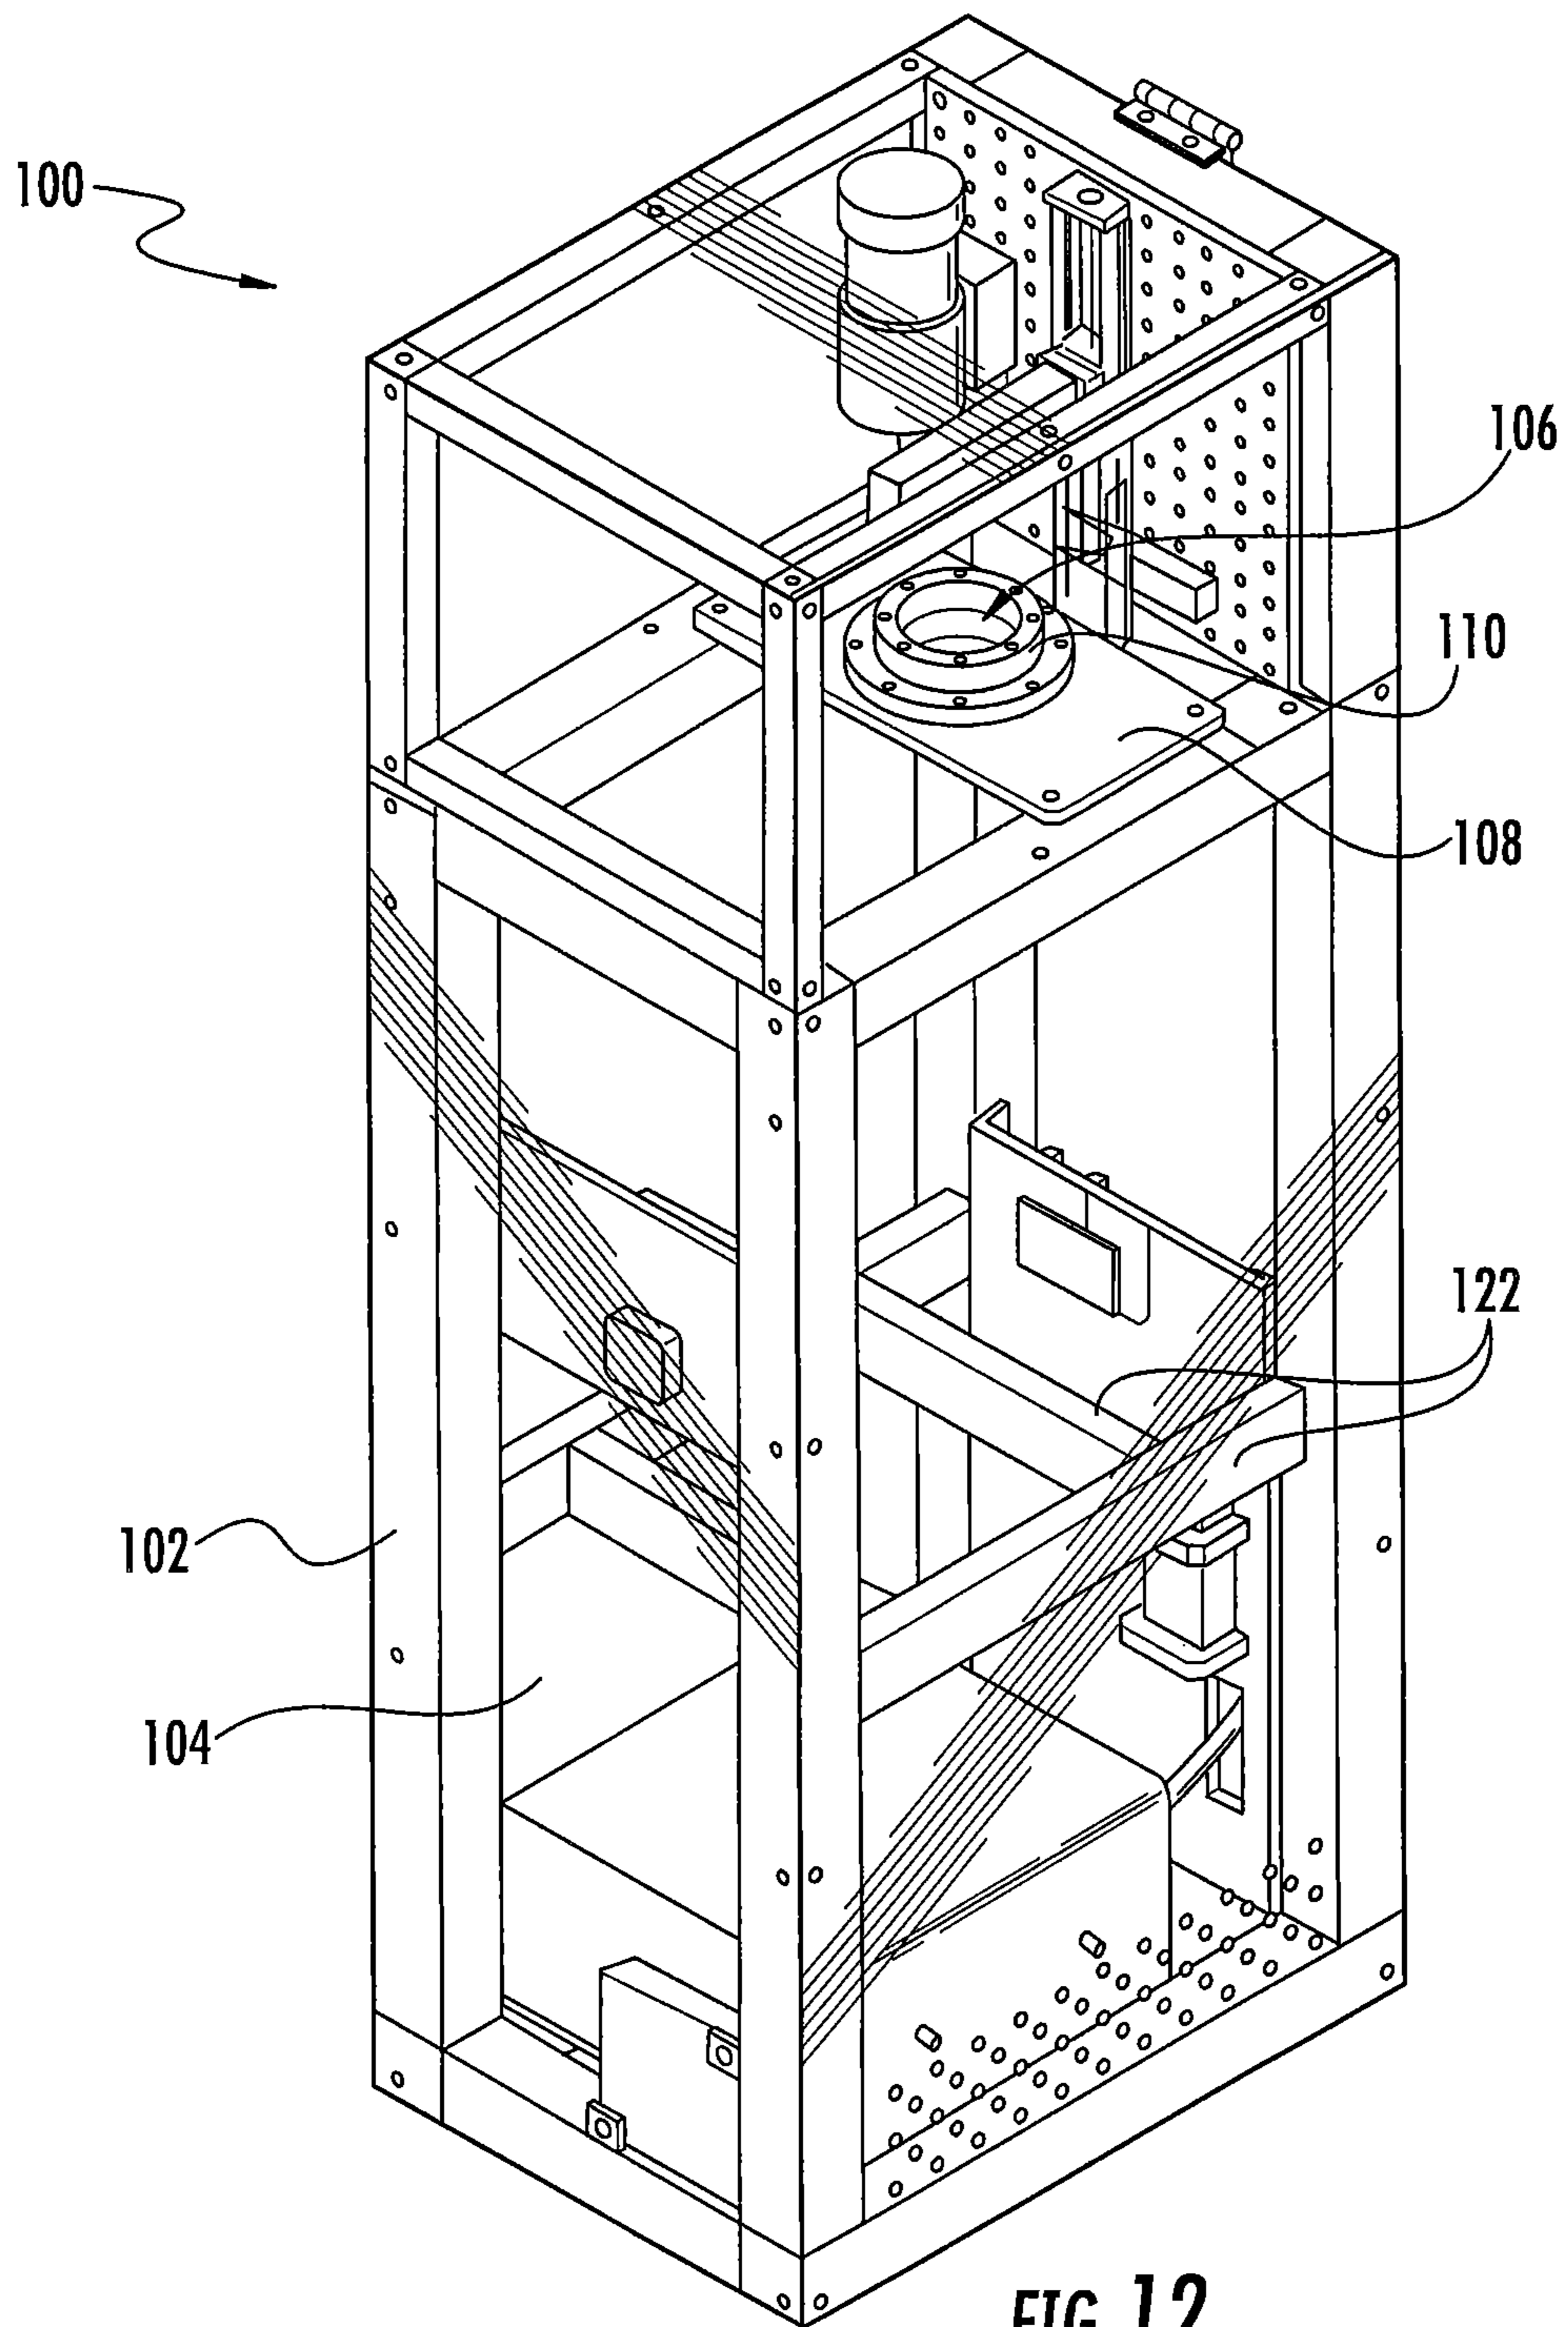


FIG. 11



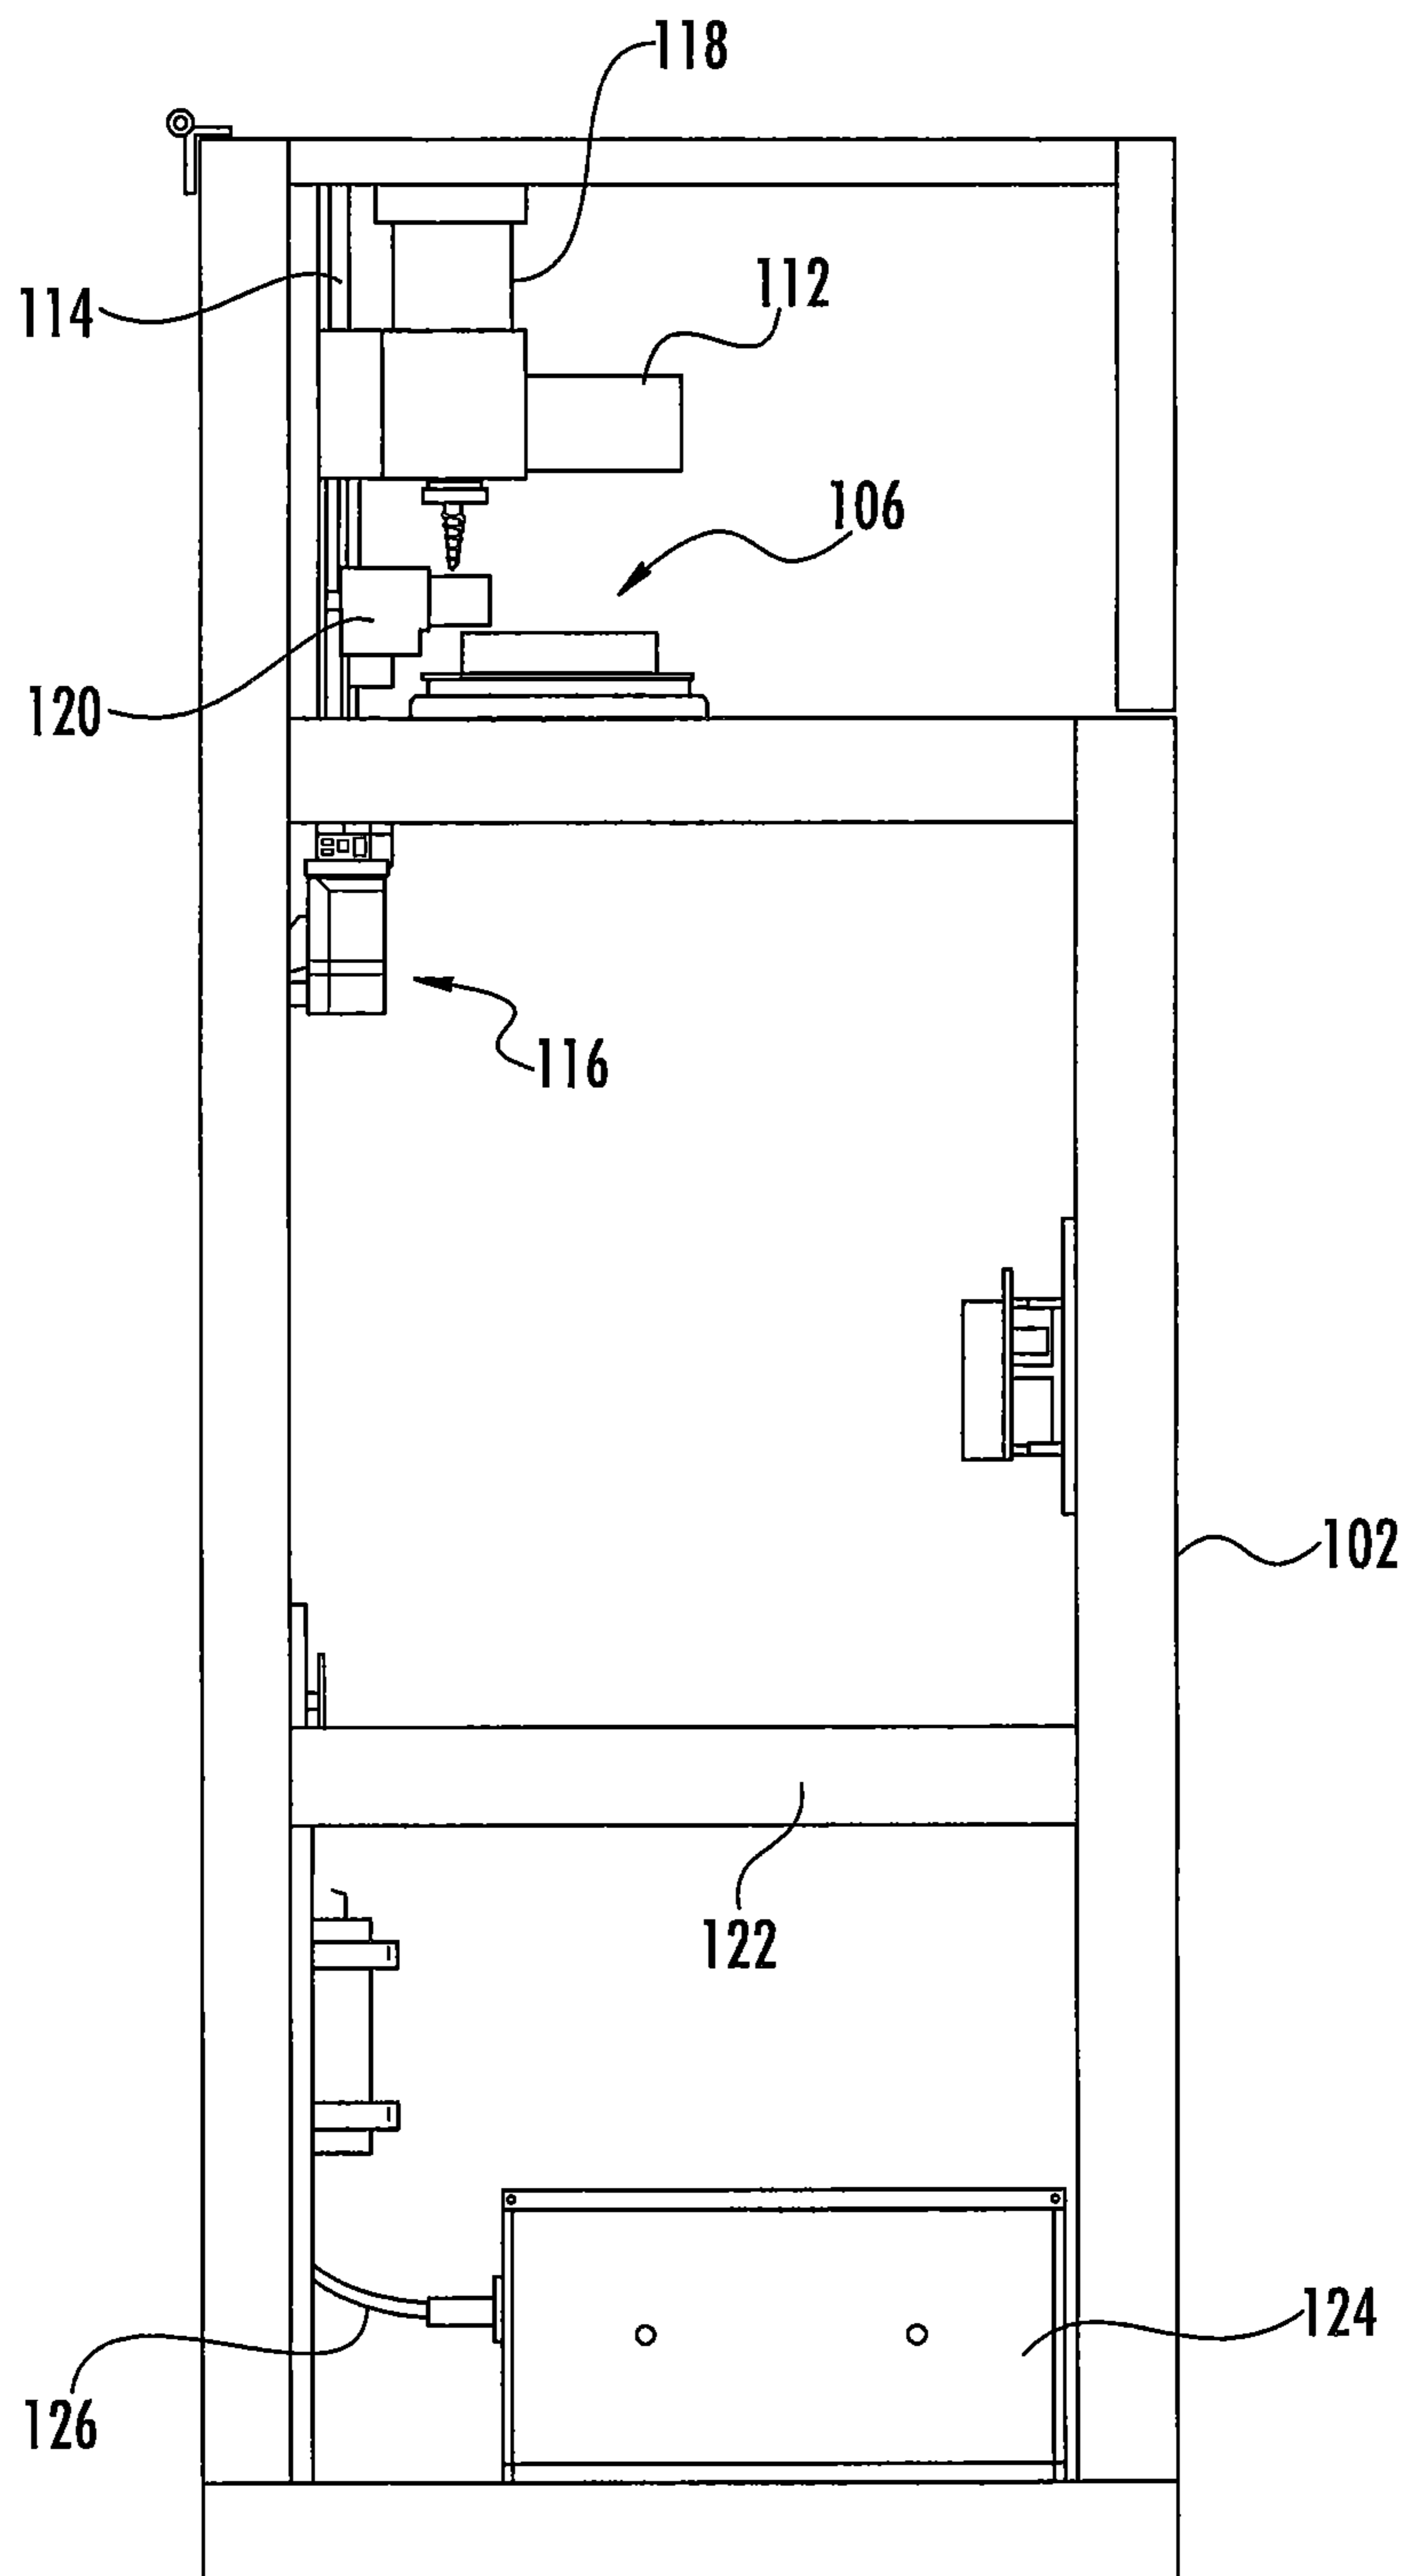


FIG. 13

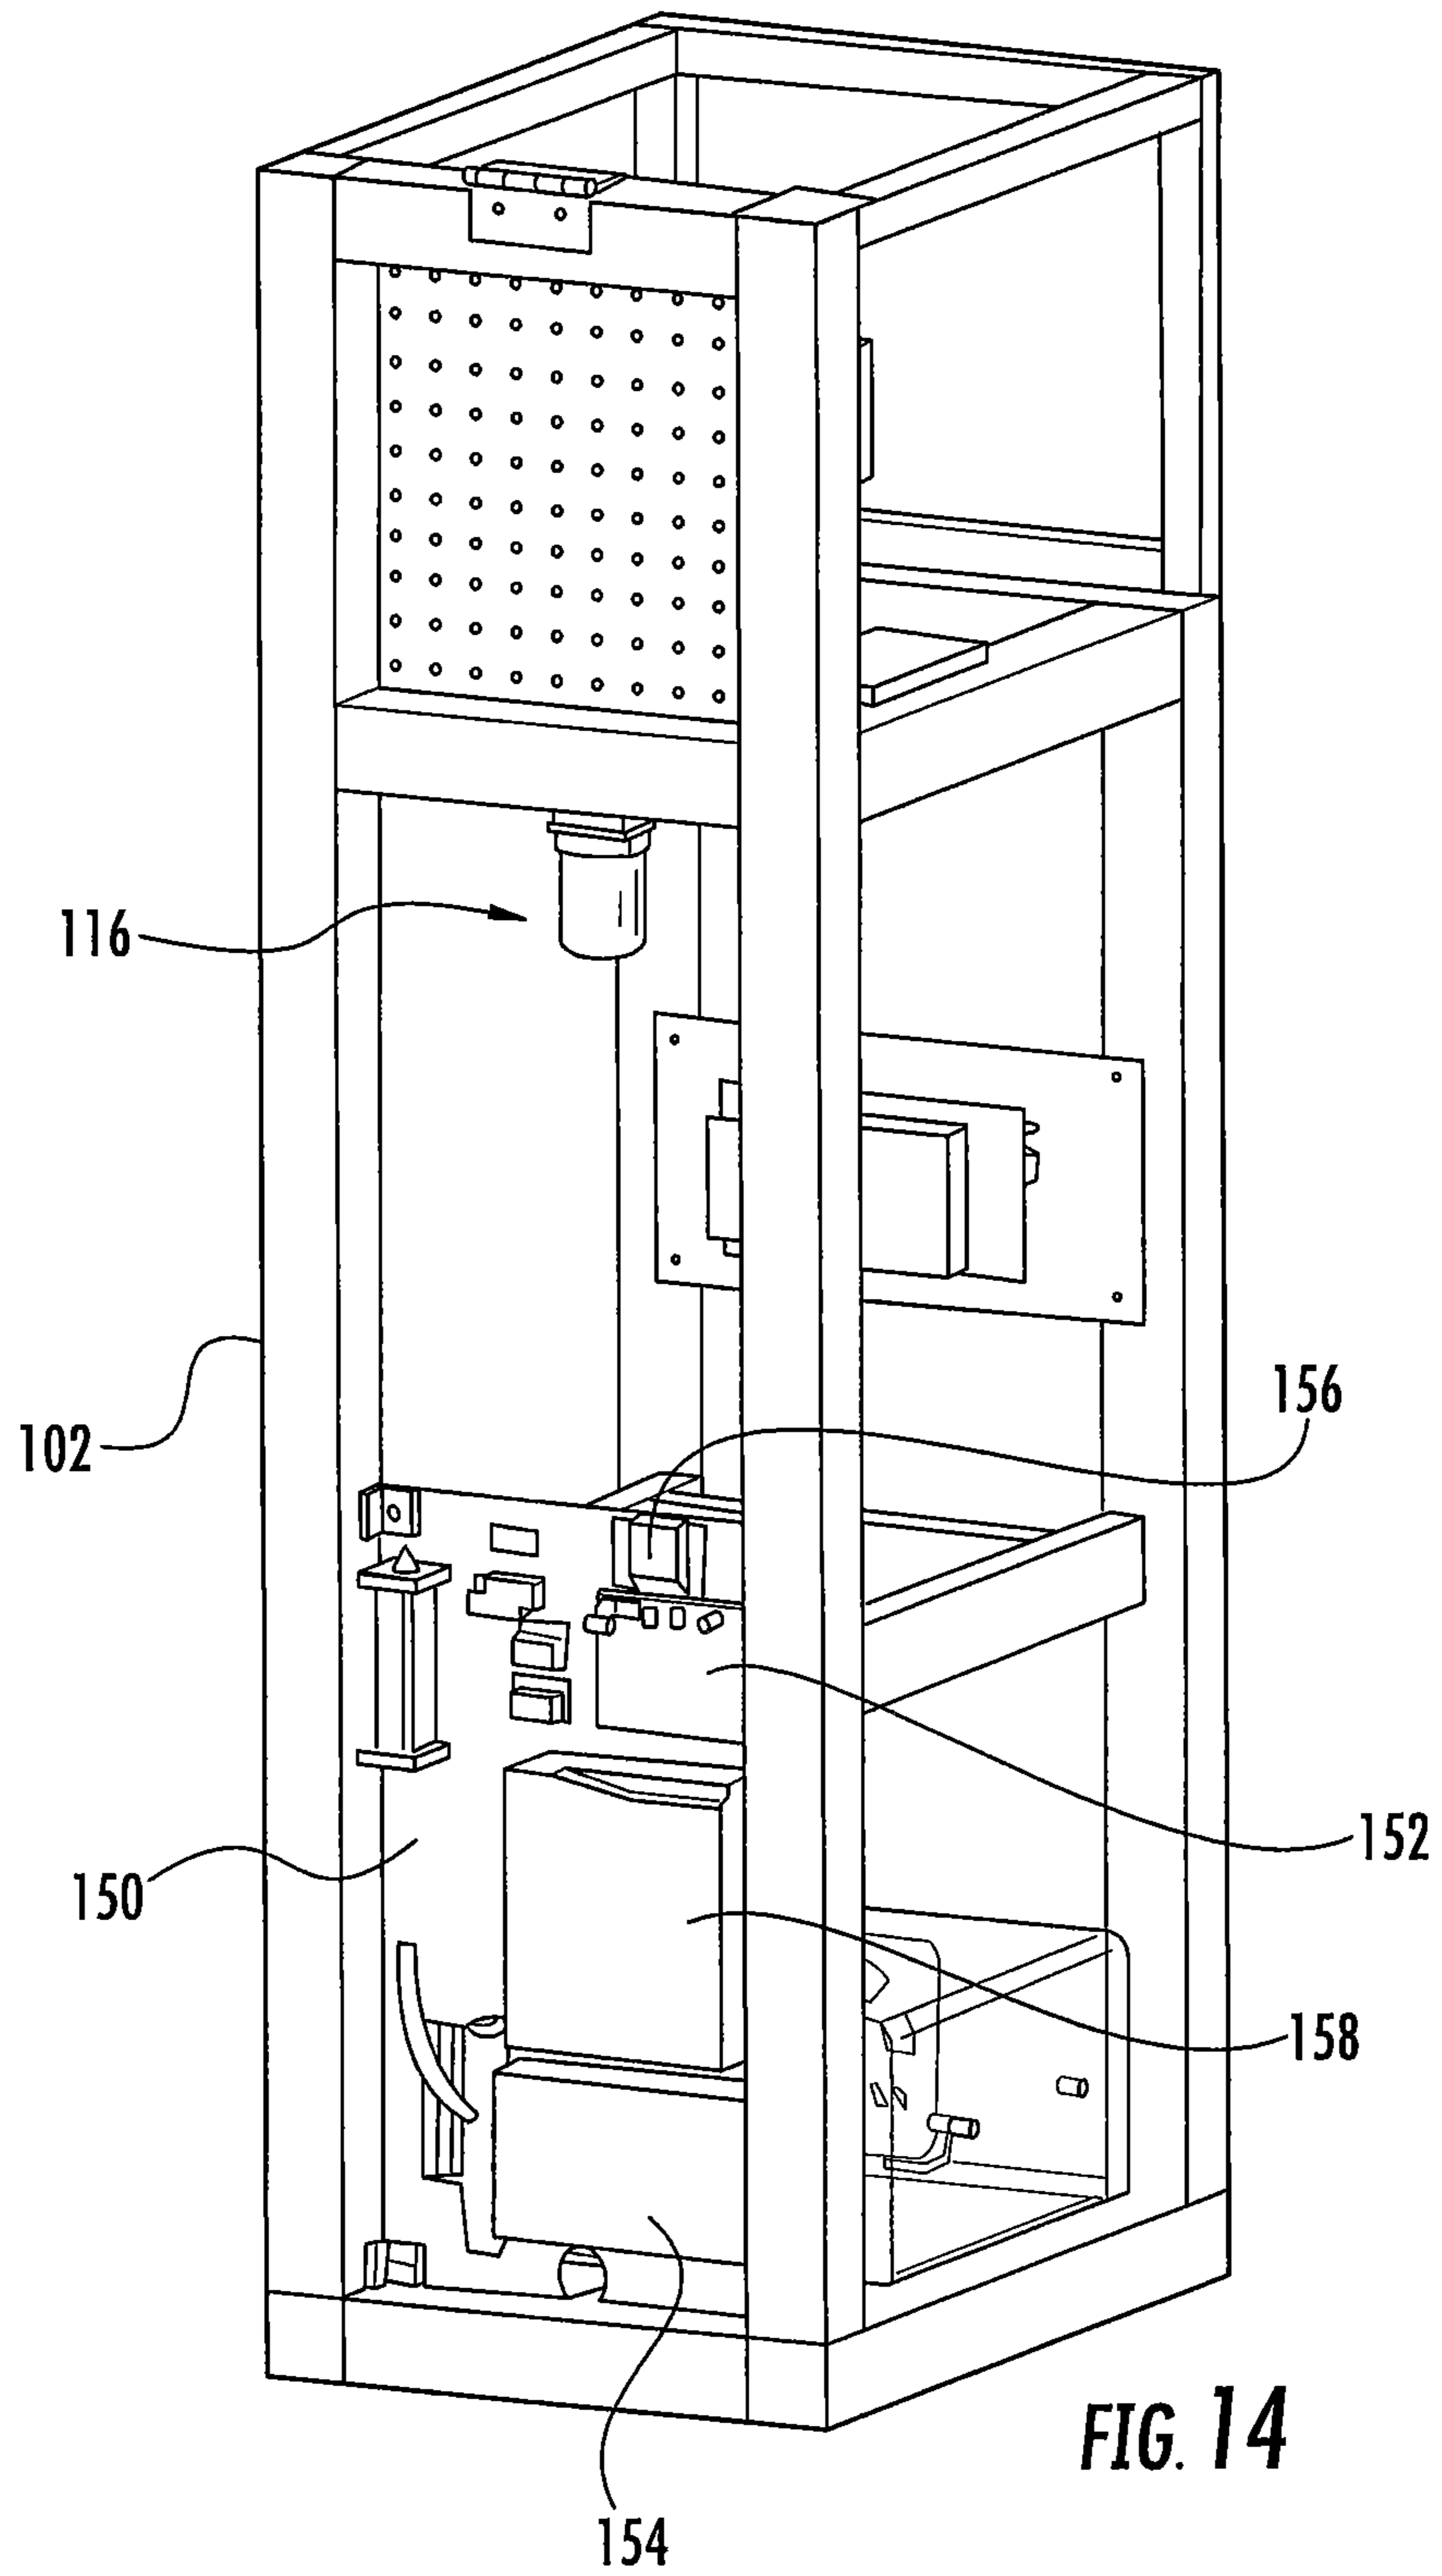


FIG. 14

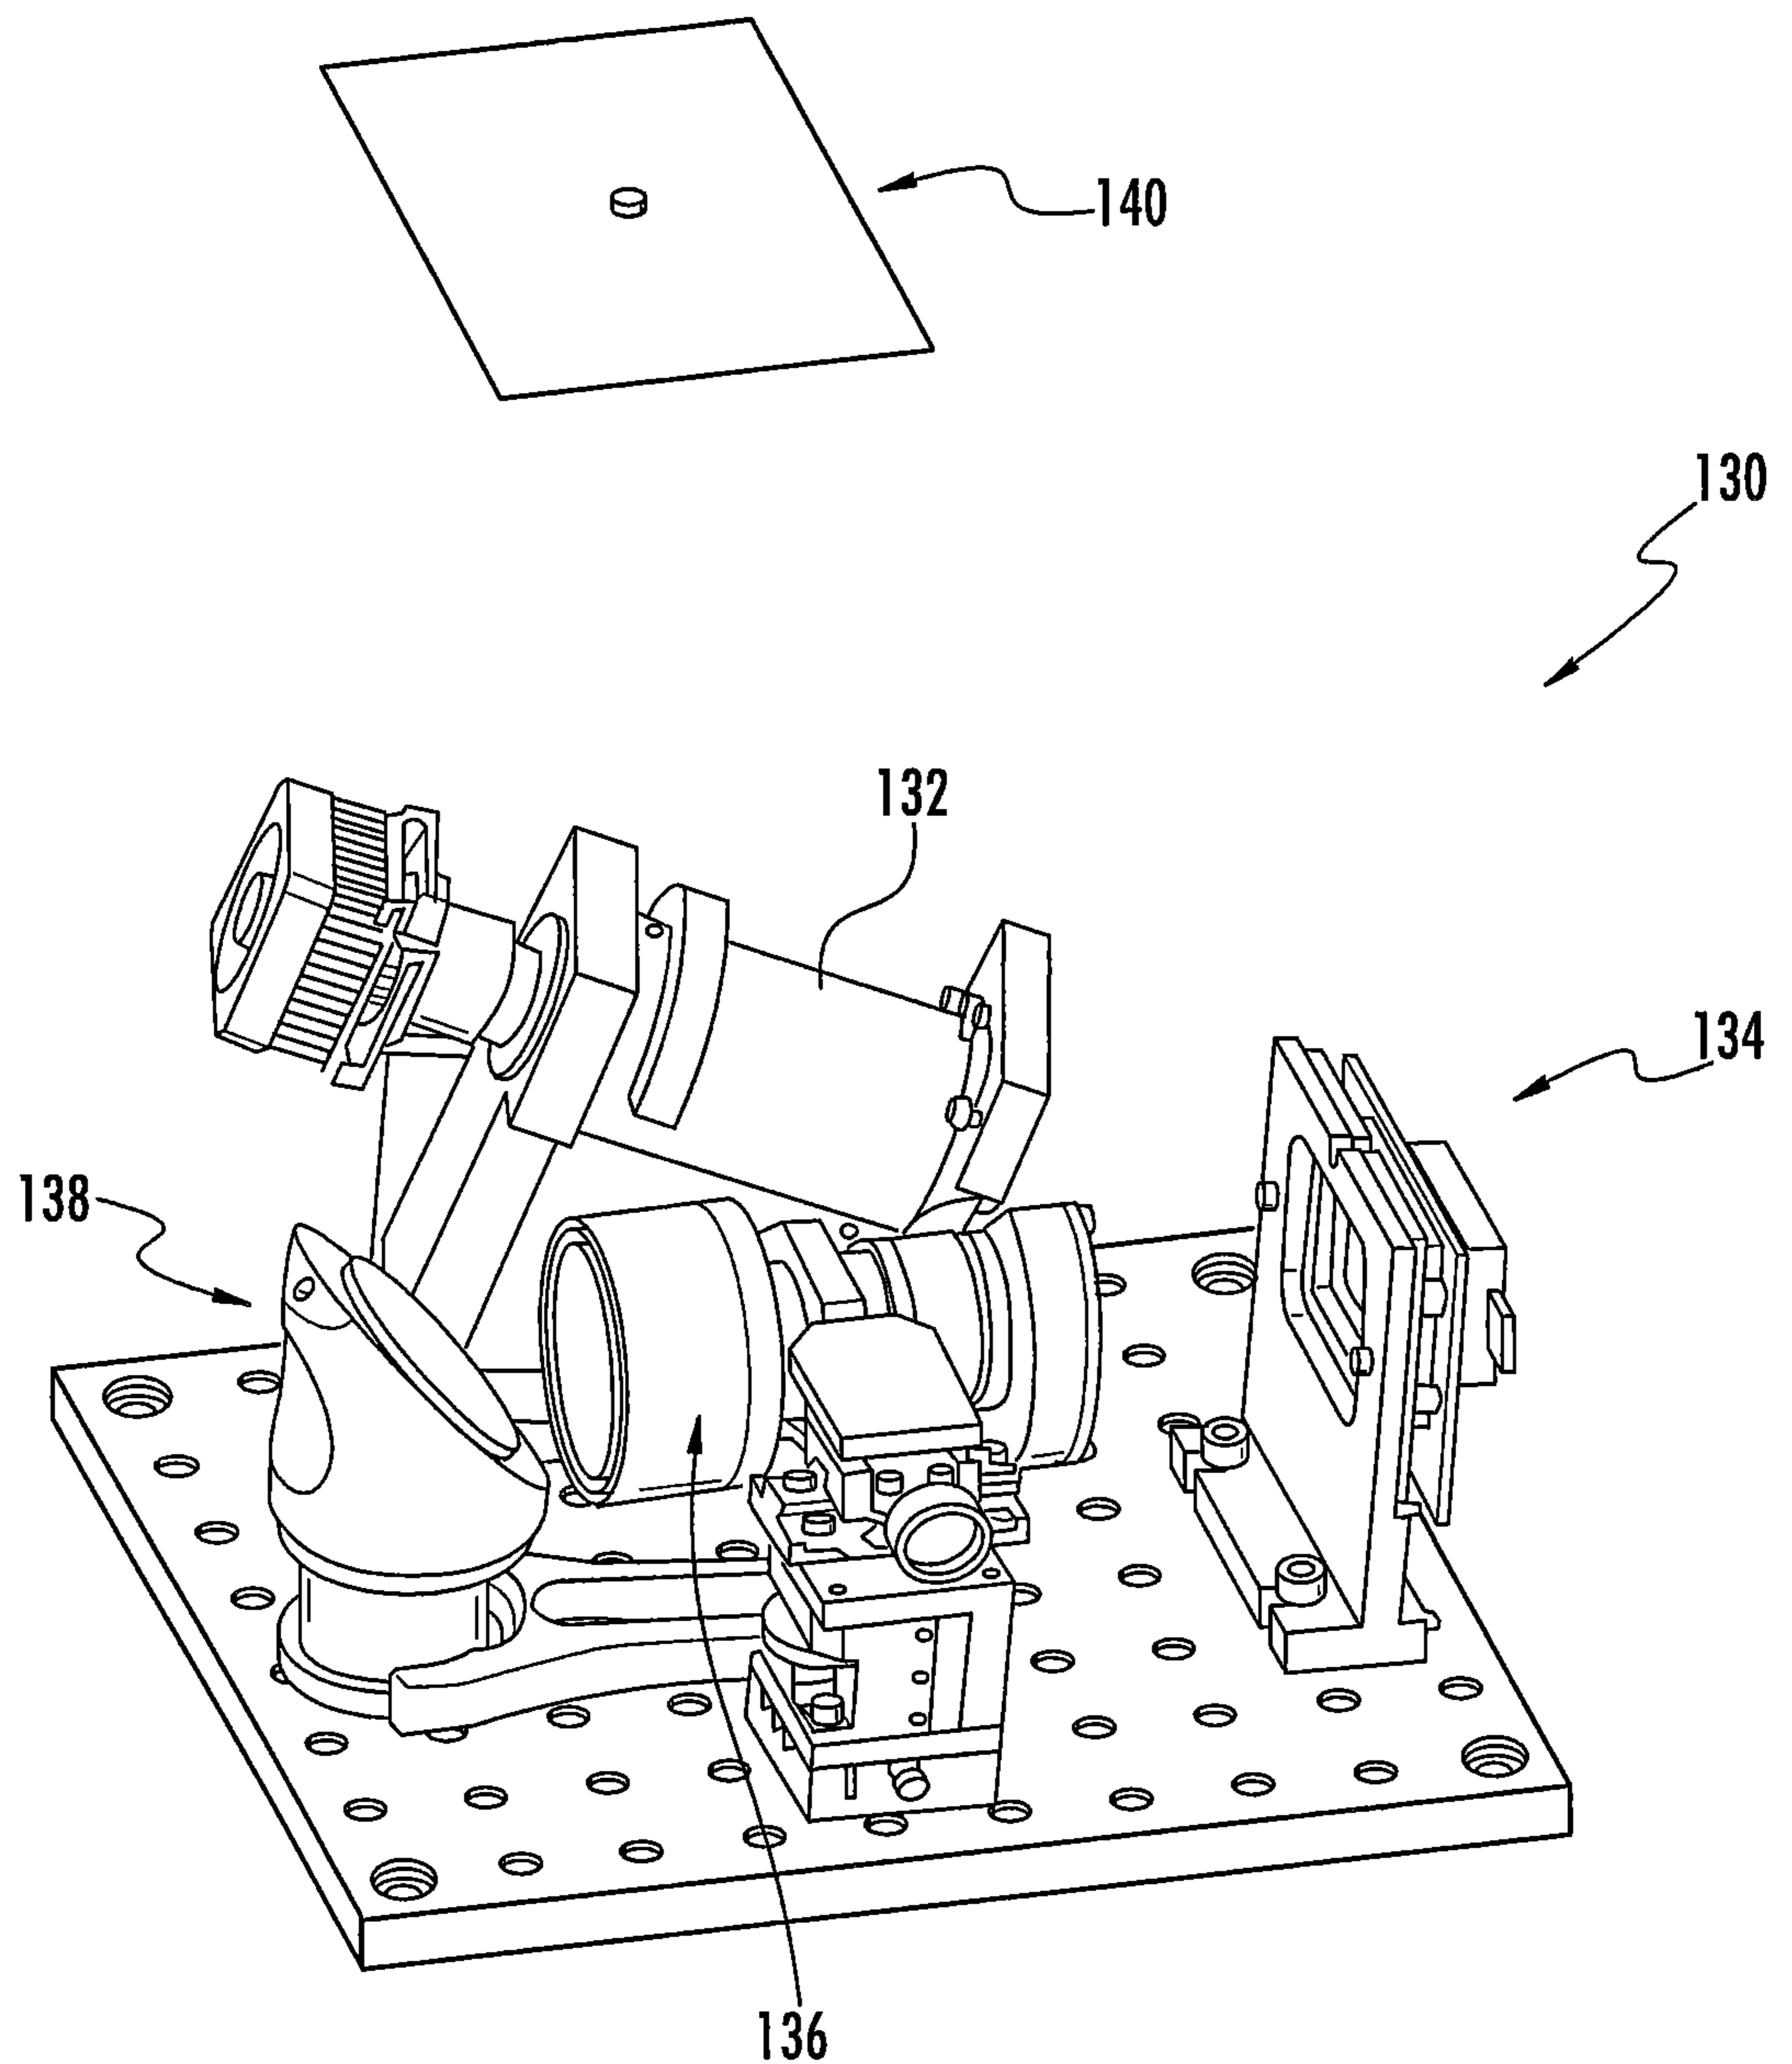


FIG. 15


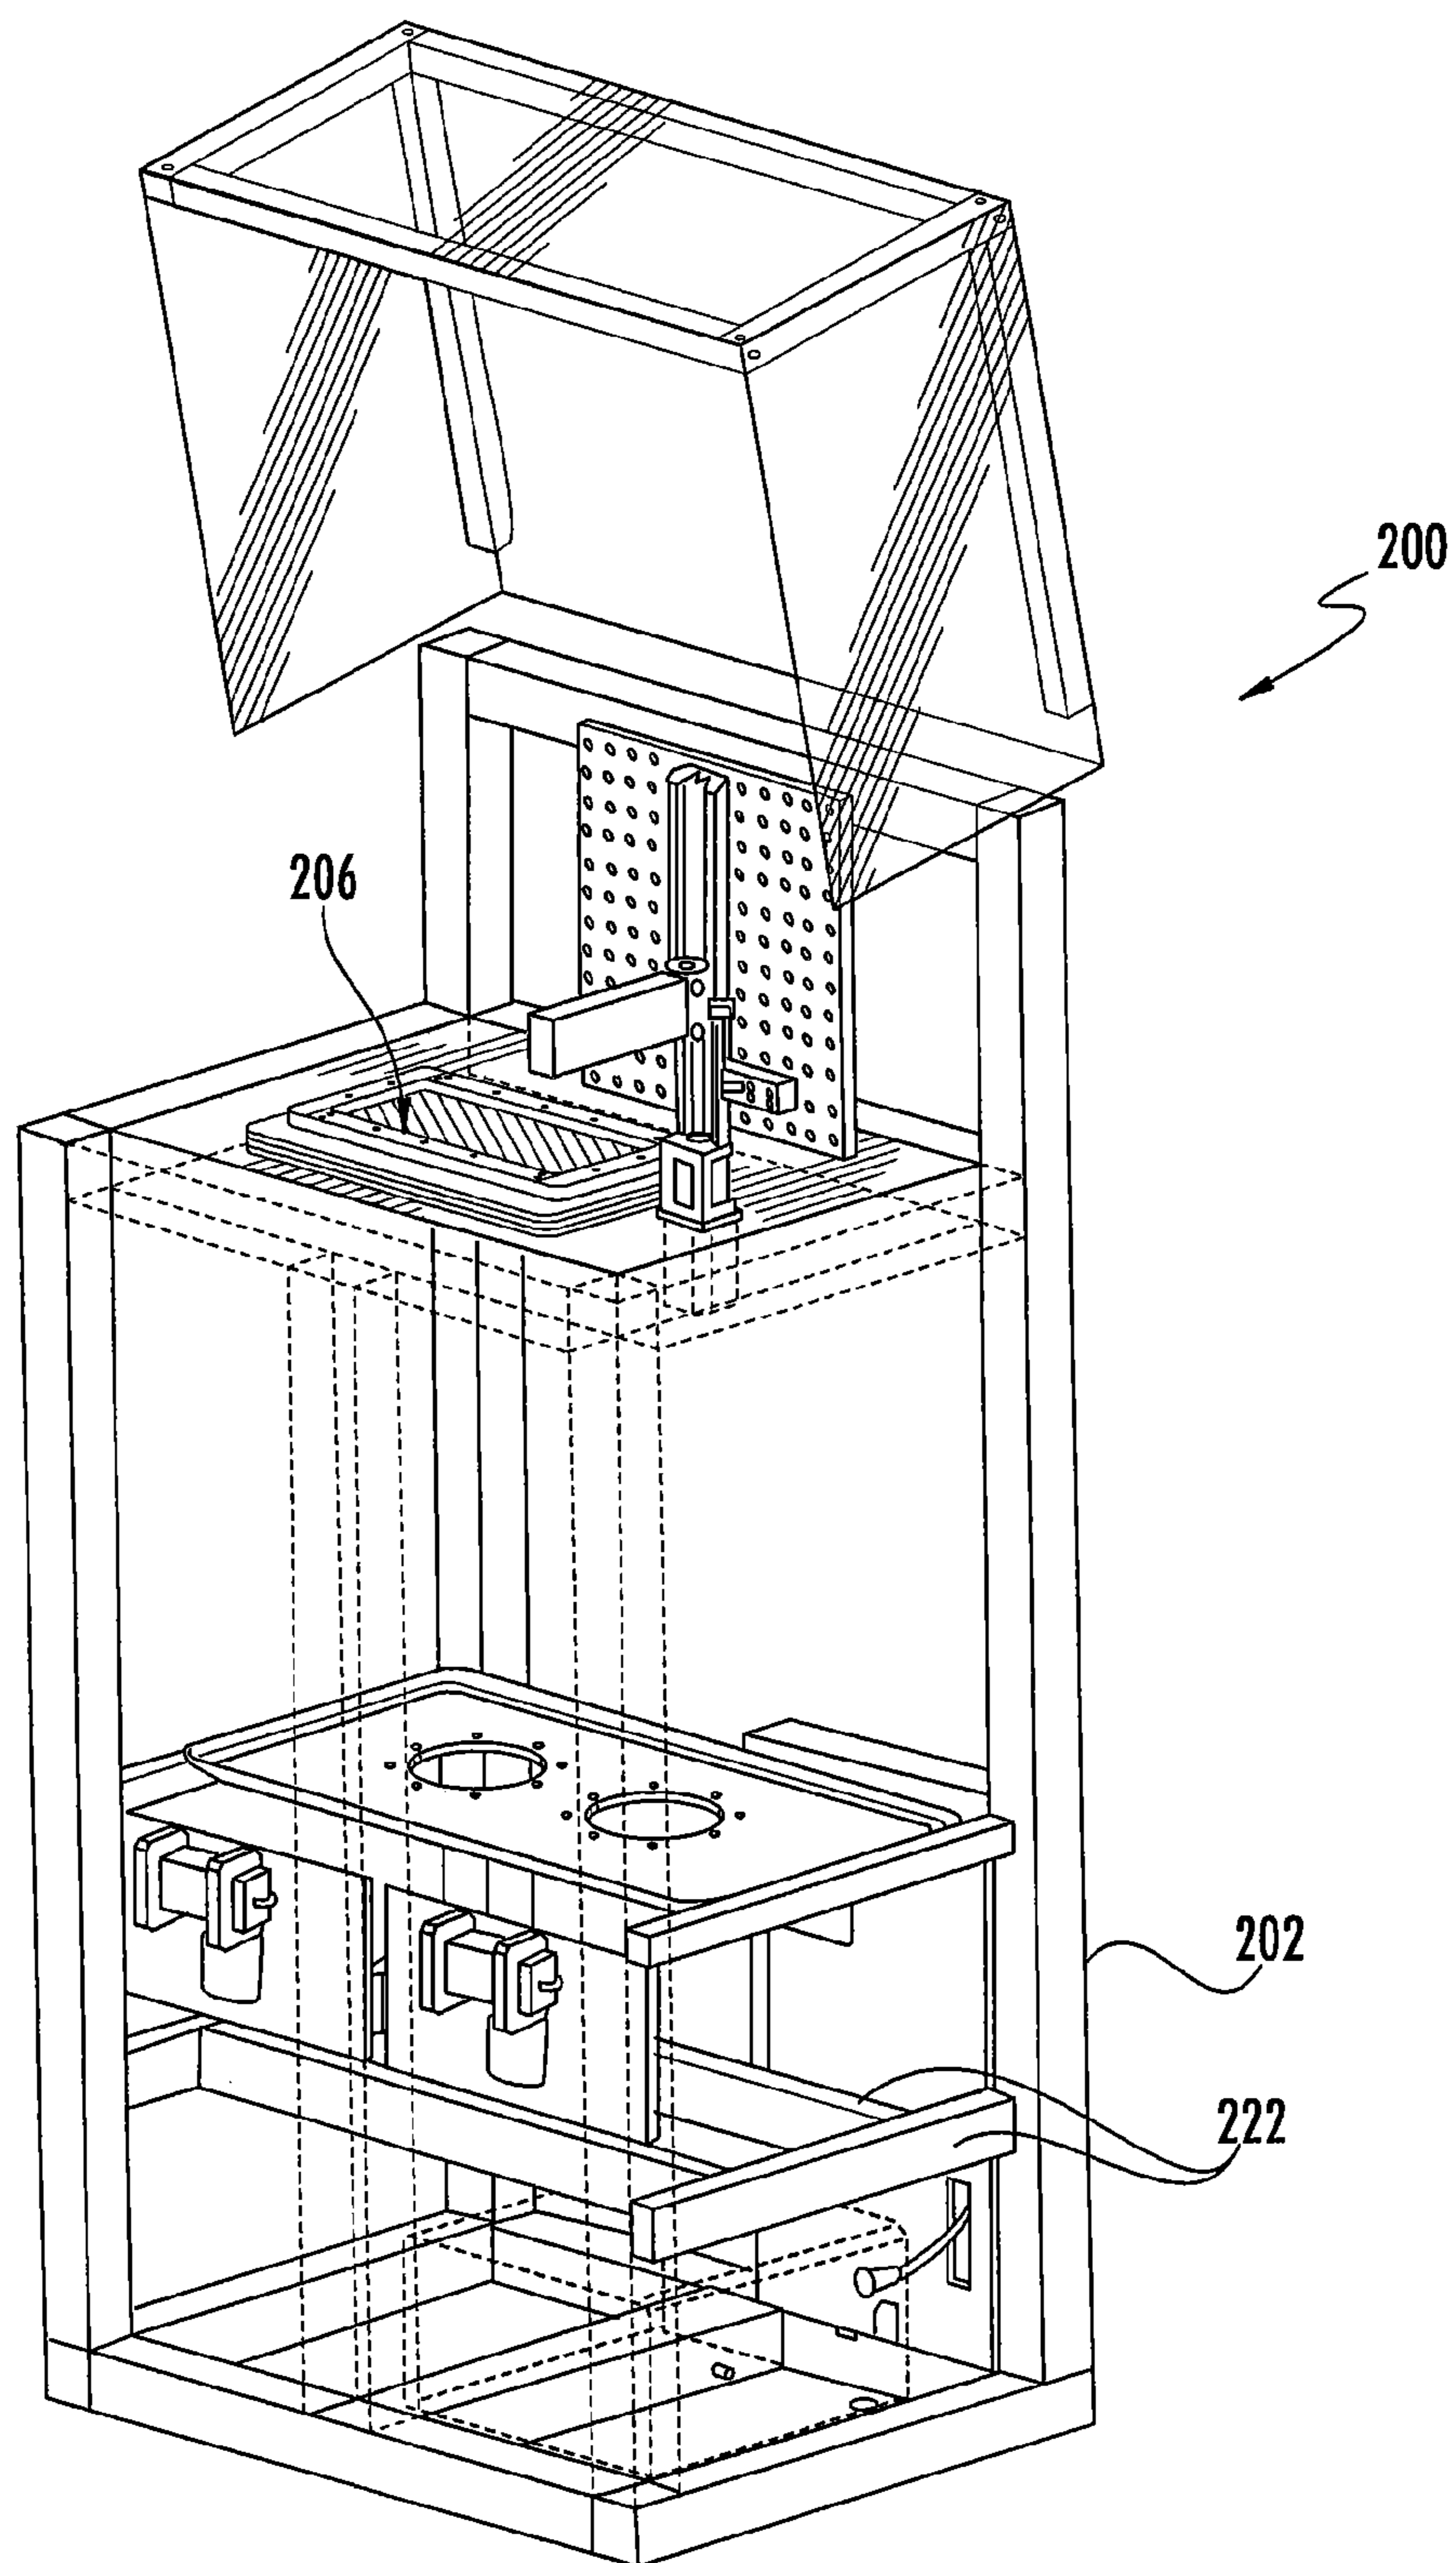


FIG. 16




TILING SCENARIO #1: GAP BETWEEN IMAGES

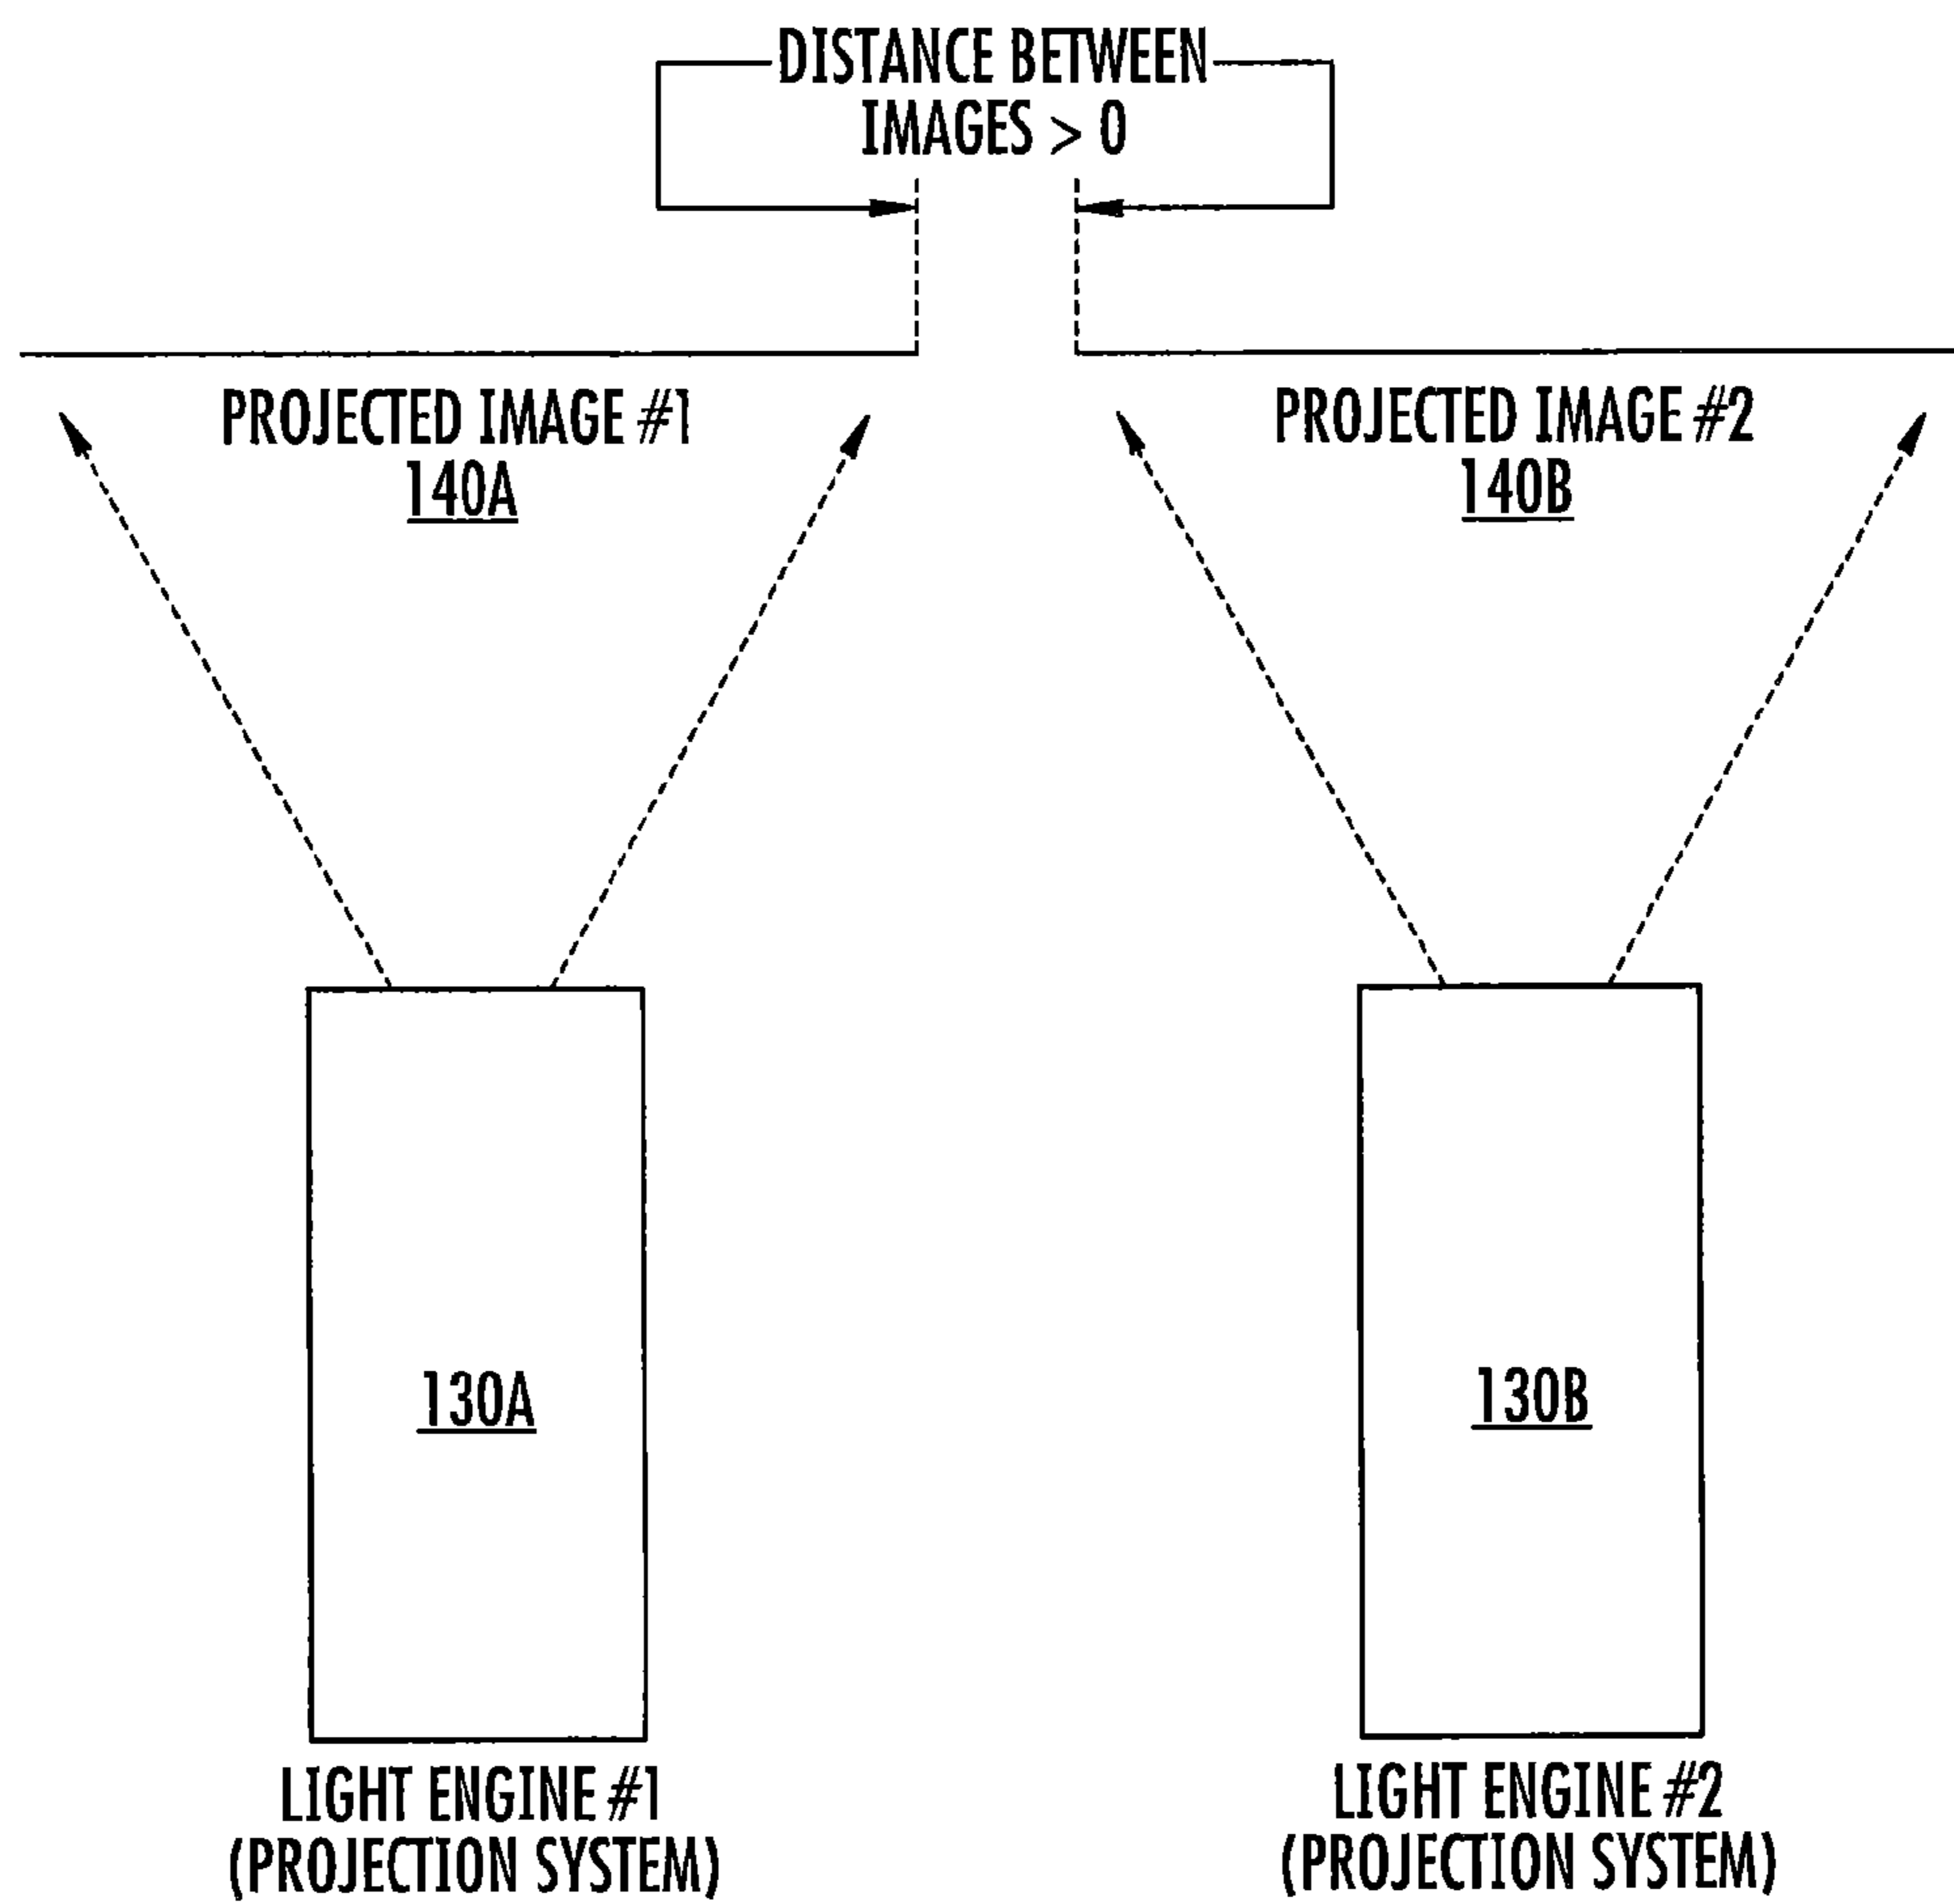

SIDE VIEW TWO LIGHT ENGINES

FIG. 17A


TILING SCENARIO #2: NO GAP BETWEEN IMAGES

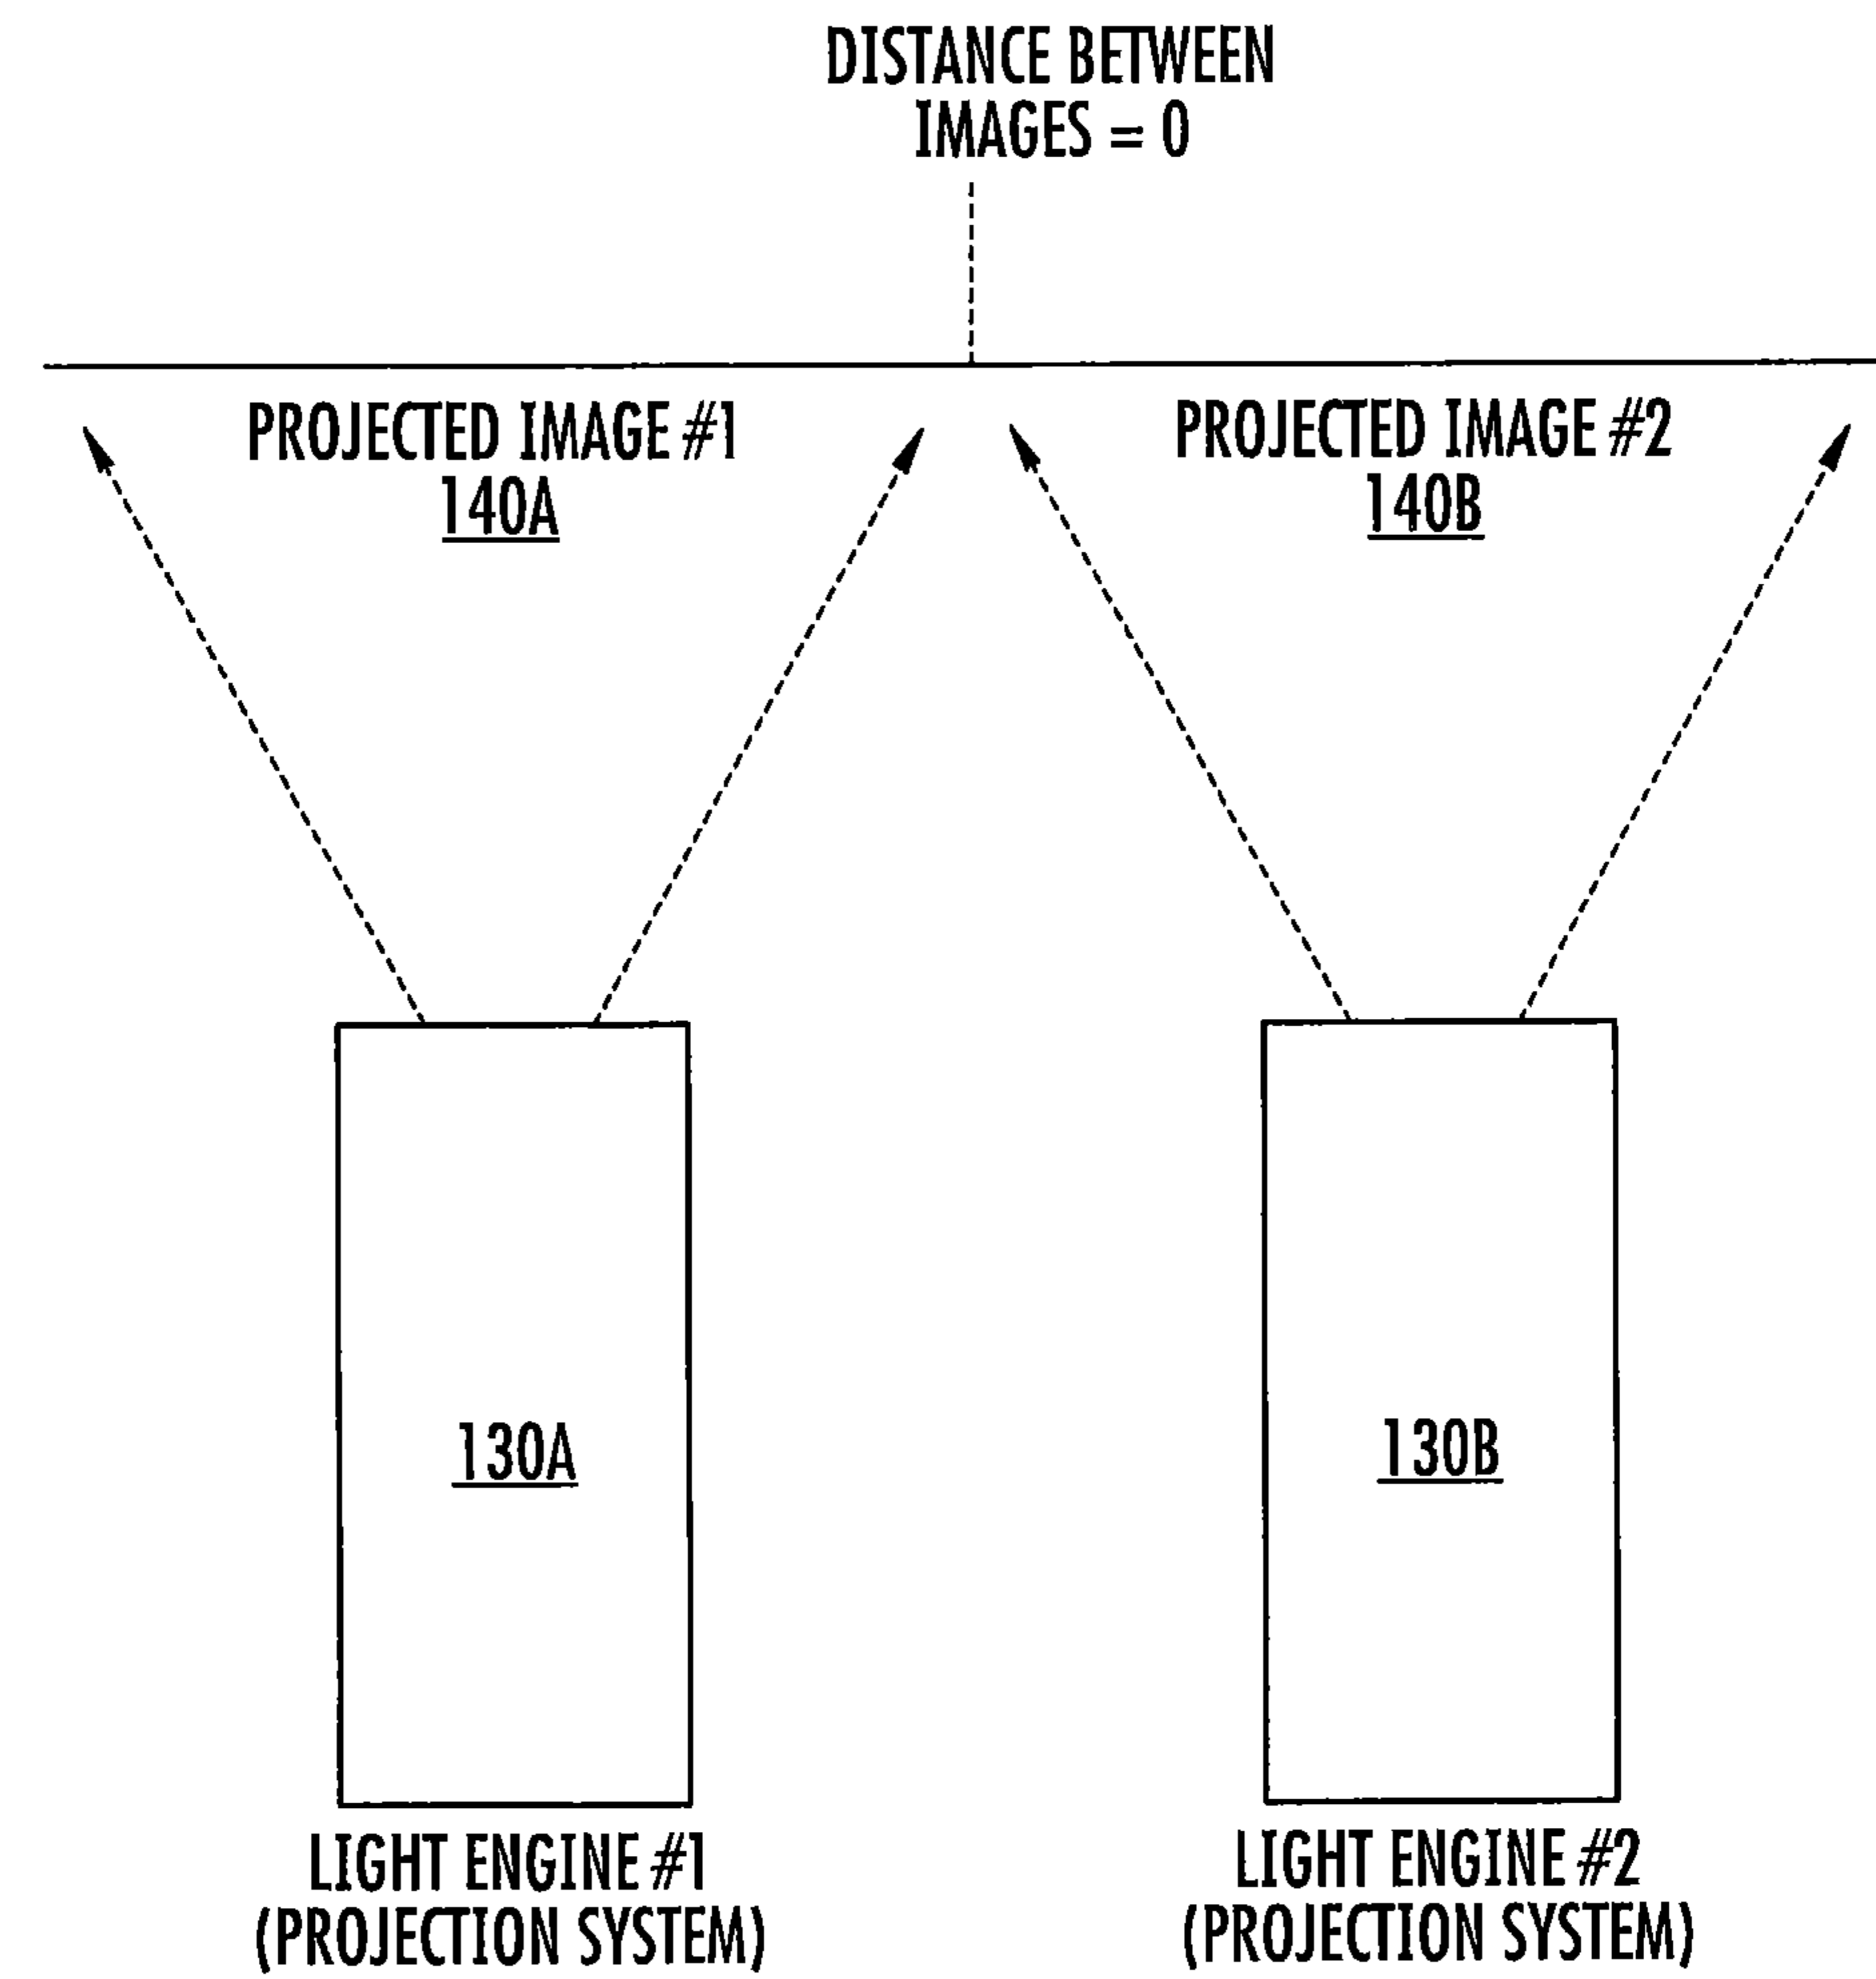

SIDE VIEW TWO LIGHT ENGINES


FIG. 17B

TILING SCENARIO #3: NO GAP BETWEEN IMAGES

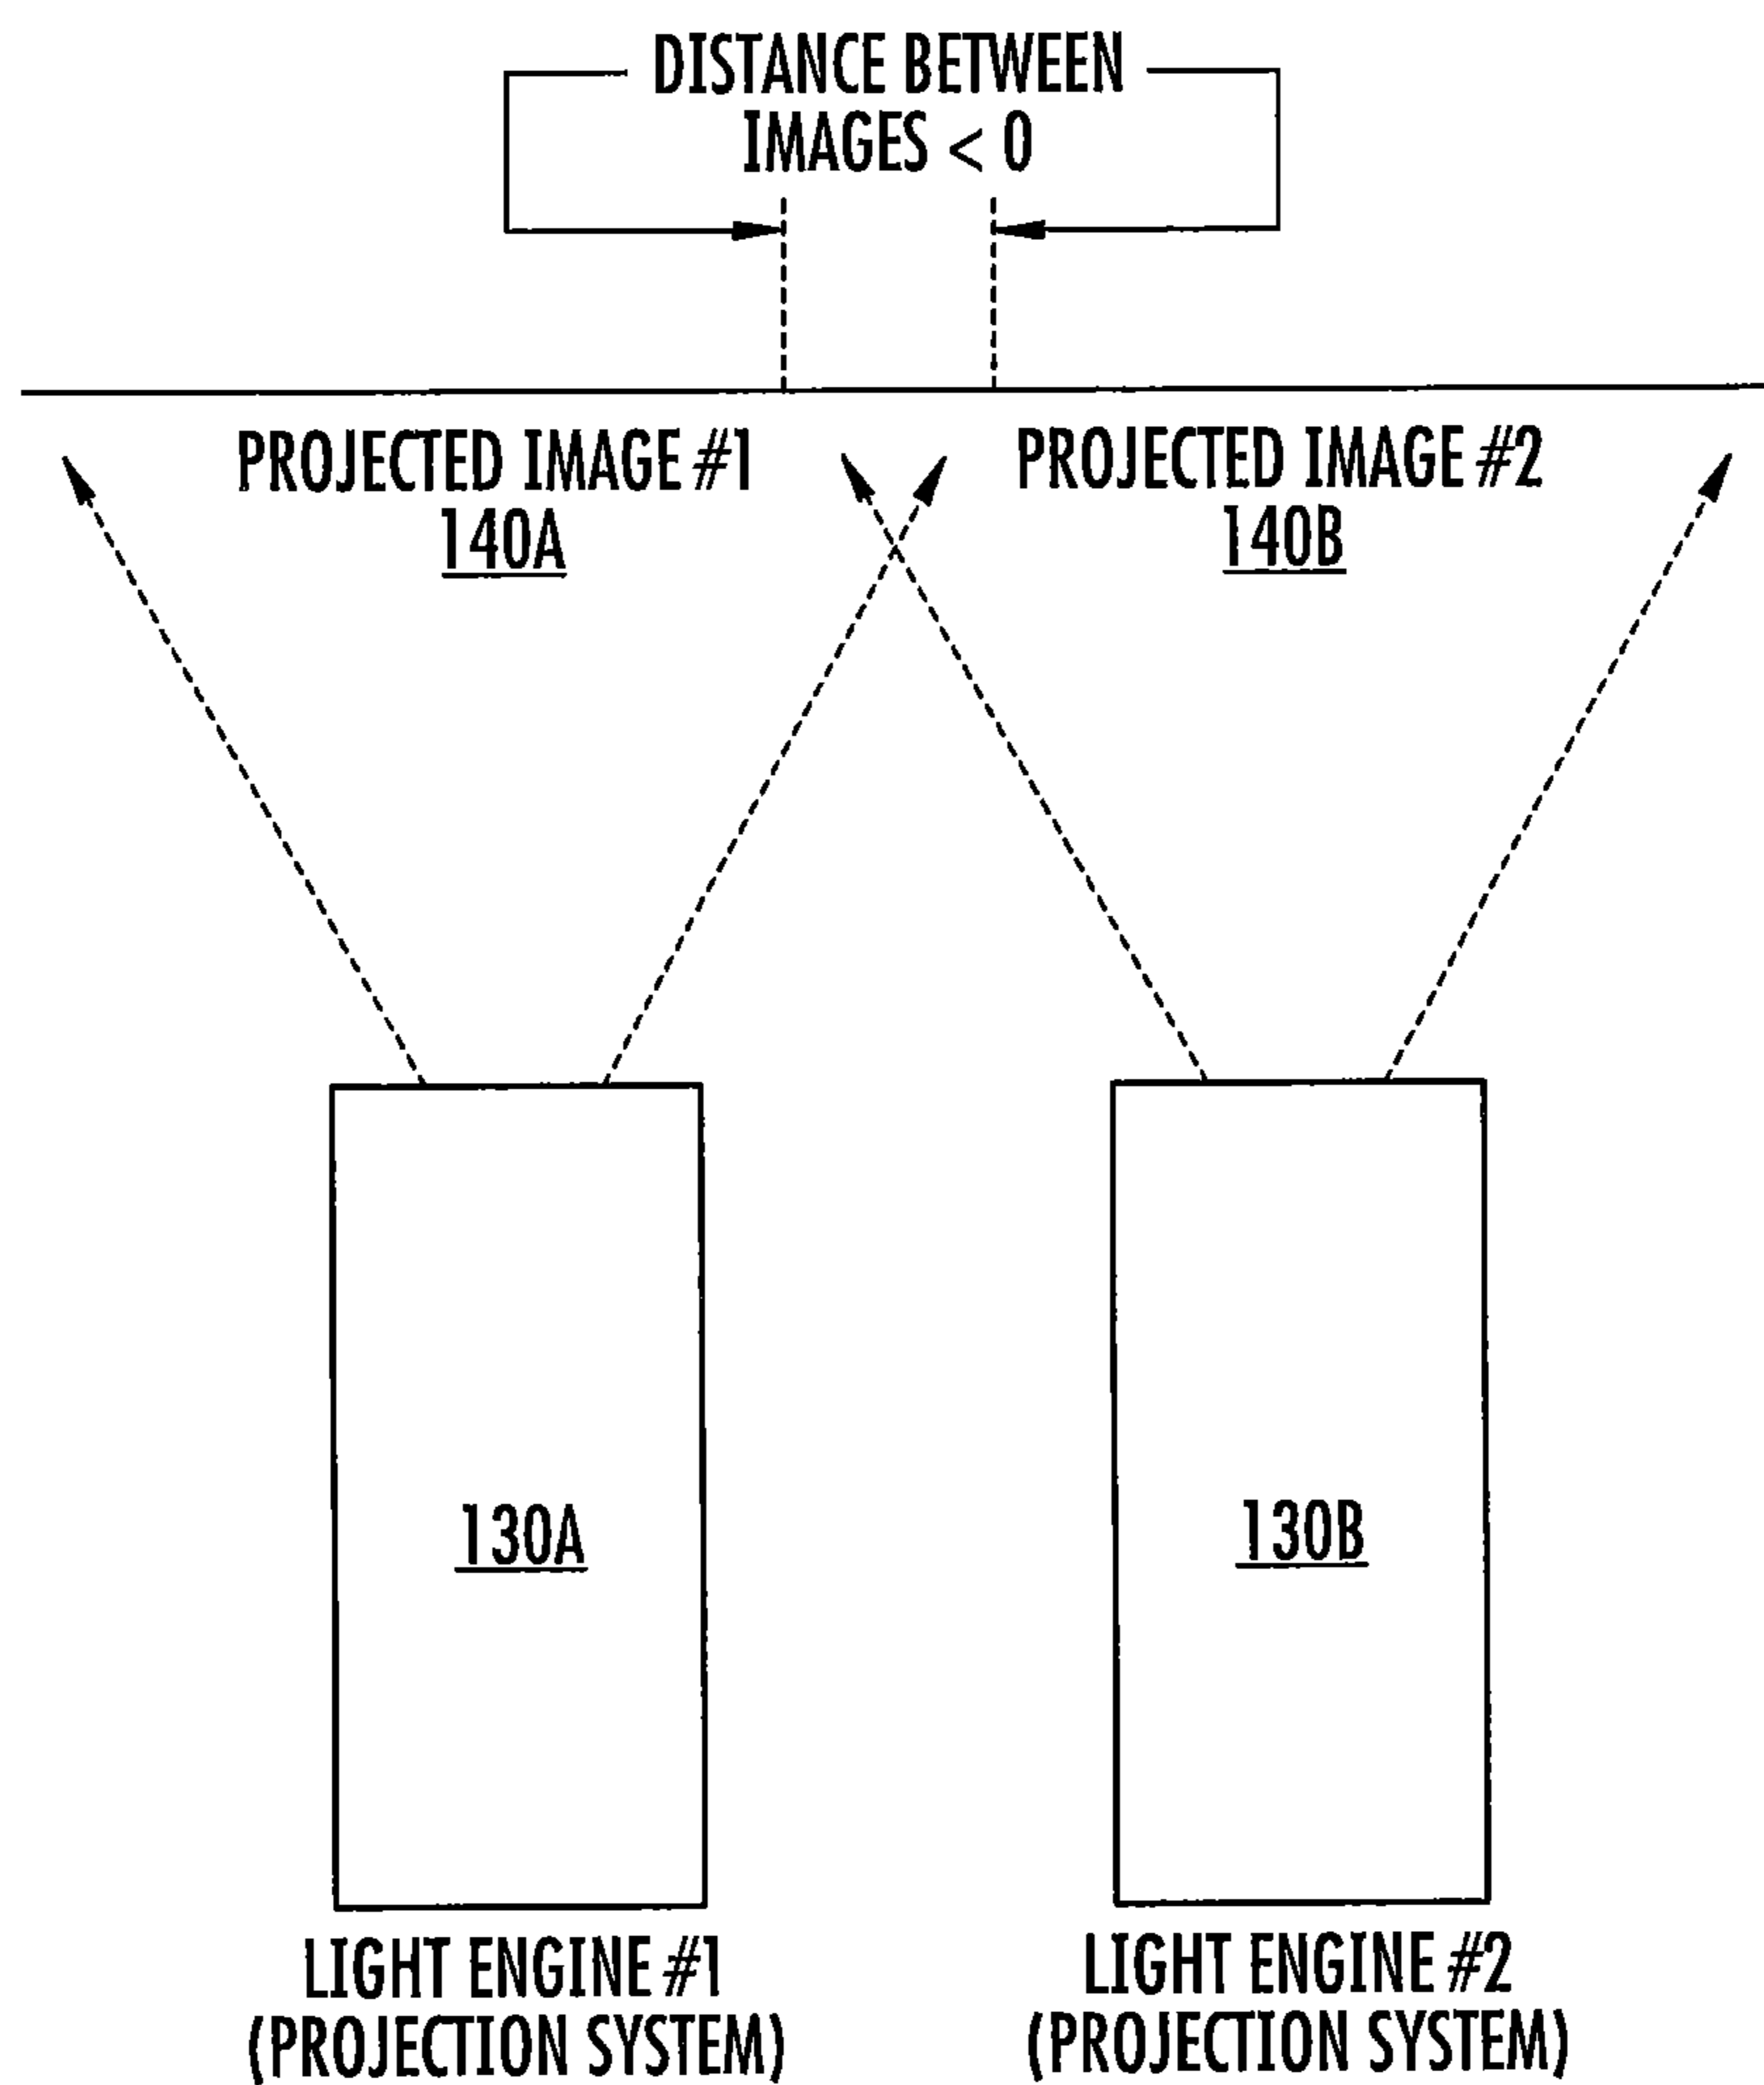

SIDE VIEW TWO LIGHT ENGINES

**FIG. 17C**

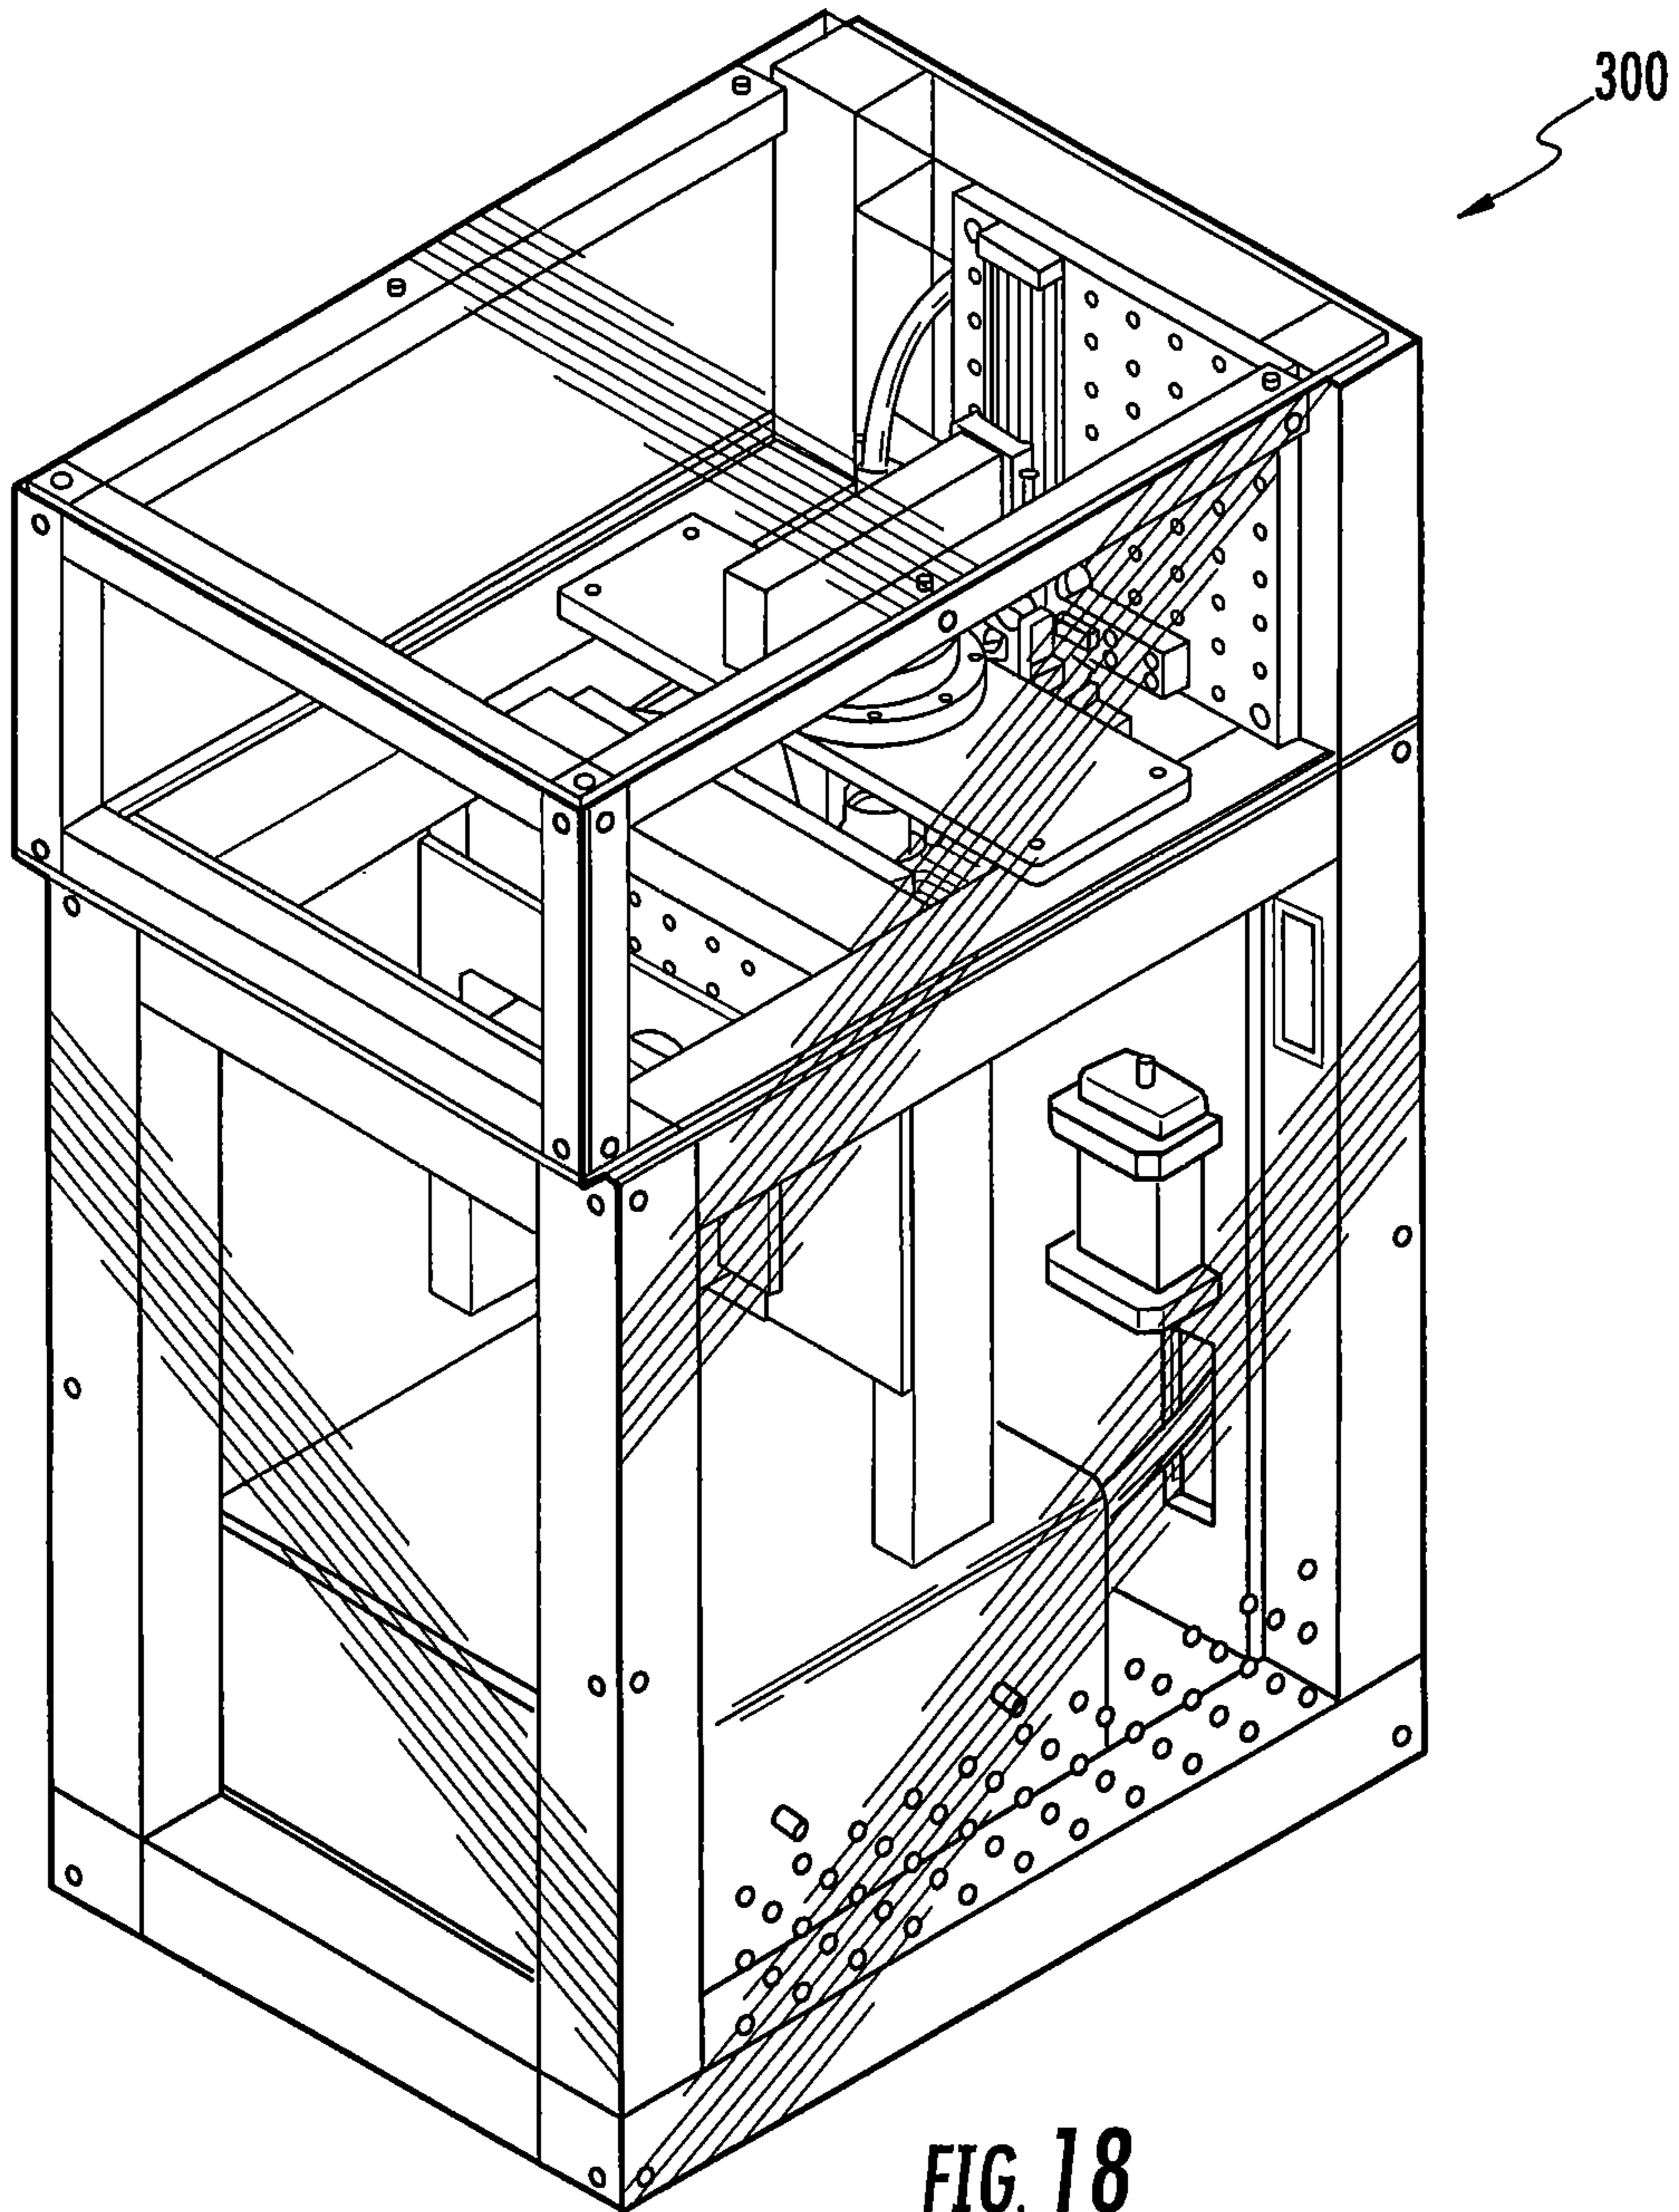

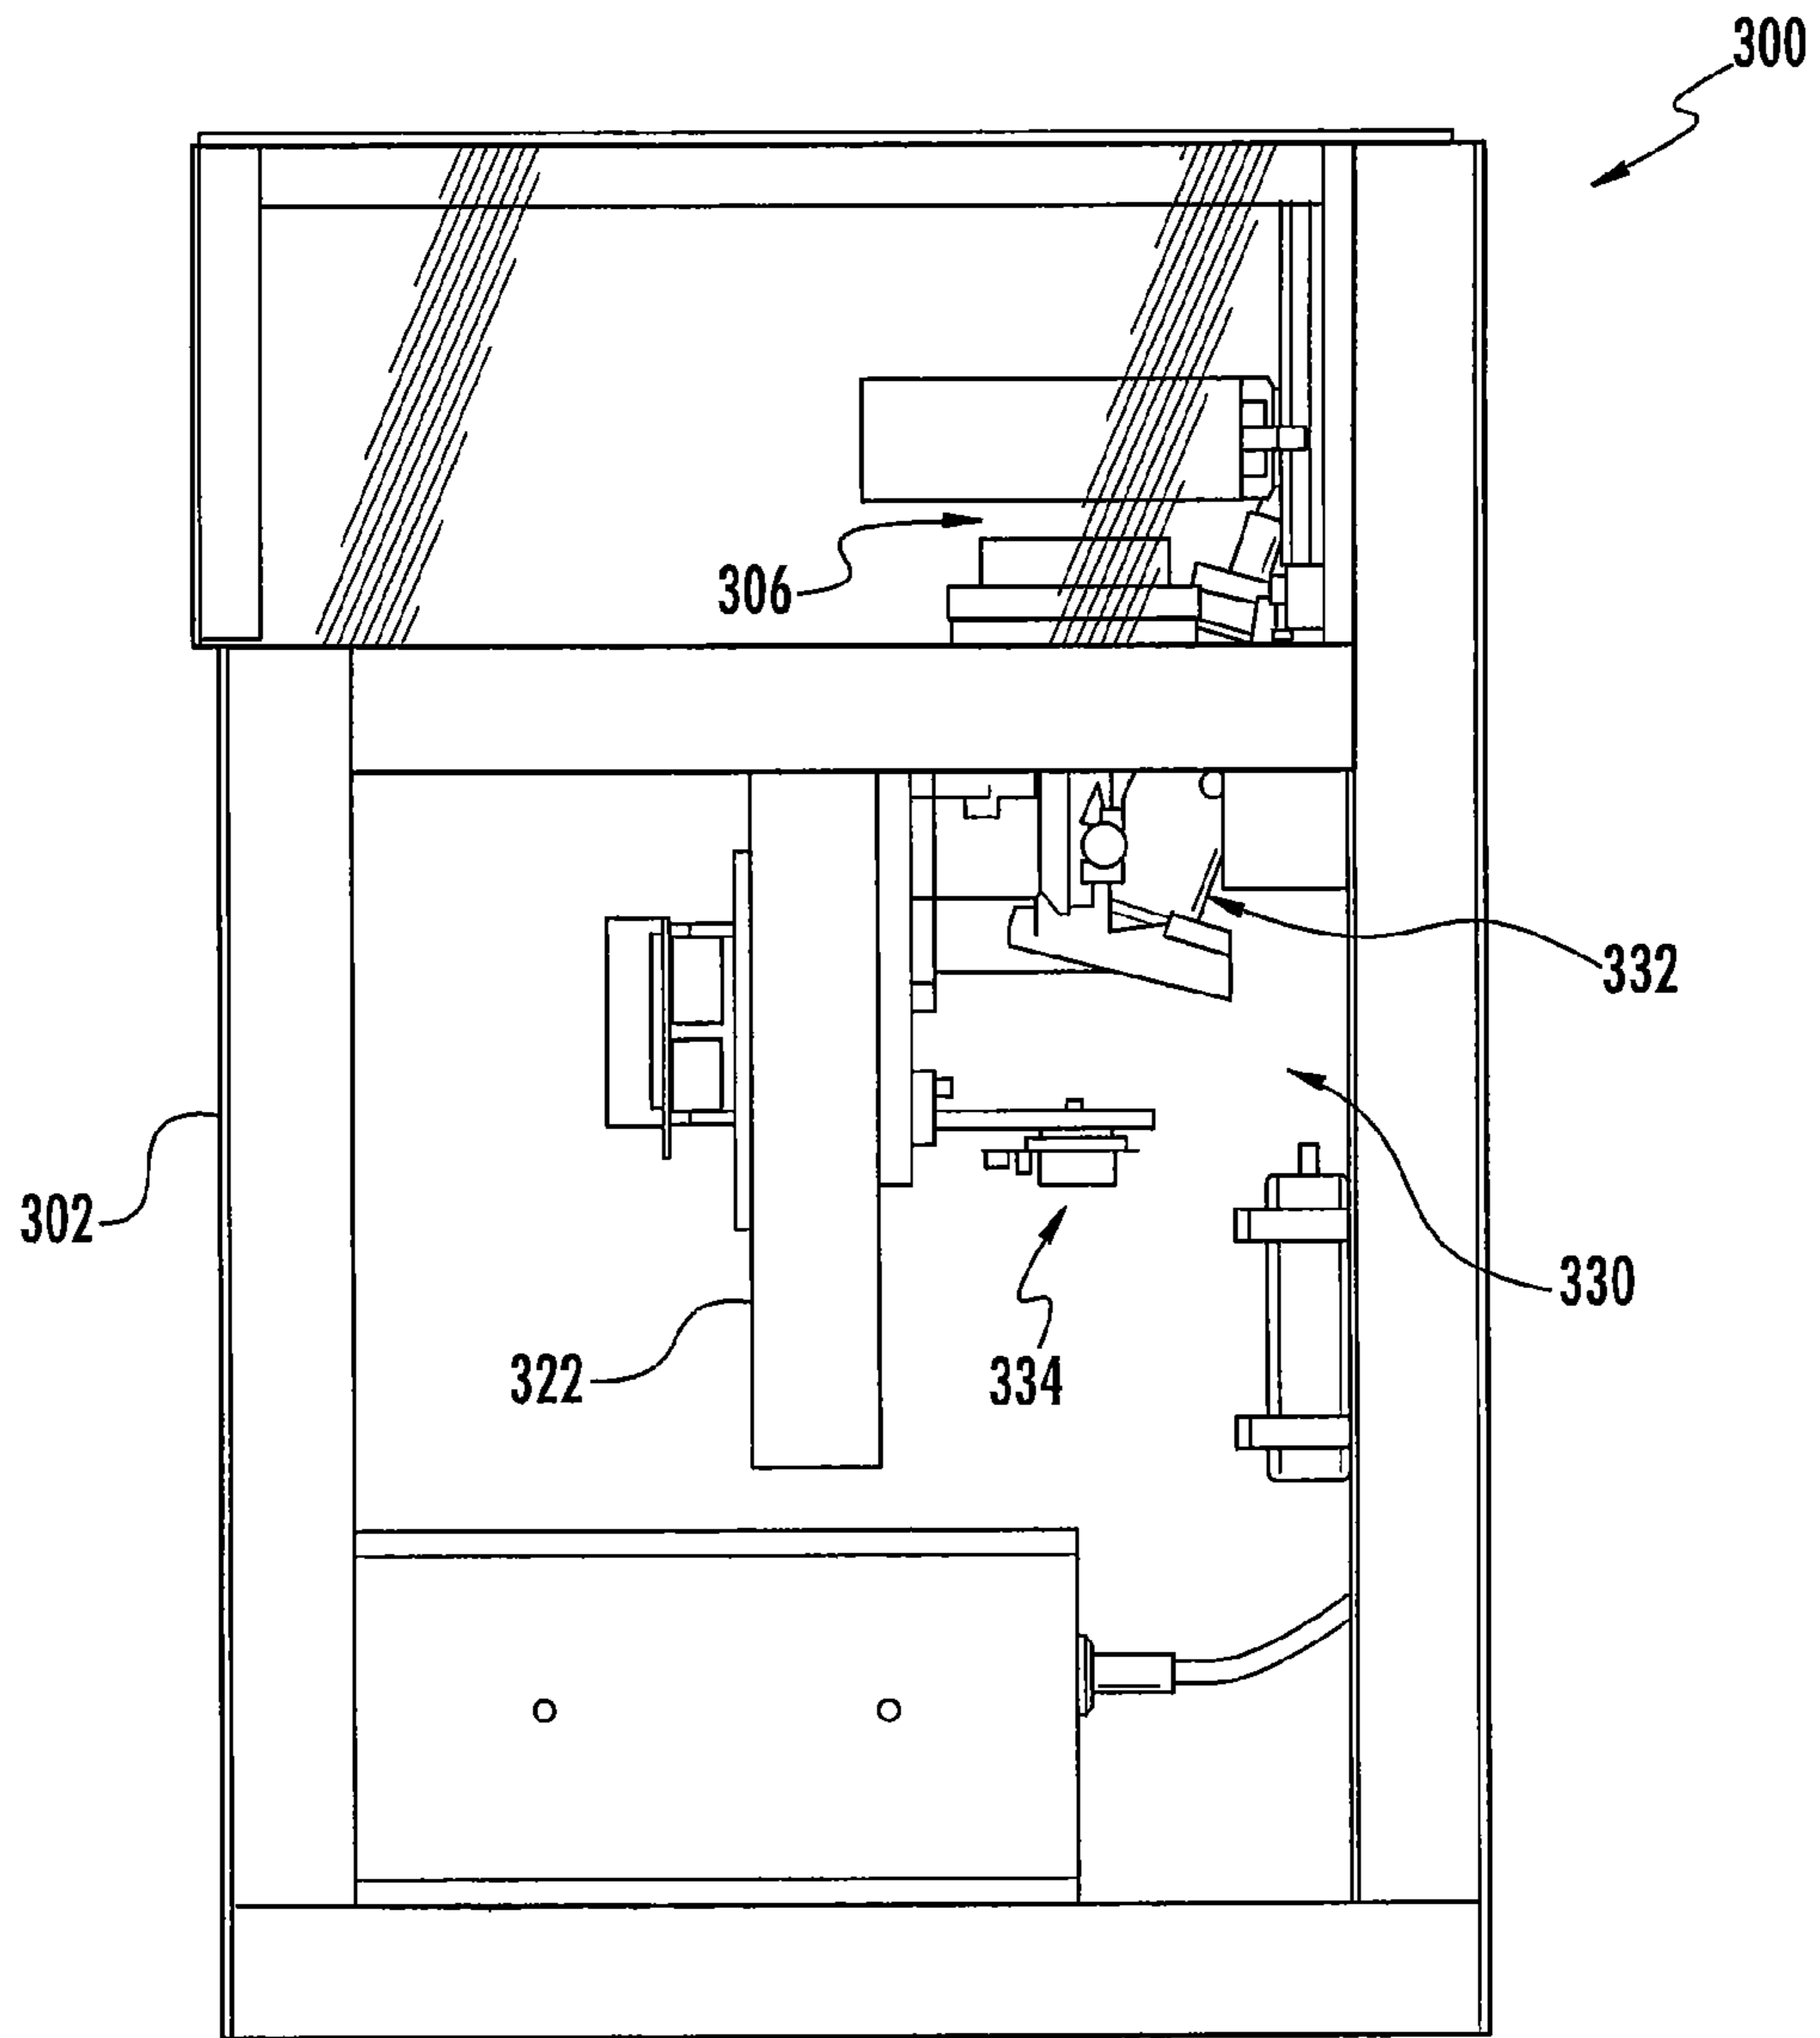


FIG. 19

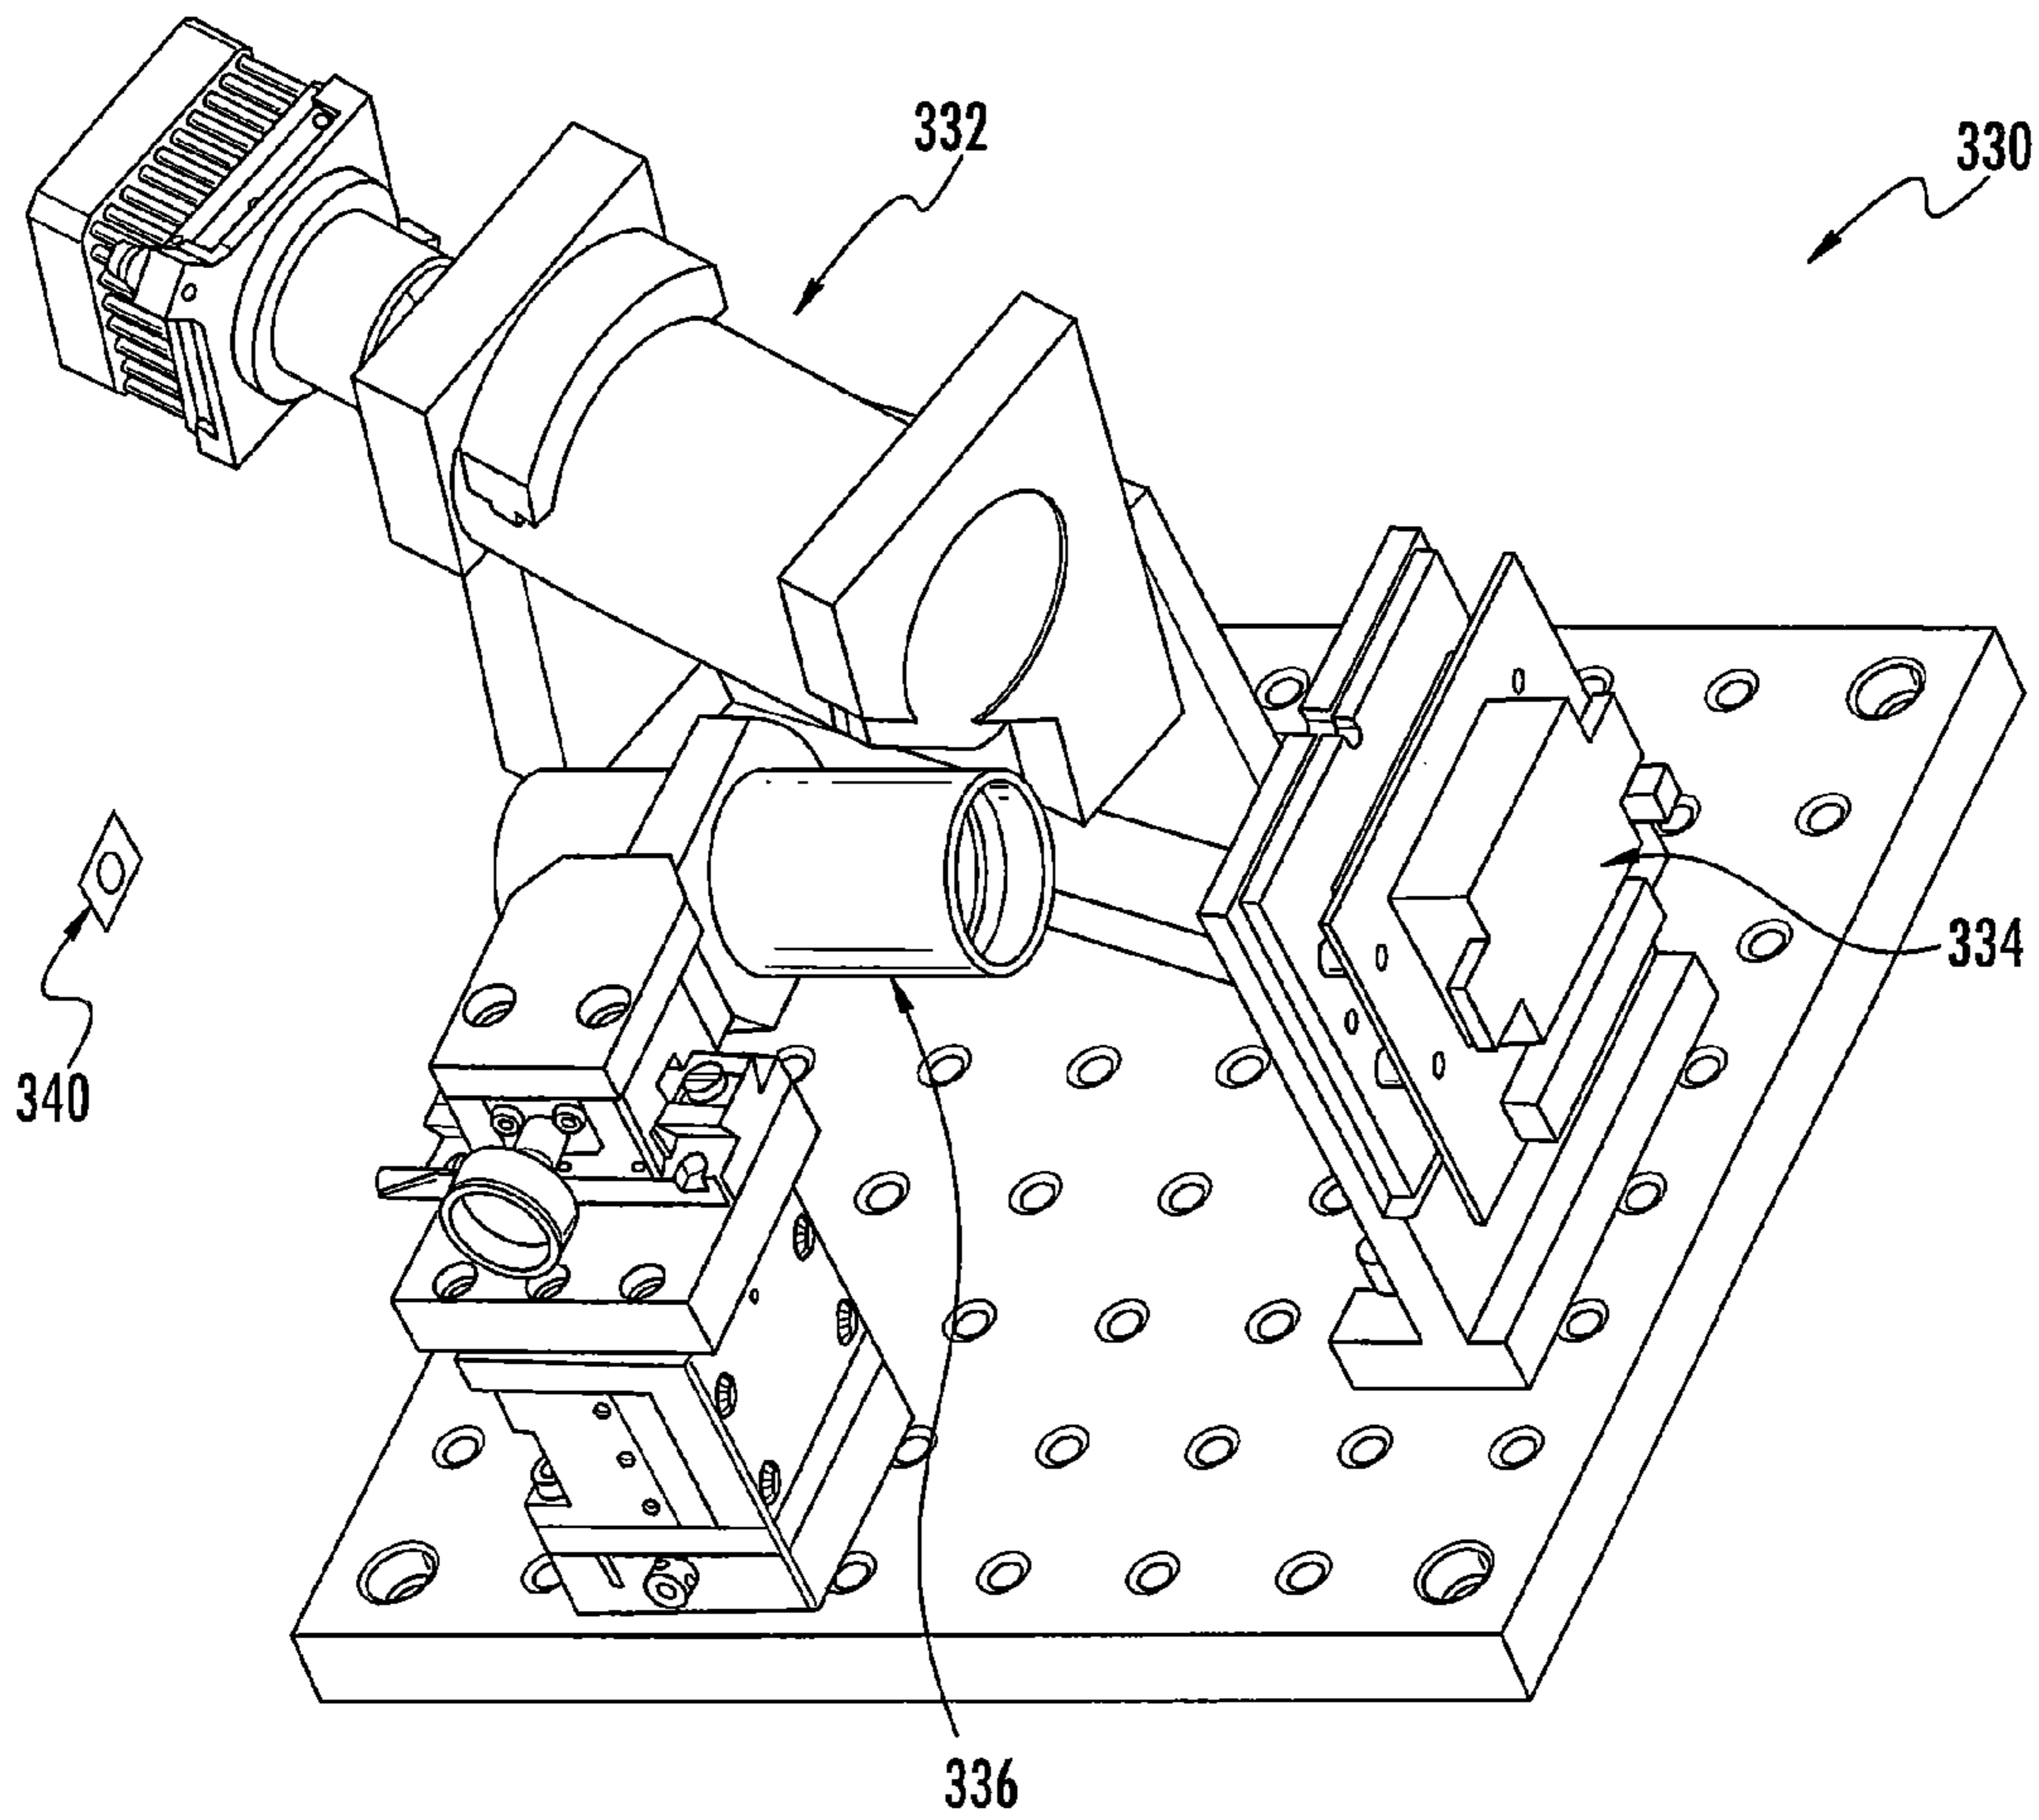


FIG. 20

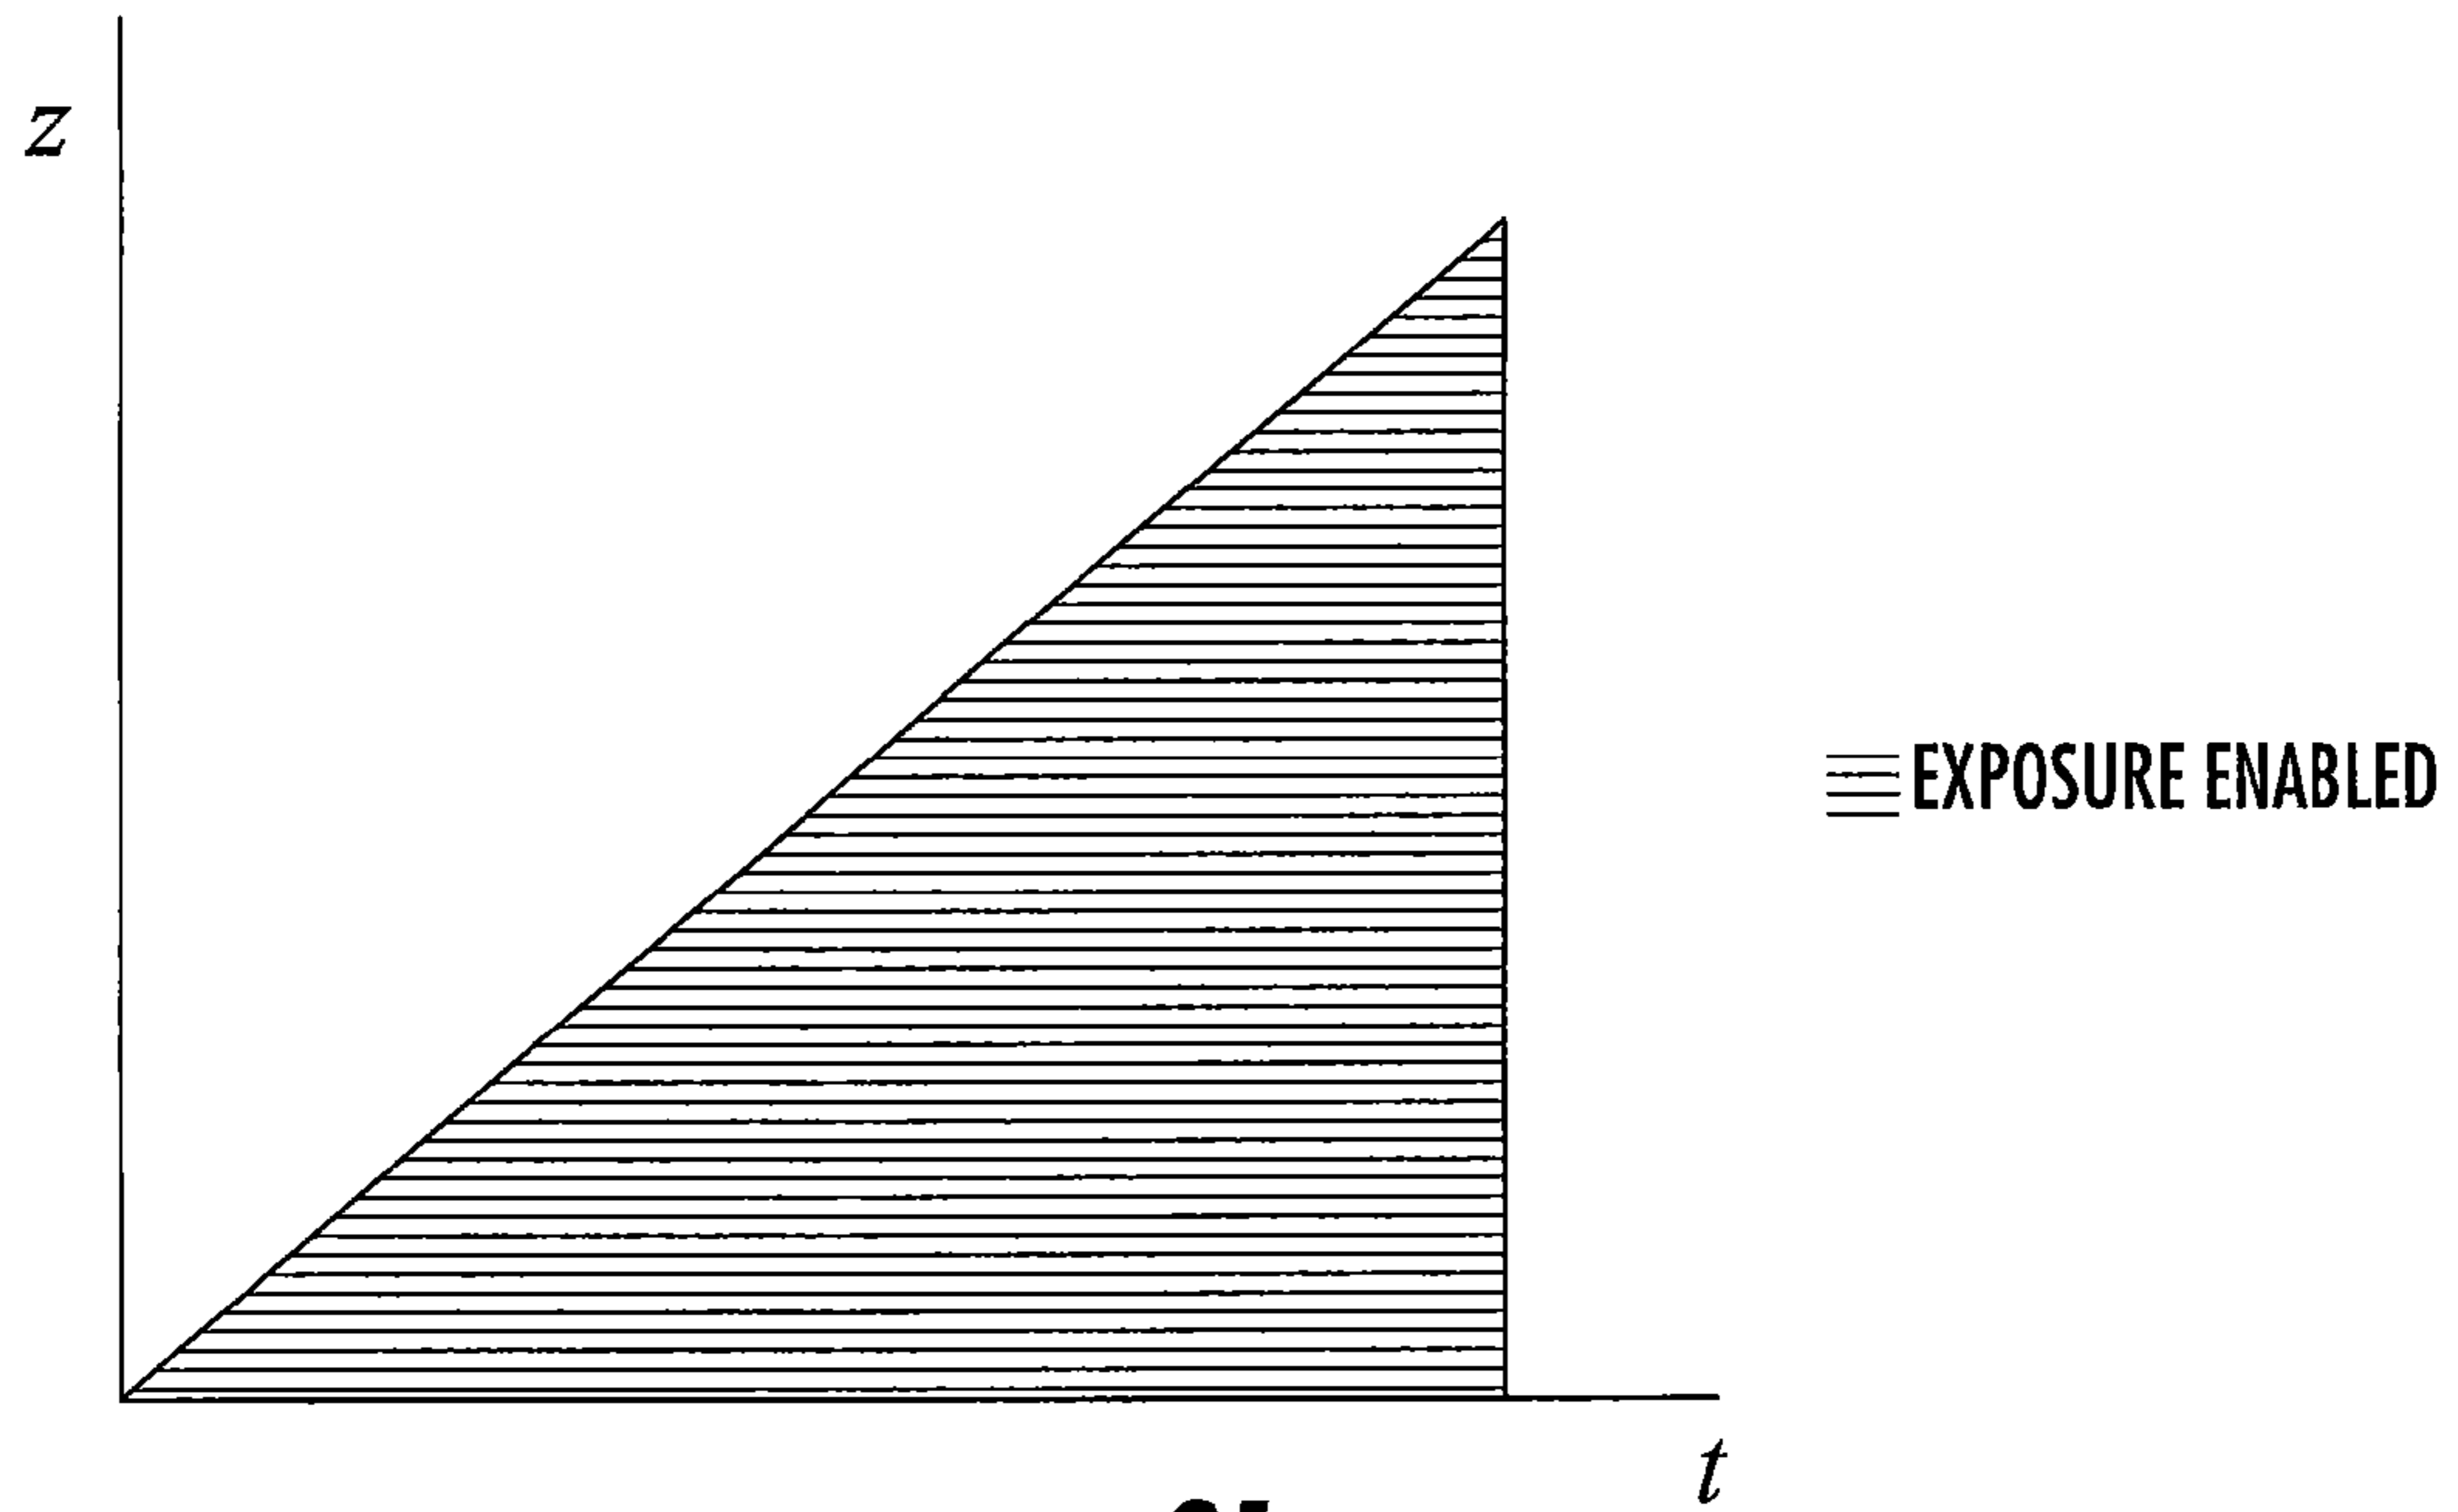


FIG. 21

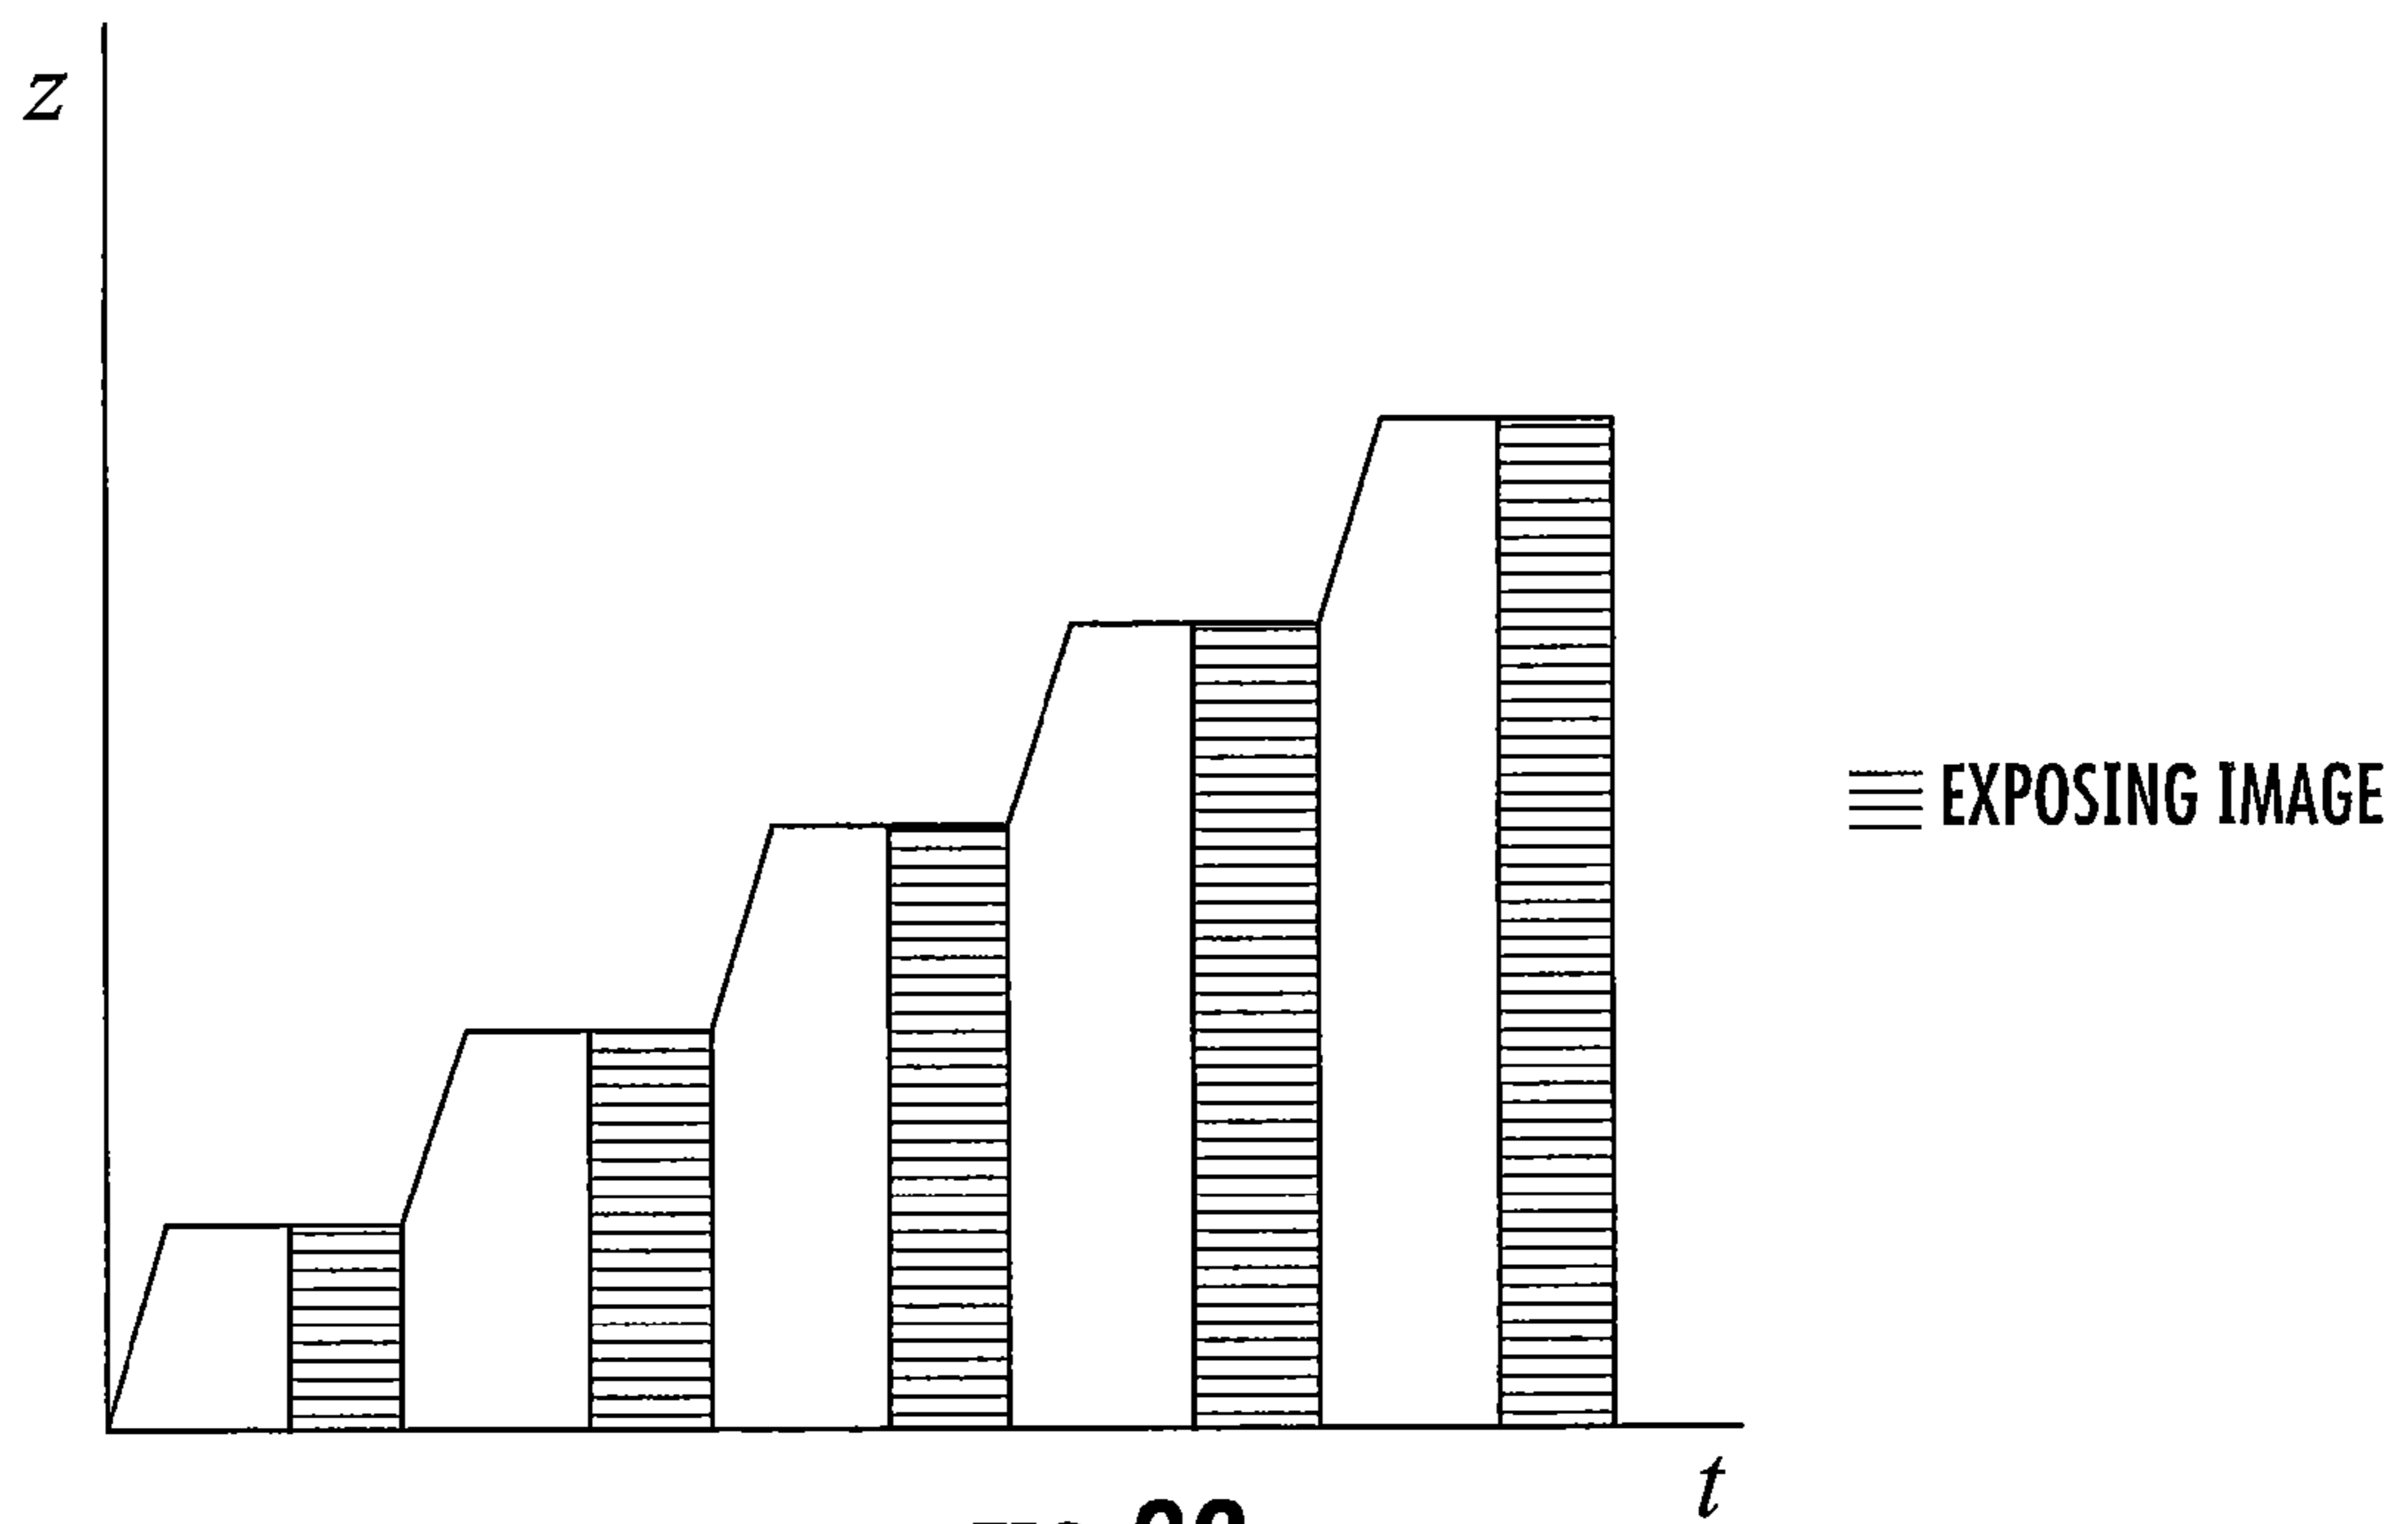


FIG. 22

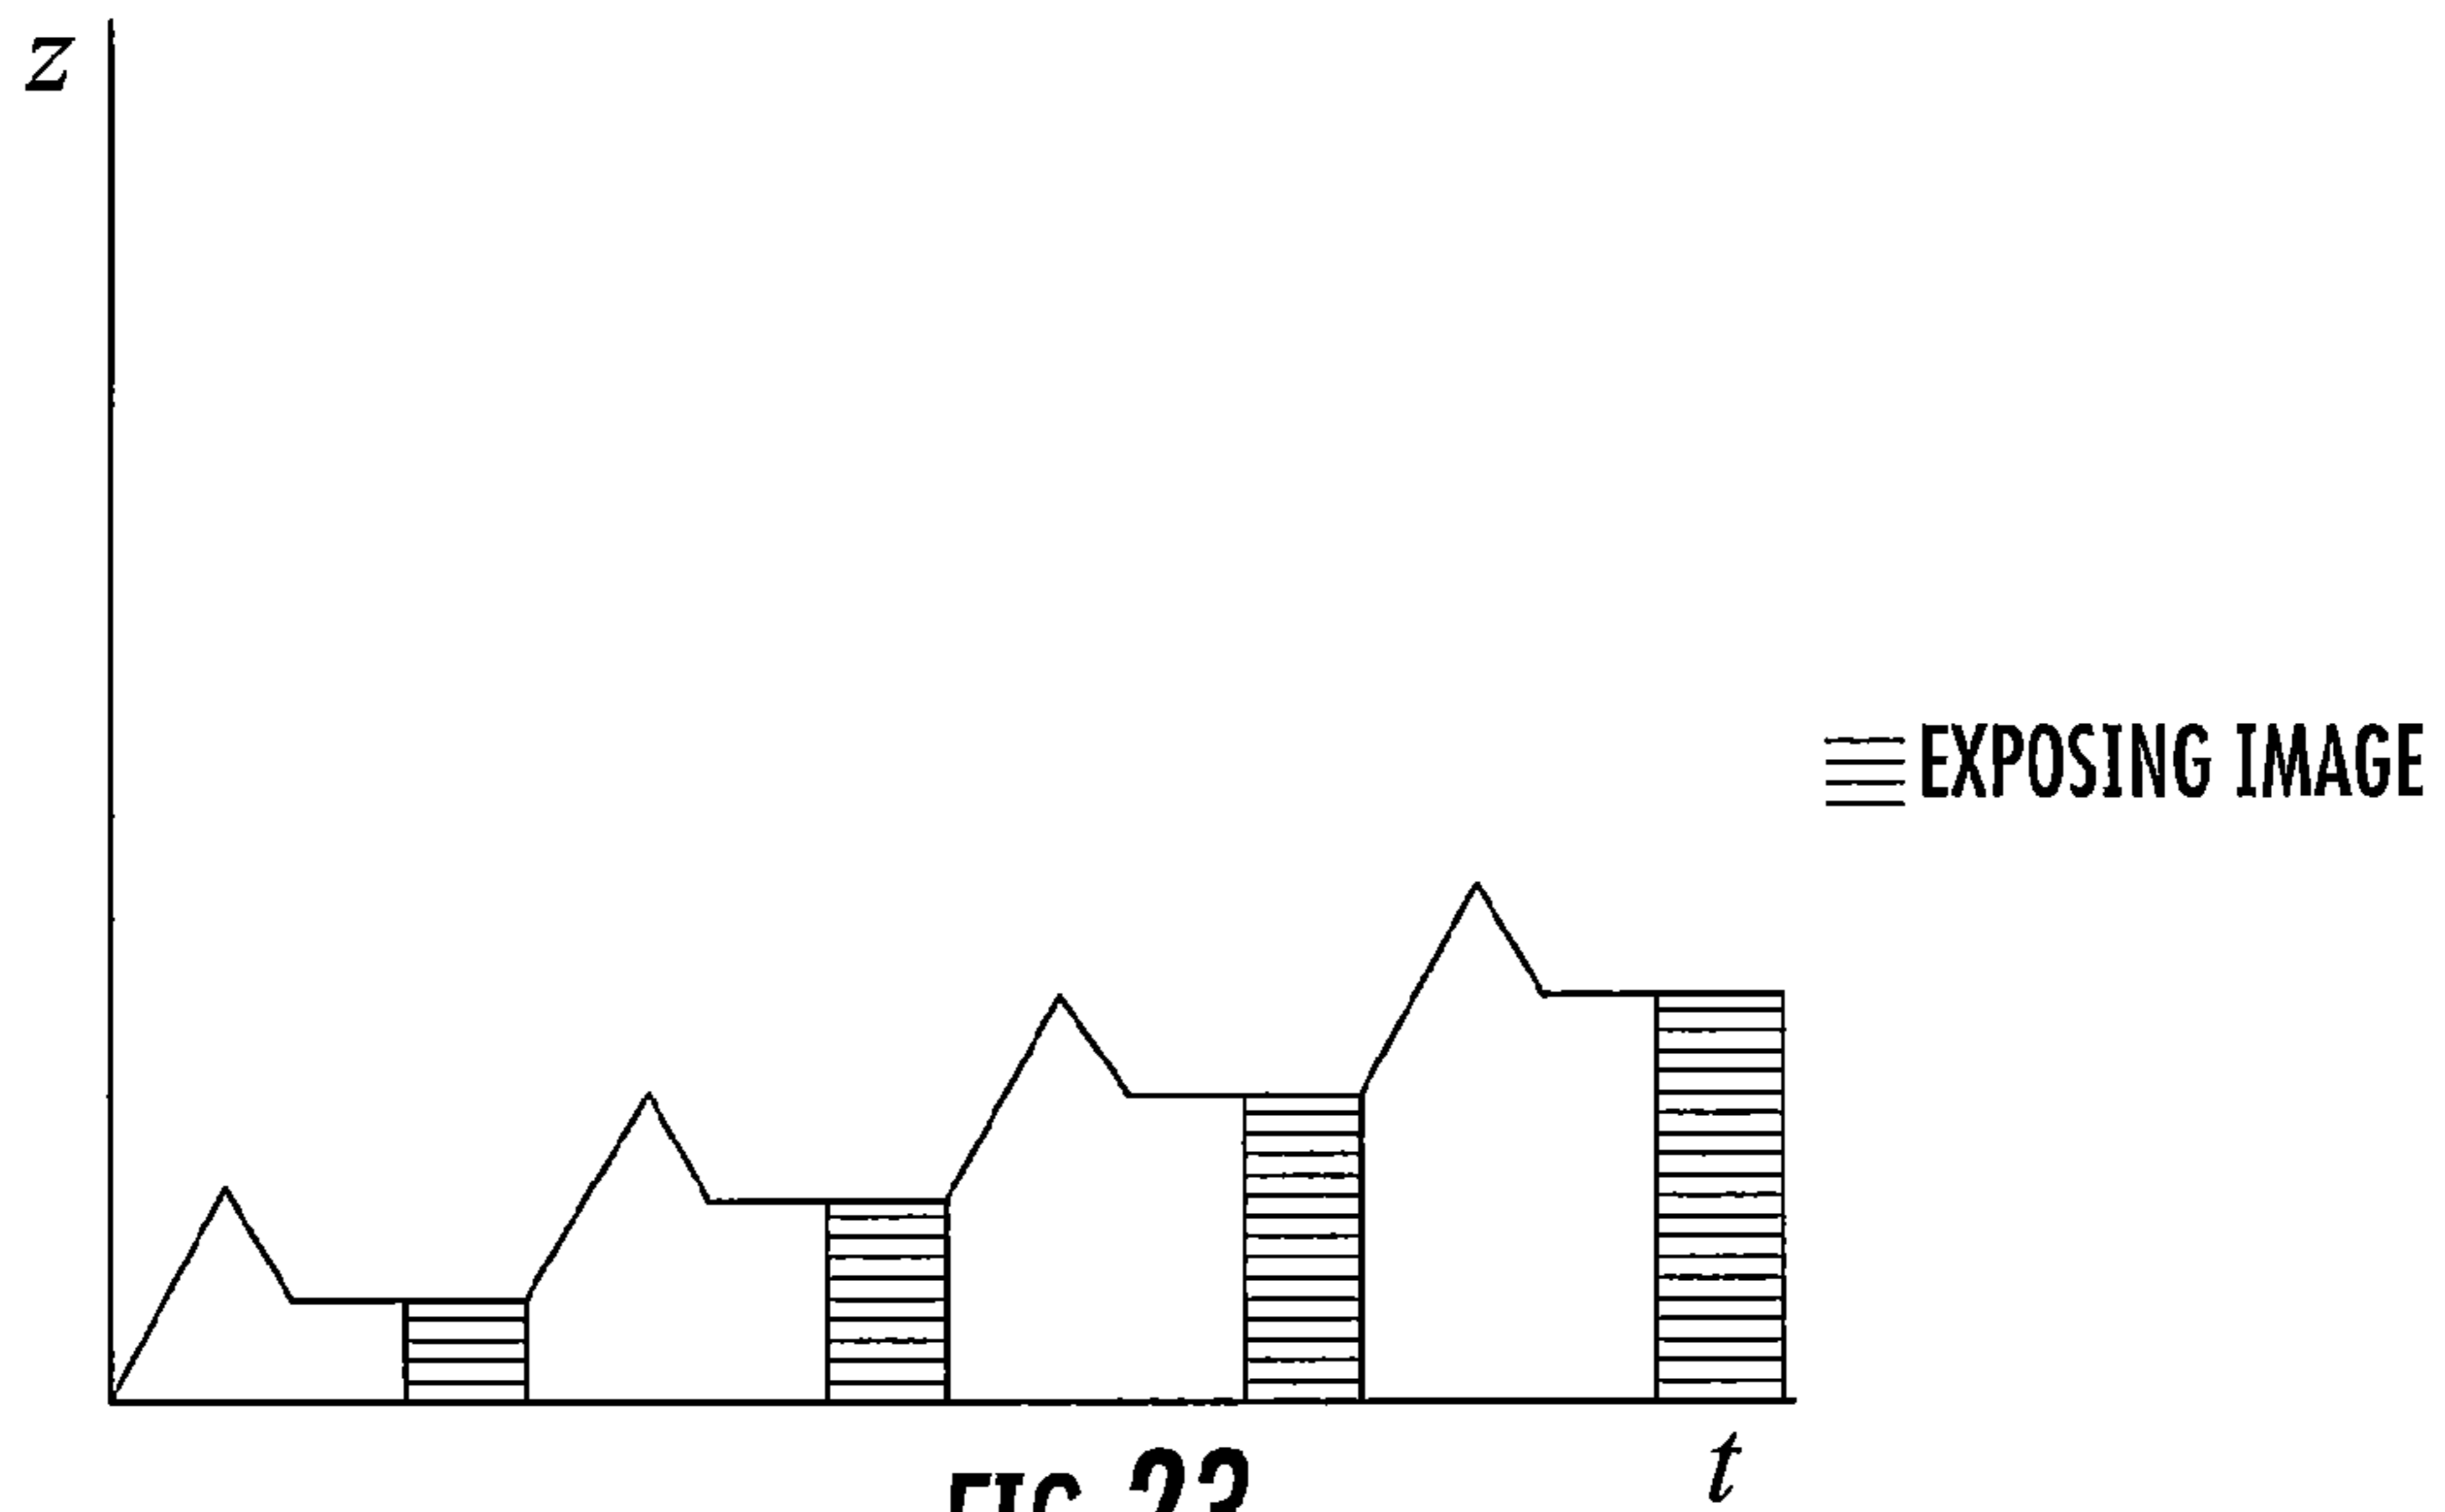


FIG. 23

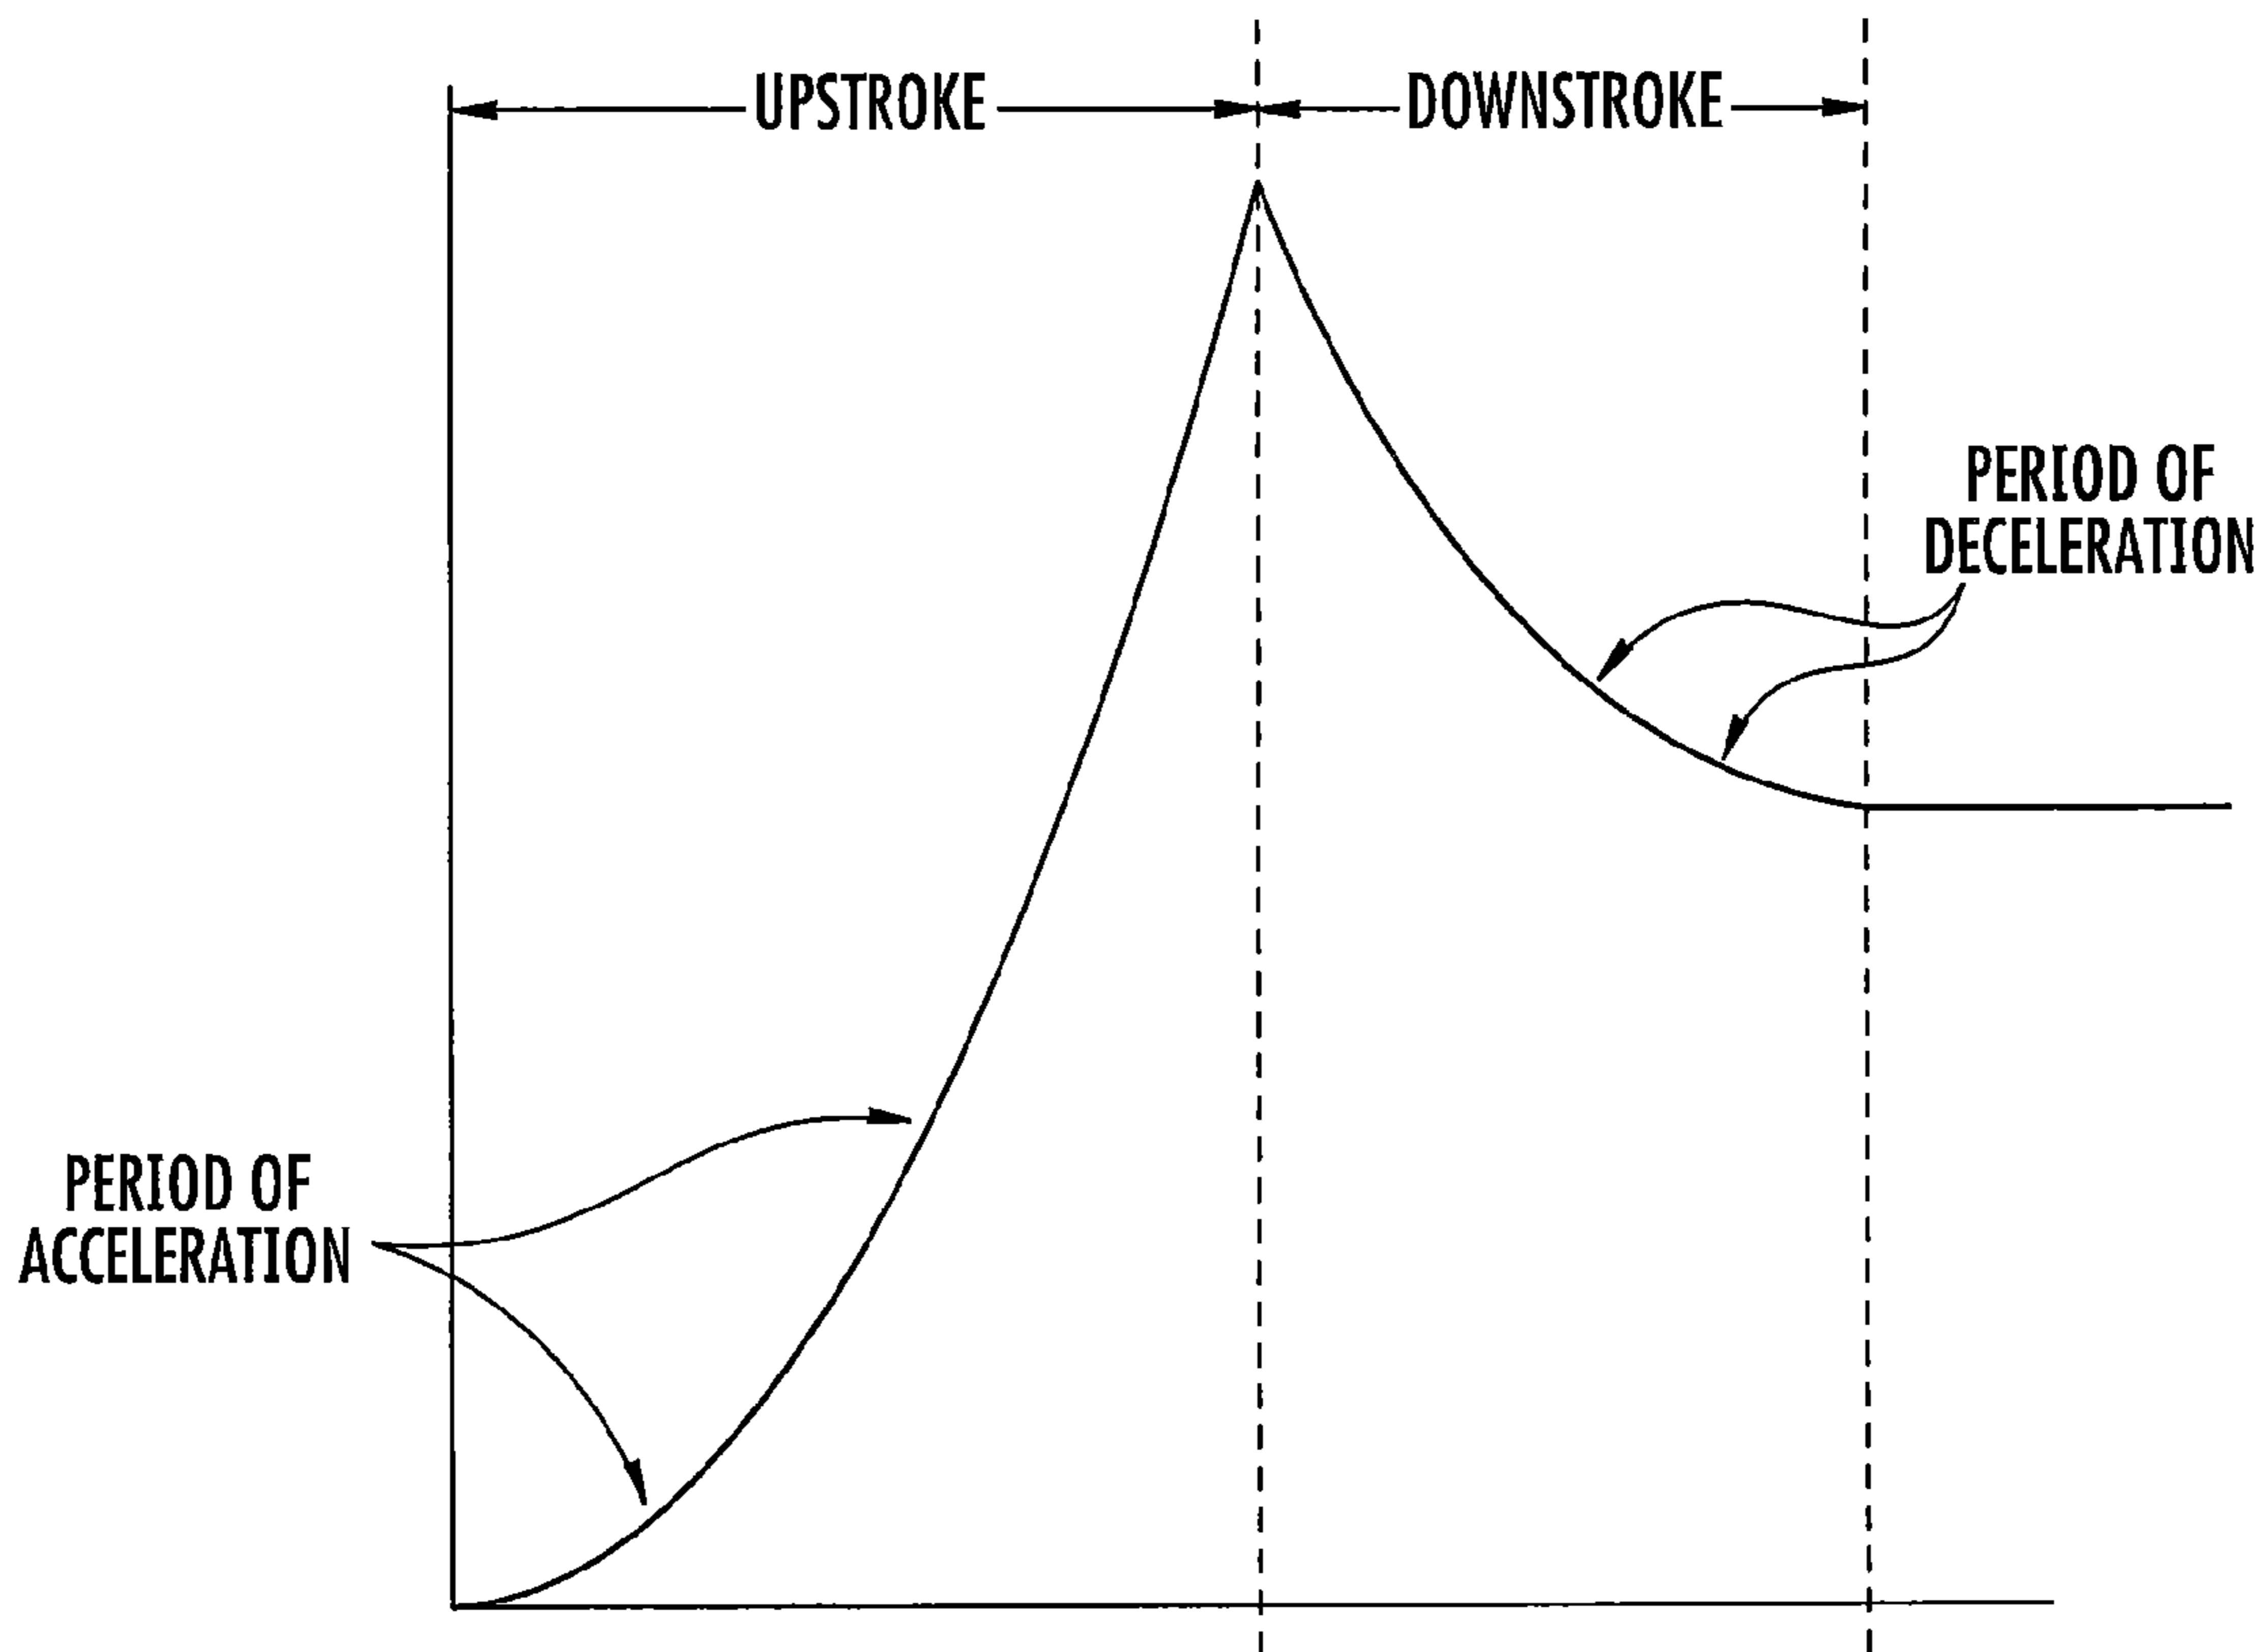


FIG. 24



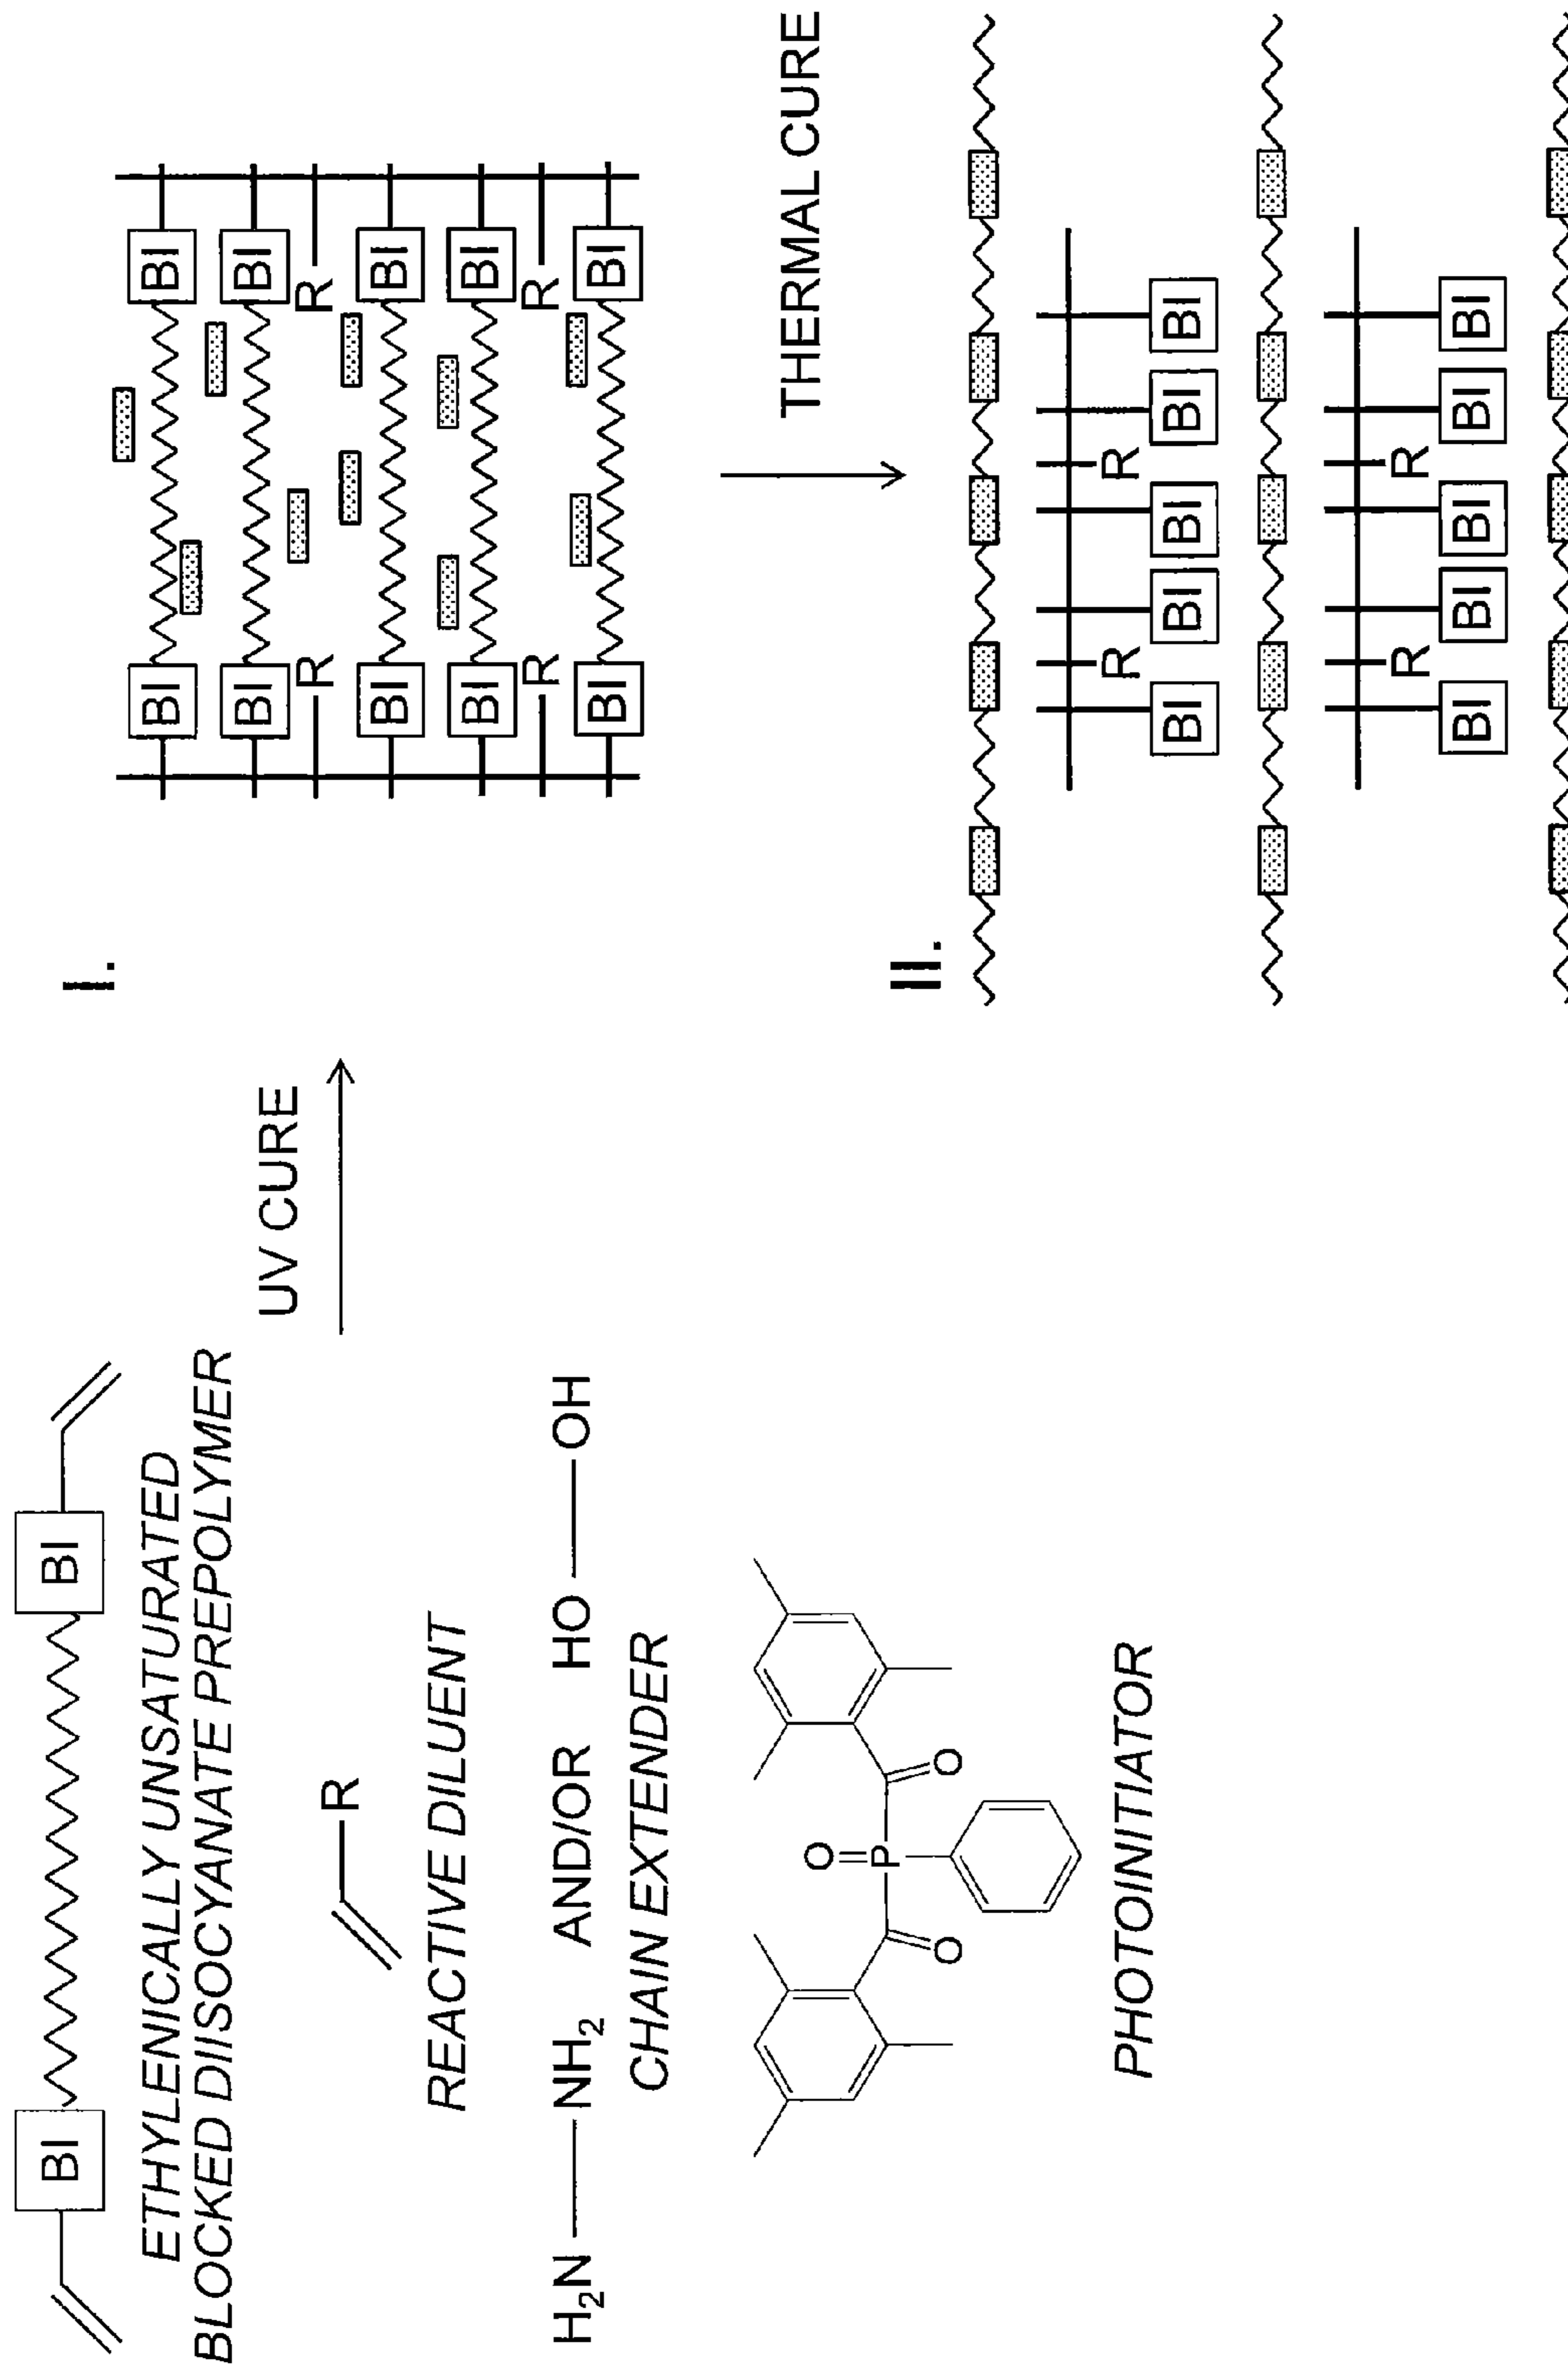


Figure 25A

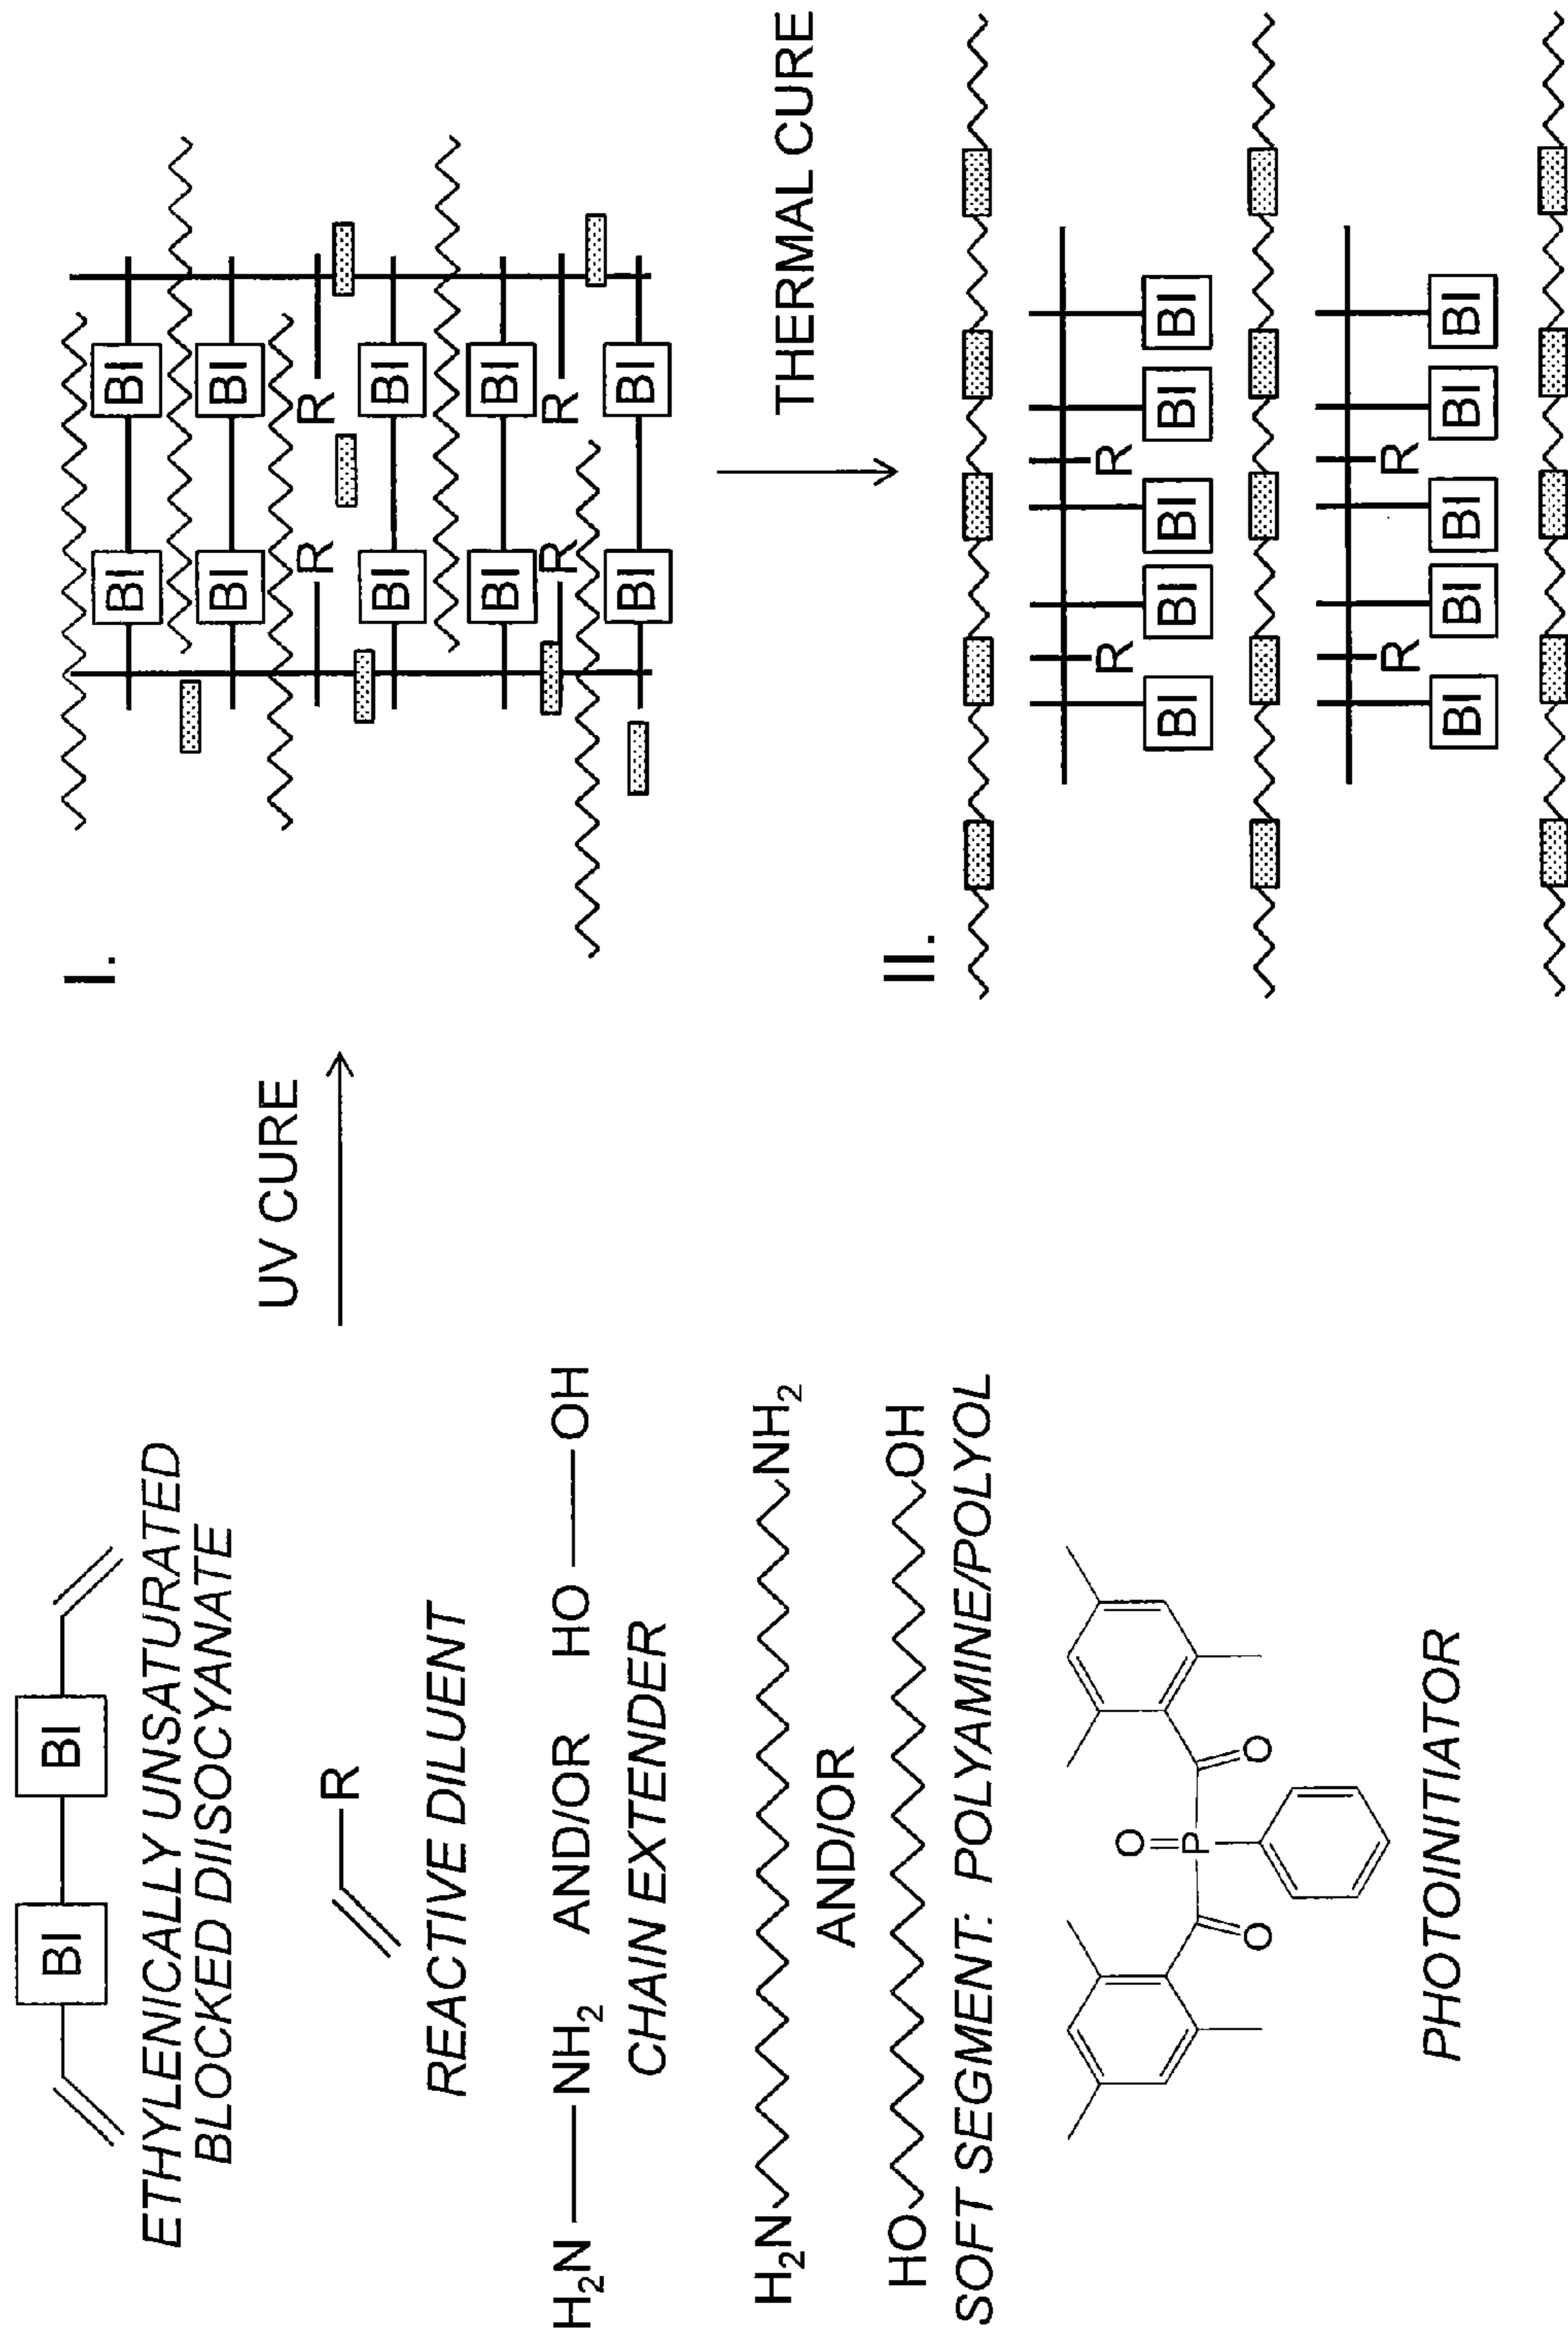


Figure 25B

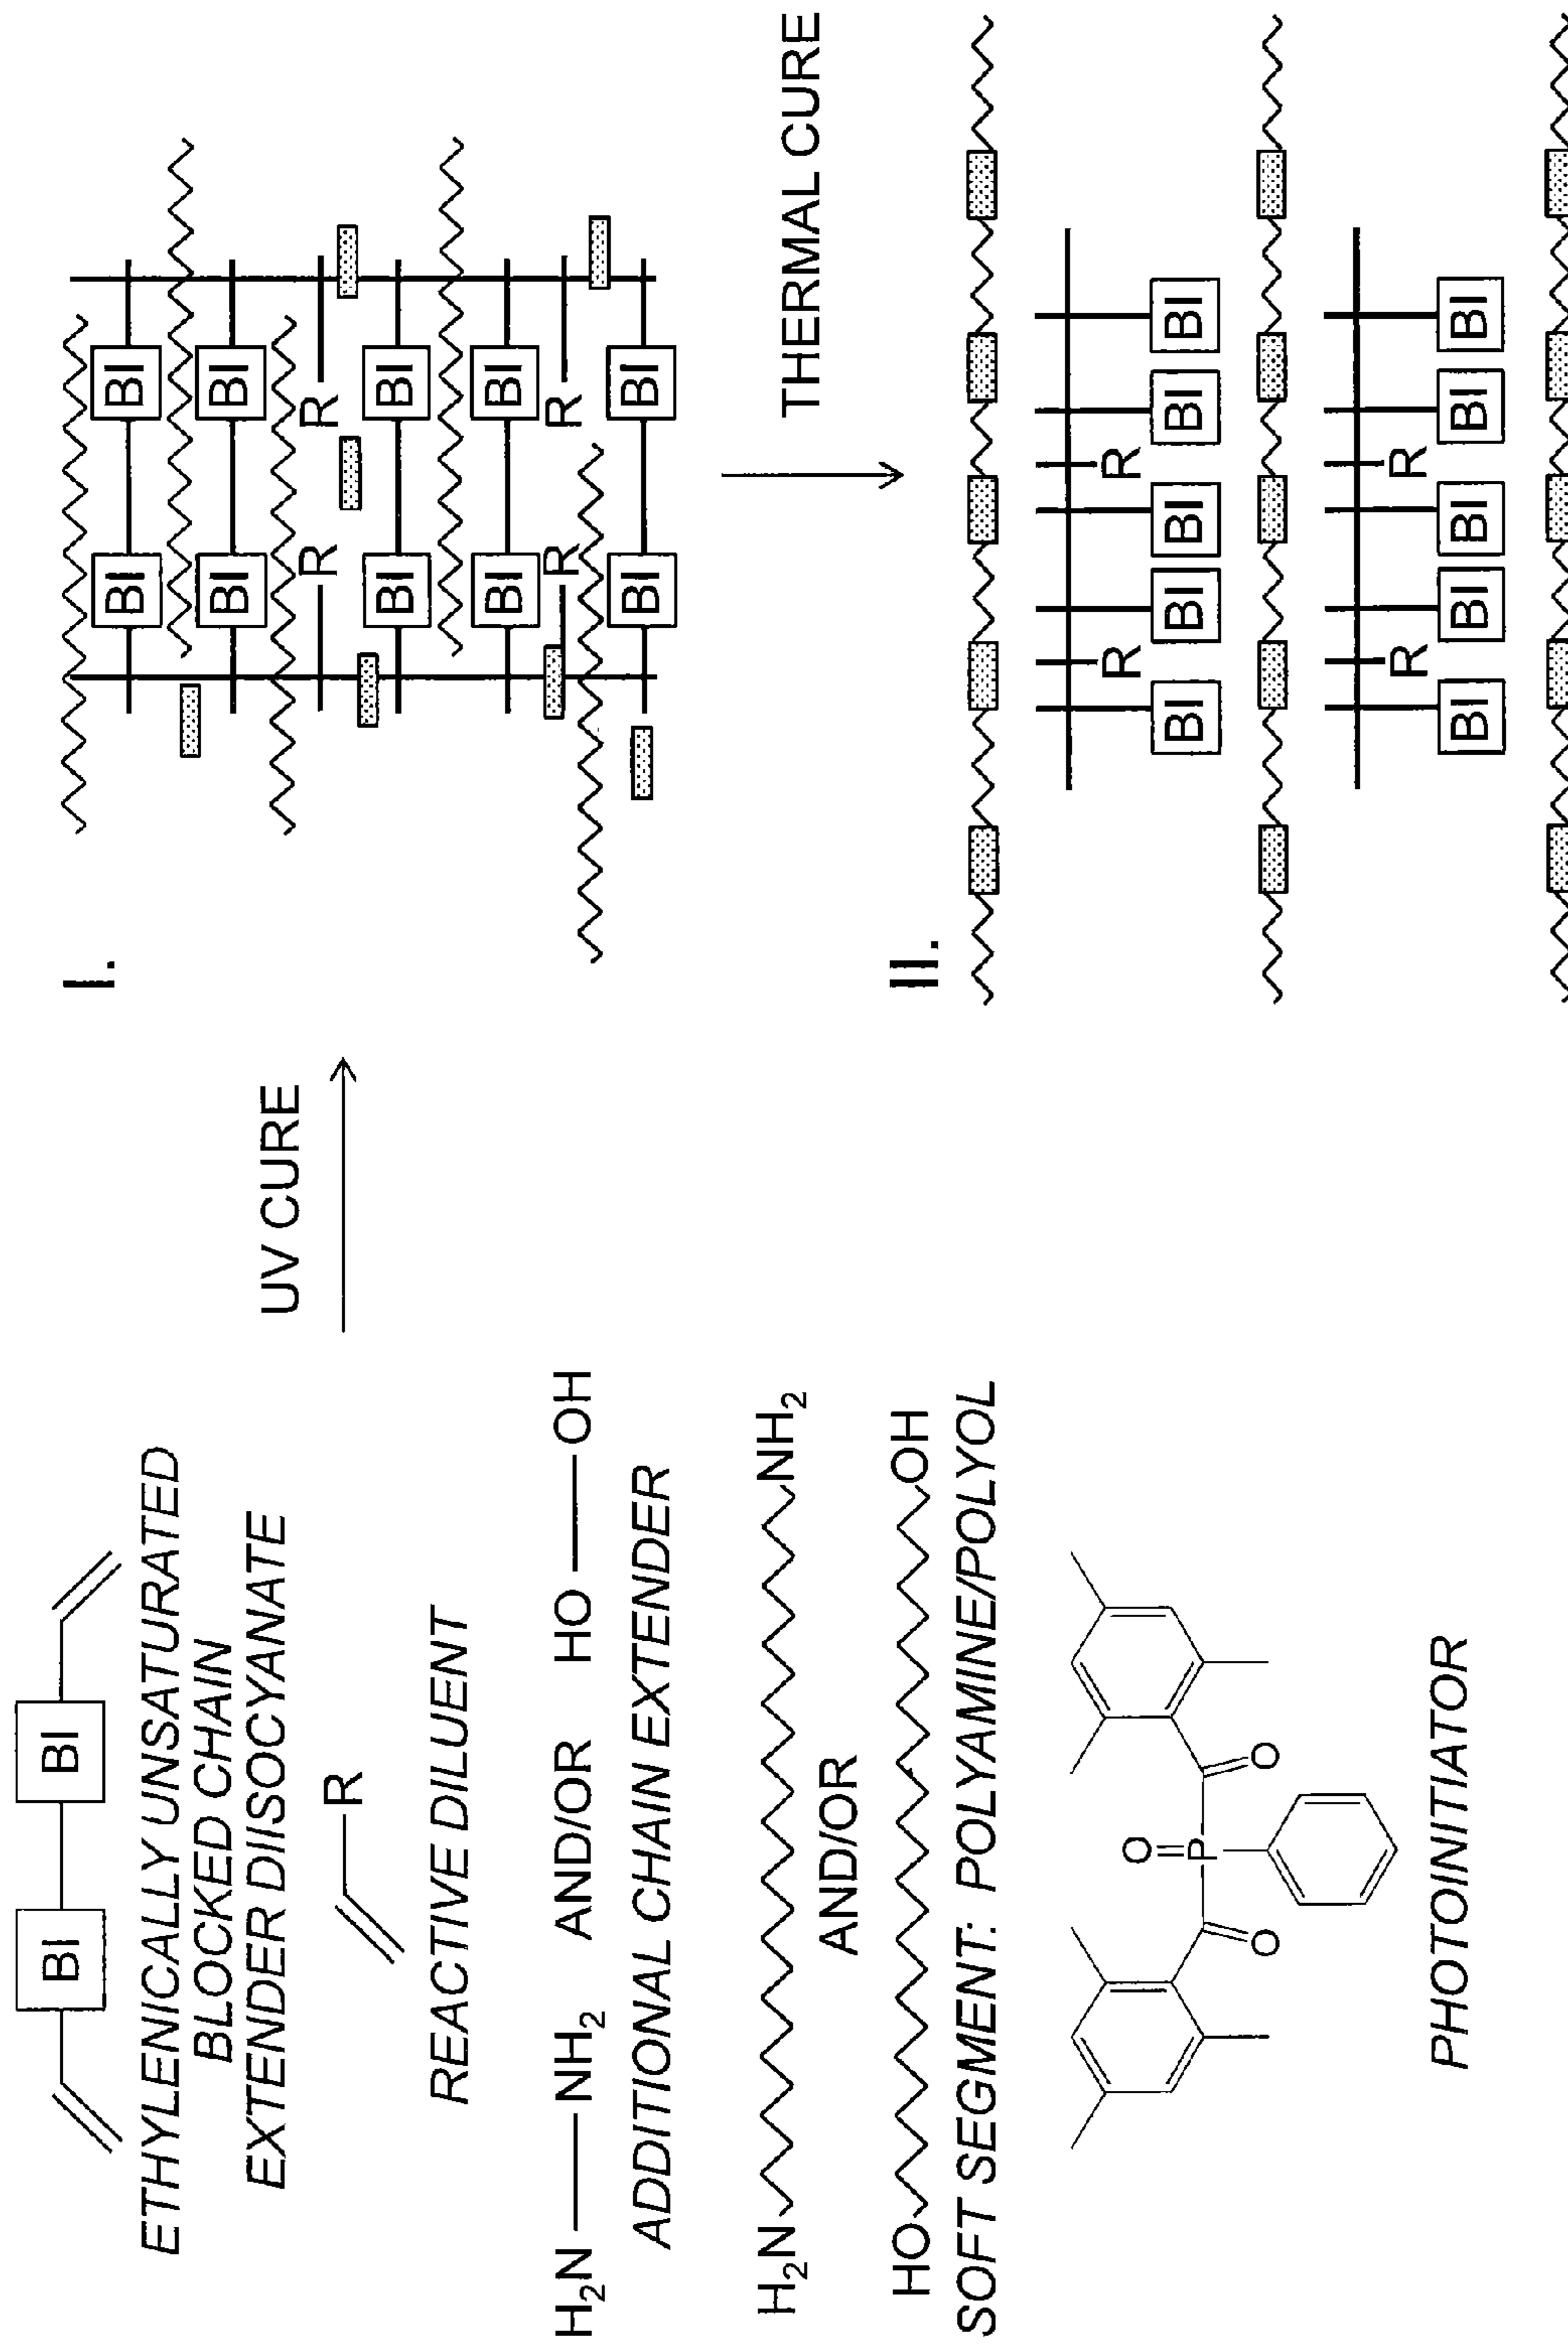


Figure 25C

**POLYURETHANE RESINS HAVING  
MULTIPLE MECHANISMS OF HARDENING  
FOR USE IN PRODUCING  
THREE-DIMENSIONAL OBJECTS**

RELATED APPLICATIONS

This application is a continuation-in-part under 35 U.S.C. 111(a) of PCT Application PCT/US2015/036946, filed Jun. 22, 2015, which in turn claims the benefit of U.S. Provisional Patent Applications Ser. Nos. 62/133,642 filed Mar. 16, 2015, 62/129,187 filed Mar. 6, 2015, 62/111,961 filed Feb. 4, 2015, 62/101,671 filed Jan. 9, 2015, 62/036,161 filed Aug. 12, 2014, and 62/015,780 filed Jun. 23, 2014, the disclosure of each which is incorporated by reference herein in its entirety.

FIELD OF THE INVENTION

The present invention concerns materials, methods and apparatus for the fabrication of solid three-dimensional objects from liquid materials, and objects so produced.

BACKGROUND OF THE INVENTION

In conventional additive or three-dimensional fabrication techniques, construction of a three-dimensional object is performed in a step-wise or layer-by-layer manner. In particular, layer formation is performed through solidification of photo curable resin under the action of visible or UV light irradiation. Two techniques are known: one in which new layers are formed at the top surface of the growing object; the other in which new layers are formed at the bottom surface of the growing object.

If new layers are formed at the top surface of the growing object, then after each irradiation step the object under construction is lowered into the resin “pool,” a new layer of resin is coated on top, and a new irradiation step takes place. An early example of such a technique is given in Hull, U.S. Pat. No. 5,236,637, at FIG. 3. A disadvantage of such “top down” techniques is the need to submerge the growing object in a (potentially deep) pool of liquid resin and reconstitute a precise overlayer of liquid resin.

If new layers are formed at the bottom of the growing object, then after each irradiation step the object under construction must be separated from the bottom plate in the fabrication well. An early example of such a technique is given in Hull, U.S. Pat. No. 5,236,637, at FIG. 4. While such “bottom up” techniques hold the potential to eliminate the need for a deep well in which the object is submerged by instead lifting the object out of a relatively shallow well or pool, a problem with such “bottom up” fabrication techniques, as commercially implemented, is that extreme care must be taken, and additional mechanical elements employed, when separating the solidified layer from the bottom plate due to physical and chemical interactions therebetween. For example, in U.S. Pat. No. 7,438,846, an elastic separation layer is used to achieve “non-destructive” separation of solidified material at the bottom construction plane. Other approaches, such as the B9Creator™ 3-dimensional printer marketed by B9Creations of Deadwood, S. Dak., USA, employ a sliding build plate. See, e.g., M. Joyce, US Patent App. 2013/0292862 and Y. Chen et al., US Patent App. 2013/0295212 (both Nov. 7, 2013); see also Y. Pan et al., *J. Manufacturing Sci. and Eng.* 134, 051011-1 (October 2012). Such approaches introduce a mechanical step that

may complicate the apparatus, slow the method, and/or potentially distort the end product.

Continuous processes for producing a three-dimensional object are suggested at some length with respect to “top down” techniques in U.S. Pat. No. 7,892,474, but this reference does not explain how they may be implemented in “bottom up” systems in a manner non-destructive to the article being produced, which limits the materials which can be used in the process, and in turn limits the structural properties of the objects so produced.

Southwell, Xu et al., US Patent Application Publication No. 2012/0251841, describe liquid radiation curable resins for additive fabrication, but these comprise a cationic photoinitiator (and hence are limited in the materials which may be used) and are suggested only for layer by layer fabrication.

Velankar, Pazos, and Cooper, *Journal of Applied Polymer Science* 162, 1361 (1996), describe UV-curable urethane acrylates formed by a deblocking chemistry, but they are not suggested for additive manufacturing, and no suggestion is made on how those materials may be adapted to additive manufacturing.

Accordingly, there is a need for new materials and methods for producing three-dimensional objects by additive manufacturing that have satisfactory structural properties.

SUMMARY OF THE INVENTION

Described herein are methods, systems and apparatus (including associated control methods, systems and apparatus), for the production of a three-dimensional object by additive manufacturing. In preferred (but not necessarily limiting) embodiments, the method is carried out continuously. In preferred (but not necessarily limiting) embodiments, the three-dimensional object is produced from a liquid interface. Hence they are sometimes referred to, for convenience and not for purposes of limitation, as “continuous liquid interface production,” “continuous liquid interphase printing,” or the like (i.e., “CLIP”). A schematic representation of an embodiment thereof is given in FIG. 1 herein.

The present invention provides a method of forming a three-dimensional object, comprising: (a) (i) providing a carrier and an optically transparent member having a build surface, the carrier and the build surface defining a build region therebetween, or (ii) providing a carrier in a polymerizable liquid reservoir, the reservoir having a fill level, the carrier and the fill level defining a build region therebetween; (b) filling the build region with a polymerizable liquid, the polymerizable liquid comprising a mixture of: (i) a light polymerizable liquid first component, and (ii) a second solidifiable (or second reactive) component different from the first component; (c) irradiating the build region with light (through the optically transparent member when present) to form a solid polymer scaffold from the first component and advancing (e.g., advancing concurrently—that is, simultaneously, or sequentially in an alternating fashion with irradiating steps) the carrier away from the build surface to form a three-dimensional intermediate having the same shape as, or a shape to be imparted to, the three-dimensional object and containing the second solidifiable component carried in the scaffold in unsolidified or uncured form; and (d) concurrently with or subsequent to the irradiating step, solidifying and/or curing (e.g., further reacting, polymerizing, or chain extending) the second solidifiable or reactive component in the three-dimensional intermediate to form the three-dimensional object.

Optionally, a wash step may be included between formation of the three-dimensional intermediate and the subsequent solidifying and/or curing step (d) which by which the three-dimensional object is formed. Any suitable wash liquid may be employed (e.g., BIO-SOLV™ solvent replacement; PURPLE POWER™ degreaser/cleaner; SIMPLE GREEN® all purpose cleaner; a 50:50 volume:volume mixture of water and isopropanol, etc. See also, U.S. Pat. No. 5,248,456).

In some embodiments, the second component comprises: (i) a polymerizable liquid solubilized in or suspended in the first component; (ii) a polymerizable solid solubilized in the first component; or (iii) a polymer solubilized in the first component. In other embodiments, the second component comprises: (i) a polymerizable solid suspended in the first component; or (ii) solid thermoplastic or thermoset polymer particles suspended in the first component.

In some embodiments, the first component comprises a blocked or reactive blocked prepolymer and (optionally but in some embodiments preferably) a reactive diluent, and the second component comprises a chain extender. The first components react together to form a blocked polymer scaffold during the irradiating step, which is unblocked by heating or microwave irradiating during the second step to in turn react with the chain extender. In some embodiments, the reactive blocked component comprises a reactive blocked diisocyanate and/or chain extender, alone or in combination with a reactive blocked prepolymer, and other unblocked constituents (e.g., polyisocyanate oligomer, diisocyanate, reactive diluents, and/or chain extender).

In some embodiments, reactive blocked prepolymer, diisocyanates, and/or chain extenders are blocked by reaction of (i.e., are the reaction product of a reaction between) a polyisocyanate oligomer, a diisocyanate, and/or a chain extender with an amine(meth)acrylate, alcohol (meth)acrylate, maleimide, or n-vinylformamide monomer blocking agent.

In some embodiments, the three-dimensional intermediate is collapsible or compressible (e.g., elastic).

In some embodiments, the scaffold is continuous; in other embodiments, the scaffold is discontinuous (e.g., an open or closed cell foam, which foam may be regular (e.g., geometric, such as a lattice) or irregular).

In some embodiments, the three-dimensional object comprises a polymer blend (e.g., an interpenetrating polymer network, a semi-interpenetrating polymer network, a sequential interpenetrating polymer network) formed from the first component and the second component.

In some embodiments, the polymerizable liquid comprises from 1, 2 or 5 percent by weight to 20, 30, 40, 90 or 99 percent by weight of the first component; and from 1, 10, 60, 70 or 80 percent by weight to 95, 98 or 99 percent by weight of the second component (optionally including one or more additional components). In other embodiments, the polymerizable liquid comprises from 1, 2 or 5 percent by weight to 20, 30, 40, 90 or 99 percent by weight of the second component; and from 1, 10, 60, 70 or 80 percent by weight to 95, 98 or 99 percent by weight of the first component (optionally including one or more additional components).

In some embodiments, the solidifying and/or curing step (d) is carried out concurrently with the irradiating step (c) and: (i) the solidifying and/or curing step is carried out by precipitation; (ii) the irradiating step generates heat from the polymerization of the first component in an amount sufficient to thermally solidify or polymerize the second component (e.g., to a temperature of 50 or 80 to 100° C., for

polymerizing polyurethane, polyurea, or copolymer thereof (e.g., poly(urethane-urea)); and (iii) the second component (e.g., a light or ultraviolet light curable epoxy resin) is solidified by the same light as is the first component in the irradiating step.

In some embodiments, the solidifying and/or curing step (d) is carried out subsequent to the irradiating step (c) and is carried out by: (i) heating or microwave irradiating the second solidifiable component; (ii) irradiating the second solidifiable component with light at a wavelength different from that of the light in the irradiating step (c); (iii) contacting the second polymerizable component to water; or (iv) contacting the second polymerizable component to a catalyst.

In some embodiments, the second component comprises precursors to a polyurethane, polyurea, or copolymer thereof (e.g., poly(urethane-urea)), a silicone resin, or natural rubber, and the solidifying and/or curing step is carried out by heating or microwave irradiating.

In some embodiments, the second component comprises a cationically cured resin (e.g., an epoxy resin or a vinyl ether) and the solidifying and/or curing step is carried out by irradiating the second solidifiable component with light at a wavelength different from that of the light in the irradiating step (c).

In some embodiments, the second component comprises a precursor to a polyurethane, polyurea, or copolymer thereof (e.g., poly(urethane-urea)), and the solidifying and/or curing step is carried out by contacting the second component to water (e.g., in liquid, gas, or aerosol form). Suitable examples of such precursors include, but are not limited to, those described in B. Baumbach, Silane Terminated Polyurethanes (Bayer MaterialScience 2013).

In some embodiments, the second component comprises a precursor to a polyurethane, polyurea, or copolymer thereof (e.g., poly(urethane-urea)), a silicone resin, a ring-opening metathesis polymerization resin, or a click chemistry resin (alkyne monomers in combination with compound plus an azide monomers), and the solidifying and/or curing step is carried out by contacting the second component to a polymerization catalyst (e.g., a metal catalyst such as a tin catalyst, and/or an amine catalyst, for polyurethane/polyurea resins; platinum or tin catalysts for silicone resins; ruthenium catalysts for ring-opening metathesis polymerization resins; copper catalyst for click chemistry resins; etc., which catalyst is contacted to the article as a liquid aerosol, by immersion, etc.), or an aminoplast containing resin, such as one containing N-(alkoxymethyl)acrylamide, hydroxyl groups, and a blocked acid catalyst.

In some embodiments, the irradiating step and/or advancing step is carried out while also concurrently:

(i) continuously maintaining a dead zone (or persistent or stable liquid interface) of polymerizable liquid in contact with the build surface, and

(ii) continuously maintaining a gradient of polymerization zone (e.g., an active surface) between the dead zone and the solid polymer and in contact with each thereof, the gradient of polymerization zone comprising the first component in partially cured form.

In some embodiments, the first component comprises a free radical polymerizable liquid and the inhibitor comprises oxygen; or the first component comprises an acid-catalyzed or cationically polymerizable liquid, and the inhibitor comprises a base.

In some embodiments, the gradient of polymerization zone and the dead zone together have a thickness of from 1 to 1000 microns.

## 5

In some embodiments, the gradient of polymerization zone is maintained for a time of at least 5, 10, 20 or 30 seconds, or at least 1 or 2 minutes.

In some embodiments, the advancing is carried out at a cumulative rate of at least 0.1, 1, 10, 100 or 1000 microns per second.

In some embodiments, the build surface is substantially fixed or stationary in the lateral and/or vertical dimensions.

In some embodiments the method further comprises vertically reciprocating the carrier with respect to the build surface to enhance or speed the refilling of the build region with the polymerizable liquid.

A further aspect of the invention is a polymerizable liquid substantially as described herein above and below, and/or for use in carrying out a method as described herein.

In some embodiments of the methods and compositions described above and below, the polymerizable liquid (or "dual cure resin") has a viscosity of 100, 200, 500 or 1,000 centipoise or more at room temperature and/or under the operating conditions of the method, up to a viscosity of 10,000, 20,000, or 50,000 centipoise or more, at room temperature and/or under the operating conditions of the method.

One particular embodiment of the inventions disclosed herein is a method of forming a three-dimensional object comprised of polyurethane, polyurea, or copolymer thereof, the method comprising: (a) providing a carrier and an optically transparent member having a build surface, the carrier and the build surface defining a build region therebetween; (b) filling the build region with a polymerizable liquid, the polymerizable liquid comprising at least one of: (i) a blocked or reactive blocked prepolymer, (ii) a blocked or reactive blocked diisocyanate, or (iii) a blocked or reactive blocked diisocyanate chain extender; (c) irradiating the build region with light through the optically transparent member to form a solid blocked polymer scaffold and advancing the carrier away from the build surface to form a three-dimensional intermediate having the same shape as, or a shape to be imparted to, the three-dimensional object, with the intermediate containing the chain extender; and then (d) heating or microwave irradiating the three-dimensional intermediate sufficiently to form from the three-dimensional intermediate the three-dimensional object comprised of polyurethane, polyurea, or copolymer thereof.

In some embodiments, the solidifiable or polymerizable liquid is changed at least once during the method with a subsequent solidifiable or polymerizable liquid; optionally where the subsequent solidifiable or polymerizable liquid is cross-reactive with each previous solidifiable or polymerizable liquid during the subsequent curing, to form an object having a plurality of structural segments covalently coupled to one another, each structural segment having different structural (e.g., tensile) properties.

A further aspect of the inventions disclosed herein is a polymerizable liquid useful for the production of a three-dimensional object comprised of polyurethane, polyurea, or a copolymer thereof by additive manufacturing, the polymerizable liquid comprising a mixture of:

- (a) at least one constituent selected from the group consisting of (i) a blocked or reactive blocked prepolymer, (ii) a blocked or reactive blocked diisocyanate, and (iii) a blocked or reactive blocked diisocyanate chain extender,
- (b) optionally at least one additional chain extender,
- (c) a photoinitiator,
- (d) optionally a polyol and/or a polyamine,
- (e) optionally a reactive diluent,

## 6

(f) optionally a non-reactive (i.e., non-reaction initiating) light absorbing, particularly a ultraviolet light-absorbing, pigment or dye which when present is included in an amount of from 0.001 or 0.01 to 10 percent by weight, and

(g) optionally a filler (e.g. silica, a toughener such as a core-shell rubber, etc., including combinations thereof.);

optionally, but in some embodiments preferably, subject to the proviso that the non-reactive light absorbing pigment or dye is present when the at least one constituent is only the blocked or reactive blocked prepolymer,

In some embodiments, polymerizable liquids used in the present invention include a non-reactive pigment or dye. Examples include, but are not limited to, (i) titanium dioxide (e.g., in an amount of from 0.05 or 0.1 to 1 or 5 percent by weight), (ii) carbon black (e.g., included in an amount of from 0.05 or 0.1 to 1 or 5 percent by weight), and/or (iii) an organic ultraviolet light absorber such as a hydroxybenzophenone, hydroxyphenylbenzotriazole, oxanilide, benzophenone, thioxanthone, hydroxyphenyltriazine, and/or benzotriazole ultraviolet light absorber (e.g. in an amount of 0.001 or 0.005 to 1, 2 or 4 percent by weight).

In some embodiments, a Lewis acid or an oxidizable tin salt is included in the polymerizable liquid (e.g., in an amount of from 0.01 or 0.1 to 1 or 2 percent by weight, or more) in an amount effective to accelerate the formation of the three-dimensional intermediate object during the production thereof.

A further aspect of the inventions disclosed herein is a three dimensional object comprised of: (a) a light polymerized first component; and (b) a second solidified component (e.g., a further reacted, polymerized or chain extended component) different from the first component; optionally but in some embodiments preferably subject to the proviso that: (i) the second component does not contain a cationic polymerization photoinitiator, and/or (ii) the three dimensional object is produced by the process of continuous liquid interface production.

In some embodiments, the object further comprises: (c) a third solidified (or further reacted, polymerized, or chain extended) component different from the first and second component, with the object having at least a first structural segment and a second structural segment covalently coupled to one another, the first structural segment comprised of the second solidified component, the second structural segment comprised of the third solidified component; and both the first and second structural segments comprised of the same or different light polymerized first component.

In some embodiments, the object comprises a polymer blend formed from the first component and the second component.

The object may be one that has a shape that cannot be formed by injection molding or casting.

Non-limiting examples and specific embodiments of the present invention are explained in greater detail in the drawings herein and the specification set forth below. The disclosures of all United States Patent references cited herein are to be incorporated herein by reference in their entirety.

## BRIEF DESCRIPTION OF THE DRAWINGS

FIG. 1 is a schematic illustration of one embodiment of a method of the present invention.

FIG. 2 is a perspective view of one embodiment of an apparatus of the present invention.

FIG. 3 is a first flow chart illustrating control systems and methods for carrying out the present invention.

FIG. 4 is a second flow chart illustrating control systems and methods for carrying out the present invention.

FIG. 5 is a third flow chart illustrating control systems and methods for carrying out the present invention.

FIG. 6 is a top view of a 3 inch by 16 inch "high aspect" rectangular build plate (or "window") assembly of the present invention, where the film dimensions are 3.5 inch by 17 inch.

FIG. 7 is an exploded view of the build plate of FIG. 6, showing the tension ring and tension ring spring plate.

FIG. 8 is a side sectional view of the build plates of FIGS. 6-9, showing how the tension member tensions and rigidifies the polymer film.

FIG. 9 is a top view of a 2.88 inch diameter round build plate of the invention, where the film dimension may be 4 inches in diameter.

FIG. 10 is an exploded view of the build plate of FIG. 8.

FIG. 11 shows various alternate embodiments of the build plates of FIGS. 7-10.

FIG. 12 is a front perspective view of an apparatus according to an exemplary embodiment of the invention.

FIG. 13 is a side view of the apparatus of FIG. 12.

FIG. 14 is a rear perspective view of the apparatus of FIG. 12.

FIG. 15 is a perspective view of a light engine assembly used with the apparatus of FIG. 12.

FIG. 16 is a front perspective view of an apparatus according to another exemplary embodiment of the invention.

FIG. 17A is a schematic diagram illustrating tiled images.

FIG. 17B is a second schematic diagram illustrating tiled images.

FIG. 17C is a third schematic diagram illustrating tiled images.

FIG. 18 is a front perspective view of an apparatus according to another exemplary embodiment of the invention.

FIG. 19 is a side view of the apparatus of FIG. 18.

FIG. 20 is a perspective view of a light engine assembly used with the apparatus of FIG. 18.

FIG. 21 is a graphic illustration of a process of the invention indicating the position of the carrier in relation to the build surface or plate, where both advancing of the carrier and irradiation of the build region is carried out continuously. Advancing of the carrier is illustrated on the vertical axis, and time is illustrated on the horizontal axis.

FIG. 22 is a graphic illustration of another process of the invention indicating the position of the carrier in relation to the build surface or plate, where both advancing of the carrier and irradiation of the build region is carried out stepwise, yet the dead zone and gradient of polymerization are maintained. Advancing of the carrier is again illustrated on the vertical axis, and time is illustrated on the horizontal axis.

FIG. 23 is a graphic illustration of still another process of the invention indicating the position of the carrier in relation to the build surface or plate, where both advancing of the carrier and irradiation of the build region is carried out stepwise, the dead zone and gradient of polymerization are

maintained, and a reciprocating step is introduced between irradiation steps to enhance the flow of polymerizable liquid into the build region. Advancing of the carrier is again illustrated on the vertical axis, and time is illustrated on the horizontal axis.

FIG. 24 is a detailed illustration of an reciprocation step of FIG. 23, showing a period of acceleration occurring during the upstroke (i.e., a gradual start of the upstroke) and a period of deceleration occurring during the downstroke (i.e., a gradual end to the downstroke).

FIG. 25A depicts a dual cure system employing a thermally cleavable end group. I. Crosslinked blocked diisocyanate prepolymer containing unreacted chain extender. II. Polymer blend of: i) linear ethylenically unsaturated blocking monomer copolymerized with reactive diluent and ii) linear thermoplastic polyurethane.

FIG. 25B depicts a method of the present invention carried out with (meth)acrylate blocked diisocyanates (AB-DIs). I. Crosslinked blocked diisocyanate containing unreacted soft segment and chain extender. II. Polymer blend of: i) linear ethylenically unsaturated blocking monomer copolymerized with reactive diluent and ii) linear thermoplastic polyurethane.

FIG. 25C depicts a method of the present invention carried out with (meth)acrylate blocked chain extenders (ABCEs). I. Crosslinked blocked diisocyanate containing chain extender containing unreacted soft segment and chain extender. II. Polymer blend of: i) linear ethylenically unsaturated blocking monomer copolymerized with reactive diluent and ii) linear thermoplastic polyurethane.

## DETAILED DESCRIPTION OF ILLUSTRATIVE EMBODIMENTS

The present invention is now described more fully hereinafter with reference to the accompanying drawings, in which embodiments of the invention are shown. This invention may, however, be embodied in many different forms and should not be construed as limited to the embodiments set forth herein; rather these embodiments are provided so that this disclosure will be thorough and complete and will fully convey the scope of the invention to those skilled in the art.

Like numbers refer to like elements throughout. In the figures, the thickness of certain lines, layers, components, elements or features may be exaggerated for clarity. Where used, broken lines illustrate optional features or operations unless specified otherwise.

The terminology used herein is for the purpose of describing particular embodiments only and is not intended to be limiting of the invention. As used herein, the singular forms "a," "an" and "the" are intended to include plural forms as well, unless the context clearly indicates otherwise. It will be further understood that the terms "comprises" or "comprising," when used in this specification, specify the presence of stated features, integers, steps, operations, elements components and/or groups or combinations thereof, but do not preclude the presence or addition of one or more other features, integers, steps, operations, elements, components and/or groups or combinations thereof.

As used herein, the term "and/or" includes any and all possible combinations or one or more of the associated listed items, as well as the lack of combinations when interpreted in the alternative ("or").

Unless otherwise defined, all terms (including technical and scientific terms) used herein have the same meaning as commonly understood by one of ordinary skill in the art to which this invention belongs. It will be further understood

that terms, such as those defined in commonly used dictionaries, should be interpreted as having a meaning that is consistent with their meaning in the context of the specification and claims and should not be interpreted in an idealized or overly formal sense unless expressly so defined herein. Well-known functions or constructions may not be described in detail for brevity and/or clarity.

It will be understood that when an element is referred to as being “on,” “attached” to, “connected” to, “coupled” with, “contacting,” etc., another element, it can be directly on, attached to, connected to, coupled with and/or contacting the other element or intervening elements can also be present. In contrast, when an element is referred to as being, for example, “directly on,” “directly attached” to, “directly connected” to, “directly coupled” with or “directly contacting” another element, there are no intervening elements present. It will also be appreciated by those of skill in the art that references to a structure or feature that is disposed “adjacent” another feature can have portions that overlap or underlie the adjacent feature.

Spatially relative terms, such as “under,” “below,” “lower,” “over,” “upper” and the like, may be used herein for ease of description to describe an element’s or feature’s relationship to another element(s) or feature(s) as illustrated in the figures. It will be understood that the spatially relative terms are intended to encompass different orientations of the device in use or operation in addition to the orientation depicted in the figures. For example, if the device in the figures is inverted, elements described as “under” or “beneath” other elements or features would then be oriented “over” the other elements or features. Thus the exemplary term “under” can encompass both an orientation of over and under. The device may otherwise be oriented (rotated 90 degrees or at other orientations) and the spatially relative descriptors used herein interpreted accordingly. Similarly, the terms “upwardly,” “downwardly,” “vertical,” “horizontal” and the like are used herein for the purpose of explanation only, unless specifically indicated otherwise.

It will be understood that, although the terms first, second, etc., may be used herein to describe various elements, components, regions, layers and/or sections, these elements, components, regions, layers and/or sections should not be limited by these terms. Rather, these terms are only used to distinguish one element, component, region, layer and/or section, from another element, component, region, layer and/or section. Thus, a first element, component, region, layer or section discussed herein could be termed a second element, component, region, layer or section without departing from the teachings of the present invention. The sequence of operations (or steps) is not limited to the order presented in the claims or figures unless specifically indicated otherwise.

“Shape to be imparted to” refers to the case where the shape of the intermediate object slightly changes between formation thereof and forming the subsequent three-dimensional product, typically by shrinkage (e.g., up to 1, 2 or 4 percent by volume), expansion (e.g., up to 1, 2 or 4 percent by volume), removal of support structures, or by intervening forming steps (e.g., intentional bending, stretching, drilling, grinding, cutting, polishing, or other intentional forming after formation of the intermediate product, but before formation of the subsequent three-dimensional product). As noted above, the three dimensional intermediate may also be washed, if desired, before further curing, and/or before, during, or after any intervening forming steps.

“Hydrocarbyl” as used herein refers to a bifunctional hydrocarbon group, which hydrocarbon may be aliphatic,

aromatic, or mixed aliphatic and aromatic, and optionally containing one or more (e.g. 1, 2, 3, or 4) heteroatoms (typically selected from N, O, and S). Such hydrocarbyl groups may be optionally substituted and may contain from 1, 2, or 3 carbon atoms, up to 6, 8 or 10 carbon atoms or more, and up to 40, 80, or 100 carbon atoms or more.

Heating may be active heating (e.g., in an oven, such as an electric, gas, or solar oven), or passive heating (e.g., at ambient temperature). Active heating will generally be more rapid than passive heating and in some embodiments is preferred, but passive heating—such as simply maintaining the intermediate at ambient temperature for a sufficient time to effect further cure—is in some embodiments preferred.

“Diisocyanate” and “polyisocyanate” are used interchangeably herein and refer to aliphatic, cycloaliphatic, and aromatic isocyanates that have at least 2, or in some embodiments more than 2, isocyanate (NCO) groups per molecule, on average. In some embodiments, the isocyanates have, on average, 3 to 6, 8 or 10 or more isocyanate groups per molecule. In some embodiments, the isocyanates may be a hyperbranched or dendrimeric isocyanate (e.g., containing more than 10 isocyanate groups per molecule, on average). Common examples of suitable isocyanates include, but are not limited to, methylene diphenyl diisocyanate (MDI), toluene diisocyanate (TDI), para-phenyl diisocyanate (PPDI), 4,4'-dicyclohexylmethane-diisocyanate (HMDI), hexamethylene diisocyanate (HDI), isophorone diisocyanate (IPDI), triphenylmethane-4,4'4"-triisocyanate, toluene-2,4,6-triyl triisocyanate, 1,3,5-triazine-2,4,6-triisocyanate, ethyl ester L-lysine triisocyanate, etc., including combinations thereof. Numerous additional examples are known and are described in, for example, U.S. Pat. Nos. 9,200,108; 8,378,053; 7,144,955; 4,075,151, 3,932,342, and in US Patent Application Publication Nos. US 20040067318 and US 20140371406, the disclosures of all of which are incorporated by reference herein in their entirety.

Oxidizable tin salts useful for carrying out the present invention include, but are not limited to, stannous butanoate, stannous octoate, stannous hexanoate, stannous heptanoate, stannous linoleate, stannous phenyl butanoate, stannous phenyl stearate, stannous phenyl oleate, stannous nonanoate, stannous decanoate, stannous undecanoate, stannous dodecanoate, stannous stearate, stannous oleate stannous undecanoate, stannous 2-ethylhexoate, dibutyl tin dilaurate, dibutyl tin dioleate, dibutyl tin distearate, dipropyl tin dilaurate, dipropyl tin dioleate, dipropyl tin distearate, dibutyl tin dihexanoate, and combinations thereof. See also U.S. Pat. Nos. 5,298,532; 4,421,822; and 4,389,514, the disclosures of which are incorporated herein by reference. In addition to the foregoing oxidizable tin salts, Lewis acids such as those described in Chu et al. in *Macromolecular Symposia*, Volume 95, Issue 1, pages 233-242, June 1995 are known to enhance the polymerization rates of free-radical polymerizations and are included herein by reference.

Any suitable filler may be used in connection with the present invention, depending on the properties desired in the part or object to be made. Thus, fillers may be solid or liquid, organic or inorganic, and may include reactive and non-reactive rubbers: siloxanes, acrylonitrile-butadiene rubbers; reactive and non-reactive thermoplastics (including but not limited to: poly(ether imides), maleimide-styrene terpolymers, polyarylates, polysulfones and polyethersulfones, etc.) inorganic fillers such as silicates (such as talc, clays, silica, mica), glass, carbon nanotubes, graphene, cellulose nanocrystals, etc., including combinations of all of the foregoing. Suitable fillers include tougheners, such as core-shell rubbers, as discussed below.



Tougheners.

One or more polymeric and/or inorganic tougheners can be used as a filler in the present invention. See generally US Patent Application Publication No. 20150215430. The toughener may be uniformly distributed in the form of particles in the cured product. The particles could be less than 5 microns (um) in diameter. Such tougheners include, but are not limited to, those formed from elastomers, branched polymers, hyperbranched polymers, dendrimers, rubbery polymers, rubbery copolymers, block copolymers, core-shell particles, oxides or inorganic materials such as clay, polyhedral oligomeric silsesquioxanes (POSS), carbonaceous materials (e.g., carbon black, carbon nanotubes, carbon nanofibers, fullerenes), ceramics and silicon carbides, with or without surface modification or functionalization. Examples of block copolymers include the copolymers whose composition is described in U.S. Pat. No. 6,894,113 (Court et al., Atofina, 2005) and include “NANOSTRENGTH<sup>™</sup>” SBM (polystyrene-polybutadiene-polymethacrylate), and AMA (polymethacrylate-polybutylacrylate-polymethacrylate), both produced by Arkema. Other suitable block copolymers include FORTEGRA<sup>™</sup> and the amphiphilic block copolymers described in U.S. Pat. No. 7,820,760B2, assigned to Dow Chemical. Examples of known core-shell particles include the core-shell (dendrimer) particles whose compositions are described in US20100280151A1 (Nguyen et al., Toray Industries, Inc., 2010) for an amine branched polymer as a shell grafted to a core polymer polymerized from polymerizable monomers containing unsaturated carbon-carbon bonds, core-shell rubber particles whose compositions are described in EP 1632533A1 and EP 2123711A1 by Kaneka Corporation, and the “KaneAce MX” product line of such particle/epoxy blends whose particles have a polymeric core polymerized from polymerizable monomers such as butadiene, styrene, other unsaturated carbon-carbon bond monomer, or their combinations, and a polymeric shell compatible with the epoxy, typically polymethylmethacrylate, polyglycidylmethacrylate, polyacrylonitrile or similar polymers, as discussed further below. Also suitable as block copolymers in the present invention are the “JSR SX” series of carboxylated polystyrene/polydivinylbenzenes produced by JSR Corporation; “Kureha Paraloid” EXL-2655 (produced by Kureha Chemical Industry Co., Ltd.), which is a butadiene alkyl methacrylate styrene copolymer; “Stafiloid” AC-3355 and TR-2122 (both produced by Takeda Chemical Industries, Ltd.), each of which are acrylate methacrylate copolymers; and “PARALOID” EXL-2611 and EXL-3387 (both produced by Rohm & Haas), each of which are butyl acrylate methyl methacrylate copolymers. Examples of suitable oxide particles include NANOPDX<sup>™</sup> produced by nanoresins AG. This is a master blend of functionalized nanosilica particles and an epoxy.

Core-Shell Rubbers.

Core-shell rubbers are particulate materials (particles) having a rubbery core. Such materials are known and described in, for example, US Patent Application Publication No. 20150184039, as well as US Patent Application Publication No. 20150240113, and U.S. Pat. Nos. 6,861,475, 7,625,977, 7,642,316, 8,088,245, and elsewhere.

In some embodiments, the core-shell rubber particles are nanoparticles (i.e., having an average particle size of less than 1000 nanometers (nm)). Generally, the average particle size of the core-shell rubber nanoparticles is less than 500 nm, e.g., less than 300 nm, less than 200 nm, less than 100 nm, or even less than 50 nm. Typically, such particles are spherical, so the particle size is the diameter; however, if the

particles are not spherical, the particle size is defined as the longest dimension of the particle.

In some embodiments, the rubbery core can have a Tg of less than  $-25^{\circ}$  C., more preferably less than  $-50^{\circ}$  C., and even more preferably less than  $-70^{\circ}$  C. The Tg of the rubbery core may be well below  $-100^{\circ}$  C. The core-shell rubber also has at least one shell portion that preferably has a Tg of at least  $50^{\circ}$  C. By “core,” it is meant an internal portion of the core-shell rubber. The core may form the center of the core-shell particle, or an internal shell or domain of the core-shell rubber. A shell is a portion of the core-shell rubber that is exterior to the rubbery core. The shell portion (or portions) typically forms the outermost portion of the core-shell rubber particle. The shell material can be grafted onto the core or is cross-linked. The rubbery core may constitute from 50 to 95%, or from 60 to 90%, of the weight of the core-shell rubber particle.

The core of the core-shell rubber may be a polymer or copolymer of a conjugated diene such as butadiene, or a lower alkyl acrylate such as n-butyl-, ethyl-, isobutyl- or 2-ethylhexylacrylate. The core polymer may in addition contain up to 20% by weight of other copolymerized monounsaturated monomers such as styrene, vinyl acetate, vinyl chloride, methyl methacrylate, and the like. The core polymer is optionally cross-linked. The core polymer optionally contains up to 5% of a copolymerized graft-linking monomer having two or more sites of unsaturation of unequal reactivity, such as diallyl maleate, monoallyl fumarate, allyl methacrylate, and the like, at least one of the reactive sites being non-conjugated.

The core polymer may also be a silicone rubber. These materials often have glass transition temperatures below  $-100^{\circ}$  C. Core-shell rubbers having a silicone rubber core include those commercially available from Wacker Chemie, Munich, Germany, under the trade name Genioperl.

The shell polymer, which is optionally chemically grafted or cross-linked to the rubber core, can be polymerized from at least one lower alkyl methacrylate such as methyl methacrylate, ethyl methacrylate or t-butyl methacrylate. Homopolymers of such methacrylate monomers can be used. Further, up to 40% by weight of the shell polymer can be formed from other monovinylidene monomers such as styrene, vinyl acetate, vinyl chloride, methyl acrylate, ethyl acrylate, butyl acrylate, and the like. The molecular weight of the grafted shell polymer can be between 20,000 and 500,000.

One suitable type of core-shell rubber has reactive groups in the shell polymer which can react with an epoxy resin or an epoxy resin hardener. Glycidyl groups are suitable. These can be provided by monomers such as glycidyl methacrylate.

One example of a suitable core-shell rubber is of the type described in US Patent Application Publication No. 2007/0027233 (EP 1 632 533 A1). Core-shell rubber particles as described therein include a cross-linked rubber core, in most cases being a cross-linked copolymer of butadiene, and a shell which is preferably a copolymer of styrene, methyl methacrylate, glycidyl methacrylate and optionally acrylonitrile. The core-shell rubber is preferably dispersed in a polymer or an epoxy resin, also as described in the document.

Suitable core-shell rubbers include, but are not limited to, those sold by Kaneka Corporation under the designation Kaneka Kane Ace, including the Kaneka Kane Ace 15 and 120 series of products, including Kaneka Kane Ace MX 120, Kaneka Kane Ace MX 153, Kaneka Kane Ace MX 154, Kaneka Kane Ace MX 156, Kaneka Kane Ace MX170, and

Kaneka Kane Ace MX 257 and Kaneka Kane Ace MX 120 core-shell rubber dispersions, and mixtures thereof.

#### I. Polymerizable Liquids: Part A.

Dual cure systems as described herein may include a first curable system (sometimes referred to as “Part A” or herein) that is curable by actinic radiation, typically light, and in some embodiments ultraviolet (UV) light). Any suitable polymerizable liquid can be used as the first component. The liquid (sometimes also referred to as “liquid resin” “ink,” or simply “resin” herein) can include a monomer, particularly photopolymerizable and/or free radical polymerizable monomers, and a suitable initiator such as a free radical initiator, and combinations thereof. Examples include, but are not limited to, acrylics, methacrylics, acrylamides, styrenics, olefins, halogenated olefins, cyclic alkenes, maleic anhydride, alkenes, alkynes, carbon monoxide, functionalized oligomers, multifunctional crite site monomers, functionalized PEGs, etc., including combinations thereof. Examples of liquid resins, monomers and initiators include but are not limited to those set forth in U.S. Pat. Nos. 8,232,043; 8,119,214; 7,935,476; 7,767,728; 7,649,029; WO 2012129968 A1; CN 102715751 A; JP 2012210408 A.

#### Acid Catalyzed Polymerizable Liquids.

While in some embodiments as noted above the polymerizable liquid comprises a free radical polymerizable liquid (in which case an inhibitor may be oxygen as described below), in other embodiments the polymerizable liquid comprises an acid catalyzed, or cationically polymerized, polymerizable liquid. In such embodiments the polymerizable liquid comprises monomers contain groups suitable for acid catalysis, such as epoxide groups, vinyl ether groups, etc. Thus suitable monomers include olefins such as methoxyethene, 4-methoxystyrene, styrene, 2-methylprop-1-ene, 1,3-butadiene, etc.; heterocyclic monomers (including lactones, lactams, and cyclic amines) such as oxirane, thietane, tetrahydrofuran, oxazoline, 1,3, dioxepane, oxetan-2-one, etc., and combinations thereof. A suitable (generally ionic or non-ionic) photoacid generator (PAG) is included in the acid catalyzed polymerizable liquid, examples of which include, but are not limited to onium salts, sulfonium and iodonium salts, etc., such as diphenyl iodide hexafluorophosphate, diphenyl iodide hexafluoroarsenate, diphenyl iodide hexafluoroantimonate, diphenyl p-methoxyphenyl triflate, diphenyl p-toluenyl triflate, diphenyl p-isobutylphenyl triflate, diphenyl p-tert-butylphenyl triflate, triphenylsulfonium hexafluorophosphate, triphenylsulfonium hexafluoroarsenate, triphenylsulfonium hexafluoroantimonate, triphenylsulfonium triflate, dibutyl-naphthylsulfonium triflate, etc., including mixtures thereof. See, e.g., U.S. Pat. Nos. 7,824,839; 7,550,246; 7,534,844; 6,692,891; 5,374,500; and 5,017,461; see also Photoacid Generator Selection Guide for the electronics industry and energy curable coatings (BASF 2010).

#### Hydrogels.

In some embodiments suitable resins includes photocurable hydrogels like poly(ethylene glycols) (PEG) and gelatins. PEG hydrogels have been used to deliver a variety of biologicals, including Growth factors; however, a great challenge facing PEG hydrogels crosslinked by chain growth polymerizations is the potential for irreversible protein damage. Conditions to maximize release of the biologicals from photopolymerized PEG diacrylate hydrogels can be enhanced by inclusion of affinity binding peptide sequences in the monomer resin solutions, prior to photopolymerization allowing sustained delivery. Gelatin is a biopolymer frequently used in food, cosmetic, pharmaceutical and photographic industries. It is obtained by thermal

denaturation or chemical and physical degradation of collagen. There are three kinds of gelatin, including those found in animals, fish and humans. Gelatin from the skin of cold water fish is considered safe to use in pharmaceutical applications. UV or visible light can be used to crosslink appropriately modified gelatin. Methods for crosslinking gelatin include cure derivatives from dyes such as Rose Bengal.

#### Photocurable Silicone Resins.

A suitable resin includes photocurable silicones. UV cure silicone rubber, such as Siliopren™ UV Cure Silicone Rubber can be used as can LOCTITE™ Cure Silicone adhesives sealants. Applications include optical instruments, medical and surgical equipment, exterior lighting and enclosures, electrical connectors/sensors, fiber optics, gaskets, and molds.

#### Biodegradable Resins.

Biodegradable resins are particularly important for implantable devices to deliver drugs or for temporary performance applications, like biodegradable screws and stents (U.S. Pat. Nos. 7,919,162; 6,932,930). Biodegradable copolymers of lactic acid and glycolic acid (PLGA) can be dissolved in PEG di(meth)acrylate to yield a transparent resin suitable for use, Polycaprolactone and PLGA oligomers can be functionalized with acrylic or methacrylic groups to allow them to be effective resins for use.

#### Photocurable Polyurethanes.

A particularly useful resin is photocurable polyurethanes (including, polyureas, and copolymers of polyurethanes and polyureas (e.g., poly(urethane-urea)). A photopolymerizable polyurethane/polyurea composition comprising (1) a polyurethane based on an aliphatic diisocyanate, poly(hexamethylene isophthalate glycol) and, optionally, 1,4-butanediol; (2) a polyfunctional acrylic ester; (3) a photoinitiator; and (4) an anti-oxidant, can be formulated so that it provides a hard, abrasion-resistant, and stain-resistant material (U.S. Pat. No. 4,337,130). Photocurable thermoplastic polyurethane elastomers incorporate photoreactive diacetylene diols as chain extenders.

#### High Performance Resins.

In some embodiments, high performance resins are used. Such high performance resins may sometimes require the use of heating to melt and/or reduce the viscosity thereof, as noted above and discussed further below. Examples of such resins include, but are not limited to, resins for those materials sometimes referred to as liquid crystalline polymers of esters, ester-imide, and ester-amide oligomers, as described in U.S. Pat. Nos. 7,507,784; 6,939,940. Since such resins are sometimes employed as high-temperature thermoset resins, in the present invention they further comprise a suitable photoinitiator such as benzophenone, anthraquinone, and fluorenone initiators (including derivatives thereof), to initiate cross-linking on irradiation, as discussed further below.

#### Additional Example Resins.

Particularly useful resins for dental applications include EnvisionTEC's Clear Guide, EnvisionTEC's E-Denstone Material. Particularly useful resins for hearing aid industries include EnvisionTEC's e-Shell 300 Series of resins. Particularly useful resins include EnvisionTEC's HTM140IV High Temperature Mold Material for use directly with vulcanized rubber in molding/casting applications. A particularly useful material for making tough and stiff parts includes EnvisionTEC's RC31 resin. Particularly useful resin for investment casting applications include EnvisionTEC's Easy Cast EC500 resin and MadeSolid FireCast resin.

## Additional Resin Ingredients.

The liquid resin or polymerizable material can have solid particles suspended or dispersed therein. Any suitable solid particle can be used, depending upon the end product being fabricated. The particles can be metallic, organic/polymeric, inorganic, or composites or mixtures thereof. The particles can be nonconductive, semi-conductive, or conductive (including metallic and non-metallic or polymer conductors); and the particles can be magnetic, ferromagnetic, paramagnetic, or nonmagnetic. The particles can be of any suitable shape, including spherical, elliptical, cylindrical, etc. The particles can be of any suitable size (for example, ranging from 1 nm to 20 um average diameter).

The particles can comprise an active agent or detectable compound as described below, though these may also be provided dissolved solubilized in the liquid resin as also discussed below. For example, magnetic or paramagnetic particles or nanoparticles can be employed.

The liquid resin can have additional ingredients solubilized therein, including pigments, dyes, active compounds or pharmaceutical compounds, detectable compounds (e.g., fluorescent, phosphorescent, radioactive), etc., again depending upon the particular purpose of the product being fabricated. Examples of such additional ingredients include, but are not limited to, proteins, peptides, nucleic acids (DNA, RNA) such as siRNA, sugars, small organic compounds (drugs and drug-like compounds), etc., including combinations thereof.

## Non-Reactive Light Absorbers.

In some embodiments, polymerizable liquids for carrying out the present invention include a non-reactive pigment or dye that absorbs light, particularly UV light. Suitable examples of such light absorbers include, but are not limited to: (i) titanium dioxide (e.g., included in an amount of from 0.05 or 0.1 to 1 or 5 percent by weight), (ii) carbon black (e.g., included in an amount of from 0.05 or 0.1 to 1 or 5 percent by weight), and/or (iii) an organic ultraviolet light absorber such as a hydroxybenzophenone, hydroxyphenylbenzotriazole, oxanilide, benzophenone, thioxanthone, hydroxyphenyltriazine, and/or benzotriazole ultraviolet light absorber (e.g., Mayzo BLS1326) (e.g., included in an amount of 0.001 or 0.005 to 1, 2 or 4 percent by weight). Examples of suitable organic ultraviolet light absorbers include, but are not limited to, those described in U.S. Pat. Nos. 3,213,058; 6,916,867; 7,157,586; and 7,695,643, the disclosures of which are incorporated herein by reference.

## Inhibitors of Polymerization.

Inhibitors or polymerization inhibitors for use in the present invention may be in the form of a liquid or a gas. In some embodiments, gas inhibitors are preferred. In some embodiments, liquid inhibitors such as oils or lubricants (e.g., fluorinated oils such as perfluoropolyethers) may be employed, as inhibitors (or as release layers that maintain a liquid interface)). The specific inhibitor will depend upon the monomer being polymerized and the polymerization reaction. For free radical polymerization monomers, the inhibitor can conveniently be oxygen, which can be provided in the form of a gas such as air, a gas enriched in oxygen (optionally but in some embodiments preferably containing additional inert gases to reduce combustibility thereof), or in some embodiments pure oxygen gas. In alternate embodiments, such as where the monomer is polymerized by photoacid generator initiator, the inhibitor can be a base such as ammonia, trace amines (e.g. methyl amine, ethyl amine, di and trialkyl amines such as dimethyl

amine, diethyl amine, trimethyl amine, triethyl amine, etc.), or carbon dioxide, including mixtures or combinations thereof.

## Polymerizable Liquids Carrying Live Cells.

In some embodiments, the polymerizable liquid may carry live cells as “particles” therein. Such polymerizable liquids are generally aqueous, and may be oxygenated, and may be considered as “emulsions” where the live cells are the discrete phase. Suitable live cells may be plant cells (e.g., monocot, dicot), animal cells (e.g., mammalian, avian, amphibian, reptile cells), microbial cells (e.g., prokaryote, eukaryote, protozoal, etc.), etc. The cells may be of differentiated cells from or corresponding to any type of tissue (e.g., blood, cartilage, bone, muscle, endocrine gland, exocrine gland, epithelial, endothelial, etc.), or may be undifferentiated cells such as stem cells or progenitor cells. In such embodiments the polymerizable liquid can be one that forms a hydrogel, including but not limited to those described in U.S. Pat. Nos. 7,651,683; 7,651,682; 7,556,490; 6,602,975; 5,836,313; etc.

## II. Apparatus.

A non-limiting embodiment of an apparatus of the invention is shown in FIG. 2. It comprises a radiation source **11** such as a digital light processor (DLP) providing electromagnetic radiation **12** which though reflective mirror **13** illuminates a build chamber defined by wall **14** and a rigid or flexible build plate **15** forming the bottom of the build chamber, which build chamber is filled with liquid resin **16**. The bottom of the chamber **15** is constructed of a build plate comprising a rigid or flexible semipermeable member as discussed further below. The top of the object under construction **17** is attached to a carrier **18**. The carrier is driven in the vertical direction by linear stage **19**, although alternate structures can be used as discussed below.

A liquid resin reservoir, tubing, pumps liquid level sensors and/or valves can be included to replenish the pool of liquid resin in the build chamber (not shown for clarity) though in some embodiments a simple gravity feed may be employed. Drives/actuators for the carrier or linear stage, along with associated wiring, can be included in accordance with known techniques (again not shown for clarity). The drives/actuators, radiation source, and in some embodiments pumps and liquid level sensors can all be operatively associated with a suitable controller, again in accordance with known techniques.

Build plates **15** used to carry out the present invention generally comprise or consist of a (typically rigid or solid, stationary, and/or fixed, although in some embodiments flexible) semipermeable (or gas permeable) member, alone or in combination with one or more additional supporting substrates (e.g., clamps and tensioning members to tension and stabilize an otherwise flexible semipermeable material). The semipermeable member can be made of any suitable material that is optically transparent at the relevant wavelengths (or otherwise transparent to the radiation source, whether or not it is visually transparent as perceived by the human eye—i.e., an optically transparent window may in some embodiments be visually opaque), including but not limited to porous or microporous glass, and the rigid gas permeable polymers used for the manufacture of rigid gas permeable contact lenses. See, e.g., Norman G. Gaylord, U.S. Pat. No. RE31,406; see also U.S. Pat. Nos. 7,862,176; 7,344,731; 7,097,302; 5,349,394; 5,310,571; 5,162,469; 5,141,665; 5,070,170; 4,923,906; and 4,845,089. In some embodiments such materials are characterized as glassy and/or amorphous polymers and/or substantially crosslinked that they are essentially non-swellable. Preferably the semi-

permeable member is formed of a material that does not swell when contacted to the liquid resin or material to be polymerized (i.e., is “non-swellable”). Suitable materials for the semipermeable member include amorphous fluoropolymers, such as those described in U.S. Pat. Nos. 5,308,685 and 5,051,115. For example, such fluoropolymers are particularly useful over silicones that would potentially swell when used in conjunction with organic liquid resin inks to be polymerized. For some liquid resin inks, such as more aqueous-based monomeric systems and/or some polymeric resin ink systems that have low swelling tendencies, silicone based window materials maybe suitable. The solubility or permeability of organic liquid resin inks can be dramatically decreased by a number of known parameters including increasing the crosslink density of the window material or increasing the molecular weight of the liquid resin ink. In some embodiments the build plate may be formed from a thin film or sheet of material which is flexible when separated from the apparatus of the invention, but which is clamped and tensioned when installed in the apparatus (e.g., with a tensioning ring) so that it is tensioned and stabilized in the apparatus. Particular materials include TEFLON AF® fluoropolymers, commercially available from DuPont. Additional materials include perfluoropolyether polymers such as described in U.S. Pat. Nos. 8,268,446; 8,263,129; 8,158,728; and 7,435,495.

It will be appreciated that essentially all solid materials, and most of those described above, have some inherent “flex” even though they may be considered “rigid,” depending on factors such as the shape and thickness thereof and environmental factors such as the pressure and temperature to which they are subjected. In addition, the terms “stationary” or “fixed” with respect to the build plate is intended to mean that no mechanical interruption of the process occurs, or no mechanism or structure for mechanical interruption of the process (as in a layer-by-layer method or apparatus) is provided, even if a mechanism for incremental adjustment of the build plate (for example, adjustment that does not lead to or cause collapse of the gradient of polymerization zone) is provided).

The semipermeable member typically comprises a top surface portion, a bottom surface portion, and an edge surface portion. The build surface is on the top surface portion; and the feed surface may be on one, two, or all three of the top surface portion, the bottom surface portion, and/or the edge surface portion. In the embodiment illustrated in FIG. 2 the feed surface is on the bottom surface portion, but alternate configurations where the feed surface is provided on an edge, and/or on the top surface portion (close to but separate or spaced away from the build surface) can be implemented with routine skill.

The semipermeable member has, in some embodiments, a thickness of from 0.01, 0.1 or 1 millimeters to 10 or 100 millimeters, or more (depending upon the size of the item being fabricated, whether or not it is laminated to or in contact with an additional supporting plate such as glass, etc., as discussed further below).

The permeability of the semipermeable member to the polymerization inhibitor will depend upon conditions such as the pressure of the atmosphere and/or inhibitor, the choice of inhibitor, the rate or speed of fabrication, etc. In general, when the inhibitor is oxygen, the permeability of the semipermeable member to oxygen may be from 10 or 20 Barrers, up to 1000 or 2000 Barrers, or more. For example, a semipermeable member with a permeability of 10 Barrers used with a pure oxygen, or highly enriched oxygen, atmosphere under a pressure of 150 PSI may perform substan-

tially the same as a semipermeable member with a permeability of 500 Barrers when the oxygen is supplied from the ambient atmosphere under atmospheric conditions.

Thus, the semipermeable member may comprise a flexible polymer film (having any suitable thickness, e.g., from 0.001, 0.01, 0.05, 0.1 or 1 millimeters to 1, 5, 10, or 100 millimeters, or more), and the build plate may further comprise a tensioning member (e.g., a peripheral clamp and an operatively associated strain member or stretching member, as in a “drum head”; a plurality of peripheral clamps, etc., including combinations thereof) connected to the polymer film and to fix and tension, stabilize or rigidify the film (e.g., at least sufficiently so that the film does not stick to the object as the object is advanced and resiliently or elastically rebound therefrom). The film has a top surface and a bottom surface, with the build surface on the top surface and the feed surface preferably on the bottom surface. In other embodiments, the semipermeable member comprises: (i) a polymer film layer (having any suitable thickness, e.g., from 0.001, 0.01, 0.1 or 1 millimeters to 5, 10 or 100 millimeters, or more), having a top surface positioned for contacting the polymerizable liquid and a bottom surface, and (ii) a gas permeable, optically transparent supporting member (having any suitable thickness, e.g., from 0.01, 0.1 or 1 millimeters to 10, 100, or 200 millimeters, or more), contacting the film layer bottom surface. The supporting member has a top surface contacting the film layer bottom surface, and the supporting member has a bottom surface which may serve as the feed surface for the polymerization inhibitor. Any suitable materials that are semipermeable (that is, permeable to the polymerization inhibitor) may be used. For example, the polymer film or polymer film layer may, for example, be a fluoropolymer film, such as an amorphous thermoplastic fluoropolymer like TEFLON AF 1600™ or TEFLON AF 2400™ fluoropolymer films, or perfluoropolyether (PFPE), particularly a crosslinked PFPE film, or a crosslinked silicone polymer film. The supporting member comprises a silicone or crosslinked silicone polymer member such as a polydimethylsiloxane polydimethylsiloxane member, a gas permeable polymer member, or a porous or microporous glass member. Films can be laminated or clamped directly to the rigid supporting member without adhesive (e.g., using PFPE and PDMS materials), or silane coupling agents that react with the upper surface of a PDMS layer can be utilized to adhere to the first polymer film layer. UV-curable, acrylate-functional silicones can also be used as a tie layer between UV-curable PFPEs and rigid PDMS supporting layers.

When configured for placement in the apparatus, the carrier defines a “build region” on the build surface, within the total area of the build surface. Because lateral “throw” (e.g., in the X and/or Y directions) is not required in the present invention to break adhesion between successive layers, as in the Joyce and Chen devices noted previously, the area of the build region within the build surface may be maximized (or conversely, the area of the build surface not devoted to the build region may be minimized). Hence in some embodiments, the total surface area of the build region can occupy at least fifty, sixty, seventy, eighty, or ninety percent of the total surface area of the build surface.

As shown in FIG. 2, the various components are mounted on a support or frame assembly 20. While the particular design of the support or frame assembly is not critical and can assume numerous configurations, in the illustrated embodiment it is comprised of a base 21 to which the radiation source 11 is securely or rigidly attached, a vertical member 22 to which the linear stage is operatively associ-

ated, and a horizontal table 23 to which wall 14 is removably or securely attached (or on which the wall is placed), and with the build plate fixed, either permanently or removably, to form the build chamber as described above.

As noted above, the build plate can consist of a single unitary and integral piece of a semipermeable member, or can comprise additional materials. For example, a porous or microporous glass can be laminated or fixed to a semipermeable material. Or, a semipermeable member as an upper portion can be fixed to a transparent lower member having purging channels formed therein for feeding gas carrying the polymerization inhibitor to the semipermeable member (through which it passes to the build surface to facilitate the formation of a release layer of unpolymerized liquid material, as noted above and below). Such purge channels may extend fully or partially through the base plate: For example, the purge channels may extend partially into the base plate, but then end in the region directly underlying the build surface to avoid introduction of distortion. Specific geometries will depend upon whether the feed surface for the inhibitor into the semipermeable member is located on the same side or opposite side as the build surface, on an edge portion thereof, or a combination of several thereof.

Any suitable radiation source (or combination of sources) can be used, depending upon the particular resin employed, including electron beam and ionizing radiation sources. In a preferred embodiment the radiation source is an actinic radiation source, such as one or more light sources, and in particular one or more ultraviolet light sources. Any suitable light source can be used, such as incandescent lights, fluorescent lights, phosphorescent or luminescent lights, a laser, light-emitting diode, etc., including arrays thereof. The light source preferably includes a pattern-forming element operatively associated with a controller, as noted above. In some embodiments, the light source or pattern forming element comprises a digital (or deformable) micromirror device (DMD) with digital light processing (DLP), a spatial modulator (SLM), or a microelectromechanical system (MEMS) mirror array, a liquid crystal display (LCD) panel, a mask (aka a reticle), a silhouette, or a combination thereof. See, U.S. Pat. No. 7,902,526. Preferably the light source comprises a spatial light modulation array such as a liquid crystal light valve array or micromirror array or DMD (e.g., with an operatively associated digital light processor, typically in turn under the control of a suitable controller), configured to carry out exposure or irradiation of the polymerizable liquid without a mask, e.g., by maskless photolithography. See, e.g., U.S. Pat. Nos. 6,312,134; 6,248,509; 6,238,852; and 5,691,541.

In some embodiments, as discussed further below, there may be movement in the X and/or Y directions concurrently with movement in the Z direction, with the movement in the X and/or Y direction hence occurring during polymerization of the polymerizable liquid (this is in contrast to the movement described in Y. Chen et al., or M. Joyce, supra, which is movement between prior and subsequent polymerization steps for the purpose of replenishing polymerizable liquid). In the present invention such movement may be carried out for purposes such as reducing "burn in" or fouling in a particular zone of the build surface.

Because an advantage of some embodiments of the present invention is that the size of the build surface on the semipermeable member (i.e., the build plate or window) may be reduced due to the absence of a requirement for extensive lateral "throw" as in the Joyce or Chen devices noted above, in the methods, systems and apparatus of the present invention lateral movement (including movement in

the X and/or Y direction or combination thereof) of the carrier and object (if such lateral movement is present) is preferably not more than, or less than, 80, 70, 60, 50, 40, 30, 20, or even 10 percent of the width (in the direction of that lateral movement) of the build region.

While in some embodiments the carrier is mounted on an elevator to advance up and away from a stationary build plate, on other embodiments the converse arrangement may be used: That is, the carrier may be fixed and the build plate lowered to thereby advance the carrier away therefrom. Numerous different mechanical configurations will be apparent to those skilled in the art to achieve the same result.

Depending on the choice of material from which the carrier is fabricated, and the choice of polymer or resin from which the article is made, adhesion of the article to the carrier may sometimes be insufficient to retain the article on the carrier through to completion of the finished article or "build." For example, an aluminum carrier may have lower adhesion than a poly(vinyl chloride) (or "PVC") carrier. Hence one solution is to employ a carrier comprising a PVC on the surface to which the article being fabricated is polymerized. If this promotes too great an adhesion to conveniently separate the finished part from the carrier, then any of a variety of techniques can be used to further secure the article to a less adhesive carrier, including but not limited to the application of adhesive tape such as "Greener Masking Tape for Basic Painting #2025 High adhesion" to further secure the article to the carrier during fabrication.

### III. Controller and Process Control.

The methods and apparatus of the invention can include process steps and apparatus features to implement process control, including feedback and feed-forward control, to, for example, enhance the speed and/or reliability of the method.

A controller for use in carrying out the present invention may be implemented as hardware circuitry, software, or a combination thereof. In one embodiment, the controller is a general purpose computer that runs software, operatively associated with monitors, drives, pumps, and other components through suitable interface hardware and/or software. Suitable software for the control of a three-dimensional printing or fabrication method and apparatus as described herein includes, but is not limited to, the ReplicatorG open source 3d printing program, 3DPrint™ controller software from 3D systems, Slic3r, Skeinforge, KISSlicer, Repetier-Host, PrintRun, Cura, etc., including combinations thereof.

Process parameters to directly or indirectly monitor, continuously or intermittently, during the process (e.g., during one, some or all of the filling, irradiating and advancing steps) include, but are not limited to, irradiation intensity, temperature of carrier, polymerizable liquid in the build zone, temperature of growing product, temperature of build plate, pressure, speed of advance, pressure, force (e.g., exerted on the build plate through the carrier and product being fabricated), strain (e.g., exerted on the carrier by the growing product being fabricated), thickness of release layer, etc.

Known parameters that may be used in feedback and/or feed-forward control systems include, but are not limited to, expected consumption of polymerizable liquid (e.g., from the known geometry or volume of the article being fabricated), degradation temperature of the polymer being formed from the polymerizable liquid, etc.

Process conditions to directly or indirectly control, continuously or step-wise, in response to a monitored parameter, and/or known parameters (e.g., during any or all of the process steps noted above), include, but are not limited to, rate of supply of polymerizable liquid, temperature, pres-

sure, rate or speed of advance of carrier, intensity of irradiation, duration of irradiation (e.g. for each "slice"), etc.

For example, the temperature of the polymerizable liquid in the build zone, or the temperature of the build plate, can be monitored, directly or indirectly with an appropriate thermocouple, non-contact temperature sensor (e.g., an infrared temperature sensor), or other suitable temperature sensor, to determine whether the temperature exceeds the degradation temperature of the polymerized product. If so, a process parameter may be adjusted through a controller to reduce the temperature in the build zone and/or of the build plate. Suitable process parameters for such adjustment may include: decreasing temperature with a cooler, decreasing the rate of advance of the carrier, decreasing intensity of the irradiation, decreasing duration of radiation exposure, etc.

In addition, the intensity of the irradiation source (e.g., an ultraviolet light source such as a mercury lamp) may be monitored with a photodetector to detect a decrease of intensity from the irradiation source (e.g., through routine degradation thereof during use). If detected, a process parameter may be adjusted through a controller to accommodate the loss of intensity. Suitable process parameters for such adjustment may include: increasing temperature with a heater, decreasing the rate of advance of the carrier, increasing power to the light source, etc.

As another example, control of temperature and/or pressure to enhance fabrication time may be achieved with heaters and coolers (individually, or in combination with one another and separately responsive to a controller), and/or with a pressure supply (e.g., pump, pressure vessel, valves and combinations thereof) and/or a pressure release mechanism such as a controllable valve (individually, or in combination with one another and separately responsive to a controller).

In some embodiments the controller is configured to maintain the gradient of polymerization zone described herein (see, e.g., FIG. 1) throughout the fabrication of some or all of the final product. The specific configuration (e.g., times, rate or speed of advancing, radiation intensity, temperature, etc.) will depend upon factors such as the nature of the specific polymerizable liquid and the product being created. Configuration to maintain the gradient of polymerization zone may be carried out empirically, by entering a set of process parameters or instructions previously determined, or determined through a series of test runs or "trial and error"; configuration may be provided through pre-determined instructions; configuration may be achieved by suitable monitoring and feedback (as discussed above), combinations thereof, or in any other suitable manner.

In some embodiments, a method and apparatus as described above may be controlled by a software program running in a general purpose computer with suitable interface hardware between that computer and the apparatus described above. Numerous alternatives are commercially available. Non-limiting examples of one combination of components is shown in FIGS. 3 to 5, where "Microcontroller" is Parallax Propeller, the Stepper Motor Driver is Sparkfun EasyDriver, the LED Driver is a Luxeon Single LED Driver, the USB to Serial is a Parallax USB to Serial converter, and the DLP System is a Texas Instruments LightCrafter system.

#### IV. General Methods.

The three dimensional intermediate is preferably formed from resins as described above by additive manufacturing, typically bottom-up or top-down additive manufacturing.

In general, top-down three-dimensional fabrication is carried out by:

(a) providing a polymerizable liquid reservoir having a polymerizable liquid fill level and a carrier positioned in the reservoir, the carrier and the fill level defining a build region therebetween;

(b) filling the build region with a polymerizable liquid (i.e., the resin), said polymerizable liquid comprising a mixture of (i) a light (typically ultraviolet light) polymerizable liquid first component, and (ii) a second solidifiable component of the dual cure system; and then

(c) irradiating the build region with light to form a solid polymer scaffold from the first component and also advancing (typically lowering) the carrier away from the build surface to form a three-dimensional intermediate having the same shape as, or a shape to be imparted to, the three-dimensional object and containing said second solidifiable component (e.g., a second reactive component) carried in the scaffold in unsolidified and/or uncured form.

A wiper blade, doctor blade, or optically transparent (rigid or flexible) window, may optionally be provided at the fill level to facilitate leveling of the polymerizable liquid, in accordance with known techniques. In the case of an optically transparent window, the window provides a build surface against which the three dimensional intermediate is formed, analogous to the build surface in bottom-up three dimensional fabrication as discussed below.

In general, bottom-up three dimensional fabrication is carried out by:

(a) providing a carrier and an optically transparent member having a build surface, the carrier and the build surface defining a build region therebetween;

(b) filling the build region with a polymerizable liquid (i.e., the resin), said polymerizable liquid comprising a mixture of (i) a light (typically ultraviolet light) polymerizable liquid first component, and (ii) a second solidifiable component of the dual cure system; and then

(c) irradiating the build region with light through said optically transparent member to form a solid polymer scaffold from the first component and also advancing (typically raising) the carrier away from the build surface to form a three-dimensional intermediate having the same shape as, or a shape to be imparted to, the three-dimensional object and containing said second solidifiable component (e.g., a second reactive component) carried in the scaffold in unsolidified and/or uncured form.

In some embodiments of bottom up or top down three dimensional fabrication as implemented in the context of the present invention, the build surface is stationary during the formation of the three dimensional intermediate; in other embodiments of bottom-up three dimensional fabrication as implemented in the context of the present invention, the build surface is tilted, slid, flexed and/or peeled, and/or otherwise translocated or released from the growing three dimensional intermediate, usually repeatedly, during formation of the three dimensional intermediate.

In some embodiments of bottom up or top down three dimensional fabrication as carried out in the context of the present invention, the polymerizable liquid (or resin) is maintained in liquid contact with both the growing three dimensional intermediate and the build surface during both the filling and irradiating steps, during fabrication of some of, a major portion of, or all of the three dimensional intermediate.

In some embodiments of bottom-up or top down three dimensional fabrication as carried out in the context of the present invention, the growing three dimensional interme-

diated is fabricated in a layerless manner (e.g., through multiple exposures or "slices" of patterned actinic radiation or light) during at least a portion of the formation of the three dimensional intermediate.

In some embodiments of bottom up or top down three dimensional fabrication as carried out in the context of the present invention, the growing three dimensional intermediate is fabricated in a layer-by-layer manner (e.g., through multiple exposures or "slices" of patterned actinic radiation or light), during at least a portion of the formation of the three dimensional intermediate.

In some embodiments of bottom up or top down three dimensional fabrication employing a rigid or flexible optically transparent window, a lubricant or immiscible liquid may be provided between the window and the polymerizable liquid (e.g., a fluorinated fluid or oil such as a perfluoropolyether oil).

From the foregoing it will be appreciated that, in some embodiments of bottom-up or top down three dimensional fabrication as carried out in the context of the present invention, the growing three dimensional intermediate is fabricated in a layerless manner during the formation of at least one portion thereof, and that same growing three dimensional intermediate is fabricated in a layer-by-layer manner during the formation of at least one other portion thereof. Thus, operating mode may be changed once, or on multiple occasions, between layerless fabrication and layer-by-layer fabrication, as desired by operating conditions such as part geometry.

In some embodiments, the intermediate is formed by continuous liquid interface production (CLIP), as discussed further below.

As noted above, the present invention provides (in some embodiments) a method of forming a three-dimensional object, comprising the steps of: (a) providing a carrier and a build plate, the build plate comprising a semipermeable member, the semipermeable member comprising a build surface and a feed surface separate from the build surface, with the build surface and the carrier defining a build region therebetween, and with the feed surface in fluid contact with a polymerization inhibitor; then (concurrently and/or sequentially) (b) filling the build region with a polymerizable liquid, the polymerizable liquid contacting the build segment, (c) irradiating the build region through the build plate to produce a solid polymerized region in the build region, with a liquid film release layer comprised of the polymerizable liquid formed between the solid polymerized region and the build surface, the polymerization of which liquid film is inhibited by the polymerization inhibitor; and (d) advancing the carrier with the polymerized region adhered thereto away from the build surface on the stationary build plate to create a subsequent build region between the polymerized region and the top zone. In general the method includes (e) continuing and/or repeating steps (b) through (d) to produce a subsequent polymerized region adhered to a previous polymerized region until the continued or repeated deposition of polymerized regions adhered to one another forms the three-dimensional object.

Since no mechanical release of a release layer is required, or no mechanical movement of a build surface to replenish oxygen or other inhibitor is required, the method can be carried out in a continuous fashion, though it will be appreciated that the individual steps noted above may be carried out sequentially, concurrently, or a combination thereof. Indeed, the rate of steps can be varied over time depending upon factors such as the density and/or complexity of the region under fabrication.

Also, since mechanical release from a window or from a release layer generally requires that the carrier be advanced a greater distance from the build plate than desired for the next irradiation step, which enables the window to be recoated, and then return of the carrier back closer to the build plate (e.g., a "two steps forward one step back" operation), the present invention in some embodiments permits elimination of this "back-up" step and allows the carrier to be advanced unidirectionally, or in a single direction, without intervening movement of the window for re-coating, or "snapping" of a pre-formed elastic release-layer. However, in other embodiments of the invention, reciprocation is utilized not for the purpose of obtaining release, but for the purpose of more rapidly filling or pumping polymerizable liquid into the build region.

While the dead zone and the gradient of polymerization zone do not have a strict boundary therebetween (in those locations where the two meet), the thickness of the gradient of polymerization zone is in some embodiments at least as great as the thickness of the dead zone. Thus, in some embodiments, the dead zone has a thickness of from 0.01, 0.1, 1, 2, or 10 microns up to 100, 200 or 400 microns, or more, and/or the gradient of polymerization zone and the dead zone together have a thickness of from 1 or 2 microns up to 400, 600, or 1000 microns, or more. Thus the gradient of polymerization zone may be thick or thin depending on the particular process conditions at that time. Where the gradient of polymerization zone is thin, it may also be described as an active surface on the bottom of the growing three-dimensional object, with which monomers can react and continue to form growing polymer chains therewith. In some embodiments, the gradient of polymerization zone, or active surface, is maintained (while polymerizing steps continue) for a time of at least 5, 10, 15, 20 or 30 seconds, up to 5, 10, 15 or 20 minutes or more, or until completion of the three-dimensional product.

The method may further comprise the step of disrupting the gradient of polymerization zone for a time sufficient to form a cleavage line in the three-dimensional object (e.g., at a predetermined desired location for intentional cleavage, or at a location in the object where prevention of cleavage or reduction of cleavage is non-critical), and then reinstating the gradient of polymerization zone (e.g. by pausing, and resuming, the advancing step, increasing, then decreasing, the intensity of irradiation, and combinations thereof).

In some embodiments, the advancing step is carried out sequentially in uniform increments (e.g., of from 0.1 or 1 microns, up to 10 or 100 microns, or more) for each step or increment. In some embodiments, the advancing step is carried out sequentially in variable increments (e.g., each increment ranging from 0.1 or 1 microns, up to 10 or 100 microns, or more) for each step or increment. The size of the increment, along with the rate of advancing, will depend in part upon factors such as temperature, pressure, structure of the article being produced (e.g., size, density, complexity, configuration, etc.)

In other embodiments of the invention, the advancing step is carried out continuously, at a uniform or variable rate.

In some embodiments, the rate of advance (whether carried out sequentially or continuously) is from about 0.1 l, or 10 microns per second, up to about 100, 1,000, or 10,000 microns per second, again depending again depending on factors such as temperature, pressure, structure of the article being produced, intensity of radiation, etc

As described further below, in some embodiments the filling step is carried out by forcing the polymerizable liquid into the build region under pressure. In such a case, the

advancing step or steps may be carried out at a rate or cumulative or average rate of at least 0.1, 1, 10, 50, 100, 500 or 1000 microns per second, or more. In general, the pressure may be whatever is sufficient to increase the rate of the advancing step(s) at least 2, 4, 6, 8 or 10 times as compared to the maximum rate of repetition of the advancing steps in the absence of the pressure. Where the pressure is provided by enclosing an apparatus such as described above in a pressure vessel and carrying the process out in a pressurized atmosphere (e.g., of air, air enriched with oxygen, a blend of gasses, pure oxygen, etc.) a pressure of 10, 20, 30 or 40 pounds per square inch (PSI) up to, 200, 300, 400 or 500 PSI or more, may be used. For fabrication of large irregular objects higher pressures may be less preferred as compared to slower fabrication times due to the cost of a large high pressure vessel. In such an embodiment, both the feed surface and the polymerizable liquid can be in fluid contact with the same compressed gas (e.g., one comprising from 20 to 95 percent by volume of oxygen, the oxygen serving as the polymerization inhibitor).

On the other hand, when smaller items are fabricated, or a rod or fiber is fabricated that can be removed or exited from the pressure vessel as it is produced through a port or orifice therein, then the size of the pressure vessel can be kept smaller relative to the size of the product being fabricated and higher pressures can (if desired) be more readily utilized.

As noted above, the irradiating step is in some embodiments carried out with patterned irradiation. The patterned irradiation may be a fixed pattern or may be a variable pattern created by a pattern generator (e.g., a DLP) as discussed above, depending upon the particular item being fabricated.

When the patterned irradiation is a variable pattern rather than a pattern that is held constant over time, then each irradiating step may be any suitable time or duration depending on factors such as the intensity of the irradiation, the presence or absence of dyes in the polymerizable material, the rate of growth, etc. Thus in some embodiments each irradiating step can be from 0.001, 0.01, 0.1, 1 or 10 microseconds, up to 1, 10, or 100 minutes, or more, in duration. The interval between each irradiating step is in some embodiments preferably as brief as possible, e.g., from 0.001, 0.01, 0.1, or 1 microseconds up to 0.1, 1, or 10 seconds. In example embodiments, the pattern may vary hundreds, thousands or millions of times to impart shape changes on the three-dimensional object being formed. In addition, in example embodiments, the pattern generator may have high resolution with millions of pixel elements that can be varied to change the shape that is imparted. For example, the pattern generator may be a DLP with more than 1,000 or 2,000 or 3,000 or more rows and/or more than 1,000 or 2,000 or 3,000 or more columns of micromirrors, or pixels in a liquid crystal display panel, that can be used to vary the shape. In example embodiments, the three-dimensional object may be formed through the gradient of polymerization allowing the shape changes to be imparted while continuously printing. In example embodiments, this allows complex three-dimensional objects to be formed at high speed with a substantially continuous surface without cleavage lines or seams. In some examples, thousands or millions of shape variations may be imparted on the three-dimensional object being formed without cleavage lines or seams across a length of the object being formed of more than 1 mm, 1 cm, 10 cm or more or across the entire length of the formed object. In example embodiments, the object

may be continuously formed through the gradient of polymerization at a rate of more than 1, 10, 100, 1000, 10000 or more microns per second.

In some embodiments the build surface is flat; in other the build surface is irregular such as convexly or concavely curved, or has walls or trenches formed therein. In either case the build surface may be smooth or textured.

Curved and/or irregular build plates or build surfaces can be used in fiber or rod formation, to provide different materials to a single object being fabricated (that is, different polymerizable liquids to the same build surface through channels or trenches formed in the build surface, each associated with a separate liquid supply, etc.

Carrier Feed Channels for Polymerizable Liquid.

While polymerizable liquid may be provided directly to the build plate from a liquid conduit and reservoir system, in some embodiments the carrier include one or more feed channels therein. The carrier feed channels are in fluid communication with the polymerizable liquid supply, for example a reservoir and associated pump. Different carrier feed channels may be in fluid communication with the same supply and operate simultaneously with one another, or different carrier feed channels may be separately controllable from one another (for example, through the provision of a pump and/or valve for each). Separately controllable feed channels may be in fluid communication with a reservoir containing the same polymerizable liquid, or may be in fluid communication with a reservoir containing different polymerizable liquids. Through the use of valve assemblies, different polymerizable liquids may in some embodiments be alternately fed through the same feed channel, if desired.

V. Reciprocal Feed of Polymerizable Liquid.

In an embodiment of the present invention, the carrier is vertically reciprocated with respect to the build surface to enhance or speed the refilling of the build region with the polymerizable liquid.

In some embodiments, the vertically reciprocating step, which comprises an upstroke and a downstroke, is carried out with the distance of travel of the upstroke being greater than the distance of travel of the downstroke, to thereby concurrently carry out the advancing step (that is, driving the carrier away from the build plate in the Z dimension) in part or in whole.

In some embodiments, the speed of the upstroke gradually accelerates (that is, there is provided a gradual start and/or gradual acceleration of the upstroke, over a period of at least 20, 30, 40, or 50 percent of the total time of the upstroke, until the conclusion of the upstroke, or the change of direction which represents the beginning of the downstroke. Stated differently, the upstroke begins, or starts, gently or gradually.

In some embodiments, the speed of the downstroke gradually decelerates (that is, there is provided a gradual termination and/or gradual deceleration of the downstroke, over a period of at least 20, 30, 40, or 50 percent of the total time of the downstroke. Stated differently, the downstroke concludes, or ends, gently or gradually.

While in some embodiments there is an abrupt end, or abrupt deceleration, of the upstroke, and an abrupt beginning or deceleration of the downstroke (e.g., a rapid change in vector or direction of travel from upstroke to downstroke), it will be appreciated that gradual transitions may be introduced here as well (e.g., through introduction of a "plateau" or pause in travel between the upstroke and downstroke). It will also be appreciated that, while the reciprocating step



may be a single upstroke and downstroke, the reciprocations may occur in linked groups thereof, of the same or different amplitude and frequency.

In some embodiments, the vertically reciprocating step is carried out over a total time of from 0.01 or 0.1 seconds up to 1 or 10 seconds (e.g., per cycle of an upstroke and a downstroke).

In some embodiments, the upstroke distance of travel is from 0.02 or 0.2 millimeters (or 20 or 200 microns) to 1 or 10 millimeters (or 1000 to 10,000 microns). The distance of travel of the downstroke may be the same as, or less than, the distance of travel of the upstroke, where a lesser distance of travel for the downstroke serves to achieve the advancing of the carrier away from the build surface as the three-dimensional object is gradually formed.

Preferably the vertically reciprocating step, and particularly the upstroke thereof, does not cause the formation of gas bubbles or a gas pocket in the build region, but instead the build region remains filled with the polymerizable liquid throughout the reciprocation steps, and the gradient of polymerization zone or region remains in contact with the “dead zone” and with the growing object being fabricated throughout the reciprocation steps. As will be appreciated, a purpose of the reciprocation is to speed or enhance the refilling of the build region, particularly where larger build regions are to be refilled with polymerizable liquid, as compared to the speed at which the build region could be refilled without the reciprocation step.

In some embodiments, the advancing step is carried out intermittently at a rate of 1, 2, 5 or 10 individual advances per minute up to 300, 600, or 1000 individual advances per minute, each followed by a pause during which an irradiating step is carried out. It will be appreciated that one or more reciprocation steps (e.g., upstroke plus downstroke) may be carried out within each advancing step. Stated differently, the reciprocating steps may be nested within the advancing steps.

In some embodiments, the individual advances are carried out over an average distance of travel for each advance of from 10 or 50 microns to 100 or 200 microns (optionally including the total distance of travel for each vertically reciprocating step, e.g., the sum of the upstroke distance minus the downstroke distance).

Apparatus for carrying out the invention in which the reciprocation steps described herein are implemented substantially as described above, with the drive associated with the carrier, and/or with an additional drive operatively associated with the transparent member, and with the controller operatively associated with either or both thereof and configured to reciprocate the carrier and transparent member with respect to one another as described above.

#### VI. Increased Speed of Fabrication by Increased Light Intensity.

In general, it has been observed that speed of fabrication can increase with increased light intensity. In some embodiments, the light is concentrated or “focused” at the build region to increase the speed of fabrication. This may be accomplished using an optical device such as an objective lens.

The speed of fabrication may be generally proportional to the light intensity. For example, the build speed in millimeters per hour may be calculated by multiplying the light intensity in milliWatts per square centimeter and a multiplier. The multiplier may depend on a variety of factors, including those discussed below. A range of multipliers, from low to high, may be employed. On the low end of the range,

the multiplier may be about 10, 15, 20 or 30. On the high end of the multiplier range, the multiplier may be about 150, 300, 400 or more.

The relationships described above are, in general, contemplated for light intensities of from 1, 5 or 10 milliWatts per square centimeter, up to 20 or 50 milliWatts per square centimeter.

Certain optical characteristics of the light may be selected to facilitate increased speed of fabrication. By way of example, a band pass filter may be used with a mercury bulb light source to provide  $365\pm 10$  nm light measured at Full Width Half Maximum (FWHM). By way of further example, a band pass filter may be used with an LED light source to provide  $375\pm 15$  nm light measured at FWHM.

As noted above, polymerizable liquids used in such processes are, in general, free radical polymerizable liquids with oxygen as the inhibitor, or acid-catalyzed or cationically polymerizable liquids with a base as the inhibitor. Some specific polymerizable liquids will of course cure more rapidly or efficiently than others and hence be more amenable to higher speeds, though this may be offset at least in part by further increasing light intensity.

At higher light intensities and speeds, the “dead zone” may become thinner as inhibitor is consumed. If the dead zone is lost then the process will be disrupted. In such case, the supply of inhibitor may be enhanced by any suitable means, including providing an enriched and/or pressurized atmosphere of inhibitor, a more porous semipermeable member, a stronger or more powerful inhibitor (particularly where a base is employed), etc.

In general, lower viscosity polymerizable liquids are more amenable to higher speeds, particularly for fabrication of articles with a large and/or dense cross section (although this can be offset at least in part by increasing light intensity). Polymerizable liquids with viscosities in the range of 50 or 100 centipoise, up to 600, 800 or 1000 centipoise or more (as measured at room temperature and atmospheric pressure with a suitable device such as a HYDRAMOTION REACTAVISC™ Viscometer (available from Hydramotion Ltd, 1 York Road Business Park, Malton, York YO17 6YA England). In some embodiments, where necessary, the viscosity of the polymerizable liquid can advantageously be reduced by heating the polymerizable liquid, as described above.

In some embodiments, such as fabrication of articles with a large and/or dense cross-section, speed of fabrication can be enhanced by introducing reciprocation to “pump” the polymerizable liquid, as described above, and/or the use of feeding the polymerizable liquid through the carrier, as also described above, and/or heating and/or pressurizing the polymerizable liquid, as also described above.

#### VII. Tiling.

It may be desirable to use more than one light engine to preserve resolution and light intensity for larger build sizes. Each light engine may be configured to project an image (e.g., an array of pixels) into the build region such that a plurality of “tiled” images are projected into the build region. As used herein, the term “light engine” can mean an assembly including a light source, a DLP device such as a digital micromirror or LCD device and an optical device such as an objective lens. The “light engine” may also include electronics such as a controller that is operatively associated with one or more of the other components.

This is shown schematically in FIGS. 17A-17C. The light engine assemblies 130A, 130B produce adjacent or “tiled” images 140A, 140B. In FIG. 17A, the images are slightly misaligned; that is, there is a gap between them. In FIG.

17B, the images are aligned; there is no gap and no overlap between them. In FIG. 17C, there is a slight overlap of the images 140A and 140B.

In some embodiments, the configuration with the overlapped images shown in FIG. 17C is employed with some form of “blending” or “smoothing” of the overlapped regions as generally discussed in, for example, U.S. Pat. Nos. 7,292,207, 8,102,332, 8,427,391, 8,446,431 and U.S. Patent Application Publication Nos. 2013/0269882, 2013/0278840 and 2013/0321475, the disclosures of which are incorporated herein in their entireties. The tiled images can allow for larger build areas without sacrificing light intensity, and therefore can facilitate faster build speeds for larger objects. It will be understood that more than two light engine assemblies (and corresponding tiled images) may be employed. Various embodiments of the invention employ at least 4, 8, 16, 32, 64, 128 or more tiled images.

#### VIII. Dual Hardening Polymerizable Liquids: Part B.

As noted above, in some embodiments of the invention, the polymerizable liquid comprises a first light polymerizable component (sometimes referred to as “Part A” herein) and a second component that solidifies by another mechanism, or in a different manner from, the first component (sometimes referred to as “Part B” herein), typically by further reacting, polymerizing, or chain extending. Numerous embodiments thereof may be carried out. In the following, note that, where particular acrylates such as methacrylates are described, other acrylates may also be used.

##### Part A Chemistry.

As noted above, in some embodiments of the present invention, a resin will have a first component, termed “Part A.” Part A comprises or consists of a mix of monomers and/or prepolymers that can be polymerized by exposure to actinic radiation or light. This resin can have a functionality of 2 or higher (though a resin with a functionality of 1 can also be used when the polymer does not dissolve in its monomer). A purpose of Part A is to “lock” the shape of the object being formed or create a scaffold for the one or more additional components (e.g., Part B). Importantly, Part A is present at or above the minimum quantity needed to maintain the shape of the object being formed after the initial solidification. In some embodiments, this amount corresponds to less than ten, twenty, or thirty percent by weight of the total resin (polymerizable liquid) composition.

In some embodiments, Part A can react to form a cross-linked polymer network or a solid homopolymer.

Examples of suitable reactive end groups suitable for Part A constituents, monomers, or prepolymers include, but are not limited to: acrylates, methacrylates,  $\alpha$ -olefins, N-vinyls, acrylamides, methacrylamides, styrenics, epoxides, thiols, 1,3-dienes, vinyl halides, acrylonitriles, vinyl esters, maleimides, and vinyl ethers.

An aspect of the solidification of Part A is that it provides a scaffold in which a second reactive resin component, termed “Part B,” can solidify during a second step (which may occur concurrently with or following the solidification of Part A). This secondary reaction preferably occurs without significantly distorting the original shape defined during the solidification of Part A. Alternative approaches would lead to a distortion in the original shape in a desired manner.

In particular embodiments, when used in the methods and apparatus described herein, the solidification of Part A is continuously inhibited during printing within a certain region, by oxygen or amines or other reactive species, to form a liquid interface between the solidified part and an inhibitor-permeable film or window (e.g., is carried out by continuous liquid interphase/interface printing).

##### Part B Chemistry.

Part B may comprise, consist of or consist essentially of a mix of monomers and/or prepolymers that possess reactive end groups that participate in a second solidification reaction after the Part A solidification reaction. In some embodiments, Part B could be added simultaneously to Part A so it is present during the exposure to actinide radiation, or Part B could be infused into the object made during the 3D printing process in a subsequent step. Examples of methods used to solidify Part B include, but are not limited to, contacting the object or scaffold to heat, water or water vapor, light at a different wavelength than that at which Part A is cured, catalysts, (with or without additional heat), evaporation of a solvent from the polymerizable liquid (e.g., using heat, vacuum, or a combination thereof), microwave irradiation, etc., including combinations thereof.

Examples of suitable reactive end group pairs suitable for Part B constituents, monomers or prepolymers include, but are not limited to: epoxy/amine, epoxy/hydroxyl, oxetane/amine, oxetane/alcohol, isocyanate\*/hydroxyl, Isocyanate\*/amine, isocyanate/carboxylic acid, anhydride/amine, amine/carboxylic acid, amine/ester, hydroxyl/carboxylic acid, hydroxyl/acid chloride, amine/acid chloride, vinyl/Si—H (hydrosilylation), Si—Cl/hydroxyl, Si—Cl/amine, hydroxyl/aldehyde, amine/aldehyde, hydroxymethyl or alkoxyethyl amide/alcohol, aminoplast, alkyne/Azide (also known as one embodiment of “Click Chemistry,” along with additional reactions including thiolene, Michael additions, Diels-Alder reactions, nucleophilic substitution reactions, etc.), alkene/Sulfur (polybutadiene vulcanization), alkene/peroxide, alkene/thiol, alkyne/thiol, hydroxyl/halide, isocyanate\*/water (polyurethane foams), Si—OH/hydroxyl, Si—OH/water, Si—OH/Si—H (tin catalyzed silicone), Si—OH/Si—OH (tin catalyzed silicone), Perfluorovinyl (coupling to form perfluorocyclobutane), etc., where \*Isocyanates include protected isocyanates (e.g. oximes)), diene/dienophiles for Diels-Alder reactions, olefin metathesis polymerization, olefin polymerization using Ziegler-Natta catalysis, ring-opening polymerization (including ring-opening olefin metathesis polymerization, lactams, lactones, Siloxanes, epoxides, cyclic ethers, imines, cyclic acetals, etc.), etc.

Other reactive chemistries suitable for Part B will be recognizable by those skilled in the art. Part B components useful for the formation of polymers described in “Concise Polymeric Materials Encyclopedia” and the “Encyclopedia of Polymer Science and Technology” are hereby incorporated by reference.

##### Organic Peroxides.

In some embodiments, an organic peroxide may be included in the polymerizable liquid or resin, for example to facilitate the reaction of potentially unreacted double bonds during heat and/or microwave irradiation curing. Such organic peroxides may be included in the resin or polymerizable liquid in any suitable amount, such as from 0.001 or 0.01 or 0.1 percent by weight, up to 1, 2, or 3 percent by weight. Examples of suitable organic peroxides include, but are not limited to, 2,5-bis(tert-butylperoxy)-2,5-dimethylhexane (e.g., LUPEROX 101™), dilauroyl peroxide (e.g. LUPEROX LP™) benzoyl peroxide (e.g., LUPEROX A98™), and bis(tert-butylperoxy)benzene (e.g., VulCUP R™), etc., including combinations thereof. Such organic peroxides are available from a variety of sources, including but not limited to Arkema (420 rue d’Estienne d’Orves, 92705 Colombes Cedex, France).

Elastomers.

A particularly useful embodiment for implementing the invention is for the formation of elastomers. Tough, high-elongation elastomers are difficult to achieve using only liquid UV-curable precursors. However, there exist many thermally cured materials (polyurethanes, silicones, natural rubber) that result in tough, high-elongation elastomers after curing. These thermally curable elastomers on their own are generally incompatible with most 3D printing techniques.

In embodiments of the current invention, small amounts (e.g., less than 20 percent by weight) of a low-viscosity UV curable material (Part A) are blended with thermally-curable precursors to form (preferably tough) elastomers (e.g. polyurethanes, polyureas, or copolymers thereof (e.g., poly(urethane-urea)), and silicones) (Part B). The UV curable component is used to solidify an object into the desired shape using 3D printing as described herein and a scaffold for the elastomer precursors in the polymerizable liquid. The object can then be heated after printing, thereby activating the second component, resulting in an object comprising the elastomer.

Adhesion of Formed Objects.

In some embodiments, it may be useful to define the shapes of multiple objects using the solidification of Part A, align those objects in a particular configuration, such that there is a hermetic seal between the objects, then activate the secondary solidification of Part B. In this manner, strong adhesion between parts can be achieved during production. A particularly useful example may be in the formation and adhesion of sneaker components.

Fusion of Particles as Part B.

In some embodiments, "Part B" may simply consist of small particles of a pre-formed polymer. After the solidification of Part A, the object may be heated above the glass transition temperature of Part B in order to fuse the entrapped polymeric particles.

Evaporation of Solvent as Part B.

In some embodiments, "Part B" may consist of a pre-formed polymer dissolved in a solvent. After the solidification of Part A into the desired object, the object is subjected to a process (e.g. heat+vacuum) that allows for evaporation of the solvent for Part B, thereby solidifying Part B.

Thermally Cleavable End Groups.

In some embodiments, the reactive chemistries in Part A can be thermally cleaved to generate a new reactive species after the solidification of Part A. The newly formed reactive species can further react with Part B in a secondary solidification. An exemplary system is described by Velankar, Pezos and Cooper, *Journal of Applied Polymer Science*, 62, 1361-1376 (1996). Here, after UV-curing, the acrylate/methacrylate groups in the formed object are thermally cleaved to generate diisocyanate prepolymers that further react with blended chain-extender to give high molecular weight polyurethanes/polyureas within the original cured material or scaffold. Such systems are, in general, dual-hardening systems that employ blocked or reactive blocked prepolymers, as discussed in greater detail below. It may be noted that later work indicates that the thermal cleavage above is actually a displacement reaction of the chain extender (usually a diamine) with the hindered urea, giving the final polyurethanes/polyureas without generating isocyanate intermediates.

Methods of Mixing Components.

In some embodiments, the components may be mixed in a continuous manner prior to being introduced to the printer build plate. This may be done using multi-barrel syringes and mixing nozzles. For example, Part A may comprise or

consist of a UV-curable di(meth)acrylate resin, Part B may comprise or consist of a diisocyanate prepolymer and a polyol mixture. The polyol can be blended together in one barrel with Part A and remain unreacted. A second syringe barrel would contain the diisocyanate of Part B. In this manner, the material can be stored without worry of "Part B" solidifying prematurely. Additionally, when the resin is introduced to the printer in this fashion, a constant time is defined between mixing of all components and solidification of Part A.

Other Additive Manufacturing Techniques.

It will be clear to those skilled in the art that the materials described in the current invention will be useful in other additive manufacturing techniques including fused deposition modeling (FDM), solid laser sintering (SLS), and Ink-jet methods. For example, a melt-processed acrylonitrile-butadiene-styrene resin may be formulated with a second UV-curable component that can be activated after the object is formed by FDM. New mechanical properties could be achieved in this manner. In another alternative, melt-processed unvulcanized rubber is mixed with a vulcanizing agent such as sulfur or peroxide, and the shape set through FDM, then followed by a continuation of vulcanization.

IX. Dual Hardening Polymerizable Liquids Employing Blocked Constituents and Thermally Cleavable Blocking Groups.

In some embodiments, where the solidifying and/or curing step (d) is carried out subsequent to the irradiating step (e.g., by heating or microwave irradiating); the solidifying and/or curing step (d) is carried out under conditions in which the solid polymer scaffold degrades and forms a constituent necessary for the polymerization of the second component (e.g., a constituent such as (i) a prepolymer, (ii) a diisocyanate or polyisocyanate, and/or (iii) a polyol and/or diol, where the second component comprises precursors to a polyurethane/polyurea resin). Such methods may involve the use of reactive or non-reactive blocking groups on or coupled to a constituent of the first component, such that the constituent participates in the first hardening or solidifying event, and when de-protected (yielding free constituent and free blocking groups or blocking agents) generates a free constituent that can participate in the second solidifying and/or curing event. Non-limiting examples of such methods are described further below.

A. Dual Hardening Polymerizable Liquids Employing Blocked Prepolymers and Thermally Cleavable Blocking Groups.

Some "dual cure" embodiments of the present invention are, in general, a method of forming a three-dimensional object, comprising:

(a) providing a carrier and an optically transparent member having a build surface, the carrier and the build surface defining a build region therebetween;


(b) filling the build region with a polymerizable liquid, the polymerizable liquid comprising a mixture of a blocked or reactive blocked prepolymer, optionally but in some embodiments preferably a reactive diluent, a chain extender, and a photoinitiator;

(c) irradiating the build region with light through the optically transparent member to form a (rigid, compressible, collapsible, flexible or elastic) solid blocked polymer scaffold from the blocked prepolymer and optionally the reactive diluent while concurrently advancing the carrier away from the build surface to form a three-dimensional intermediate having the same shape as, or a shape to be imparted to, the three-dimensional object, with the intermediate containing the chain extender; and then

(d) heating or microwave irradiating the three-dimensional intermediate sufficiently to form the three-dimensional product from the three-dimensional intermediate (without wishing to be bound to any particular mechanism, the heating or microwave irradiating may cause the chain extender to react with the blocked or reactive blocked prepolymer or an unblocked product thereof).


In some embodiments, the blocked or reactive blocked prepolymer comprises a polyisocyanate.

In some embodiments, the blocked or reactive blocked prepolymer comprises a compound of the formula A-X-A, where X is a hydrocarbyl group and each A is an independently selected substituent of Formula X:

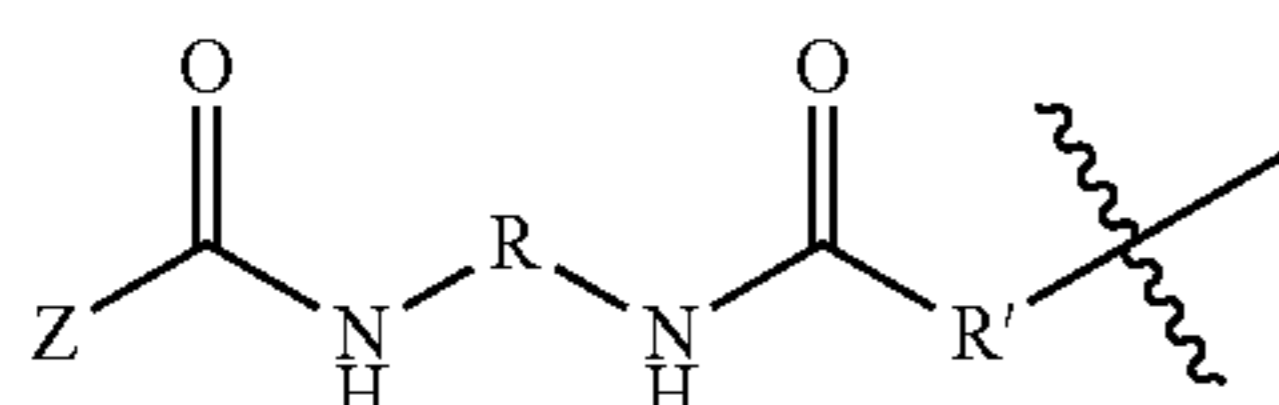

Formula (X)

where R is a hydrocarbyl group, R' is O or NH, and Z is a blocking group, the blocking group optionally having a reactive terminal group (e.g., a polymerizable end group such as an epoxy, alkene, alkyne, or thiol end group, for example an ethylenically unsaturated end group such as a vinyl ether)). In a particular example, each A is an independently selected substituent of Formula (XI):

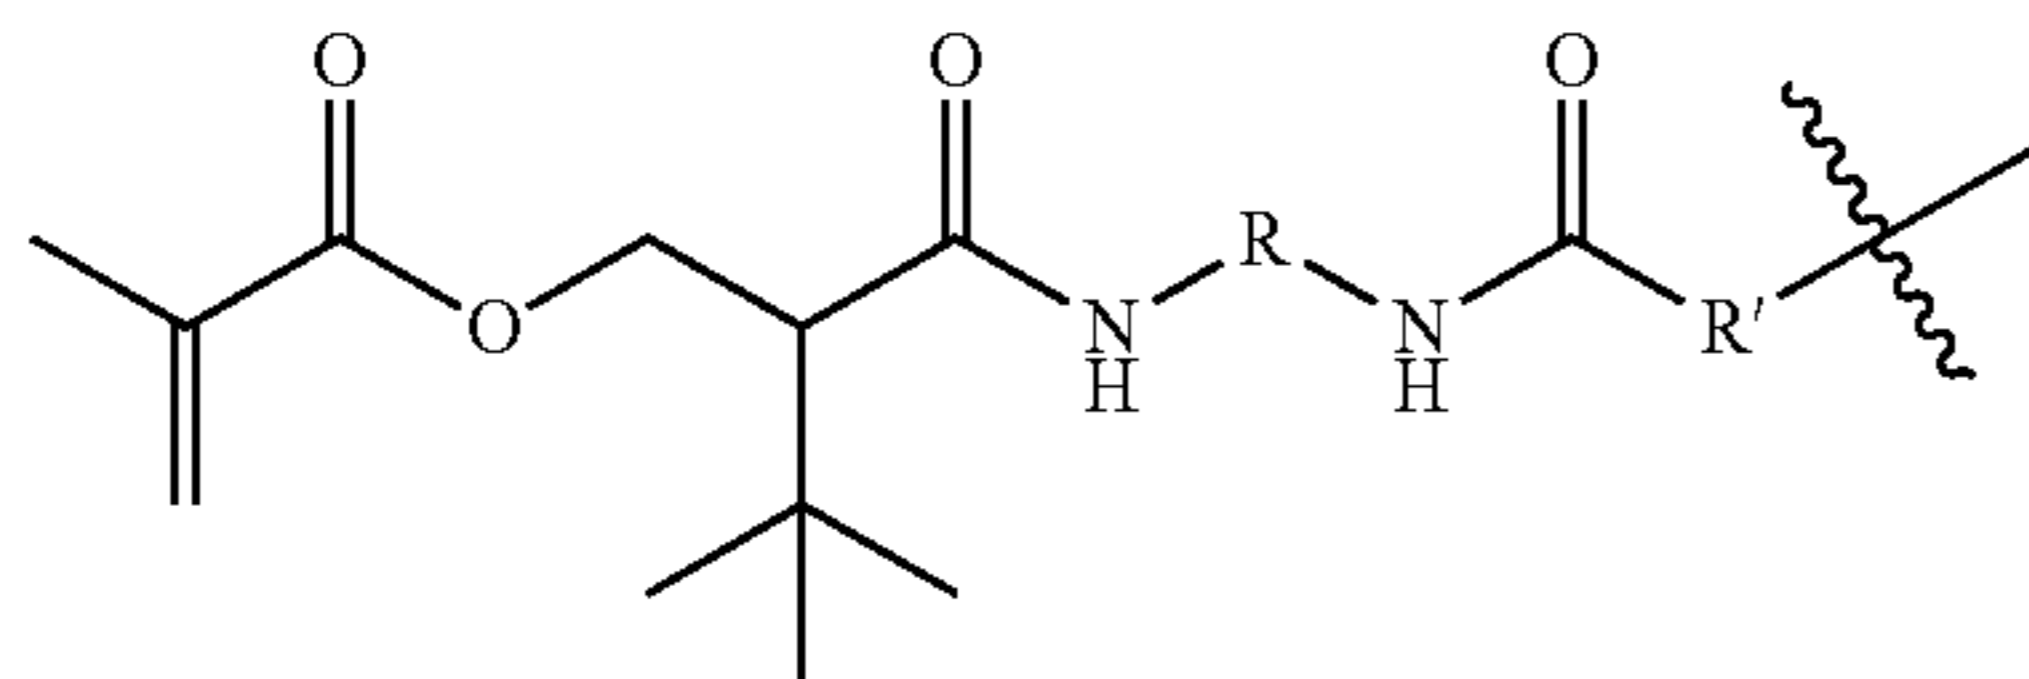

Formula (XI)

where R and R' are as given above.

In some embodiments, the blocked or reactive blocked prepolymer comprises a polyisocyanate oligomer produced by the reaction of at least one diisocyanate (e.g., a diisocyanate such as hexamethylene diisocyanate (HDI), bis-(4-isocyanatocyclohexyl)methane (HMDI), isophorone diisocyanate (IPDI), etc., a triisocyanate, etc.) with at least one polyol (e.g., a polyether or polyester or polybutadiene diol).

In some embodiments, the reactive blocked prepolymer is blocked by reaction of a polyisocyanate with an amine (meth)acrylate monomer blocking agent (e.g., tertiary-butylaminoethyl methacrylate (TBAEMA), tertiary pentylaminoethyl methacrylate (TPAEMA), tertiary hexylaminoethyl methacrylate (THAEMA), tertiary-butylaminopropyl methacrylate (TBAPMA), acrylate analogs thereof, and mixtures thereof (see, e.g., US Patent Application Publication No. 20130202392). Note that all of these can be used as diluents as well.

There are many blocking agents for isocyanate. In preferred embodiments of the current invention, the blocking agent (e.g., TBAEMA), cures (e.g., from the actinic radiation or light) into the system. Those skilled in the art can couple (meth)acrylate groups to known blocking agents to create additional blocking agents that can be used to carry out the present invention. Still further, those skilled in the art can use maleimide, or substitute maleimide on other known blocking agents, for use in the present invention.

Examples of known blocking agents which can be substituted on or covalently coupled to (meth)acrylate or maleimide for use in the present invention include, but are not limited to, phenol type blocking agents (e.g. phenol, cresol, xylenol, nitrophenol, chlorophenol, ethyl phenol, t-butylphenol, hydroxy benzoic acid, hydroxy benzoic acid esters, 2,5-di-t-butyl-4-hydroxy toluene, etc.), lactam type blocking agents (e.g.  $\epsilon$ -caprolactam,  $\delta$ -valerolactam,  $\gamma$ -butyrolactam,  $\beta$ -propiolactam, etc.), active methylene type blocking agents (e.g. diethyl malonate, dimethyl malonate, ethyl acetoacetate, methyl acetoacetate, acetyl acetone, etc.), alcohol type blocking agents (e.g. methanol, ethanol, n-propanol, isopropanol, n-butanol, isobutanol, t-butanol, n-amyl alcohol, t-amyl alcohol, lauryl alcohol, ethylene glycol monomethyl ether, ethylene glycol monoethyl ether, ethylene glycol monobutyl ether, diethylene glycol monomethyl ether, diethylene glycol monoethyl ether, propylene glycol monomethyl ether, methoxyethanol, glycolic acid, glycolic acid esters, lactic acid, lactic acid ester, methylol urea, methylol melamine, diacetone alcohol, ethylene chlorohydrine, ethylene bromohydrine, 1,3-dichloro-2-propanol,  $\omega$ -hydroperfluoro alcohol, acetocyanhydrine, etc.), mercaptan type blocking agents (e.g. butyl mercaptan, hexyl mercaptan, t-butyl mercaptan, t-dodecyl mercaptan, 2-mercapto-benzothiazole, thiophenol, methyl thiophenol, ethyl thiophenyl, etc.), acid amide type blocking agents (e.g. acetoanilide, acetoanisidine amide, acrylamide, methacrylamide, acetic amide, stearic amide, benzamide, etc.), imide type blocking agents (e.g. succinimide, phthalimide, maleimide, etc.), amine type blocking agents (e.g. diphenylamine, phenyl-naphthylamine, xylidine, N-phenyl xylidine, carbazole, aniline, naphthylamine, butylamine, dibutylamine, butyl phenylamine, etc.), imidazole type blocking agents (e.g. imidazole, 2-ethylimidazole, etc.), urea type blocking agents (e.g. urea, thiourea, ethylene urea, ethylene thiourea, 1,3-diphenyl urea, etc.), carbamate type blocking agents (e.g. N-phenyl carbamic acid phenyl ester, 2-oxazolidone, etc.), imine type blocking agents (e.g. ethylene imine, etc.), oxime type blocking agents (e.g. formaldoxime, acetaldoxime, acetoxime, methylethyl ketoxime, diacetylmonoxime, benzophenoxime, cyclohexanonoxime, etc.) and sulfurous acid salt type blocking agents (e.g. sodium bisulfite, potassium bisulfite, etc.). Of these, use is preferably made of the phenol type, the lactam type, the active methylene type and the oxime type blocking agents (see, e.g., U.S. Pat. No. 3,947,426).

In some embodiments, the diisocyanate or isocyanate-functional oligomer or prepolymer is blocked with an aldehyde blocking agent, such as a formyl blocking agent. Examples include but are not limited to 2-formyloxyethyl (meth)acrylate (FEMA)(or other aldehyde-containing acrylate or methacrylate) with a diisocyanate or isocyanate functional oligomer or polymer. See, e.g., X. Tassel et al., *A New Blocking Agent of isocyanates*, European Polymer Journal 36(9), 1745-1751 (2000); T. Haig, P. Badyrka et al., U.S. Pat. No. 8,524,816; and M. Sullivan and D. Bulpett, U.S. Pat. Appl. Pub. No. US20120080824 The reaction product of such an aldehyde blocking agent and an isocyanate can in some embodiments possess an advantage over TBAEMA blocked ABPUs by reducing hydrogen bonding due to urea formation, in turn (in some embodiments) resulting in lower viscosity blocked isocyanates. In addition, in some embodiments, a second advantage is eliminating free amines within the final product (a product of the deblocking of TBAEMA from the ABPU) which might oxidize and cause yellowness or lead to degradation.

35

In some embodiments, the reactive diluent comprises an acrylate, a methacrylate, a styrene, an acrylic acid, a vinylamide, a vinyl ether, a vinyl ester (including derivatives thereof), polymers containing any one or more of the foregoing, and combinations of two or more of the foregoing. (e.g., acrylonitrile, styrene, divinyl benzene, vinyl toluene, methyl acrylate, ethyl acrylate, butyl acrylate, methyl(meth)acrylate, amine(meth)acrylates as described above, and mixtures of any two or more of these) (see, e.g., US Patent Application Publication No. 20140072806).

In some embodiments, the chain extender comprises at least one diol, diamine or dithiol chain extender (e.g., ethylene glycol, 1,3-propanediol, 1,2-propanediol, 1,4-butanediol, 1,5-pentanediol, 1,6-hexanediol, 1,7-heptanediol, 1,8-octanediol, 1,9-nonanediol, 1,10-decanediol, 1,11-undecanediol, 1,12-dodecanediol, 1,2-cyclohexanedimethanol, 1,4-cyclohexanedimethanol, the corresponding diamine and dithiol analogs thereof, lysine ethyl ester, arginine ethyl ester, p-alanine-based diamine, and random or block copolymers made from at least one diisocyanate and at least one diol, diamine or dithiol chain extender; see, e.g., US Patent Application Publication No. 20140010858). Note also that, when dicarboxylic acid is used as the chain extender, polyesters (or carbamate-carboxylic acid anhydrides) are made.

36

from 5 or 10 percent by weight to 20 or 30 percent by weight of the chain extender; and


from 0.1 or 0.2 percent by weight to 1, 2 or 4 percent by weight of the photoinitiator.

Optional additional ingredients, such as dyes, fillers (e.g., silica), surfactants, etc., may also be included, as discussed in greater detail above.

An advantage of some embodiments of the invention is that, because these polymerizable liquids do not rapidly polymerize upon mixing, they may be formulated in advance, and the filling step carried out by feeding or supplying the polymerizable liquid to the build region from a single source (e.g., a single reservoir containing the polymerizable liquid in pre-mixed form), thus obviating the need to modify the apparatus to provide separate reservoirs and mixing capability.

Three dimensional objects made by the process are, in some embodiments, collapsible or compressible (that is, elastic (e.g., has a Young's modulus at room temperature of from about 0.001, 0.01 or 0.1 gigapascals to about 1, 2 or 4 gigapascals, and/or a tensile strength at maximum load at room temperature of about 0.01, 0.1, or 1 to about 50, 100, or 500 megapascals, and/or a percent elongation at break at room temperature of about 10, 20 50 or 100 percent to 1000, 2000, or 5000 percent, or more).

An additional example of the preparation of a blocked reactive prepolymer is shown in the Scheme below:

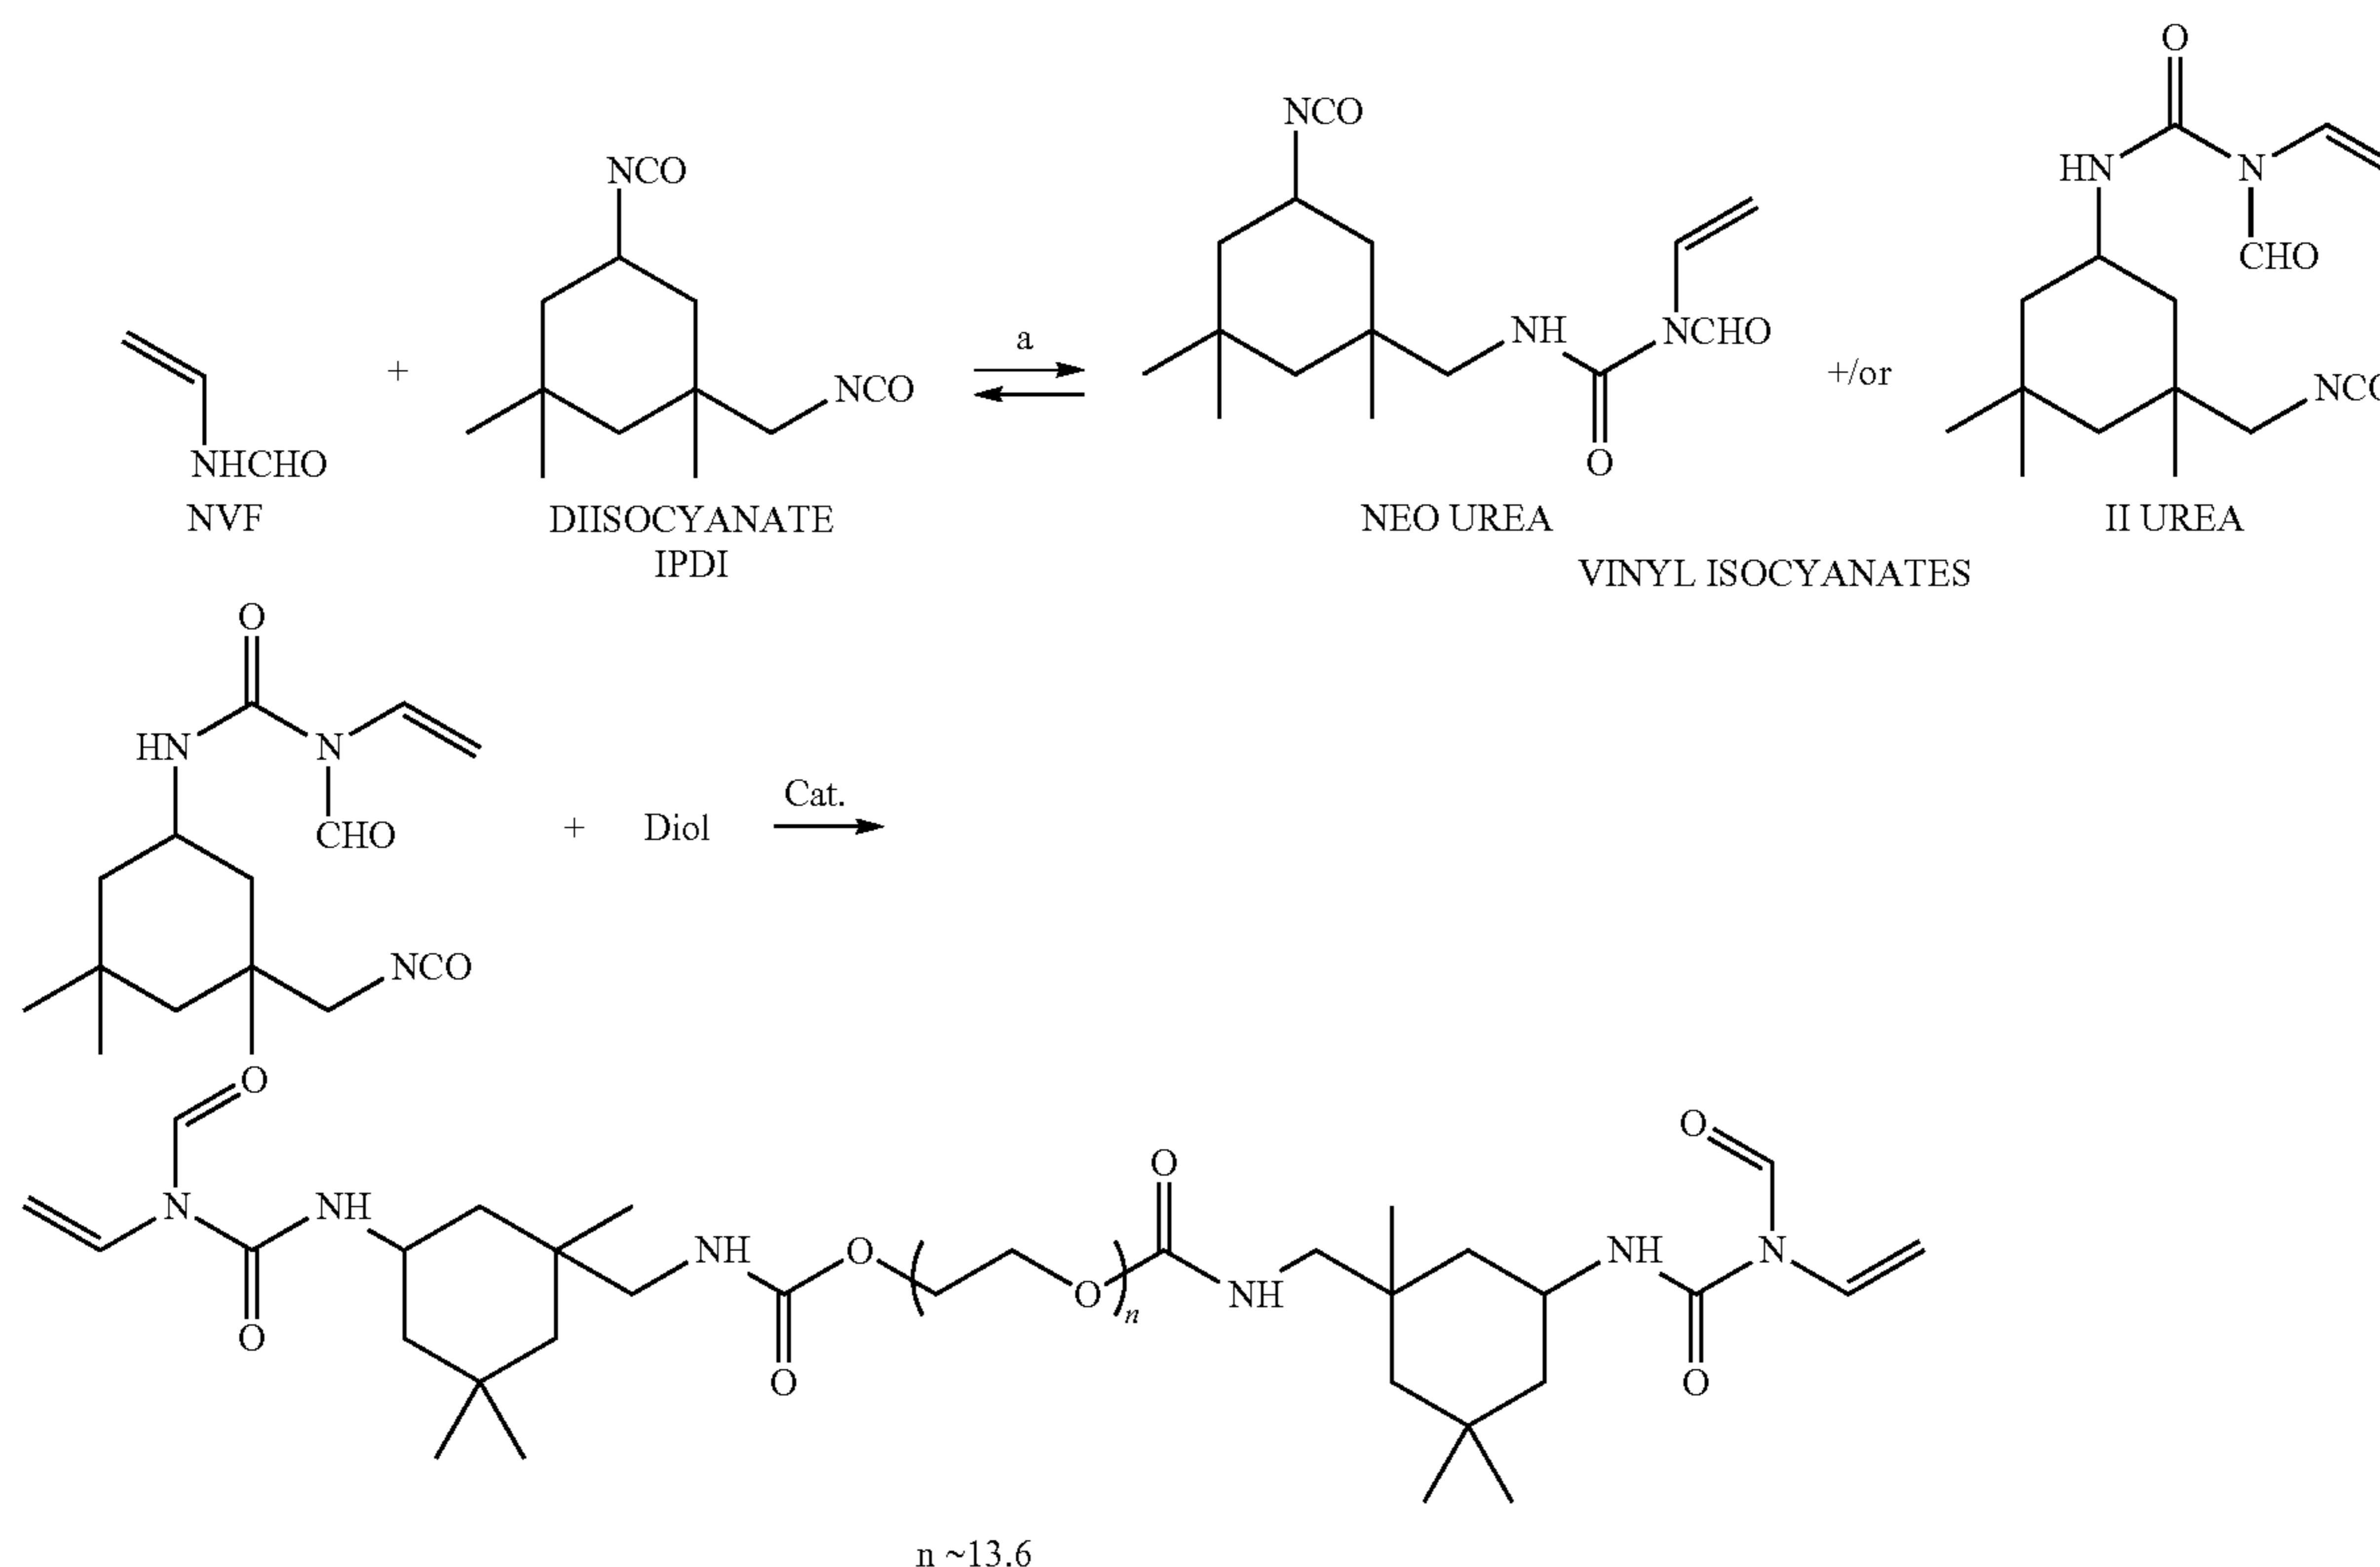

<sup>a</sup> Rate and product split depend on catalyst: Zn Octoate --> slow, mainly II Urea; Sn<sup>+2</sup> --> faster, mix.

In some embodiments, the polymerizable liquid comprises:

from 5 or 20 or 40 percent by weight to 60 or 80 or 90 percent by weight of the blocked or reactive blocked prepolymer;

from 10 or 20 percent by weight to 30 or 40 or 50 percent by weight of the reactive diluent;


One can use similar chemistry to that described above to form a reactive blocked diisocyanate, a reactive blocked chain extender, or a reactive blocked prepolymer.

A non-limiting example of a dual cure system employing a thermally cleavable end group is shown in the FIG. 25A and the Scheme below:



39

Without wishing to be bound to any underlying mechanism, in some embodiments, during thermal cure, blocking agent is cleaved and diisocyanate prepolymer is re-formed and quickly reacts with chain extenders or additional soft segment to form thermoplastic or thermoset polyurethane, polyurea, or copolymer thereof (e.g., poly(urethane-urea)), as follows:

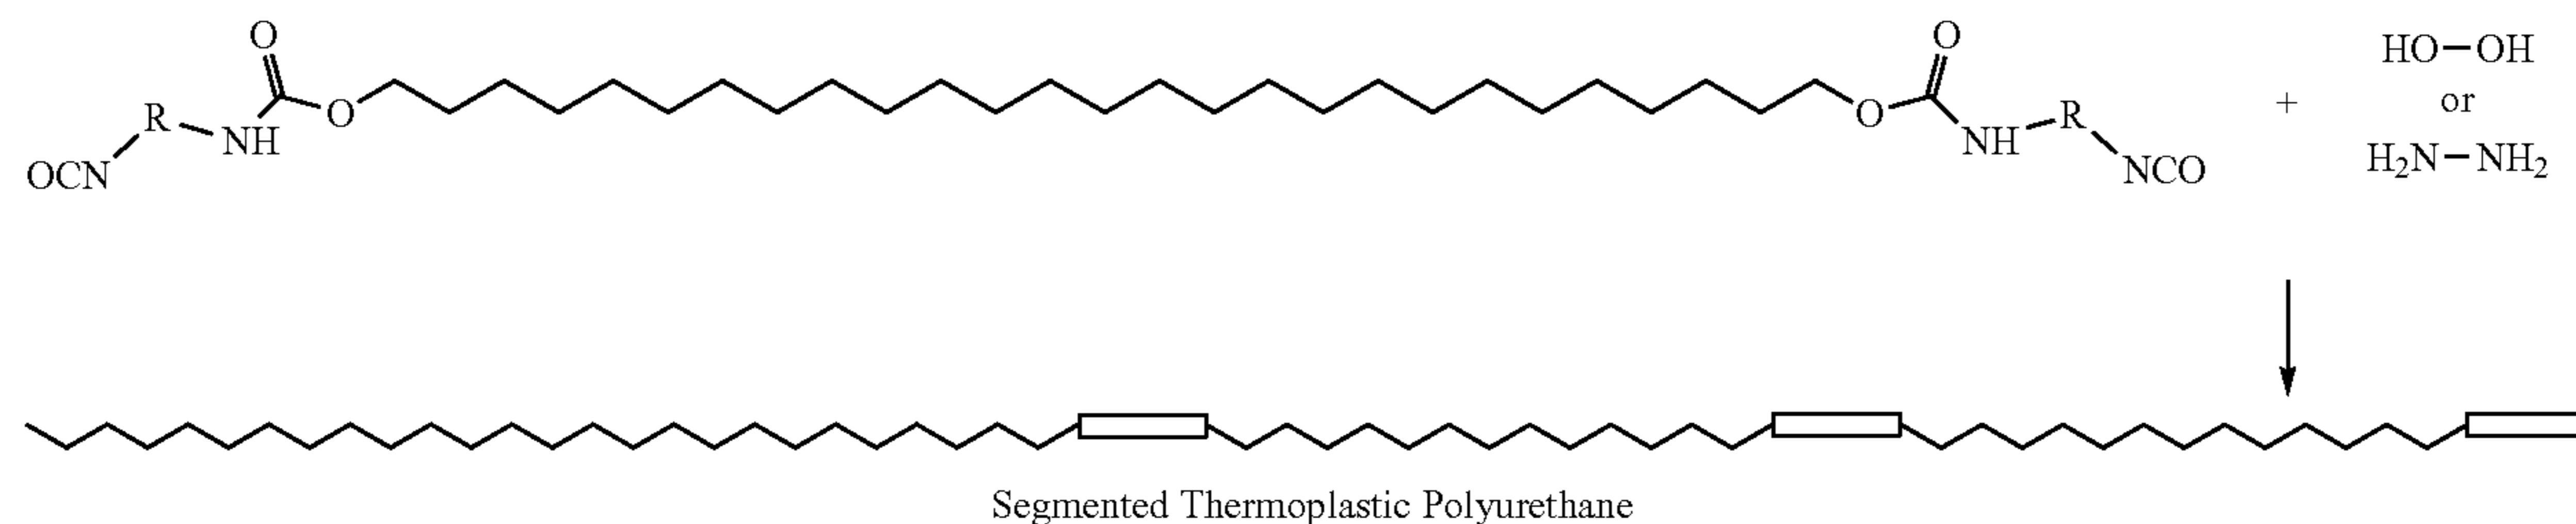

40

E-caprolactam, 1,2,3-triazole, methyl ethyl ketoxime, diethyl malonate, etc.), the illustrative embodiment uses TBAEMA that is commercially available. The used chain extenders can be diols, diamines, triols, triamines or their combinations or others. Ethylene glycol, 1,4-butanediol, methylene dicyclohexylamine (H12MDA; or PACM as the commercial name from Air Products), hydroquinone bis(2-

Alternative mechanisms such as those described in section B below may also be implemented or involved.

In the scheme above, the dual cure resin is comprised of a UV-curable (meth)acrylate blocked polyurethane (ABPU), a reactive diluent, a photoinitiator, and a chain extender(s). The reactive diluent (10-50 wt %) is an acrylate or methacrylate that helps to reduce the viscosity of ABPU and will be copolymerized with the ABPU under UV irradiation. The photoinitiator (generally about 1 wt %) can be one of those commonly used UV initiators, examples of which include but are not limited to such as acetophenones (diethoxyacetophenone for example), phosphine oxides diphenyl(2,4,6-trimethylbenzoyl)phosphine oxide, phenylbis(2,4,6-trimethylbenzoyl)phosphine oxide (PPO), Irgacure 369, etc.

After UV curing to form an intermediate shaped product having blocked polyurethane oligomers as a scaffold, and carrying the chain extender, the ABPU resin is subjected to a thermal cure, during which a high molecular weight polyurethane/polyurea is formed by a spontaneous reaction between the polyurethane/polyurea oligomers and the chain extender(s). The polyurethane/polyurea oligomer can react with proper chain extenders through substitution of TBAEMA, N-vinylformamide (NVF) or the like by proper chain extenders, either by deblocking or displacement. The thermal cure time needed can vary depending on the temperature, size, shape, and density of the product, but is typically between 1 to 6 hours depending on the specific ABPU systems, chain extenders and temperature.

One advantageous aspect of the foregoing is using a tertiary amine-containing (meth)acrylate (e.g., t-butylaminoethyl methacrylate, TBAEMA) to terminate synthesized polyurethane/polyurea oligomers with isocyanate at both ends. Using acrylate or methacrylate containing hydroxyl groups to terminate polyurethane/polyurea oligomers with isocyanate ends is used in UV curing resins in the coating field. The formed urethane bonds between the isocyanate and hydroxyl groups are generally stable even at high temperatures. In embodiments of the present invention, the urea bond formed between the tertiary amine of TBAEMA and isocyanate of the oligomer becomes labile when heated to suitable temperature (for example, about 100° C.), regenerating the isocyanate groups that will react with the chain extender(s) during thermal-cure to form high molecular weight polyurethane (PU). While it is possible to synthesize other (meth)acrylate containing isocyanate blocking functionality as generally used (such as N-vinylformamide,

20

Hydroxyethyl Ether (HQEE), 4,4'-Methylenebis(3-Chloro-2,6-Diethylaniline) (MCDEA), 4,4'-methylene-bis-(2,6 diethylaniline)(MDEA), 4,4'-Methylenebis(2-chloroaniline) (MOCA) are the preferred chain extenders.

25

30

35

40

45

50

55

60

65

To produce an ABPU, TBAEMA may be used to terminate the isocyanate end groups of the prepolymer, which is derived from isocyanate tipped polyols. The polyols (preferably with hydroxyl functionality of 2) used can be polyethers [especially polytetramethylene oxide (PTMO), polypropylene glycol (PPG)], polyesters [polycaprolactone (PCL), polycarbonate, etc.], polybutadiene and block copolymers such as PCL and PTMO block copolymer (Capa 7201A of Perstop, Inc.). The molecular weight of these polyols can be 500 to 6000 Da, and 500-2000 Da are preferred. In the presence of a catalyst (e.g., stannous octoate with 0.1-0.3 wt % to the weight of polyol; other tin catalysts or amine catalysts), diisocyanate (e.g., toluene diisocyanate (TDI), methylene diphenyl diisocyanate (MDI), hexamethylene diisocyanate (HDI), isophorone diisocyanate (IPDI), hydrogenated MDI (HMDI), para-phenyl diisocyanate (PPDI) etc.) is added to the polyol (or the reverse order; preferably the polyol being added to the isocyanate) with certain molar ratio (larger than 1:1; preferably, no less than 2:1 and 2:1 is mostly preferred) to make a prepolymer with residual isocyanate groups (50~100° C.). TBAEMA is then added to the reaction [Note: moles (TBAEMA)\*2+moles(OH)=moles(isocyanate)] to cap the remaining isocyanate groups, resulting in ABPU (under 40-70° C.). Radical inhibitors such as hydroquinone (100-500 ppm) can be used to inhibit polymerization of (meth)acrylate during the reaction.

In general, a three-dimensional product of the foregoing methods comprises (i) a linear thermoplastic polyurethane, polyurea, or copolymer thereof (e.g., poly(urethane-urea)), (ii) a cross-linked thermoset polyurethane, polyurea, or copolymer thereof (e.g., poly(urethane-urea)), or (iii) combinations thereof (optionally blended with de-blocked blocking group which is copolymerized with the reactive diluents(s), for example as an interpenetrating polymer network, a semi-interpenetrating polymer network, or as a sequential interpenetrating polymer network). In some example embodiments, the three-dimensional product may also include unreacted photoinitiator remaining in the three-dimensional formed object. For example, in some embodiments, from 0.1 or 0.2 percent by weight to 1, 2 or 4 percent by weight of the photoinitiator may remain in the three-

41

dimensional formed object or the photoinitiator may be present in lower amounts or only a trace amount. In some example embodiments, the three-dimensional product may also include reacted photoinitiator fragments. For example, in some embodiments, the reacted photoinitiator fragments may be remnants of the first cure forming the intermediate product. For example, from 0.1 or 0.2 percent by weight to 1, 2 or 4 percent by weight of reacted photoinitiator fragments may remain in the three-dimensional formed object or the reacted photoinitiator fragments may be present in lower amounts or only a trace amount. In example embodiments, a three-dimensional product may comprise, consist of or consist essentially of all or any combination of a linear thermoplastic polyurethane, a cross-linked thermoset polyurethane, unreacted photoinitiator and reacted photoinitiator materials.

While this embodiment has been described above primarily with respect to reactive blocking groups, it will be appreciated that unreactive blocking groups may be employed as well.

In addition, while less preferred, it will be appreciated that processes as described above may also be carried out without a blocking agent, while still providing dual cure methods and products of the present invention.

In addition, while this embodiment has been described primarily with diol and diamine chain extenders, it will be appreciated that chain extenders with more than two reactive groups (polyol and polyamine chain extenders such as triols and triamine chain extenders) may be used to three dimensional objects comprised of a crosslinked thermoset polyurethane, polyurea, or copolymer thereof (e.g., poly(urethane-urea)).

These materials may be used in bottom-up additive manufacturing techniques such as the continuous liquid interface printing techniques described herein, or other additive manufacturing techniques as noted above and below.

#### B. Dual Hardening Polymerizable Liquids Employing Blocked Diisocyanates and Thermally Cleavable Blocking Groups.

Another embodiment provides a method of forming a three-dimensional object comprised of polyurethane, polyurea, or copolymer thereof (e.g., poly(urethane-urea)), the method comprising:


- providing a carrier and an optically transparent member having a build surface, the carrier and the build surface defining a build region therebetween;
- filling the build region with a polymerizable liquid, the polymerizable liquid comprising a mixture of (i) a blocked or reactive blocked diisocyanate, (ii) a polyol and/or polyamine, (iii) a chain extender, (iv) a photoinitiator, and (v) optionally but in some embodiments preferably a reactive diluent (vi) optionally but in some embodiments preferably a pigment or dye, (vii) optionally but in some embodiments preferably a filler (e.g. silica),
- irradiating the build region with light through the optically transparent member to form a solid blocked diisocyanate scaffold from the blocked diisocyanate, and optionally the reactive diluent and advancing the carrier away from the build surface to form a three-dimensional intermediate having the same shape as, or a shape to be imparted to, the three-dimensional object, with the intermediate containing the chain extender and polyol and/or polyamine; and then
- heating or microwave irradiating the three-dimensional intermediate sufficiently (e.g., sufficiently to de-block the blocked diisocyanate and form an

42

unblocked diisocyanate that in turn polymerizes with the chain extender and polyol and/or polyamine) to form the three-dimensional product comprised of polyurethane, polyurea, or copolymer thereof (e.g., poly(urethane-urea)), from the three-dimensional intermediate.


In some embodiments, the blocked or reactive blocked diisocyanate comprises a compound of the formula A'-X'-A', where X' is a hydrocarbyl group and each A' is an independently selected substituent of Formula (X')

Formula (X')

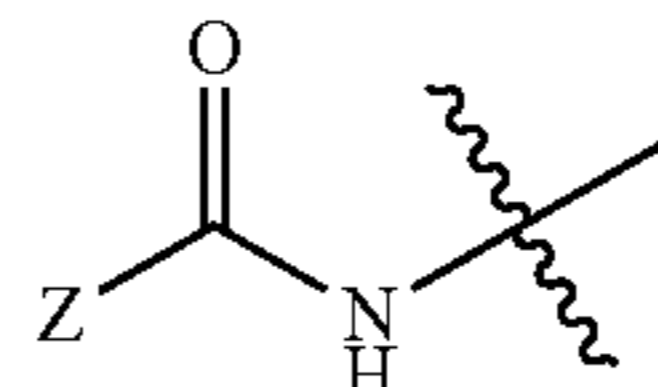


where Z is a blocking group, the blocking group optionally having a reactive terminal group (e.g., a polymerizable end group such as an epoxy, alkene, alkyne, or thiol end group, for example an ethylenically unsaturated end group such as a vinyl ether). In a particular example, each A' is an independently selected substituent of Formula (XI')

Formula (XI')

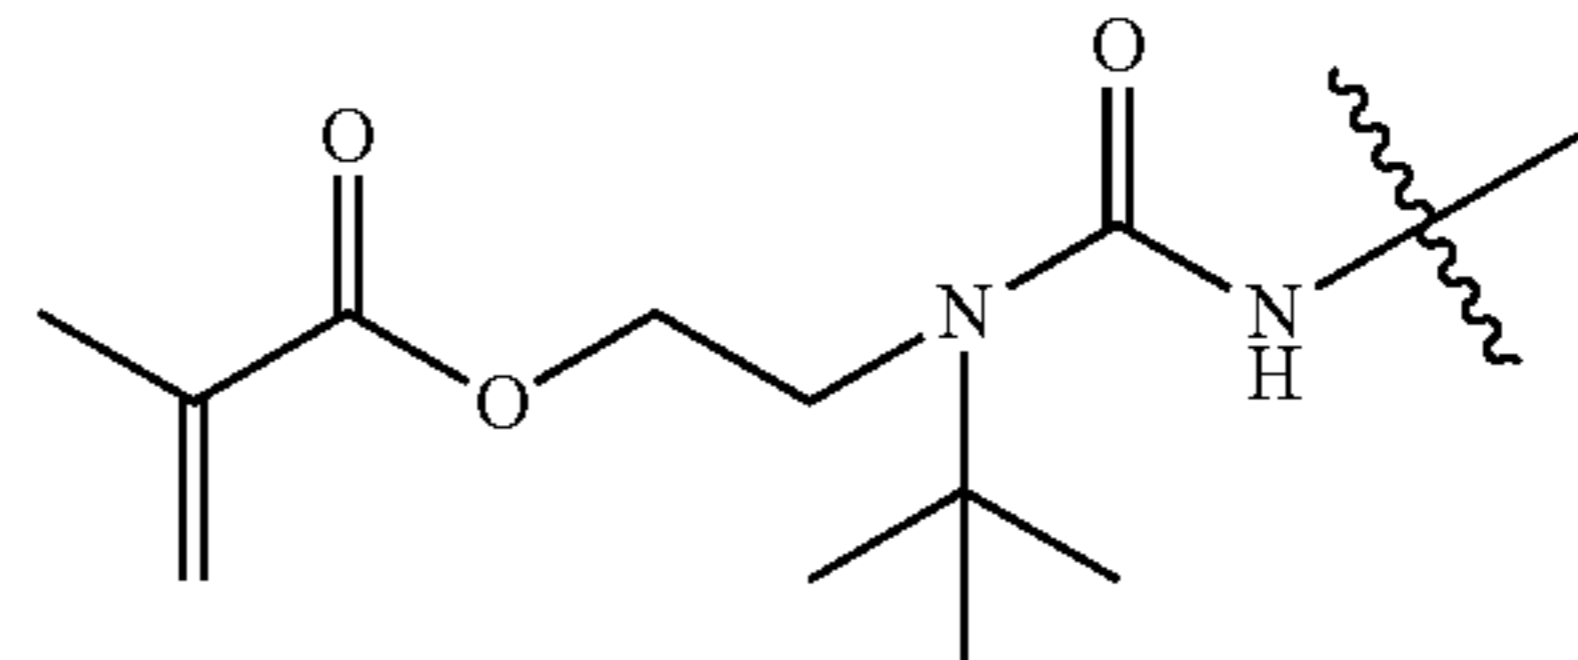


Other constituents and steps of these methods are carried out in like manner as described in section 9a above.

In a non-limiting example, a blocked diisocyanate is prepared as shown in the Scheme below. Such blocked diisocyanates may be used in methods as shown in FIG. 25B.

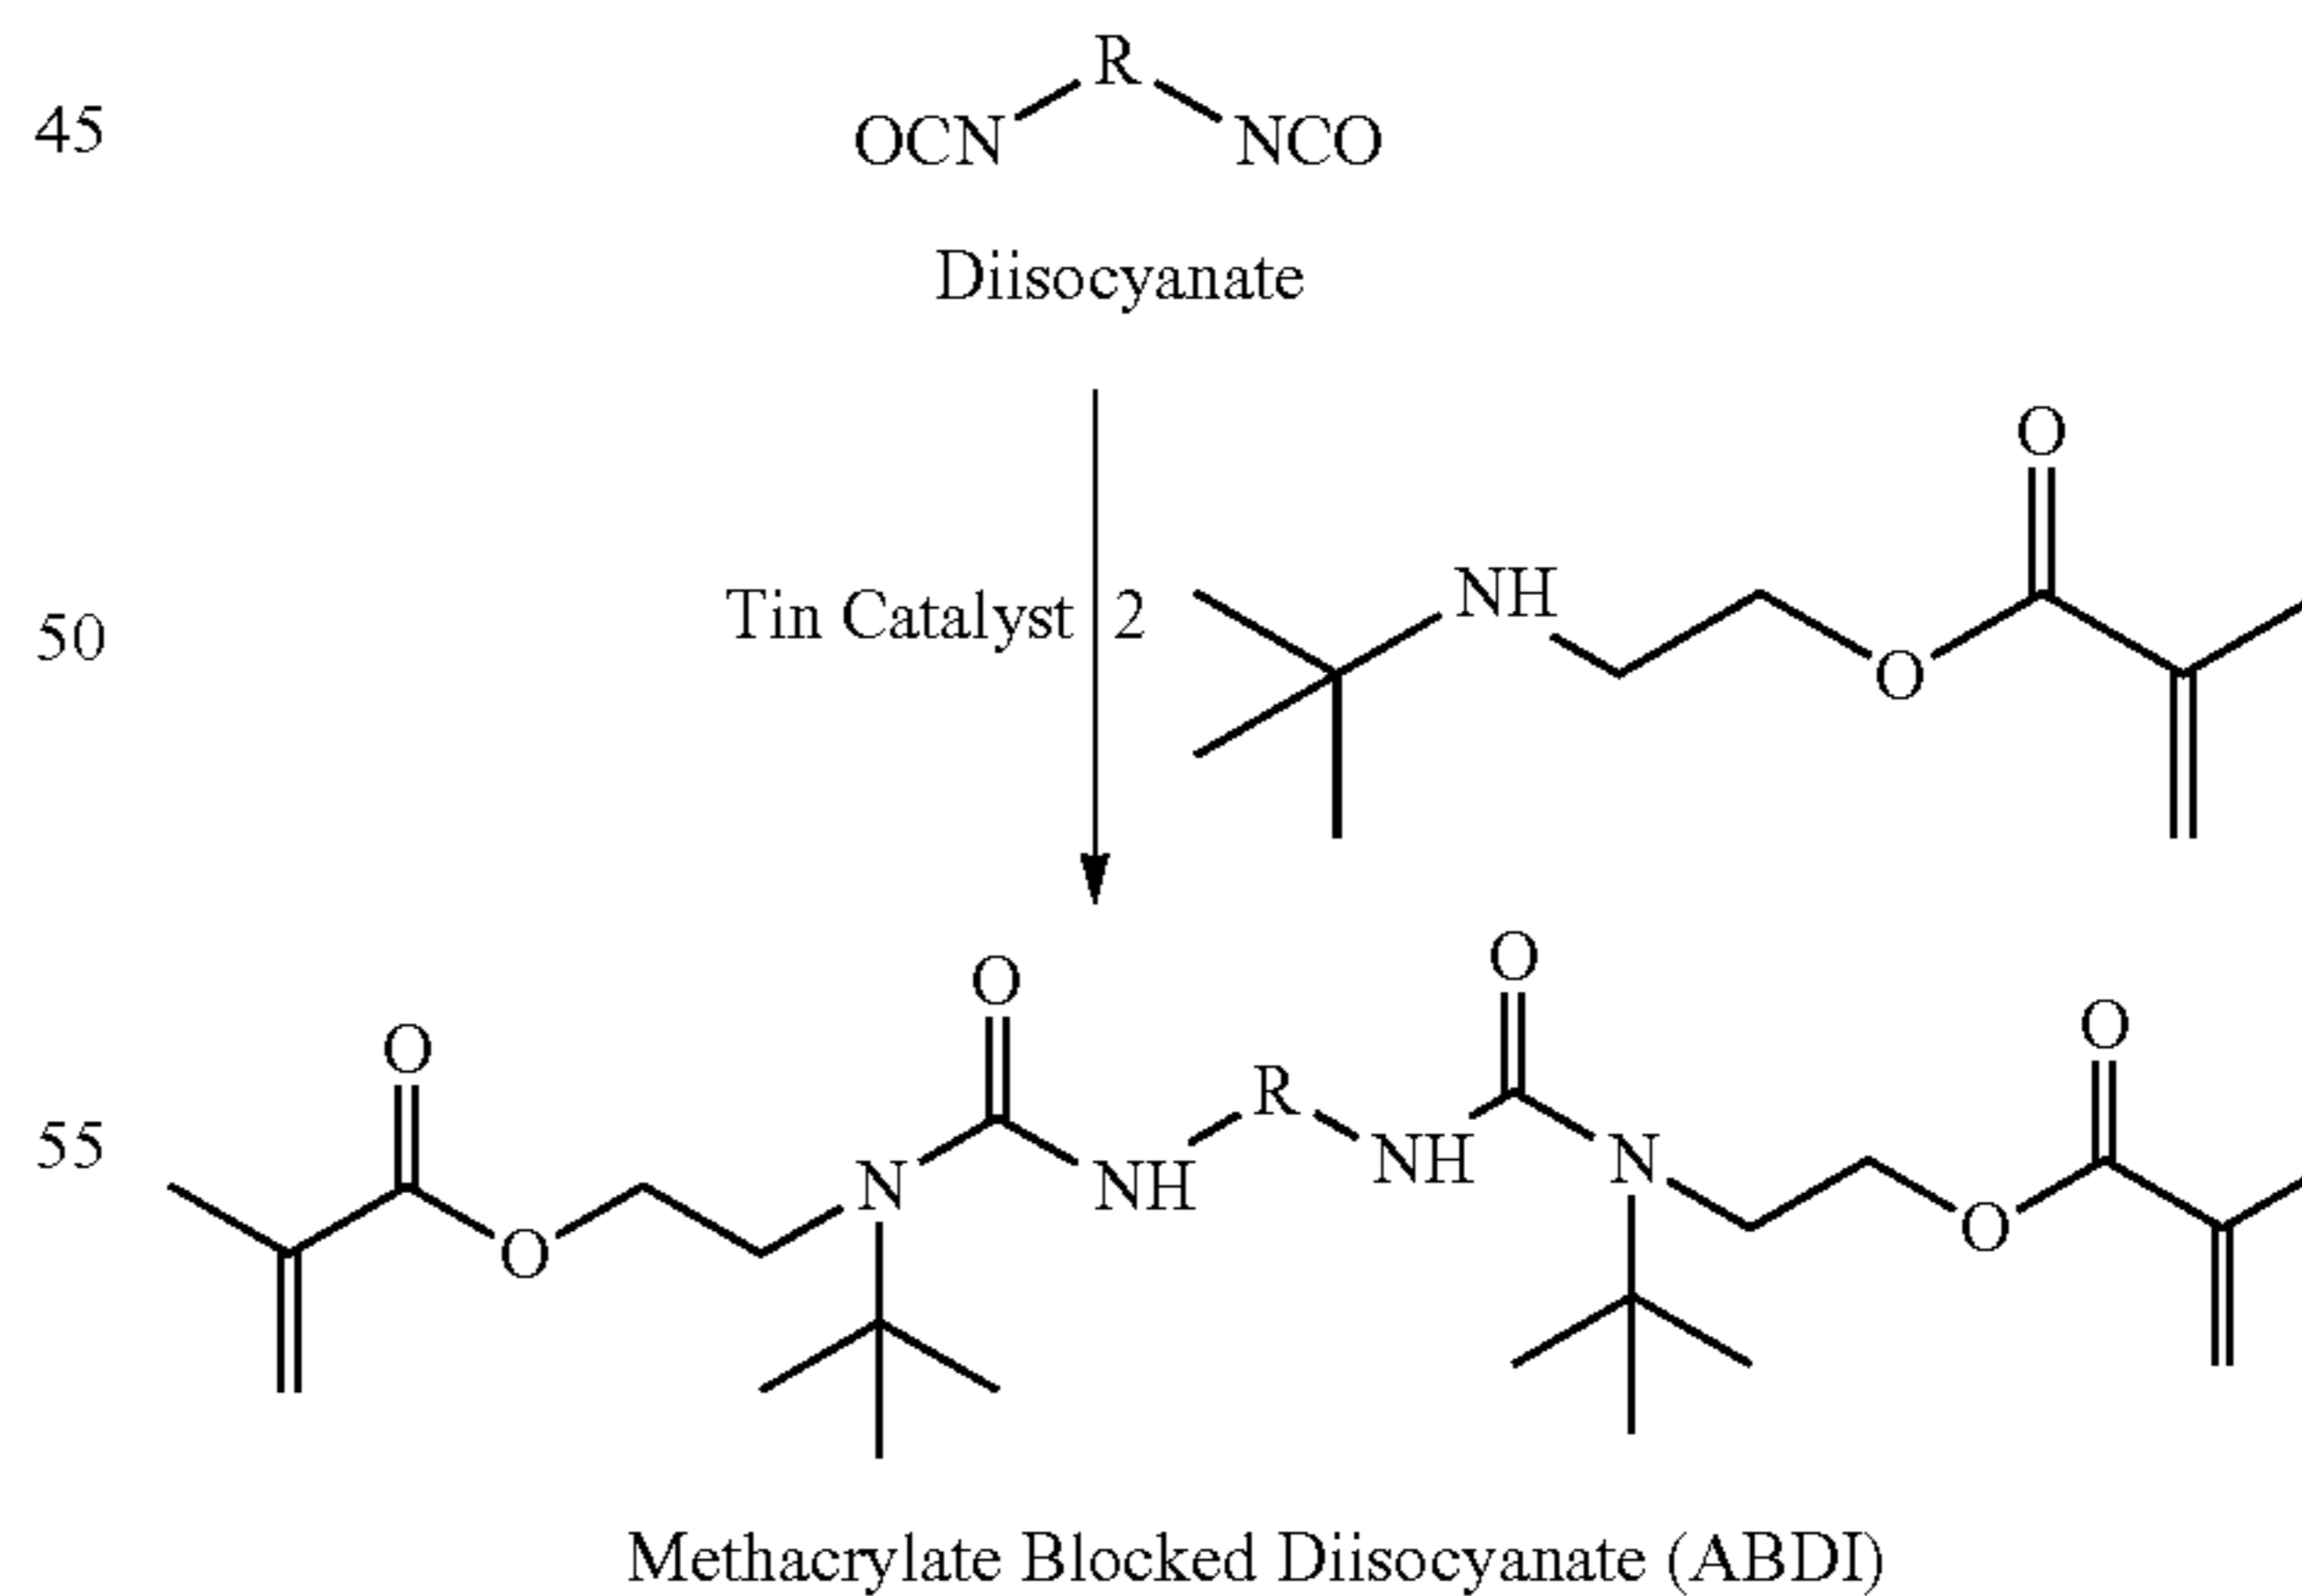

Without wishing to be bound by any particular underlying mechanism, in some embodiments, during thermal cure, the blocking agent is cleaved and the chain extender reacts to form thermoplastic or thermoset polyurethane, polyurea, or a copolymer thereof (e.g., poly(urethane-urea)), for example as shown below:



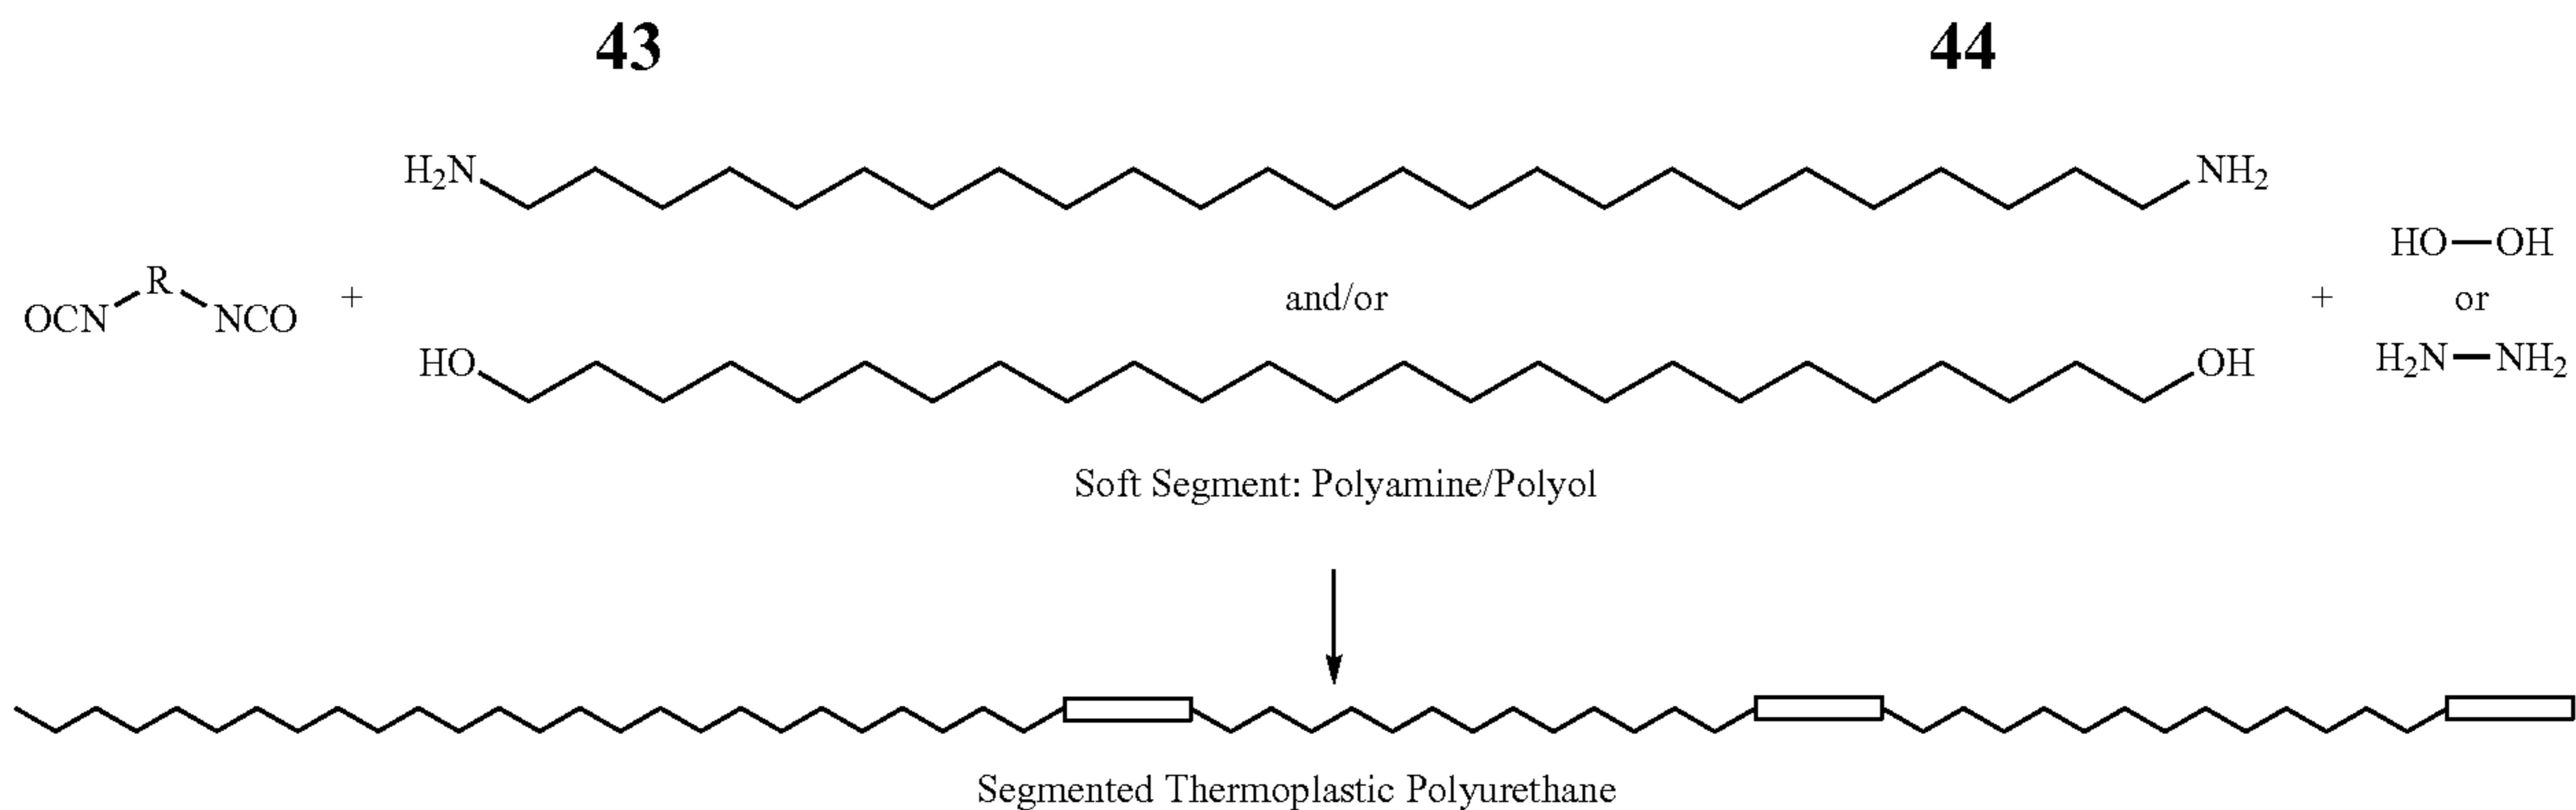

15

In an alternative mechanism, the chain extender reacts with the blocked diisocyanate, eliminates the blocking agent, in the process forming thermoplastic or thermoset polyurethane, polyurea, or a copolymer thereof (e.g., poly(urethane-urea)).

In general, a three-dimensional product of the foregoing methods comprises (i) a linear thermoplastic polyurethane, polyurea, or copolymer thereof (e.g., poly(urethane-urea)), a (ii) cross-linked thermoset polyurethane, polyurea, or copolymer thereof (e.g., poly(urethane-urea)), or (iii) combinations thereof (optionally blended with de-blocked blocking group which is copolymerized with the reactive diluents(s), for example as an interpenetrating polymer network, a semi-interpenetrating polymer network, or as a sequential interpenetrating polymer network). In some example embodiments, the three-dimensional product may also include unreacted photoinitiator remaining in the three-dimensional formed object. For example, in some embodiments, from 0.1 or 0.2 percent by weight to 1, 2 or 4 percent by weight of the photoinitiator may remain in the three-dimensional formed object or the photoinitiator may be present in lower amounts or only a trace amount. In some example embodiments, the three-dimensional product may also include reacted photoinitiator fragments. For example, in some embodiments, the reacted photoinitiator fragments may be remnants of the first cure forming the intermediate product. For example, from 0.1 or 0.2 percent by weight to 1, 2 or 4 percent by weight of reacted photoinitiator fragments may remain in the three-dimensional formed object or the reacted photoinitiator fragments may be present in lower amounts or only a trace amount. In example embodiments, a three-dimensional product may comprise, consist of or consist essentially of all or any combination of a linear thermoplastic polyurethane, a cross-linked thermoset polyurethane, unreacted photoinitiator and reacted photoinitiator materials.

While this embodiment has been described above primarily with respect to reactive blocking groups, it will be appreciated that unreactive blocking groups may be employed as well.

In addition, while less preferred, it will be appreciated that processes as described above may also be carried out without a blocking agent, while still providing dual cure methods and products of the present invention.

In addition, while this embodiment has been described primarily with diol and diamine chain extenders, it will be appreciated that chain extenders with more than two reactive groups (polyol and polyamine chain extenders such as triols and triamine chain extenders) may be used to three dimensional objects comprised of a crosslinked thermoset polyurethane, polyurea, or copolymer thereof (e.g., poly(urethane-urea)).

These materials may be used in bottom-up additive manufacturing techniques such as the continuous liquid interface printing techniques described herein, or other additive manufacturing techniques as noted above and below.


#### 20 C. Dual Hardening Polymerizable Liquids Employing Blocked Chain Extenders and Thermally Cleavable Blocking Groups.

Another embodiment provides a method of forming a three-dimensional object comprised of polyurethane, polyurea, or copolymer thereof (e.g., poly(urethane-urea)), the method comprising:

- (a) providing a carrier and an optically transparent member having a build surface, the carrier and the build surface defining a build region therebetween;
- (b) filling the build region with a polymerizable liquid, the polymerizable liquid comprising a mixture of (i) a polyol and/or polyamine, (ii) a blocked or reactive blocked diisocyanate chain extender, (iii) optionally one or more additional chain extenders, (iv) a photoinitiator, and (v) optionally but in some embodiments preferably a reactive diluent (vi) optionally but in some embodiments preferably a pigment or dye, (vii) optionally but in some embodiments preferably a filler (e.g. silica);
- (c) irradiating the build region with light through the optically transparent member to form a solid blocked chain diisocyanate chain extender scaffold from the blocked or reactive blocked diisocyanate chain extender and optionally the reactive diluent and advancing the carrier away from the build surface to form a three-dimensional intermediate having the same shape as, or a shape to be imparted to, the three-dimensional object, with the intermediate containing the polyol and/or polyamine and optionally one or more additional chain extenders; and then
- (d) heating or microwave irradiating the three-dimensional intermediate sufficiently to form the three-dimensional product comprised of polyurethane, polyurea, or copolymer thereof (e.g., poly(urethane-urea)), from the three-dimensional intermediate (e.g., heating or microwave irradiating sufficiently to de-block the blocked diisocyanate chain extender to form an unblocked diisocyanate chain extender that in turn polymerizes with the polyol and/or polyamine and optionally one or more additional chain extenders).

In some embodiments, the blocked or reactive blocked diisocyanate chain extender comprises a compound of the formula A"-X"-A", where X" is a hydrocarbyl group, and each A" is an independently selected substituent of Formula (X"):


45

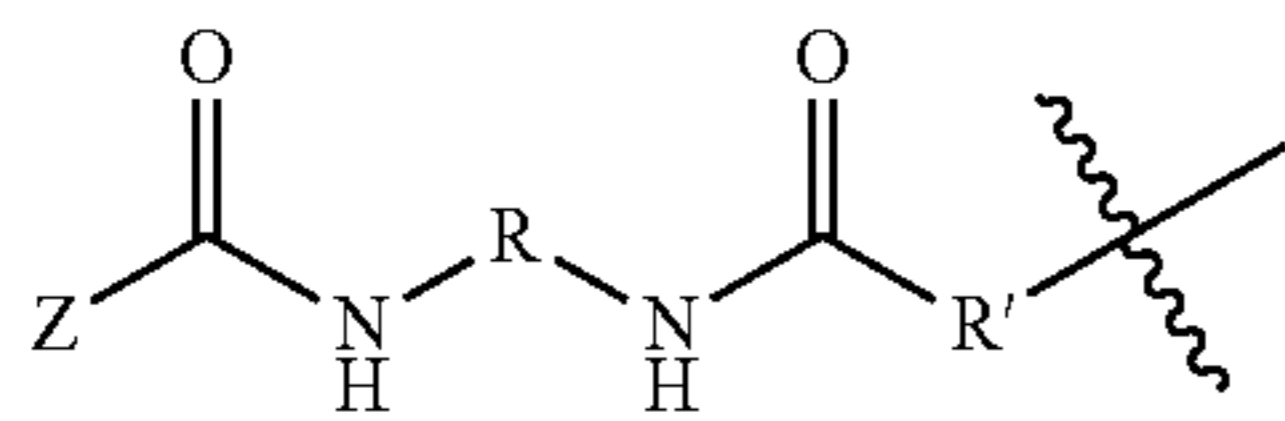

Formula (X'')

where R is a hydrocarbyl group, R' is O or NH, and Z is a blocking group, the blocking group optionally having a reactive terminal group (e.g., a polymerizable end group such as an epoxy, alkene, alkyne, or thiol end group, for example an ethylenically unsaturated end group such as a vinyl ether). In a particular example, each A'' is an independently selected substituent of Formula (XI'')

46

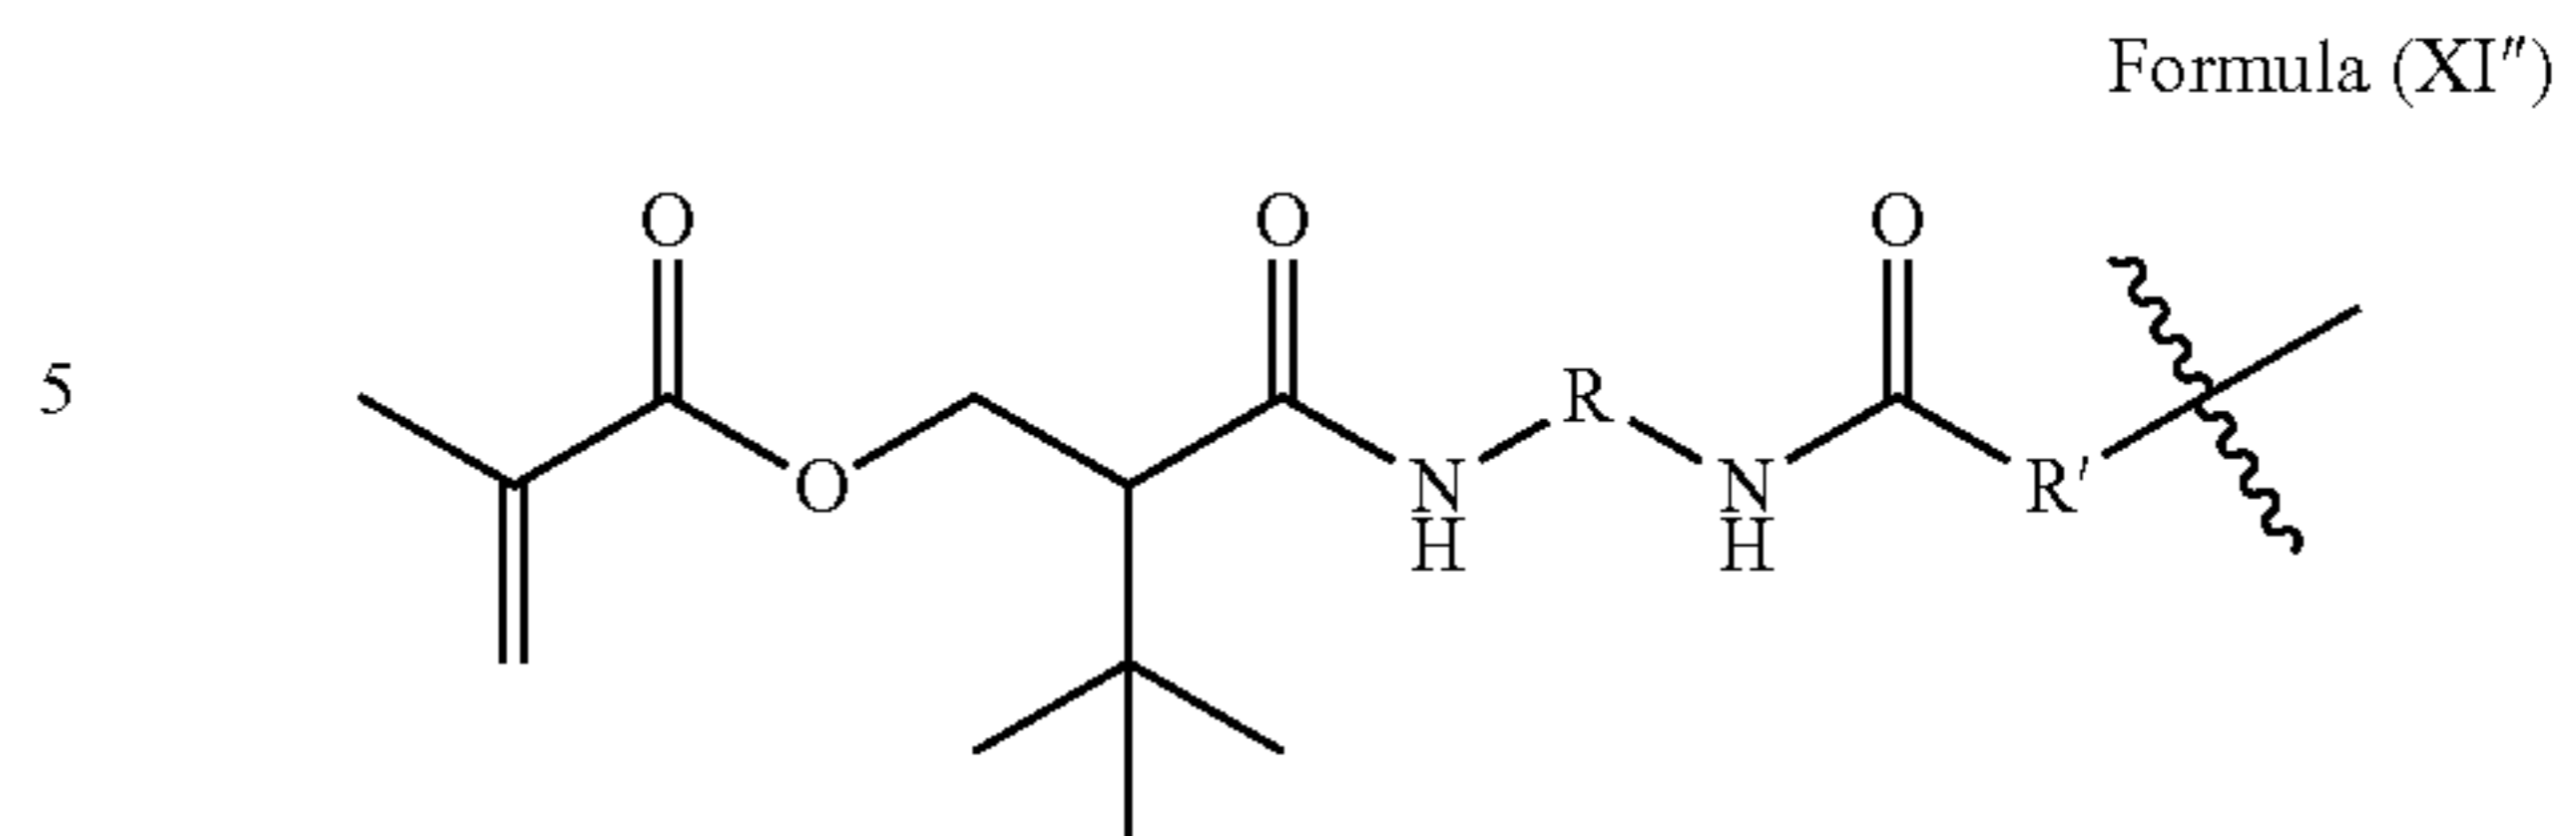


Formula (XI'')


where R and R' are as given above.


Other constituents and steps employed in carrying out these methods may be the same as described in section 9A above.

An example of the preparation of a blocked diol chain extender is shown in the Scheme below.

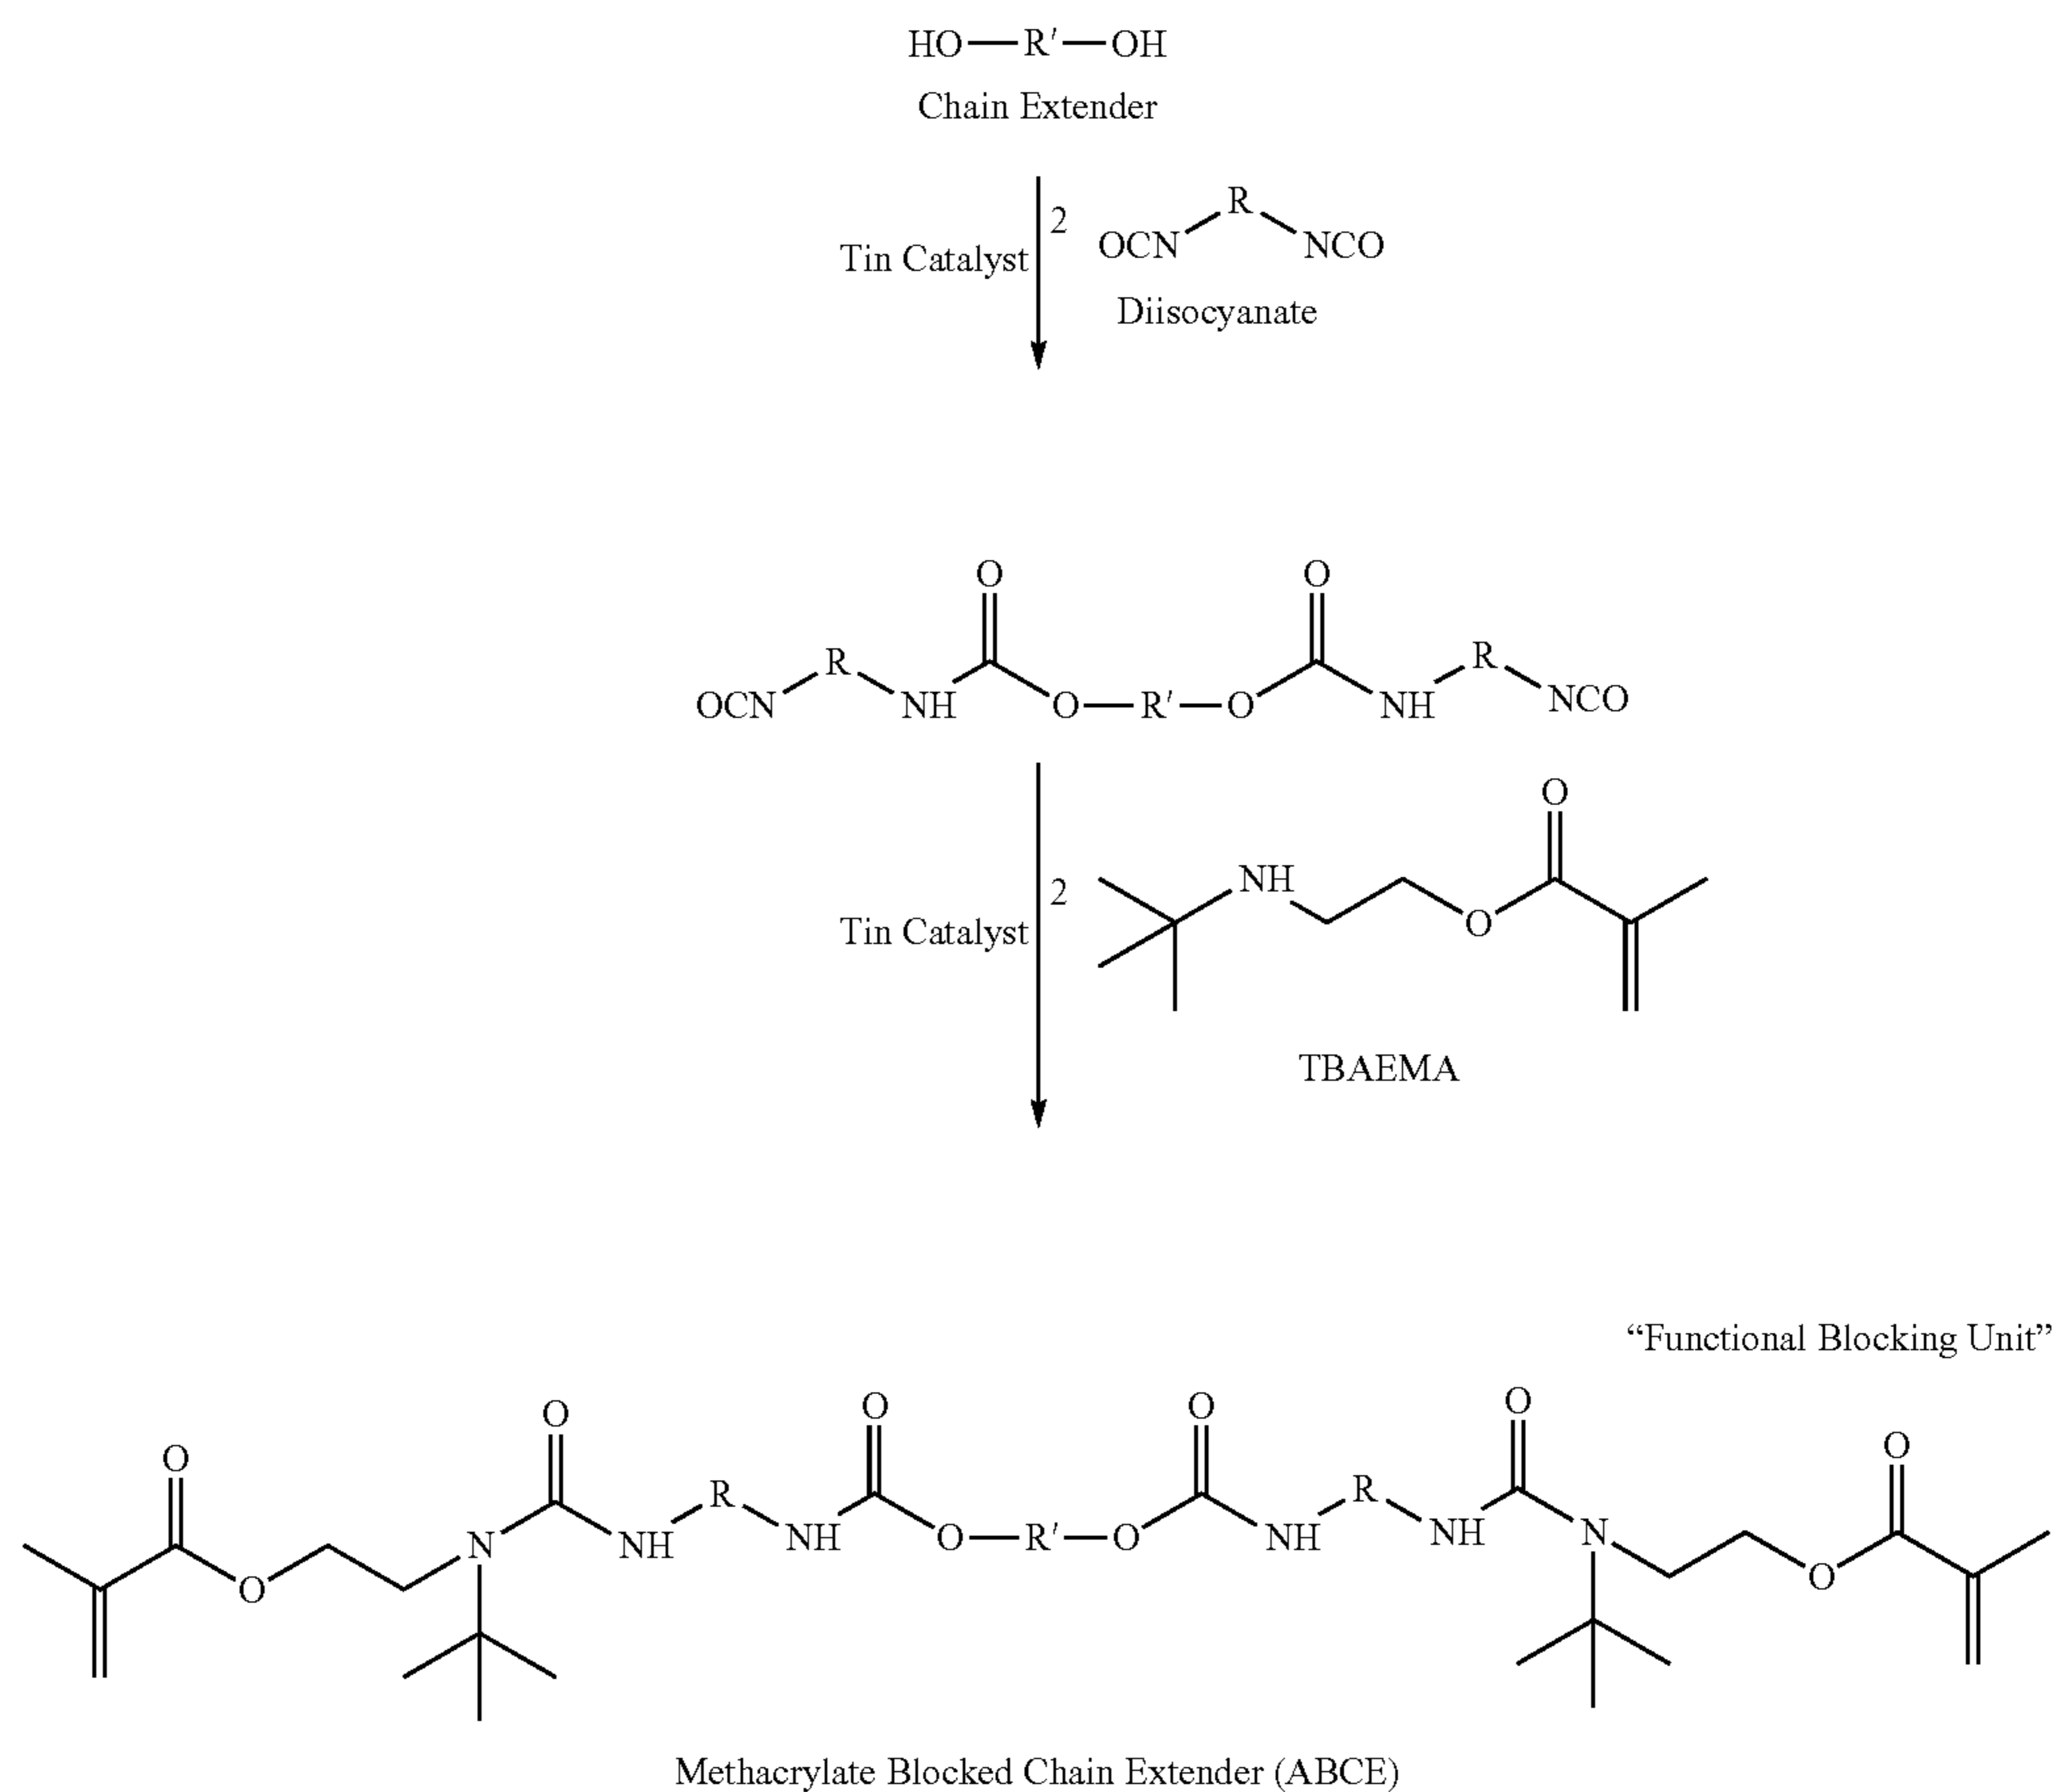

An example of the preparation of a blocked diamine chain extender is shown in the Scheme below:


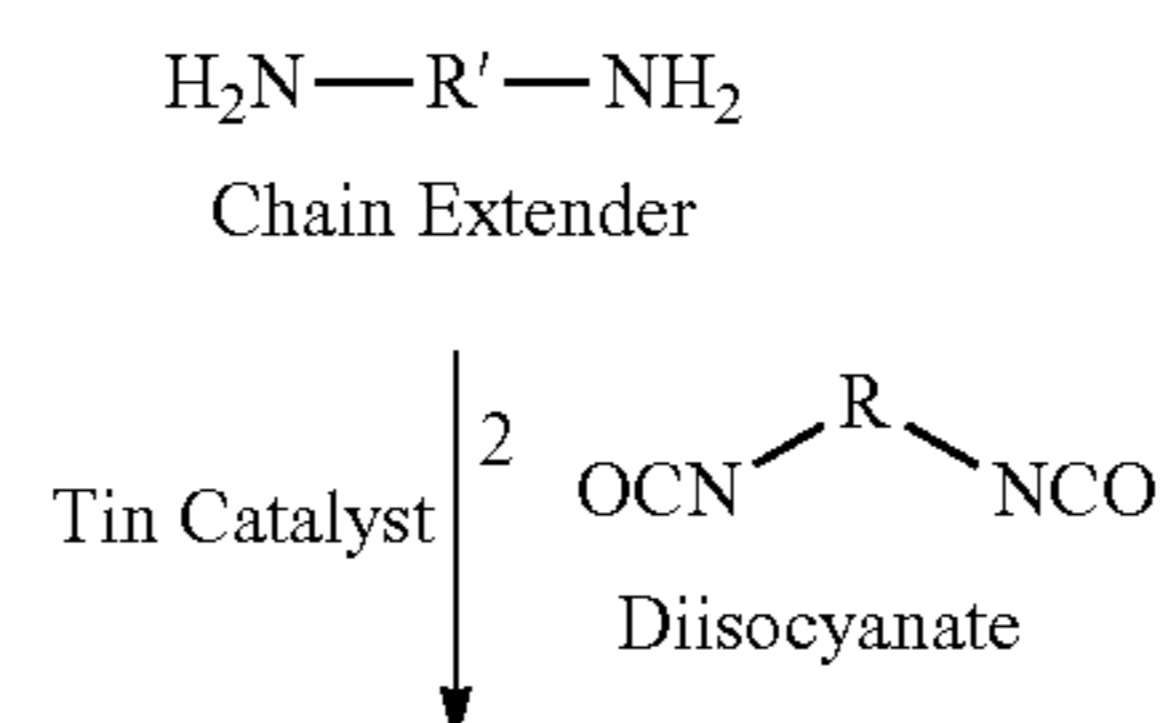


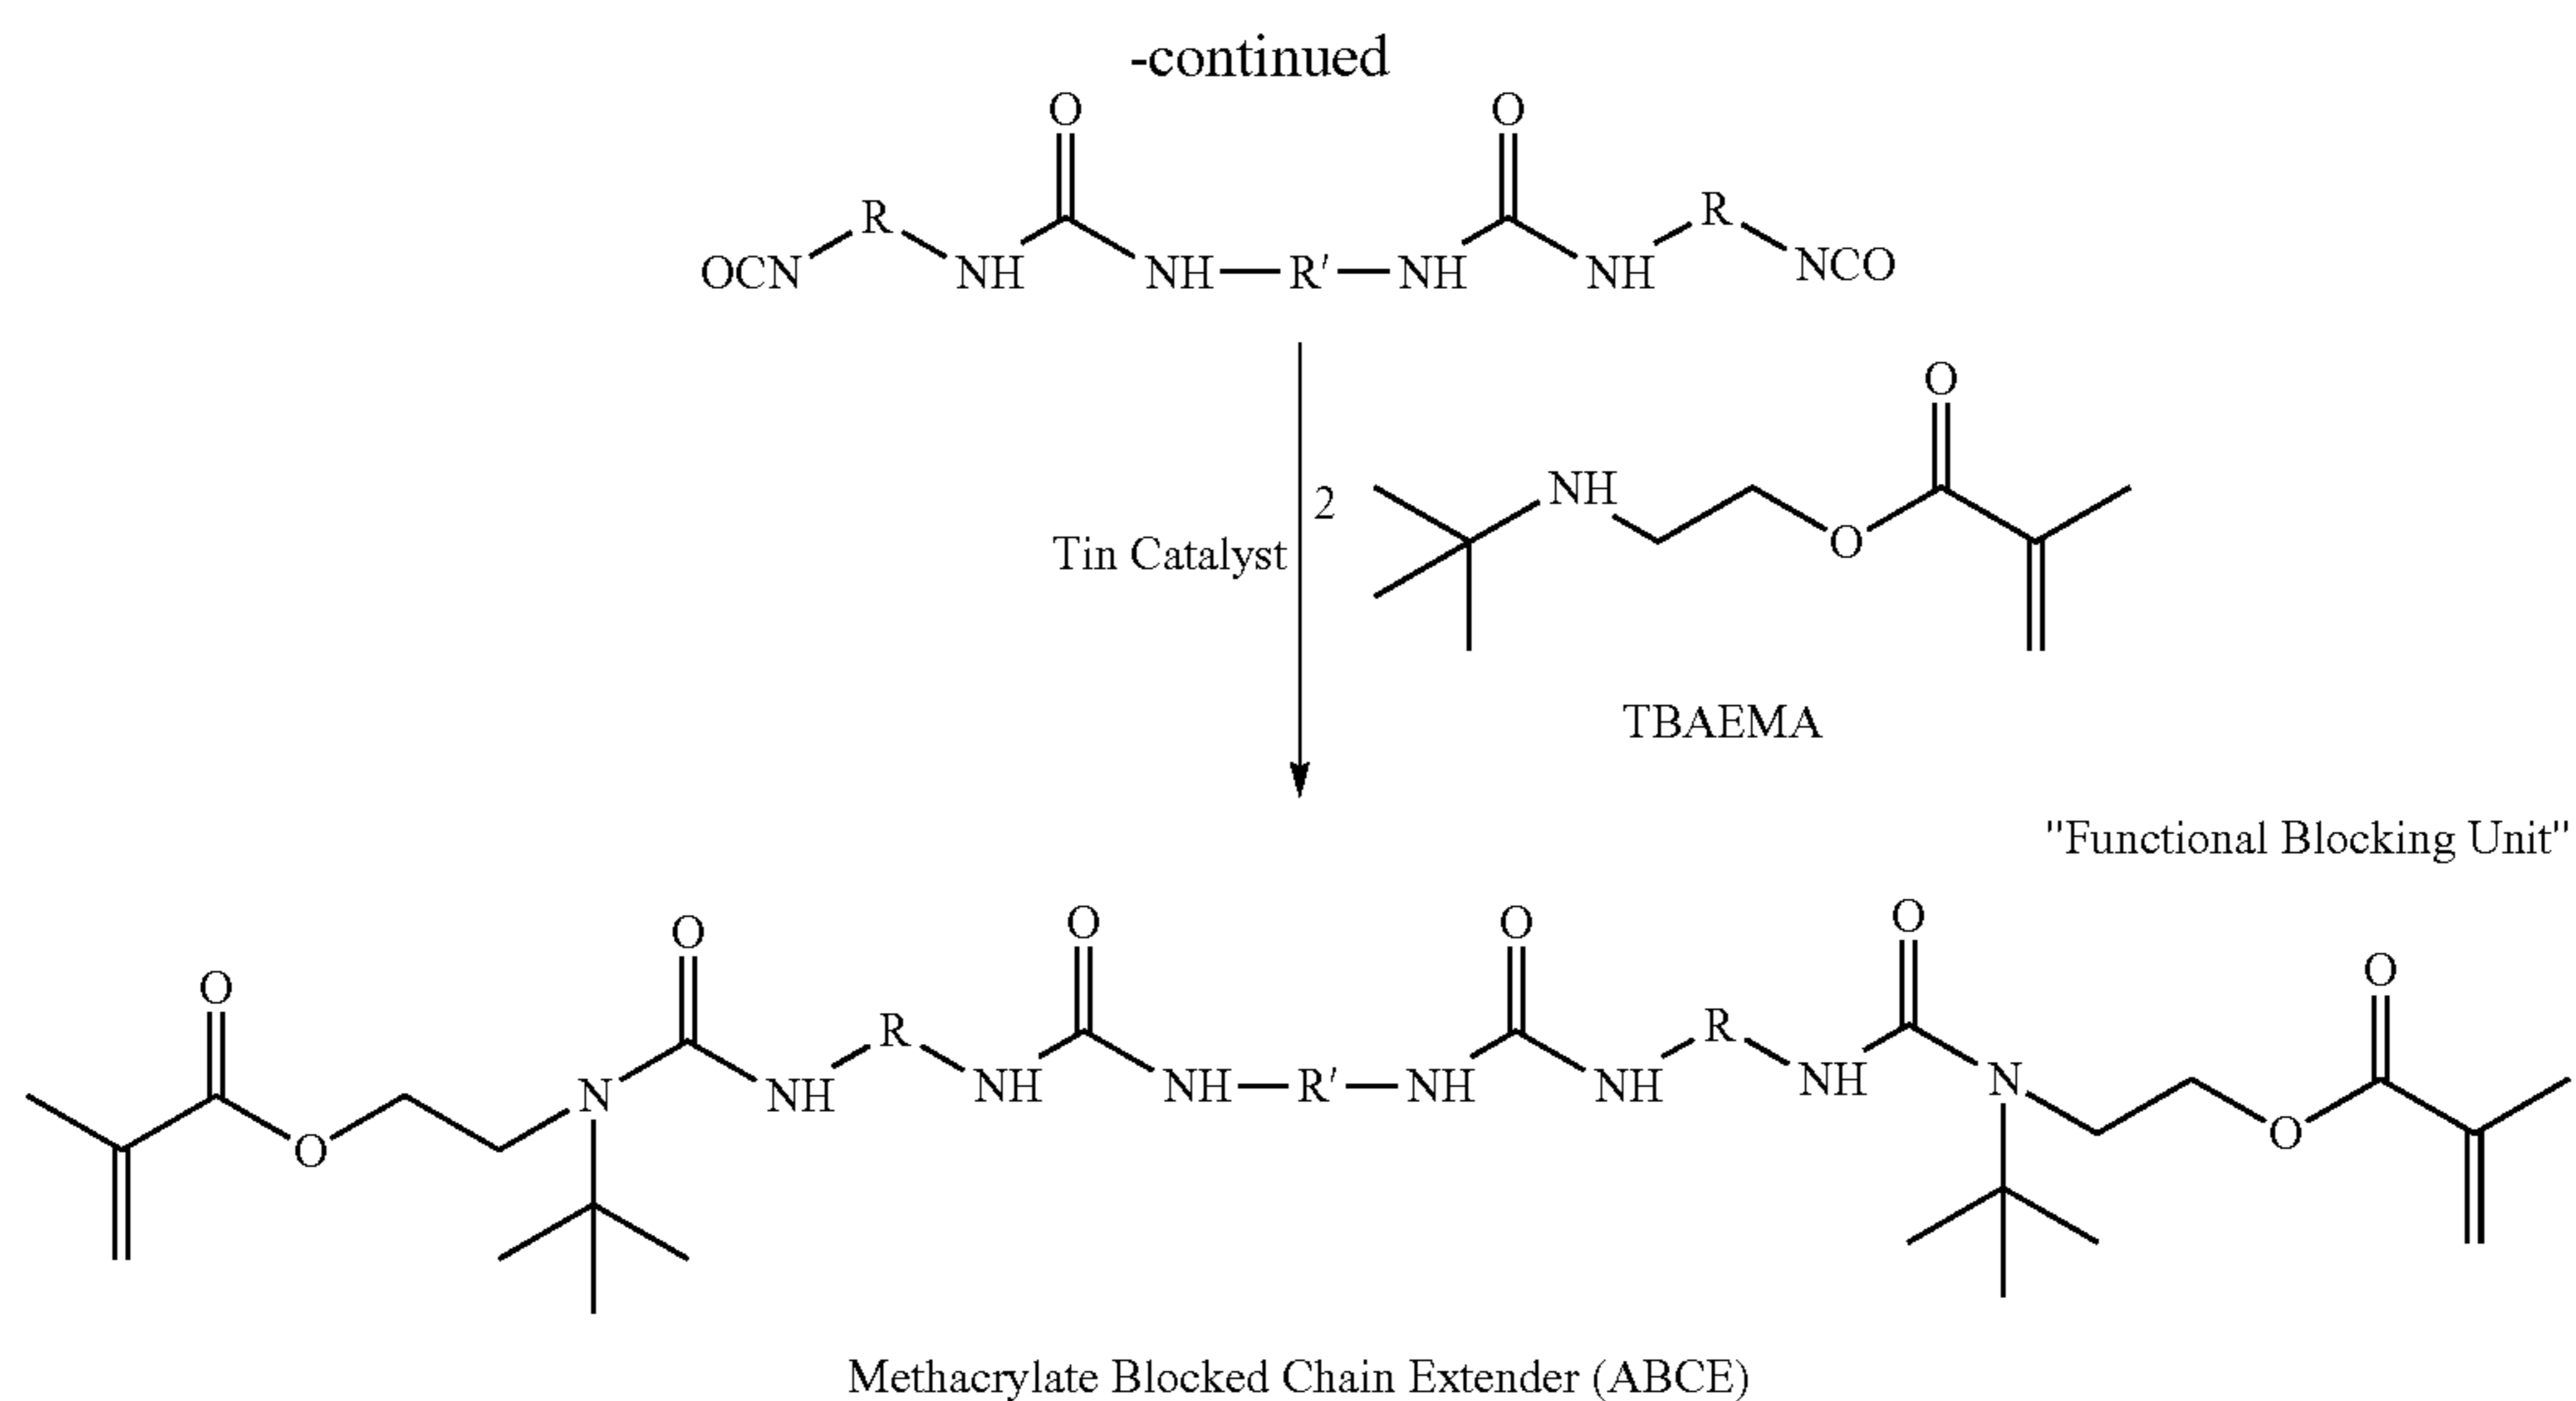

An example of method of the present invention carried out with the materials above is given in the FIG. 25C.

Without wishing to be bound to any underlying mechanism of the invention, in some embodiments, during thermal cure, (a) the blocked isocyanate-capped chain extender reacts either directly with soft segment and/or chain extender amine or alcohol groups, displacing the blocking

agent; or (b) the blocked isocyanate-capped chain extender is cleaved and diisocyanate-capped chain extender is reformed and reacts with soft segments and additional chain extender if necessary to yield thermoplastic or thermoset polyurethane, polyurea, or copolymer thereof (e.g., poly(urethane-urea)), such as follows:

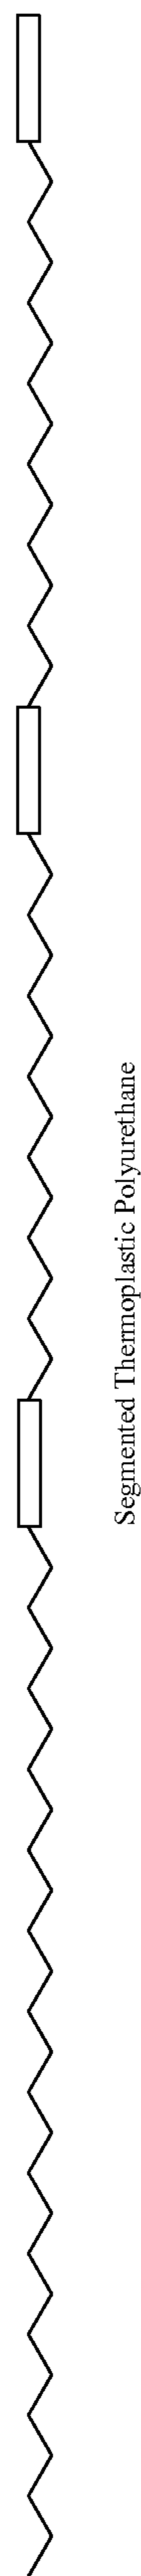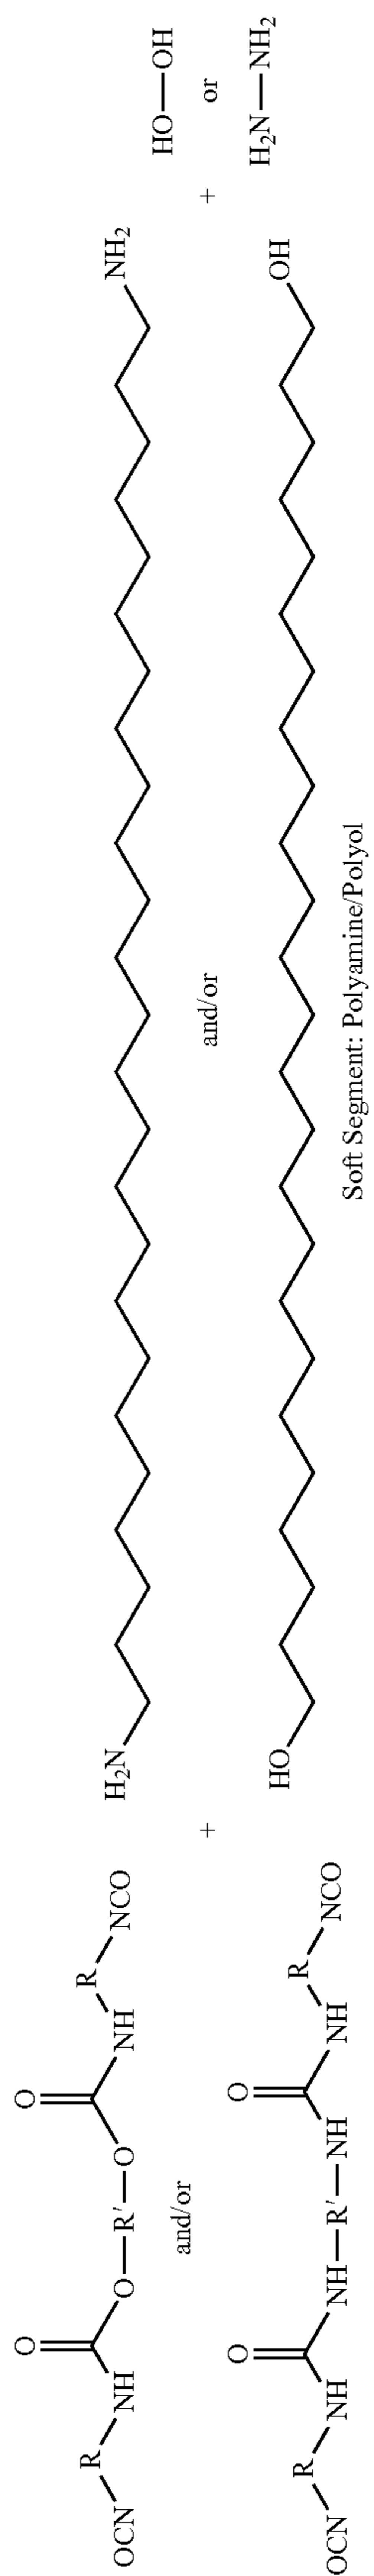

An alternative mechanism analogous to that described in section B above may also be implemented or employed.

In general, a three-dimensional product of the foregoing methods comprises (i) a linear thermoplastic polyurethane, polyurea, or copolymer thereof (e.g., poly(urethane-urea)), (ii) a cross-linked thermoset polyurethane, polyurea, or copolymer thereof (e.g., poly(urethane-urea)), or (iii) combinations thereof (optionally blended with de-blocked blocking group which is copolymerized with the reactive diluents(s), for example as an interpenetrating polymer network, a semi-interpenetrating polymer network, or as a sequential interpenetrating polymer network). In some example embodiments, the three-dimensional product may also include unreacted photoinitiator remaining in the three-dimensional formed object. For example, in some embodiments, from 0.1 or 0.2 percent by weight to 1, 2 or 4 percent by weight of the photoinitiator may remain in the three-dimensional formed object or the photoinitiator may be present in lower amounts or only a trace amount. In some example embodiments, the three-dimensional product may also include reacted photoinitiator fragments. For example, in some embodiments, the reacted photoinitiator fragments may be remnants of the first cure forming the intermediate product. For example, from 0.1 or 0.2 percent by weight to 1, 2 or 4 percent by weight of reacted photoinitiator fragments may remain in the three-dimensional formed object or the reacted photoinitiator fragments may be present in lower amounts or only a trace amount. In example embodiments, a three-dimensional product may comprise, consist of or consist essentially of all or any combination of a linear thermoplastic polyurethane, a cross-linked thermoset polyurethane, unreacted photoinitiator and reacted photoinitiator materials.

While this embodiment has been described above primarily with respect to reactive blocking groups (that is, blocking groups containing polymerizable moieties), it will be appreciated that unreactive blocking groups may be employed as well.

In addition, while less preferred, it will be appreciated that processes as described above may also be carried out without a blocking agent, while still providing dual cure methods and products of the present invention.

In addition, while this embodiment has been described primarily with diol and diamine chain extenders, it will be appreciated that chain extenders with more than two reactive groups (polyol and polyamine chain extenders such as triols and triamine chain extenders) may be used to form three dimensional objects comprised of a crosslinked thermoset polyurethane, polyurea, or copolymer thereof (e.g., poly(urethane-urea)).

These materials may be used in bottom-up additive manufacturing techniques such as the continuous liquid interface printing techniques described herein, or other additive manufacturing techniques as noted above and below.

Those skilled in the art will appreciate that systems as described in Ying and Cheng, Hydrolyzable Polyureas Bearing Hindered Urea Bonds, *JACS* 136, 16974 (2014), may be used in carrying out the methods described herein.

X. Articles Comprised of Interpenetrating Polymer Networks (IPNs) Formed from Dual Hardening Polymerizable Liquids.

In some embodiments, polymerizable liquids comprising dual hardening systems such as described above are useful in forming three-dimensional articles that in turn comprise interpenetrating polymer networks. This area has been noted by Sperling at Lehigh University and K. C. Frisch at the University of Detroit, and others.

In non-limiting examples, the polymerizable liquid and method steps are selected so that the three-dimensional object comprises the following:

Sol-Gel Compositions.

This may be carried out with an amine (ammonia) permeable window or semipermeable member. In the system discussed here, tetraethyl orthosilicate (TEOS), epoxy (diglycidyl ether of Bisphenol A), and 4-amino propyl triethoxysilane are added to a free radical crosslinker and in the process the free radical crosslinker polymerizes and contain the noted reactants which are then reacted in another step or stage. Reaction requires the presence of water and acid. Photoacid generators (PAGs) could optionally be added to the mixture described above to promote the reaction of the silica based network. Note that if only TEOS is included one will end up with a silica (glass) network. One could then increase the temperature to remove the organic phase and be left with a silica structure that would be difficult to prepare by more conventional methods. Many variations (different polymeric structures) can be prepared by this process in addition to epoxies including urethanes, functionalized polyols, silicone rubber etc.)

Hydrophobic-Hydrophilic IPNs.

Prior IPN research contained a number of examples for hydrophobic-hydrophilic networks for improved blood compatibility as well as tissue compatibility for biomedical parts. Poly(hydroxyethyl(meth)acrylate) is a typical example of a hydrophilic component. Another option is to added poly(ethylene oxide) polyols or polyamines with a diisocyanate to produce polyurethane, polyurea, or copolymer thereof (e.g., poly(urethane-urea)), incorporated in the reactive system.

Phenolic Resins (Resoles).

Precursors to phenolic resins involve either phenolic resoles (formaldehyde terminal liquid oligomers) or phenolic novolacs (phenol terminal solid oligomers crosslinkable with hexamethyltetraamine). For the present process phenolic resoles can be considered. The viscosity thereof may be high but dilution with alcohols (methanol or ethanol) may be employed. Combination of the phenolic resole with the crosslinkable monomer can then provide a product formed from an IPN. Reaction of the phenolic resole to a phenolic resin can occur above 100° in a short time range. One variation of this chemistry would be to carbonize the resultant structure to carbon or graphite. Carbon or graphite foam is typically produced from phenolic foam and used for thermal insulation at high temperatures.

Polyimides.

Polyimides based on dianhydrides and diamines are amenable to the present process. In this case the polyimide monomers incorporated into the reactive crosslinkable monomer are reacted to yield an IPN structure. Most of the dianhydrides employed for polyimides may be crystalline at room temperature but modest amounts of a volatile solvent can allow a liquid phase. Reaction at modest temperatures (e.g., in the range of about 100° C.) is possible to permit polyimide formation after the network is polymerized.

Conductive Polymers.

the incorporation of aniline and ammonium persulfate into the polymerizable liquid is used to produce a conductive part. After the reactive system is polymerized and a post treatment with acid (such as HCl vapor), polymerization to polyaniline can then commence.

Natural Product Based IPNs.

Numerous of natural product based IPNs are known based on triglyceride oils such as castor oil. These can be incorporated into the polymerizable liquid along with a diisocya-

nate. Upon completion of the part the triglycerides can then be reacted with the diisocyanate to form a crosslinked polyurethane. Glycerol can of course also be used.

Sequential IPNs.

In this case, the molded crosslinked network are swollen with a monomer and free radical catalyst (peroxide) and optionally crosslinker followed by polymerization. The crosslinked triacylate system should imbibe large amounts of styrene, acrylate and/or methacrylate monomers allowing a sequential IPN to be produced.

Polyolefin Polymerization.

Polyolefin catalysts (e.g. metallocenes) can be added to the crosslinkable reactive system. Upon exposure of the part to pressurized ethylene (or propylene) or a combination (to produce EPR rubber) and temperature in the range of 100° C.) the part can then contain a moderate to substantial amount of the polyolefin. Ethylene, propylene and alpha olefin monomers should easily diffuse into the part to react with the catalyst at this temperature and as polymerization proceeds more olefin will diffuse to the catalyst site. A large number of parts can be post-polymerized at the same time.

XI. Fabrication Products.

A. Example Three-Dimensional (3D) Objects.

Three-dimensional products produced by the methods and processes of the present invention may be final, finished or substantially finished products, or may be intermediate products subject to further manufacturing steps such as surface treatment, laser cutting, electric discharge machining, etc., is intended. Intermediate products include products for which further additive manufacturing, in the same or a different apparatus, may be carried out). For example, a fault or cleavage line may be introduced deliberately into an ongoing "build" by disrupting, and then reinstating, the gradient of polymerization zone, to terminate one region of the finished product, or simply because a particular region of the finished product or "build" is less fragile than others.

Numerous different products can be made by the methods and apparatus of the present invention, including both large-scale models or prototypes, small custom products, miniature or microminiature products or devices, etc. Examples include, but are not limited to, medical devices and implantable medical devices such as stents, drug delivery depots, functional structures, microneedle arrays, fibers and rods such as waveguides, micromechanical devices, microfluidic devices, etc.

Thus in some embodiments the product can have a height of from 0.1 or 1 millimeters up to 10 or 100 millimeters, or more, and/or a maximum width of from 0.1 or 1 millimeters up to 10 or 100 millimeters, or more. In other embodiments, the product can have a height of from 10 or 100 nanometers up to 10 or 100 microns, or more, and/or a maximum width of from 10 or 100 nanometers up to 10 or 100 microns, or more. These are examples only: Maximum size and width depends on the architecture of the particular device and the resolution of the light source and can be adjusted depending upon the particular goal of the embodiment or article being fabricated.

In some embodiments, the ratio of height to width of the product is at least 2:1, 10:1, 50:1, or 100:1, or more, or a width to height ratio of 1:1, 10:1, 50:1, or 100:1, or more.

In some embodiments, the product has at least one, or a plurality of, pores or channels formed therein, as discussed further below.

The processes described herein can produce products with a variety of different properties. Hence in some embodiments the products are rigid; in other embodiments the products are flexible or resilient. In some embodiments, the

products are a solid; in other embodiments, the products are a gel such as a hydrogel. In some embodiments, the products have a shape memory (that is, return substantially to a previous shape after being deformed, so long as they are not deformed to the point of structural failure). In some embodiments, the products are unitary (that is, formed of a single polymerizable liquid); in some embodiments, the products are composites (that is, formed of two or more different polymerizable liquids). Particular properties will be determined by factors such as the choice of polymerizable liquid(s) employed.

In some embodiments, the product or article made has at least one overhanging feature (or "overhang"), such as a bridging element between two supporting bodies, or a cantilevered element projecting from one substantially vertical support body. Because of the unidirectional, continuous nature of some embodiments of the present processes, the problem of fault or cleavage lines that form between layers when each layer is polymerized to substantial completion and a substantial time interval occurs before the next pattern is exposed, is substantially reduced. Hence, in some embodiments the methods are particularly advantageous in reducing, or eliminating, the number of support structures for such overhangs that are fabricated concurrently with the article.

B. Example Structures And Geometries of 3D Objects.

In example embodiments, the three-dimensional (3D) object may be formed with thousands or millions of shape variations imparted on the three-dimensional object while being formed. In example embodiments, the pattern generator generates different patterns of light to activate photoinitiator in the region of the gradient of polymerization to impart different shapes as the object is extracted through the gradient of polymerization. In example embodiments, the pattern generator may have high resolution with millions of pixel elements that can be varied to change the shape that is imparted. For example, the pattern generator may be a DLP with more than 1,000 or 2,000 or 3,000 or more rows and/or more than 1,000 or 2,000 or 3,000 or more columns of micromirrors, or pixels in an LCD panel, that can be used to vary the shape. As a result, very fine variations or gradations may be imparted on the object along its length. In example embodiments, this allows complex three-dimensional objects to be formed at high speed with a substantially continuous surface without cleavage lines or seams. In some examples, more than a hundred, thousand, ten thousand, hundred thousand or million shape variations may be imparted on the three-dimensional object being formed without cleavage lines or seams across a length of the object being formed of more than 1 mm, 1 cm, 10 cm or more or across the entire length of the formed object; In example embodiments, the object may be continuously formed through the gradient of polymerization at a rate of more than 1, 10, 100, 1000, 10000 or more microns per second.

In example embodiments, this allows complex three-dimensional (3D) objects to be formed. In some example embodiments, the 3D formed objects have complex non-injection moldable shapes. The shapes may not be capable of being readily formed using injection molding or casting. For example, the shapes may not be capable of being formed by discrete mold elements that are mated to form a cavity in which fill material is injected and cured, such as a conventional two-part mold. For example, in some embodiments, the 3D formed objects may include enclosed cavities or partially open cavities, repeating unit cells, or open-cell or closed-cell foam structures that are not amenable to injection molding and may including hundreds, thousands or millions of these structures or interconnected networks of these

structures. However, in example embodiments, these shapes may be 3D formed using the methods described in the present application with a wide range of properties, including a wide range of elastomeric properties, tensile strength and elongation at break through the use of dual cure materials and/or interpenetrating polymer networks to form these structures. In example embodiments, the 3D objects may be formed without cleavage lines, parting lines, seams, sprue, gate marks or ejector pin marks that may be present with injection molding or other conventional techniques. In some embodiments, the 3D formed objects may have continuous surface texture (whether smooth, patterned or rough) that is free from molding or other printing artifacts (such as cleavage lines, parting lines, seams, sprue, gate marks or ejector pin marks) across more than 1 mm, 1 cm, 10 cm or more or across the entire length of the formed object. In example embodiments, complex 3D objects may be formed with no discrete layers visible or readily detectable from the printing process in the finished 3D object across more than 1 mm, 1 cm, 10 cm or more or across the entire length of the formed object. For example, the varying shapes imparted during the course of printing by the pattern generator may not be visible or detectable as different layers in the finished 3D object since the printing occurs through the gradient of polymerization zone (from which the 3D object is extracted as it is exposed by varying patterns projected from the pattern generator). While the 3D objects resulting from this process may be referred to as 3D printed objects, the 3D objects may be formed through continuous liquid interphase printing without the discrete layers or cleavage lines associated with some 3D printing processes.

In some embodiments, the 3D formed object may include one or more repeating structural elements to form the 3D objects, including, for example, structures that are (or substantially correspond to) enclosed cavities, partially-enclosed cavities, repeating unit cells or networks of unit cells, foam cell, Kelvin foam cell or other open-cell or closed-cell foam structures, crisscross structures, overhang structures, cantilevers, microneedles, fibers, paddles, protrusions, pins, dimples, rings, tunnels, tubes, shells, panels, beams (including I-beams, U-beams, W-beams and cylindrical beams), struts, ties, channels (whether open, closed or partially enclosed), waveguides, triangular structures, tetrahedron or other pyramid shape, cube, octahedron, octagon prism, icosidodecahedron, rhombic triacontahedron or other polyhedral shapes or modules (including Kelvin minimal surface tetrakaidecahedra, prisms or other polyhedral shapes), pentagon, hexagonal, octagon and other polygon structures or prisms, polygon mesh or other three-dimensional structure. In some embodiments, a 3D formed object may include combinations of any of these structures or interconnected networks of these structures. In an example embodiment, all or a portion of the structure of the 3D formed object may correspond (or substantially correspond) to one or more Bravais lattice or unit cell structures, including cubic (including simple, body-centered or face-centered), tetragonal (including simple or body-centered), monoclinic (including simple or end-centered), orthorhombic (including simple, body-centered, face-centered or end-centered), rhombohedral, hexagonal and triclinic structures. In example embodiments, the 3D formed object may include shapes or surfaces that correspond (or substantially correspond) to a catenoid, helicoid, gyroid or lidinoid, other triply periodic minimal surface (TPMS), or other geometry from the associate family (or Bonnet family) or Schwarz P (“Primitive”) or Schwarz D (“Diamond”), Schwarz H (“Hexagonal”) or

Schwarz CLP (“Crossed layers of parallels”) surfaces, argyle or diamond patterns, lattice or other pattern or structure.

In example embodiments, the pattern generator may be programmed to vary rapidly during printing to impart different shapes into the gradient of polymerization with high resolution. As a result, any of the above structural elements may be formed with a wide range of dimensions and properties and may be repeated or combined with other structural elements to form the 3D object. In example embodiments, the 3D formed object may include a single three-dimensional structure or may include more than 1, 10, 100, 1000, 10000, 100000, 1000000 or more of these structural elements. The structural elements may be repeated structural elements of similar shapes or combinations of different structural elements and can be any of those described above or other regular or irregular shapes. In example embodiments, each of these structural elements may have a dimension across the structure of at least 10 nanometers, 100 nanometers, 10 microns, 100 microns, 1 mm, 1 cm, 10 cm, 50 cm or more or may have a dimension across the structure of less than 50 cm, 10 cm, 1 cm, 1 mm, 100 microns, 10 microns, 100 nanometers or 10 nanometers or less. In example embodiments, a height, width or other dimension across the structure may be in the range of from about 10 nanometers to about 50 cm or more or any range subsumed therein. As used herein, “any range subsumed therein” means any range that is within the stated range. For example, the following are all subsumed within the range of about 10 nanometers to about 50 square cm and are included herein: 10 nanometers to 1 micron; 1 micron to 1 millimeter; 1 millimeter to 1 centimeter; and 1 centimeter to 50 cm or any other range or set of ranges within the stated range. In example embodiments, each of the structural elements may form a volume of the 3D object in the range of from about 10 square nanometers to about 50 square cm or more or any range subsumed therein. In example embodiments, each of the structural elements may form a cavity or hollow region or gap between surfaces of the structural element having a dimension across the cavity or hollow region or gap in the range of from about 10 nanometers to about 50 cm or more or any range subsumed therein or may define a volume within the expanse of the 3D formed object in the range of from about 10 square nanometers to about 50 square cm or more or any range subsumed therein.

The structural elements may be about the same size or the size may vary throughout the volume of the 3D formed object. The sizes may increase or decrease from one side of the 3D formed object to another side (gradually or stepwise) or elements of different shapes may be intermixed in regular or irregular patterns (for example, a 3D elastomeric foam with varying sizes of open-cell and/or closed-cell cavities intermixed throughout the foam).

In some embodiments, the 3D formed objects may have irregular shapes with overhangs, bridging elements or asymmetries or may otherwise have an offset center of gravity in the direction being formed. For example, the 3D formed object may be asymmetric. In example embodiments, the 3D formed object may not have rotational symmetry around any axis or may have rotational symmetry only around a single axis. In example embodiments, the 3D formed object may not have reflectional symmetry around any plane through the 3D formed object or may have reflectional symmetry only around a single plane. In example embodiments, the 3D object may have an offset center of gravity. For example, the center of gravity of the 3D formed object may not be at the positional center of the object. In some examples, the center

of gravity may not be located along any central axis of the object. For example, the 3D formed object may be a shoe sole or insert that generally follows the contour of a foot. The shoe sole or insert may tilt to the right or left and have different widths for the heel and toes. As a result, the 3D formed object in this example will not have reflectional symmetry from side to side or front to back. However, it may have reflectional symmetry from bottom to top if it is a uniformly flat shoe sole or insert. In other examples, the shoe sole or insert may be flat on one side and be contoured to receive the arch of a foot on the other side and, as a result, will not have reflectional symmetry from bottom to top either. Other 3D formed objects for wearable, prosthetic or anatomical shapes or devices may have similar asymmetries and/or offset center of gravity. For example, a 3D formed object for a dental mold or dental implant may substantially conform to the shape of a tooth and may not have reflectional symmetry about any plane. In another example, a 3D formed component for a wearable device may substantially conform to the shape of a body part and have corresponding asymmetries, such as athletic wear such as a right or left contoured shin guard or foam padding or insert for use between a hard shin guard or a helmet or other wearable component and the human body. These are examples only and any number of 3D formed objects may be asymmetric and/or have an offset center of gravity. In example embodiments, where there are significant asymmetries or protruding elements (such as arms, bridging elements, cantilevers, brush fibers or the like) and the desired structural elements will be elastomeric, there is a potential for deformation during 3D printing or subsequent curing. For example, if a large amount of non-UV curable elastomeric resin material is included, gravity may cause deformation before final curing. While the scaffold formed from UV-curable material during 3D printing (from the initial cure in a dual cure process) helps lock-in the shape, some elastomeric compositions with highly asymmetric or protruding shapes may be susceptible to deformation. In some example embodiments, the UV curable material in the composition may be adjusted to form a more rigid scaffold to avoid deformation. In other example embodiments, objects with asymmetric shapes and/or offset center of gravity may be formed in pairs (or in other combinations) with connectors that are later removed, particularly if the 3D formed objects or protruding elements are relatively long. In an example, an elastomeric 3D object may be formed along a length, and have an asymmetry, center of gravity offset and/or protruding element transverse to the length that is more than 10%, 20%, 30%, 40%, 50% or more of the length. For example, the 3D formed object may have a length of about 1 cm to 50 cm or more or any range subsumed therein and may have a transverse or lateral asymmetry or protruding element of about 1 cm to 50 cm or more or any range subsumed therein. In an example embodiment, two or more of these objects may be formed together in a way that provides support for the transverse or protruding elements until the elastomeric material is cured and the objects are separated. For example, two shoe soles may be formed (e.g., when formed in the direction of their length) as a pair (for example, with rotated and inverted shoe soles formed together with small removable connectors between them) such that the soles provide support to one another while being formed. In other example embodiments, other support structures may be formed and removed after curing of the elastomeric material.

#### C. Example Materials and Compositions of 3D Objects.

In example embodiments, 3D formed objects may have any of the above shapes or structures and may comprise or

consist of or consist essentially of: (i) a linear thermoplastic polyurethane, polyurea, or copolymer thereof (e.g., poly(urethane-urea)), (ii) a cross-linked thermoset polyurethane, polyurea, or copolymer thereof (e.g., poly(urethane-urea)), and/or (iii) combinations thereof (optionally blended with de-blocked blocking group which is copolymerized with the reactive diluents(s), for example as an interpenetrating polymer network, a semi-interpenetrating polymer network, or as a sequential interpenetrating polymer network), and/or (iv) photoinitiator, including unreacted photoinitiator and/or reacted photoinitiator fragments.

In some example embodiments, a silicone rubber 3D object may be formed.

1. Silicone polyurethanes, polyureas, or poly(urethane-ureas). In any of the preceding polyurethane examples, silicone or poly(dimethylsiloxane) (PDMS) may be used as soft segment in the formation of these materials. For example, a (meth)acrylate-functional ABPU could be formed by first reacting an oligomeric PDMS diol or diamine with two equivalents of diisocyanate to form a PDMS urethane prepolymer. This material can be further reacted with TBAEMA or other reactive blocking agents described herein to form a reactive blocked PDMS prepolymer which could be blended with chain extenders and reactive diluents as described in the examples above.

2. Silicone interpenetrating polymer networks. In some embodiments, the material may comprise, consists of or consist essentially of a UV-curable PDMS oligomer that is blended with a two-part thermally curable PDMS oligomer system.

In example embodiments, 3D formed objects may have any of the above shapes or structures and may comprise or consist of or consist essentially of:

- (i) A thermoset silicone or PDMS network cured by platinum-catalyzed hydrosilation, tin-catalyzed condensation chemistry, or peroxide initiated chemistry.
- (ii) A UV-curable reactive diluent that is miscible with silicone thermoset oligomers prior to curing. Example: an acrylate-functional PDMS oligomer.
- (iii) combinations thereof (optionally blended with reactive diluents(s), for example as an interpenetrating polymer network, a semi-interpenetrating polymer network, or as a sequential interpenetrating polymer network), and/or
- (iv) photoinitiator, including unreacted photoinitiator and/or reacted photoinitiator fragments.

In an example embodiment, Phenylbis(2,4,6-trimethylbenzoyl)phosphine oxide (PPO) is dissolved in isobornyl acrylate (IBA) with a THINKY™ mixer. Methacryloxypropyl terminated polydimethylsiloxane (DMS-R31; Gelest Inc.) is added to the solution, followed by addition of Sylgard Part A and Part B (Corning PDMS precursors), and then further mixed with a THINKY™ mixer to produce a homogeneous solution. The solution is loaded into an apparatus as described above and a three-dimensional intermediate is produced by ultraviolet curing as described above. The three-dimensional intermediate is then thermally cured at 100° C. for 12 hours to produce the final silicone rubber product.

3. Epoxy interpenetrating networks. In some example embodiments, an epoxy 3D object may be formed. In example embodiments, 3D formed objects may have any of the above shapes or structures and may comprise or consist of or consist essentially of:

- (i) A thermoset epoxy network cured by the reaction of a diepoxide with a diamine. Optionally, co-reactants may also be included for example: co-reactants including



polyfunctional amines, acids (and acid anhydrides), phenols, alcohols, and thiols;

- (ii) A UV-curable reactive diluent that is miscible with the epoxy thermoset precursors prior to curing;
- (iii) (combinations thereof (optionally blended with the reactive diluents(s), for example as an interpenetrating polymer network, a semi-interpenetrating polymer network, or as a sequential interpenetrating polymer network), and/or
- (iv) photoinitiator, including unreacted photoinitiator and/or reacted photoinitiator fragments.

In an example embodiment: 10.018 g EpoxAcast 690 resin part A and 3.040 g part B is mixed on a THINKY™ mixer. 3.484 g is then mixed with 3.013 g of RKP5-78-1, a 65/22/13 mix of Sartomer CN9782/N-vinylpyrrolidone/diethyleneglycol diacrylate to give a clear blend which is cured under a Dymax ultraviolet lamp to produce an elastic 3D object.

In a second, example embodiment, RKP11-10-1 containing 3.517 g of the above epoxy and 3.508 g of RKP5-90-3 and 65/33/2/0.25 blend of Sartomer CN2920N-vinylcaprolactam/N-vinylpyrrolidone/PPO initiator is cured similarly to form a flexible 3D object.

In some example embodiments, the 3D formed object may include sol-gel compositions, hydrophobic or hydrophilic compositions, phenolic resoles, cyanate esters, polyimides, conductive polymers, natural product based IPNs, sequential IPNs and polyolefin as described above.

In example embodiments, 3D formed objects may have any of the shapes or structures described above and may comprise or consist of or consist essentially of a plurality of different materials in different regions of the 3D formed object with different tensile strength or other varying properties. In example embodiments, the differing materials may be selected from any of those describe above. In some example embodiments, the process of fabricating the product may be paused or interrupted one or more times, to change the polymerizable liquid. In example embodiments, 3D formed objects may include multiple materials (which may, for example, be a thermoplastic or thermoset polyurethane, polyurea, or copolymer thereof or silicone rubber or epoxy or combination of the foregoing) with different tensile strengths as described further below. While a fault line or plane may be formed in the intermediate by the interruption, if the subsequent polymerizable liquid is, in its second cure material, reactive with that of the first, then the two distinct segments of the intermediate will cross-react and covalently couple to one another during the second cure (e.g., by heating or microwave irradiation). Thus, for example, any of the materials described herein may be sequentially changed to form a product having multiple distinct segments with different tensile properties, while still being a unitary product with the different segments covalently coupled to one another.

In example embodiments, the polyurethane, polyurea, or copolymer thereof (e.g., poly(urethane-urea)) or silicone rubber or epoxy or combination of the foregoing may comprise a majority of the 3D formed object by weight and may comprise more than 50%, 60%, 70%, 80% or 90% of the 3D formed object by weight. In example embodiments, the polyurethane, polyurea, or copolymer thereof (e.g., poly(urethane-urea)) or silicone rubber or epoxy or combination of the foregoing may comprise or consist of or consist essentially of an interpenetrating network, a semi-interpenetrating polymer network, or as a sequential interpenetrating polymer network.

(i) Examples of Thermoplastic or Thermoset Polyurethane, Polyurea, or Copolymer Thereof (e.g., Poly(Urethane-Urea)).

In example embodiments, the polyurethane, polyurea, or copolymer thereof (e.g., poly(urethane-urea)) may comprise a majority of the 3D formed object by weight and may comprise more than 50%, 60%, 70%, 80% or 90% of the 3D formed object by weight.

In example embodiments, the polyurethane, polyurea, or copolymer thereof (e.g., poly(urethane-urea)) may comprise or consist of or consist essentially of linear thermoplastic or thermoset polyurethane, polyurea, or copolymer thereof (e.g., poly(urethane-urea)). In example embodiments, the linear thermoplastic or cross-linked thermoset polyurethane, polyurea, or copolymer thereof (e.g., poly(urethane-urea)) may comprise a majority of the 3D formed object by weight and may comprise more than 50%, 60%, 70%, 80% or 90% of the 3D formed object by weight.

In example embodiments, the polyurethane, polyurea, or copolymer thereof (e.g., poly(urethane-urea)) may comprise or consist of or consist essentially of a polymer blend of (i) linear ethylenically unsaturated blocking monomer copolymerized with reactive diluent and (ii) linear thermoplastic or cross-linked thermoset polyurethane, polyurea, or copolymer thereof (e.g., poly(urethane-urea)). In example embodiments, the polymer blend may comprise a majority of the 3D formed object by weight and may comprise more than 50%, 60%, 70%, 80% or 90% of the 3D formed object by weight.

In example embodiments, the linear thermoplastic or cross-linked polyurethane, polyurea, or copolymer thereof (e.g., poly(urethane-urea)) may comprise or consist of or consist essentially of linear poly(meth)acrylate.

In example embodiments, the polyurethane, polyurea, or copolymer thereof (e.g., poly(urethane-urea)) may comprise or consist of or consist essentially of an interpenetrating network, a semi-interpenetrating polymer network, or as a sequential interpenetrating polymer network of ethylenically unsaturated monomer and crosslinked or linear polyurethane. In example embodiments, the network of ethylenically unsaturated monomer and crosslinked polyurethane may comprise a majority of the 3D formed object by weight and may comprise more than 50%, 60%, 70%, 80% or 90% of the 3D formed object by weight. In example embodiments, the linear thermoplastic or cross-linked thermoset polyurethane, polyurea, or copolymer thereof (e.g., poly(urethane-urea)) may comprise or consist of or consist essentially of crosslinked poly(meth)acrylate.

In example embodiments, the polyurethane, polyurea, or copolymer thereof (e.g., poly(urethane-urea)) may comprise or consist of or consist essentially of an interpenetrating network, a semi-interpenetrating polymer network, or as a sequential interpenetrating polymer network of ethylenically unsaturated monomer and linear thermoplastic or cross-linked thermoset polyurethane. In example embodiments, the network of ethylenically unsaturated monomer and linear thermoplastic or crosslinked thermoset polyurethane may comprise a majority of the 3D formed object by weight and may comprise more than 50%, 60%, 70%, 80% or 90% of the 3D formed object by weight. In example embodiments, the linear thermoplastic or cross-linked thermoset polyurethane, polyurea, or copolymer thereof (e.g., poly(urethane-urea)) may comprise or consist of or consist essentially of linear poly(meth)acrylate.

In some example embodiments, the 3D formed object may include sol-gel compositions, hydrophobic or hydrophilic compositions, phenolic resoles, cyanate esters, poly-

61

imides, conductive polymers, natural product based IPNs, sequential IPNs and polyolefin as described above.



(ii) Example Photoinitiator and Photoinitiator Fragments.

In example embodiments, the 3D formed object may include unreacted photoinitiator remaining in the 3D formed object. For example, in some embodiments, from 0.1 or 0.2 percent by weight to 1, 2 or 4 percent by weight of the photoinitiator may remain in the three-dimensional formed object or the photoinitiator may be present in lower amounts or only a trace amount. In some example embodiments, the three-dimensional product may also include reacted photoinitiator fragments. For example, in some embodiments, the reacted photoinitiator fragments may be remnants of the first cure forming the intermediate product. For example, from 0.1 or 0.2 percent by weight to 1, 2 or 4 percent by weight of reacted photoinitiator fragments may remain in the three-dimensional formed object or the reacted photoinitiator fragments may be present in lower amounts or only a trace amount.


In example embodiments, because the systems, in part, consist of monomers and oligomers capable of being polymerized by exposure to UV light, the end products will contain residual photoinitiator molecules and photoinitiator fragments.

In some embodiments, a photopolymerization will undergo the transformation outlined below. In the first step, initiation, UV light cleaves the initiator into active radical fragments. These active radical fragments will go on to react with monomer group "M." During the propagation step, the active monomer will react with additional monomers that attach to the growing polymer chain. Finally, termination can occur either by recombination or by disproportionation.

Initiation

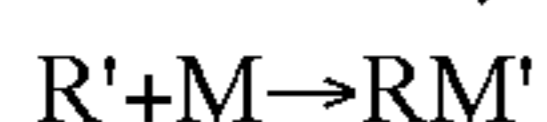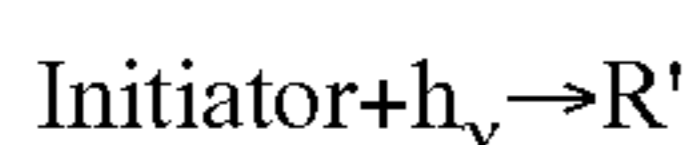


Propagation

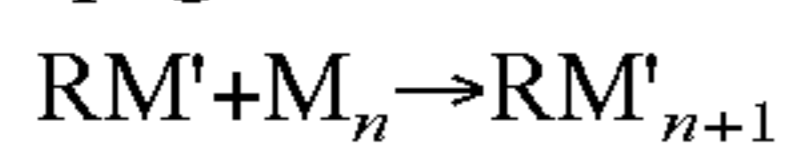


Termination

combination

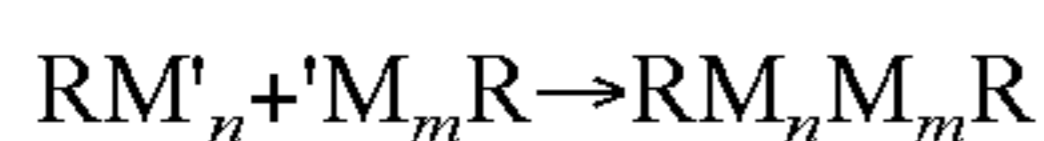

disproportionation

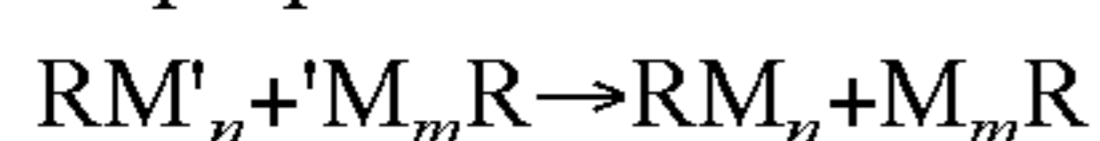


In example embodiments, 3D formed objects generated by the processes outlined herein may contain the following chemical products after the object is created:

(i) Latent unreacted photoinitiator—photoinitiator is rarely 100% consumed during photopolymerization, therefore the product will typically contain unreacted photoinitiators embedded throughout the solid object:


(2) Photoinitiator by-products covalently attached to the polymer network. In example embodiments, photoinitiators may include the following:

(a) Benzoyl-Chromophore Based: These systems take the form

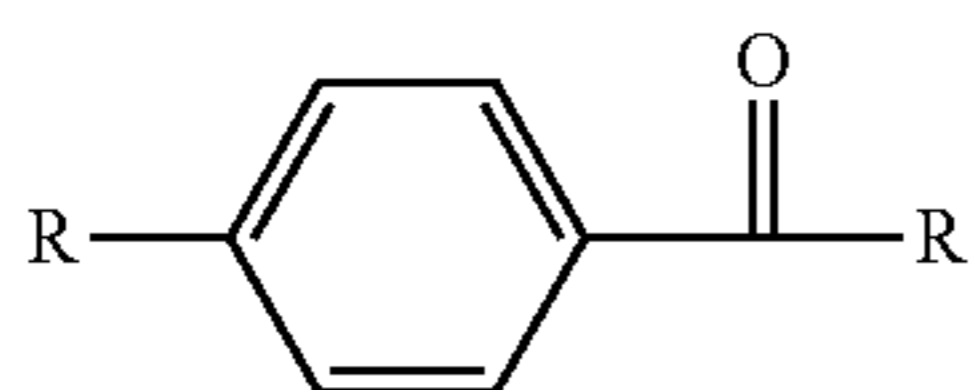


62


where "R" is any number of other atoms, including H, O, C, N, S. These initiators cleave to form:

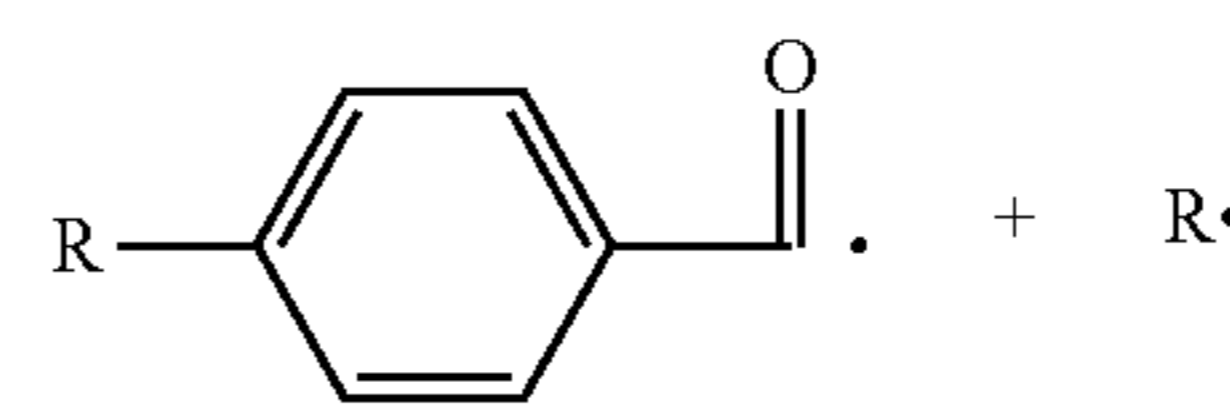


Where · represents a free radical. Either of these components may go on to initiate polymerization and will therefore be covalently bound to the polymer network.

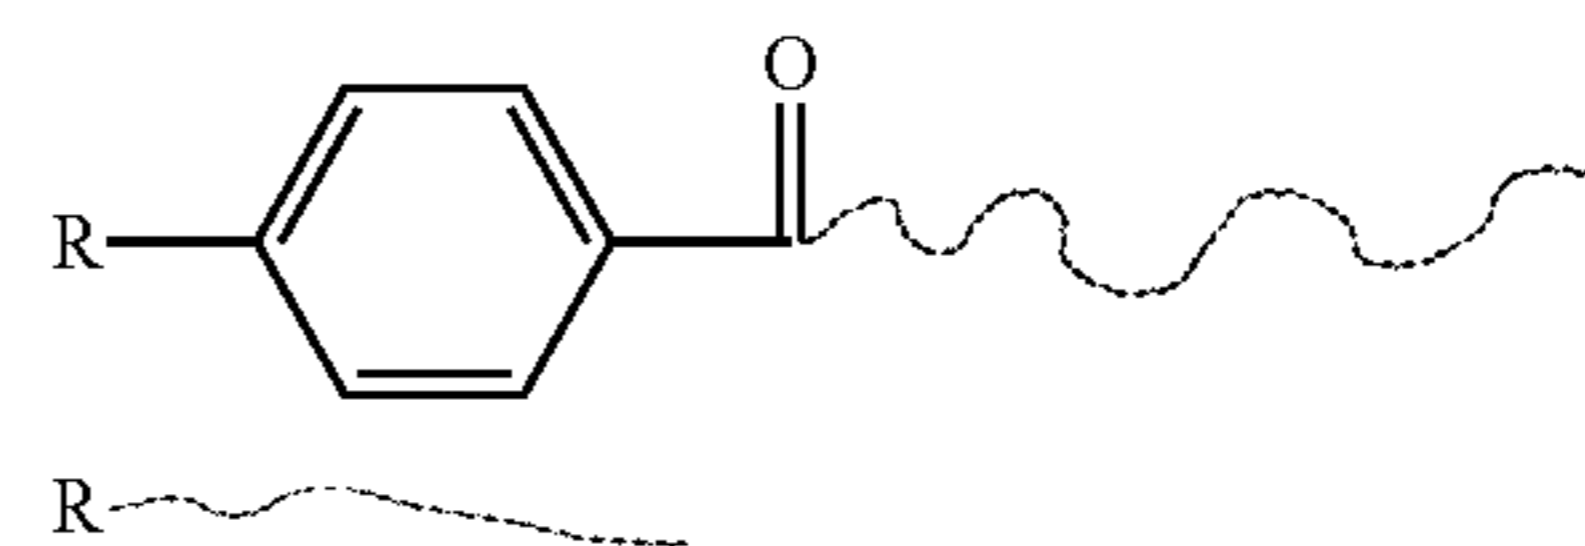


An example of such an initiator is shown below

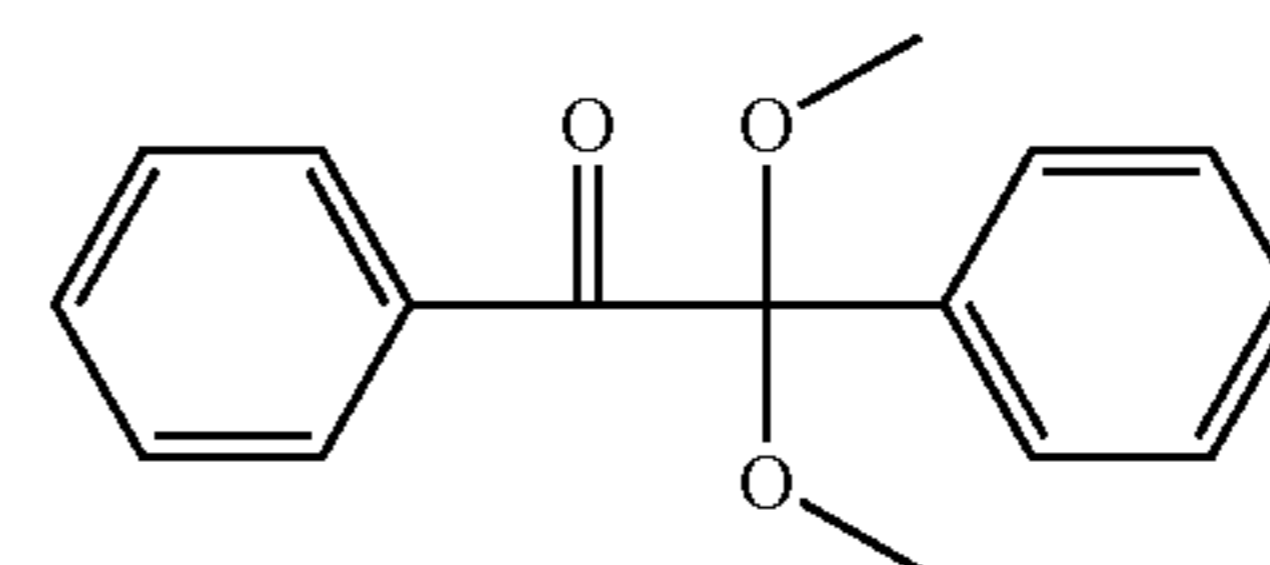


(b) Morpholino and Amino Ketones. These systems take the form:

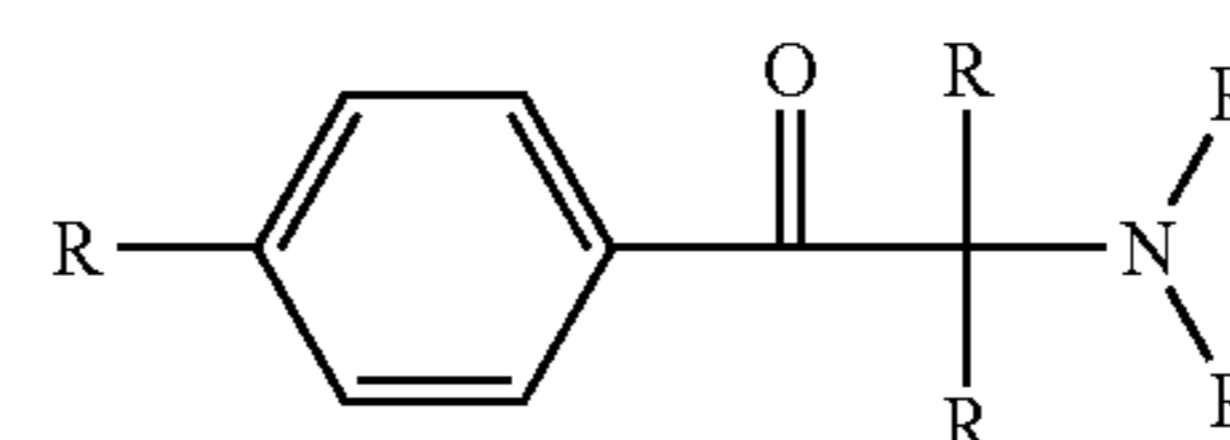

where "R" is any number of other atoms including H, O, C, N, S. These initiators cleave to form

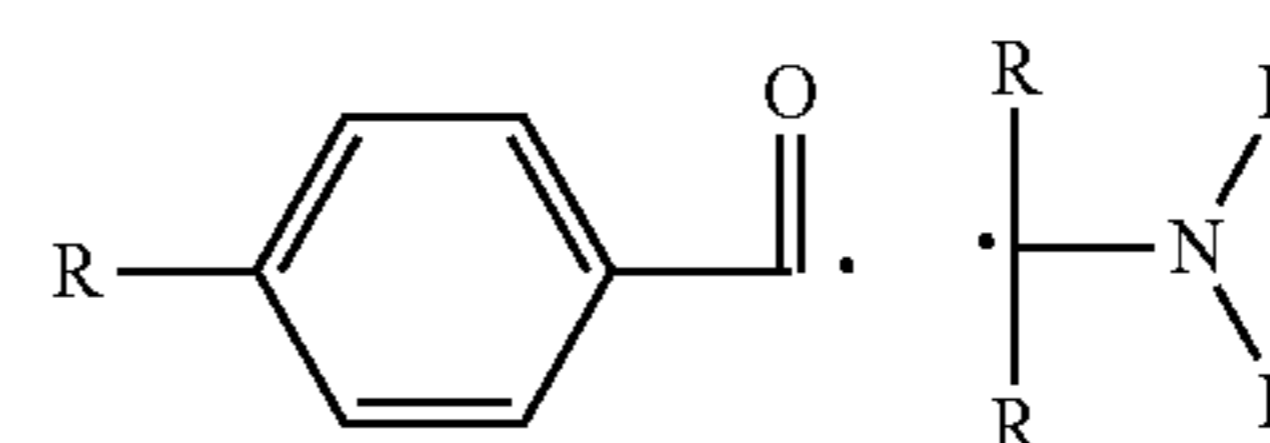


Where · represents a free radical. Either of these components may go on to initiate polymerization and will therefore be covalently bound to the polymer network.

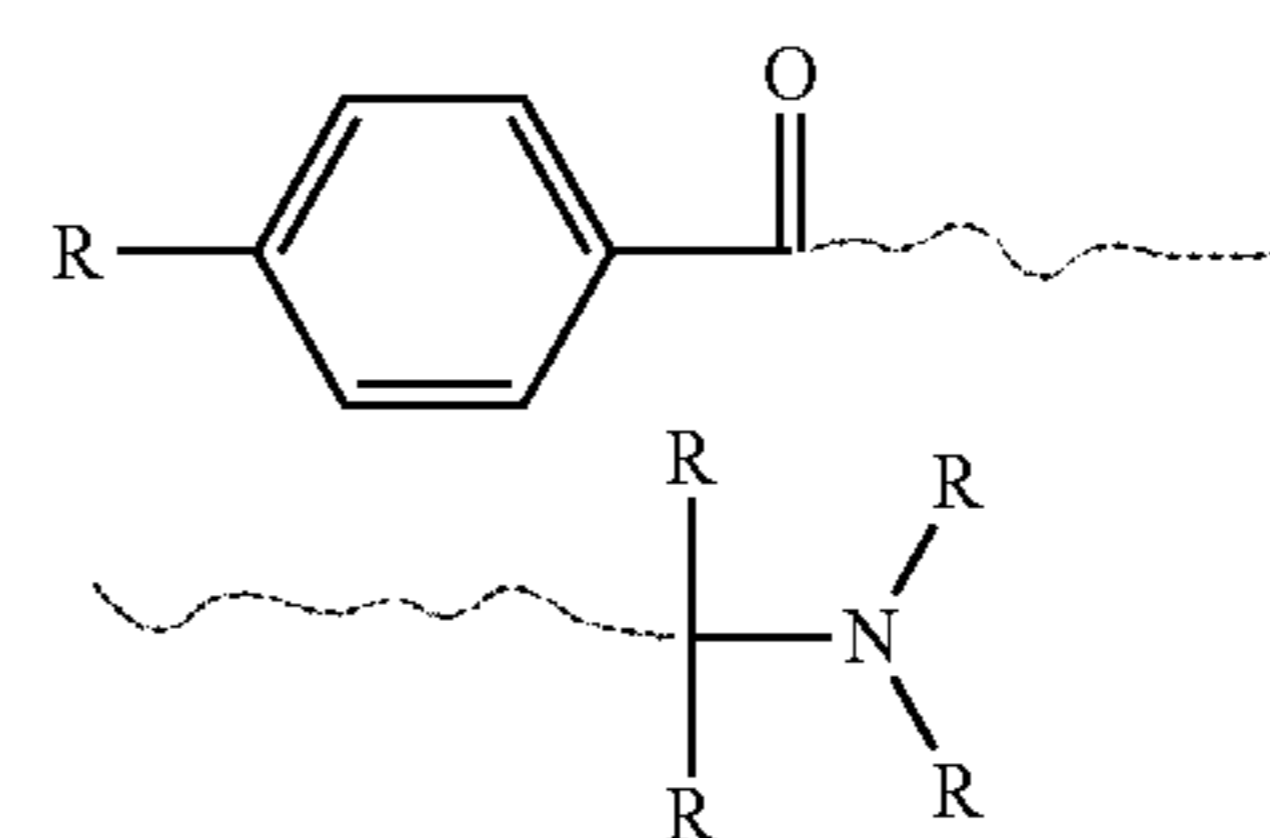


63


An example of such an initiator is shown below

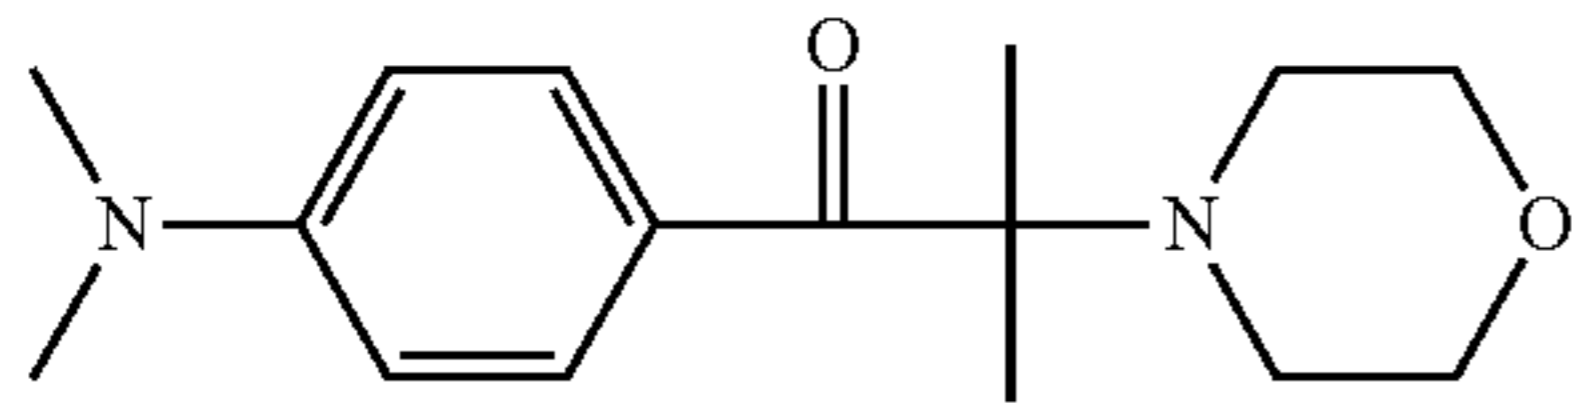


(c) Benzoyl Phosphine Oxide. These systems take the form

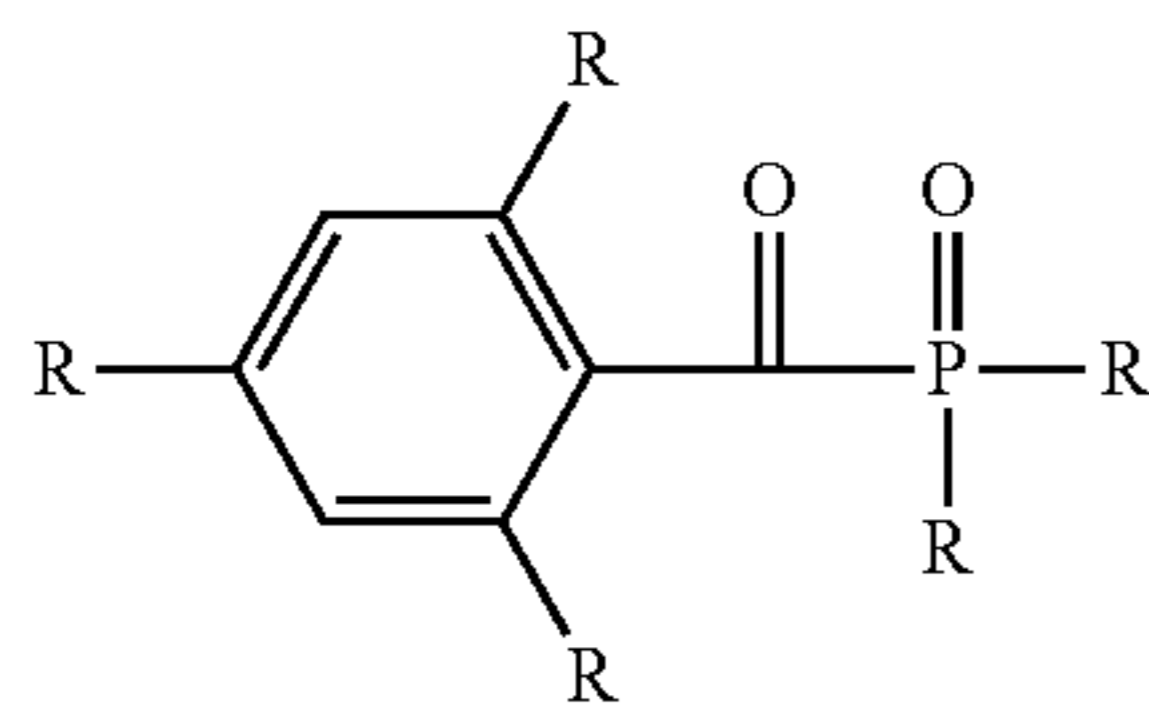


where "R" is any number of other atoms including H, O, C, N, S. These initiators cleave to form

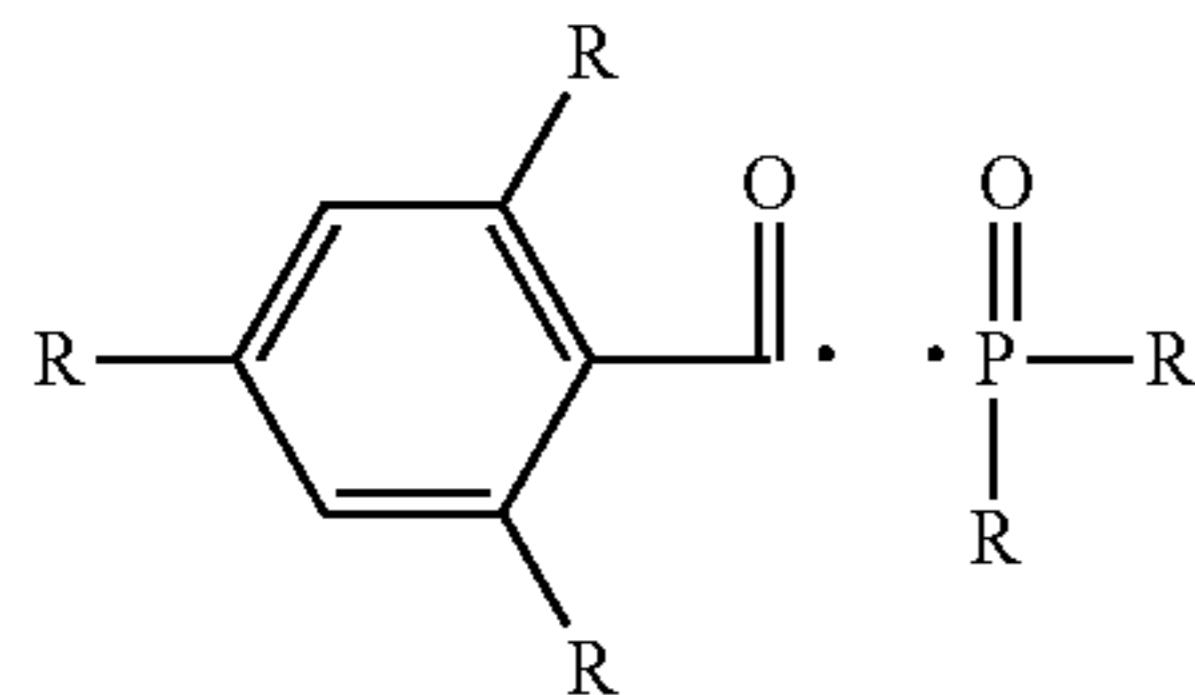

Where  $\cdot$  represents a free radical. Either of these components may go on to initiate polymerization and will therefore be covalently bound to the polymer network.

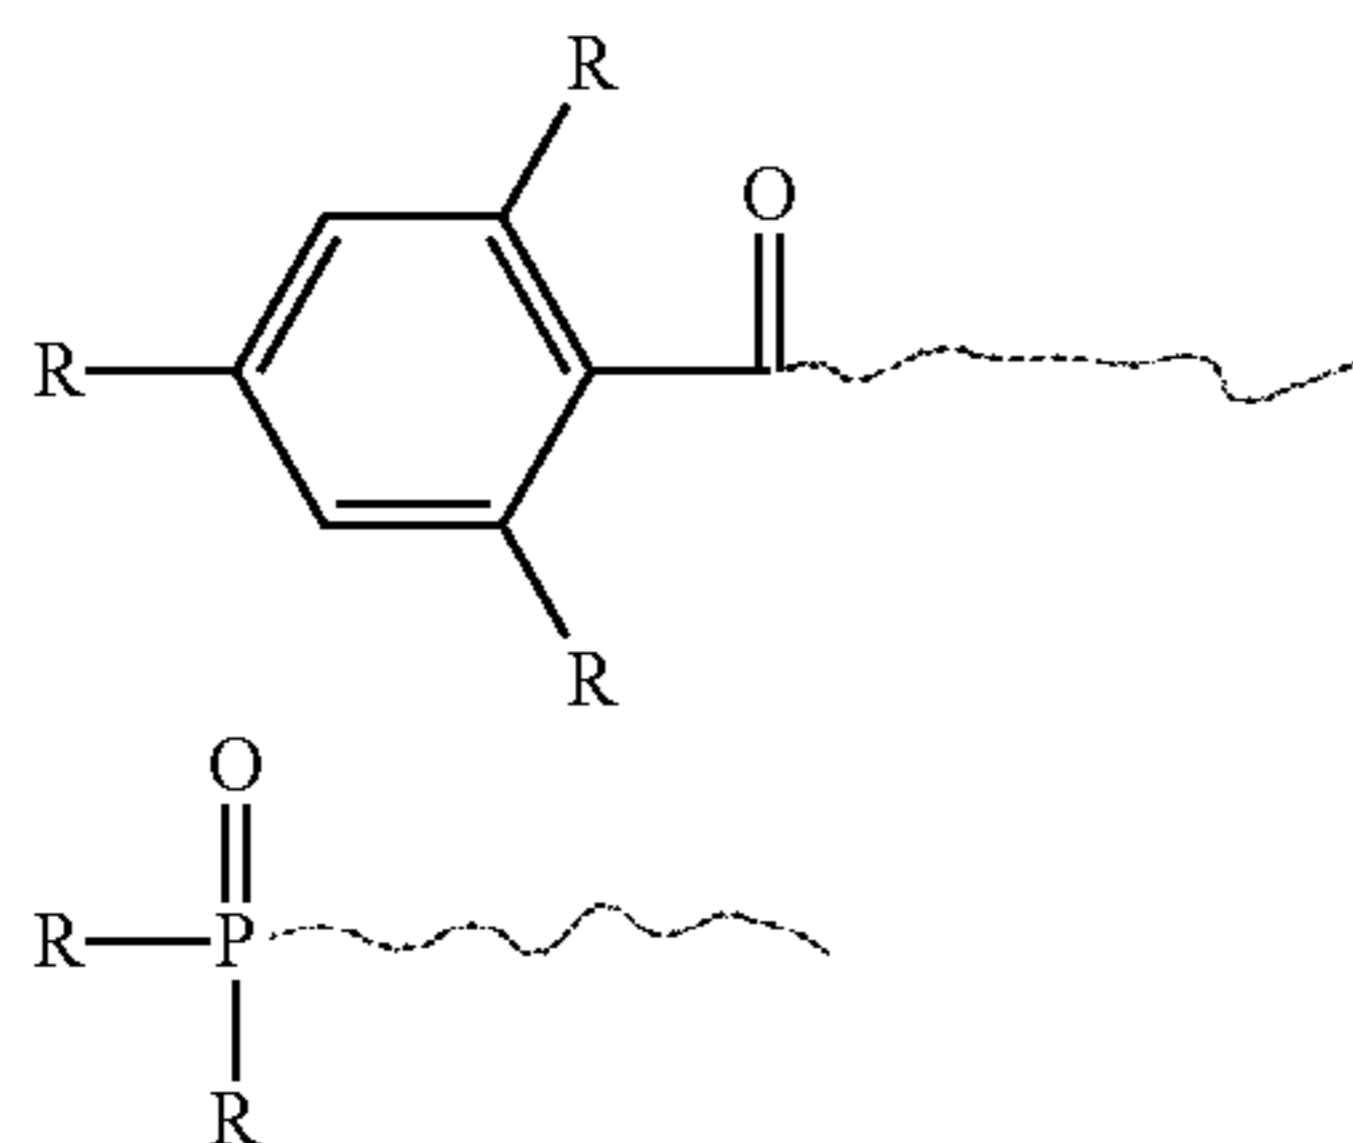


An example of such an initiator is shown below

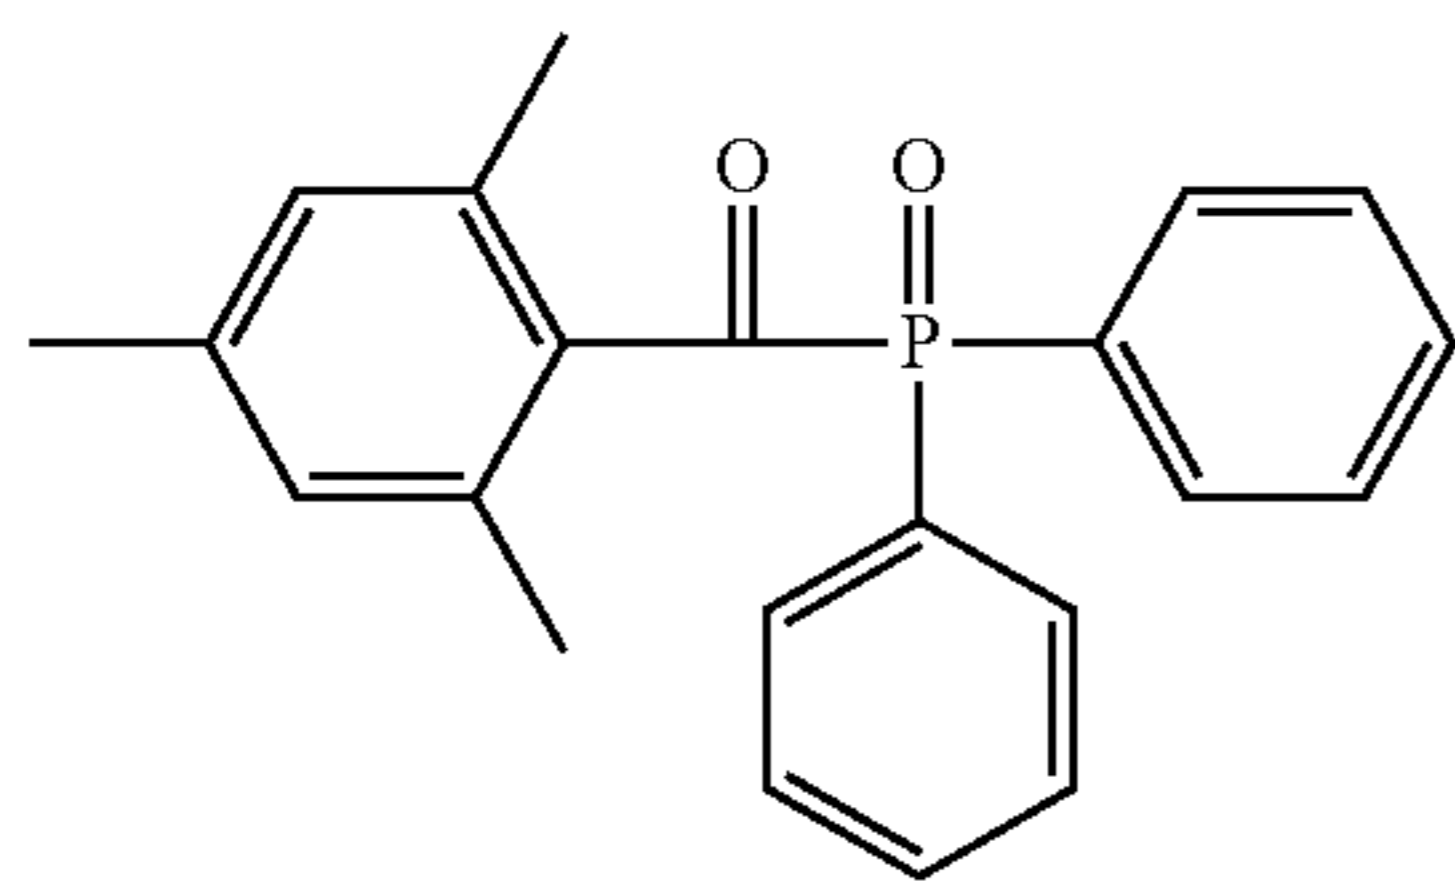

(d) Amines. Many photoinitiators may be used in combination with amines. Here the photoinitiators in the excited state serve to abstract a hydrogen atom from the amine, thus generating an active radical. This radical can go on to initiator polymerization and will therefore become incorporated into the formed polymer network. This process is outlined below:

64

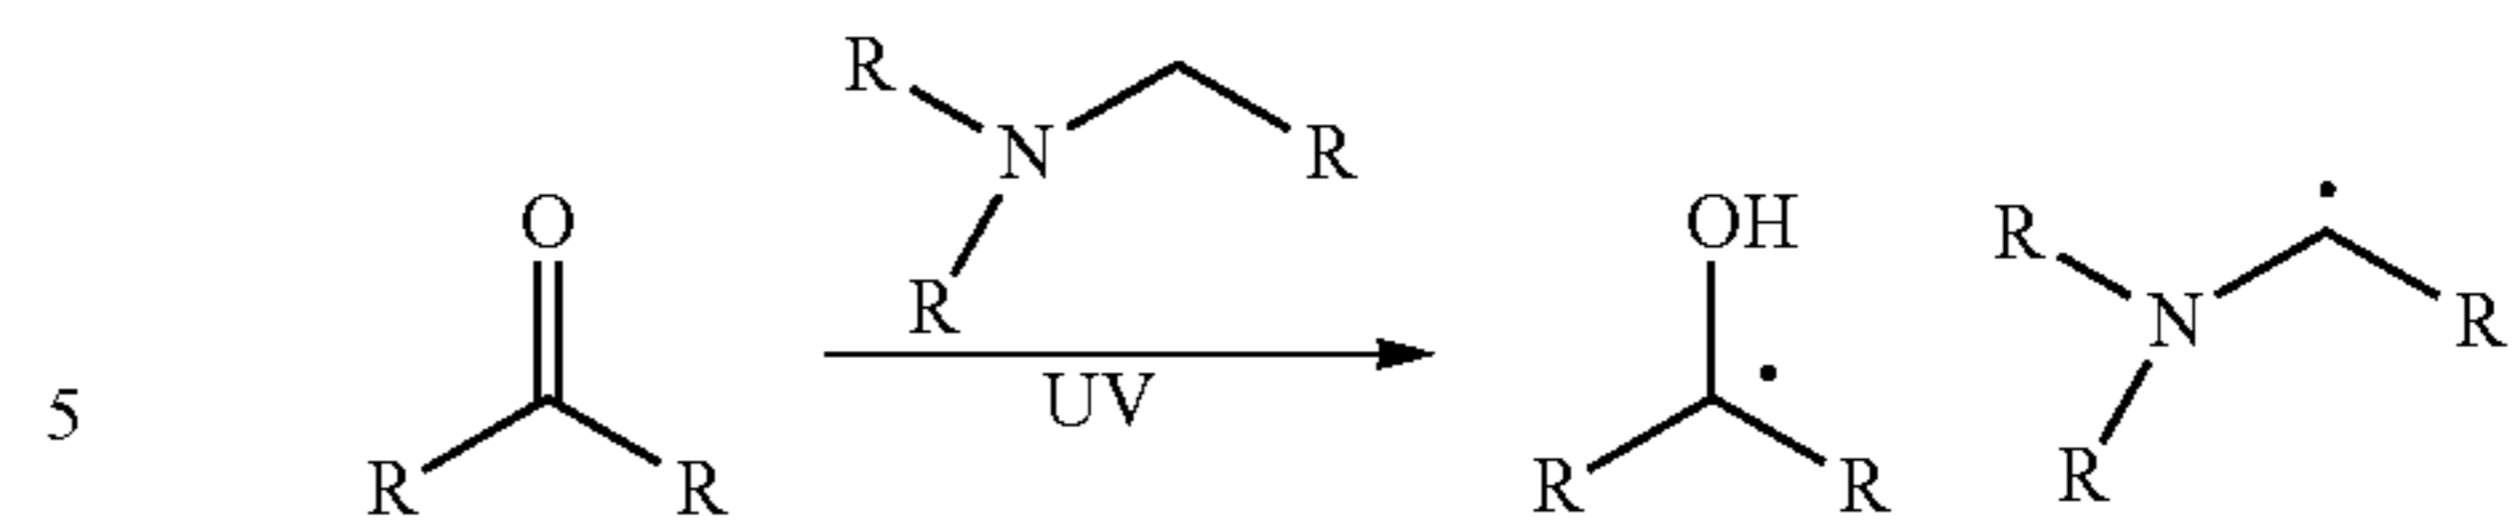

Either of these active species can go on to form an active polymer chain resulting in the structures below:



(e) Other systems. Other types of photoinitiators that may be used to generate such materials and therefore will generate fragments which are covalently attached to the formed polymer network include: triazines, ketones, peroxides, diketones, azides, azo derivatives, disulfide derivatives, disilane derivatives, thiol derivatives, diselenide derivatives, diphenylditelluride derivatives, digermane derivatives, distannane derivatives, carbogermanium compounds, carbon-silicon derivatives, sulfur-carbon derivatives, sulfur-silicon derivatives, peresters, Barton's ester derivatives, hydroxamic and thiohydroxamic acids and esters, organoborates, organometallic compounds, titanocenes, chromium complexes, aluminate complexes, carbon-sulfur or sulfur-sulfur iniferter compounds, oxyamines, aldehydes, acetals, silanes, phosphorous-containing compounds, borane complexes, thioxanthone derivatives, coumarins, anthraquinones, fluorenones, ferrocenium salts.

(f) Detection. Detection of the unique chemical fingerprint of photoinitiator fragments in a cured polymer object can be accomplished by a number of spectroscopic techniques. Particular techniques useful alone or in combination include: UV-Vis spectroscopy, fluorescence spectroscopy, infrared spectroscopy, nuclear magnetic resonance spectroscopy, mass spectrometry, atomic absorption spectroscopy, raman spectroscopy, and X-Ray photoelectron spectroscopy.

D. Example Properties of 3D Objects.

The structural properties of the 3D formed object may be selected together with the properties of the materials from which the 3D object is formed to provide a wide range of properties for the 3D object. Dual cure materials and methods described above in the present application may be used to form complex shapes with desired materials properties to form a wide range of 3D objects.

In some embodiments, 3D formed objects may be rigid and have, for example, a Young's modulus (MPa) in the range of about 800 to 3500 or any range subsumed therein, a Tensile Strength (MPa) in the range of about 30 to 100 or any range subsumed therein, and/or a percent elongation at break in the range of about 1 to 100 or any range subsumed therein. Non-limiting examples of such rigid 3D formed objects may include fasteners; electronic device housings; gears, propellers, and impellers; wheels, mechanical device housings; tools and other rigid 3D objects.

In some embodiments, 3D formed objects may be semi-rigid and have, for example, a Young's modulus (MPa) in the range of about 300-2500 or any range subsumed therein, a Tensile Strength (MPa) in the range of about 20-70 or any range subsumed therein, and/or a percent elongation at break in the range of about 40 to 300 or 600 or any range subsumed

therein. Non-limiting examples of such rigid 3D formed objects may include structural elements; hinges including living hinges; boat and watercraft hulls and decks; wheels; bottles, jars and other containers; pipes, liquid tubes and connectors and other semi-rigid 3D objects.

In some embodiments, 3D formed objects may be elastomeric and have, for example, a Young's modulus (MPa) in the range of about 0.5-40 or any range subsumed therein, a Tensile Strength (MPa) in the range of about 0.5-30 or any range subsumed therein, and/or a percent elongation at break in the range of about 50-1000 or any range subsumed therein. Non-limiting examples of such rigid 3D formed objects may include foot-wear soles, heels, innersoles and midsoles; bushings and gaskets; cushions; electronic device housings and other elastomeric 3D objects.

In examples 18-61 are given materials for the formation of polyurethane products having a variety of different tensile properties, ranging from elastomeric, to semi-rigid, to flexible, as described above.

In some example embodiments, the process of fabricating the product may be paused or interrupted one or more times, to change the polymerizable liquid. In example embodiments, 3D formed objects may include multiple materials (which may, for example, be a thermoplastic or thermoset polyurethane, polyurea, or copolymer thereof) with different tensile strengths. While a fault line or plane may be formed in the intermediate by the interruption, if the subsequent polymerizable liquid is, in its second cure material, reactive with that of the first, then the two distinct segments of the intermediate will cross-react and covalently couple to one another during the second cure (e.g., by heating or microwave irradiation). Thus, for example, any of the materials described herein may be sequentially changed to form a product having multiple distinct segments with different tensile properties, while still being a unitary product with the different segments covalently coupled to one another. In some embodiments, a 3D object may be formed with a plurality of regions with different materials and properties. For example, a 3D formed object could have one or more regions formed from a first material or first group of one or more materials having a Tensile Strength (MPa) in the range of about 30-100 or any range subsumed therein, and/or one or more regions formed from a second material or second group of one or more materials having a Tensile Strength (MPa) in the range of about 20-70 or any range subsumed therein and/or one or more regions formed from a third material or third group of one or more materials having a Tensile Strength (MPa) in the range of about 0.5-30 or any range subsumed therein or any combination of the foregoing. For example, the 3D object could have from 1-10 or more different regions (or any range subsumed therein) with varying tensile strength selected from any of the materials and tensile strengths described above. For example, a hinge can be formed, with the hinge comprising a rigid segment, coupled to a second elastic segment, coupled to a third rigid segment, by sequentially changing polymerizable liquids (e.g., from among those described in examples 19-60 above) during the formation of the three-dimensional intermediate. A shock absorber or vibration dampener can be formed in like manner, with the second segment being either elastic or semi-rigid. A unitary rigid funnel and flexible hose assembly can be formed in like manner.

#### E. Additional Examples of 3D Objects.

The above methods, structures, materials, compositions and properties may be used to 3D print a virtually unlimited number of products. Examples include, but are not limited to, medical devices and implantable medical devices such as

stents, drug delivery depots, catheters, bladder, breast implants, testicle implants, pectoral implants, eye implants, contact lenses, dental aligners, microfluidics, seals, shrouds, and other applications requiring high biocompatibility, functional structures, microneedle arrays, fibers, rods, waveguides, micromechanical devices, microfluidic devices; fasteners; electronic device housings; gears, propellers, and impellers; wheels, mechanical device housings; tools; structural elements; hinges including living hinges; boat and watercraft hulls and decks; wheels; bottles, jars and other containers; pipes, liquid tubes and connectors; foot-wear soles, heels, innersoles and midsoles; bushings, o-rings and gaskets; shock absorbers, funnel/hose assembly, cushions; electronic device housings; shin guards, athletic cups, knee pads, elbow pads, foam liners, padding or inserts, helmets, helmet straps, head gear, shoe cleats, gloves, other wearable or athletic equipment, brushes, combs, rings, jewelry, buttons, snaps, fasteners, watch bands or watch housings, mobile phone or tablet casings or housings, computer keyboards or keyboard buttons or components, remote control buttons or components, auto dashboard components, buttons, dials, auto body parts, paneling, other automotive, aircraft or boat parts, cookware, bakeware, kitchen utensils, steamers and any number of other 3D objects. The universe of useful 3D products that may be formed is greatly expanded by the ability to impart a wide range of shapes and properties, including elastomeric properties, through the use of multiple methods of hardening such as dual cure where a shape can be locked-in using continuous liquid interphase printing and subsequent thermal or other curing can be used to provide elastomeric or other desired properties. Any of the above described structures, materials and properties can be combined to form 3D objects including the 3D formed products described above. These are examples only and any number of other 3D objects can be formed using the methods and materials described herein.

#### XII. Alternate Methods and Apparatus.

While the present invention is preferably carried out by continuous liquid interphase/interface polymerization, as described in detail above and in further detail below, in some embodiments alternate methods and apparatus for bottom-up or top down three-dimension fabrication may be used, including layer-by-layer fabrication. Examples of such methods and apparatus include, but are not limited to, those described in U.S. Pat. No. 5,236,637 to Hull, U.S. Pat. Nos. 5,391,072 and 5,529,473 to Lawton, U.S. Pat. No. 7,438,846 to John, U.S. Pat. No. 7,892,474 to Shkolnik, U.S. Pat. No. 8,110,135 to El-Siblani, U.S. Patent Application Publication Nos. 2013/0292862 to Joyce and 2013/0295212 to Chen et al., and PCT Application Publication No. WO 2015/164234 to Robeson et al. The disclosures of these patents and applications are incorporated by reference herein in their entirety.

Elements and features that may be used in carrying out the present invention are explained in PCT Applications Nos. PCT/US2014/015486 (published as U.S. Pat. No. 9,211,678 on Dec. 15, 2015); PCT/US2014/015506 (also published as U.S. Pat. No. 9,205,601 on Dec. 8, 2015), PCT/US2014/015497 (also published as US 2015/0097316, and to publish as U.S. Pat. No. 9,216,546 on Dec. 22, 2015), and in J. Tumbleston, D. Shirvanyants, N. Ermoshkin et al., Continuous liquid interface production of 3D Objects, *Science* 347, 1349-1352 (published online 16 Mar. 2015).

Embodiments of the present invention are explained in greater detail in the following non-limiting examples.

## 67

## Example 1

High Aspect Ratio Adjustable Tension Build Plate  
Assembly

FIG. 6 is a top view and FIG. 7 is an exploded view of a 3 inch by 16 inch “high aspect” rectangular build plate (or “window”) assembly of the present invention, where the film dimensions are 3.5 inches by 17 inches. The greater size of the film itself as compared to the internal diameter of vat ring and film base provides a peripheral or circumferential flange portion in the film that is clamped between the vat ring and the film base, as shown in side-sectional view in FIG. 8. One or more registration holes (not shown) may be provided in the polymer film in the peripheral or circumferential flange portion to aid in aligning the polymer film between the vat ring and film base, which are fastened to one another with a plurality of screws (not shown) extending from one to the other (some or all passing through holes in the peripheral edge of the polymer film) in a manner that securely clamps the polymer film therebetween.

As shown in FIGS. 7-8 a tension ring is provided that abuts the polymer film and stretches the film to tension, stabilize or rigidify the film. The tension ring may be provided as a pre-set member, or may be an adjustable member. Adjustment may be achieved by providing a spring plate facing the tension ring, with one or more compressible elements such as polymer cushions or springs (e.g., flat springs, coil springs, wave springs etc.) therebetween, and with adjustable fasteners such as screw fasteners or the like passing from the spring plate through (or around) the tension ring to the film base.

Polymer films are preferably fluoropolymer films, such as an amorphous thermoplastic fluoropolymer, in a thickness of 0.01 or 0.05 millimeters to 0.1 or 1 millimeters, or more. In some embodiments we use Biogeneral Teflon AF 2400 polymer film, which is 0.0035 inches (0.09 millimeters) thick, and Random Technologies Teflon AF 2400 polymer film, which is 0.004 inches (0.1 millimeters) thick.

Tension on the film is preferably adjusted with the tension ring to about 10 to 100 pounds, depending on operating conditions such as fabrication speed.

The vat ring, film base, tension ring, and tension ring spring plate may be fabricated of any suitable, preferably rigid, material, including metals (e.g., stainless steel, aluminum and aluminum alloys), carbon fiber, polymers, and composites thereof.

Registration posts and corresponding sockets may be provided in any of the vat ring, film base, tension ring and/or spring plate, as desired.

## Example 2

Round Adjustable Tension Round Build Plate  
Assembly

FIG. 9 is a top view and FIG. 10 is an exploded view of a 2.88 inch diameter round build plate of the invention, where the film dimension may be 4 inches in diameter. Construction is in like manner to that given in Example 1 above, with a circumferential wave spring assembly shown in place. Tension on the film preferably adjusted to a like tension as given in Example 1 above (again depending on other operating conditions such as fabrication speed).

FIG. 10 is an exploded view of the build plate of FIG. 8.

## 68

## Example 3

## Additional Embodiments of Adjustable Build Plates

FIG. 11 shows various alternate embodiments of the build plates of FIGS. 7-10. Materials and tensions may be in like manner as described above.

## Example 4

## Example Embodiment of an Apparatus

FIG. 12 is a front perspective view, FIG. 13 is a side view and FIG. 14 is a rear perspective view of an apparatus 100 according to an exemplary embodiment of the invention. The apparatus 100 includes a frame 102 and an enclosure 104. Much of the enclosure 104 is removed or shown transparent in FIGS. 12-14.

The apparatus 100 includes several of the same or similar components and features as the apparatus described above in reference to FIG. 2. Referring to FIG. 12, a build chamber 106 is provided on a base plate 108 that is connected to the frame 102. The build chamber 106 is defined by a wall or vat ring 110 and a build plate or “window” such as one of the windows described above in reference to FIGS. 2 and 6-11.

Turning to FIG. 13, a carrier 112 is driven in a vertical direction along a rail 114 by a motor 116. The motor may be any suitable type of motor, such as a servo motor. An exemplary suitable motor is the NXM45A motor available from Oriental Motor of Tokyo, Japan.

A liquid reservoir 118 is in fluid communication with the build chamber 106 to replenish the build chamber 106 with liquid resin. For example, tubing may run from the liquid reservoir 118 to the build chamber 106. A valve 120 controls the flow of liquid resin from the liquid reservoir 118 to the build chamber 106. An exemplary suitable valve is a pinch-style aluminum solenoid valve for tubing available from McMaster-Carr of Atlanta, Ga.

The frame 102 includes rails 122 or other some other mounting feature on which a light engine assembly 130 (FIG. 15) is held or mounted. A light source 124 is coupled to the light engine assembly 130 using a light guide entrance cable 126. The light source 124 may be any suitable light source such as a BlueWave® 200 system available from Dymax Corporation of Torrington, Conn.

Turning to FIG. 15, the light engine or light engine assembly 130 includes condenser lens assembly 132 and a digital light processing (DLP) system including a digital micromirror device (DMD) 134 and an optical or projection lens assembly 136 (which may include an objective lens). A suitable DLP system is the DLP Discovery™ 4100 system available from Texas Instruments, Inc. of Dallas, Tex. Light from the DLP system is reflected off a mirror 138 and illuminates the build chamber 106. Specifically, an “image” 140 is projected at the build surface or window.

Referring to FIG. 14, an electronic component plate or breadboard 150 is connected to the frame 102. A plurality of electrical or electronic components are mounted on the breadboard 150. A controller or processor 152 is operatively associated with various components such as the motor 116, the valve 120, the light source 124 and the light engine assembly 130 described above. A suitable controller is the Propeller Proto Board available from Parallax, Inc. of Rocklin, Calif.

69

Other electrical or electronic components operatively associated with the controller **152** include a power supply **154** and a motor driver **158** for controlling the motor **116**. In some embodiments, an LED light source controlled by pulse width modulation (PWM) driver **156** is used instead of a mercury lamp (e.g., the Dymax light source described above).

A suitable power supply is a 24 Volt, 2.5 A, 60 W, switching power supply (e.g., part number PS1-60W-24 (HF60W-SL-24) available from Marlin P. Jones & Assoc, Inc. of Lake Park, Fla.). If an LED light source is used, a suitable LED driver is a 24 Volt, 1.4A LED driver (e.g., part number 788-1041-ND available from Digi-Key of Thief River Falls, Minn. A suitable motor driver is the NXD20-A motor driver available from Oriental Motor of Tokyo, Japan.

The apparatus of FIGS. **12-15** has been used to produce an “image size” of about 75 mm by 100 mm with light intensity of about 5 mW/cm<sup>2</sup>. The apparatus of FIGS. **12-15** has been used to build objects at speeds of about 100 to 500 mm/hr. The build speed is dependent on light intensity and the geometry of the object.

#### Example 5

##### Another Example Embodiment of an Apparatus

FIG. **16** is a front perspective view of an apparatus **200** according to another exemplary embodiment of the invention. The apparatus **200** includes the same components and features of the apparatus **100** with the following differences.

The apparatus **200** includes a frame **202** including rails **222** or other mounting feature at which two of the light engine assemblies **130** shown in FIG. **15** may be mounted in a side-by-side relationship. The light engine assemblies **130** are configured to provide a pair of “tiled” images at the build station **206**. The use of multiple light engines to provide tiled images is described in more detail above.

The apparatus of FIG. **16** has been used to provide a tiled “image size” of about 150 mm by 200 mm with light intensity of about 1 mW/cm<sup>2</sup>. The apparatus of FIG. **16** has been used to build objects at speeds of about 50 to 100 mm/hr. The build speed is dependent on light intensity and the geometry of the object.

#### Example 6

##### Another Example Embodiment of an Apparatus

FIG. **18** is a front perspective view and FIG. **19** is a side view of an apparatus **300** according to another exemplary embodiment of the invention. The apparatus **300** includes the same components and features of the apparatus **100** with the following differences.

The apparatus **300** includes a frame **302** including rails **322** or other mounting feature at which a light engine assembly **330** shown in FIG. **20** may be mounted in a different orientation than the light assembly **130** of the apparatus **100**. Referring to FIGS. **19** and **20**, the light engine assembly **330** includes a condenser lens assembly **332** and a digital light processing (DLP) system including a digital micromirror device (DMD) **334** and an optical or projection lens assembly **336** (which may include an objective lens). A suitable DLP system is the DLP Discovery™ 4100 system available from Texas Instruments, Inc. of Dallas, Tex. Light from the DLP system illuminates the build chamber **306**. Specifically, an “image” **340** is projected at the

70

build surface or window. In contrast to the apparatus **100**, a reflective mirror is not used with the apparatus **300**.

The apparatus of FIGS. **18-20** has been used to provide “image sizes” of about 10.5 mm by 14 mm and about 24 mm by 32 mm with light intensity of about 200 mW/cm<sup>2</sup> and 40 mW/cm<sup>2</sup>. The apparatus of FIGS. **18-20** has been used to build objects at speeds of about 10,000 and 4,000 mm/hr. The build speed is dependent on light intensity and the geometry of the object.

#### Example 7

##### Control Program with Lua Scripting

Current printer technology requires low level control in order to ensure quality part fabrication. Physical parameters such as light intensity, exposure time and the motion of the carrier should all be optimized to ensure the quality of a part. Utilizing a scripting interface to a controller such as the Parallax PROPELLER™ microcontroller using the programming language “Lua” provides the user with control over all aspects of the printer on a low level. See generally R. Ierusalimsky, *Programming in Lua* (2013) (ISBN-10: 859037985X; ISBN-13:978-8590379850).

This Example illustrates the control of a method and apparatus of the invention with an example program written utilizing Lua scripting. Program code corresponding to such instructions, or variations thereof that will be apparent to those skilled in the art, is written in accordance with known techniques based upon the particular microcontroller used.

Concepts.

A part consists of slices of polymer which are formed continuously. The shape of each slice is defined by the frame that is being displayed by the light engine.

Frame.

The frame represents the final output for a slice. The frame is what manifests as the physical geometry of the part. The data in the frame is what is projected by the printer to cure the polymer.

Slice.

All the 2D geometry that will be outputted to a frame should be combined in a Slice. Slices can consist of procedural geometry, Slices of a 3D model or any combination of the two. The slice generating process allows the user to have direct control over the composition of any frame.

Slice of a 3D Model.

A slice is a special type of 2D geometry derived from a 3D model of a part. It represents the geometry that intersects a plane that is parallel to the window. Parts are usually constructed by taking 3D models and slicing them at very small intervals. Each slice is then interpreted in succession by the printer and used to cure the polymer at the proper height.

Procedural Geometry.

Procedurally generated geometry can also be added to a slice. This is accomplished by invoking shape generation functions, such as “addcircle”, “addrectangle”, and others. Each function allows projection of the corresponding shape onto the printing window. A produced part appears as a vertically extruded shape or combination of shapes.

Coordinate Spaces: Stage.

The coordinate system that the stage uses is usually calibrated such that the origin is 1-20 microns above the window.

Coordinate Spaces: Slice.

Coordinate system of the projected slice is such that origin is located at the center of the print window.

**Quick Start.**

The following is the most basic method of printing a part from a sliced 3D model. Printing a sliced model consists of 4 main parts: Loading the data, preparing the printer, printing, and shutdown.

**Loading Data.**

In this section of the code the sliced model data is loaded into memory. The file path to the model is defined in the Constants section of the code. See the full code below for details.

---

```
--Loading Model
modelFilePath = "Chess King.svg"
numSlices = loadslices(modelFilePath)
```

---

Preparing the printer it is important to do two things before printing. You must first turn on the light engine with the relay function, and if applicable, the desired fluid height should be set.

---

```
--Prepare Printer
relay(true)--turn light on
showframe(-1) --ensure nothing is exposed durring setup
setlevels(.55, .6)--if available, printer set fluid pump to maintain about 55% fill
```

---

**Printing.**

The first step of the printing process is to calibrate the system and set the stage to its starting position by calling `gotostart`. Next we begin a for loop in which we print each slice. The first line of the for loop uses the `infoline` command to display the current slice index in the sidebar. Next we determine the height at which the next slice should be cured. That value is stored to `nextHeight`. Following this we move the stage to the height at which the next slice needs to be cured. To ensure a clean print it can sometimes be necessary to wait for oxygen to diffuse into the resin. Therefore we call `sleep` for a half second (the exact time for `preExposureTime`

is defined in the constants section as well). After this it's time to actually cure the resin so we call `showframe` and pass it the index of the slice we want to print, which is stored in `sliceIndex` by the for loop. We sleep again after this for `exposureTime` seconds in order to let the resin cure. Before moving on to the next frame, we call `showframe(-1)` in order to prevent the light engine from curing any resin while the stage is moving to the next height.

---

```
10 --Execute Print
gotostart( )--move stage to starting position
for sliceIndex =0,numSlices-1 do
infoline(5, string.format("Current Slice: %d", sliceIndex))
nextHeight = sliceheight(sliceIndex)--calculate the height that the stage
15 should be at to expose this frame
moveto(nextHeight, stageSpeed)--move to nextHeight
sleep(preExposureTime)--wait a given amount of time for oxygen to
diffuse into resin ,
prepExposureTime is predefined in the Constants section
showframe(sliceIndex)--show frame to expose
20 sleep(exposureTime)--wait while frame exposes, exposureTime is
predefined in the Constants section
showframe(-1)-- show nothing to ensure no exposure while stage is
moving to next position
end
```

---

**Shutdown.**

The final step in the printing process is to shut down the printer. Call `relay(false)` to turn the light engine off. If you are using fluid control, call `setlevels(0,0)` to ensure the valve is shut off. Finally it is a good idea to move the stage up a bit after printing to allow for easy removal of the part.

---

```
25 --Shutdown
relay(false)
setlevels(0,0)
30 --Lift stage to remove part
moveby(25, 16000)
```

---

Fully completed code implementing instructions based on the above is set forth below.

---

```
--Constants
exposureTime = 1.5-- in seconds
preExposureTime = 0.5 -- in seconds
stageSpeed = 300 --in mm/hour
--Loading Model
modelFilePath = "Chess King.svg"
numSlices = loadslices(modelFilePath)
--calculating parameters
maxPrintHeight = sliceheight(numSlices-1)--find the highest point in the print, this is the
same as the height of the last slice. Slices are 0 indexed, hence the -1.
infoline(1, "Current Print Info:")
infoline(2, string.format("Calculated Max Print Height: %dmm", maxPrintHeight))
infoline(3, string.format("Calculated Est. Time: %dmin", (maxPrintHeight/stageSpeed)*60
+ (preExposureTime+exposureTime)*numSlices/60))
infoline(4, string.format("Number of Slices: %d", numSlices))
--Prepare Printer
relay(true)--turn light on
showframe(-1) --ensure nothing is exposed durring setup
setlevels(.55, .6)--if available, printer set fluid pump to maintain about 55% fill
--Execute Print
gotostart( )--move stage to starting position
for sliceIndex =0,numSlices-1 do
infoline(5, string.format("Current Slice: %d", sliceIndex))
nextHeight = sliceheight(sliceIndex)--calculate the height that the stage
should be at to expose this frame
moveto(nextHeight, stageSpeed)--move to nextHeight
sleep(preExposureTime)--wait a given amount of time for oxygen to diffuse
into resin , prepExposureTime is predefined in the Constants section
showframe(sliceIndex)--show frame to expose
```

---

```

sleep(exposureTime)--wait while frame exposes, exposureTime is predefined
in the Constants section
  showframe(-1)-- show nothing to ensure no exposure while stage is moving to next
  position
end
--Shutdown
relay(false)
setlevels(0,0)
--Lift stage to remove part
moveby(25, 16000)

```

---

### Gotostart.

The main purpose of gotostart is to calibrate the stage. This function resets the coordinate system to have the origin at the lowest point, where the limit switch is activated. Calling this command will move the stage down until the limit switch in the printer is activated; this should occur when the stage is at the absolute minimum height. gotostart( ) moves stage to start at the maximum speed which varies from printer to printer. gotostart( )—moving to origin at default speed gotostart(number speed) moves stage to start at speed given in millimeters/hour. gotostart(15000)—moving stage to origin at 15000 mm/hr speed: speed, in mm/hour, at which the stage will move to the start position.

### Moveto

moveto allows the user to direct the stage to a desired height at a given speed. Safe upper and lower limits to speed and acceleration are ensured internally. moveto(number targetHeight, number speed) moveto(25, 15000)—moving to 25 mm at 15,000 mm/hr moveto(number targetHeight, number speed, number acceleration)

This version of the function allows an acceleration to be defined as well as speed. The stage starts moving at initial speed and then increases by acceleration.

moveto(25, 20000, 1e7)—moving the stage to 25 mm at 20,000 mm/hr while accelerating at 1 million mm/hr<sup>2</sup> moveto(number targetHeight, number speed, table controlPoints, function callback)

This function behaves similar to the basic version of the function. It starts at its initial speed and position and moves to the highest point on the control point table. callback is called when the stage passes each control point.

```

function myCallbackFunction(index)—defining the call-
back function

```

```

  print("hello")

```

```

end

```

```

moveto(25, 20000, slicecontrolpoints( ), myCallback-
Function)—

```

```

moving the stage to 25 mm at 20,000 mm/hr while calling
myCallbackFunction at the control points generated by
slicecontrolpoints( )

```

moveto(number targetHeight, number speed, number acceleration, table controlPoints, function callback) This function is the same as above except the user can pass an acceleration. The stage accelerates from its initial position continuously until it reaches the last control point.

```

function myCallbackFunction(index)—defining the call-
back function

```

```

  print("hello")

```

```

end

```

```

moveto(25, 20000, 0.5e7, slicecontrolpoints( ), myCall-
backFunction)—

```

moving the stage to 25 mm at 20,000 mm/hr while accelerating at 0.5 million mm/hr<sup>2</sup> and also calling myCallbackFunction at the control points generated by slicecontrolpoints( ) targetHeight: height, in mm from the origin, that the stage will move to. initialSpeed: initial speed, in mm/hour, that the stage will start moving at. acceleration: rate, in mm/hour<sup>2</sup>, that the speed of the stage will increase from initial speed. controlPoints: a table of target heights in millimeters. After the stage reaches a target height, it calls the function callback. callback: pointer to a function that will be called when the stage reaches a control point. The callback function should take one argument which is the index of the control point the stage has reached.

### moveby

moveby allows the user to change the height of the stage by a desired amount at a given speed. Safe upper and lower limits to speed and acceleration are ensured internally.

moveby(number dHeight, number initialSpeed)

moveby(-2, 15000)—moving down 2 mm at 15,000 mm/hr

moveby(number dHeight, number initialSpeed, number acceleration)

This version of the function allows an acceleration to be defined as well as speed. The stage starts moving at initial speed and then increases by acceleration until it reaches its destination.

1 moveby(25, 15000, 1e7)—moving up 25 mm at 15,000 mm/hr while accelerating 1e7 mm/hr<sup>2</sup>

moveby(number dHeight, number initialSpeed, table controlPoints, function callback)

This function usage allows the user to pass the function a table of absolute height coordinates. After the stage reaches one of these target heights, it calls the function 'callback.' Callback should take one argument which is the index of the control point it has reached.

```

function myCallbackFunction(index)—defining the
callback function print("hello")

```

```

end

```

```

moveby(25, 20000, slicecontrolpoints( ), myCallback-
Function)—moving the stage up 25 mm at 20,000
mm/hr while calling myCallbackFunction at the con-
trol points generated by slicecontrolpoints( )

```

```

moveby(number dHeight, number initialSpeed, number
acceleration, table controlPoints, function callback)

```

This function is the same as above except the user can pass an acceleration. The stage accelerates from its initial position continuously until it reaches the last control point.



function myCallbackFunction(index)—defining the callback function print(“hello”) end  
 moveby(25, 20000, 1e7,slicecontrolpoints( ), myCallbackFunction)—moving the stage up 25 mm at 20,000 mm/hr while calling myCallbackFunction at the control points generated by slicecontrolpoints( ) and accelerating at 1e7 mm/hr<sup>2</sup>  
 dHeight: desired change in height, in millimeters, of the stage.  
 initialSpeed: initial speed, in mm/hour, at which the stage moves.  
 acceleration: rate, in mm/hour<sup>2</sup>, that the speed of the stage will increase from initial speed.  
 controlPoints: a table of target heights in millimeters. After the stage reaches a target height, it calls the function callback.  
 callback: pointer to a function that will be called when the stage reaches a control point. The callback function should take one argument which is the index of the control point the stage has reached.

#### Light Engine Control

##### Light

relay is used to turn the light engine on or off in the printer. The light engine must be on in order to print. Make sure the relay is set to off at the end of the script.  
 relay(boolean lightOn)  
 relay(true)—turning light on  
 lightOn: false turns the light engine off, true turns the light engine on.

#### Adding Procedural Geometry

Functions in this section exist to project shapes without using a sliced part file. Every function in this section has an optional number value called figureIndex. Each figure in a slice has its own index. The figures reside one on top of another. Figures are drawn so that the figure with the highest index is ‘on top’ and will therefore not be occluded by anything below it. By default indexes are assigned in the order that they are created so the last figure created will be rendered on top. One can, however, change the index by passing the desired index into figureIndex.

Every function in this section requires a sliceIndex argument. This value is the index of the slice that the figure will be added to.

Note that generating this procedural geometry does not guarantee that it will be visible or printable. One must use one of the functions such as fillmask or linemask outlined below.

##### Addcircle

addcircle(number x, number y, number radius, number sliceIndex) addcircle draws a circle in the specified slice.

addCircle(0,0,5,0)-creating a circle at the origin of the first slice with a radius of 5 mm

x: is the horizontal distance, in millimeters, from the center of the circle to the origin.

y: is the vertical distance, in millimeters, from the center of the circle to the origin.

radius: is the radius of the circle measured in millimeters.

sliceIndex: index of the slice to which the figure will be added.

Returns: figure index of the figure.

##### Addrectangle

addrectangle(number x, number y, number width, number height number sliceIndex) addrectangle draws a rectangle in the specified slice.

addrectangle(0,0, 5,5, 0)—creating a 5 mm×5 mm square with its top left corner at the origin.

x: horizontal coordinate, in millimeters, of the top left corner of the rectangle.

y: vertical coordinate, in millimeters, of the top left corner of the rectangle.

width: width of the rectangle in millimeters.

height: height of the rectangle in millimeters.

sliceIndex: index of the slice to which the figure will be added.

Returns: figure index of the figure.

##### Addline

addline(number x0, number y0, number x1, number y1, number sliceIndex) addline draws a line segment.

addLine(0,0, 20,20, 0)—creating a line from the origin to 20 mm along the x and y axis on the first slice.

x0: horizontal coordinate of the first point in the segment, measured in millimeters.

y0: vertical coordinate of the first point in the segment, measured in millimeters.

x1: horizontal coordinate of the second point in the segment, measured in millimeters.

y2: vertical coordinate of the second point in the segment, measured in millimeters.

sliceIndex: index of the slice to which the figure will be added. Returns: figure index of the figure.

##### Addtext

text(number x, number y, number scale, string text, number sliceIndex) addtext draws text on the specified slice starting at position ‘x, y’ with letters of size ‘scale’.

addtext(0,0, 20, “Hello world”, 0)—writing Hello World at the origin of the first slice

x: horizontal coordinate, measured in millimeters, of the top left corner of the bounding box around the text.

y: vertical coordinate, measured in millimeters, of the top left corner of the bounding box around the text.

scale: letter size in millimeters, interpretation may vary depending on the underlying operating system (Windows, OSX, Linux, etc).

text: the actual text that will be drawn on the slice.

sliceIndex: index of the slice to which the figure will be added. Returns: figure index of the figure.

#### Fill and Line Control

##### Fillmask

fillmask(number color, number sliceIndex, number figureIndex) fillmask is used to control how the procedural geometry is drawn. fillmask tells the figure in question to fill the entirety of its interior with color.

color: can be any number on the range 0 to 255. Where 0 is black and 255 is white, any value in between is a shade of grey interpolated linearly between black and white based on the color value. Any value less than 0 will produce a transparent color.

myCircle=addCircle(0,0,5,0)—creating the circle to fill fillmask(255, 0, myCircle)—Creating a white filled circle

sliceIndex: the index of the slice that should be modified.

figureIndex: the is used to determine which figure on the slice should be filled. Each figure has its own unique index. If no figureIndex is passed, the fill applies to all figures in the slice.

##### Linemask

linemask(number color, number sliceIndex, number figureIndex) linemask is used to control how the procedural geometry is drawn. linemask tells a figure to draw its outline in a specific color. The width of the outline is defined by the function linewidth.

myCircle=addCircle(0,0,20,0)—creating the circle to fill  
 linemask(255, 0, myCircle)—setting the outline of the  
 circle to be white fillmask(150,0, myCircle)—setting  
 the fill of the circle to be grey  
 color: can be any number on the range 0 to 255. Where 0  
 is black and 255 is white, any value in between is a  
 shade of grey interpolated linearly between black and  
 white based on the color value. Any value less than 0  
 will produce a transparent color.  
 sliceIndex: the index of the slice that should be modified.  
 figureIndex: is used to determine which figure on the slice  
 should be filled.  
 Each figure has its own unique index. If no figureIndex is  
 passed, the fill applies to all figures in the slice.

**Linewidth**  
 linewidth(number width, number sliceIndex, number fig-  
 ureIndex) linewidth is used to set the width of the line  
 that linemask will use to outline the figure.  
 linewidth(2,0)—setting the line width for every figure on  
 the first slice to 2 mm  
 sliceIndex: the index of the slice that should be modi-  
 fied.  
 figureIndex: is used to determine which figure on the  
 slice should have its outline changed. Each figure has  
 its own unique index, see section 2.3 (Pg. 10) for  
 more details. If no figureIndex is passed, the fill  
 applies to all figures in the slice.

**Loadmask**  
 loadmask(string filepath) loadmask allows for advanced  
 fill control. It enables the user to load a texture from a  
 bitmap file and use it to fill the entirety of a figure with  
 the texture.  
 texture=loadmask(“voronoi\_noise.png”)—loading tex-  
 ture. voronoi\_noise.png is in the same directory as the  
 script.  
 myCircle=addCircle(0,0,20,0)—creating the circle to fill  
 fillmask(texture, 0, myCircle)—filling the circle with  
 voronoi noise  
 filepath: file path to image file  
 Returns: a special data type which can be passed into a  
 fillmask or  
 linemask function as the color argument.

**Frames**  
**Showframe**  
 showframe(number sliceIndex) showframe is essential to  
 the printing process. This function sends the data from  
 a slice to the printer. Call showframes on a frame that  
 doesn’t exist to render a black frame e.g. showframe  
 (-1).  
 showframe(2)—showing the 3rd slice  
 sliceIndex: the index of the slice to send to the printer.

**Framegradient**  
 framegradient(number slope) framegradient is designed  
 to compensate for differences in light intensity.

**Calcframe**  
 calcframe( )  
 calcframe is designed to analyze the construction of a  
 slice calculates the last frame shown.  
 showframe(0)  
 calcframe( )  
 Returns: the maximum possible distance between any  
 point in the figure and the edge.

**2.5.4 loadframe**  
 loadframe(string file path)  
 loadframe is used to load a single slice  
 from a supported bitmap file.

loadframe(“slice.png”)—slice.png is in the same direc-  
 tory as the script  
 filepath: file path to slice image.

**Slices**  
**addslice**  
 addslice(number sliceHeight) addslice creates a new slice  
 at a given height at the end of the slice stack.  
 addslice(0.05)—adding a slice at 0.05 mm  
 addslice(number sliceHeight, number sliceIndex)  
 addslice(0.05, 2)—adding a slice at 0.05 mm and at index  
 2. this pushes all layers 2 and higher up an index.  
 addslice creates a new slice at a given height and slice  
 index.  
 sliceHeight: height, in millimeters, of the slice.  
 sliceIndex: index at which the slice should be added.  
 Returns: slice index.

**Loadslices**  
 loadslices(string filepath) loadslices  
 is used to load all the slices  
 from a 2D slice file.  
 loadslices(“Chess King.svg”)—loading all the slices from  
 the Chess King.svg file  
 filepath: file path to the sliced model. Acceptable for-  
 mats are .cli and .svg. Returns: number of slices.

**Sliceheight**  
 sliceheight(number sliceIndex) sliceheight  
 is used to find the height of a slice in  
 mm off the base.  
 addslice(0.05,0)—setting the first slice to 0.05 mm  
 sliceheight(0)—checking the height of slice 0, in this  
 example it should return 0.05  
 sliceIndex: index of the slice to check. Returns: slice  
 height in mm.

**2.6.4 slicecontrolpoints**  
 slicecontrolpoints( ) slicecontrolpoints is a helper func-  
 tion which creates a control point for each slice of a  
 model. These control points can be passed to the  
 moveto or moveby function to set it to callback when  
 the stage reaches the height of each slice. Make sure  
 loadslices has been called prior to calling this function.

loadslices(“Chess King.svg”) controlPoints=slicecontrolpoints( )  
 Returns: Lua table of control points.

**Timing**  
**Sleep**  
 sleep(number seconds) sleep allows the user to pause the  
 execution of the program for a set number of seconds.  
 sleep(.5)—sleeping for a half second  
 seconds: number of seconds to pause script execution.

**Clock**  
 clock( ) clock returns the current time in seconds. It is  
 accurate at least up to the millisecond and should therefore  
 be used instead of Lua’s built in clock functionality, clock  
 should be used as a means to measure differences in time as  
 the start time for the second count varies from system to  
 system.  
 t1=clock( )  
 loadslices(“Chess King.svg”) deltaT=clock( )-t1  
 Returns: system time in seconds.

**Fluid Control**  
 This set of functions can be used with printer models that  
 support fluid control. Before the script finishes executing,  
 setlevels(0,0) should be called to ensure that the pump stops  
 pumping fluid into the vat.

## Getcurrentlevel

getcurrentlevel( ) getcurrentlevel  
returns the percentage of the vat  
that is full.

print(stringformat("Vat is % d percent full.", getcurrentlevel\*100))

Returns: a floating point number on the range 0 to 1 that represents the percentage of the vat that is full.

## setlevels

setlevels(number min, number max) setlevels allows the user to define how much fluid should be in the vat. The fluid height will be automatically regulated by a pump. The difference between min and max should be greater than 0.05 to ensure that the valve is not constantly opening and closing.

setlevels(0.7,0.75)—keeping vat about 75 percent full min: the minim percentage of the vat that should be full.

Entered as a floating point number from 0 to 1.

max: the max percentage of the vat that should be full.

Entered as a floating point number from 0 to 1.

## User Feedback

## infoline

infoline(int lineIndex, string text) infoline allows the user to display up to 5 lines of text in a constant position on the sidebar of the Programmable Printer Platform. This function is often used to allow the user to monitor several changing variables at once.

infoline(1, string.format("Vat is % d percent full.", getcurrentlevel( )\*100))

lineIndex: the index of the line. Indexes should be in the range 1 to 5, 1 being the upper most line.  
—text: text to be displayed at line index.

## Global Configuration Table.

Before a print script is executed, all global variables are loaded into a configuration table called cfg. Most of the data in this table has already been read by the Programmable Printer Platform by the time the users script executes, therefore, changing them will have no effect. However, writing to the xscale, yscale, zscale, xorig and yorig fields of the cfg, will effect all the loadslices and addlayer calls that are made afterwards. If the users script is designed to be run at a specific scale and/or position, it is good practice to override the cfg with the correct settings to ensure the scale and position can't be accidentally changed by the Programmable Printer Platform.

---

```

cfg.xscale = 3 --overriding global settings to set scale on the x axis to 3
cfg.yscale = 2 --overriding global settings to set scale on the y axis to 2
cfg.zscale = 1 --overriding global settings to set scale on the z axis to 1
cfg.xorig = -2.0 --overriding global settings to set the origin on the x axis
2mm left
cfg.yorig = 0.25 --overriding global settings to set the origin on the y axis
.25mm in the positive direction
Fields in cfg:

```

---

```

-serial port: name of serial port (changing this variable wont effect code)
-xscale: x scale -yscale: y scale
-zscale: z scale
-xorig: x origin -yorig: y origin

```

-continued

---

```

-hw xscale: pixel resolution in x direction (changing this variable won't
effect code)
-hw yscale: pixel resolution in y direction (changing this variable won't
effect code)

```

---

## Useful Lua Standard Libraries.

The math standard library contains several different functions that are useful in calculating geometry. The string object is most useful in printing for manipulating info strings. For details contact LabLua at Departamento de Informática, PUC-Rio, Rua Marquês de São Vicente, 225; 22451-900 Rio de Janeiro, RJ, Brazil

## Example 8

## Lua Script Program for Continuous Print

This example shows a Lua script program corresponding to Example 7 above for continuous three dimension printing.

---

```

--Constants
sliceDepth = .05--in millimeters
exposureTime = .225-- in seconds
--Loading Model
modelFilePath = "Chess King.svg"
numSlices = loadslices(modelFilePath)
controlPoints = slicecontrolpoints( )--Generate Control Points
--calculating parameters
exposureTime = exposureTime/(60*60)--converted to hours
stageSpeed = sliceDepth/exposureTime--required distance/required time
maxPrintHeight = sliceheight(numSlices-1)--find the highest point
in the print,
this is the same as the height of the last slice. Slices are 0 indexed, .
hence the -1.
infoline(1, "Current Print Info:")
infoline(2, string.format("Calulated Stage Speed: %dmm/hr\n",
stageSpeed))
infoline(3, string.format("Calculated Max Print Height: %dmm",
maxPrintHeight))
infoline(4, string.format("Calculated Est. Time: %dmin",
(maxPrintHeight/stageSpeed)*60))
--Create Callback Function for use with moveto
function movetoCallback(controlPointIndex)
showframe(controlPointindex)
end
--Prepare Printer
relay(true)--turn light on
setlevels(.55, .6)--if available, printer set fluid pump to maintain about
50% fill
--Execute Print
gotostart( )--move stage to starting position
moveto(maxPrintHeight, stageSpeed, controlPoints, movetoCallback)
--Shutdown
relay(false)
setlevels(0,0)
--Lift stage to remove part
moveby(25, 160000)

```

---

## Example 9

## Lua Script Program for Cylinder and Buckle

This example shows a Lua script program for two fitted parts that use procedural geometry.

## Cylinder:

---

```

--Constants
exposureTime = 1.5-- in seconds
preExposureTime = 1 -- in seconds
stageSpeed = 300 --in mm/hour
sliceDepth = .05

```

-continued

---

```

numSlices = 700
--Generating Model
radius = 11
thickness = 4
smallCircleRad = 1.4
for sliceIndex = 0,numSlices-1 do
    addlayer(sliceDepth*(sliceIndex+1), sliceIndex)--the depth of a slice*its index =
        height of slice
    largeCircle = addcircle(0,0,radius, sliceIndex)
    linewidth(thickness, sliceIndex, largeCircle)
    linemask(255, sliceIndex, largeCircle)
    for i=0,2*math.pi, 2*math.pi/8 do
        addcircle(math.cos(i)*radius, math.sin(i)*radius, smallCircleRad,
            sliceIndex)
    end
    fillmask(0,sliceIndex)
end
--calculating parameters
maxPrintHeight = sliceheight(numSlices-1)--find the highest point in the print, this is the
    same as the height of the last slice. Slices are 0 indexed, hence the -1.
infofile(1, "Current Print Info:")
infofile(2, string.format("Calculated Max Print Height: %dmm", maxPrintHeight))
infofile(3, string.format("Calculated Est. Time: %dmin",
    (maxPrintHeight/stageSpeed)*60 +
    (preExposureTime+exposureTime)*numSlices/60))
infofile(4, string.format("Number of Slices: %d", numSlices))
--Prepare Printer
relay(true)--turn light on
showframe(-1) --ensure nothing is exposed durring setup
setlevels(.55, .6)--if available, printer set fluid pump to maintain about 55% fill
--Execute Print
gotostart( )--move stage to starting position
for sliceIndex =0,numSlices-1 do
    infofile(5, string.format("Current Slice: %d", sliceIndex))
    nextHeight =sliceheight(sliceIndex)--calculate the height that the stage
    should be at to expose this frame
    moveto(nextHeight, stageSpeed)--move to nextHeight
    sleep(preExposureTime)--wait a given amount of time for oxygen to diffuse into
    resin , prepExposureTime is predefined in the Constants section
    showframe(sliceIndex)--show frame to expose
    sleep(1.5)--wait while frame exposes, exposureTime is predefined in the
    Constants section
    showframe(-1)-- show nothing to ensure no exposure while stage is moving to
    next position
end
--Shutdown
relay(false)
setlevels(0,0)
--Lift stage to remove part
moveby(25, 160000)

```

Buckle:

---

```

--Constants
exposureTime = 1.5-- in seconds
preExposureTime = 0.5 -- in seconds
stageSpeed = 300 --in mm/hour
sliceDepth = .05
numSlices = 900
--Generating Model
baseRadius = 11
thickness = 3
innerCircleRad = 7.5
for sliceIndex = 0,numSlices-1 do
    addlayer(sliceDepth*(sliceIndex+1))--the depth of a slice*its index = height
    of slice
    if(sliceIndex < 100) then --base
        addcircle(0,0, baseRadius, sliceIndex)
        fillmask(255, sliceIndex)
    else -- inner circle
        innerCircle =addcircle(0,0, innerCircleRad, sliceIndex)
        linewidth(thickness, sliceIndex, innerCircle)
        linemask(255, sliceIndex, innerCircle)
    for i =0,4*2*math.pi/8, 2*math.pi/8 do
        x = math.cos(i)*(innerCircleRad+thickness)
        y = math.sin(i)*(innerCircleRad+thickness)
        cutLine =addline(x,y, -x,-y, sliceIndex)
        linewidth(3, sliceIndex, cutLine)
        linemask(0, sliceIndex, cutLine)
    end
end

```

---

```

        if (sliceIndex > 800) then --tips
            r0 = innerCircleRad + 2
            if(sliceIndex < 850) then
r0 = innerCircleRad + (sliceIndex-800)*(2/50)
            end
            for i = 0,4*2*math.pi/8, 2*math.pi/8 do
ang = i + (2*math.pi/8)/2
x = math.cos(ang)*(r0)
y = math.sin(ang)*(r0)
nubLine = addline(x,y, -x,-y, sliceIndex)
linewidth(2, sliceIndex, nubLine)
linemask(255, sliceIndex, nubLine)
            end
            fillmask(0,sliceIndex, addcircle(0,0, innerCircleRad-(thickness/2),
sliceIndex))
        end
end
showframe(sliceIndex)
sleep(.02)
end
--calculating parameters
maxPrintHeight = sliceheight(numSlices-1)--find the highest point in the print, this is the
same as the height of the last slice. Slices are 0 indexed, hence the -1.
infoLine(1, "Current Print Info:")
infoLine(2, string.format("Calculated Max Print Height: %dmm", maxPrintHeight))
infoLine(3, string.format("Calculated Est. Time: %dmin", (maxPrintHeight/stageSpeed)*60
+ (preExposureTime+exposureTime)*numSlices/60))
infoLine(4, string.format("Number of Slices: %d", numSlices))
--Prepare Printer
relay(true)--turn light on
showframe(-1) --ensure nothing is exposed durring setup
setlevels(.55, .6)--if available, printer set fluid pump to maintain about 55% fill
--Execute Print
gotostart( )--move stage to starting position
for sliceIndex =0,numSlices-1 do
    infoLine(5, string.format("Current Slice: %d", sliceIndex))
    nextHeight = sliceheight(sliceIndex)--calculate the height that the stage
    should be at to expose this frame
    moveto(nextHeight, stageSpeed)--move to nextHeight
    sleep(preExposureTime)--wait a given amount of time for oxygen to diffuse into
    resin, prepExposureTime is predefined in the Constants section
    showframe(sliceIndex)--show frame to expose
    sleep(1.5)--wait while frame exposes, exposureTime is predefined in the Constants
section
    showframe(-1)-- show nothing to ensure no exposure while stage is moving to next
position
end
--Shutdown
relay(false)
setlevels(0,0)
--Lift stage to remove part
moveby(25, 160000)

```

---

### Example 10

#### Continuous Fabrication with Intermittent Irradiation and Advancing

A process of the present invention is illustrated in FIG. 21, where the vertical axis illustrates the movement of the carrier away from the build surface. In this embodiment, the vertical movement or advancing step (which can be achieved by driving either the carrier or the build surface, preferably the carrier), is continuous and unidirectional, and the irradiating step is carried out continuously. Polymerization of the article being fabricated occurs from a gradient of polymerization, and hence creation of "layer by layer" fault lines within the article is minimized.

An alternate embodiment of the present invention is illustrated in FIG. 22. In this embodiment, the advancing step is carried out in a step-by-step manner, with pauses introduced between active advancing of the carrier and build surface away from one another. In addition, the irradiating

step is carried out intermittently, in this case during the pauses in the advancing step. We find that, as long as the inhibitor of polymerization is supplied to the dead zone in an amount sufficient to maintain the dead zone and the adjacent gradient of polymerization during the pauses in irradiation and/or advancing, the gradient of polymerization is maintained, and the formation of layers within the article of manufacture is minimized or avoided. Stated differently, the polymerization is continuous, even though the irradiating and advancing steps are not. Sufficient inhibitor can be supplied by any of a variety of techniques, including but not limited to: utilizing a transparent member that is sufficiently permeable to the inhibitor, enriching the inhibitor (e.g., feeding the inhibitor from an inhibitor-enriched and/or pressurized atmosphere), etc. In general, the more rapid the fabrication of the three-dimensional object (that is, the more rapid the cumulative rate of advancing), the more inhibitor will be required to maintain the dead zone and the adjacent gradient of polymerization.

## 85

## Example 11

Continuous Fabrication with Reciprocation During  
Advancing to Enhance Filling of Build Region with  
Polymerizable Liquid

A still further embodiment of the present invention is illustrated in FIG. 23. As in Example 10 above, this embodiment, the advancing step is carried out in a step-by-step manner, with pauses introduced between active advancing of the carrier and build surface away from one another. Also as in Example 10 above, the irradiating step is carried out intermittently, again during the pauses in the advancing step. In this example, however, the ability to maintain the dead zone and gradient of polymerization during the pauses in advancing and irradiating is taken advantage of by introducing a vertical reciprocation during the pauses in irradiation.

We find that vertical reciprocation (driving the carrier and build surface away from and then back towards one another), particularly during pauses in irradiation, can serve to enhance the filling of the build region with the polymerizable liquid, apparently by pulling polymerizable liquid into the build region. This is advantageous when larger areas are irradiated or larger parts are fabricated, and filling the central portion of the build region may be rate-limiting to an otherwise rapid fabrication.

Reciprocation in the vertical or Z axis can be carried out at any suitable speed in both directions (and the speed need not be the same in both directions), although it is preferred that the speed when reciprocating away is insufficient to cause the formation of gas bubbles in the build region.

While a single cycle of reciprocation is shown during each pause in irradiation in FIG. 23, it will be appreciated that multiple cycles (which may be the same as or different from one another) may be introduced during each pause.

As in Example 10 above, as long as the inhibitor of polymerization is supplied to the dead zone in an amount sufficient to maintain the dead zone and the adjacent gradient of polymerization during the reciprocation, the gradient of polymerization is maintained, the formation of layers within the article of manufacture is minimized or avoided, and the polymerization/fabrication remains continuous, even though the irradiating and advancing steps are not.

## Example 12

Acceleration During Reciprocation Upstroke and  
Deceleration During Reciprocation Downstroke to  
Enhance Part Quality

We observe that there is a limiting speed of upstroke, and corresponding downstroke, which if exceeded causes a deterioration of quality of the part or object being fabricated (possibly due to degradation of soft regions within the gradient of polymerization caused by lateral shear forces a resin flow). To reduce these shear forces and/or enhance the quality of the part being fabricated, we introduce variable rates within the upstroke and downstroke, with gradual acceleration occurring during the upstroke and gradual deceleration occurring during the downstroke, as schematically illustrated in FIG. 24.

## 86

## Example 13

Dual Cure with PEGDA+EGDA+Polyurethane  
(HMDI Based)

5 g of the following mixture was mixed for 3 minutes in a high-shear mixer.

1 g of poly(ethylene glycol) diacrylate (Mn=700 g/mol) containing 12 wt % of diphenyl(2,4,6-trimethylbenzoyl)phosphine oxide (DPO).

1 g of diethyleneglycol diacrylate containing 12 wt % DPO

1 g of "Part A" polyurethane resin (Methylene bis(4-Cyclohexylisocyanate) based: "ClearFlex 50" sold by Smooth-On® inc.

2 g of "Part B" polyurethane resin (polyol mixture): "ClearFlex 50" sold by Smooth-On® inc.

0.005 g of amorphous carbon black powder

After mixing, the resin was 3D formed using an apparatus as described herein. A "honeycomb" object was formed at a speed of 160 mm/hr using a light intensity setting of 1.2 mV (when measured using a volt meter equipped with an optical sensor). Total printing time was approximately 10 minutes.

After printing, the part was removed from the print stage, rinsed with hexanes, and placed into an oven set at 110° C. for 12 hours.

After heating, the part maintained its original shape generated during the initial printing, and it had transformed into a tough, durable, elastomer having an elongation at break around 200%

## Example 14

Dual Cure with EGDA+Polyurethane (TDI Based)

5 g of the following mixture was mixed for 3 minutes in a high-shear mixer.

1 g of diethyleneglycol diacrylate containing 12 wt % DPO

2 g of "Part A" polyurethane resin (toluene diisocyanate) based: "VytaFlex 30" sold by Smooth-On® inc.

2 g of "Part B" polyurethane resin (polyol mixture): "Vytaflex 30" sold by Smooth-On® inc.

After mixing, the resin was 3D formed using an apparatus as described herein. The cylindrical object was formed at a speed of 50 mm/hr using a light intensity setting of 1.2 mV (when measured using a volt meter equipped with an optical sensor). Total printing time was approximately 15 minutes.

After printing, the part was removed from the print stage, rinsed with hexanes, and placed into an oven set at 110° C. for 12 hours.

After heating, the part maintained its original shape generated during the initial printing, and it had transformed into a tough, durable, elastomer having an elongation at break around 400%

## Example 15

Synthesis of a Reactive Blocked Polyurethane  
Prepolymer for Dual Cure

Add 200 g of melted anhydrous 2000 Da, polytetramethylene oxide (PTMO2k) into a 500 mL 3-neck flask charged with an overhead stirrer, nitrogen purge and a thermometer. Then 44.46 g IPDI is added to the flask and stirred to homogeneous solution with the PTMO for 10 min, followed by addition of 140 uL Tin(II) catalyst stannous octoate.

87

Raise the temperature to 70° C., and keep reaction for 3 h. After 3 h, gradually lower the temperature to 40° C., and gradually add 37.5 g TBAEMA using an additional funnel within 20 min. Then set the temperature to 50° C. and add 100 ppm hydroquinone. Keep the reaction going on for 14 h. Pour out the final liquid as the product.

## Example 16

## Synthesis of a Second Reactive Blocked Polyurethane Prepolymer for Dual Cure

Add 150 g dried 1000 Da, polytetramethylene oxide (PTMO1k) into a 500 mL 3-neck flask charged with an overhead stirrer, nitrogen purge and a thermometer. Then 50.5 g HDI is added to the flask and stirred to homogeneous solution with the PTMO for 10 min, followed by addition of 100 uL Tin(II) catalyst stannous octoate. Raise the temperature to 70° C., and keep reaction for 3 h. After 3 h, gradually lower the temperature to 40° C., and gradually add 56 g TBAEMA using an additional funnel within 20 min. Then set the temperature to 50° C. and add 100 ppm hydroquinone. Keep the reaction going on for 14 h. Pour out the final liquid as the product.

In the above examples, the PTMO can be replaced by polypropylene glycol (PPG, such as 1000 Da PPG (PPG1k)) or other polyesters or polybutadiene diols. IPDI or HDI can be replaced by other diisocyanates. The molar stoichiometry of the polyol:diisocyanate:TBAEMA is preferably 1:2:2. Preferably use 0.1-0.3 wt % stannous octoate to the weight of the polyol.

## Example 17

## Printing and Thermal Curing with a Reactive Blocked Polyurethane Prepolymers

ABPU resins can be formed (optionally but preferably by continuous liquid interphase/interface printing) at up to 100 mm/hr using the formulations in Table 1 to generate elastomers with low hysteresis after thermally cured at 100° C. for 2 to 6 hours, depending on the diisocyanates used in ABPU and the chain extender(s).

TABLE 1

Parts by weight	
ABPU	320
Reactive Diluent	40-80
Ethylene glycol	8-20
H12MDA	8-20
PPO	1-4

Dog-bone-shaped specimens were formed by continuous liquid interface printing with different ABPUs (varying the diisocyanate and polyol used for the synthesis) and reactive diluents. Table 2 shows the mechanical properties of some of the thermally cured dog-bone samples at room temperature.

TABLE 2

ABPU		Reactive	Tensile stress at maximum load	% elongation
Diisocyanate	Polyol	diluent	(MPa)	at break
IPDI	PTMO2k	Methyl methacrylate	25	650

88

TABLE 2-continued

ABPU		Reactive	Tensile stress at maximum load	% elongation
Diisocyanate	Polyol	diluent	(MPa)	at break
IPDI	PPG1k	Cyclohexane methacrylate	7.5	368
MDI	PTMO2k	TBAEMA	13.4	745
HDI	PTMO1k	TBAEMA	13	490
HMDI	PTMO1k	TBAEMA	13.6	334

## Examples 18-61

## Additional Polyurethane Dual Cure Materials, Testing and Tensile Properties

The following abbreviations are used in the Examples below: “DEGMA” means di(ethylene glycol) methyl ether methacrylate; “IBMA” means isoboronyl methacrylate; “PACM” means 4,4'-Diaminodicyclohexyl methane; “BDO” means 1,4-butanediol; “PPO” means Phenylbis(2,4,6-trimethylbenzoyl)phosphine oxide; “MDEA” means 4,4'-methylene-bis-(2,6-diethylaniline); “2-EHMA” means 2-ethylhexyl methacrylate; and “PEGDMA” means poly(ethylene glycol) dimethacrylate (MW=700 Da).

## Example 18

## Testing of Tensile Properties

In the examples above and below, tensile properties were tested in accordance with ASTM standard D638-10, *Standard Test Methods for Tensile Properties of Plastics* (ASTM International, 100 Barr Harbor Drive, PO Box C700, West Conshohocken, Pa. 19428-2959 USA).

Briefly, tensile specimens (sometimes referred to as “dog-bone samples” in reference to their shape), were loaded onto an Instron 5964 testing apparatus with Instron BLUEHILL3 measurement software (Instron, 825 University Ave, Norwood, Mass., 02062-2643, USA). The samples are oriented vertically and parallel to the direction of testing. Cast and flood cured samples were fully cured using a DNMAX 5000 EC-Series enclosed UV flood lamp (225 mW/cm<sup>2</sup>) for from thirty to ninety seconds of exposure. Table 3 below summarizes the types of tensile specimens tested, general material property (rigid or non-rigid), and the associated strain rate.

TABLE 3

Dogbone Type	Material Type	Strain Rate (mm/min)
IV	Rigid	5
V	Rigid	1
IV	Non-rigid	50
V	Non-rigid	10

Dogbone type IV is used to test elastomeric samples.

The samples were tested at a rate such that the sample ruptures at a time between 30 seconds to 5 minutes to ensure that sample strain rate is slow enough to capture plastic deformation in the samples.

Measured dogbone samples that do not rupture in the middle rectangular section are excluded. Samples that break in the grips or prior to testing are not representative of the anticipated failure modes and are excluded from the data.

Persuant to ASTM D-638, measure the Young's modulus (modulus of elasticity) (slope of the stress-strain plot between 5-10% elongation), tensile strength at break, tensile strength at yield, percent elongation at break, percent elongation at yield. A strain rate is chosen such that the part with the lowest strain-at-break (%) will fail within 5 minutes. This often means that a slower strain rate will be necessary for rigid samples.

#### Example 19

##### Elastomer from a Reactive Blocked Polyurethane Prepolymer

Components as shown in Table 4, except PACM, were added to a container and thoroughly mixed (either by an overhead stirrer or a centrifugation mixer such as THINKY™ mixer) to obtain a homogeneous resin. Then PACM was added to the resin and mixed for another 2-30 min depending on the volume and viscosity of resin. The resin was formed by CLIP as described above into D638 Type IV dog-bone-shaped specimens followed by thermal curing at 125° C. for 2 h. The cured elastomer specimens were tested following ASTM standard D638-10 on an Instron apparatus for mechanical properties as described above, which properties are also summarized in Table 4.

TABLE 4

	Parts by weight
ABPU(PTMO1k + HDI + TBAEMA)	697
DEGMA	82
IBMA	123
PACM	83
PPO	5
Tensile Strength (MPa)	13.1
% Elongation at Break	395

#### Example 20

##### Elastomer from a Reactive Blocked Polyurethane Prepolymer

Cured elastomer specimens were prepared in the same manner as in Example 19 but using the formulation in Table 5. The cured specimens were tested following ASTM standard on an Instron apparatus for mechanical properties as described above, which properties are summarized in Table 5.

TABLE 5

	Parts by weight
ABPU(PTMO2k + IPDI + TBAEMA)	721
DEGMA	84
IBMA	126
PACM	54
PPO	5
Tensile Strength (MPa)	26.8
% Elongation at Break	515

#### Example 21

##### Elastomer from a Reactive Blocked Polyurethane Prepolymer

Cured elastomer specimens were prepared in the same manner as in Example 19 but using the formulation in Table

6. The cured specimens were tested following ASTM standard on an Instron apparatus for mechanical properties as described above, which properties are summarized in Table 6.

TABLE 6

	Parts by weight
ABPU(PTMO2k + HMDI + TBAEMA)	728
DEGMA	86
IBMA	128
PACM	53
PPO	5
Tensile Strength (MPa)	23.1
% Elongation at Break	456

#### Example 22

##### Elastomer from a Reactive Blocked Polyurethane Prepolymer

Components as shown in Table 7 were added to a container and thoroughly mixed (either by an overhead stirrer or a centrifugation mixer such as THINKY™ mixer) to obtain a homogeneous resin. The resin was casted into a square mold (with dimensions of 100×100×4 mm), and UV flood cured for 1 min, followed by thermal curing at 125° C. for 2 h. The obtained elastomer sheet was die-cut into rectangular bars with dimensions of 100×20×4 mm. The elastomer specimens were tested following ASTM standard D638-10 on an Instron apparatus for mechanical properties as described above, which properties are summarized in Table 7.

TABLE 7

	Parts by weight
ABPU(PTMO1k + HDI + TBAEMA)	666
2-EHMA	131
IBMA	66
MDEA	123
PPO	10
Tensile Strength (MPa)	14.4
% Elongation at Break	370

#### Example 23

##### Elastomer from a Reactive Blocked Polyurethane Prepolymer

Cured elastomer specimens were prepared in the same manner as in Example 22 but using the formulation in Table 8. The elastomer specimens were tested following ASTM standard D638-10 on an Instron apparatus for mechanical properties as described above, which properties are summarized in Table 8.

TABLE 8

	Parts by weight
ABPU(PTMO1k + HDI + TBAEMA)	692
DEGMA	102
2-EHMA	102
PEGDMA	14
PACM	80
PPO	10



91

TABLE 8-continued

	Parts by weight
Tensile Strength (MPa)	6.42
% Elongation at Break	388

## Example 24

## Elastomer from a Reactive Blocked Polyurethane Prepolymer

Cured elastomer specimens were prepared in the same manner as in Example 22 but using the formulation in Table 9. The elastomer specimens were tested following ASTM standard D638-10 on an Instron apparatus for mechanical properties as described above, which properties are summarized in Table 9.

TABLE 9

	Parts by weight
ABPU(PTMO1k + IPDI + TBAEMA)	700
DEGMA	206
PEGDMA	10
PACM	74
PPO	10
Tensile Strength (MPa)	11.26
% Elongation at Break	366

## Example 25

## Elastomer from a Reactive Blocked Polyurethane Prepolymer

Cured elastomer specimens were prepared in the same manner as in Example 22 but using the formulation in Table 10. The elastomer specimens were tested following ASTM standard D638-10 on an Instron apparatus for mechanical properties as described above, which properties are summarized in Table 10.

TABLE 10

	Parts by weight
ABPU(PTMO1k + MDI + TBAEMA)	672
2-EHMA	248
PEGDMA	10
PACM	60
PPO	10
Tensile Strength (MPa)	24.93
% Elongation at Break	320

## Example 26

## Elastomer from a Reactive Blocked Polyurethane Prepolymer

Cured elastomer specimens were prepared in the same manner as in Example 22 but using the formulation in Table 11. The elastomer specimens were tested following ASTM standard D638-10 on an Instron apparatus for mechanical properties as described above, which properties are summarized in Table 11.

92

TABLE 11

	Parts by weight
ABPU(PTMO1k + MDI + TBAEMA)	698
DEGMA	208
PEGDMA	10
PACM	74
PPO	10
Tensile Strength (MPa)	20.14
% Elongation at Break	355

## Example 27

## Elastomer from a Reactive Blocked Polyurethane Prepolymer

Cured elastomer specimens were prepared in the same manner as in Example 22 but using the formulation in Table 12. The elastomer specimens were tested following ASTM standard D638-10 on an Instron apparatus for mechanical properties as described above, which properties are summarized in Table 12.

TABLE 12

	Parts by weight
ABPU(PTMO2k + HMDI + TBAEMA)	2000
DEGMA	400
2-EHMA	200
PEGDMA	66
PACM	145
PPO	14
Tensile Strength (MPa)	16.7
% Elongation at Break	476

## Example 28

## Elastomer from a Reactive Blocked Polyurethane Prepolymer

Cured elastomer specimens were prepared in the same manner as in Example 22 but using the formulation in Table 13. The elastomer specimens were tested following ASTM standard D638-10 on an Instron apparatus for mechanical properties as described above, which properties are summarized in Table 13.

TABLE 13

	Parts by weight
ABPU(PTMO2k + HMDI + TBAEMA)	2000
DEGMA	400
2-EHMA	200
PACM	145
PPO	14
Tensile Strength (MPa)	16.9
% Elongation at Break	499

## Example 29

## Elastomer from a Reactive Blocked Polyurethane Prepolymer

Cured elastomer specimens were prepared in the same manner as in Example 22 but using the formulation in Table 14 by mixing all the components together. The elastomer

## 93

specimens were tested following ASTM standard D638-10 on an Instron apparatus for mechanical properties as described above, which properties are summarized in Table 14.

TABLE 14

	Parts by weight
ABPU(PTMO2k + HMDI + TBAEMA)	2000
DEGMA	400
2-EHMA	200
PEGDMA	66
BDO	62
PPO	14
Tensile Strength (MPa)	2.14
% Elongation at Break	188

## Example 30

## Elastomer from a Reactive Blocked Polyurethane Prepolymer

Cured elastomer specimens were prepared in the same manner as in Example 22 but using the formulation in Table 15. The elastomer specimens were tested following ASTM standard D638-10 on an Instron apparatus for mechanical properties as described above, which properties are summarized in Table 15.

TABLE 15

	Parts by weight
ABPU(PTMO2k + IPDI + TBAEMA)	2000
DEGMA	420
2-EHMA	180
PEGDMA	67
PACM	149
PPO	14
Tensile Strength (MPa)	8.37
% Elongation at Break	386

## Example 31

## Elastomer from a Reactive Blocked Polyurethane Prepolymer

Cured elastomer specimens were prepared in the same manner as in Example 22 but using the formulation in Table 16. The elastomer specimens were tested following ASTM standard D638-10 on an Instron apparatus for mechanical properties as described above, which properties are summarized in Table 16.

TABLE 16

	Parts by weight
ABPU(PTMO2k + IPDI + TBAEMA)	2400
2-EHMA	700
PACM	179
PPO	16
Tensile Strength (MPa)	17.2
% Elongation at Break	557

## 94

## Example 32

## Elastomer from a Reactive Blocked Polyurethane Prepolymer

Cured elastomer specimens were prepared in the same manner as in Example 22 but using the formulation in Table 17. The elastomer specimens were tested following ASTM standard D638-10 on an Instron apparatus for mechanical properties as described above, which properties are summarized in Table 17.

TABLE 17

	Parts by weight
ABPU(PTMO2k + IPDI + TBAEMA)	2400
2-EHMA	630
PEGDMA	70
PACM	179
PPO	16
Tensile Strength (MPa)	13.4
% Elongation at Break	520

## Example 33

## Elastomer from a Reactive Blocked Polyurethane Prepolymer

Cured elastomer specimens were prepared in the same manner as in Example 22 but using the formulation in Table 18. The elastomer specimens were tested following ASTM standard D638-10 on an Instron apparatus for mechanical properties as described above, which properties are summarized in Table 18.

TABLE 18

	Parts by weight
ABPU(PTMO2k + IPDI + TBAEMA)	2000
DEGMA	400
2-EHMA	200
PACM	149
PPO	14
Tensile Strength (MPa)	13.6
% Elongation at Break	529

## Example 34

## Elastomer from a Reactive Blocked Polyurethane Prepolymer

Cured elastomer specimens were prepared in the same manner as in Example 22 but using the formulation in Table 19. The elastomer specimens were tested following ASTM standard D638-10 on an Instron apparatus for mechanical properties as described above, which properties are summarized in Table 19.

TABLE 19

	Parts by weight
ABPU(PTMO2k + IPDI + TBAEMA)	2000
DEGMA	500
2-EHMA	500
PACM	149
PPO	14

95

TABLE 19-continued

	Parts by weight
Tensile Strength (MPa)	9.32
% Elongation at Break	485

## Example 35

Elastomer from a Reactive Blocked Polyurethane  
Prepolymer

Cured elastomer specimens were prepared in the same manner as in Example 22 but using the formulation in Table 20. The elastomer specimens were tested following ASTM standard D638-10 on an Instron apparatus for mechanical properties as described above, which properties are summarized in Table 20.

TABLE 17

	Parts by weight
ABPU(PTMO2k + IPDI + TBAEMA)	2000
DEGMA	650
2-EHMA	750
PACM	149
PPO	14
Tensile Strength (MPa)	5.14
% Elongation at Break	440

## Example 36

Elastomer from a Reactive Blocked Polyurethane  
Prepolymer

Cured elastomer specimens were prepared in the same manner as in Example 22 but using the formulation in Table 21. The elastomer specimens were tested following ASTM standard D638-10 on an Instron apparatus for mechanical properties as described above, which properties are summarized in Table 21.

TABLE 21

	Parts by weight
ABPU(PTMO1k + HDI + TBAEMA)	2000
DEGMA	580
PACM	246
PPO	14
Tensile Strength (MPa)	6.48
% Elongation at Break	399

## Example 37

Elastomer from a Reactive Blocked Polyurethane  
Prepolymer

Cured elastomer specimens were prepared in the same manner as in Example 22 but using the formulation in Table 22. The elastomer specimens were tested following ASTM standard D638-10 on an Instron apparatus for mechanical properties as described above, which properties are summarized in Table 22.

96

TABLE 22

	Parts by weight
ABPU(PTMO1k + HDI + TBAEMA)	2000
DEGMA	580
PEGDMA	60
PACM	246
PPO	14
Tensile Strength (MPa)	6.49
% Elongation at Break	353

## Example 38

Elastomer from a Reactive Blocked Polyurethane  
Prepolymer

Cured elastomer specimens were prepared in the same manner as in Example 22 but using the formulation in Table 23. The elastomer specimens were tested following ASTM standard D638-10 on an Instron apparatus for mechanical properties as described above, which properties are summarized in Table 23.

TABLE 23

	Parts by weight
ABPU(PTMO1k + HDI + TBAEMA)	2000
DEGMA	620
2-EHMA	180
PACM	246
PPO	14
Tensile Strength (MPa)	6.83
% Elongation at Break	415

## Example 39

Elastomer from a Reactive Blocked Polyurethane  
Prepolymer

Cured elastomer specimens were prepared in the same manner as in Example 22 but using the formulation in Table 24. The elastomer specimens were tested following ASTM standard D638-10 on an Instron apparatus for mechanical properties as described above, which properties are summarized in Table 24.

TABLE 24

	Parts by weight
ABPU(PTMO2k + HMDI + TBAEMA)	2000
DEGMA	400
2-EHMA	200
PEGDMA	66
PACM	145
PPO	14
Tensile Strength (MPa)	15.6
% Elongation at Break	523

## Example 40

Elastomer from a Reactive Blocked Polyurethane  
Prepolymer

Cured elastomer specimens were prepared in the same manner as in Example 22 but using the formulation in Table 25. The elastomer specimens were tested following ASTM

97

standard D638-10 on an Instron apparatus for mechanical properties as described above, which properties are summarized in Table 25.

TABLE 25

Parts by weight	
ABPU(PTMO2k + IPDI + TBAEMA)	2000
DEGMA	420
2-EHMA	180
PEGDMA	67
PACM	149
PPO	14
Tensile Strength (MPa)	13.2
% Elongation at Break	480

## Example 41

## Dual-Cure Material from Reactive Blocked Polyurethane Prepolymer

Components as shown in Table 26, except PACM, were added to a container and thoroughly mixed (either by an overhead stirrer or THINKY™ mixer) to obtain a homogeneous resin. Then PACM was added to the resin and mixed for another 30 min. The resin was cast into dog-bone-shaped specimens by UV flood cure for 60 seconds followed by thermal curing at 125° C. for 4 h. The cured specimens were tested following ASTM standard on an Instron apparatus for mechanical properties as described above, which properties are also summarized in Table 26.

TABLE 26

Component		Weight %
ABPU	ABPU-1K-MDI	61.78
Reactive Diluent	IBMA	30.89
Chain Extender	PACM	6.56
Initiator	PPO	0.77
Tensile Strength (MPa)		31.7
Modulus (MPa)		680
Elongation (%)		273

## Example 42

## Dual-Cure Material from Reactive Blocked Polyurethane Prepolymer

Cured specimens were prepared in the same manner as in Example 41 but using the formulation in Table 27. The specimens were tested following ASTM standard D638-10 on an Instron apparatus for mechanical properties as described above, which properties are summarized in Table 27.

TABLE 27

Component		Weight %
ABPU	ABPU-1K-MDI	53.51
Reactive Diluent	IBMA	40.13
Chain Extender	PACM	5.69
Initiator	PPO	0.67
Tensile Strength (MPa)		26.2
Modulus (MPa)		1020
Elongation (%)		176

98

## Example 43

## Dual-Cure Material from Reactive Blocked Polyurethane Prepolymer

Cured specimens were prepared in the same manner as in Example 41 but using the formulation in Table 28. The specimens were tested following ASTM standard D638-10 on an Instron apparatus for mechanical properties as described above, which properties are summarized in Table 28.

TABLE 28

Component		Weight %
ABPU	ABPU-1K-MDI	47.2
Reactive Diluent	IBMA	47.2
Chain Extender	PACM	5.01
Initiator	PPO	0.59
Tensile Strength (MPa)		29.5
Modulus (MPa)		1270
Elongation (%)		3.21

## Example 44

## Dual-Cure Material from Reactive Blocked Polyurethane Prepolymer

Cured specimens were prepared in the same manner as in Example 41 but using the formulation in Table 29. The specimens were tested following ASTM standard D638-10 on an Instron apparatus for mechanical properties as described above, which properties are summarized in Table 29.

TABLE 29

Component		Weight %
ABPU	ABPU-1K-MDI	42.22
Reactive Diluent	IBMA	52.77
Chain Extender	PACM	4.49
Initiator	PPO	0.53
Tensile Strength (MPa)		19.3
Modulus (MPa)		1490
Elongation (%)		1.42

## Example 45

## Dual-Cure Material from Reactive Blocked Polyurethane Prepolymer

Cured specimens were prepared in the same manner as in Example 41 but using the formulation in Table 30. The specimens were tested following ASTM standard D638-10 on an Instron apparatus for mechanical properties as described above, which properties are summarized in Table 30.

TABLE 30

Component		Weight %
ABPU	ABPU-1K-MDI	61.13
Reactive Diluent	IBMA	30.57
Chain Extender	PACM	7.54
Initiator	PPO	0.76
Tensile Strength (MPa)		19.3

99

TABLE 30-continued

Component	Weight %
Modulus (MPa)	1490
Elongation (%)	1.42

## Example 36

## Dual-Cure Material from Reactive Blocked Polyurethane Prepolymer

Cured specimens were prepared in the same manner as in Example 41 but using the formulation in Table 31. The specimens were tested following ASTM standard D638-10 on an Instron apparatus for mechanical properties as described above, which properties are summarized in Table 31.

TABLE 31

Component	Weight %
ABPU	61.55
ABPU-1K-MDI	30.78
Reactive Diluent	6.9
IBMA	0.77
Chain Extender	34.1
PACM	713
Initiator	269
PPO	
Tensile Strength (MPa)	
Modulus (MPa)	
Elongation (%)	

## Example 47

## Dual-Cure Material from Reactive Blocked Polyurethane Prepolymer

Cured specimens were prepared in the same manner as in Example 41 but using the formulation in Table 32. The specimens were tested following ASTM standard D638-10 on an Instron apparatus for mechanical properties as described above, which properties are summarized in Table 32.

TABLE 32

Component	Weight %
ABPU	61.98
ABPU-1K-MDI	30.99
Reactive Diluent	6.25
IBMA	0.77
Chain Extender	39.7
PACM	664
Initiator	277
PPO	
Tensile Strength (MPa)	
Modulus (MPa)	
Elongation (%)	

## Example 48

## Dual-Cure Material from Reactive Blocked Polyurethane Prepolymer

Cured specimens were prepared in the same manner as in Example 41 but using the formulation in Table 33. The specimens were tested following ASTM standard D638-10 on an Instron apparatus for mechanical properties as described above, which properties are summarized in Table 33.

100

TABLE 33

Component	Weight %
ABPU	63.75
ABPU-1K-MDI	31.87
Reactive Diluent	3.59
IBMA	0.8
Chain Extender	21.3
PACM	265
Initiator	207
PPO	
Tensile Strength (MPa)	
Modulus (MPa)	
Elongation (%)	

## Example 49

## Dual-Cure Material from Reactive Blocked Polyurethane Prepolymer

Cured specimens were prepared in the same manner as in Example 41 but using the formulation in Table 34. The specimens were tested following ASTM standard D638-10 on an Instron apparatus for mechanical properties as described above, which properties are summarized in Table 34.

TABLE 35

Component	Weight %
ABPU	63.75
ABPU-1K-MDI	31.87
Reactive Diluent	5.02
IBMA	0.8
Chain Extender	22.7
PACM	312
Initiator	211
PPO	
Tensile Strength (MPa)	
Modulus (MPa)	
Elongation (%)	

## Example 50

## Dual-Cure Material from Reactive Blocked Polyurethane Prepolymer

Cured specimens were prepared in the same manner as in Example 41 but using the formulation in Table 36. The specimens were tested following ASTM standard D638-10 on an Instron apparatus for mechanical properties as described above, which properties are summarized in Table 36.

TABLE 36

Component	Weight %
ABPU	63.75
ABPU-1K-MDI	31.87
Reactive Diluent	5.71
IBMA	0.8
Chain Extender	28.4
PACM	407
Initiator	222
PPO	
Tensile Strength (MPa)	
Modulus (MPa)	
Elongation (%)	

## Example 51

## Dual-Cure Material from Reactive Blocked Polyurethane Prepolymer

Cured specimens were prepared in the same manner as in Example 41 but using the formulation in Table 37. The specimens were tested following ASTM standard D638-10

## 101

on an Instron apparatus for mechanical properties as described above, which properties are summarized in Table 37.

TABLE 37

Component		Weight %
ABPU	ABPU-1K-MDI	63.03
Reactive Diluent	IBMA	31.51
Chain Extender	BAMN	4.67
Initiator	PPO	0.79
Tensile Strength (MPa)		25.1
Modulus (MPa)		155
Elongation (%)		297

## Example 52

## Dual-Cure Material from Reactive Blocked Polyurethane Prepolymer

Cured specimens were prepared in the same manner as in Example 41 but using the formulation in Table 38. The specimens were tested following ASTM standard D638-10 on an Instron apparatus for mechanical properties as described above, which properties are summarized in Table 38.

TABLE 38

Component		Weight %
ABPU	ABPU-1K-MDI	63.03
Reactive Diluent	IBMA	31.35
Chain Extender	BAMN	5.2
Initiator	PPO	0.79
Tensile Strength (MPa)		21.7
Modulus (MPa)		214
Elongation (%)		291

## Example 53

## Dual-Cure Material from Reactive Blocked Polyurethane Prepolymer

Cured specimens were prepared in the same manner as in Example 41 but using the formulation in Table 39. The specimens were tested following ASTM standard D638-10 on an Instron apparatus for mechanical properties as described above, which properties are summarized in Table 39.

TABLE 39

Component		Weight %
ABPU	ABPU-650-HMDI	52.62
Reactive Diluent	IBMA	39.47
Chain Extender	PACM	7.26
Initiator	PPO	0.66
Tensile Strength (MPa)		31.7
Modulus (MPa)		1460
Elongation (%)		3.65

## Example 54

## Dual-Cure Material from Reactive Blocked Polyurethane Prepolymer

Cured specimens were prepared in the same manner as in Example 41 but using the formulation in Table 40. The

## 102

specimens were tested following ASTM standard D638-10 on an Instron apparatus for mechanical properties as described above, which properties are summarized in Table 40.

TABLE 40

Component		Weight %
ABPU	ABPU-650-HMDI	60.6
Reactive Diluent	IBMA	30.29
Chain Extender	PACM	8.36
Initiator	PPO	0.76
Tensile Strength (MPa)		29.4
Modulus (MPa)		864
Elongation (%)		191

## Example 55

## Dual-Cure Material from Reactive Blocked Polyurethane Prepolymer

Cured specimens were prepared in the same manner as in Example 41 but using the formulation in Table 41. The specimens were tested following ASTM standard D638-10 on an Instron apparatus for mechanical properties as described above, which properties are summarized in Table 41.

TABLE 41

Component		Weight %
ABPU	ABPU-650-HMDI	30.53
ABPU	ABPU-1K-MDI	30.53
Reactive Diluent	IBMA	30.53
Chain Extender	PACM	7.63
Initiator	PPO	0.76
Tensile Strength (MPa)		29.1
Modulus (MPa)		492
Elongation (%)		220

## Example 56

## Dual-Cure Material from Reactive Blocked Polyurethane Prepolymer

Cured specimens were prepared in the same manner as in Example 41 but using the formulation in Table 42. The specimens were tested following ASTM standard D638-10 on an Instron apparatus for mechanical properties as described above, which properties are summarized in Table 42.

TABLE 42

Component		Weight %
ABPU	ABPU-650-HMDI	54.6
Reactive Diluent	IBMA	27.6
Crosslinker	DUDMA	9.9
Chain Extender	PACM	7.1
Initiator	PPO	0.8
Tensile Strength (MPa)		59.3
Modulus (MPa)		1880
Elongation (%)		91

## 103

## Example 57

Dual-Cure Material from Reactive Blocked  
Polyurethane Prepolymer

Cured specimens were prepared in the same manner as in Example 41 but using the formulation in Table 43. The specimens were tested following ASTM standard D638-10 on an Instron apparatus for mechanical properties as described above, which properties are summarized in Table 43.

TABLE 43

Component	Weight %	
ABPU	ABPU-650-HMDI	54.6
Reactive Diluent	IBMA	18.8
Reactive Diluent	PEMA	18.8
Chain Extender	PACM	7.1
Initiator	PPO	0.8
	Tensile Strength (MPa)	32.5
	Modulus (MPa)	1050
	Elongation (%)	178

## Example 58

Dual-Cure Material from Reactive Blocked  
Polyurethane Prepolymer

Cured specimens were prepared in the same manner as in Example 41 but using the formulation in Table 44. The specimens were tested following ASTM standard D638-10 on an Instron apparatus for mechanical properties as described above, which properties are summarized in Table 44.

TABLE 44

Component	Weight %	
ABPU	PTMO-1K-MDI	53.6
Reactive Diluent	IBMA	23.1
Reactive Diluent	PEMA	7.1
Crosslinker	DUDMA	9.7
Chain Extender	PACM	5.7
Initiator	PPO	0.8
	Tensile Strength (MPa)	43.8
	Modulus (MPa)	1030
	Elongation (%)	135

## Example 59

Dual-Cure Material from Reactive Blocked  
Polyurethane Prepolymer

Cured specimens were prepared in the same manner as in Example 41 but using the formulation in Table 45. The specimens were tested following ASTM standard D638-10 on an Instron apparatus for mechanical properties as described above, which properties are summarized in Table 45.

TABLE 45

Component	Weight %	
ABPU	PTMO-650-HMDI	55.1
Reactive Diluent	IBMA	33.1

## 104

TABLE 45-continued

Component	Weight %	
Crosslinker	BPADMA	3.7
Chain Extender	PACM	7.2
Initiator	PPO	0.9
	Tensile Strength (MPa)	33
	Modulus (MPa)	1390
	Elongation (%)	57

## Example 60

Dual-Cure Material from Reactive Blocked  
Polyurethane Prepolymer

Cured specimens were prepared in the same manner as in Example 41 but using the formulation in Table 30. The specimens were tested following ASTM standard D638-10 on an Instron apparatus for mechanical properties as described above, which properties are summarized in Table 30.

TABLE 30

Component	Weight %	
ABPU	PTMO-650-HMDI	52.6
Reactive Diluent	IBMA	14.9
Reactive Diluent	PEMA	5.0
Crosslinker	SR239	19.9
Chain Extender	PACM	6.9
Initiator	PPO	0.8
	Tensile Strength (MPa)	44.5
	Modulus (MPa)	1520
	Elongation (%)	12.4

Cured specimens were prepared in the same manner as in Example 41 but using the formulation in Table 30. The specimens were tested following ASTM standard D638-10 on an Instron apparatus for mechanical properties as described above, which properties are summarized in Table 30.

## Example 61

Elastomer from a Reactive Blocked Polyurethane  
Prepolymer

Cured elastomer specimens are prepared in the same manner as in Example 20 but using the formulation in Table 31 below. The cure specimens give elastomeric properties similar to those disclosed above.

TABLE 31

Parts by weight	
ABPU(PTMO2k + IPDI + NVF)	721
DEGMA	84
Isobornyl acrylate	126
PACM	54
PPO	5

## Example 62

Representative Polyurethane Products Produced  
from Dual-Cure Materials

Polymerizable materials as described in the examples, or detailed description, above (or variations thereof that will be

apparent to those skilled in the art) provide products with a range of different elastic properties. Examples of those ranges of properties, from rigid, through semi-rigid (rigid and flexible), to elastomeric. Particular types of products that can be made from such materials include but are not limited to those given in Table 32 below. The products may contain reacted photoinitiator fragments (remnants of the first cure forming the intermediate product) when produced by some embodiments of methods as described above. It will be appreciated that the properties may be further adjusted by inclusion of additional materials such as fillers and/or dyes, as discussed above.

TABLE 32

Polyurethane Products by Properties and Example Products <sup>1</sup>			
	Rigid	Rigid and Flexible (Semi-Rigid)	Elastomeric
Young's Modulus (MPa)	800-3500	300-2500	0.5-40
Tensile Strength (MPa)	30-100	20-70	0.5-30
% Elongation at Break	1-100	40-300 or 600	50-1000
Non-limiting Example Products	Fasteners; electronic device housings; gears, propellers, and impellers; wheels, mechanical device housings; tools, etc.	Structural elements; hinges including living hinges; boat and watercraft hulls and decks; wheels; bottles, jars and other containers; pipes, liquid tubes and connectors, etc.	Foot-ware soles, heels, innersoles and midsoles; bushings and gaskets; cushions; electronic device housings, etc.

<sup>1</sup>In the table above, the following general terms and phrases include the following non-limiting specific examples:

"Fastener" includes, but is not limited to, nuts, bolts, screws, expansion fasteners, clips, buckles, etc.

"Electronic device housing" includes, but is not limited to, partial and complete cell phone housings, tablet computer housings, personal computer housings, electronic recorder and storage media housings, video monitor housings, keyboard housings, etc.,

"Mechanical device housing" includes, but is not limited to, partial and complete gear housings, pump housings, motor housings, etc.

"Structural elements" as used herein includes, but is not limited to, shells, panels, rods, beams (e.g., I-beams, U-beams, W-beams, cylindrical beams, channels, etc), struts, ties, etc., for applications including architectural and building, civil engineering, automotive and other transportation (e.g., automotive body panel, hood, chassis, frame, roof, bumper, etc.), etc.

"Tools" includes, but is not limited to, impact tools such as hammers, drive tools such as screwdrivers, grasping tools such as pliers, etc., including component parts thereof (e.g., drive heads, jaws, and impact heads).

## Example 63

## Polyurethane Products Having Multiple

## Structural Segments and/or Multiple Tensile Properties

In examples 18-61 are given materials for the formation of polyurethane products having a variety of different tensile properties, ranging from elastomeric, to semi-rigid, to flexible, as described in Example 62 above.

Because the polyurethane polymer is formed by curing the intermediate product (e.g., by heating or microwave irradiating), the process of fabricating the product may be paused or interrupted one or more times, to change the polymerizable liquid. While a fault line or plane may be formed in the intermediate by the interruption, if the subsequent polymerizable liquid is, in its second cure material, reactive with that of the first, then the two distinct structural segments of the intermediate will cross-react and covalently couple to one another during the second cure (e.g., by heating or microwave irradiation). Thus, for example, any of

the materials described in examples 19-60 above may be sequentially changed to form a product having multiple distinct structural segments with different tensile properties, while still being a unitary product with the different segments covalently coupled to one another.

For example, a hinge can be formed, with the hinge comprising a rigid segment, coupled to a second elastic segment, coupled to a third rigid segment, by sequentially changing polymerizable liquids (e.g., from among those described in examples 19-60 above) during the formation of the three-dimensional intermediate.

A shock absorber or vibration dampener can be formed in like manner, with the second segment being either elastic or semi-rigid.

A unitary rigid funnel and flexible hose assembly can be formed in like manner.

Sequential changing of the polymerizable liquid can be carried out with a multi-port, feed-through carrier, system, such as described in PCT Application Publication No. WO 2015/126834, or, where the polymerizable liquid is supplied in a reservoir positioned above the build surface, providing the reservoir and build surface as interchangeable cartridges that can be changed out or swapped during a pause in fabrication.

## Example 64

## Silicone Rubber Product

Phenylbis(2,4,6-trimethylbenzoyl)phosphine oxide (PPO) is dissolved in isobornyl acrylate (IBA) with a THINKY™ mixer. Methacryloxypropyl terminated polydimethylsiloxane (DMS-R31; Gelest Inc.) is added to the solution, followed by addition of Sylgard Part A and Part B (Corning PDMS precursors), and then further mixed with a THINKY™ mixer to produce a homogeneous solution. The solution is loaded into an apparatus as described above and a three-dimensional intermediate is produced by ultraviolet curing as described above. The three-dimensional intermediate is then thermally cured at at 100° C. for 12 hours to produce the final silicone rubber product. Parts by weight and tensile properties are given in Table 33 below.

TABLE 33

Parts by weight	
DMS-R31	40
IBA	20
Sylgard 184Part A	40
Sylgard 184 Part B	4
PPO	1
Tensile Strength (MPa)	1.3
% Elongation at Break	130

## Example 65

## Epoxy Dual Cure Product

10.018 g EpoxAcast 690 resin part A and 3.040 g part B were mixed on a THINKY™ mixer. 3.484 g was then mixed with 3.013 g of RKP5-78-1, a 65/22/13 mix of Sartomer CN9782/N-vinylpyrrolidone/diethyleneglycol diacrylate to give a clear blend which was cured in a "dog bone" shaped sample mold (for tensile strength testing) for 2 minutes under a Dymax ultraviolet lamp to give a very elastic but weak dog bone sample.



A second sample, RKP11-10-1 contained 3.517 g of the above epoxy and 3.508 g of RKP5-90-3 and 65/33/2/0.25 blend of Sartomer CN2920/N-vinylcaprolactam/N-vinylpyrrolidone/PPO initiator cured similarly to give a very flexible dog bone. A third 1:1 sample made with RKP5-84-8 50/20/30/0.25 CN2920/CN9031/NVF/PPO did not cure completely and was discarded.

Later, first samples of an epoxy/acrylate dual cure resins were made, as follows:

Smooth-On EpoxAcure 690 is an EEW 190 epoxy (probably the diglycidyl ether of bisphenol A) sold with a diaminopropylene glycol oligomer curing agent and offering a 5 hr open time/24 hr room temperature cure. This was blended 1:1 with three print formulations. Two samples were good homogeneous blends that gave highly elastic, but very weak dog bone samples on standard 2 minute UV cure.

Subsequent thermal cure of the samples at 84° C. for 5 hrs gave reasonably strong and stiff, but flexible samples, in one case with tenacious adhesion to the polystyrene petri dish on which it was cured. Tensiles were in the modest 5-8 MPa range, less than the base acrylate resins.

Later, RKP1-17-2D a 66/33/1 mix of CN2920/NVC/DPO initiator was blended with EpoxAcure 690 in a 1:1 ratio and 2:1 ratio


The 1:1 epoxy/acrylate dual cure formulation previously prepared failed to print in a CLIP apparatus as described above, at 100 or 60 mm/hr, but a 1:2 ratio gave a decent argyle pattern at 60 mm/hr. The Smooth-On EpoxAcure 690/CN2920/NVC argyle was post-cured at room temperature to a clear, flexible, if tacky, sample. Dog bones were also prepared.

The foregoing is illustrative of the present invention, and is not to be construed as limiting thereof. The invention is defined by the following claims, with equivalents of the claims to be included therein.

We claim:

1. A polymerizable liquid useful for the production of a three-dimensional object comprised of polyurethane, polyurea, or a copolymer thereof by additive manufacturing, said polymerizable liquid comprising a mixture of:

- (a) a reactive blocked prepolymer comprising a compound of the formula A-X-A, where X is a hydrocarbyl group and each A is an independently selected substituent of Formula X:

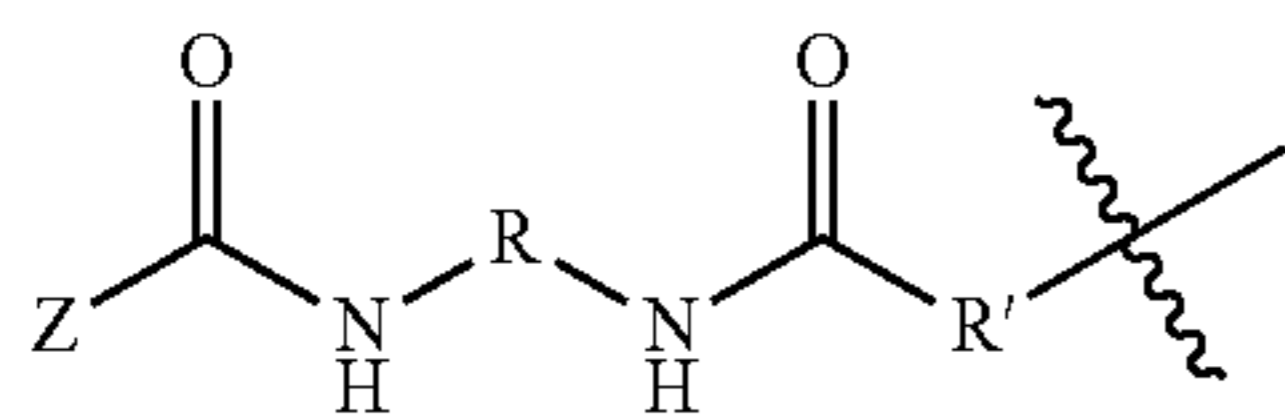

Formula (X)

where R is a hydrocarbyl group, R' is O or NH, and Z is a blocking group, said blocking group having a reactive epoxy, alkene, alkyne, or thiol terminal group,

- (b) a chain extender,  
 (c) a photoinitiator,  
 (d) optionally a polyol and/or a polyamine,  
 (e) optionally a reactive diluent,  
 (f) a light absorbing pigment or dye in an amount of from 0.001 to 10 percent by weight, and  
 (g) optionally a filler, and  
 (h) a reactive blocked diisocyanate.

2. The polymerizable liquid of claim 1, wherein said pigment or dye is:

- (i) titanium dioxide,  
 (ii) carbon black, and/or  
 (iii) an organic ultraviolet light absorber.

3. The liquid of claim 1, wherein said reactive blocked prepolymer comprises a polyisocyanate;

and/or said reactive blocked prepolymer comprises two or more ethylenically unsaturated end groups.

4. The liquid of claim 1, wherein said reactive blocked prepolymer comprises a polyisocyanate oligomer produced by the reaction of at least one polyisocyanate with at least one polyol or polyamine.

5. The liquid of claim 1, wherein said reactive blocked prepolymer is blocked by reaction of a polyisocyanate oligomer with an alcohol (meth)acrylate, amine (meth)acrylate, maleimide, or n-vinylformamide monomer blocking agent.

6. The liquid of claim 1, wherein said reactive diluent comprises an acrylate, a methacrylate, a styrene, an acrylic acid, a vinylamide, a vinyl ether, a vinyl ester, polymers containing any one or more of the foregoing, and combinations of two or more of the foregoing.

7. The liquid of claim 1, wherein said chain extender comprises at least one diol, diamine or dithiol chain extender.


8. The liquid of claim 1, wherein said polymerizable liquid comprises:

- from 5 to 90 percent by weight of said reactive blocked prepolymer;  
 optionally, from 1 to 40 percent by weight of said reactive diluent;  
 from 5 to 30 percent by weight of said chain extender;  
 from 0.1 to 4 percent by weight of said photoinitiator, and  
 from 1 to 50 percent filler when present.

9. A polymerizable liquid useful for the production of a three-dimensional object comprised of polyurethane, polyurea, or a copolymer thereof by additive manufacturing, said polymerizable liquid comprising a mixture of:

- (a) a reactive blocked diisocyanate comprising a compound of the formula A'-X'-A', where X' is a hydrocarbyl group and each A' is an independently selected substituent of Formula (X')

Formula (X')

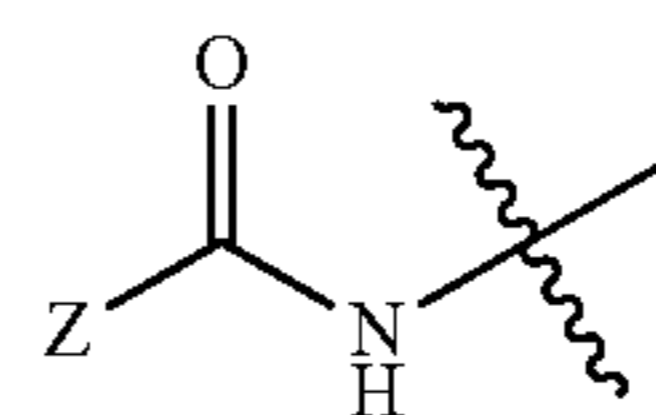

50

where Z is a blocking group, said blocking group having a reactive epoxy, alkene, alkyne, or thiol terminal group,

- (b) a polyol and/or polyamine,  
 (c) a chain extender,  
 (d) a photoinitiator, and  
 (e) optionally a reactive diluents,  
 (f) optionally a pigment or dye, and  
 (g) optionally a filler.

10. The liquid of claim 9, further comprising:

- (h) a reactive blocked diisocyanate prepolymer.

11. The liquid of claim 9, wherein said pigment or dye is present and is a light absorbing pigment or dye in an amount of from 0.001 to 10 percent by weight.


65

## 109

12. The liquid of claim 11, wherein said pigment or dye is:

- (i) titanium dioxide,
- (ii) carbon black, and/or
- (iii) an organic ultraviolet light absorber.

13. The liquid of claim 9, wherein each A' is an independently selected substituent of Formula XI':

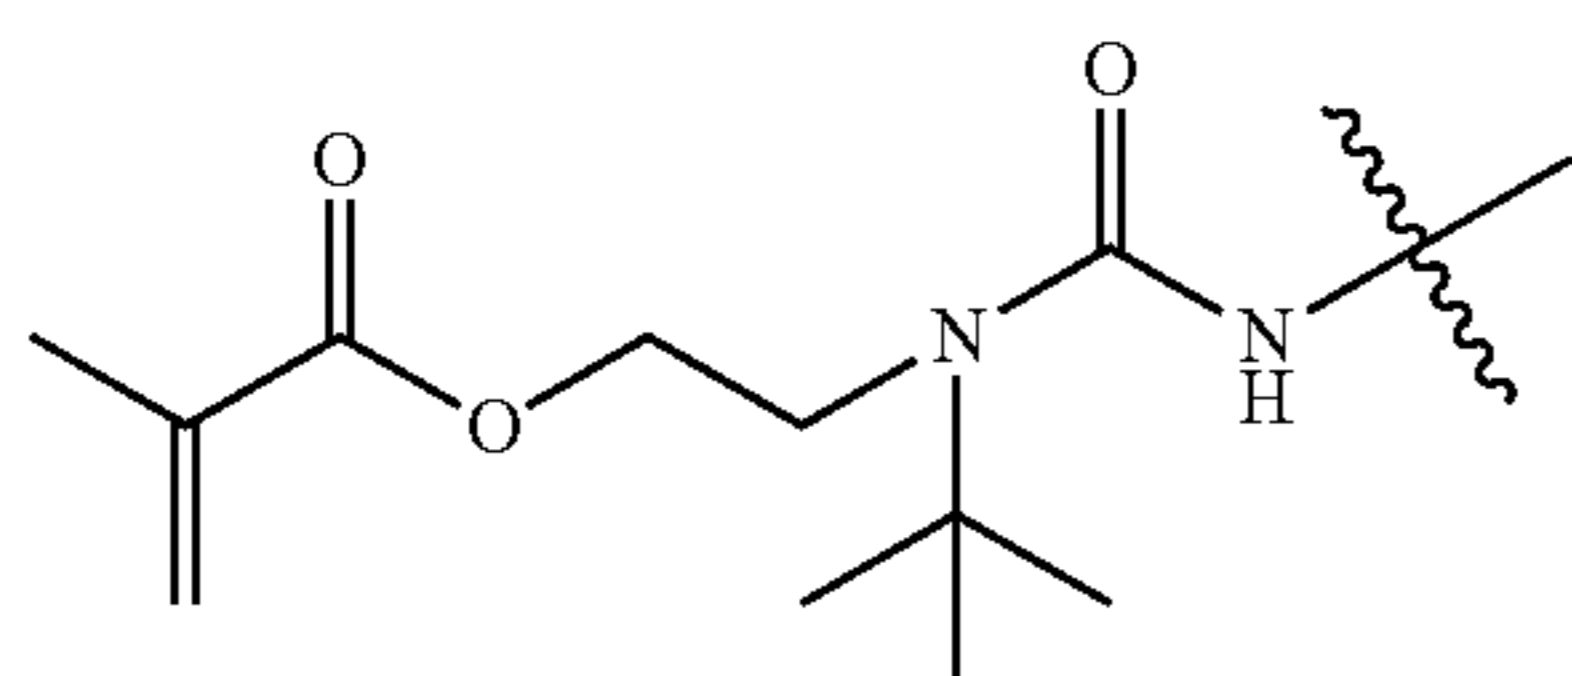

Formula (XI')

14. The liquid of claim 9, wherein said reactive blocked diisocyanate is blocked by reaction of a polyisocyanate with an alcohol (meth)acrylate, amine (meth)acrylate, maleimide, or n-vinylformamide monomer blocking agent.

15. The liquid of claim 9, wherein said reactive diluent comprises an acrylate, a methacrylate, a styrene, an acrylic acid, a vinylamide, a vinyl ether, a vinyl ester, polymers containing any one or more of the foregoing, and combinations of two or more of the foregoing.


16. The liquid of claim 9, wherein said chain extender comprises at least one diol, diamine or dithiol chain extender.

17. The liquid of claim 9, wherein said polymerizable liquid comprises:

- from 5 to 90 percent by weight of said reactive blocked diisocyanate;
- from 5 to 90 percent by weight of said polyol or polyamine;
- optionally, from 1 to 40 percent by weight of said reactive diluent;
- from 5 to 30 percent by weight of said chain extender; and
- from 0.1 to 4 percent by weight of said photoinitiator;
- from 0.1 to 2 percent pigment when present, and
- from 1 to 50 percent filler when present.

18. A polymerizable liquid useful for the production of a three-dimensional object comprised of polyurethane, polyurea, or a copolymer thereof by additive manufacturing, said polymerizable liquid comprising a mixture of:

- (a) a polyol and/or polyamine,
- (b) a reactive blocked diisocyanate chain extender comprising a compound of the formula A''-X''-A'', where X'' is a hydrocarbyl group, and each A'' is an independently selected substituent of Formula (X''):

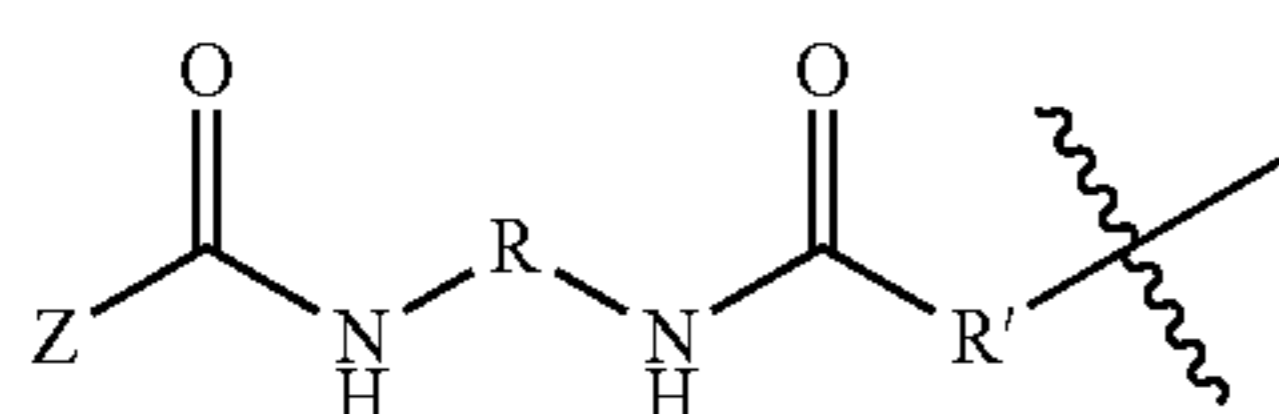

Formula (X'')

where R is a hydrocarbyl group, R' is O or NH, and Z is a blocking group, said blocking group having a reactive epoxy, alkene, alkyne, or thiol terminal group,

## 110

(c) optionally one or more additional chain extenders,

(d) a photoinitiator,

(e) optionally a reactive diluent;

5 (f) optionally a pigment or dye,

(g) optionally a filler, and

(h) a reactive blocked diisocyanate prepolymer, and/or a reactive blocked diisocyanate.

10 19. The liquid of claim 18, comprising:

(h) both a reactive blocked diisocyanate prepolymer and a reactive blocked diisocyanate.

15 20. The liquid of claim 18, wherein said pigment or dye is present and is a light absorbing pigment or dye in an amount of from 0.001 to 10 percent by weight.

21. The liquid of claim 20, wherein said pigment or dye is:

(i) titanium dioxide,

(ii) carbon black, and/or


(iii) an organic ultraviolet light absorber.

22. The liquid of claim 18, wherein said reactive blocked diisocyanate chain extender comprises a diisocyanate oligomer produced by the reaction of at least one polyisocyanate with at least one chain extender.

23. The liquid of claim 18, wherein said reactive blocked diisocyanate chain extender is blocked by reaction of a diisocyanate oligomer with an alcohol (meth)acrylate, amine (meth)acrylate, maleimide or n-vinylformamide monomer blocking agent.

24. The liquid of claim 18, wherein said reactive diluent comprises an acrylate, a methacrylate, a styrene, an acrylic acid, a vinylamide, a vinyl ether, a vinyl ester, polymers containing any one or more of the foregoing, and combinations of two or more of the foregoing.


25. The liquid of claim 1, said reactive blocked diisocyanate comprising a compound of the formula A'-X'-A', where X' is a hydrocarbyl group and each A' is an independently selected substituent of Formula (X'):

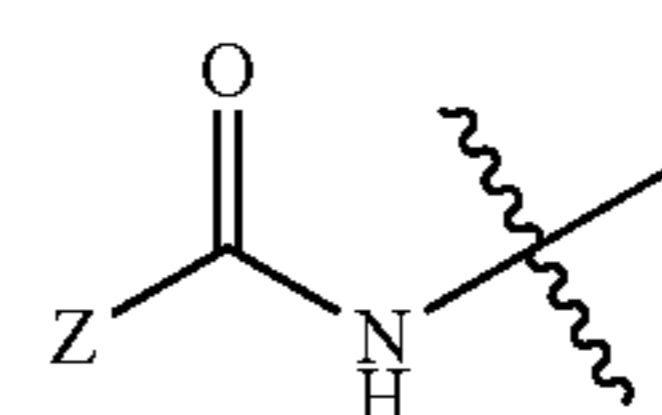

Formula (X')

45 where Z is a blocking group, said blocking group having a reactive epoxy, alkene, alkyne, or thiol terminal group.

50 26. The liquid of claim 10, said reactive blocked prepolymer comprising a compound of the formula A-X-A, where X is a hydrocarbyl group and each A is an independently selected substituent of Formula X:

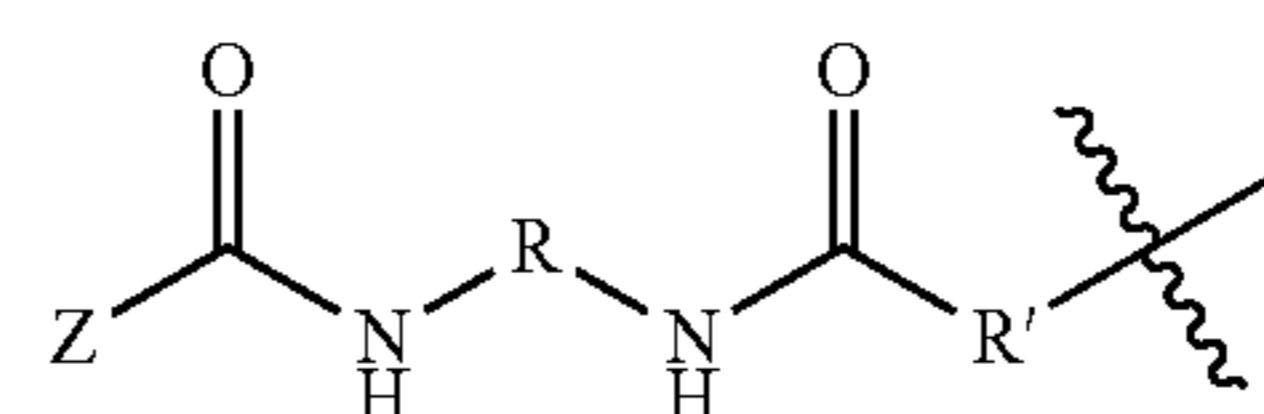


Formula (X)

65 where R is a hydrocarbyl group, R' is O or NH, and Z is a blocking group, said blocking group having a reactive epoxy, alkene, alkyne, or thiol terminal group.


111

27. The liquid of claim 18, said reactive blocked diisocyanate comprising a compound of the formula A'-X'-A', where X' is a hydrocarbyl group and each A' is an independently selected substituent of Formula (X')

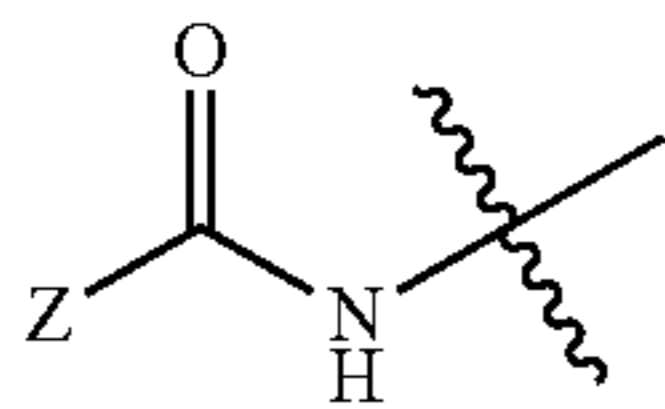

Formula (X')

where Z is a blocking group, said blocking group having a reactive epoxy, alkene, alkyne, or thiol terminal group; and said reactive blocked prepolymer comprising a compound of the formula A-X-A, where X is a hydrocarbyl group and each A is an independently selected substituent of Formula X:

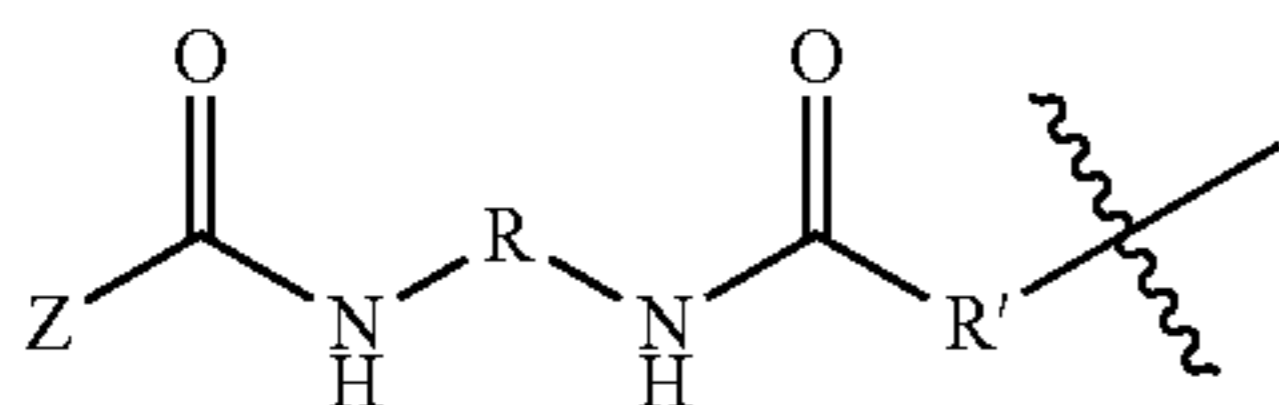


Formula (X)

where R is a hydrocarbyl group, R' is O or NH, and Z is a blocking group, said blocking group having a reactive epoxy, alkene, alkyne, or thiol terminal group.

28. The liquid of claim 19, said reactive blocked diisocyanate comprising a compound of the formula A'-X'-A', where X' is a hydrocarbyl group and each A' is an independently selected substituent of Formula (X')

112

Formula (X')

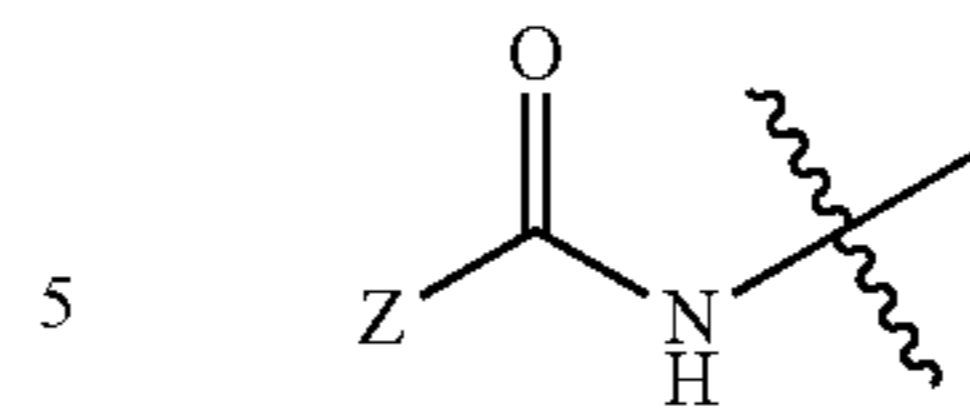


5

where Z is a blocking group, said blocking group having a reactive epoxy, alkene, alkyne, or thiol terminal group; and said reactive blocked prepolymer comprising a compound of the formula A-X-A, where X is a hydrocarbyl group and each A is an independently selected substituent of Formula X:

10

15

Formula (X)

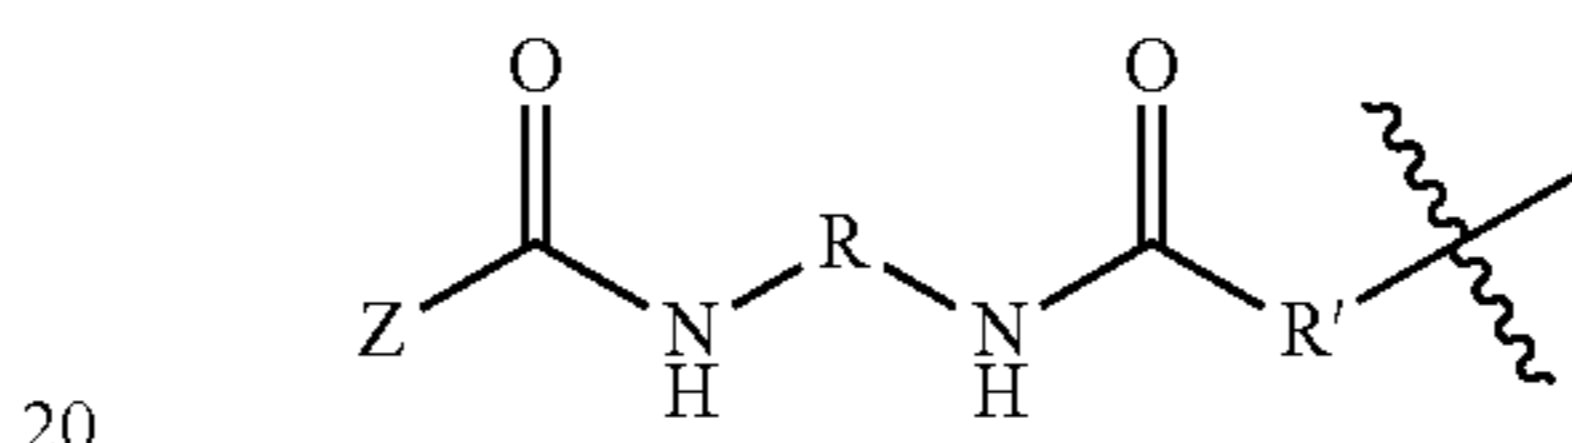

20

where R is a hydrocarbyl group, R' is O or NH, and Z is a blocking group, said blocking group having a reactive epoxy, alkene, alkyne, or thiol terminal group.

29. The liquid of claim 1, wherein said reactive blocked prepolymer is blocked by reaction of a polyisocyanate oligomer with an alcohol (meth)acrylate, maleimide, or n-vinylformamide monomer blocking agent.

30. The liquid of claim 9, wherein said reactive blocked diisocyanate is blocked by reaction of a polyisocyanate with an alcohol (meth)acrylate, maleimide, or n-vinylformamide monomer blocking agent.

\* \* \* \* \*